



- NOTES
1.

ALL LEVELS ARE SHOWN IN METRES TO AUSTRALIAN HEIGHT DATUM (AHD). ALL DIMENSIONS ARE SHOWN IN METRES.
2.

THE EXISTING HERITAGE SEAWALL IS NOT VISIBLE IN ALL LOCATIONS. IT SHALL BE RETAINED, PROTECTED AND SUPPORTED DURING CONSTRUCTION.
3.

AERIAL PHOTOGRAPH SOURCED FROM NEARMAP, TAKEN AT LOW TIDE, DATED 24/09/2014.


- LEGEND
- OH

ELECTRICAL (OVERHEAD)
- S


SEWER
- RM

SEWER RISING MAIN
- T

TELSTRA
- THREE PORTS SEPP BOUNDARY
- RMS MARITIME TITLE BOUNDARY
- STRUCTURES TO BE DEMOLISHED
- ROCK STRUCTURES TO BE REMOVED
- TREES TO BE REMOVED
- MANGROVE TO BE REMOVED
- HERITAGE SEAWALL TO BE REMOVED

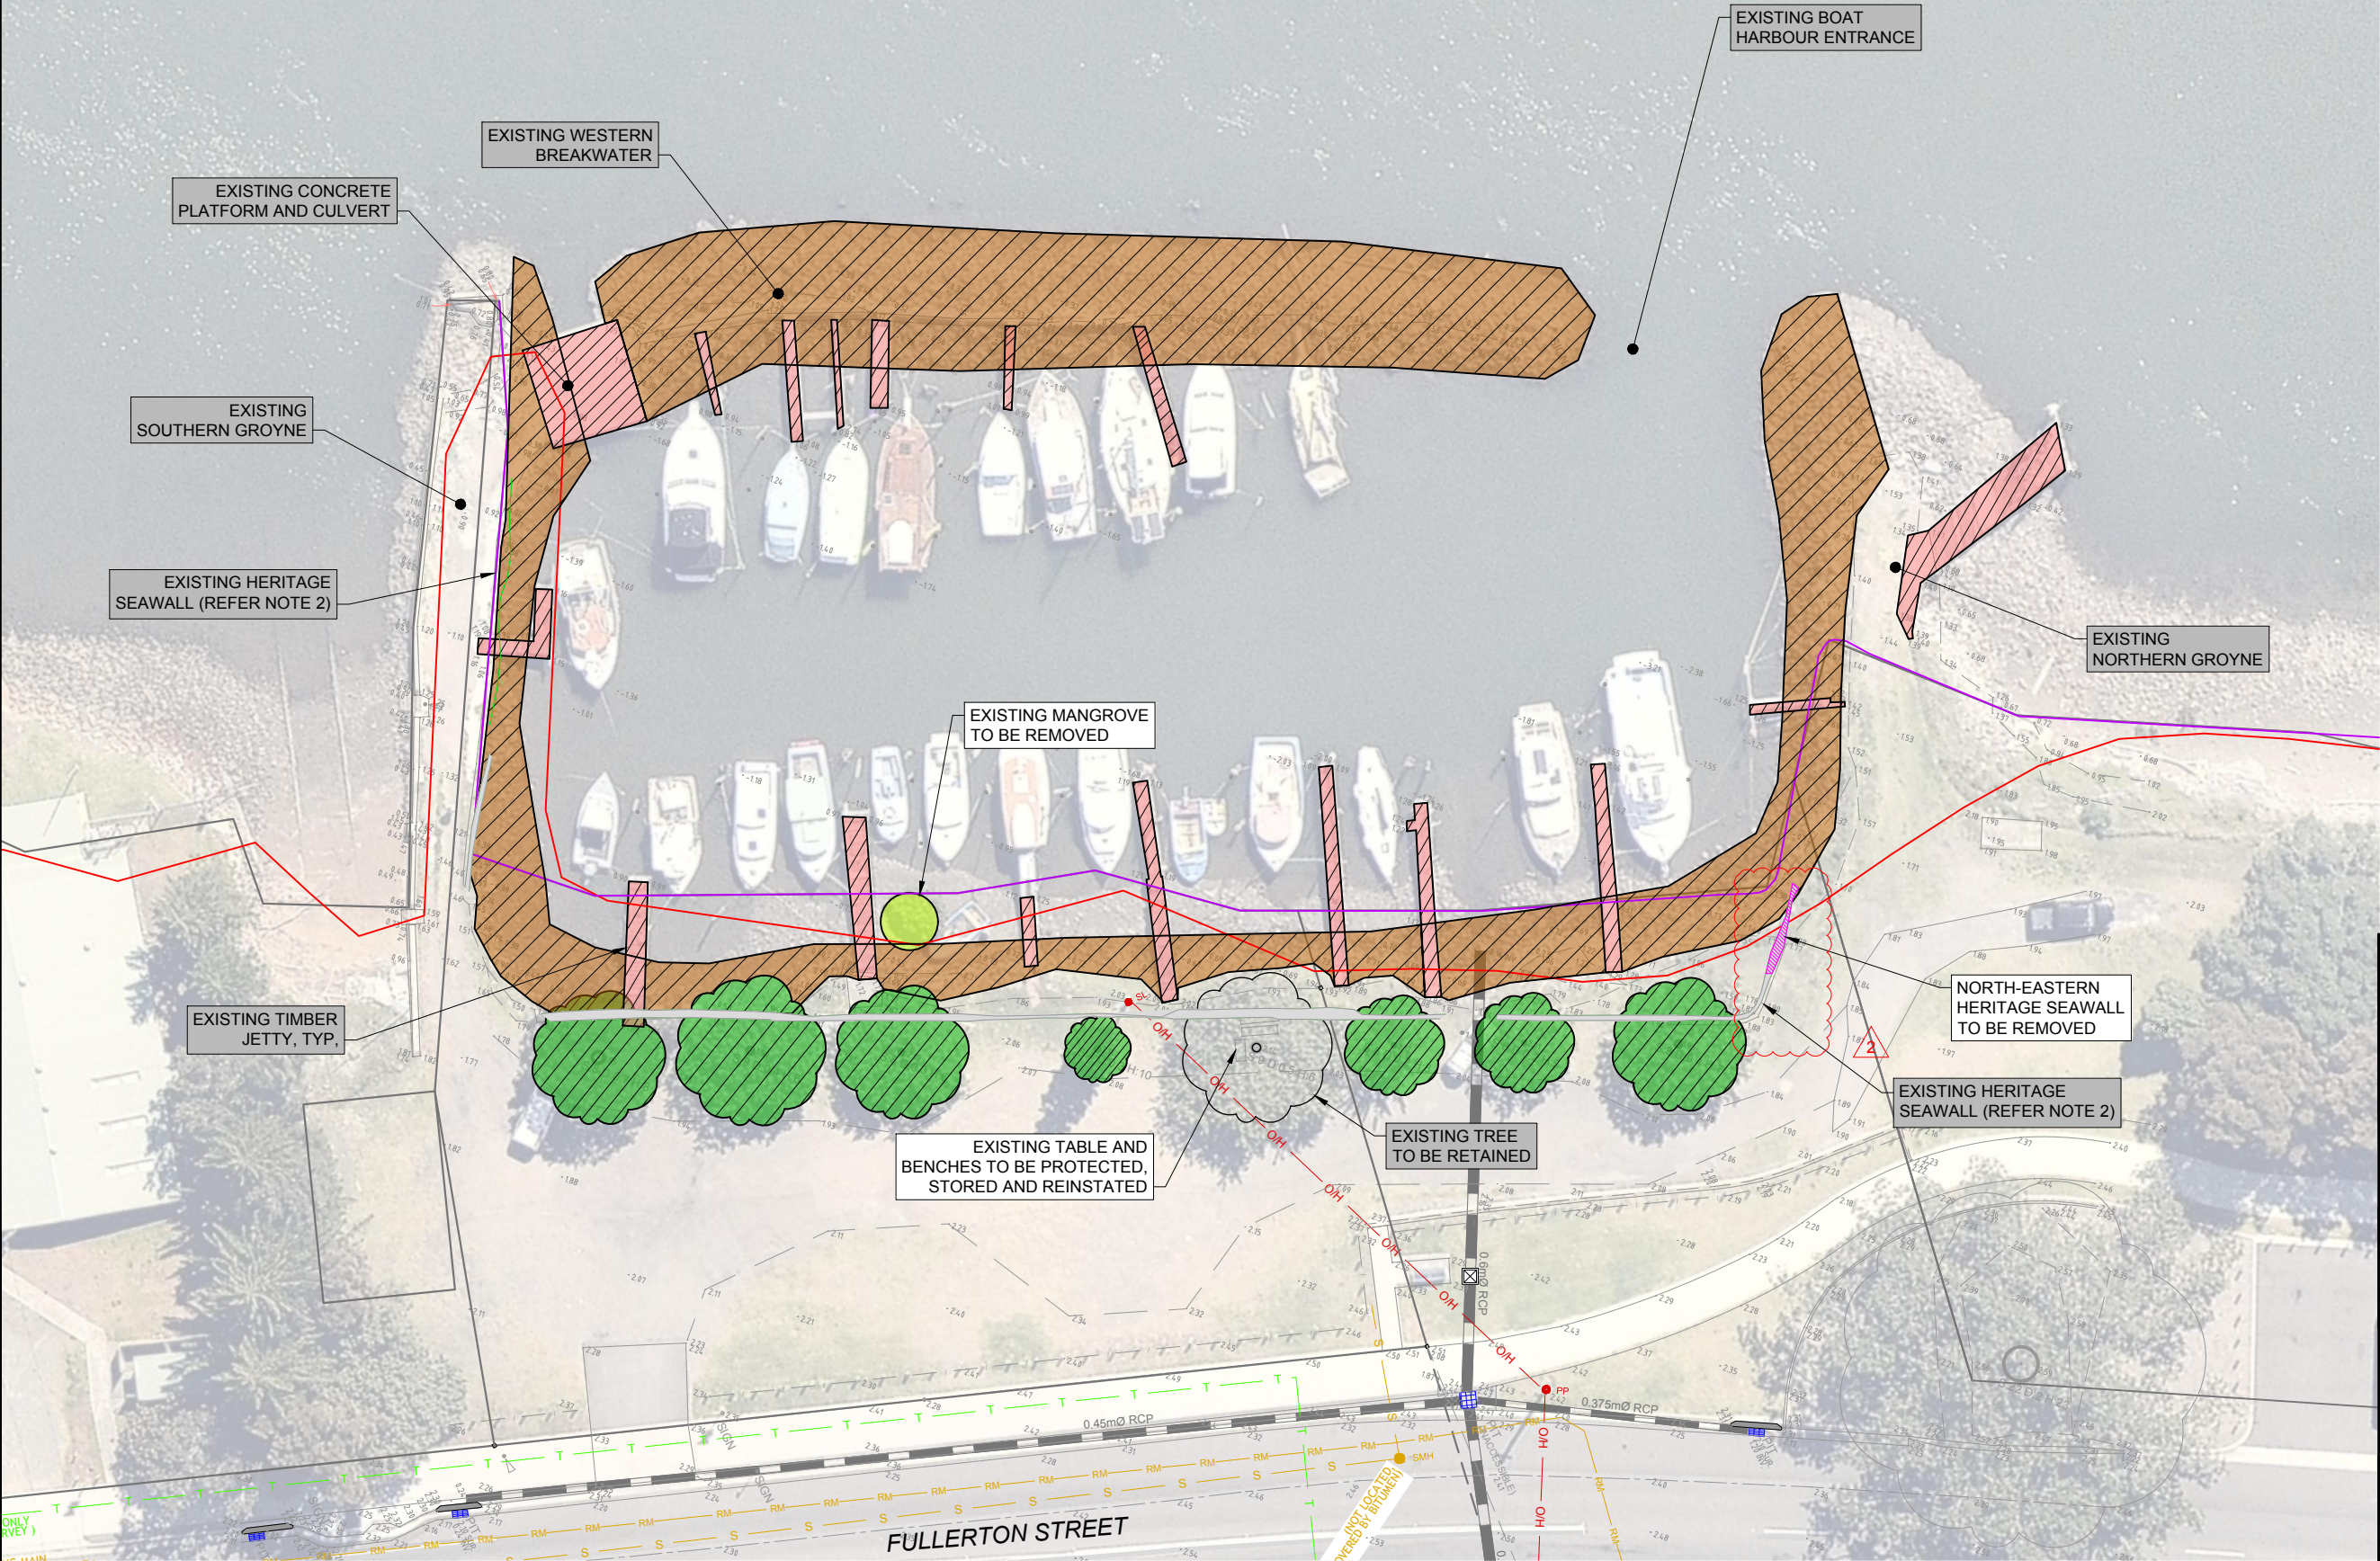

FOR CONSTRUCTION

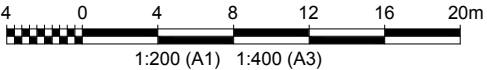

REV	DATE	DESCRIPTION	BY	CHK	APPD
2	10.10.2018	HERITAGE SEAWALL REMOVAL ADDED	BAM	MP	GWB
1	25.05.2018	ISSUED FOR CONSTRUCTION	BAM	MP	GWB
0	17.05.2018	ISSUED FOR CONSTRUCTION	BAM	MP	GWB

CLIENT

PROJECT:

STOCKTON BOAT HARBOUR

DRAWING TITLE:

DEMOLITION PLAN

HASKONING AUSTRALIA PTY LTD
SYDNEY

Level 14
58 Berry Street
North Sydney NSW 2060
+61 2 8854 5000
+61 2 9620 0960
www.royalhaskoning.com

Telephone
Fax
Internet

DRAWN BAM	DATE 10/10/2018	JOB No. PA1479
AUTOCAD REF. PA1479-MA-STOCKTON MODEL_IFC		
SCALE AT A1 AS SHOWN		
DRAWING No. PA1479/MA/1003		REVISION 2



- NOTES
1.

ALL LEVELS ARE SHOWN IN METRES TO AUSTRALIAN HEIGHT DATUM (AHD). ALL DIMENSIONS ARE SHOWN IN METRES.
2.

THE EXISTING HERITAGE SEAWALL IS NOT VISIBLE IN ALL LOCATIONS. IT SHALL BE RETAINED, PROTECTED AND SUPPORTED DURING CONSTRUCTION.
3.

AERIAL PHOTOGRAPH SOURCED FROM NEARMAP, TAKEN AT LOW TIDE, DATED 24/09/2014.

- LEGEND
- OH —

ELECTRICAL (OVERHEAD)
- S —

SEWER
- RM —

SEWER RISING MAIN
- T —

TELSTRA
- THREE PORTS SEPP BOUNDARY
- RMS MARITIME TITLE BOUNDARY
- SHEET PILE (REFER DRG 2001)
- []

EXTENT OF DREDGING / EXCAVATION FOOTPRINT (REFER DRG 3001)
- []


CRUSHED GRANITE (REFER DRG 3002)
- []

ROCK BACKFILL (REFER DRG 3002)
- []


ROCK REVETMENT (REFER DRG 3002)
- []

TURFED AREA (REFER DRG 4001 & 4002)
- []

HERITAGE SEAWALL TO BE REMOVED

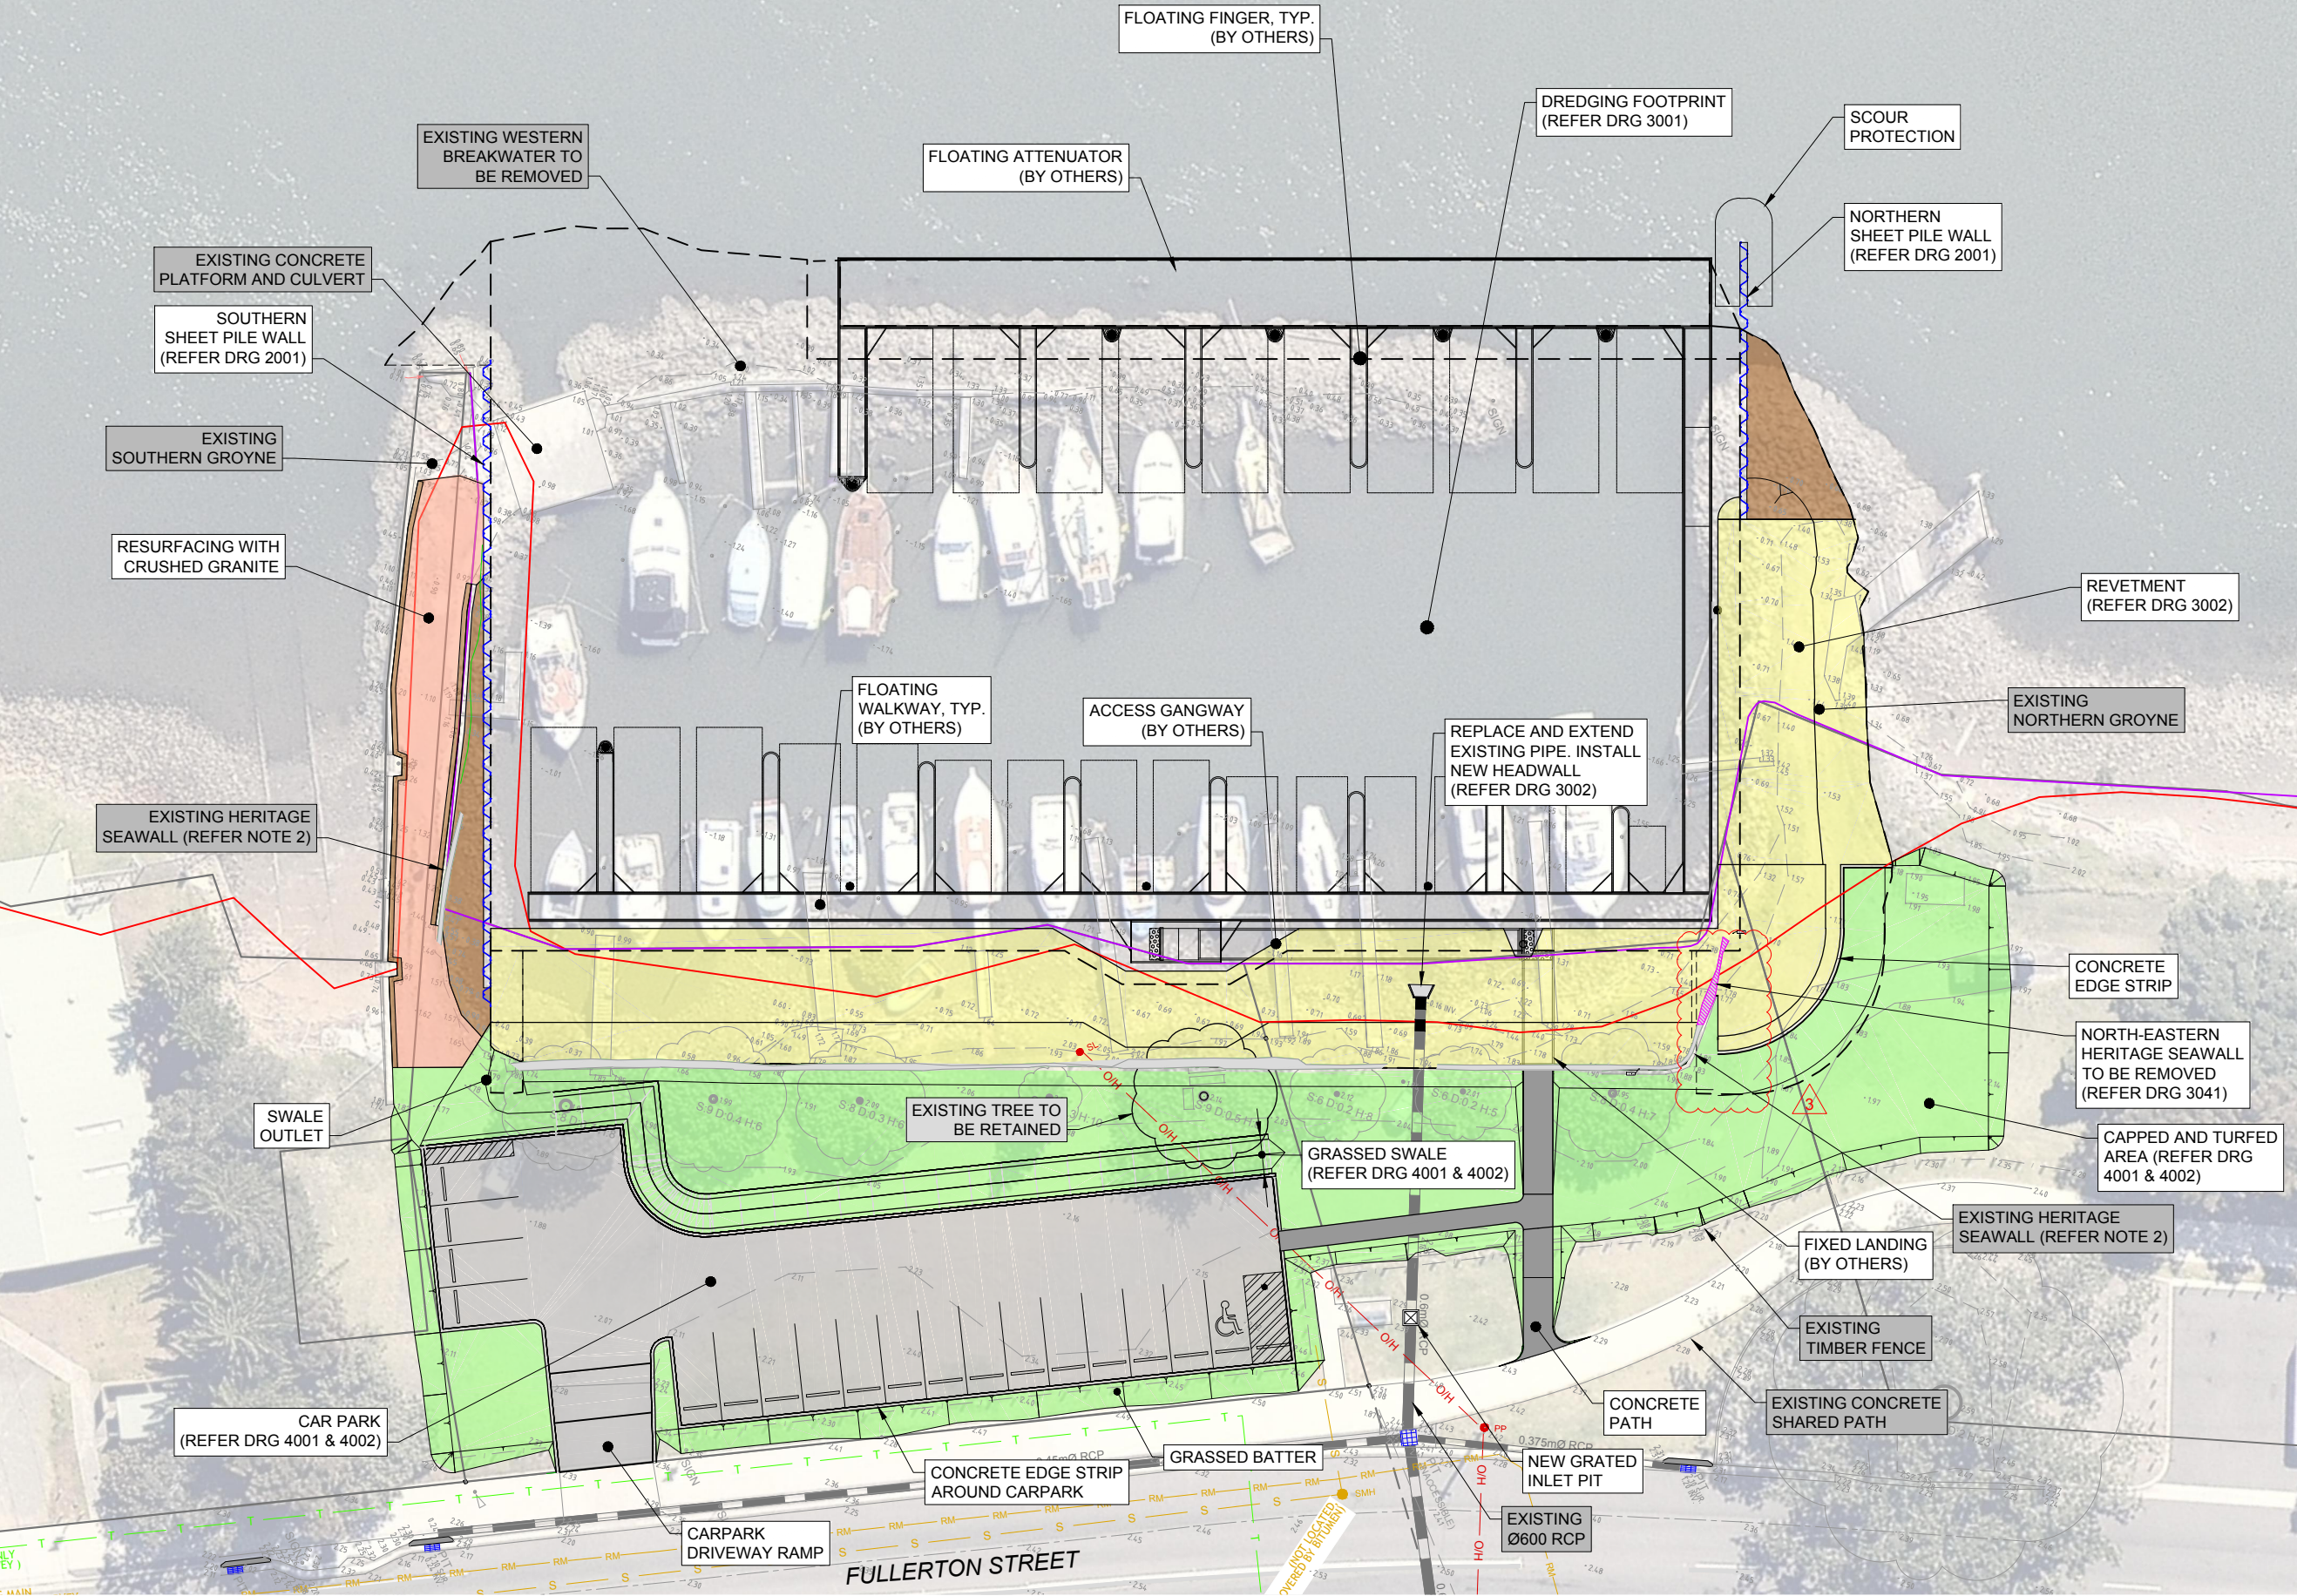

FOR CONSTRUCTION

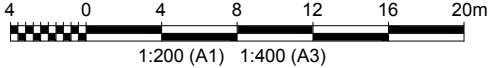

REV	DATE	DESCRIPTION	BY	CHK	APPD
3	10.10.2018	HERITAGE SEAWALL REMOVAL ADDED	BAM	MP	GWB
2	08.07.2018	AMENDMENT TO MARINA LAYOUT	BAM	MP	GWB
1	25.05.2018	ISSUED FOR CONSTRUCTION	BAM	MP	GWB
0	17.05.2018	ISSUED FOR CONSTRUCTION	BAM	MP	GWB

REVISIONS

CLIENT

PROJECT:

STOCKTON BOAT HARBOUR

DRAWING TITLE:

CIVIL WORKS
GENERAL ARRANGEMENT PLAN

HASKONING AUSTRALIA PTY LTD
SYDNEY

Level 14
55 Berry Street
North Sydney NSW 2060
+61 2 9554 5000 Telephone
+61 2 9520 9960 Fax
www.royalhaskoning.com Internet

DRAWN BAM

DATE 10/10/2018


JOB No. PA1479

AUTOCAD REF. PA1479-MA-STOCKTON MODEL_IFC

SCALE AT A1 AS SHOWN

DRAWING No. PA1479/MA/1011

REVISION 3

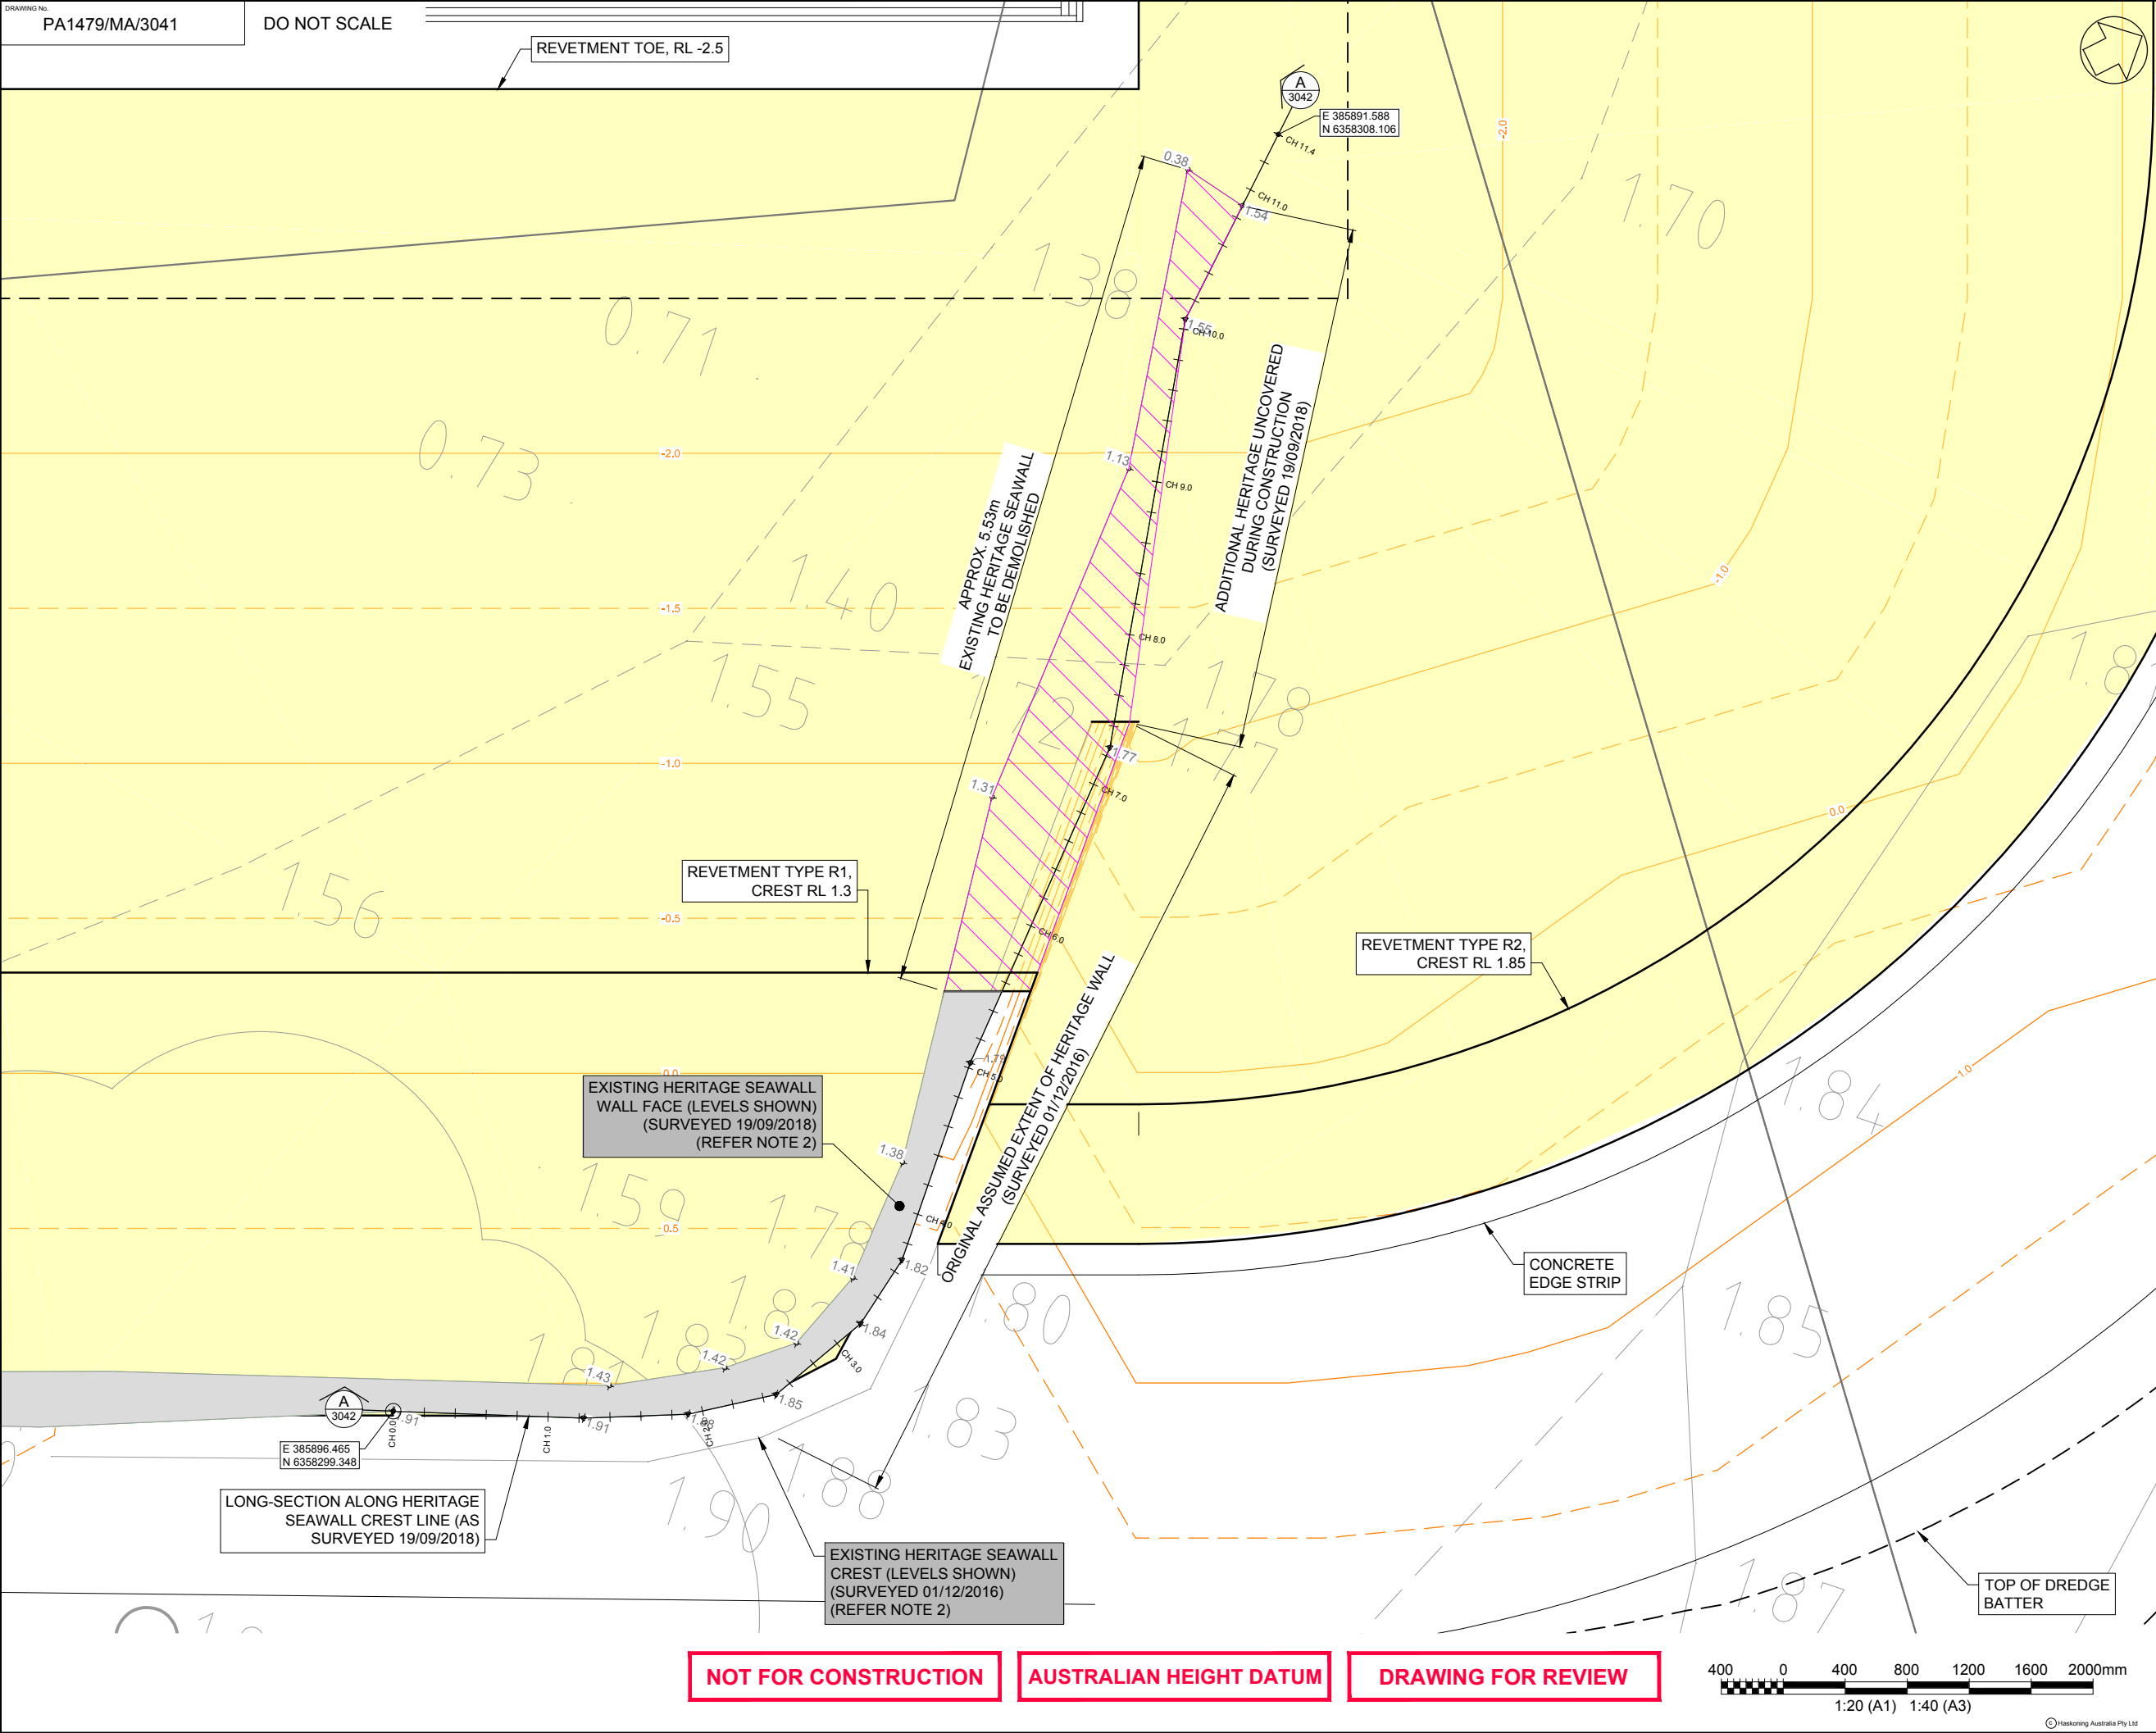

- NOTES**
1. ALL LEVELS ARE SHOWN IN METRES TO AUSTRALIAN HEIGHT DATUM (AHD). ALL DIMENSIONS ARE SHOWN IN METRES.
 2. THE EXISTING HERITAGE SEAWALL IS NOT VISIBLE IN ALL LOCATIONS. IT SHALL BE RETAINED, PROTECTED AND SUPPORTED DURING CONSTRUCTION.
 3. POST-DREDGING DESIGN SURFACE CONTOURS LEVELS ARE SHOWN.

- LEGEND**
- POST-DREDGING SURFACE CONTOURS
 - EXTENT OF DREDGING / EXCAVATION FOOTPRINT
 - ROCK REVETMENT

B	10.10.2018	ISSUED FOR INFORMATION	BAM	MP	GWB
A	05.10.2018	ISSUED FOR INFORMATION	BAM	MP	GWB
REV	DATE	DESCRIPTION	BY	CHK	APPD
REVISIONS					
CLIENT					
 Roads & Maritime					
PROJECT:					
STOCKTON BOAT HARBOUR					
DRAWING TITLE:					
REVETMENT AT NORTH-EASTERN HERITAGE SEAWALL INSET PLAN					
HASKONING AUSTRALIA PTY LTD SYDNEY					
 Royal HaskoningDWH Enhancing Society Together Level 14 58 Berry Street North Sydney NSW 2060 +61 2 8854 5000 +61 2 9520 9950 www.royalhaskoning.com Telephone Fax Internet					
DRAWN BAM		DATE 10/10/2018		JOB No. PA1479	
AUTOCAD REF. PA1479-MA-STOCKTON_MODEL_IFC					
SCALE AT A1		AS SHOWN			
DRAWING No.					REVISION
PA1479/MA/3041					B