


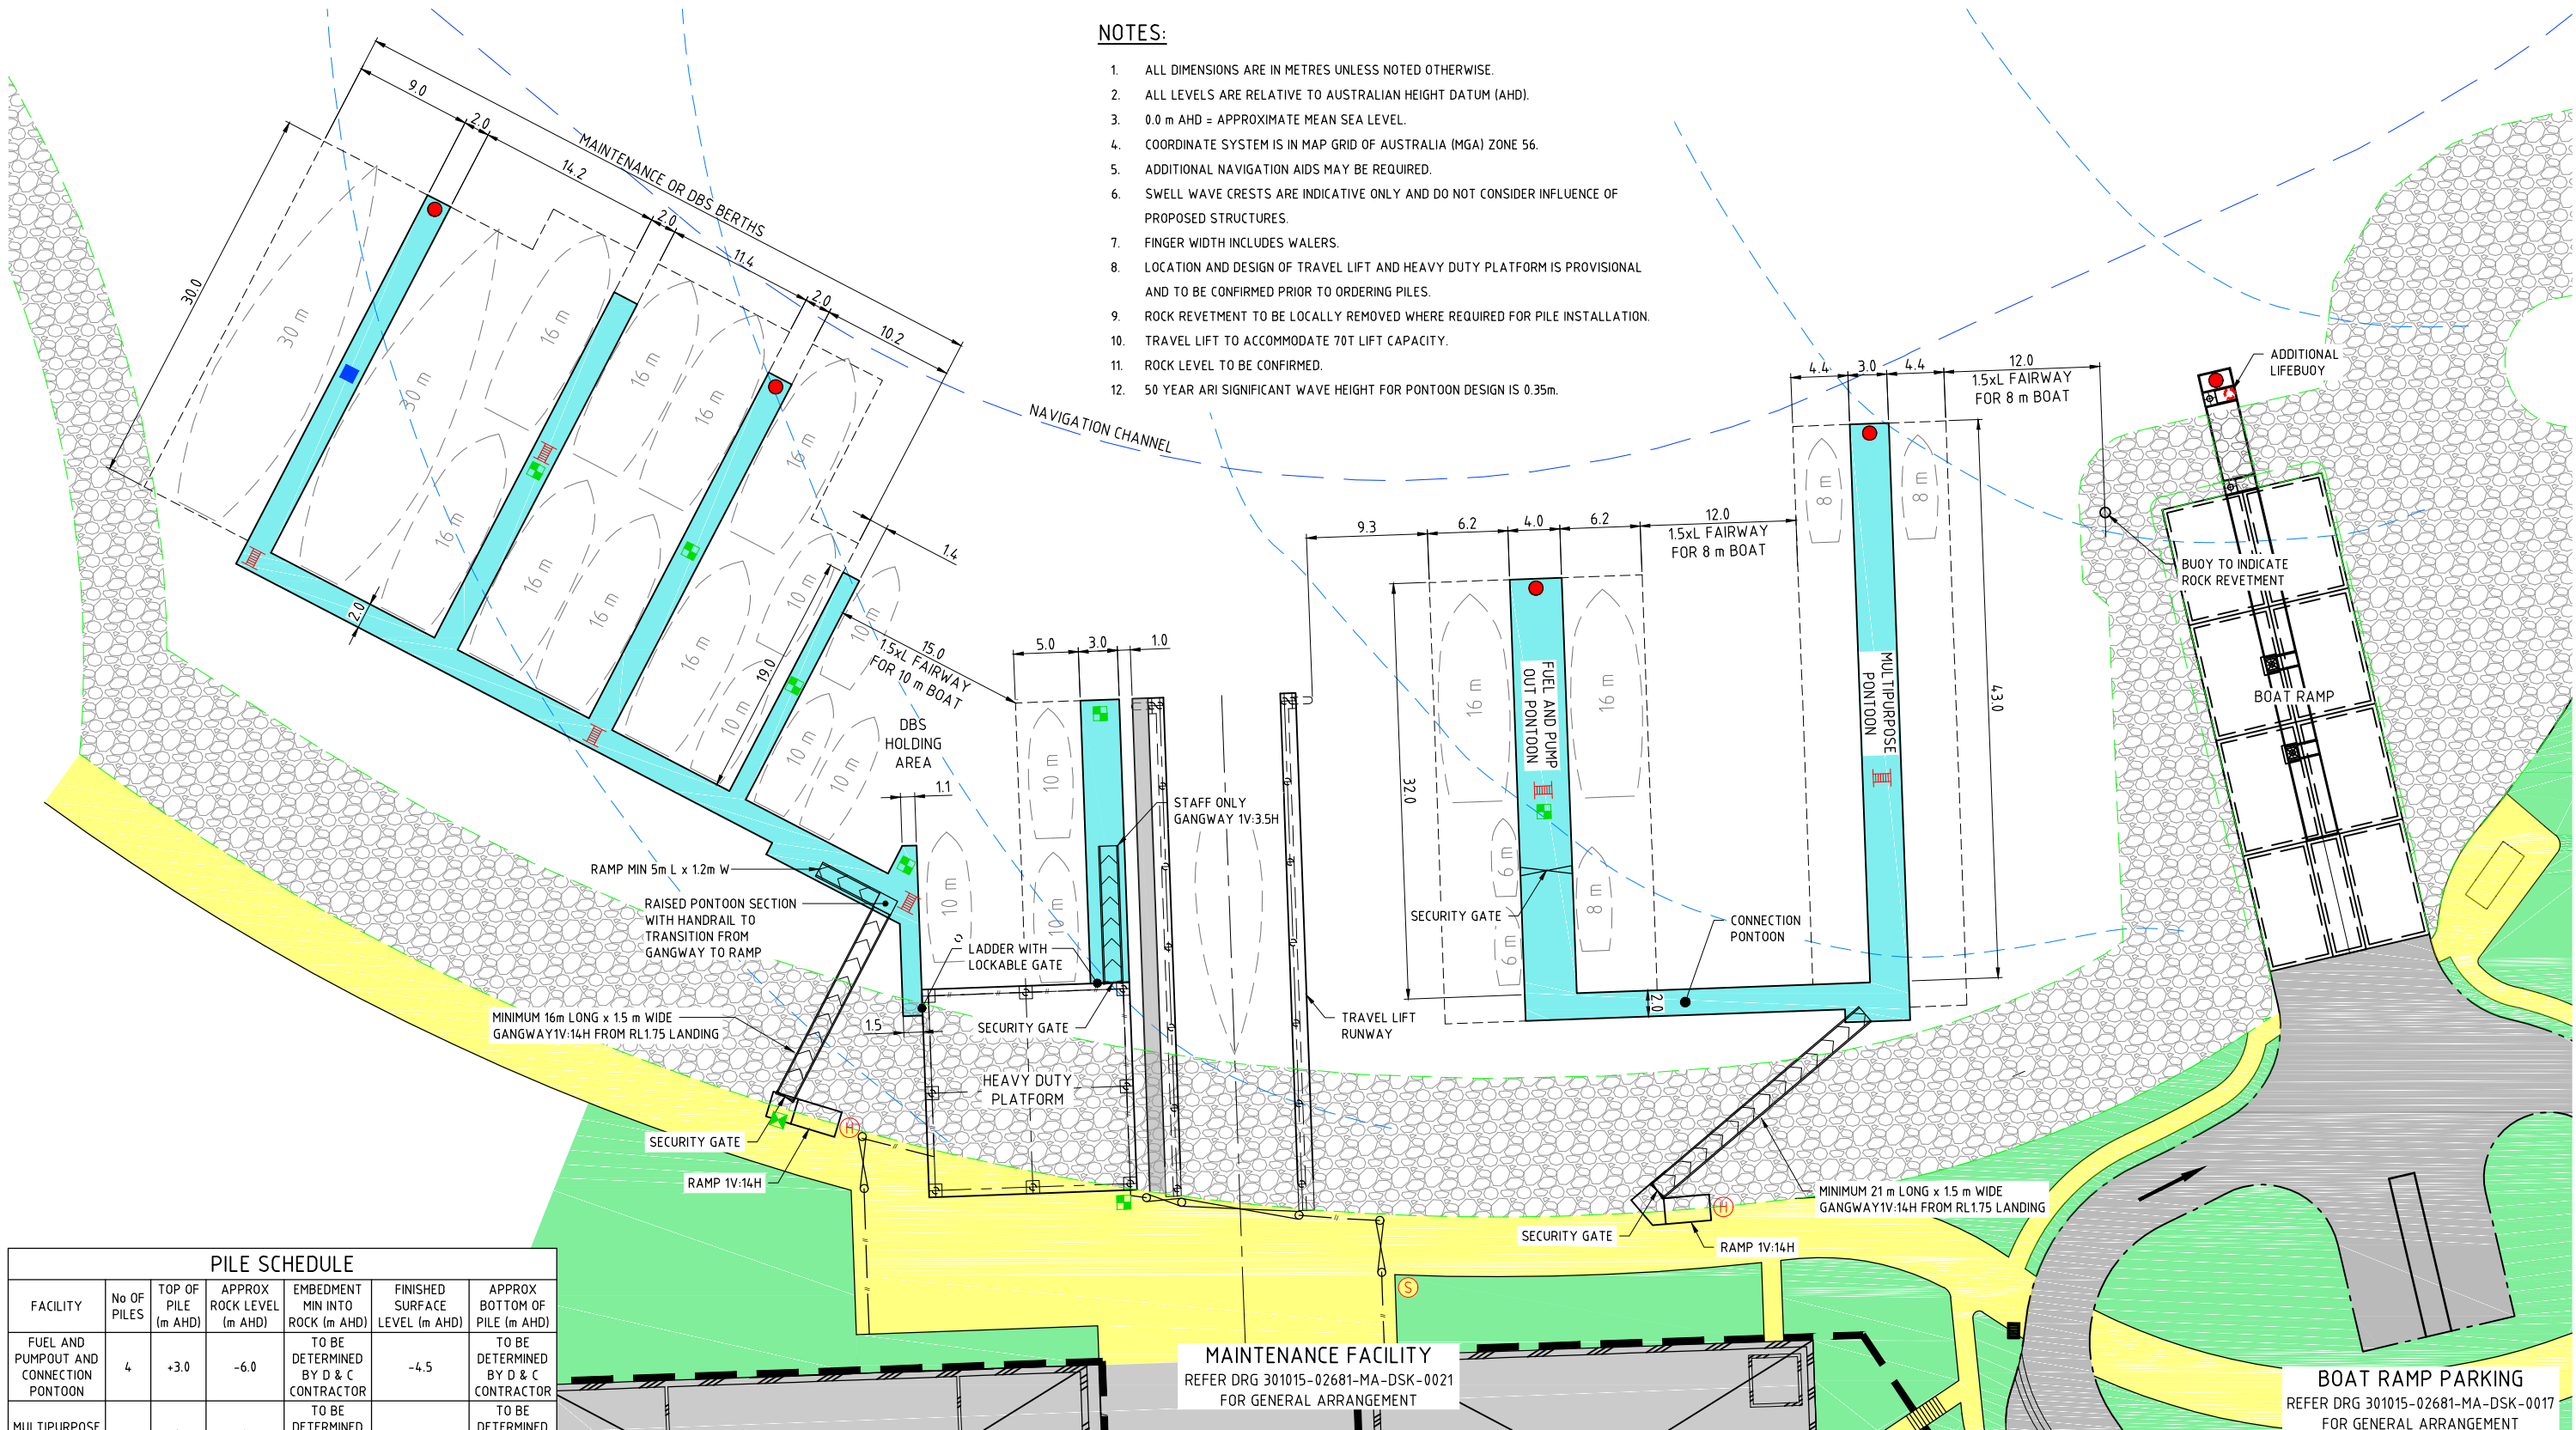

NOTES:

1. ALL DIMENSIONS ARE IN METRES UNLESS NOTED OTHERWISE.
2. ALL LEVELS ARE RELATIVE TO AUSTRALIAN HEIGHT DATUM (AHD).
3. 0.0 m AHD = APPROXIMATE MEAN SEA LEVEL.
4. COORDINATE SYSTEM IS IN MAP GRID OF AUSTRALIA (MGA) ZONE 56.
5. ADDITIONAL NAVIGATION AIDS MAY BE REQUIRED.
6. SWELL WAVE CRESTS ARE INDICATIVE ONLY AND DO NOT CONSIDER INFLUENCE OF PROPOSED STRUCTURES.
7. FINGER WIDTH INCLUDES WALERS.
8. LOCATION AND DESIGN OF TRAVEL LIFT AND HEAVY DUTY PLATFORM IS PROVISIONAL AND TO BE CONFIRMED PRIOR TO ORDERING PILES.
9. ROCK REVETMENT TO BE LOCALLY REMOVED WHERE REQUIRED FOR PILE INSTALLATION.
10. TRAVEL LIFT TO ACCOMMODATE 70T LIFT CAPACITY.
11. ROCK LEVEL TO BE CONFIRMED.
12. 50 YEAR ARI SIGNIFICANT WAVE HEIGHT FOR PONTOON DESIGN IS 0.35m.

PILE SCHEDULE					
FACILITY	No OF PILES	TOP OF PILE (m AHD)	APPROX ROCK LEVEL (m AHD)	EMBEDMENT MIN INTO ROCK (m AHD)	FINISHED SURFACE LEVEL (m AHD)
FUEL AND PUMPOUT AND CONNECTION PONTOON	4	+3.0	-6.0	TO BE DETERMINED BY D & C CONTRACTOR	TO BE DETERMINED BY D & C CONTRACTOR
MULTIPURPOSE PONTOON	4	+3.0	-6.0	TO BE DETERMINED BY D & C CONTRACTOR	TO BE DETERMINED BY D & C CONTRACTOR
HEAVY DUTY PLATFORM	9	+2.0	-6.0	1.0	VARIES
HEAVY DUTY PLATFORM PONTOON	3	+3.0	-6.0	TO BE DETERMINED BY D & C CONTRACTOR	TO BE DETERMINED BY D & C CONTRACTOR
MAINTENANCE OR DBS PONTOON	11	+3.0	-6.0	TO BE DETERMINED BY D & C CONTRACTOR	TO BE DETERMINED BY D & C CONTRACTOR
TRAVEL LIFT	16	+2.0	-6.0	1.0	VARIES


SERVICES SCHEDULE		
SYMBOL	DESCRIPTION	NUMBER
Ⓢ	SERVICES CONNECTION POINT	1
●	NAVIGATION LIGHT	5
Ⓜ	FIRE HYDRANT	2
🚒	FIRE HOSE REEL (C/W 9kg DRY CHEMICAL EXTINGUISHER) EVERY SECOND REEL AND LIFEBOUY	6

SERVICES PEDESTAL SCHEDULE				
SYMBOL	PEDESTAL TYPE	POWER SUPPLY	No OF PEDESTALS	REFERENCE
🔌	TYPE 1B	2 x 15A	1	DWG-0811
🔌	TYPE 1C	4 x 15A	7	DWG-0811
🔌	TYPE 4B	2 x 15A + 4 x 32A-3 PH + 2 x 125A-3PH	1	DWG-0811

MAINTENANCE FACILITY
REFER DRG 301015-02681-MA-DSK-0021
FOR GENERAL ARRANGEMENT

BOAT RAMP PARKING
REFER DRG 301015-02681-MA-DSK-0017
FOR GENERAL ARRANGEMENT

PLAN
1:250 (A1) 1:500 (A3)

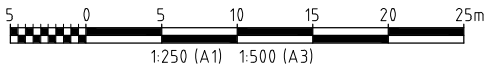

D	27.02.18	SERVICES ADDED	VIP
C	15.02.18	ISSUED FOR INFORMATION	TJR
B	25.01.18	ISSUED FOR INFORMATION	TJR
A		ISSUED FOR INFORMATION	VIP
ISSUE	DATE	ISSUE DESCRIPTION	DRAWN

