


**LONGITUDINAL SECTION
DRIVEWAY EDGE 1**


SCALE: 1:100 (HORIZONTAL)
1:100 (VERTICAL)

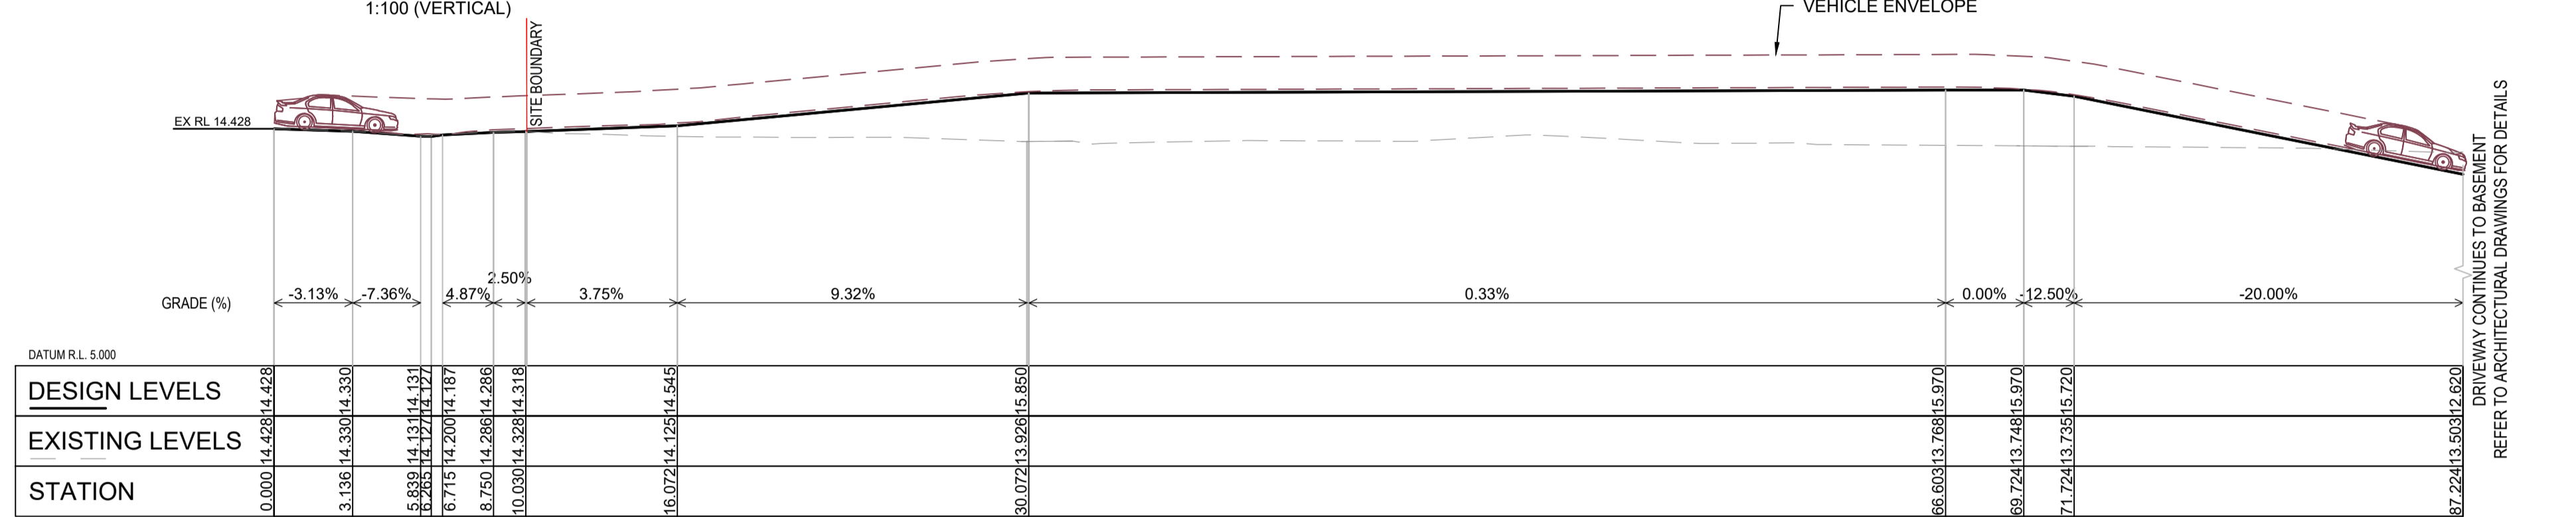

**LONGITUDINAL SECTION
DRIVEWAY EDGE 2**

SCALE: 1:100 (HORIZONTAL)
1:100 (VERTICAL)

DESIGN VEHICLE PROFILE	
B85 GROUND CLEARANCE (2004)	
OVERALL LENGTH	4.910m
OVERALL WIDTH	1.870m
OVERALL BODY HEIGHT	1.421m
MIN BODY GROUND CLEARANCE	0.120m
TRACK WIDTH	1.770m
LOCK-TO-LOCK TIME	4.00s
KERB TO KERB TURNING RADIUS	8.000m

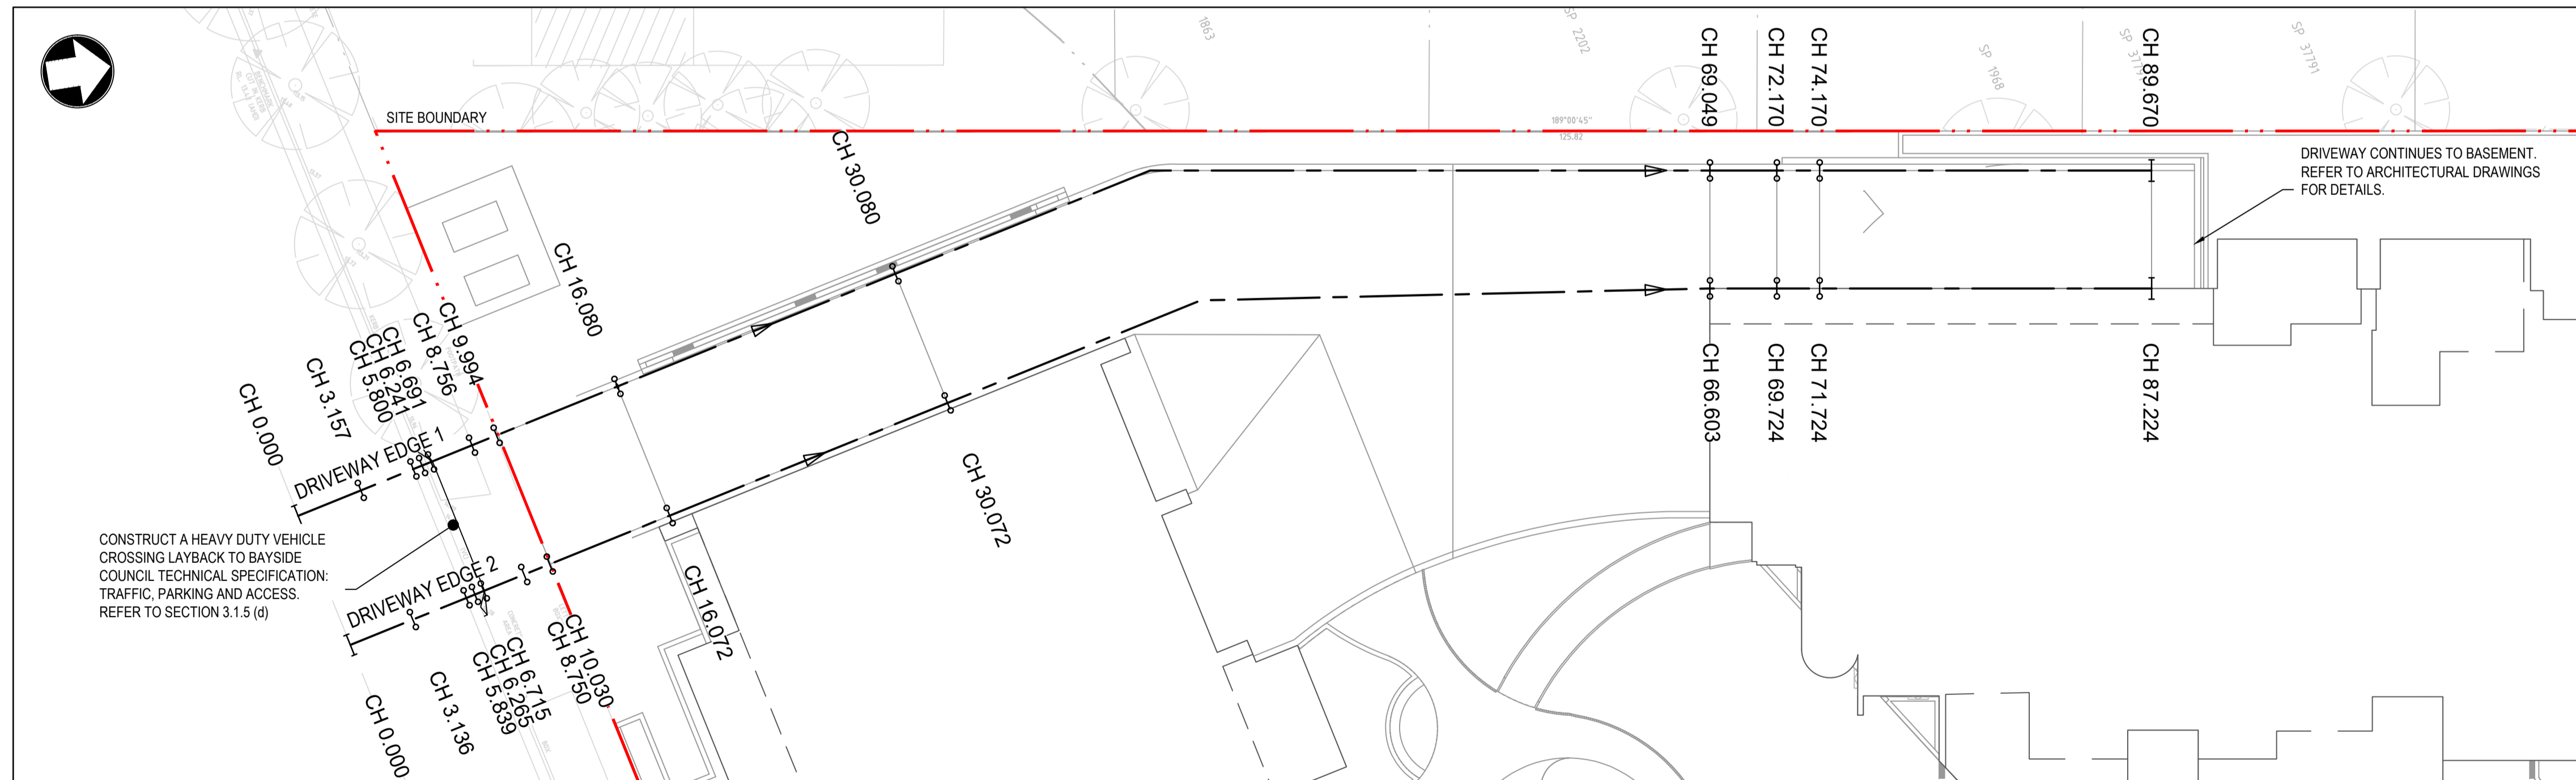

**PLAN
DRIVEWAY CONTROL LINES**

SCALE: 1:200

©Mott MacDonald
This document should not be relied on or used in circumstances other than those for which it was originally prepared and for which Mott MacDonald was commissioned. Mott MacDonald accepts no responsibility for this document to any other party other than the person by whom it was commissioned.

NOT FOR CONSTRUCTION

	Level 10, 383 Kent Street Sydney, NSW 2000 Australia NSW 1230, Australia PO Box Q1678, QVB Sydney T +61 (0)2 9098 6800 W www.mottmac.com	SCALE 	CLIENT 	TITLE 68 - 80 BEAUCHAMP ROAD, HILLSDALE, NSW 2036 VEHICULAR CROSSING PLAN AND LONGITUDINAL SECTIONS	DRAWING INFORMATION Drawn: R. KOLAPKAR Designed: S. SAIARA Checked: A TARSHAN Approved: - Revision: P1 Status: APR Security: STD
	P1 12.03.26 ISSUE FOR SSDA (RtS) Rev Date Description Ch'k'd App'd	SS AT	DRAWING NUMBER 103419-MMD-HIL-XX-DR-C-0101		