

Planting Plan APZ



Aristida ramosa



Banksia ericifolia 'dwarf'



Callistemon 'little john'



Dianella carulea



Dianella tasmanica



Eremophila glabra



Hibbertia procumbens



Oplismenus aemulus



Imperta cylindrica var. major



Gymnoschoenus sphaerocephalus



Viola hederacea



Goodenia hederacea




Lomandra longifolia



Westringa 'wynyabbie gem'

Planting Palette Trees



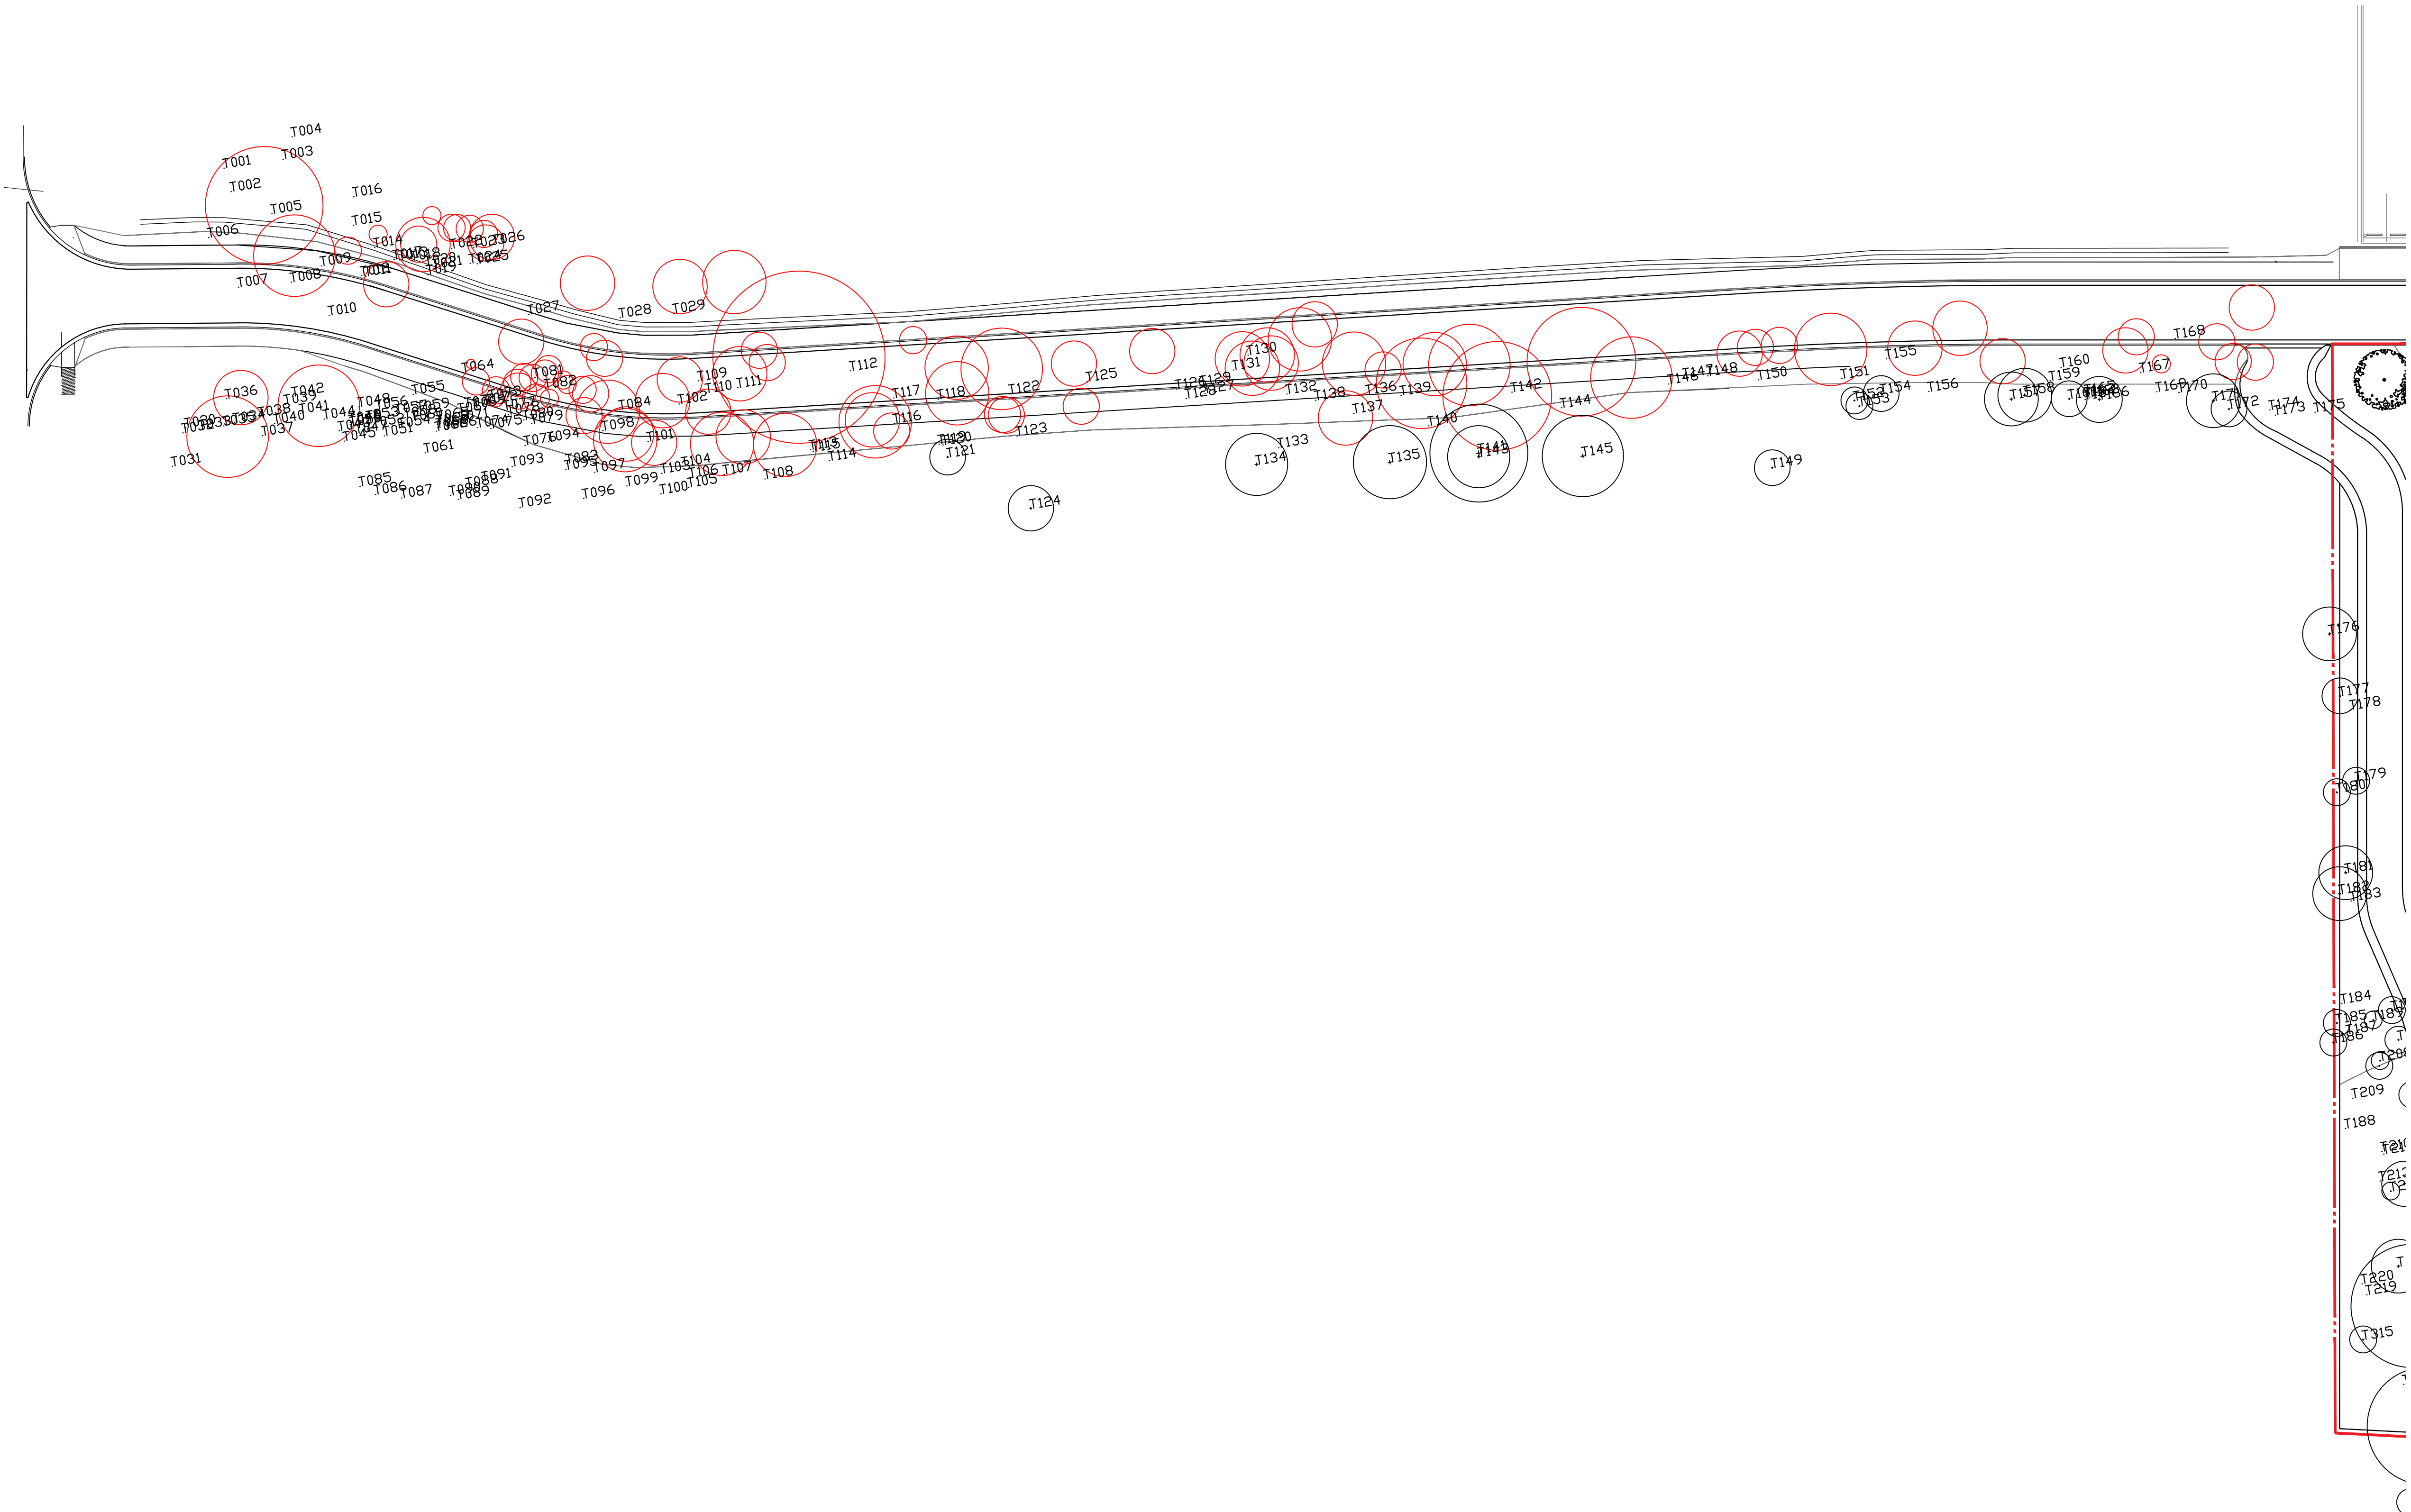

LEGEND

TREE REMOVAL

EXISTING TREES TO BE RETAINED
Refer Landscape Specification

EXISTING TREES TO BE REMOVED
Refer Landscape Specification

T 176 TREE TAG NUMBERS
Refer to Travers Ecology Bushfire and Ecology report

NOT FOR CONSTRUCTION

Issue	Revision Description	Drawn	Check	Date
A	65% DD Tender Issue for Review	RM	CT	07.03.2019
B	Issue for Tender	RM	CT	01.04.2019
C	Issue for Tender	RM	CT	10.05.2019
D	Issue for Tender	RM	CT	06.06.2019

WYONG HOSPITAL
REDEVELOPMENT,
NSW

TENDER FOR REVIEW

HEALTH INFRASTRUCTURE

DRAWING NAME
TREE REMOVAL / RETENTION
PLAN B


JOB# SHEET# ISSUE NORTH
18-559 L_105 D

SCALE 1:400 @ A1 0 2 4 cm




KEY PLAN


LEVEL 1

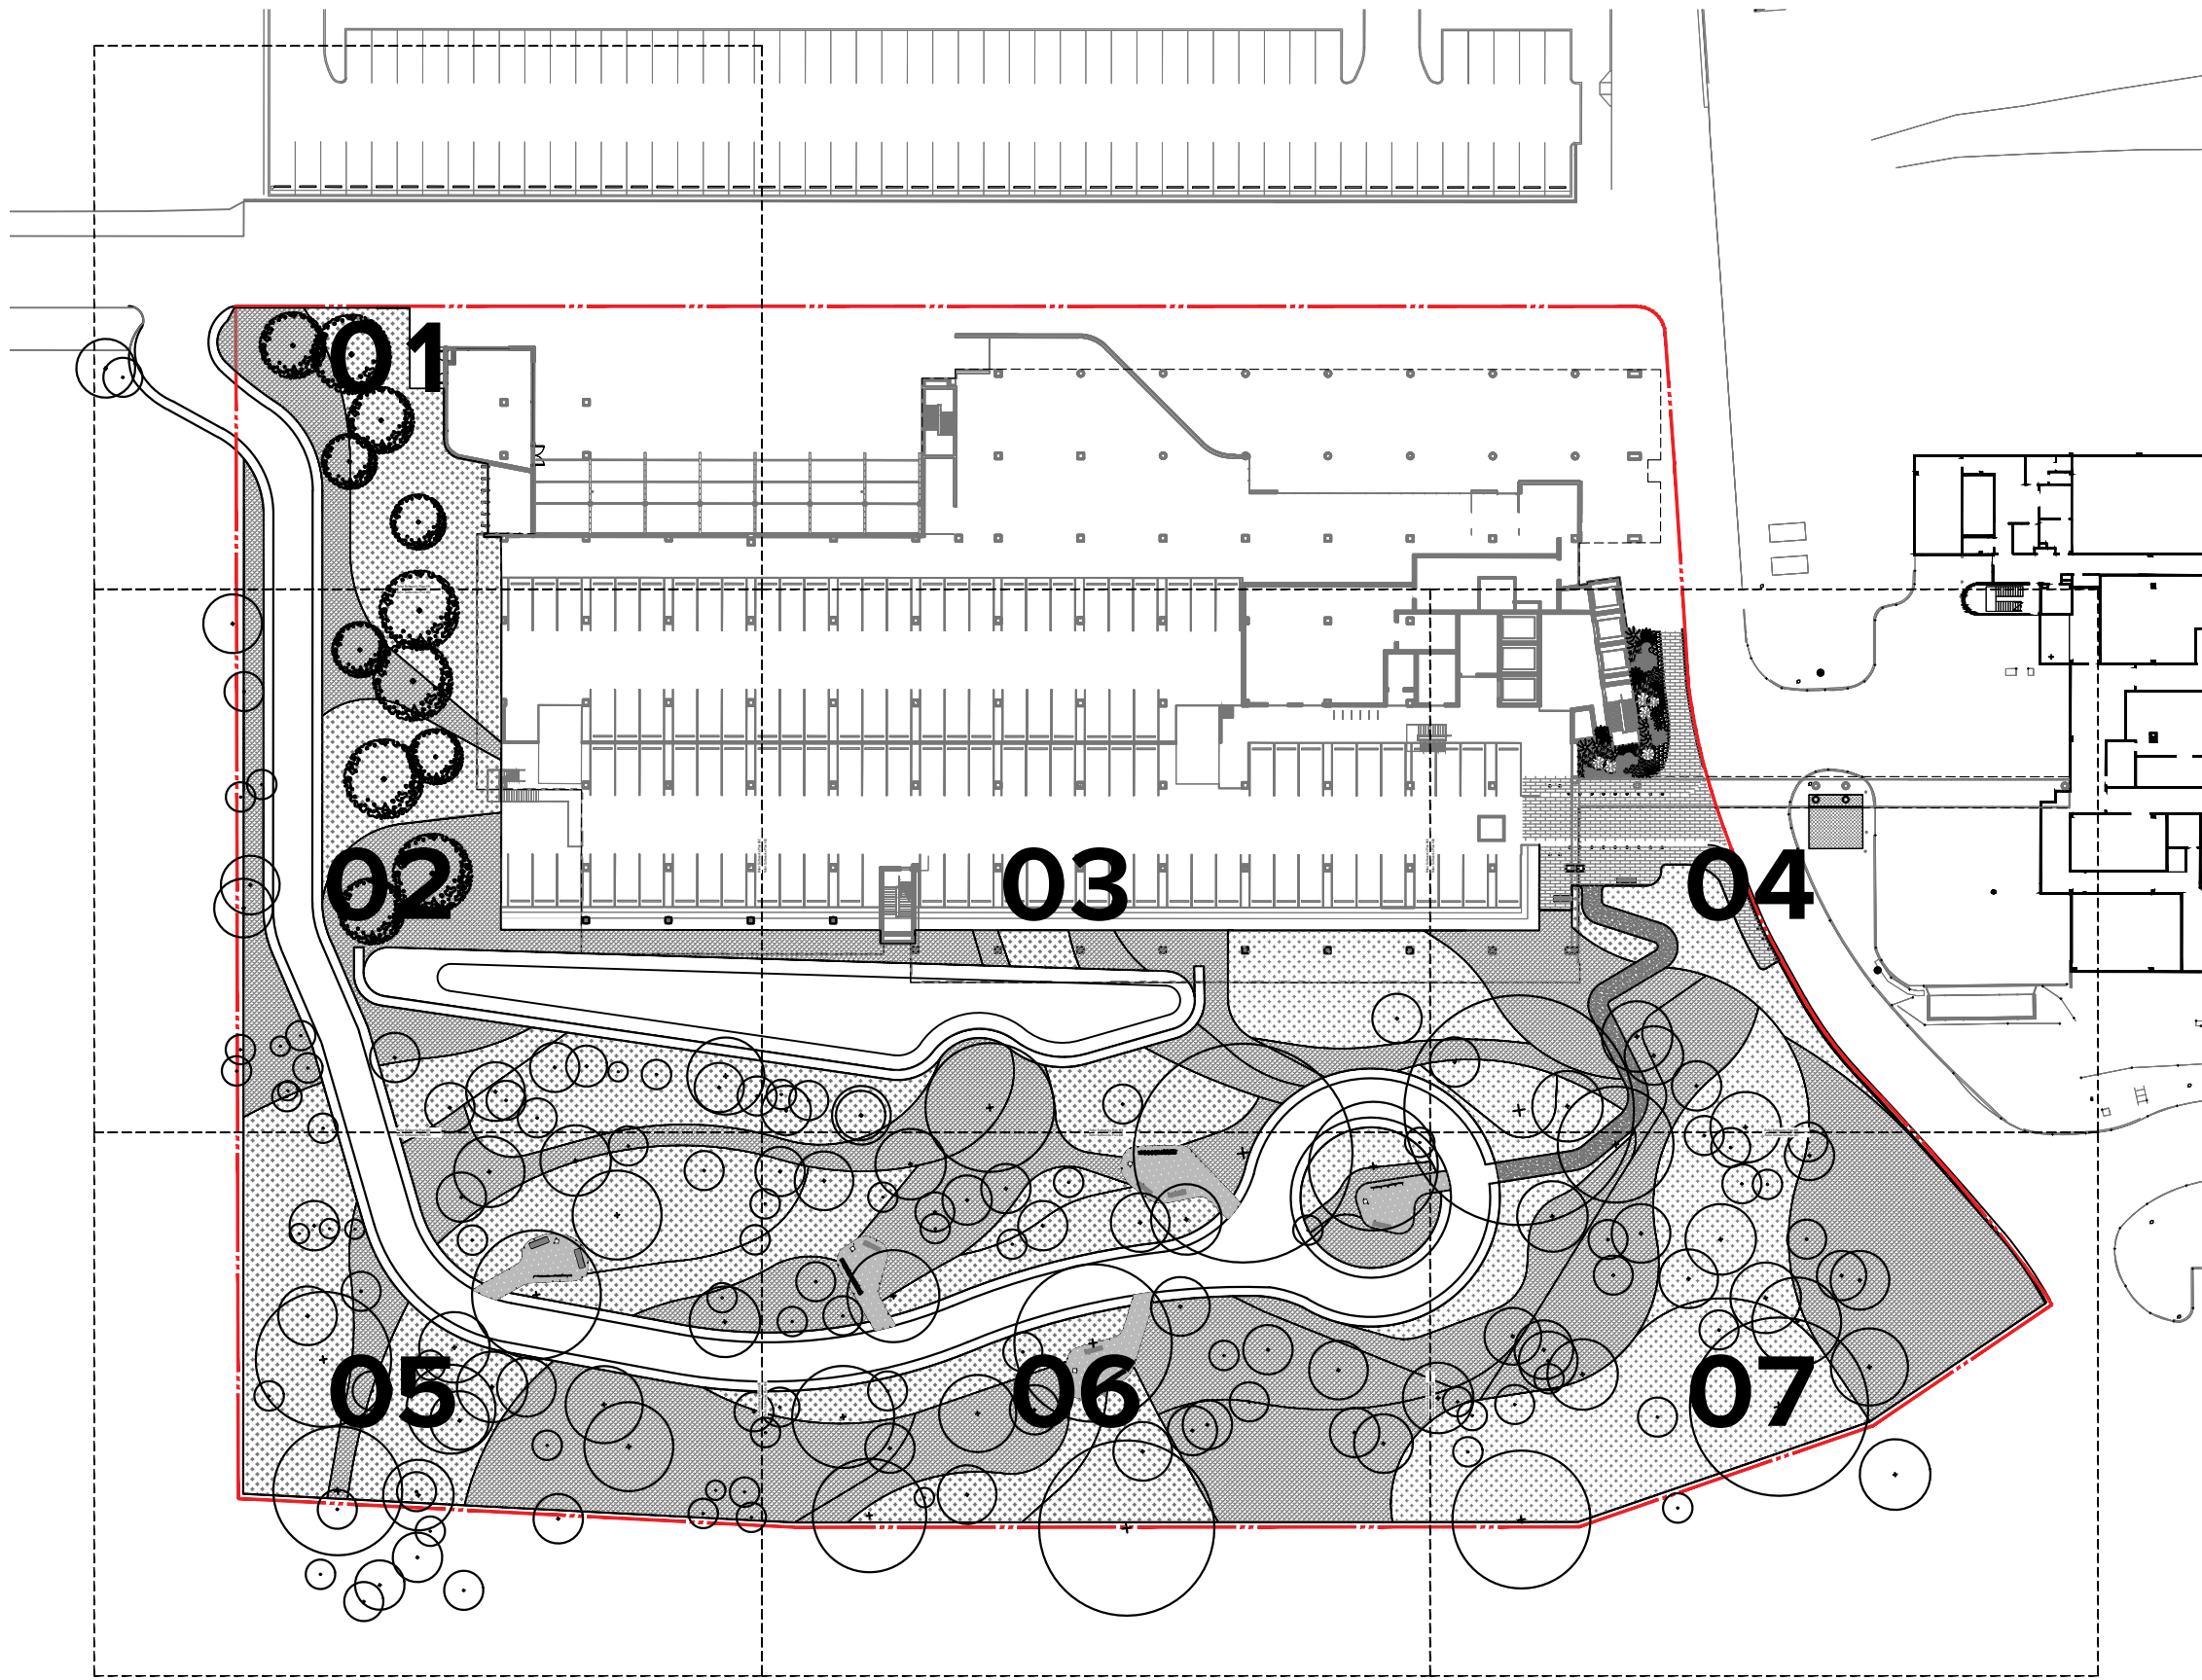


LEVEL 3

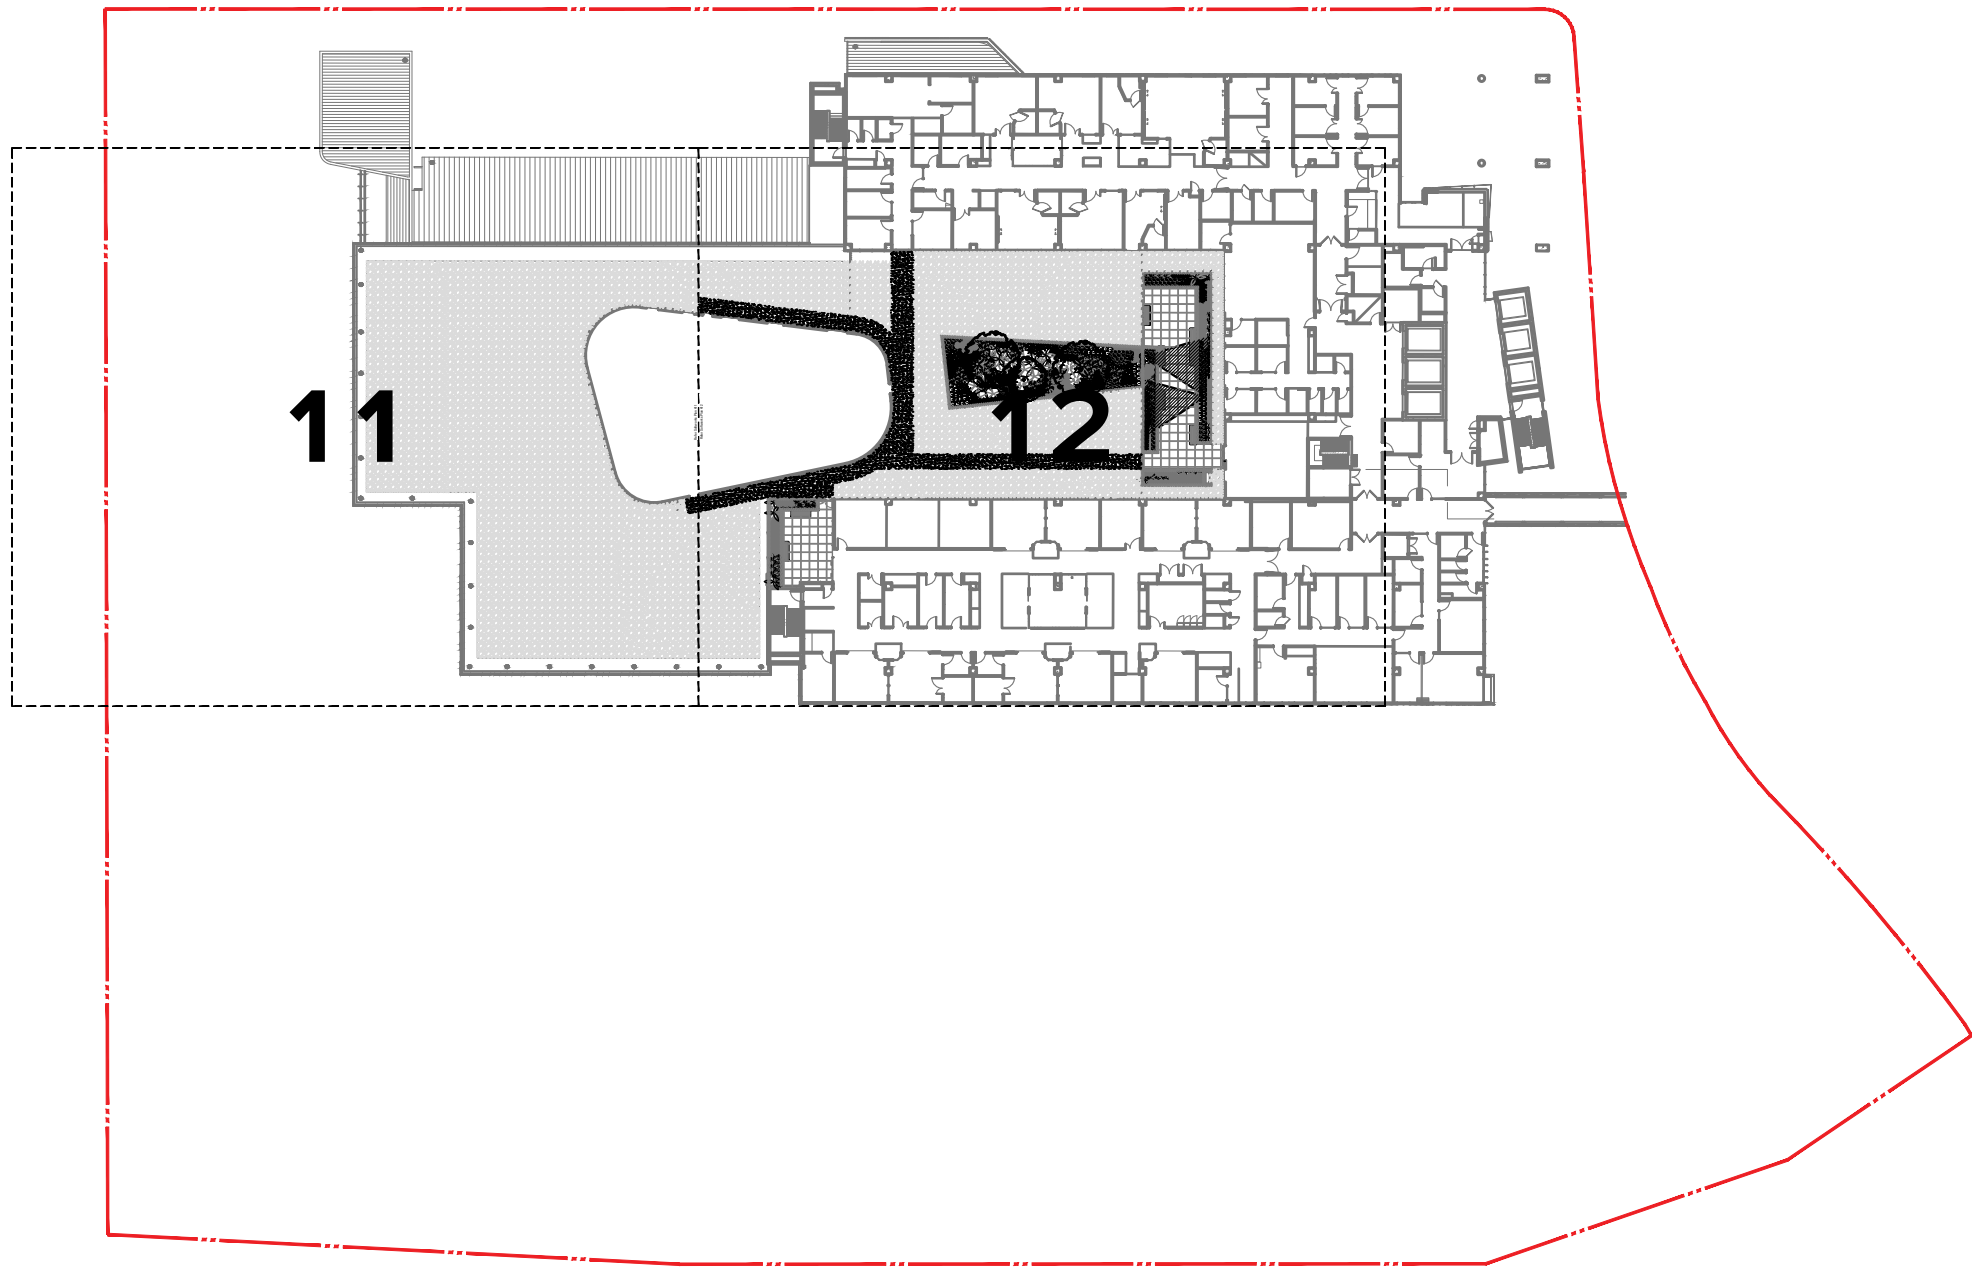

LEVEL 2

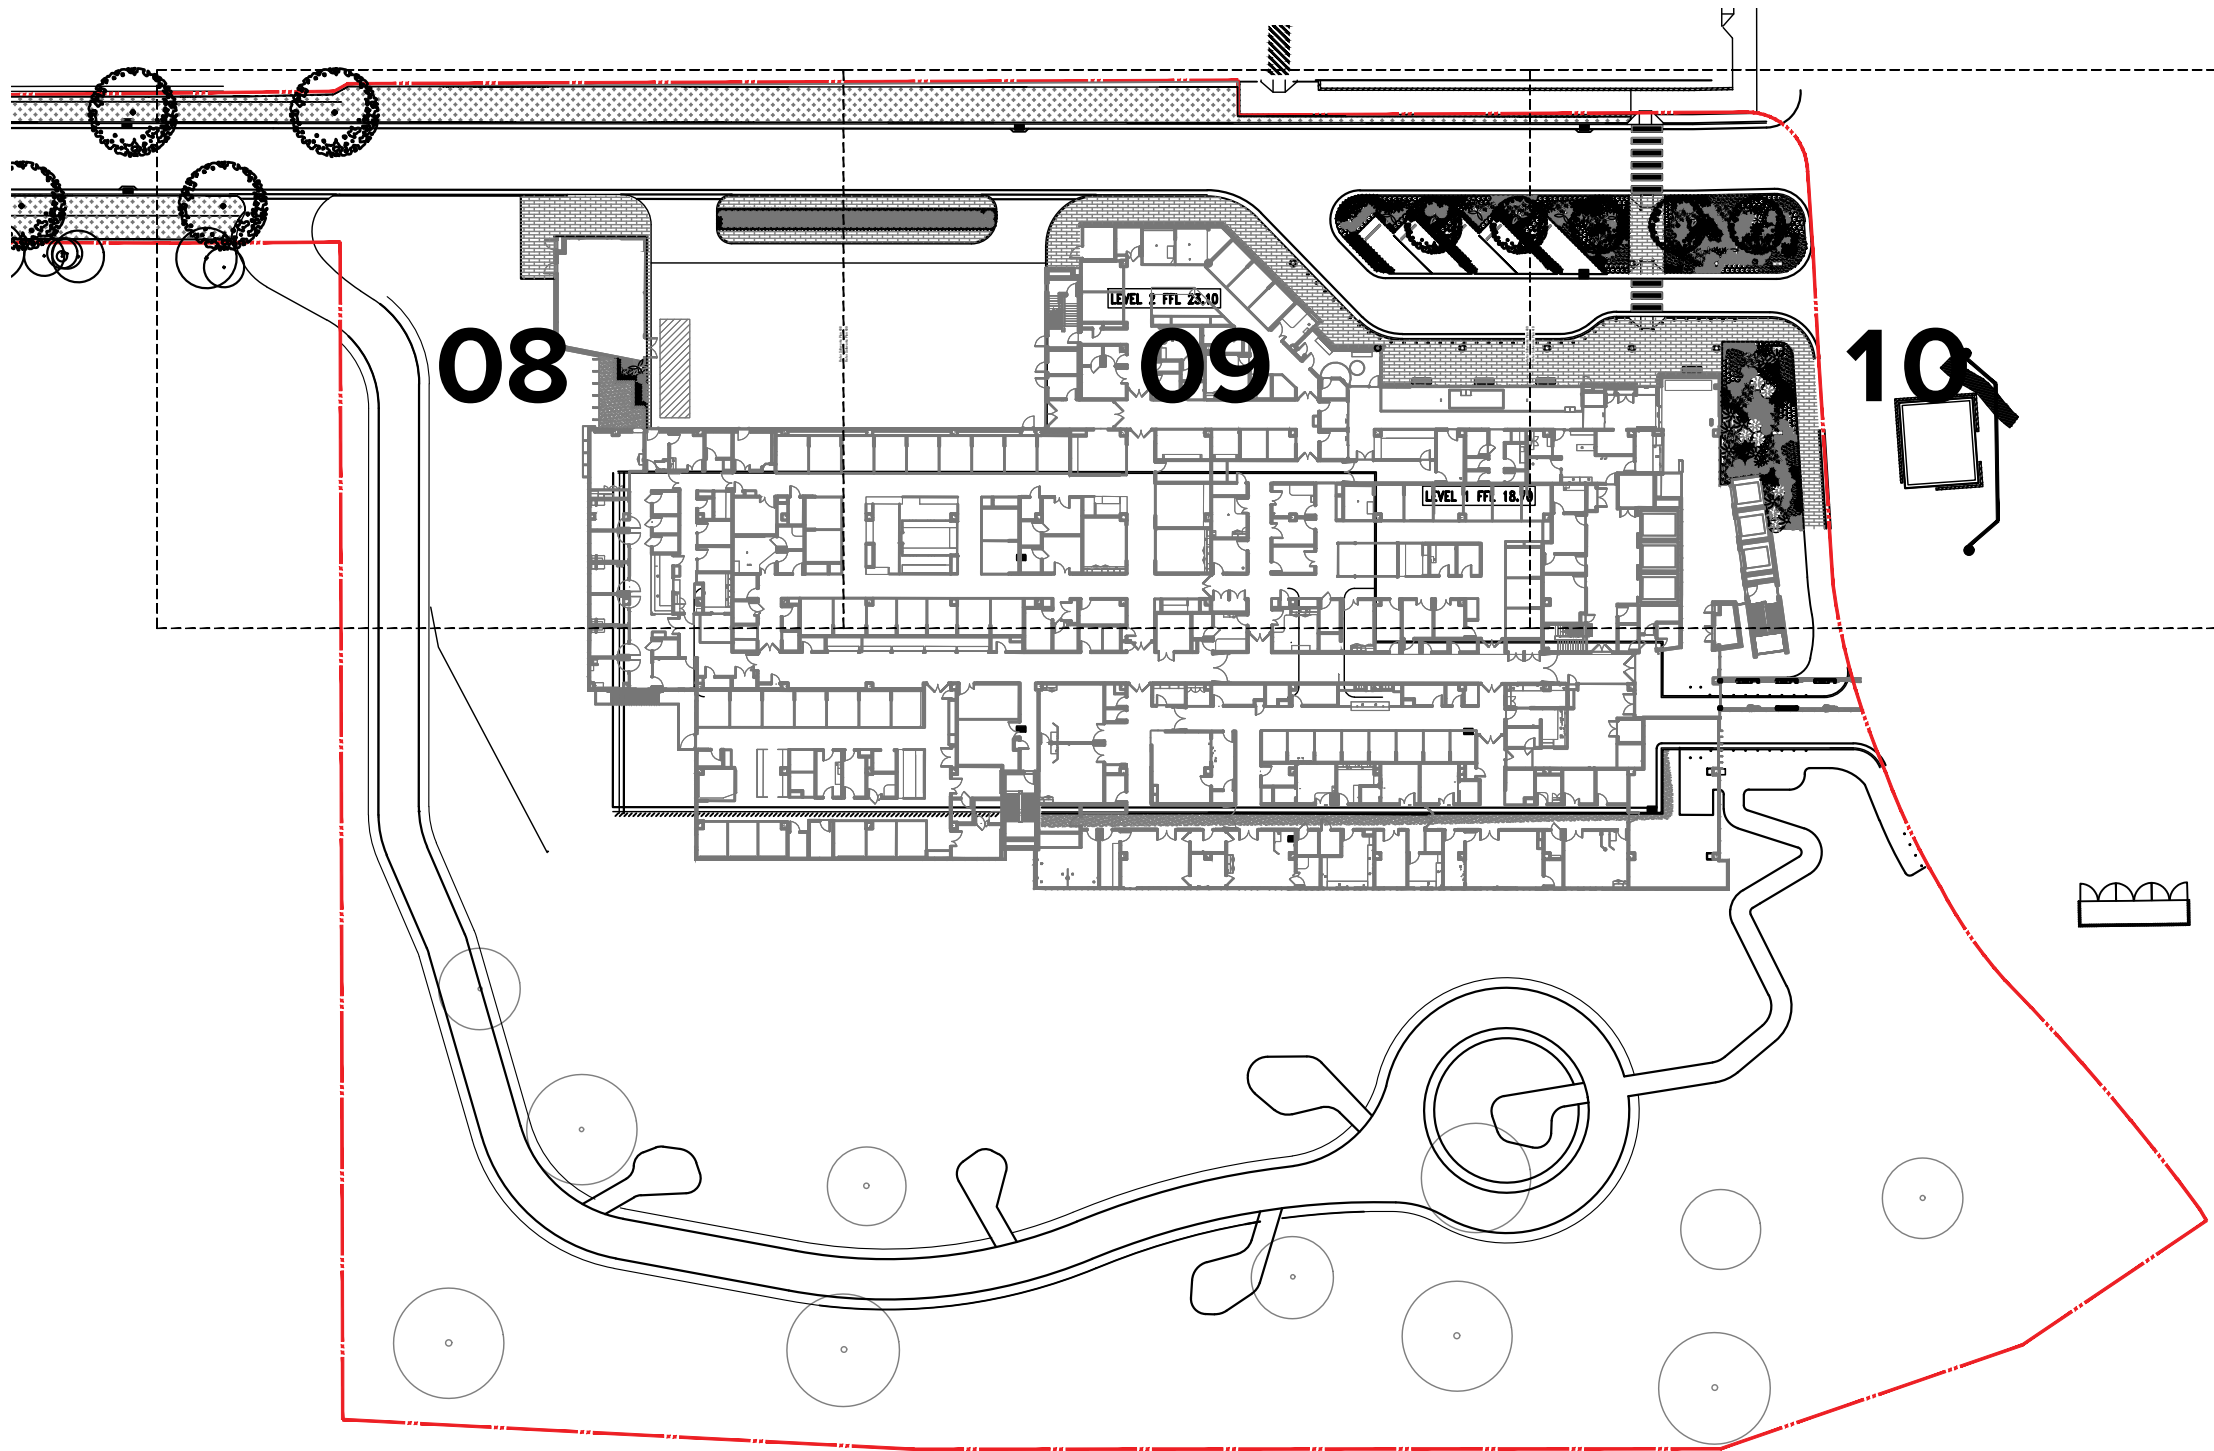

LOUISIANA ROAD

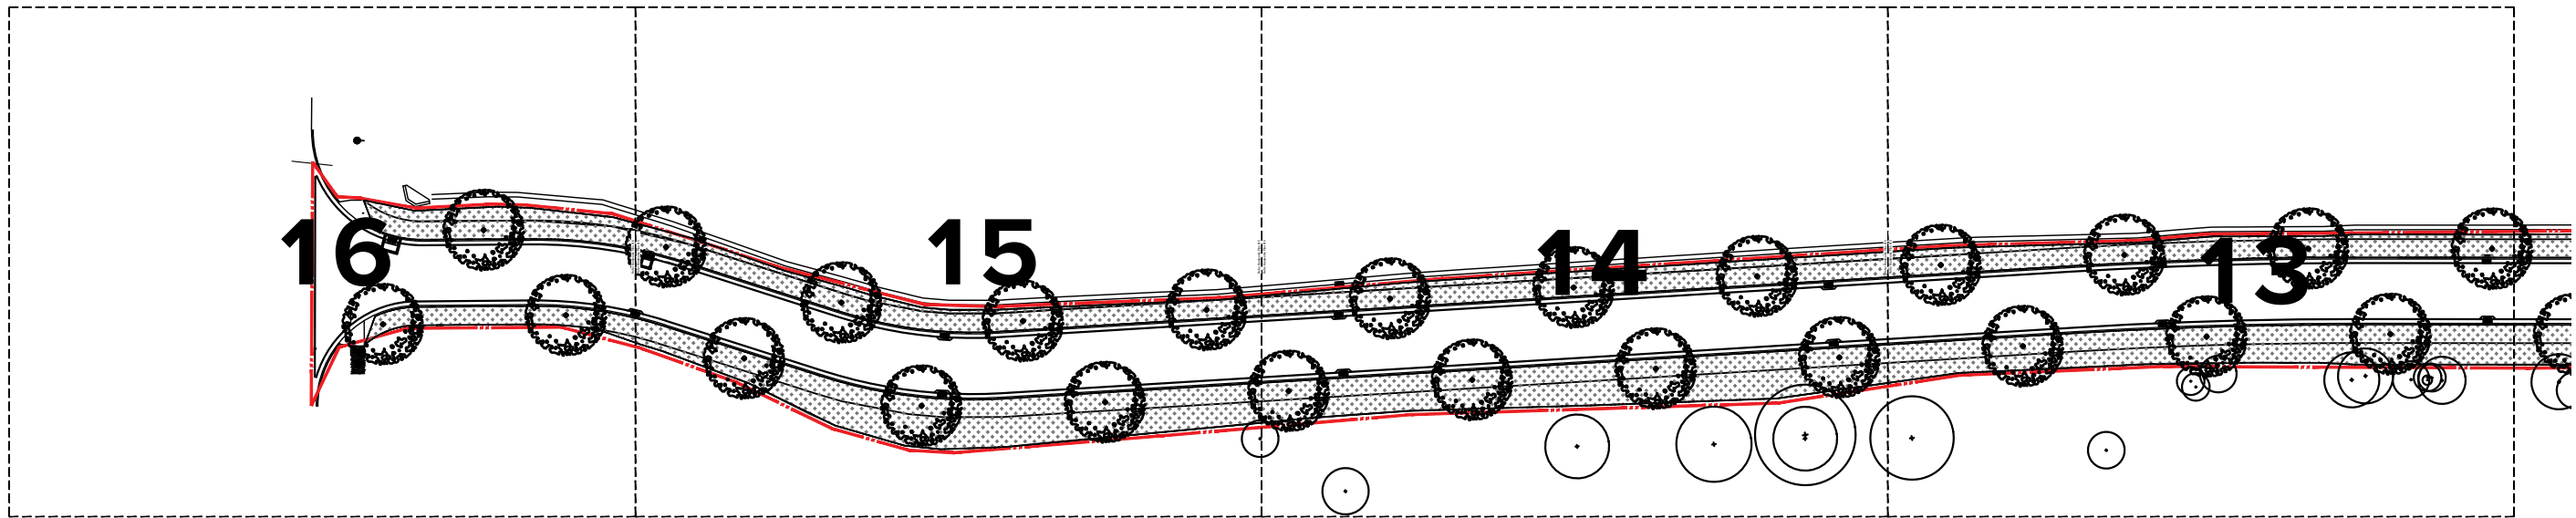

NOT FOR CONSTRUCTION

Issue	Revision Description	Drawn	Check	Date
A	65% DD Tender Issue for Review	RM	CT	07.03.2019
B	Issue for Tender	RM	CT	01.04.2019
C	Issue for Tender	RM	CT	10.05.2019
D	Issue for Tender	RM	CT	06.06.2019

WYONG HOSPITAL
REDEVELOPMENT,
NSW

TENDER FOR REVIEW

HEALTH INFRASTRUCTURE

DRAWING NAME

KEY PLANS

JOB# SHEET# ISSUE
18-559 001 D

NORTH



SCALE

ARCADIA
LANDSCAPE ARCHITECTURE

18-559 WYONG HOSPITAL DEVELOPMENT - PLANT SCHEDULE

CODE	BOTANIC NAME	COMMON NAME	MATURE SIZE (h x w) (m)	PROPOSED POT SIZE	QUANTITY
TREES					
Can	<i>Cupaniopsis anarcardioides</i>	Tuckeroo	15 x 5	150L	3
Eo	<i>Eucalyptus obliqua</i>	Stringybark	15 x 8	150L	4
Eobv	<i>Eucalyptus ovata</i>	Swamp Gum	10 x 5	150L	4
Ep	<i>Eucalyptus paniculata</i>	Grey Ironbark	20 x 8	400L	26
Cl	<i>Casuarina littoralis</i>	Black Sheoak	10 x 4	150L	4
Ss	<i>stenocarpus salignus</i>	Scrub Beefwood	20 x 7	400L	5
SHRUBS & ACCENTS					
Ah	<i>Actinotus helianthi</i>	Flannel Flower	1x 0.5	150mm	286
Cli	<i>Callistemon 'Little John'</i>	Dwarf Bottlebrush	1.5 x 1.5	150mm	17
Cor	<i>Cordyline 'Red Sensation'</i>	Red Sensation Cabbage Palm	2.5 x 1.2	150mm	60
Cr	<i>Correa reflexa</i>	Native Fuchsia	1.5 x 1.5	150mm	9
Pp	<i>Phormium purpureum</i>	Purple New Zealand Flax	1.2 x 1	150mm	20
GRASSES & RUSHES					
Dli	<i>Dianella caerulea 'Little Jess'</i>	Blue Flax Lily	0.5 x 0.5	150mm	455
Dr	<i>Dianella revoluta</i>	Mauve Flax Lily	0.5 x 1	150mm	140
Ll	<i>Lomandra longifolia</i>	Spiny Headed Mat Rush	1 x 1.5	150mm	22
Pn	<i>Pennisetum 'Nafray'</i>	Swamp Foxtail	1 x 1	150mm	120
Pl	<i>Poa labillardieri</i>	Tussock Grass	0.5 x 0.5	150mm	396
Mth	<i>Melaleuca thymifolia</i>	Thyme Honeymyrtle	1 x 1	150mm	62
FERNS & CYCADS					
Ahi	<i>Adiantum hispidulum</i>	Five Fingered Jack	0.45 x 0.45	5L	206
Cre	<i>Cycas revoluta</i>	Sago Palm	1.5 x 1.5	5L	20
Px	<i>Philodendron 'Xanadu'</i>	Xanadu	1 x 1	150mm	128

18-559 APZ HYDROSEED MIX 1

CODE	BOTANIC NAME	COMMON NAME	MATURE SIZE (h x w) (m)	APPLICATION RATE (seed kg/ha)	TOTAL QUANTITY (seed kg)
Ms	<i>Microlaena stipoides var Griffen</i>	Griffen Weeping Grass	150mm x spreading	10	5.2

18-559 APZ HYDROSEED MIX 2

CODE	BOTANIC NAME	COMMON NAME	MATURE SIZE (h x w) (m)	APPLICATION RATE (seed kg/ha)	TOTAL QUANTITY (seed kg)
Rg	<i>Rytidosperma geniculatum var Oxley</i>	Oxley Wallaby Grass	150mm x spreading	10	5.45

NOT FOR CONSTRUCTION

Issue	Revision Description	Drawn	Check	Date
A	65% DD Tender Issue for Review	RM	CT	07.03.2019
B	Issue for Tender	RM	CT	01.04.2019
C	Issue for Tender	RM	CT	10.05.2019
D	Issue for Tender	RM	CT	06.06.2019

WYONG HOSPITAL
REDEVELOPMENT,
NSW

TENDER FOR REVIEW

HEALTH INFRASTRUCTURE

DRAWING NAME

PLANTING SCHEDULE

JOB# SHEET# ISSUE NORTH
18-559 L_400 D

SCALE





SOFTWARES

[illegible]

TENDER FOR REVIEW

DRAWING NAME
SOFTWORKS PLAN
LEVEL 1

Lower Deck Jones Bay Wharf Suite 76 / 26-32 Pirrama Rd
Pyrmont 2009 NSW p 61 2 8571 2900

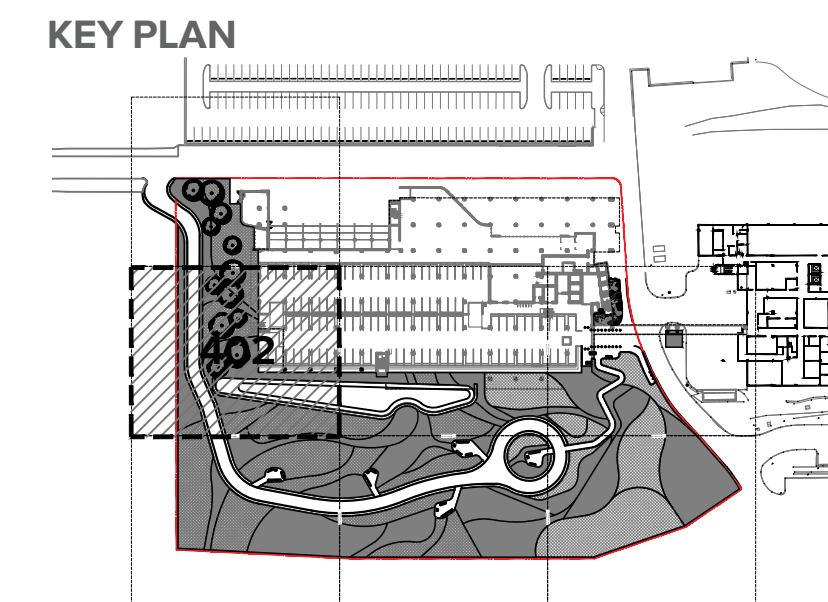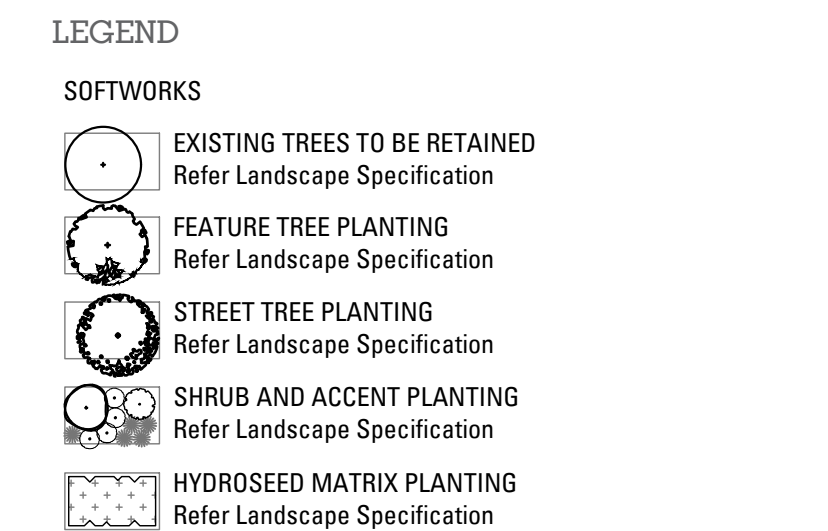

NOT FOR CONSTRUCTION

Issue	Revision Description	Drawn	Check	Date
A	65% DD Tender Issue for Review	RM	CT	07.03.2018
B	Issue for Tender	RM	CT	01.04.2018
C	Issue for Tender	RM	CT	10.05.2018
D	Issue for Tender	RM	CT	06.06.2018
E				09.07.2018
F				09.07.2018
G				09.07.2018
**WYONG HOSPITAL
REDEVELOPMENT,
NSW**

TENDER FOR REVIEW

HEALTH INFRASTRUCTURE

DRAWING NAME
**SOFTWORKS PLAN
LEVEL 1**

JOB# SHEET# ISSUE NORTH
18-559 L 402 D 

SCALE 1:100 @ A1



ARCADIA
LANDSCAPE ARCHITECTURE

Lower Deck Jones Bay Wharf Suite 76 / 26-32 Pirrama Rd
Pyrmont 2009 NSW p 61 2 8571 2900