


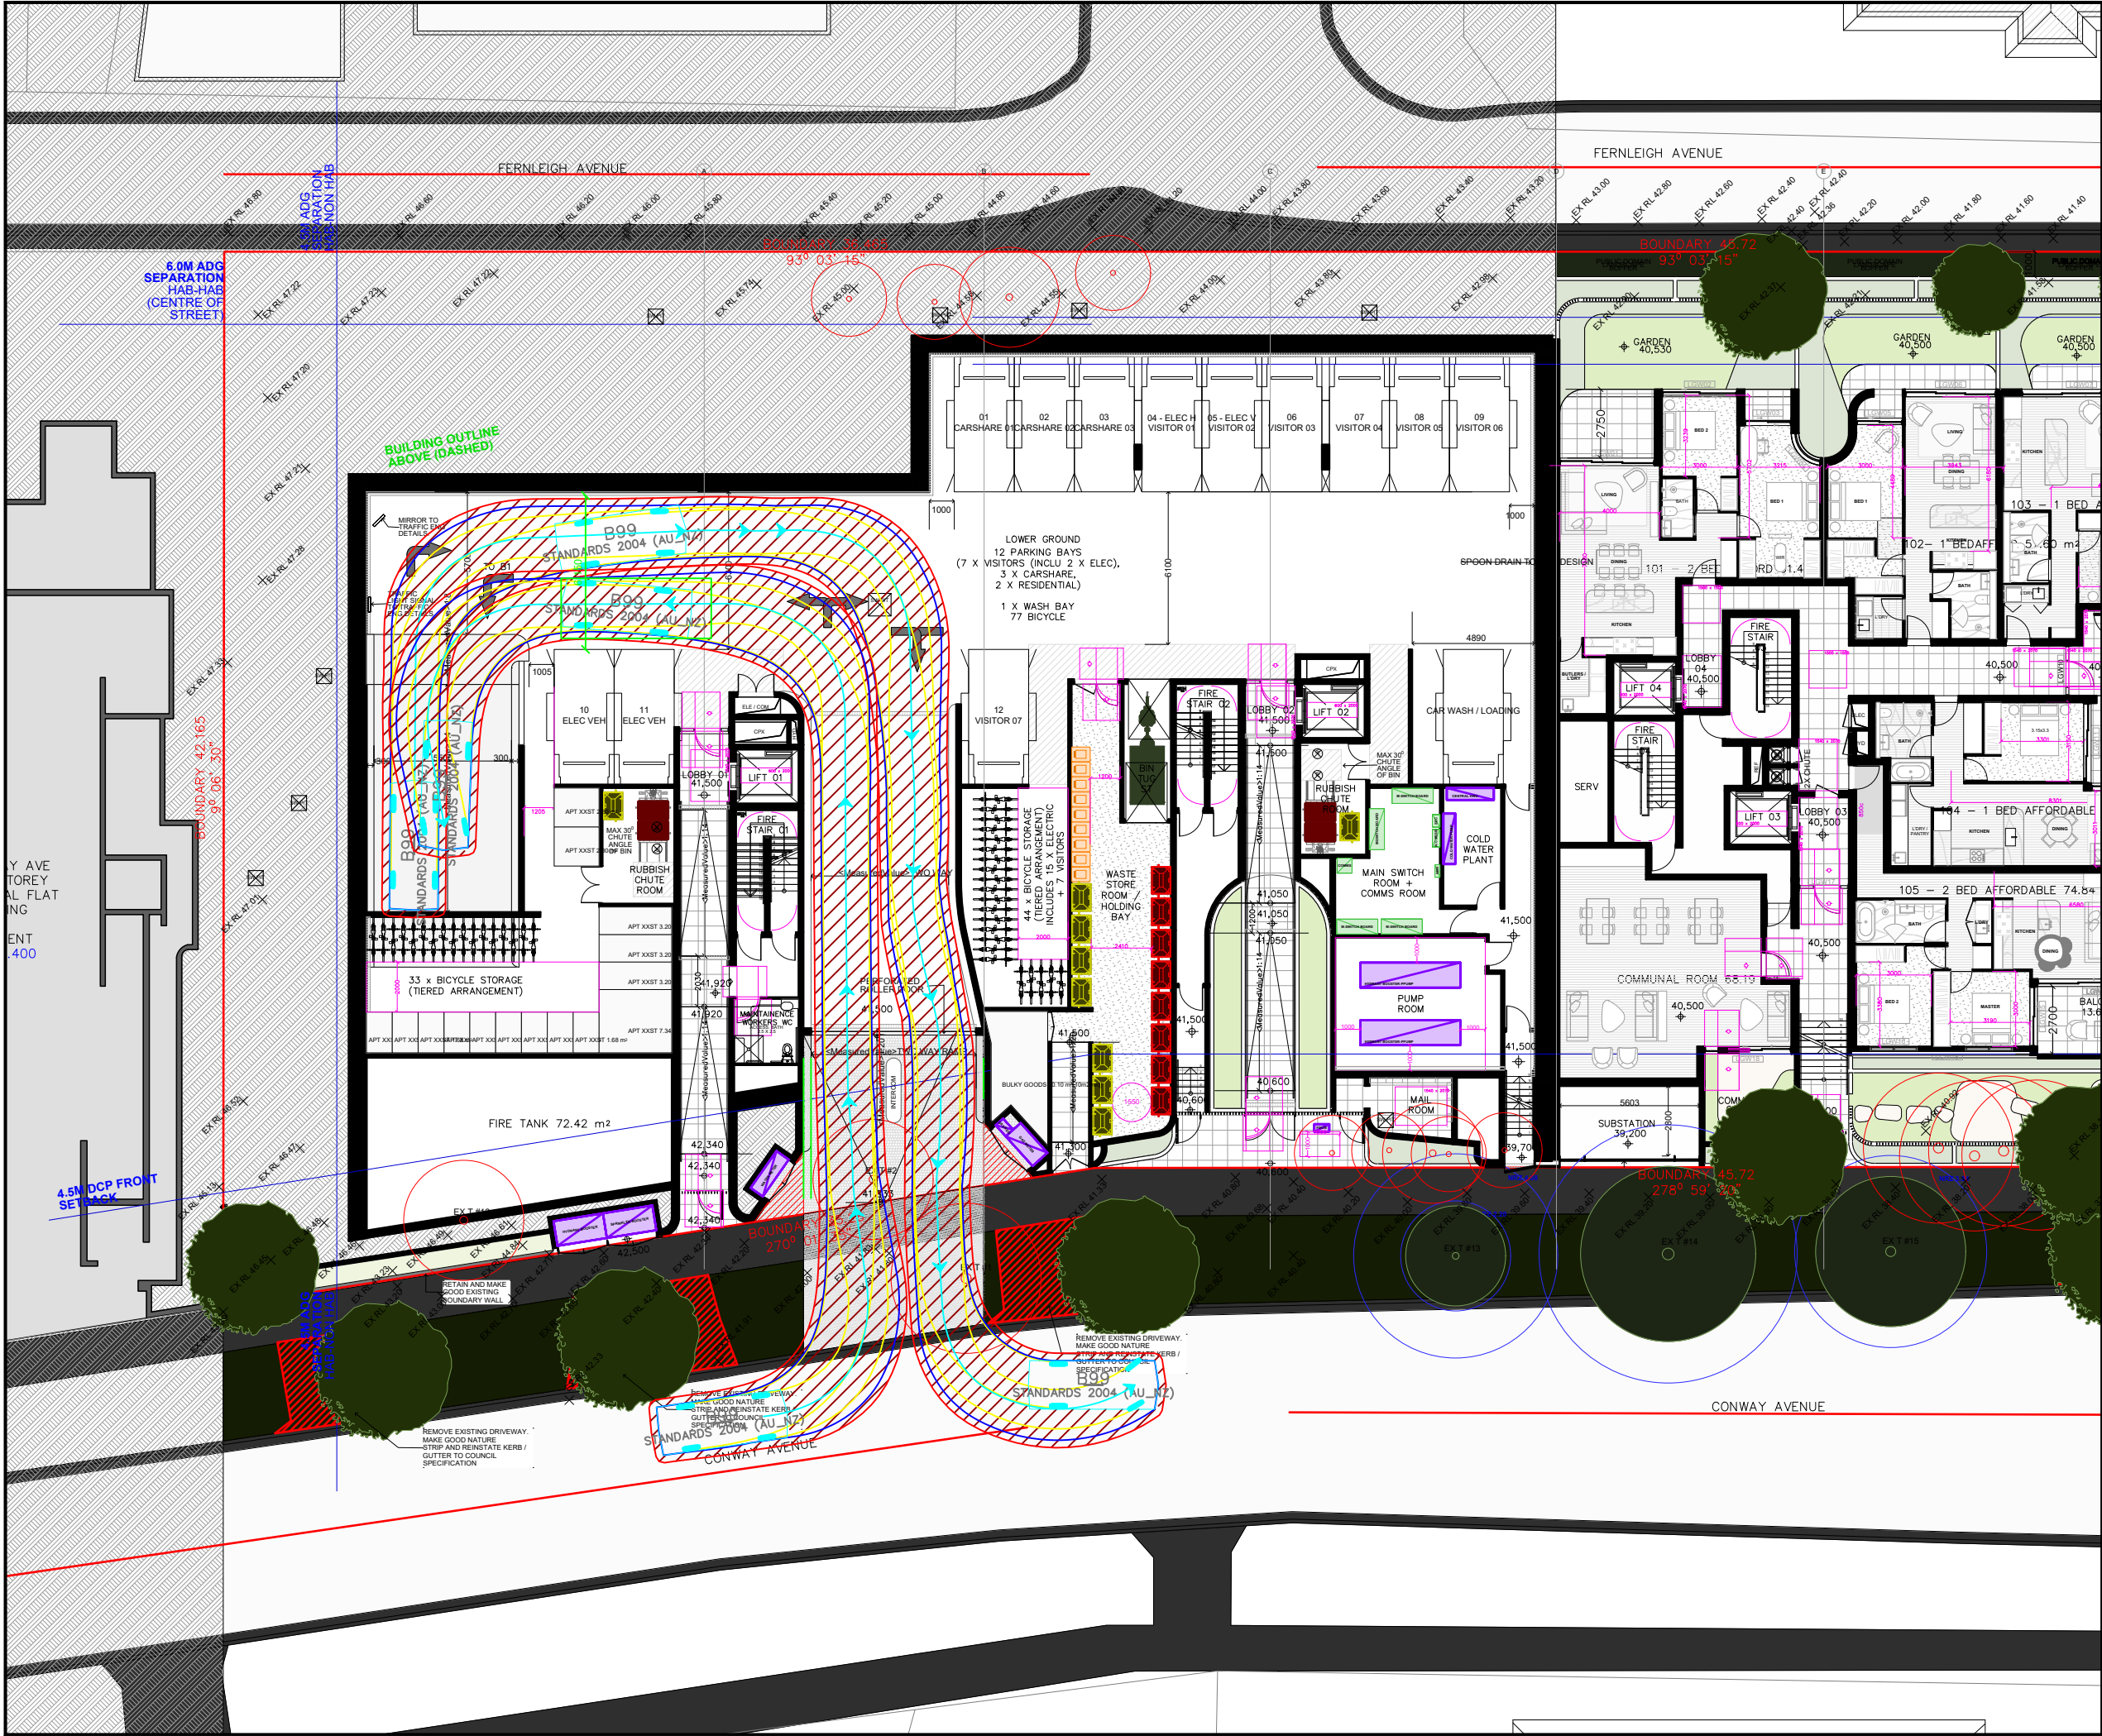

Notes:

This drawing is prepared for information purposes only. It is not to be used for construction.

TRAFFIX is responsible for vehicle swept path diagrams and/or drawing mark-ups only. Base drawing prepared by others.

Vehicle swept path diagrams prepared using computer generated turning path software and associated CAD drawing platforms. Vehicle data based upon relevant Australian Standards (AS/NZS 2890.1:2004 Parking facilities - Off-street car parking, and/or AS2890.2:2002 Parking facilities - Off-street commercial vehicle facilities). These standards embody a degree of tolerance, however the vehicle characteristics in these standards represent a suitable design vehicle and do not account for all variations in vehicle dimensions / specifications and/or driver ability or behaviour.

Rev.	Revision Note	By.	Date
A	SSDA Submission	TM	19-12-25
B	RFI Submission	TM	5-05-26

Swept Path Legend

- Wheel Path
- Vehicle Body Envelope
- Clearance Envelope (300mm)

Architect

MHNDU

Client

Two Conway Pty Ltd

Scale / Plan Orientation

0 2.5 5 7.5 10m

1:250 @ A3

Project Description

2-6 Conway Avenue, Rose Bay

Drawing Prepared By

TRAFFIX

TRAFFIC AND TRANSPORT PLANNERS

Suite 2.08, 50 Holt Street
Surry Hills, NSW 2010
PO Box 1124
Strawberry Hills, NSW 2012

t: +61 2 8324 8700
f: +61 2 9830 4481
w: www.traffix.com.au


Drawing Title

Design Review
Lower Ground
B99
Entry and Exit from B1 Ramp and to/from Conway Ave

Drawn:	Checked:	Date:
AB	TM	

25.367d06v01 TRAFFIX [260505 Plans] Design Review.dwg

Project No.	Drawing Phase	Drawing No.	Rev.
25.367	SSDA	TX.01	B

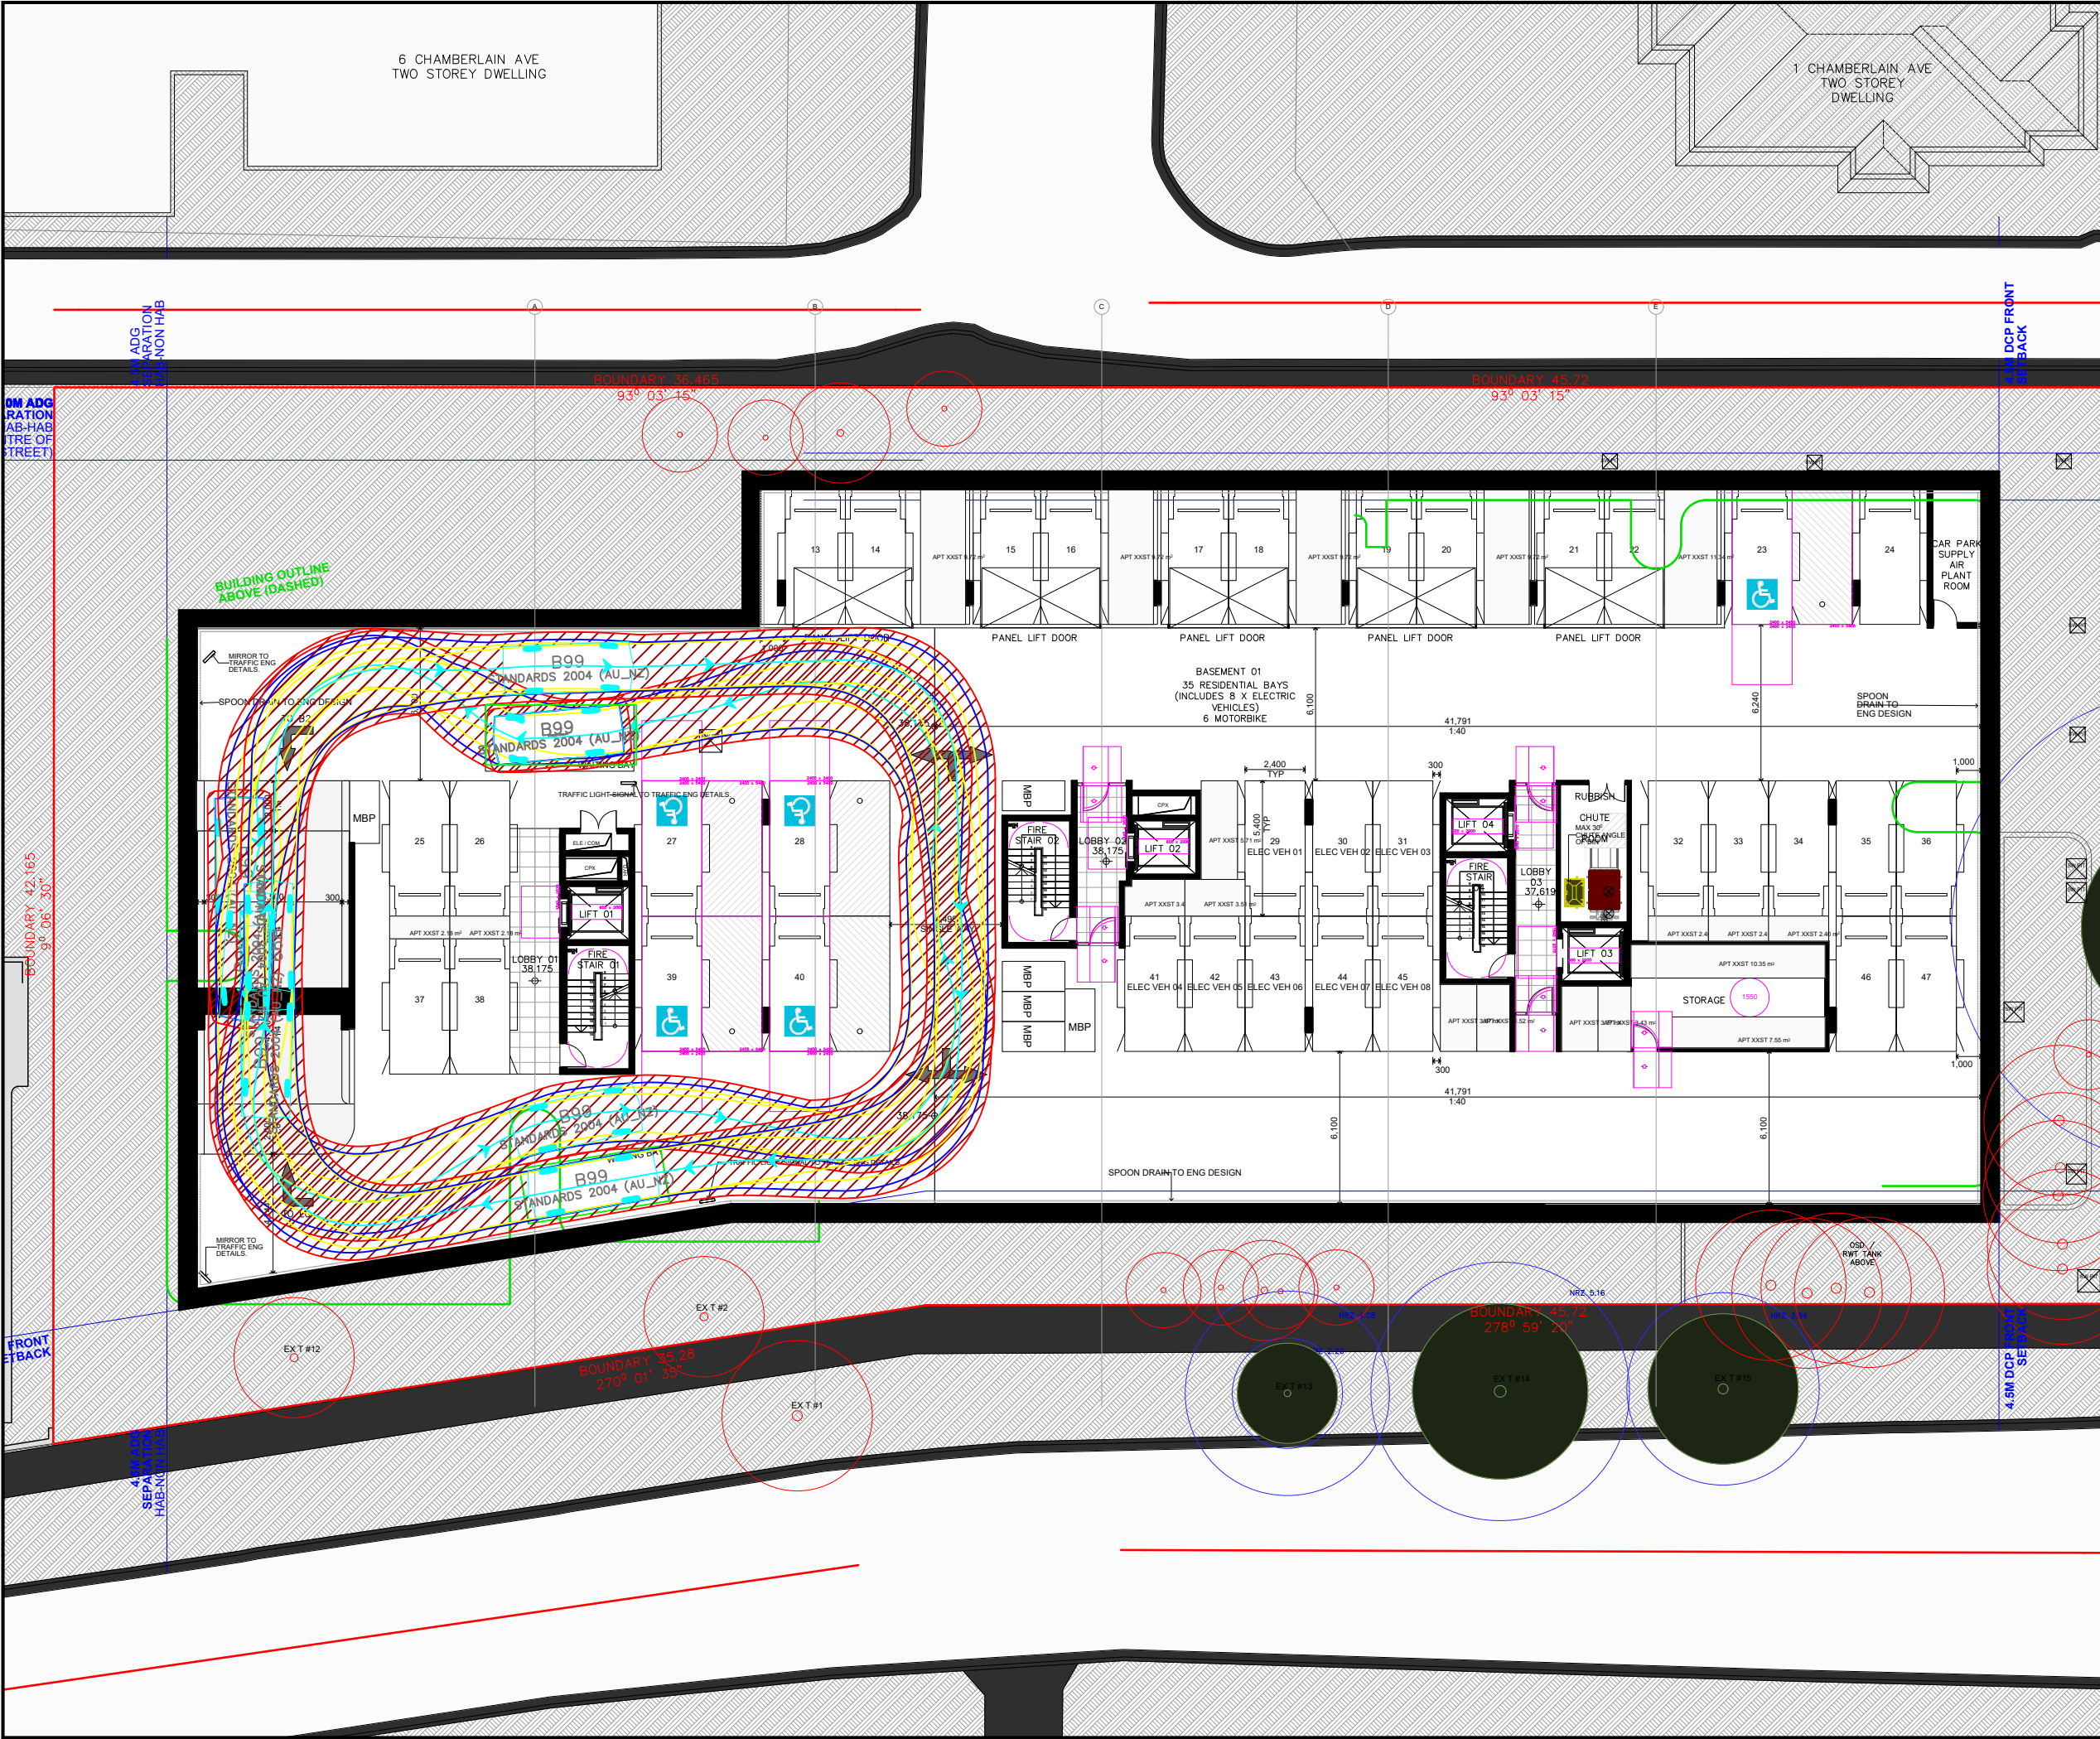

Notes:

This drawing is prepared for information purposes only. It is not to be used for construction.

TRAFFIX is responsible for vehicle swept path diagrams and/or drawing mark-ups only. Base drawing prepared by others.

Vehicle swept path diagrams prepared using computer generated turning path software and associated CAD drawing platforms. Vehicle data based upon relevant Australian Standards (AS/NZS 2890.1:2004 Parking facilities - Off-street car parking, and/or AS2890.2:2002 Parking facilities - Off-street commercial vehicle facilities). These standards embody a degree of tolerance, however the vehicle characteristics in these standards represent a suitable design vehicle and do not account for all variations in vehicle dimensions / specifications and/or driver ability or behaviour.

Rev.	Revision Note	By.	Date
A	SSDA Submission	TM	19-12-25
B	RFI Submission	TM	5-05-26

Swept Path Legend

- Wheel Path
- Vehicle Body Envelope
- Clearance Envelope (300mm)

Architect

MHNDU

Client

Two Conway Pty Ltd

Scale / Plan Orientation

0 2.5 5 7.5 10m

1:250 @ A3

Project Description

2-6 Conway Avenue, Rose Bay

Drawing Prepared By

TRAFFIX

TRAFFIC AND TRANSPORT PLANNERS

Suite 2.08, 50 Holt Street
Surry Hills, NSW 2010
PO Box 1124
Strawberry Hills, NSW 2012

t: +61 2 8324 8700
f: +61 2 9830 4481
w: www.traffix.com.au


Drawing Title

Design Review
Basement 1
B99 Circulation
Ingress/Egress movement and passing opportunities at two points

Drawn: AB	Checked: TM	Date:
-----------	-------------	-------

25.367d06v01 TRAFFIX [260505 Plans] Design Review.dwg

Project No.	Drawing Phase	Drawing No.	Rev.
25.367	SSDA	TX.02	B

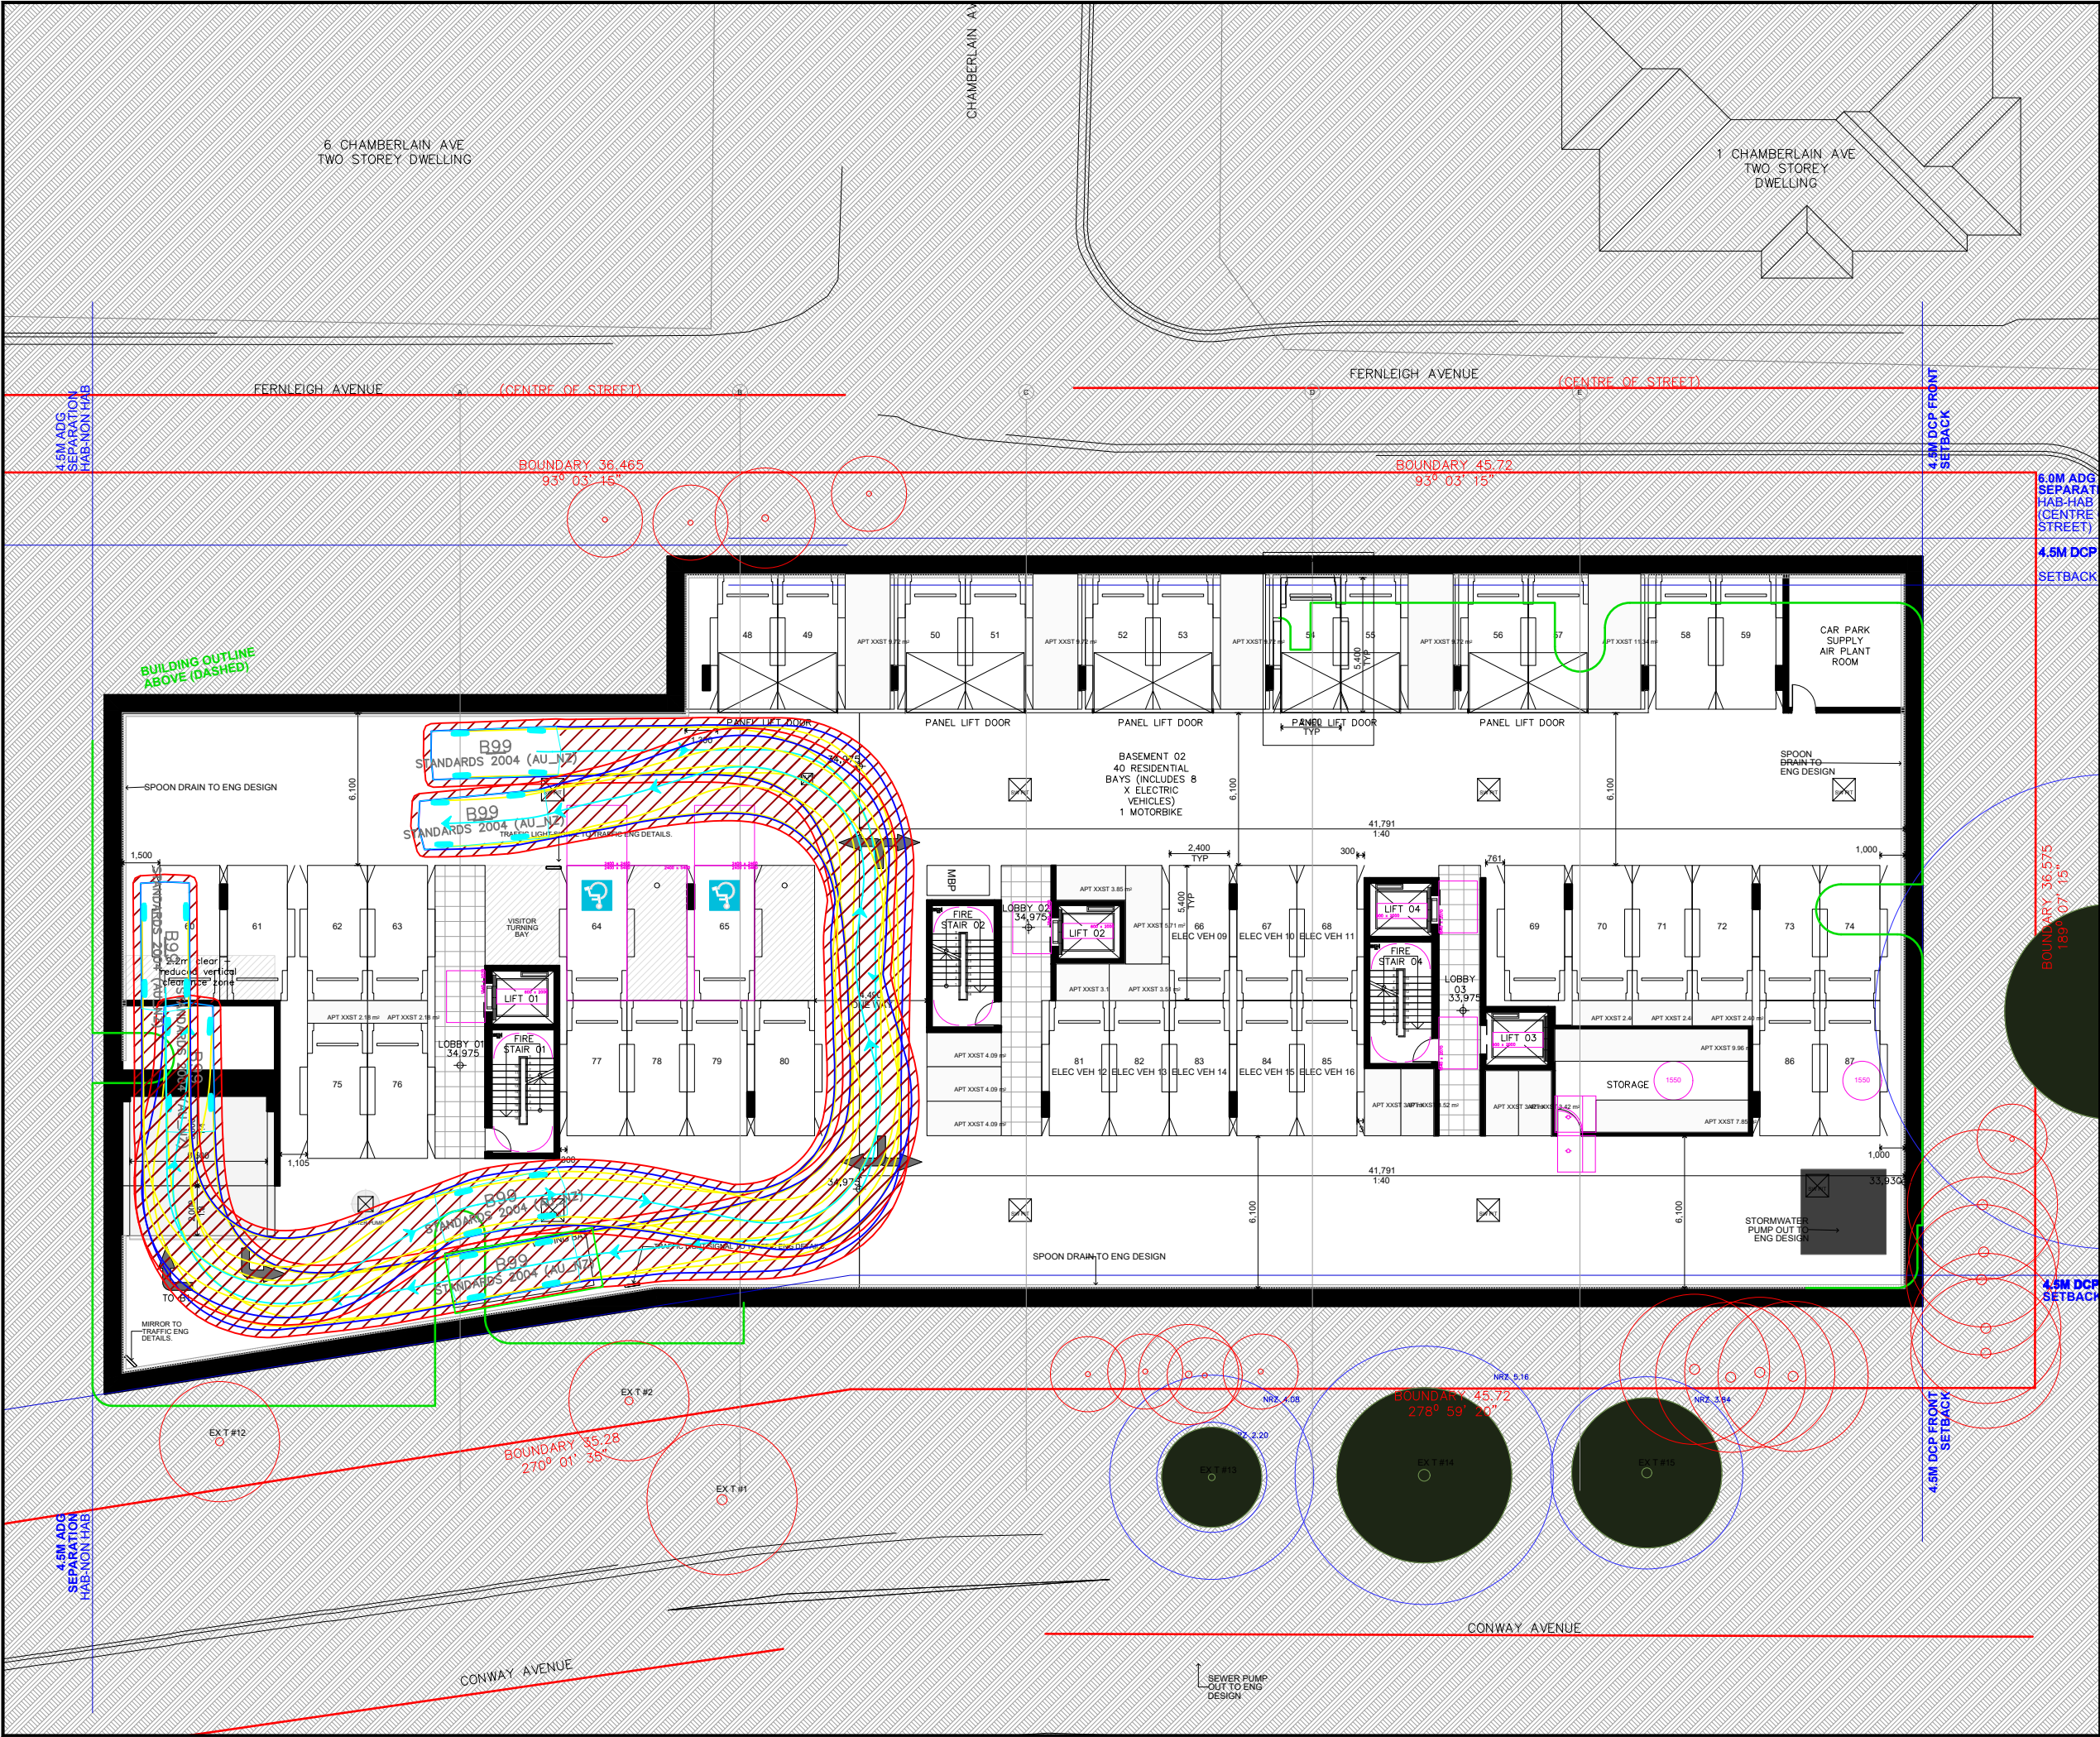

Notes:

This drawing is prepared for information purposes only. It is not to be used for construction.

TRAFFIX is responsible for vehicle swept path diagrams and/or drawing mark-ups only. Base drawing prepared by others.

Vehicle swept path diagrams prepared using computer generated turning path software and associated CAD drawing platforms. Vehicle data based upon relevant Australian Standards (AS/NZS 2890.1:2004 Parking facilities - Off-street car parking, and/or AS2890.2:2002 Parking facilities - Off-street commercial vehicle facilities). These standards embody a degree of tolerance, however the vehicle characteristics in these standards represent a suitable design vehicle and do not account for all variations in vehicle dimensions / specifications and/or driver ability or behaviour.

Rev.	Revision Note	By.	Date
A	SSDA Submission	TM	19-12-25
B	RFI Submission	TM	5-05-26

Swept Path Legend

- Wheel Path
- Vehicle Body Envelope
- Clearance Envelope (300mm)

Architect

MHNDU

Client

Two Conway Pty Ltd

Scale / Plan Orientation

0 2.5 5 7.5 10m

1:250 @ A3

Project Description

2-6 Conway Avenue, Rose Bay

Drawing Prepared By

TRAFFIX

TRAFFIC AND TRANSPORT PLANNERS

Suite 2.08, 50 Holt Street
Surry Hills, NSW 2010
PO Box 1124
Strawberry Hills, NSW 2012

t: +61 2 8324 8700
f: +61 2 9830 4481
w: www.traffix.com.au

Drawing Title

Design Review
Basement 2
B99 Circulation
Ingress/Egress movement and passing opportunities at two points

Drawn: AB	Checked: TM	Date:
-----------	-------------	-------

25.367d06v01 TRAFFIX [260505 Plans] Design Review.dwg

Project No.	Drawing Phase	Drawing No.	Rev.
25.367	SSDA	TX.03	B