


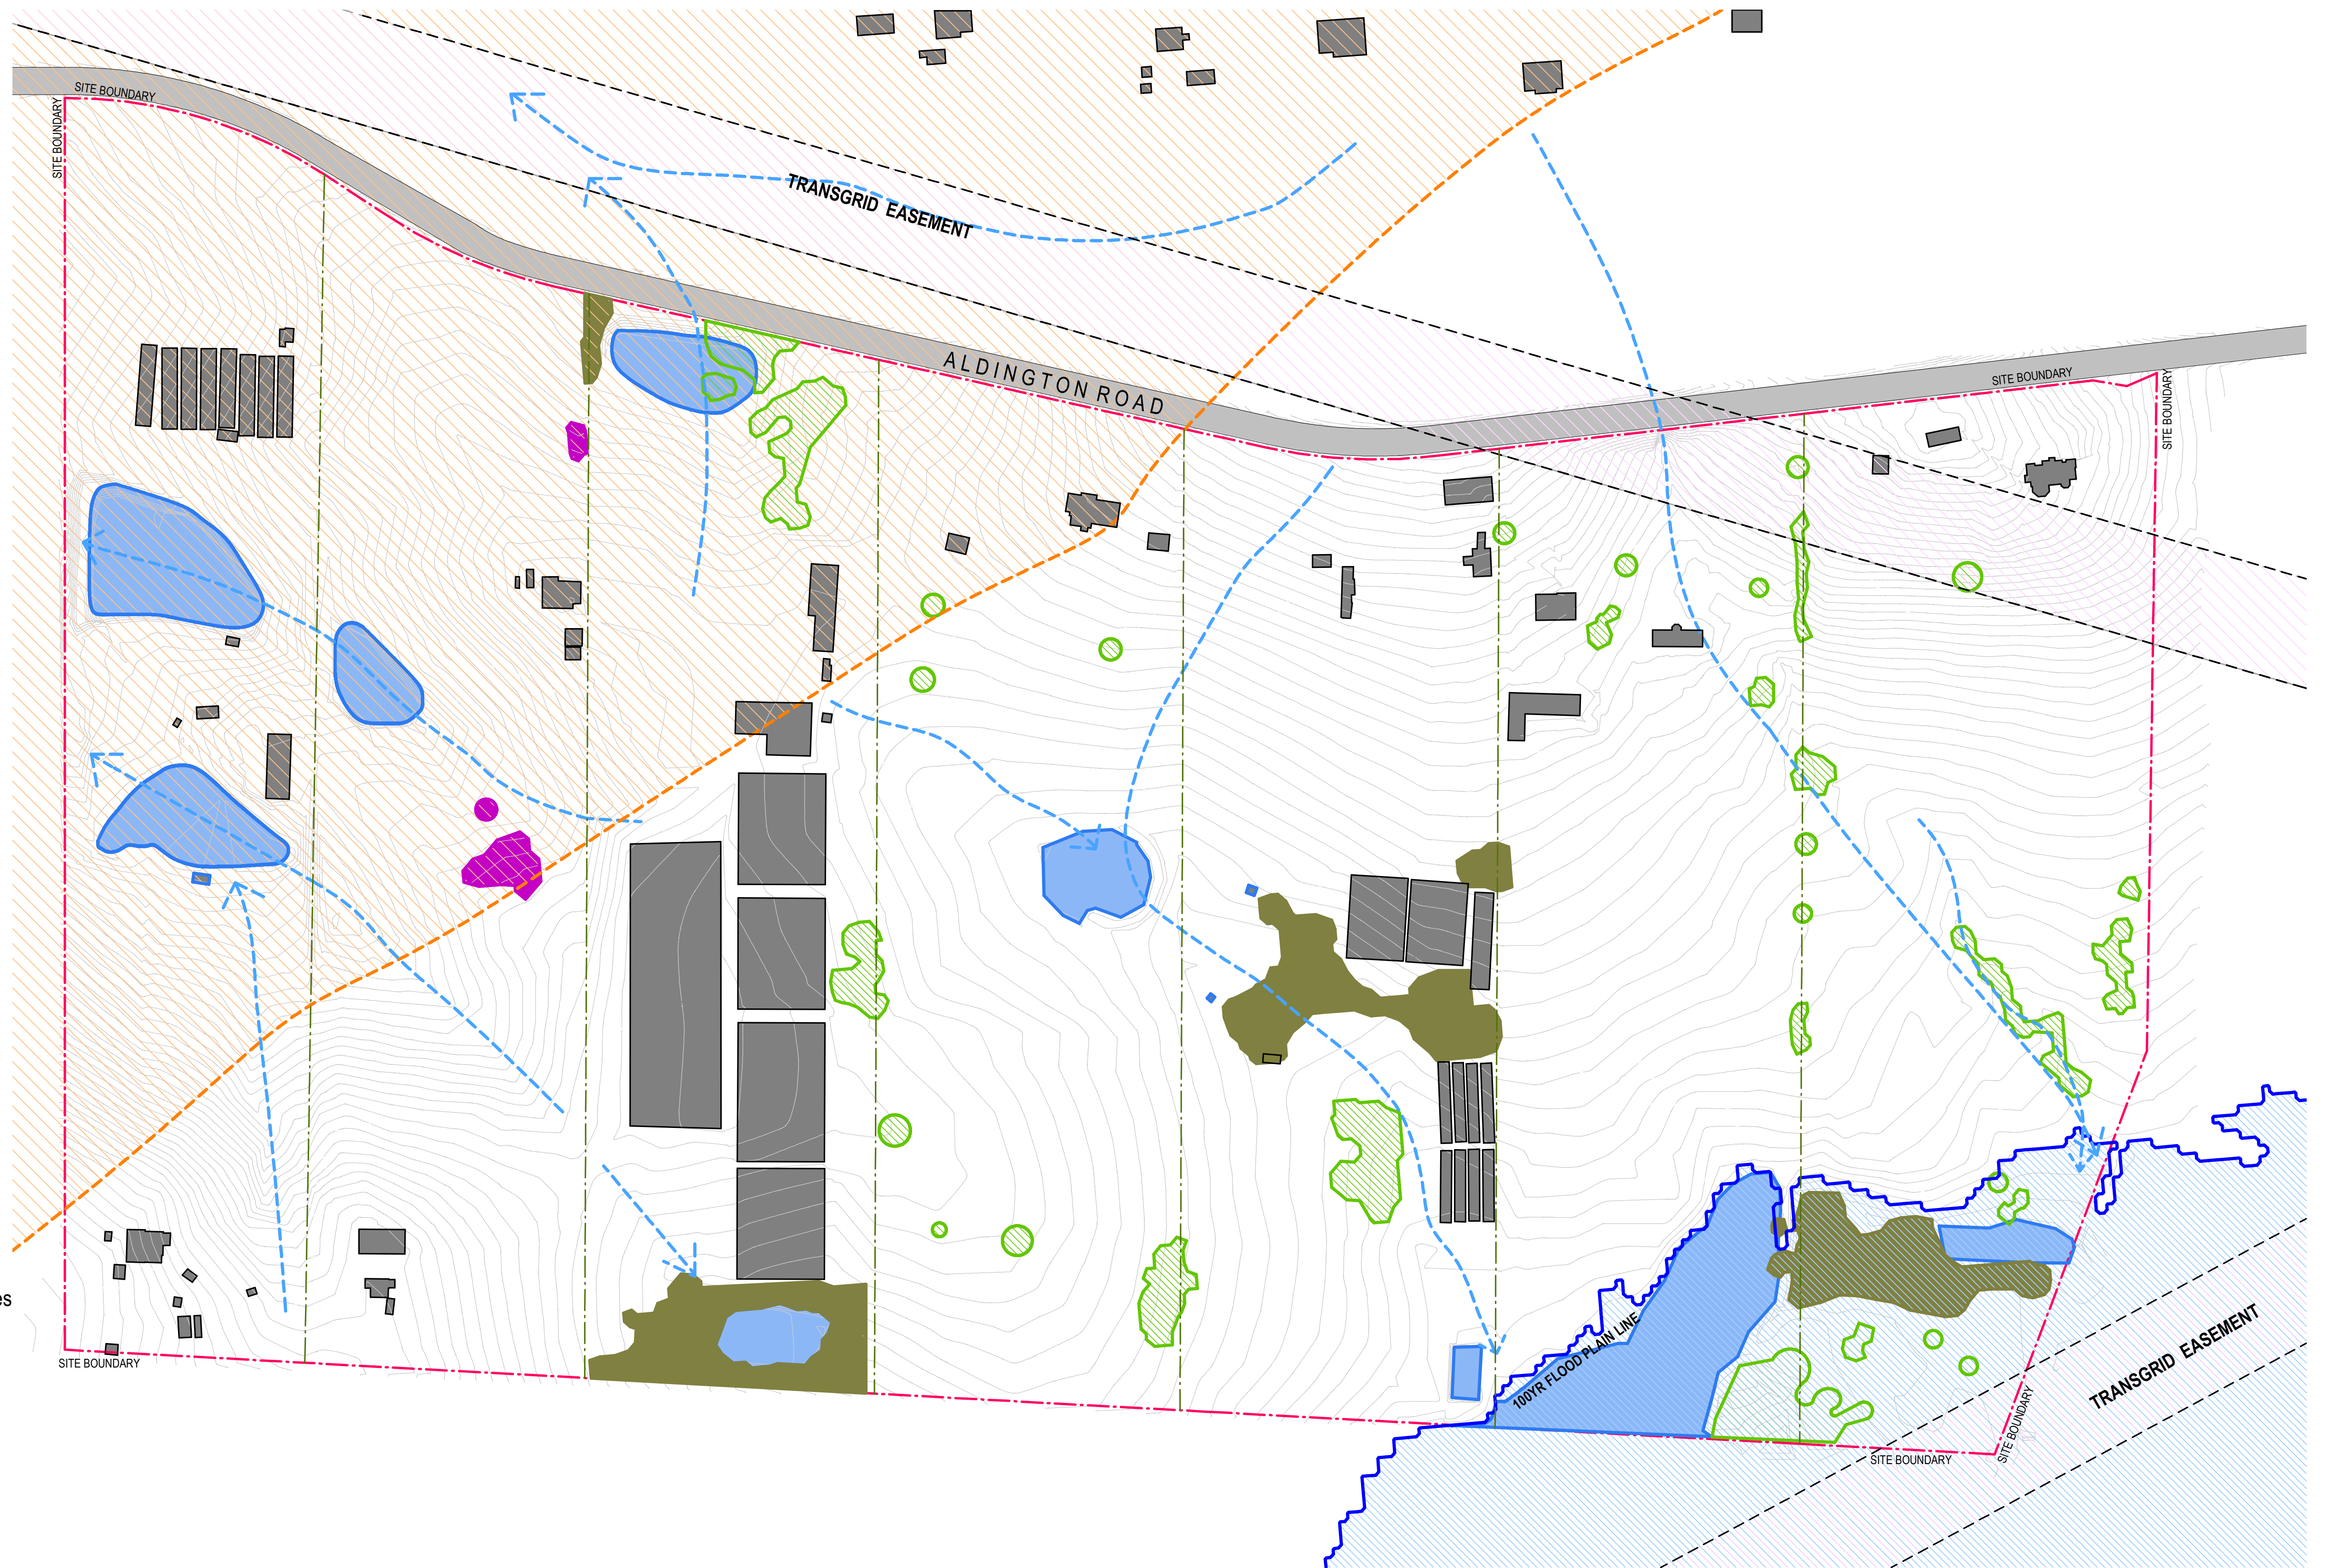


LEGEND

- Land To Which This Application Applies
- Existing Lot Boundary
- Overland Flow Path
- River Flat Eucalypt Forest
- Swamp Oak Flood Plain Forest
- Cumberland Plain Woodland
- 100 Year Flood
- Existing Buildings
- Existing Dams
- Scenic Protection Land
- Transgrid Easement


FKCESTATE

200 ALDINGTON ROAD, KEMPS CREEK NSW

0m 40m 80m 120m 160m 200m

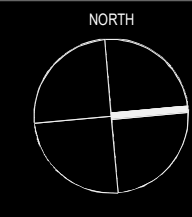

DRAWING TITLE		Constraints Plan	
DATE	SCALE	JOB NO.	DRAWING NO.
01/10/2020	1:2000@A1	20111	MP01
ISSUE		REV.	DESCRIPTION
A		FOR REVIEW	08/04/2020
B		FOR REVIEW	16/04/2020
C		FOR REVIEW	19/05/2020
D		FOR REVIEW	21/06/2020
E		DA ISSUE	01/10/2020
DATE		DATE	

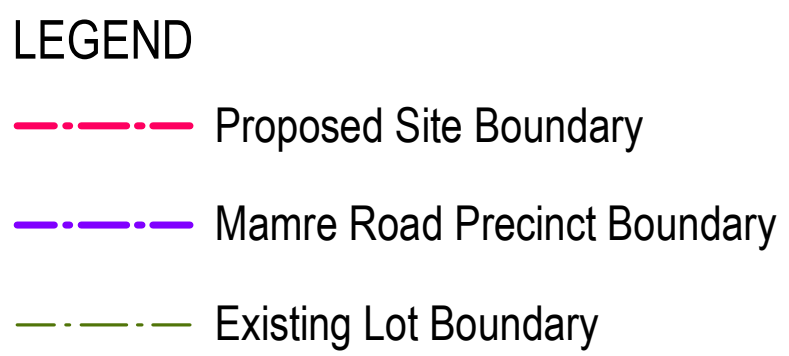

AREA SCHEDULE	
*All areas subject to survey	
SITE AREA	720,787sqm
ELECTRICAL EASEMENT	17,594sqm
BASIN LOT L	12,583sqm
FLOOD BASIN LOT D	32,420sqm
ESTATE ROAD RESERVE	45,677sqm
ROAD WIDENING (Aldington Rd)	3,224sqm
FUTURE ROAD CONNECTION	4,084sqm
NET DEVELOPABLE SITE AREA	605,205sqm
TOTAL WAREHOUSE	357,355sqm
TOTAL OFFICE (Aprox. 5% WH)	18,200sqm
CAFE	200sqm
TOTAL BUILDING AREA	375,755sqm
CARPARKING REQUIRED (RMS WH1/300 OFFICE1/40)	1,693 CARS
PROVIDED	1,699 CARS
SITE COVERAGE	62%

LOT A		LOT I	
SITE AREA	12,347sqm	SITE AREA	42,300sqm
OFFICE	200sqm	OFFICE	1,300sqm
WAREHOUSE - W1	4,200sqm	WAREHOUSE - W8	25,580sqm
CAFE	200sqm	TOTAL GFA	26,880sqm
TOTAL GFA	4,600sqm		
CARPARKING PROV.	49 CARS	CARPARKING PROV.	120 CARS

LOT B		LOT J	
SITE AREA	46,479sqm	SITE AREA	123,735sqm
OFFICE	1,500sqm	OFFICE	3,750sqm
WAREHOUSE - W2	28,940sqm	WAREHOUSE - W9	75,000sqm
TOTAL GFA	30,440sqm	TOTAL GFA	78,750sqm
CARPARKING PROV.	134 CARS	CARPARKING PROV.	344 CARS

LOT C		LOT K	
SITE AREA	49,368sqm	SITE AREA	39,962sqm
OFFICE	1,500sqm	OFFICE	1,200sqm
WAREHOUSE - W3	29,490sqm	WAREHOUSE - W10	23,180sqm
TOTAL GFA	30,990sqm	TOTAL GFA	24,380sqm
CARPARKING PROV.	136 CARS	CARPARKING PROV.	110 CARS


LOT D - Not Developable		LOT L - Not Developable	
SITE AREA	32,420sqm	SITE AREA	12,583sqm

LOT E		LOT M	
SITE AREA	29,634sqm	SITE AREA	27,388sqm
OFFICE	800sqm	OFFICE	750sqm
WAREHOUSE - W4	16,085sqm	WAREHOUSE - W11	15,130sqm
TOTAL GFA	16,885sqm	TOTAL GFA	15,880sqm
CARPARKING PROV.	75 CARS	CARPARKING PROV.	71 CARS

LOT F		LOT N	
SITE AREA	73,468sqm	SITE AREA	30,917sqm
OFFICE	2,500sqm	OFFICE	900sqm
WAREHOUSE - W5	48,430sqm	WAREHOUSE - W12	16,930sqm
TOTAL GFA	50,930sqm	TOTAL GFA	17,830sqm
CARPARKING PROV.	224 CARS	CARPARKING PROV.	84 CARS

LOT G		LOT O	
SITE AREA	49,991sqm	SITE AREA	31,542sqm
OFFICE	1,500sqm	OFFICE	800sqm
WAREHOUSE - W6	30,070sqm	WAREHOUSE - W13	15,360sqm
TOTAL GFA	31,570sqm	TOTAL GFA	16,160sqm
CARPARKING PROV.	138 CARS	CARPARKING PROV.	73 CARS

LOT H	
SITE AREA	48,074sqm
OFFICE	1,500sqm
WAREHOUSE - W7	28,960sqm
TOTAL GFA	30,460sqm
CARPARKING PROV.	141 CARS

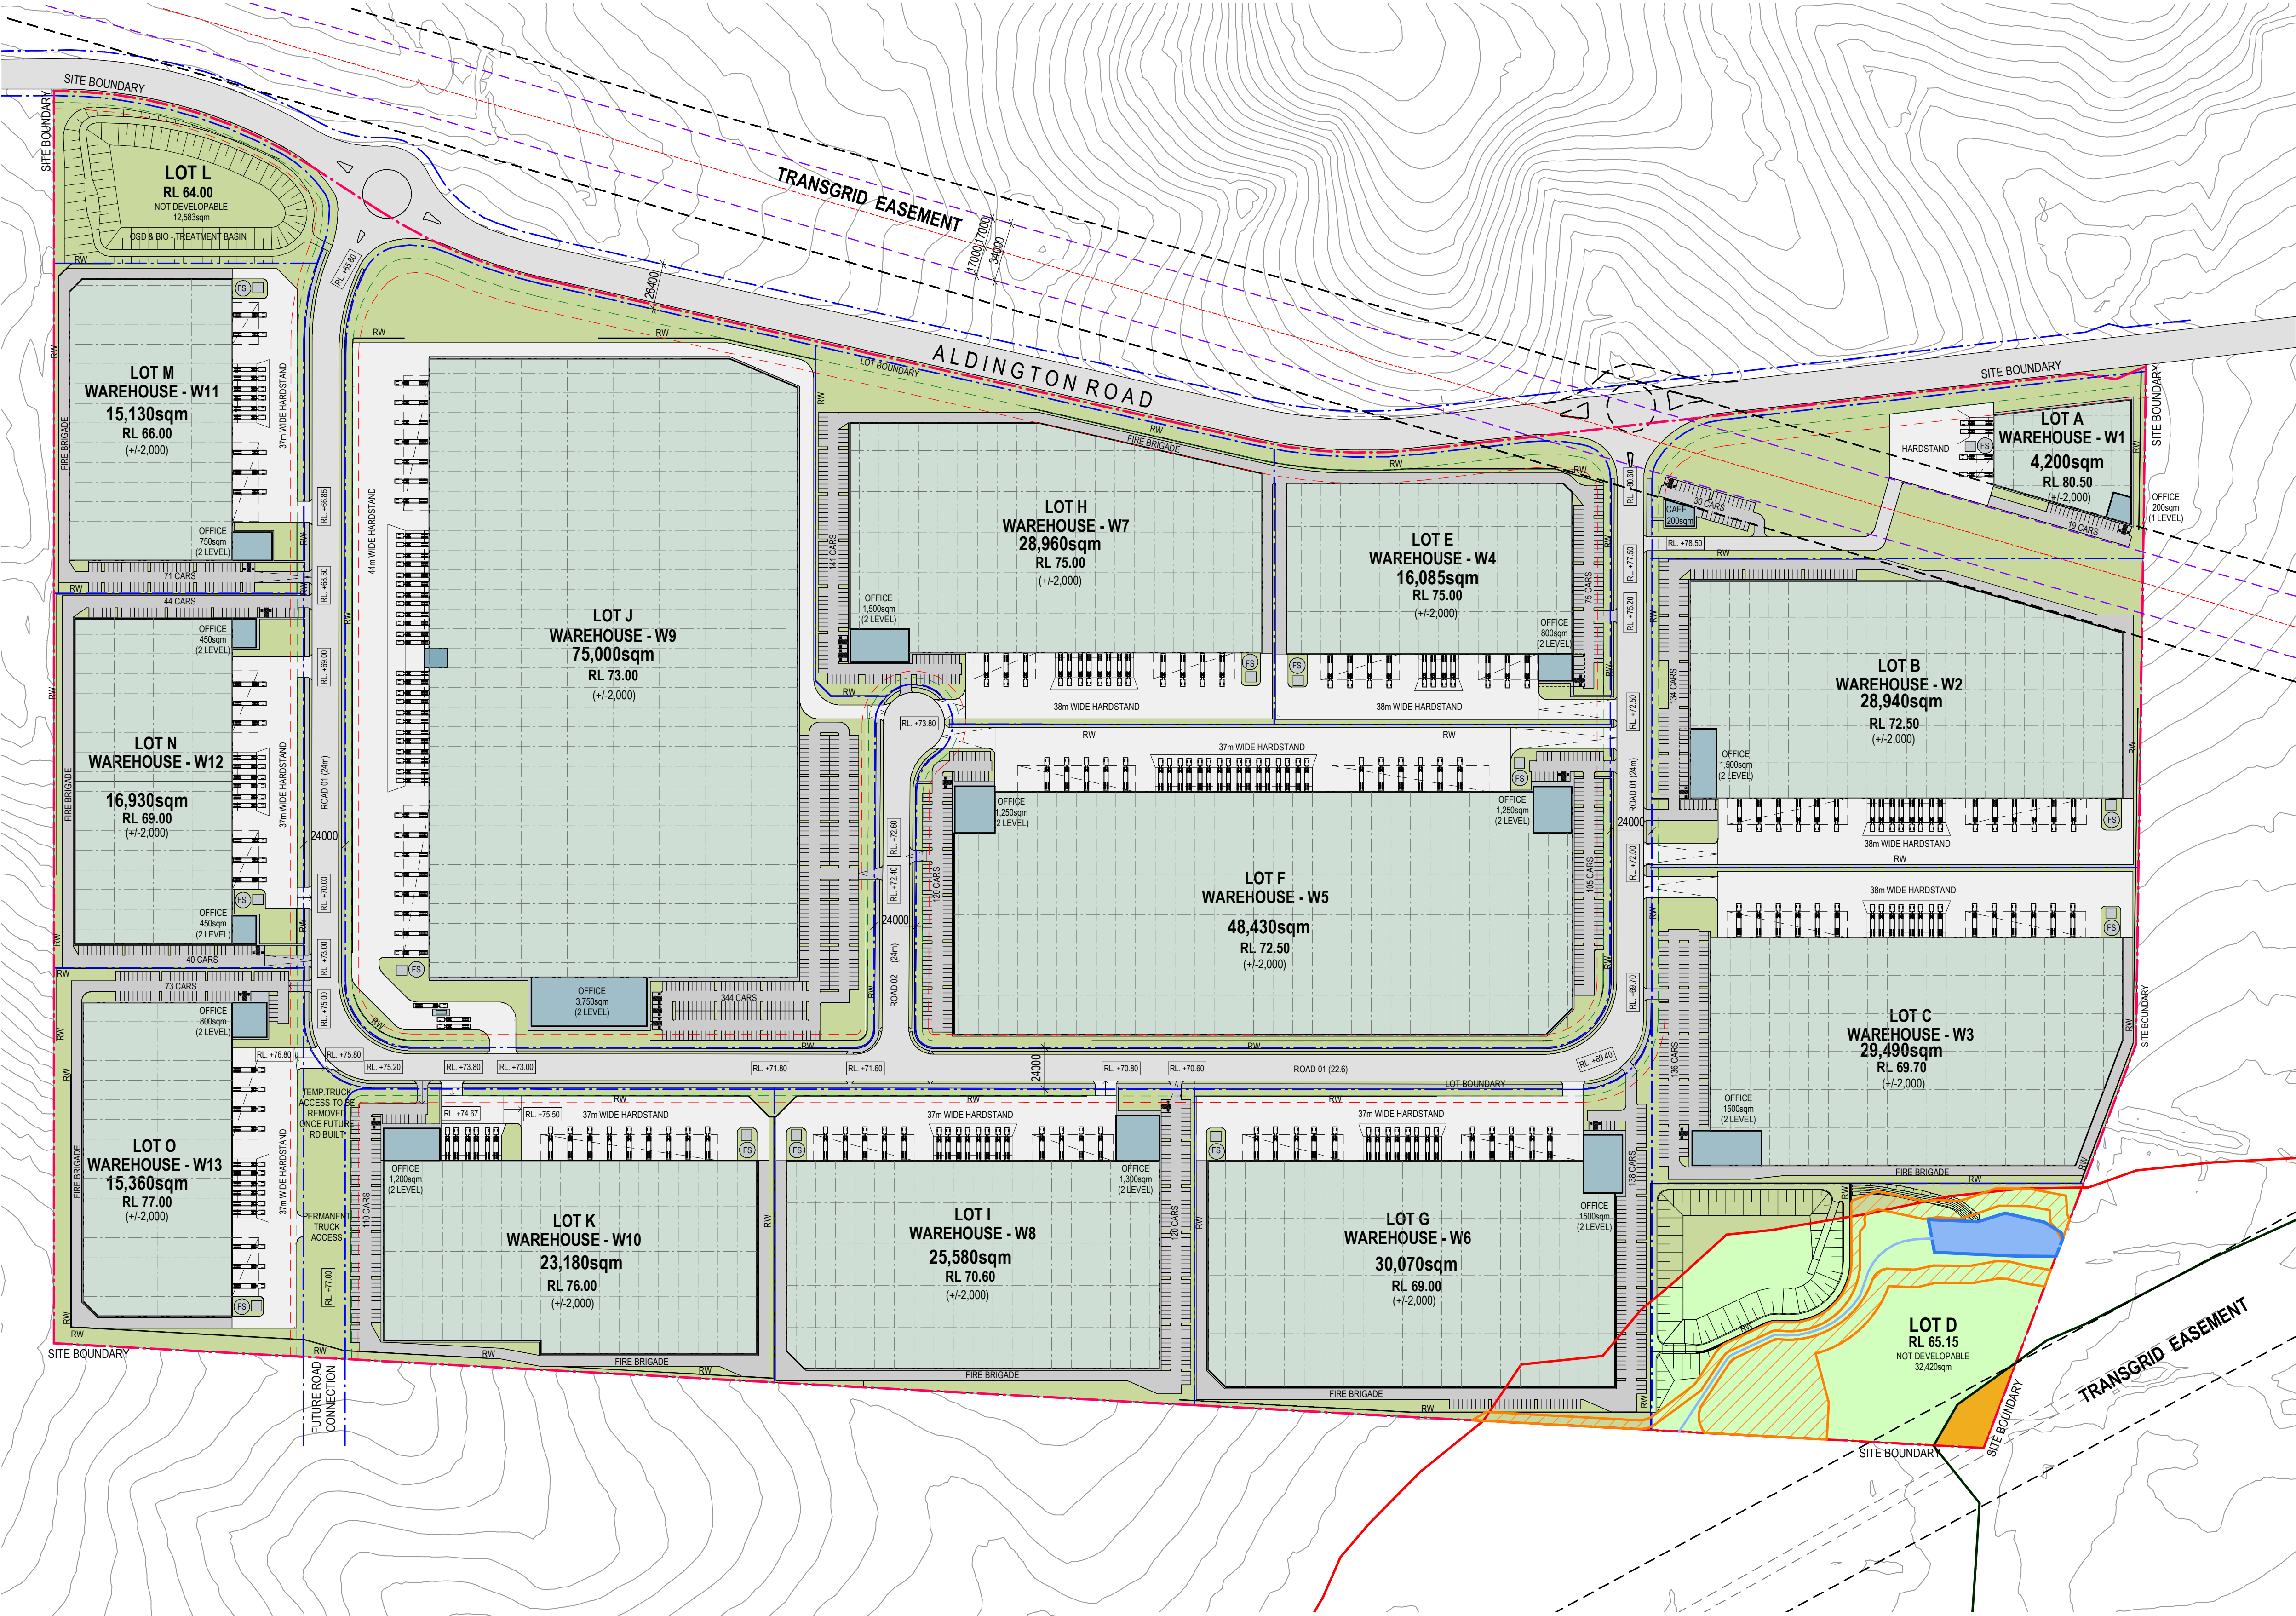

Assumptions

- 01 ALDINGTON RD RESERVE - 26.4m DISTRIBUTOR ROAD
- 02 INTERNAL ESTATE ROAD 01 RESERVE - 24m INDUSTRIAL ROAD
- 03 INTERNAL ESTATE ROAD 02 RESERVE - 24m INDUSTRIAL ROAD
- 04 PARKING RATE PROVIDED RMS WH 1 SPACE PER 300sqm / OFFICE 1 SPACE PER 40sqm
- 05 BUILDING SETBACK TO ALDINGTON RD - 15m
- 06 LANDSCAPE SETBACK TO ALDINGTON RD - 7.5m
- 07 BUILDING SETBACK FROM ESTATE RD - 7.5m
- 08 LANDSCAPE SETBACK FROM ESTATE RD - 3.75m

LEGEND


- Site Boundary
- Lot Boundary
- Road Boundary
- Building Outline
- Building Above Outline
- Easement
- Retaining Wall
- Fire Services
- 1st Order Stream Relocated
- Proposed New Vegetated Riparian Zone
- Existing Dam
- RE2 Zone
- E2 Environmental Conservation Zone


AREA SCHEDULE	
*All areas subject to survey	
SITE AREA	720,787sqm
ELECTRICAL EASEMENT	17,594sqm
BASIN LOT L	12,583sqm
FLOOD BASIN LOT D	32,420sqm
ESTATE ROAD RESERVE	45,677sqm
ROAD WIDENING (Aldington Rd)	3,224sqm
FUTURE ROAD CONNECTION	4,084sqm
NET DEVELOPABLE SITE AREA	605,205sqm

LOT F	
SITE AREA	73,468sqm
OFFICE	2,500sqm
WAREHOUSE - W5	48,430sqm
TOTAL GFA	50,930sqm
CARPARKING PROV.	224 CARS

STAGE 1 WORKS	
EXTENT OF WORKS INCLUDED ON STAGE 1:	
• ESTATE ROAD 01 & 02	
• BASINS ON LOT 'D' & LOT 'L'	
• BULK EARTHWORKS PLUS RETAINING WALLS (REFER TO CIVIL ENGINEERING PLANS)	
• BUILDING W5 ON LOT 'F'	


LEGEND	
	Proposed Site Boundary
	Existing Lot Boundary
	Proposed Lot Boundary
	Bulk earthworks/ temporary Sediment Erosion Basin/ Landscaping/ Batter Stabilisation
	Stage 1 Infrastructure Works
	Stage 1 on Site Works
RW	Retaining Wall

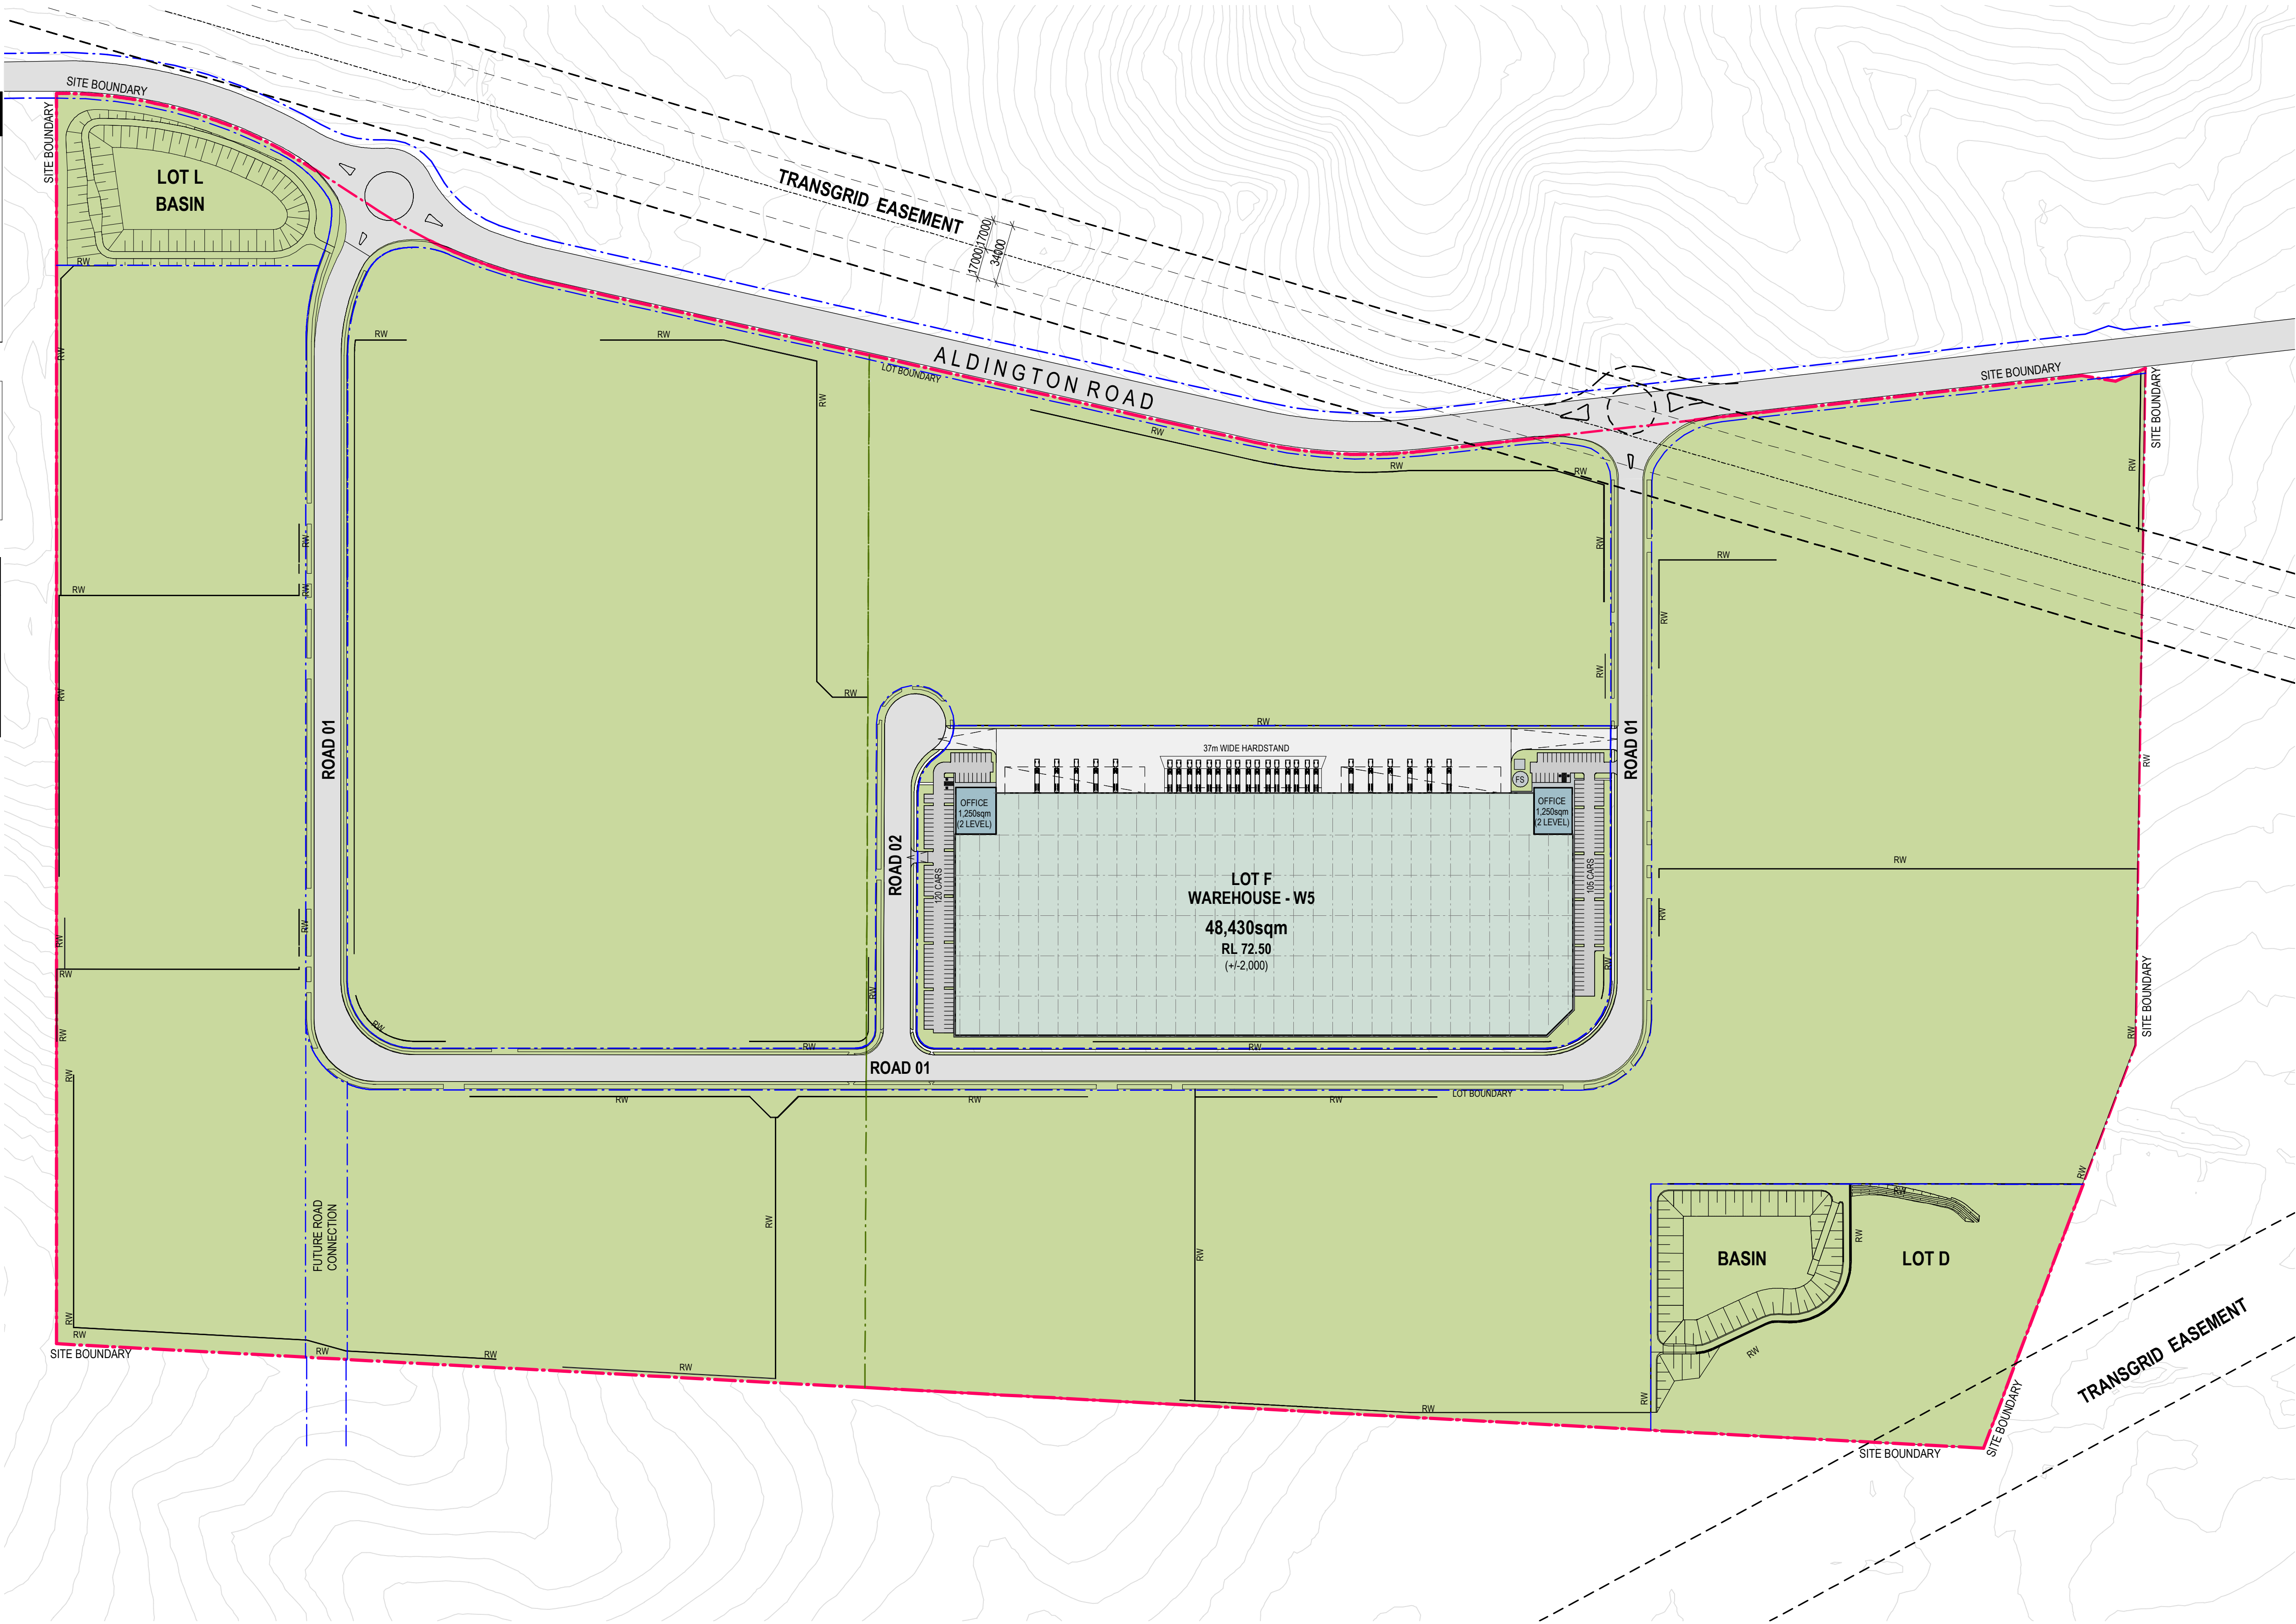

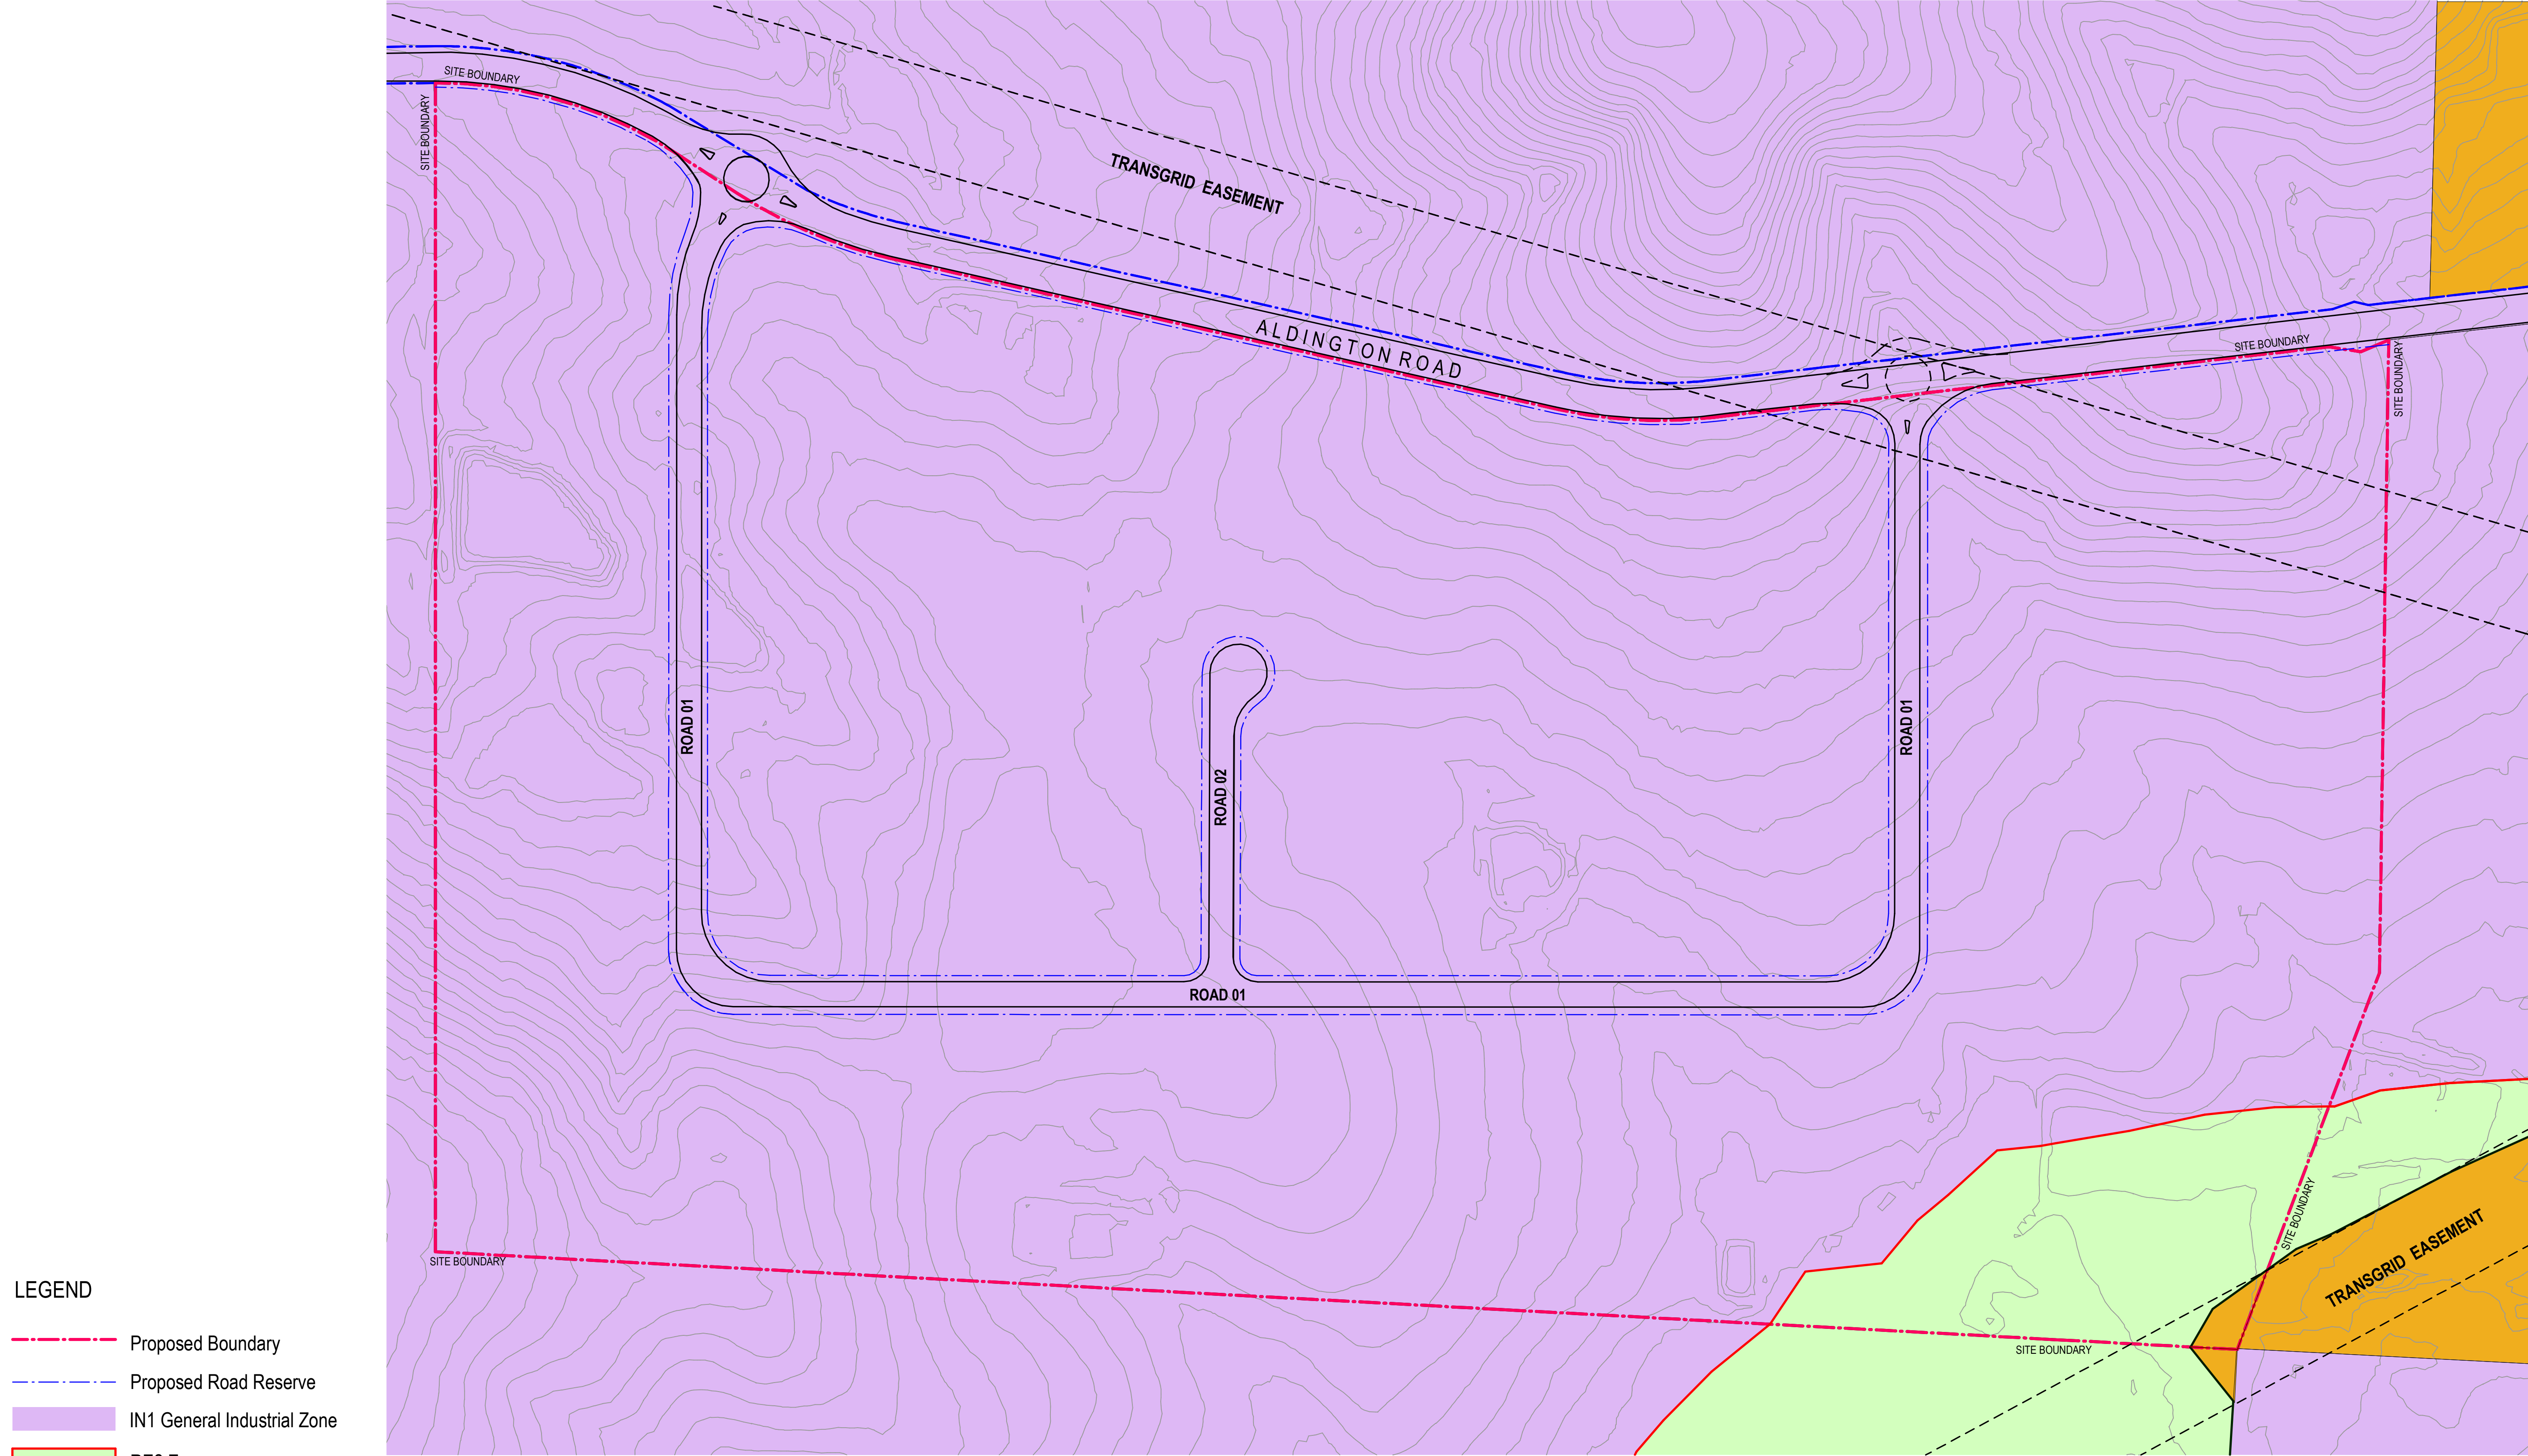

- LEGEND
- Proposed Boundary
 - Proposed Road Reserve
 - IN1 General Industrial Zone
 - RE2 Zone
 - E2 Environmental Conservation Zone
 - Transgrid Easement


AREA SCHEDULE	
*All areas subject to survey	
Site Area	720,787 sqm
Road Widening (Aldington Rd)	3,224sqm
Transgrid Easement	17,594 sqm
DEVELOPMENT LOTS	
LOT A	12,347 sqm
LOT B	46,479 sqm
LOT C	49,368 sqm
LOT D (NOT DEVELOPABLE)	32,420sqm
LOT E	29,634 sqm
LOT F	73,468 sqm
LOT G	49,991 sqm
LOT H	48,074 sqm
LOT I	42,300 sqm
LOT J	123,735 sqm
LOT K	39,962 sqm
LOT L (NOT DEVELOPABLE)	12,583 sqm
LOT M	27,388 sqm
LOT N	30,917 sqm
LOT O	31,542 sqm
Road Reserve 01	35,880sqm
Road Reserve 02	5,713 sqm
Future Road Connection	4,084 sqm

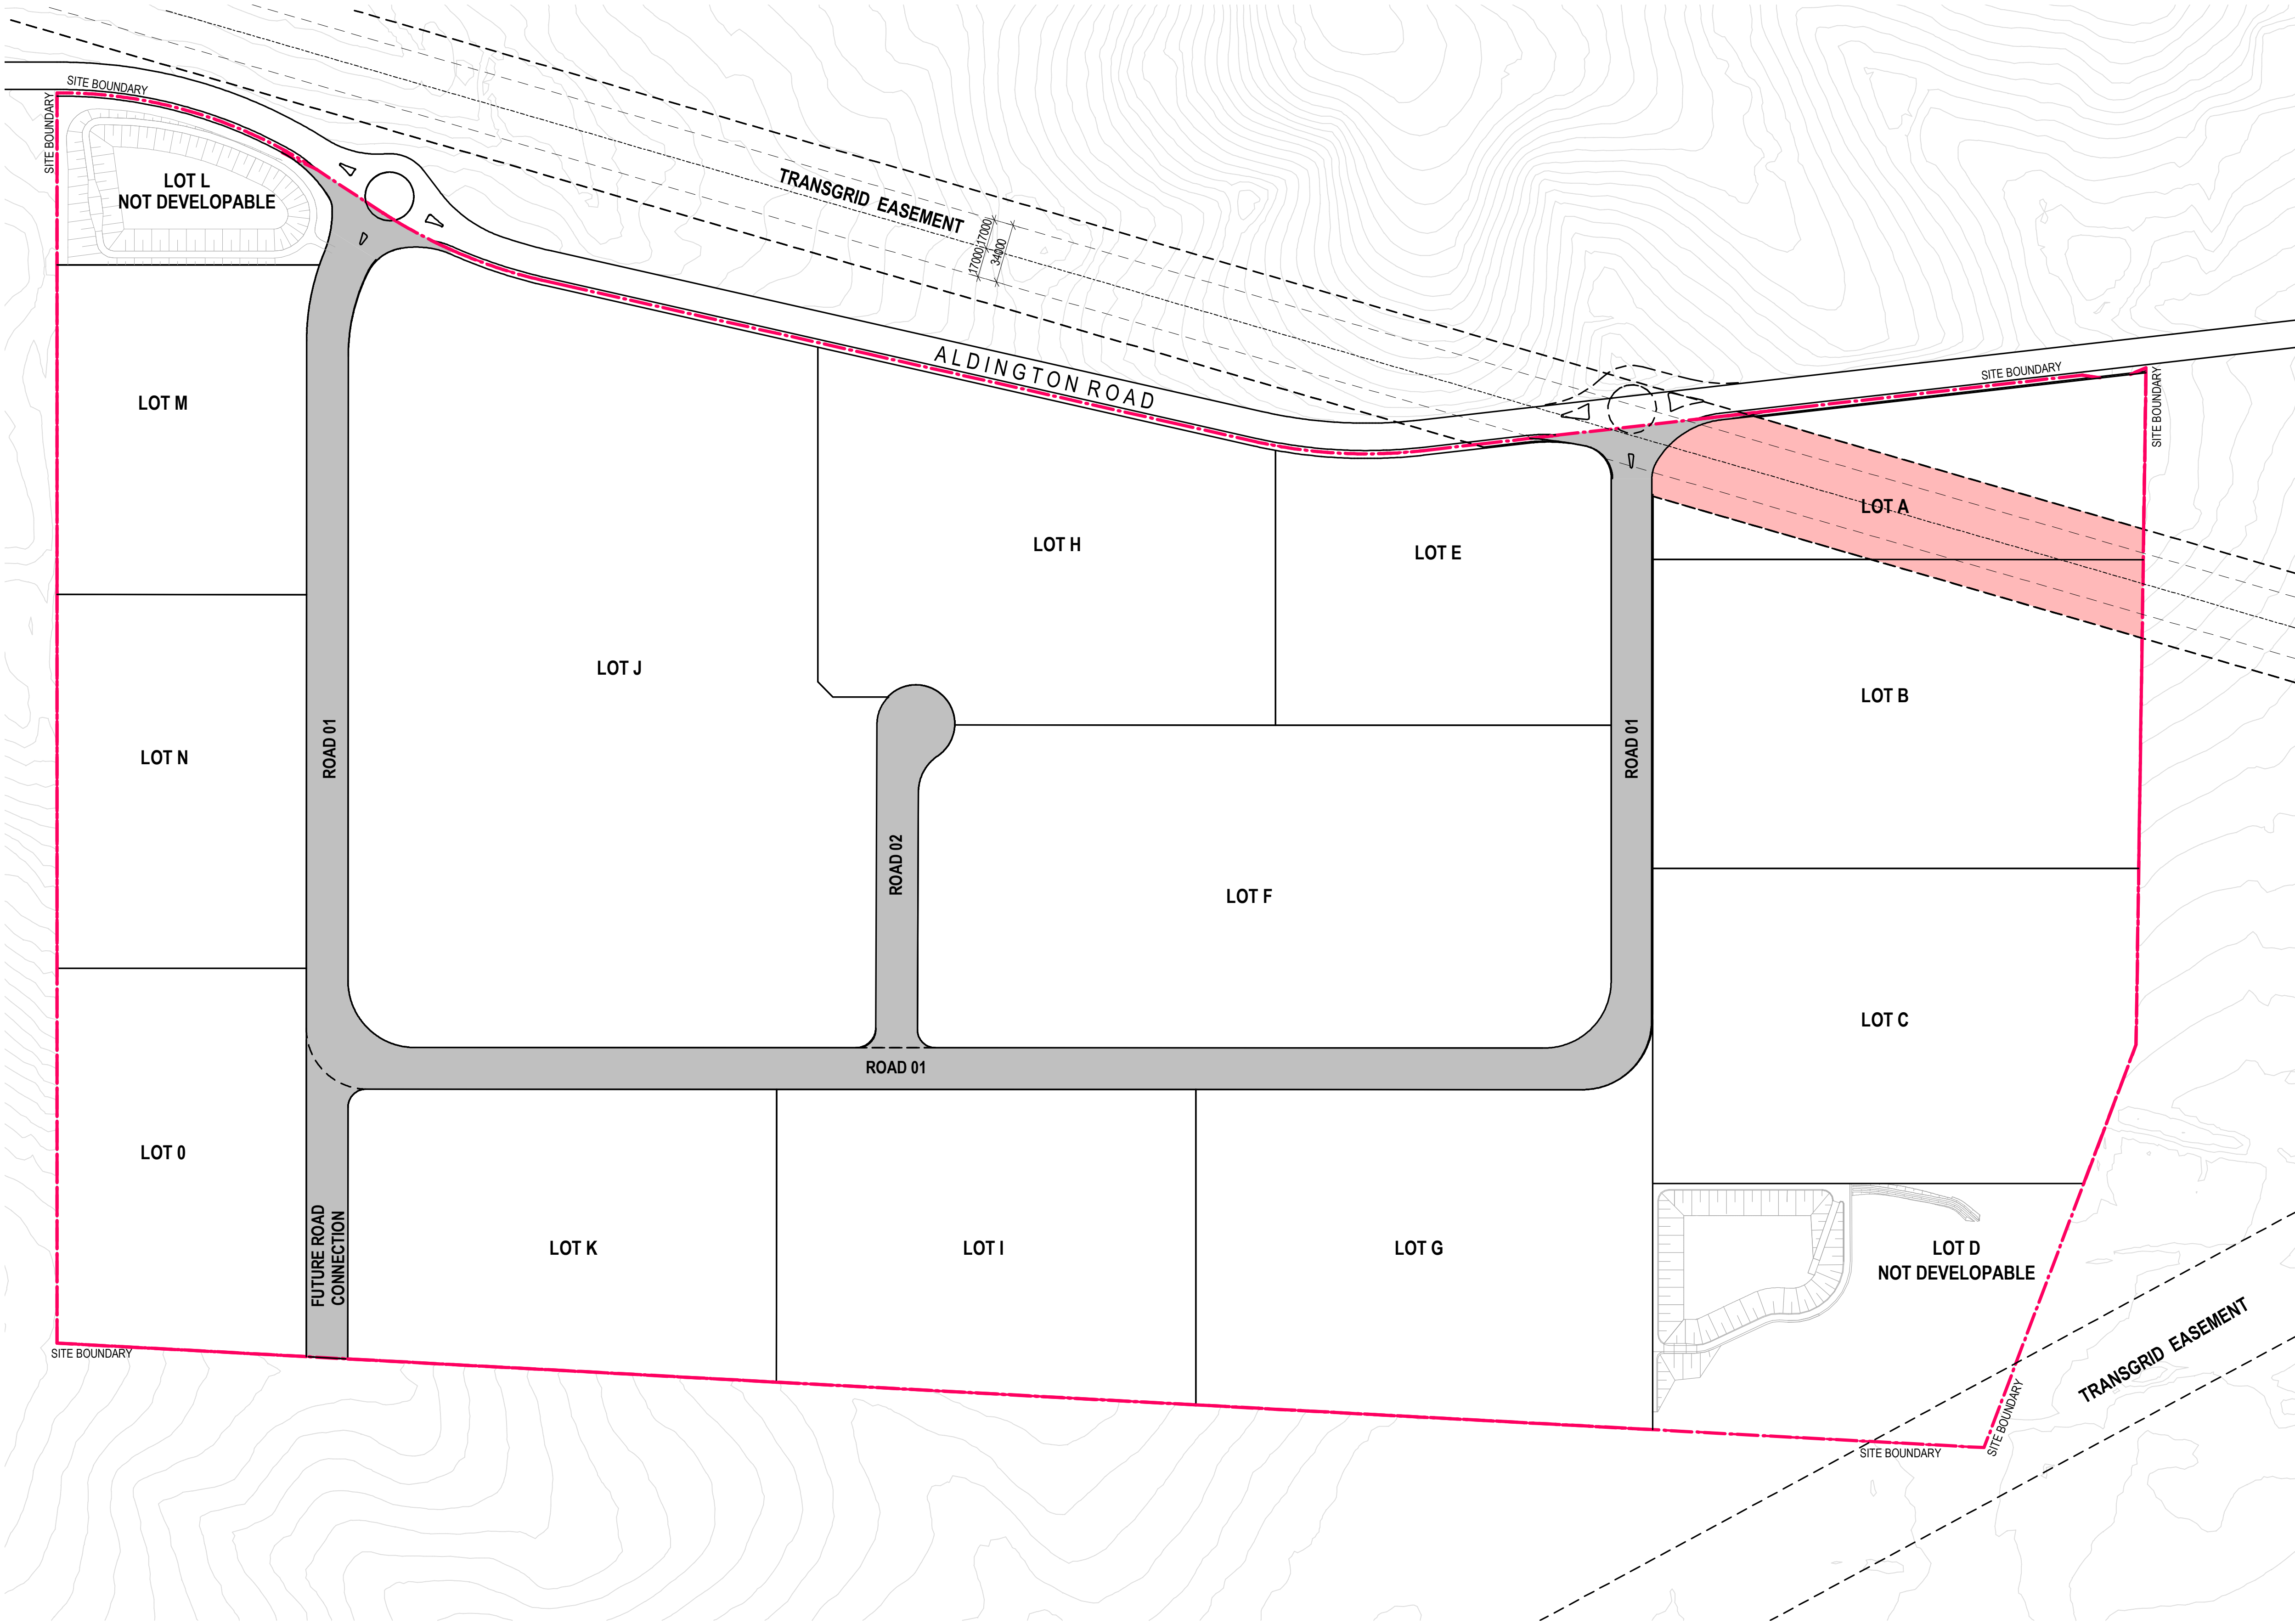




LEGEND


- S1** Estate Pylon Signage
- S2** Tenant Pylon Signage
- S3** Truck Entry / Exit Signage
- S4** Tenant Building Identification Signage

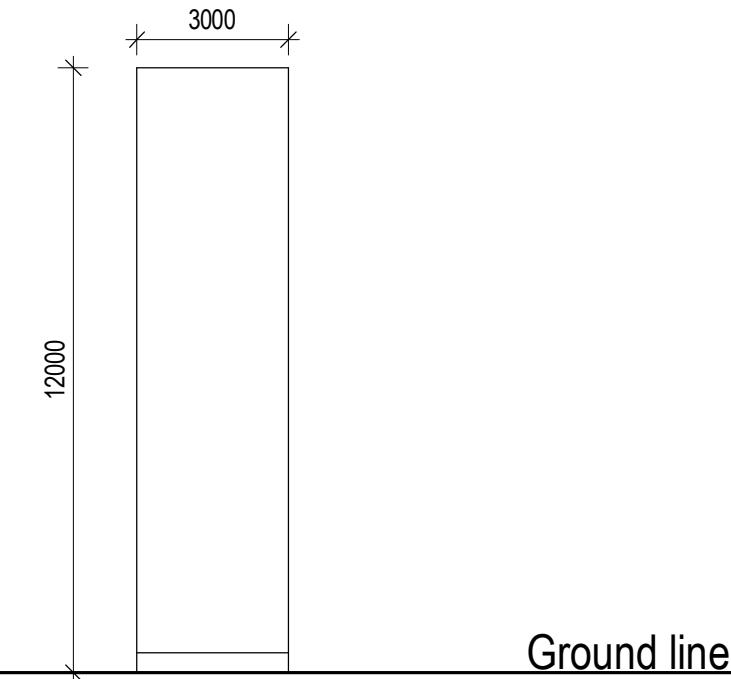


S1 Estate Pylon Sign
Artwork & colour to future detail
Illuminated

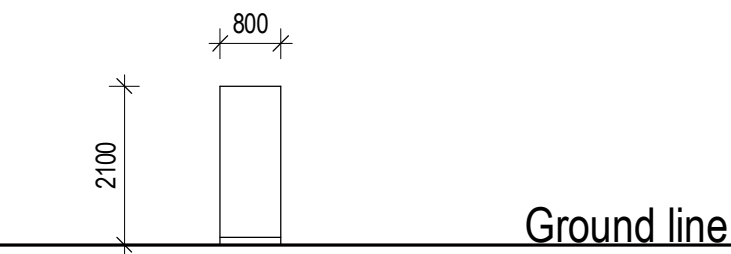


S2 Wayfinding Signage Pylon for Car Parking
Artwork & colour to future detail
Illuminated

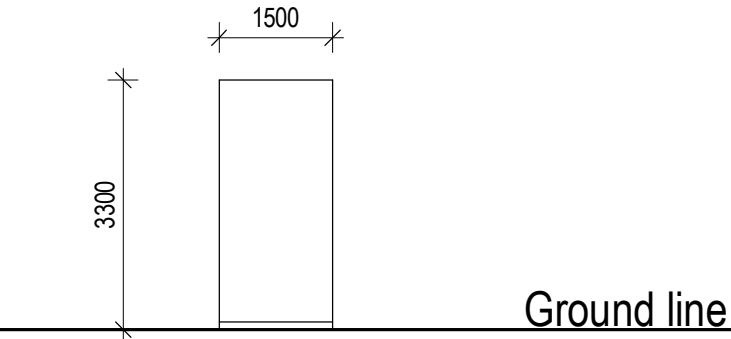

S3 Wayfinding Signage Pylon for Tenants
within each Building
Artwork & colour to future detail
Illuminated

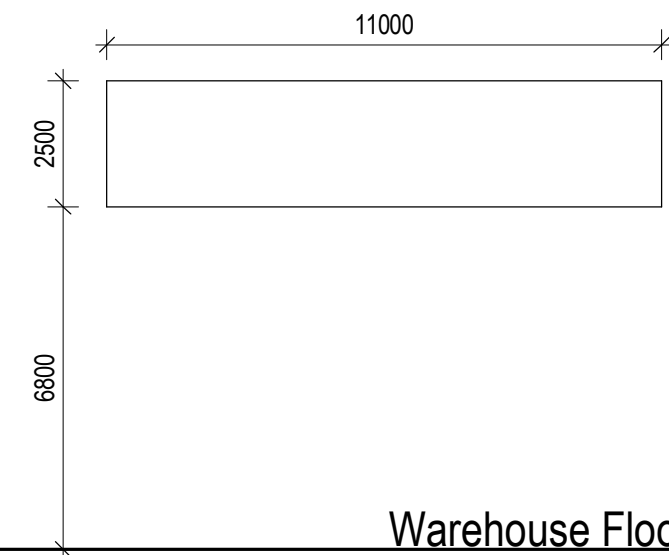


S4 'Tenant Identification' Sign
Artwork & colour to future detail
Illuminated

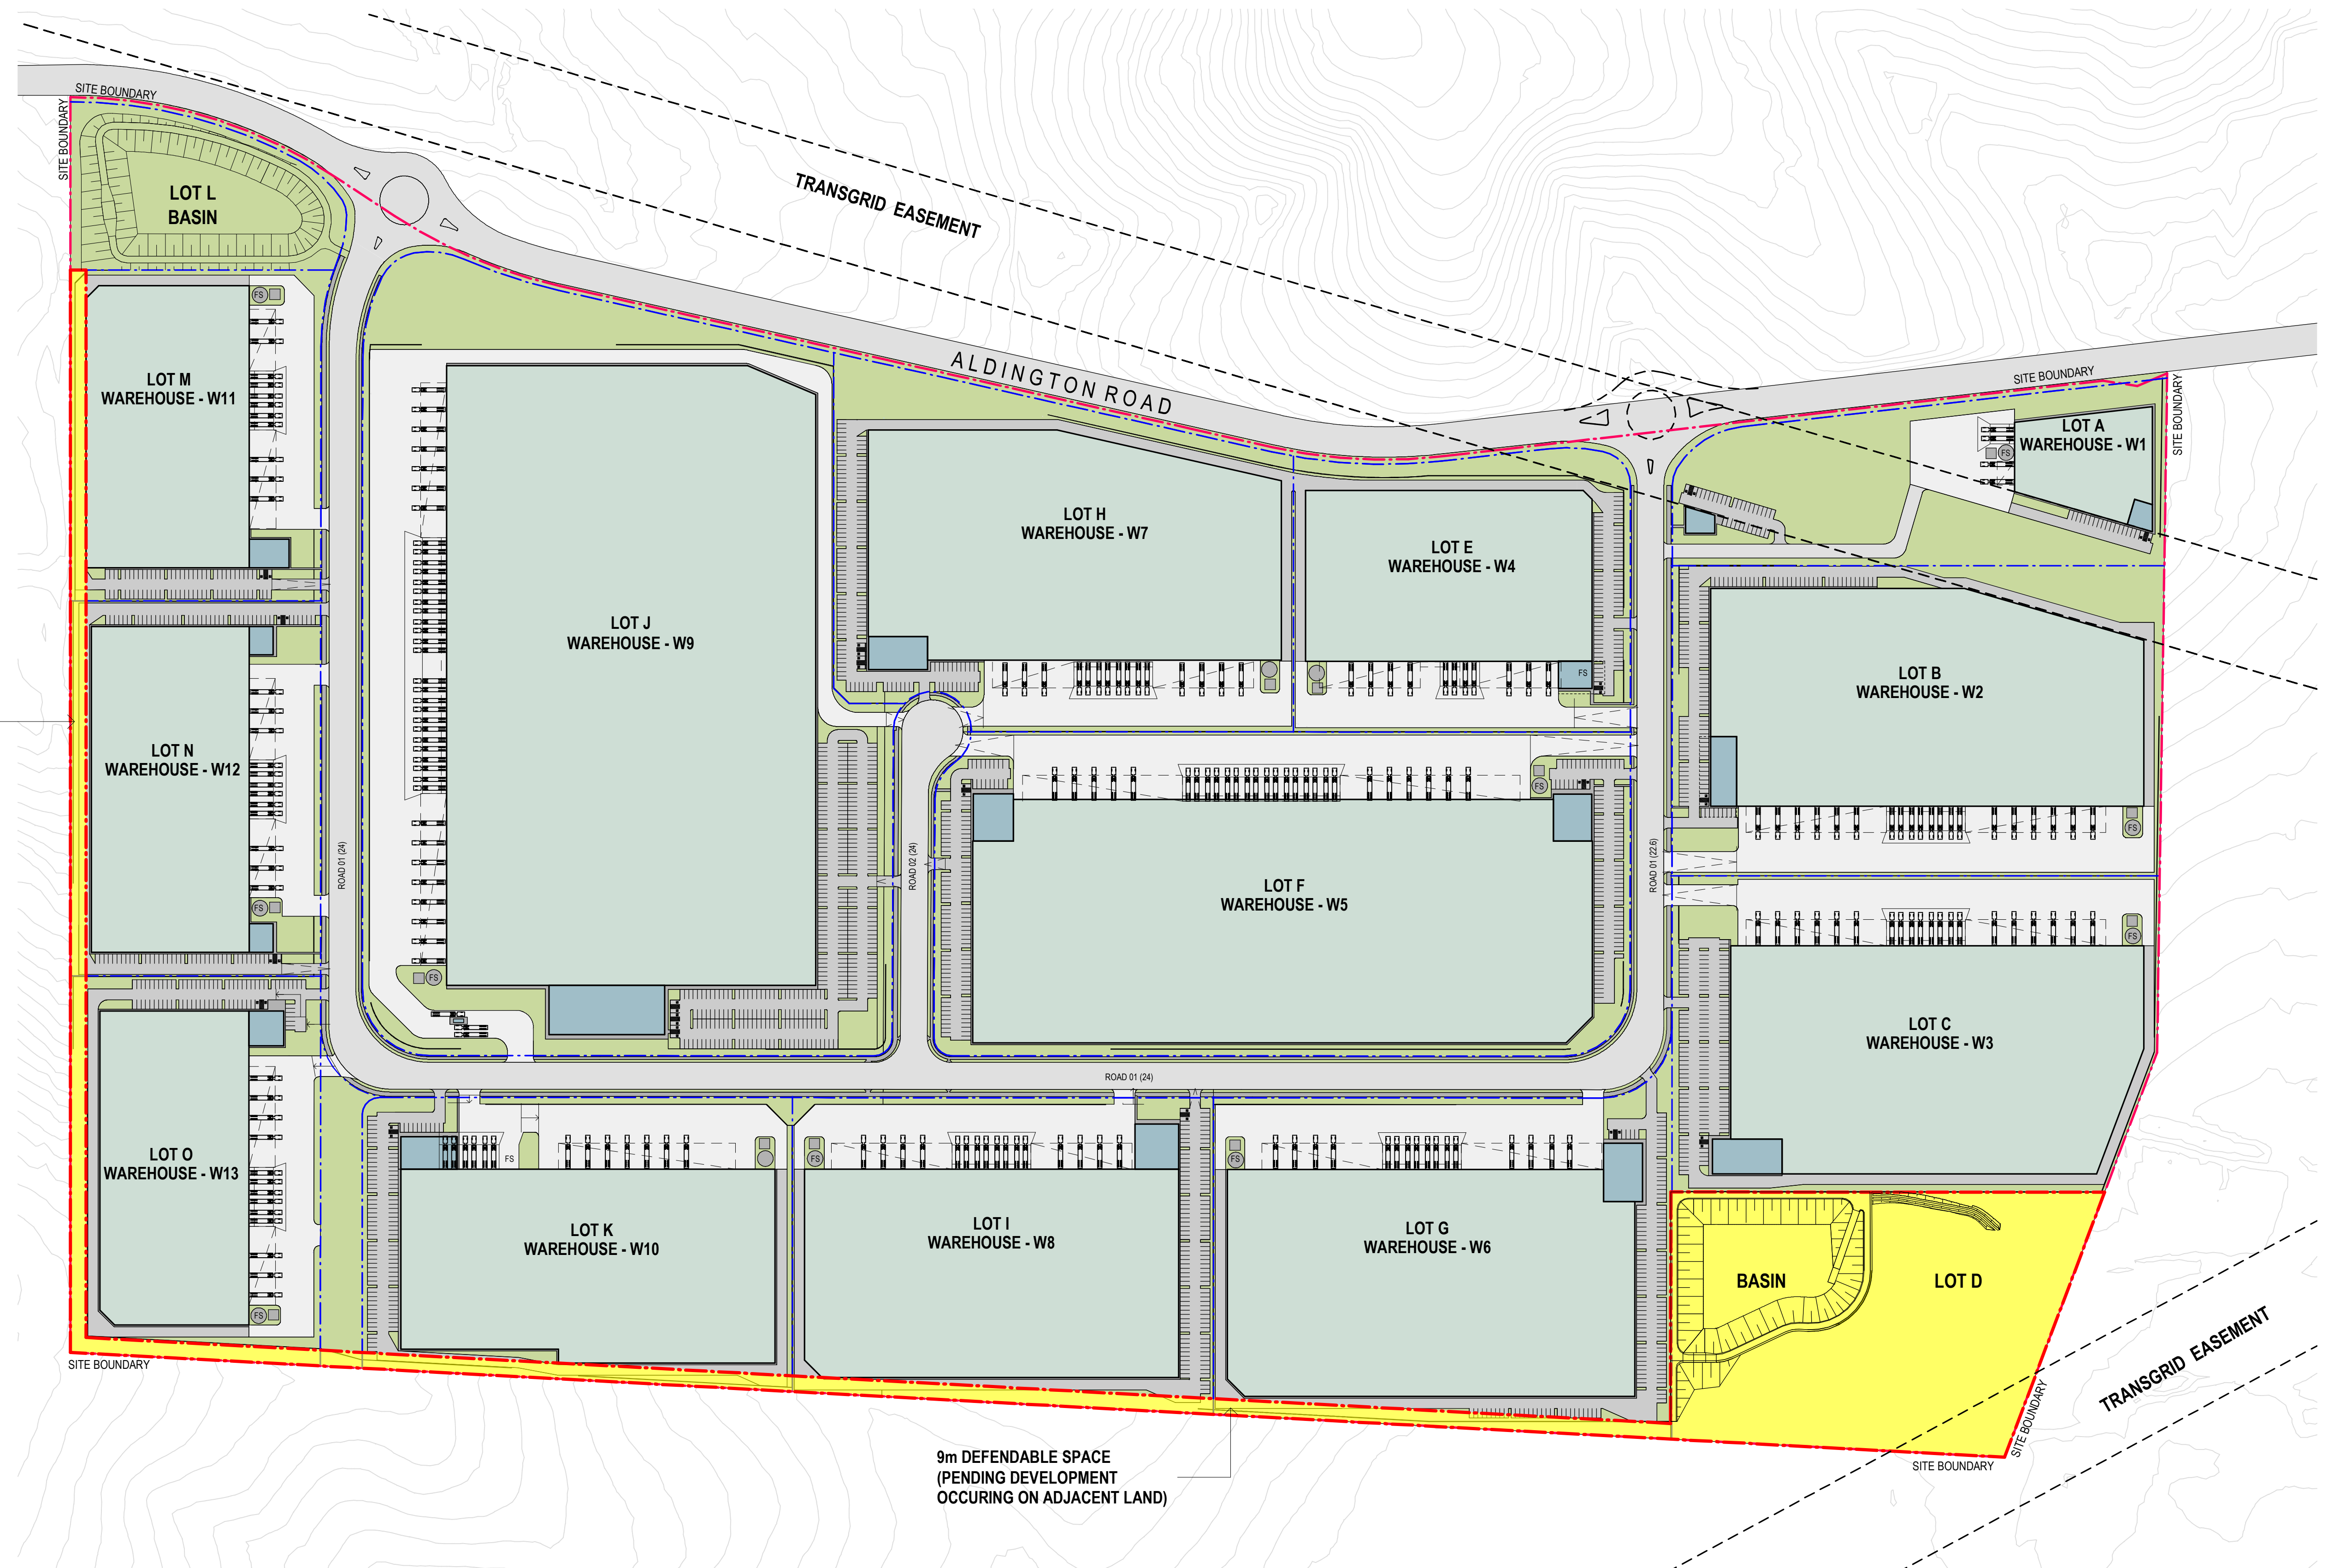

9m DEFENDABLE SPACE
(PENDING DEVELOPMENT
OCCURRING ON ADJACENT LAND)

9m DEFENDABLE SPACE
(PENDING DEVELOPMENT
OCCURRING ON ADJACENT LAND)

LEGEND
 Defendable Space

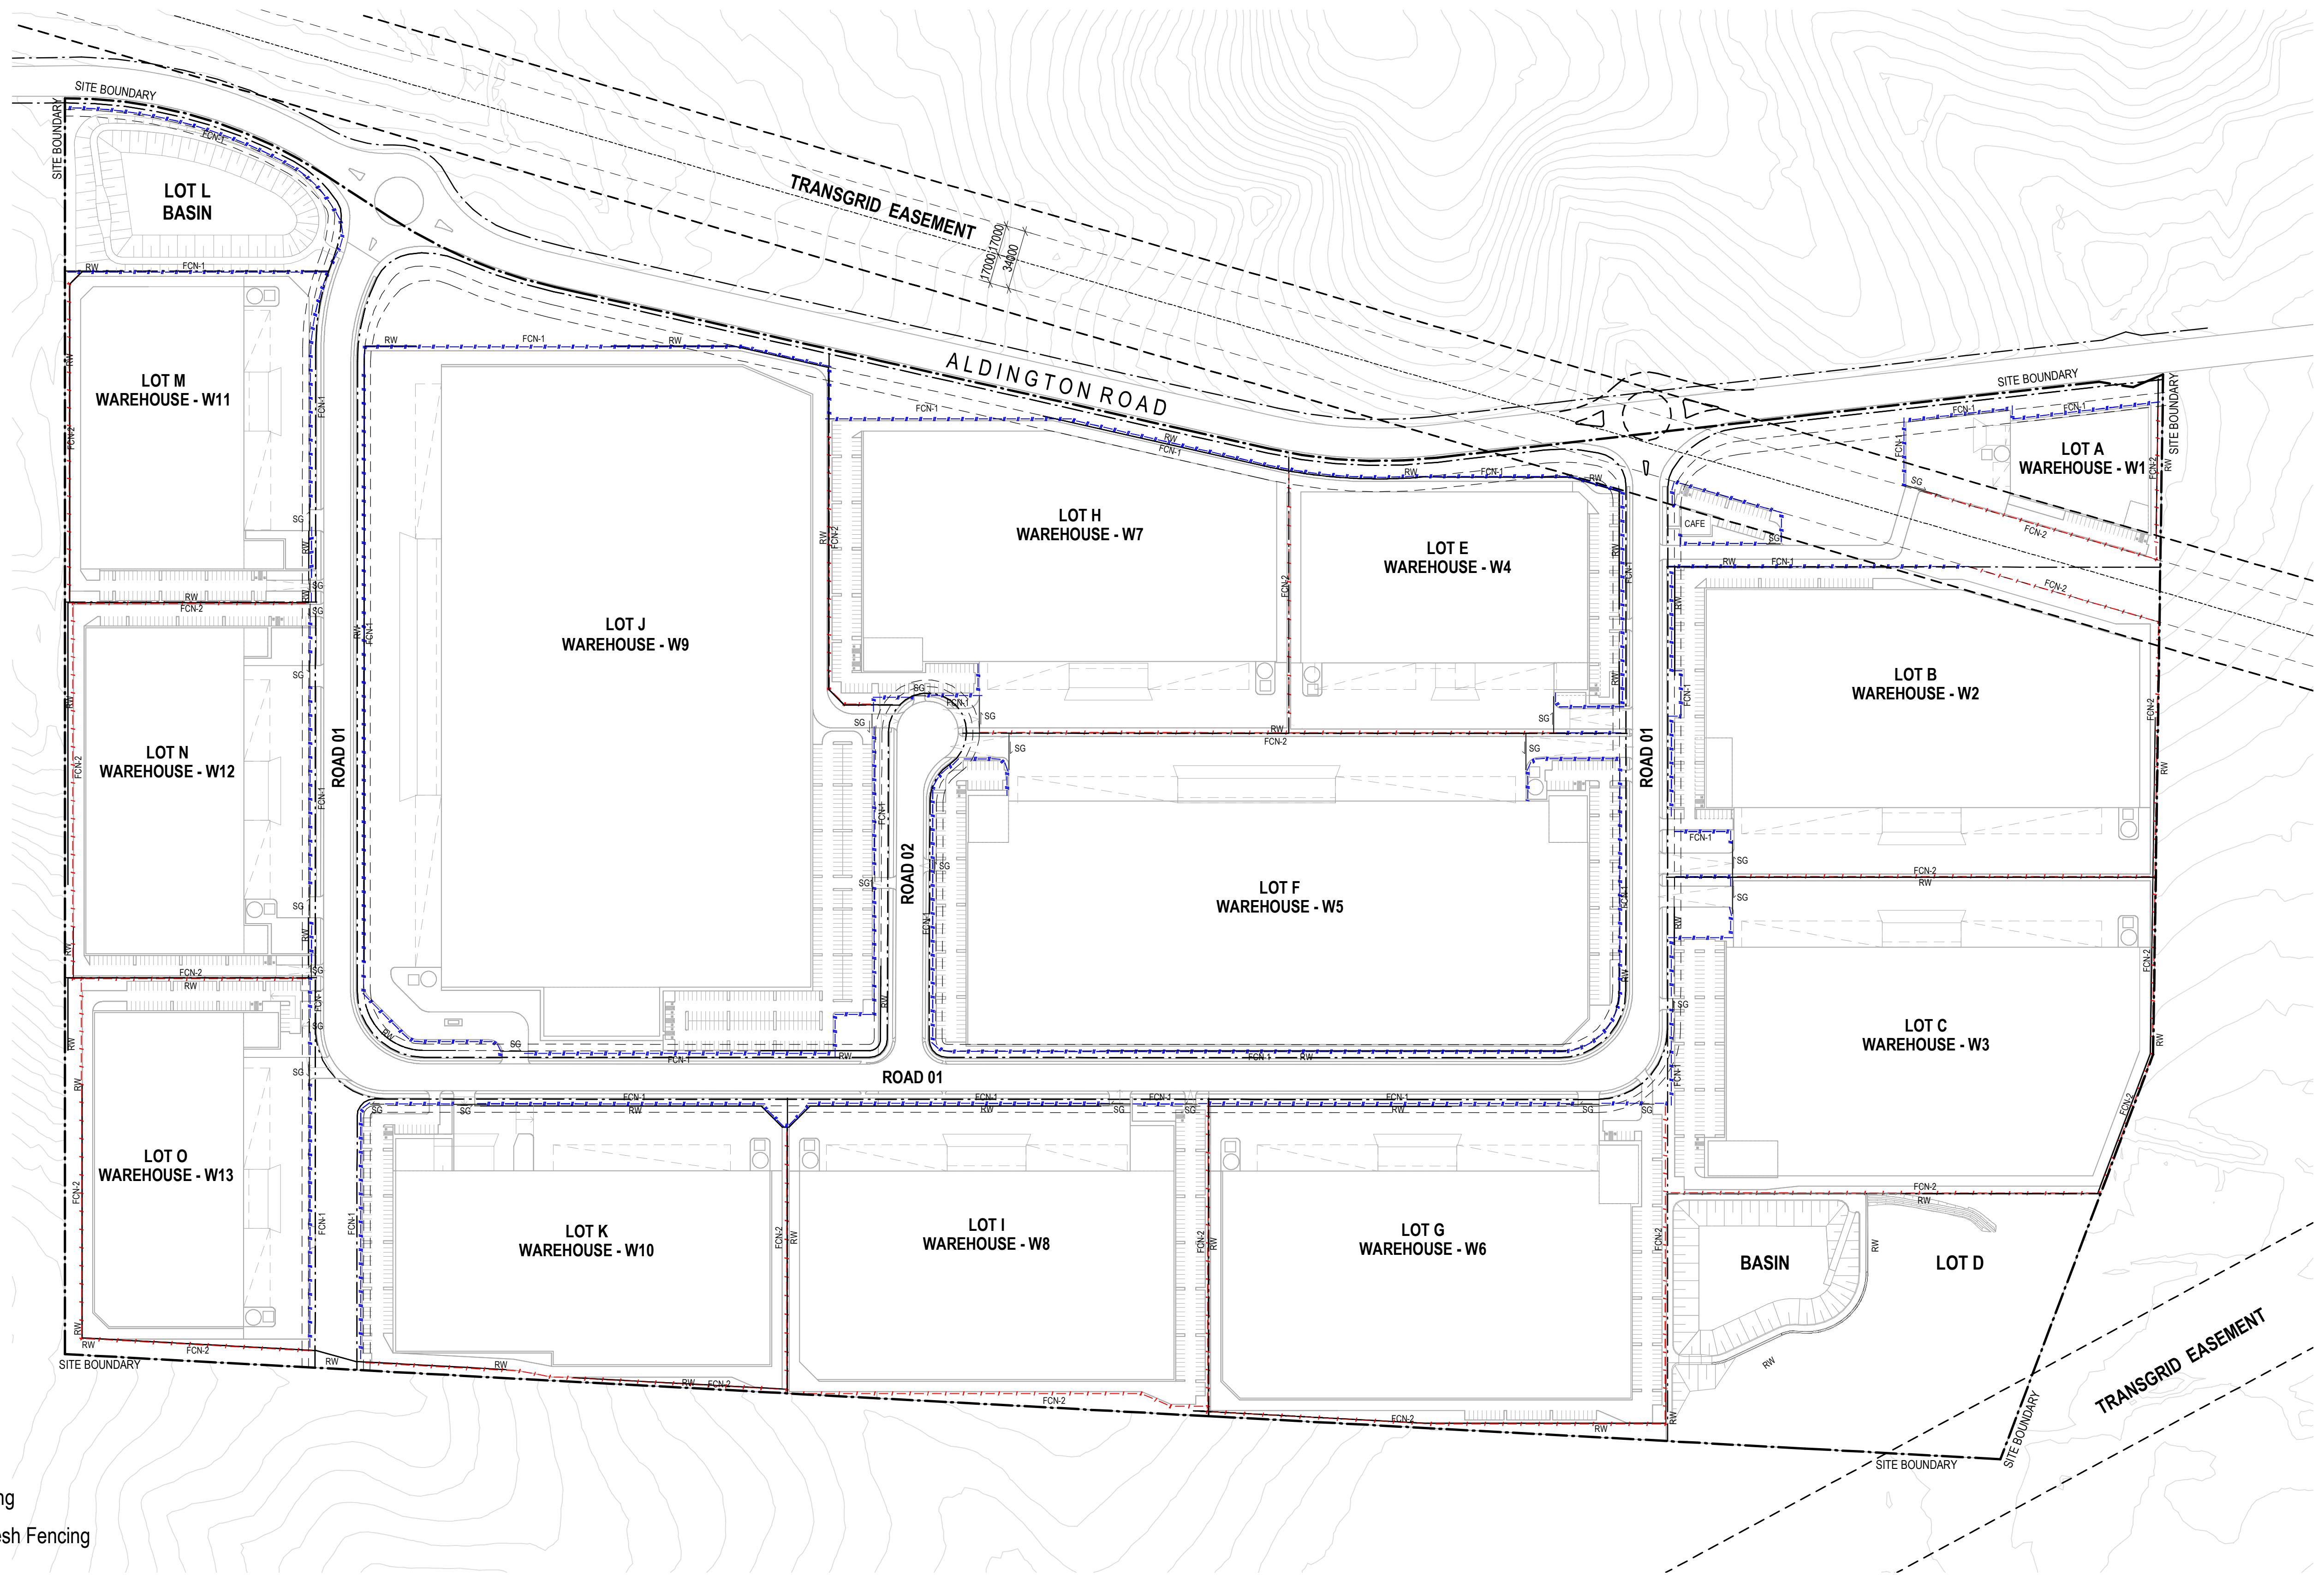

LEGEND

FNC-1 - Palisade fencing

FNC-2 - Chain Wire Mesh Fencing

SG Sliding Gate

RW Retaining wall