


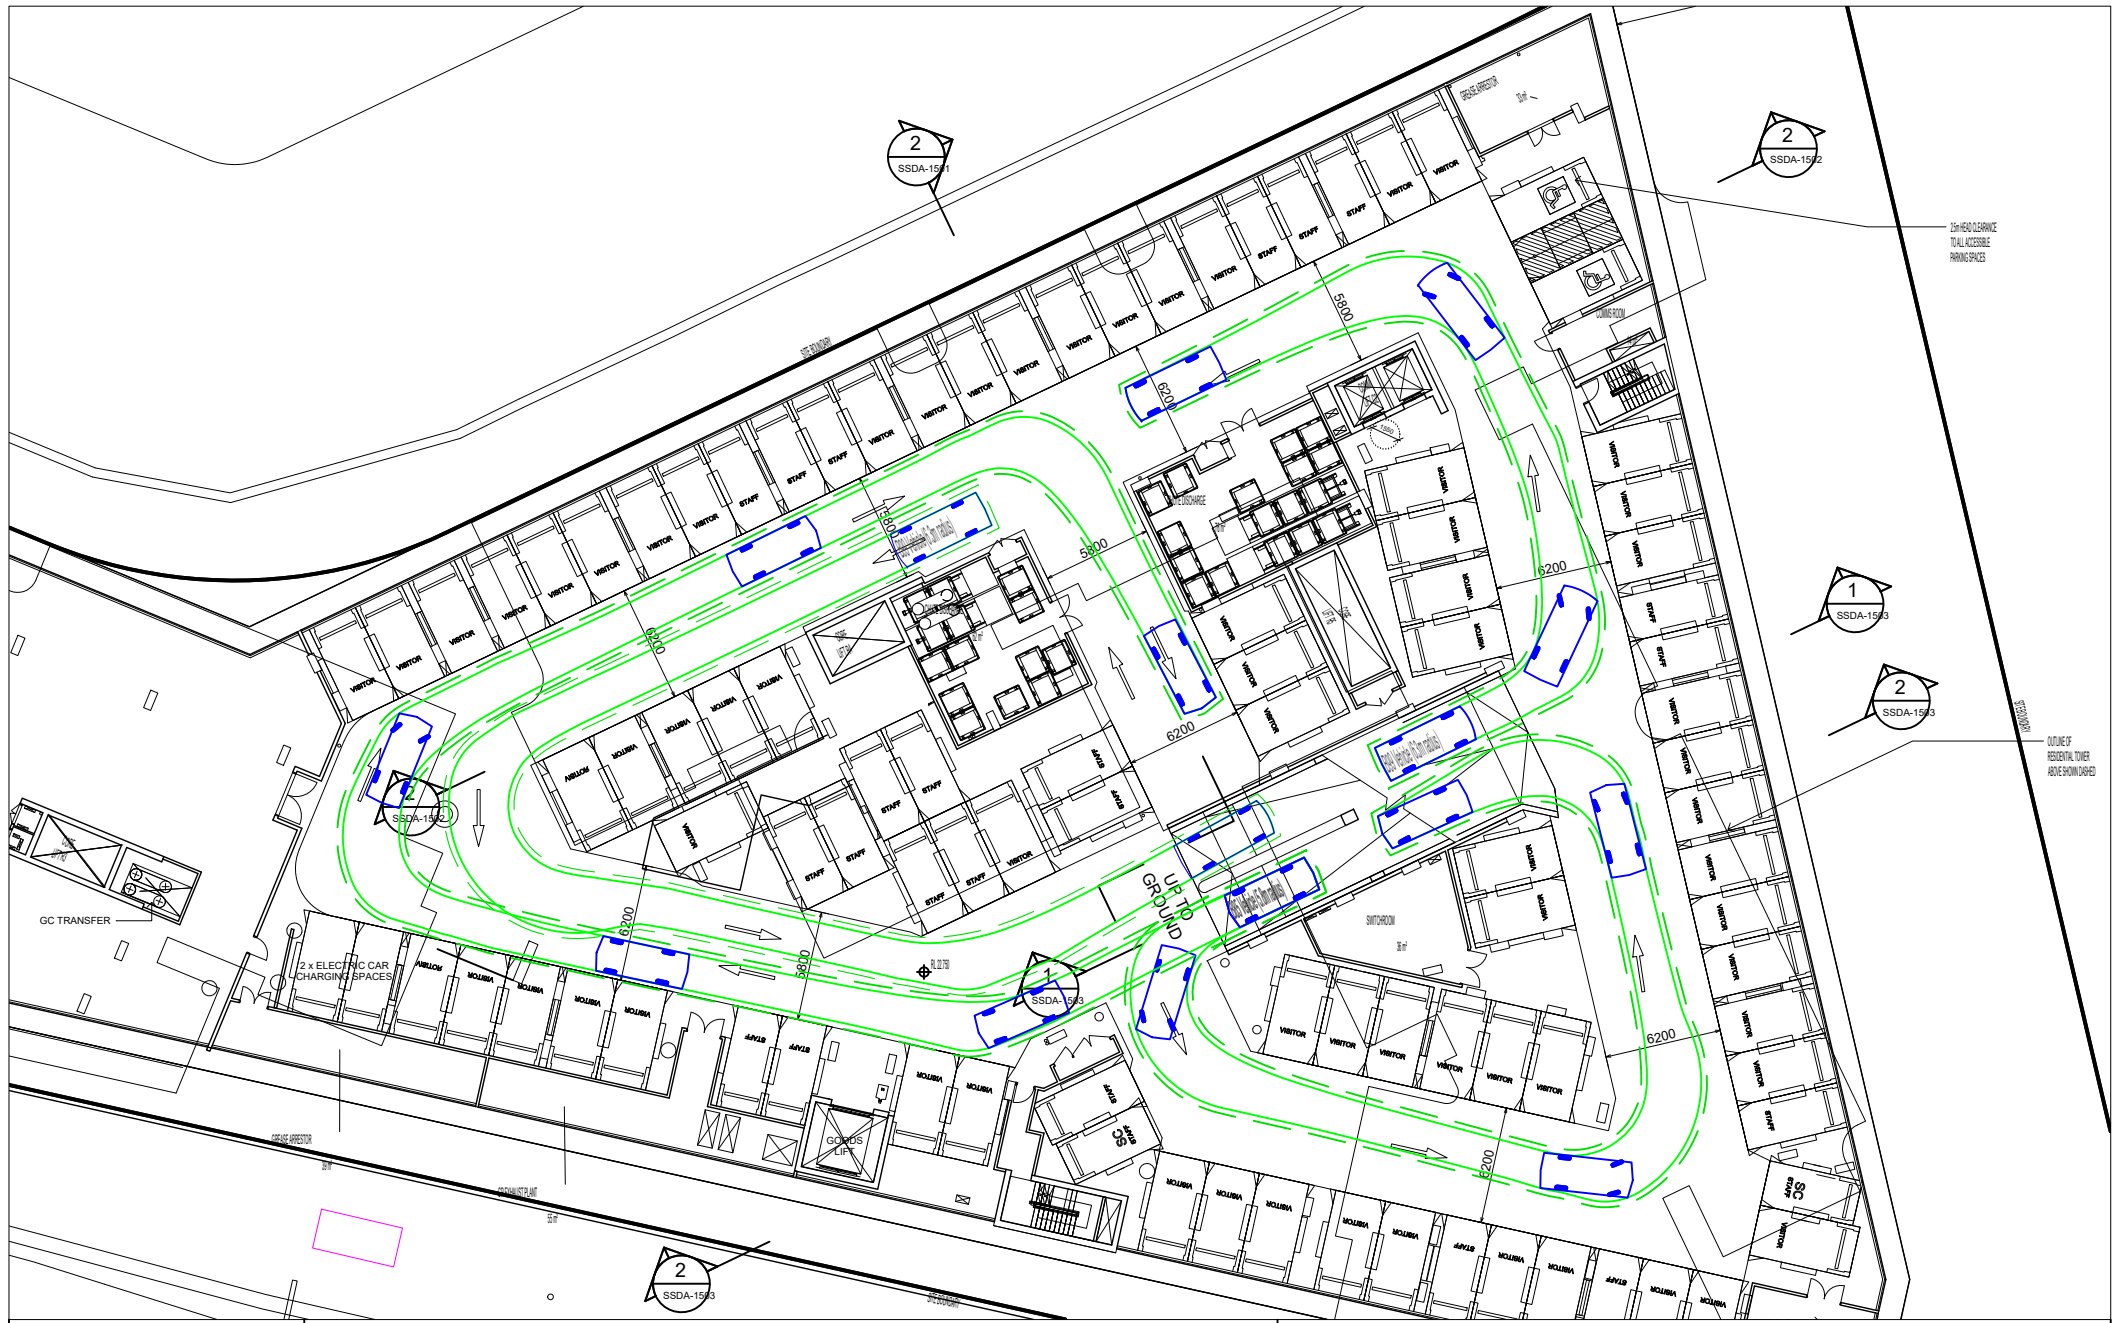

VARGA TRAFFIC PLANNING Pty Ltd
 ABN 88 071 762 537
 Suite 6, Level 1
 20 Young Street
 Neutral Bay, NSW 2089

Phone +61 2 9904 3224
 PO Box 1889
 Neutral Bay, NSW 2089
 www.vargatrafic.com.au
 Sydney, Australia

PROJECT
 MIXED USE DEVELOPMENT




DRAWING TITLE
B99 SWEEP TURNING PATHS CIRCULATION
 Basement 1
 ADDRESS
 160-162 & 172 Lord Sheffield Circuit, Penrith

PROJECT NO.
 25281
 REVIEWED
 ROBERT VARGA

1:400 @ A4
 DATE DRAWN
 2026-5-1
 PREPARED
 NATHANIEL SULLIVAN

VARGA TRAFFIC PLANNING Pty Ltd
 Transport, Traffic and Parking Consultants



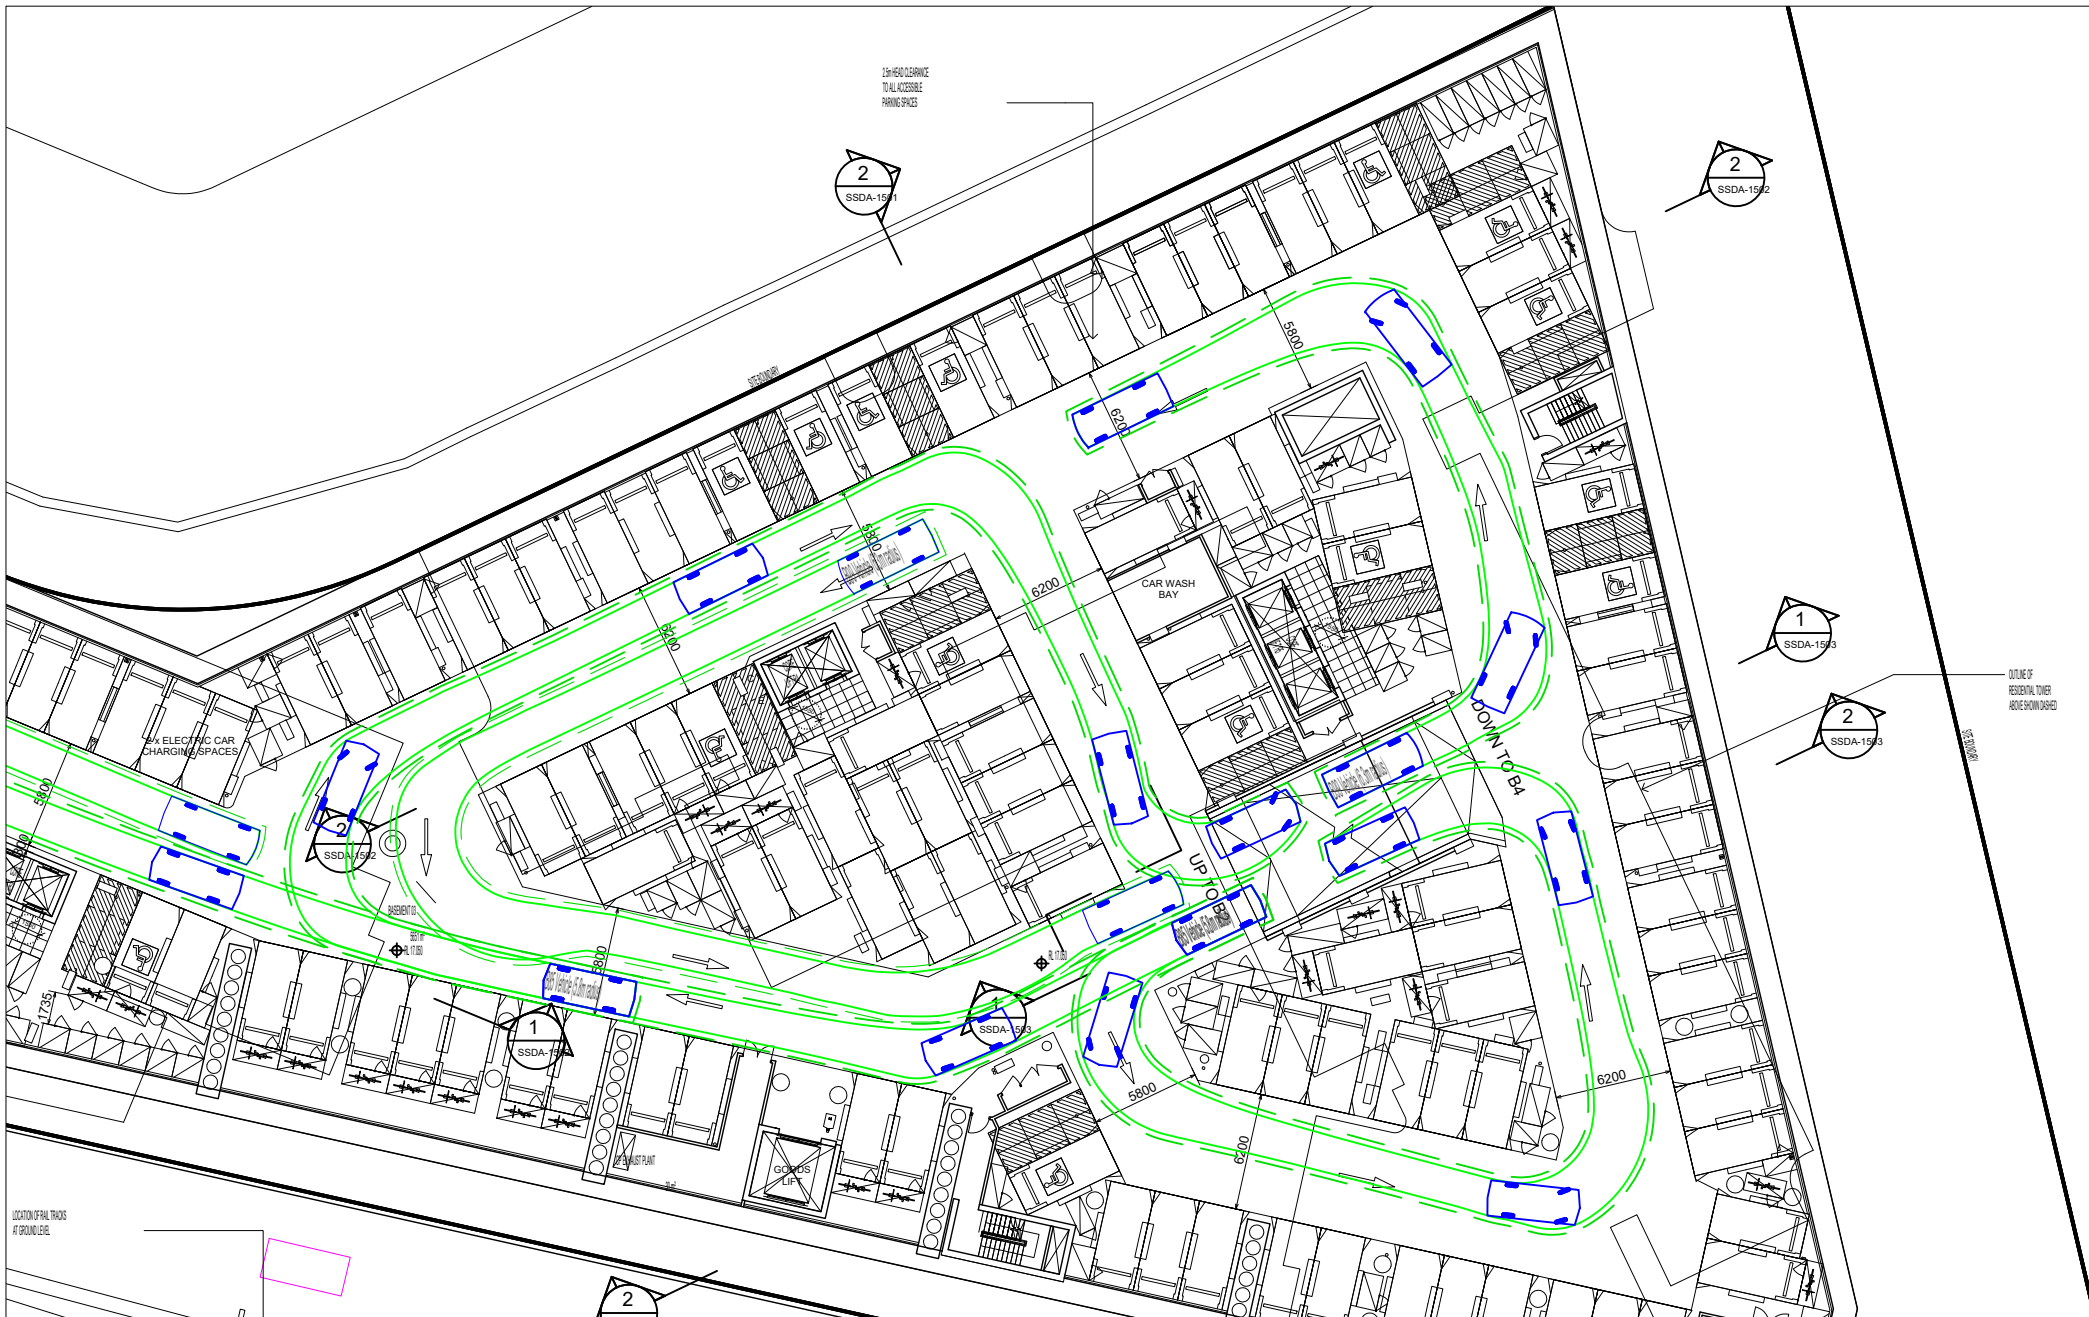

VARGA TRAFFIC PLANNING Pty Ltd
 ASBN 88 071 762 537
 Suite 6, Level 1
 20 Young Street
 Neutral Bay, NSW 2089

Phone +61 2 9904 3224
 PO Box 1889
 Neutral Bay, NSW 2089
 www.vargatrafic.com.au
 Sydney, Australia

PROJECT
 MIXED USE DEVELOPMENT



DRAWING TITLE
B99 SWEEP TURNING PATHS CIRCULATION
 Basement 3
 ADDRESS
 160-162 & 172 Lord Sheffield Circuit, Penrith


1:400 @ A4

PROJECT NO.
 25281
 REVIEWED
 ROBERT VARGA

DATE DRAWN
 2026-5-1
 PREPARED
 NATHANIEL SULLIVAN

VARGA TRAFFIC PLANNING Pty Ltd
 Transport, Traffic and Parking Consultants



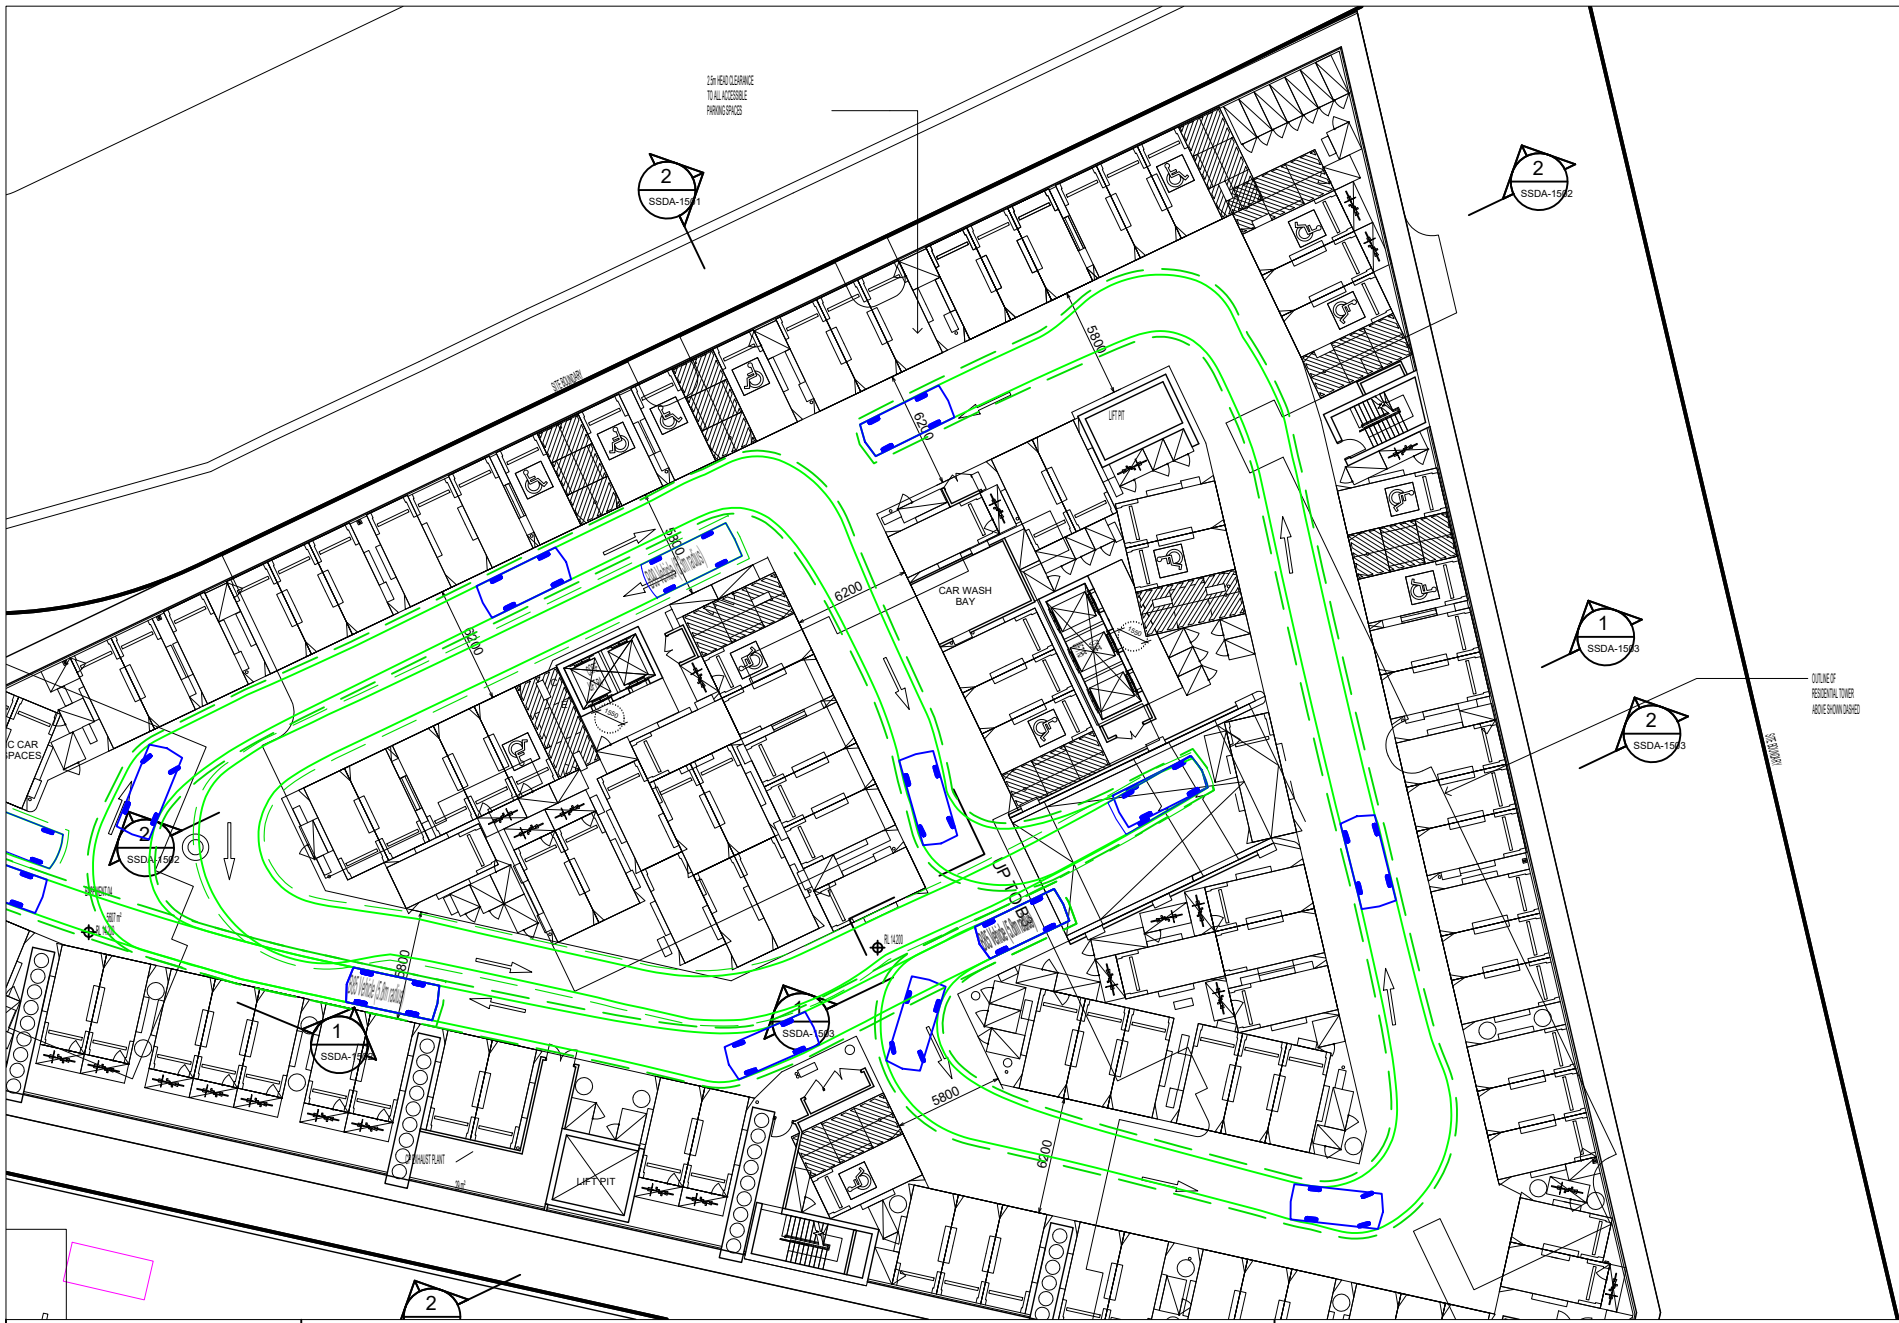

VARGA TRAFFIC PLANNING Pty Ltd
 ABN 88 071 762 537
 20 Young Street
 Neutral Bay, NSW 2089

Phone +61 2 9904 3224
 PO Box 1686
 Neutral Bay, NSW 2089
 www.vargatrafic.com.au
 Sydney, Australia

PROJECT
 MIXED USE DEVELOPMENT



DRAWING TITLE
B99 SWEEP TURNING PATHS CIRCULATION
Basement 4

ADDRESS
 160-162 & 172 Lord Sheffield Circuit, Penrith

PROJECT NO.
 25281

REVIEWED
 ROBERT VARGA

1:400 @ A4

DATE DRAWN
 2026-5-1

PREPARED
 NATHANIEL SULLIVAN

VARGA TRAFFIC PLANNING Pty Ltd

Transport, Traffic and Parking Consultants