

Appendix C: Envelope Plans

The following section illustrates the permissible building envelopes that define the spatial limits for future development. These envelopes set parameters for height, setbacks, and massing, providing flexibility for design while ensuring compliance with planning controls and maintaining solar access and streetscape quality.



In accepting and utilising this document the recipient agrees that SJB Architecture (NSW) Pty. Ltd. ACN 081 094 724 TIA SJB Architects, retain all common law, statutory law and other rights including copyright and intellectual property rights. The recipient agrees not to use this document for any purpose other than its intended use; to waive all claims against SJB Architects resulting from unauthorised changes; or to reuse the document on other projects without prior written consent from SJB Architects. Under no circumstances shall transfer of this document be deemed a sale. SJB Architects makes no warranties of fitness for any purpose. The Builder/Contractor shall verify job dimensions prior to any work commencing. Use figured dimensions only. Do not scale drawings.

Nominated Architects: Adam Haddow-7188 | John Pradel-7004

FOR APPROVAL

Rev	Date	Revision	By	Chk.
P1	04.12.2025	FOR REVIEW	NT	JM
P2	17.12.2025	FOR REVIEW	NT	JM
P3	09.01.2026	FOR REVIEW	NT	JM
P4	19.01.2026	FOR REVIEW	NT	JM
P5	06.02.2026	FOR REVIEW	NT	JM
A	30.03.2026	FOR SUBMISSION	NT	JM

KEY

- BLOCK BOUNDARY
- MAXIMUM STOREY HEIGHT
- HERITAGE ITEM I2078
- TOWER ZONE
- PLANNING ENVELOPE
- PUBLIC PLAZA
- PRIVATE OPEN SPACE
- PRIVATE COMMUNAL COURTYARD
- ACCESS TO PRIVATE OPEN SPACES FROM MEAD STREET
- THROUGH-SITE LINK (6-12m)
- BUILDING SETBACK (1.5m)
- BUILDING SETBACK (3m)
- BUILDING SETBACK (4.5m)
- BUILDING SETBACK (5m)
- BUILDING SETBACK (6m)
- BUILDING SETBACK (9m)
- GROUND SETBACK (10m)
- SETBACK VARIES TO RETAIN TREES
- UPPER LEVEL BUILDING SETBACK (3m)
- Envelope aligns with northern boundary at ground level only to provide clearance for future rear driveway.
- SP2 ZONE
- SUBSTATION LOT
- OPEN SPACE AS PER VPA REQUIREMENTS

NOTE: ALL ENVELOPE DRAWINGS DO NOT INCLUDE THE BASEMENT ENVELOPES WHICH WILL BE PROPOSED IN THE SUBSEQUENT DETAILED SSDAs.

NOTE: MINOR CHANGES TO FORM AND CONFIGURATION MAY BE REQUIRED WHEN DRAWINGS ARE SUBSEQUENTLY PREPARED FOR CONSTRUCTION PURPOSES AFTER THE GRANT OF DEVELOPMENT CONSENT.

Client



Project

WATERLOO SOUTH

WATERLOO, SYDNEY
GADIGAL LAND

Drawing Name

Precinct
Proposed Envelopes -
Plan

0 05 10 15 50

Date Scale Sheet Size

30.03.2026 1:1500 A3

Drawn Chk. Job. No.

NT JM 7085

Drawing No. Revision

PR-AR-2300 /A

SJB Architects

Level 2, 490 Crown Street
Surry Hills NSW 2010

T 61 2 9380 9911

www.sjb.com.au





In accepting and utilising this document the recipient agrees that SJB Architecture (NSW) Pty. Ltd. ACN 081 094 724 T/A SJB Architects, retain all common law, statutory law and other rights including copyright and intellectual property rights. The recipient agrees not to use this document for any purpose other than its intended use; to waive all claims against SJB Architects resulting from unauthorised changes; or to reuse the document on other projects without prior written consent from SJB Architects. Under no circumstances shall transfer of this document be deemed a sale. SJB Architects makes no warranties of fitness for any purpose. The Builder/Contractor shall verify job dimensions prior to any work commencing. Use figured dimensions only. Do not scale drawings.

Nominated Architects: Adam Haddow-7188 | John Pradel-7004

FOR APPROVAL

Rev	Date	Revision	By	Chk.
P1	04.12.2025	FOR REVIEW	NT	JM
P2	17.12.2025	FOR REVIEW	NT	JM
P3	09.01.2026	FOR REVIEW	NT	JM
P4	19.01.2026	FOR REVIEW	NT	JM
P5	06.02.2026	FOR REVIEW	NT	JM
A	30.03.2026	FOR SUBMISSION	NT	JM

KEY

- BLOCK BOUNDARY
- MAXIMUM STOREY HEIGHT
- TOWER ZONE
- STREETWALL (MAX. 6 STOREY)
- HERITAGE ITEM I2078
- PLANNING ENVELOPE
- PUBLIC PLAZA (MIN. 12m x 12m)
- THROUGH-SITE LINK (6-12m)
- BUILDING SETBACK (3m)
- BUILDING SETBACK (6m)
- BUILDING SETBACK (4.5m)
- BUILDING SETBACK (1.5m)
- UPPER LEVEL BUILDING SETBACK (3m)
- Envelope aligns with northern boundary at ground level only to provide clearance for future rear driveway.

NOTE: ALL ENVELOPE DRAWINGS DO NOT INCLUDE THE BASEMENT ENVELOPES WHICH WILL BE PROPOSED IN THE SUBSEQUENT DETAILED SSDAs.

NOTE: MINOR CHANGES TO FORM AND CONFIGURATION MAY BE REQUIRED WHEN DRAWINGS ARE SUBSEQUENTLY PREPARED FOR CONSTRUCTION PURPOSES AFTER THE GRANT OF DEVELOPMENT CONSENT.

Client



Project

WATERLOO SOUTH
WATERLOO, SYDNEY
GADIGAL LAND

Drawing Name

Blocks 2 & 3
Proposed Envelope -
Plan

0 05 10 15 20

Date Scale Sheet Size




30.03.2026 1:750 A3

Drawn Chk. Job No.

NT JM 7085

Drawing No. Revision

BL02&3-AR-2300 /A

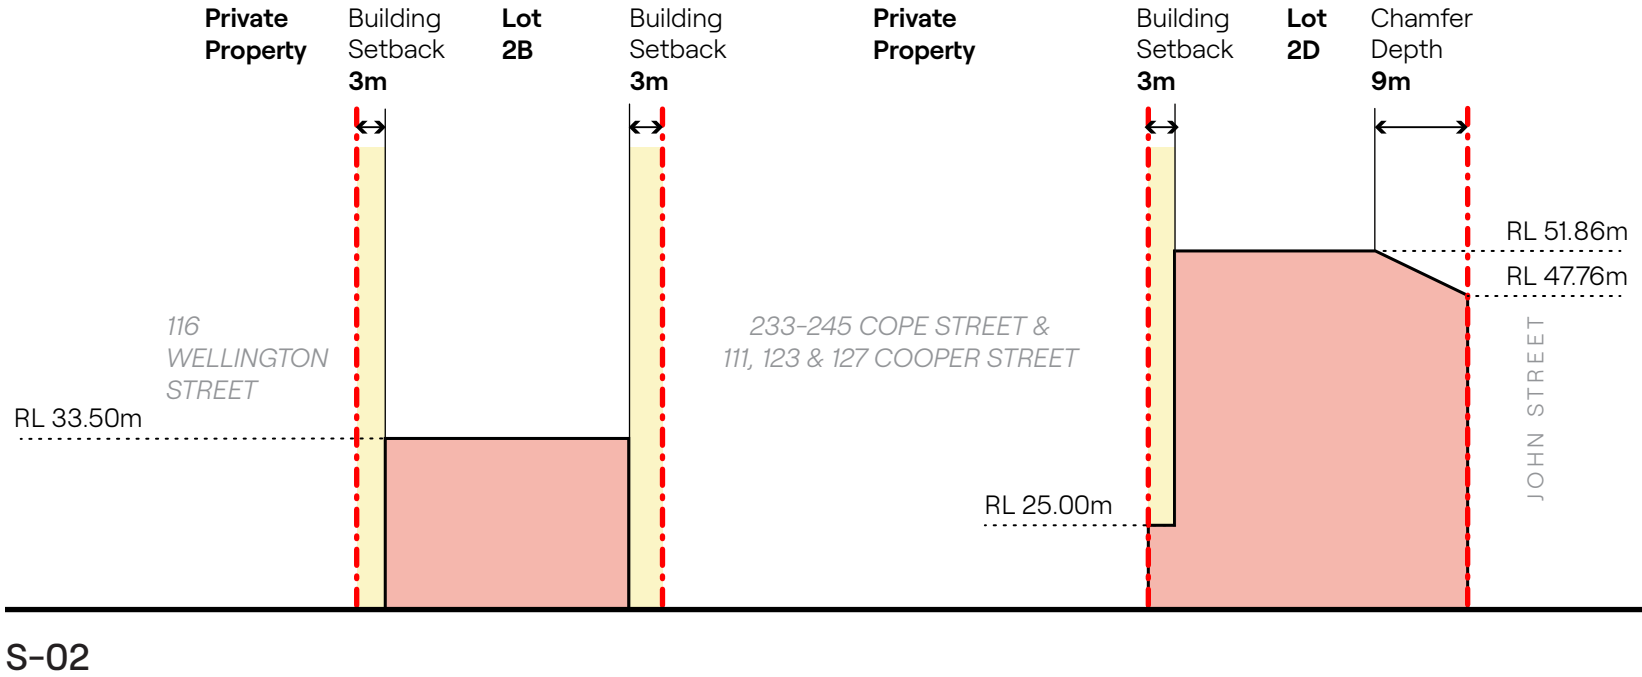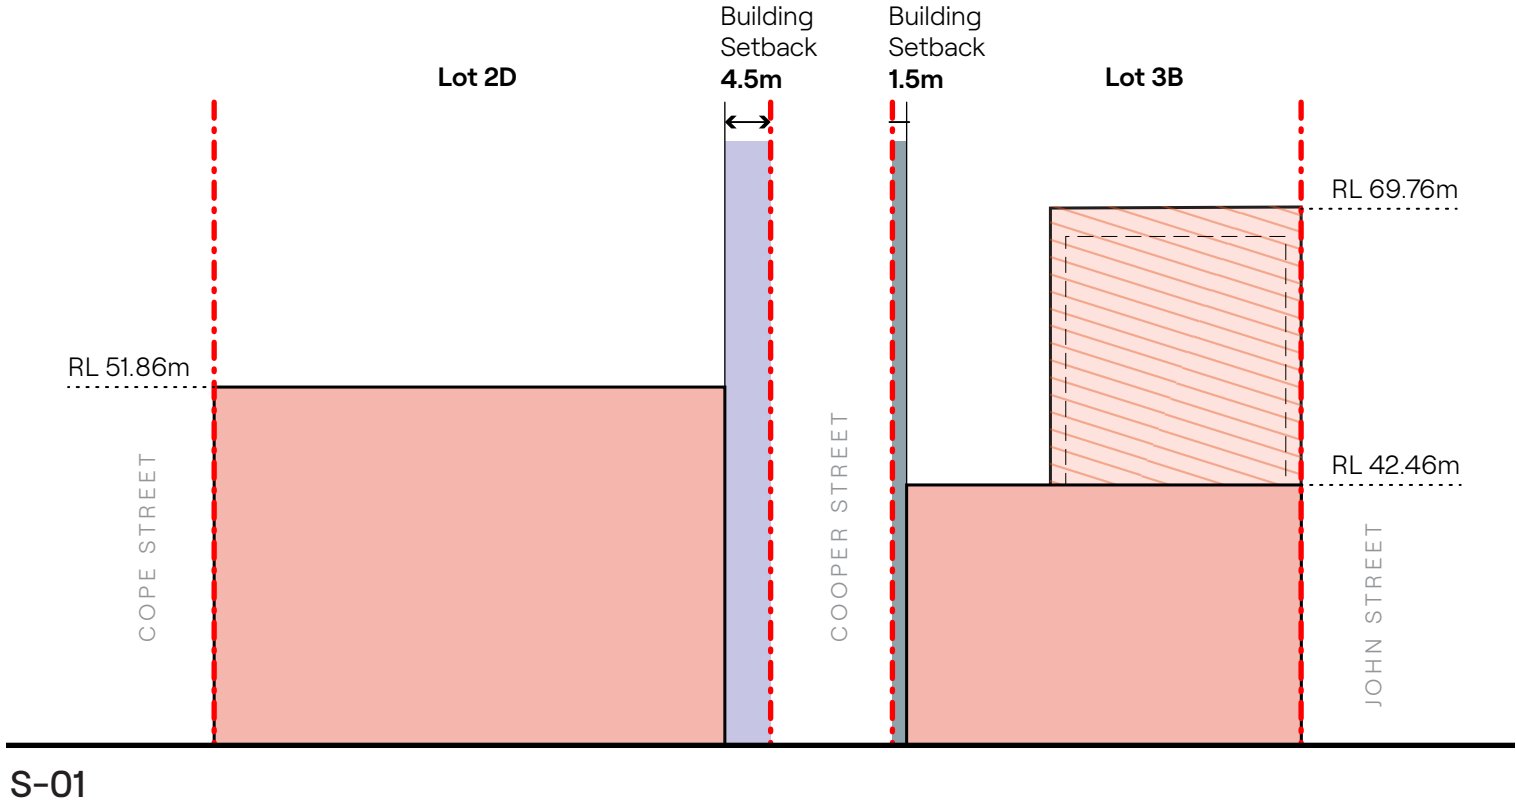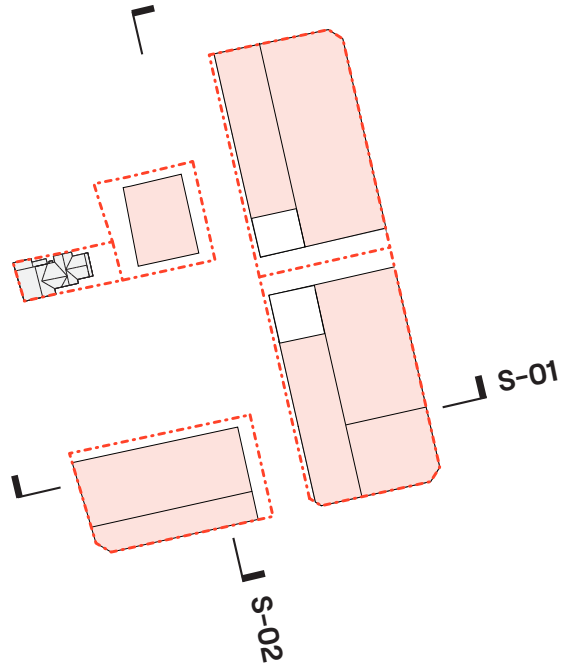

In accepting and utilising this document the recipient agrees that SJB Architecture (NSW) Pty Ltd, ACN 081 094 724 T/A SJB Architects, retain all common law, statutory law and other rights including copyright and intellectual property rights. The recipient agrees not to use this document for any purpose other than its intended use; to waive all claims against SJB Architects resulting from unauthorised changes; or to reuse the document on other projects without prior written consent from SJB Architects. Under no circumstances shall transfer of this document be deemed a sale. SJB Architects makes no warranties of fitness for any purpose. The Builder/Contractor shall verify job dimensions prior to any work commencing. Use figured dimensions only. Do not scale drawings.

Nominated Architects: Adam Haddow-7188 | John Pradel-7004

FOR APPROVAL

Rev	Date	Revision	By	Chk.
P1	04.12.2025	FOR REVIEW	NT	JM
P2	17.12.2025	FOR REVIEW	NT	JM
P3	09.01.2026	FOR REVIEW	NT	JM
P4	19.01.2026	FOR REVIEW	NT	JM
P5	06.02.2026	FOR REVIEW	NT	JM
A	30.03.2026	FOR SUBMISSION	NT	JM

KEY

- BLOCK BOUNDARY
- TOWER ZONE
- PLANNING ENVELOPE (STREETWALL)
- PLANNING ENVELOPE
- NOTIONAL BUILDING OUTLINE
- THROUGH-SITE LINK (6-12m)
- BUILDING SETBACK (3m)
- BUILDING SETBACK (4.5m)
- BUILDING SETBACK (1.5m)

NOTE: ALL ENVELOPE DRAWINGS DO NOT INCLUDE THE BASEMENT ENVELOPES WHICH WILL BE PROPOSED IN THE SUBSEQUENT DETAILED SSDAs.

NOTE: MINOR CHANGES TO FORM AND CONFIGURATION MAY BE REQUIRED WHEN DRAWINGS ARE SUBSEQUENTLY PREPARED FOR CONSTRUCTION PURPOSES AFTER THE GRANT OF DEVELOPMENT CONSENT.

Client



Project

WATERLOO SOUTH

WATERLOO, SYDNEY
GADIGAL LAND

Drawing Name

Blocks 2 & 3
Proposed Envelope -
Sections 01 & 02

0 05 10 15 20

Date Scale Sheet Size

30.03.2026 1:750 A3

Drawn Chk. Job No.

NT JM 7085

Drawing No. Revision

BL02&3-AR-2301 /A



SJB Architects

Level 2, 490 Crown Street
Sunny Hills NSW 2010

T 61 2 9380 9911

www.sjb.com.au



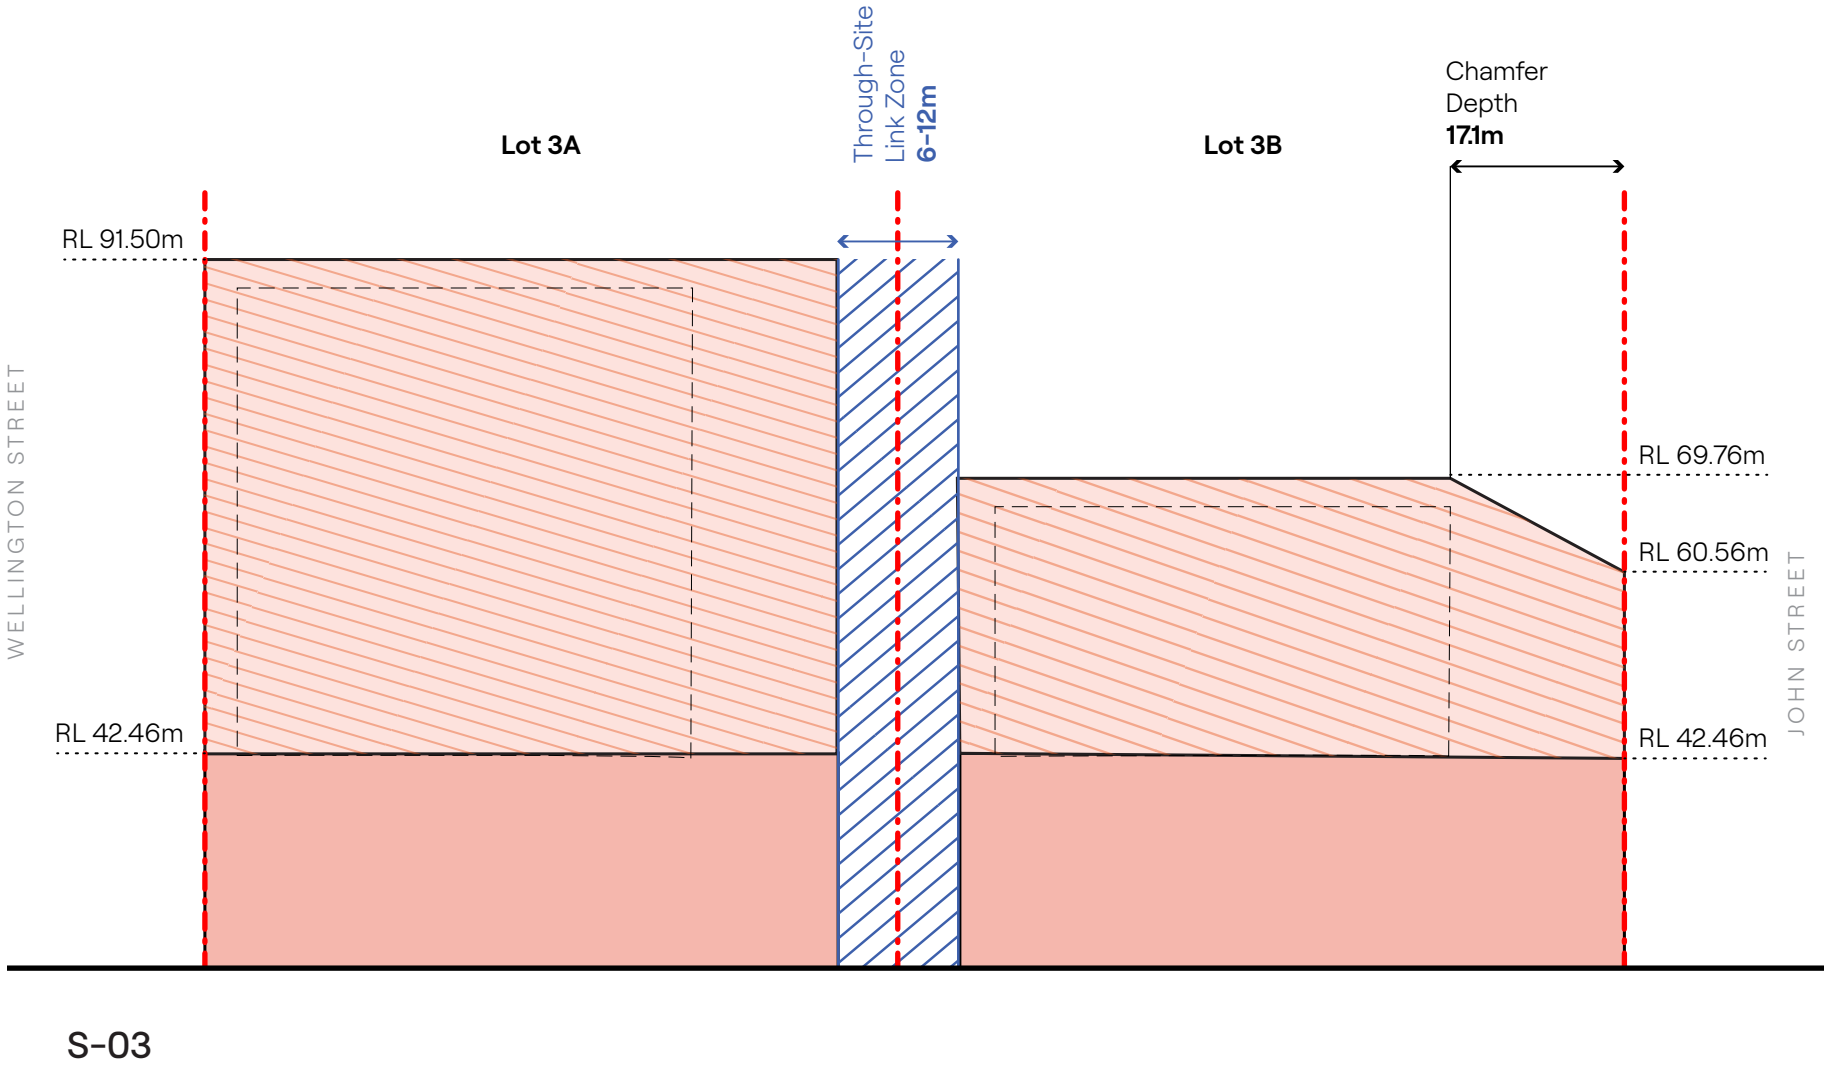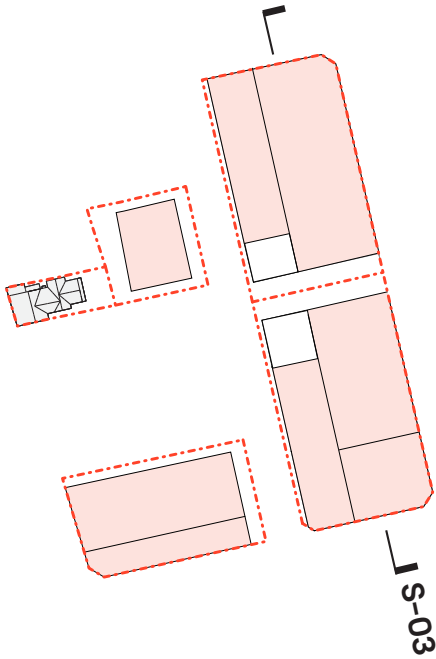

2

3

4

5

7

8

9

10

FOR APPROVAL

In accepting and utilising this document the recipient agrees that SJB Architecture (NSW) Pty. Ltd. ACN 081 094 724 T/A SJB Architects, retain all common law, statutory law and other rights including copyright and intellectual property rights. The recipient agrees not to use this document for any purpose other than its intended use; to waive all claims against SJB Architects resulting from unauthorised changes; or to reuse the document on other projects without prior written consent from SJB Architects. Under no circumstances shall transfer of this document be deemed a sale. SJB Architects makes no warranties of fitness for any purpose. The Builder/Contractor shall verify job dimensions prior to any work commencing. Use figured dimensions only. Do not scale drawings.		
Nominated Architects: Adam Haddow-7188 John Pradel-7004		
Rev	Date	By
P1	04.12.2025	NT JM
P2	17.12.2025	NT JM
P3	09.01.2026	NT JM
P4	19.01.2026	NT JM
P5	06.02.2026	NT JM
A	30.03.2026	NT JM

- KEY
- BLOCK BOUNDARY
- TOWER ZONE
- PLANNING ENVELOPE (STREETWALL)
- PLANNING ENVELOPE
- NOTIONAL BUILDING OUTLINE
- THROUGH-SITE LINK (6-12m)

NOTE: ALL ENVELOPE DRAWINGS DO NOT INCLUDE THE BASEMENT ENVELOPES WHICH WILL BE PROPOSED IN THE SUBSEQUENT DETAILED SSDAs.

NOTE: MINOR CHANGES TO FORM AND CONFIGURATION MAY BE REQUIRED WHEN DRAWINGS ARE SUBSEQUENTLY PREPARED FOR CONSTRUCTION PURPOSES AFTER THE GRANT OF DEVELOPMENT CONSENT.

Client



Project

WATERLOO SOUTH

WATERLOO, SYDNEY


GADIGAL LAND

Drawing Name

Blocks 2 & 3

Proposed Envelope -

Section 03

 

Date	Scale	Sheet Size
30.03.2026	1:750	A3
Drawn	Chk.	Job. No.
NT	JM	7085
Drawing No.	Revision	
BL02&3-AR-2302	/A	

FOR APPROVAL

Rev	Date	Revision	By	Chk.
P1	04.12.2025	FOR REVIEW	NT	JM
P2	17.12.2025	FOR REVIEW	NT	JM
P3	09.01.2026	FOR REVIEW	NT	JM
P4	19.01.2026	FOR REVIEW	NT	JM
P5	06.02.2026	FOR REVIEW	NT	JM
A	30.03.2026	FOR SUBMISSION	NT	JM

KEY

- BLOCK BOUNDARY
- PLANNING ENVELOPE (TOWER ZONE)
- PLANNING ENVELOPE (STREETWALL)
- THROUGH-SITE LINK (6-12m)
- NOTIONAL BUILDING OUTLINE

NOTE: ALL ENVELOPE DRAWINGS DO NOT INCLUDE THE BASEMENT ENVELOPES WHICH WILL BE PROPOSED IN THE SUBSEQUENT DETAILED SSDAs.

NOTE: MINOR CHANGES TO FORM AND CONFIGURATION MAY BE REQUIRED WHEN DRAWINGS ARE SUBSEQUENTLY PREPARED FOR CONSTRUCTION PURPOSES AFTER THE GRANT OF DEVELOPMENT CONSENT.

Client



Project

WATERLOO SOUTH

WATERLOO, SYDNEY
GADIGAL LAND

Drawing Name

Blocks 2 & 3
Proposed Envelope -
3D Diagram


Date	Scale	Sheet Size
30.03.2026		A3
Drawn	Chk.	Job No.
NT	JM	7085
Drawing No.	Revision	
BL02&3-AR-2303	/A	


SJB Architects

Level 2, 490 Crown Street
Surry Hills NSW 2010

T 61 2 9380 9911

www.sjb.com.au

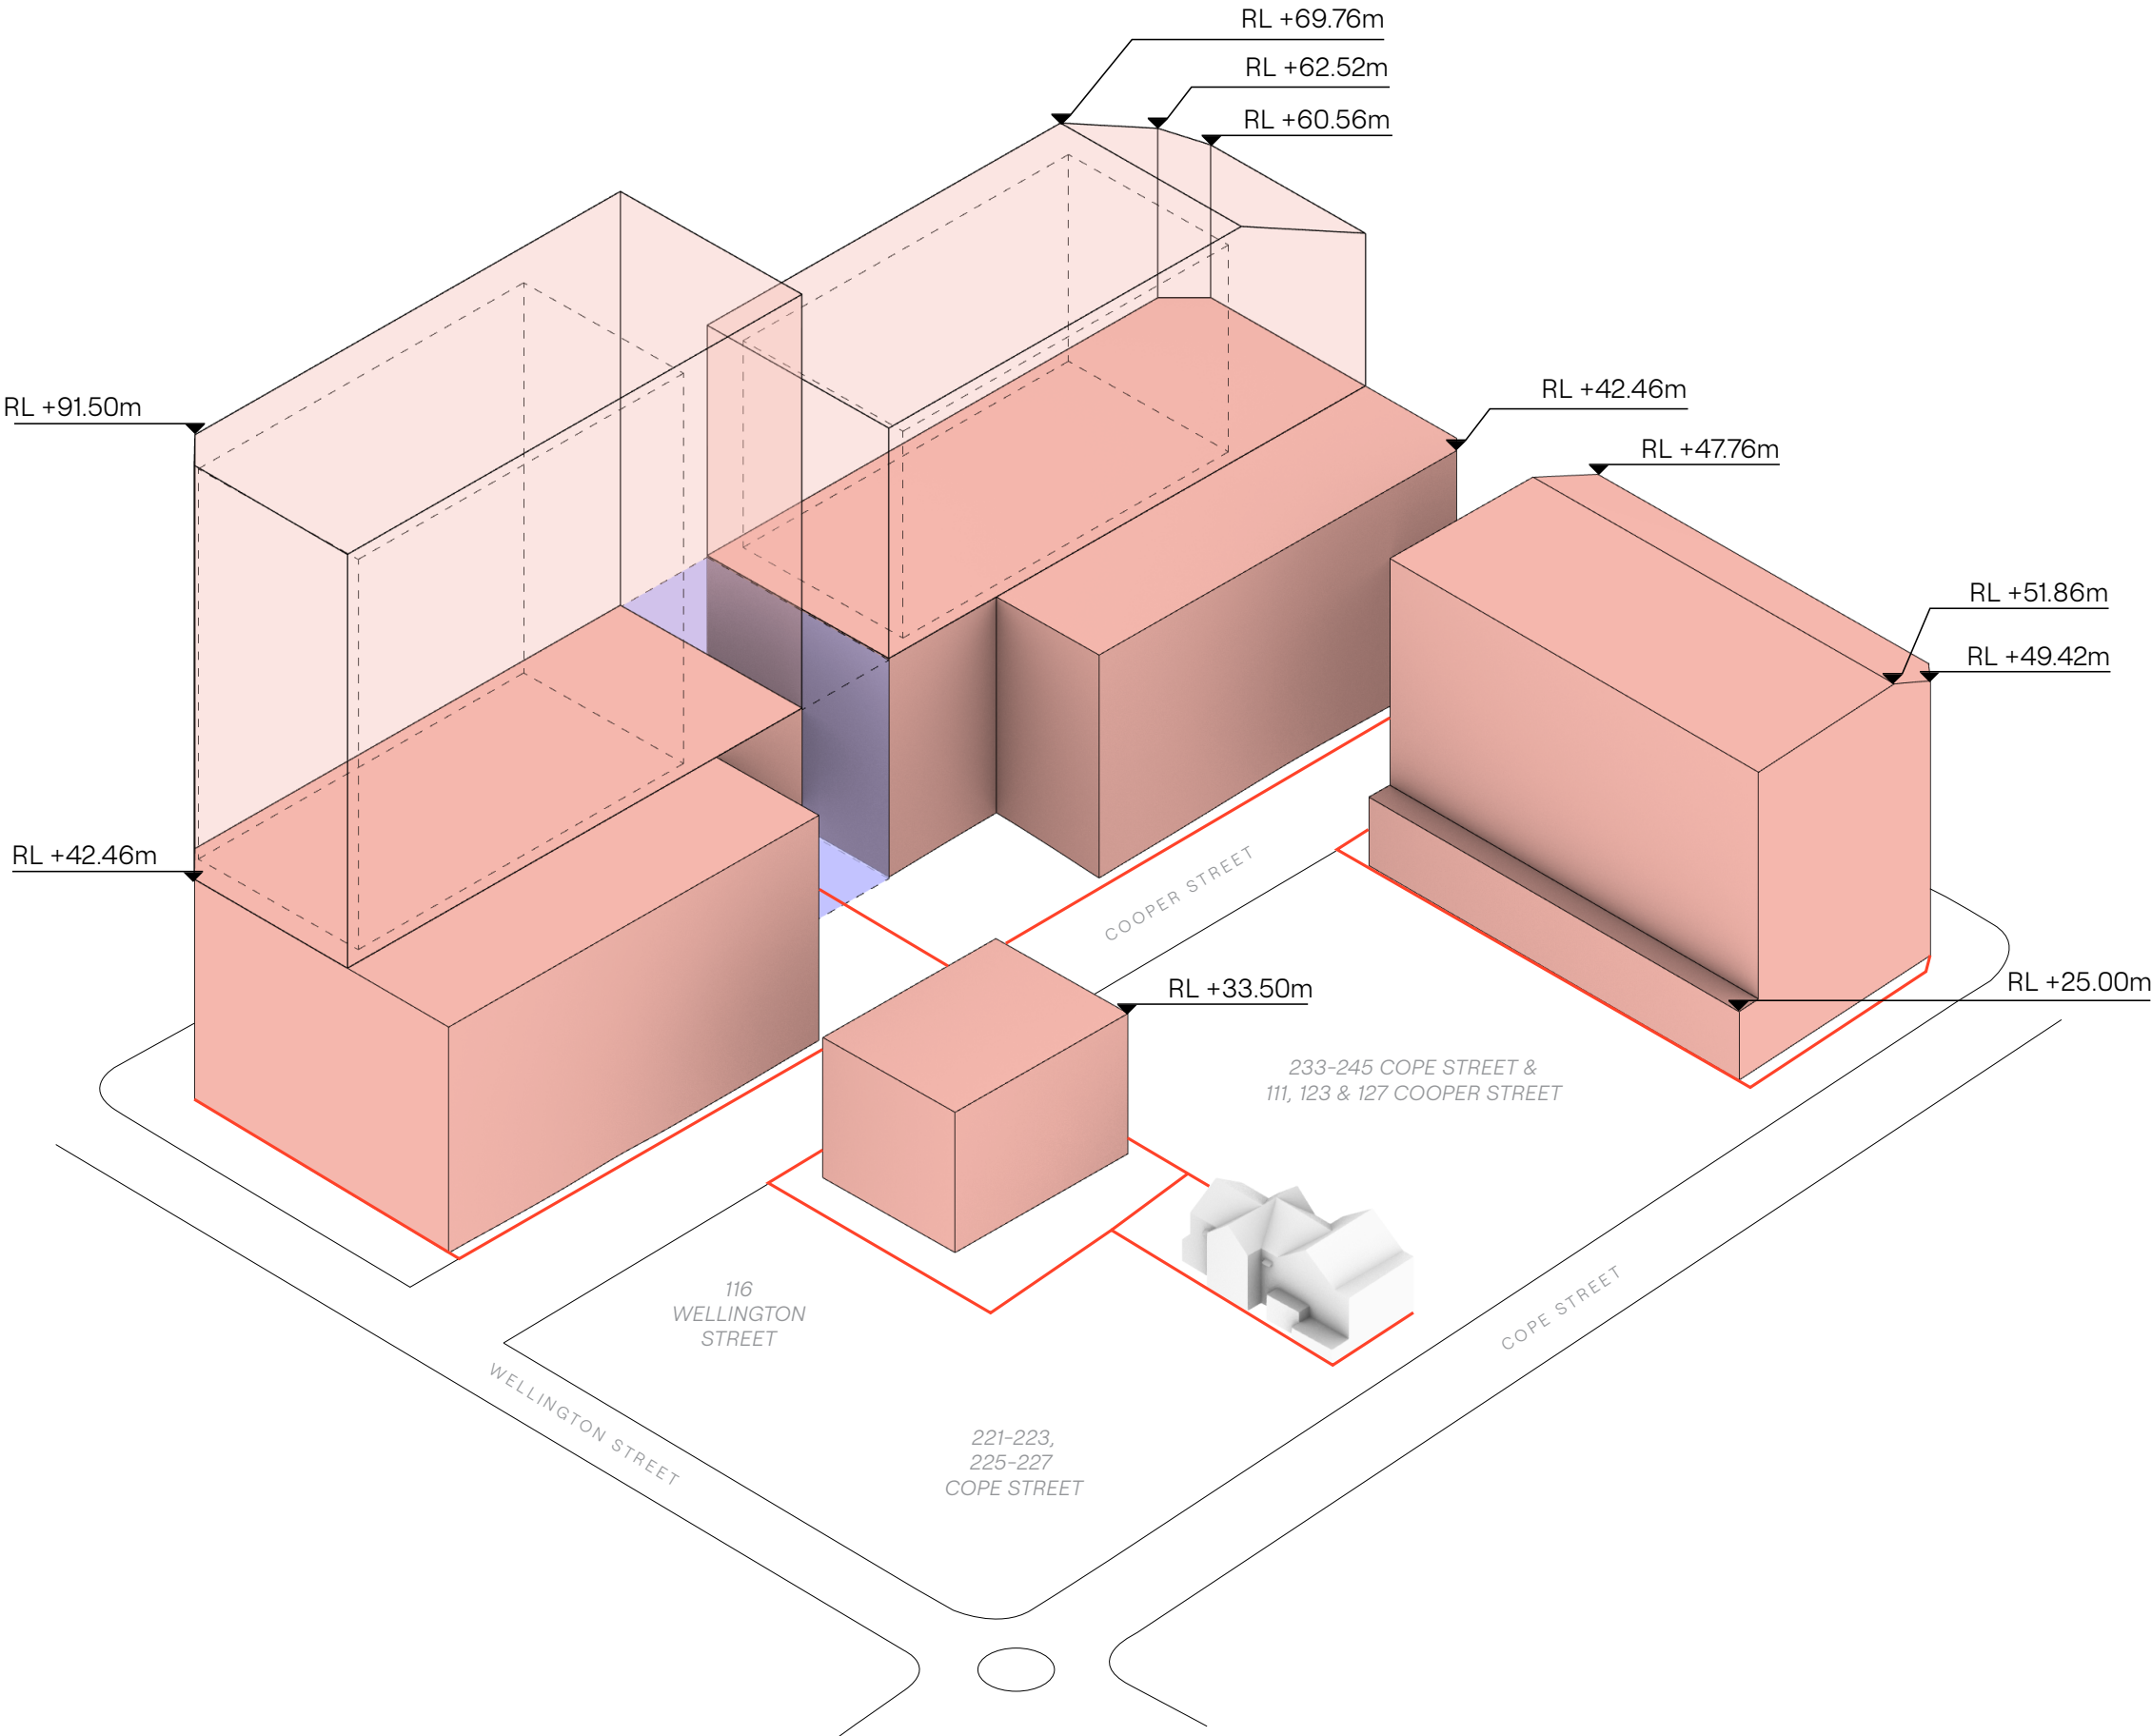

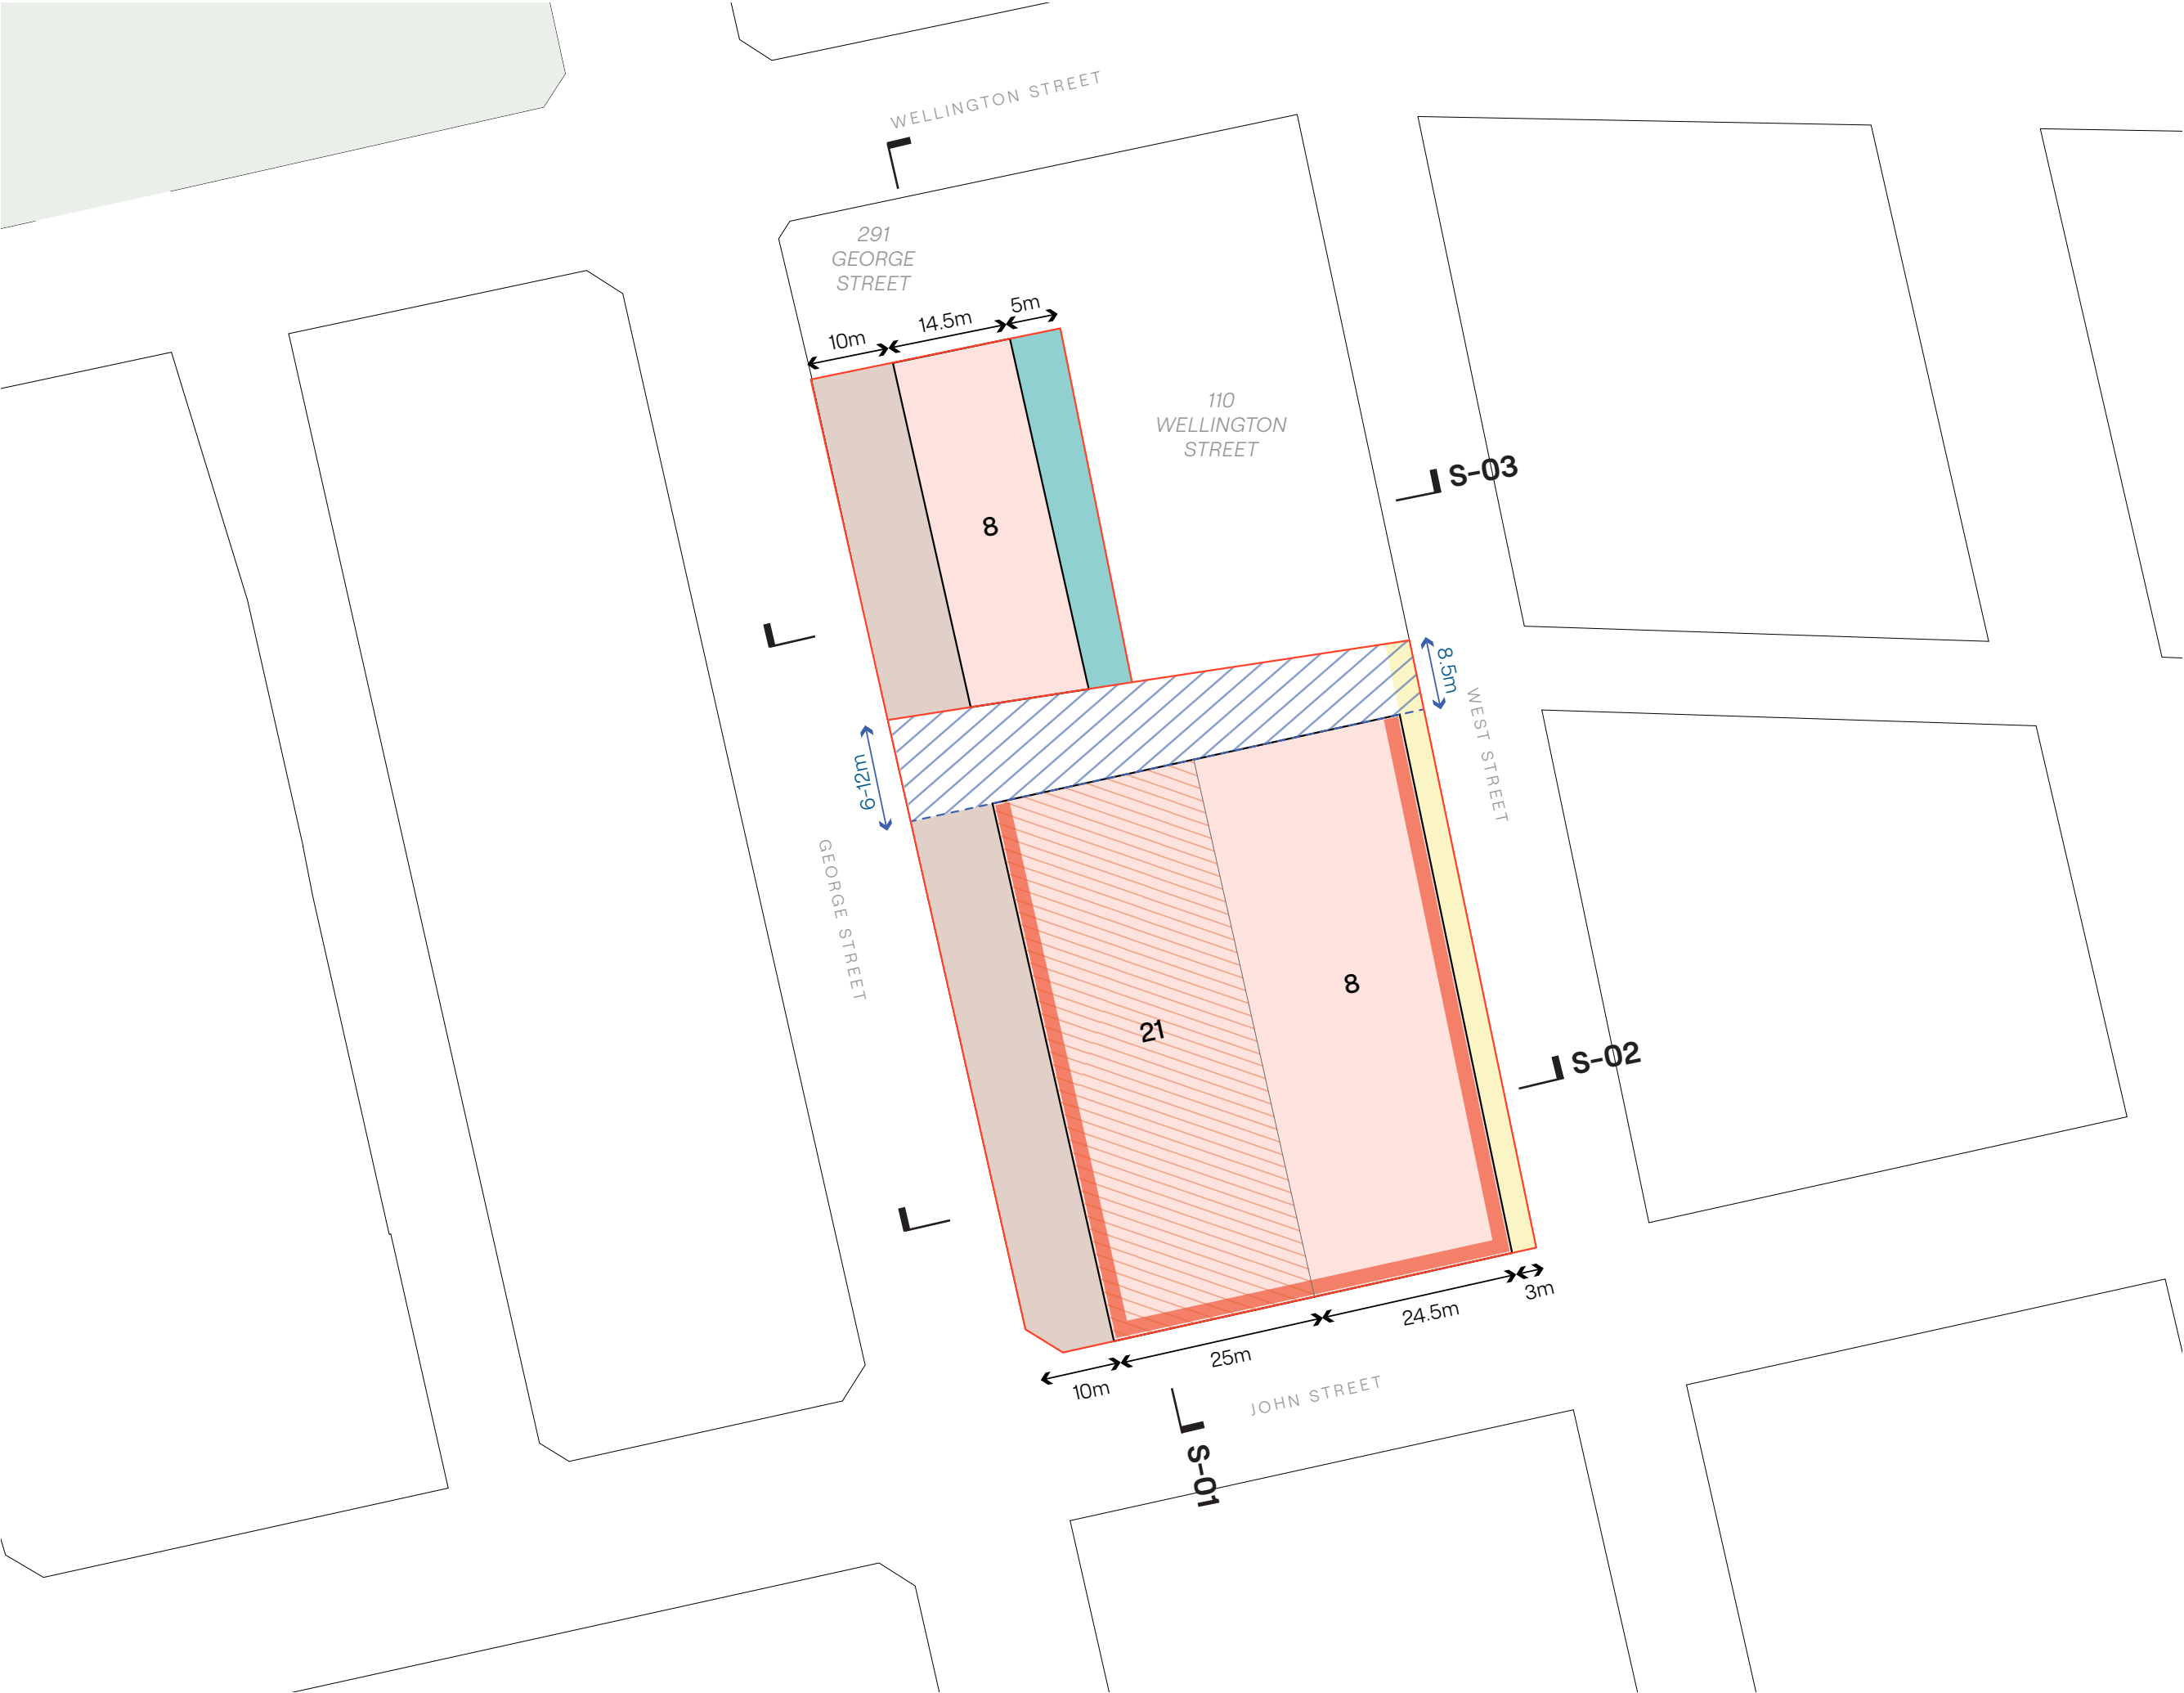

In accepting and utilising this document the recipient agrees that SJB Architecture (NSW) Pty. Ltd. ACN 081 094 724 T/A SJB Architects, retain all common law, statutory law and other rights including copyright and intellectual property rights. The recipient agrees not to use this document for any purpose other than its intended use; to waive all claims against SJB Architects resulting from unauthorised changes; or to reuse the document on other projects without prior written consent from SJB Architects. Under no circumstances shall transfer of this document be deemed a sale. SJB Architects makes no warranties of fitness for any purpose. The Builder/Contractor shall verify job dimensions prior to any work commencing. Use figured dimensions only. Do not scale drawings.

Nominated Architects: Adam Haddow-7188 | John Pradel-7004

FOR APPROVAL

Rev	Date	Revision	By	Chk.
P1	04.12.2025	FOR REVIEW	NT	JM
P2	17.12.2025	FOR REVIEW	NT	JM
P3	09.01.2026	FOR REVIEW	NT	JM
P4	19.01.2026	FOR REVIEW	NT	JM
P5	06.02.2026	FOR REVIEW	NT	JM
A	30.03.2026	FOR SUBMISSION	NT	JM

KEY

- BLOCK BOUNDARY
- MAXIMUM STOREY HEIGHT
- TOWER ZONE
- STREETWALL (MAX. 6 STOREY)
- PLANNING ENVELOPE
- THROUGH-SITE LINK (6-12m)
- GROUND SETBACK (3m)
- BUILDING SETBACK (5m)
- GROUND SETBACK (10m)

NOTE: ALL ENVELOPE DRAWINGS DO NOT INCLUDE THE BASEMENT ENVELOPES WHICH WILL BE PROPOSED IN THE SUBSEQUENT DETAILED SSDAs.

NOTE: MINOR CHANGES TO FORM AND CONFIGURATION MAY BE REQUIRED WHEN DRAWINGS ARE SUBSEQUENTLY PREPARED FOR CONSTRUCTION PURPOSES AFTER THE GRANT OF DEVELOPMENT CONSENT.

Client



Project

WATERLOO SOUTH

WATERLOO, SYDNEY
GADIGAL LAND

Drawing Name

Block 4
Proposed Envelope -
Plan

0 05 10 15 20



Date Scale Sheet Size

30.03.2026 1:750 A3

Drawn Chk. Job. No.

NT JM 7085

Drawing No. Revision

BL04-AR-2300 /A



SJB Architects

Level 2, 490 Crown Street
Surry Hills NSW 2010

T 61 2 9380 9911


www.sjb.com.au



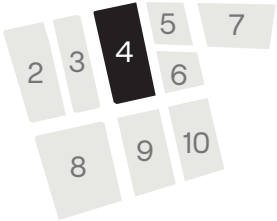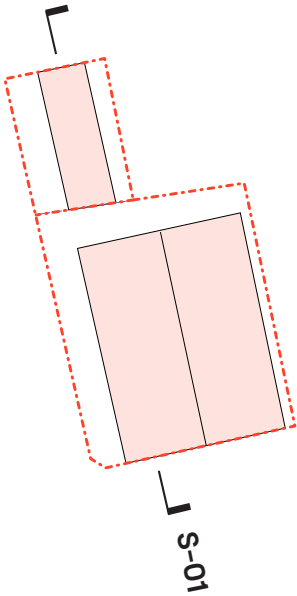

In accepting and utilising this document the recipient agrees that SJB Architecture (NSW) Pty. Ltd. ACN 081 094 724 TIA SJB Architects, retain all common law, statutory law and other rights including copyright and intellectual property rights. The recipient agrees not to use this document for any purpose other than its intended use; to waive all claims against SJB Architects resulting from unauthorised changes; or to reuse the document on other projects without prior written consent from SJB Architects. Under no circumstances shall transfer of this document be deemed a sale. SJB Architects makes no warranties of fitness for any purpose. The Builder/Contractor shall verify job dimensions prior to any work commencing. Use figured dimensions only. Do not scale drawings.		
Nominated Architects: Adam Haddow-7188 John Pradel-7004		
FOR APPROVAL		
Rev	Date	By
P1	04.12.2025	NT
P2	17.12.2025	NT
P3	09.01.2026	NT
P4	19.01.2026	NT
P5	06.02.2026	NT
A	30.03.2026	NT

- KEY
- BLOCK BOUNDARY
 - PRIVATE LOT
 - TOWER ZONE
 - PLANNING ENVELOPE (STREETWALL)
 - PLANNING ENVELOPE
 - NOTIONAL BUILDING OUTLINE
 - THROUGH-SITE LINK (6-9m)

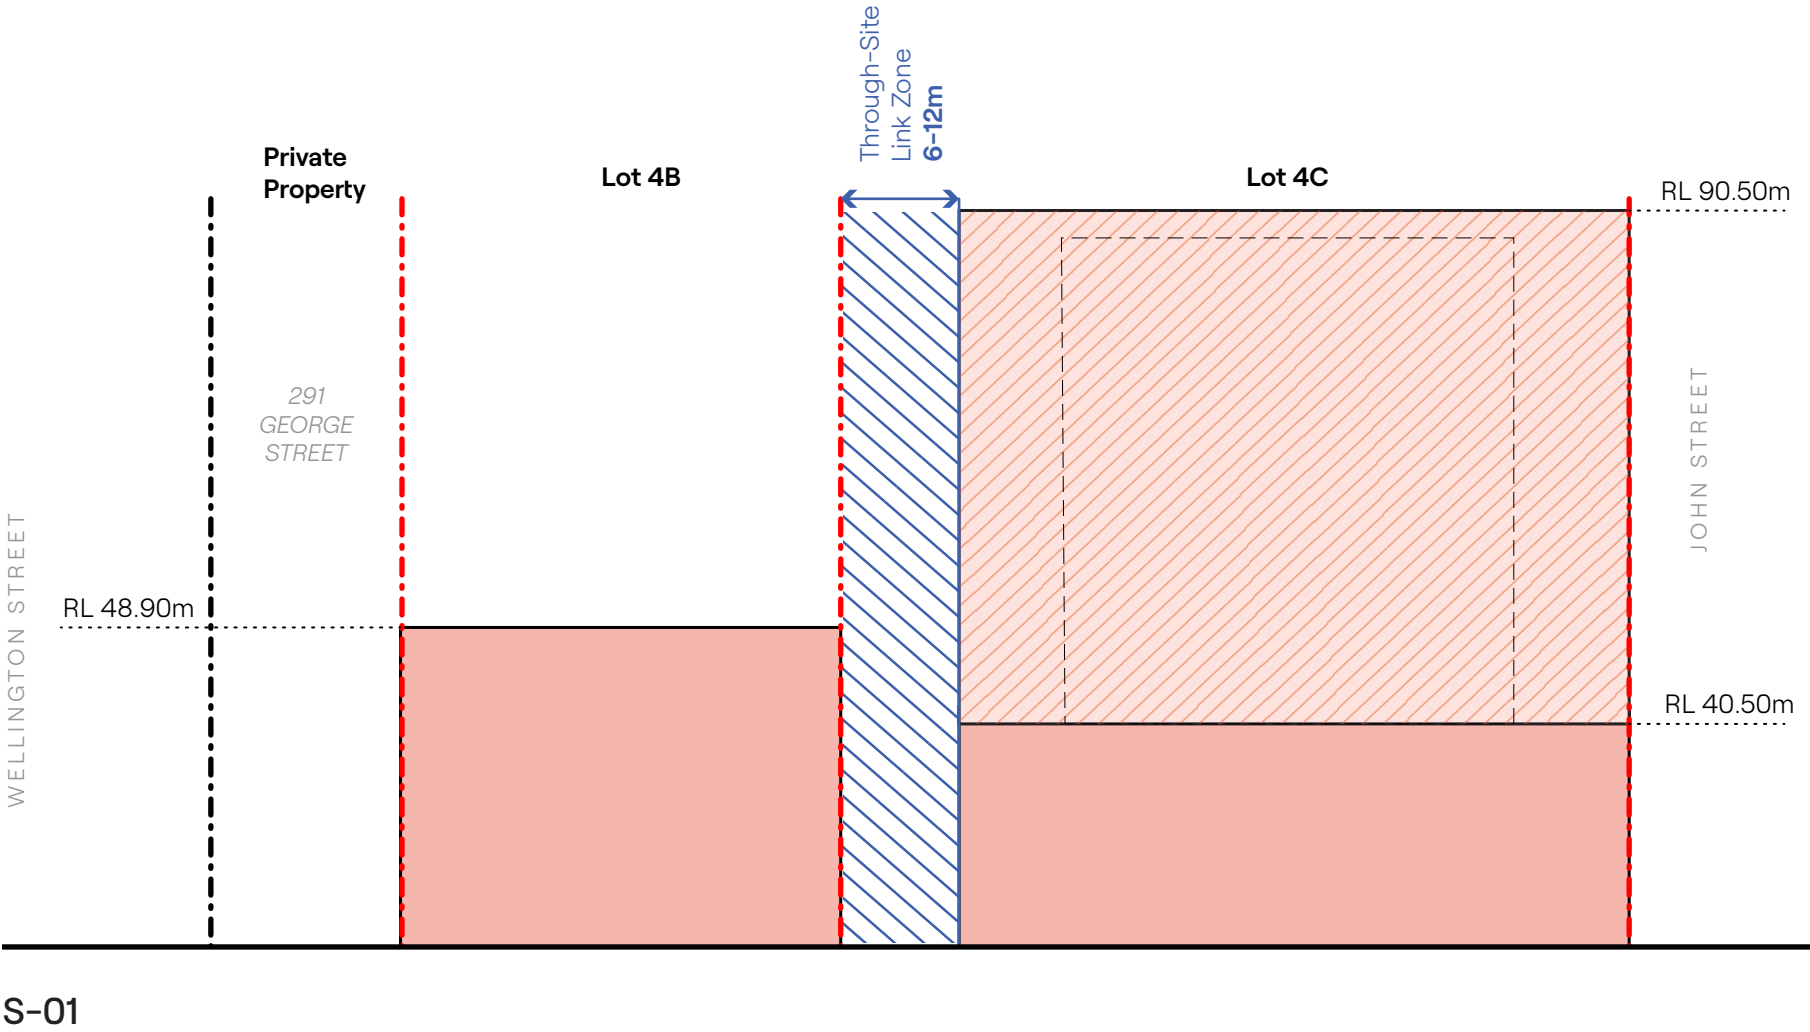

NOTE: ALL ENVELOPE DRAWINGS DO NOT INCLUDE THE BASEMENT ENVELOPES WHICH WILL BE PROPOSED IN THE SUBSEQUENT DETAILED SSDAs.

NOTE: MINOR CHANGES TO FORM AND CONFIGURATION MAY BE REQUIRED WHEN DRAWINGS ARE SUBSEQUENTLY PREPARED FOR CONSTRUCTION PURPOSES AFTER THE GRANT OF DEVELOPMENT CONSENT.



Project

WATERLOO SOUTH

WATERLOO, SYDNEY


GADIGAL LAND

Drawing Name

Block 4

Proposed Envelope -

Section 01

 

Date	Scale	Sheet Size
30.03.2026	1:750	A3
Drawn	Chk.	Job. No.
NT	JM	7085
Drawing No.	Revision	
BL04-AR-2301	/A	

SJB Architects


Level 2, 490 Crown Street

Surry Hills NSW 2010

T 61 2 9380 9911

www.sjb.com.au




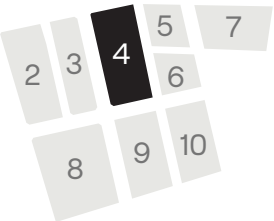

Nominated Architects: Adam Haddow-7188 | John Pradel-7004

Rev	Date	Revision	By	Chk.
-----	------	----------	----	------

- BLOCK BOUNDARY
- PRIVATE LOT
- TOWER ZONE
- PLANNING ENVELOPE (STREETWALL)
- PLANNING ENVELOPE
- NOTIONAL BUILDING OUTLINE
- BUILDING SETBACK (5m)
- BUILDING SETBACK (3m)
- BUILDING SETBACK (10m)

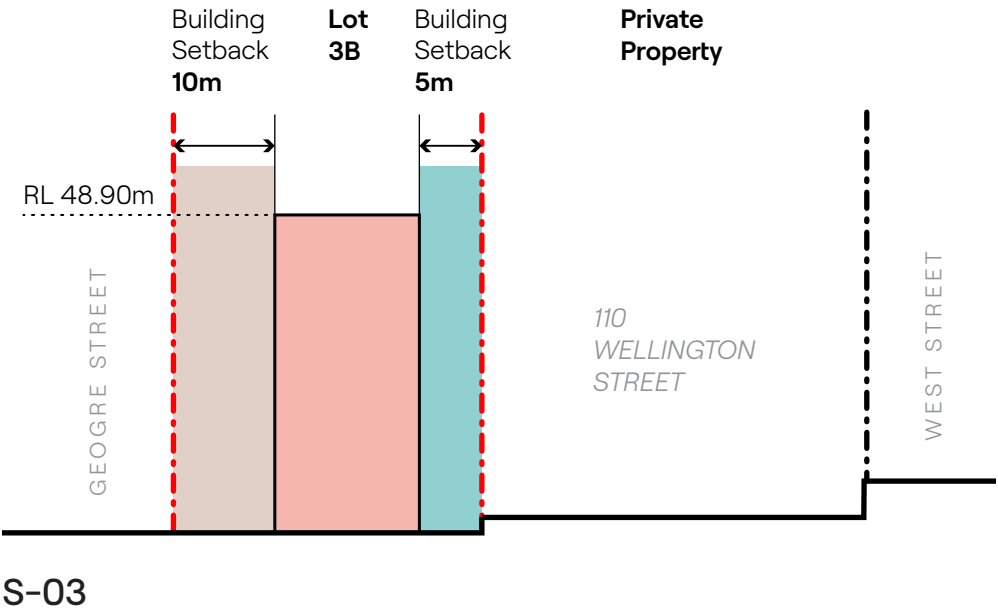

NOTE: MINOR CHANGES TO FORM AND CONFIGURATION
MAY BE REQUIRED WHEN DRAWINGS ARE SUBSEQUENTLY
PREPARED FOR CONSTRUCTION PURPOSES AFTER THE
GRANT OF DEVELOPMENT CONSENT.



Stockland

Drawing Name


Block 4
Proposed Envelope -
Sections 02 & 03



Drawing No.	Revision
BL04-AR-2302	/A

www.sjb.com.au



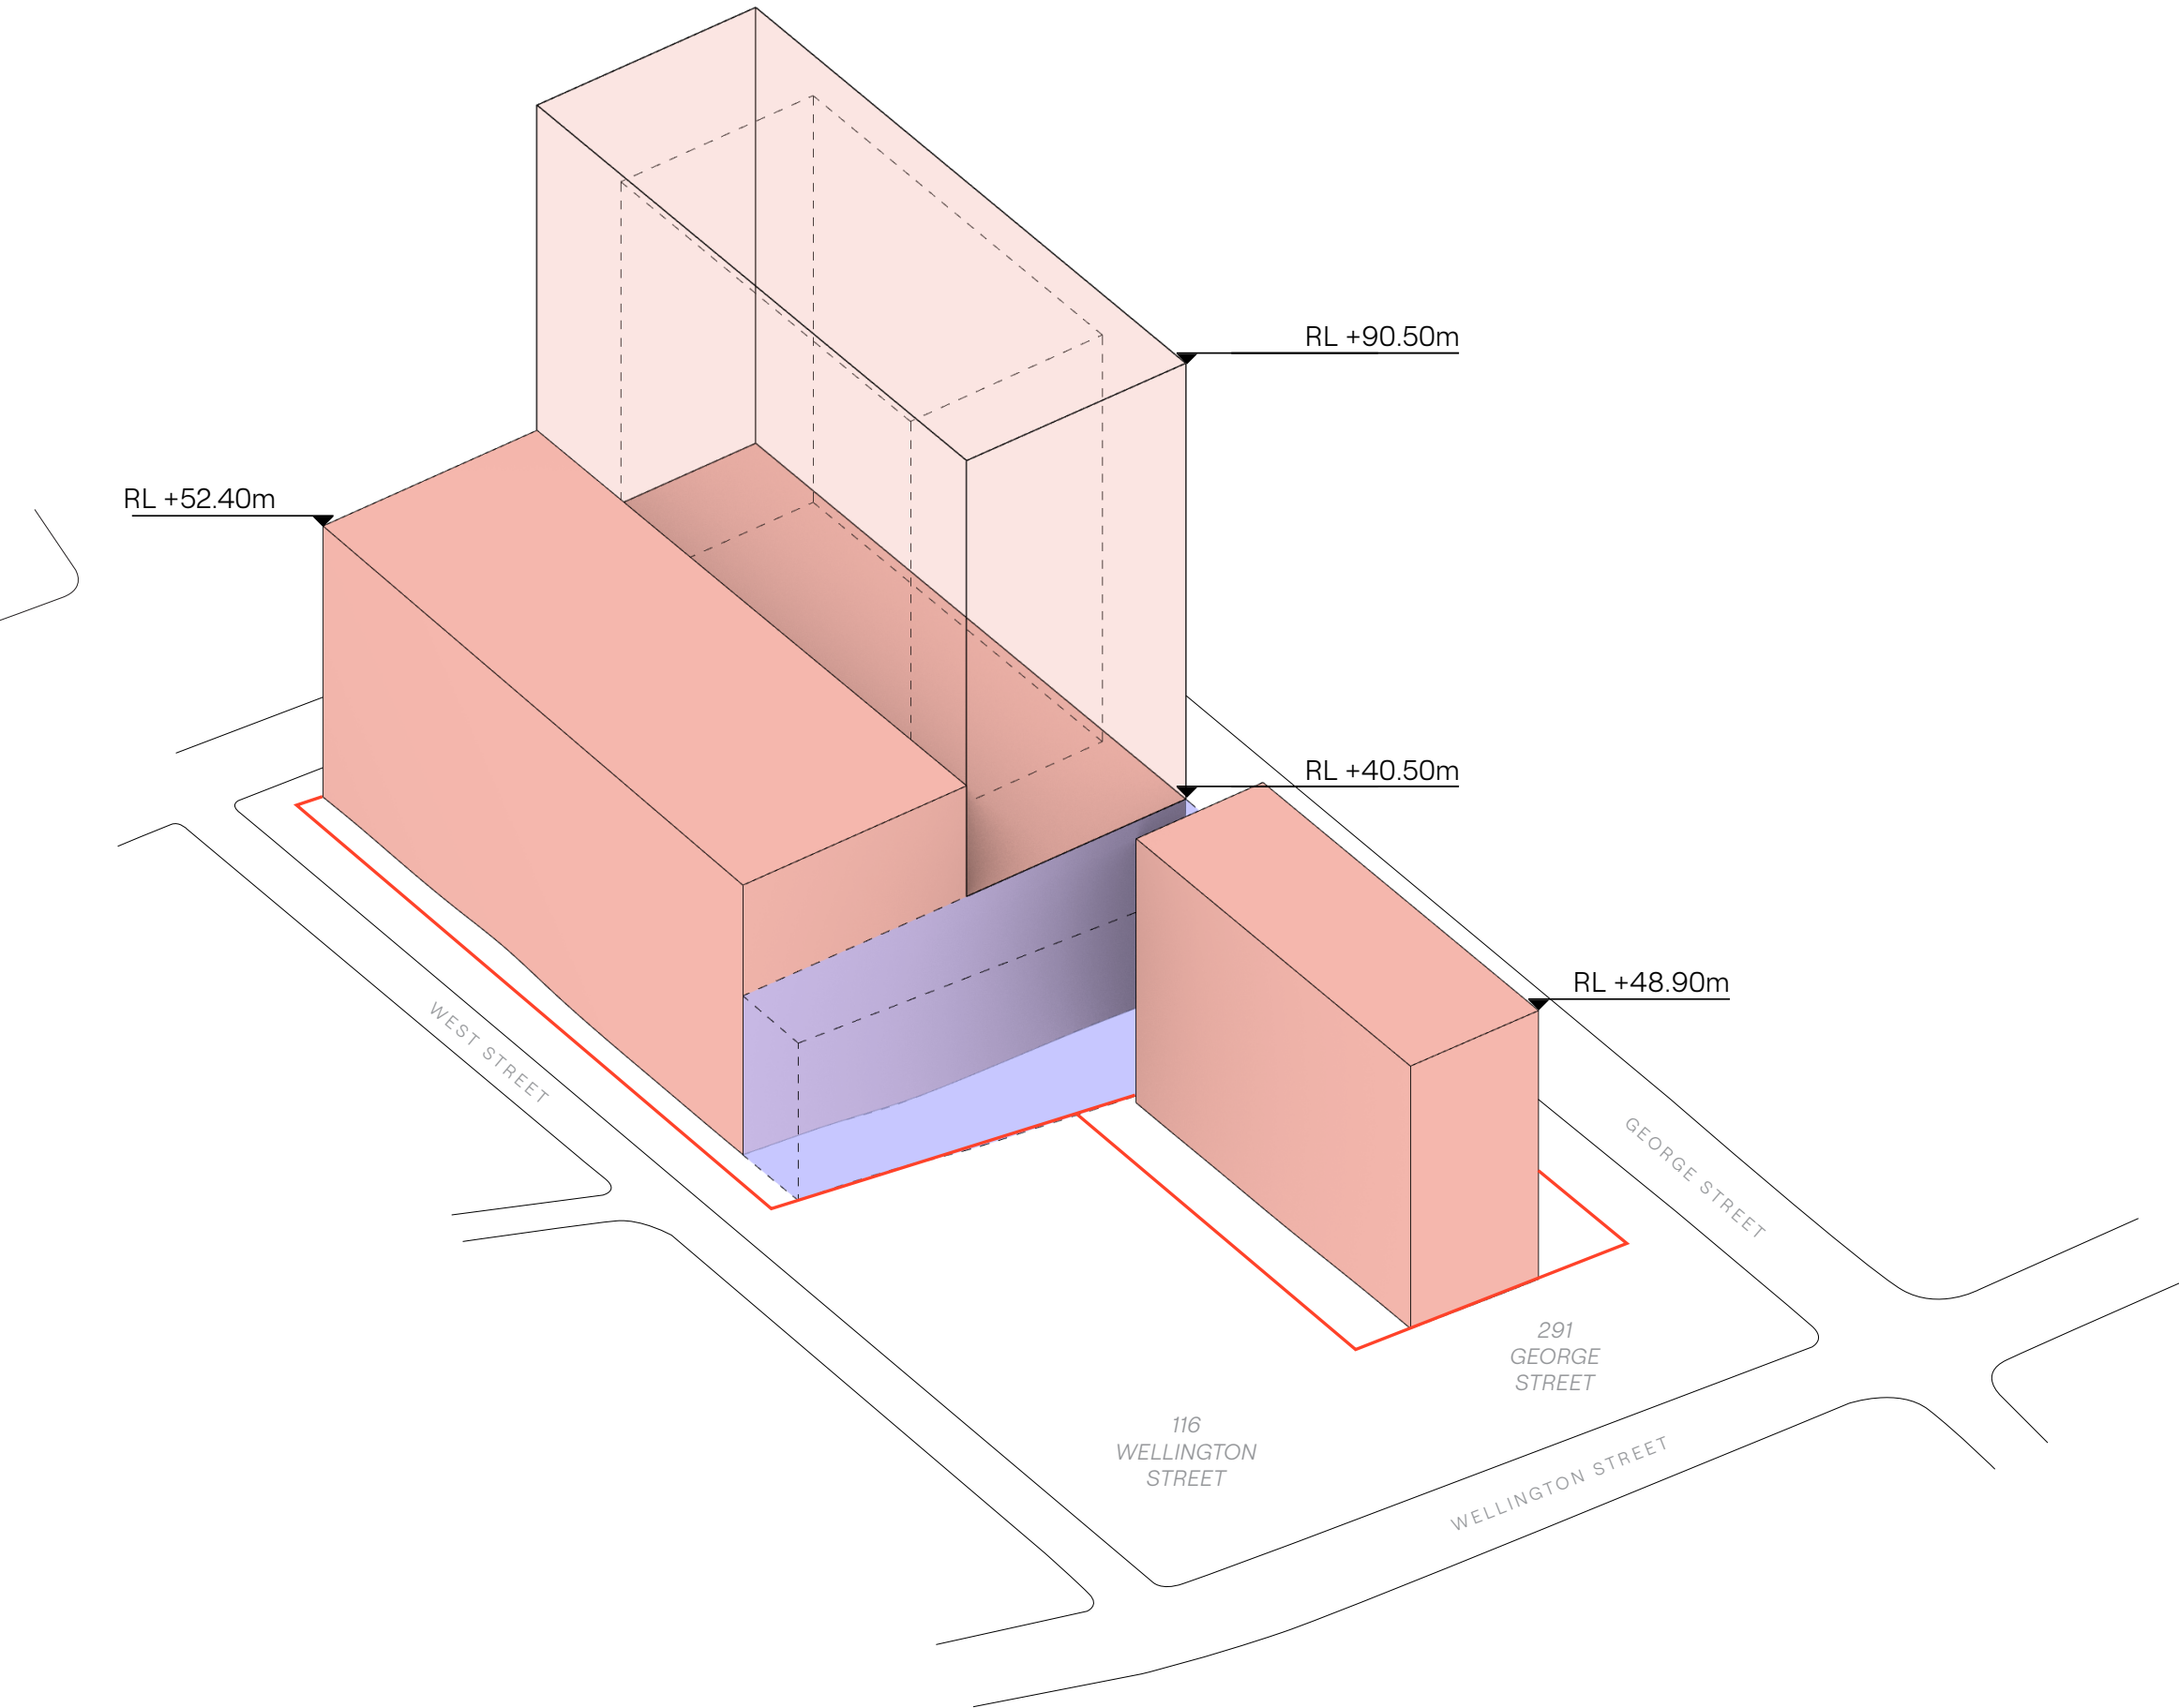

In accepting and utilising this document the recipient agrees that SJB Architecture (NSW) Pty Ltd, ACN 081 094 724 T/A SJB Architects, retain all common law, statutory law and other rights including copyright and intellectual property rights. The recipient agrees not to use this document for any purpose other than its intended use; to waive all claims against SJB Architects resulting from unauthorised changes; or to reuse the document on other projects without prior written consent from SJB Architects. Under no circumstances shall transfer of this document be deemed a sale. SJB Architects makes no warranties of fitness for any purpose. The Builder/Contractor shall verify job dimensions prior to any work commencing. Use figured dimensions only. Do not scale drawings.

Nominated Architects: Adam Haddow-7188 | John Pradel-7004

FOR APPROVAL

Rev	Date	Revision	By	Chk.
P1	04.12.2025	FOR REVIEW	NT	JM
P2	17.12.2025	FOR REVIEW	NT	JM
P3	09.01.2026	FOR REVIEW	NT	JM
P4	19.01.2026	FOR REVIEW	NT	JM
P5	06.02.2026	FOR REVIEW	NT	JM
A	30.03.2026	FOR SUBMISSION	NT	JM

KEY

- BLOCK BOUNDARY
- PLANNING ENVELOPE (TOWER ZONE)
- PLANNING ENVELOPE (STREETWALL)
- THROUGH-SITE LINK (6-12m)
- NOTIONAL BUILDING OUTLINE

NOTE: ALL ENVELOPE DRAWINGS DO NOT INCLUDE THE BASEMENT ENVELOPES WHICH WILL BE PROPOSED IN THE SUBSEQUENT DETAILED SSDAs.

NOTE: MINOR CHANGES TO FORM AND CONFIGURATION MAY BE REQUIRED WHEN DRAWINGS ARE SUBSEQUENTLY PREPARED FOR CONSTRUCTION PURPOSES AFTER THE GRANT OF DEVELOPMENT CONSENT.

Client




Project

WATERLOO SOUTH

WATERLOO, SYDNEY
GADIGAL LAND

Drawing Name

Block 4
Proposed Envelope -
3D Diagram

 

Date Scale Sheet Size

30.03.2026 A3

Drawn Chk. Job No.

NT JM 7085

Drawing No. Revision

BL04-AR-2303 /A

SJB Architects

Level 2, 490 Crown Street
Sunny Hills NSW 2010

T 61 2 9380 9911

www.sjb.com.au



In accepting and utilising this document the recipient agrees that SJB Architecture (NSW) Pty. Ltd. ACN 081 094 724 T/A SJB Architects, retain all common law, statutory law and other rights including copyright and intellectual property rights. The recipient agrees not to use this document for any purpose other than its intended use; to waive all claims against SJB Architects resulting from unauthorised changes; or to reuse the document on other projects without prior written consent from SJB Architects. Under no circumstances shall transfer of this document be deemed a sale. SJB Architects makes no warranties of fitness for any purpose. The Builder/Contractor shall verify job dimensions prior to any work commencing. Use figured dimensions only. Do not scale drawings.

Nominated Architects: Adam Haddow-7188 | John Pradel-7004

FOR APPROVAL

Rev	Date	Revision	By	Chk.
P1	04.12.2025	FOR REVIEW	NT	JM
P2	17.12.2025	FOR REVIEW	NT	JM
P3	09.01.2026	FOR REVIEW	NT	JM
P4	19.01.2026	FOR REVIEW	NT	JM
P5	06.02.2026	FOR REVIEW	NT	JM
A	30.03.2026	FOR SUBMISSION	NT	JM

KEY

- BLOCK BOUNDARY
- MAXIMUM STOREY HEIGHT
- TOWER ZONE
- STREETWALL (MAX. 4 STOREY)
- STREETWALL (MAX. 5 STOREY)
- STREETWALL (MAX. 6 STOREY)
- PLANNING ENVELOPE
- BUILDING SETBACK (3m)
- BUILDING SETBACK (1.5m)
- BUILDING SETBACK (5m)

NOTE: ALL ENVELOPE DRAWINGS DO NOT INCLUDE THE BASEMENT ENVELOPES WHICH WILL BE PROPOSED IN THE SUBSEQUENT DETAILED SSDAs.

NOTE: MINOR CHANGES TO FORM AND CONFIGURATION MAY BE REQUIRED WHEN DRAWINGS ARE SUBSEQUENTLY PREPARED FOR CONSTRUCTION PURPOSES AFTER THE GRANT OF DEVELOPMENT CONSENT.

Client



Project

WATERLOO SOUTH

WATERLOO, SYDNEY
GADIGAL LAND

Drawing Name

Blocks 5 & 6
Proposed Envelope -
Plan

0 05 10 15 20



Date Scale Sheet Size

30.03.2026 1:750 A3

Drawn Chk. Job No.

NT JM 7085

Drawing No. Revision

BL05&06-AR-2300 /A



SJB Architects

Level 2, 490 Crown Street
Surry Hills NSW 2010

T 61 2 9380 9911

www.sjb.com.au



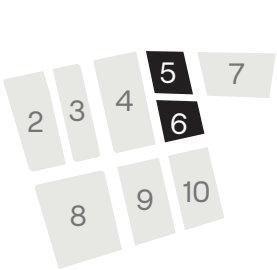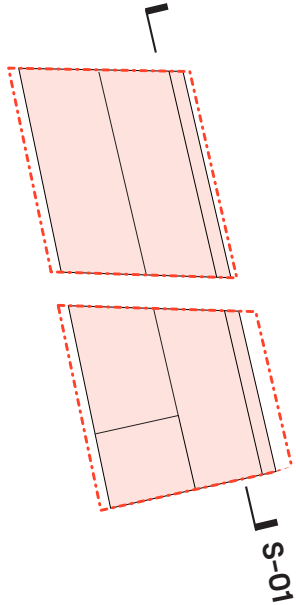

In accepting and utilising this document the recipient agrees that SJB Architecture (NSW) Pty Ltd, ACN 081 094 724 T/A SJB Architects, retain all common law, statutory law and other rights including copyright and intellectual property rights. The recipient agrees not to use this document for any purpose other than its intended use; to waive all claims against SJB Architects resulting from unauthorised changes; or to reuse the document on other projects without prior written consent from SJB Architects. Under no circumstances shall transfer of this document be deemed a sale. SJB Architects makes no warranties of fitness for any purpose. The Builder/Contractor shall verify job dimensions prior to any work commencing. Use figured dimensions only. Do not scale drawings.

Nominated Architects: Adam Haddow-7188 | John Pradel-7004

FOR APPROVAL

Rev	Date	Revision	By	Chk.
P1	04.12.2025	FOR REVIEW	NT	JM
P2	17.12.2025	FOR REVIEW	NT	JM
P3	09.01.2026	FOR REVIEW	NT	JM
P4	19.01.2026	FOR REVIEW	NT	JM
P5	06.02.2026	FOR REVIEW	NT	JM
A	30.03.2026	FOR SUBMISSION	NT	JM

KEY

- BLOCK BOUNDARY
- TOWER ZONE
- PLANNING ENVELOPE (STREETWALL)
- PLANNING ENVELOPE
- NOTIONAL BUILDING OUTLINE
- THROUGH-SITE LINK (6-12m)

NOTE: ALL ENVELOPE DRAWINGS DO NOT INCLUDE THE BASEMENT ENVELOPES WHICH WILL BE PROPOSED IN THE SUBSEQUENT DETAILED SSDAs.

NOTE: MINOR CHANGES TO FORM AND CONFIGURATION MAY BE REQUIRED WHEN DRAWINGS ARE SUBSEQUENTLY PREPARED FOR CONSTRUCTION PURPOSES AFTER THE GRANT OF DEVELOPMENT CONSENT.

Client



Project

WATERLOO SOUTH

WATERLOO, SYDNEY
GADIGAL LAND

Drawing Name

Blocks 5 & 6
Proposed Envelope -
Section 01

0 05 10 15 20

Date	Scale	Sheet Size
30.03.2026	1:750	A3

Drawn	Chk.	Job No.
NT	JM	7085

Drawing No.	Revision
BL05&06-AR-2301	/A





SJB Architects

Level 2, 490 Crown Street
Sunny Hills NSW 2010

T 61 2 9380 9911

www.sjb.com.au



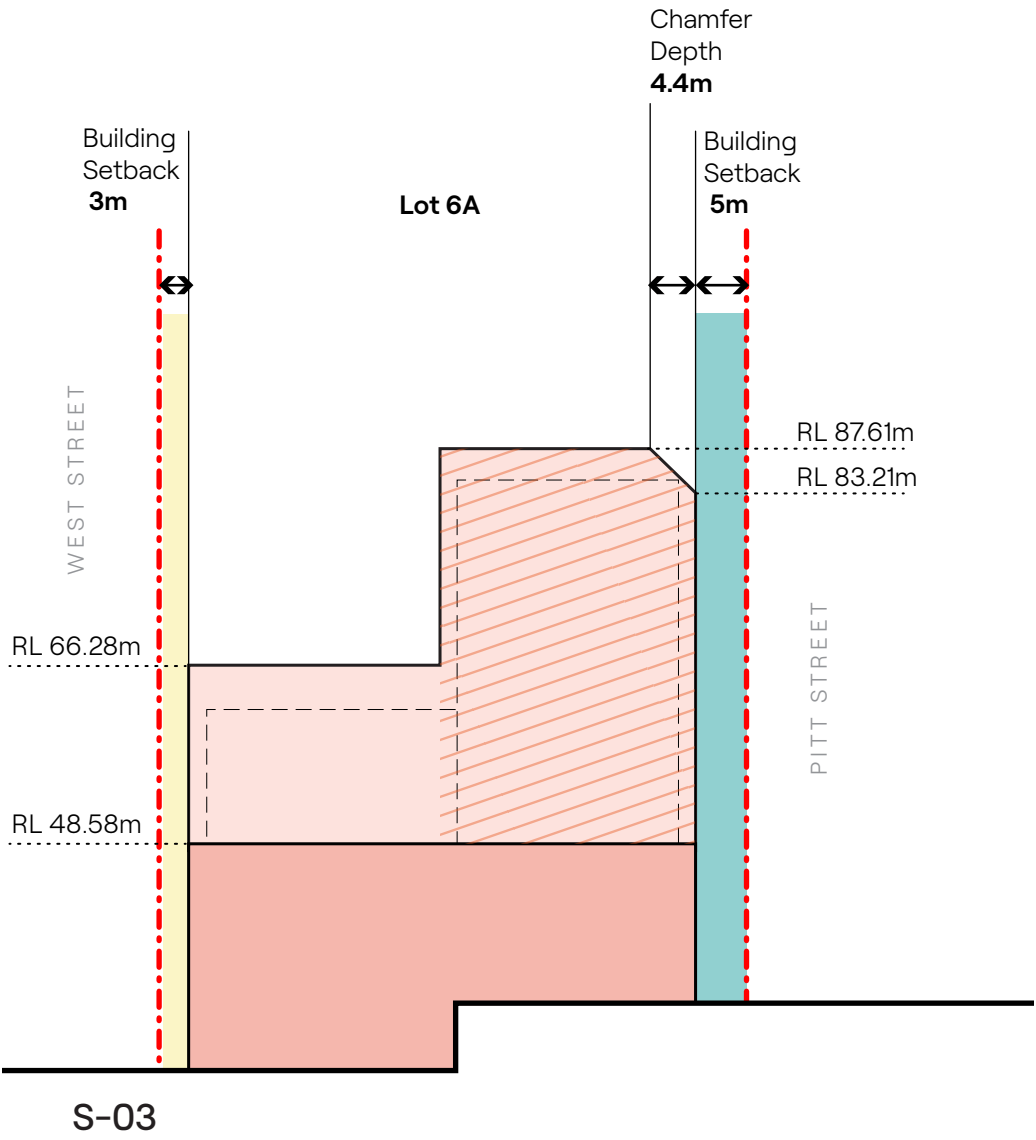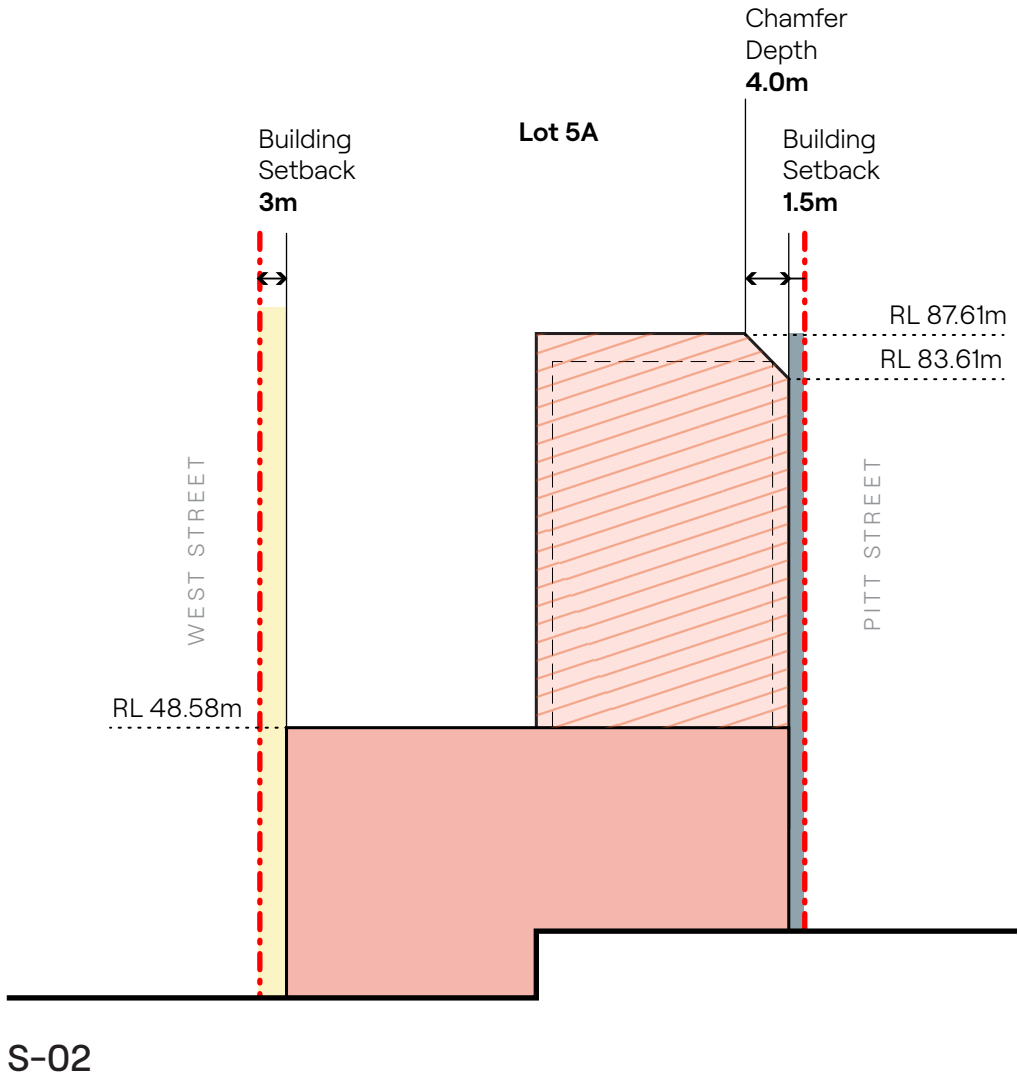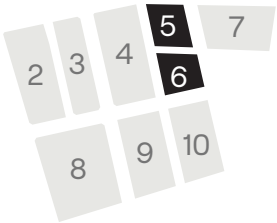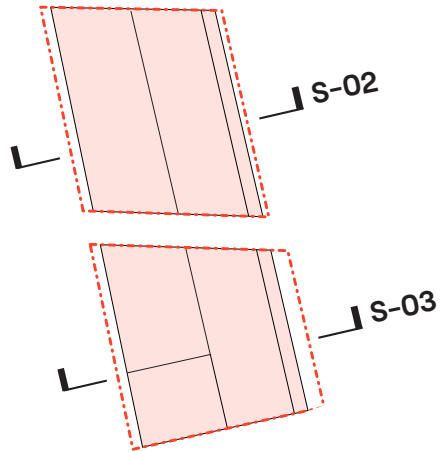

In accepting and utilising this document the recipient agrees that SJB Architecture (NSW) Pty Ltd, ACN 081 094 724 T/A SJB Architects, retain all common law, statutory law and other rights including copyright and intellectual property rights. The recipient agrees not to use this document for any purpose other than its intended use; to waive all claims against SJB Architects resulting from unauthorised changes; or to reuse the document on other projects without prior written consent from SJB Architects. Under no circumstances shall transfer of this document be deemed a sale. SJB Architects makes no warranties of fitness for any purpose. The Builder/Contractor shall verify job dimensions prior to any work commencing. Use figured dimensions only. Do not scale drawings.

Nominated Architects: Adam Haddow-7188 | John Pradel-7004

FOR APPROVAL

Rev	Date	Revision	By	Chk.
P1	04.12.2025	FOR REVIEW	NT	JM
P2	17.12.2025	FOR REVIEW	NT	JM
P3	09.01.2026	FOR REVIEW	NT	JM
P4	19.01.2026	FOR REVIEW	NT	JM
P5	06.02.2026	FOR REVIEW	NT	JM
A	30.03.2026	FOR SUBMISSION	NT	JM

KEY

- BLOCK BOUNDARY
- PLANNING ENVELOPE (STREETWALL)
- TOWER ZONE
- PLANNING ENVELOPE
- NOTIONAL BUILDING OUTLINE
- THROUGH-SITE LINK (6-12m)
- BUILDING SETBACK (3m)
- BUILDING SETBACK (1.5m)
- BUILDING SETBACK (5m)

NOTE: ALL ENVELOPE DRAWINGS DO NOT INCLUDE THE BASEMENT ENVELOPES WHICH WILL BE PROPOSED IN THE SUBSEQUENT DETAILED SSDAs.

NOTE: MINOR CHANGES TO FORM AND CONFIGURATION MAY BE REQUIRED WHEN DRAWINGS ARE SUBSEQUENTLY PREPARED FOR CONSTRUCTION PURPOSES AFTER THE GRANT OF DEVELOPMENT CONSENT.

Client



Project

WATERLOO SOUTH

WATERLOO, SYDNEY
GADIGAL LAND

Drawing Name

Blocks 5 & 6
Proposed Envelope -
Sections 02 & 03

0 05 10 15 20

Date Scale Sheet Size

30.03.2026 1:750 A3

Drawn Chk. Job No.

NT JM 7085

Drawing No. Revision

BL05&06-AR-2302 /A


SJB Architects

Level 2, 490 Crown Street
Sunny Hills NSW 2010

T 61 2 9380 9911

www.sjb.com.au



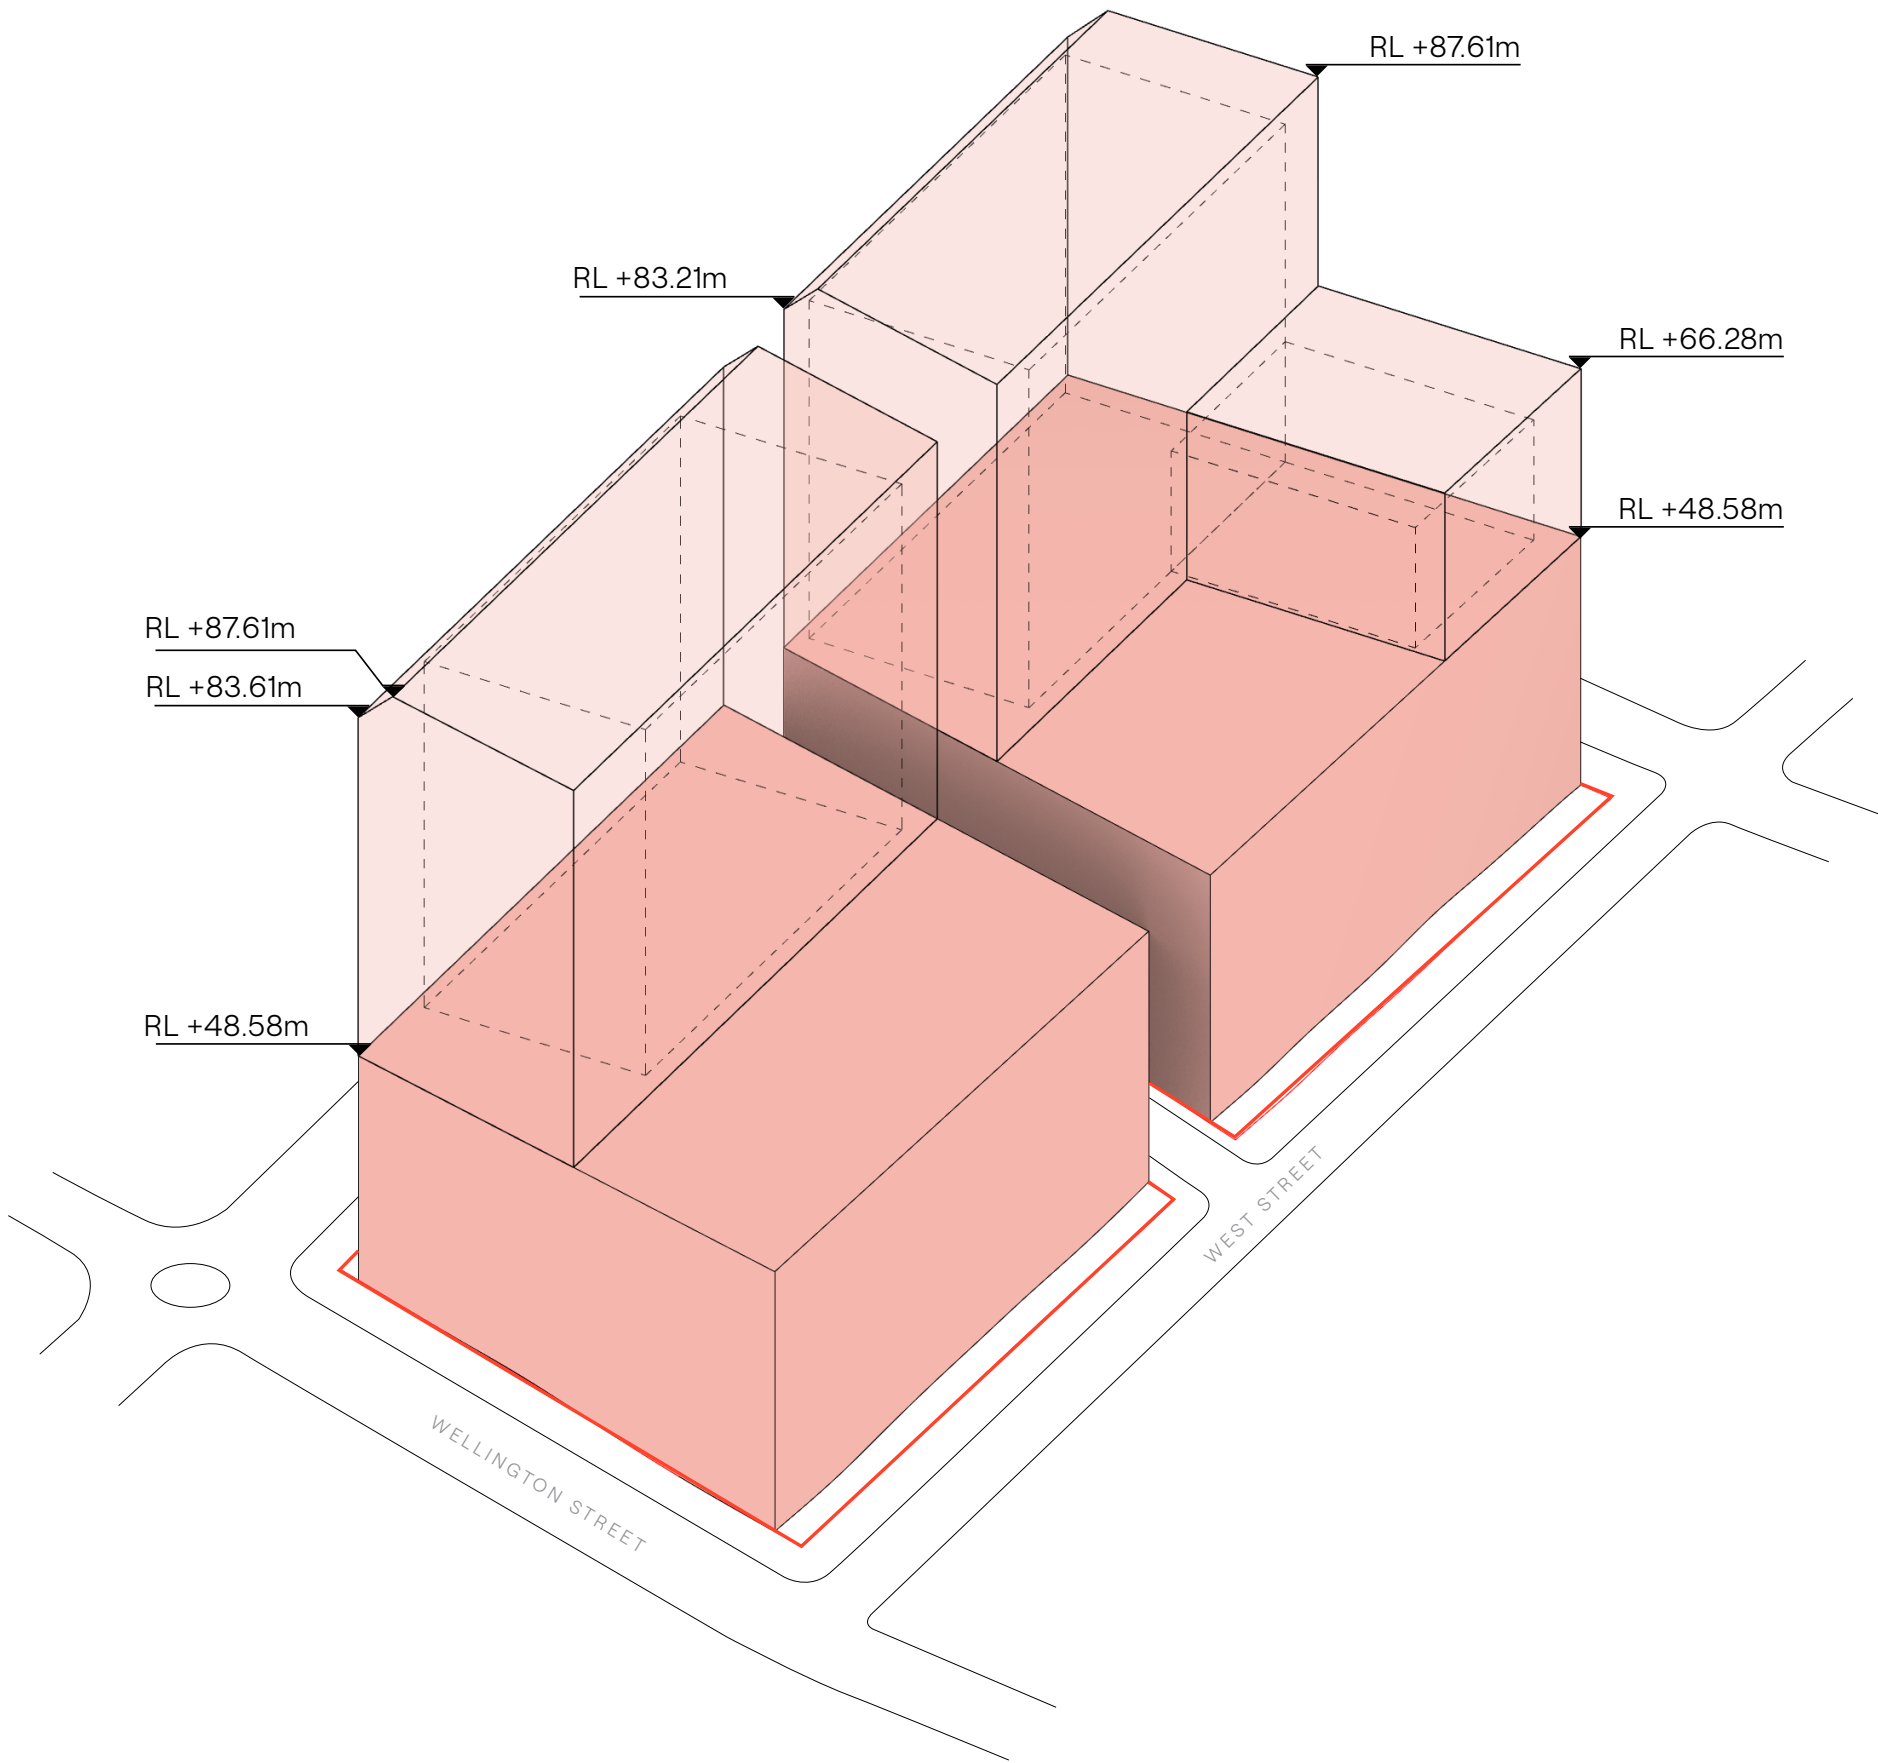

In accepting and utilising this document the recipient agrees that SJB Architecture (NSW) Pty. Ltd. ACN 081 094 724 T/A SJB Architects, retain all common law, statutory law and other rights including copyright and intellectual property rights. The recipient agrees not to use this document for any purpose other than its intended use; to waive all claims against SJB Architects resulting from unauthorised changes; or to reuse the document on other projects without prior written consent from SJB Architects. Under no circumstances shall transfer of this document be deemed a sale. SJB Architects makes no warranties of fitness for any purpose. The Builder/Contractor shall verify job dimensions prior to any work commencing. Use figured dimensions only. Do not scale drawings.

Nominated Architects: Adam Haddow-7188 | John Pradel-7004

FOR APPROVAL

Rev	Date	Revision	By	Chk.
P1	04.12.2025	FOR REVIEW	NT	JM
P2	17.12.2025	FOR REVIEW	NT	JM
P3	09.01.2026	FOR REVIEW	NT	JM
P4	19.01.2026	FOR REVIEW	NT	JM
P5	06.02.2026	FOR REVIEW	NT	JM
A	30.03.2026	FOR SUBMISSION	NT	JM

KEY

- BLOCK BOUNDARY
- PLANNING ENVELOPE (TOWER ZONE)
- PLANNING ENVELOPE (STREETWALL)
- NOTIONAL BUILDING OUTLINE

NOTE: ALL ENVELOPE DRAWINGS DO NOT INCLUDE THE BASEMENT ENVELOPES WHICH WILL BE PROPOSED IN THE SUBSEQUENT DETAILED SSDAs.

NOTE: MINOR CHANGES TO FORM AND CONFIGURATION MAY BE REQUIRED WHEN DRAWINGS ARE SUBSEQUENTLY PREPARED FOR CONSTRUCTION PURPOSES AFTER THE GRANT OF DEVELOPMENT CONSENT.

Client



Project

WATERLOO SOUTH

WATERLOO, SYDNEY
GADIGAL LAND

Drawing Name

Blocks 5 & 6
Proposed Envelope -
3D Diagram

0 05 10 15 20

Date	Scale	Sheet Size
30.03.2026	1:750	A3

Drawn	Chk.	Job No.
NT	JM	7085

Drawing No.	Revision
BL05&06-AR-2303	/A


SJB Architects

Level 2, 490 Crown Street
Sunny Hills NSW 2010

T 61 2 9380 9911

www.sjb.com.au



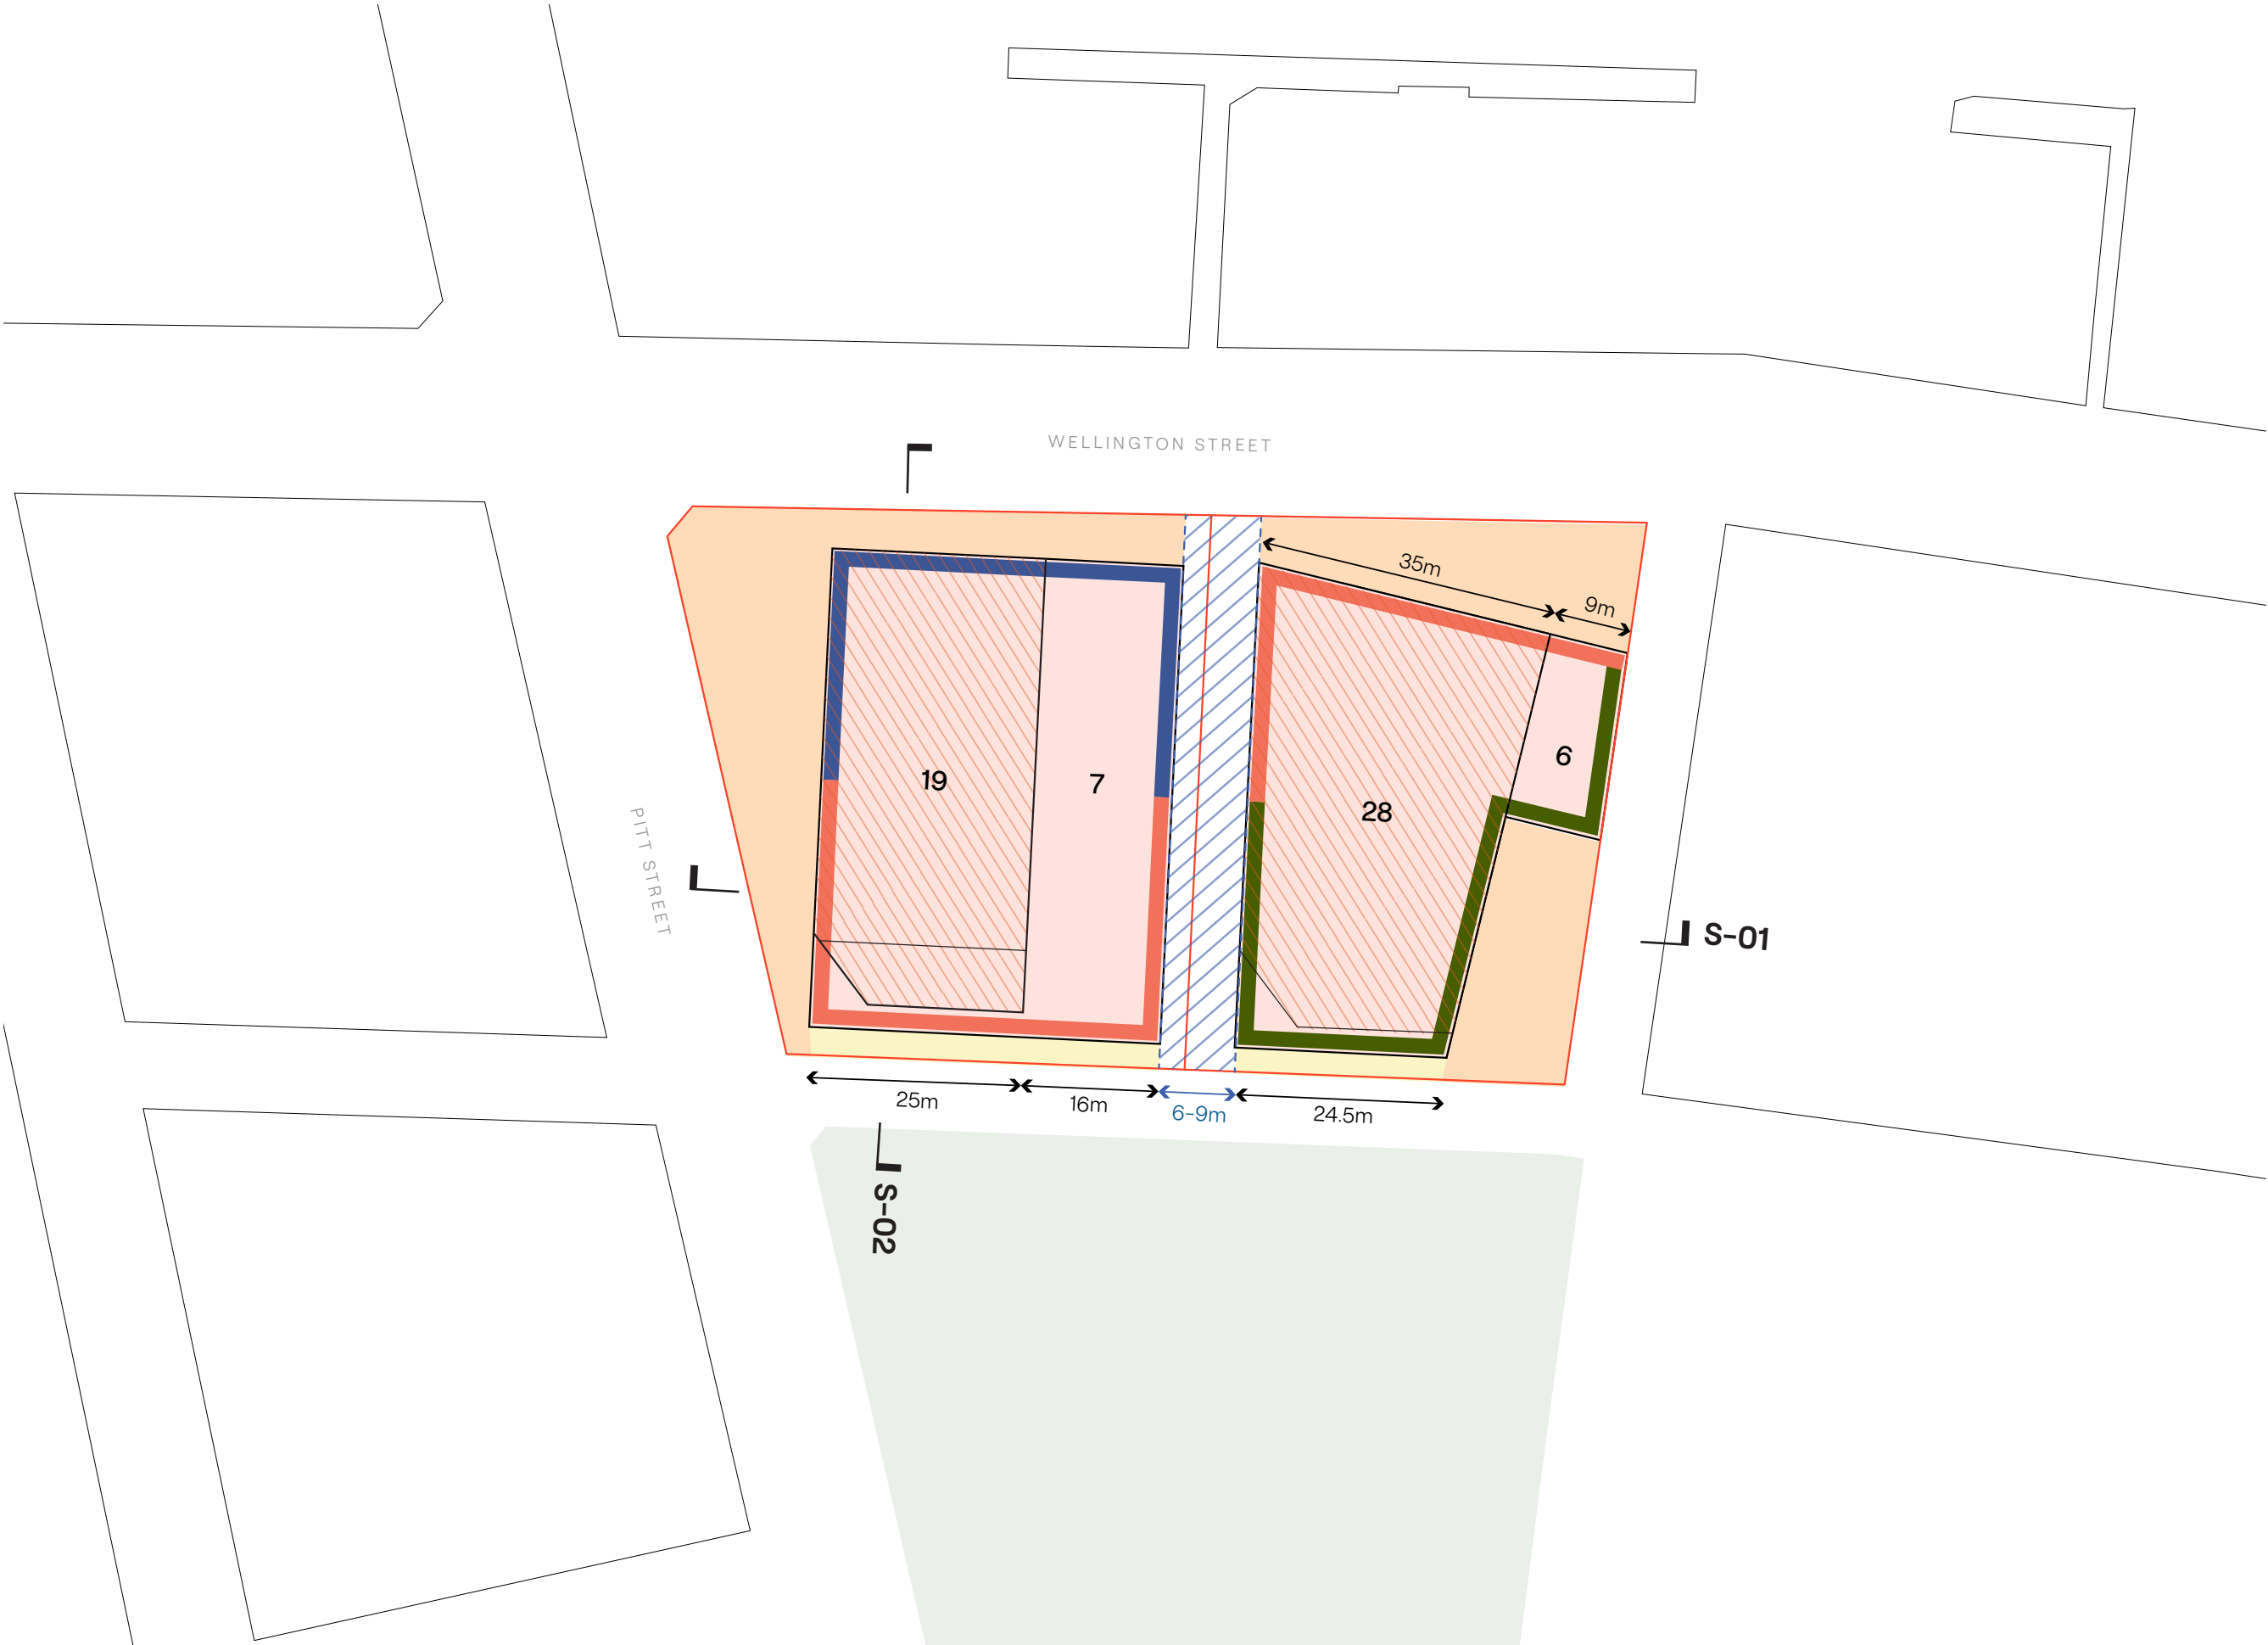

In accepting and utilising this document the recipient agrees that SJB Architecture (NSW) Pty. Ltd. ACN 081 094 724 T/A SJB Architects, retain all common law, statutory law and other rights including copyright and intellectual property rights. The recipient agrees not to use this document for any purpose other than its intended use; to waive all claims against SJB Architects resulting from unauthorised changes; or to reuse the document on other projects without prior written consent from SJB Architects. Under no circumstances shall transfer of this document be deemed a sale. SJB Architects makes no warranties of fitness for any purpose. The Builder/Contractor shall verify job dimensions prior to any work commencing. Use figured dimensions only. Do not scale drawings.

Nominated Architects: Adam Haddow-7188 | John Pradel-7004

FOR APPROVAL

Rev	Date	Revision	By	Chk.
P1	04.12.2025	FOR REVIEW	NT	JM
P2	17.12.2025	FOR REVIEW	NT	JM
P3	09.01.2026	FOR REVIEW	NT	JM
P4	19.01.2026	FOR REVIEW	NT	JM
P5	06.02.2026	FOR REVIEW	NT	JM
A	30.03.2026	FOR SUBMISSION	NT	JM

KEY

- BLOCK BOUNDARY
- MAXIMUM STOREY HEIGHT
- TOWER ZONE
- STREETWALL (MAX. 7 STOREY)
- STREETWALL (MAX. 6 STOREY)
- STREETWALL (MAX. 5 STOREY)
- PLANNING ENVELOPE
- THROUGH-SITE LINK (6-9m)
- SETBACK VARIES TO RETAIN TREES
- GROUND SETBACK (3m)

NOTE: ALL ENVELOPE DRAWINGS DO NOT INCLUDE THE BASEMENT ENVELOPES WHICH WILL BE PROPOSED IN THE SUBSEQUENT DETAILED SSDAs.

NOTE: MINOR CHANGES TO FORM AND CONFIGURATION MAY BE REQUIRED WHEN DRAWINGS ARE SUBSEQUENTLY PREPARED FOR CONSTRUCTION PURPOSES AFTER THE GRANT OF DEVELOPMENT CONSENT.

Client



Project

WATERLOO SOUTH
WATERLOO, SYDNEY
GADIGAL LAND

Drawing Name

Block 7
Proposed Envelope -
Plan

0 05 10 15 20



Date Scale Sheet Size

30.03.2026 1:750 A3

Drawn Chk. Job. No.

NT JM 7085



Drawing No. Revision

BL07-AR-2300 /A

SJB Architects

Level 2, 490 Crown Street
Sunny Hills NSW 2010
T 61 2 9380 9911
www.sjb.com.au



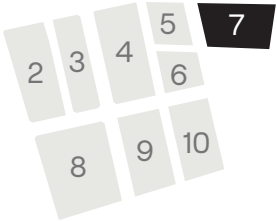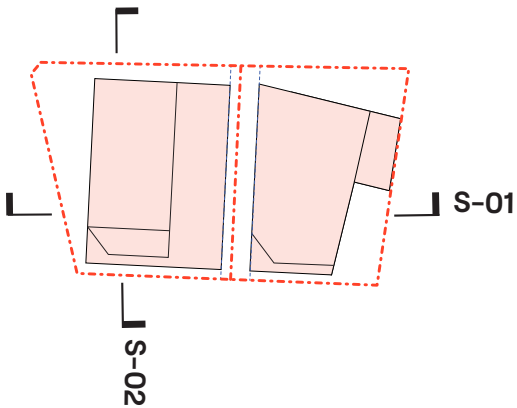

In accepting and utilising this document the recipient agrees that SJB Architecture (NSW) Pty. Ltd. ACN 081 094 724 T/A SJB Architects, retain all common law, statutory law and other rights including copyright and intellectual property rights. The recipient agrees not to use this document for any purpose other than its intended use; to waive all claims against SJB Architects resulting from unauthorised changes; or to reuse the document on other projects without prior written consent from SJB Architects. Under no circumstances shall transfer of this document be deemed a sale. SJB Architects makes no warranties of fitness for any purpose. The Builder/Contractor shall verify job dimensions prior to any work commencing. Use figured dimensions only. Do not scale drawings.



Nominated Architects: Adam Haddow-7188 | John Pradel-7004

FOR APPROVAL

Rev	Date	Revision	By	Chk.
P1	04.12.2025	FOR REVIEW	NT	JM
P2	17.12.2025	FOR REVIEW	NT	JM
P3	09.01.2026	FOR REVIEW	NT	JM
P4	19.01.2026	FOR REVIEW	NT	JM
P5	06.02.2026	FOR REVIEW	NT	JM
A	30.03.2026	FOR SUBMISSION	NT	JM

KEY

- BLOCK BOUNDARY
- TOWER ZONE
- PLANNING ENVELOPE
- NOTIONAL BUILDING OUTLINE
- THROUGH-SITE LINK (6-9m)
- SETBACK VARIES TO RETAIN TREES
- GROUND SETBACK (3m)

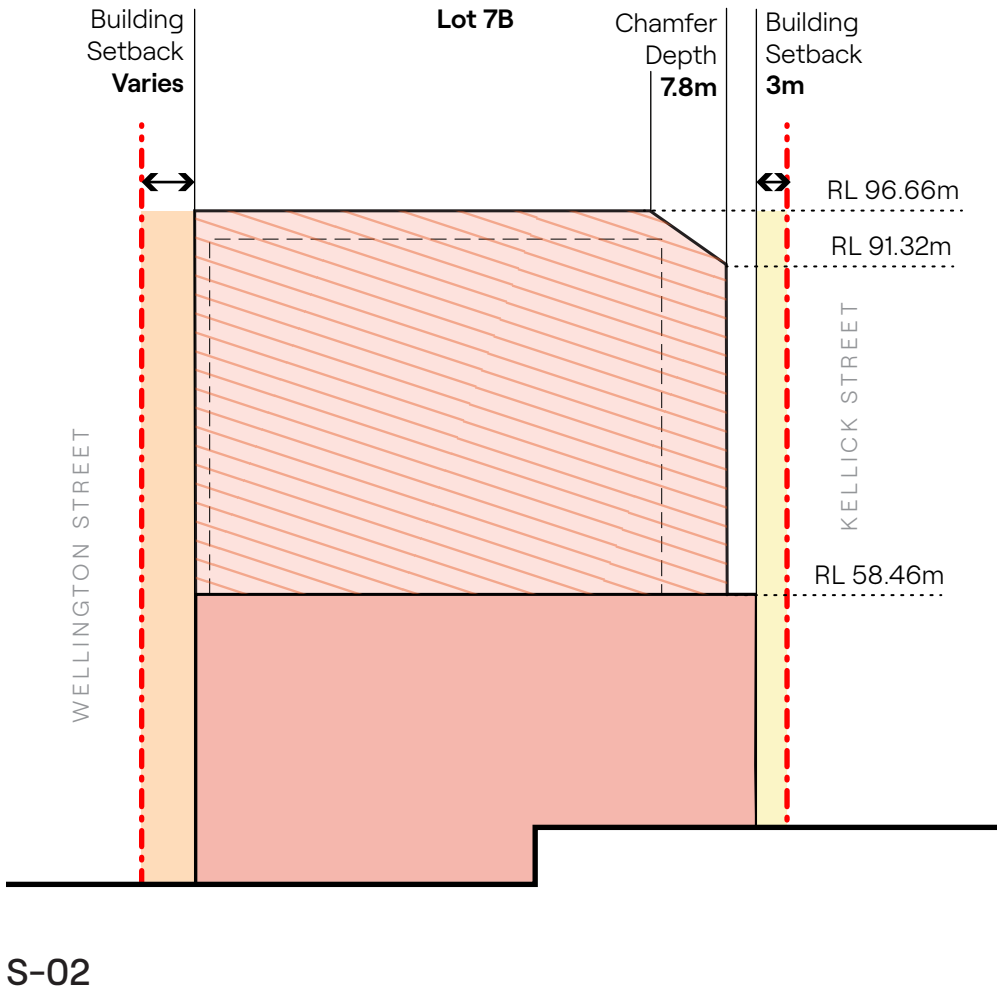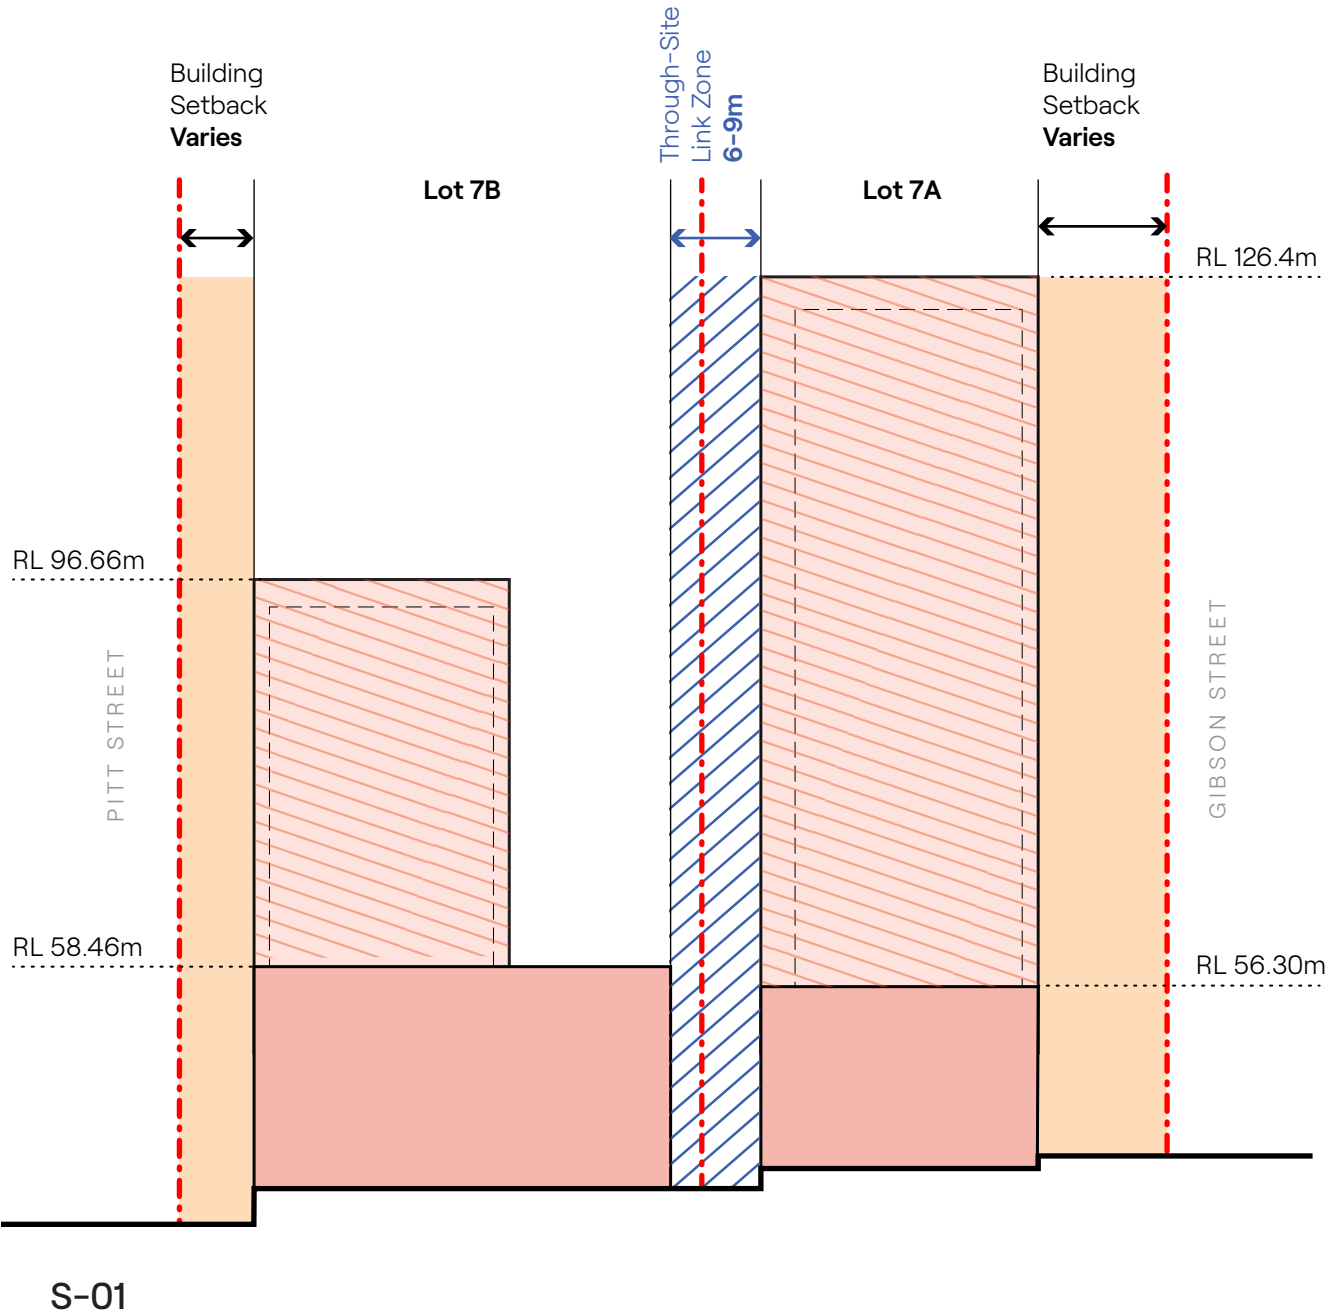

NOTE: ALL ENVELOPE DRAWINGS DO NOT INCLUDE THE BASEMENT ENVELOPES WHICH WILL BE PROPOSED IN THE SUBSEQUENT DETAILED SSDAs.

NOTE: MINOR CHANGES TO FORM AND CONFIGURATION MAY BE REQUIRED WHEN DRAWINGS ARE SUBSEQUENTLY PREPARED FOR CONSTRUCTION PURPOSES AFTER THE GRANT OF DEVELOPMENT CONSENT.

Client



Project

WATERLOO SOUTH

WATERLOO, SYDNEY
GADIGAL LAND

Drawing Name

Block 7
Proposed Envelope -
Sections 01 & 02

0 05 10 15 20

Date Scale Sheet Size

30.03.2026 1:750 A3

Drawn Chk. Job. No.

NT JM 7085

Drawing No. Revision

BL07-AR-2301 /A

SJB Architects

Level 2, 490 Crown Street
Sunny Hills NSW 2010

T 61 2 9380 9911

www.sjb.com.au



FOR APPROVAL

Rev	Date	Revision	By	Chk.
P1	04.12.2025	FOR REVIEW	NT	JM
P2	17.12.2025	FOR REVIEW	NT	JM
P3	09.01.2026	FOR REVIEW	NT	JM
P4	19.01.2026	FOR REVIEW	NT	JM
P5	06.02.2026	FOR REVIEW	NT	JM
A	30.03.2026	FOR SUBMISSION	NT	JM

KEY

- BLOCK BOUNDARY
- PLANNING ENVELOPE (STREETWALL)
- PLANNING ENVELOPE (TOWER ZONE)
- NOTIONAL BUILDING OUTLINE
- THROUGH-SITE LINK (6-9m)

NOTE: ALL ENVELOPE DRAWINGS DO NOT INCLUDE THE BASEMENT ENVELOPES WHICH WILL BE PROPOSED IN THE SUBSEQUENT DETAILED SSDAs.

NOTE: MINOR CHANGES TO FORM AND CONFIGURATION MAY BE REQUIRED WHEN DRAWINGS ARE SUBSEQUENTLY PREPARED FOR CONSTRUCTION PURPOSES AFTER THE GRANT OF DEVELOPMENT CONSENT.

Client



Project

WATERLOO SOUTH

WATERLOO, SYDNEY
GADIGAL LAND

Drawing Name

Block 7
Proposed Envelope -
3D Diagram

0 05 10 15 20

Date Scale Sheet Size

30.03.2026 A3

Drawn Chk. Job No.

NT JM 7085

Drawing No. Revision


BL07-AR-2302 /A

SJB Architects

Level 2, 490 Crown Street
Sunny Hills NSW 2010

T 61 2 9380 9911

www.sjb.com.au

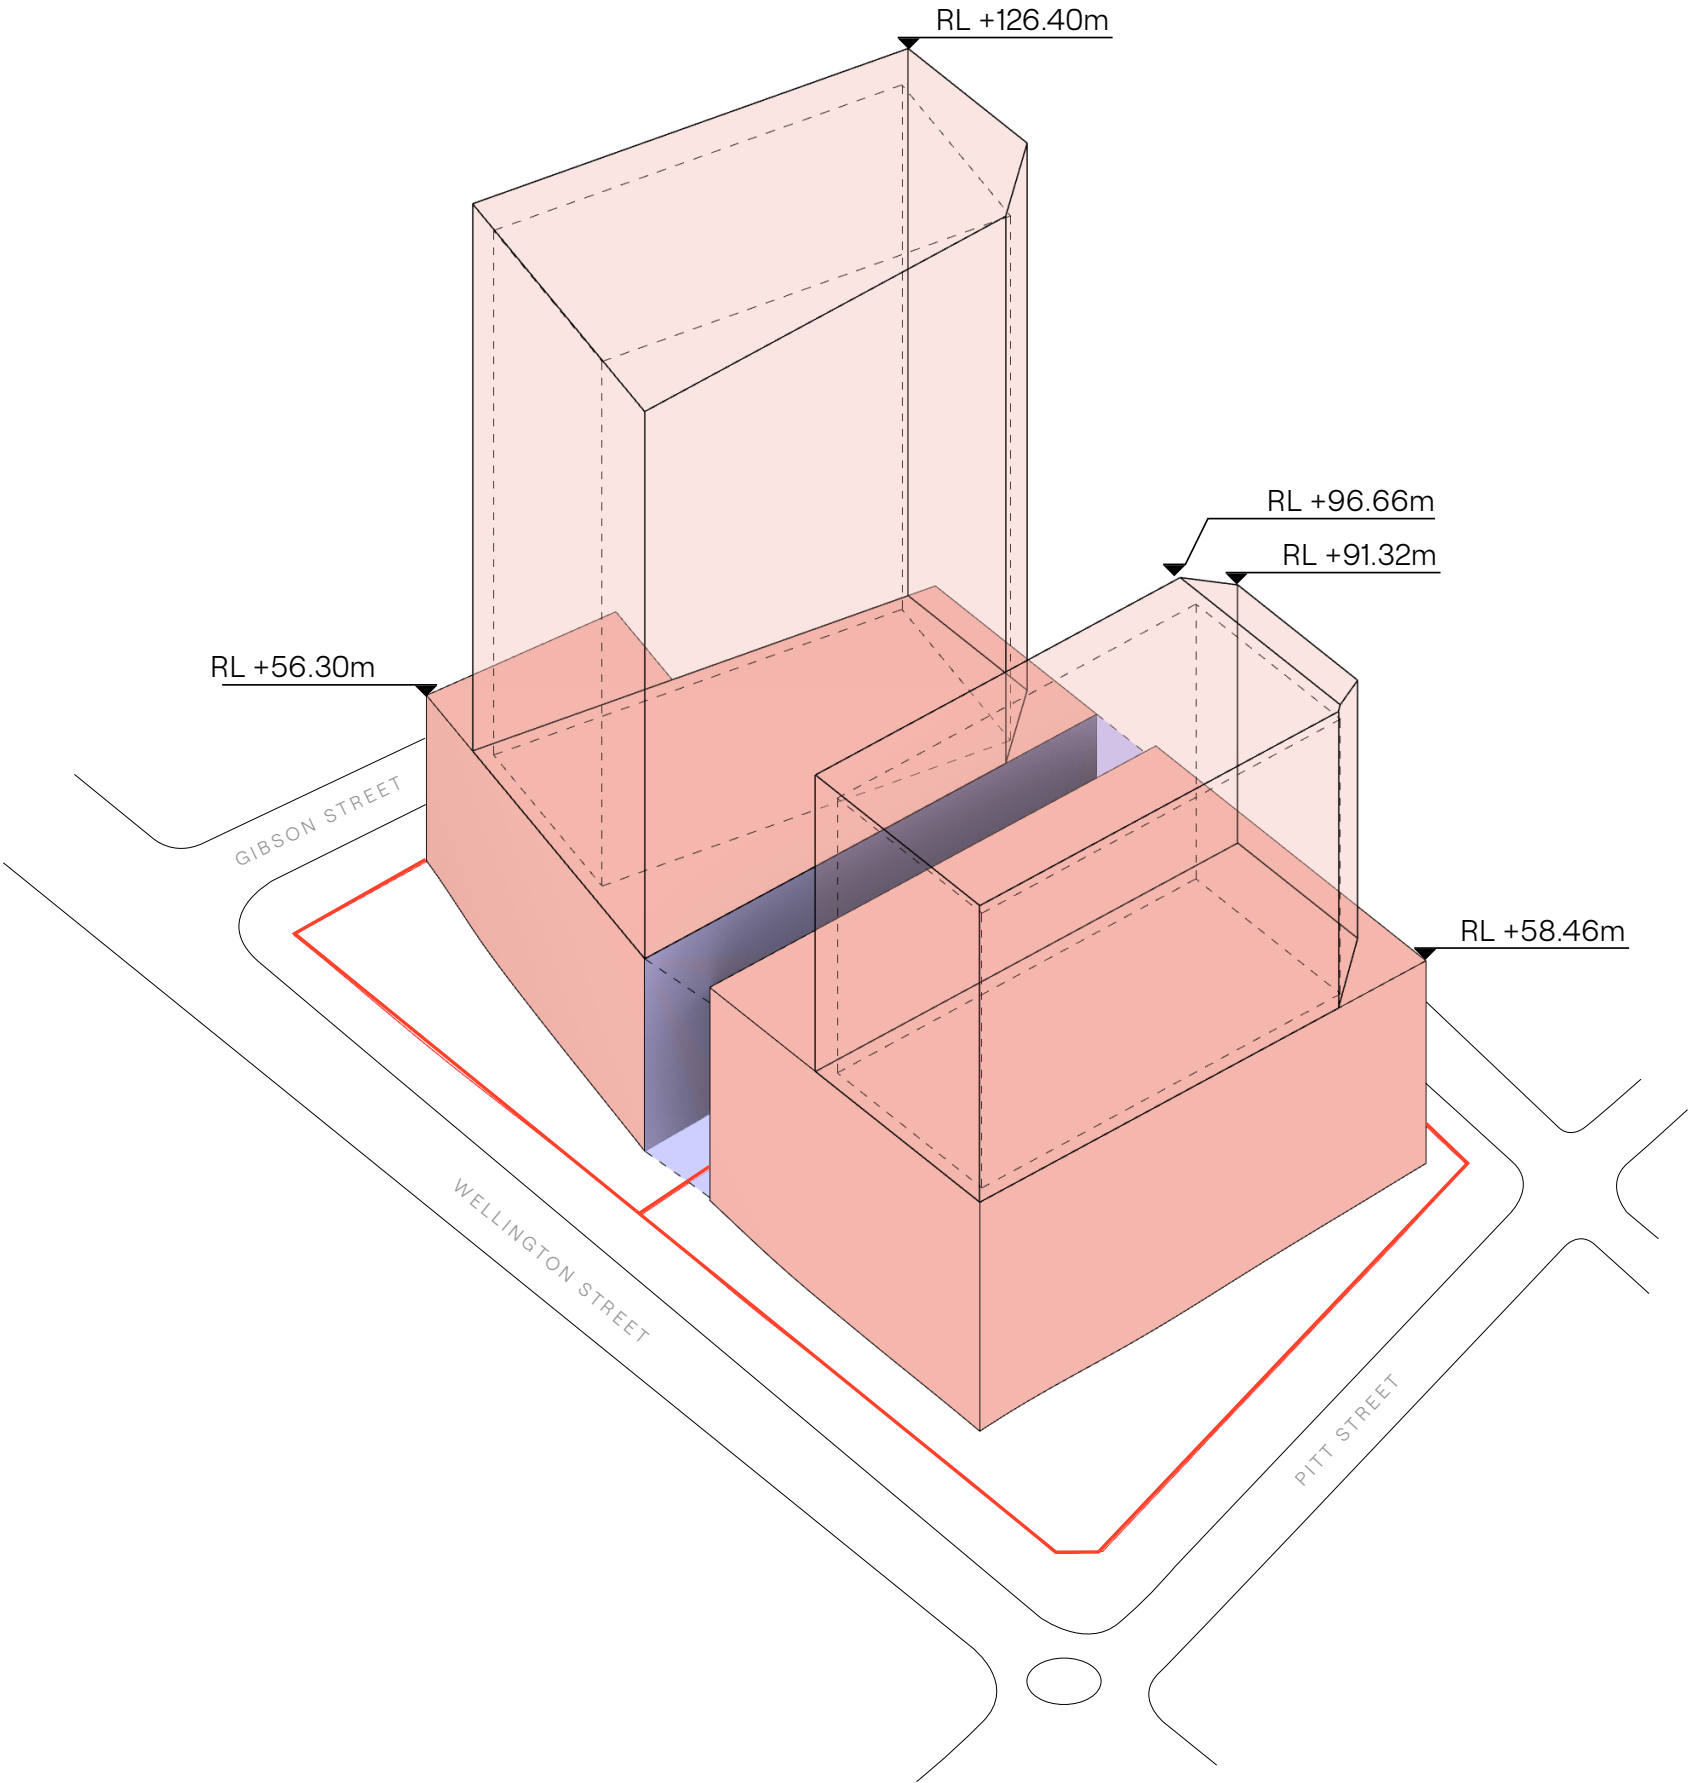

In accepting and utilising this document the recipient agrees that SJB Architecture (NSW) Pty Ltd, ACN 081 094 724 T/A SJB Architects, retain all common law, statutory law and other rights including copyright and intellectual property rights. The recipient agrees not to use this document for any purpose other than its intended use; to waive all claims against SJB Architects resulting from unauthorised changes; or to reuse the document on other projects without prior written consent from SJB Architects. Under no circumstances shall transfer of this document be deemed a sale. SJB Architects makes no warranties of fitness for any purpose. The Builder/Contractor shall verify job dimensions prior to any work commencing. Use figured dimensions only. Do not scale drawings.

Nominated Architects: Adam Haddow-7188 | John Pradel-7004

FOR APPROVAL

Rev	Date	Revision	By	Chk.
P1	04.12.2025	FOR REVIEW	NT	JM
P2	17.12.2025	FOR REVIEW	NT	JM
P3	09.01.2026	FOR REVIEW	NT	JM
P4	19.01.2026	FOR REVIEW	NT	JM
P5	06.02.2026	FOR REVIEW	NT	JM
A	30.03.2026	FOR SUBMISSION	NT	JM

KEY

- BLOCK BOUNDARY
- MAXIMUM STOREY HEIGHT
- TOWER ZONE
- STREETWALL (MAX. 6 STOREY)
- STREETWALL (MAX. 8 STOREY)
- PLANNING ENVELOPE
- OPEN SPACE AS PER VPA REQUIREMENTS
- THROUGH-SITE LINK (6-12m)
- SP2 ZONE
- SUBSTATION LOT

NOTE: ALL ENVELOPE DRAWINGS DO NOT INCLUDE THE BASEMENT ENVELOPES WHICH WILL BE PROPOSED IN THE SUBSEQUENT DETAILED SSDAs.

NOTE: MINOR CHANGES TO FORM AND CONFIGURATION MAY BE REQUIRED WHEN DRAWINGS ARE SUBSEQUENTLY PREPARED FOR CONSTRUCTION PURPOSES AFTER THE GRANT OF DEVELOPMENT CONSENT.

Client



Project

WATERLOO SOUTH

WATERLOO, SYDNEY
GADIGAL LAND

Drawing Name

Block 8
Proposed Envelope -
Plan

0 05 10 15 20



Date Scale Sheet Size

30.03.2026 1:750 A3

Drawn Chk. Job No.

NT JM 7085

Drawing No. Revision

BL08-AR-2300 /A



SJB Architects

Level 2, 490 Crown Street
Surry Hills NSW 2010

T 61 2 9380 9911

www.sjb.com.au



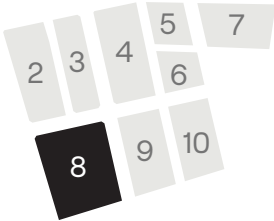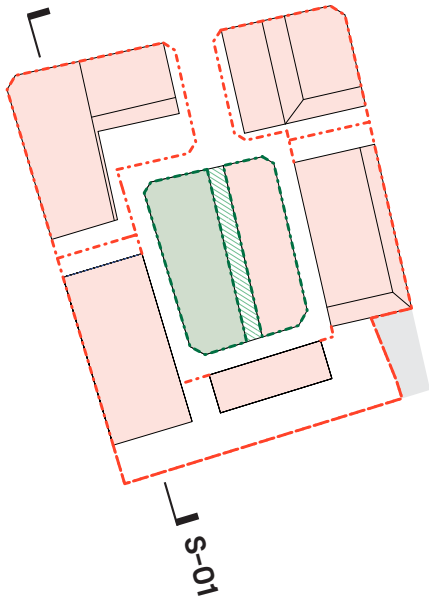

In accepting and utilising this document the recipient agrees that SJB Architecture (NSW) Pty. Ltd. ACN 081 094 724 TIA SJB Architects, retain all common law, statutory law and other rights including copyright and intellectual property rights. The recipient agrees not to use this document for any purpose other than its intended use; to waive all claims against SJB Architects resulting from unauthorised changes; or to reuse the document on other projects without prior written consent from SJB Architects. Under no circumstances shall transfer of this document be deemed a sale. SJB Architects makes no warranties of fitness for any purpose. The Builder/Contractor shall verify job dimensions prior to any work commencing. Use figured dimensions only. Do not scale drawings.

Nominated Architects: Adam Haddow-7188 | John Pradel-7004

FOR APPROVAL

Rev	Date	Revision	By	Chk.
P1	04.12.2025	FOR REVIEW	NT	JM
P2	17.12.2025	FOR REVIEW	NT	JM
P3	09.01.2026	FOR REVIEW	NT	JM
P4	19.01.2026	FOR REVIEW	NT	JM
P5	06.02.2026	FOR REVIEW	NT	JM
A	30.03.2026	FOR SUBMISSION	NT	JM

KEY

- BLOCK BOUNDARY
- TOWER ZONE
- PLANNING ENVELOPE (STREETWALL)
- PLANNING ENVELOPE
- NOTIONAL BUILDING OUTLINE
- THROUGH-SITE LINK (6-12m)
- BUILDING SETBACK (12m)
- SP2 ZONE

NOTE: ALL ENVELOPE DRAWINGS DO NOT INCLUDE THE BASEMENT ENVELOPES WHICH WILL BE PROPOSED IN THE SUBSEQUENT DETAILED SSDAs.

NOTE: MINOR CHANGES TO FORM AND CONFIGURATION MAY BE REQUIRED WHEN DRAWINGS ARE SUBSEQUENTLY PREPARED FOR CONSTRUCTION PURPOSES AFTER THE GRANT OF DEVELOPMENT CONSENT.

Client




Project

WATERLOO SOUTH

WATERLOO, SYDNEY
GADIGAL LAND


Drawing Name

Block 8
Proposed Envelope -
Section 01



 


Date	Scale	Sheet Size
30.03.2026	1:750	A3
Drawn	Chk.	Job. No.
NT	JM	7085
Drawing No.	Revision	
BL08-AR-2301	/A	

SJB Architects
Level 2, 490 Crown Street
Surry Hills NSW 2010
T 61 2 9380 9911
www.sjb.com.au

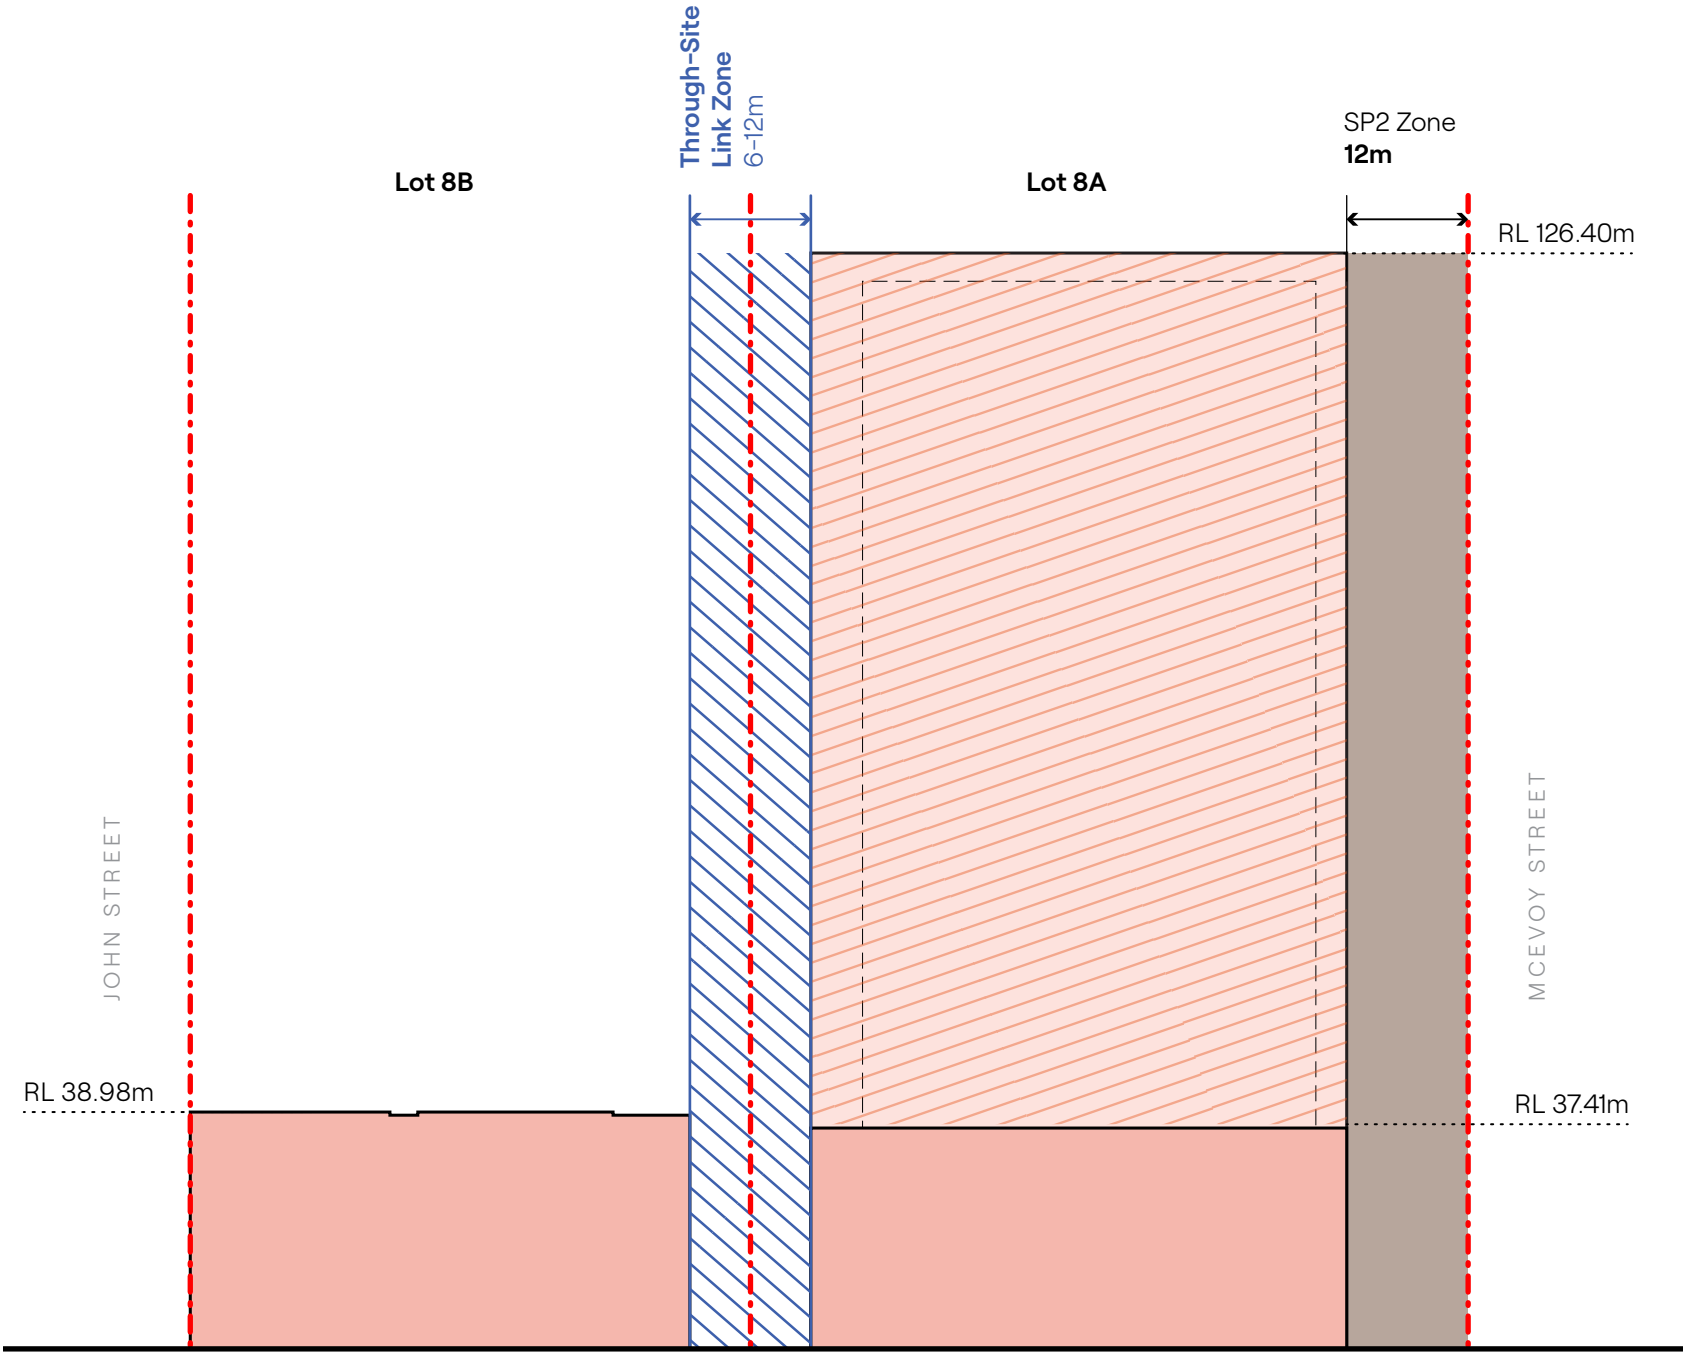

S-01

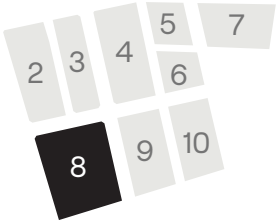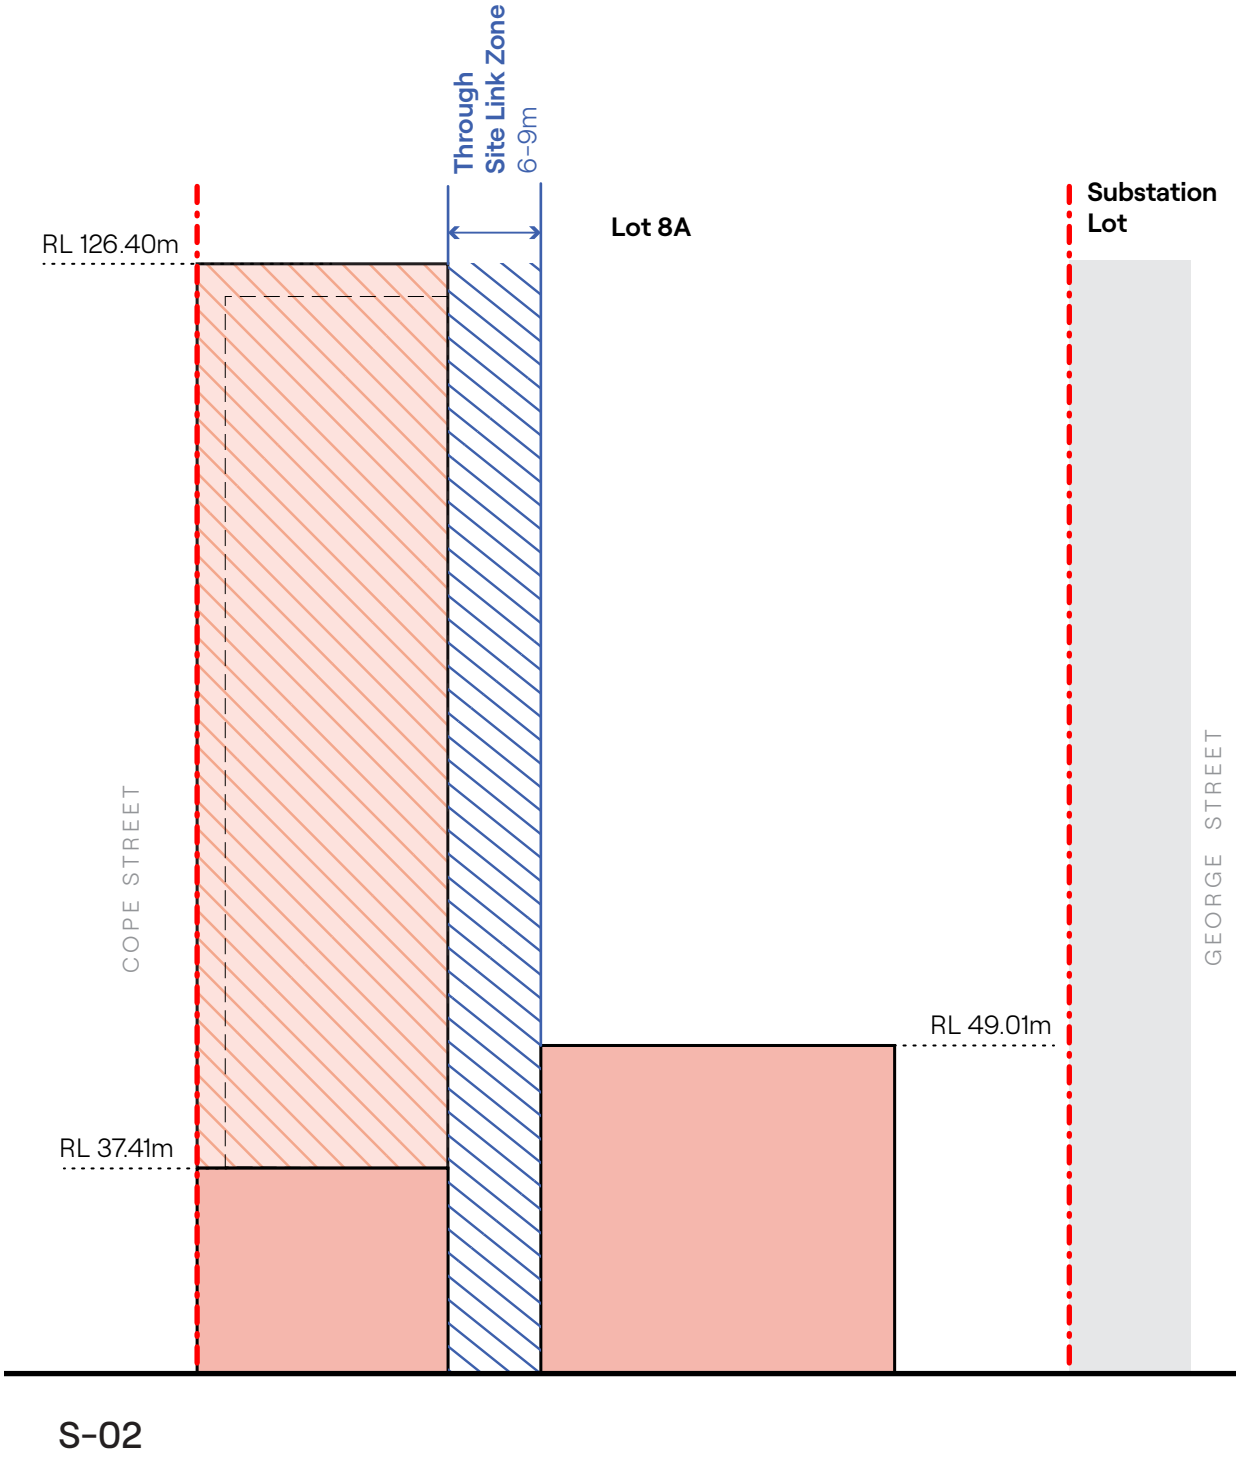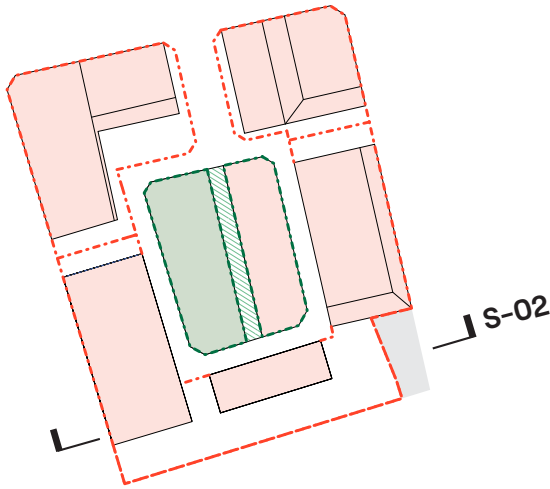

In accepting and utilising this document the recipient agrees that SJB Architecture (NSW) Pty. Ltd. ACN 081 094 724 T/A SJB Architects, retain all common law, statutory law and other rights including copyright and intellectual property rights. The recipient agrees not to use this document for any purpose other than its intended use; to waive all claims against SJB Architects resulting from unauthorised changes; or to reuse the document on other projects without prior written consent from SJB Architects. Under no circumstances shall transfer of this document be deemed a sale. SJB Architects makes no warranties of fitness for any purpose. The Builder/Contractor shall verify job dimensions prior to any work commencing. Use figured dimensions only. Do not scale drawings.

Nominated Architects: Adam Haddow-7188 | John Pradel-7004

Rev	Date	Revision	By	Chk.
P1	04.12.2025	FOR REVIEW	NT	JM
P2	17.12.2025	FOR REVIEW	NT	JM
P3	09.01.2026	FOR REVIEW	NT	JM
P4	19.01.2026	FOR REVIEW	NT	JM
P5	06.02.2026	FOR REVIEW	NT	JM
A	30.03.2026	FOR SUBMISSION	NT	JM

- KEY**
- BLOCK BOUNDARY
 - TOWER ZONE
 - PLANNING ENVELOPE (STREETWALL)
 - PLANNING ENVELOPE
 - NOTIONAL BUILDING OUTLINE
 - THROUGH-SITE LINK (6-9m)

NOTE: ALL ENVELOPE DRAWINGS DO NOT INCLUDE THE BASEMENT ENVELOPES WHICH WILL BE PROPOSED IN THE SUBSEQUENT DETAILED SSDAs.

NOTE: MINOR CHANGES TO FORM AND CONFIGURATION MAY BE REQUIRED WHEN DRAWINGS ARE SUBSEQUENTLY PREPARED FOR CONSTRUCTION PURPOSES AFTER THE GRANT OF DEVELOPMENT CONSENT.

Client



Project

WATERLOO SOUTH

WATERLOO, SYDNEY
GADIGAL LAND

Drawing Name

Block 8
Proposed Envelope -
Section 02

0 05 10 15 20

Date Scale Sheet Size



30.03.2026 1:750 A3

Drawn Chk. Job. No.

NT JM 7085

Drawing No. Revision

BL08-AR-2302 /A

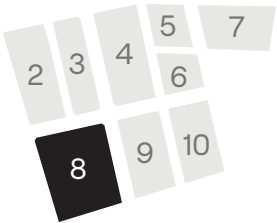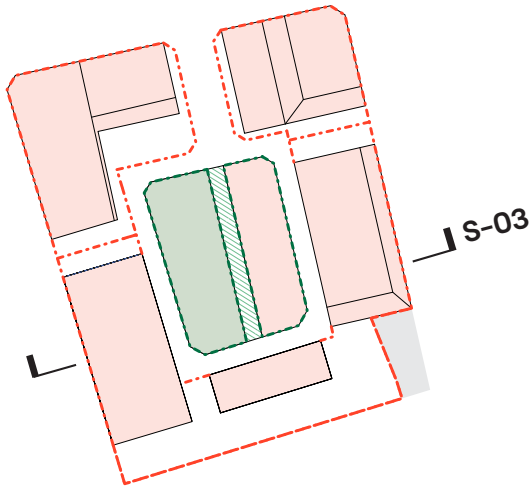

In accepting and utilising this document the recipient agrees that SJB Architecture (NSW) Pty. Ltd. ACN 081 094 724 T/A SJB Architects, retain all common law, statutory law and other rights including copyright and intellectual property rights. The recipient agrees not to use this document for any purpose other than its intended use; to waive all claims against SJB Architects resulting from unauthorised changes; or to reuse the document on other projects without prior written consent from SJB Architects. Under no circumstances shall transfer of this document be deemed a sale. SJB Architects makes no warranties of fitness for any purpose. The Builder/Contractor shall verify job dimensions prior to any work commencing. Use figured dimensions only. Do not scale drawings.

Nominated Architects: Adam Haddow-7188 | John Pradel-7004

FOR APPROVAL

Rev	Date	Revision	By	Chk.
P1	04.12.2025	FOR REVIEW	NT	JM
P2	17.12.2025	FOR REVIEW	NT	JM
P3	09.01.2026	FOR REVIEW	NT	JM
P4	19.01.2026	FOR REVIEW	NT	JM
P5	06.02.2026	FOR REVIEW	NT	JM
A	30.03.2026	FOR SUBMISSION	NT	JM

KEY

- BLOCK BOUNDARY
- TOWER ZONE
- PLANNING ENVELOPE (STREETWALL)
- PLANNING ENVELOPE
- NOTIONAL BUILDING OUTLINE

NOTE: ALL ENVELOPE DRAWINGS DO NOT INCLUDE THE BASEMENT ENVELOPES WHICH WILL BE PROPOSED IN THE SUBSEQUENT DETAILED SSDAs.

NOTE: MINOR CHANGES TO FORM AND CONFIGURATION MAY BE REQUIRED WHEN DRAWINGS ARE SUBSEQUENTLY PREPARED FOR CONSTRUCTION PURPOSES AFTER THE GRANT OF DEVELOPMENT CONSENT.

Client



Project

WATERLOO SOUTH

WATERLOO, SYDNEY
GADIGAL LAND

Drawing Name

Block 8
Proposed Envelope -
Section 03

0 05 10 15 20


Date	Scale	Sheet Size
30.03.2026	1:750	A3
Drawn	Chk.	Job No.
NT	JM	7085
Drawing No.	Revision	
BL08-AR-2303	/A	



SJB Architects

Level 2, 490 Crown Street
Sunny Hills NSW 2010

T 61 2 9380 9911

www.sjb.com.au

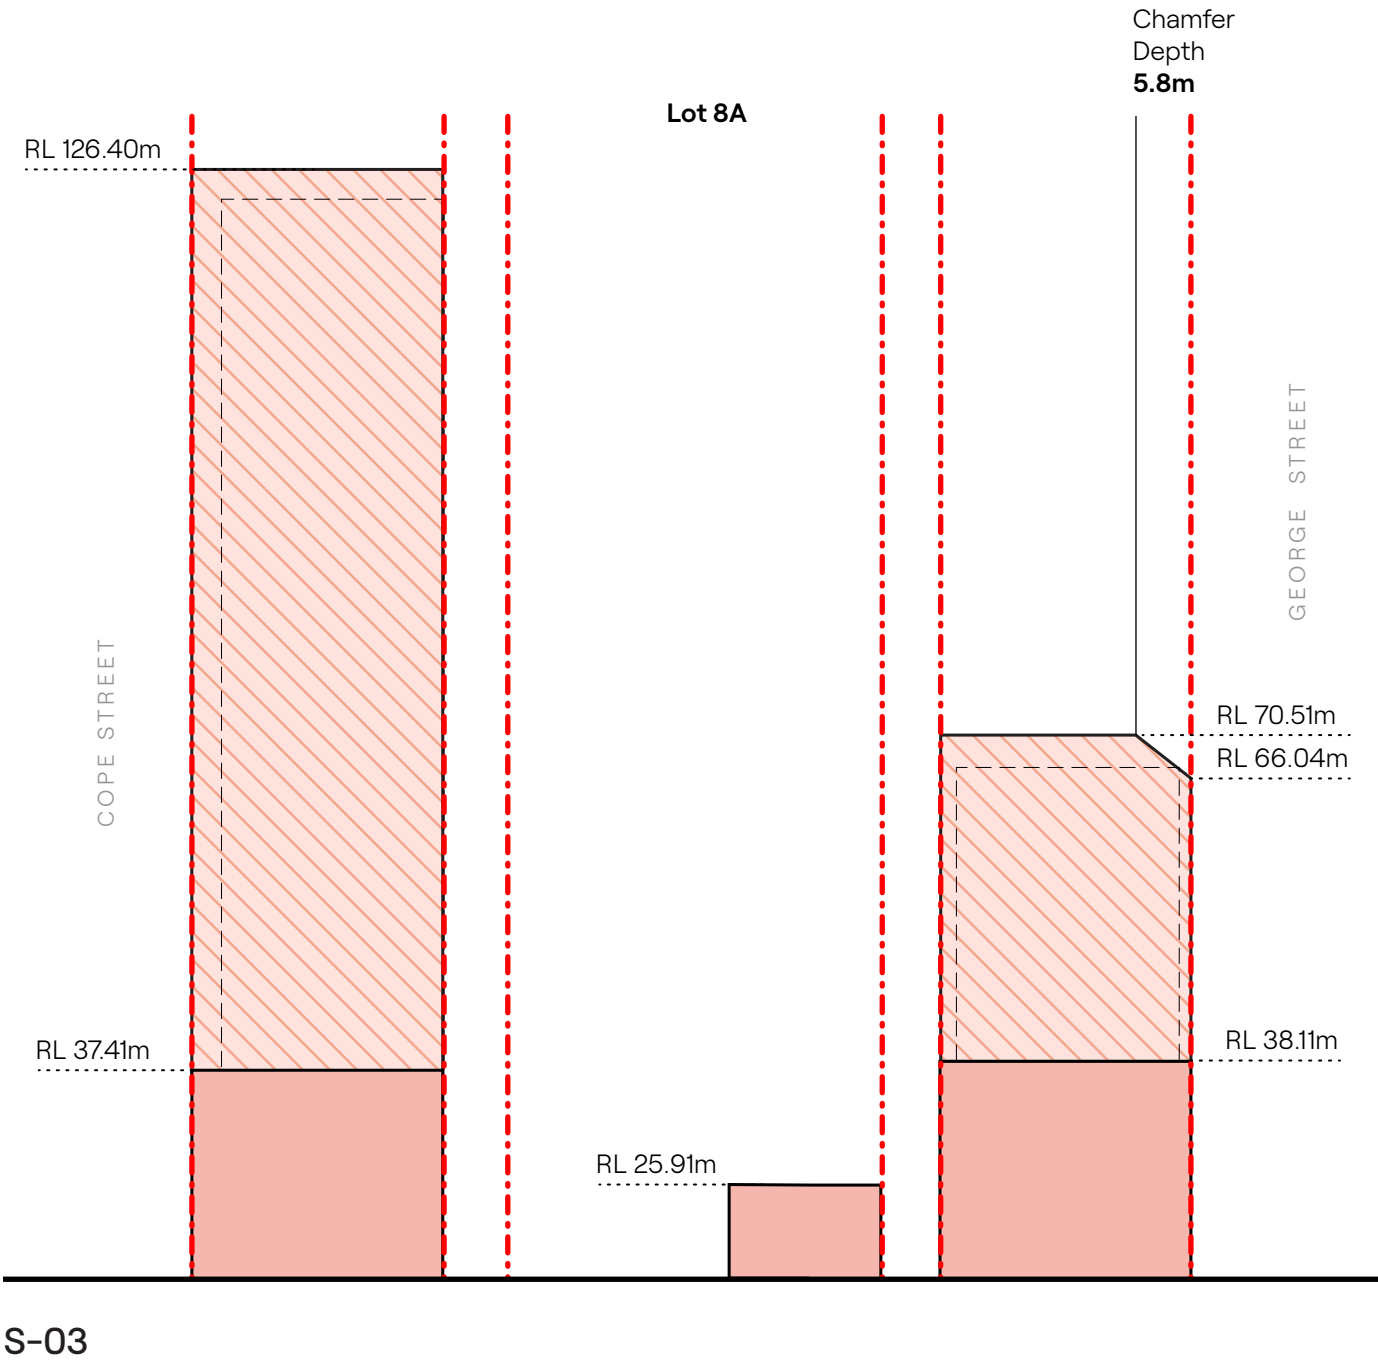

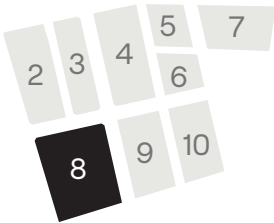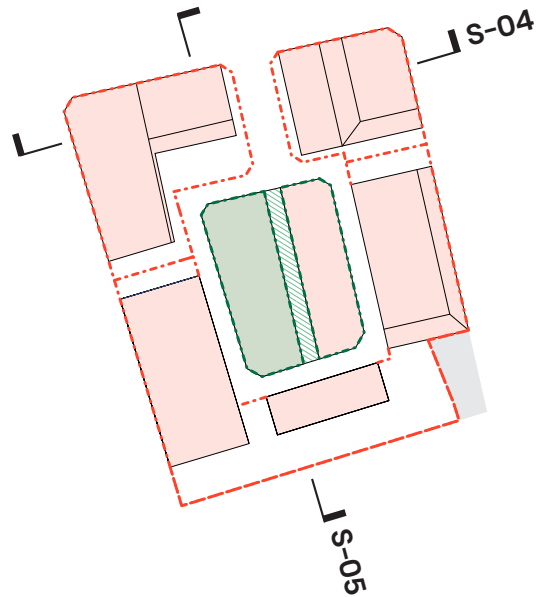

In accepting and utilising this document the recipient agrees that SJB Architecture (NSW) Pty. Ltd. ACN 081 094 724 T/A SJB Architects, retain all common law, statutory law and other rights including copyright and intellectual property rights. The recipient agrees not to use this document for any purpose other than its intended use; to waive all claims against SJB Architects resulting from unauthorised changes; or to reuse the document on other projects without prior written consent from SJB Architects. Under no circumstances shall transfer of this document be deemed a sale. SJB Architects makes no warranties of fitness for any purpose. The Builder/Contractor shall verify job dimensions prior to any work commencing. Use figured dimensions only. Do not scale drawings.


Nominated Architects: Adam Haddow-7188 | John Pradel-7004

FOR APPROVAL

Rev	Date	Revision	By	Chk.
P1	04.12.2025	FOR REVIEW	NT	JM
P2	17.12.2025	FOR REVIEW	NT	JM
P3	09.01.2026	FOR REVIEW	NT	JM
P4	19.01.2026	FOR REVIEW	NT	JM
P5	06.02.2026	FOR REVIEW	NT	JM
A	30.03.2026	FOR SUBMISSION	NT	JM

KEY

- BLOCK BOUNDARY
- TOWER ZONE
- PLANNING ENVELOPE (STREETWALL)
- PLANNING ENVELOPE
- NOTIONAL BUILDING OUTLINE
- SP2 ZONE

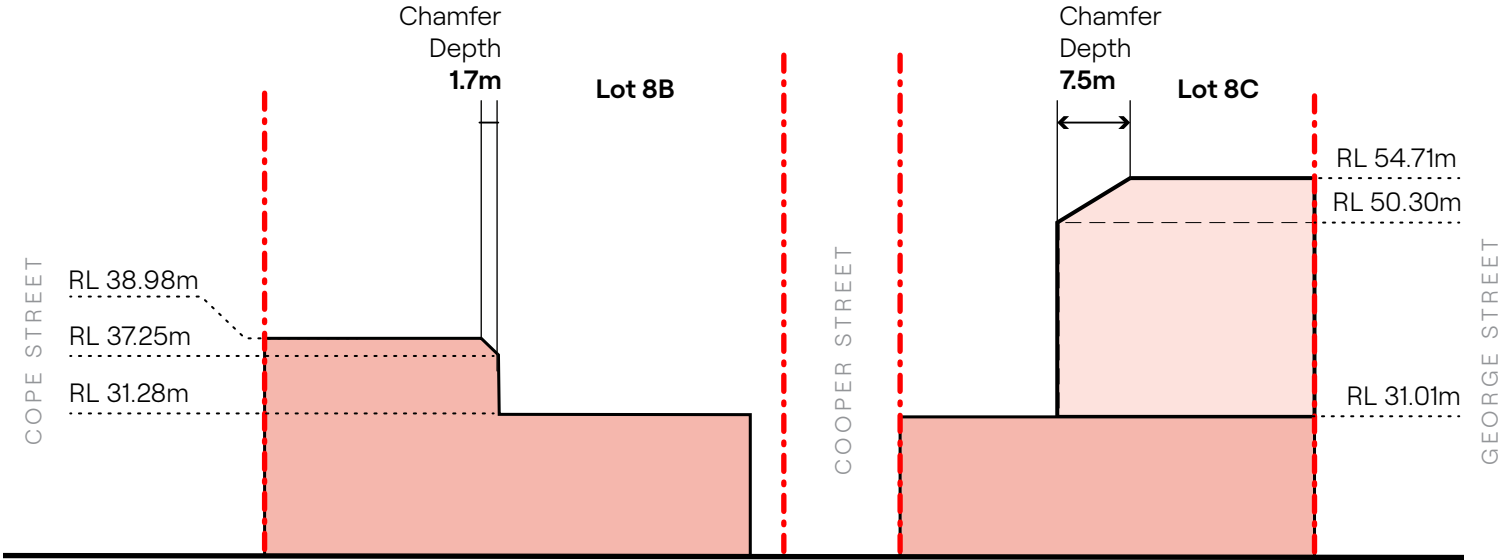

S-04

NOTE: ALL ENVELOPE DRAWINGS DO NOT INCLUDE THE BASEMENT ENVELOPES WHICH WILL BE PROPOSED IN THE SUBSEQUENT DETAILED SSDAs.

NOTE: MINOR CHANGES TO FORM AND CONFIGURATION MAY BE REQUIRED WHEN DRAWINGS ARE SUBSEQUENTLY PREPARED FOR CONSTRUCTION PURPOSES AFTER THE GRANT OF DEVELOPMENT CONSENT.

Client



Project

WATERLOO SOUTH

WATERLOO, SYDNEY
GADIGAL LAND

Drawing Name

Block 8
Proposed Envelope -
Sections 04 & 05

0 05 10 15 20

Date Scale Sheet Size


30.03.2026 1:750 A3

Drawn Chk. Job No.

NT JM 7085

Drawing No. Revision

BL08-AR-2304 /A

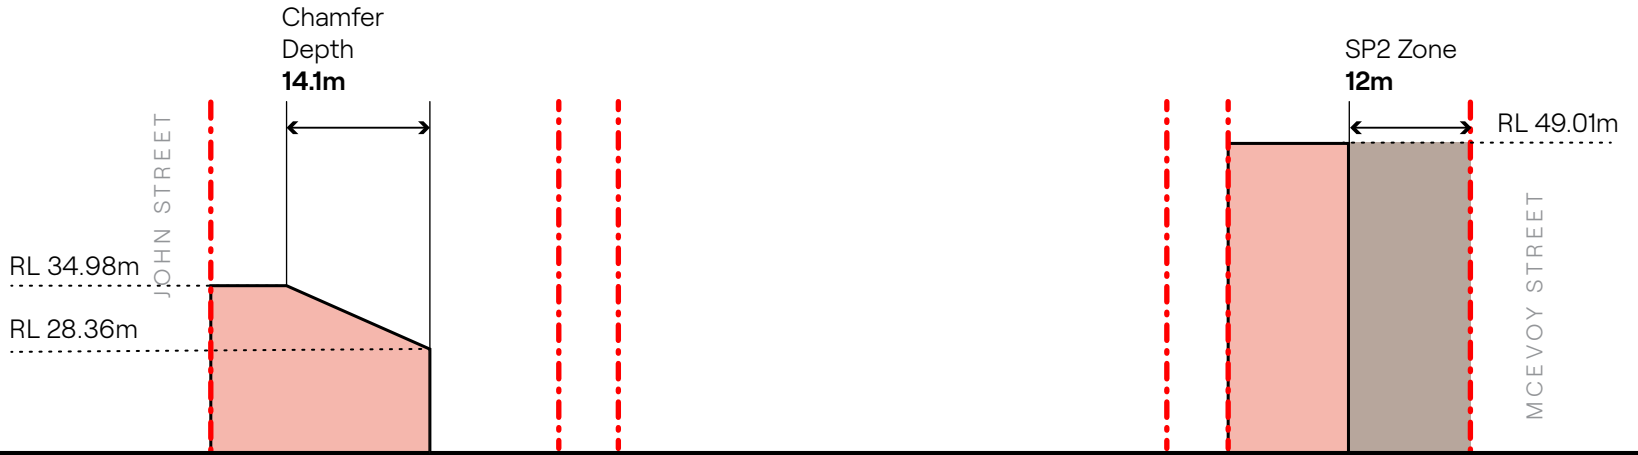

S-05



SJB Architects

Level 2, 490 Crown Street
Surry Hills NSW 2010

T 61 2 9380 9911

www.sjb.com.au



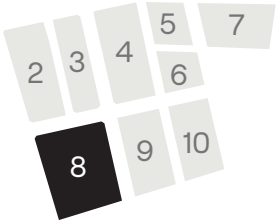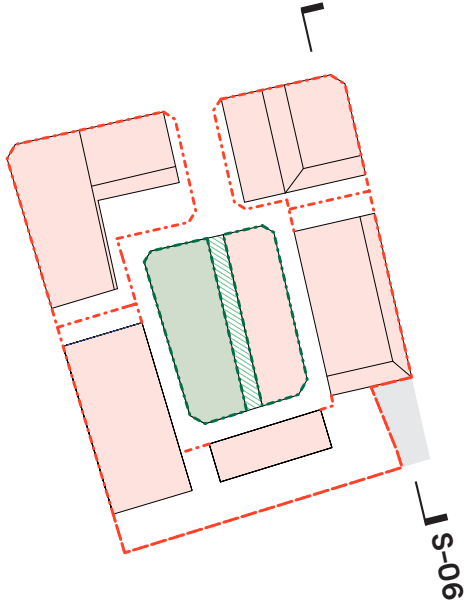

In accepting and utilising this document the recipient agrees that SJB Architecture (NSW) Pty. Ltd. ACN 081 094 724 T/A SJB Architects, retain all common law, statutory law and other rights including copyright and intellectual property rights. The recipient agrees not to use this document for any purpose other than its intended use; to waive all claims against SJB Architects resulting from unauthorised changes; or to reuse the document on other projects without prior written consent from SJB Architects. Under no circumstances shall transfer of this document be deemed a sale. SJB Architects makes no warranties of fitness for any purpose. The Builder/Contractor shall verify job dimensions prior to any work commencing. Use figured dimensions only. Do not scale drawings.


Nominated Architects: Adam Haddow-7188 | John Pradel-7004

FOR APPROVAL

Rev	Date	Revision	By	Chk.
P1	04.12.2025	FOR REVIEW	NT	JM
P2	17.12.2025	FOR REVIEW	NT	JM
P3	09.01.2026	FOR REVIEW	NT	JM
P4	19.01.2026	FOR REVIEW	NT	JM
P5	06.02.2026	FOR REVIEW	NT	JM
A	30.03.2026	FOR SUBMISSION	NT	JM

KEY

- BLOCK BOUNDARY
- TOWER ZONE
- PLANNING ENVELOPE (STREETWALL)
- PLANNING ENVELOPE
- THROUGH-SITE LINK (6-12m)
- NOTIONAL BUILDING OUTLINE

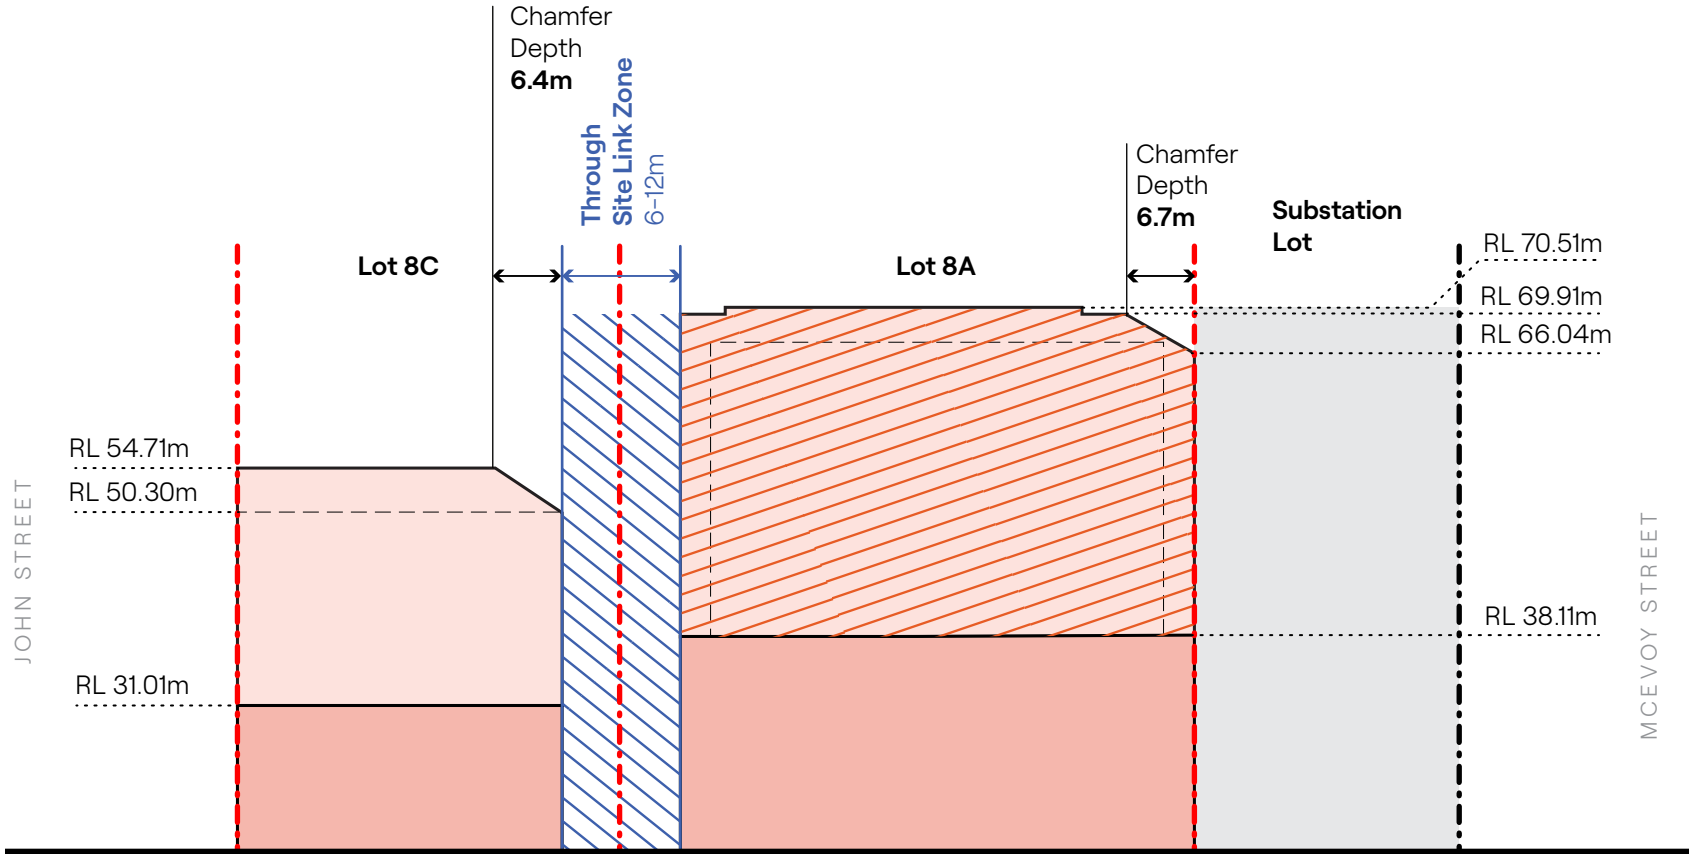

NOTE: ALL ENVELOPE DRAWINGS DO NOT INCLUDE THE BASEMENT ENVELOPES WHICH WILL BE PROPOSED IN THE SUBSEQUENT DETAILED SSDAs.

NOTE: MINOR CHANGES TO FORM AND CONFIGURATION MAY BE REQUIRED WHEN DRAWINGS ARE SUBSEQUENTLY PREPARED FOR CONSTRUCTION PURPOSES AFTER THE GRANT OF DEVELOPMENT CONSENT.

Client



Project

WATERLOO SOUTH

WATERLOO, SYDNEY
GADIGAL LAND

Drawing Name

Block 8
Proposed Envelope -
Section 06



0 05 10 15 20

Date Scale Sheet Size

30.03.2026 1:750 A3

Drawn Chk. Job. No.

NT JM 7085

Drawing No. Revision

BL08-AR-2305 /A

SJB Architects

Level 2, 490 Crown Street
Sunny Hills NSW 2010

T 61 2 9380 9911

www.sjb.com.au



FOR APPROVAL

Rev	Date	Revision	By	Chk.
P1	04.12.2025	FOR REVIEW	NT	JM
P2	17.12.2025	FOR REVIEW	NT	JM
P3	09.01.2026	FOR REVIEW	NT	JM
P4	19.01.2026	FOR REVIEW	NT	JM
P5	06.02.2026	FOR REVIEW	NT	JM
A	30.03.2026	FOR SUBMISSION	NT	JM

KEY

- BLOCK BOUNDARY
- PLANNING ENVELOPE (STREETWALL)
- PLANNING ENVELOPE (TOWER ZONE)
- NOTIONAL BUILDING OUTLINE
- THROUGH-SITE LINK (6-12m)

NOTE: ALL ENVELOPE DRAWINGS DO NOT INCLUDE THE BASEMENT ENVELOPES WHICH WILL BE PROPOSED IN THE SUBSEQUENT DETAILED SSDAs.

NOTE: MINOR CHANGES TO FORM AND CONFIGURATION MAY BE REQUIRED WHEN DRAWINGS ARE SUBSEQUENTLY PREPARED FOR CONSTRUCTION PURPOSES AFTER THE GRANT OF DEVELOPMENT CONSENT.

Client



Project

WATERLOO SOUTH

WATERLOO, SYDNEY
GADIGAL LAND

Drawing Name

Block 8
Proposed Envelope -
3D Diagram


Date	Scale	Sheet Size
30.03.2026	1:750	A3
Drawn	Chk.	Job No.
NT	JM	7085
Drawing No.	Revision	
BL08-AR-2306	/A	

SJB Architects

Level 2, 490 Crown Street
Surry Hills NSW 2010

T 61 2 9380 9911

www.sjb.com.au

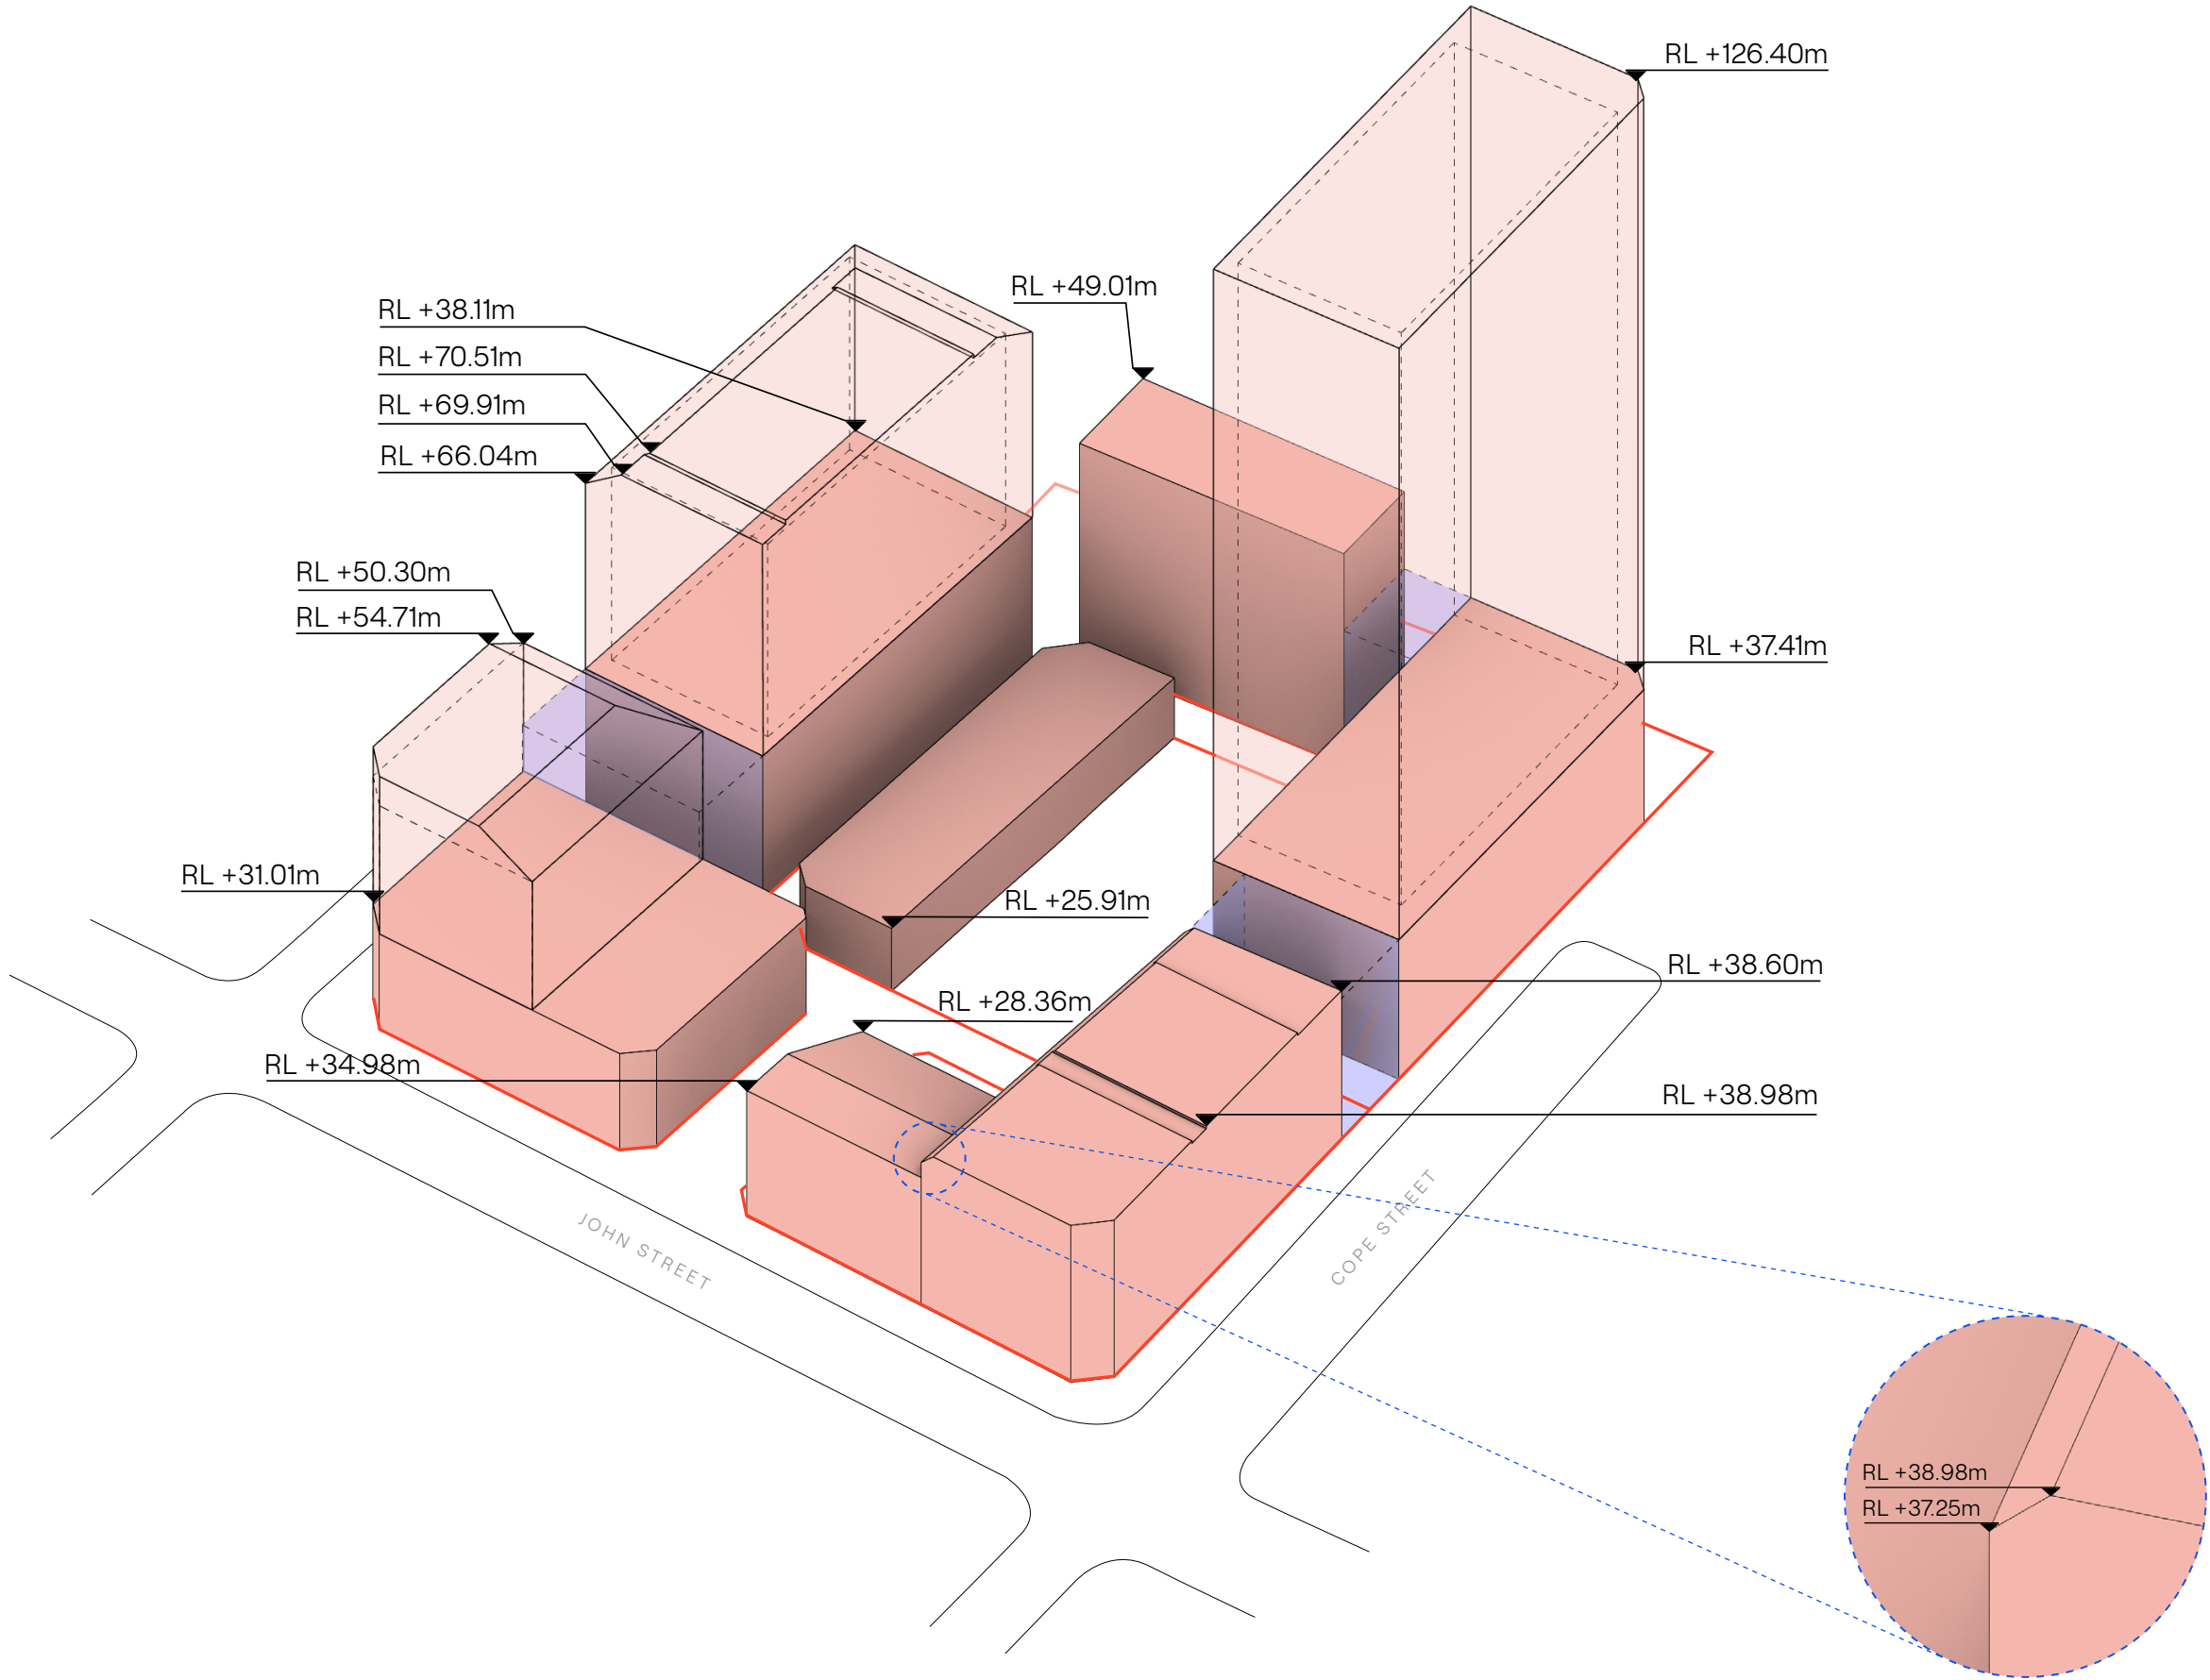

In accepting and utilising this document the recipient agrees that SJB Architecture (NSW) Pty. Ltd. ACN 081 094 724 T/A SJB Architects, retain all common law, statutory law and other rights including copyright and intellectual property rights. The recipient agrees not to use this document for any purpose other than its intended use; to waive all claims against SJB Architects resulting from unauthorised changes; or to reuse the document on other projects without prior written consent from SJB Architects. Under no circumstances shall transfer of this document be deemed a sale. SJB Architects makes no warranties of fitness for any purpose. The Builder/Contractor shall verify job dimensions prior to any work commencing. Use figured dimensions only. Do not scale drawings.

Nominated Architects: Adam Haddow-7188 | John Pradel-7004

FOR APPROVAL

Rev	Date	Revision	By	Chk.
P1	04.12.2025	FOR REVIEW	NT	JM
P2	17.12.2025	FOR REVIEW	NT	JM
P3	09.01.2026	FOR REVIEW	NT	JM
P4	19.01.2026	FOR REVIEW	NT	JM
P5	06.02.2026	FOR REVIEW	NT	JM
A	30.03.2026	FOR SUBMISSION	NT	JM

KEY

- BLOCK BOUNDARY
- MAXIMUM STOREY HEIGHT
- TOWER ZONE
- STREETWALL (MAX. 6 STOREY)
- STREETWALL (MAX. 5 STOREY)
- PLANNING ENVELOPE
- THROUGH-SITE LINK (6-12m)
- PUBLIC PLAZA
- PRIVATE OPEN SPACE
- PRIVATE COMMUNAL COURTYARD
- ACCESS TO PRIVATE OPEN SPACES FROM MEAD STREET
- BUILDING SETBACK (10m)
- BUILDING SETBACK (9m)
- BUILDING SETBACK (6m)
- BUILDING SETBACK (3m)

NOTE: ALL ENVELOPE DRAWINGS DO NOT INCLUDE THE BASEMENT ENVELOPES WHICH WILL BE PROPOSED IN THE SUBSEQUENT DETAILED SSDAs.

NOTE: MINOR CHANGES TO FORM AND CONFIGURATION MAY BE REQUIRED WHEN DRAWINGS ARE SUBSEQUENTLY PREPARED FOR CONSTRUCTION PURPOSES AFTER THE GRANT OF DEVELOPMENT CONSENT.

Client



Project

WATERLOO SOUTH

WATERLOO, SYDNEY
GADIGAL LAND

Drawing Name

Block 9
Proposed Envelope -
Plan



0 05 10 15 20

Date Scale Sheet Size

30.03.2026 1:750 A3

Drawn Chk. Job. No.

NT JM 7085

Drawing No. Revision

BL09-AR-2300 /A



SJB Architects

Level 2, 490 Crown Street
Sunny Hills NSW 2010

T 61 2 9380 9911

www.sjb.com.au



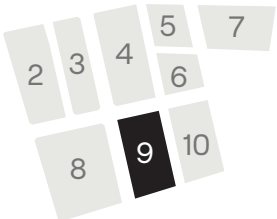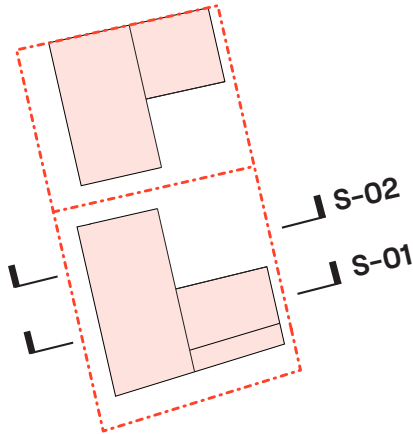

In accepting and utilising this document the recipient agrees that SJB Architecture (NSW) Pty. Ltd. ACN 081 094 724 T/A SJB Architects, retain all common law, statutory law and other rights including copyright and intellectual property rights. The recipient agrees not to use this document for any purpose other than its intended use; to waive all claims against SJB Architects resulting from unauthorised changes; or to reuse the document on other projects without prior written consent from SJB Architects. Under no circumstances shall transfer of this document be deemed a sale. SJB Architects makes no warranties of fitness for any purpose. The Builder/Contractor shall verify job dimensions prior to any work commencing. Use figured dimensions only. Do not scale drawings.

Nominated Architects: Adam Haddow-7188 | John Pradel-7004

FOR APPROVAL

Rev	Date	Revision	By	Chk.
P1	04.12.2025	FOR REVIEW	NT	JM
P2	17.12.2025	FOR REVIEW	NT	JM
P3	09.01.2026	FOR REVIEW	NT	JM
P4	19.01.2026	FOR REVIEW	NT	JM
P5	06.02.2026	FOR REVIEW	NT	JM
A	30.03.2026	FOR SUBMISSION	NT	JM

KEY

- BLOCK BOUNDARY
- MAXIMUM STOREY HEIGHT
- TOWER ZONE
- PLANNING ENVELOPE
- PLANNING ENVELOPE (STREETWALL)
- NOTIONAL BUILDING OUTLINE
- THROUGH-SITE LINK (6-12m)
- BUILDING SETBACK (6m)
- BUILDING SETBACK (3m)

NOTE: ALL ENVELOPE DRAWINGS DO NOT INCLUDE THE BASEMENT ENVELOPES WHICH WILL BE PROPOSED IN THE SUBSEQUENT DETAILED SSDAs.

NOTE: MINOR CHANGES TO FORM AND CONFIGURATION MAY BE REQUIRED WHEN DRAWINGS ARE SUBSEQUENTLY PREPARED FOR CONSTRUCTION PURPOSES AFTER THE GRANT OF DEVELOPMENT CONSENT.

Client



Project

WATERLOO SOUTH

WATERLOO, SYDNEY
GADIGAL LAND

Drawing Name

Block 9
Proposed Envelope -
Sections 01 & 02

0 05 10 15 20

Date Scale Sheet Size

30.03.2026 1:750 A3

Drawn Chk. Job No.

NT JM 7085

Drawing No. Revision



BL09-AR-2301 /A



SJB Architects

Level 2, 490 Crown Street
Sunny Hills NSW 2010

T 61 2 9380 9911

www.sjb.com.au

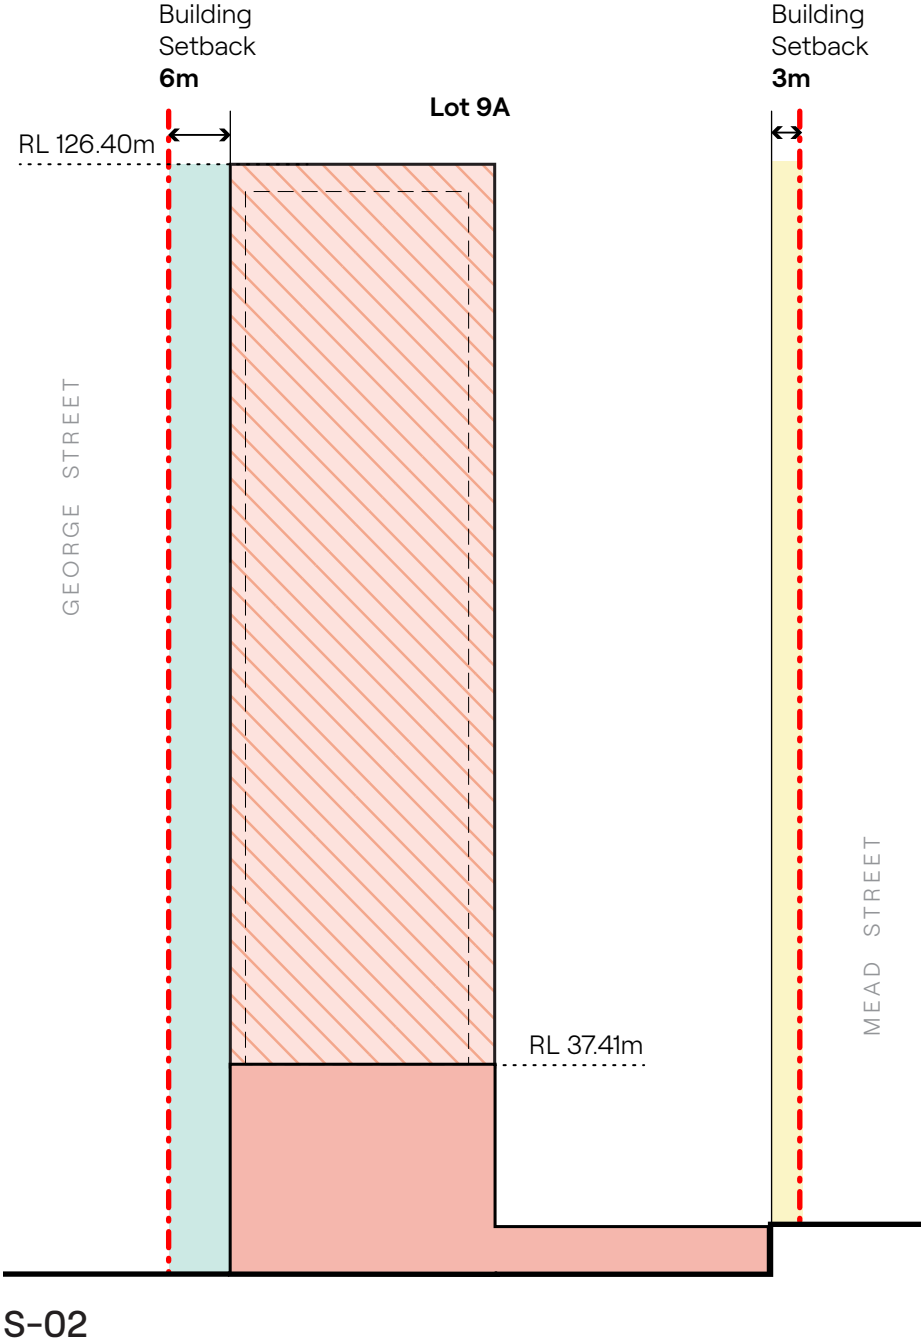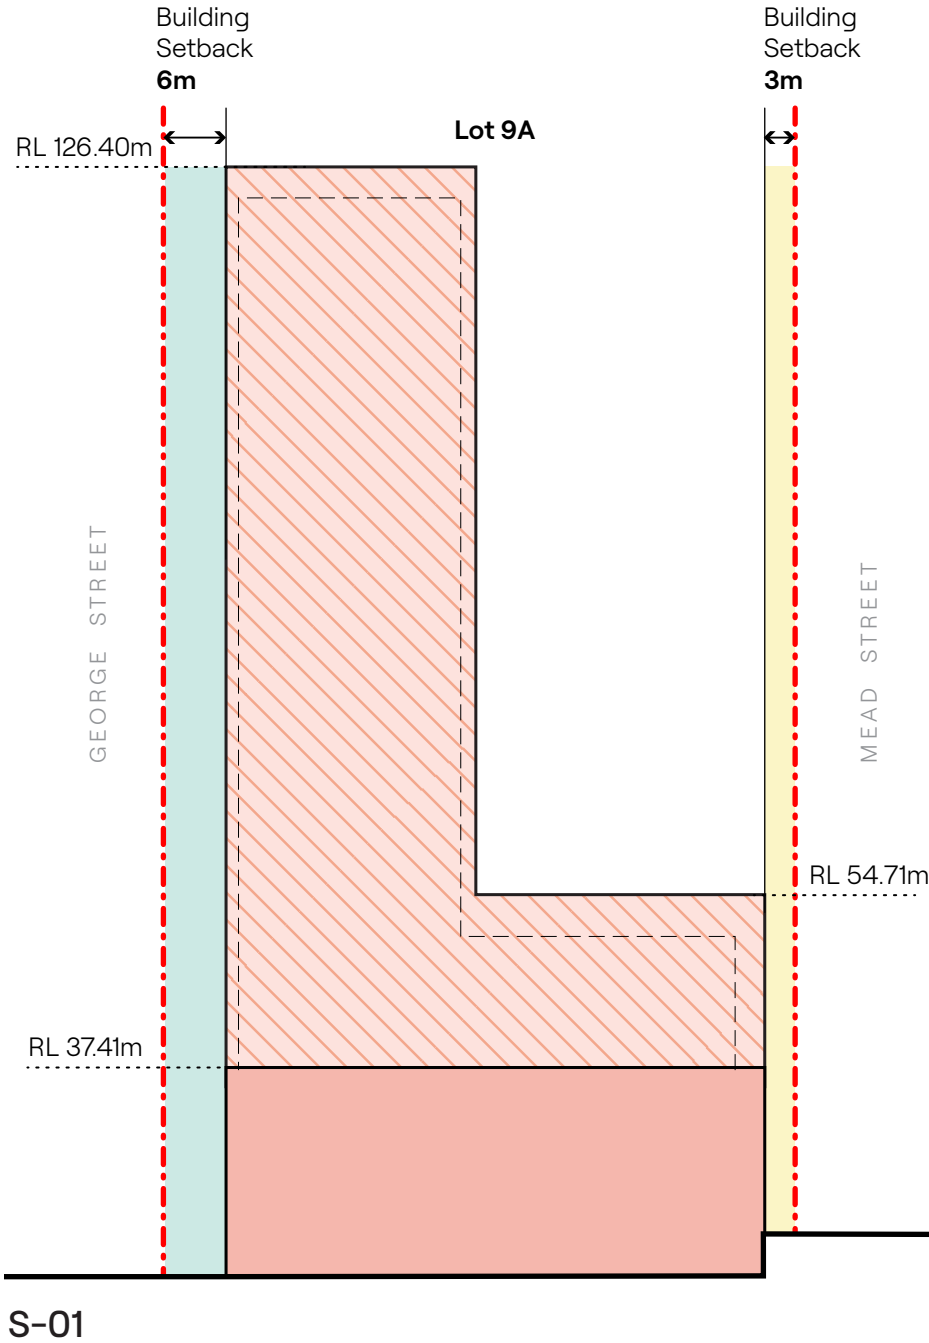

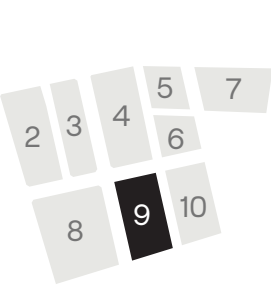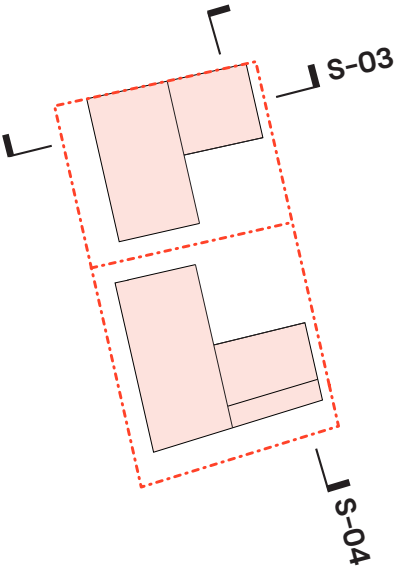

In accepting and utilising this document the recipient agrees that SJB Architecture (NSW) Pty. Ltd. ACN 081 094 724 T/A SJB Architects, retain all common law, statutory law and other rights including copyright and intellectual property rights. The recipient agrees not to use this document for any purpose other than its intended use; to waive all claims against SJB Architects resulting from unauthorised changes; or to reuse the document on other projects without prior written consent from SJB Architects. Under no circumstances shall transfer of this document be deemed a sale. SJB Architects makes no warranties of fitness for any purpose. The Builder/Contractor shall verify job dimensions prior to any work commencing. Use figured dimensions only. Do not scale drawings.



Nominated Architects: Adam Haddow-7188 | John Pradel-7004

FOR APPROVAL

Rev	Date	Revision	By	Chk.
P1	04.12.2025	FOR REVIEW	NT	JM
P2	17.12.2025	FOR REVIEW	NT	JM
P3	09.01.2026	FOR REVIEW	NT	JM
P4	19.01.2026	FOR REVIEW	NT	JM
P5	06.02.2026	FOR REVIEW	NT	JM
A	30.03.2026	FOR SUBMISSION	NT	JM

KEY

- BLOCK BOUNDARY
- MAXIMUM STOREY HEIGHT
- TOWER ZONE
- PLANNING ENVELOPE
- PLANNING ENVELOPE (STREETWALL)
- NOTIONAL BUILDING OUTLINE
- THROUGH-SITE LINK (6-12m)
- BUILDING SETBACK (3m)
- BUILDING SETBACK (9m)
- BUILDING SETBACK (10m)

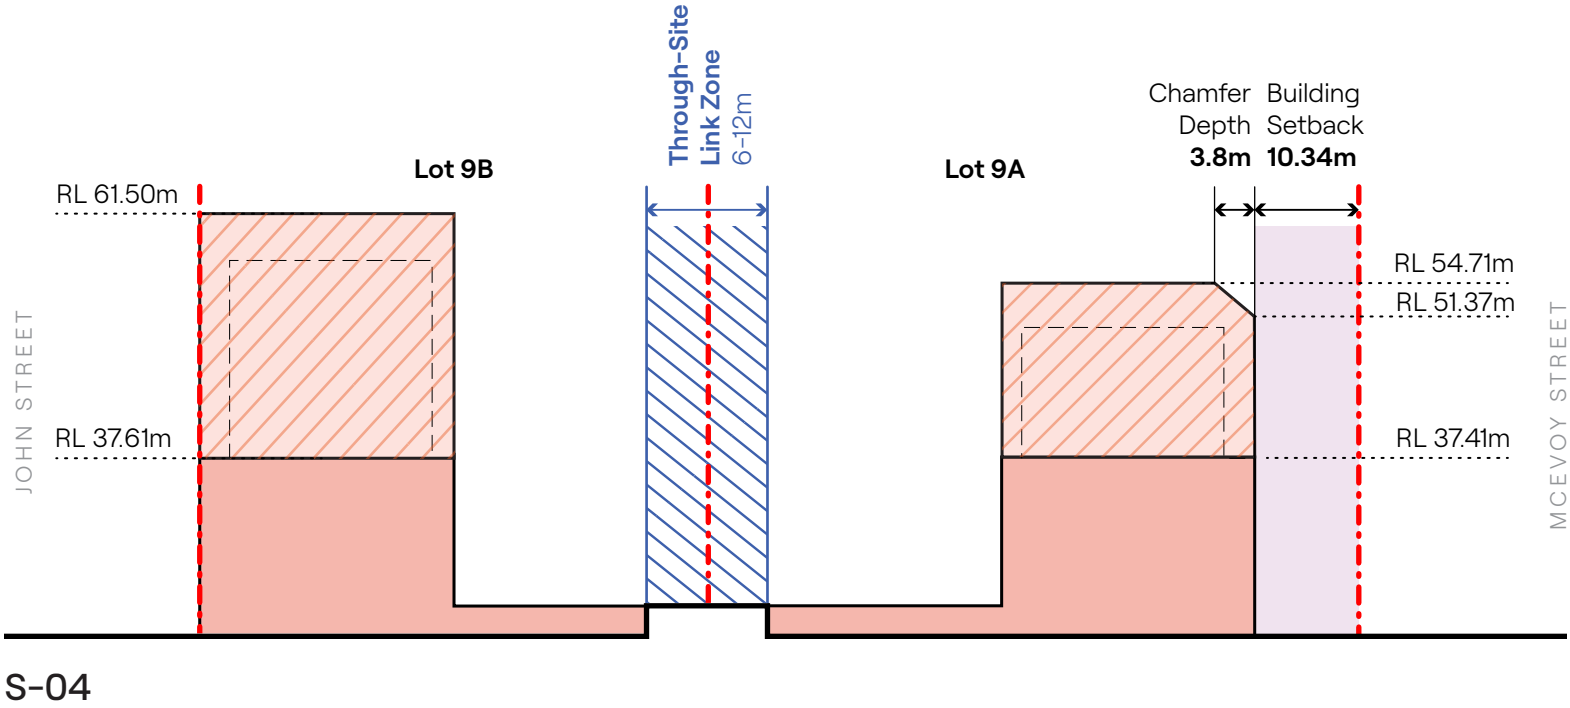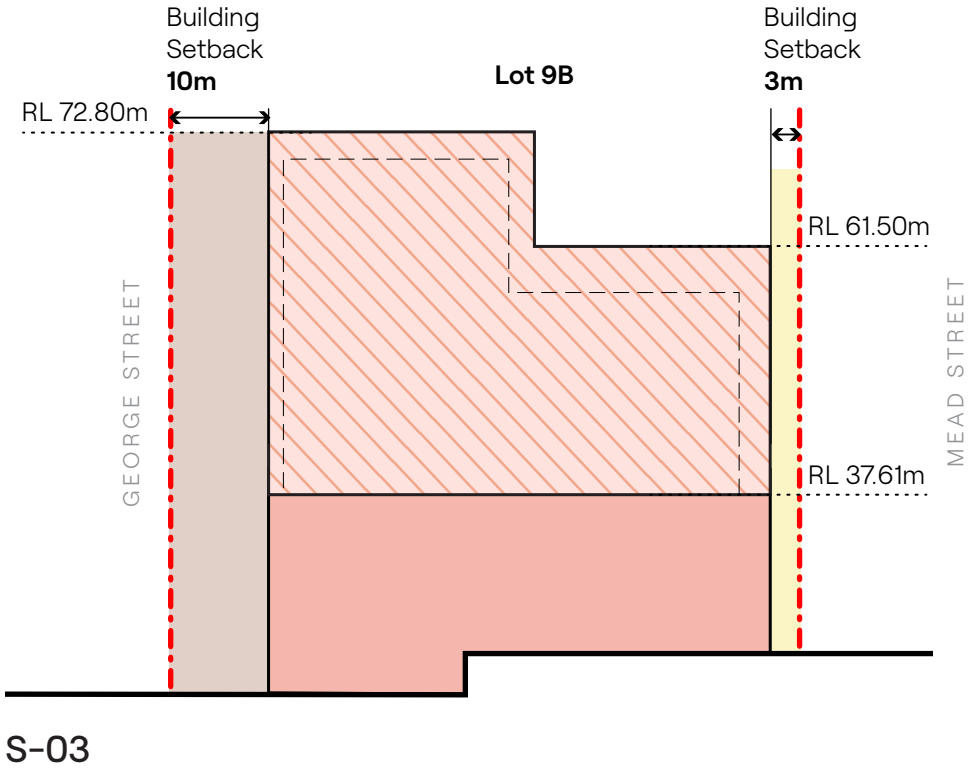

NOTE: ALL ENVELOPE DRAWINGS DO NOT INCLUDE THE BASEMENT ENVELOPES WHICH WILL BE PROPOSED IN THE SUBSEQUENT DETAILED SSDAs.

NOTE: MINOR CHANGES TO FORM AND CONFIGURATION MAY BE REQUIRED WHEN DRAWINGS ARE SUBSEQUENTLY PREPARED FOR CONSTRUCTION PURPOSES AFTER THE GRANT OF DEVELOPMENT CONSENT.

Client



Project

WATERLOO SOUTH

WATERLOO, SYDNEY
GADIGAL LAND

Drawing Name

Block 9
Planning Envelope -
Sections 01 & 02

0 05 10 15 20

Date Scale Sheet Size

30.03.2026 1:750 A3

Drawn Chk. Job No.

NT JM 7085

Drawing No. Revision

BL09-AR-2302 /A

SJB Architects

Level 2, 490 Crown Street
Sunny Hills NSW 2010

T 61 2 9380 9911

www.sjb.com.au



FOR APPROVAL

Rev	Date	Revision	By	Chk.
P1	04.12.2025	FOR REVIEW	NT	JM
P2	17.12.2025	FOR REVIEW	NT	JM
P3	09.01.2026	FOR REVIEW	NT	JM
P4	19.01.2026	FOR REVIEW	NT	JM
P5	06.02.2026	FOR REVIEW	NT	JM
A	30.03.2026	FOR SUBMISSION	NT	JM

KEY

- BLOCK BOUNDARY
- PLANNING ENVELOPE (STREETWALL)
- PLANNING ENVELOPE (TOWER ZONE)
- NOTIONAL BUILDING OUTLINE
- THROUGH-SITE LINK (6-12m)

NOTE: ALL ENVELOPE DRAWINGS DO NOT INCLUDE THE BASEMENT ENVELOPES WHICH WILL BE PROPOSED IN THE SUBSEQUENT DETAILED SSDAs.

NOTE: MINOR CHANGES TO FORM AND CONFIGURATION MAY BE REQUIRED WHEN DRAWINGS ARE SUBSEQUENTLY PREPARED FOR CONSTRUCTION PURPOSES AFTER THE GRANT OF DEVELOPMENT CONSENT.

Client



Project


WATERLOO SOUTH


WATERLOO, SYDNEY
GADIGAL LAND

Drawing Name

Block 9
Planning Envelope -
3D Diagram

Date	Scale	Sheet Size
30.03.2026		A3
Drawn	Chk.	Job No.
NT	JM	7085
Drawing No.	Revision	
BL09-AR-2303	/A	

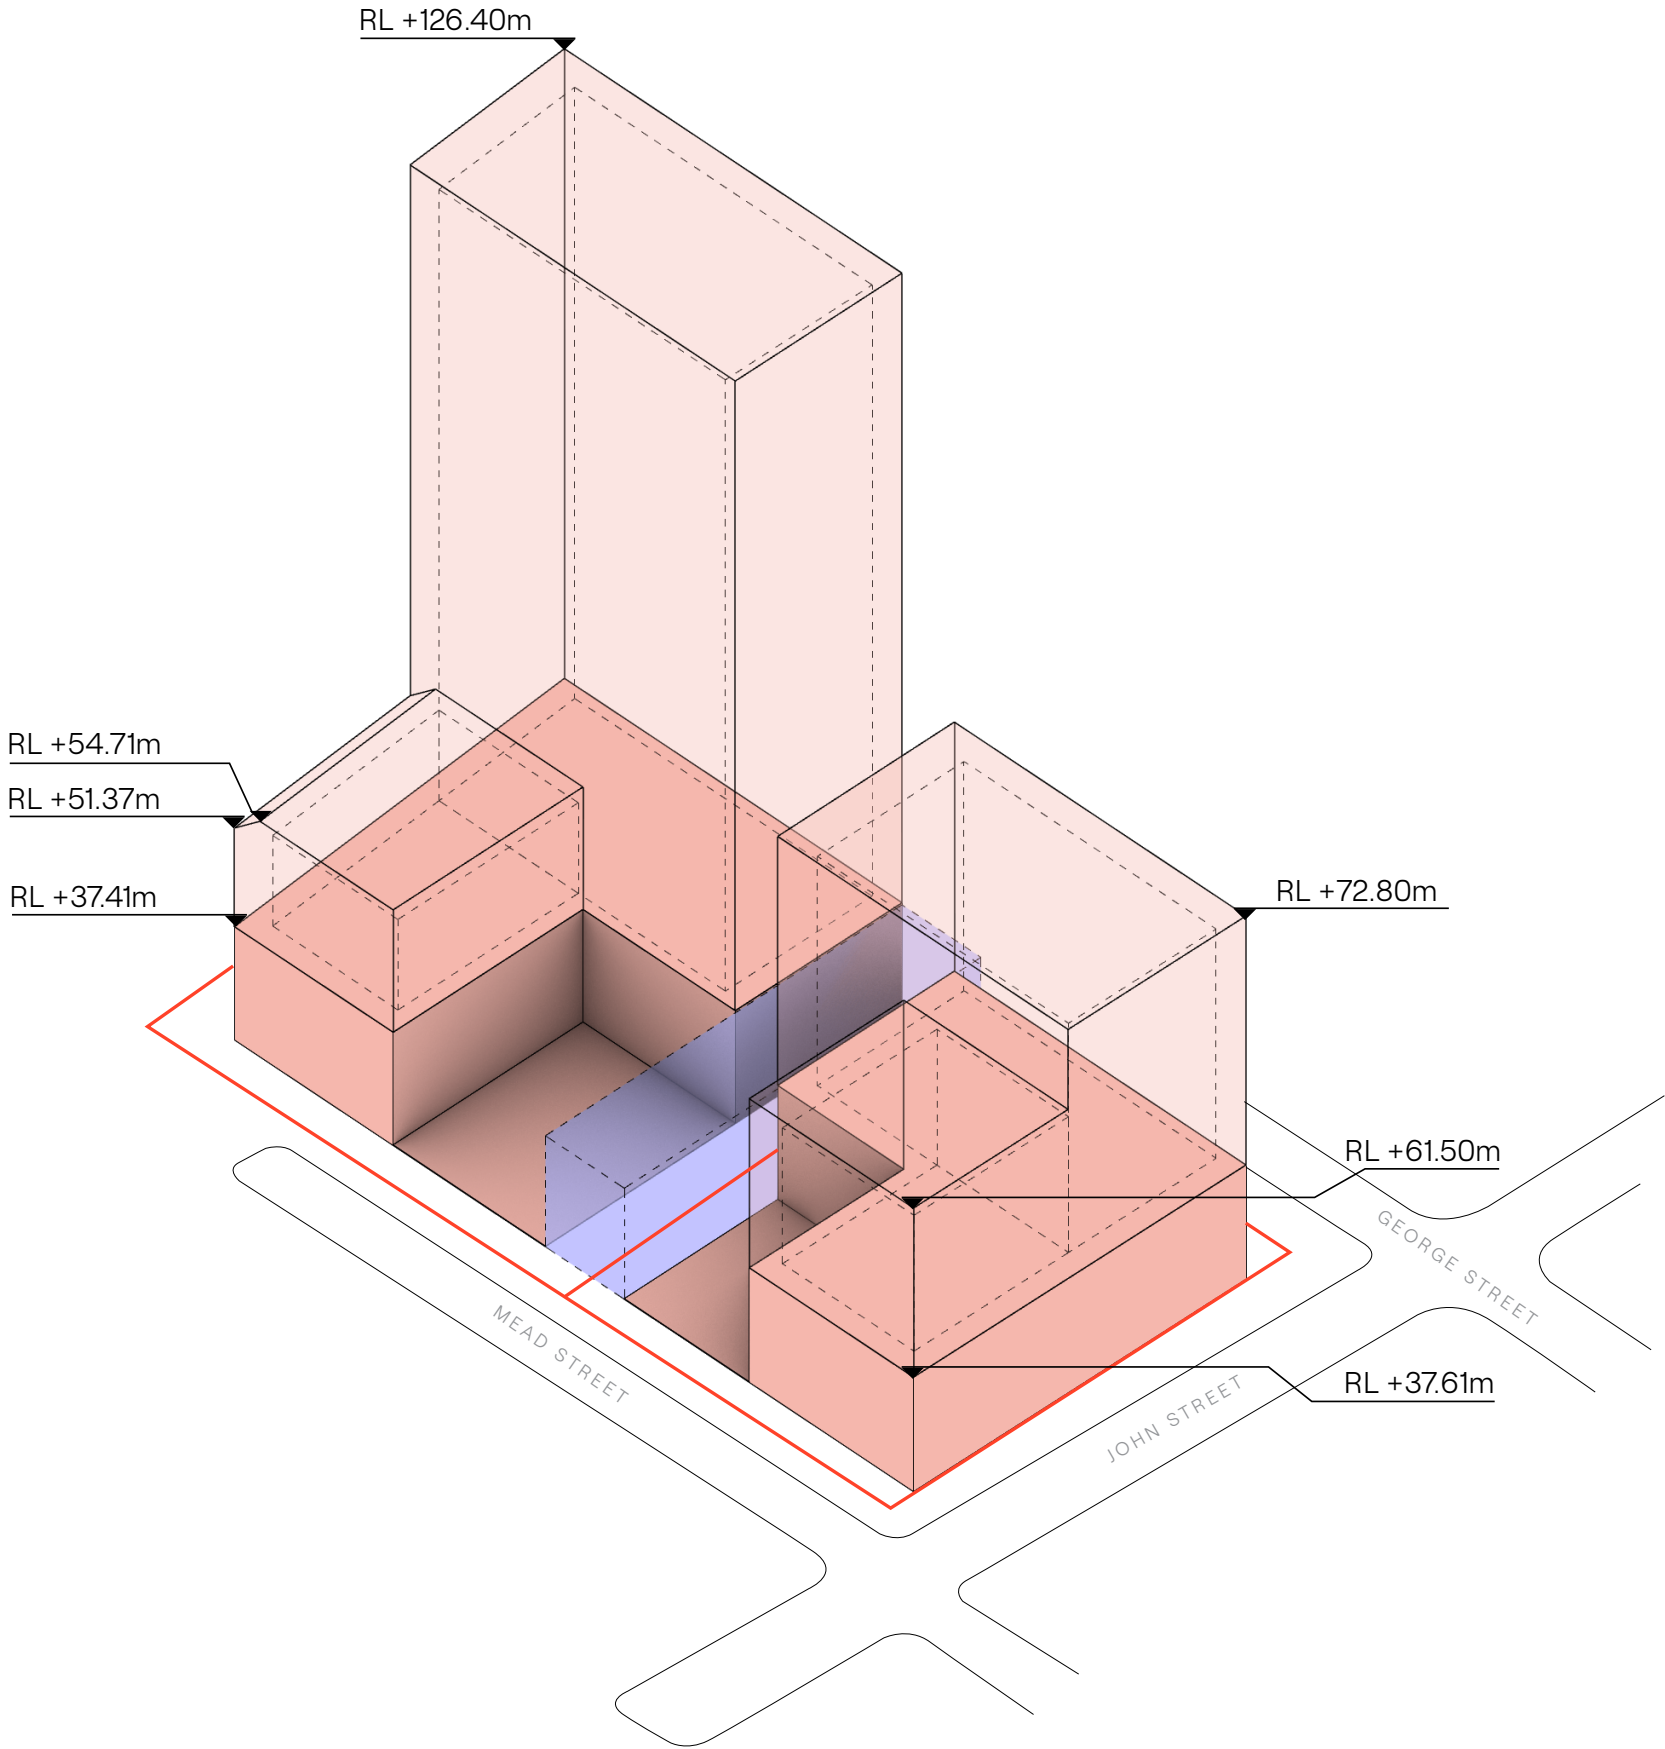

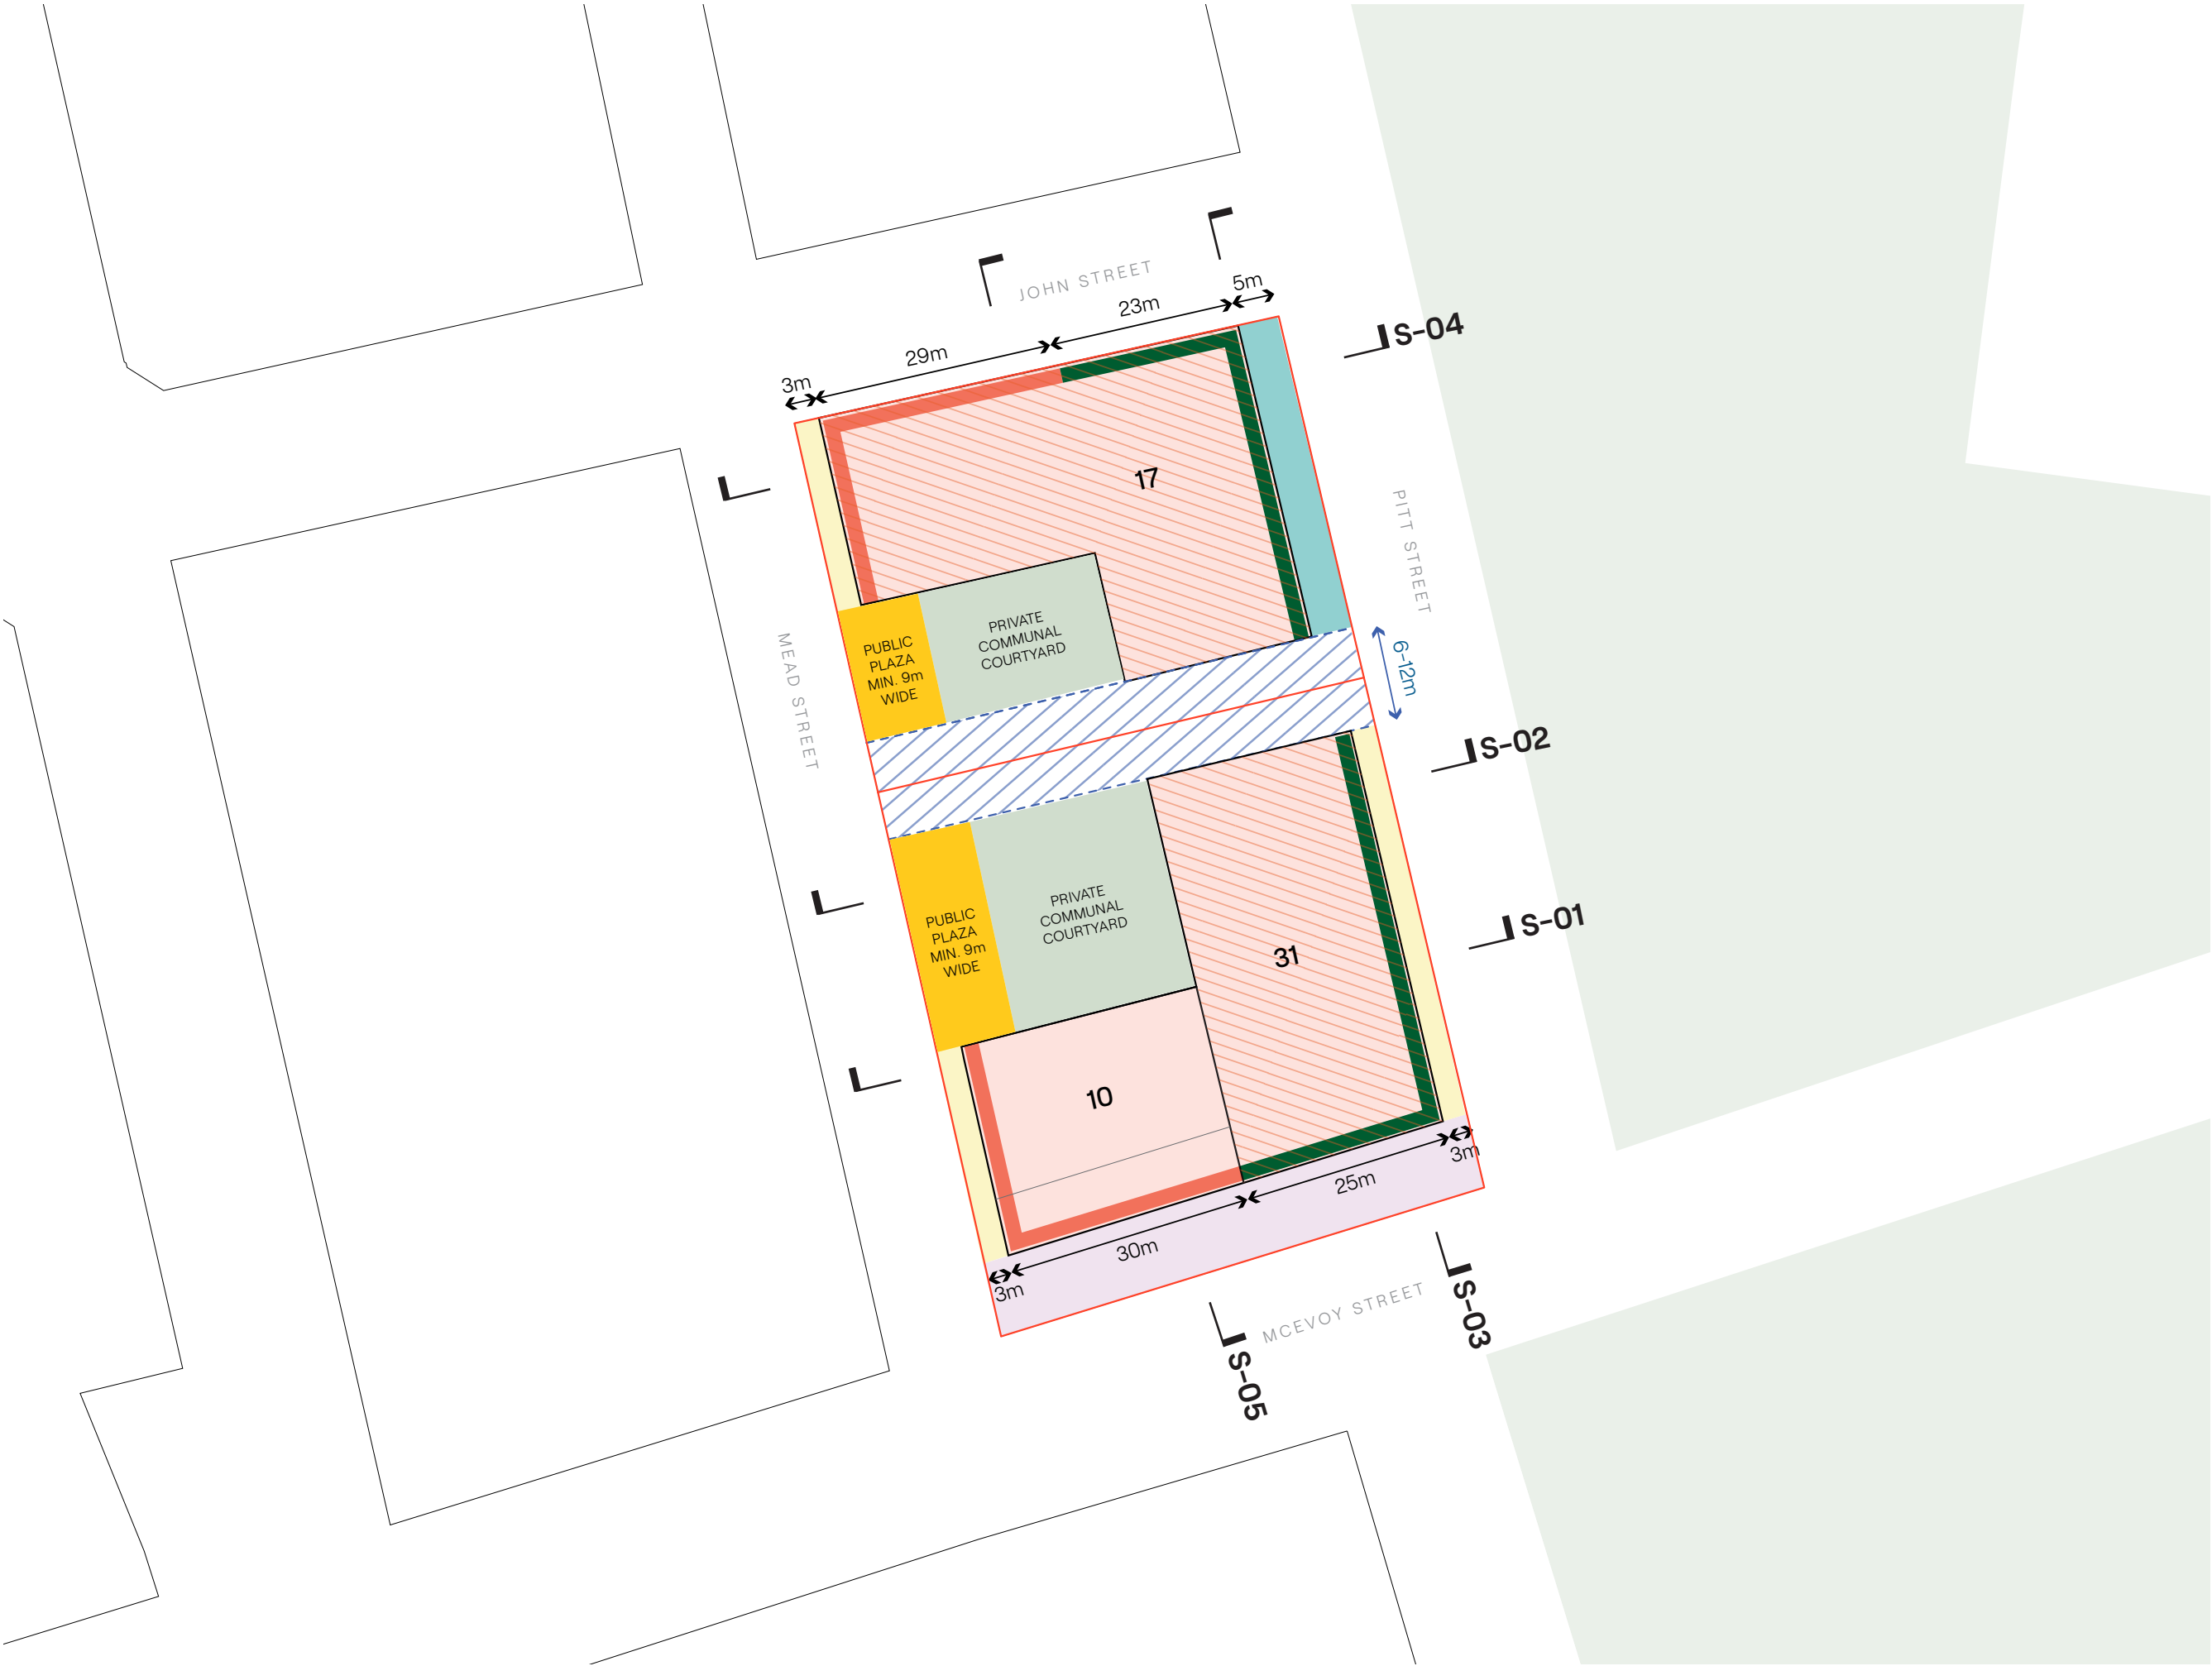

In accepting and utilising this document the recipient agrees that SJB Architecture (NSW) Pty Ltd, ACN 081 094 724 T/A SJB Architects, retain all common law, statutory law and other rights including copyright and intellectual property rights. The recipient agrees not to use this document for any purpose other than its intended use; to waive all claims against SJB Architects resulting from unauthorised changes; or to reuse the document on other projects without prior written consent from SJB Architects. Under no circumstances shall transfer of this document be deemed a sale. SJB Architects makes no warranties of fitness for any purpose. The Builder/Contractor shall verify job dimensions prior to any work commencing. Use figured dimensions only. Do not scale drawings.

Nominated Architects: Adam Haddow-7188 | John Pradel-7004

FOR APPROVAL

Rev	Date	Revision	By	Chk.
P1	04.12.2025	FOR REVIEW	NT	JM
P2	17.12.2025	FOR REVIEW	NT	JM
P3	09.01.2026	FOR REVIEW	NT	JM
P4	19.01.2026	FOR REVIEW	NT	JM
P5	06.02.2026	FOR REVIEW	NT	JM
A	30.03.2026	FOR SUBMISSION	NT	JM

KEY

- BLOCK BOUNDARY
- MAXIMUM STOREY HEIGHT
- TOWER ZONE
- STREETWALL (MAX. 6 STOREY)
- STREETWALL (MAX. 5 STOREY)
- PLANNING ENVELOPE
- THROUGH-SITE LINK (6-12m)
- PRIVATE COMMUNAL COURTYARD
- PUBLIC PLAZA
- BUILDING SETBACK (9m)
- BUILDING SETBACK (5m)
- BUILDING SETBACK (3m)

NOTE: ALL ENVELOPE DRAWINGS DO NOT INCLUDE THE BASEMENT ENVELOPES WHICH WILL BE PROPOSED IN THE SUBSEQUENT DETAILED SSDAs.

NOTE: MINOR CHANGES TO FORM AND CONFIGURATION MAY BE REQUIRED WHEN DRAWINGS ARE SUBSEQUENTLY PREPARED FOR CONSTRUCTION PURPOSES AFTER THE GRANT OF DEVELOPMENT CONSENT.

Client




Project



WATERLOO SOUTH
WATERLOO, SYDNEY
GADIGAL LAND

Drawing Name

Block 10
Proposed Envelope -
Plan

 

Date	Scale	Sheet Size
30.03.2026	1:750	A3
Drawn	Chk.	Job No.
NT	JM	7085
Drawing No.	Revision	
BL10-AR-2300	/A	

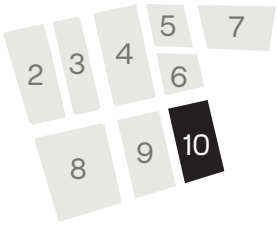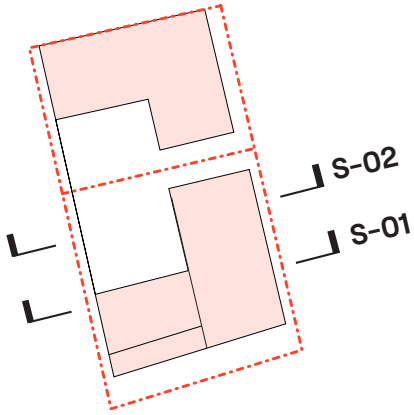

In accepting and utilising this document the recipient agrees that SJB Architecture (NSW) Pty Ltd, ACN 081 094 724 T/A SJB Architects, retain all common law, statutory law and other rights including copyright and intellectual property rights. The recipient agrees not to use this document for any purpose other than its intended use; to waive all claims against SJB Architects resulting from unauthorised changes; or to reuse the document on other projects without prior written consent from SJB Architects. Under no circumstances shall transfer of this document be deemed a sale. SJB Architects makes no warranties of fitness for any purpose. The Builder/Contractor shall verify job dimensions prior to any work commencing. Use figured dimensions only. Do not scale drawings.

Nominated Architects: Adam Haddow-7188 | John Pradel-7004

FOR APPROVAL

Rev	Date	Revision	By	Chk.
P1	04.12.2025	FOR REVIEW	NT	JM
P2	17.12.2025	FOR REVIEW	NT	JM
P3	09.01.2026	FOR REVIEW	NT	JM
P4	19.01.2026	FOR REVIEW	NT	JM
P5	06.02.2026	FOR REVIEW	NT	JM
A	30.03.2026	FOR SUBMISSION	NT	JM

KEY

- BLOCK BOUNDARY
- TOWER ZONE
- PLANNING ENVELOPE (STREETWALL)
- PLANNING ENVELOPE
- NOTIONAL BUILDING OUTLINE
- BUILDING SETBACK (3m)

NOTE: ALL ENVELOPE DRAWINGS DO NOT INCLUDE THE BASEMENT ENVELOPES WHICH WILL BE PROPOSED IN THE SUBSEQUENT DETAILED SSDAs.

NOTE: MINOR CHANGES TO FORM AND CONFIGURATION MAY BE REQUIRED WHEN DRAWINGS ARE SUBSEQUENTLY PREPARED FOR CONSTRUCTION PURPOSES AFTER THE GRANT OF DEVELOPMENT CONSENT.

Client



Project

WATERLOO SOUTH

WATERLOO, SYDNEY
GADIGAL LAND

Drawing Name

Block 10
Proposed Envelope -
Sections 01 & 02



0 05 10 15 20

Date Scale Sheet Size

30.03.2026 1:750 A3

Drawn Chk. Job No.

NT JM 7085

Drawing No. Revision



BL10-AR-2301 /A




SJB Architects

Level 2, 490 Crown Street
Sunny Hills NSW 2010

T 61 2 9380 9911

www.sjb.com.au

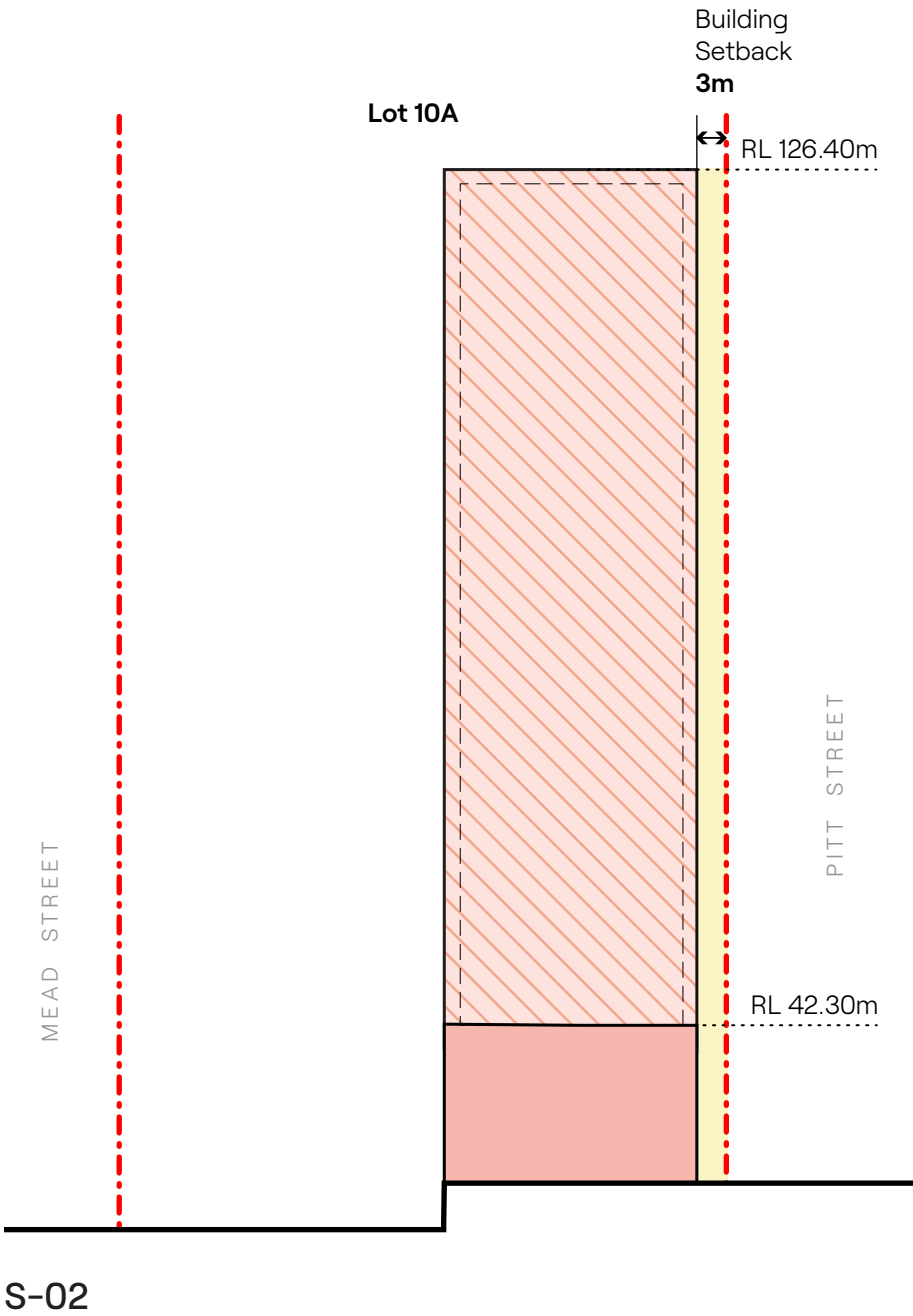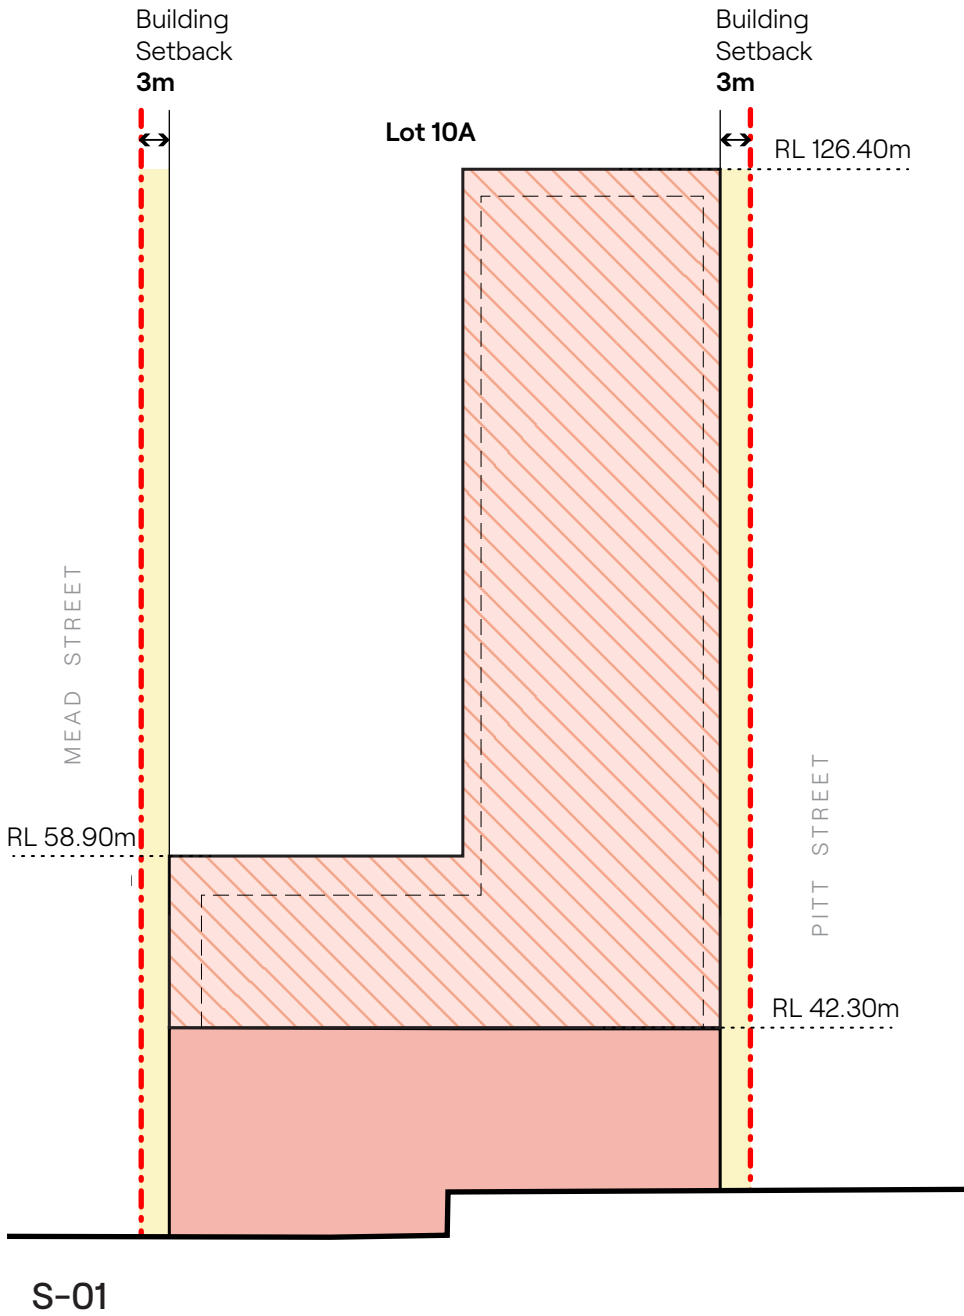

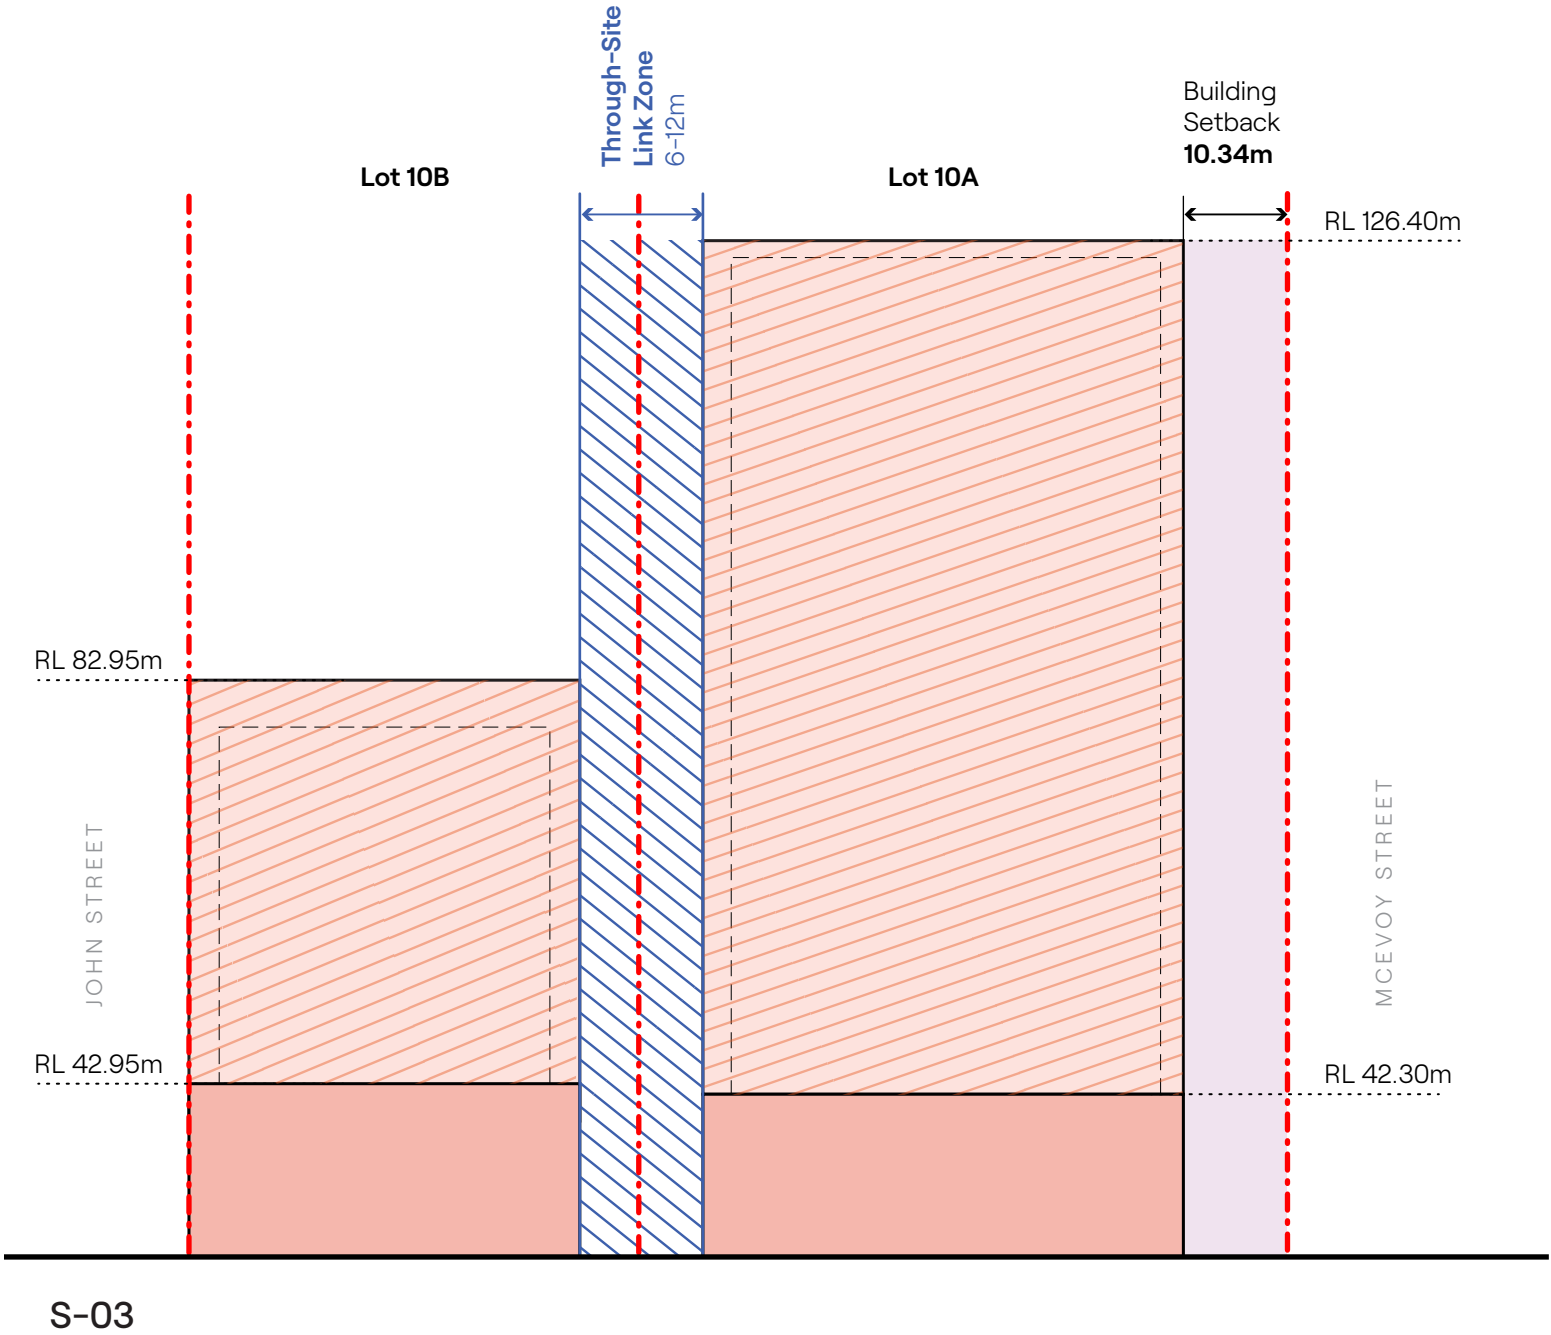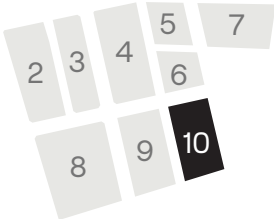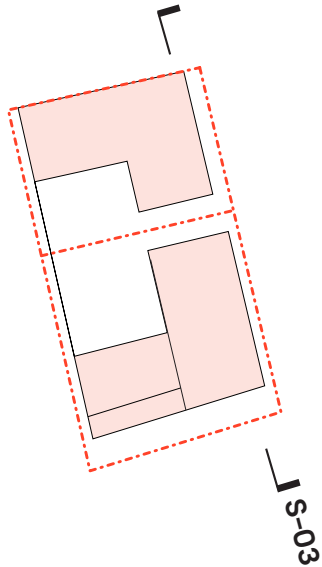

In accepting and utilising this document the recipient agrees that SJB Architecture (NSW) Pty. Ltd. ACN 081 094 724 T/A SJB Architects, retain all common law, statutory law and other rights including copyright and intellectual property rights. The recipient agrees not to use this document for any purpose other than its intended use; to waive all claims against SJB Architects resulting from unauthorised changes; or to reuse the document on other projects without prior written consent from SJB Architects. Under no circumstances shall transfer of this document be deemed a sale. SJB Architects makes no warranties of fitness for any purpose. The Builder/Contractor shall verify job dimensions prior to any work commencing. Use figured dimensions only. Do not scale drawings.

Nominated Architects: Adam Haddow-7188 | John Pradel-7004

FOR APPROVAL			
Rev	Date	Revision	By Chk.
P1	04.12.2025	FOR REVIEW	NT JM
P2	17.12.2025	FOR REVIEW	NT JM
P3	09.01.2026	FOR REVIEW	NT JM
P4	19.01.2026	FOR REVIEW	NT JM
P5	06.02.2026	FOR REVIEW	NT JM
A	30.03.2026	FOR SUBMISSION	NT JM

KEY

	BLOCK BOUNDARY
	TOWER ZONE
	PLANNING ENVELOPE (STREETWALL)
	PLANNING ENVELOPE
	NOTIONAL BUILDING OUTLINE
	BUILDING SETBACK (9m)

NOTE: ALL ENVELOPE DRAWINGS DO NOT INCLUDE THE BASEMENT ENVELOPES WHICH WILL BE PROPOSED IN THE SUBSEQUENT DETAILED SSDAs.

NOTE: MINOR CHANGES TO FORM AND CONFIGURATION MAY BE REQUIRED WHEN DRAWINGS ARE SUBSEQUENTLY PREPARED FOR CONSTRUCTION PURPOSES AFTER THE GRANT OF DEVELOPMENT CONSENT.

Client



Project

WATERLOO SOUTH

WATERLOO, SYDNEY


GADIGAL LAND

Drawing Name

Block 10

Proposed Envelope -




Section 03

 

Date	Scale	Sheet Size
30.03.2026	1:750	A3
Drawn	Chk.	Job No.
NT	JM	7085
Drawing No.	Revision	
BL10-AR-2302	/A	

SJB Architects
Level 2, 490 Crown Street
Sunny Hills NSW 2010
T 61 2 9380 9911
www.sjb.com.au



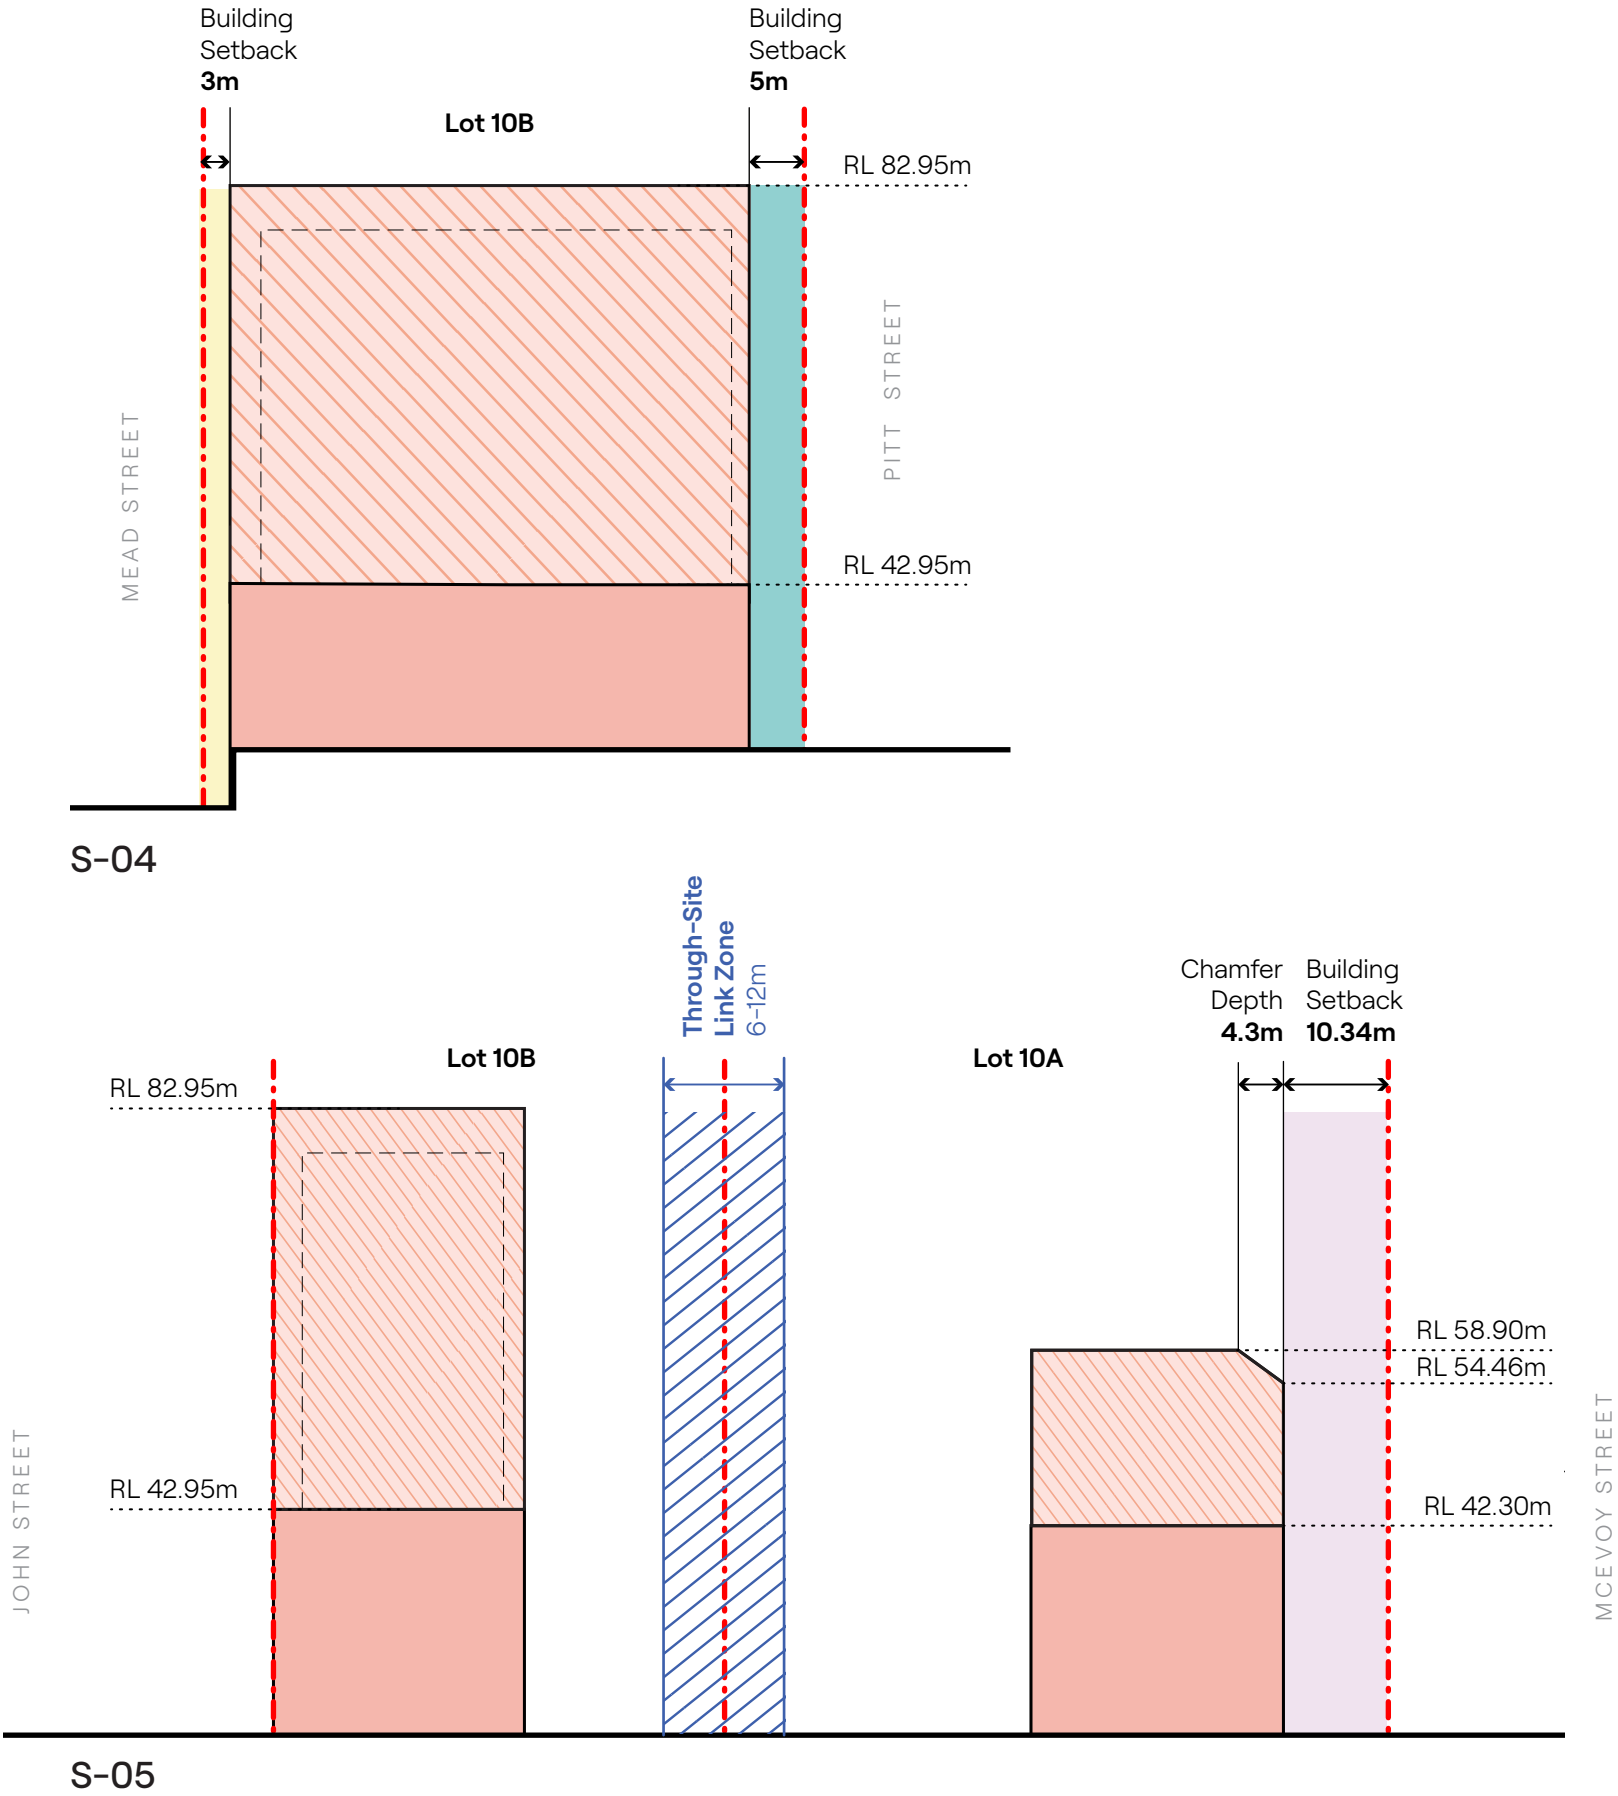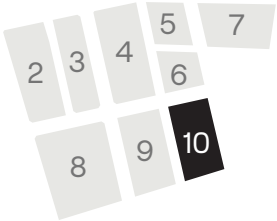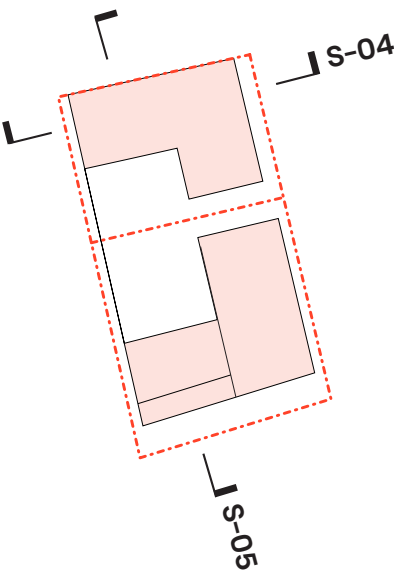

In accepting and utilising this document the recipient agrees that SJB Architecture (NSW) Pty. Ltd. ACN 081 094 724 T/A SJB Architects, retain all common law, statutory law and other rights including copyright and intellectual property rights. The recipient agrees not to use this document for any purpose other than its intended use; to waive all claims against SJB Architects resulting from unauthorised changes; or to reuse the document on other projects without prior written consent from SJB Architects. Under no circumstances shall transfer of this document be deemed a sale. SJB Architects makes no warranties of fitness for any purpose. The Builder/Contractor shall verify job dimensions prior to any work commencing. Use figured dimensions only. Do not scale drawings.

Nominated Architects: Adam Haddow-7188 | John Pradel-7004

FOR APPROVAL

Rev	Date	Revision	By	Chk.
P1	04.12.2025	FOR REVIEW	NT	JM
P2	17.12.2025	FOR REVIEW	NT	JM
P3	09.01.2026	FOR REVIEW	NT	JM
P4	19.01.2026	FOR REVIEW	NT	JM
P5	06.02.2026	FOR REVIEW	NT	JM
A	30.03.2026	FOR SUBMISSION	NT	JM

KEY

- BLOCK BOUNDARY
- TOWER ZONE
- PLANNING ENVELOPE (STREETWALL)
- PLANNING ENVELOPE
- NOTIONAL BUILDING OUTLINE
- BUILDING SETBACK (3m)
- BUILDING SETBACK (9m)
- BUILDING SETBACK (5m)

NOTE: ALL ENVELOPE DRAWINGS DO NOT INCLUDE THE BASEMENT ENVELOPES WHICH WILL BE PROPOSED IN THE SUBSEQUENT DETAILED SSDAs.

NOTE: MINOR CHANGES TO FORM AND CONFIGURATION MAY BE REQUIRED WHEN DRAWINGS ARE SUBSEQUENTLY PREPARED FOR CONSTRUCTION PURPOSES AFTER THE GRANT OF DEVELOPMENT CONSENT.

Client



Project

WATERLOO SOUTH

WATERLOO, SYDNEY
GADIGAL LAND

Drawing Name

Block 10
Proposed Envelope -
Section 04 & 05

0 05 10 15 20

Date Scale Sheet Size

30.03.2026 1:750 A3

Drawn Chk. Job No.

NT JM 7085

Drawing No. Revision

BL10-AR-2303 /A

SJB Architects

Level 2, 490 Crown Street
Sunny Hills NSW 2010

T 61 2 9380 9911

www.sjb.com.au



FOR APPROVAL

Rev	Date	Revision	By	Chk.
P1	04.12.2025	FOR REVIEW	NT	JM
P2	17.12.2025	FOR REVIEW	NT	JM
P3	09.01.2026	FOR REVIEW	NT	JM
P4	19.01.2026	FOR REVIEW	NT	JM
P5	06.02.2026	FOR REVIEW	NT	JM
A	30.03.2026	FOR SUBMISSION	NT	JM

KEY

- BLOCK BOUNDARY
- PLANNING ENVELOPE (STREETWALL)
- PLANNING ENVELOPE (TOWER ZONE)
- NOTIONAL BUILDING OUTLINE
- THROUGH-SITE LINK (6-12m)

NOTE: ALL ENVELOPE DRAWINGS DO NOT INCLUDE THE BASEMENT ENVELOPES WHICH WILL BE PROPOSED IN THE SUBSEQUENT DETAILED SSDAs.

NOTE: MINOR CHANGES TO FORM AND CONFIGURATION MAY BE REQUIRED WHEN DRAWINGS ARE SUBSEQUENTLY PREPARED FOR CONSTRUCTION PURPOSES AFTER THE GRANT OF DEVELOPMENT CONSENT.

Client



Project

WATERLOO SOUTH

WATERLOO, SYDNEY
GADIGAL LAND

Drawing Name

Block 10
Proposed Envelope -
3D Diagram

Date	Scale	Sheet Size
30.03.2026		A3
Drawn	Chk.	Job No.
NT	JM	7085
Drawing No.	Revision	
BL10-AR-2304	/A	

SJB Architects

Level 2, 490 Crown Street
Sunny Hills NSW 2010

T 61 2 9380 9911

www.sjb.com.au

