


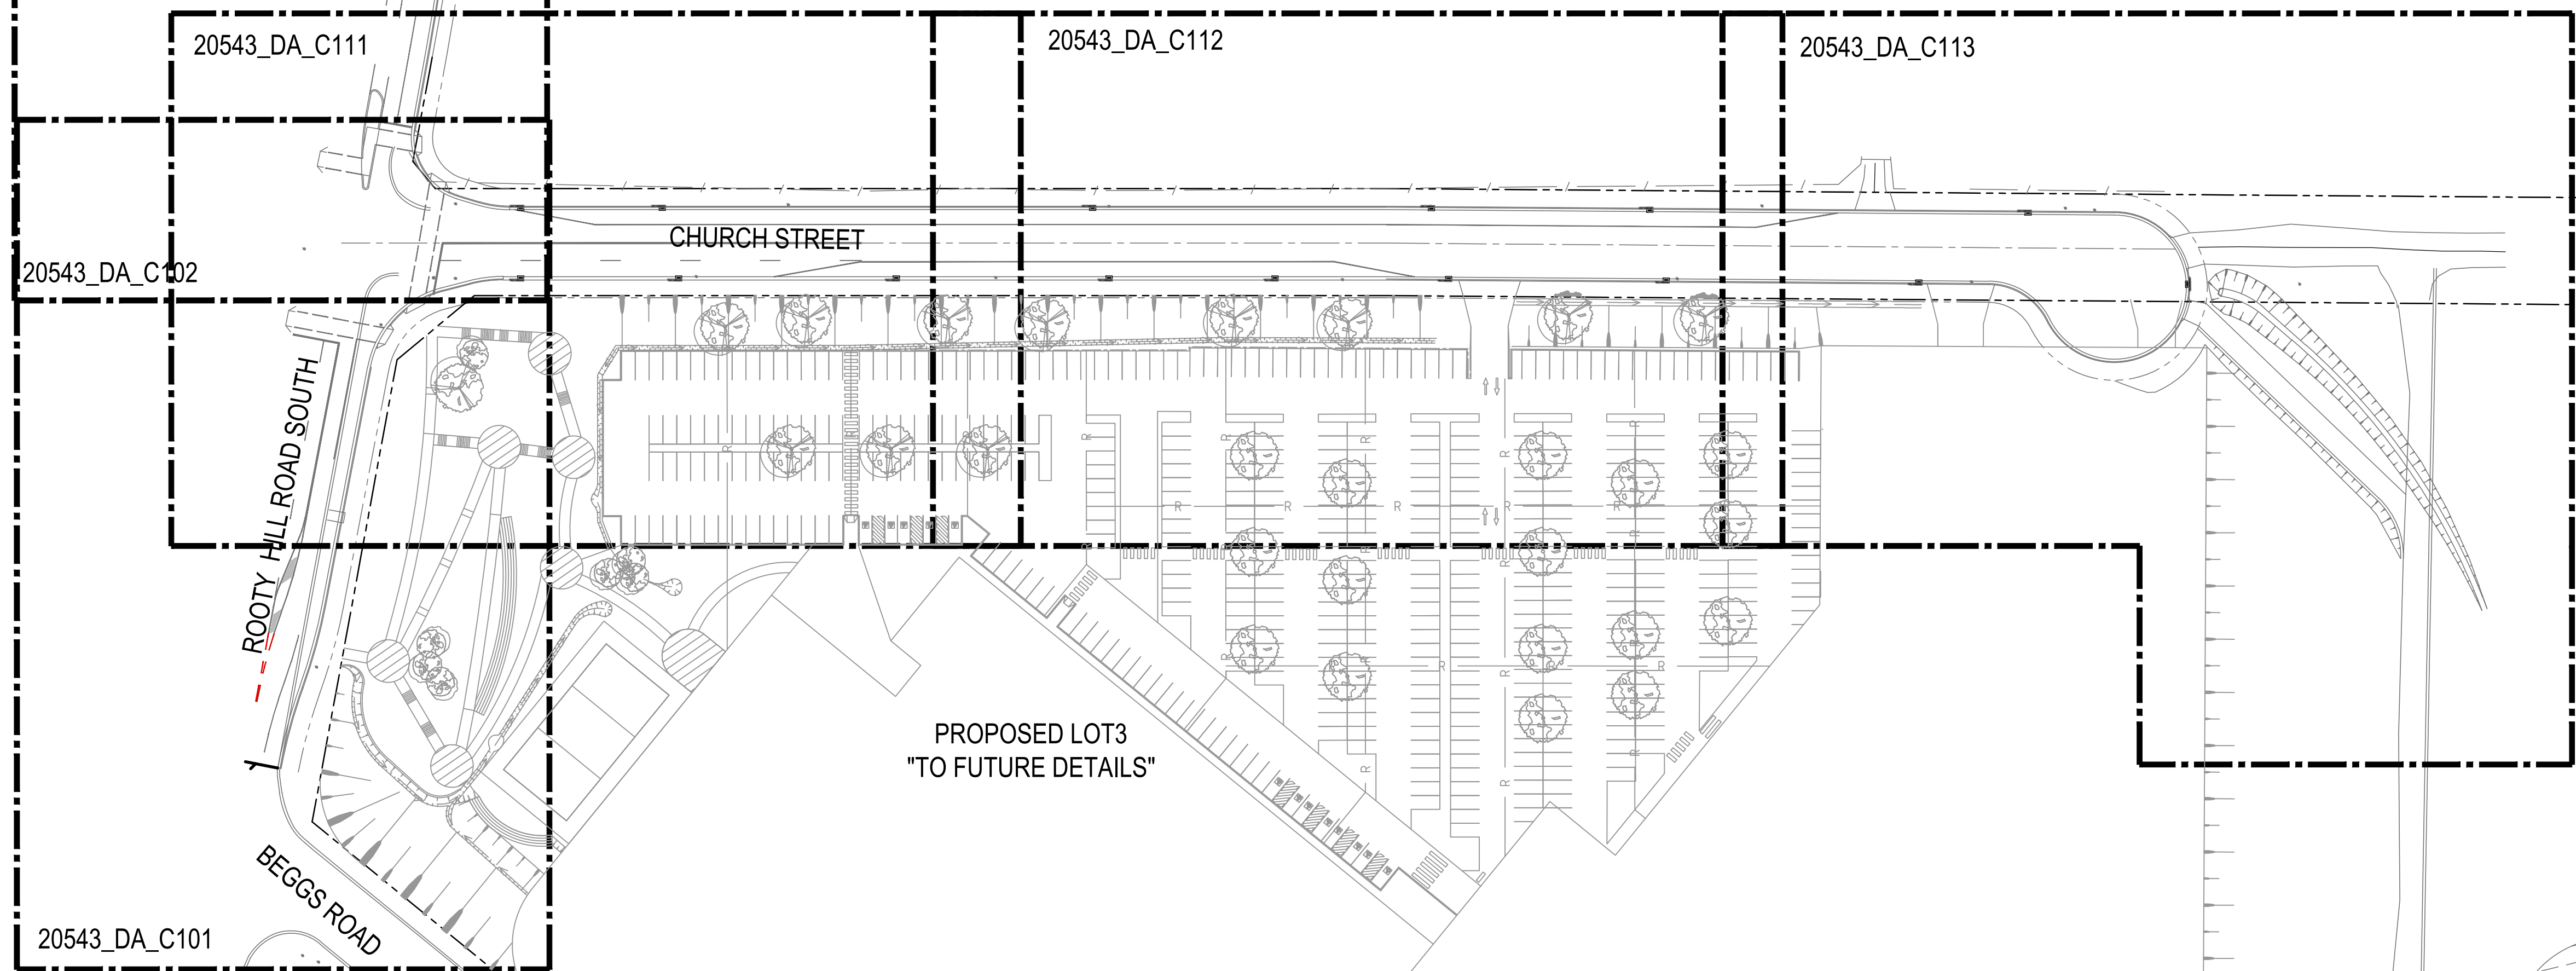


EXISTING BASIN


RMS REGISTRATION NUMBER:

A horizontal graphic scale bar divided into segments. The top row has labels 0, 15, 30, 45, 60, and 75m. The bottom row has labels 15, 10, and 5. Below the bar is the text "SCALE 1:750".

SURVEY INFORMATION SURVEYED BY LANDPARTNERS DATUM: AHD ORIGIN OF LEVELS: PM68227 RL 41.544										Client FRASERS PROPERTY AUSTRALIA Architect This drawing and design remains the property of Henry & Hymas and may not be copied in whole or in part without the prior written approval of Henry & Hymas.										Suite 2.01 828 Pacific Highway Gordon NSW 2072 NSW REGISTERED PROFESSIONAL ENGINEER 1000									
--	--	--	--	--	--	--	--	--	--	--	--	--	--	--	--	--	--	--	--	---	--	--	--	--	--	--	--	--	--

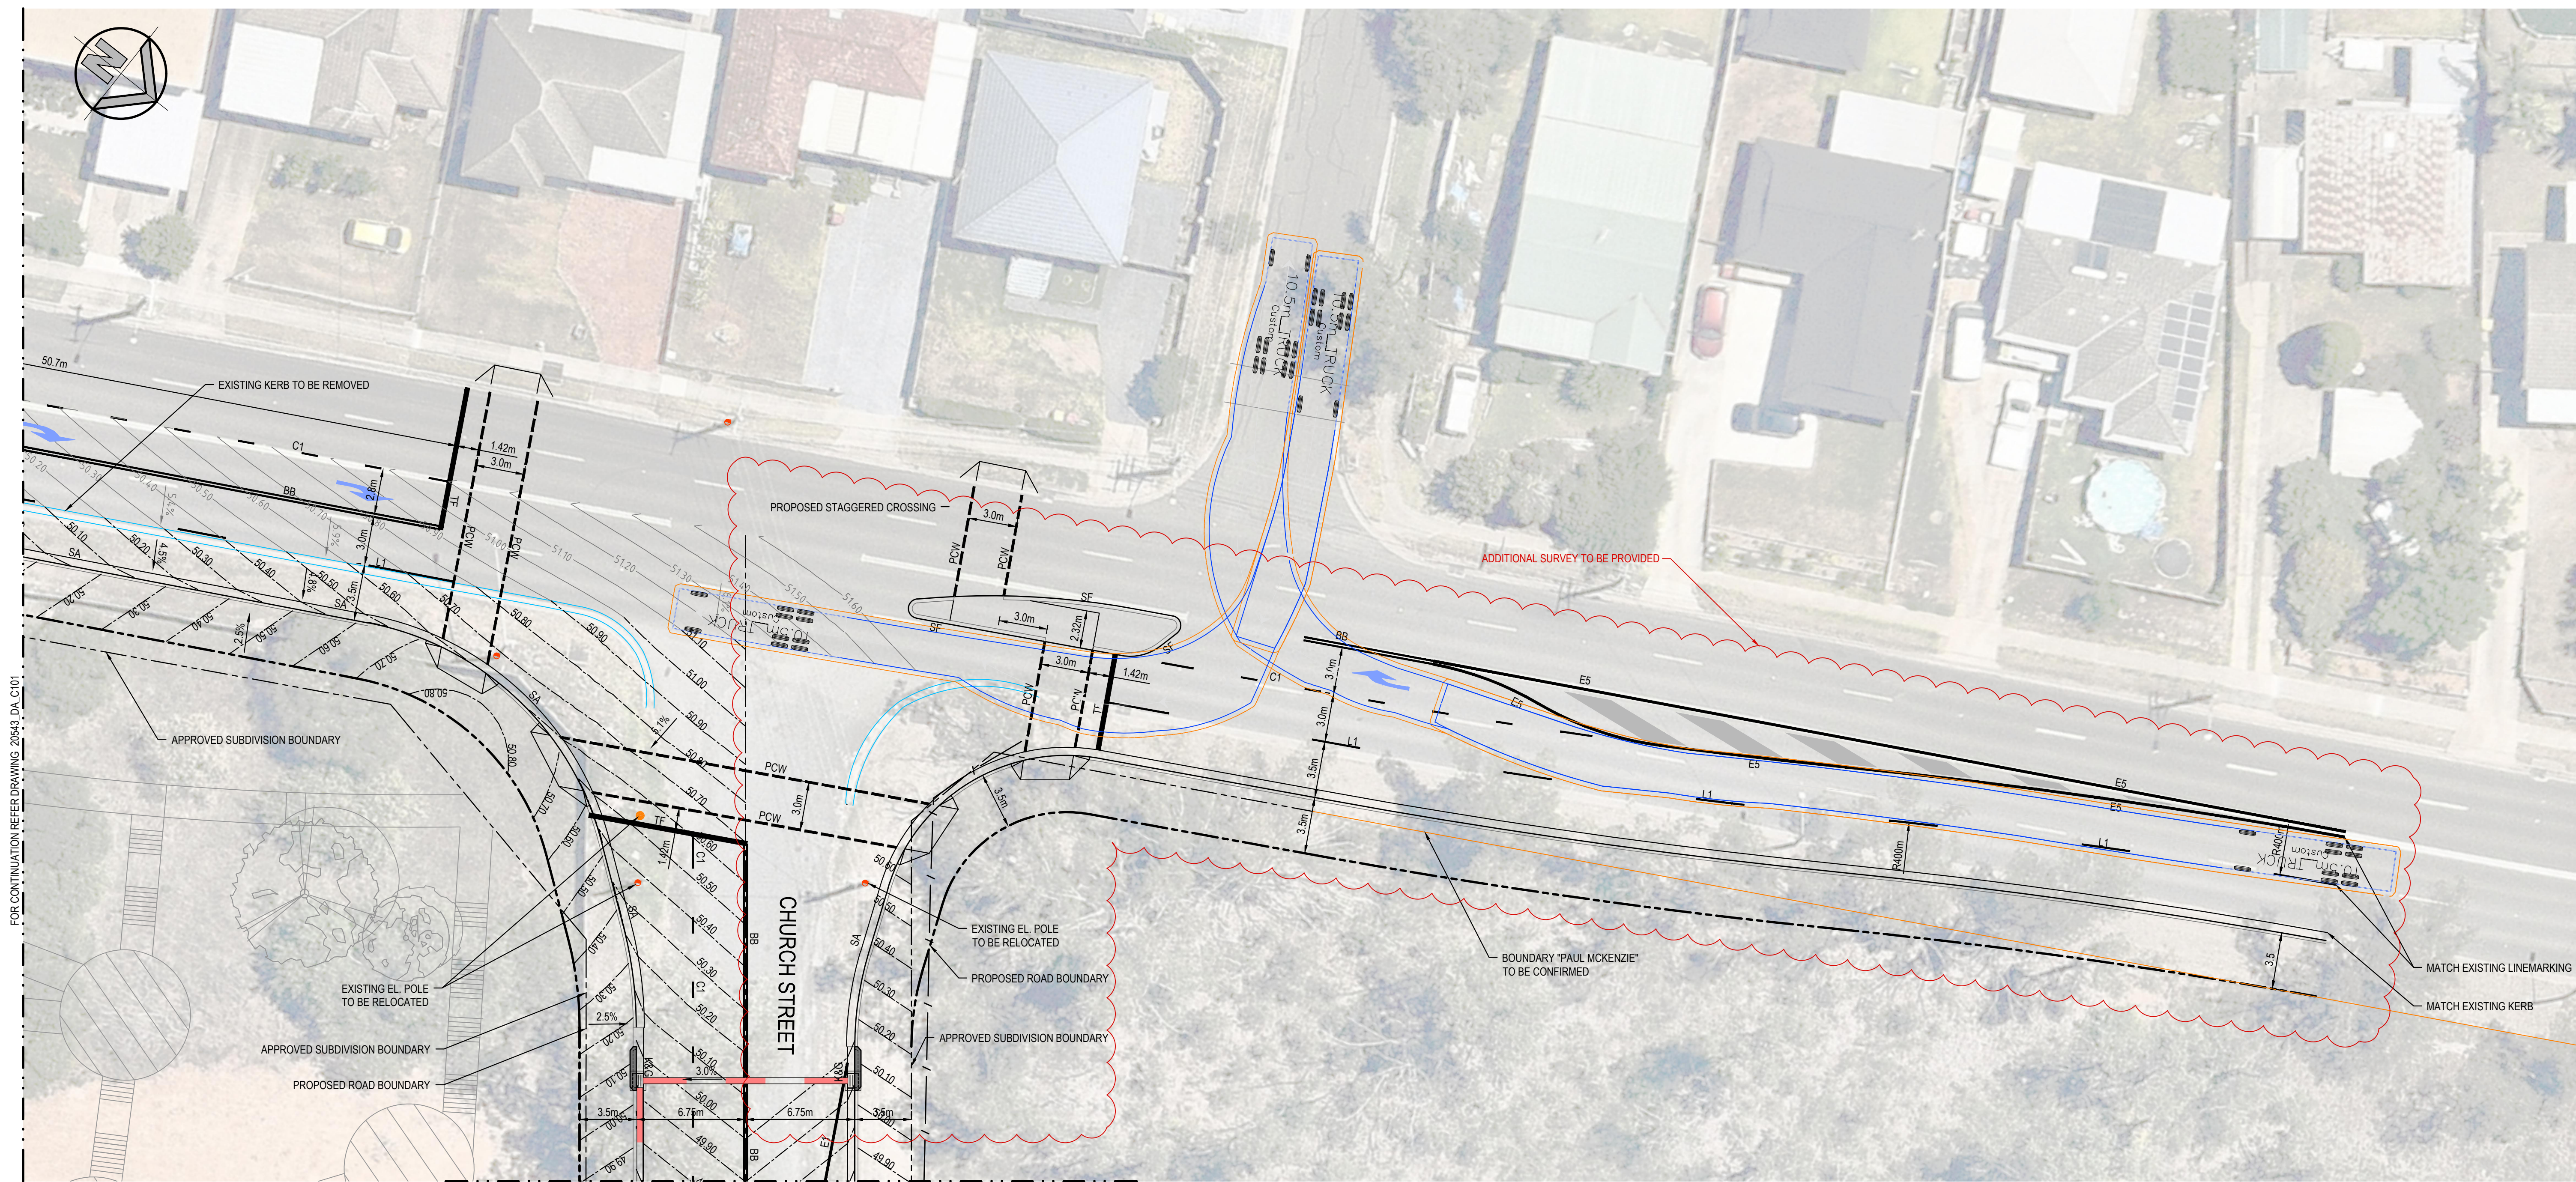


FOR CONTINUATION REFER DRAWING 20543_DA_C111

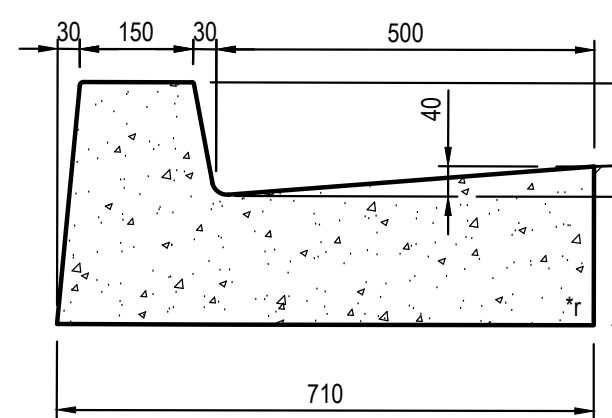


TYPE - SA

SCALE 1:10
BARRIER KERB AND CHANNEL ADJACENT TO FOOTWAY

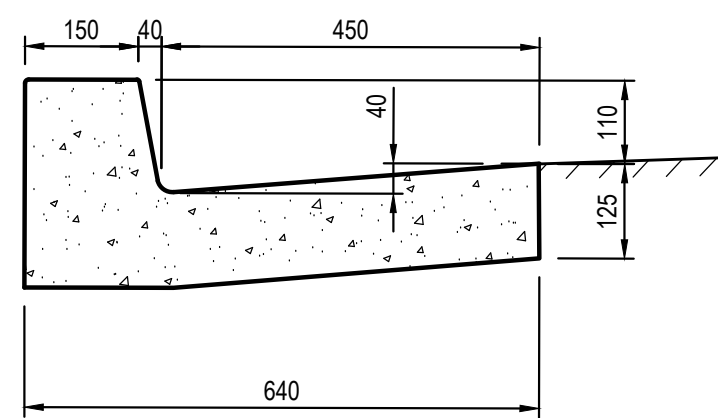

TYPE - K&G

SCALE 1:10
REFER TO BLACKTOWN CITY COUNCIL DRAWING A(BS)101M

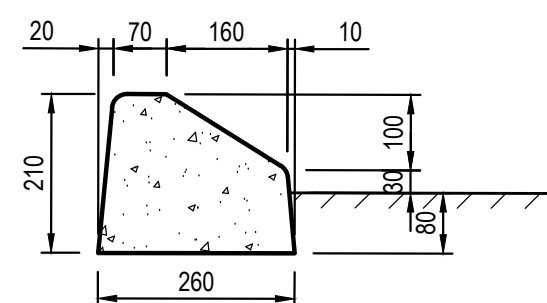

TYPE - SF

SCALE 1:10
RAISED MEDIANS AND TRAFFIC ISLANDS

NOTES


- ALL EXPOSED EDGES, EXCEPT TYPE F BARRIER, TO BE ROUNDED 5mm RADIUS MAXIMUM
- EDGES OF TYPE F BARRIER TO BE ROUNDED 25mm RADIUS
- FOR KERB CONSTRUCTED ON CONCRETE PAVEMENT, REFER TO RADIUS AND MARITIME SERVICES RIGID PAVEMENT STANDARD DRAWINGS
- RECESS AT BASE OF KERB MAY BE REQUIRED FOR SUBBASE LAYER




INTERSECTION LAYOUT - WORKS PLAN

SCALE: 1:250 @A1

LEGEND

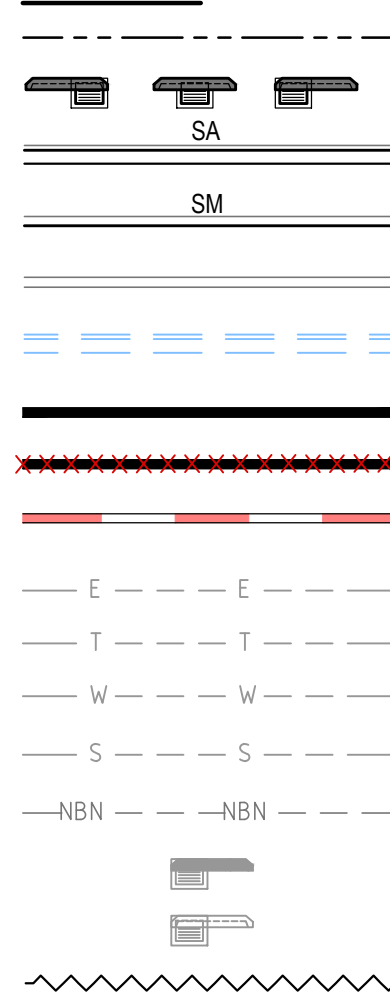

LINE LETTER
PIT NUMBER

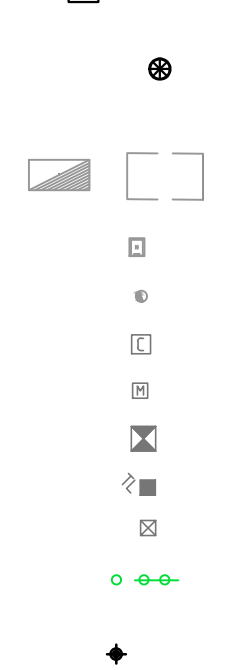

PROPOSED PIT TAG

EXISTING SEWER MANHOLE

EXISTING TELSTRA/ COMMUNICATION PIT

EXISTING WATER HYDRANT

EXISTING POWER POLE/ LIGHT POLE

EXISTING PIT WITH CONCRETE LIT

EXISTING PIT WITH METAL LIT

EXISTING ELECTRIC BOX

EXISTING TRAFFIC LIGHT

EXISTING STREET SIGN

PROPOSED TRAFFIC SIGN POSTS "WITH FOOTING"

PROPOSED LIGHT POLE "WITH FOOTING"

PROPOSED DESIGN LEVELS TO MATCH EXISTING LEVELS AT THIS LOCATION

WAE SAWCUT LINE

RMS REGISTRATION NUMBER:

FOR INFORMATION ONLY

SURVEY INFORMATION
SURVEYED BY LANDPARTNERS
DATUM: AHD
ORIGIN OF LEVELS: PM88227 RL 41.544

REVISION	AMENDMENT	DRAWN	DESIGNED	DATE	REVISION	AMENDMENT	DRAWN	DESIGNED	DATE
03	RE-ISSUED FOR INFORMATION - TURNING PATH FOR GARBAGE TRUCK	MS	TD	22.06.2021					
02	RE-ISSUED FOR INFORMATION	LC	TD	18.06.2021					
01	ISSUED FOR INFORMATION	LC	TD	10.06.2021					

Client
FRASERS PROPERTY AUSTRALIA

Architect

This drawing and design remains the property of Henry & Hymas and may not be copied in whole or in part without the prior written approval of Henry & Hymas.

Suite 2.01
828 Pacific Highway
Gordon NSW 2072



Telephone
+61 2 9417 8400
Facsimile
+61 2 9417 8337


Email
email@hhconsult.com.au
Web
www.henryandhymas.com.au



Project
**INTERSECTION UPGRADES FOR LOT3
ROOTY HILL RD SOUTH, EASTERN CREEK, NSW**

Title
**INTERSECTION LAYOUT - WORKS PLAN
SHEET 2 OF 2**

Drawn L. CAHA	Designed L. CAHA	Date MAY 2021
Checked T. DEMPSEY	Approved A. FRANCIS	Scale @A1 1:250 @ A1
Drawing number 20543_DA_C102		Revision 03

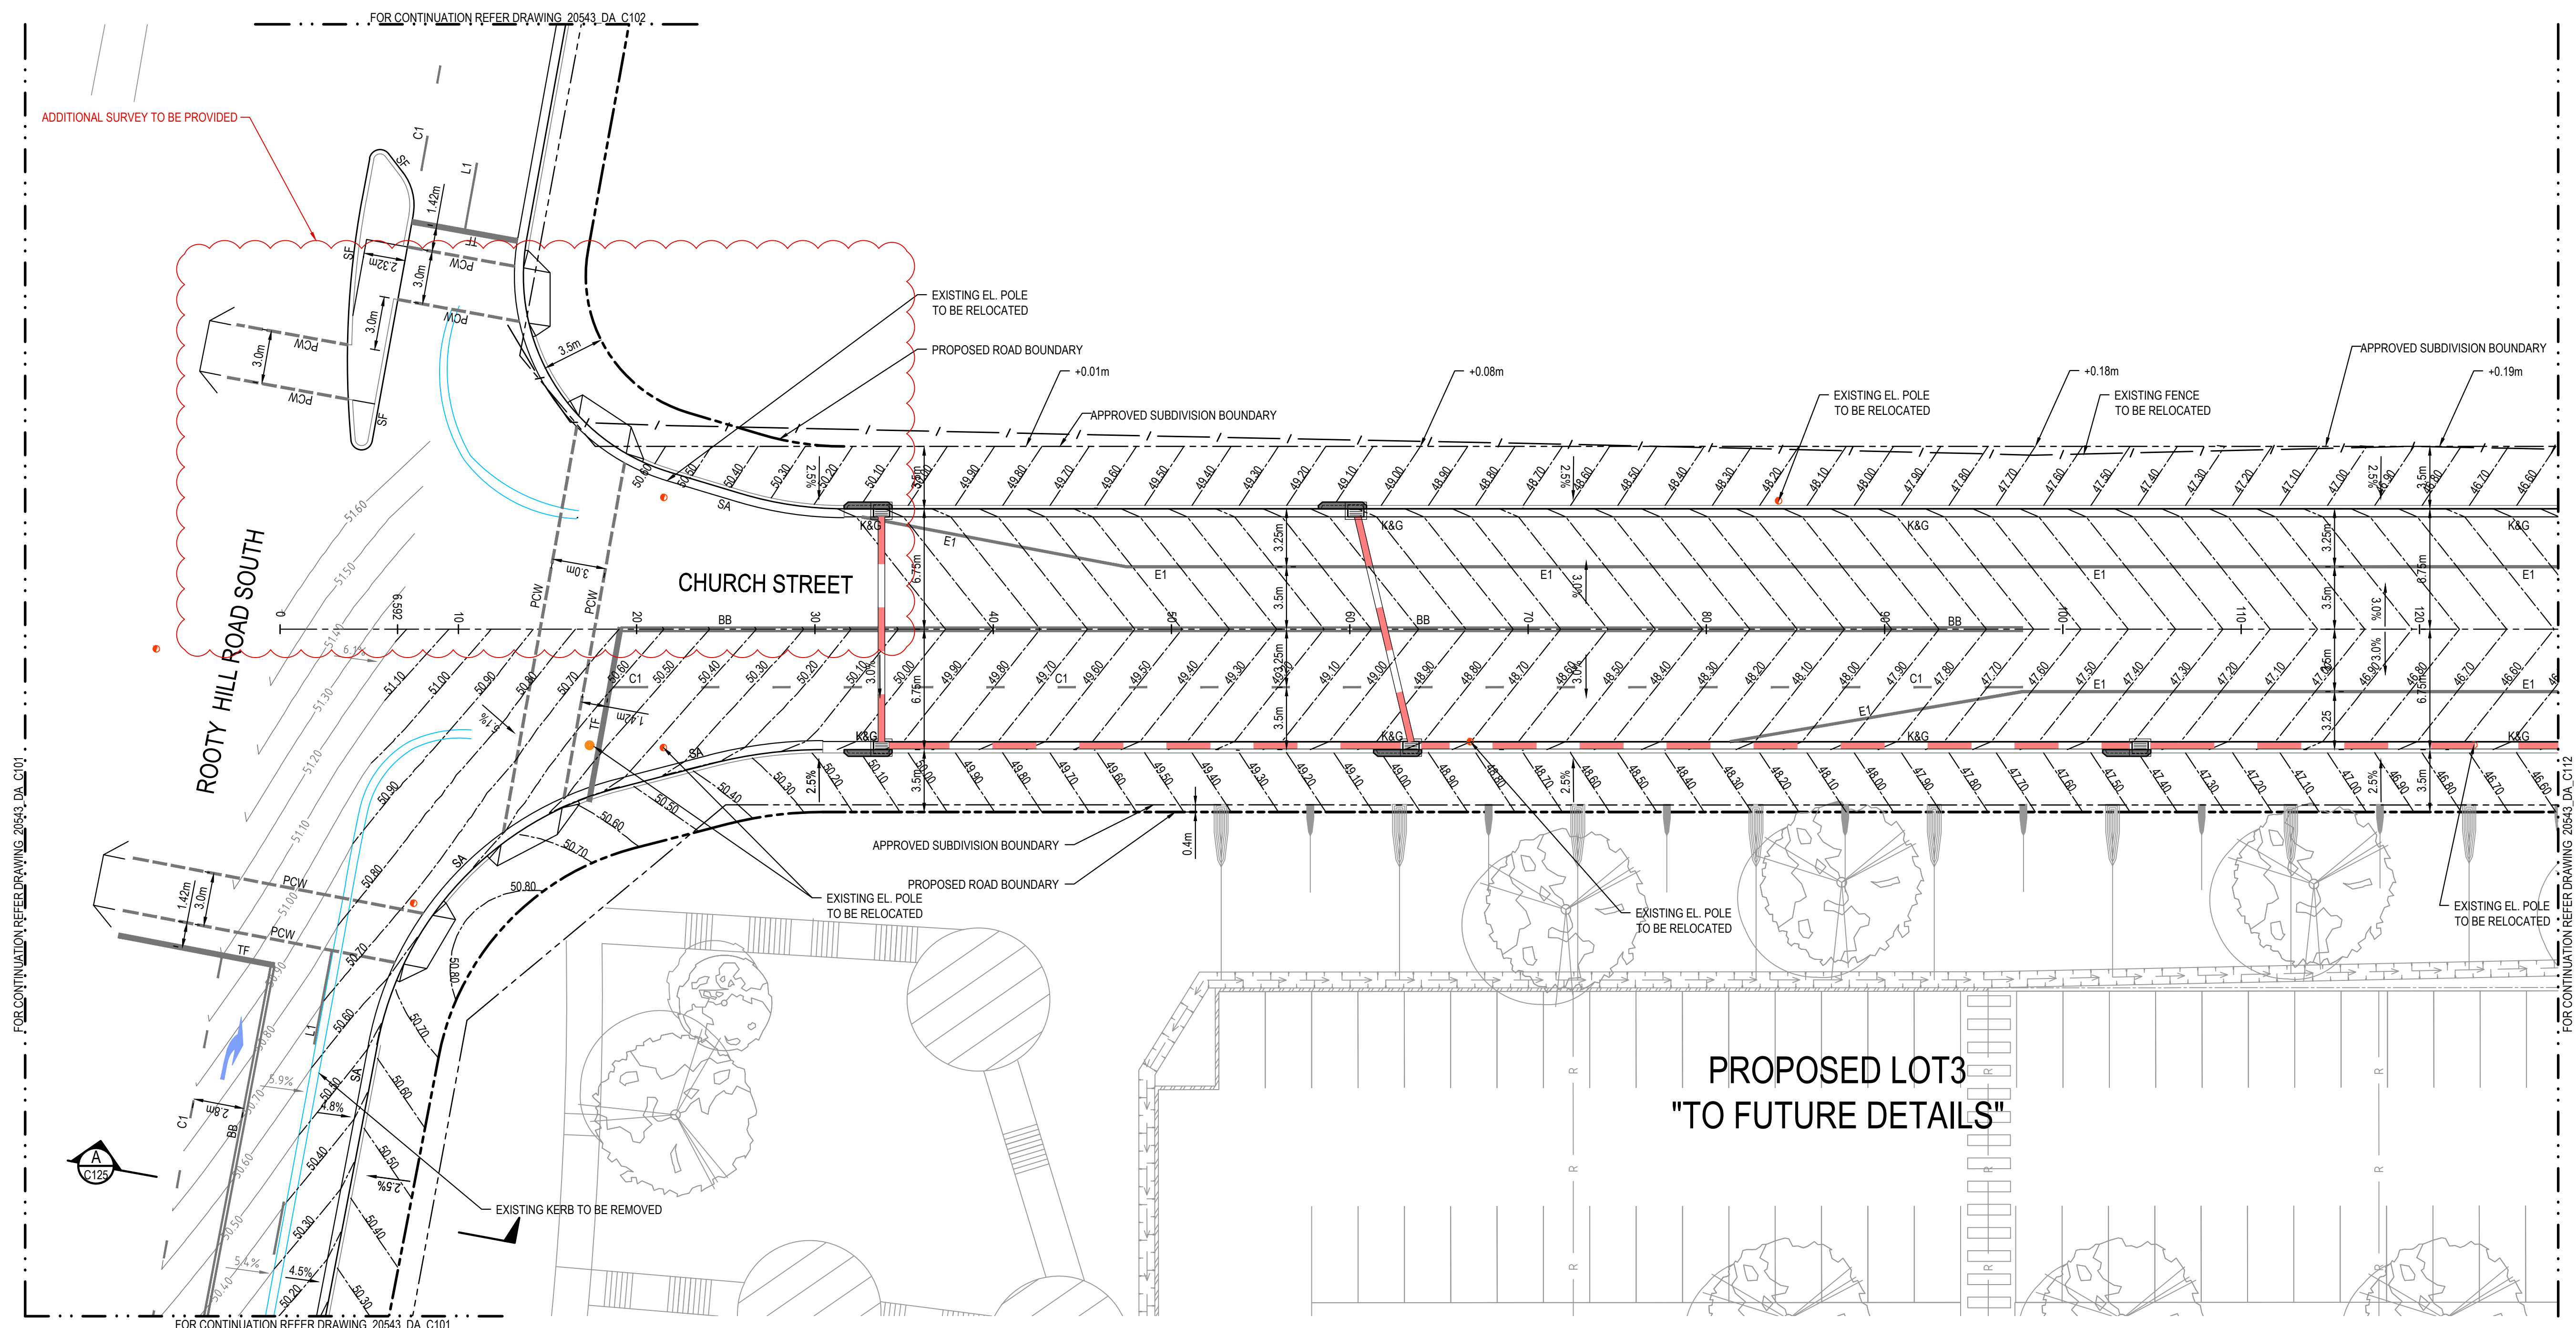

Technical drawing of a stepped profile. The profile has a total width of 640 units. The top edge is divided into three segments: 150 units, 40 units, and 450 units. The vertical height on the right side is 110 units. The bottom edge is a curved line. A dimension of 40 units is shown for a small step or gap. A dimension of 125 units is shown for the height of the rightmost vertical section.

SCALE 1:10
REFER TO BLACKTOWN CITY COUNCIL DRAWING A(BS)101M





- 
 LINE LETTER
 PIT NUMBER

- PROPOSED PIT TAG
- EXISTING SEWER MANHOLE
- EXISTING TELSTRA/ COMMUNICATION PIT
- EXISTING WATER HYDRANT
- EXISTING POWER POLE/ LIGHT POLE
- EXISTING PIT WITH CONCRETE LIT
- EXISTING PIT WITH METAL LIT
- EXISTING ELECTRIC BOX
- EXISTING TRAFFIC LIGHT
- EXISTING STREET SIGN
- PROPOSED TRAFFIC SIGN POSTS "WITH FOOTING"
- PROPOSED LIGHT POLE "WITH FOOTING"
- -- -- -- -- PROPOSED DESIGN LEVELS TO MATCH EXISTING LEVELS AT THIS LOCATION
- -- -- -- -- WAE SAWCUT LINE

RMS REGISTRATION NUMBER:

FOR INFORMATION ONLY


SURVEY INFORMATION SURVEYED BY LANDPARTNERS DATUM: AHD ORIGIN OF LEVELS: PM68227 RL 41.544										Client FRASERS PROPERTY AUSTRALIA Architect									
--	--	--	--	--	--	--	--	--	--	---	--	--	--	--	--	--	--	--	--

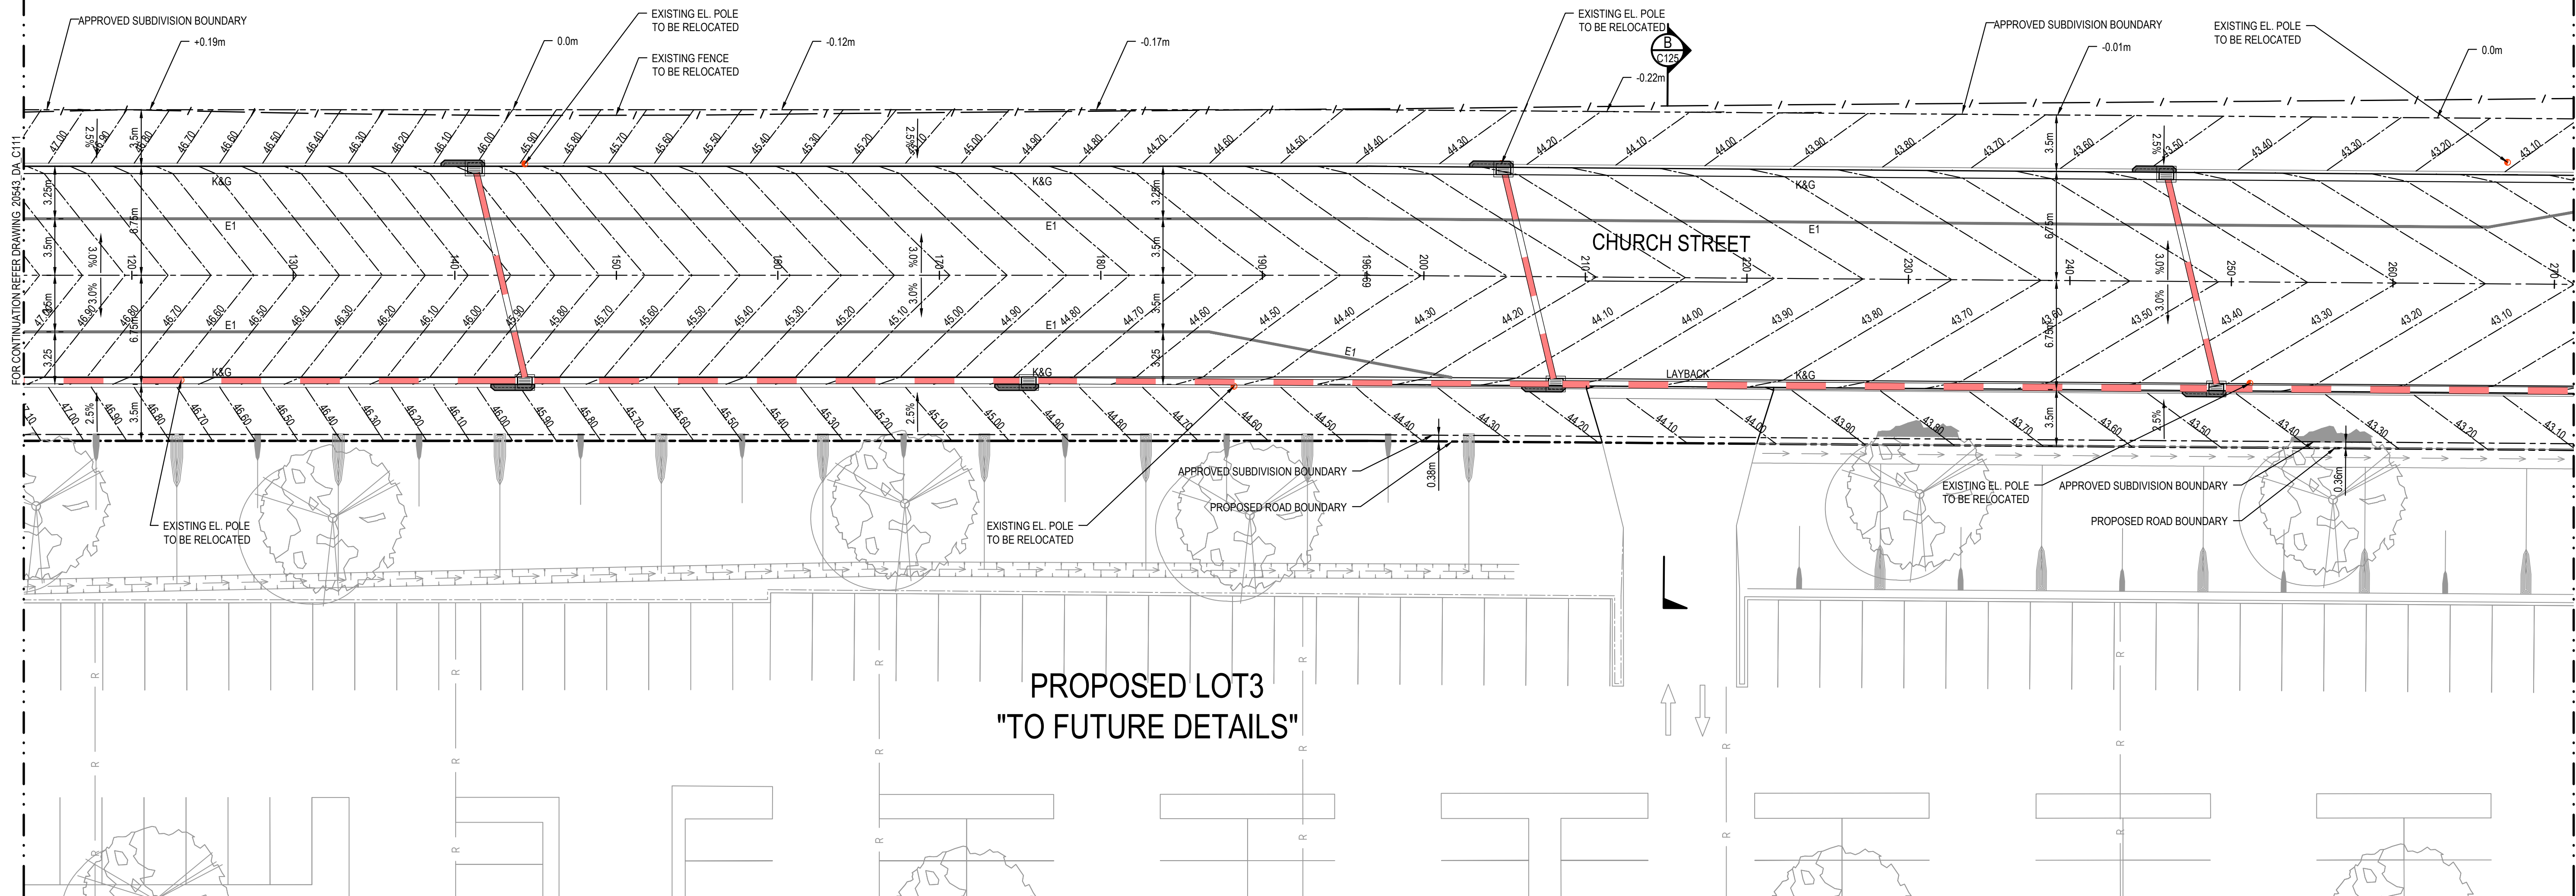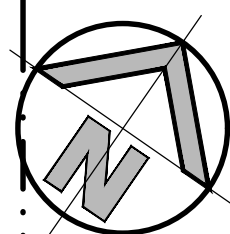

PROPOSED LOT3
"TO FUTURE DETAILS"

ROAD LAYOUT - WORKS PLAN

SCALE: 1:250 @A1

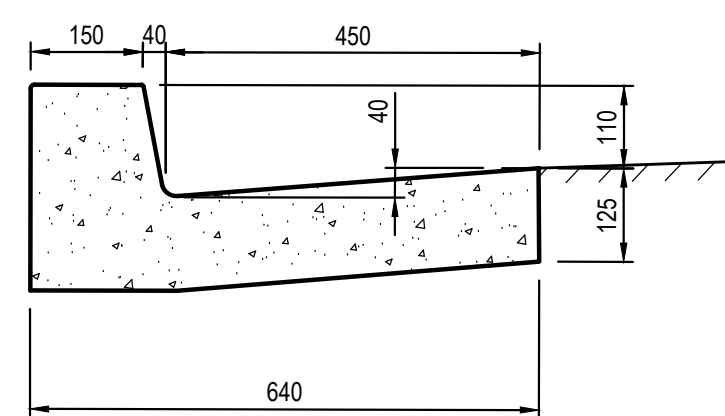

TYPE - K&G

SCALE 1:10

REFER TO BLACKTOWN CITY COUNCIL DRAWING A(BS)101M

LEGEND

- EXISTING BOUNDARY
- PROPOSED LINTEL ONGRADE & SAG PITS
- PROPOSED KERB & GUTTER
- PROPOSED BARRIER KERB - SM
- EXISTING KERB TO BE RETAINED
- EXISTING KERB TO BE REMOVED
- EXISTING STORMWATER PIPE
- EXISTING STORMWATER PIPE TO BE REMOVED
- PROPOSED STORMWATER PIPE
- EXISTING ELECTRICAL OVERHEAD LINE
- EXISTING TELSTRA/ COMMUNICATION LINES
- EXISTING WATER LINE
- EXISTING SEWER RISING MAIN
- EXISTING FIBRE OPTIC/TELECOMUNICATION LINES
- EXISTING PIT TO BE RETAINED
- EXISTING PIT TO BE REMOVED
- W-BEAM SAFETY BARRIER IN ACCORDANCE WITH SPECIFICATION RMS 0700 BARRIER SERIES

L-LINE LETTER
PIT NUMBER


- PROPOSED PIT TAG
- EXISTING SEWER MANHOLE
- EXISTING TELSTRA/ COMMUNICATION PIT
- EXISTING WATER HYDRANT
- EXISTING POWER POLE/ LIGHT POLE
- EXISTING PIT WITH CONCRETE LIT
- EXISTING PIT WITH METAL LIT
- EXISTING ELECTRIC BOX
- EXISTING TRAFFIC LIGHT
- EXISTING STREET SIGN
- PROPOSED TRAFFIC SIGN POSTS "WITH FOOTING"
- PROPOSED LIGHT POLE "WITH FOOTING"

PROPOSED DESIGN LEVELS TO MATCH EXISTING LEVELS AT THIS LOCATION
WAE SAWCUT LINE

RMS REGISTRATION NUMBER:

FOR INFORMATION ONLY


SURVEY INFORMATION SURVEYED BY LANDPARTNERS DATUM: AHD ORIGIN OF LEVELS: PM8227 RL 41.544										FRASERS PROPERTY AUSTRALIA Architect This drawing and design remains the property of Henry & Hymas and may not be copied in whole or in part without the prior written approval of Henry & Hymas.										Suite 2.01 828 Pacific Highway Gordon NSW 2072 Telephone +61 2 9417 8400 Facsimile +61 2 9417 8337 Email email@hhoconsult.com.au Web www.henryandhymas.com.au  henry&hymas										INTERSECTION UPGRADES FOR LOT3 ROOTY HILL RD SOUTH, EASTERN CREEK, NSW Title ROAD LAYOUT - WORKS PLAN SHEET 2 OF 3										L. CAHA L. CAHA MAY 2021 Checked T. DEMPSEY Approved A. FRANCIS Scale @A1 1:250 @ A1									
02 RE-ISSUED FOR INFORMATION LC TD 18.06.2021										01 ISSUED FOR INFORMATION LC TD 10.06.2021										REVISION AMENDMENT DRAWN DESIGNED DATE REVISION AMENDMENT DRAWN DESIGNED DATE										20543_DA_C112 02																			

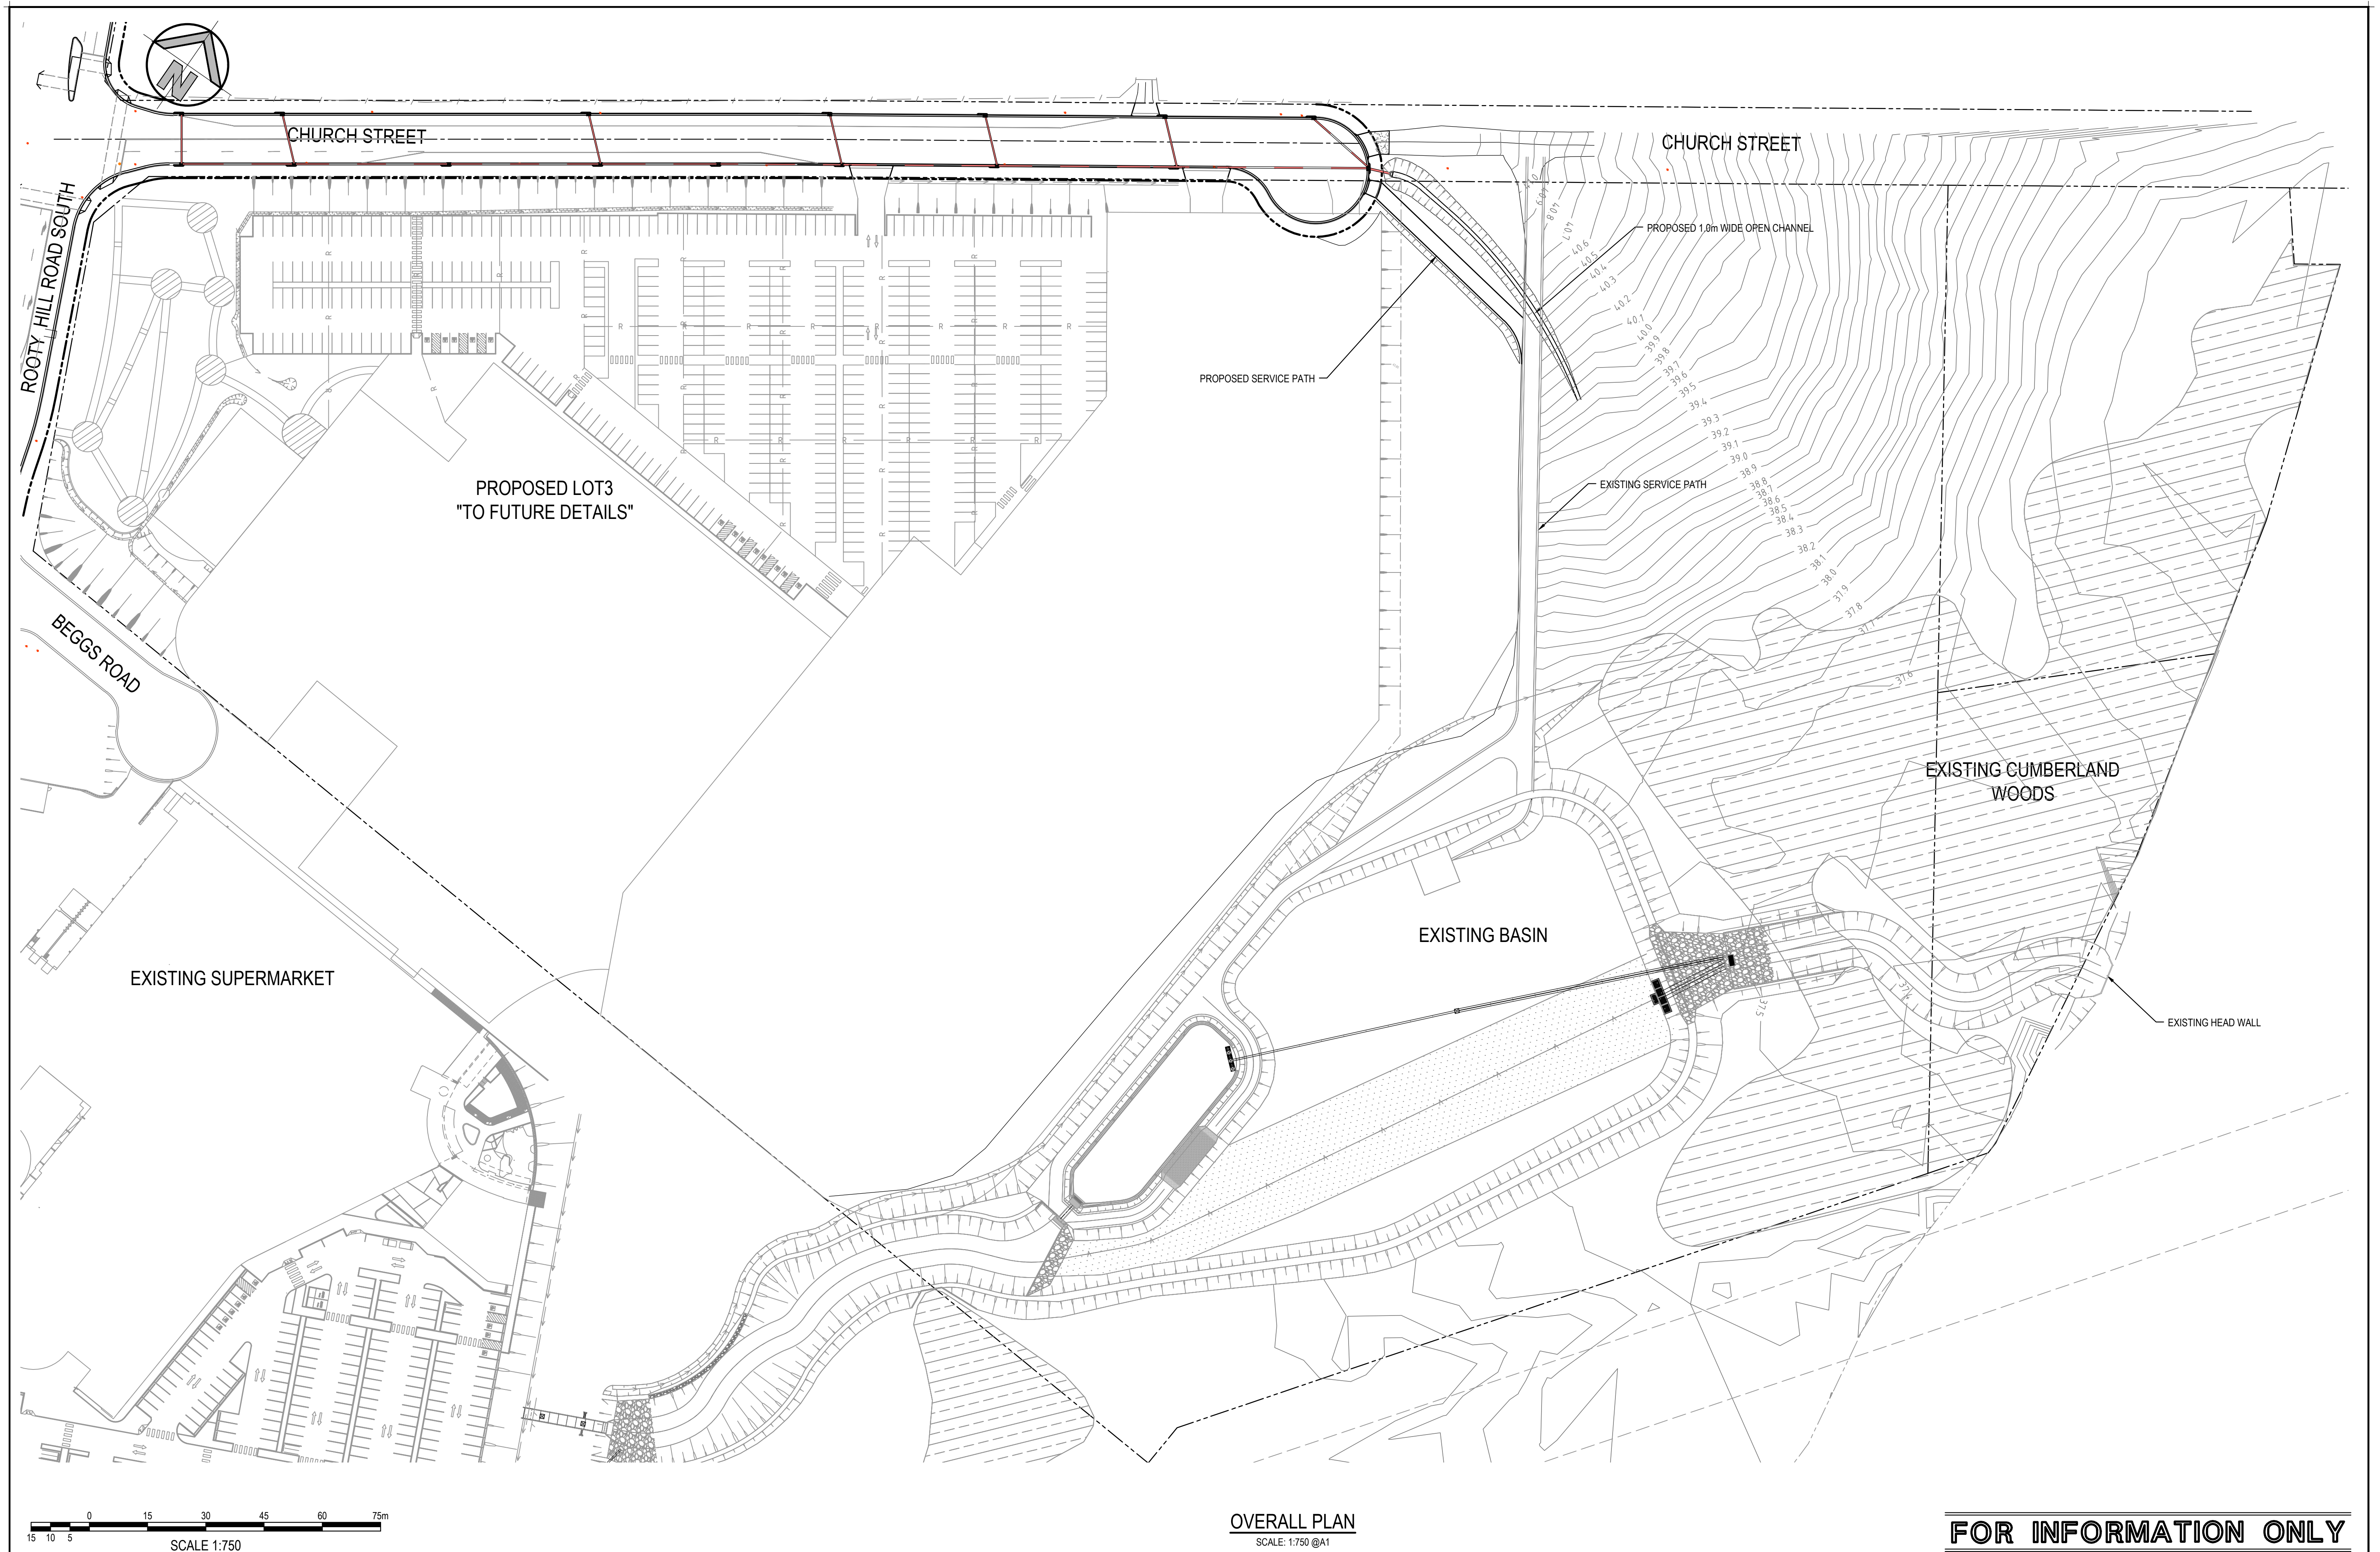

OVERALL PLAN
SCALE: 1:750 @A1


FOR INFORMATION ONLY

SURVEY INFORMATION SURVEYED BY LANDPARTNERS DATUM: AHD ORIGIN OF LEVELS: PM68227 RL 41.544										Client FRASERS PROPERTY AUSTRALIA Address Suite 2.01 828 Pacific Highway Gordon NSW 2072 Telephone +61 2 9417 8400 Facsimile +61 2 9417 8337 Email email@hthconsult.com.au Web www.henryandhymas.com.au   This drawing and design remains the property of Henry & Hymas and may not be copied in whole or in part without the prior written approval of Henry & Hymas.										Project INTERSECTION UPGRADES FOR LOT3 ROOTY HILL RD SOUTH, EASTERN CREEK, NSW Title OVERALL PLAN WITH EXISTING CONTOURS										Drawn L. CAHA Checked T. DEMPSEY			Designed L. CAHA Approved A. FRANCIS			Date MAY 2021 Scale @A1 1:750 @ A1			
02 RE-ISSUED FOR INFORMATION LC TD 18.06.2021										01 ISSUED FOR INFORMATION LC TD 10.06.2021										Revision number 20543_DA_C115						Revision 02													
REVISION AMENDMENT DRAWN DESIGNED DATE 

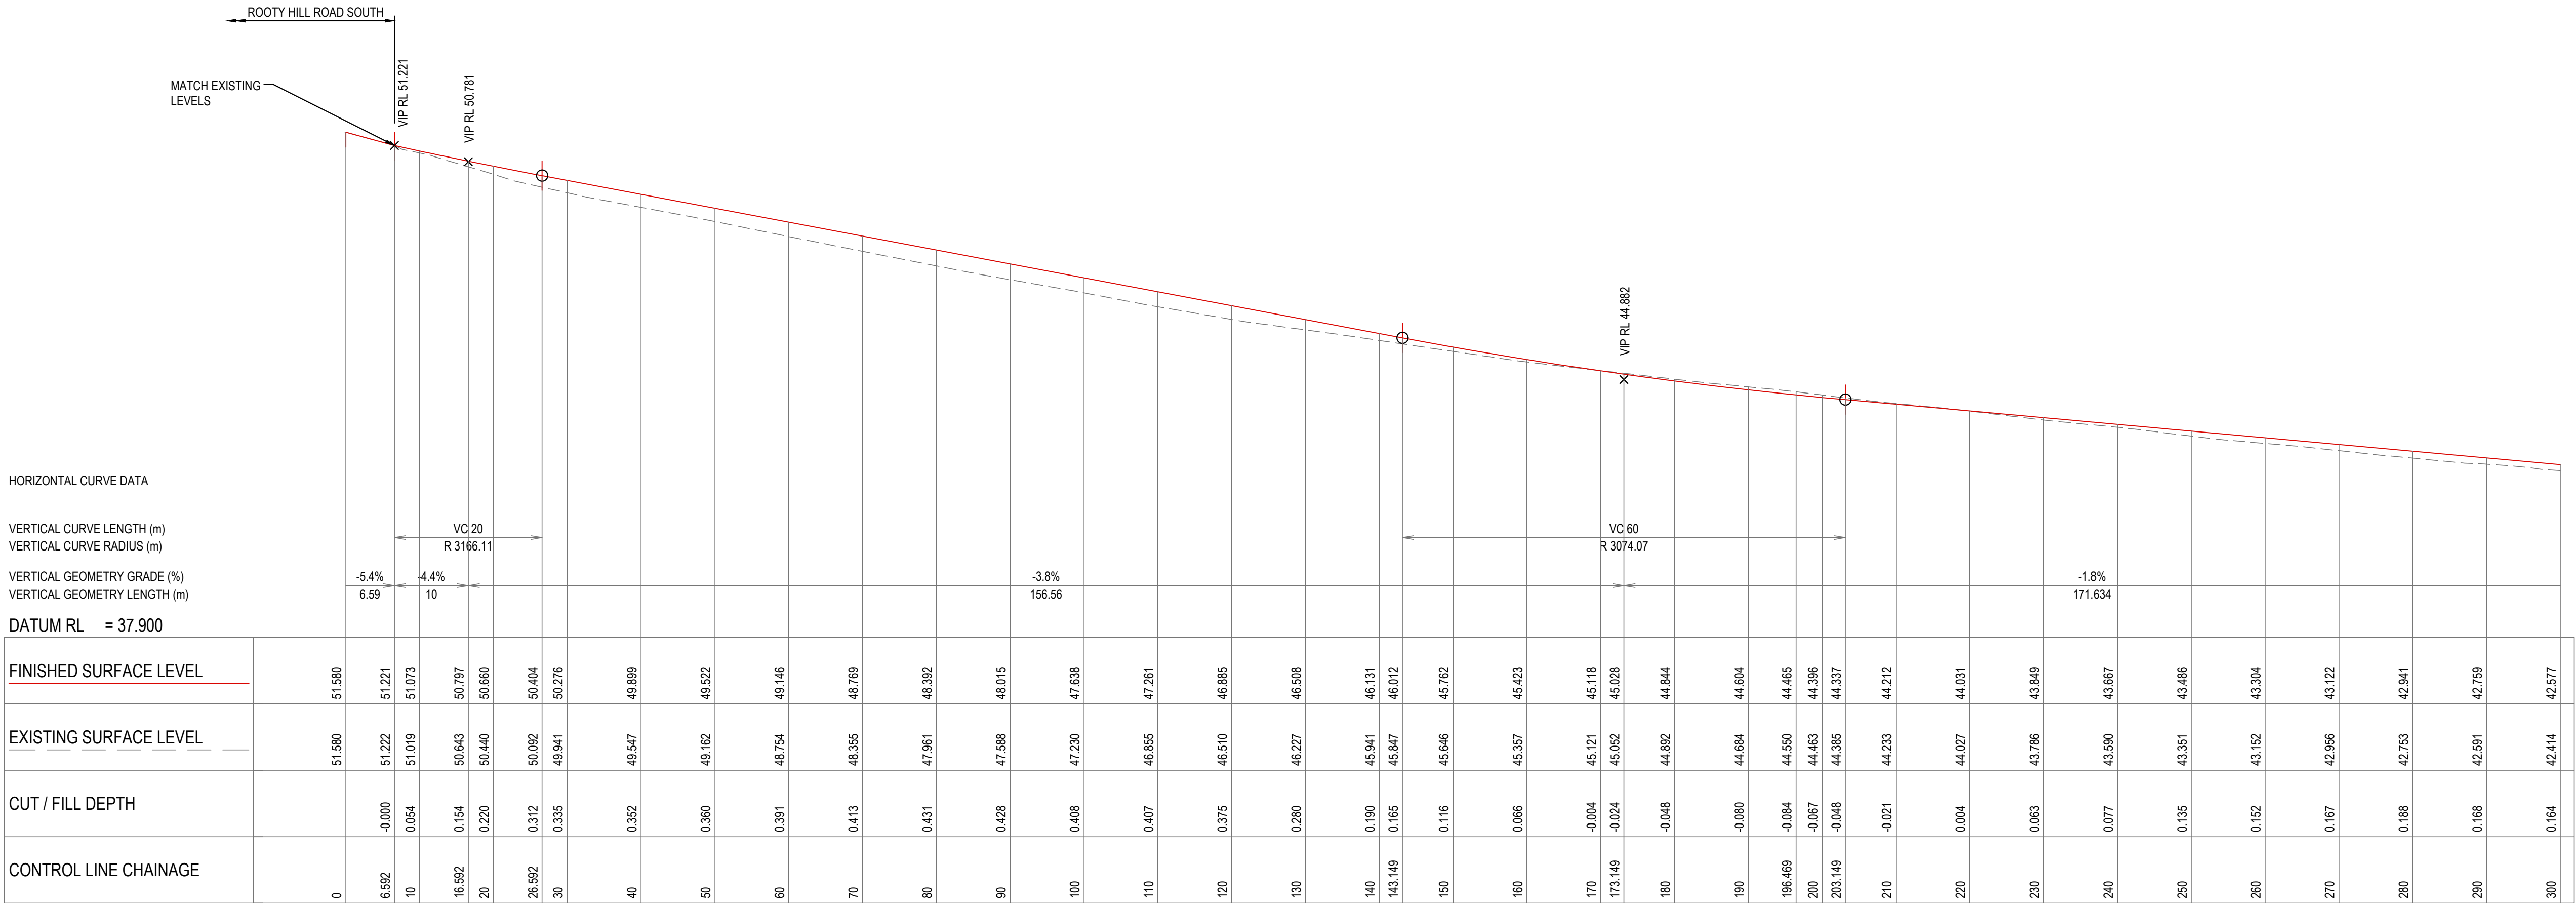


PROPOSED CHURCH STREET LONGITUDINAL SECTION

HORIZONTAL SCALE 1:500 @ A1
VERTICAL SCALE 1:100 @ A1

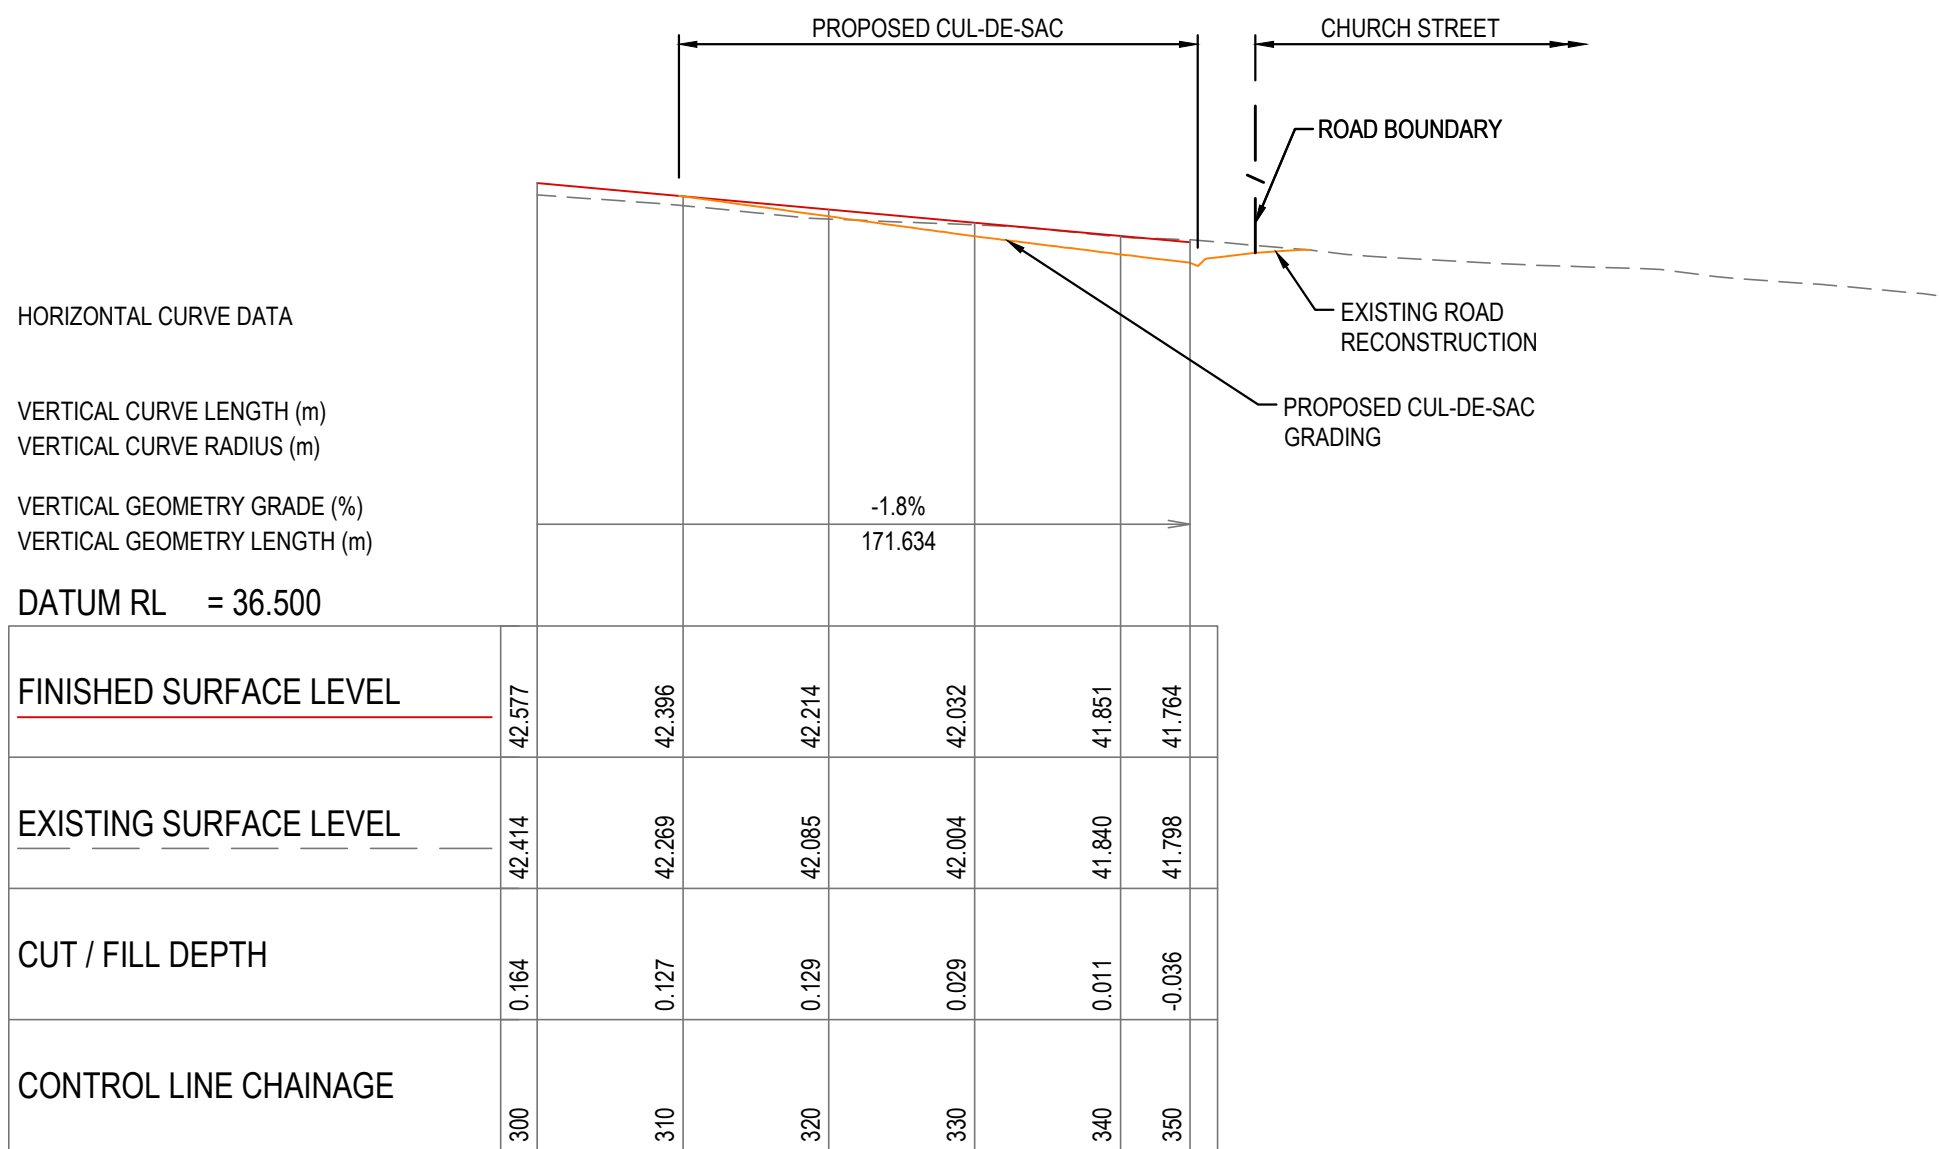

PROPOSED CHURCH STREET LONGITUDINAL SECTION - CONTINUATION




HORIZONTAL SCALE 1:500 @ A1
VERTICAL SCALE 1:100 @ A1

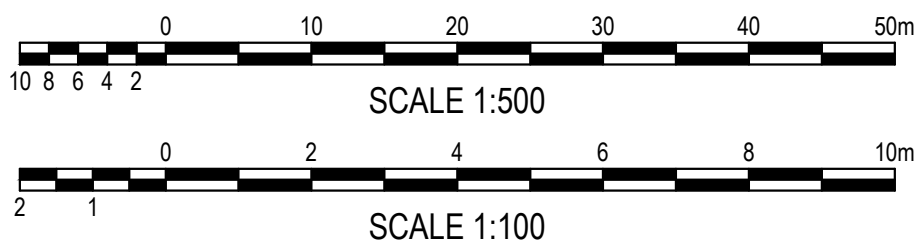

RMS REGISTRATION NUMBER:

FOR INFORMATION ONLY

SURVEY INFORMATION SURVEYED BY LANDPARTNERS DATUM: AHD ORIGIN OF LEVELS: PM68227 RL 41.544											Client	Project	Drawn	Designed	Date	
											FRASERS PROPERTY AUSTRALIA	Suite 2.01 828 Pacific Highway Gordon NSW 2072	INTERSECTION UPGRADES FOR LOT3 ROOTY HILL RD SOUTH, EASTERN CREEK, NSW	L. CAHA	L. CAHA	MAY 2021
											Architect	 Telephone +61 2 9417 8400 Facsimile +61 2 9417 8337 Email email@hncconsult.com.au Web www.henryandhymas.com.au	Checked	Approved	Scale @A1	
											This drawing and design remains the property of Henry & Hymas and may not be copied in whole or in part without the prior written approval of Henry & Hymas.		Drawing number		Revision	
													20543_DA_C120		02	
01	RE-ISSUED FOR INFORMATION			LC	TD	18.06.2021										
01	ISSUED FOR INFORMATION			LC	TD	10.06.2021										
REVISION	AMENDMENT	DRAWN	DESIGNED	DATE	REVISION	AMENDMENT	DRAWN	DESIGNED	DATE							

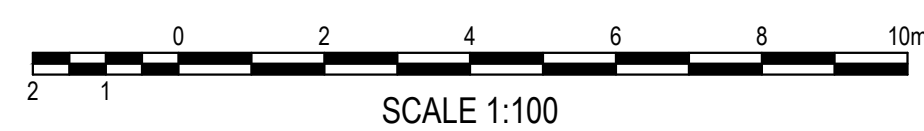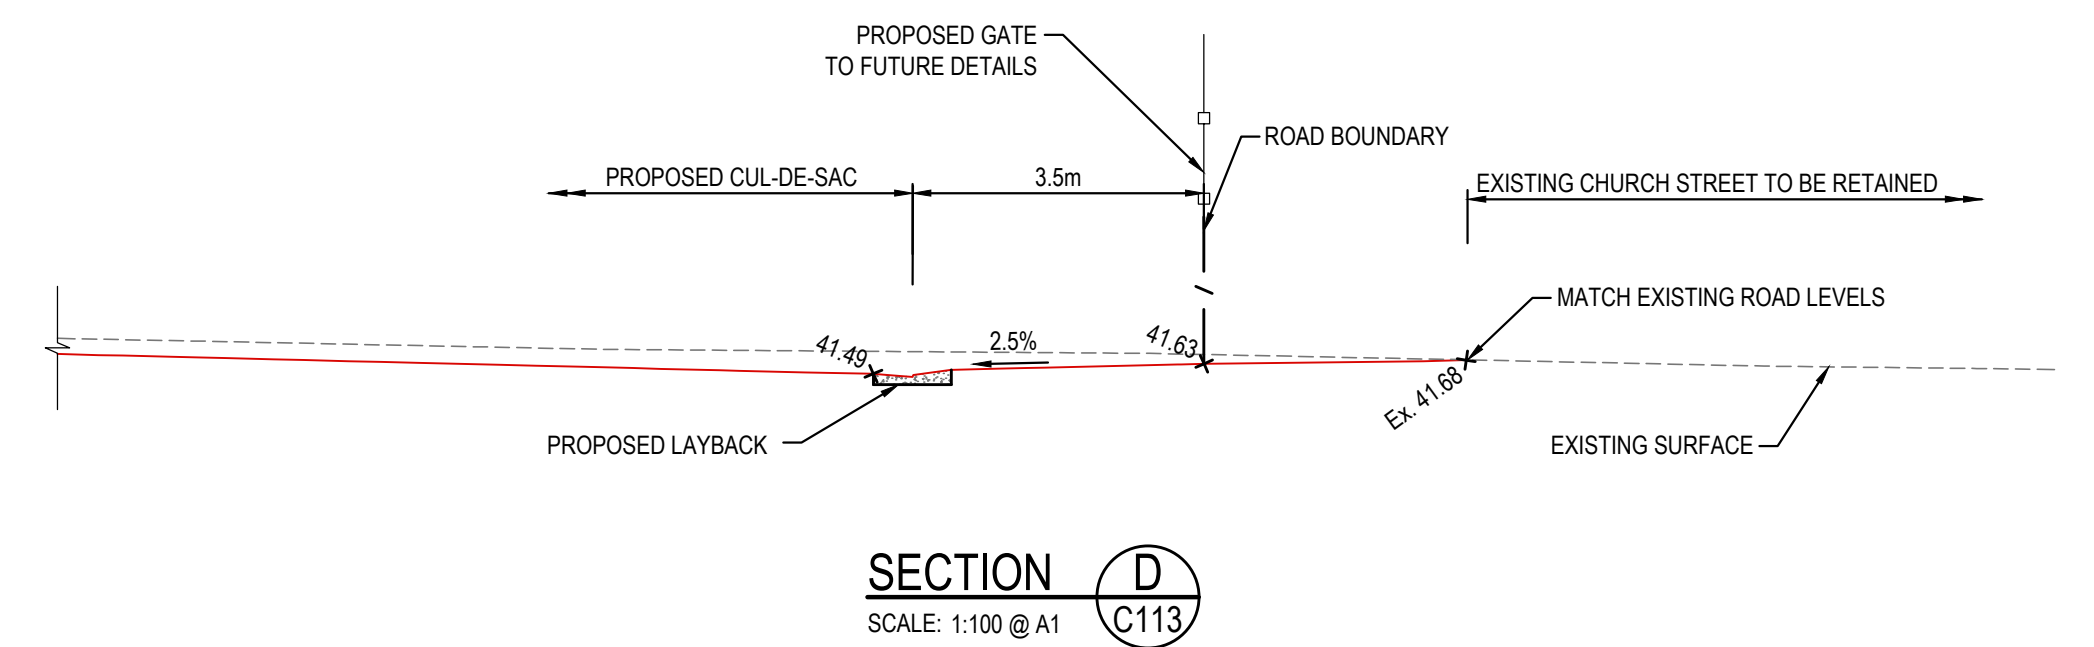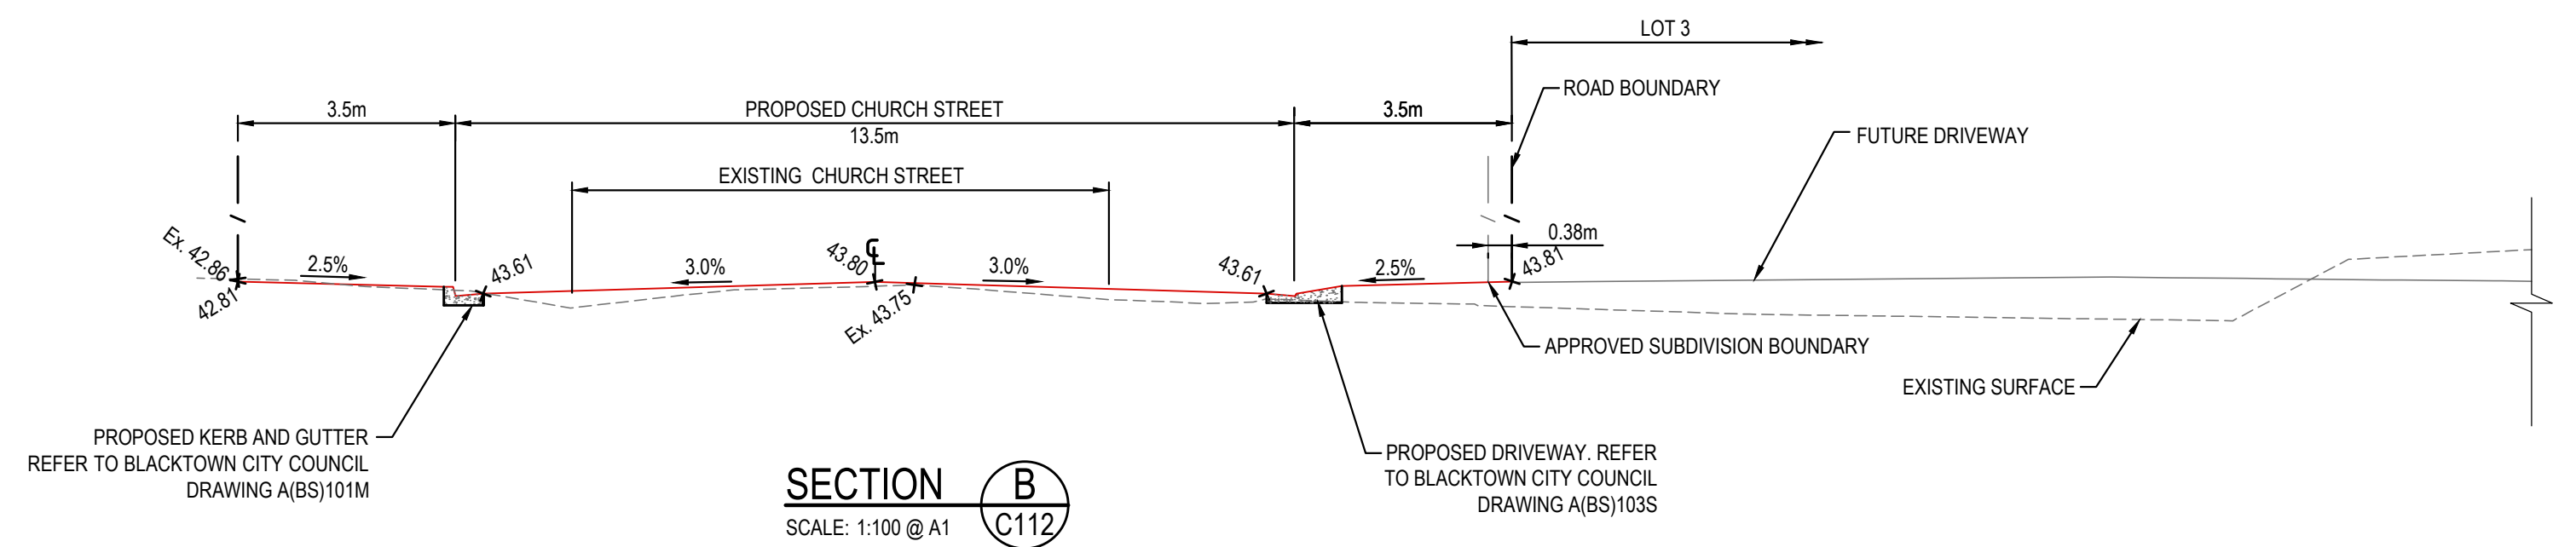

FOR INFORMATION ONLY

SURVEY INFORMATION SURVEYED BY LANDPARTNERS DATUM: AHD ORIGIN OF LEVELS: PM68227 RL 41.544										Client: FRASERS PROPERTY AUSTRALIA Project: Suite 2.01 828 Pacific Highway Gordon NSW 2072 Telephone: +61 2 9417 8400 Facsimile: +61 2 9417 8337 Email: email@hthconsult.com.au Web: www.henryandhymas.com.au Architect:  hth CONSULT Unit 10/11, 100-102, 104-106, 108-110, 1648-1650,									
---	--	--	--	--	--	--	--	--	--	--	--	--	--	--	--	--	--	--	--