


KEY LEGEND:

- LIVING AREAS
■ PRIVATE OPEN SPACE -
BALCONY AREAS

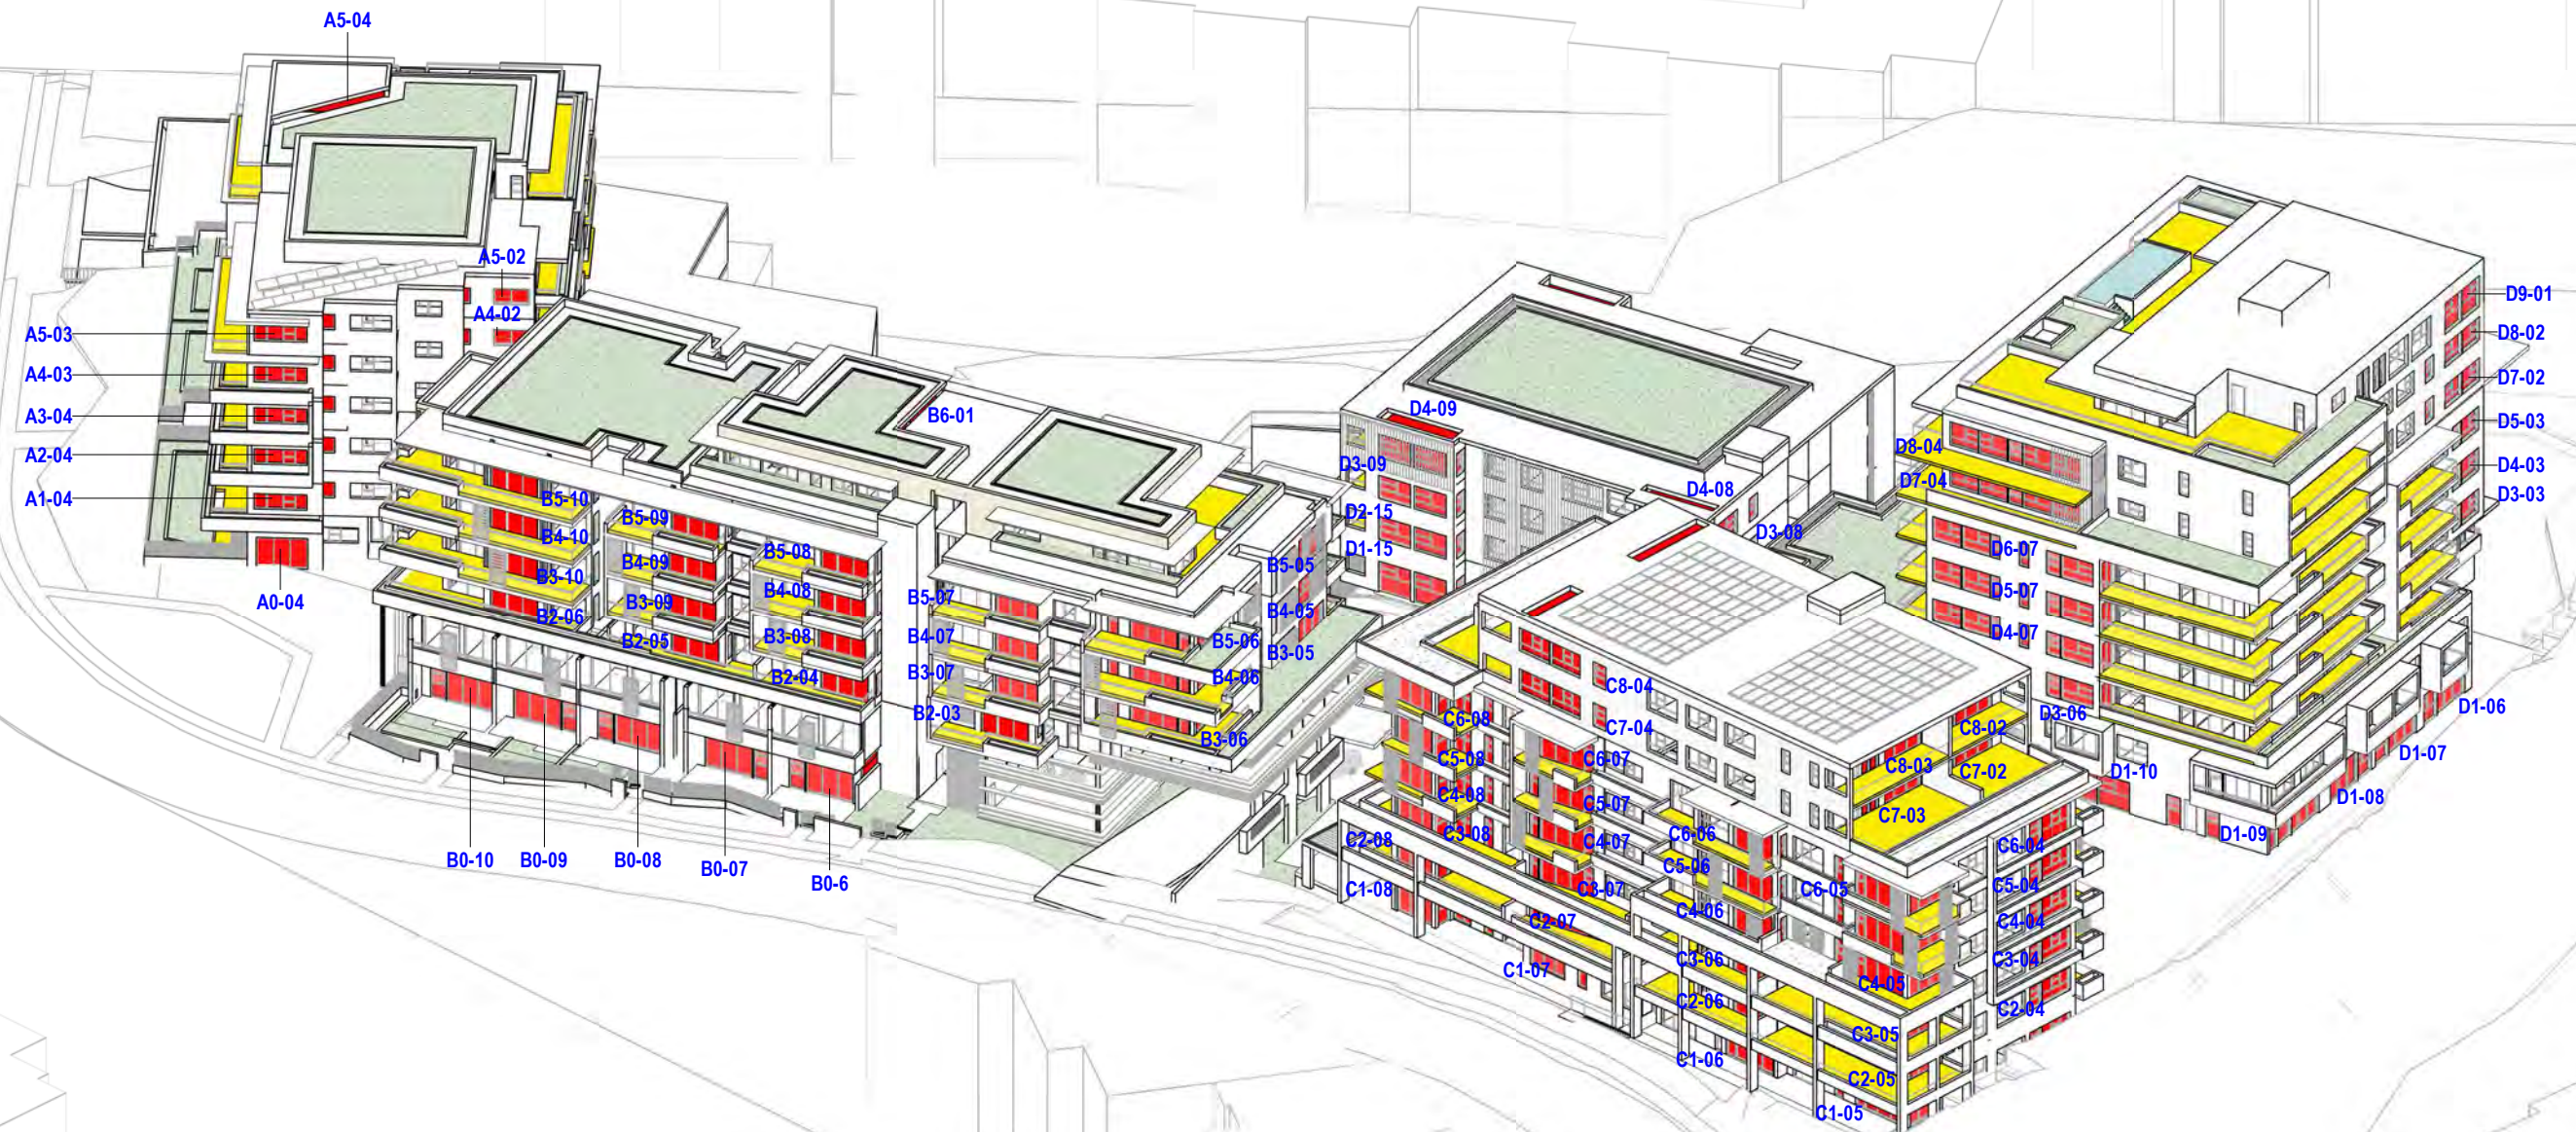

1

SUN EYE VIEW - JUNE 9 AM

ADGarchitects

Suite 3.04, Level 3, 107-109 Mann St, Gosford NSW 2250
Postal Address P.O. BOX 457 Gosford NSW 2250
ph: 02 4312 5110 fax: 02 4312 3113 e:info@adgarchitects.com.au



Member
Australian
Institute of
Architects

Project
87 - 89 JOHN WHITEWAY DRIVE

Client
JWD DEVELOPMENTS PTY LTD

Drawing
SUN EYE VIEW (WITH LIVING AREAS) - 9 am

Location
87 - 89 JOHN WHITEWAY DRIVE, GOSFORD, NSW, 2250

Do not scale drawings. Use figured dimensions only. Check and verify levels and dimensions on site prior to commencement of any work, the fabrication of shop drawings or the fabrication of components.

This drawing is the copyright of ADG Architects and is protected under the Copyright Act 1968. It may not be altered, reproduced or transmitted in any form or by any means without the express permission of ADG Architects.

SSD DA SUBMISSION
NOT TO BE USED DURING CONSTRUCTION

Project Number
19002

Scale
1 : 100 @ A3

Drawing Number
DA007.4.7

Date Printed
28/05/2021 11:51:12 AM


File Name
G:\19_002_Todd Campling - Alternative JWD\DA\Revit\UWD_Solar access only(detached).rvt

1	RTS RESUBMISSION	27.05.21	JS	PL
Issue	Description	Date	Chk	Auth

KEY LEGEND:

LIVING AREAS


PRIVATE OPEN SPACE - BALCONY AREAS

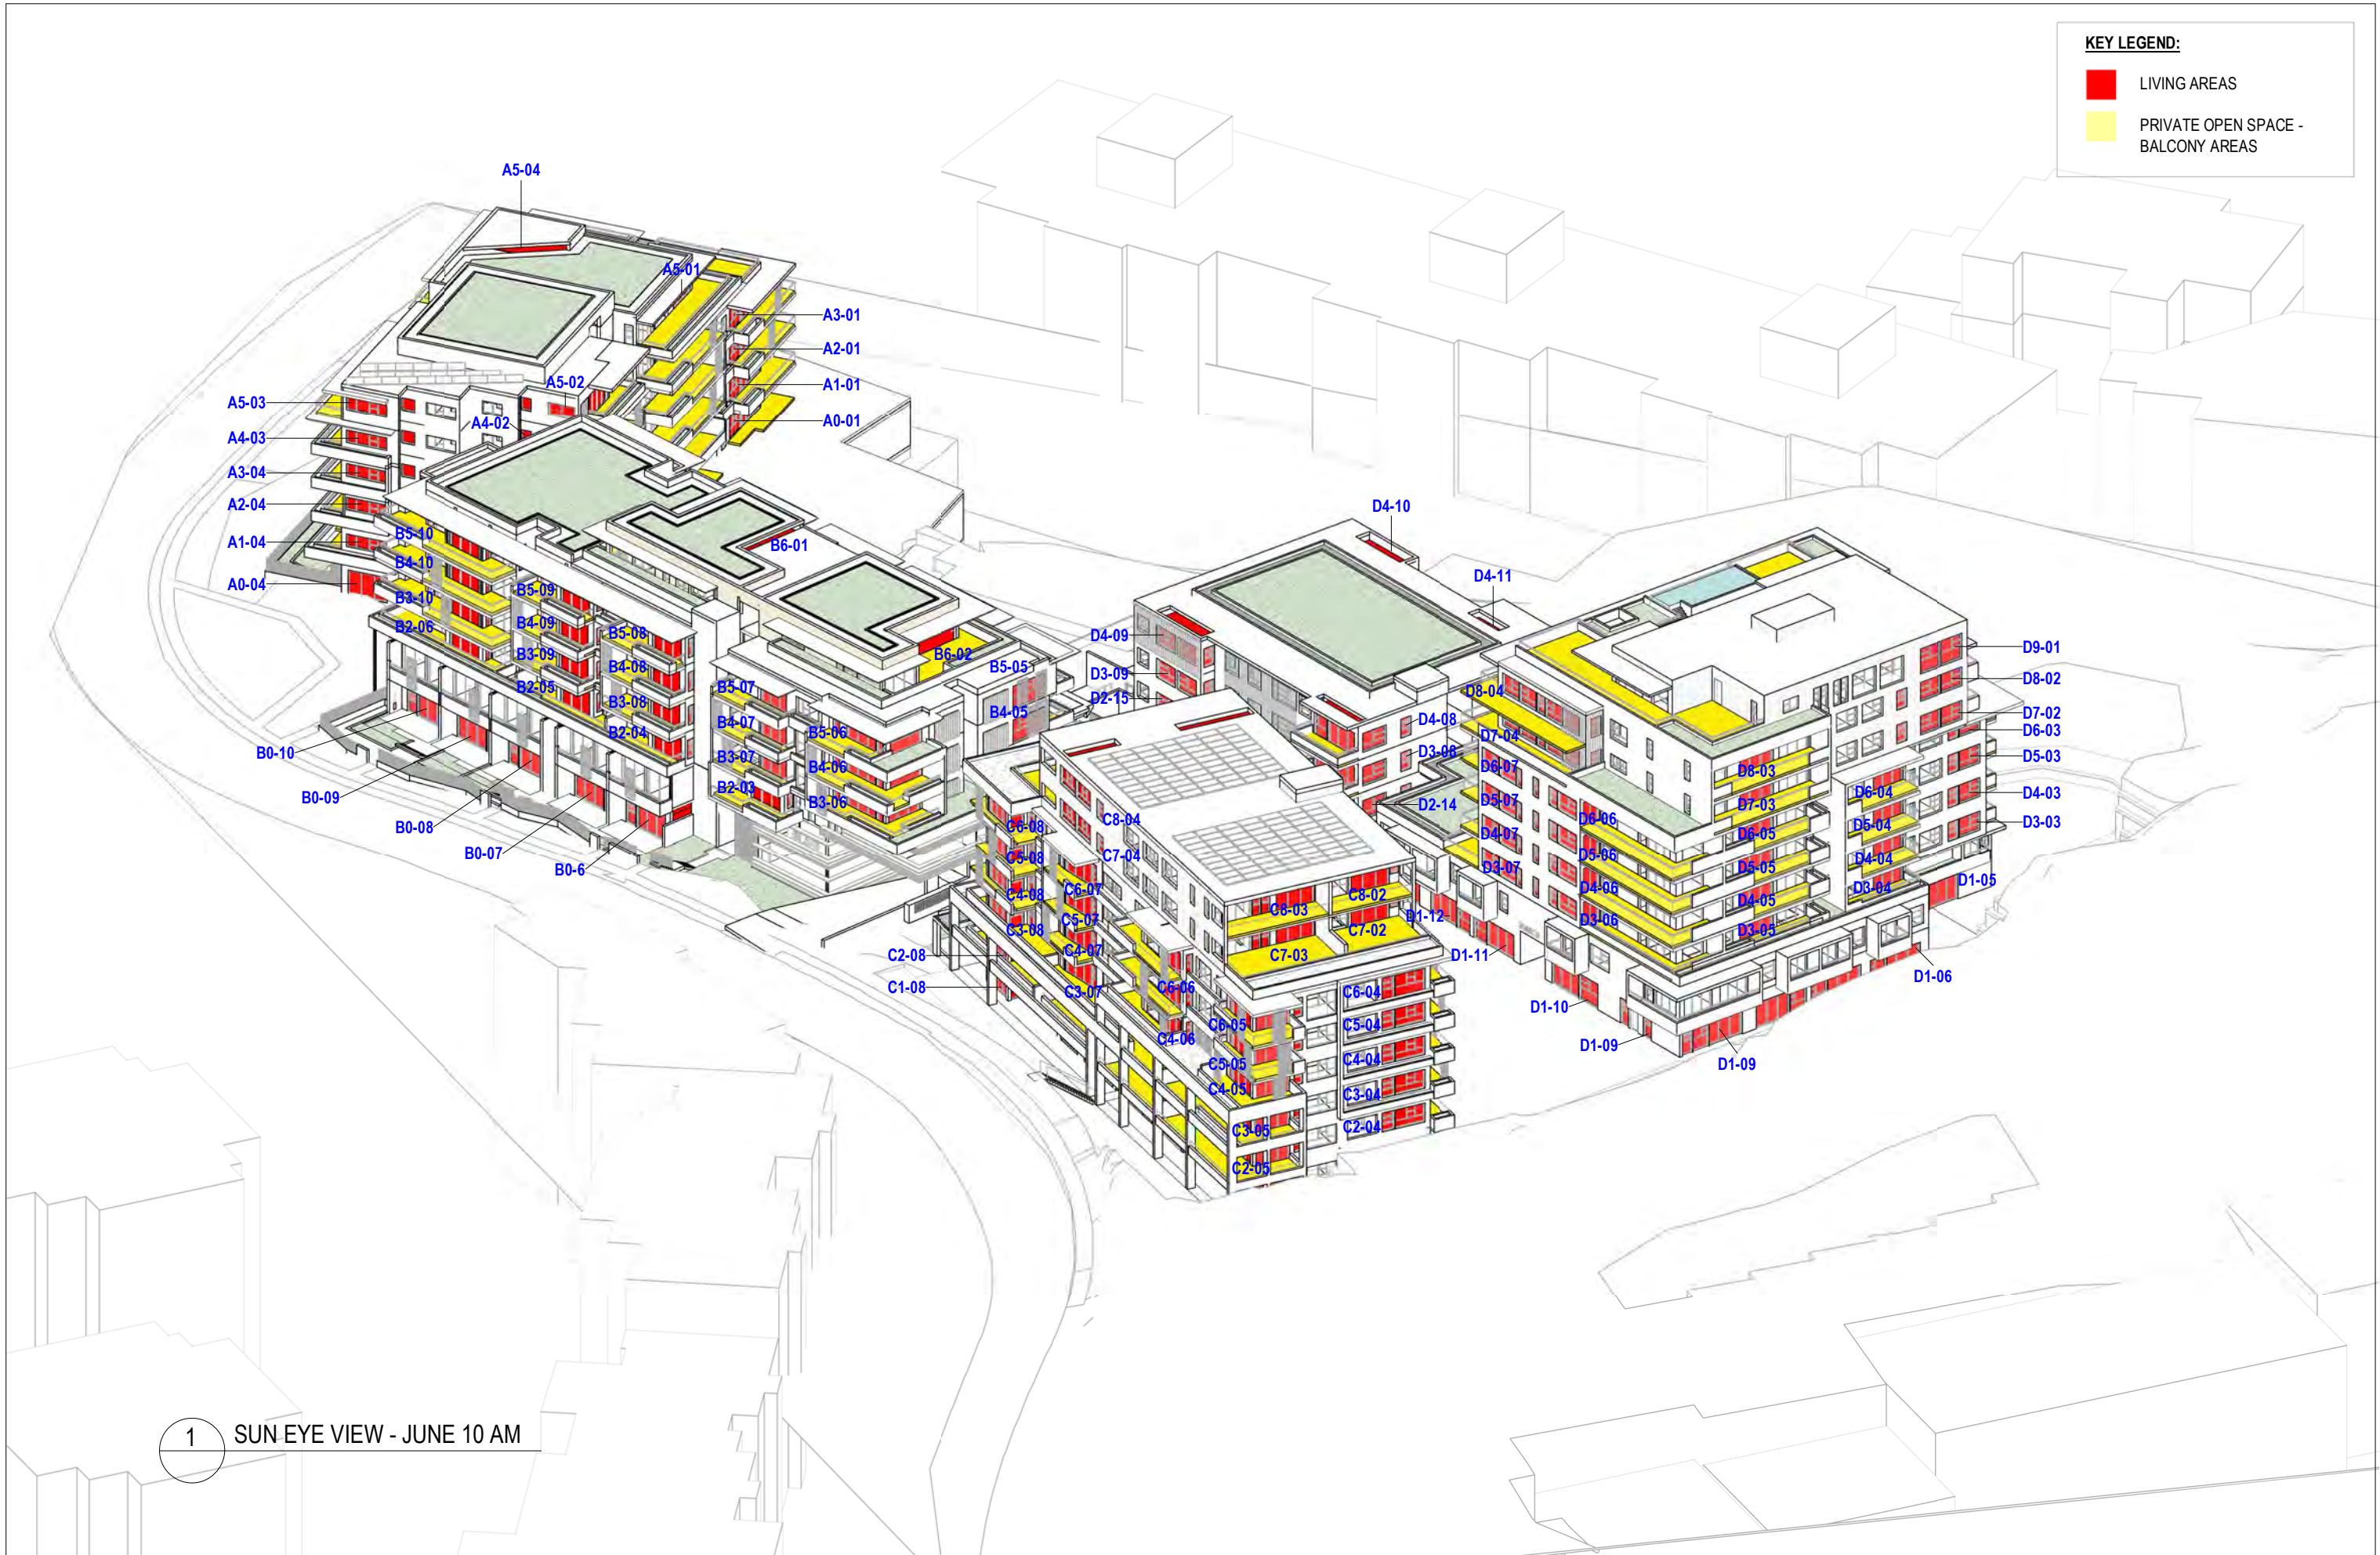

1 SUN EYE VIEW - JUNE 10 AM

KEY LEGEND:

- LIVING AREAS
- PRIVATE OPEN SPACE -
BALCONY AREAS

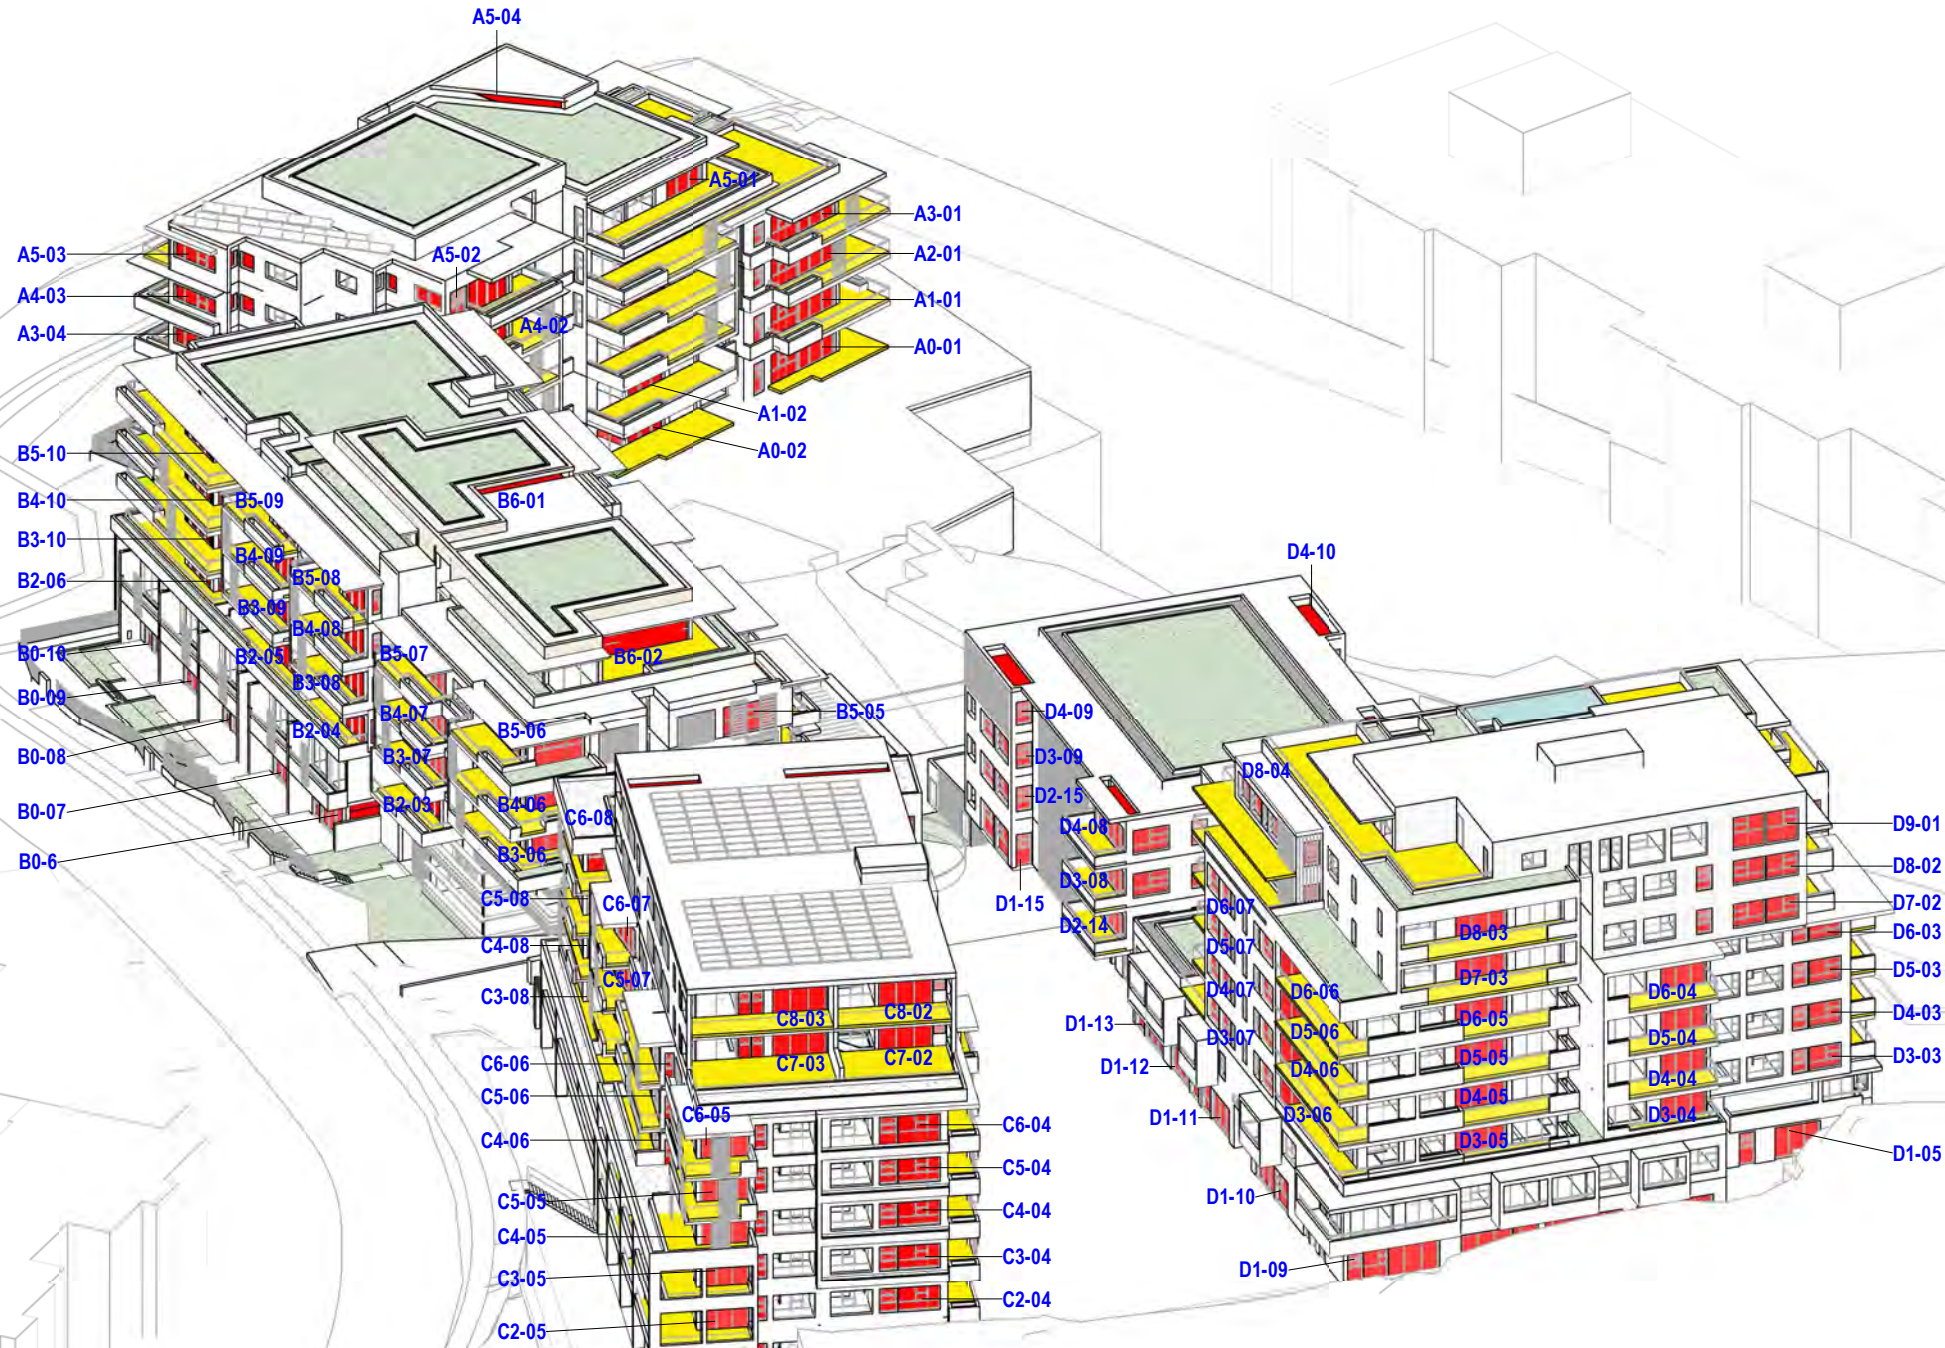

1 SUN EYE VIEW - JUNE 11 AM

ADGarchitects

Suite 3.04, Level 3, 107-109 Mann St, Gosford NSW 2250
Postal Address P.O. BOX 457 Gosford NSW 2250
ph: 02 4312 5110 fax: 02 4312 3113 e:info@adgarchitects.com.au



Member
Australian
Institute of
Architects

Project
87 - 89 JOHN WHITEWAY DRIVE

Client
JWD DEVELOPMENTS PTY LTD

Drawing
SUN EYE VIEW (WITH LIVING AREAS) - 11 am

Location
87 - 89 JOHN WHITEWAY DRIVE, GOSFORD, NSW, 2250

Do not scale drawings. Use figured dimensions only. Check and verify levels and dimensions on site prior to commencement of any work, the fabrication of shop drawings or the fabrication of components.

This drawing is the copyright of ADG Architects and is protected under the Copyright Act 1968. It may not be altered, reproduced or transmitted in any form or by any means without the express permission of ADG Architects.

SSD DA SUBMISSION
NOT TO BE USED DURING CONSTRUCTION

Project Number
19002
Scale
1 : 100 @ A3

Drawing Number
DA007.4.9
Date Printed
28/05/2021 11:52:10 AM

Issue
1

File Name G:\19_002_Todd Campling - Alternative JWD\DA\Revit\UWD_Solar access only(detached).rvt

1	RTS RESUBMISSION	27.05.21	JS	PL
Issue	Description	Date	Chk	Auth

KEY LEGEND:

- LIVING AREAS
- PRIVATE OPEN SPACE -
BALCONY AREAS



1

SUN EYE VIEW - JUNE 12 PM

ADGarchitects

Suite 3.04, Level 3, 107-109 Mann St, Gosford NSW 2250
Postal Address P.O. BOX 457 Gosford NSW 2250
ph: 02 4312 5110 fax: 02 4312 3113 e:info@adgarchitects.com.au



Member
Australian
Institute of
Architects

Project
87 - 89 JOHN WHITEWAY DRIVE

Client
JWD DEVELOPMENTS PTY LTD

Drawing
SUN EYE VIEW (WITH LIVING AREAS) - 12 pm

Location
87 - 89 JOHN WHITEWAY DRIVE, GOSFORD, NSW, 2250

Do not scale drawings. Use figured dimensions only. Check and verify levels and dimensions on site prior to commencement of any work, the fabrication of shop drawings or the fabrication of components.

This drawing is the copyright of ADG Architects and is protected under the Copyright Act 1968. It may not be altered, reproduced or transmitted in any form or by any means without the express permission of ADG Architects.

SSD DA SUBMISSION
NOT TO BE USED DURING CONSTRUCTION

Project Number
19002

Scale
1 : 100 @ A3

Drawing Number
DA007.4.10

Date Printed
28/05/2021 11:52:39 AM


Issue
1

File Name
G:\19_002_Todd Campling - Alternative JWD\DA\Revit\UWD_Solar access only(detached).rvt

Issue	Description	Date	Chk	Auth
1	RTS RESUBMISSION	27.05.21	JS	PL

KEY LEGEND:

- LIVING AREAS
- PRIVATE OPEN SPACE -
BALCONY AREAS

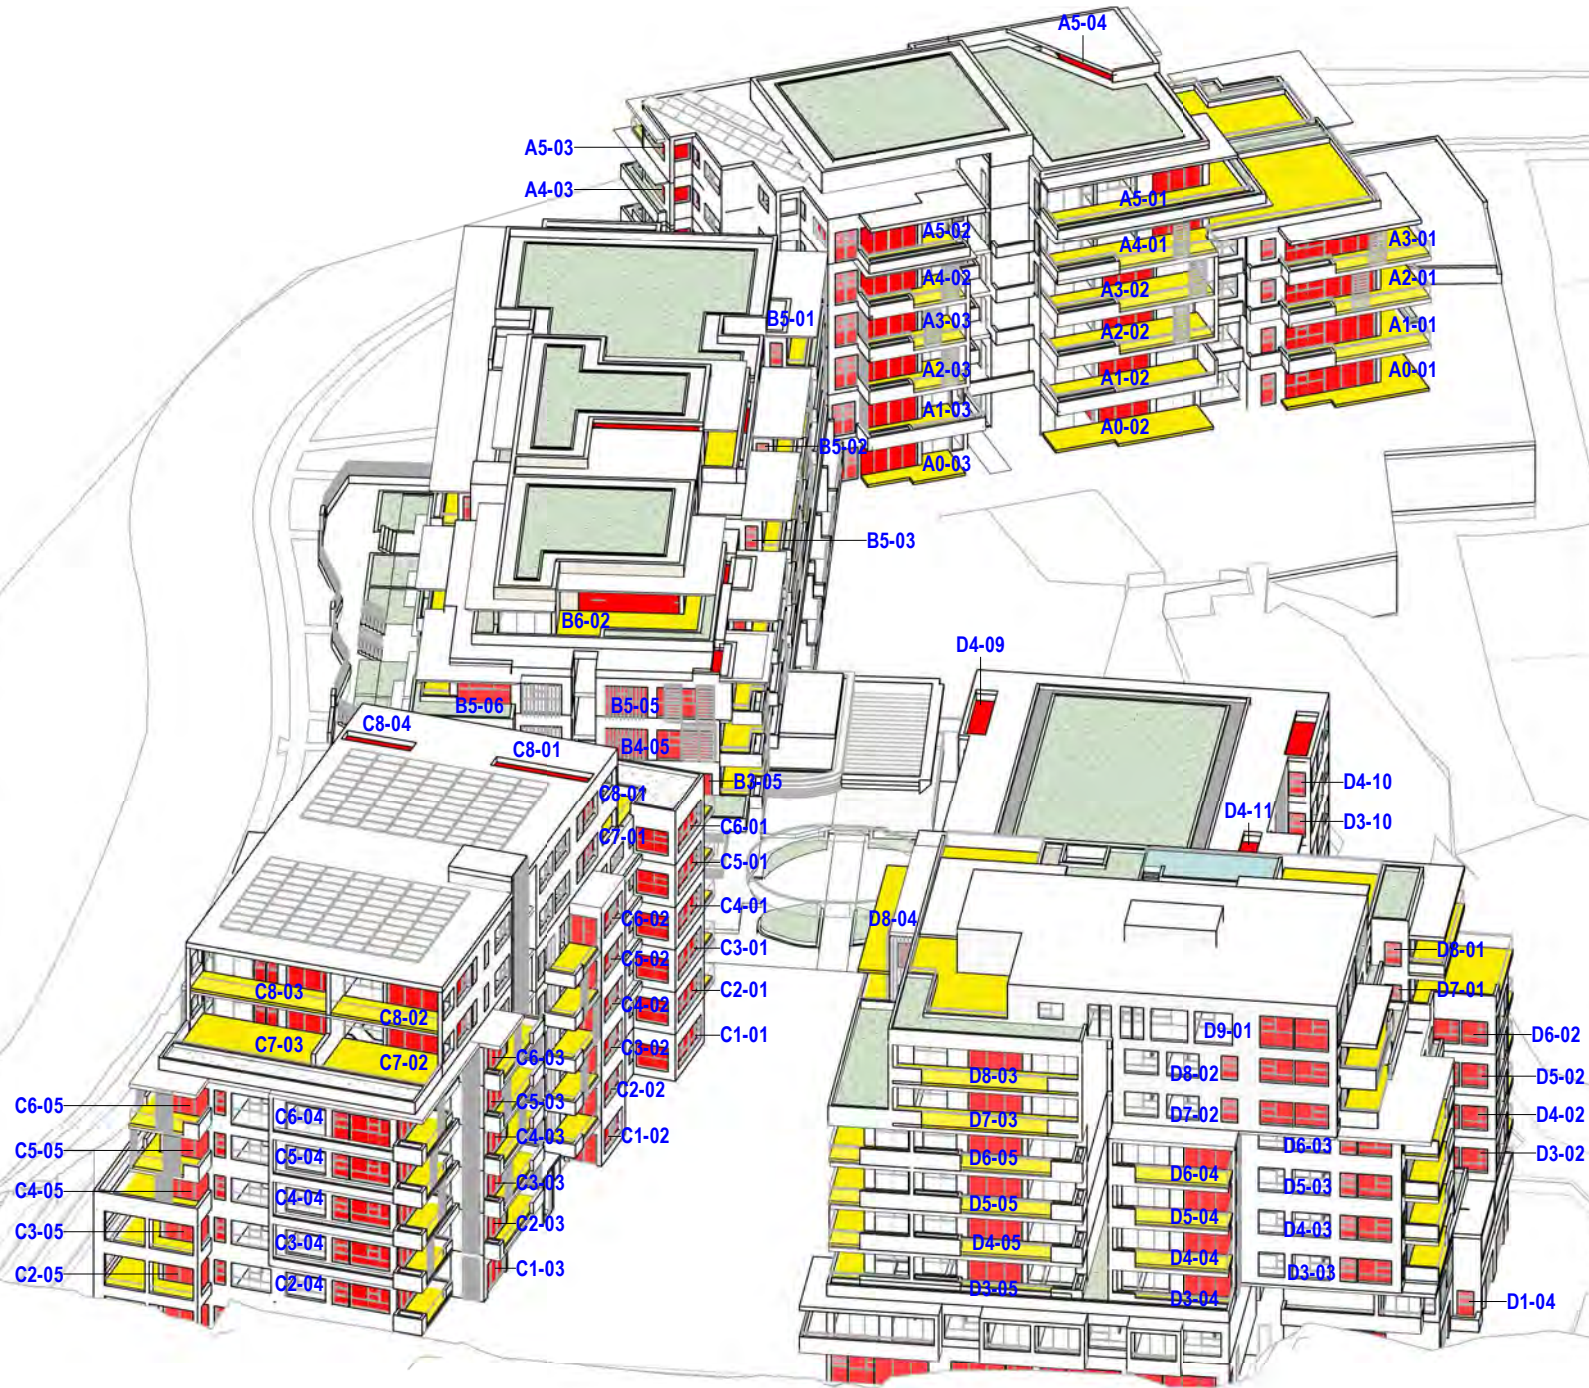

1

SUN EYE VIEW - JUNE 1 PM

ADGarchitects

Suite 3.04, Level 3, 107-109 Mann St, Gosford NSW 2250
Postal Address P.O. BOX 457 Gosford NSW 2250
ph: 02 4312 5110 fax: 02 4312 3113 e:info@adgarchitects.com.au



Project
87 - 89 JOHN WHITEWAY DRIVE

Client
JWD DEVELOPMENTS PTY LTD

Drawing
SUN EYE VIEW (WITH LIVING AREAS) - 1 pm

Location
87 - 89 JOHN WHITEWAY DRIVE, GOSFORD, NSW, 2250

Do not scale drawings. Use figured dimensions only. Check and verify levels and dimensions on site prior to commencement of any work, the fabrication of shop drawings or the fabrication of components.

This drawing is the copyright of ADG Architects and is protected under the Copyright Act 1968. It may not be altered, reproduced or transmitted in any form or by any means without the express permission of ADG Architects.

SSD DA SUBMISSION
NOT TO BE USED DURING CONSTRUCTION

Project Number
19002
Scale
1 : 100 @ A3


Drawing Number
DA007.4.11
Date Printed
28/05/2021 11:53:10 AM
Issue
1

File Name
G:\19_002_Todd Campling - Alternative JWD\DA\Revit\UWD_Solar access only(detached).rvt

Issue	Description	Date	Chk	Auth
1	RTS RESUBMISSION	27.05.21	JS	PL

KEY LEGEND:

- LIVING AREAS
■ PRIVATE OPEN SPACE -
BALCONY AREAS

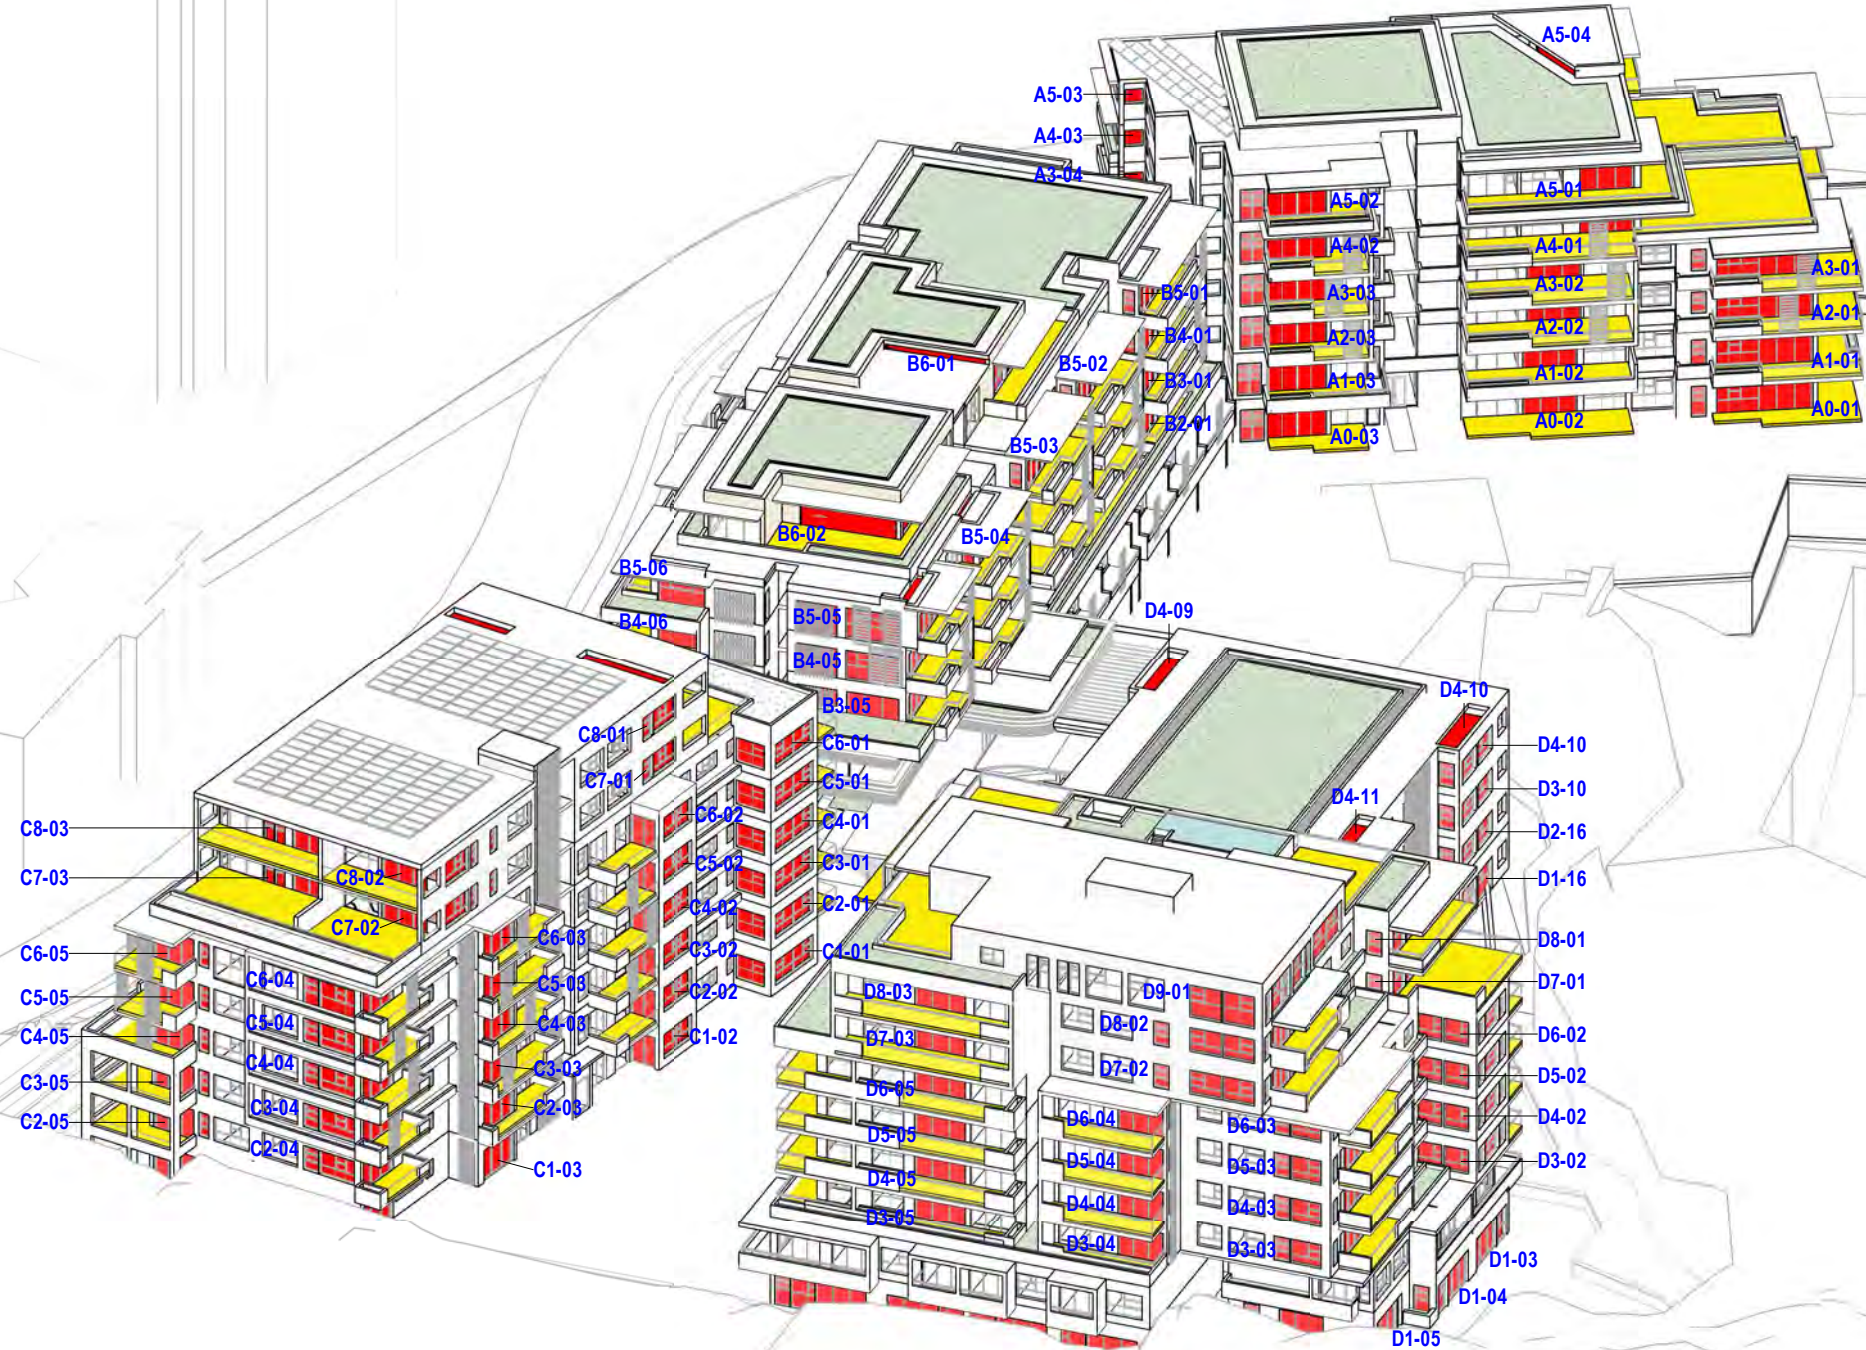

1

SUN EYE VIEW - JUNE 2 PM

ADGarchitects

Suite 3.04, Level 3, 107-109 Mann St, Gosford NSW 2250
Postal Address P.O. BOX 457 Gosford NSW 2250
ph: 02 4312 5110 fax: 02 4312 3113 e:info@adgarchitects.com.au



Member
Australian
Institute of
Architects

Project
87 - 89 JOHN WHITEWAY DRIVE

Client
JWD DEVELOPMENTS PTY LTD

Drawing
SUN EYE VIEW (WITH LIVING AREAS) - 2 pm

Location
87 - 89 JOHN WHITEWAY DRIVE, GOSFORD, NSW, 2250

Do not scale drawings. Use figured dimensions only. Check and verify levels and dimensions on site prior to commencement of any work, the fabrication of shop drawings or the fabrication of components.

This drawing is the copyright of ADG Architects and is protected under the Copyright Act 1968. It may not be altered, reproduced or transmitted in any form or by any means without the express permission of ADG Architects.

SSD DA SUBMISSION
NOT TO BE USED DURING CONSTRUCTION

Project Number
19002

Scale
1 : 100 @ A3

Drawing Number
DA007.4.12

Date Printed
28/05/2021 11:53:39 AM


Issue
1

File Name
G:\19_002_Todd Campling - Alternative JWD\DA\Revit\UWD_Solar access only(detached).rvt

Issue	Description	Date	Chk	Auth
1	RTS RESUBMISSION	27.05.21	JS	PL

KEY LEGEND:

- LIVING AREAS
- PRIVATE OPEN SPACE -
BALCONY AREAS

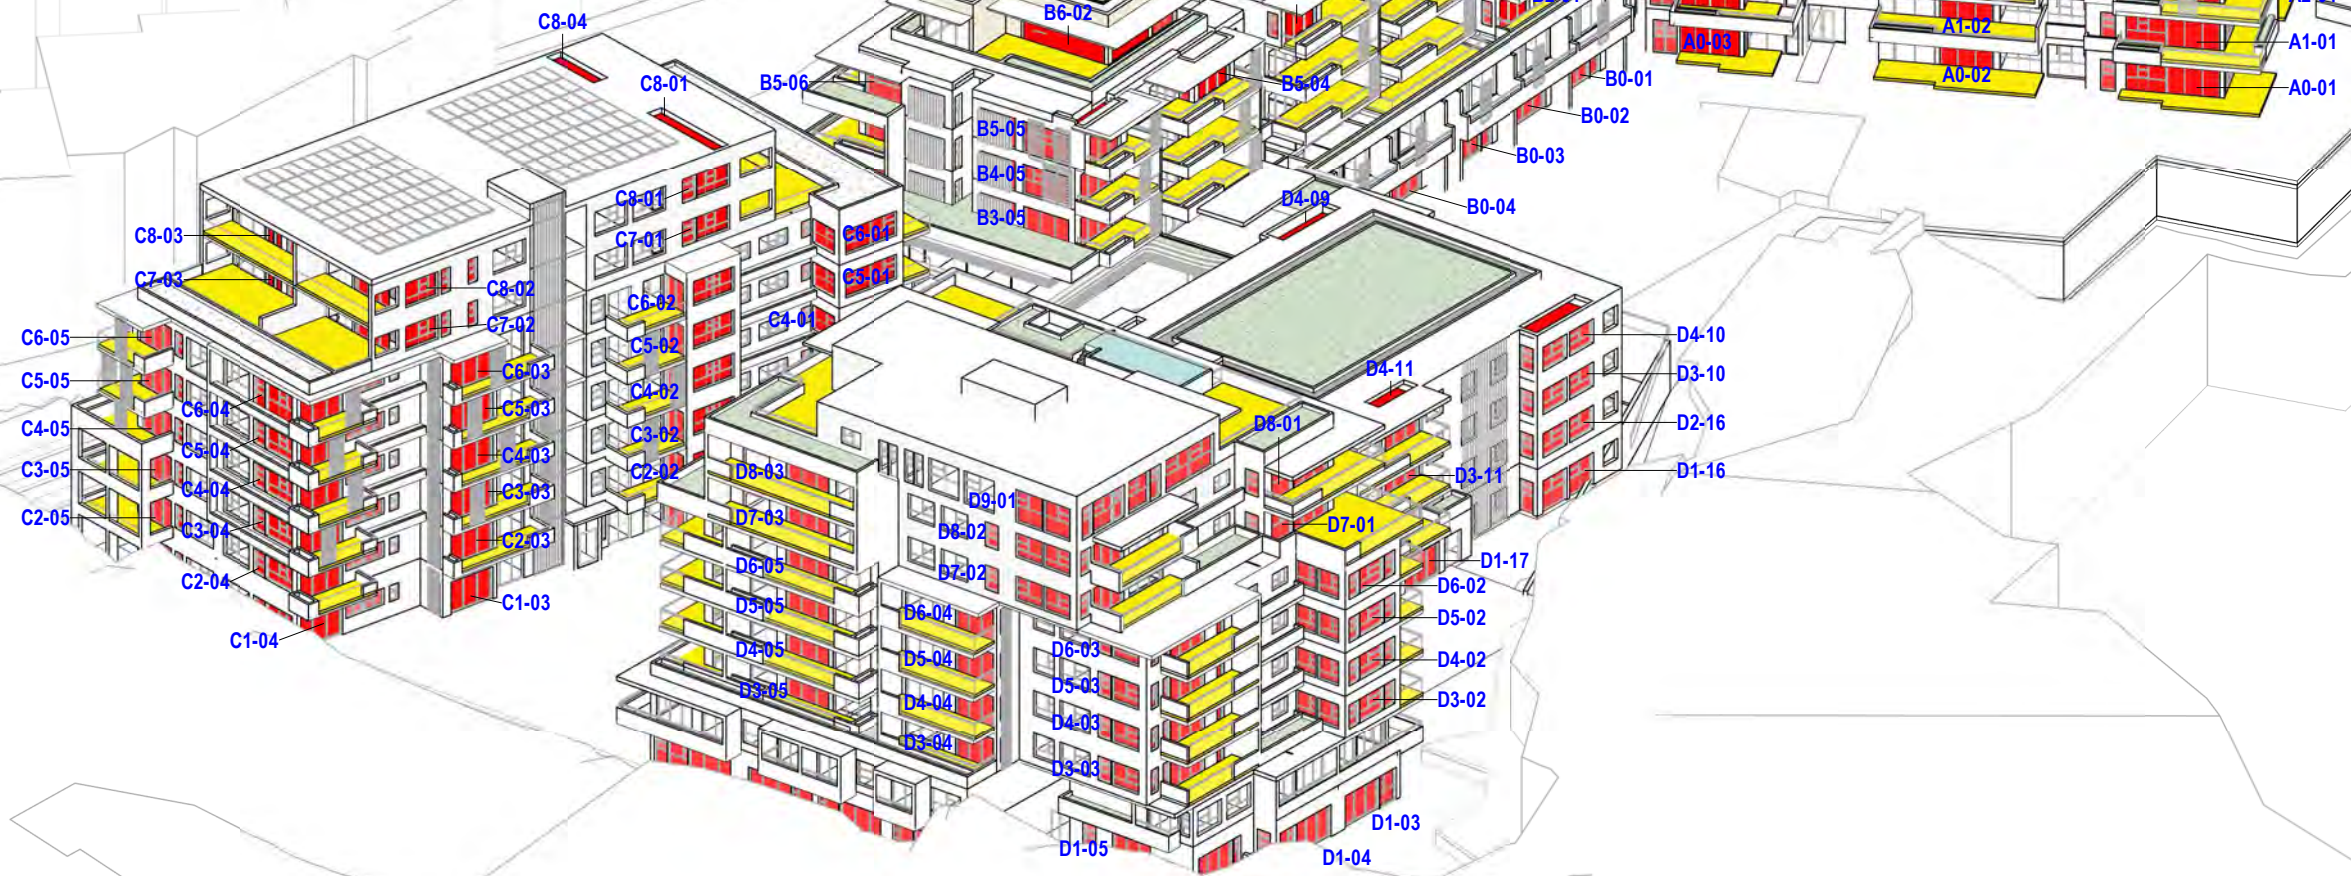

1 SUN EYE VIEW - JUNE 3 PM

ADGarchitects

Suite 3.04, Level 3, 107-109 Mann St, Gosford NSW 2250
Postal Address P.O. BOX 457 Gosford NSW 2250
ph: 02 4312 5110 fax: 02 4312 3113 e:info@adgarchitects.com.au



Project
87 - 89 JOHN WHITEWAY DRIVE

Client
JWD DEVELOPMENTS PTY LTD

Drawing
SUN EYE VIEW (WITH LIVING AREAS) - 3 pm

Location
87 - 89 JOHN WHITEWAY DRIVE, GOSFORD, NSW, 2250

Do not scale drawings. Use figured dimensions only. Check and verify levels and dimensions on site prior to commencement of any work, the fabrication of shop drawings or the fabrication of components.

This drawing is the copyright of ADG Architects and is protected under the Copyright Act 1968. It may not be altered, reproduced or transmitted in any form or by any means without the express permission of ADG Architects.

SSD DA SUBMISSION
NOT TO BE USED DURING CONSTRUCTION

Project Number
19002

Scale
1 : 100 @ A3

File Name
G:\19_002_Todd Campling - Alternative JWD\DA\Revit\UWD_Solar access only(detached).rvt

Drawing Number
DA007.4.13

Date Printed
28/05/2021 11:54:07 AM

Issue
1

1	RTS RESUBMISSION	27.05.21	JS	PL
Issue	Description	Date	Chk	Auth