


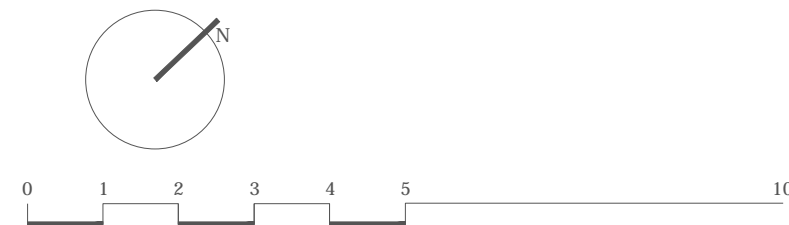

Rev:	Revision note:	Date:	Dwn by:
E	FOR DA APPROVAL	14.02.20	IZ
F	FOR DA APPROVAL	20.02.20	IZ
G	AMENDMENTS FOR DA APPROVAL	22.06.20	PG/IZ
H	AMENDMENTS FOR DA APPROVAL	17.07.20	PG/IZ
I	AMENDMENTS FOR DA APPROVAL	06.08.20	PG/IZ
J	AMENDMENTS FOR DA APPROVAL	07.08.20	PG/IZ
K	AMENDMENTS FOR DA APPROVAL	21.08.20	IZ
L	AMENDMENTS FOR DA APPROVAL	14.09.20	PG
M	AMENDMENTS FOR DA APPROVAL	19.10.20	JG/IZ
N	AMENDMENTS FOR DA APPROVAL	11.02.21	IZ
O	AMENDMENTS FOR DA APPROVAL	27.05.21	PG/IZ



This document has been validated by Mark Santangelo
Registered Landscape Architect (ALA), BLArch, Dip Hort

Verified by Dean Boone
DIRECTOR

Project Title:
John Whiteway Drive JWD Development Gosford
Project Address:
89 John Whiteway Drive, Gosford
Drawing Title:
LANDSCAPE SECTIONS KEY PLAN
Location of all services is to be carried out by all contractors prior to commencement of works. Please Dial-Before-You-Dig Ph: 1100.
Refer plans by Architect, Engineers & Surveyors for other working drawings. Information on Distinctive plans is for reference &
co-ordination only. This drawings are to be read in conjunction with prepared specifications & details. It is the responsibility of the
contractor to notify Distinctive of any contradiction within the plans & receive appropriate direction prior to construction works. Final
layout is to be determined on site and at the direction of the site supervisor. Plans are copyright to Distinctive Gardens & Interior Pty Ltd.

Scale @ A1/A3:
1:400/ 1:800
Client:
JWD Developments Pty Ltd

Drawing Date:
27.05.21
Drawn/Checked
JG/IZ/PG/GW/MS/DB
Drawing Status:
DA

Project Number:
10-19
Drawing Number:
10-19.50
Issue:
O



Rev.	Revision note:	Date:	Dwn by:
E.	FOR DA APPROVAL	14.02.20	I.Z.
F.	FOR DA APPROVAL	20.02.20	I.Z.
G.	AMENDMENTS FOR DA APPROVAL	22.06.20	PG/I.Z.
H.	AMENDMENTS FOR DA APPROVAL	17.07.20	PG/I.Z.
I.	AMENDMENTS FOR DA APPROVAL	06.08.20	PG/I.Z.
J.	AMENDMENTS FOR DA APPROVAL	07.08.20	PG/I.Z.
K.	AMENDMENTS FOR DA APPROVAL	21.08.20	I.Z.
L.	AMENDMENTS FOR DA APPROVAL	14.09.20	PG.
M.	AMENDMENTS FOR DA APPROVAL	19.10.20	JG/I.Z.
N.	AMENDMENTS FOR DA APPROVAL	11.02.21	I.Z.
O.	AMENDMENTS FOR DA APPROVAL	27.05.21	PG/I.Z.





SECTION AA
SCALE 1:300 @A3



SECTION BB
SCALE 1:300 @A3

Rev.	Revision note:	Date:	Dwn by:
E	FOR DA APPROVAL	14.02.20	IJZ
F	FOR DA APPROVAL	20.02.20	IJZ
G	AMENDMENTS FOR DA APPROVAL	22.06.20	PG/IJZ
H	AMENDMENTS FOR DA APPROVAL	17.07.20	PG/IJZ
I	AMENDMENTS FOR DA APPROVAL	06.08.20	PG/IJZ
J	AMENDMENTS FOR DA APPROVAL	07.08.20	PG/IJZ
K	AMENDMENTS FOR DA APPROVAL	21.08.20	IJZ
L	AMENDMENTS FOR DA APPROVAL	14.09.20	PG
M	AMENDMENTS FOR DA APPROVAL	19.10.20	JG/IJZ
N	AMENDMENTS FOR DA APPROVAL	11.02.21	IJZ
O	AMENDMENTS FOR DA APPROVAL	27.05.21	PG/IJZ

