


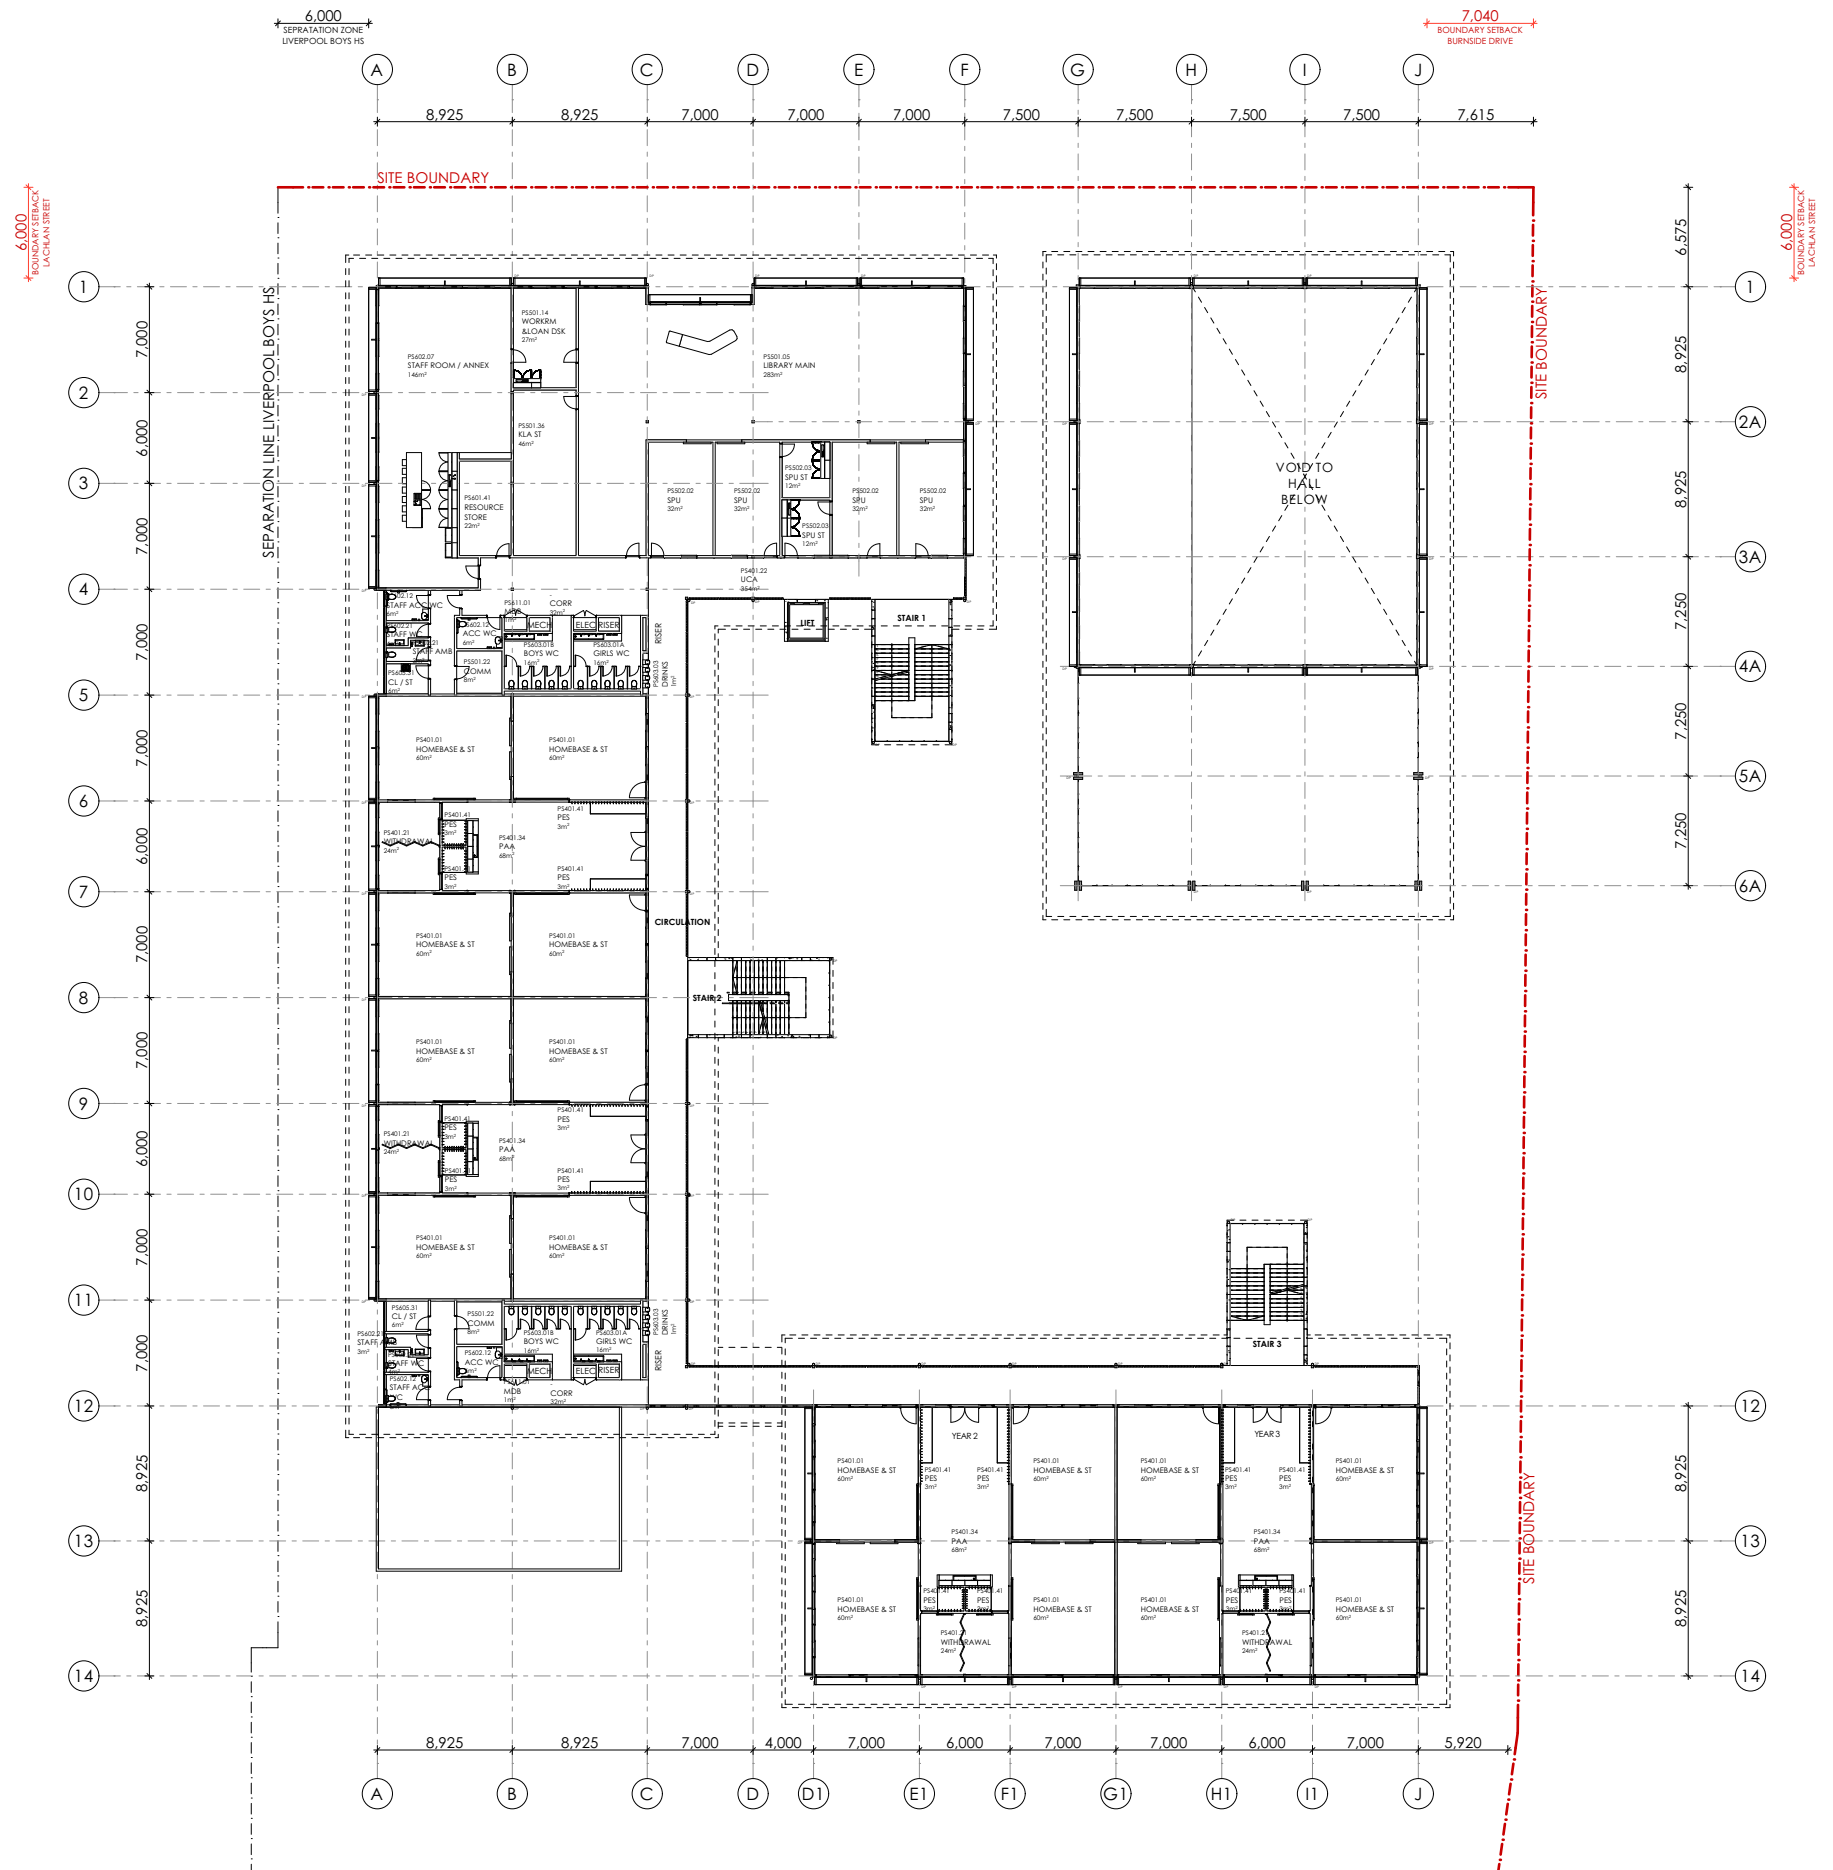








AMENDMENTS		
REV.	DATE	DESCRIPTION
05	25/06/2021	SSD ISSUE
04	11/06/2021	DRAFT ISSUE
03	9/06/2021	DRAFT ISSUE
02	19/04/2021	CONSULTANT ISSUE


PROJECT

NEW LIVERPOOL PUBLIC SCHOOL
SOUTHERN SUBURBS CLUSTER
FORBES STREET LIVERPOOL NSW 2170




PROJECT NO.	DRAWING NO.
22102	NLPS-AR-DRG-SSD-1103

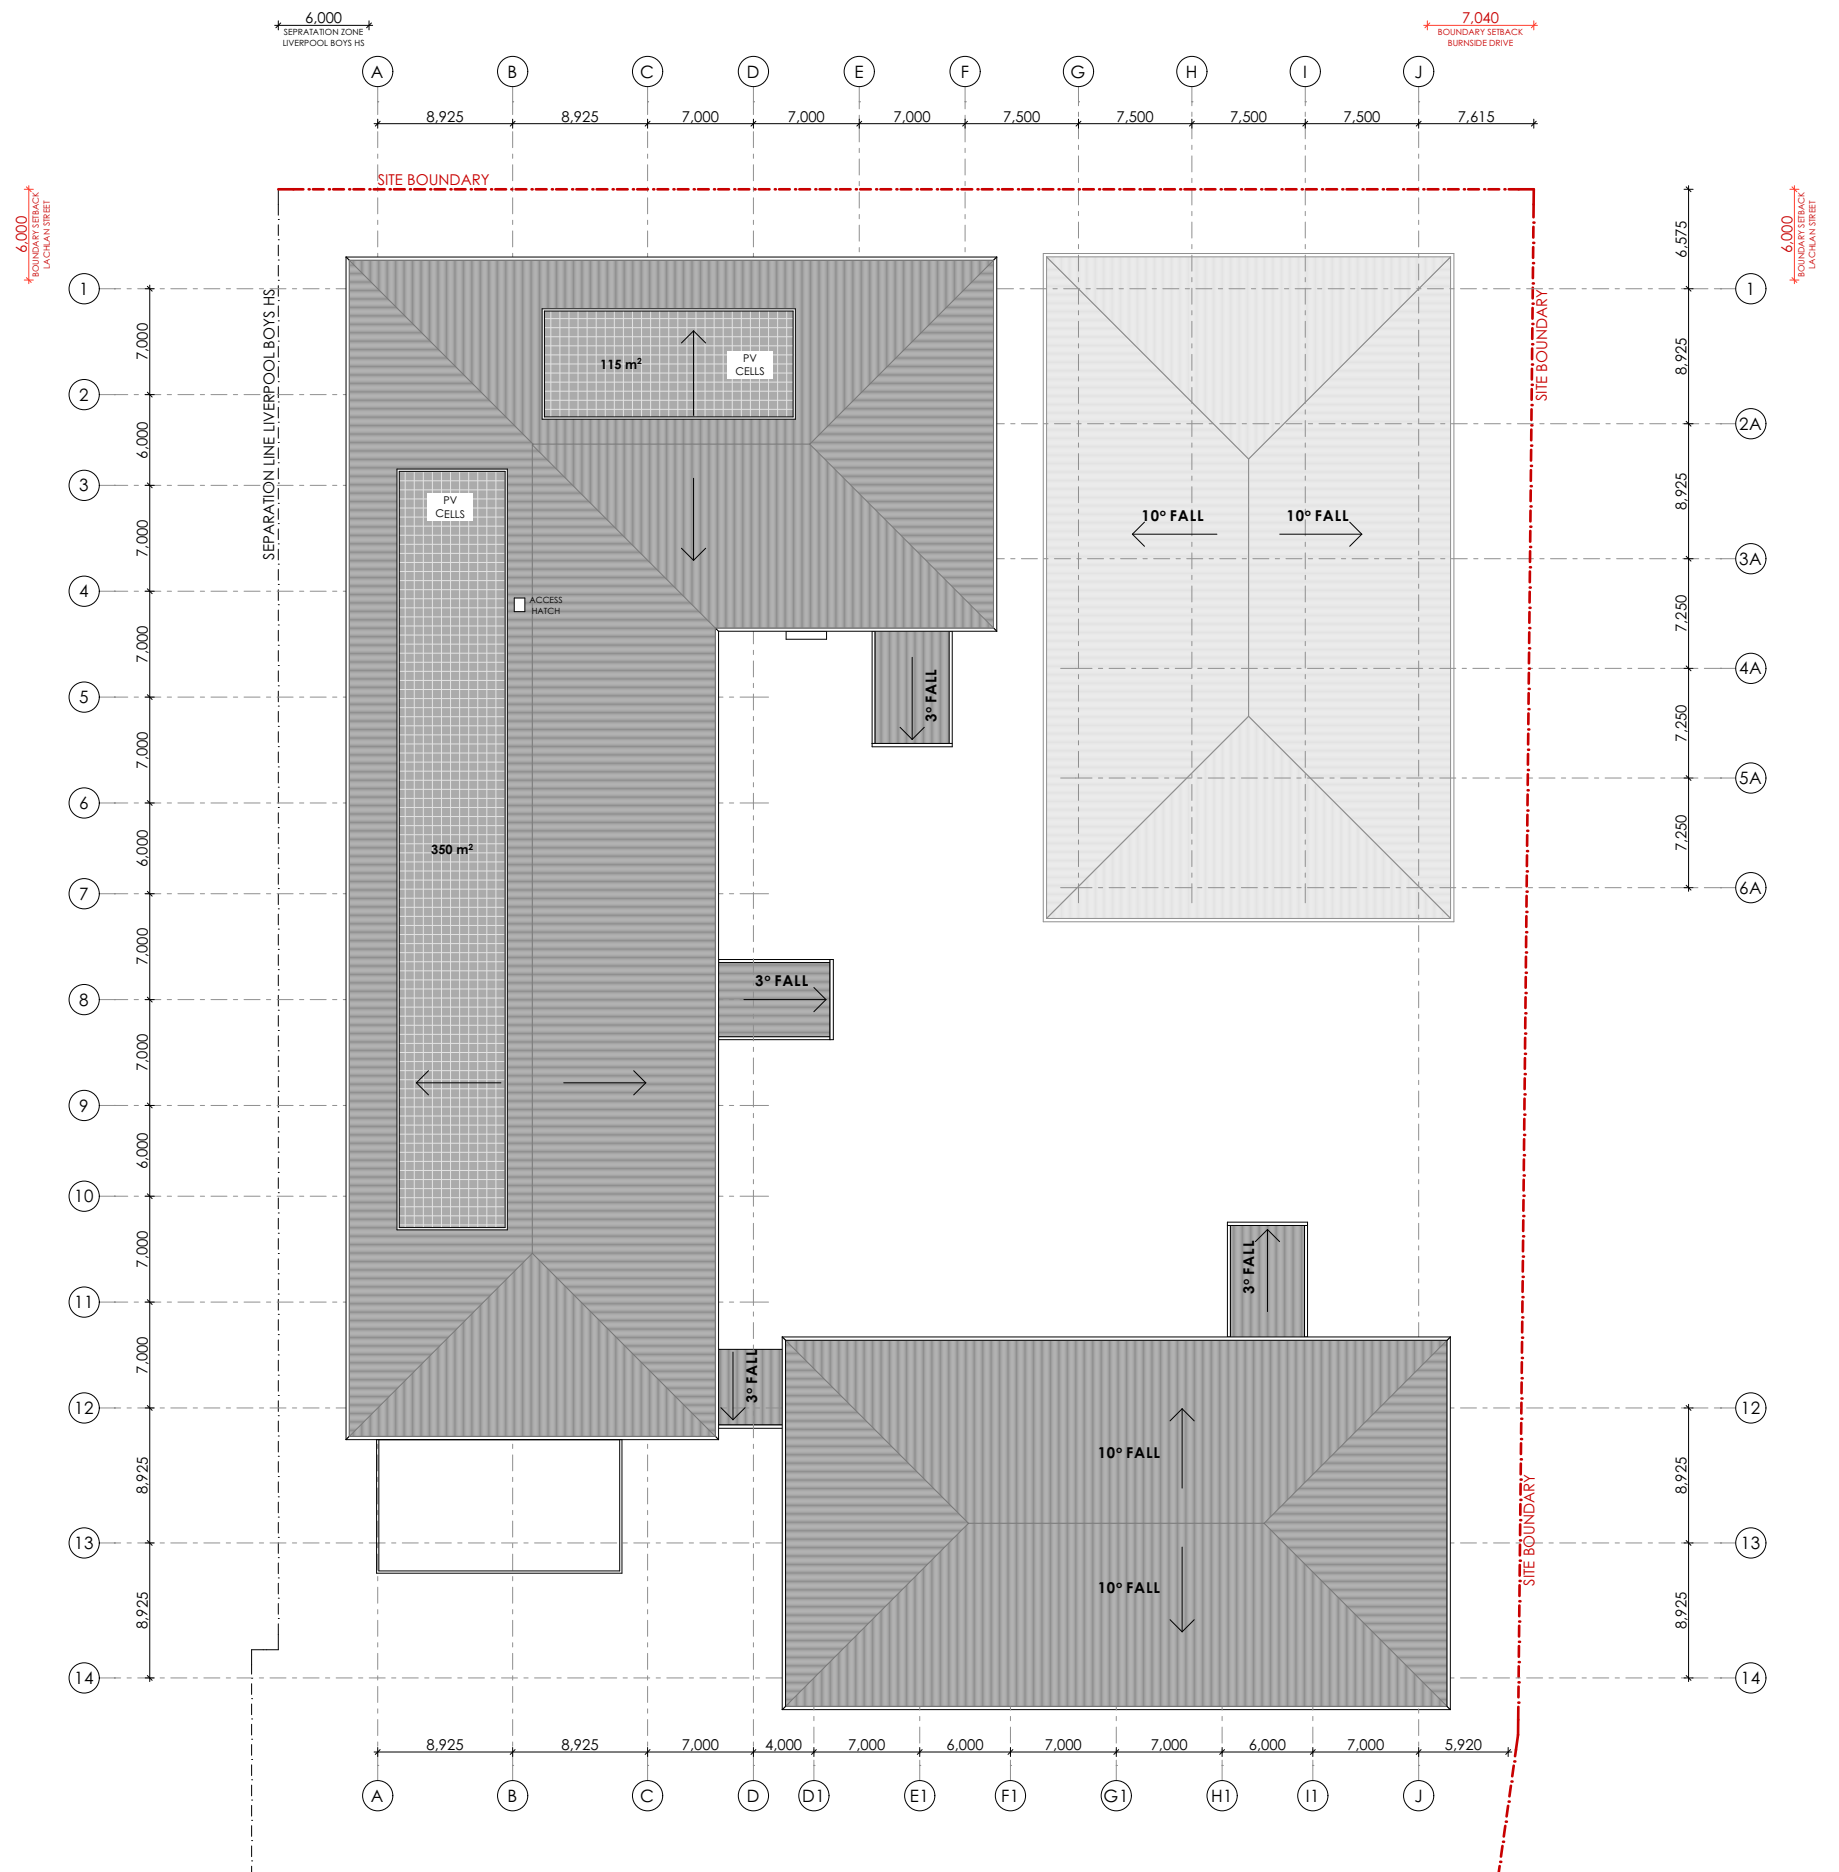

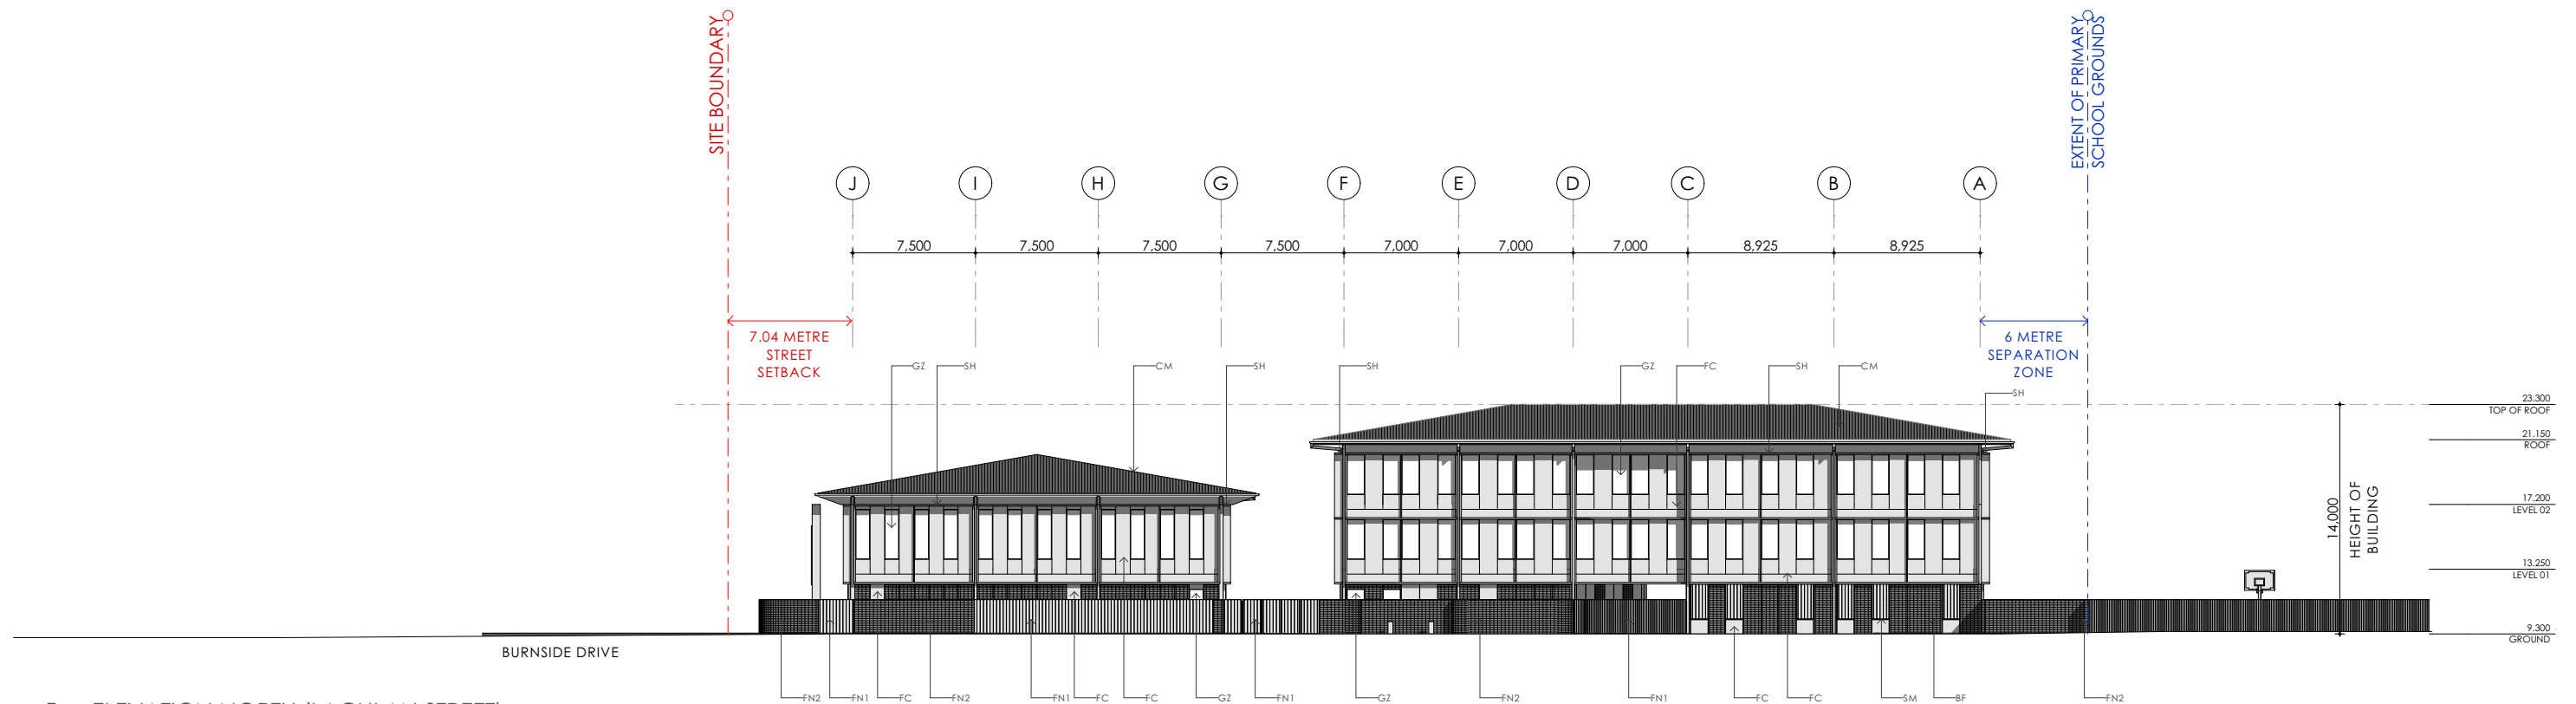

1 ELEVATION NORTH (LACHLAN STREET)
SCALE - 1:400

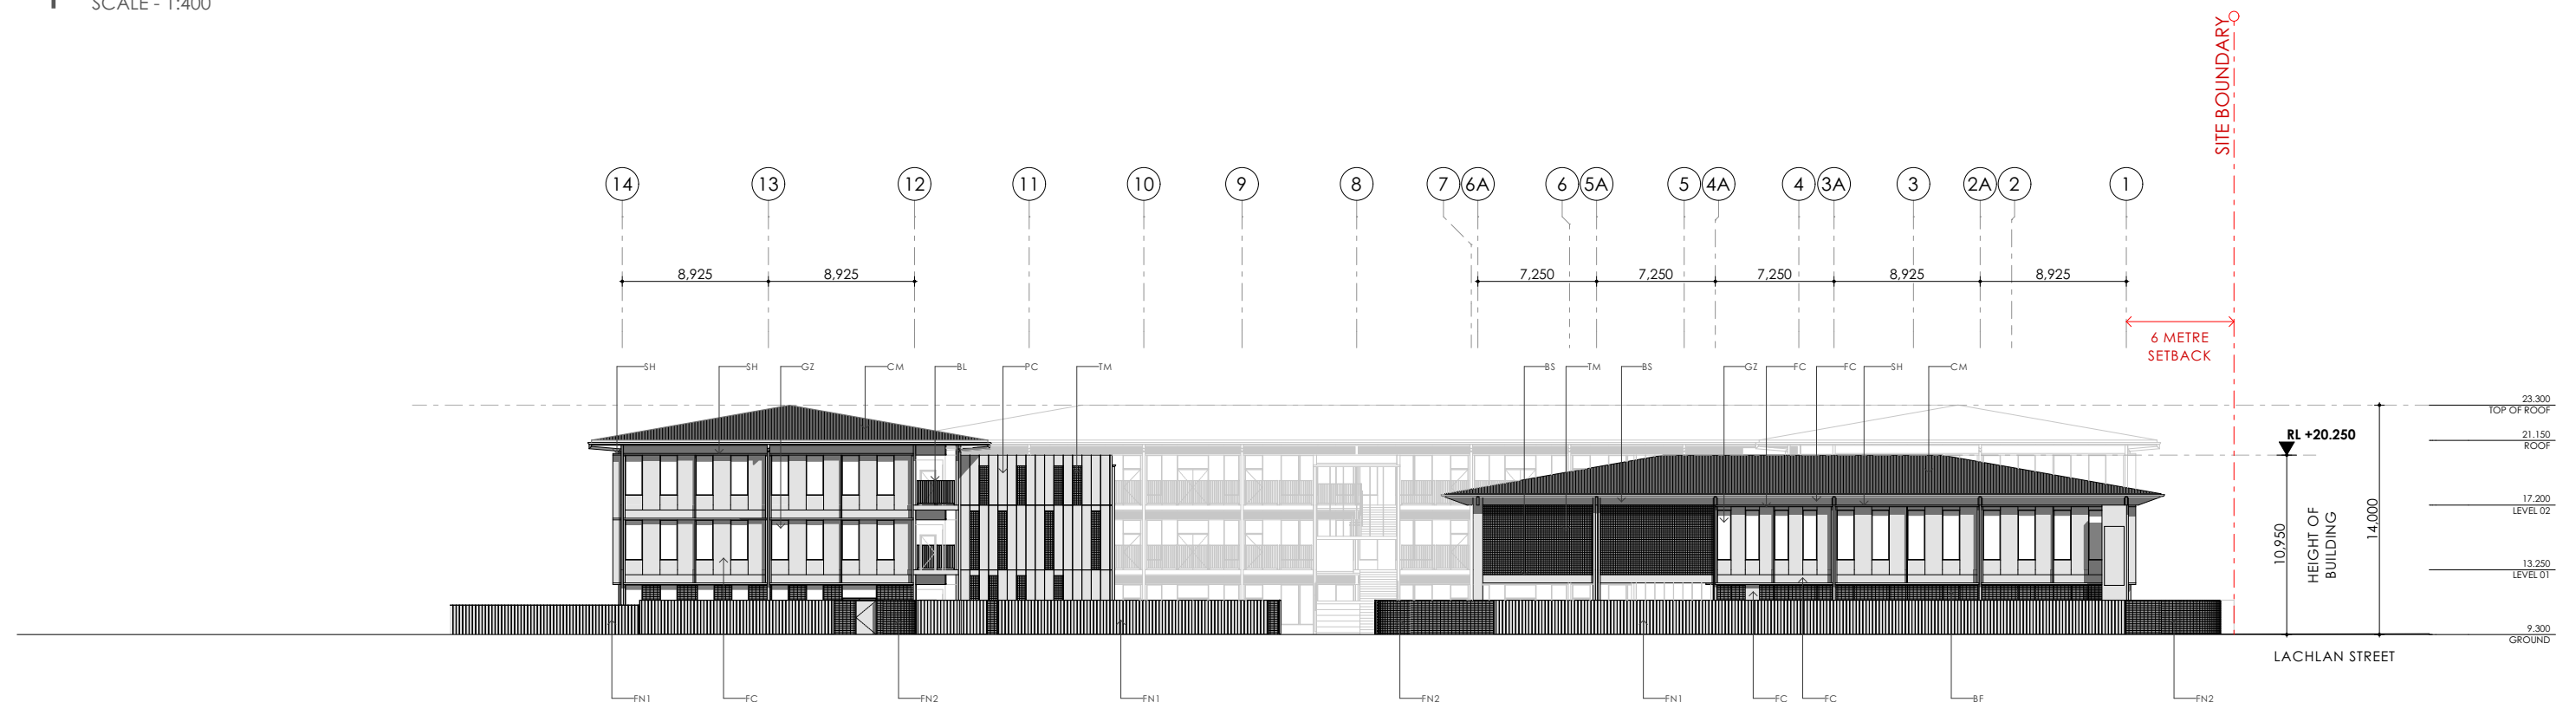

2 ELEVATION EAST (BURNSIDE DRIVE)
SCALE - 1:400

EXTERNAL FINISHES



BL - 1500mm HIGH POWDER COATED ALUMINIUM BALUSTRADE
BS - BRACING / BUILDING SUPPORT
BF - BRICK FINISH

CD - TIMBER LOOK METAL PANEL
CM - CORRUGATED METAL ROOF
CR - CARD READER
FC - FIBRE CEMENT SOLID PANELS

FN1 - 2100mm HIGH PERIMETER STEEL FENCING
FN2 - 2100mm HIGH PERIMETER BRICK FENCE
FN3 - PLANT ENCLOSURE

GZ - GLAZING PANEL WITH 600mm TIMBER LOOK METAL PANEL BACK PAN
LV - POWDER COATED LOUVRES
PC - PRECAST CONCRETE

RD1 - ROLLER DOOR METAL CANTEEN
RD2 - ROLLER DOOR METAL HALL
SH - METAL FRAMED SUN SHADING
SM - WINDOW SECURITY MESH

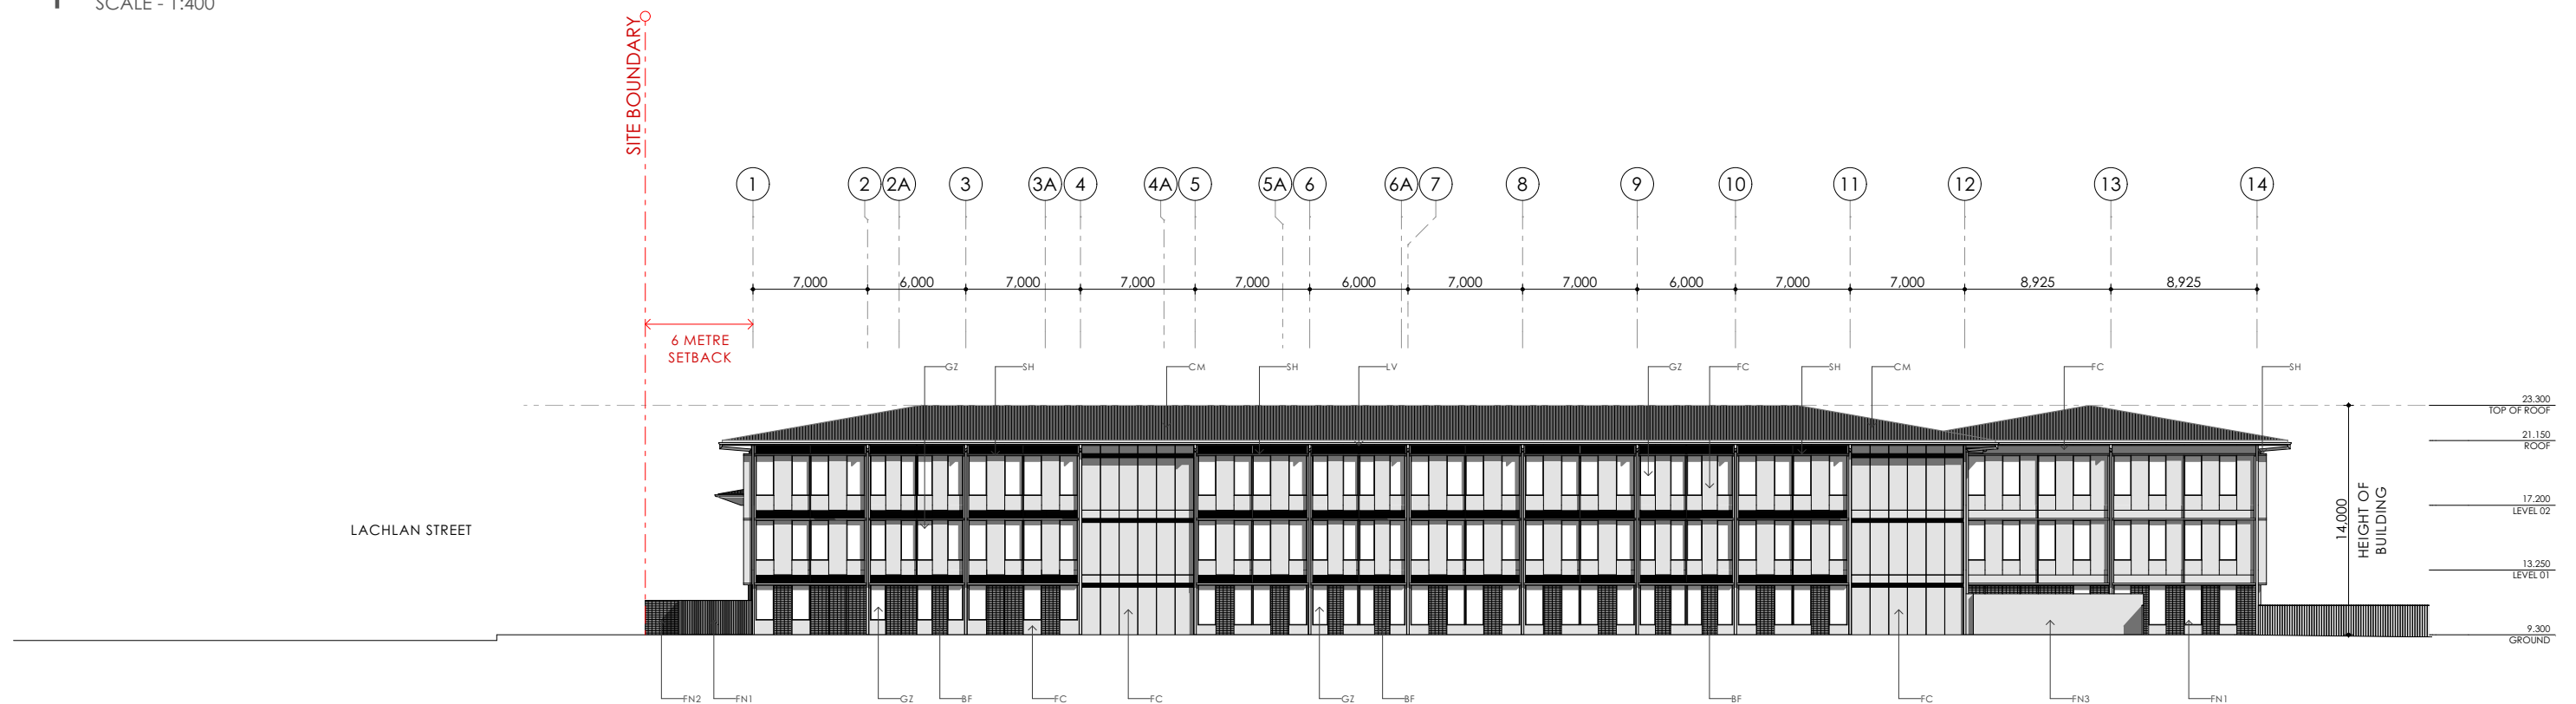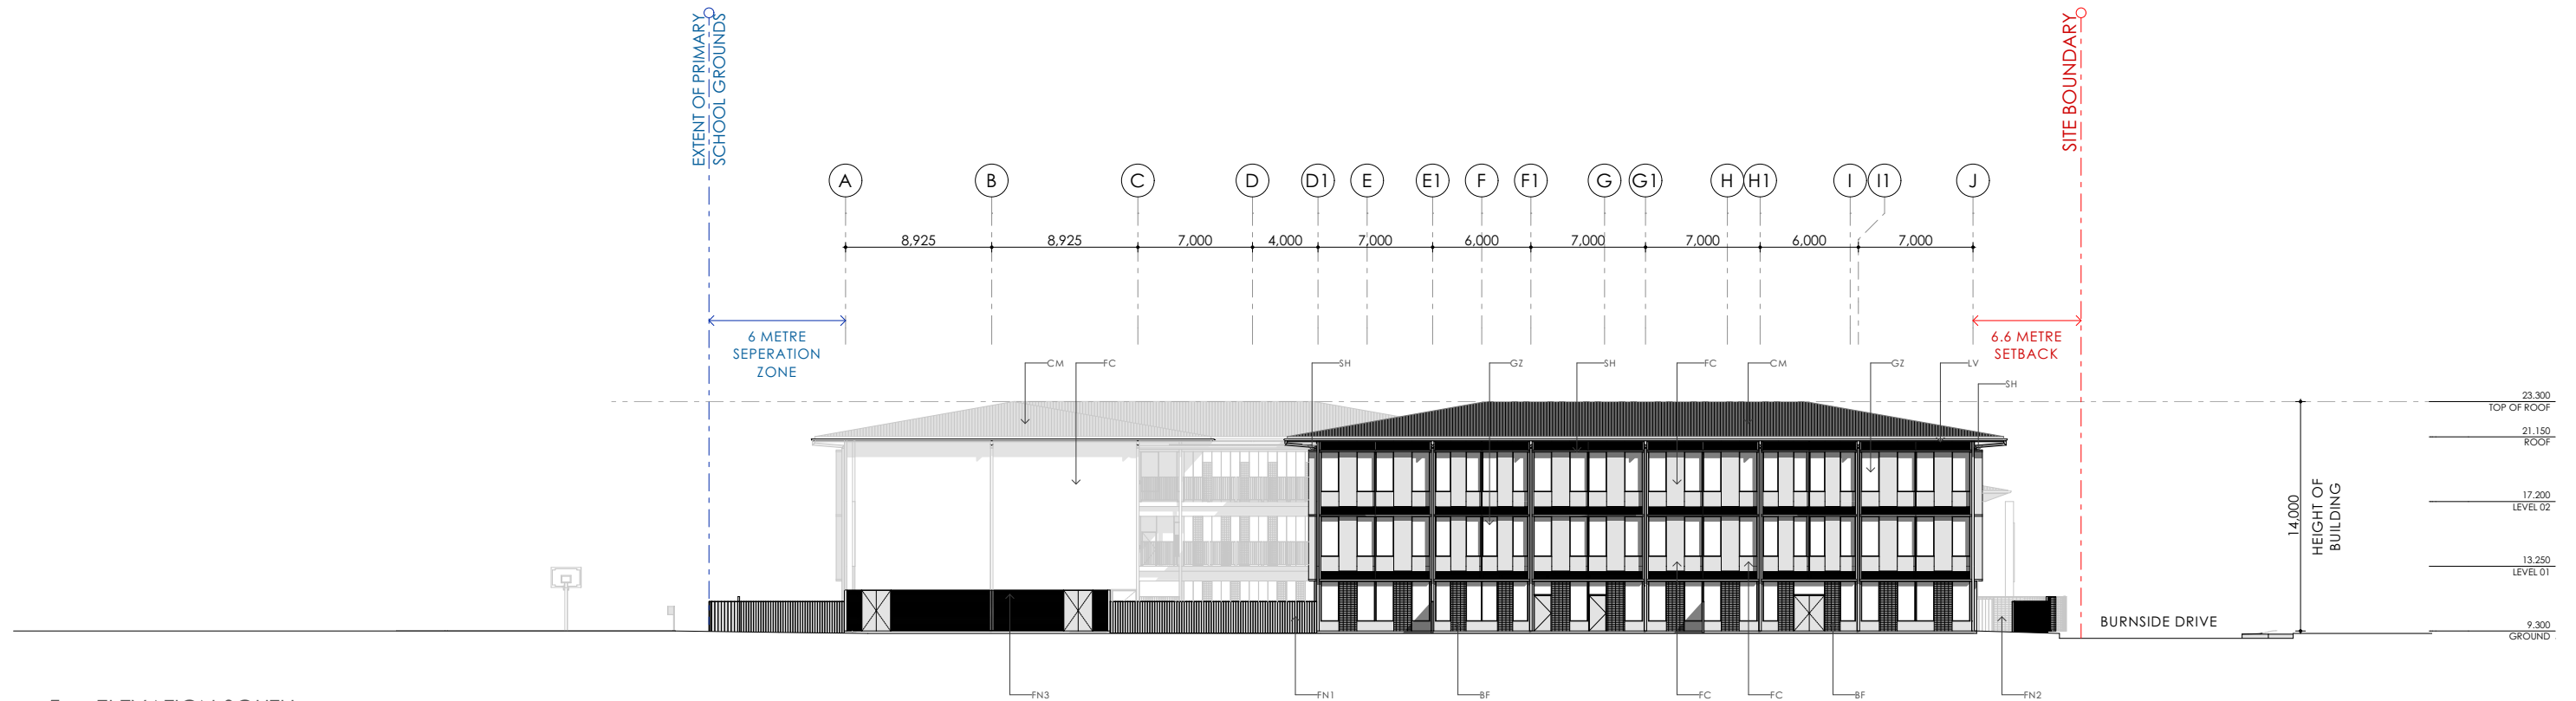

EXTERNAL FINISHES



BL - 1500mm HIGH POWDER COATED ALUMINIUM BALUSTRADE
BS - BRACING / BUILDING SUPPORT
BF - BRICK FINISH

CD - TIMBER LOOK METAL PANEL
CM - CORRUGATED METAL ROOF
CR - CARD READER
FC - FIBRE CEMENT SOLID PANELS

FN1 - 2100mm HIGH PERIMETER STEEL FENCING
FN2 - 2100mm HIGH PERIMETER BRICK FENCE
FN3 - PLANT ENCLOSURE

GZ - GLAZING PANEL WITH 600mm TIMBER LOOK METAL PANEL BACK PAN
LV - POWDER COATED LOUVRES
PC - PRECAST CONCRETE

RD1 - ROLLER DOOR METAL CANTEEN
RD2 - ROLLER DOOR METAL HALL
SH - METAL FRAMED SUN SHADING
SM - WINDOW SECURITY MESH

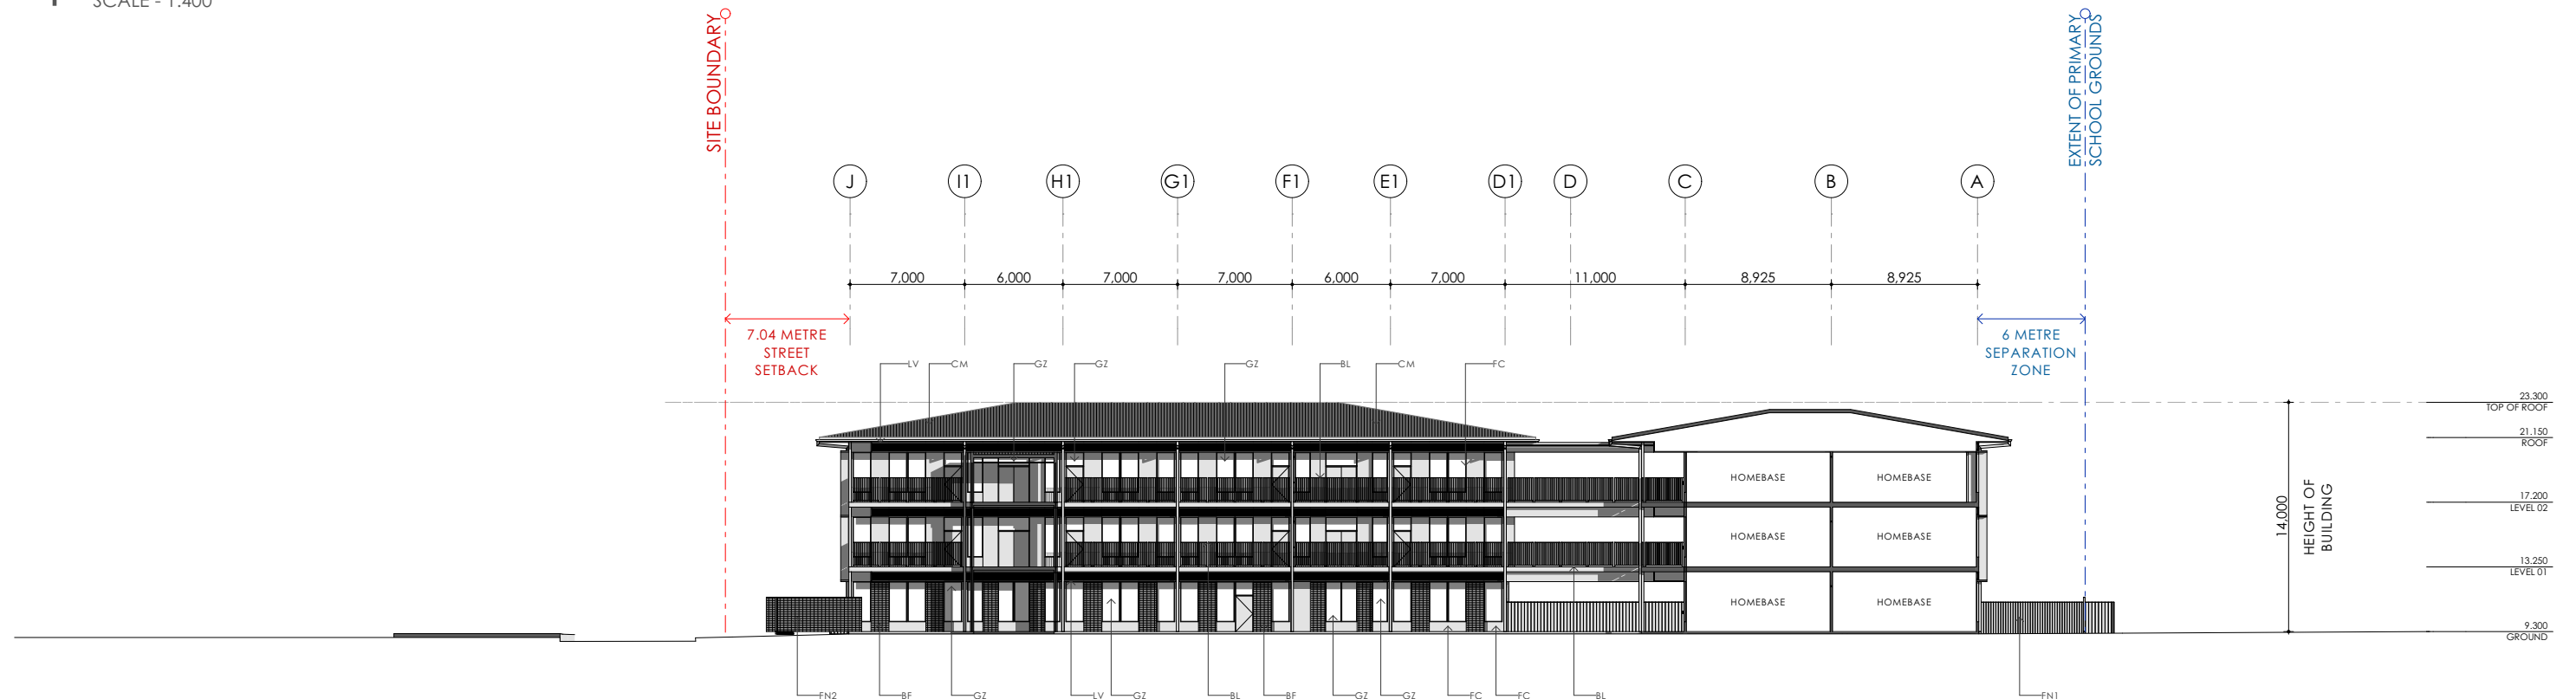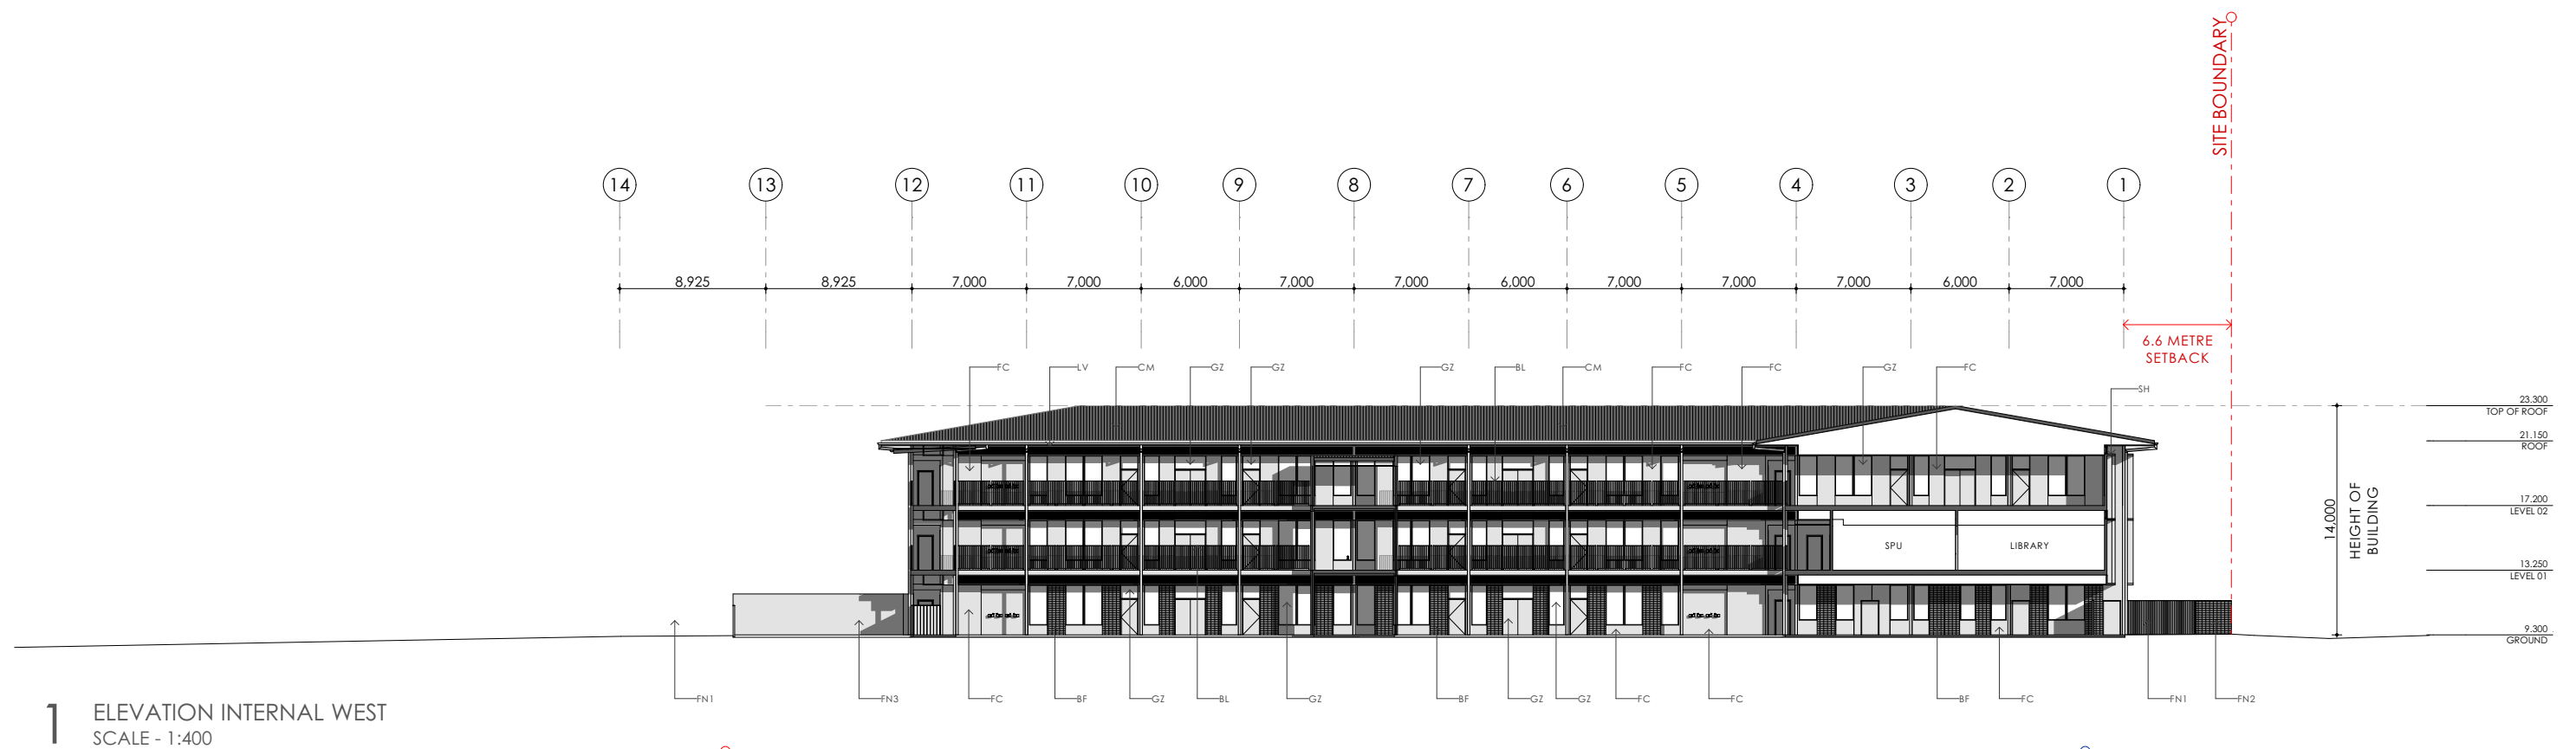

EXTERNAL FINISHES


BL - 1500mm HIGH POWDER COATED ALUMINIUM BALUSTRADE
BS - BRACING / BUILDING SUPPORT
BF - BRICK FINISH

CD - TIMBER LOOK METAL PANEL
CM - CORRUGATED METAL ROOF
CR - CARD READER
FC - FIBRE CEMENT SOLID PANELS

FN1 - 2100mm HIGH PERIMETER STEEL FENCING
FN2 - 2100mm HIGH PERIMETER BRICK FENCE
FN3 - PLANT ENCLOSURE


GZ - GLAZING PANEL WITH 600mm TIMBER LOOK METAL PANEL BACK PAN
LV - POWDER COATED LOUVRES
PC - PRECAST CONCRETE

RD1 - ROLLER DOOR METAL CANTEN
RD2 - ROLLER DOOR METAL HALL
SH - METAL FRAMED SUN SHADING
SM - WINDOW SECURITY MESH

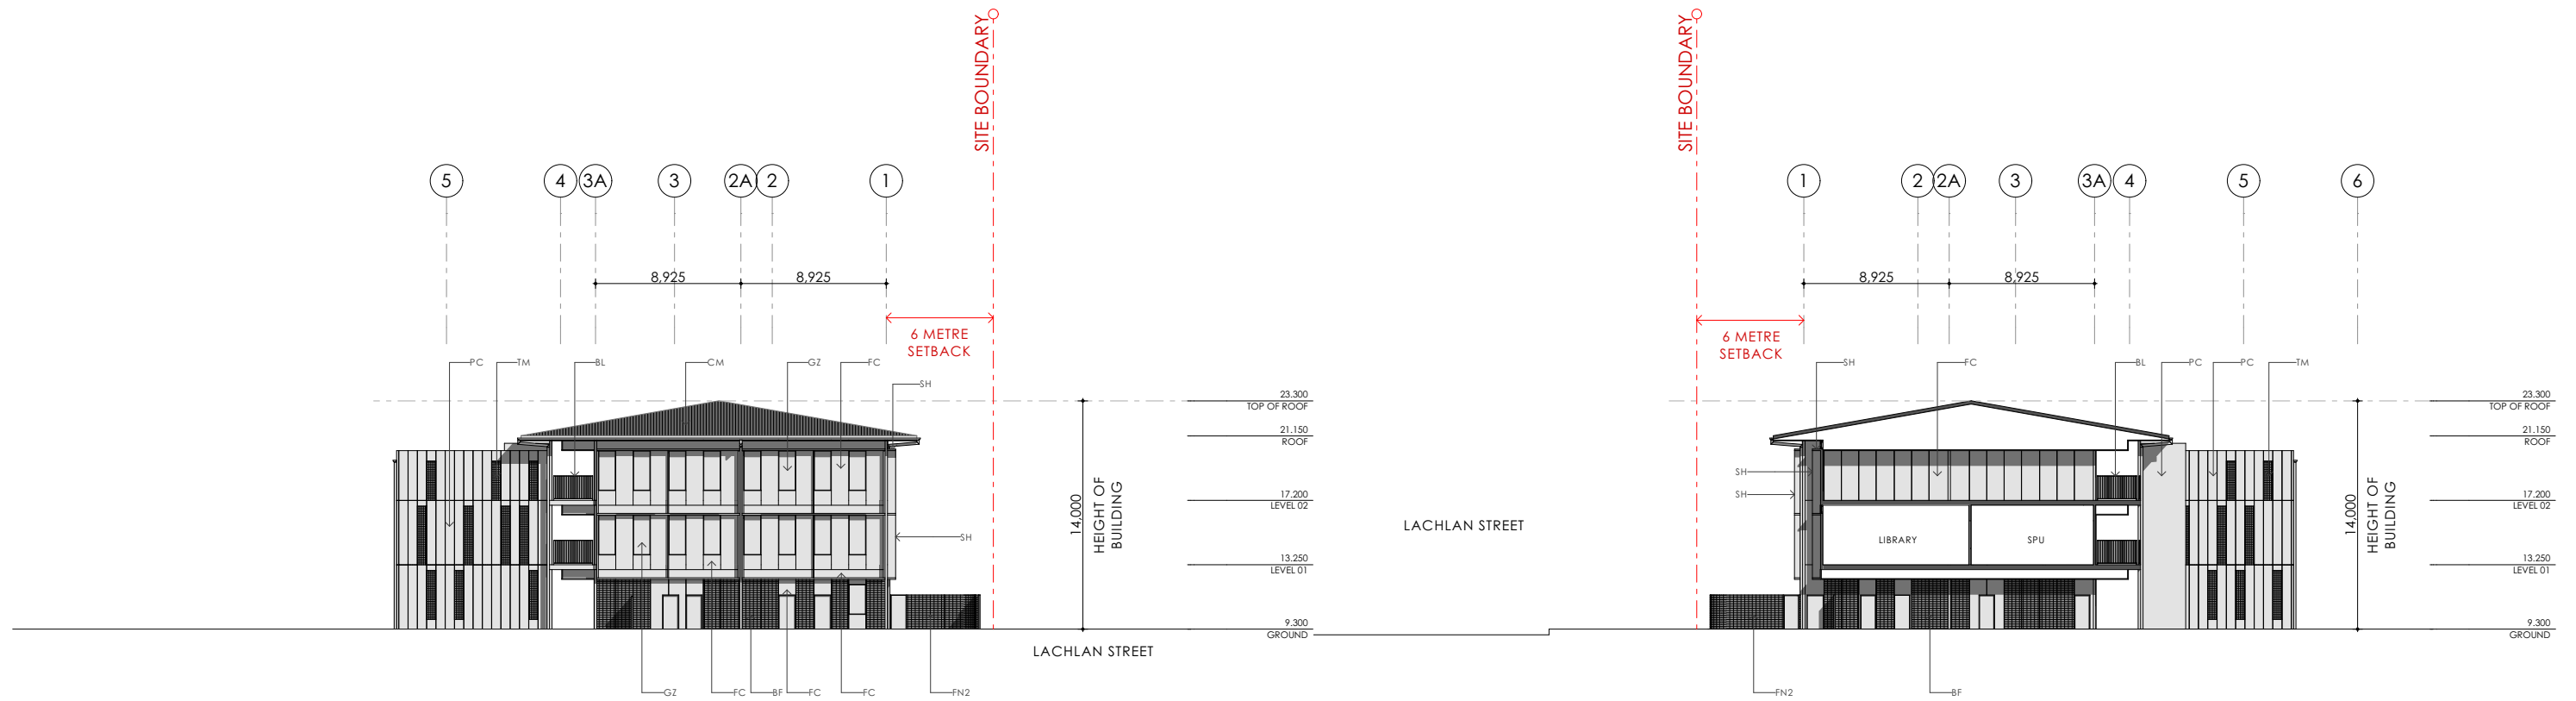

1 ELEVATION INTERNAL WEST MAIN BUILDING
SCALE - 1:400

2 ELEVATION INTERNAL EAST MAIN BUILDING
SCALE - 1:400

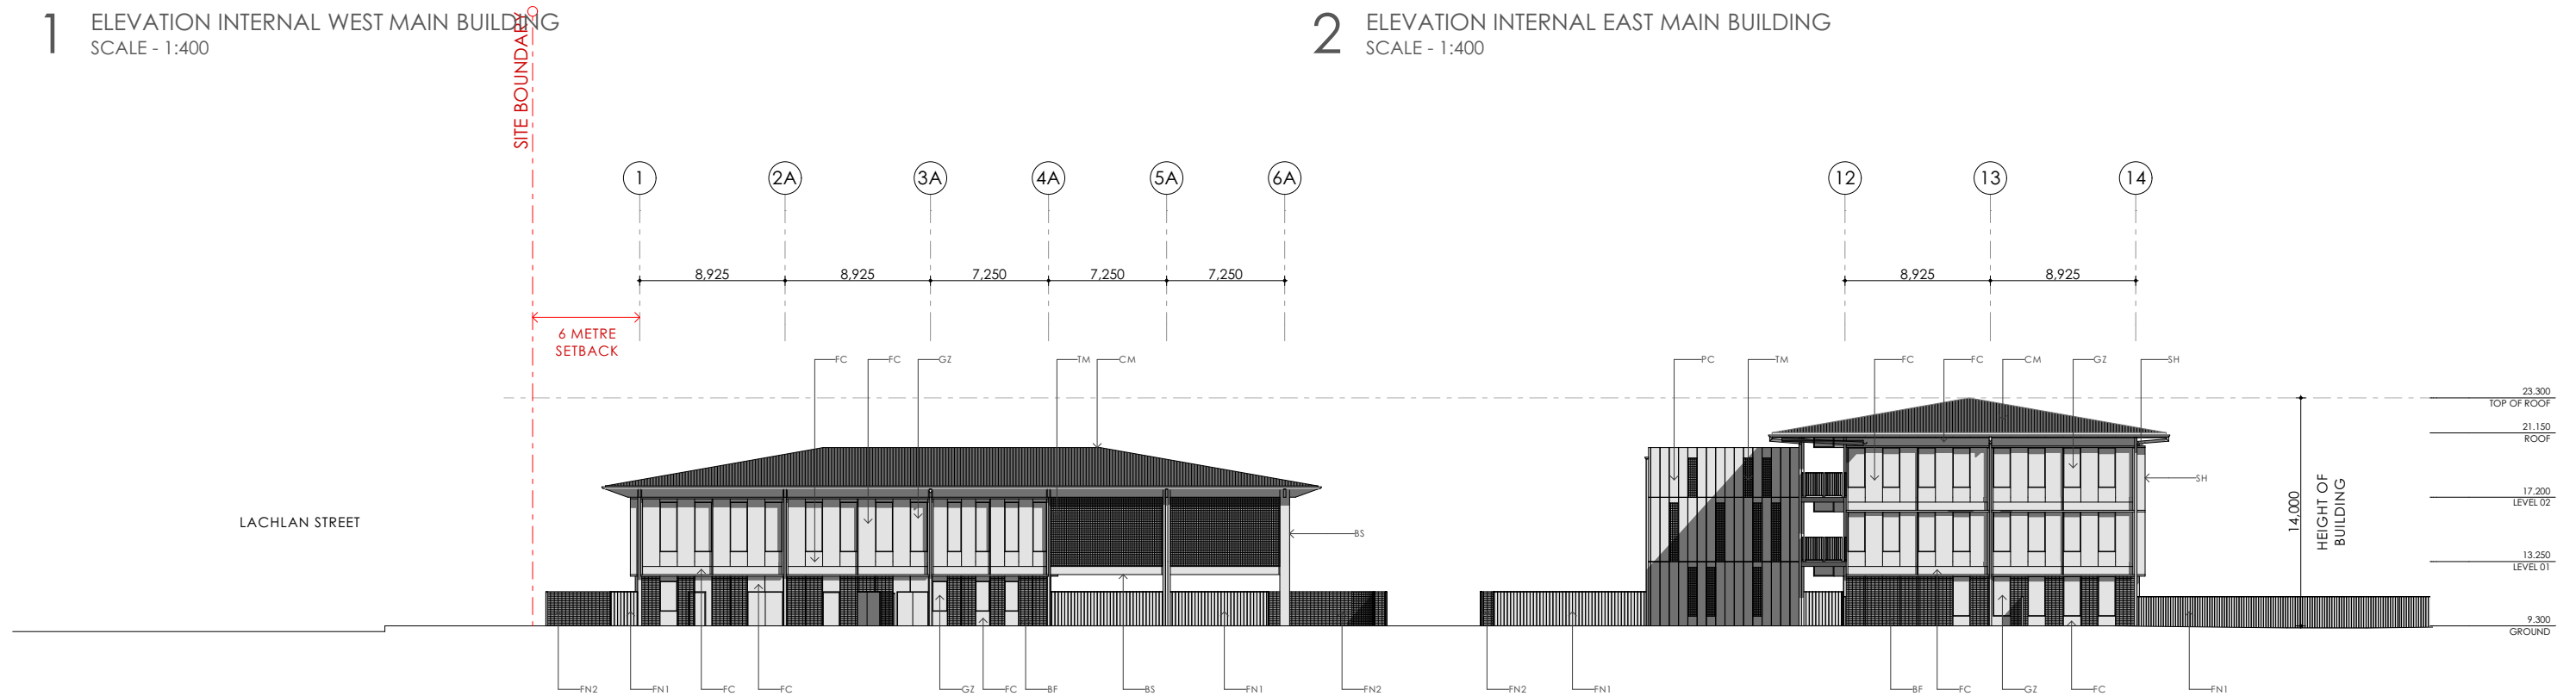

3 ELEVATION INTERNAL EAST HALL
SCALE - 1:400

EXTERNAL FINISHES


BL - 1500mm HIGH POWDER COATED ALUMINIUM BALUSTRADE
BS - BRACING / BUILDING SUPPORT
BF - BRICK FINISH

CD - TIMBER LOOK METAL PANEL
CM - CORRUGATED METAL ROOF
CR - CARD READER
FC - FIBRE CEMENT SOLID PANELS


FN1 - 2100mm HIGH PERIMETER STEEL FENCING
FN2 - 2100mm HIGH PERIMETER BRICK FENCE
FN3 - PLANT ENCLOSURE

GZ - GLAZING PANEL WITH 600mm TIMBER LOOK METAL PANEL BACK PAN
LV - POWDER COATED LOUVRES
PC - PRECAST CONCRETE

RD1 - ROLLER DOOR METAL CANTEEN
RD2 - ROLLER DOOR METAL HALL
SH - METAL FRAMED SUN SHADING
SM - WINDOW SECURITY MESH

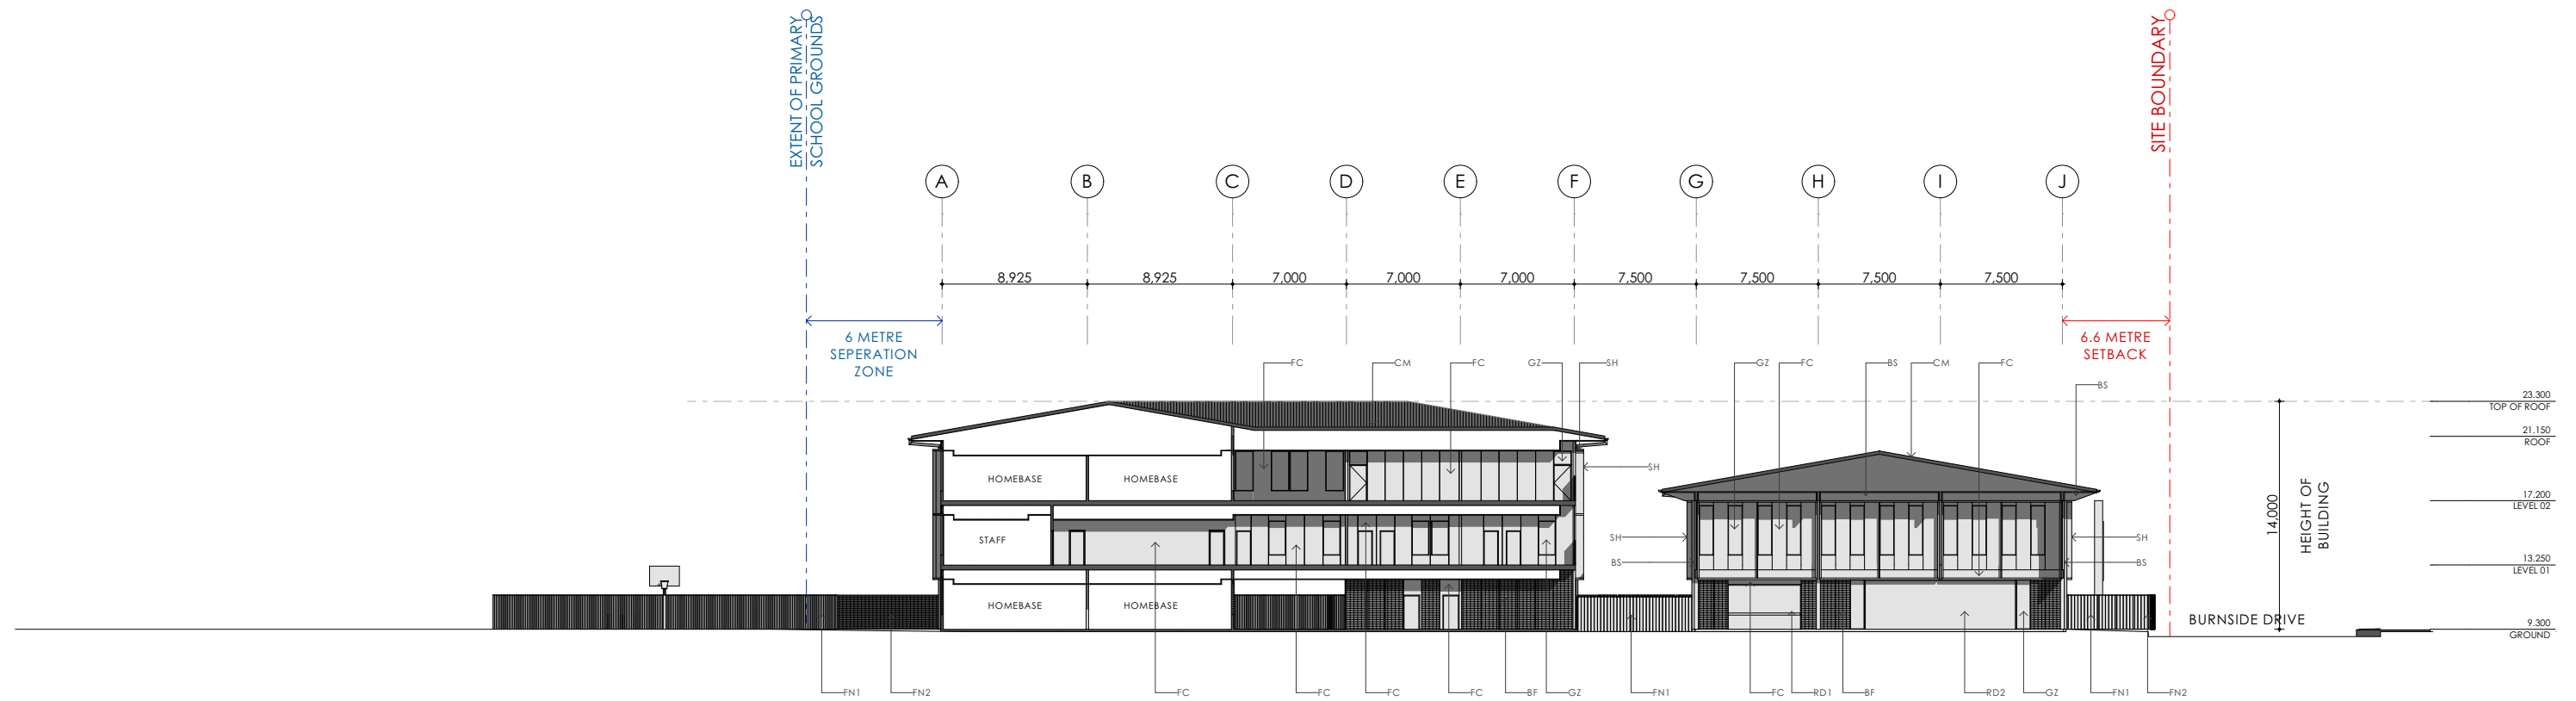

1 ELEVATION INTERNAL NORTH HALL - THROUGH COLA
SCALE - 1:400

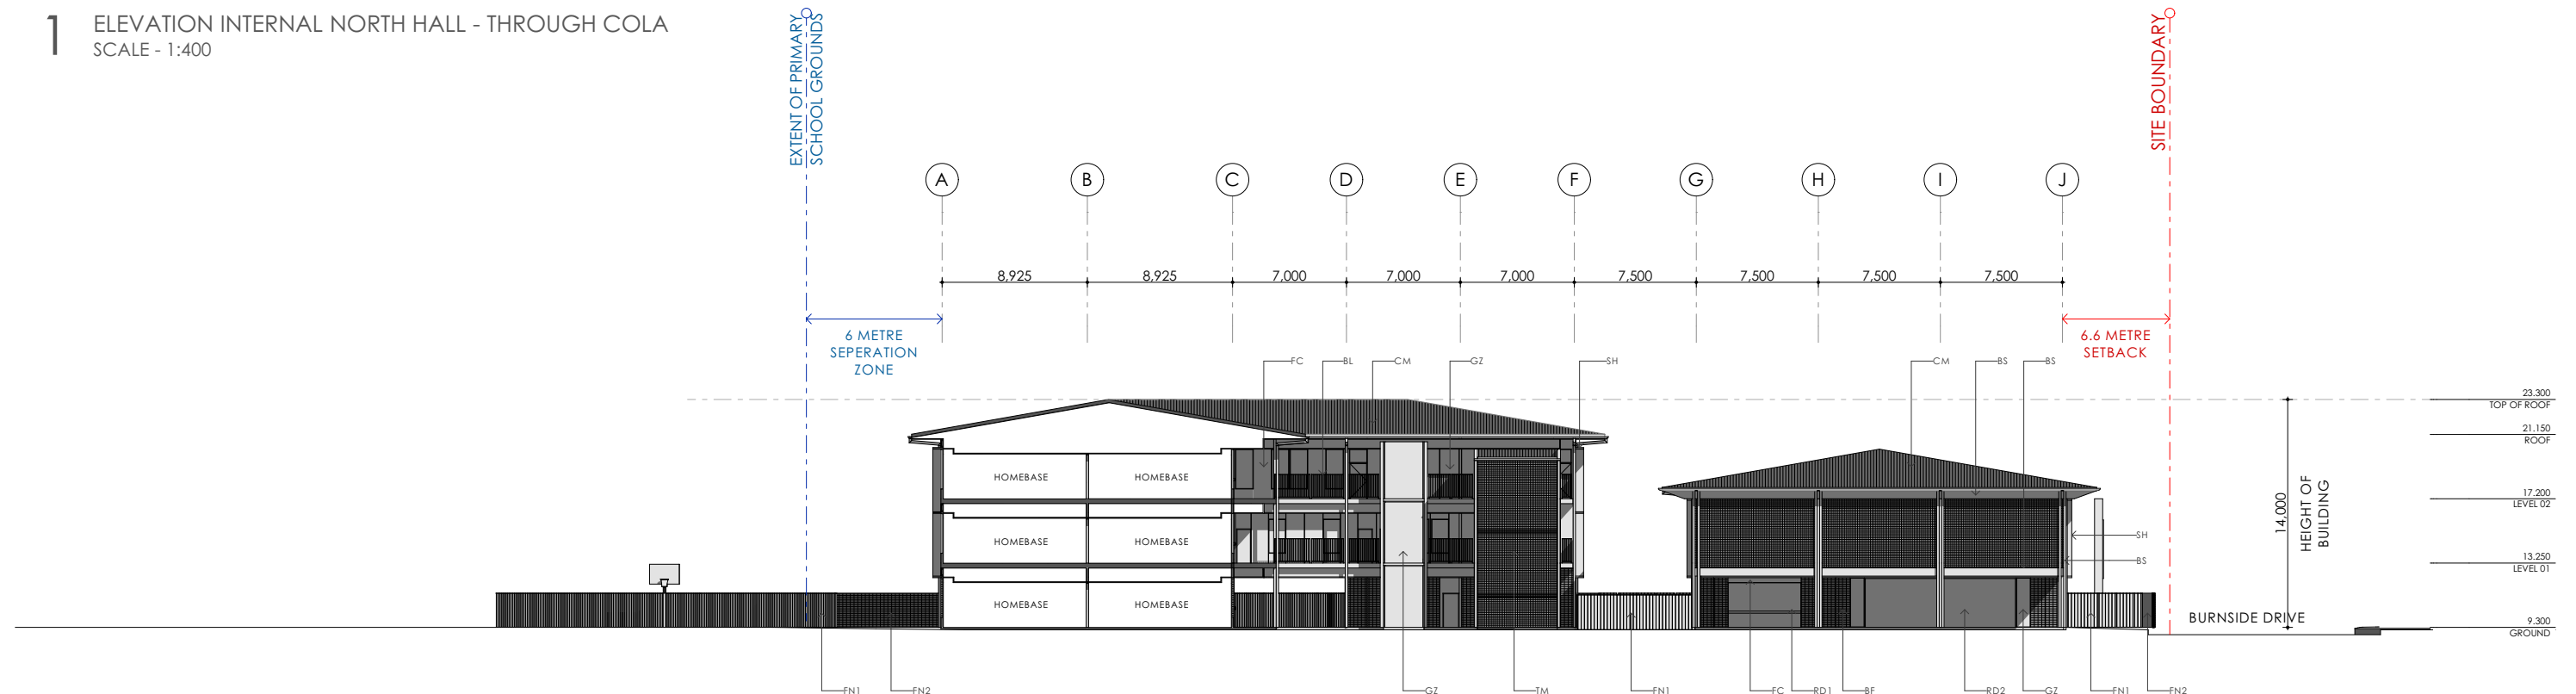

2 ELEVATION INTERNAL NORTH HALL
SCALE - 1:400

EXTERNAL FINISHES


BL - 1500mm HIGH POWDER COATED ALUMINIUM BALUSTRADE
BS - BRACING / BUILDING SUPPORT
BF - BRICK FINISH

CD - TIMBER LOOK METAL PANEL
CM - CORRUGATED METAL ROOF
CR - CARD READER
FC - FIBRE CEMENT SOLID PANELS


FN1 - 2100mm HIGH PERIMETER STEEL FENCING
FN2 - 2100mm HIGH PERIMETER BRICK FENCE
FN3 - PLANT ENCLOSURE

GZ - GLAZING PANEL WITH 600mm TIMBER LOOK METAL PANEL BACK PAN
LV - POWDER COATED LOUVRES
PC - PRECAST CONCRETE

RD1 - ROLLER DOOR METAL CANTEEN
RD2 - ROLLER DOOR METAL HALL
SH - METAL FRAMED SUN SHADING
SM - WINDOW SECURITY MESH

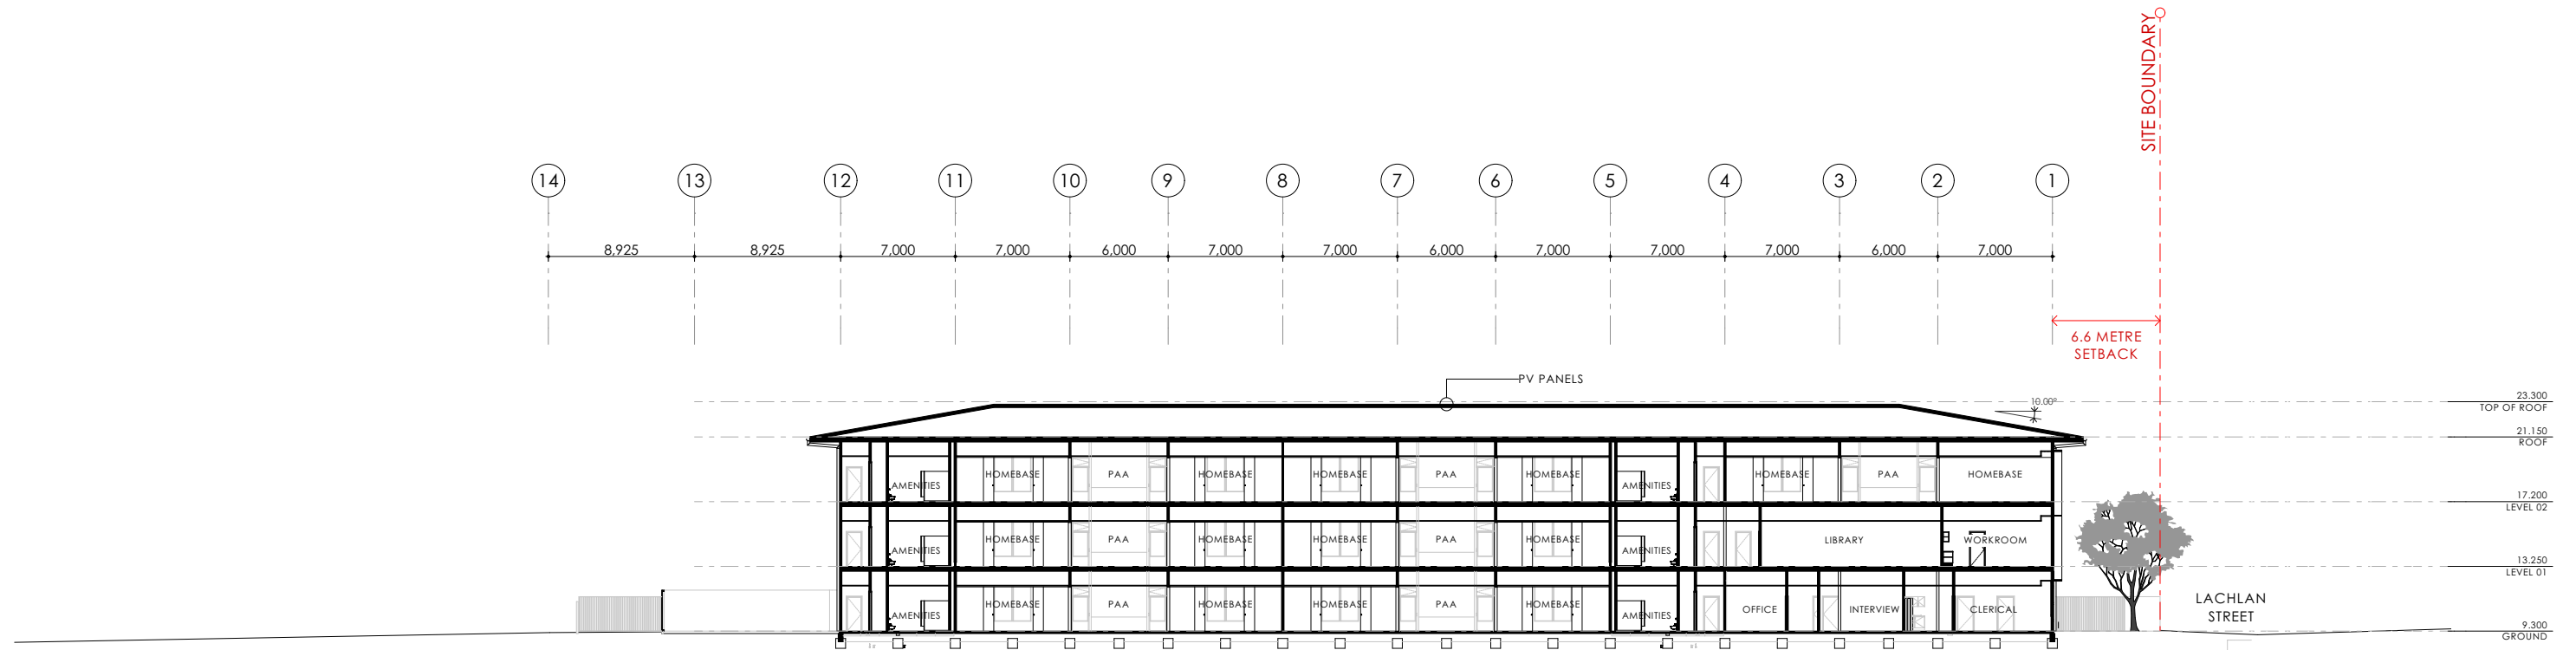

1 SECTION A
SCALE - 1:400

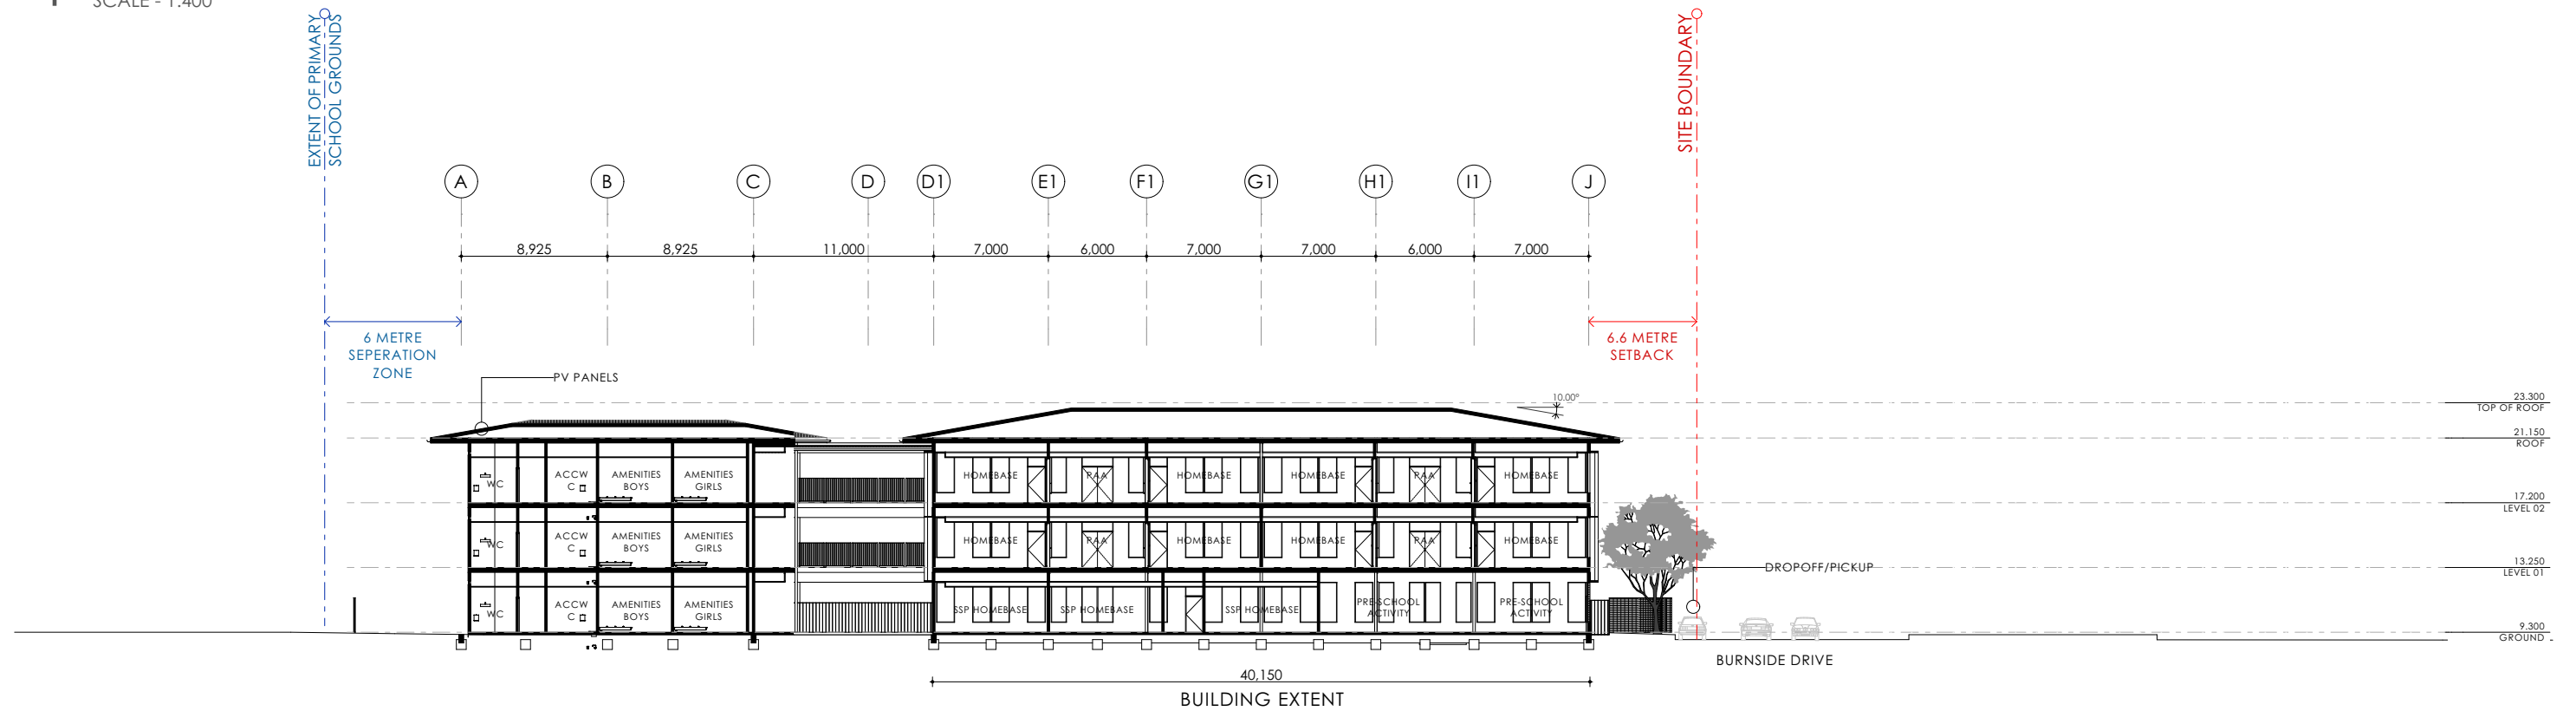

2 SECTION B
SCALE - 1:400

