

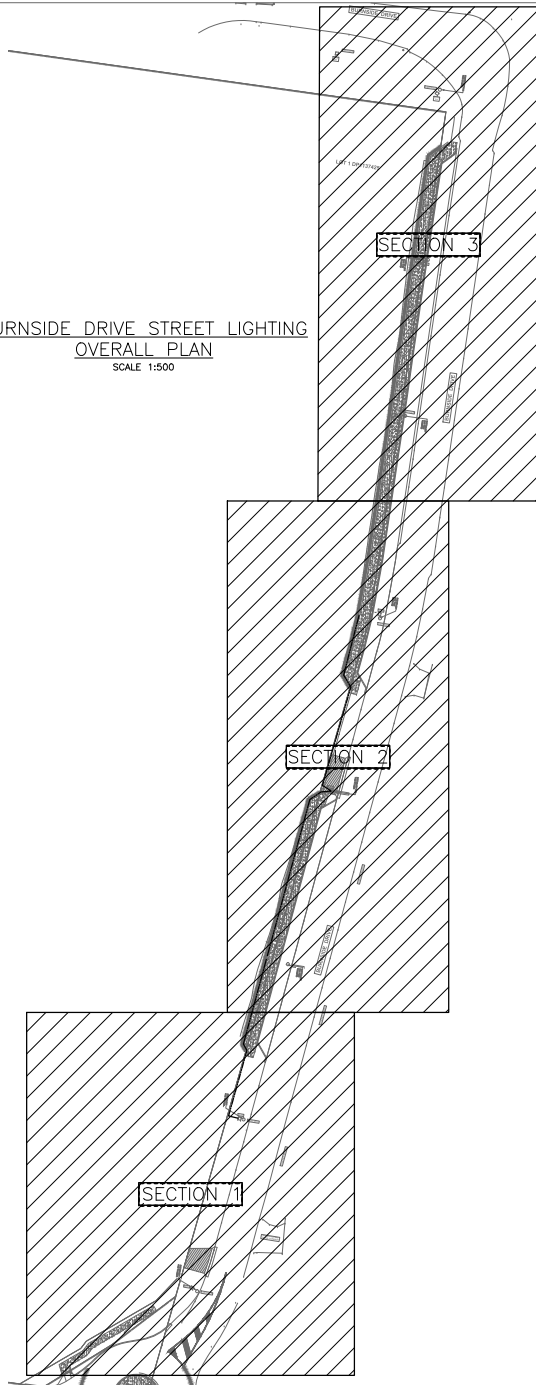



BURNSIDE DRIVE STREET LIGHTING
OVERALL PLAN
SCALE 1:500

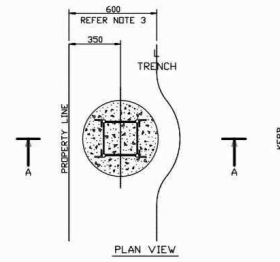

- NOTES:
1. RECOMMENDED ASSEMBLY TORQUE OF HOLD DOWN NUTS - 310Nm
 2. IF TRENCHES ARE TO BE SHARED WITH OTHER UTILITIES, TRENCH DETAILS SHOULD BE IN ACCORDANCE WITH THE RELEVANT SHARED TRENCH AGREEMENT RATH THAN AS SHOWN ON THIS DRAWING.

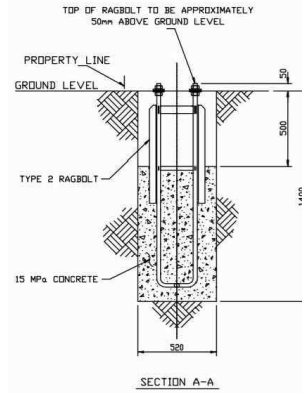

BURNSIDE DRIVE STREET LIGHTING
SECTION 1
SCALE 1:200

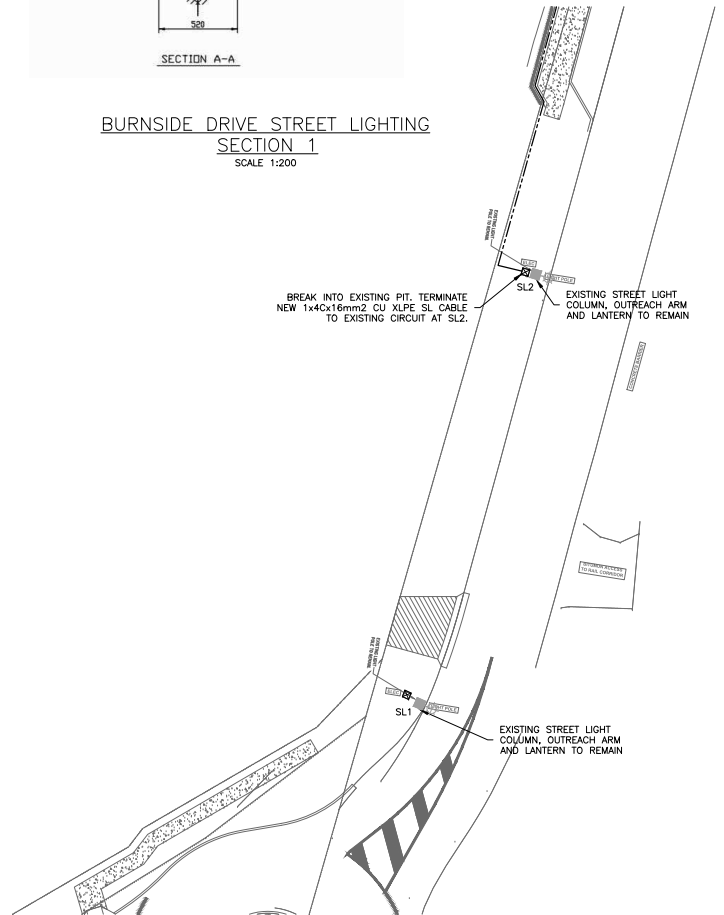

STREET LIGHTING LEGEND

	EXISTING STREET LIGHT COLUMN
	STREET LIGHT COLUMN TO BE RELOCATED
	EXISTING PIT
	NEW PIT
	NEW TRENCHING ROUTE WITH 2 x 50mm DIA ORANGE ELECTRICAL CONDUITS & 1 x 4c x 16mm ² Cu XLPE SL CABLE IN ONE OF THE CONDUITS

- NOTES:
1. THE ELECTRICAL CONTRACTOR SHALL CONFIRM THE EXISTING LANTERN TYPE AND OUTREACH ARM LENGTHS ON SITE.
 - IF THE CONTRACTOR CAN SHOW THAT THE STREET LIGHTING WITH COMPLY WITH CAT VS THE EXISTING OUTREACH ARMS AND LANTERNS CAN BE RELOCATED WITH THE COLUMNS

REVISIONS

REV	DATE	AMENDMENTS
01	02/11/2021	PRELIMINARY ISSUE

HENDERSON CONSULTING ENGINEERS PTY LTD

PO Box 4054
Wollongong, NSW, 2500
Mob: 0401 584 606
Email: peter@hceengineers.com.au

CLIENT:

STEENSEN VARMING PTY LTD

PROJECT:

NEW LIVERPOOL PUBLIC SCHOOL
BURNSIDE DRIVE
LIVERPOOL


DRAWING TITLE:

ELECTRICAL SERVICES
BURNSIDE DRIVE
STREET LIGHTING
MODIFICATIONS

JOB No:	21022	CHECKED:	Peter Henderson
DRAWN:	PH	SCALE:	AS SHOWN
DRAWING No:	E01	DATE:	02.11.2021
		REVISION:	01

STREET LIGHTING LEGEND

	EXISTING STREET LIGHT COLUMN
	STREET LIGHT COLUMN TO BE RELOCATED
	EXISTING PIT
	NEW PIT
	NEW TRENCHING ROUTE WITH 2 x 50mm DIA ORANGE ELECTRICAL CONDUITS & 1 x 4C x 16mm2 CU XLPE SL CABLE IN ONE OF THE CONDUITS

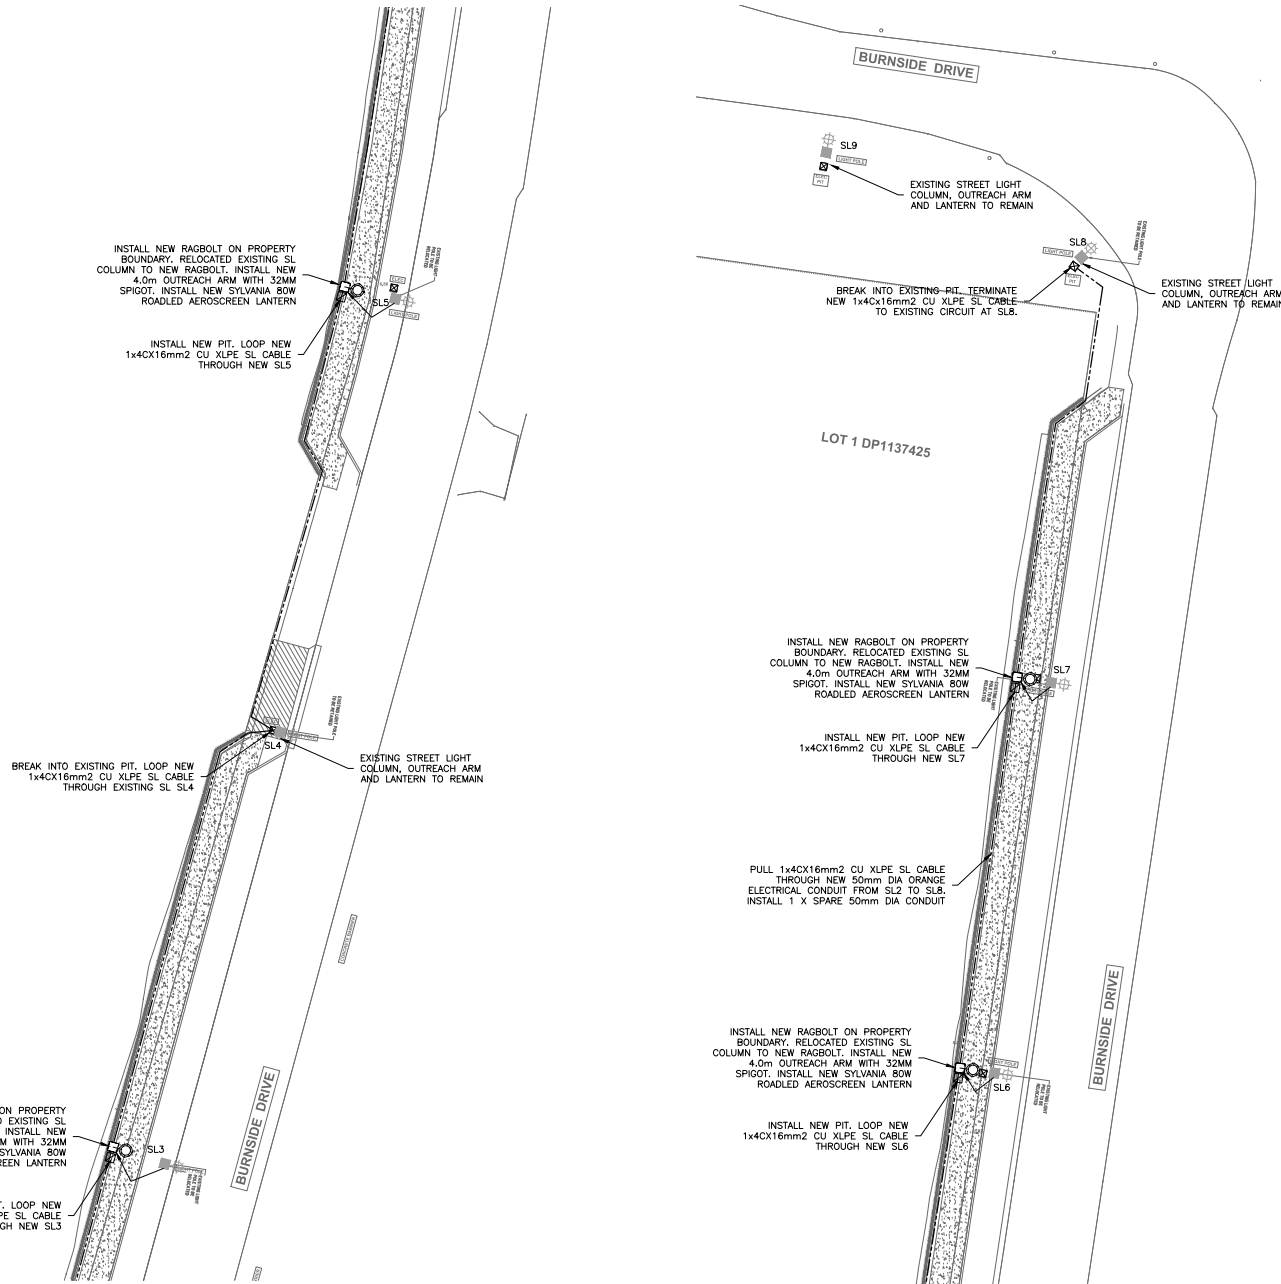

HENDERSON CONSULTING ENGINEERS PTY LTD
 PO Box 4054, Wollongong NSW, 2500
 Mob: 0403 584 606
 Email: peter@hceengineers.com.au

CLIENT:
STEENSEN VARMING PTY LTD

PROJECT:
**NEW LIVERPOOL PUBLIC SCHOOL
 BURNSIDE DRIVE
 LIVERPOOL**

DRAWING TITLE:
**ELECTRICAL SERVICES
 BURNSIDE DRIVE
 STREET LIGHTING
 MODIFICATIONS**

JOB No:	21022	CHECKED:	<i>Peter Henderson</i>
DRAWN:	PH	SCALE:	AS SHOWN
DRAWING No:	E02	DATE:	02.11.2021
		REVISION:	01