


NOTES  
THIS DRAWING IS COPYRIGHT © OF TURNER. NO REPRODUCTION WITHOUT PERMISSION. UNLESS NOTED OTHERWISE THIS DRAWING IS NOT FOR CONSTRUCTION. ALL DIMENSIONS AND LEVELS ARE TO BE CHECKED ON SITE PRIOR TO THE COMMENCEMENT OF WORK. INCHUT TURNER OF ANY DISCREPANCIES FOR CLARIFICATION BEFORE PROCEEDING WITH WORK. DRAWINGS ARE NOT TO BE SCALED. USE ONLY FIGURED DIMENSIONS. REFER TO CONSULTANT DOCUMENTATION FOR FURTHER INFORMATION (DWG, PC AND BIM) FILES AND UNCONTROLLED DOCUMENTS AND ARE ISSUED FOR INFORMATION ONLY.

CLIENT  
**Deicorp**

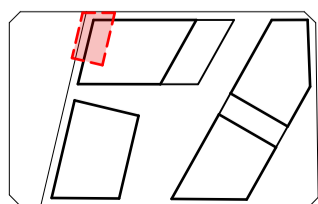






Rev	Date	Approved by	Revision Notes
01	06.07.21	JMC	DA Submission
02	08.04.22	JMC	For Draft DA
03	14.04.22	JMC	For Draft DA
04	21.04.22	JMC	For DA Submission

Project Title  
**Doran Drive**  
Doran Drive, Castle Hill NSW 2154 Australia  
Drawing Title  
**FACADE SECTIONS**  
Facade Sections 1

Scale  
**1:50 @A1, 50% @A3**  
Status  
**DA Submission**  
Project No.  
**19068**  
Dwg No.  
**DA-320-101**  
Drawn by  
**YT**  
Rev  
**04**  
North


**TURNER**

Level 7 ONE Oxford Street  
Sydney NSW 2010  
AUSTRALIA  
T +61 2 8568 0000  
F +61 2 8568 0088  
turnerstudio.com.au

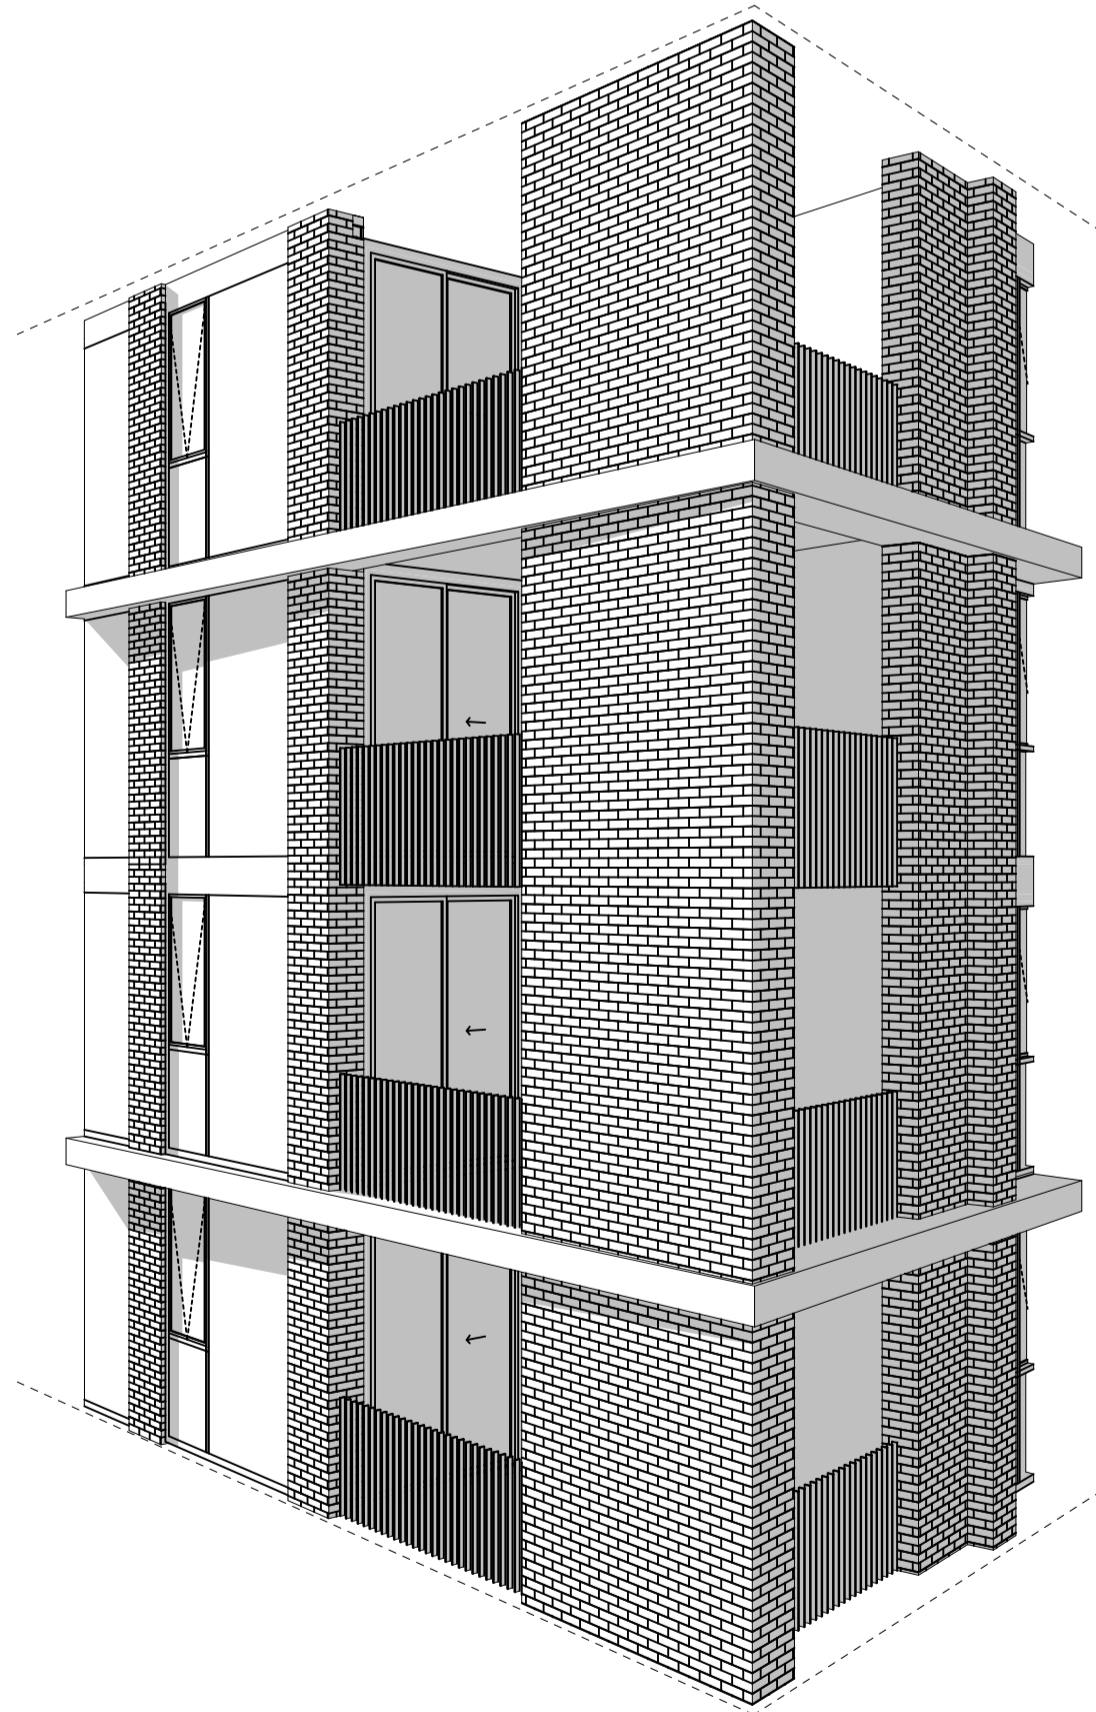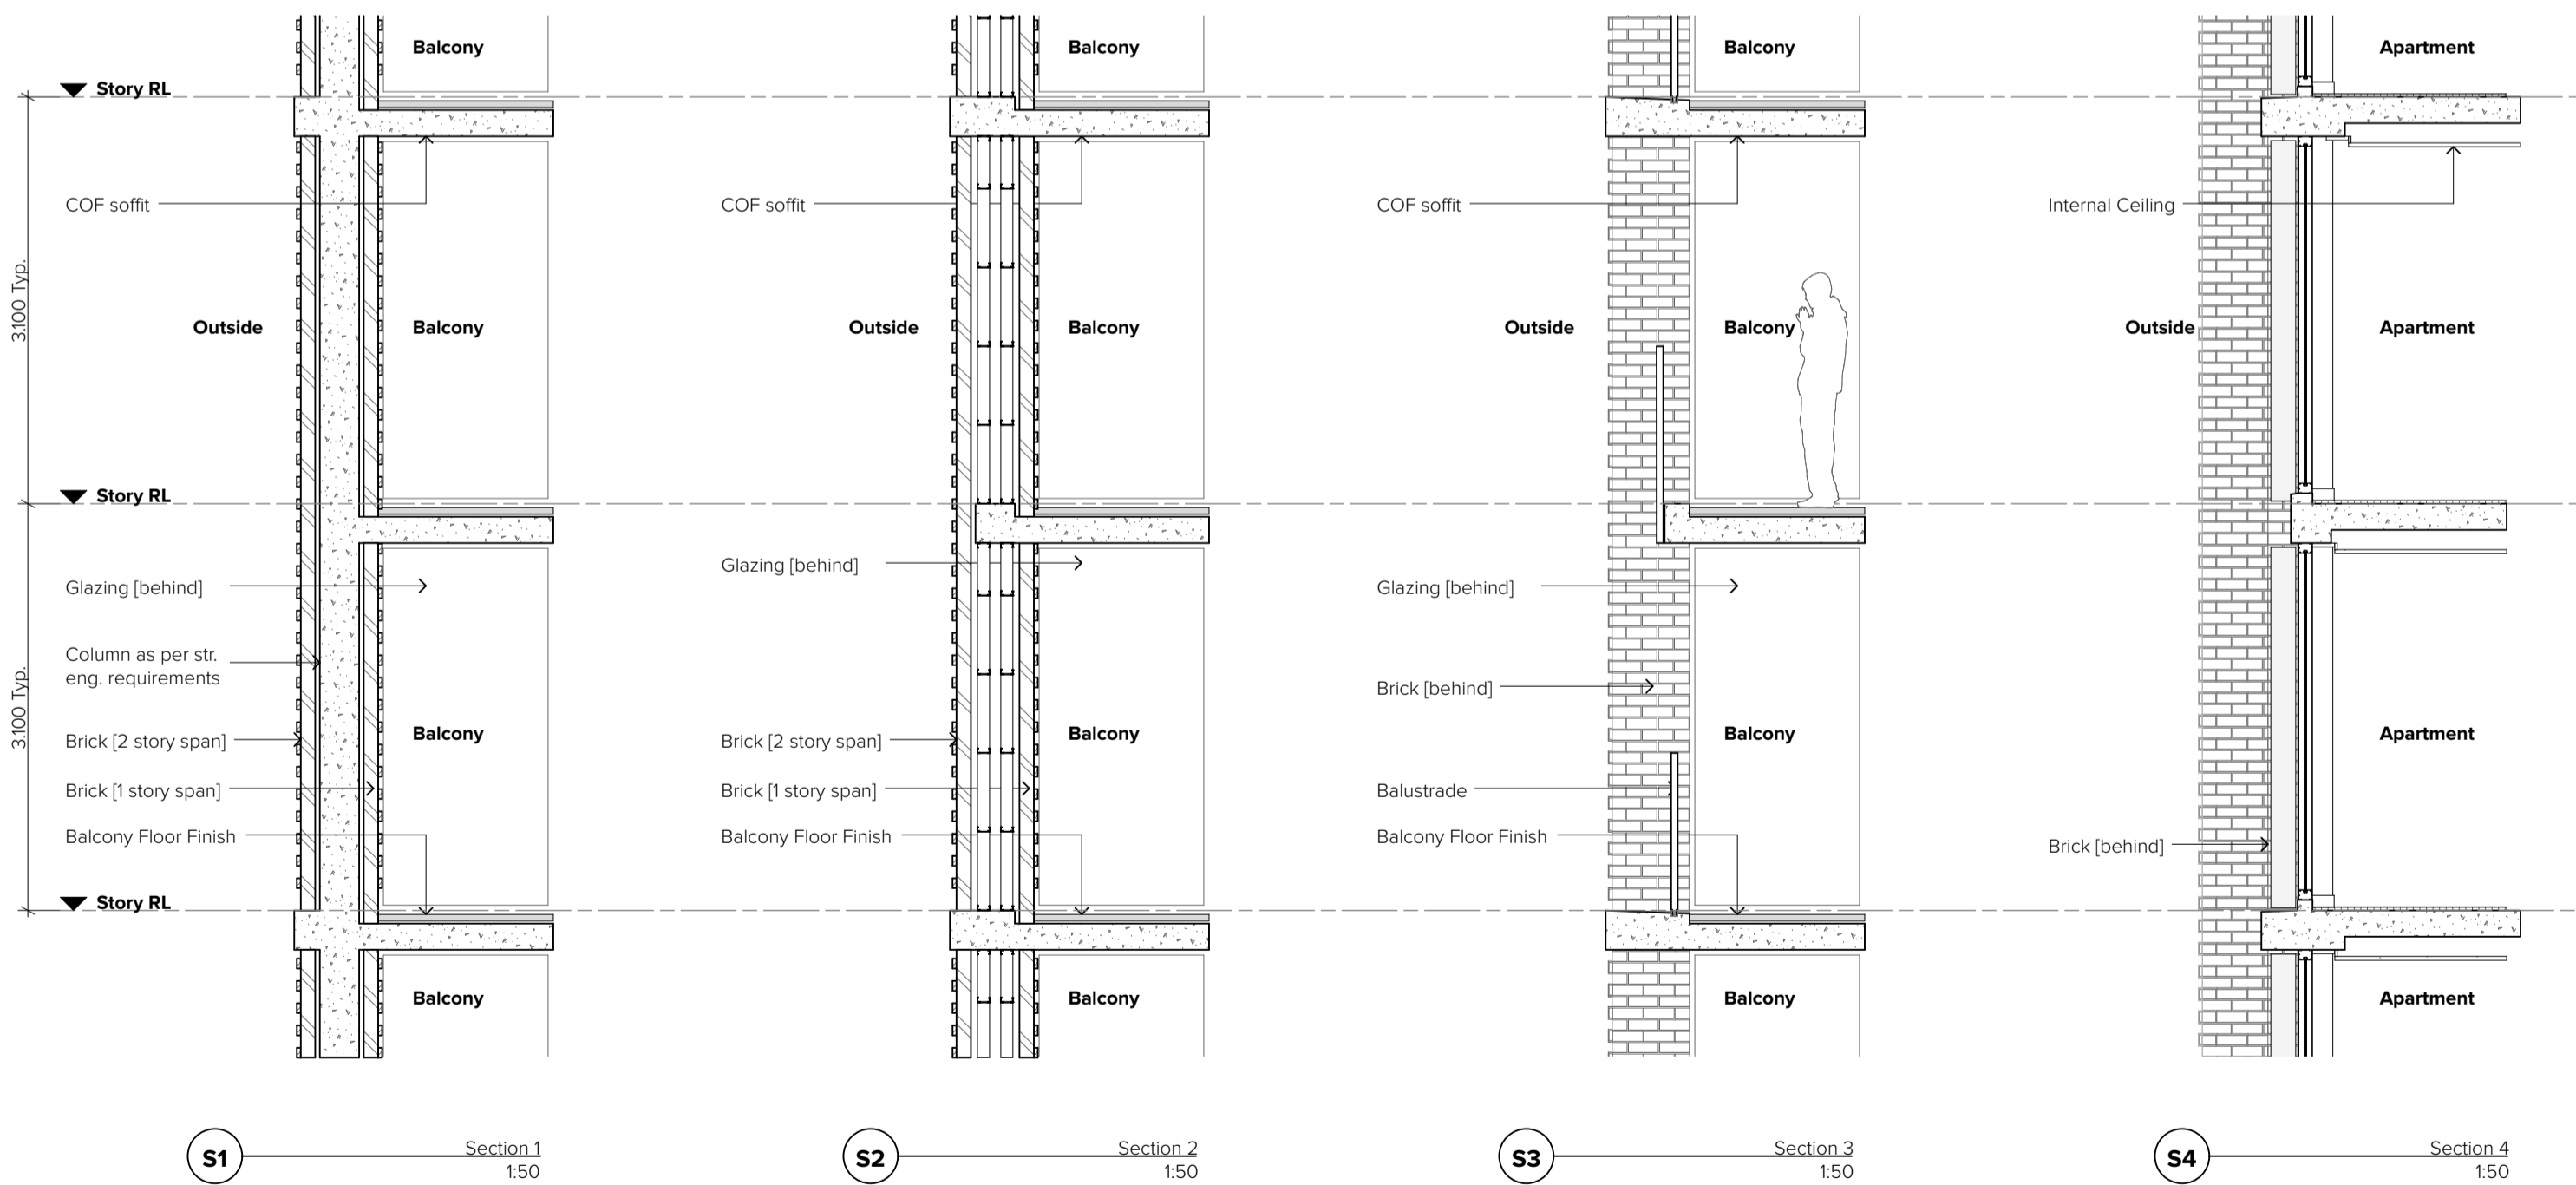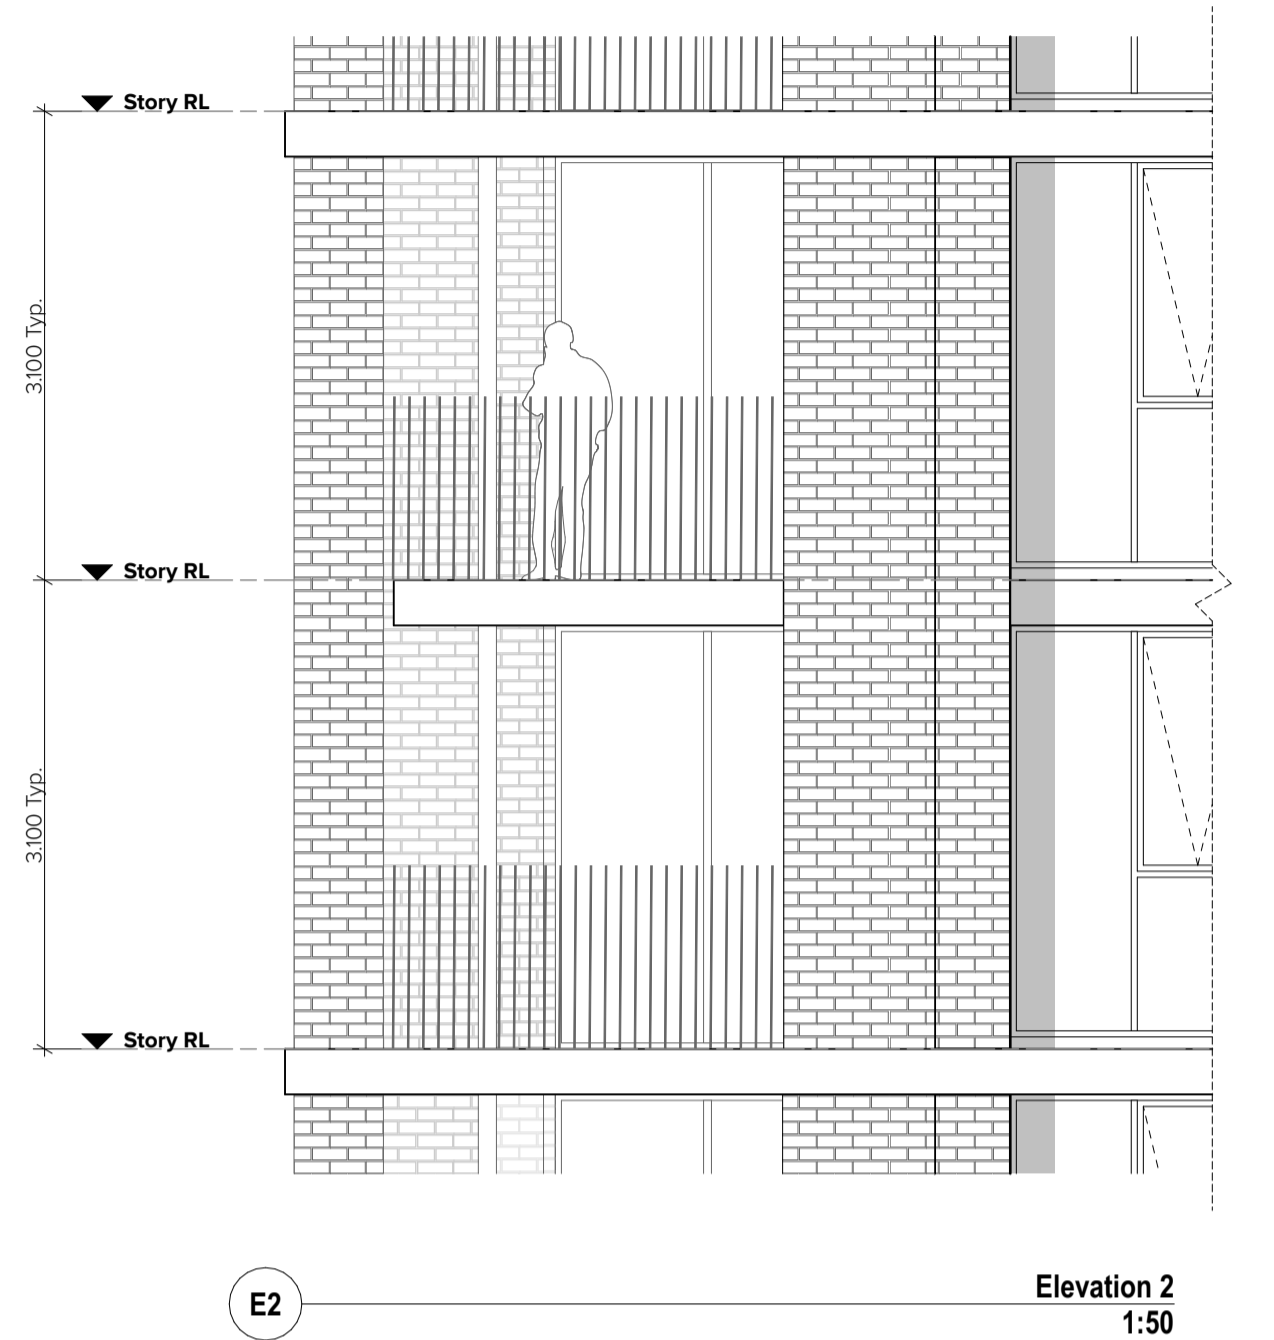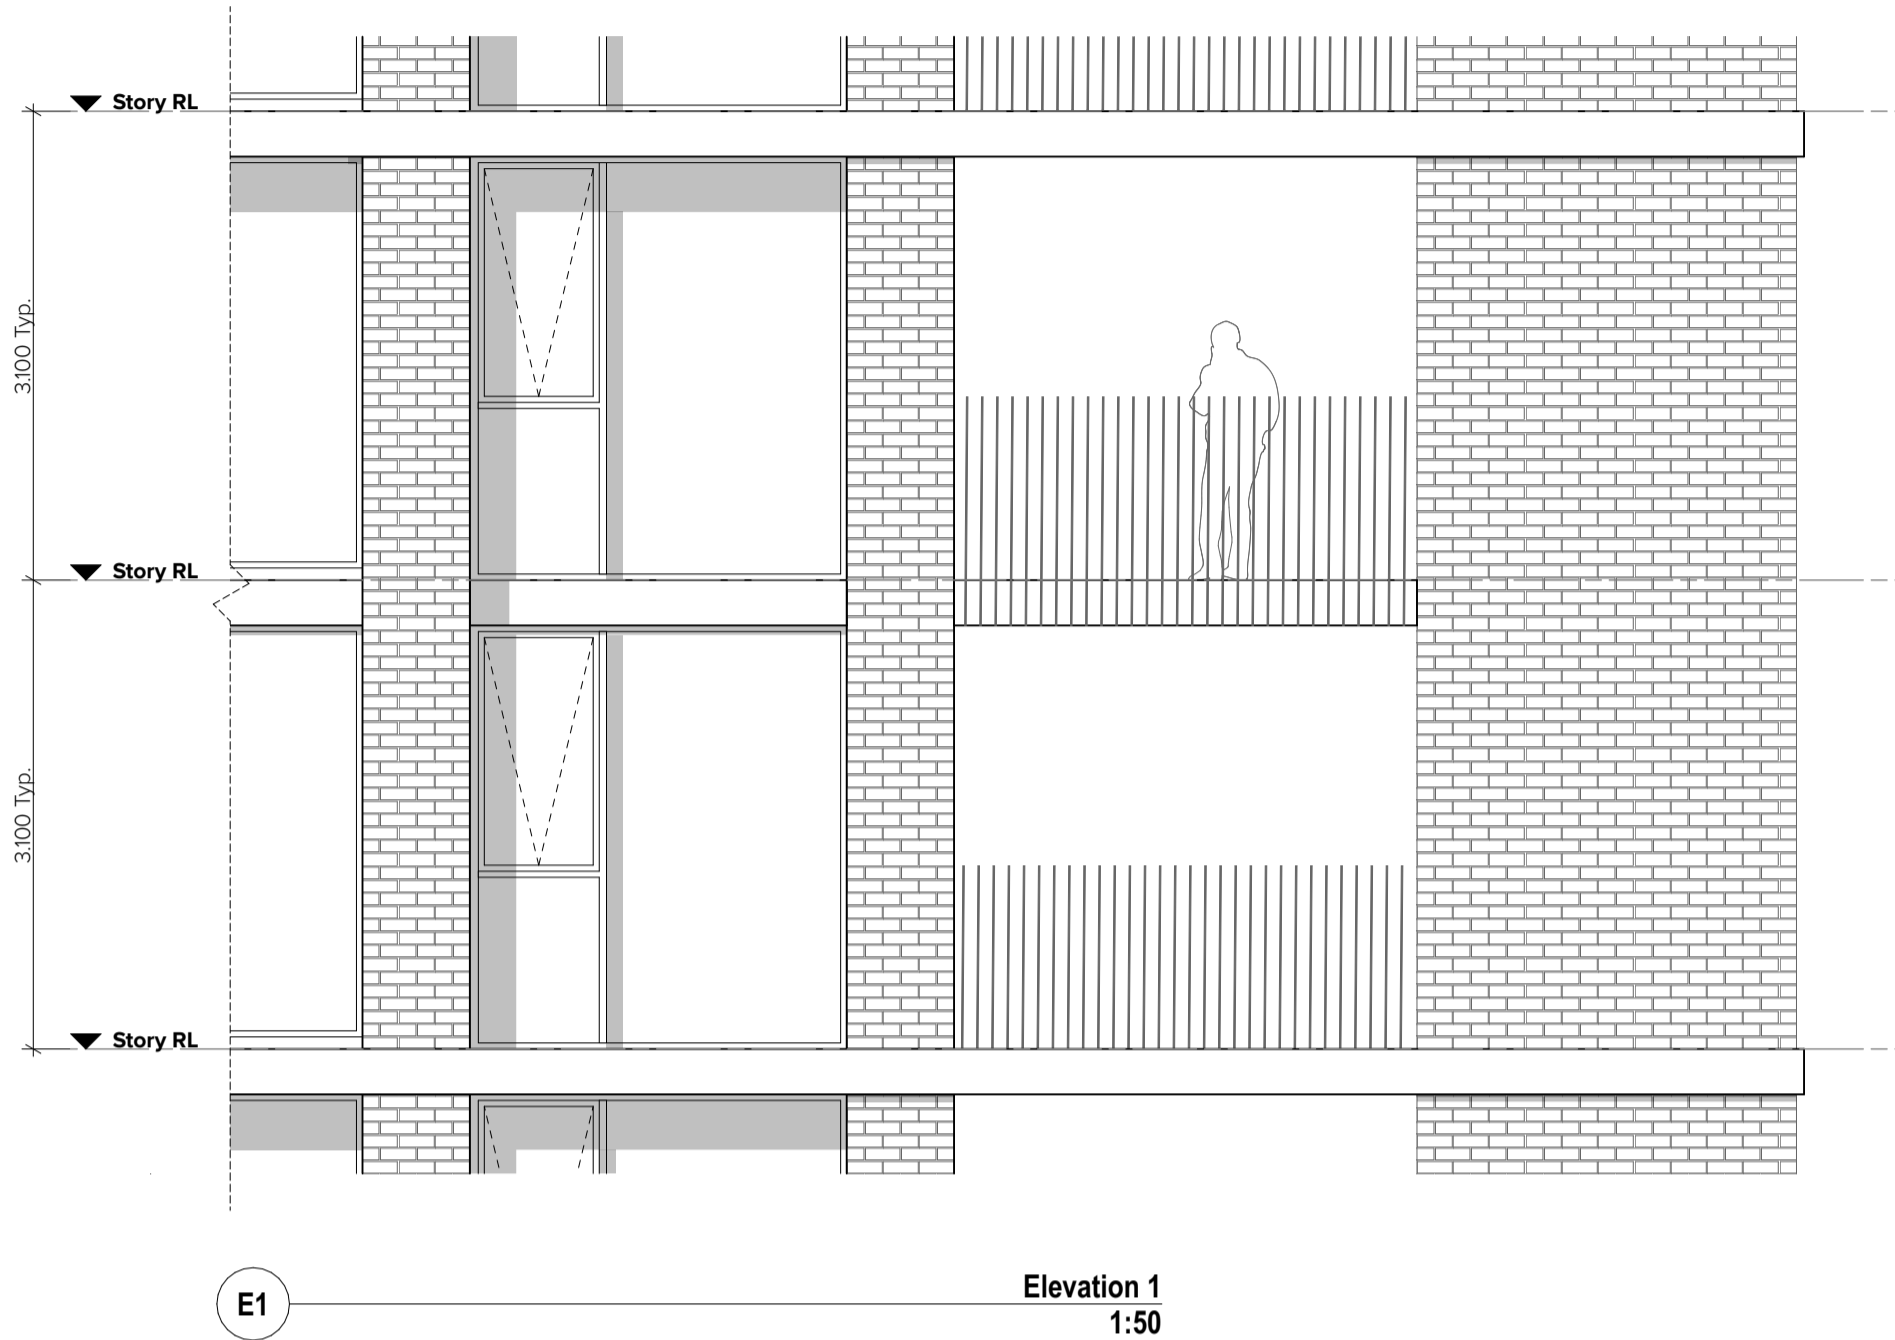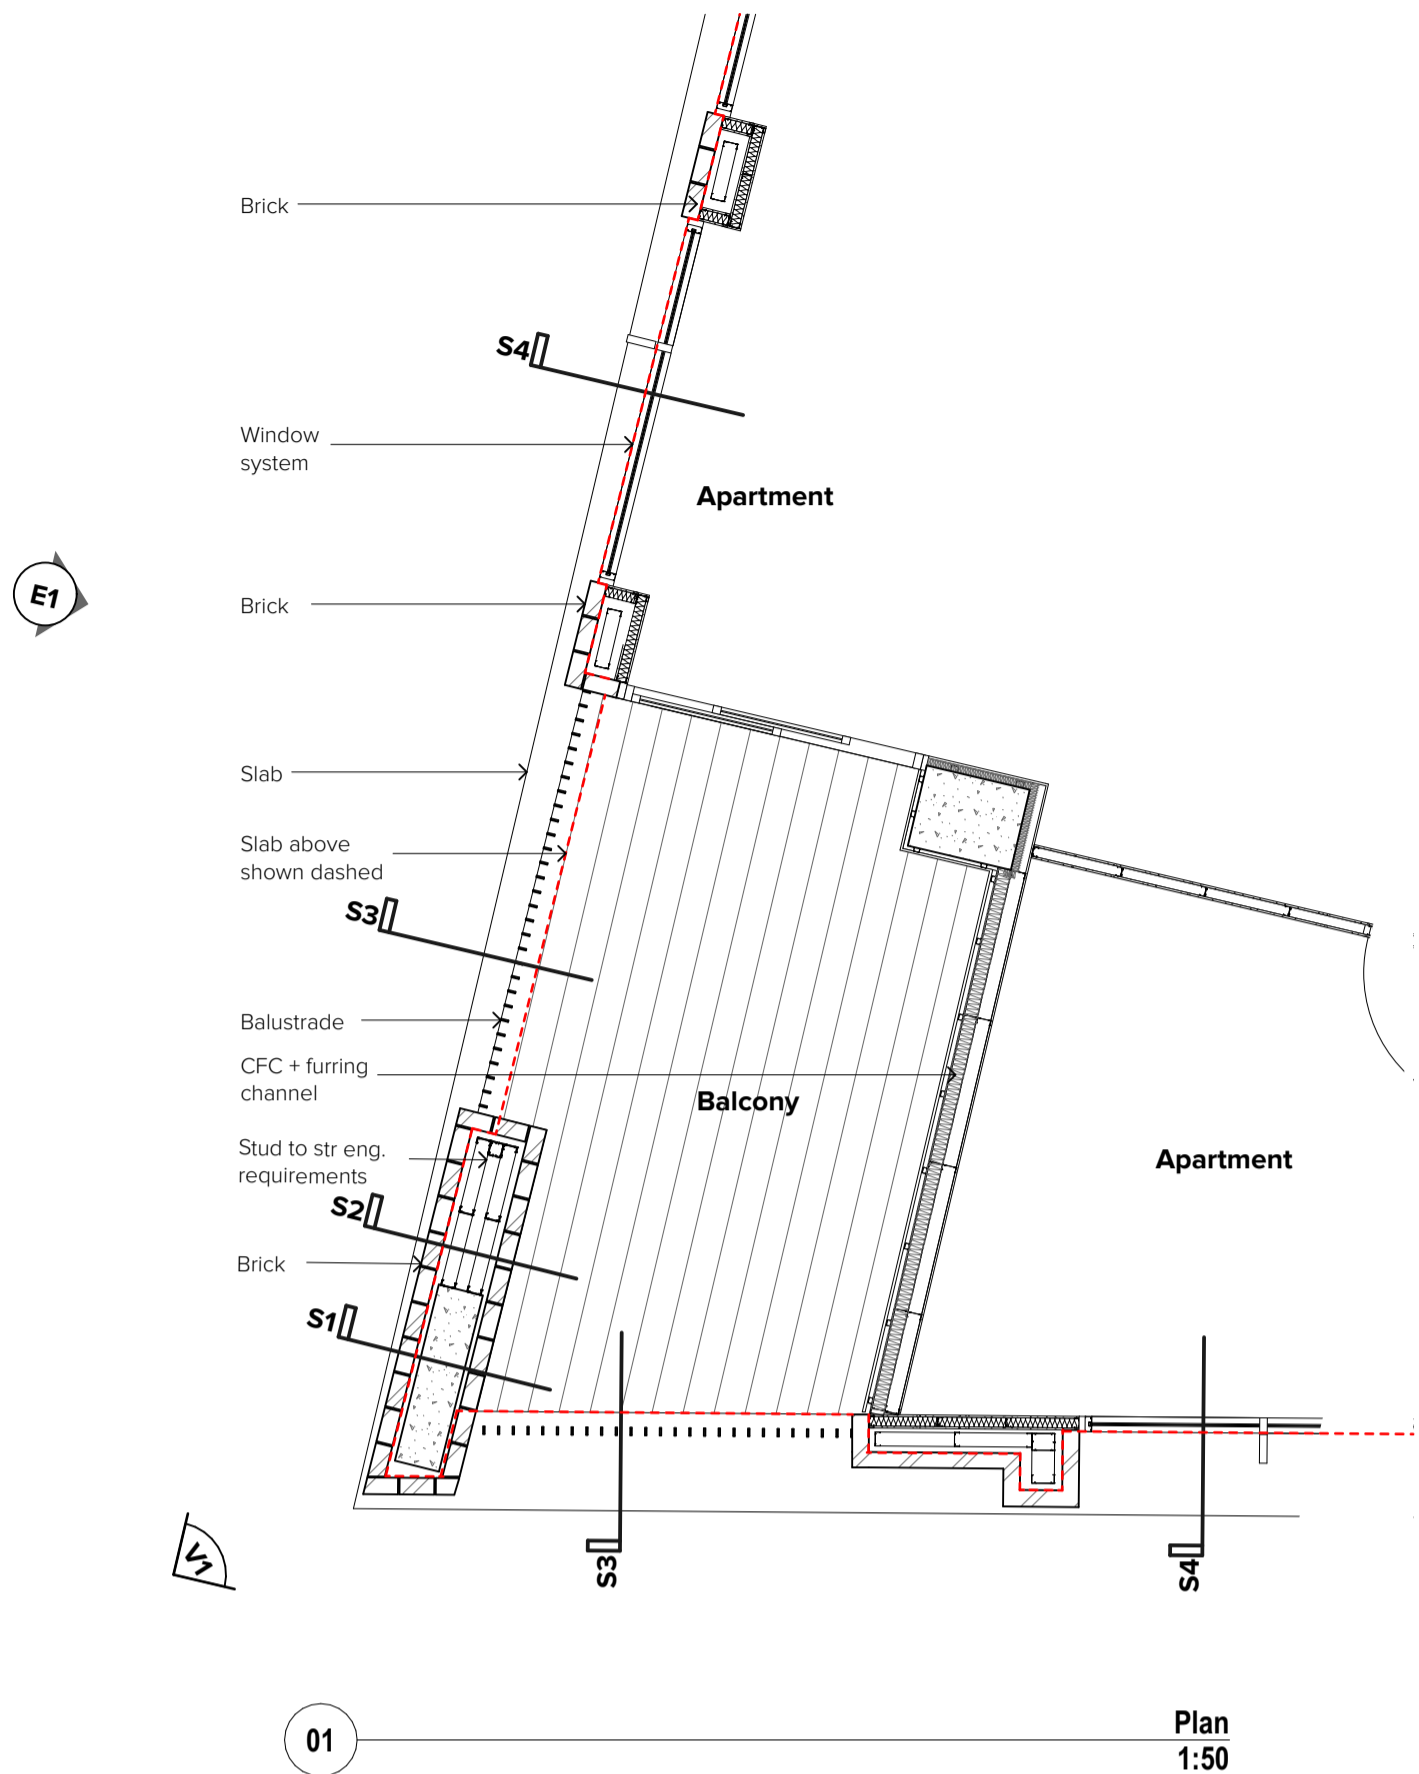

NOTES  
THIS DRAWING IS COPYRIGHT © OF TURNER. NO REPRODUCTION WITHOUT PERMISSION. UNLESS NOTED OTHERWISE THIS DRAWING IS NOT FOR CONSTRUCTION. ALL DIMENSIONS AND LEVELS ARE TO BE CHECKED ON SITE PRIOR TO THE COMMENCEMENT OF WORK. INFORM TURNER OF ANY DISCREPANCIES FOR CLARIFICATION BEFORE PROCEEDING WITH WORK. DRAWINGS ARE NOT TO BE SCALED. USE ONLY FIGURED DIMENSIONS. REFER TO CONSULTANT DOCUMENTATION FOR FURTHER INFORMATION (DWG, PC AND BIM FILES AND UNCONTROLLED DOCUMENTS) AND ARE ISSUED FOR INFORMATION ONLY.

CLIENT  
**Deicorp**

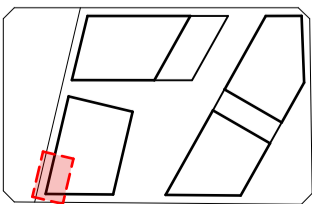

Rev	Date	Approved by	Revision Notes
01	06.07.21	JMC	DA Submission
02	08.04.22	JMC	For Draft DA
03	14.04.22	JMC	For Draft DA
04	21.04.22	JMC	For DA Submission

Project Title  
**Doran Drive**  
Doran Drive, Castle Hill Castle Hill NSW 2154 Australia

Scale  
1:50 @A1, 50% @A3  
Status  
DA Submission

Project No.  
**19068**

Dwg No.  
**DA-320-201**

Rev  
**04**

Drawn by  
YT






North  
↑

Drawing Title  
**FACADE SECTIONS**  
Facade Sections 2

**TURNER**


Level 7 ONE Oxford Street  
Darlinghurst NSW 2010  
AUSTRALIA

T +61 2 8668 0000  
F +61 2 8668 0088  
turnerstudio.com.au

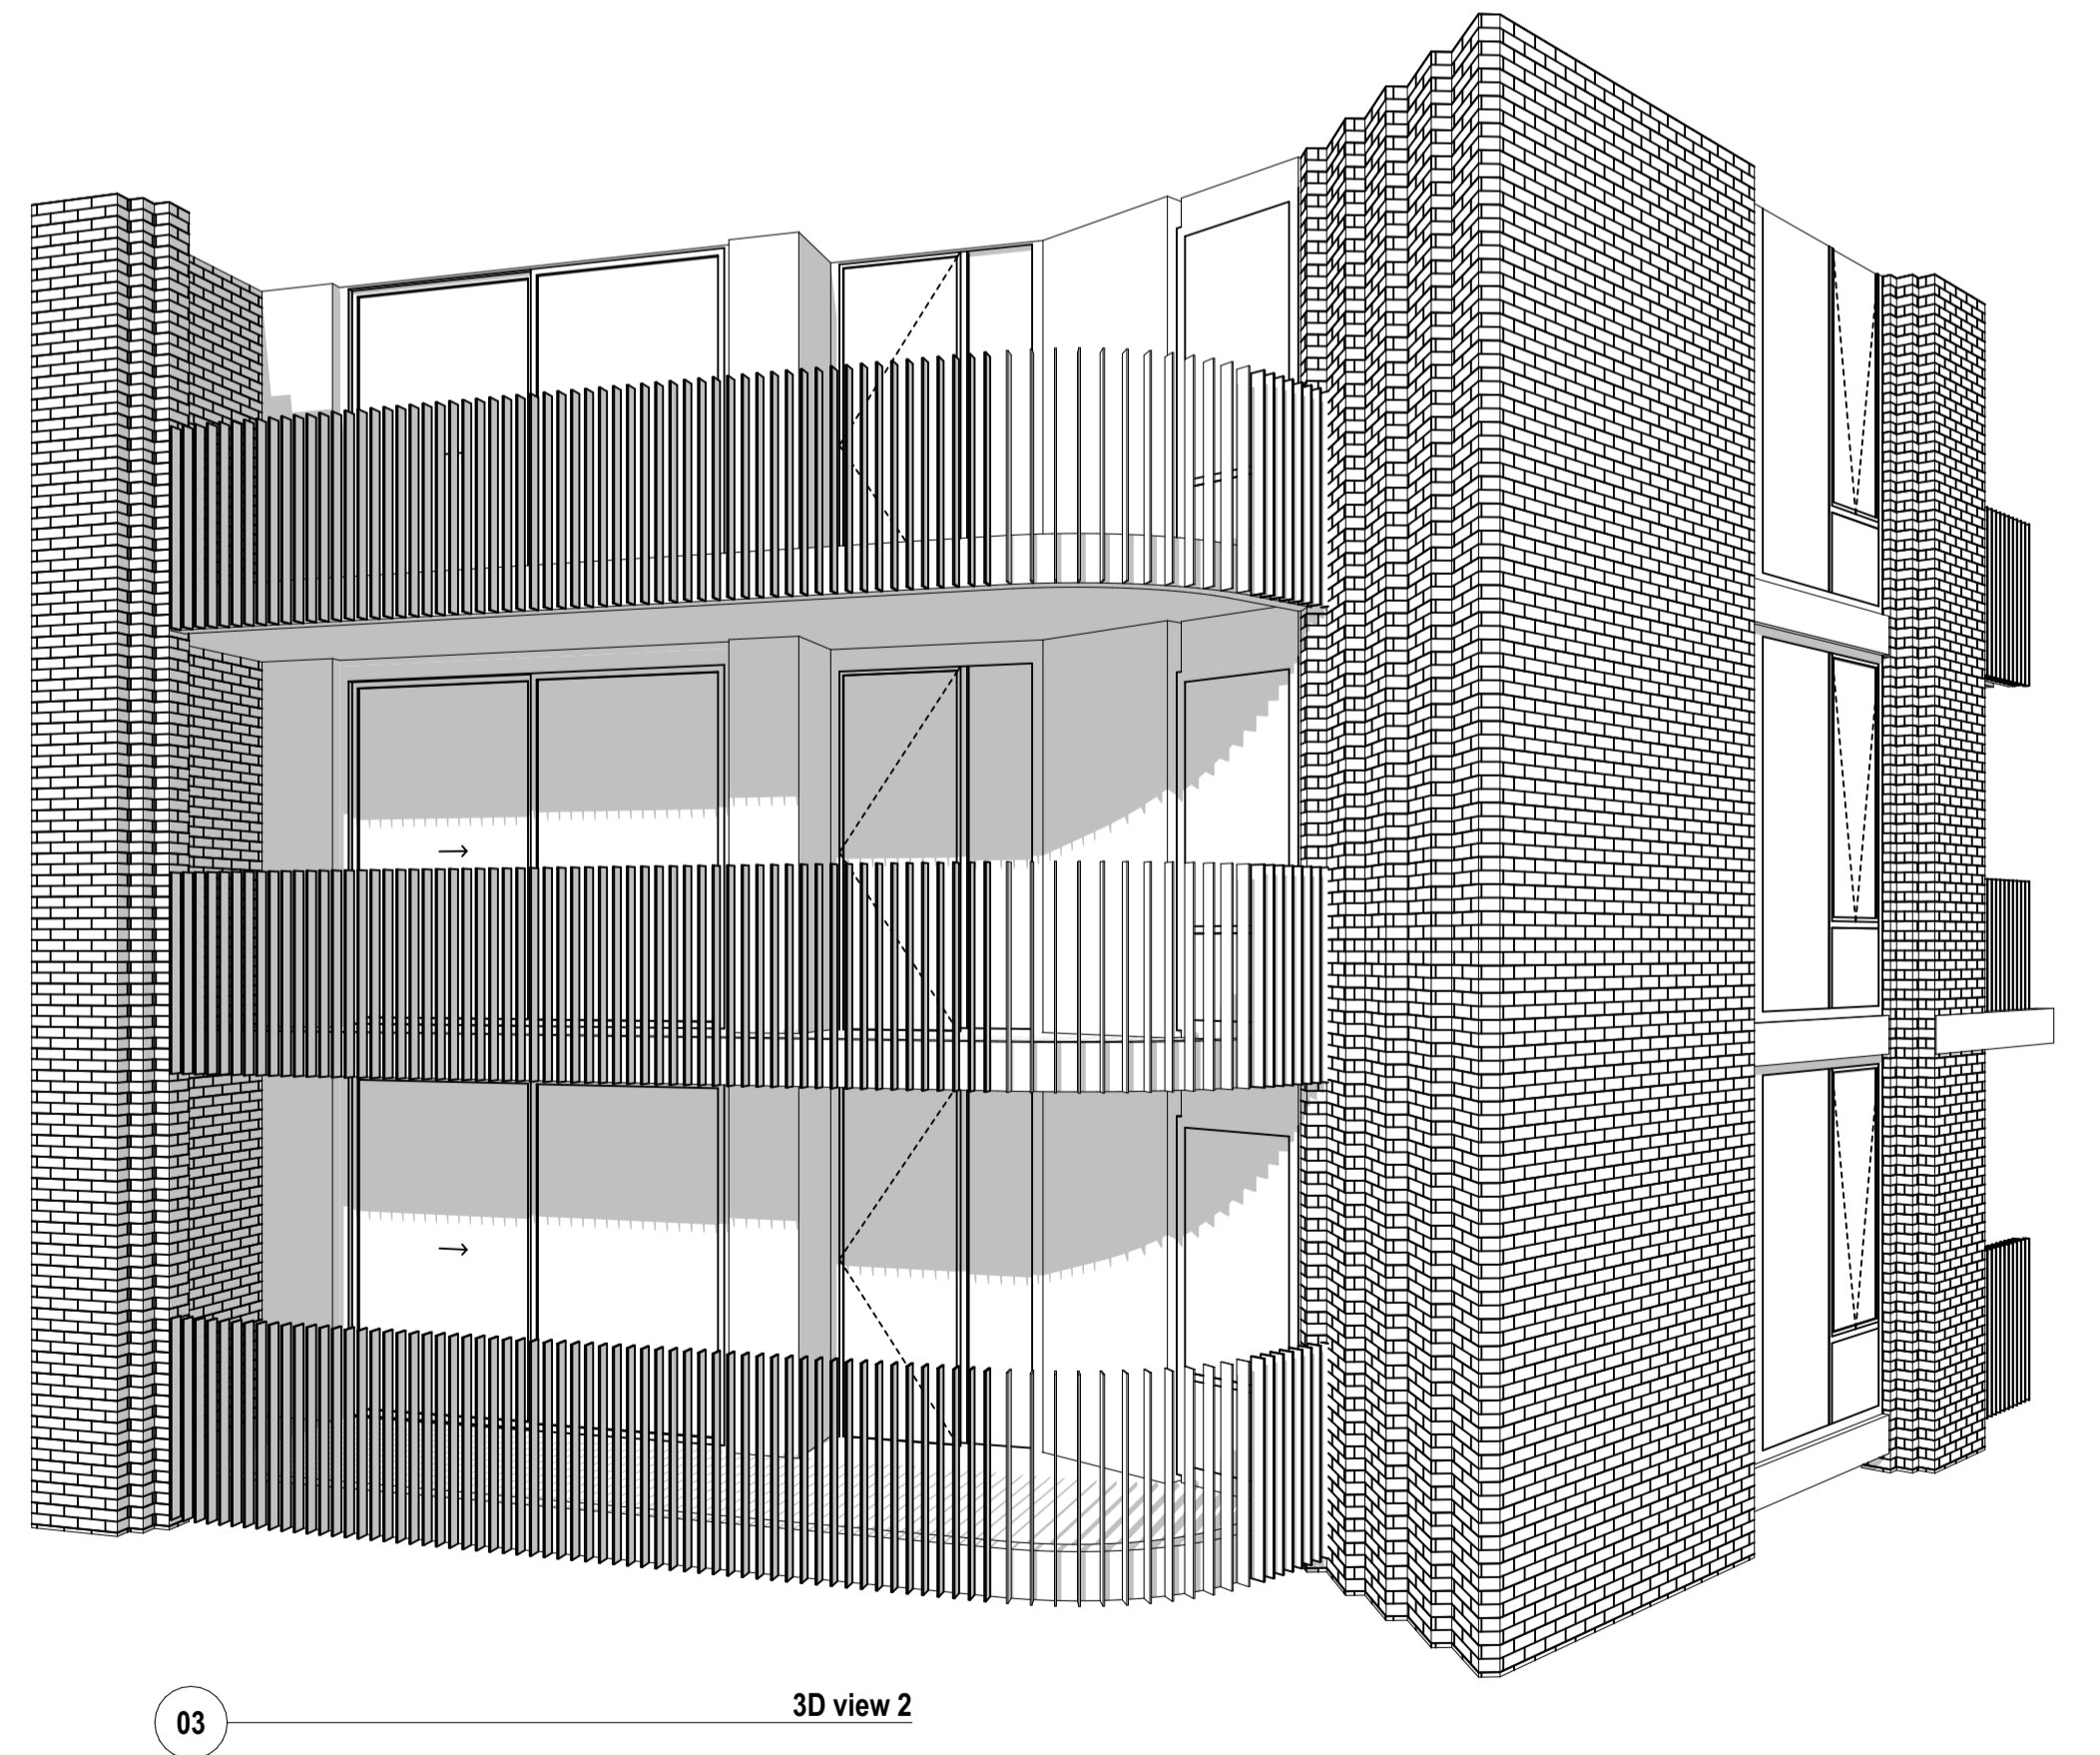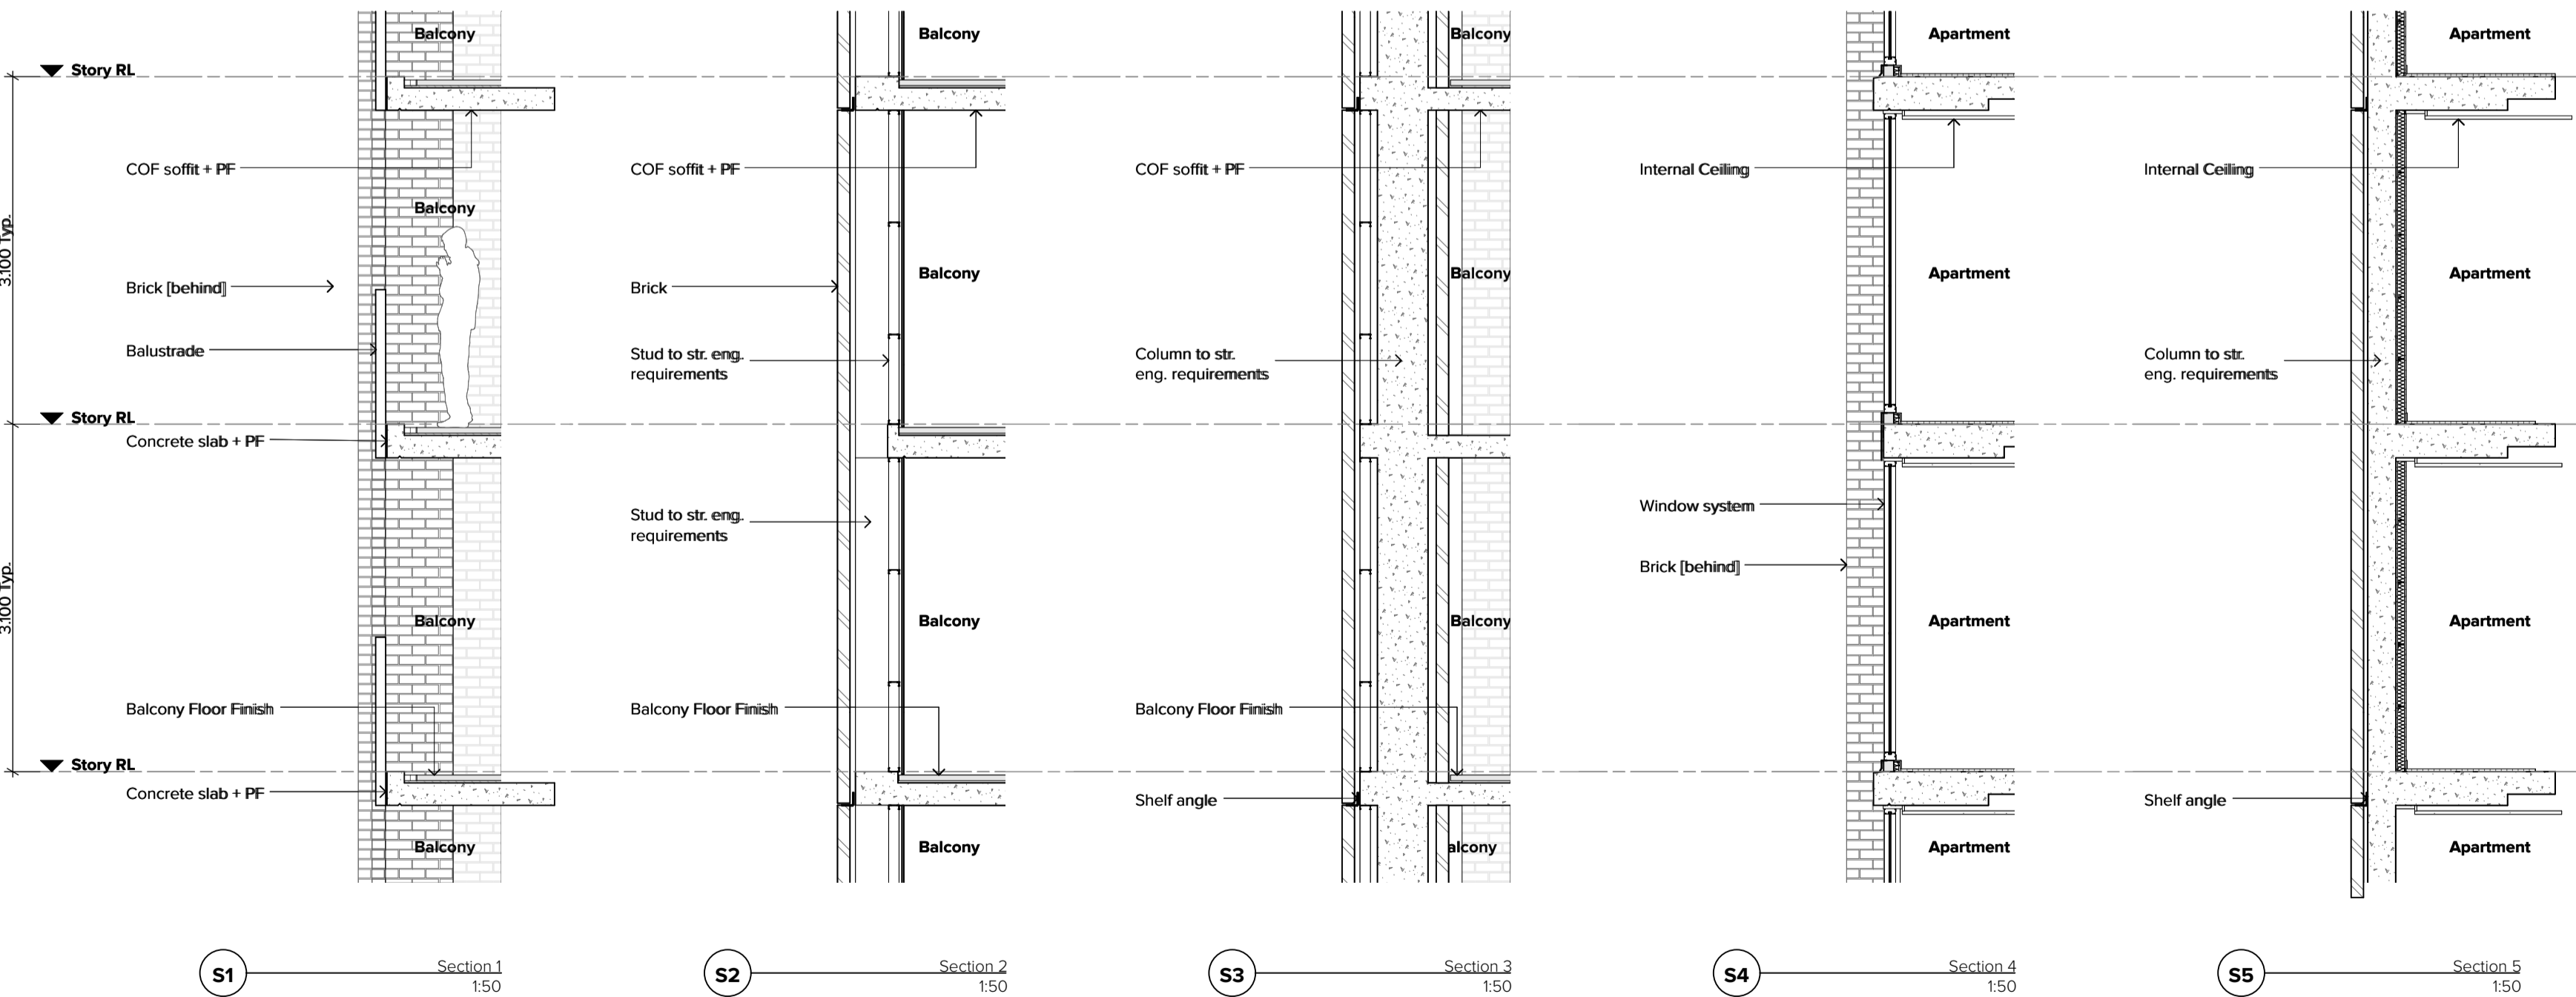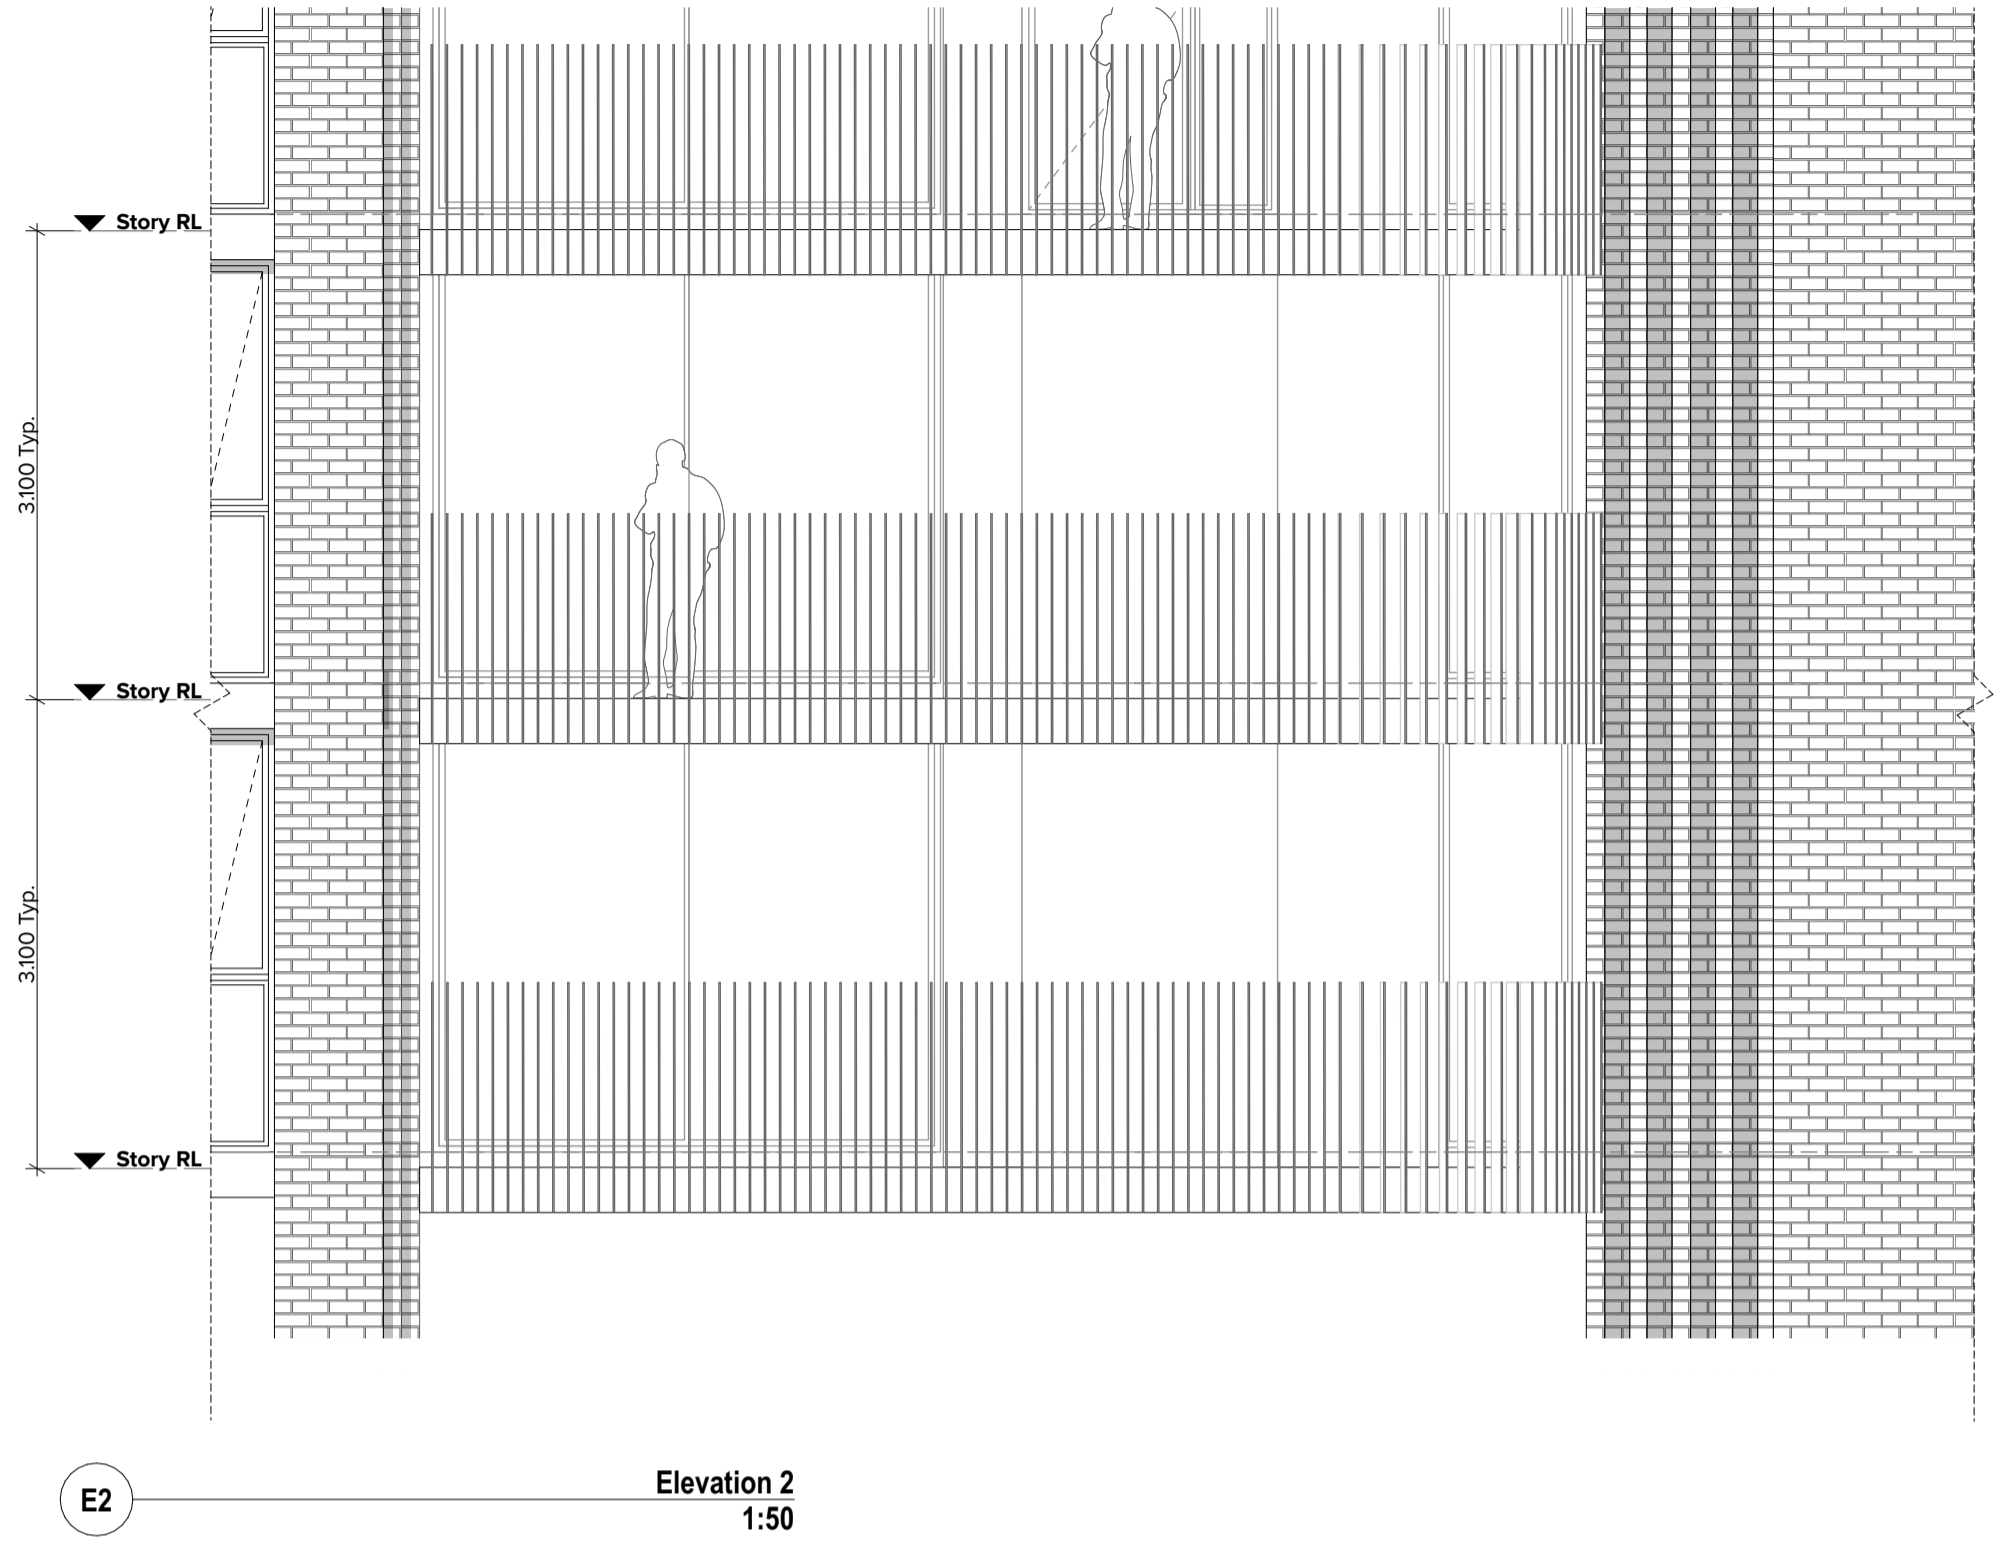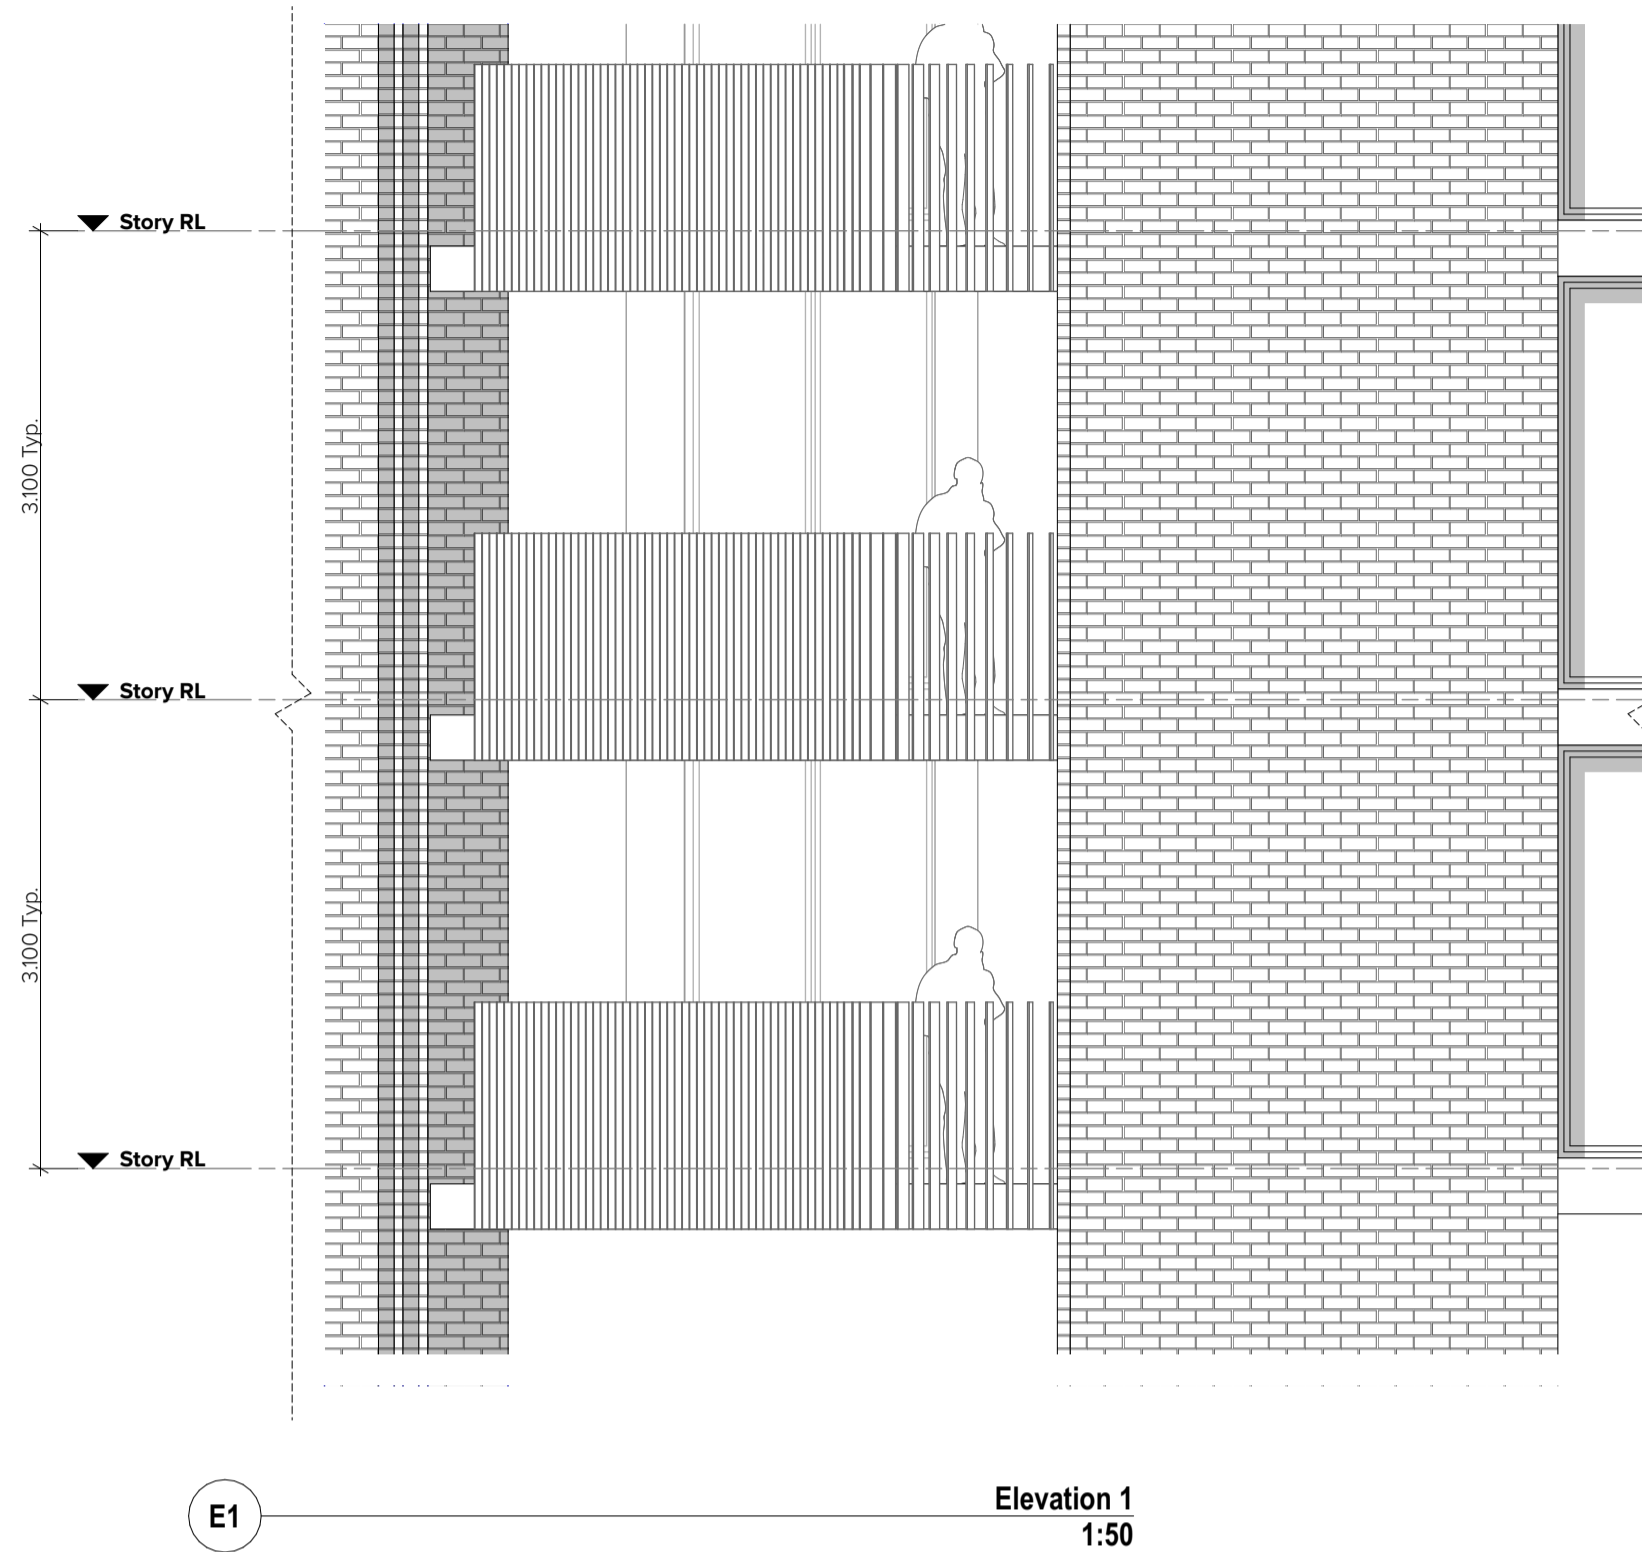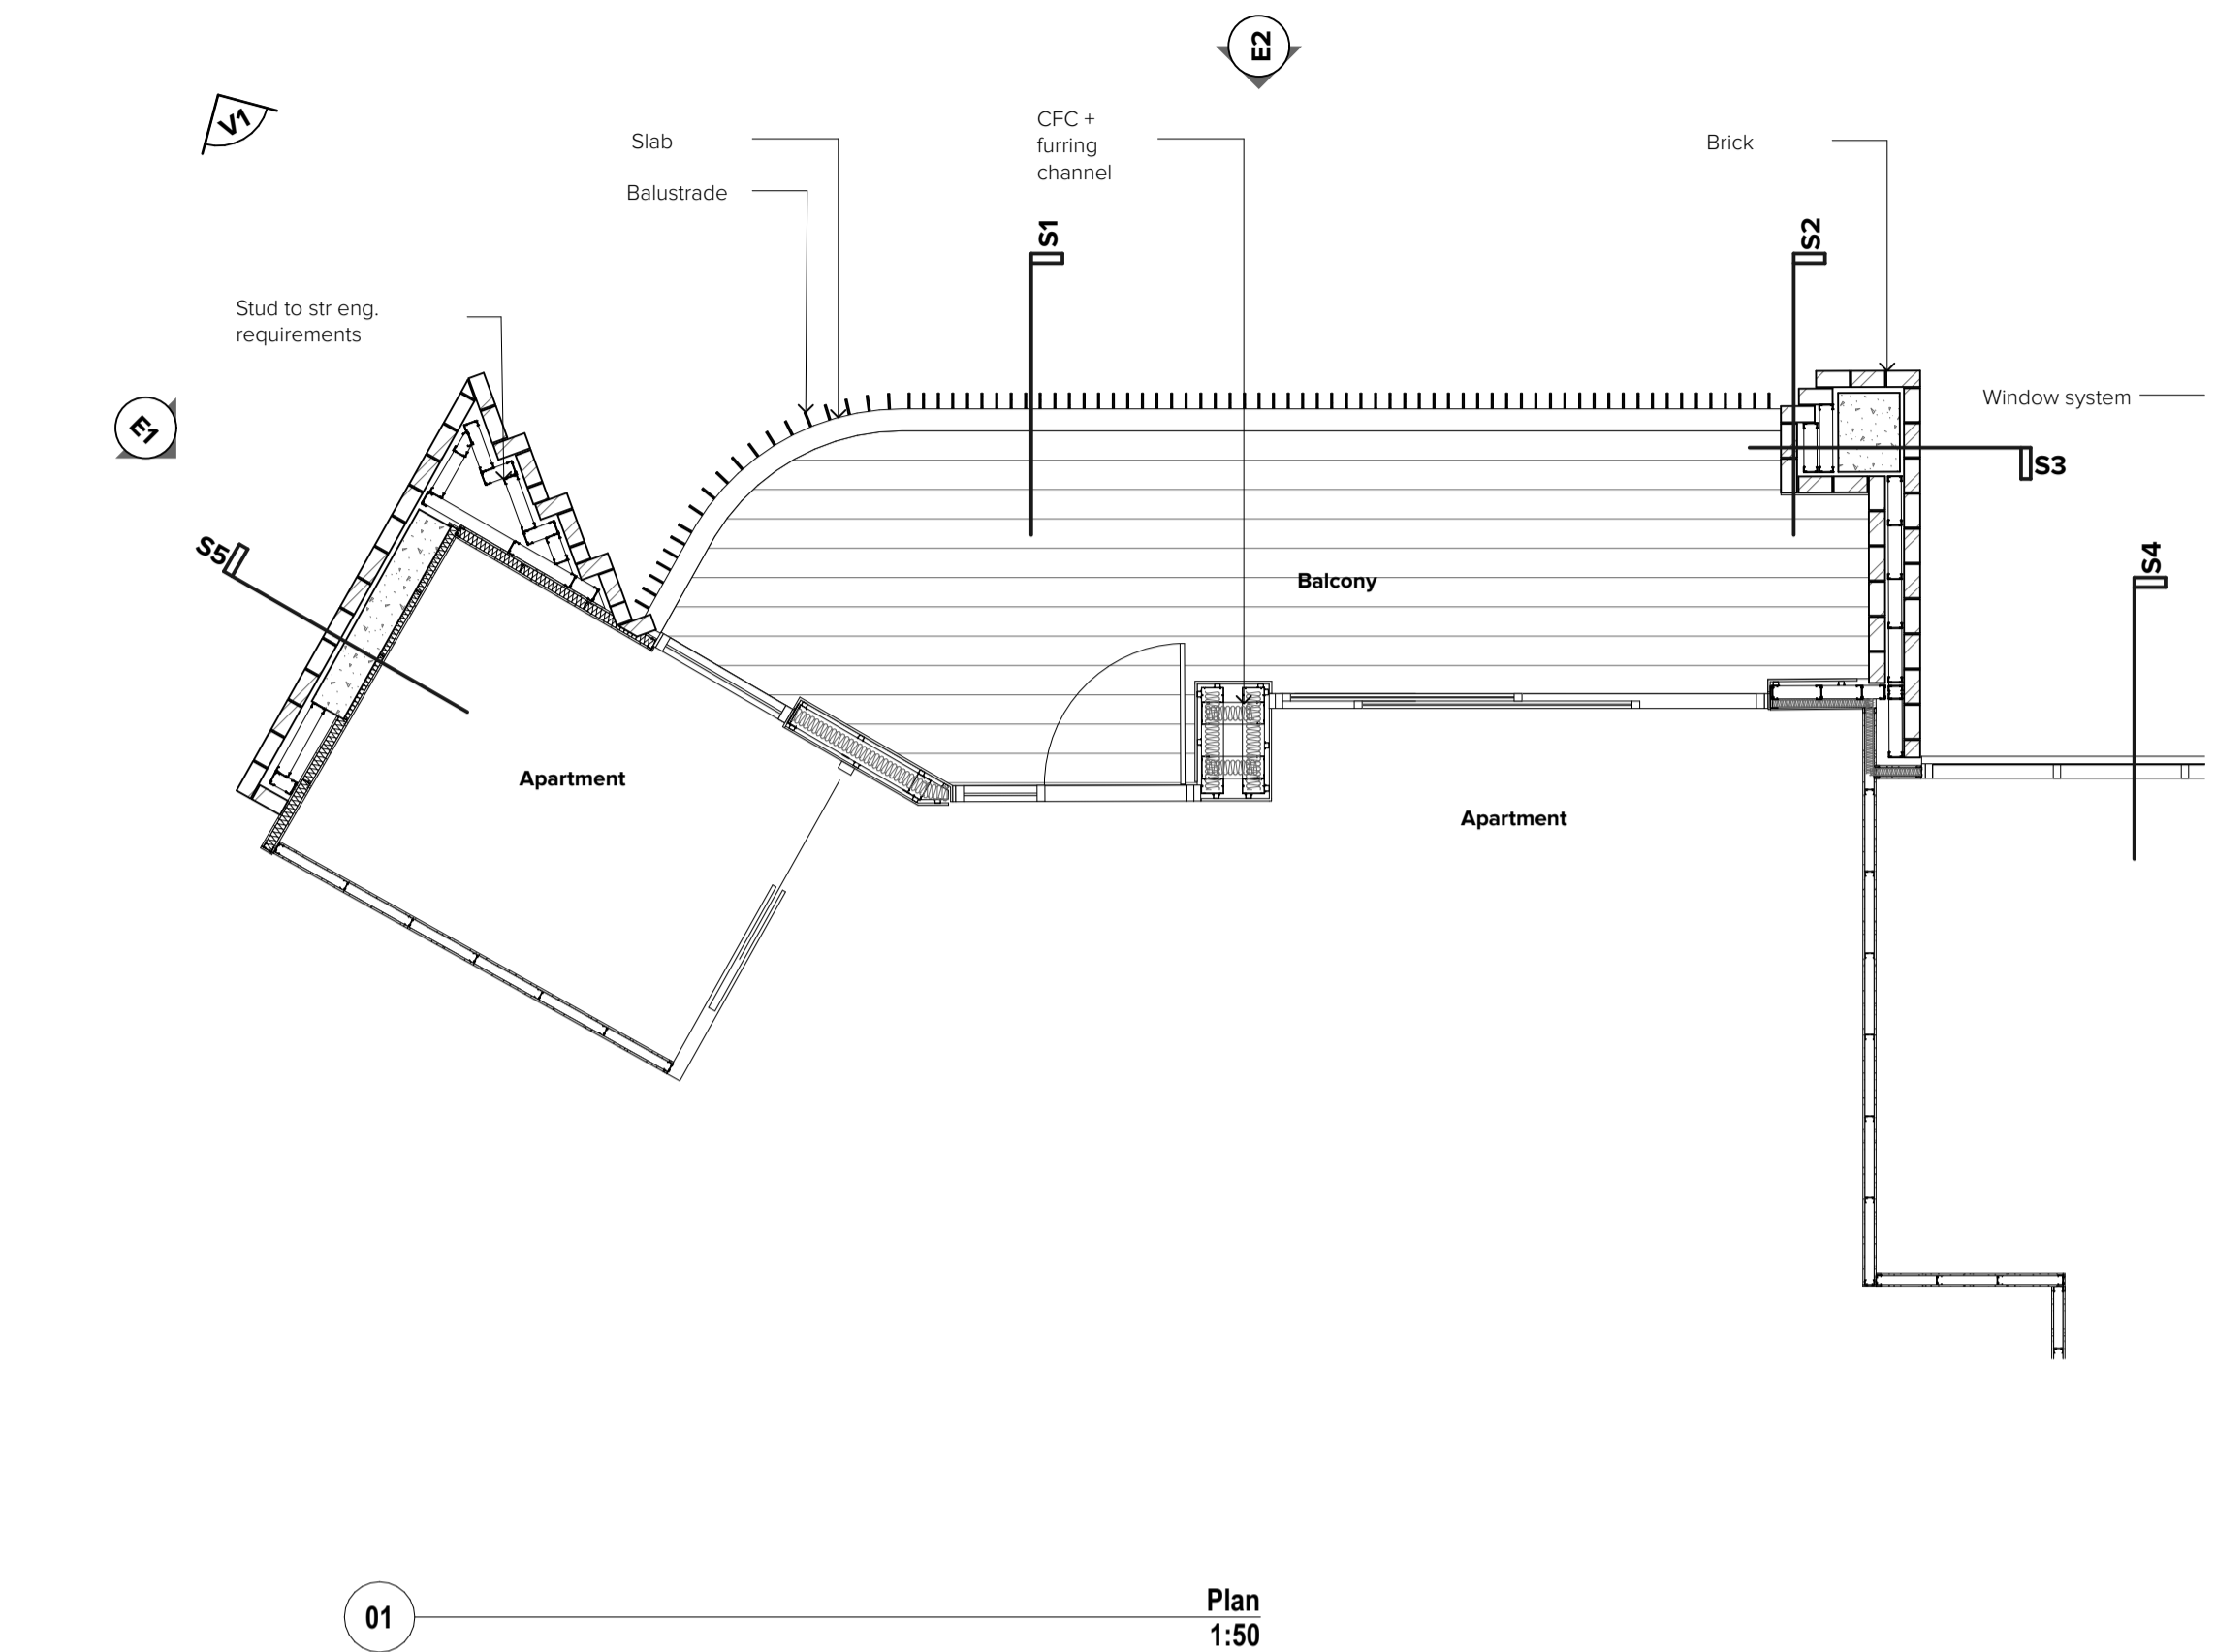

NOTES  
THIS DRAWING IS COPYRIGHT © OF TURNER. NO REPRODUCTION WITHOUT PERMISSION. UNLESS NOTED OTHERWISE THIS DRAWING IS NOT FOR CONSTRUCTION. ALL DIMENSIONS AND LEVELS ARE TO BE CHECKED ON SITE PRIOR TO THE COMMENCEMENT OF WORK. INFORM TURNER OF ANY DISCREPANCIES FOR CLARIFICATION BEFORE PROCEEDING WITH WORK. DRAWINGS ARE NOT TO BE SCALED. USE ONLY FIGURED DIMENSIONS. REFER TO CONSULTANT DOCUMENTATION FOR FURTHER INFORMATION (DWG, PC AND BIM FILES ARE UNCONTROLLED DOCUMENTS AND ARE ISSUED FOR INFORMATION ONLY).

CLIENT  
**Deicorp**

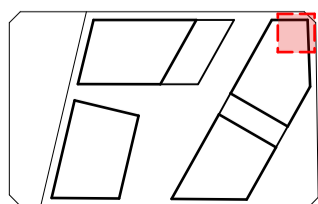

Rev	Date	Approved by	Revision Notes
01	08.07.21	JMC	DA Submission
02	08.04.22	JMC	For Draft DA
03	14.04.22	JMC	For Draft DA
04	21.04.22	JMC	For DA Submission

Project Title  
**Doran Drive**  
Doran Drive, Castle Hill Castle Hill NSW 2154 Australia

Scale  
**1:50 @A1, 50% @A3**

Project No.  
**19068**

Dwg No.  
**DA-320-301**

Drawn by  
**YT**

Rev  
**04**

North  
↑

Drawing Title  
**FACADE SECTIONS**  
**Facade Sections 3**


**TURNER**

Level 7 ONE Oxford Street  
Darlinghurst NSW 2010  
AUSTRALIA


T +61 2 8668 0200  
F +61 2 8668 0268  
turnerstudio.com.au



1 Cross Section W-E 1:150

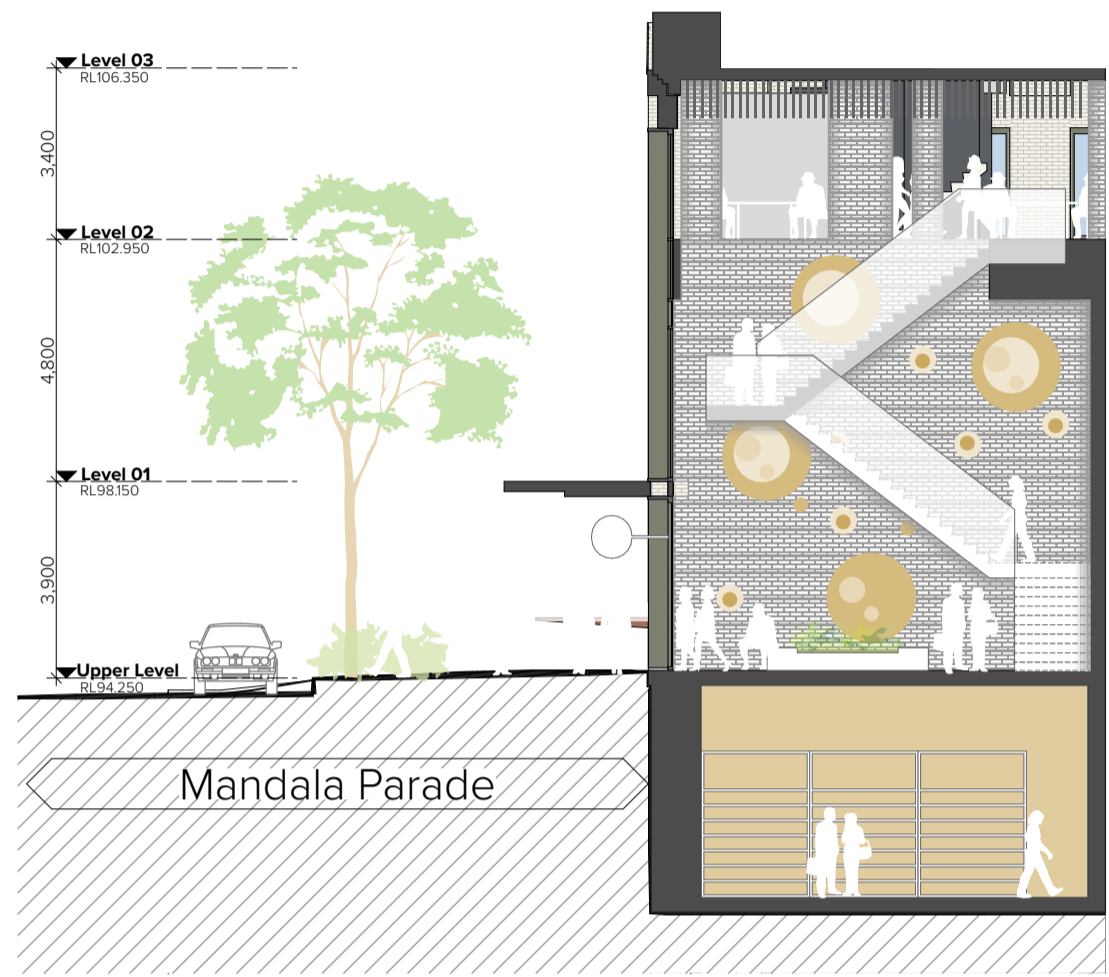

2 Cross Section W-E 1:150

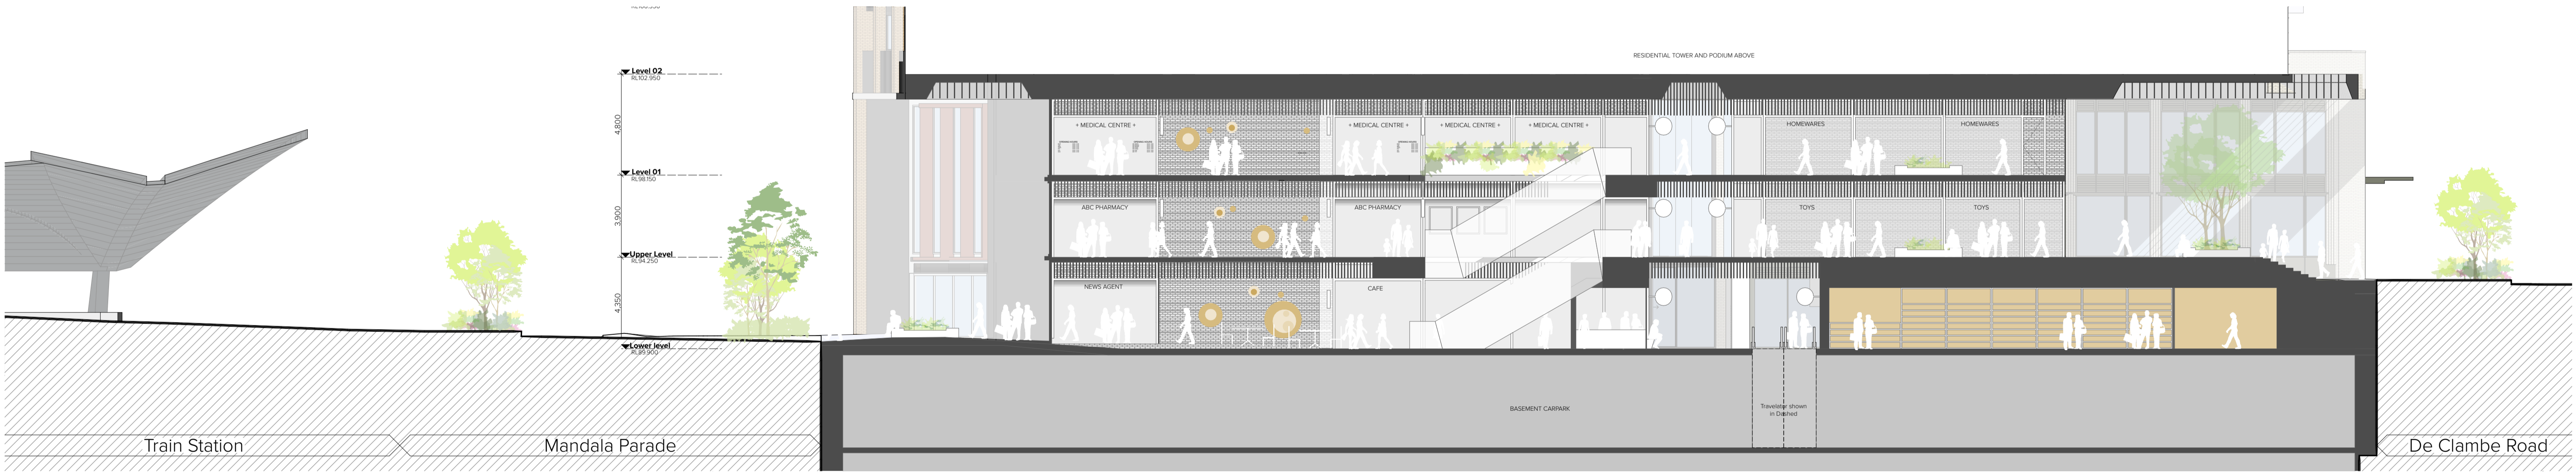

3 Longitudinal Section S-N 1:150

NOTES  
THIS DRAWING IS COPYRIGHT © OF TURNER. NO REPRODUCTION WITHOUT PERMISSION. UNLESS NOTED OTHERWISE THIS DRAWING IS NOT FOR CONSTRUCTION. ALL DIMENSIONS AND LEVELS ARE TO BE CHECKED ON SITE PRIOR TO THE COMMENCEMENT OF WORK. INFORM TURNER OF ANY DISCREPANCIES FOR CLARIFICATION BEFORE PROCEEDING WITH WORK. DRAWINGS ARE NOT TO BE SCALED. USE ONLY FIGURED DIMENSIONS. REFER TO CONSULTANT DOCUMENTATION FOR FURTHER INFORMATION (DWG, PC AND BIM) FILES AND UNCONTROLLED DOCUMENTS AND ARE ISSUED FOR INFORMATION ONLY.

CLIENT  
Deicorp

Rev	Date	Approved by	Revision Notes
01	06.07.21	JMC	DA Submission
02	08.04.22	JMC	For Draft DA
03	14.04.22	JMC	For Draft DA
04	21.04.22	JMC	For DA Submission

Project Title  
**Doran Drive**  
Doran Drive, Castle Hill NSW 2154 Australia  
Drawing Title  
**RETAIL SECTIONS**  
Retail Sections

Scale <b>1:150 @A1, 50% @A3</b>	Project No. <b>19068</b>	Drawn by <b>JB</b>	North
Status <b>DA Submission</b>	Dwg No. <b>DA-350-101</b>	Rev <b>04</b>	

**TURNER**

Level 7 ONE Oxford Street  
Sydney NSW 2010  
AUSTRALIA  
T +61 2 8668 0000  
F +61 2 8668 0088  
turner@tda.com.au