




JUN 21st -
10.30am

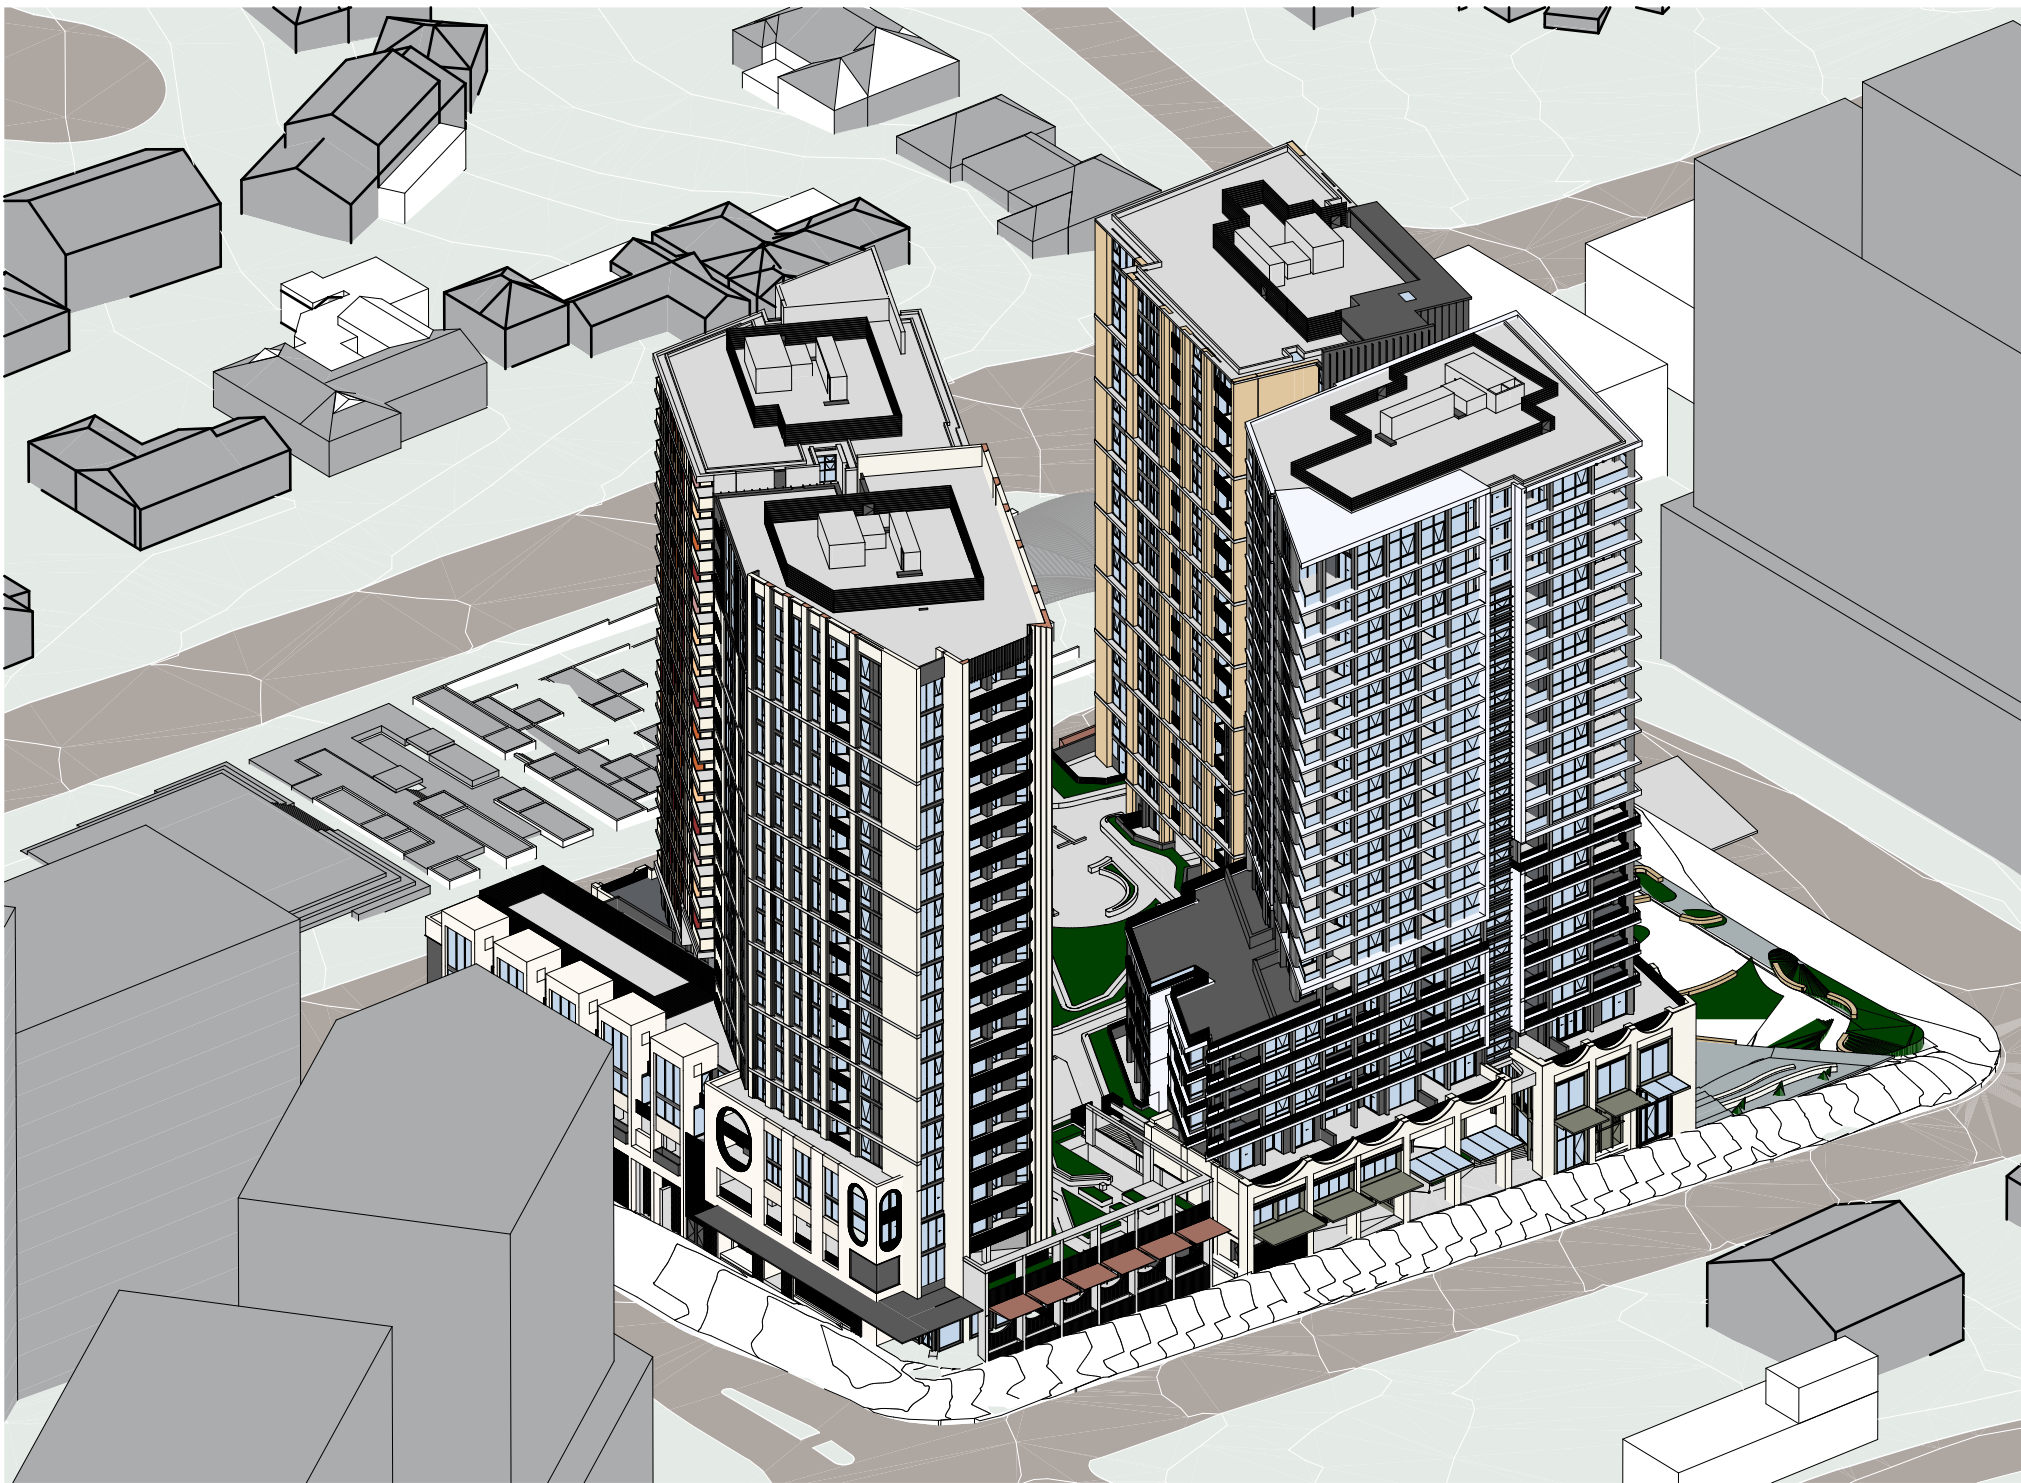


JUN 21st -
10.45am

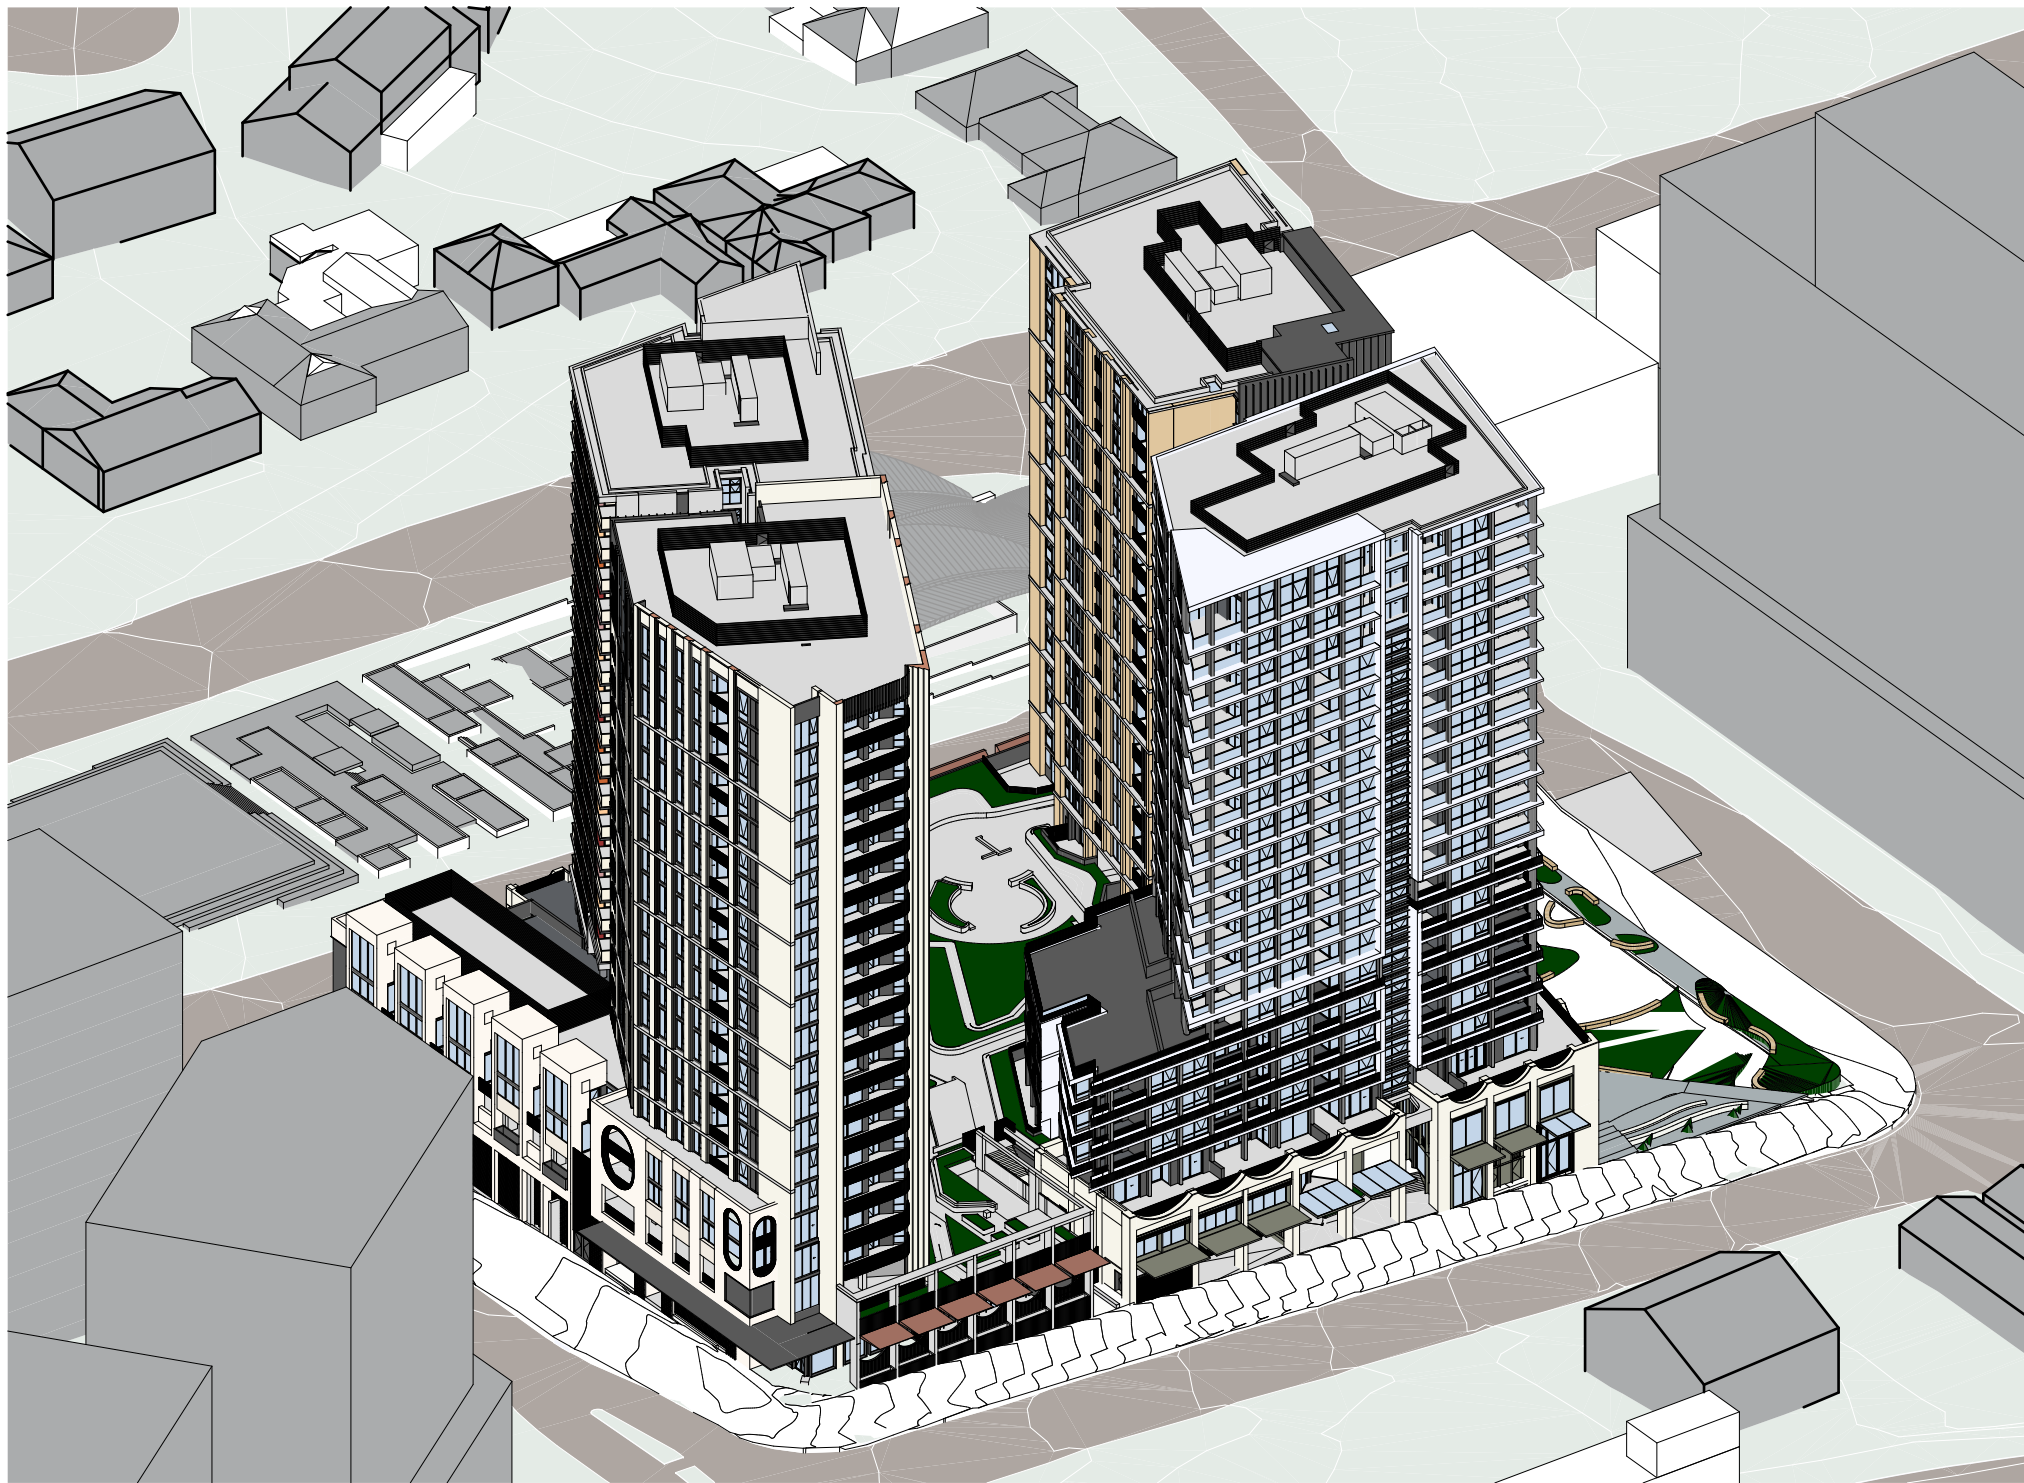

JUN 21st -
11.00am

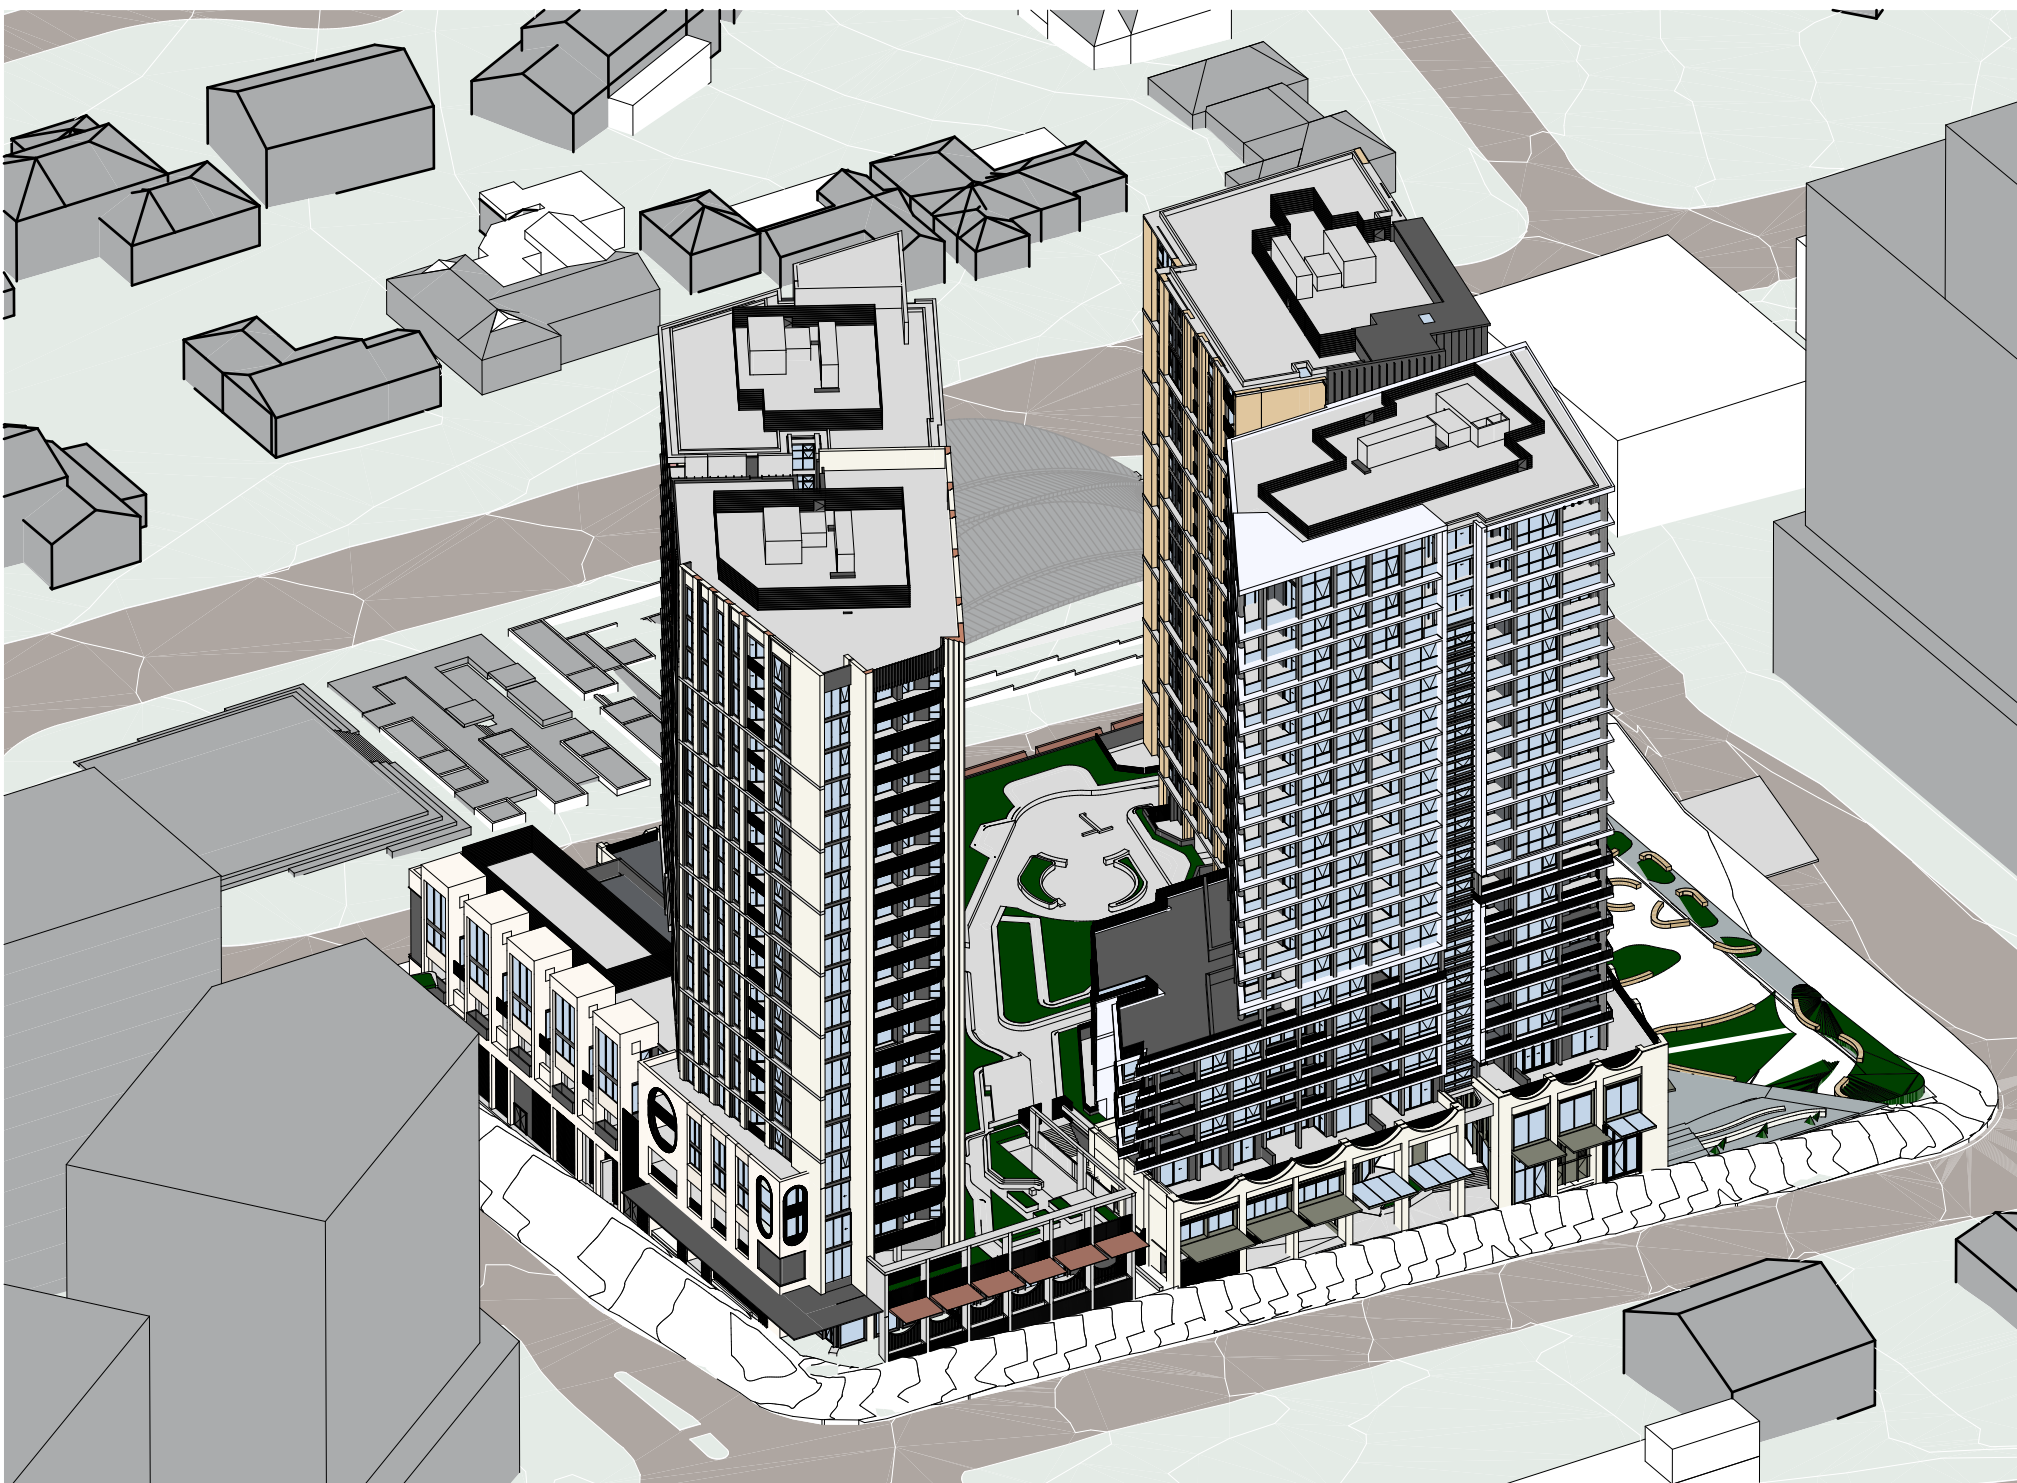

JUN 21st -
11.15am

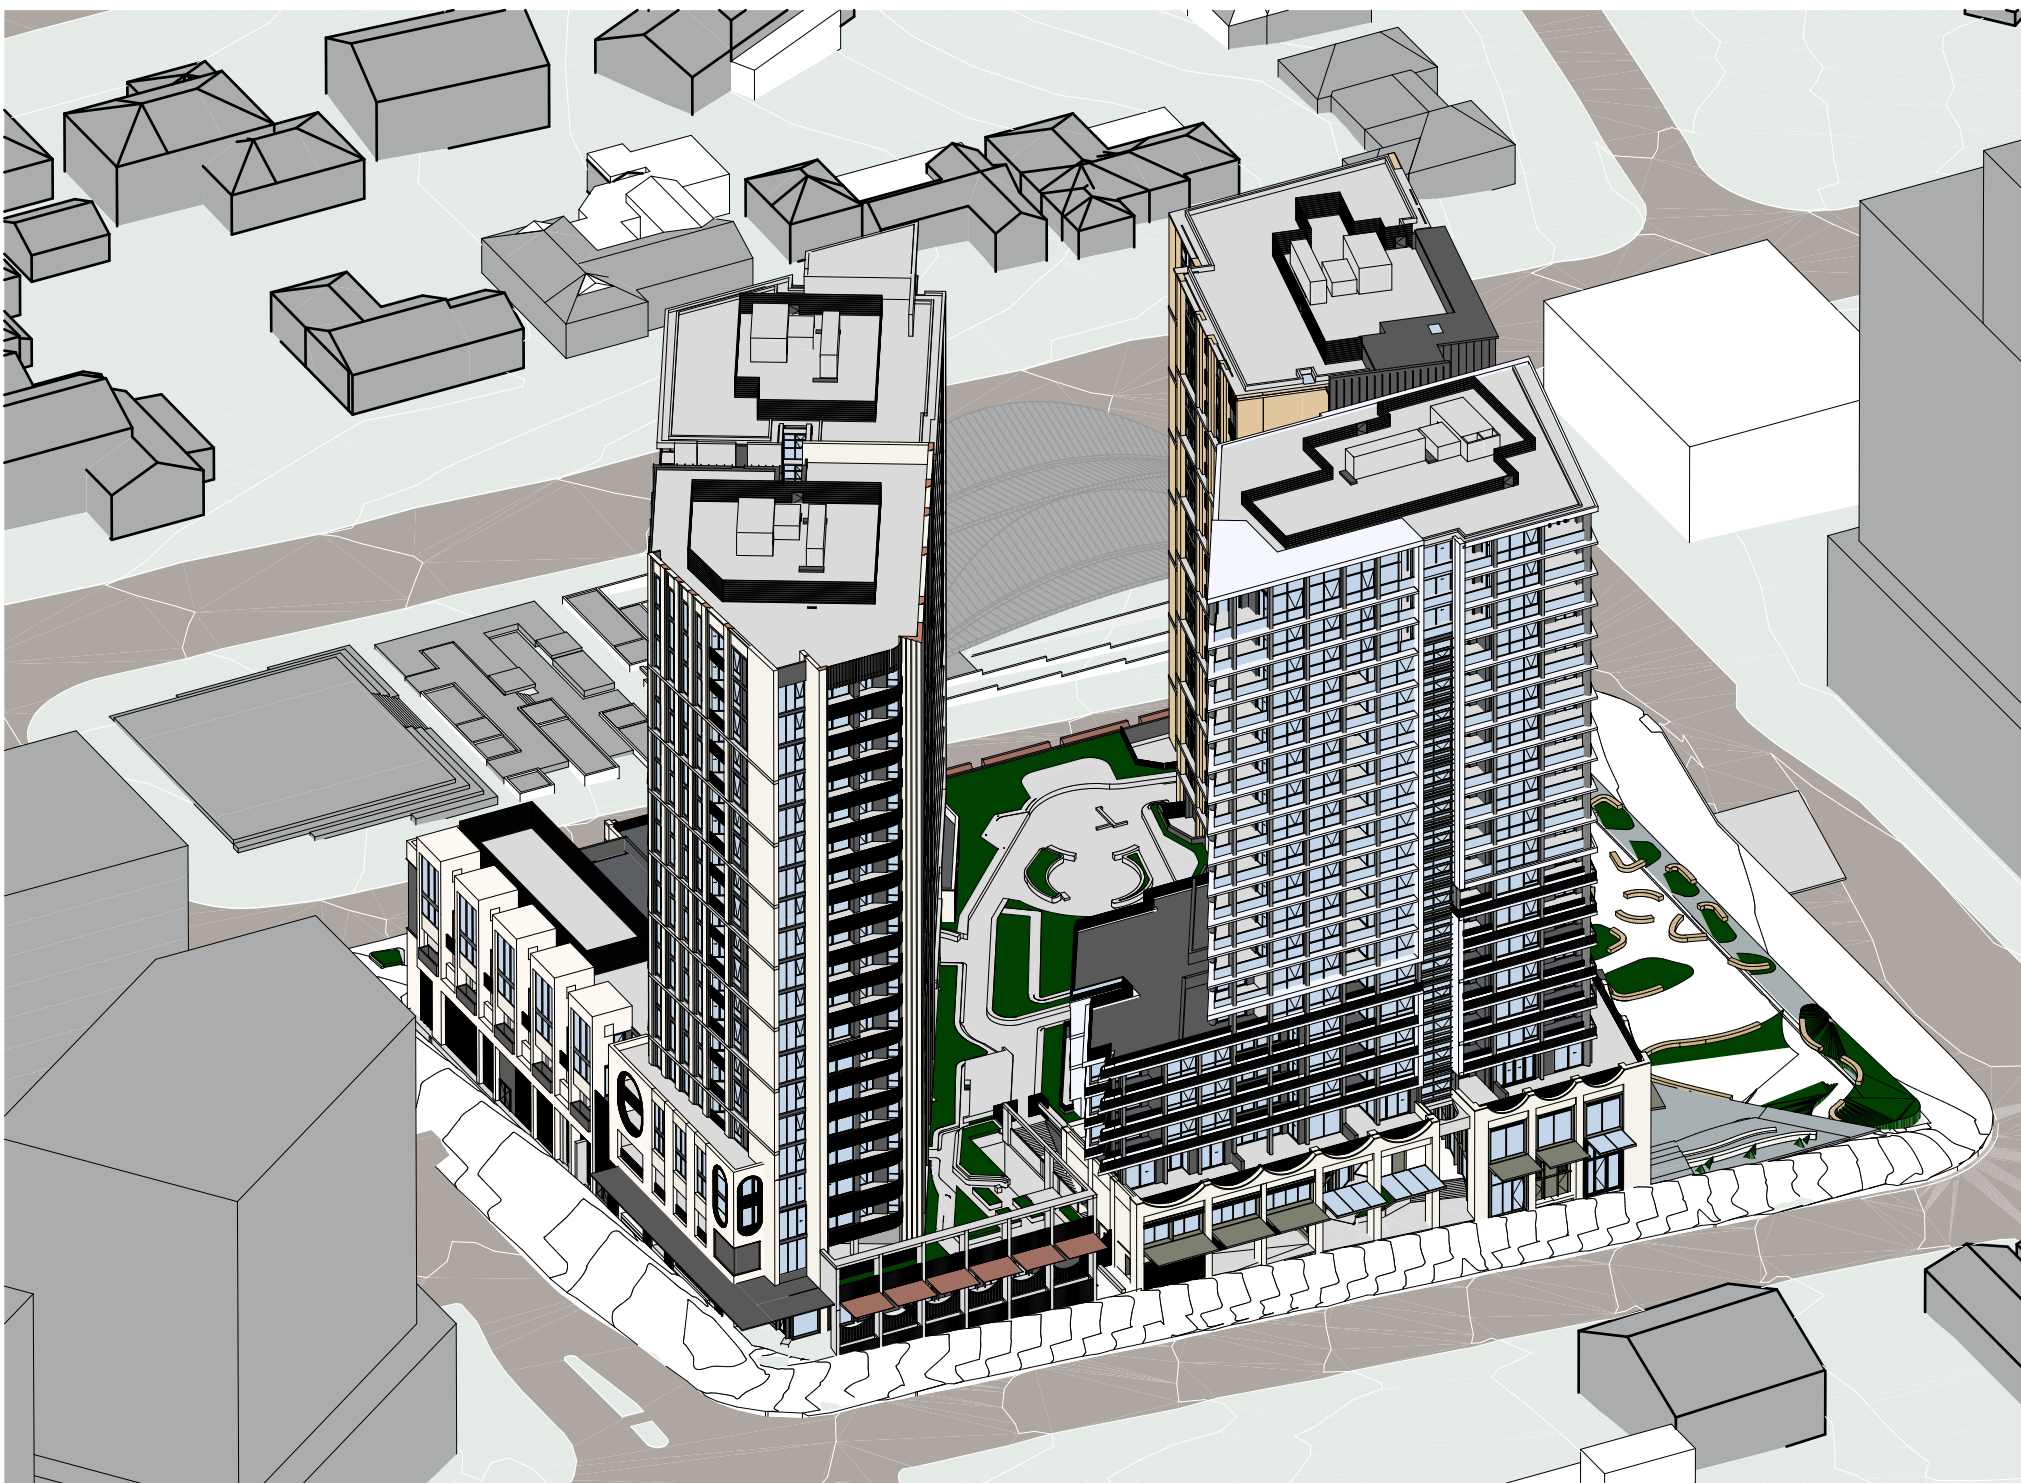

JUN 21st -
11.30am



JUN 21st -
11.45am

NOTES
THIS DRAWING IS COPYRIGHT © OF TURNER. NO REPRODUCTION WITHOUT PERMISSION. UNLESS NOTED OTHERWISE THIS DRAWING IS NOT FOR CONSTRUCTION. ALL DIMENSIONS AND LEVELS ARE TO BE CHECKED ON SITE PRIOR TO THE COMMENCEMENT OF WORK. INFORM TURNER OF ANY DISCREPANCIES FOR CLARIFICATION BEFORE PROCEEDING WITH WORK. DRAWINGS ARE NOT TO BE SCALED. USE ONLY FIGURED DIMENSIONS. REFER TO CONSULTANT DOCUMENTATION FOR FURTHER INFORMATION (DWG, PC AND BIM) FILES AND UNCONTROLLED DOCUMENTS AND ARE ISSUED FOR INFORMATION ONLY.

CLIENT
Deicorp

DLCS Quality Endorsed Company ISO 9001:2015, Registration Number 20476
Turner and Black Nicholas Turner 6885, ABN 96 594 394 871

Rev	Date	Approved by	Revision Notes
01	01.04.22	JMC	Draft, Amended DA
02	08.04.22	JMC	For Draft DA
03	14.04.22	JMC	For Draft DA
04	21.04.22	JMC	For DA Submission

Project Title
Doran Drive
Doran Drive, Castle Hill Castle Hill NSW 2154 Australia

Drawing Title
AMENITY DIAGRAM (ADG)
Sun Eye Views 10.30am - 11:45am

Scale
1:650 @A1, 50% @A3

Project No.
19068

Dwg No.
DA-720-302

Rev
04

Drawn by
JA

North

TURNER

Level 7 ONE Oxford Street
Sydney NSW 2010
AUSTRALIA

T +61 2 8668 0000
F +61 2 8668 0068
turnerstudio.com.au



JUN 21st -
12:00pm



JUN 21st -
12:15pm



JUN 21st -
12:30pm



JUN 21st -
12:45pm



JUN 21st -
1:00pm



JUN 21st -
1:15pm

NOTES
THIS DRAWING IS COPYRIGHT © OF TURNER. NO REPRODUCTION WITHOUT PERMISSION. UNLESS NOTED OTHERWISE THIS DRAWING IS NOT FOR CONSTRUCTION. ALL DIMENSIONS AND LEVELS ARE TO BE CHECKED ON SITE PRIOR TO THE COMMENCEMENT OF WORK. INFORM TURNER OF ANY DISCREPANCIES FOR CLARIFICATION BEFORE PROCEEDING WITH WORK. DRAWINGS ARE NOT TO BE SCALED. USE ONLY FIGURED DIMENSIONS. REFER TO CONSULTANT DOCUMENTATION FOR FURTHER INFORMATION (DWG, PC AND BIM) FILES ARE UNCONTROLLED DOCUMENTS AND ARE ISSUED FOR INFORMATION ONLY.

DLCS Quality Endorsed Company ISO 9001:2015, Registration Number 20476
Turner and Black Nicholas Turner 6055, APR 98 504 094 971

CLIENT
Deicorp

Rev	Date	Approved by	Revision Notes
01	01.04.22	JMC	Draft, Amended DA
02	08.04.22	JMC	For Draft DA
03	14.04.22	JMC	For Draft DA
04	21.04.22	JMC	For DA Submission

Project Title
Doran Drive
Doran Drive, Castle Hill Castle Hill NSW 2154 Australia
Drawing Title
AMENITY DIAGRAMS (ADG)
Sun Eye Views 12pm - 1:15pm

Scale 1:650 @A1, 50% @A3	Project No. 19068	Drawn by JA	North
Sheet DA Submission	Dwg No. DA-720-303	Rev 04	

TURNER


Level 7 ONE Oxford Street
Sydney NSW 2010
AUSTRALIA
T +61 2 8668 0000
F +61 2 8668 0068
turner@tdo.com.au



Winter Solstice_9am Shadow

169sqm (16%) Solar Access to 16% of Principle usable part of Public Open Space 1,032sqm

133sqm (20%) Solar Access to 20% of Principle usable part of Private Open Space 646sqm

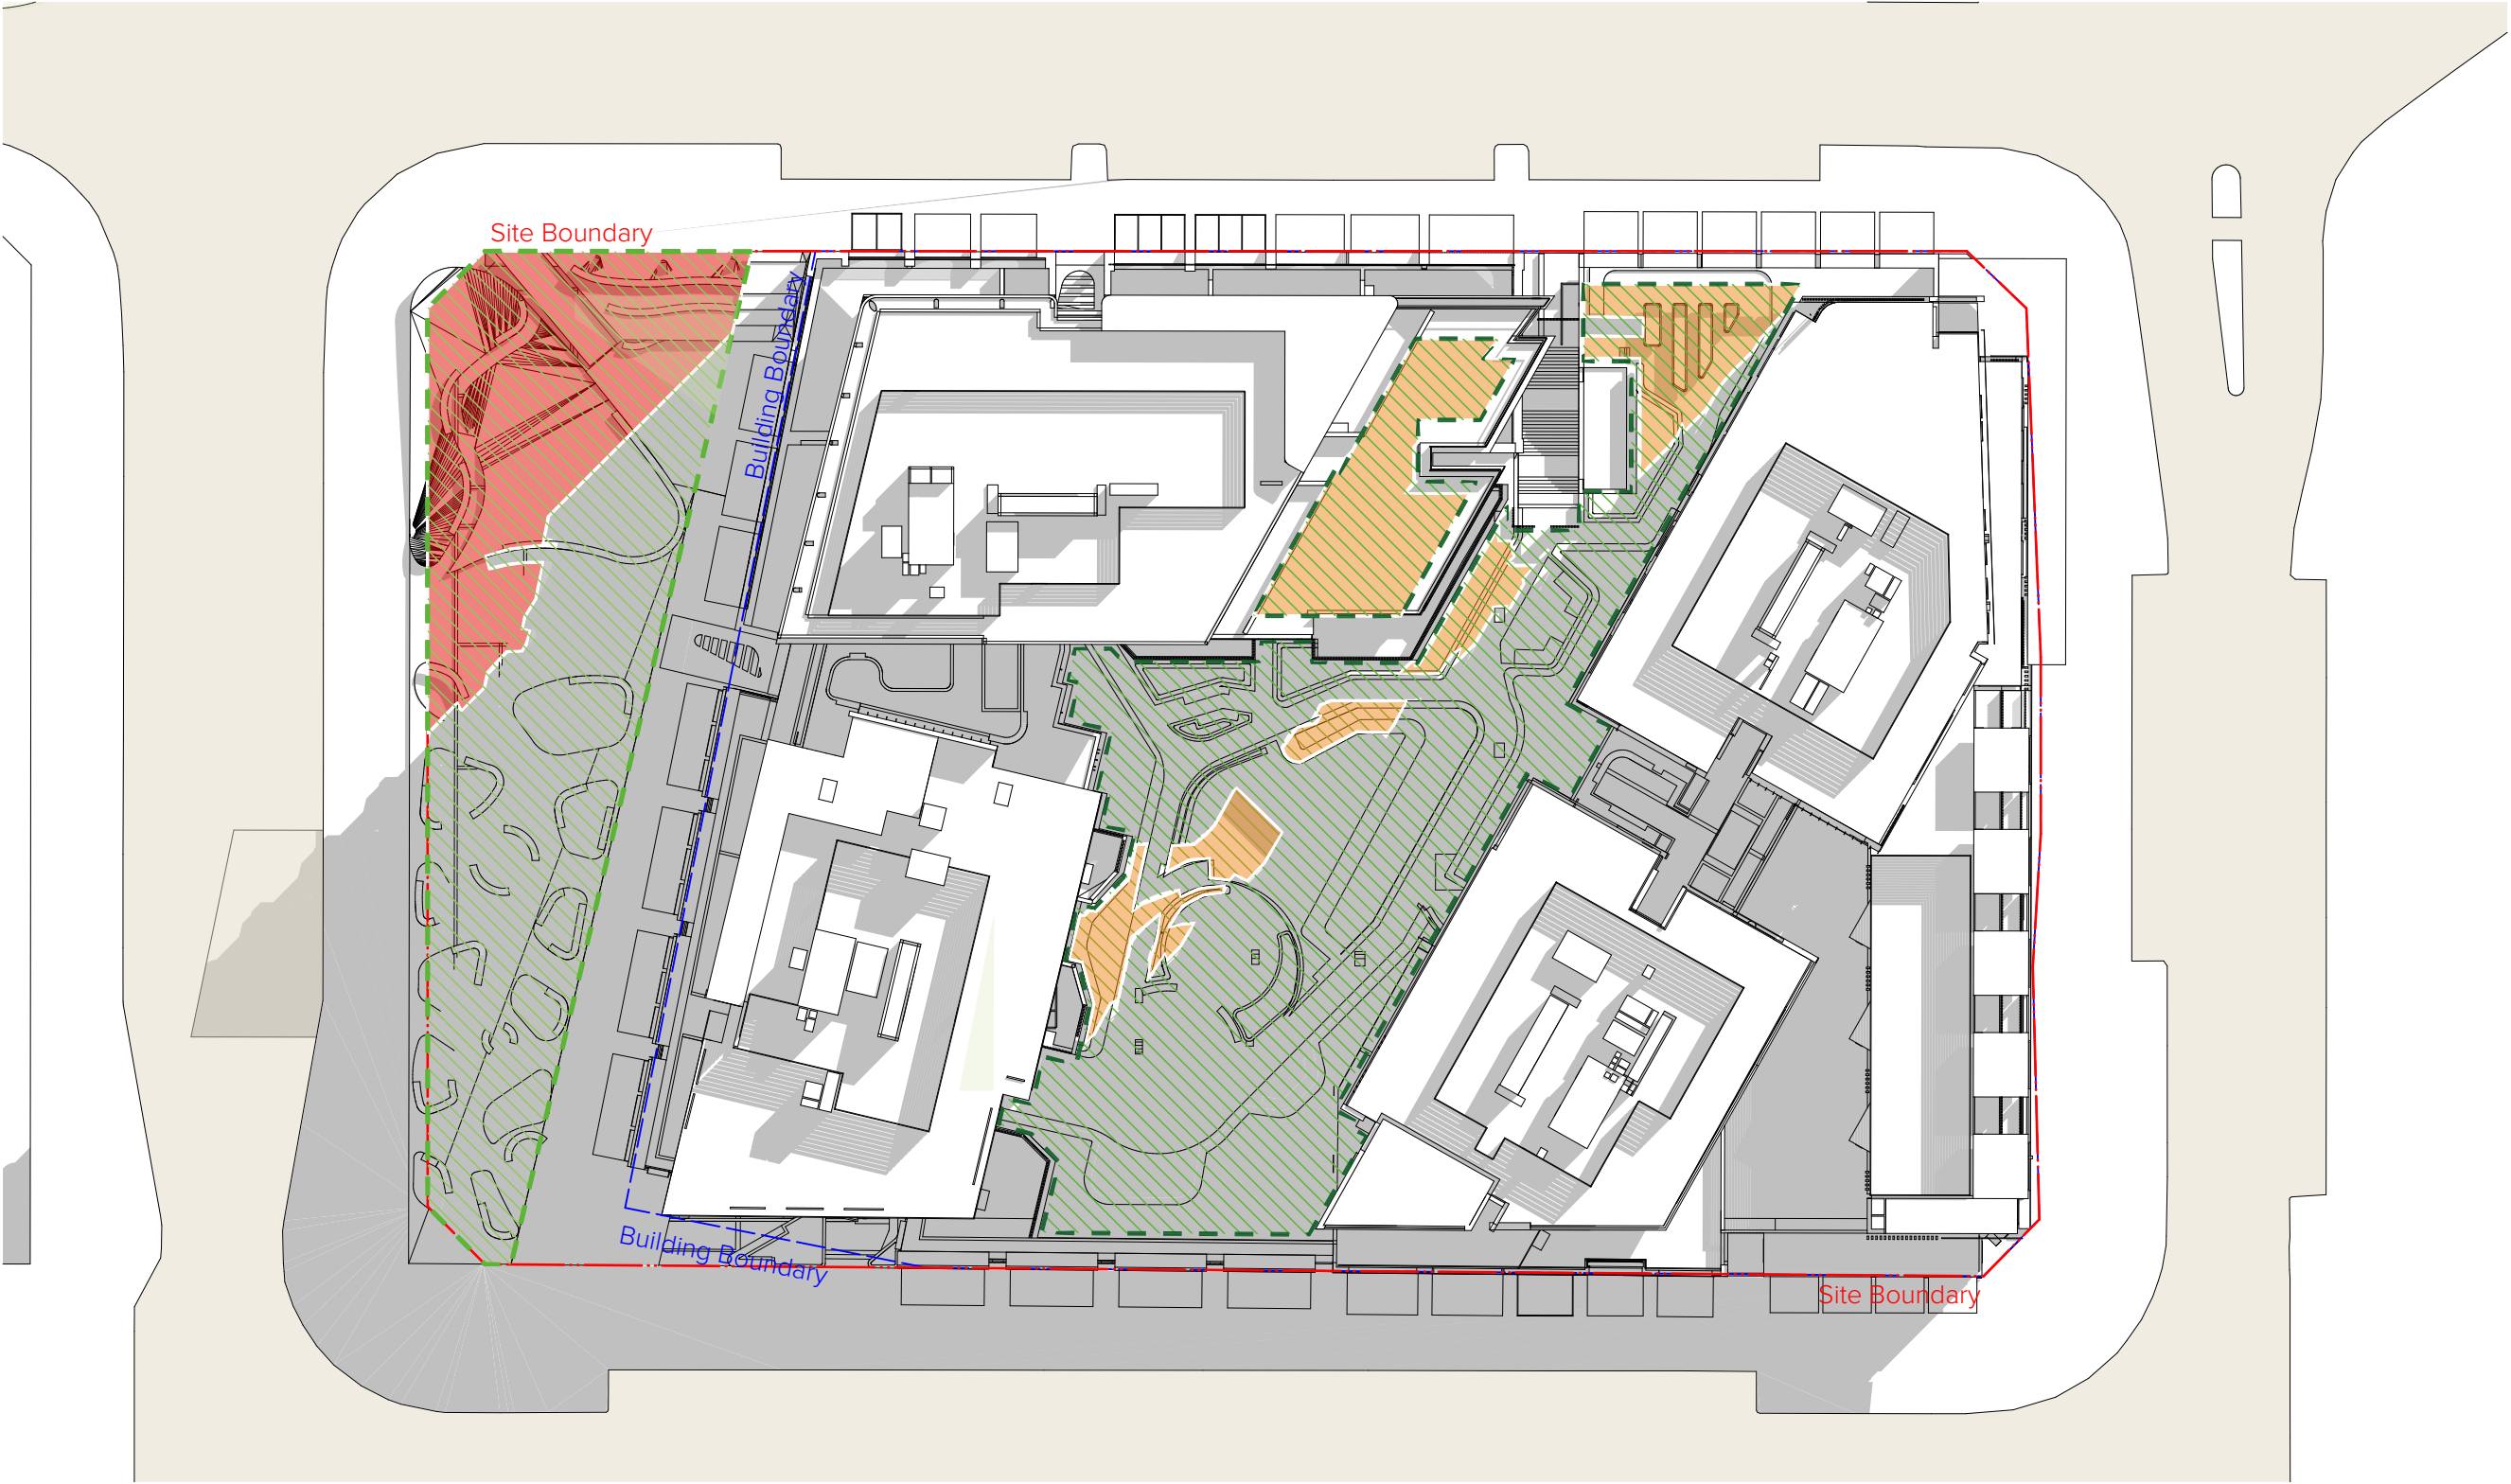

Winter Solstice_10:25am Shadow

368sqm (35%) Solar Access to 35% of Principle usable part of Public Open Space 1,032sqm

331sqm (51%) Solar Access to 51% of Principle usable part of Private Open Space 662sqm



Winter Solstice_11:25am Shadow

761sqm (73%) Solar Access to 73% of Principle usable part of Public Open Space 1,032sqm

490sqm (75%) Solar Access to 75% of Principle usable part of Private Open Space 646sqm



Winter Solstice_12:25pm Shadow

1,032sqm (100%) Solar Access to 100% of Principle usable part of Public Open Space 1,032sqm

349sqm (54%) Solar Access to 54% of Principle usable part of Private Open Space 646sqm

NOTES
THIS DRAWING IS COPYRIGHT © OF TURNER. NO REPRODUCTION WITHOUT PERMISSION. UNLESS NOTED OTHERWISE THIS DRAWING IS NOT FOR CONSTRUCTION. ALL DIMENSIONS AND LEVELS ARE TO BE CHECKED ON SITE PRIOR TO THE COMMENCEMENT OF WORK. INFORM TURNER OF ANY DISCREPANCIES FOR CLARIFICATION BEFORE PROCEEDING WITH WORK. DRAWINGS ARE NOT TO BE SCALED. USE ONLY FIGURED DIMENSIONS. REFER TO CONSULTANT DOCUMENTATION FOR FURTHER INFORMATION (DWG, PC AND BIM) FILES AND UNCONTROLLED DOCUMENTS AND ARE ISSUED FOR INFORMATION ONLY.

CLIENT
Deicorp

Legend
Direct Sunlight to the Principle usable part of Public Open Space — plaza
Total Area of Usable Public Open Space - plaza

Developments to achieve 100% direct sunlight to the principle usable part of the communal open space for minimum of 2 hours between 9am and 3pm on 21st June (Winter Solstice)

Direct Sunlight to the Principle usable part of Private Open Space
Total Area of Usable Private Open Space

Developments to achieve minimum of 50% direct sunlight to the principle usable part of the communal open space for minimum of 2 hours between 9am and 3pm on 21st June (Winter Solstice)

Rev	Date	Approved by	Revision Notes
01	07.06.21	JMC	Draft DA for Review
02	06.07.21	JMC	DA Submission
03	08.04.22	JMC	For Draft DA
04	14.04.22	JMC	For Draft DA
05	21.04.22	JMC	For DA Submission

Project Title
Doran Drive
Doran Drive, Castle Hill NSW 2154 Australia

Drawing Title
COMMUNAL SPACE DIAGRAM
Usable Communal Area Shadow Diagrams 9am - 12pm

Scale
1:500 @A1, 50% @A3
Status
DA Submission

Project No.
19068
Dwg No.
DA-730-101
Rev
05

North
↑