



JUN 21st -  
1:30pm



JUN 21st -  
1:45pm




JUN 21st -  
2:00pm



JUN 21st -  
2:15pm



JUN 21st -  
2:30pm

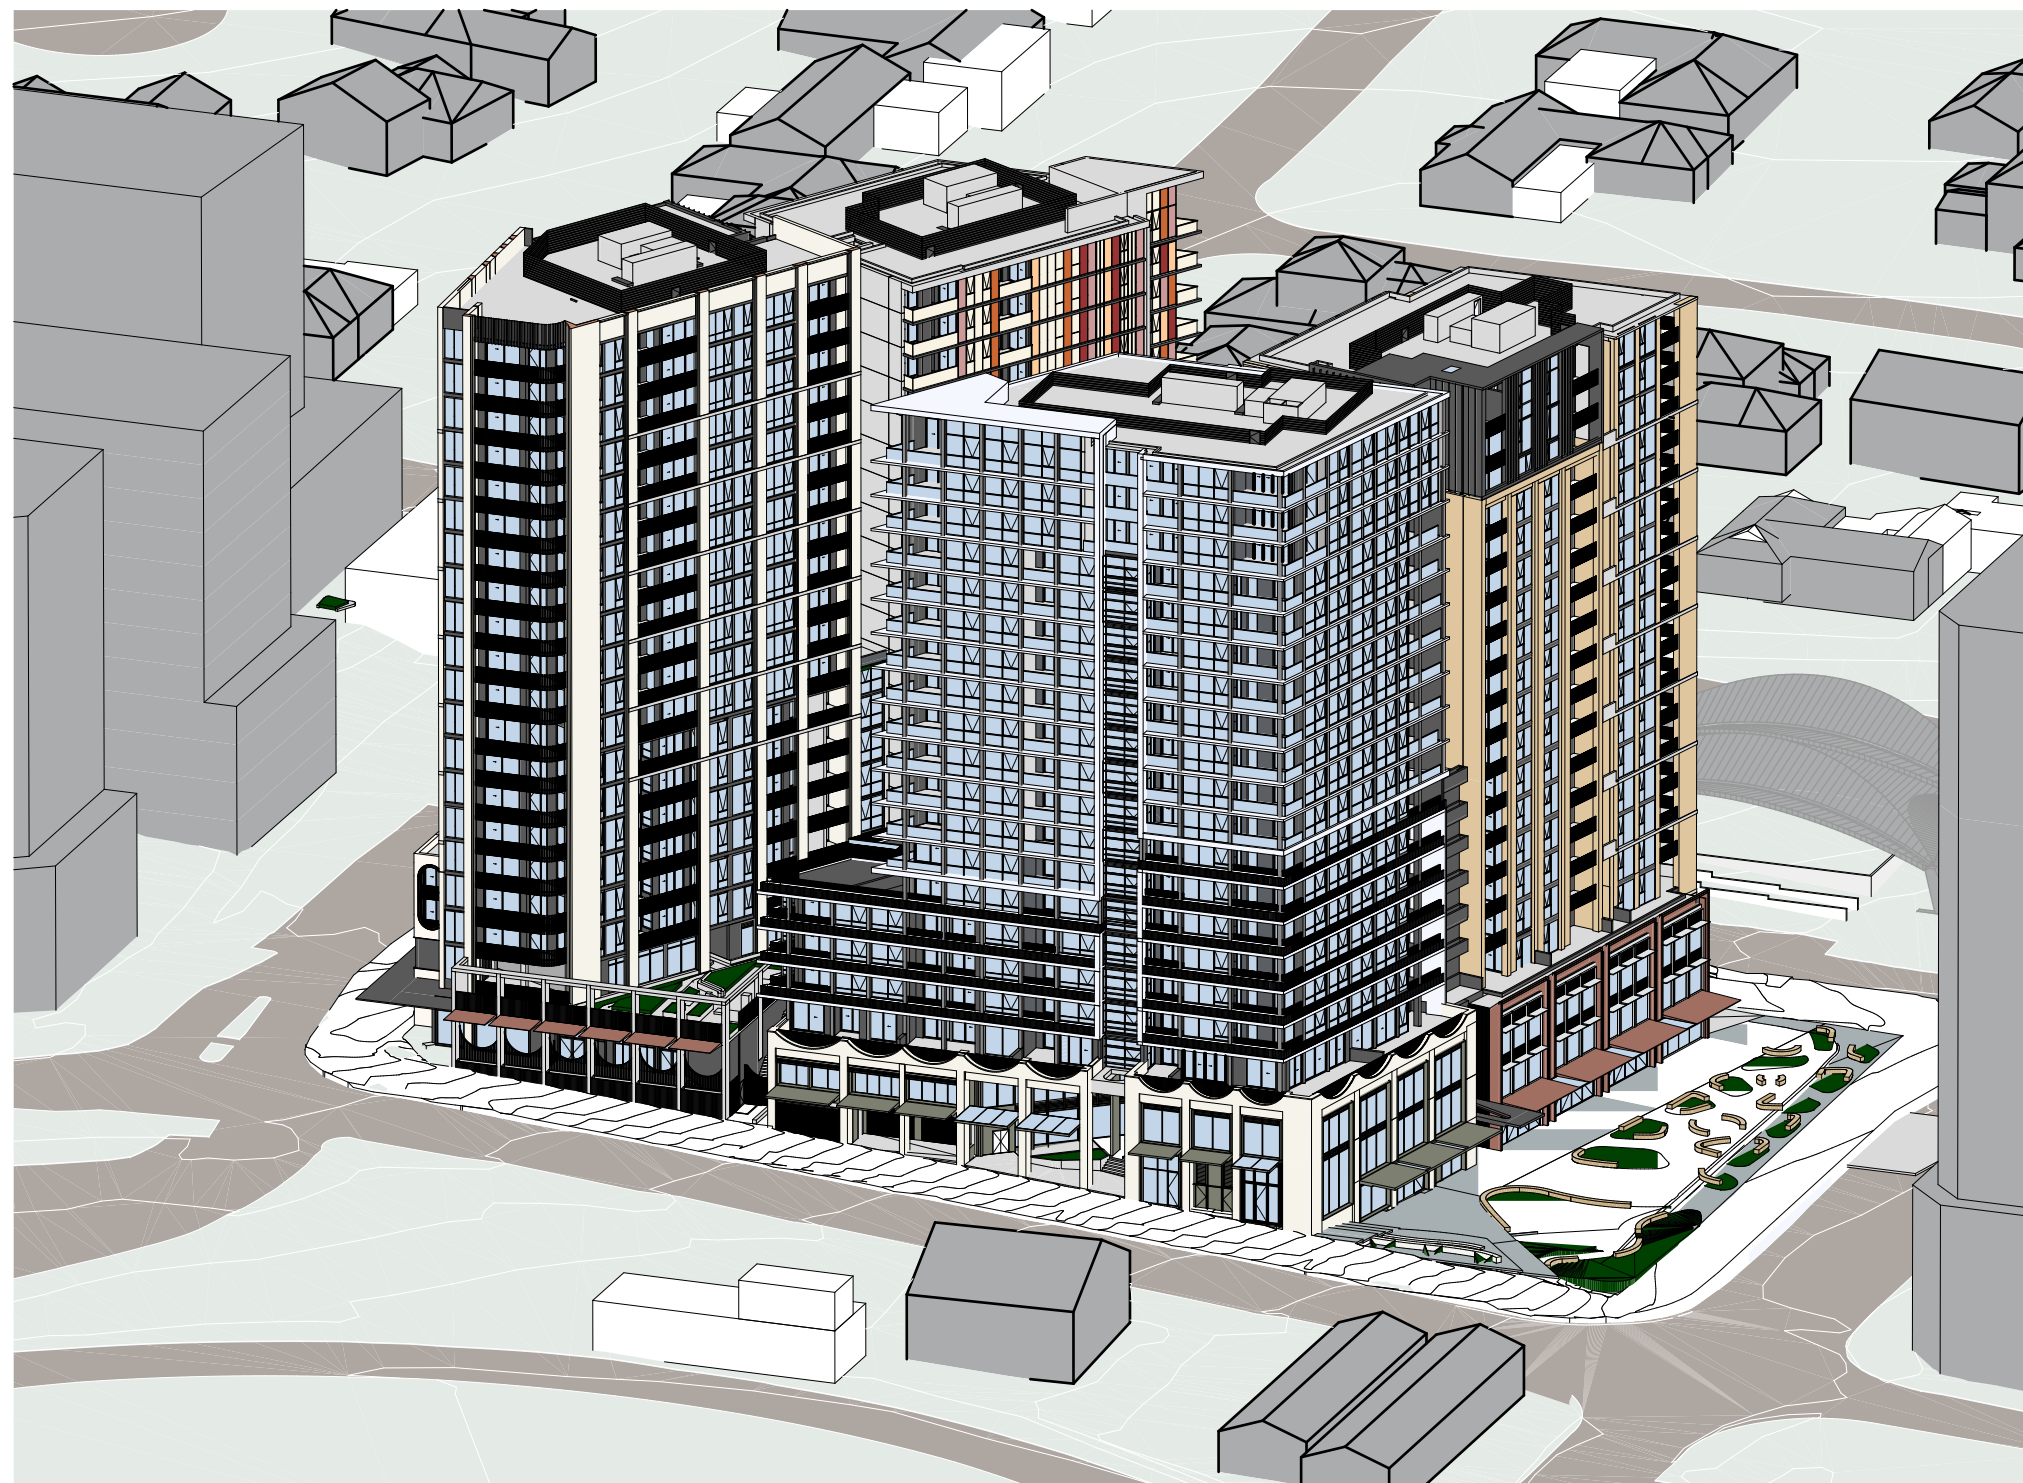

JUN 21st -  
2:45pm

**NOTES**  
THIS DRAWING IS COPYRIGHT © OF TURNER. NO REPRODUCTION WITHOUT PERMISSION. UNLESS NOTED OTHERWISE THIS DRAWING IS NOT FOR CONSTRUCTION. ALL DIMENSIONS AND LEVELS ARE TO BE CHECKED ON SITE PRIOR TO THE COMMENCEMENT OF WORK. INFORM TURNER OF ANY DISCREPANCIES FOR CLARIFICATION BEFORE PROCEEDING WITH WORK. DRAWINGS ARE NOT TO BE SCALED. USE ONLY FIGURED DIMENSIONS. REFER TO CONSULTANT DOCUMENTATION FOR FURTHER INFORMATION (DWG, IFC AND BIM) FILES AND UNCONTROLLED DOCUMENTS AND ARE ISSUED FOR INFORMATION ONLY.

DLCS Quality Endorsed Company ISO 9001:2015, Registration Number 23476  
Turner and Black Nicholas Turner 6885, ABN 96 584 384 871

**CLIENT**  
**Deicorp**

Rev	Date	Approved by	Revision Notes
01	01.04.22	JMC	Draft, Approved DA
02	08.04.22	JMC	For Draft DA
03	14.04.22	JMC	For Draft DA
04	21.04.22	JMC	For DA Submission


Project Title  
**Doran Drive**  
Doran Drive, Castle Hill Castle Hill NSW 2154 Australia  
Drawing Title  
**AMENITY DIAGRAM (ADG)**  
**Sun Eye Views 1.30pm - 2:45pm**

Scale  
**1:650 @A1, 50% @A3**  
Sheet  
**DA Submission**  
Project No.  
**19068**  
Dwg No.  
**DA-720-304**  
Drawn by  
**JA**  
Rev  
**04**  
North

**TURNER**

Level 7 ONE Oxford Street  
Sydney NSW 2010  
AUSTRALIA  
T +61 2 8668 0000  
F +61 2 8668 0068  
turnerstudio.com.au



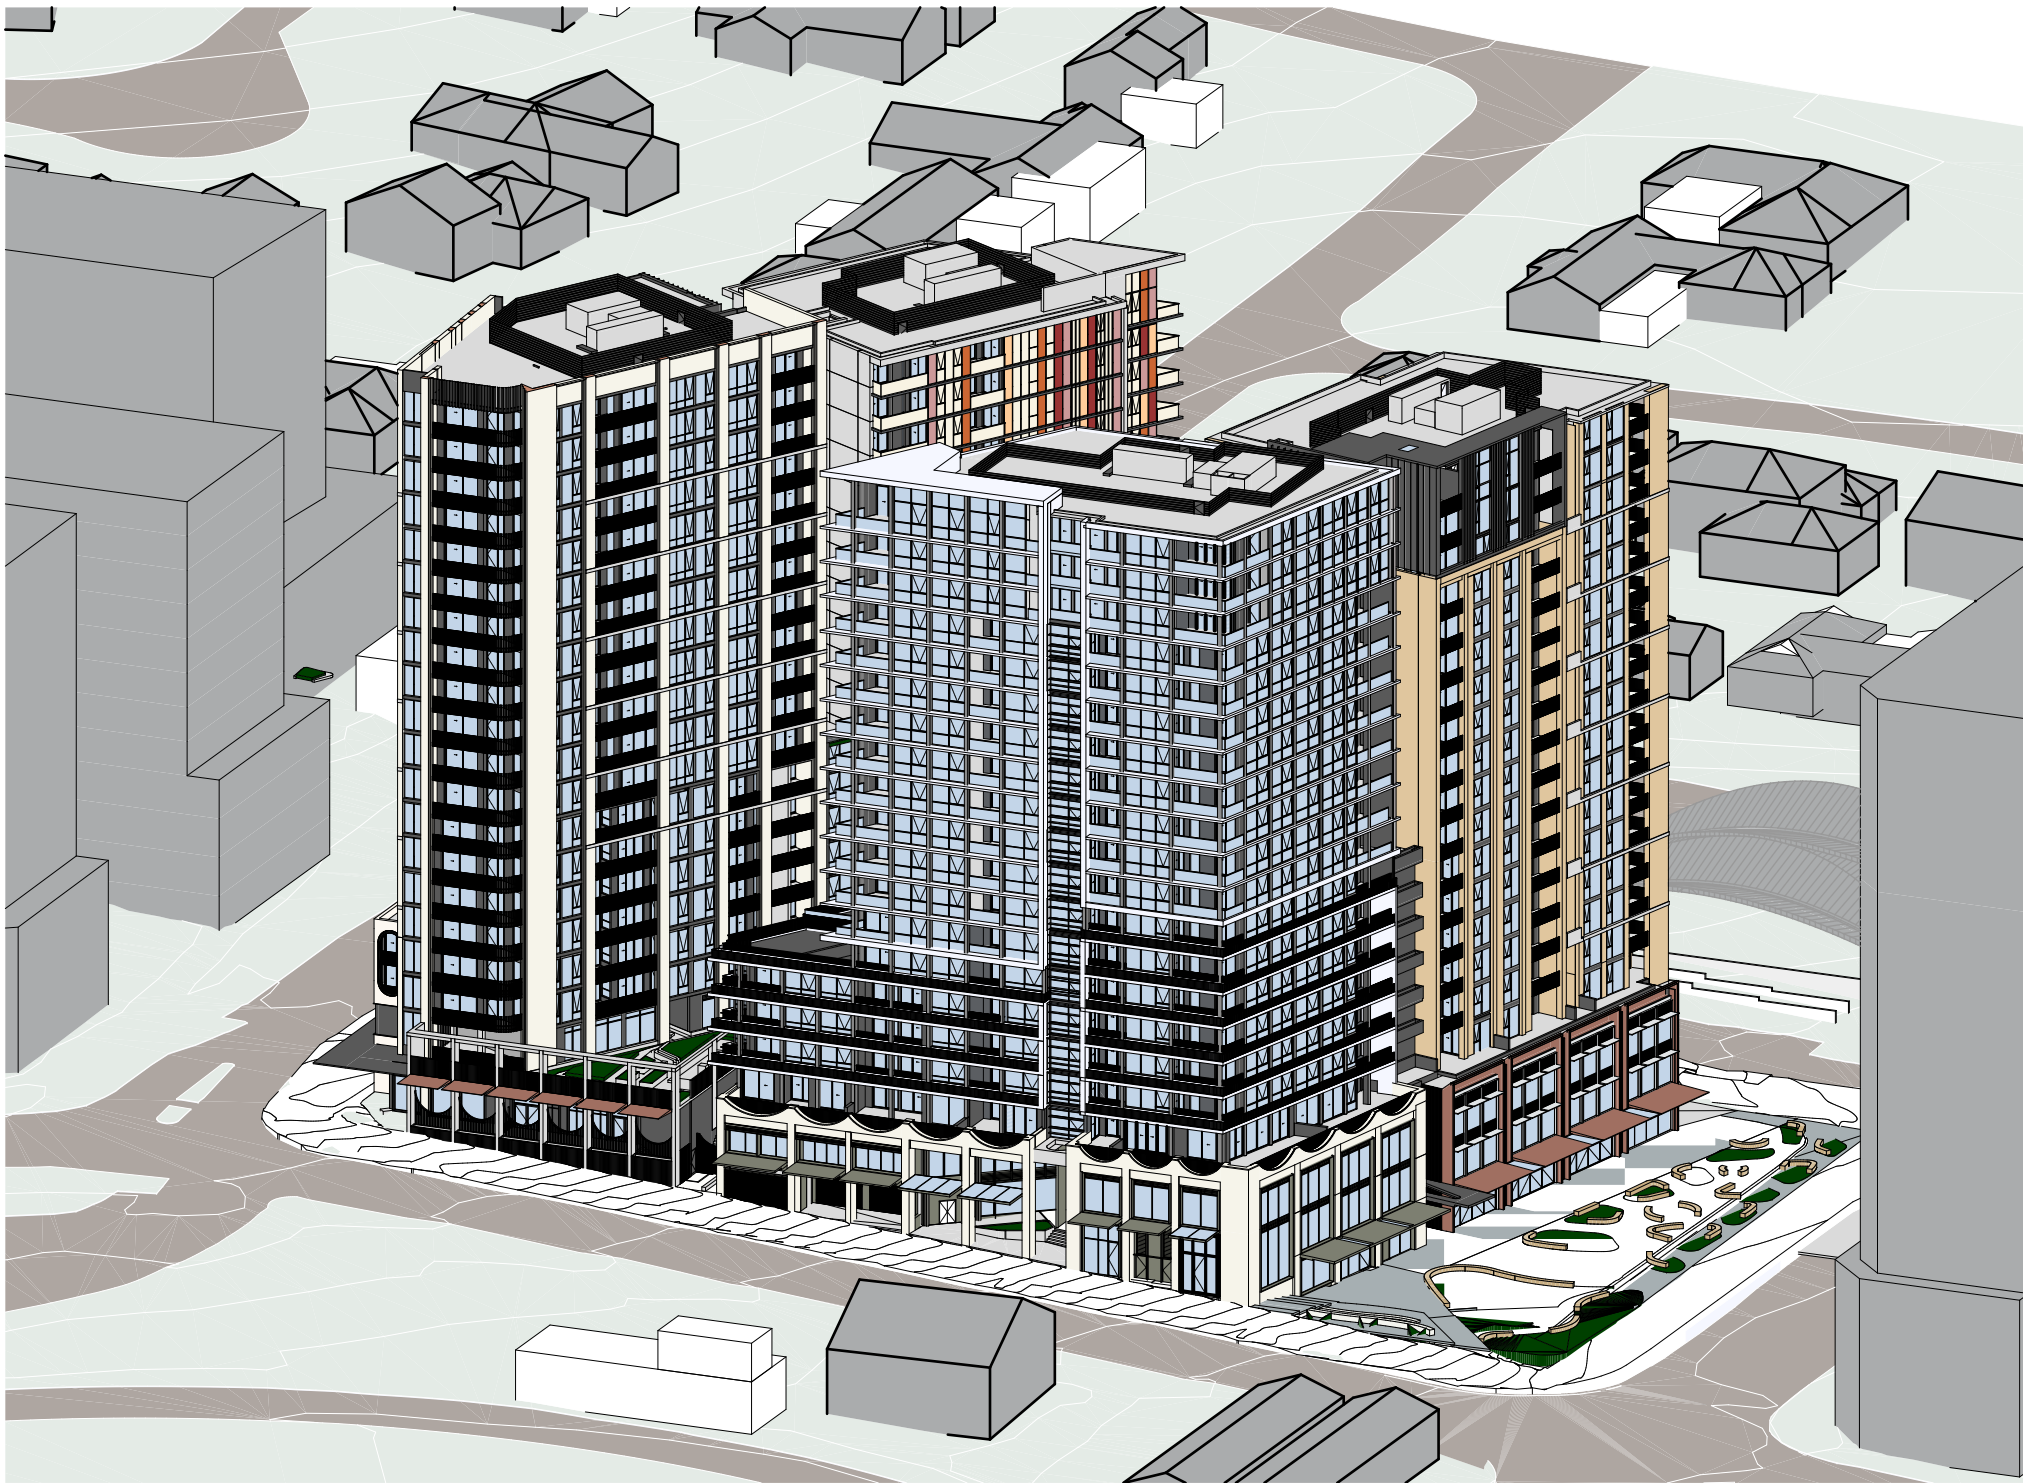

JUN 21st -  
3:00pm

**NOTES**  
THIS DRAWING IS COPYRIGHT © OF TURNER. NO REPRODUCTION WITHOUT PERMISSION. UNLESS NOTED OTHERWISE THIS DRAWING IS NOT FOR CONSTRUCTION. ALL DIMENSIONS AND LEVELS ARE TO BE CHECKED ON SITE PRIOR TO THE COMMENCEMENT OF WORK. INFORM TURNER OF ANY DISCREPANCIES FOR CLARIFICATION BEFORE PROCEEDING WITH WORK. DRAWINGS ARE NOT TO BE SCALED. USE ONLY FIGURED DIMENSIONS. REFER TO CONSULTANT DOCUMENTATION FOR FURTHER INFORMATION (DWG, PC AND BIM) FILES ARE UNCONTROLLED DOCUMENTS AND ARE ISSUED FOR INFORMATION ONLY.

**CLIENT**  
**Deicorp**

Rev	Date	Approved by	Revision Notes
01	01.04.22	JMC	Draft, Amended DA
02	08.04.22	JMC	For Draft DA
03	14.04.22	JMC	For Draft DA
04	21.04.22	JMC	For DA Submission

Project Title  
**Doran Drive**  
Doran Drive, Castle Hill Castle Hill NSW 2154 Australia

Drawing Title  
**AMENITY DIAGRAM (ADG)**  
**Sun Eye Views 3pm**

Scale  
**1:650 @A1, 50% @A3**

Status  
**DA Submission**

Project No.  
**19068**

Dwg No.  
**DA-720-305**

Drawn by  
JL

Rev  
**04**

**TURNER**

Level 7 ONE Oxford Street  
Darlinghurst NSW 2010  
AUSTRALIA

T +61 2 8568 0000  
F +61 2 8568 0088  
turnerstudio.com.au