




JUN 21st -
10.30am

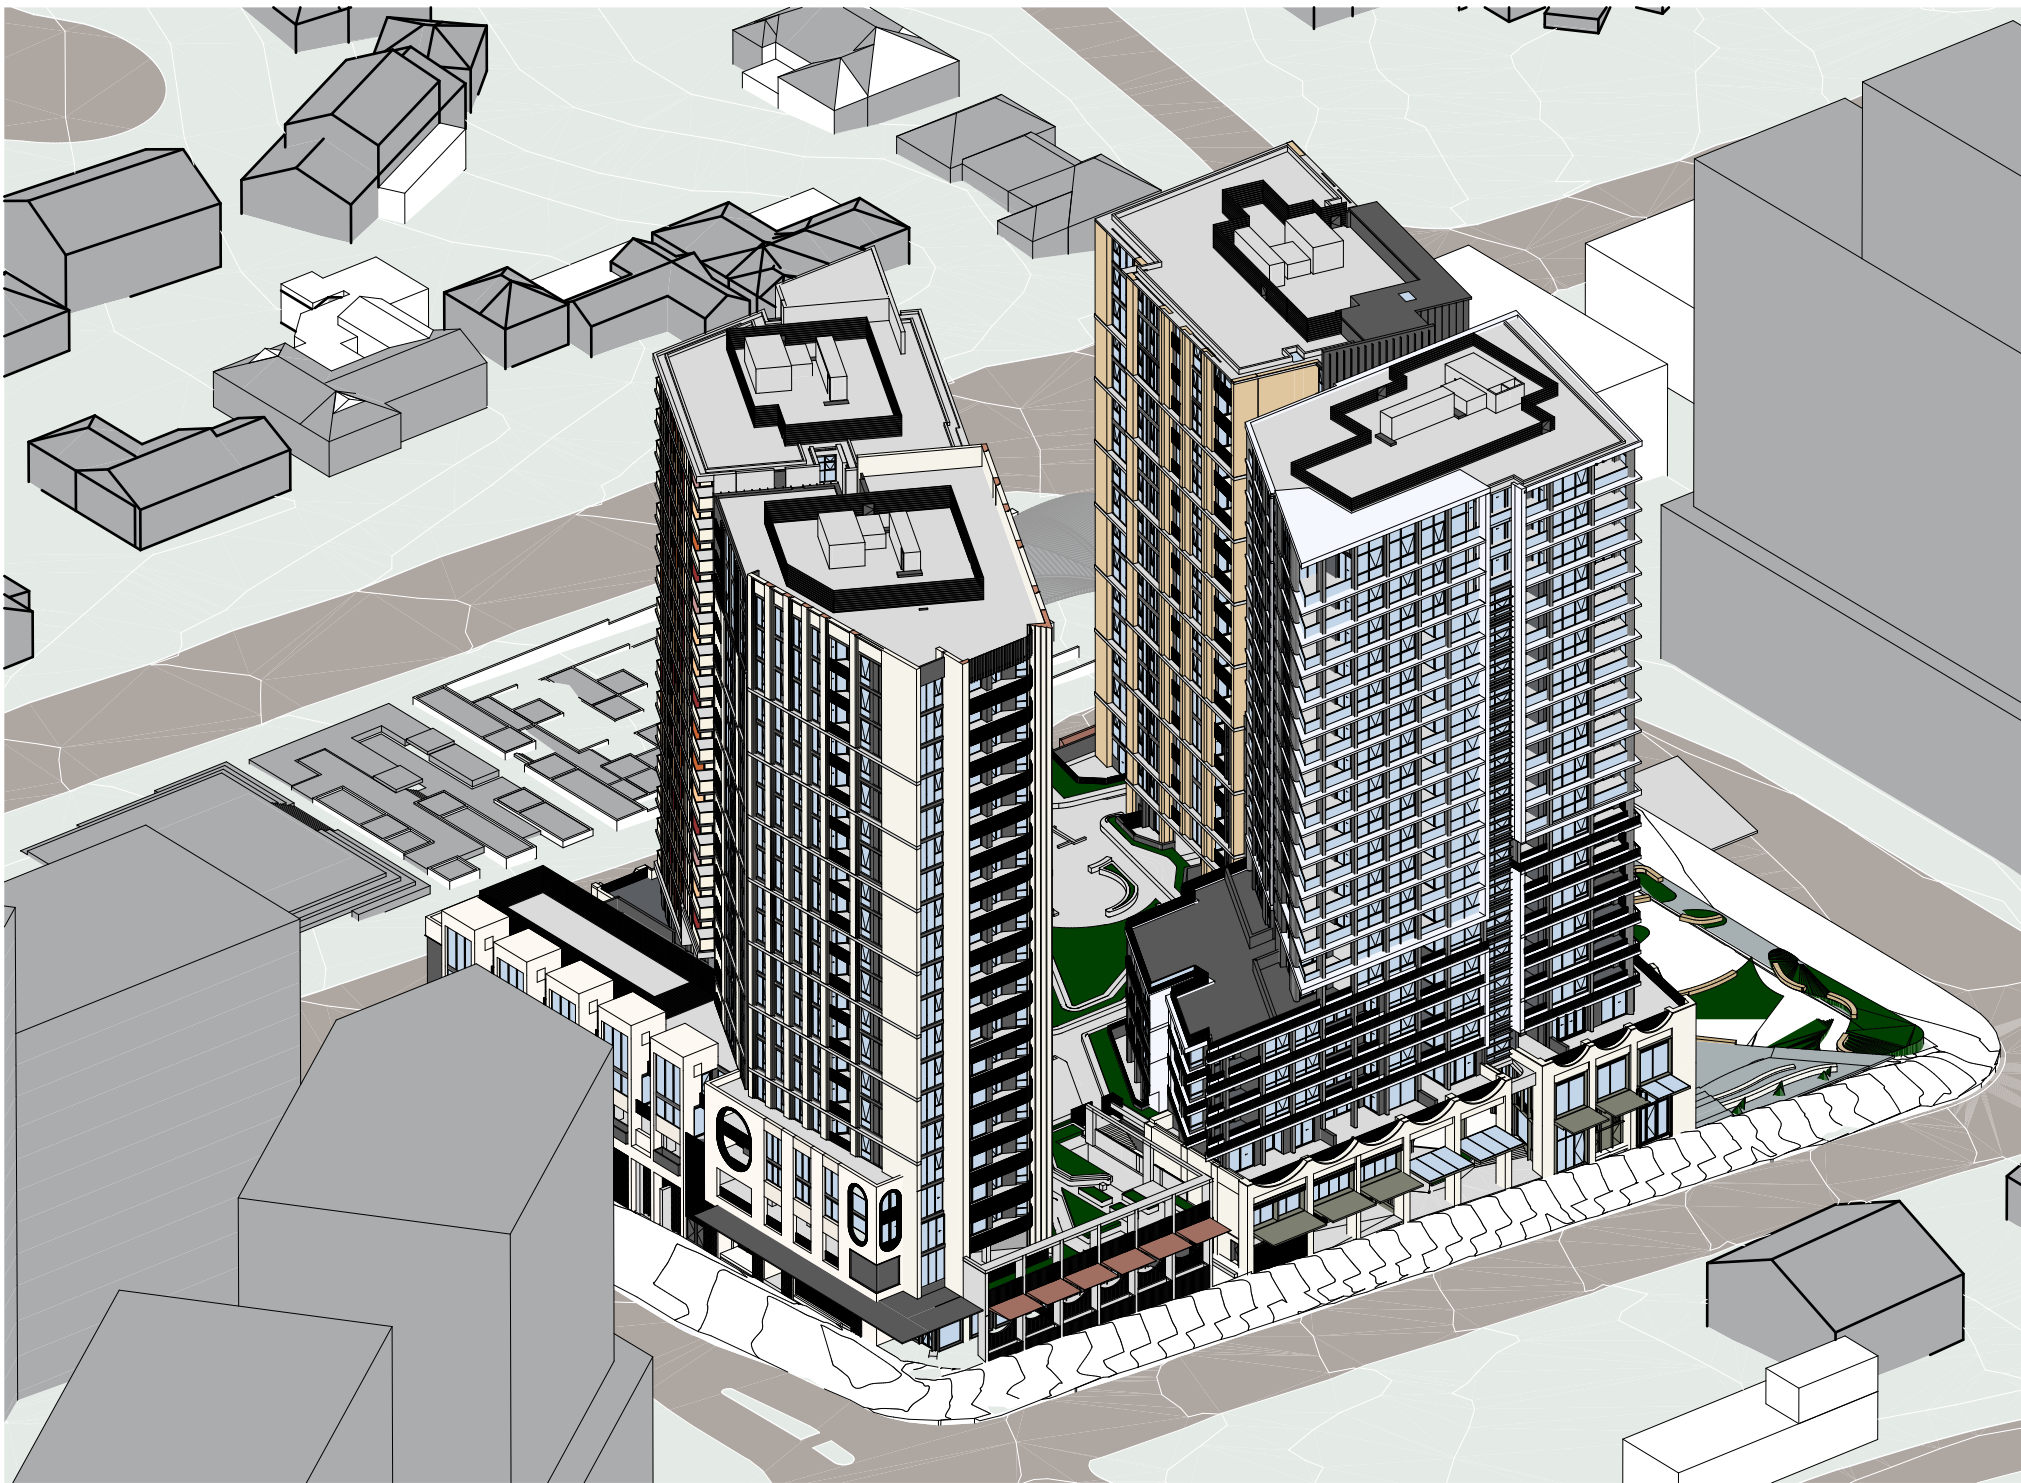


JUN 21st -
10.45am

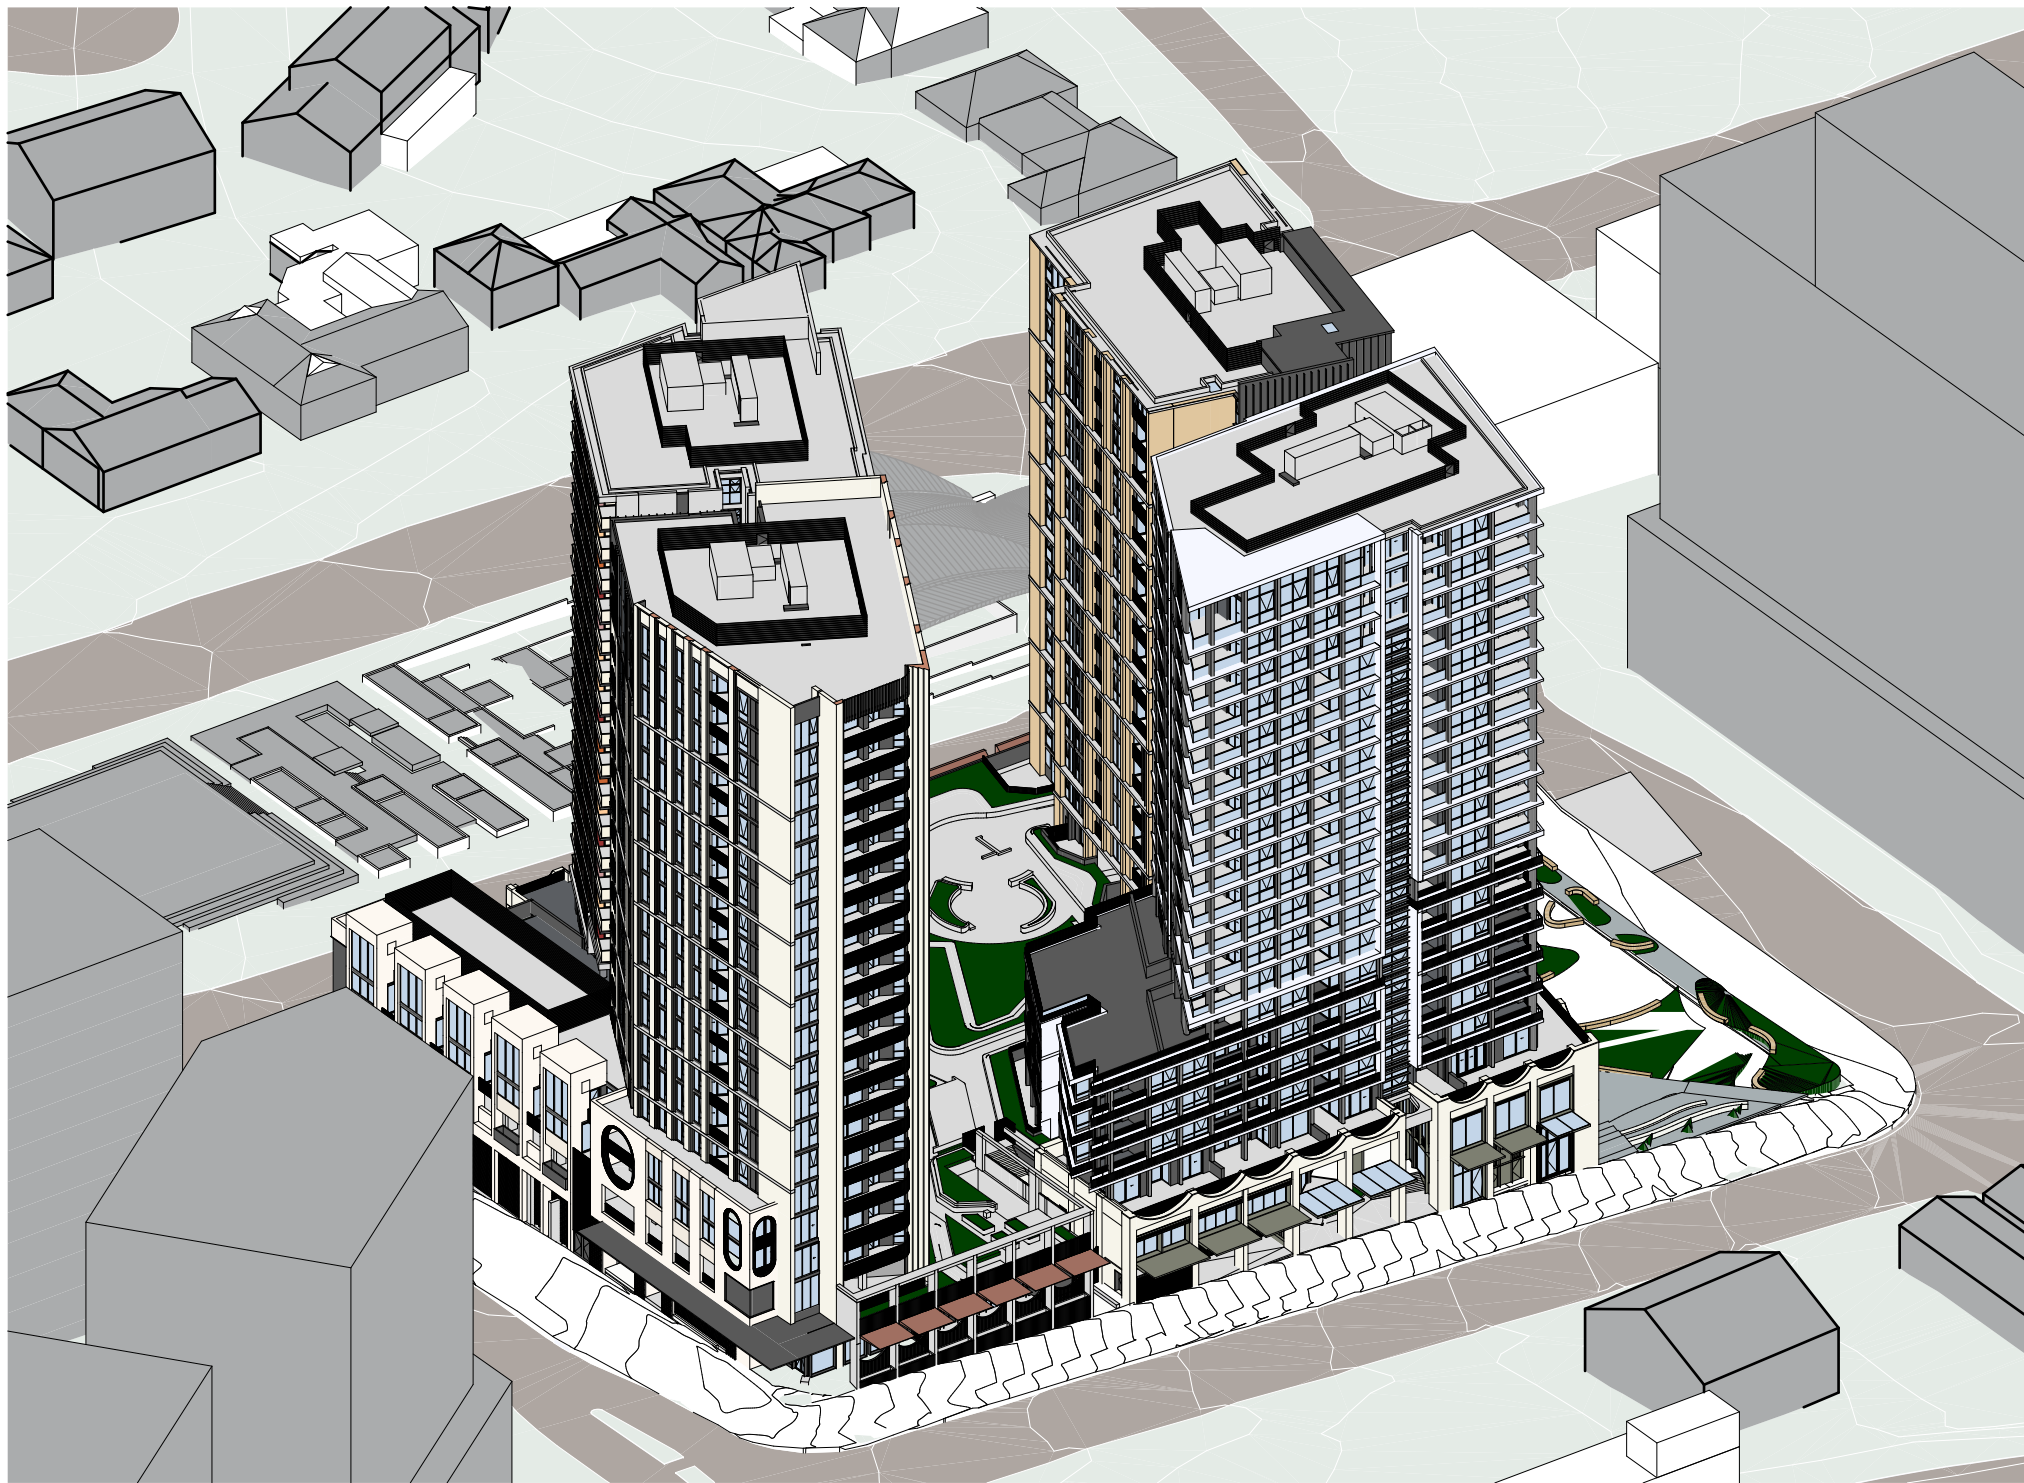

JUN 21st -
11.00am

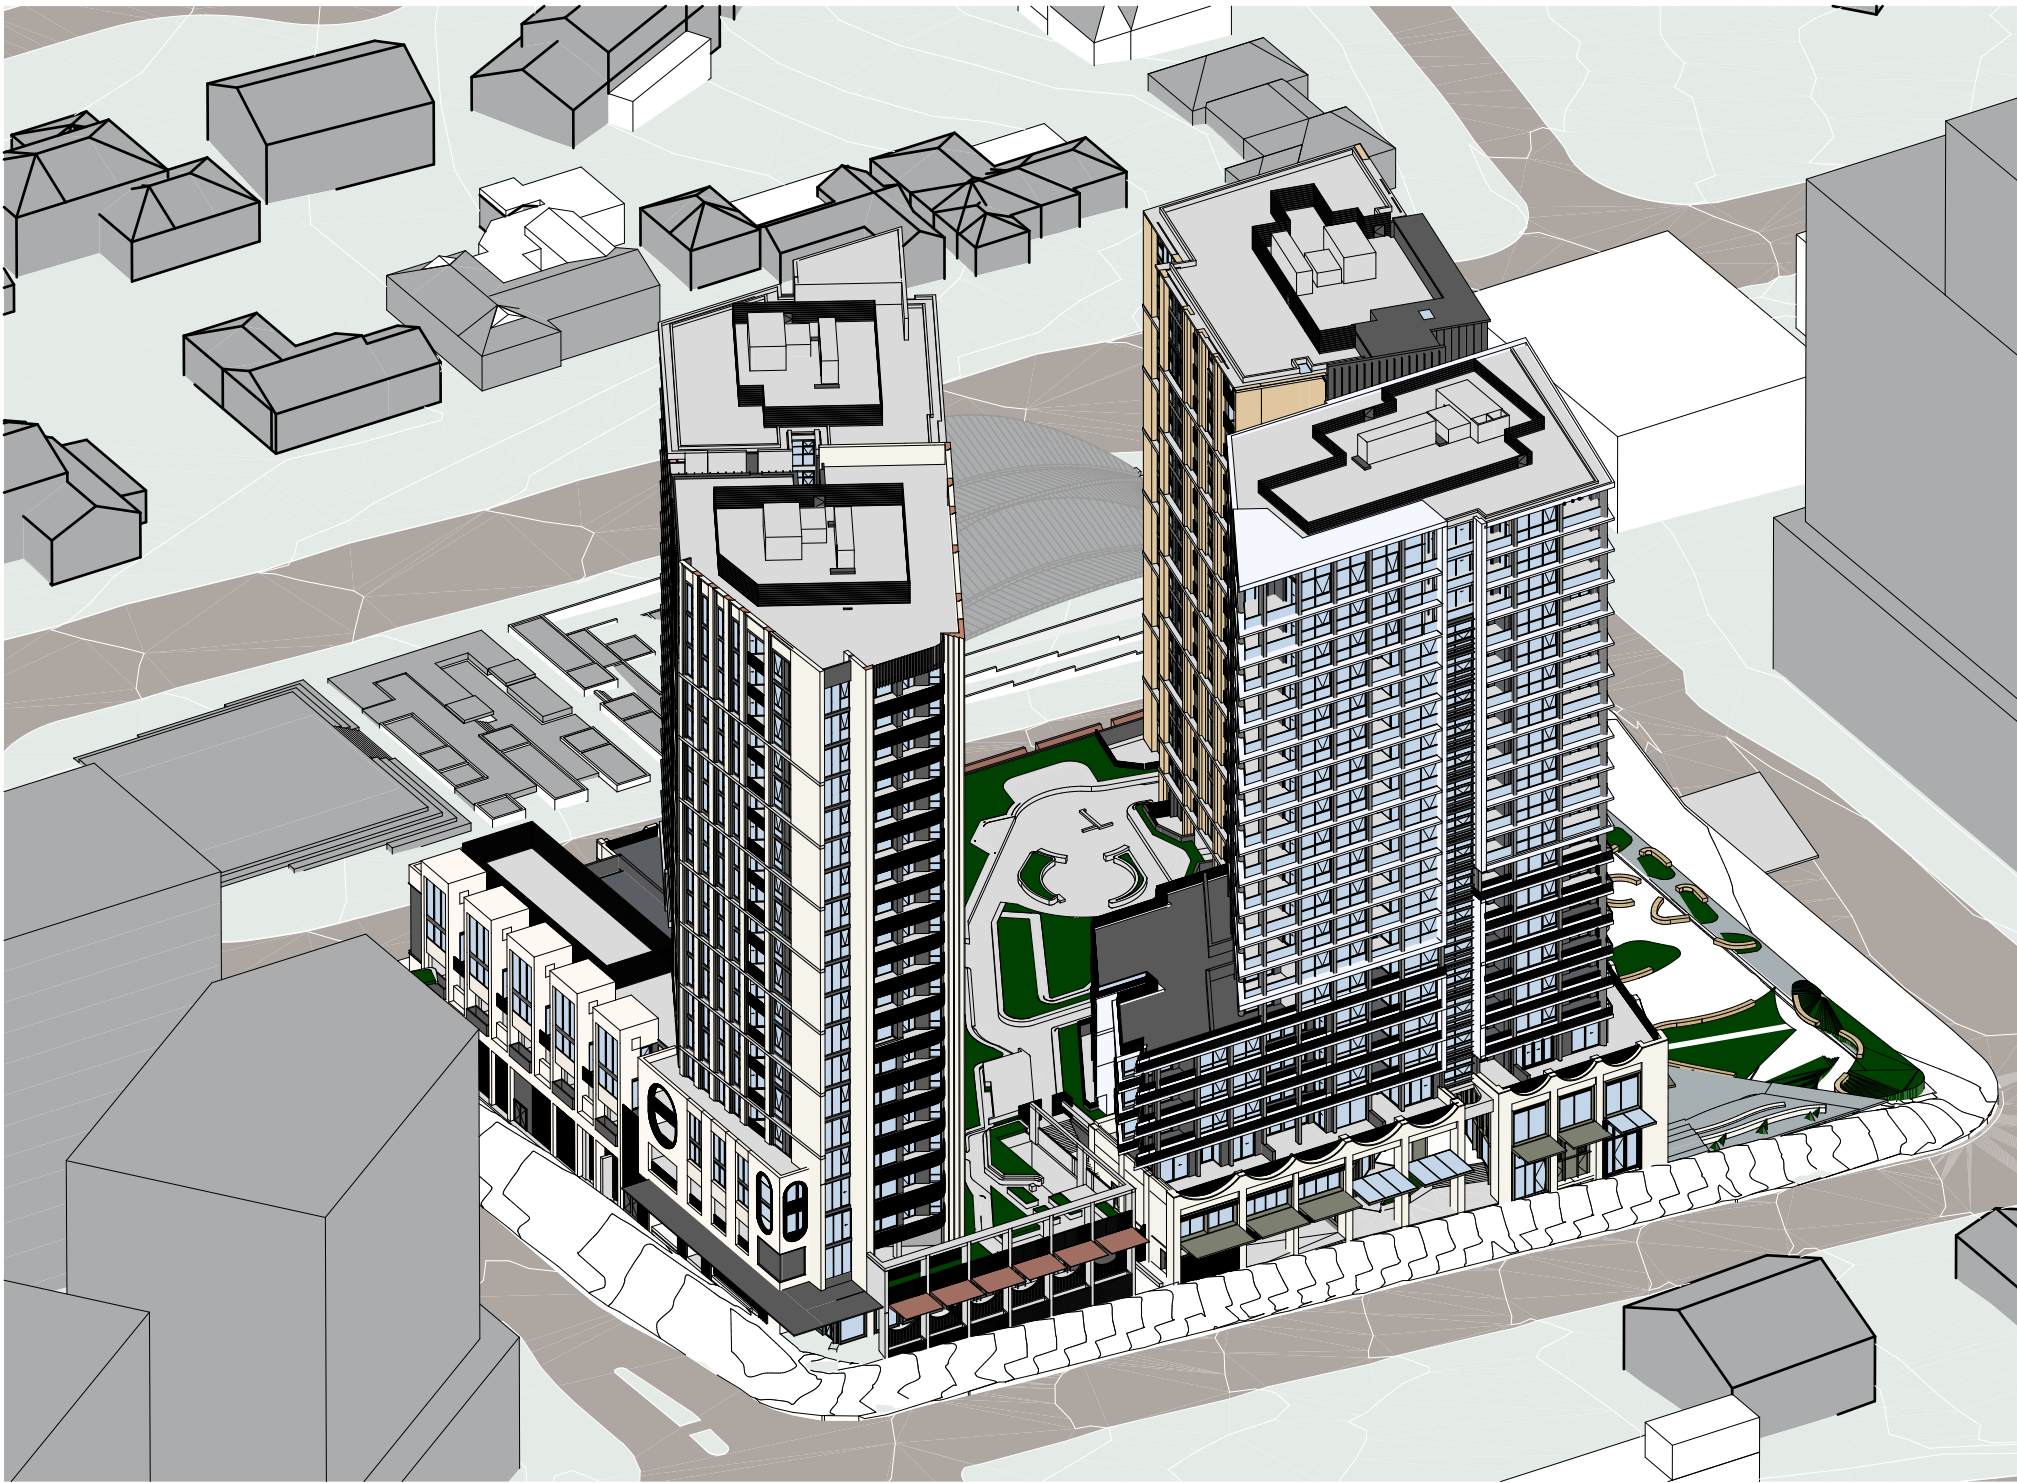

JUN 21st -
11.15am

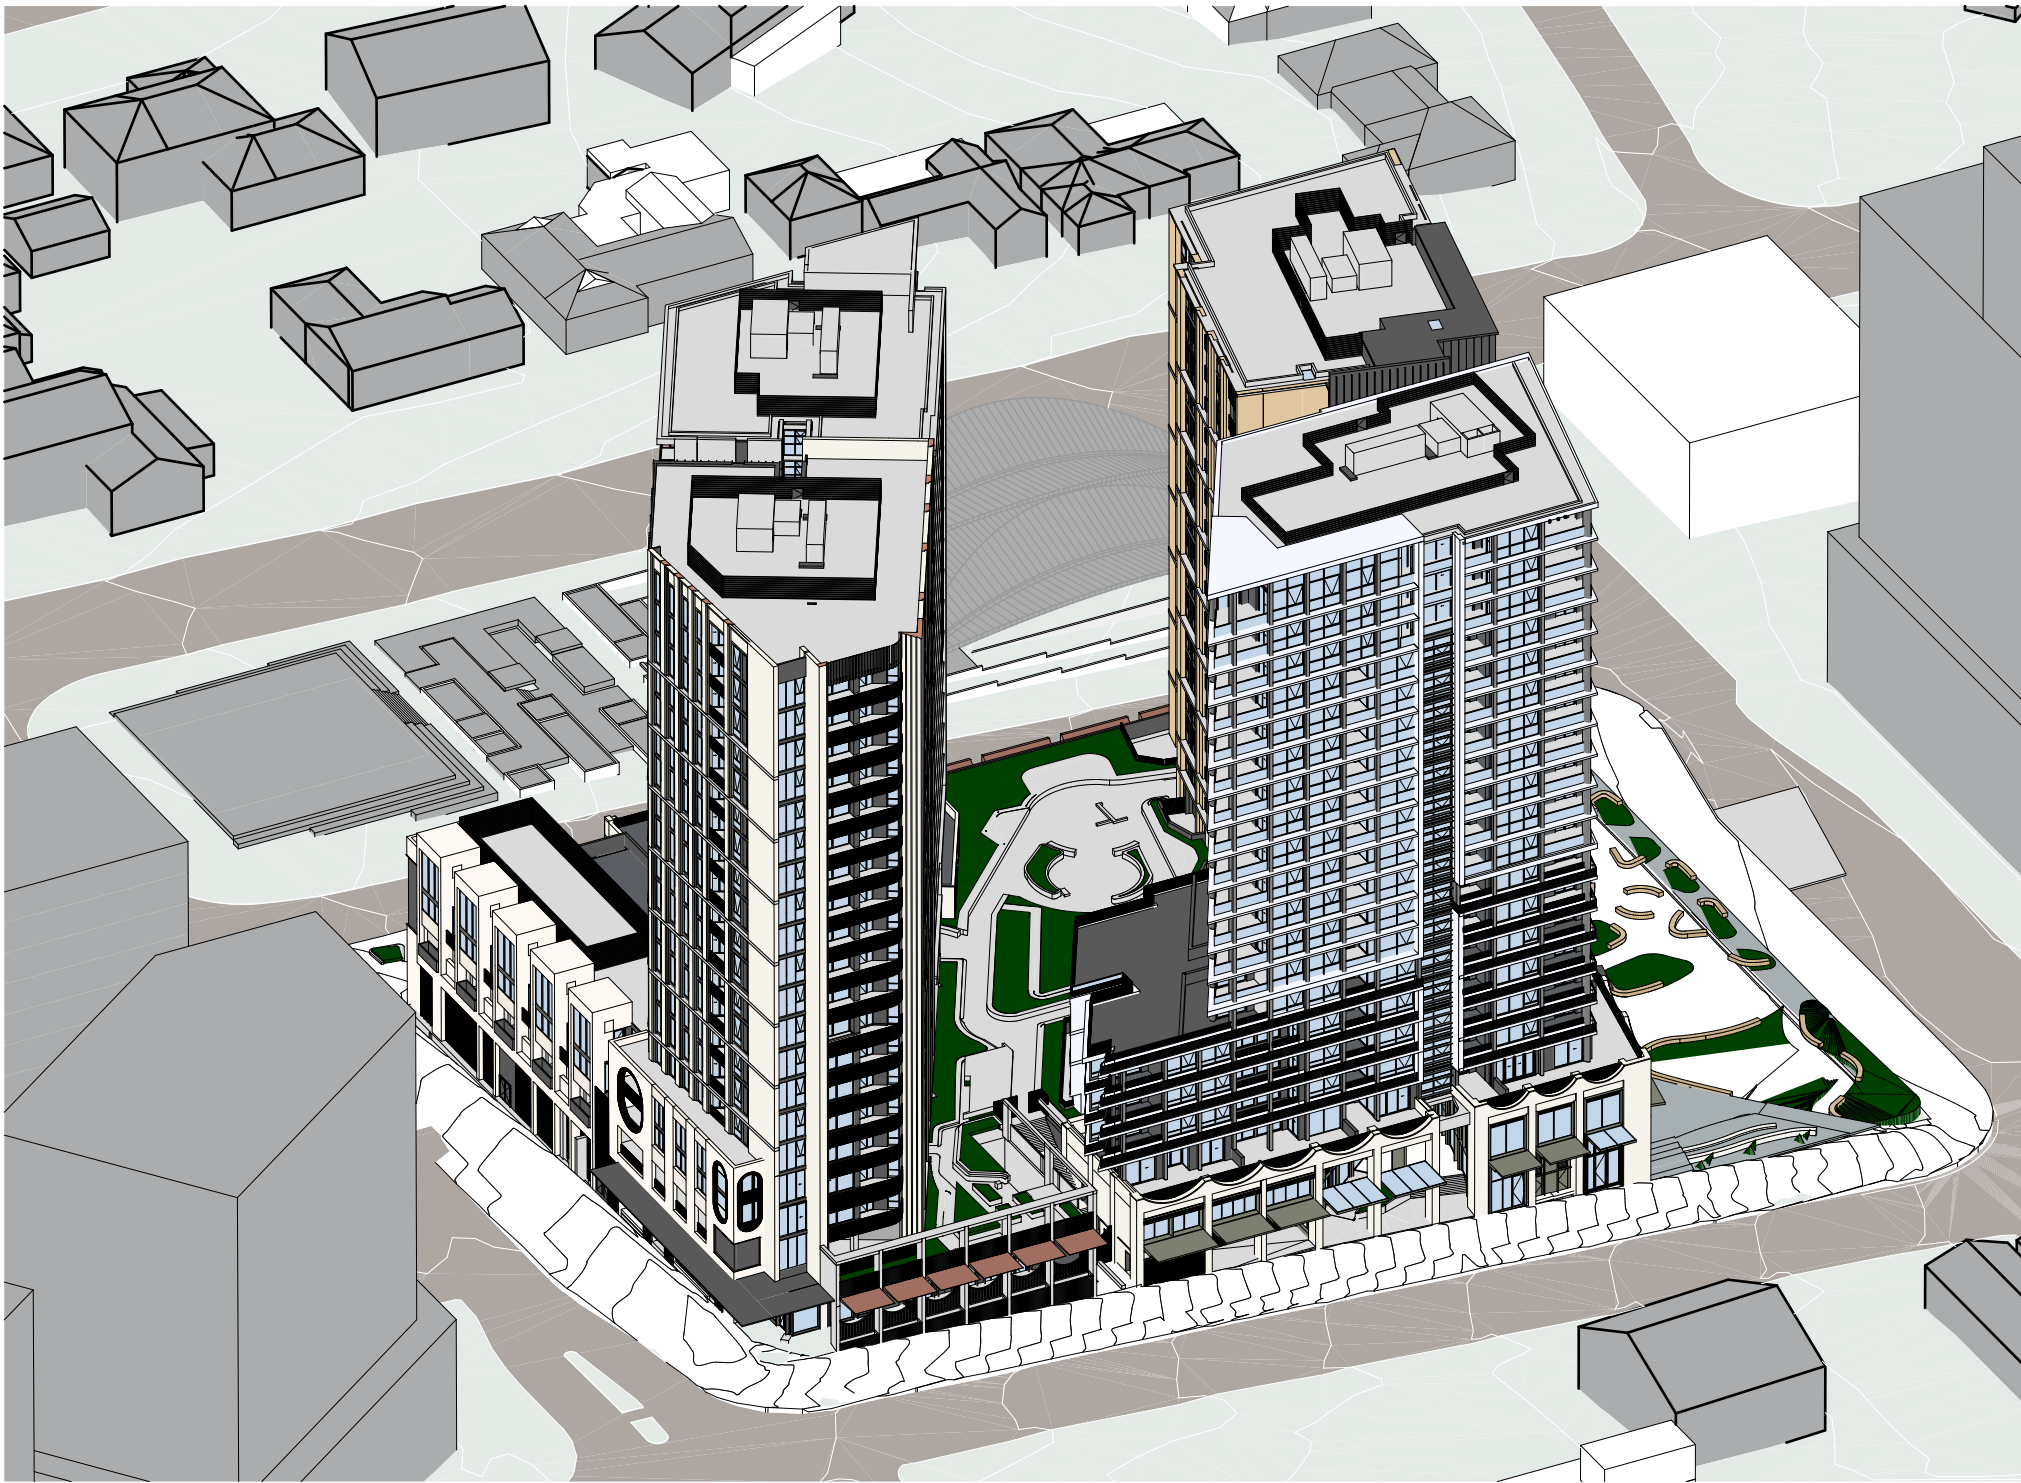

JUN 21st -
11.30am



JUN 21st -
11.45am

NOTES
THIS DRAWING IS COPYRIGHT © OF TURNER. NO REPRODUCTION WITHOUT PERMISSION. UNLESS NOTED OTHERWISE THIS DRAWING IS NOT FOR CONSTRUCTION. ALL DIMENSIONS AND LEVELS ARE TO BE CHECKED ON SITE PRIOR TO THE COMMENCEMENT OF WORK. INFORM TURNER OF ANY DISCREPANCIES FOR CLARIFICATION BEFORE PROCEEDING WITH WORK. DRAWINGS ARE NOT TO BE SCALED. USE ONLY FIGURED DIMENSIONS. REFER TO CONSULTANT DOCUMENTATION FOR FURTHER INFORMATION (DWG, PC AND BIM) FILES AND UNCONTROLLED DOCUMENTS AND ARE ISSUED FOR INFORMATION ONLY.

DLCS Quality Endorsed Company ISO 9001:2015, Registration Number 20476
Turner and Black Nicholas Turner 6885, ABN 96 594 394 871

CLIENT
Deicorp

Rev	Date	Approved by	Revision Notes
01	01.04.22	JMC	Draft, Amended DA
02	08.04.22	JMC	For Draft DA
03	14.04.22	JMC	For Draft DA
04	21.04.22	JMC	For DA Submission

Project Title
Doran Drive
Doran Drive, Castle Hill Castle Hill NSW 2154 Australia
Drawing Title
AMENITY DIAGRAMS (ADG)
Sun Eye Views 10.30am - 11:45am

Scale 1:650 @A1, 50% @A3	Project No. 19068	Drawn by JA	North
Status DA Submission	Dwg No. DA-720-302	Rev 04	

TURNER

Level 7 ONE Oxford Street
Sydney NSW 2010
AUSTRALIA
T +61 2 8668 0000
F +61 2 8668 0068
turnerinfo.com.au



JUN 21st -
12:00pm



JUN 21st -
12:15pm



JUN 21st -
12:30pm



JUN 21st -
12:45pm



JUN 21st -
1:00pm



JUN 21st -
1:15pm

NOTES
THIS DRAWING IS COPYRIGHT © OF TURNER. NO REPRODUCTION WITHOUT PERMISSION. UNLESS NOTED OTHERWISE THIS DRAWING IS NOT FOR CONSTRUCTION. ALL DIMENSIONS AND LEVELS ARE TO BE CHECKED ON SITE PRIOR TO THE COMMENCEMENT OF WORK. INFORM TURNER OF ANY DISCREPANCIES FOR CLARIFICATION BEFORE PROCEEDING WITH WORK. DRAWINGS ARE NOT TO BE SCALED. USE ONLY FIGURED DIMENSIONS. REFER TO CONSULTANT DOCUMENTATION FOR FURTHER INFORMATION (DWG, IFC AND BIM FILES ARE UNCONTROLLED DOCUMENTS AND ARE ISSUED FOR INFORMATION ONLY).

DLCS Quality Endorsment Company ISO 9001:2015, Registration Number 20476
Turner and Black Nicholas Turner 6055, APR 98 504 594 971

CLIENT
Deicorp

Rev	Date	Approved by	Revision Notes
01	01.04.22	JMC	Draft, Amended DA
02	08.04.22	JMC	For Draft DA
03	14.04.22	JMC	For Draft DA
04	21.04.22	JMC	For DA Submission

Project Title
Doran Drive
Doran Drive, Castle Hill Castle Hill NSW 2154 Australia
Drawing Title
AMENITY DIAGRAMS (ADG)
Sun Eye Views 12pm - 1:15pm

Scale 1:650 @A1, 50% @A3	Project No. 19068	Drawn by JA	North
Sheet DA Submission	Dwg No. DA-720-303	Rev 04	

TURNER

Level 7 ONE Oxford Street
Sydney NSW 2010
AUSTRALIA
T +61 2 8668 0000
F +61 2 8668 0068
turner@tdo.com.au