


3.10 LEVEL 5 PROGRAM

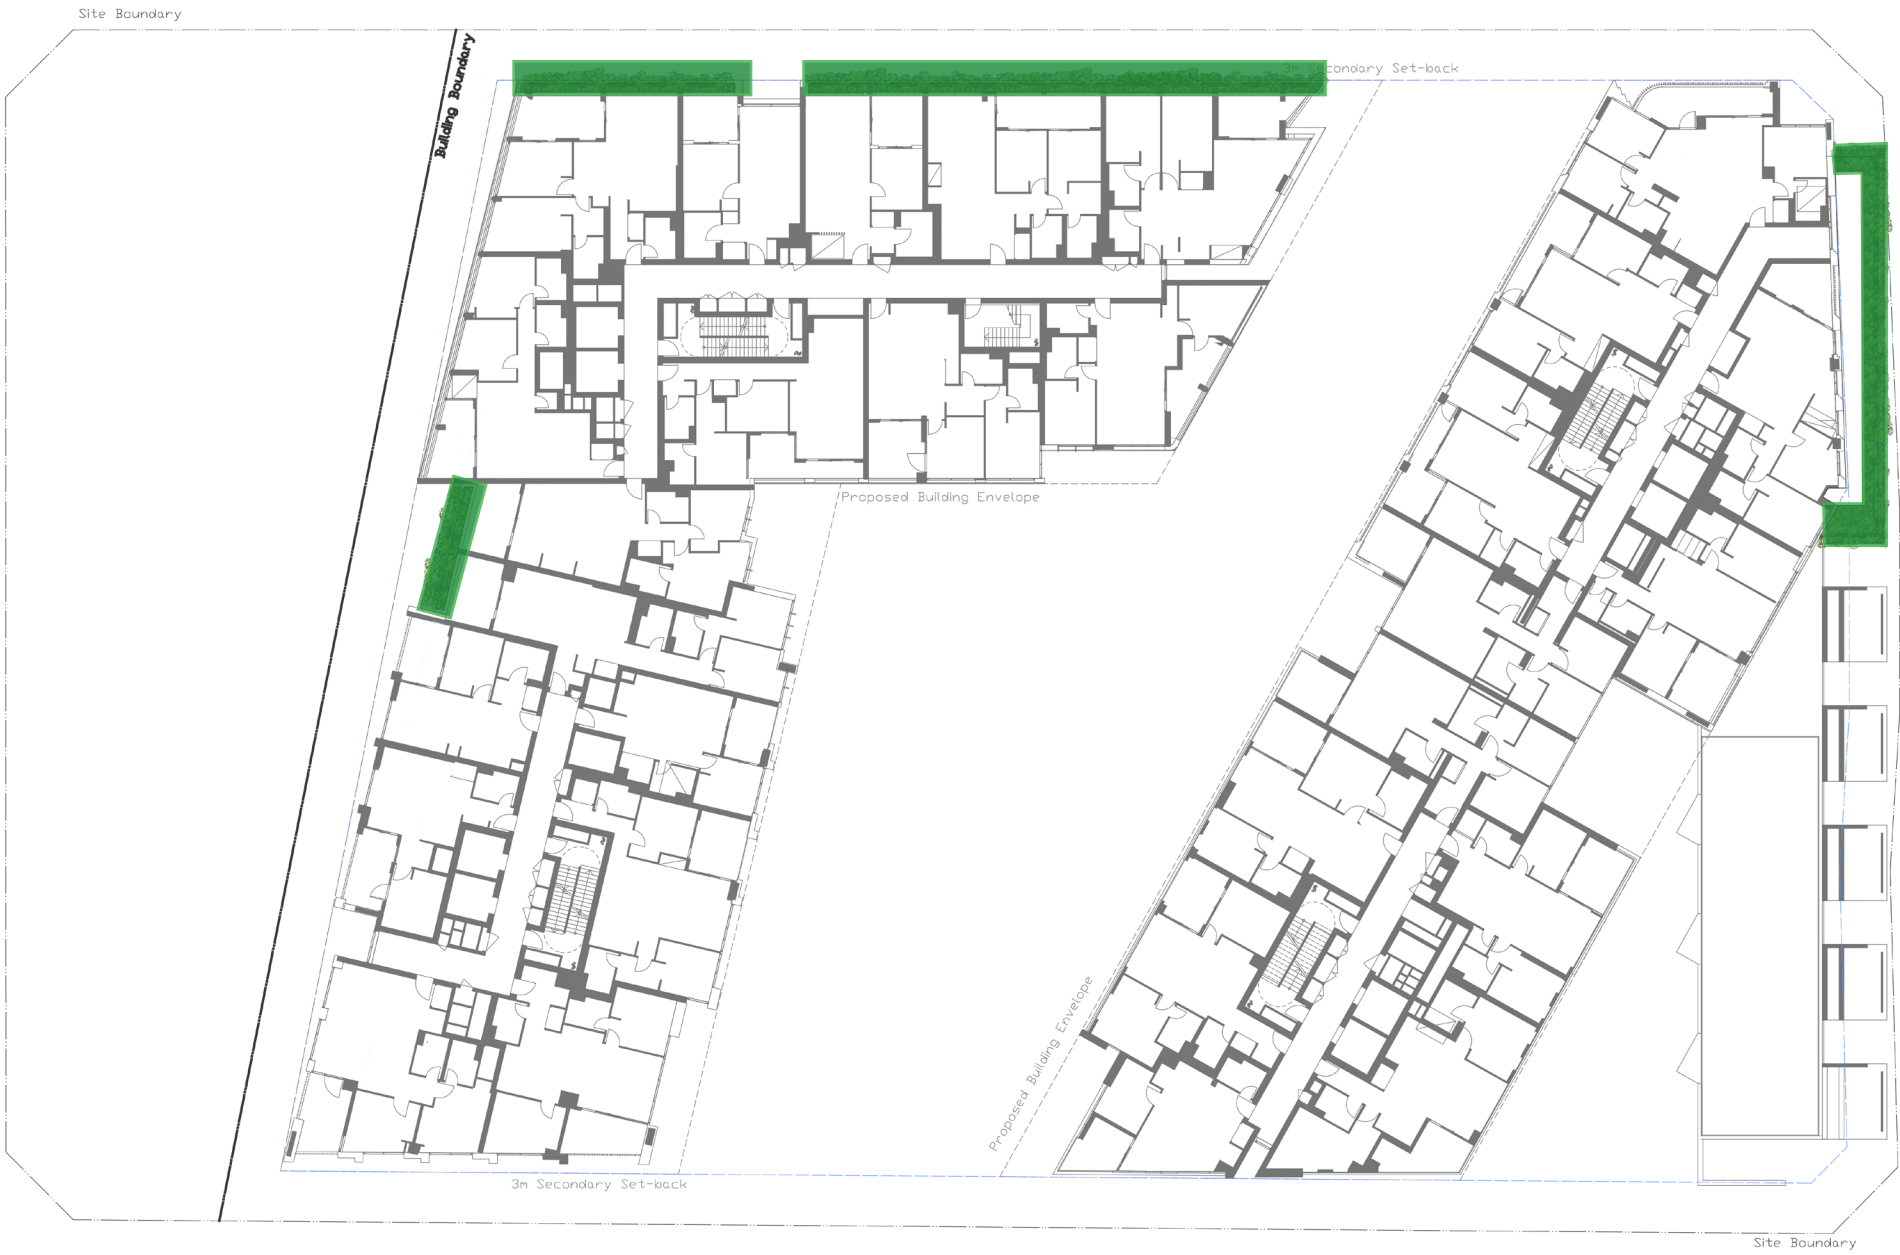

LEGEND


 CASCADING PLANTER TO BUILDING EDGE

# 3.11 LEVEL 6 PLAN



- LEGEND:**
- 1 Raised planter edges to POS providing a lush sanctuary setting and planted buffer with SS tensioned steel wires to grow vines and create an intimate setting
  - 2 Series of communal seating spaces with integrated seating and retreat areas
  - 3 Raised timber pods and breakout space
  - 4 Cascading planters to building edges
  - 5 BBQ and outdoor dining podium seating space

# 3.12 LEVEL 6 PROGRAM

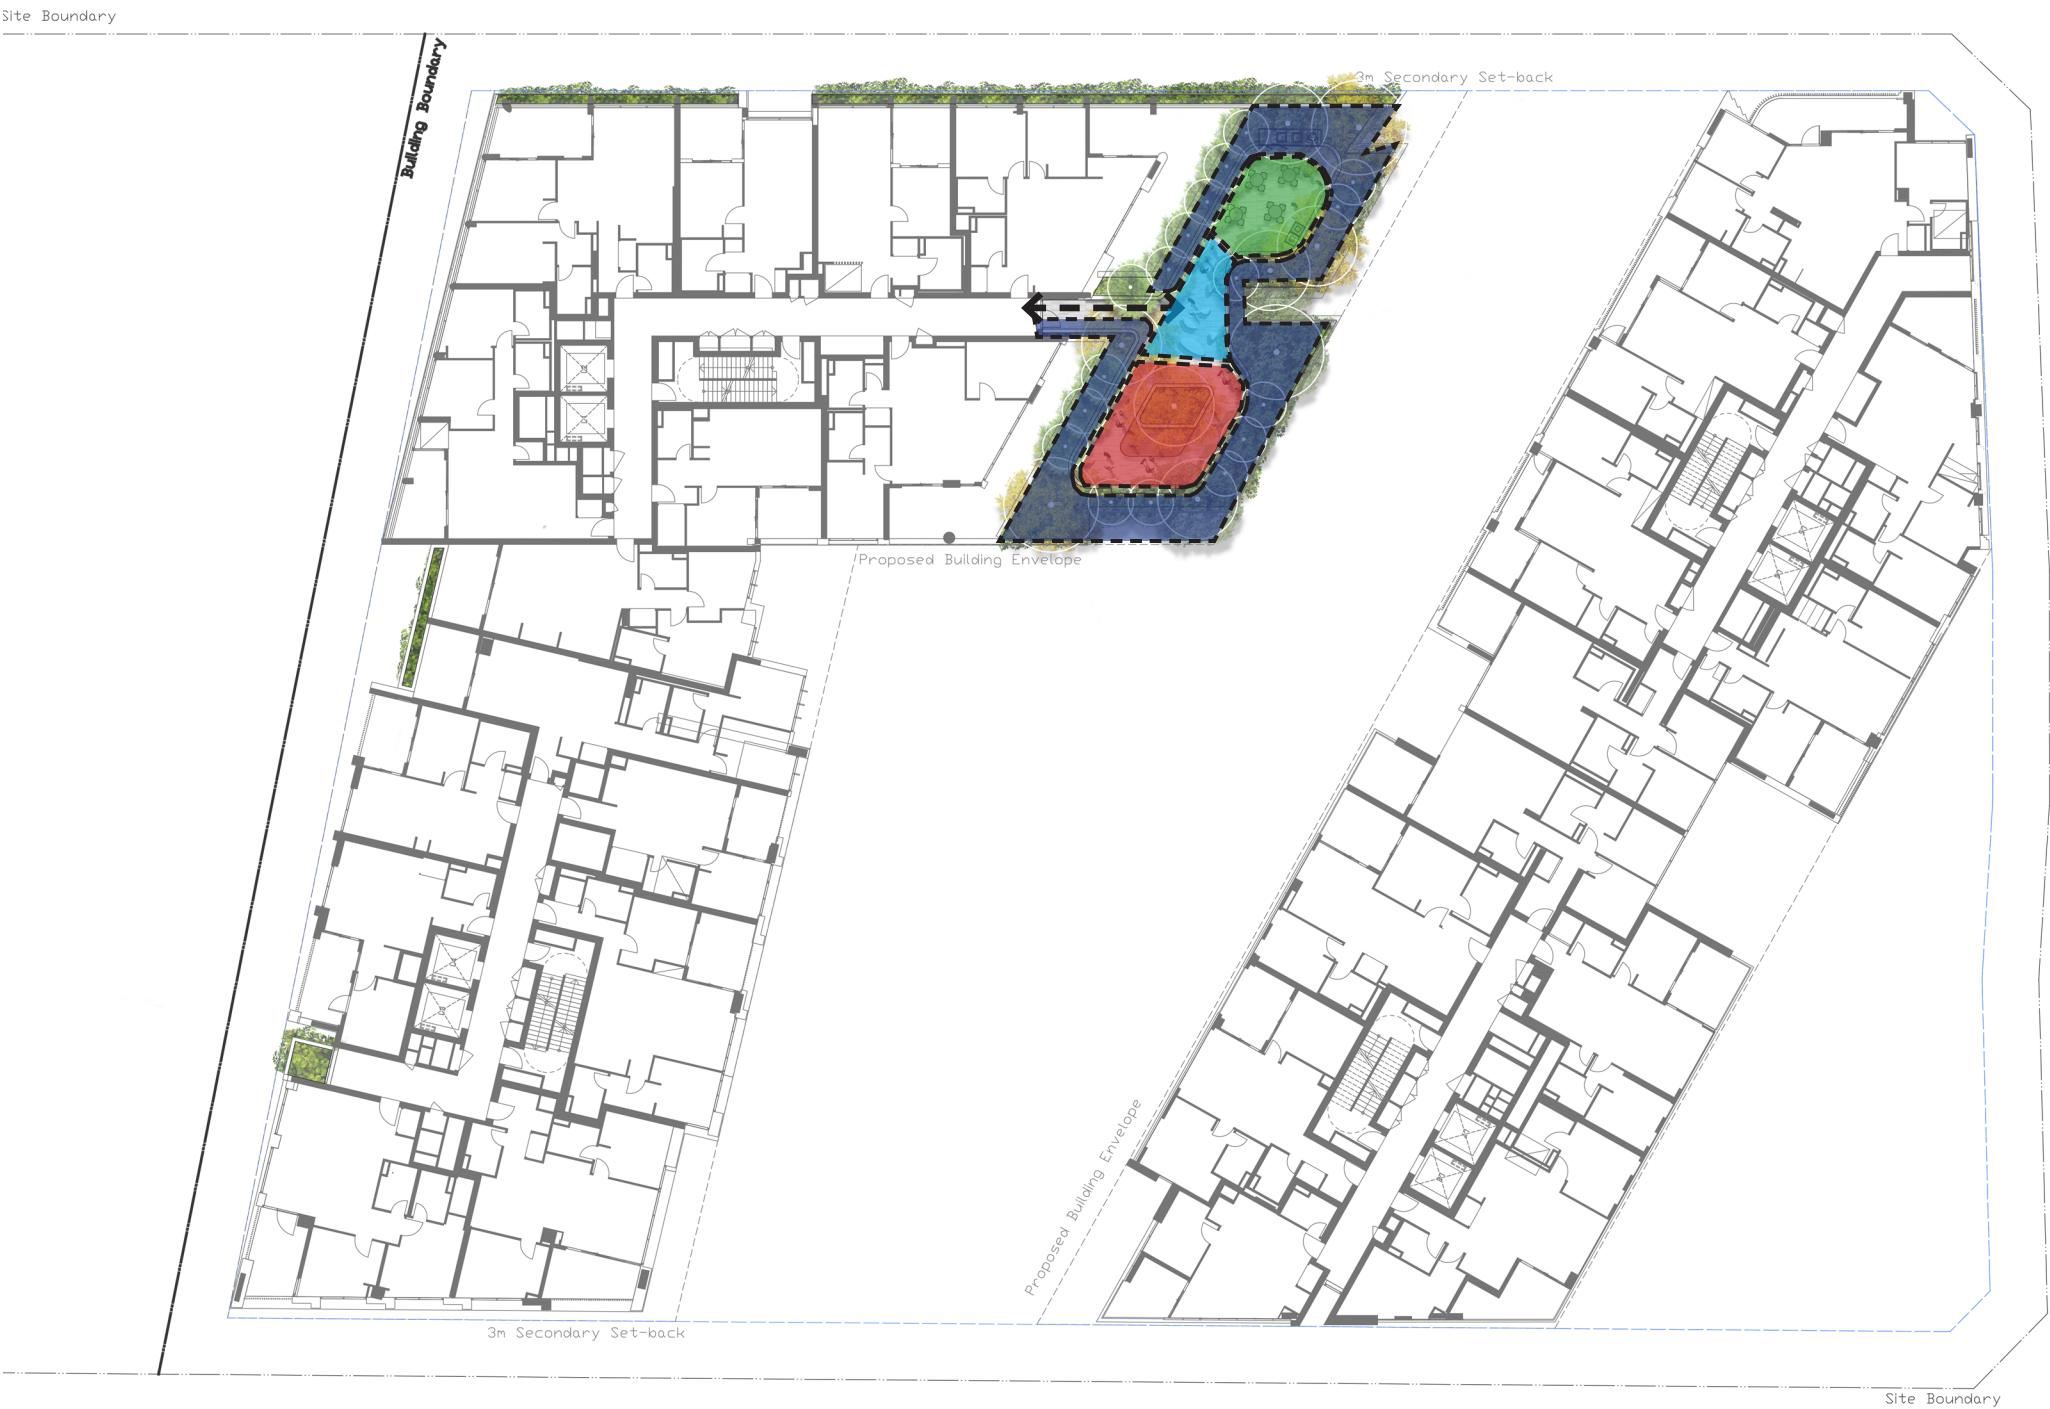

- LEGEND
- LUSH COURTYARD PLANTED EDGE WITH NATIVE PLANTING AND CASCADING PLANTING
  - PAVED COURTYARD WITH CENTRAL PLANTER AND RELAXATION SEATING
  - PAVED BBQ AND DINING SEATING SPACE
  - ROOFTOP ARRIVAL WITH FLEXIBLE / MOVEABLE FURNITURE
  - PODIUM ROOFTOP ENTRANCE FROM BUILDING



# 3.13 LEVEL 8 PLAN



- LEGEND:**
- ① Raised planter edges to POS providing a lush sanctuary setting and planted buffer with SS tensioned steel wires to grow vines and create an intimate setting
  - ② Series of communal seating spaces with integrated seating and retreat areas
  - ③ Cascading planters to building edges