



3.14 LEVEL 8 PROGRAM

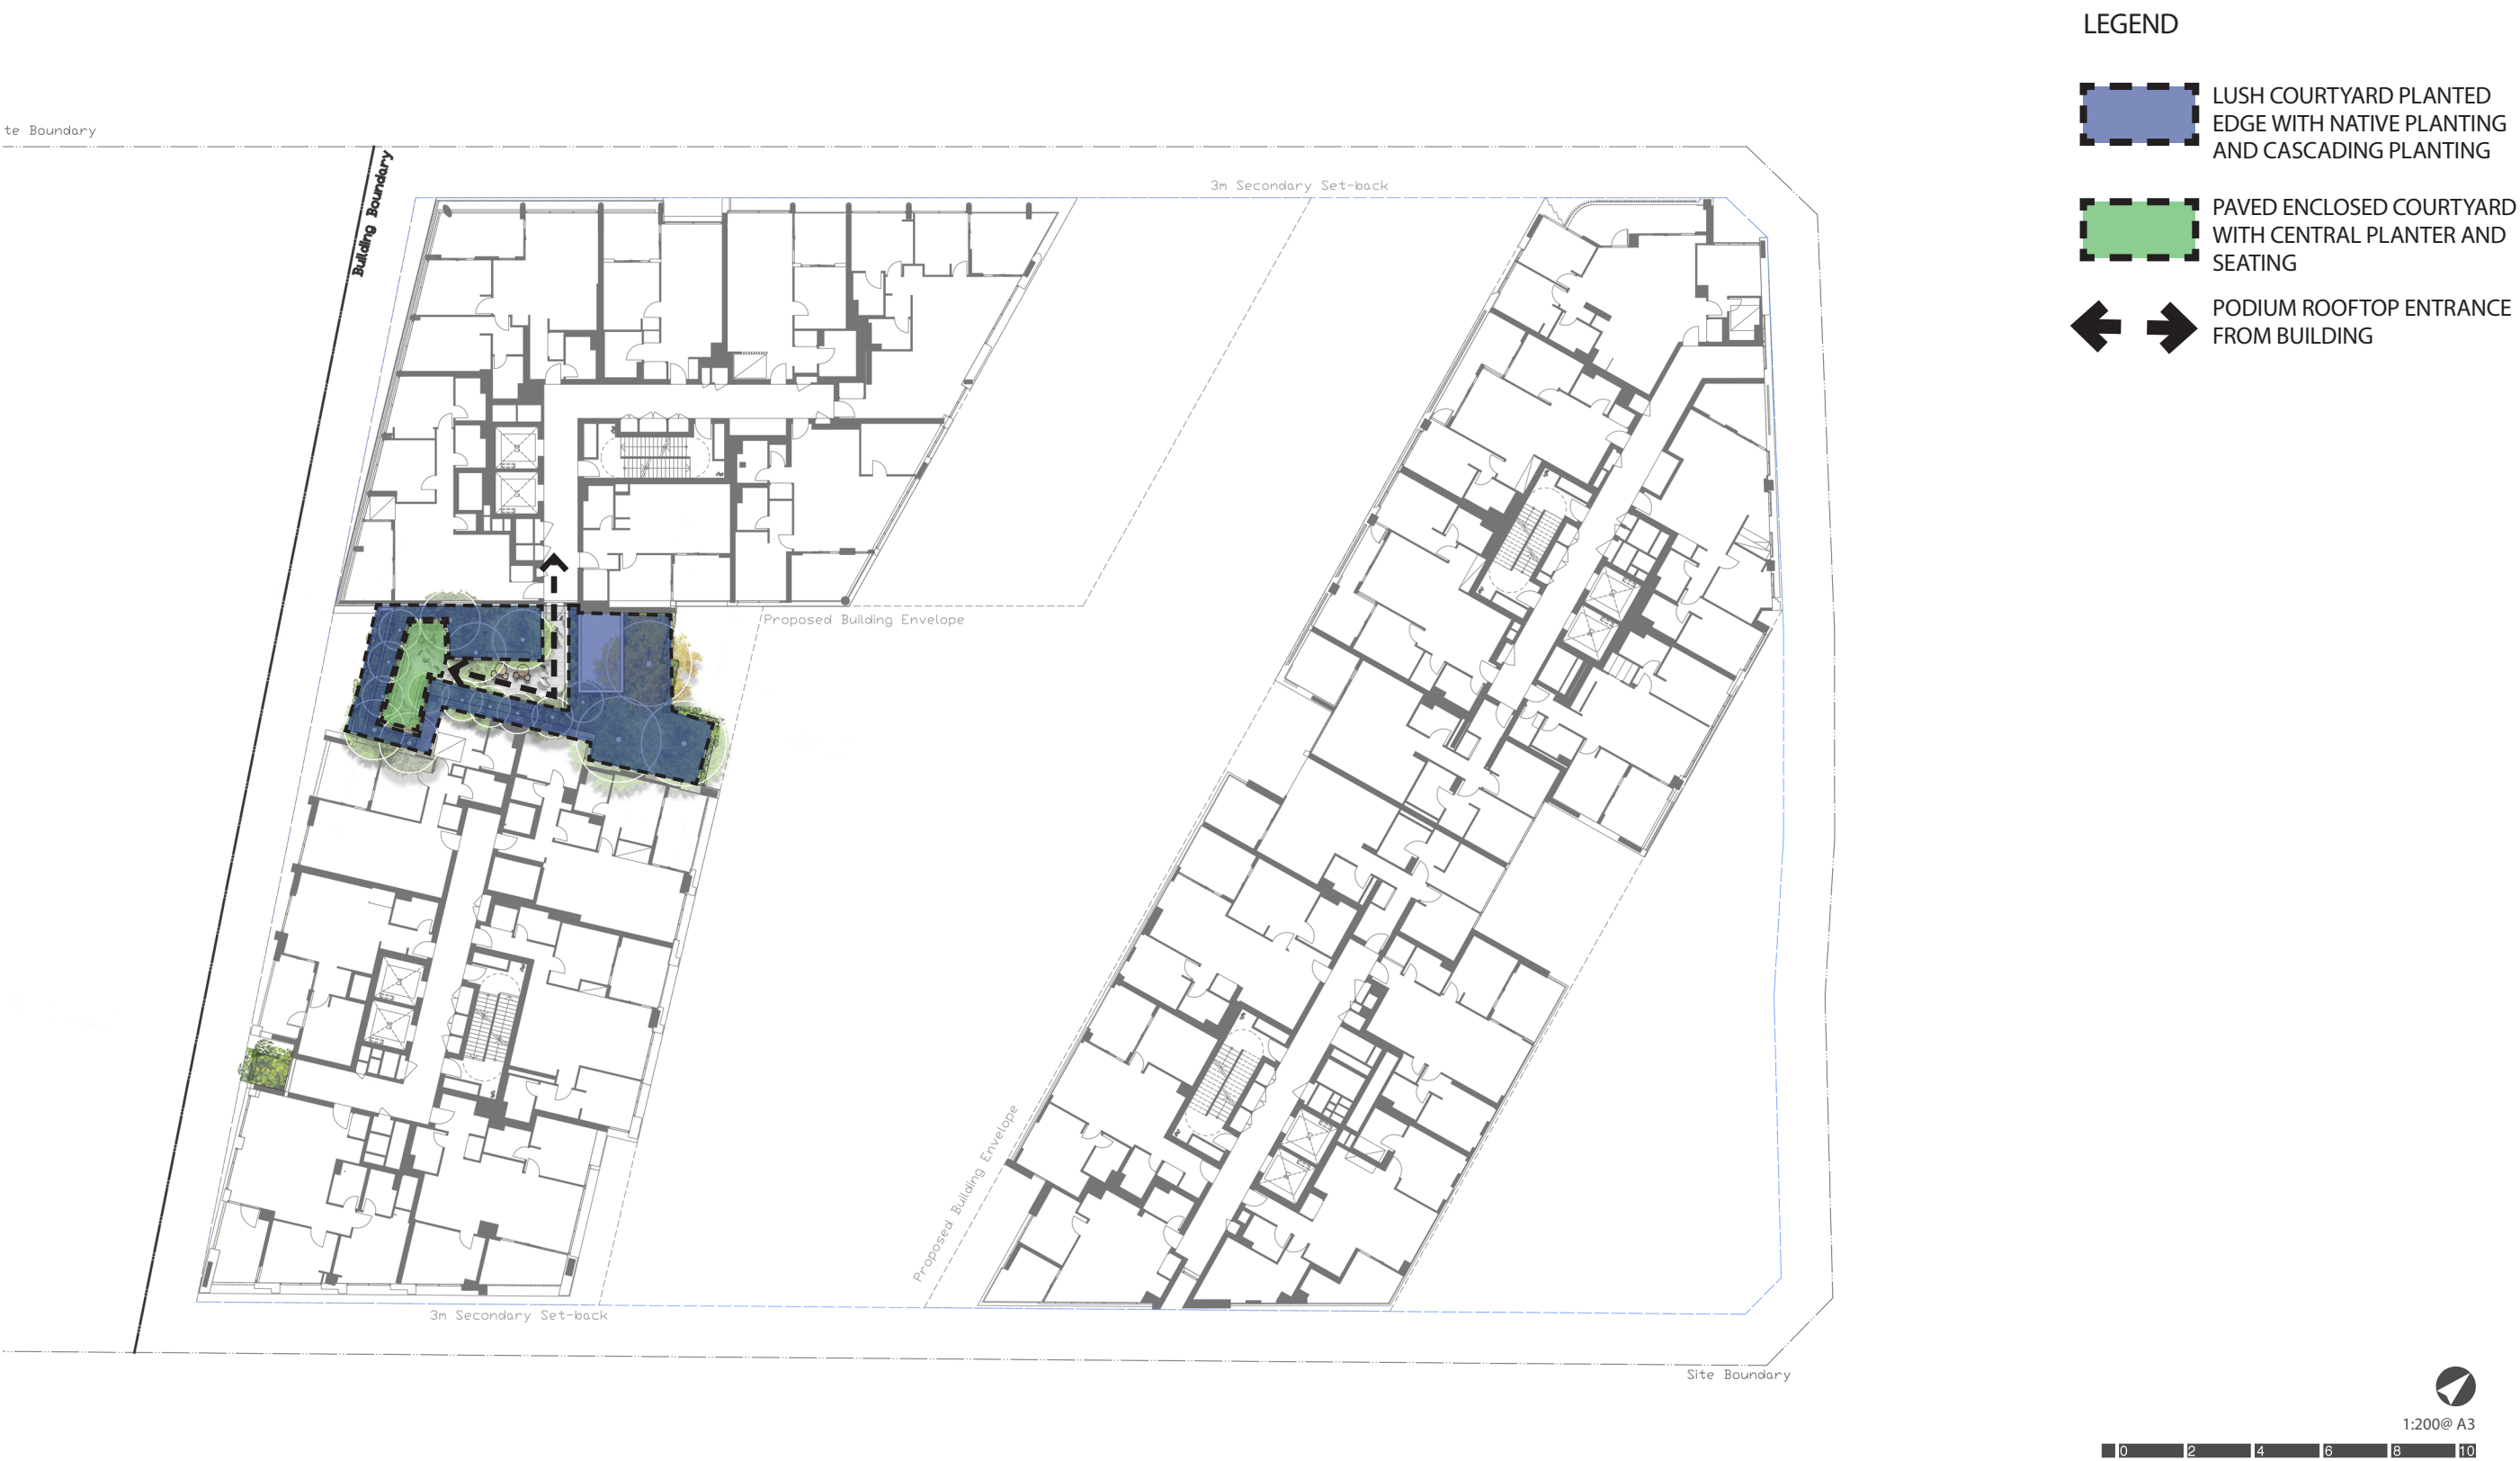

3.15 LEVEL 9 PLAN

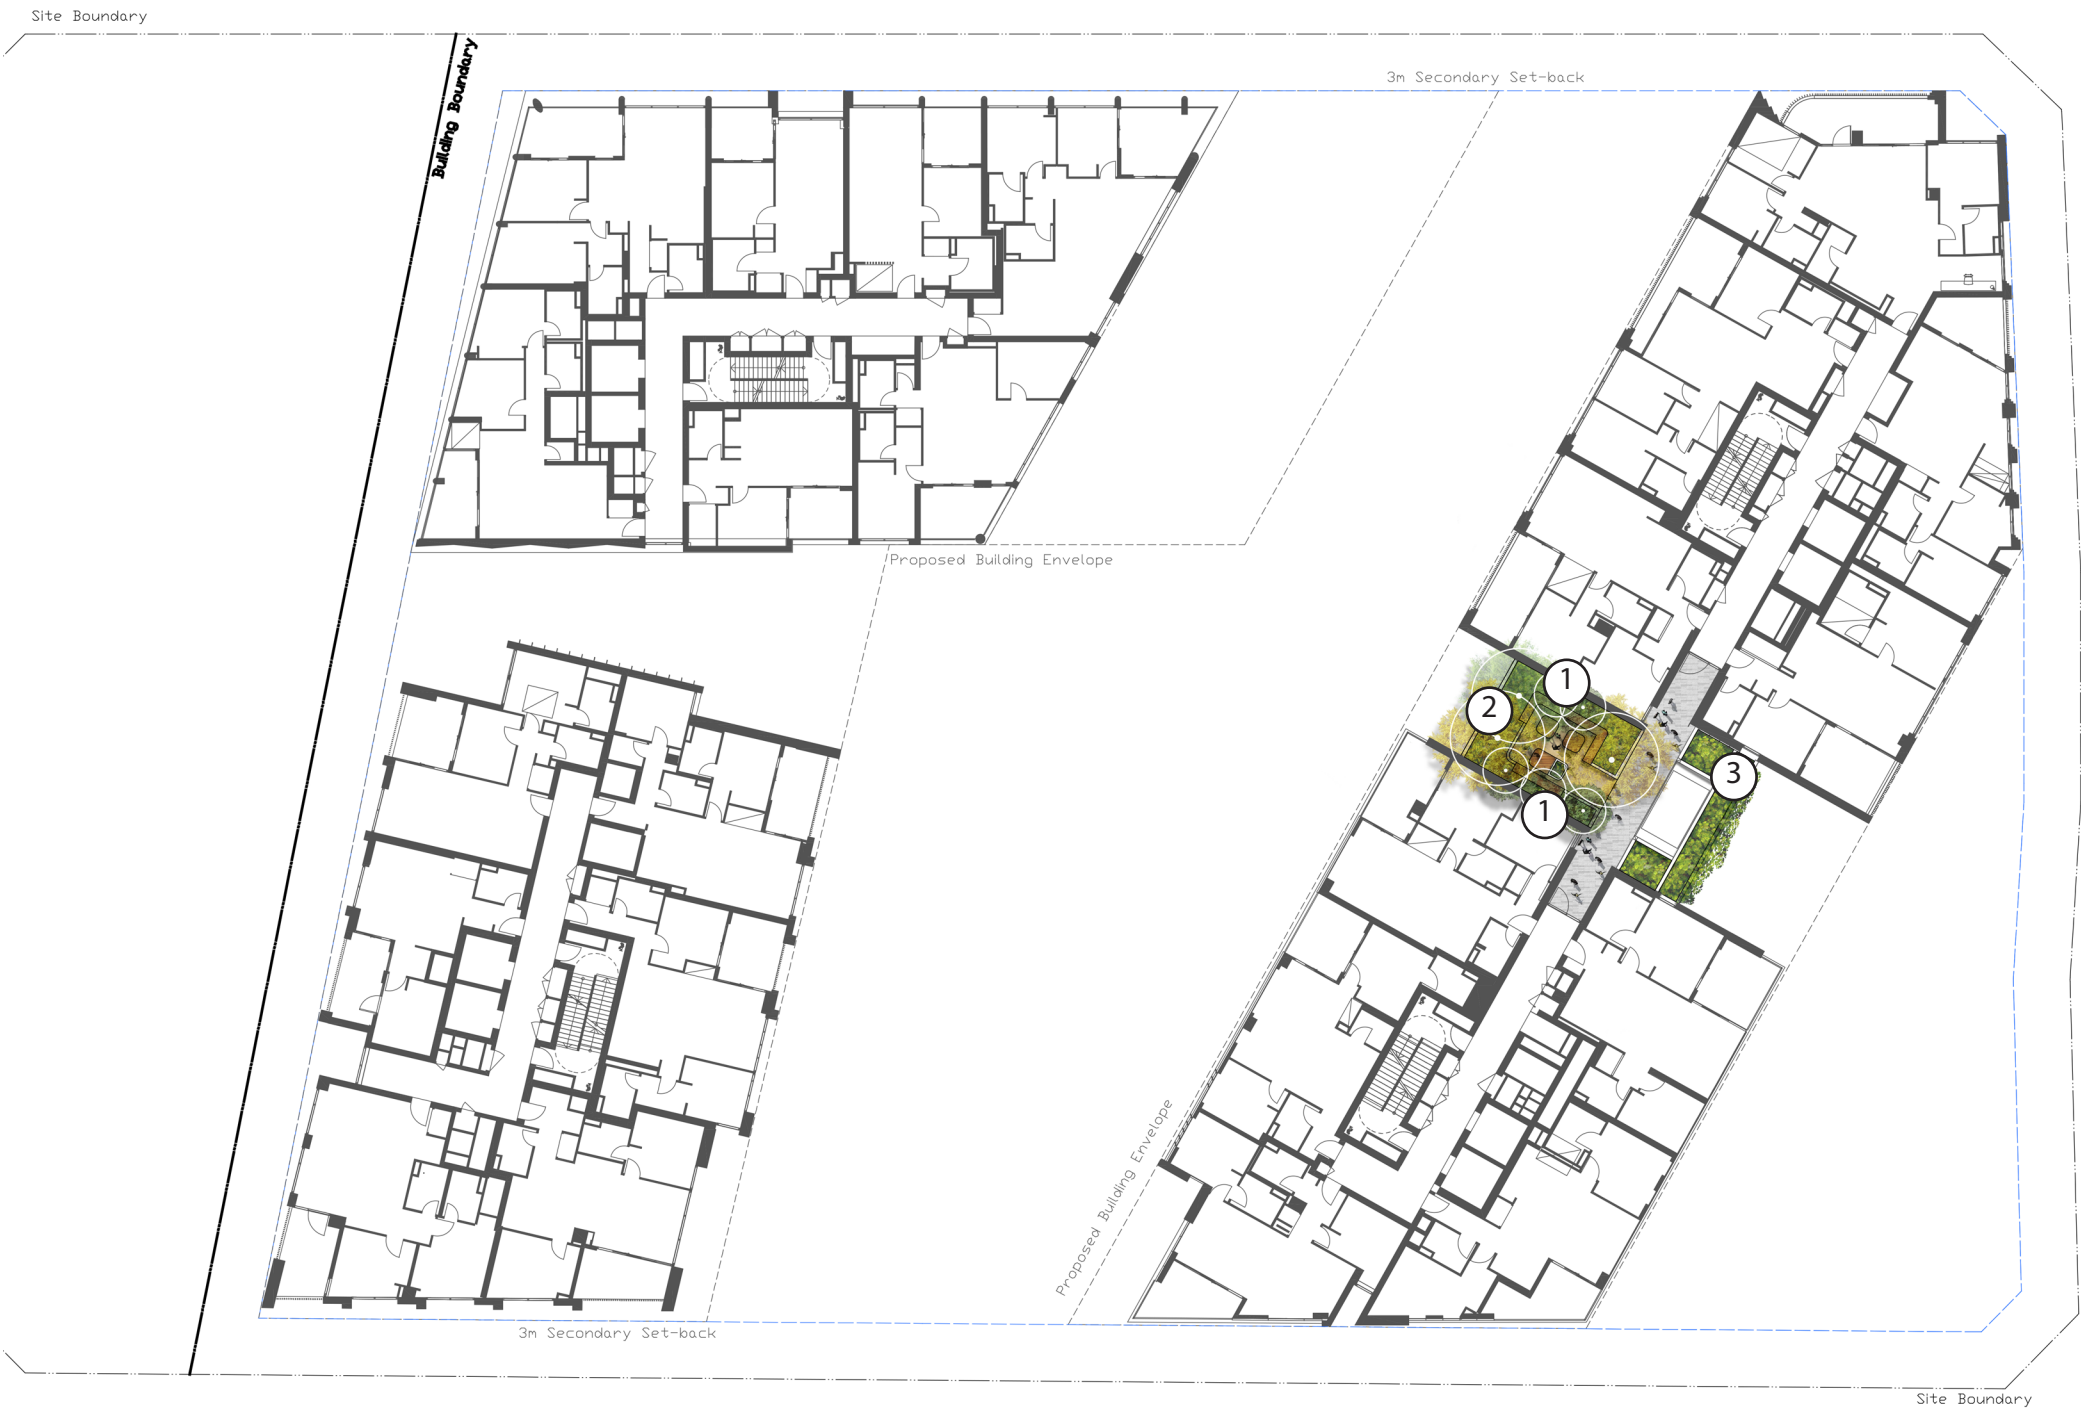


- LEGEND:**
- 1

Raised planter edges to POS providing a lush sanctuary setting and planted buffer with SS tensioned steel wires to grow vines and create an intimate setting
 - 2

Communal seating spaces with integrated seating and retreat areas. Decomposed gravel to provide a feeling of scale
 - 3

Cascading planters to building edges

3.16 LEVEL 9 PROGRAM

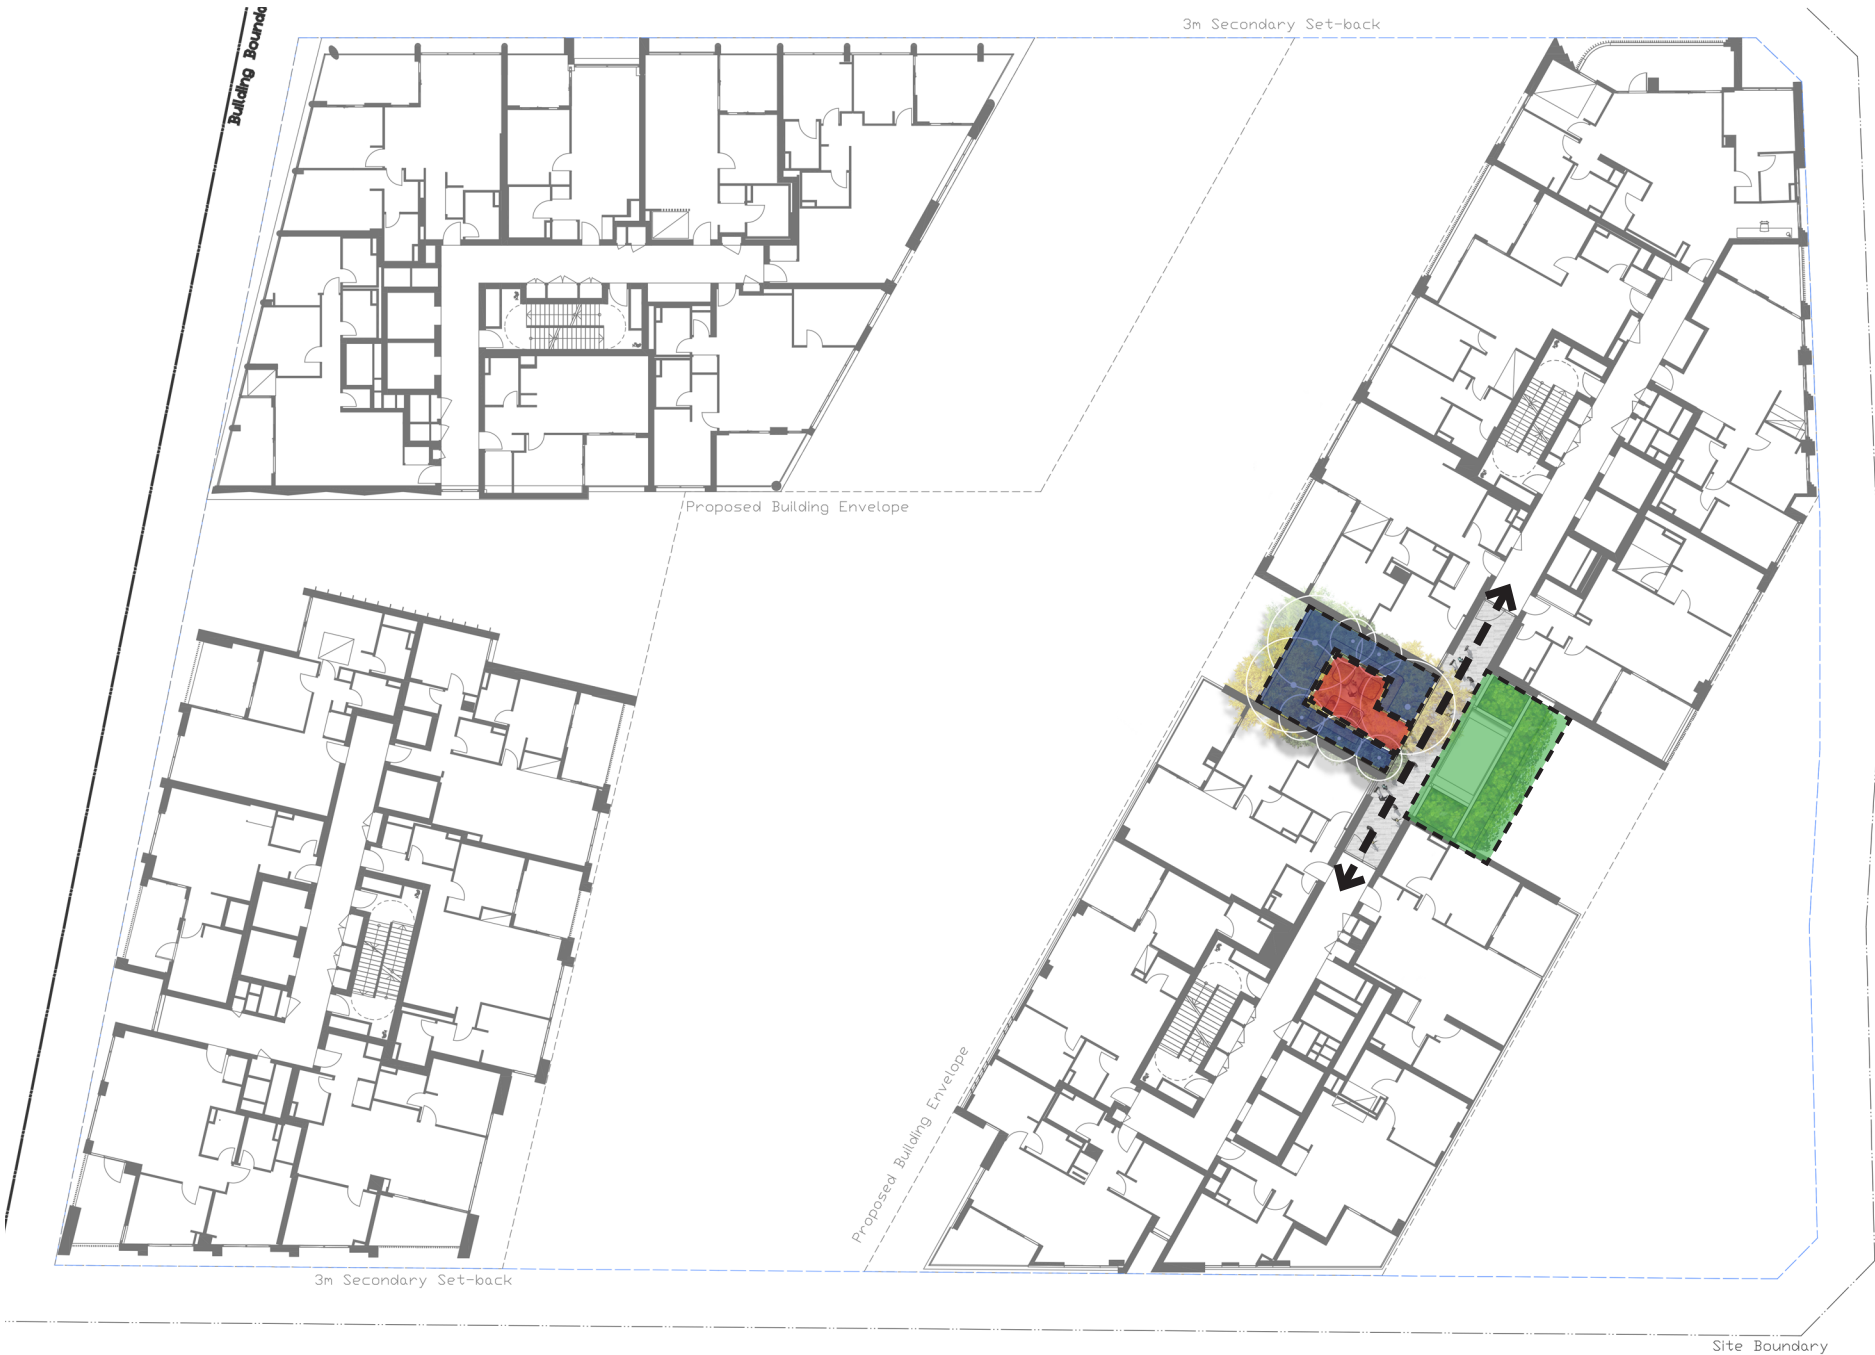

- LEGEND
- LUSH COURTYARD PLANTED
EDGE WITH NATIVE PLANTING
 - DECOMPOSED GRAVEL
COURTYARD WITH SEATING AND
GATHERING SPACES
 - PODIUM EDGE CASCADING
PLANTERS
 - PODIUM ROOFTOP MAIN
THOROUGHFARE

4.0 3D VIEWS

4.1 AMPHITHEATRE AND EVENT SPACE

