



TREE CANOPY COVER - EXISTING

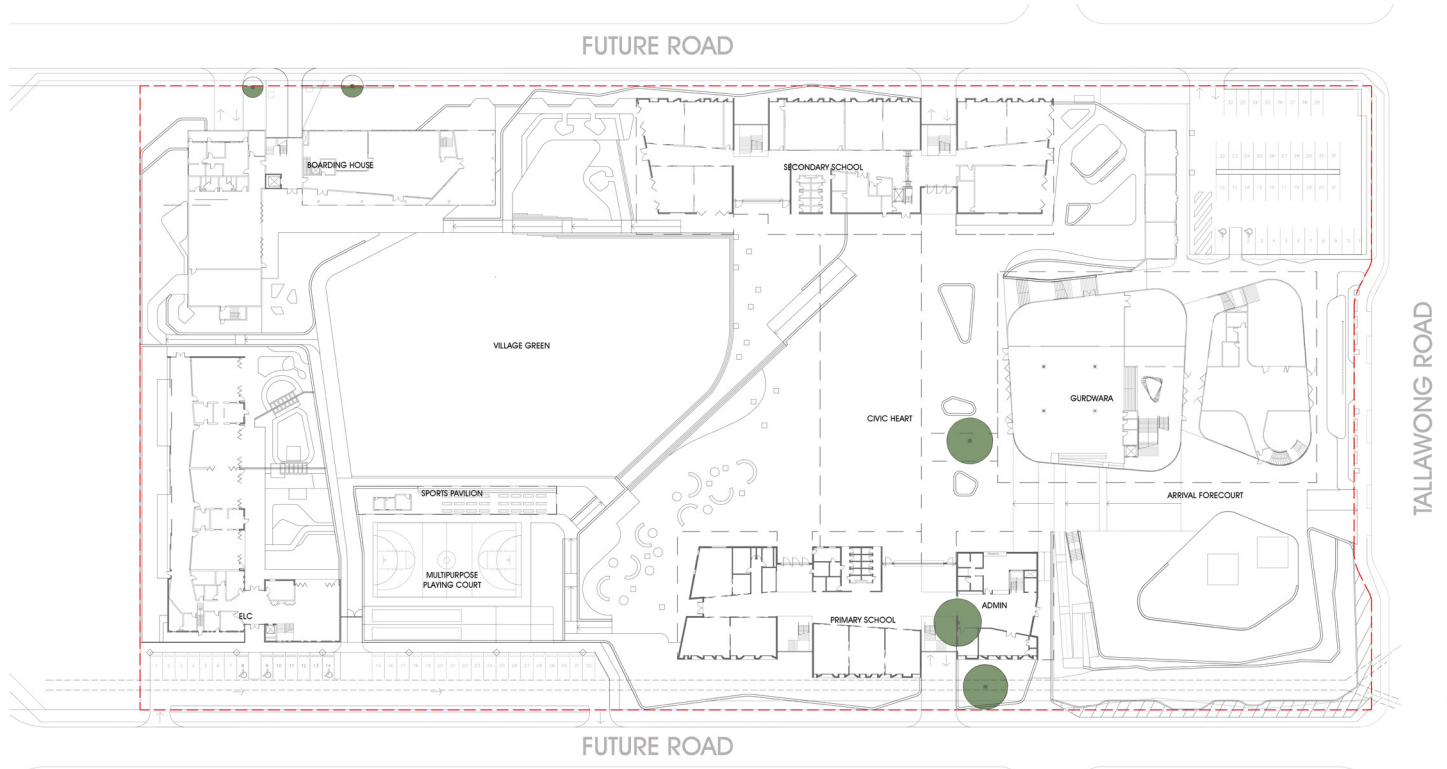

TREE CANOPY COVER - PROPOSED

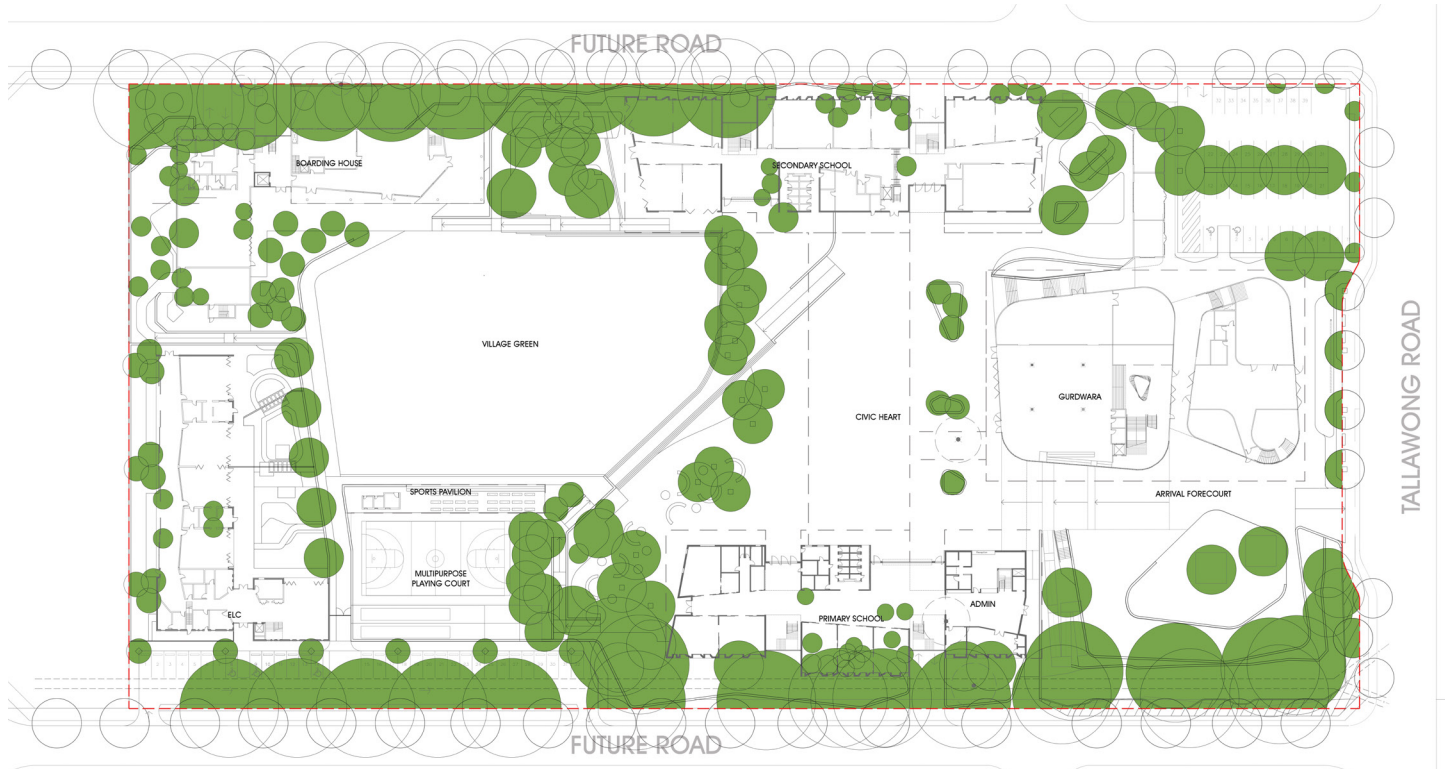

--- Site Area = 31163m2
█ Canopy Cover = 221m2 or 0.7%

--- Site Area = 31163m2
█ Canopy Cover = 8326 m2 or 26.7%