




- THINNED FASCIA, FLATTENED SOFFIT AND TRANSPARENCY AT THE SEE STREET FACADE
- ADDITIONAL SKYLIGHT INTRODUCED AT SEE STREET ENTRY



- OUTDOOR WORKSHOPS AND LARGE OPERABLE OPENINGS LINKING THESE TO INTERNAL WORKSHOPS (LEVEL 01 - FACING BUILDING P)



- 4M X 4M SLIDING DOOR AT LEVEL1 CAMPUS ENTRY TO ATRIUM

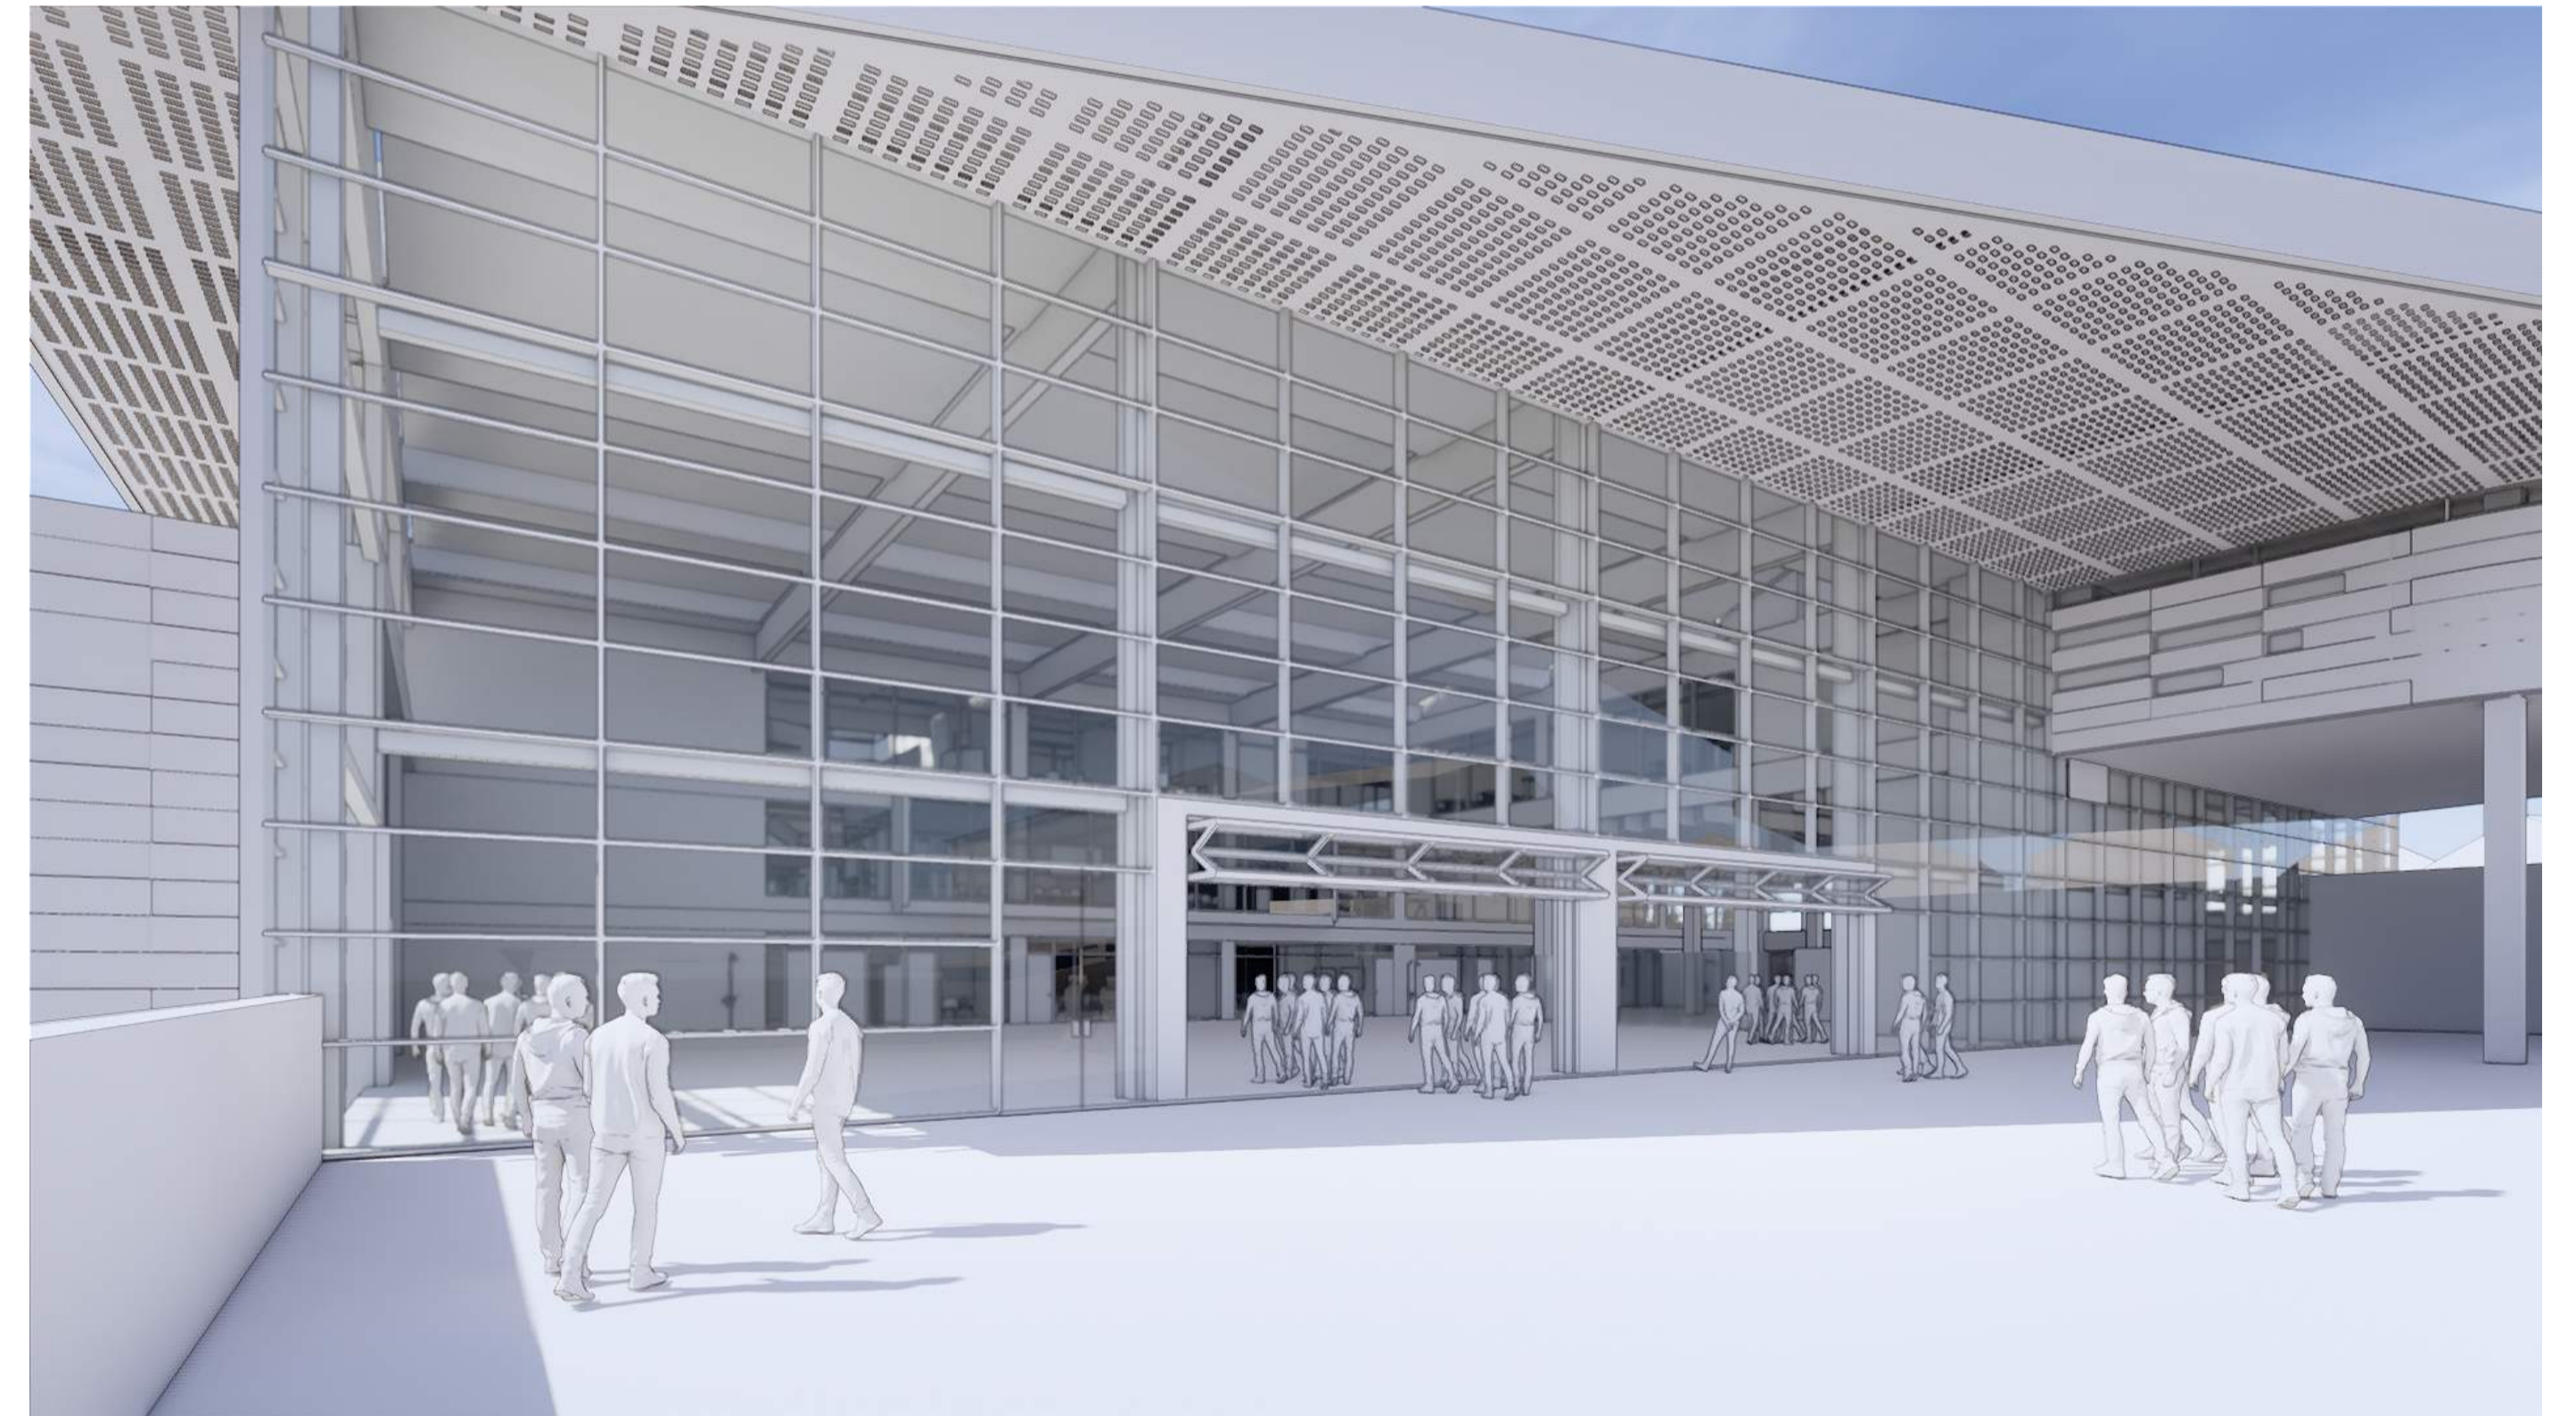

- OUTDOOR WORKSHOPS AND LARGE OPERABLE OPENINGS LINKING THESE TO INTERNAL WORKSHOPS (LEVEL 03)