



SHADOW DIAGRAMS

- EXISTING SHADOW CAUSED BY EXISTING BUILDING / STRUCTURE
- ADDITIONAL SHADOW CAUSED BY PROPOSED SCHEME
- OUTLINE OF PREVIOUS PROPOSED SHADOW

FOR INFORMATION
RESPONSE TO SUBMISSIONS (SEPT. 2019)

© BICKERTON MASTERS ARCHITECTURE
THESE DRAWINGS AND DESIGNS AND THE COPYRIGHT THEREOF ARE THE PROPERTY OF BICKERTON MASTERS ARCHITECTURE PTY LTD AND MUST NOT BE USED, RETAINED OR COPIED WITHOUT THE WRITTEN PERMISSION OF BICKERTON MASTERS ARCHITECTURE PTY LTD. A/CN 188 225 149 TRADING AS BICKERTON MASTERS ARCHITECTURE.

BICKERTON MASTERS ARCHITECTURE ACCEPT NO RESPONSIBILITY FOR THE USABILITY, COMPLETENESS OR ACCURACY OF DATA TRANSFERRED ELECTRONICALLY. RECIPIENTS SHOULD WHEN NECESSARY REQUEST A HARD COPY VERSION FOR VERIFICATION. USE FIGURED DIMENSIONS IN PREFERENCE TO SCALE. ALL DIMENSIONS TO BE VERIFIED ON SITE.

REV	DATE	RESPONSE TO RFI	EC
1	13.05.2020	DETAILS	INITIALS



bickertonmasters.com.au

bm@bickertonmasters.com.au

Brisbane 07 3257 3622
Sydney 02 9261 8333

CLIENT:

Champion Life

PROJECT:

GREENWICH HOSPITAL

CONCEPT PLAN

DRAWING TITLE:

SHADOW DIAGRAMS - WINTER SOLSTICE - HRLY 01

DATE:

AUGUST 2019

DRAWN:

Author

PROJ ARCH:


Checker

SCALE:

1:1000 @ A1

REVISION:


P1

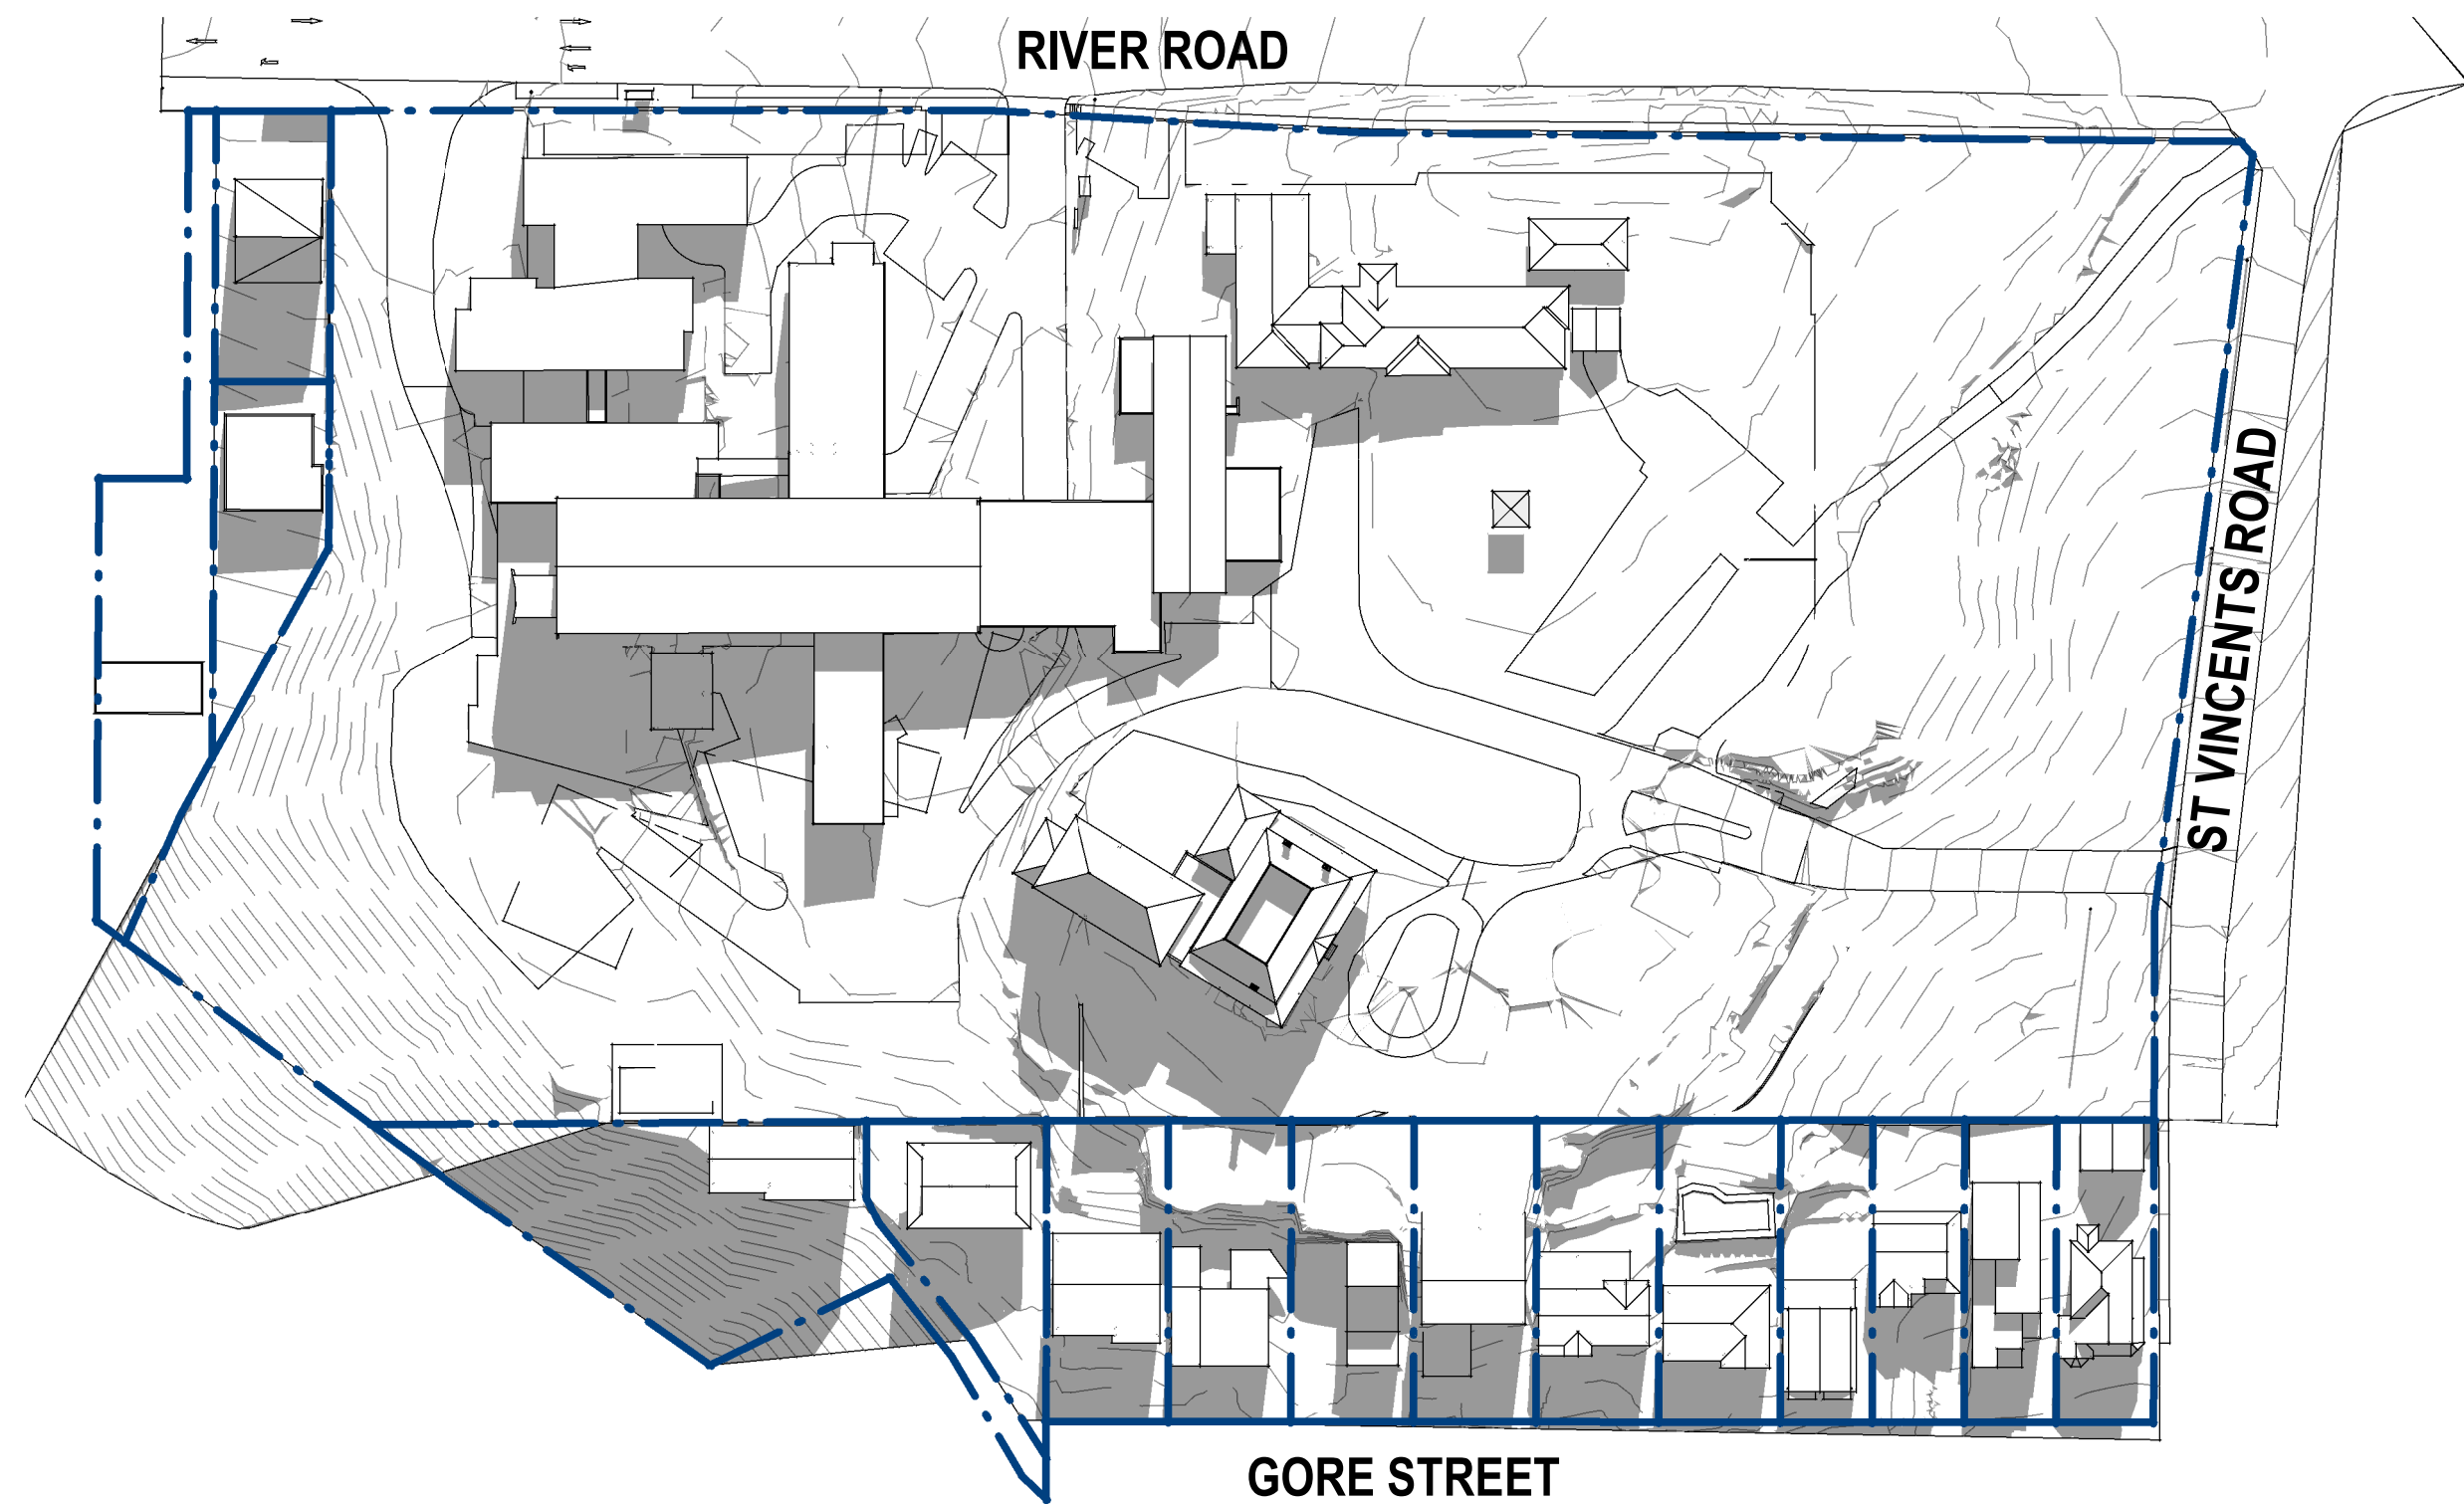


1 WINTER SOLSTICE 22nd JUNE 11AM - EXISTING
1:1000



3 WINTER SOLSTICE 22nd JUNE 11AM - PROPOSED
1:1000

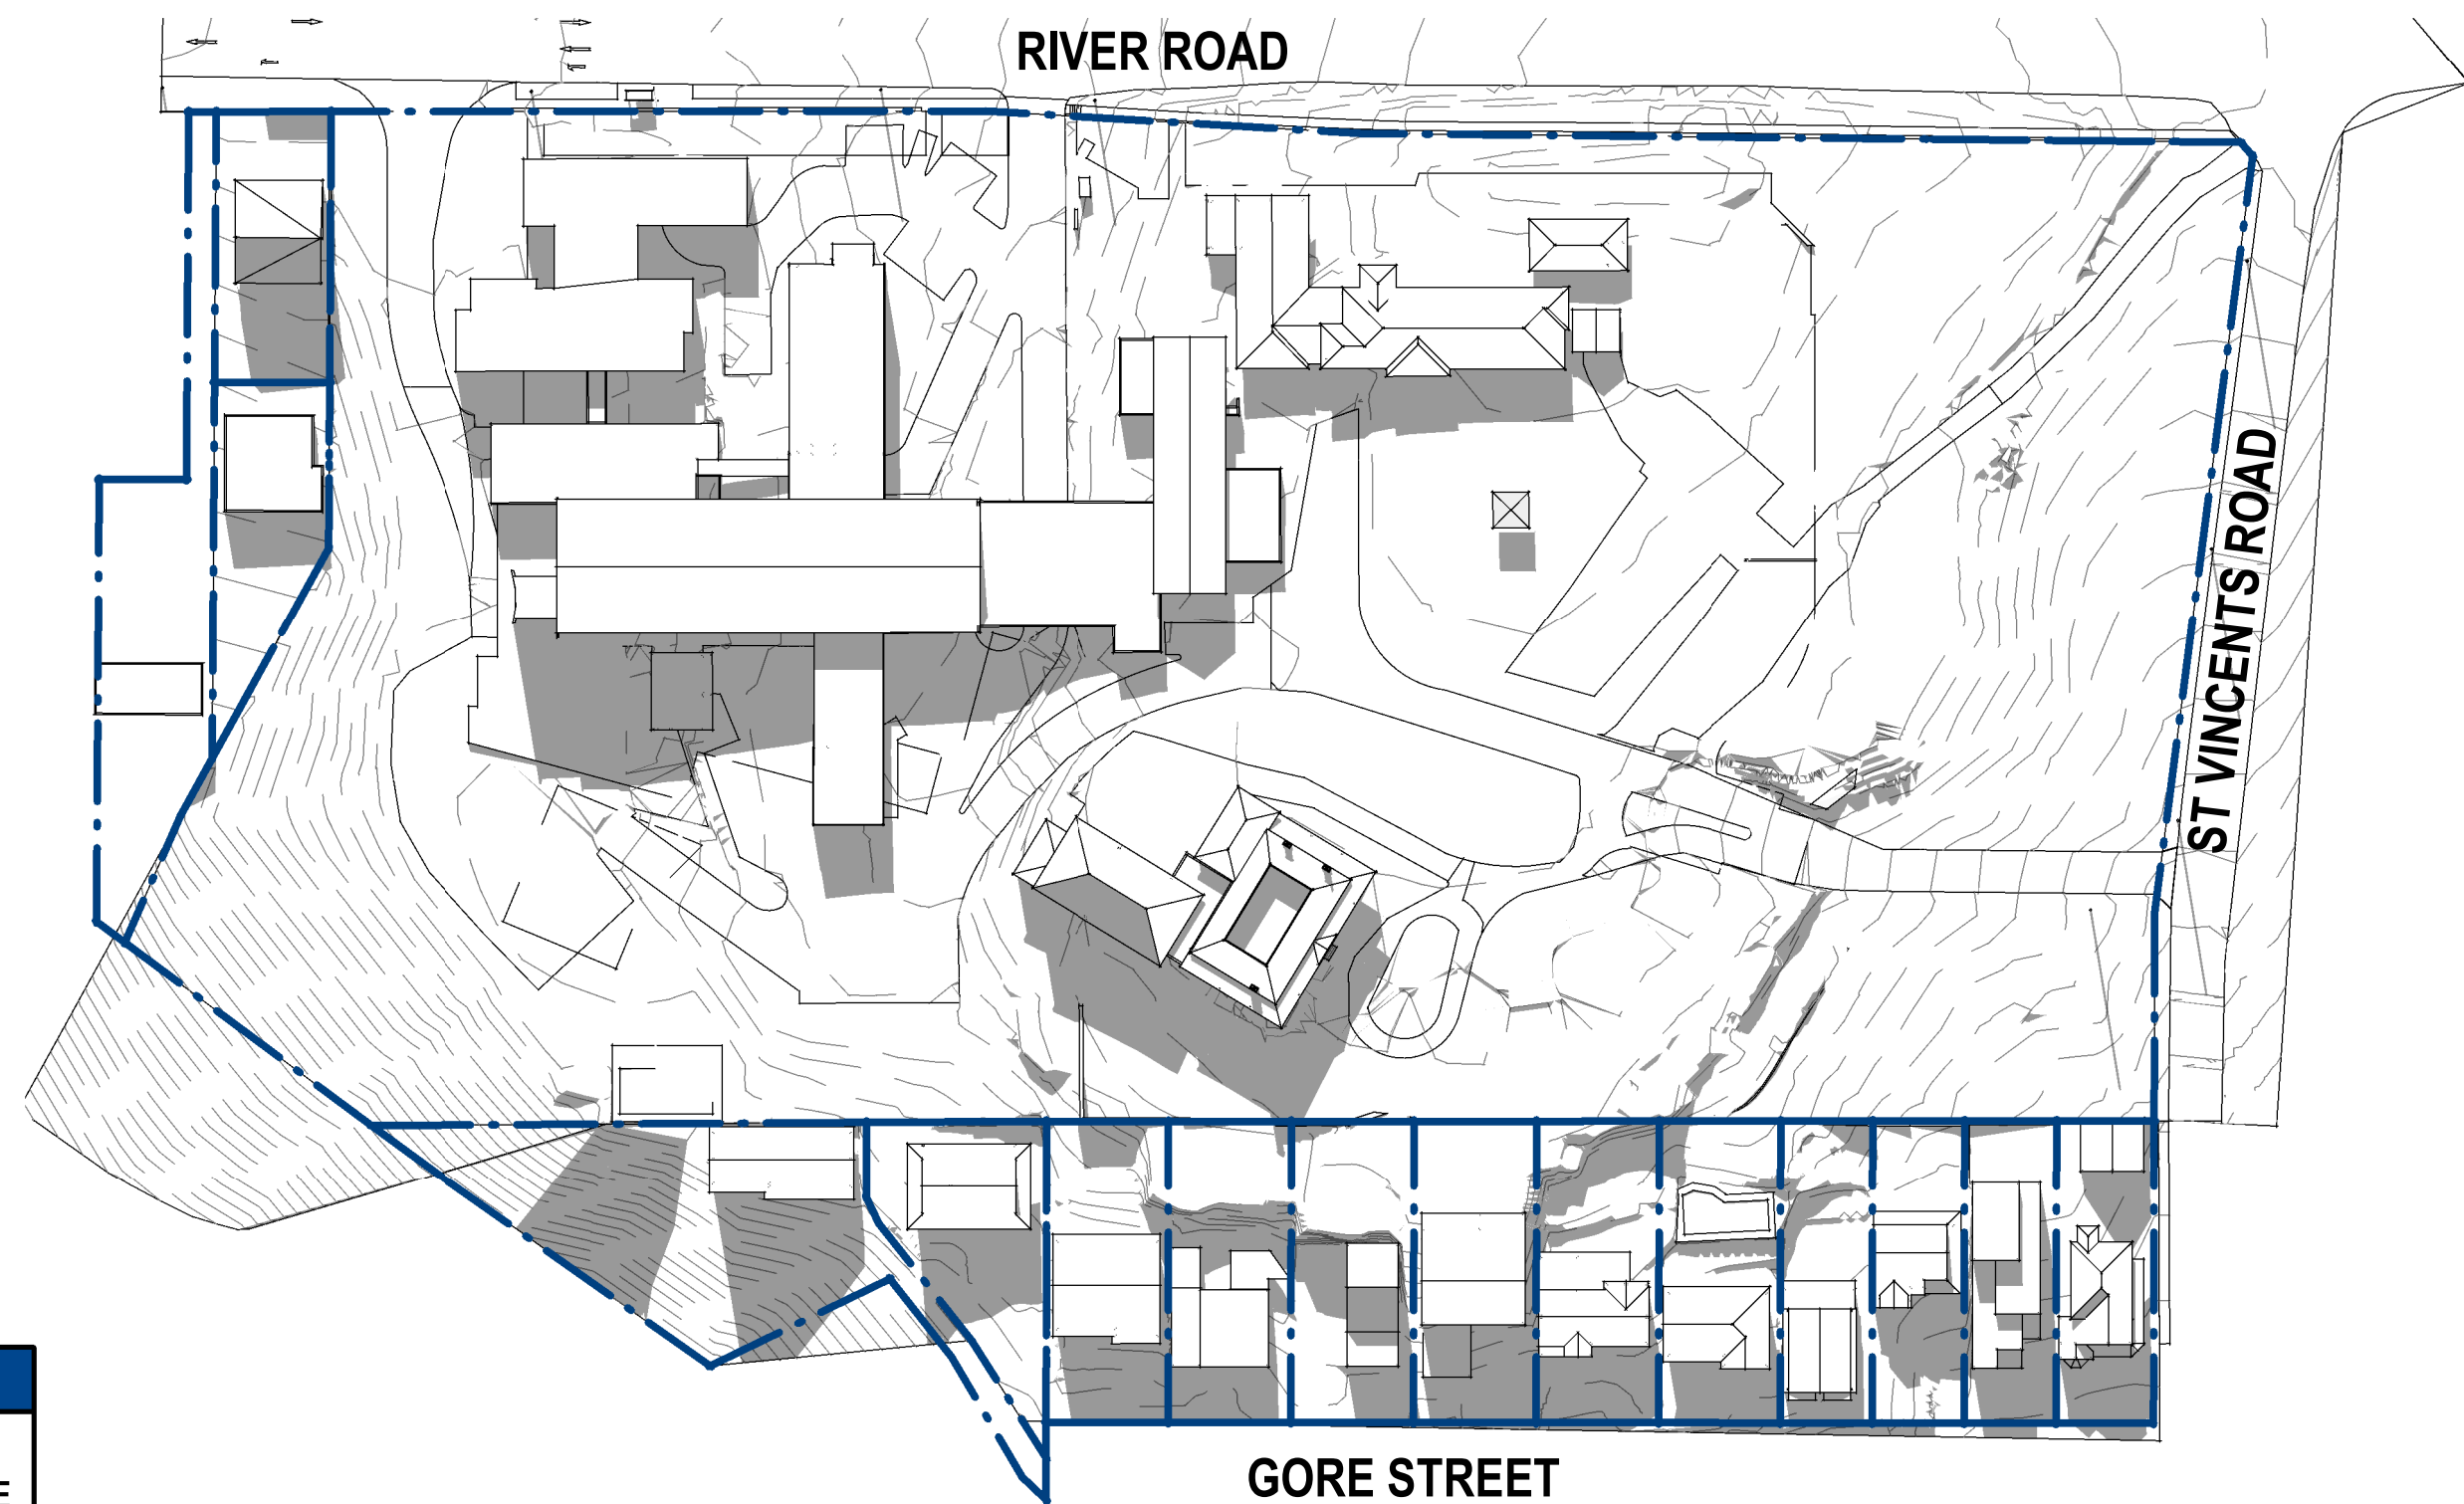

2 WINTER SOLSTICE 22nd JUNE 12PM - EXISTING
1:1000

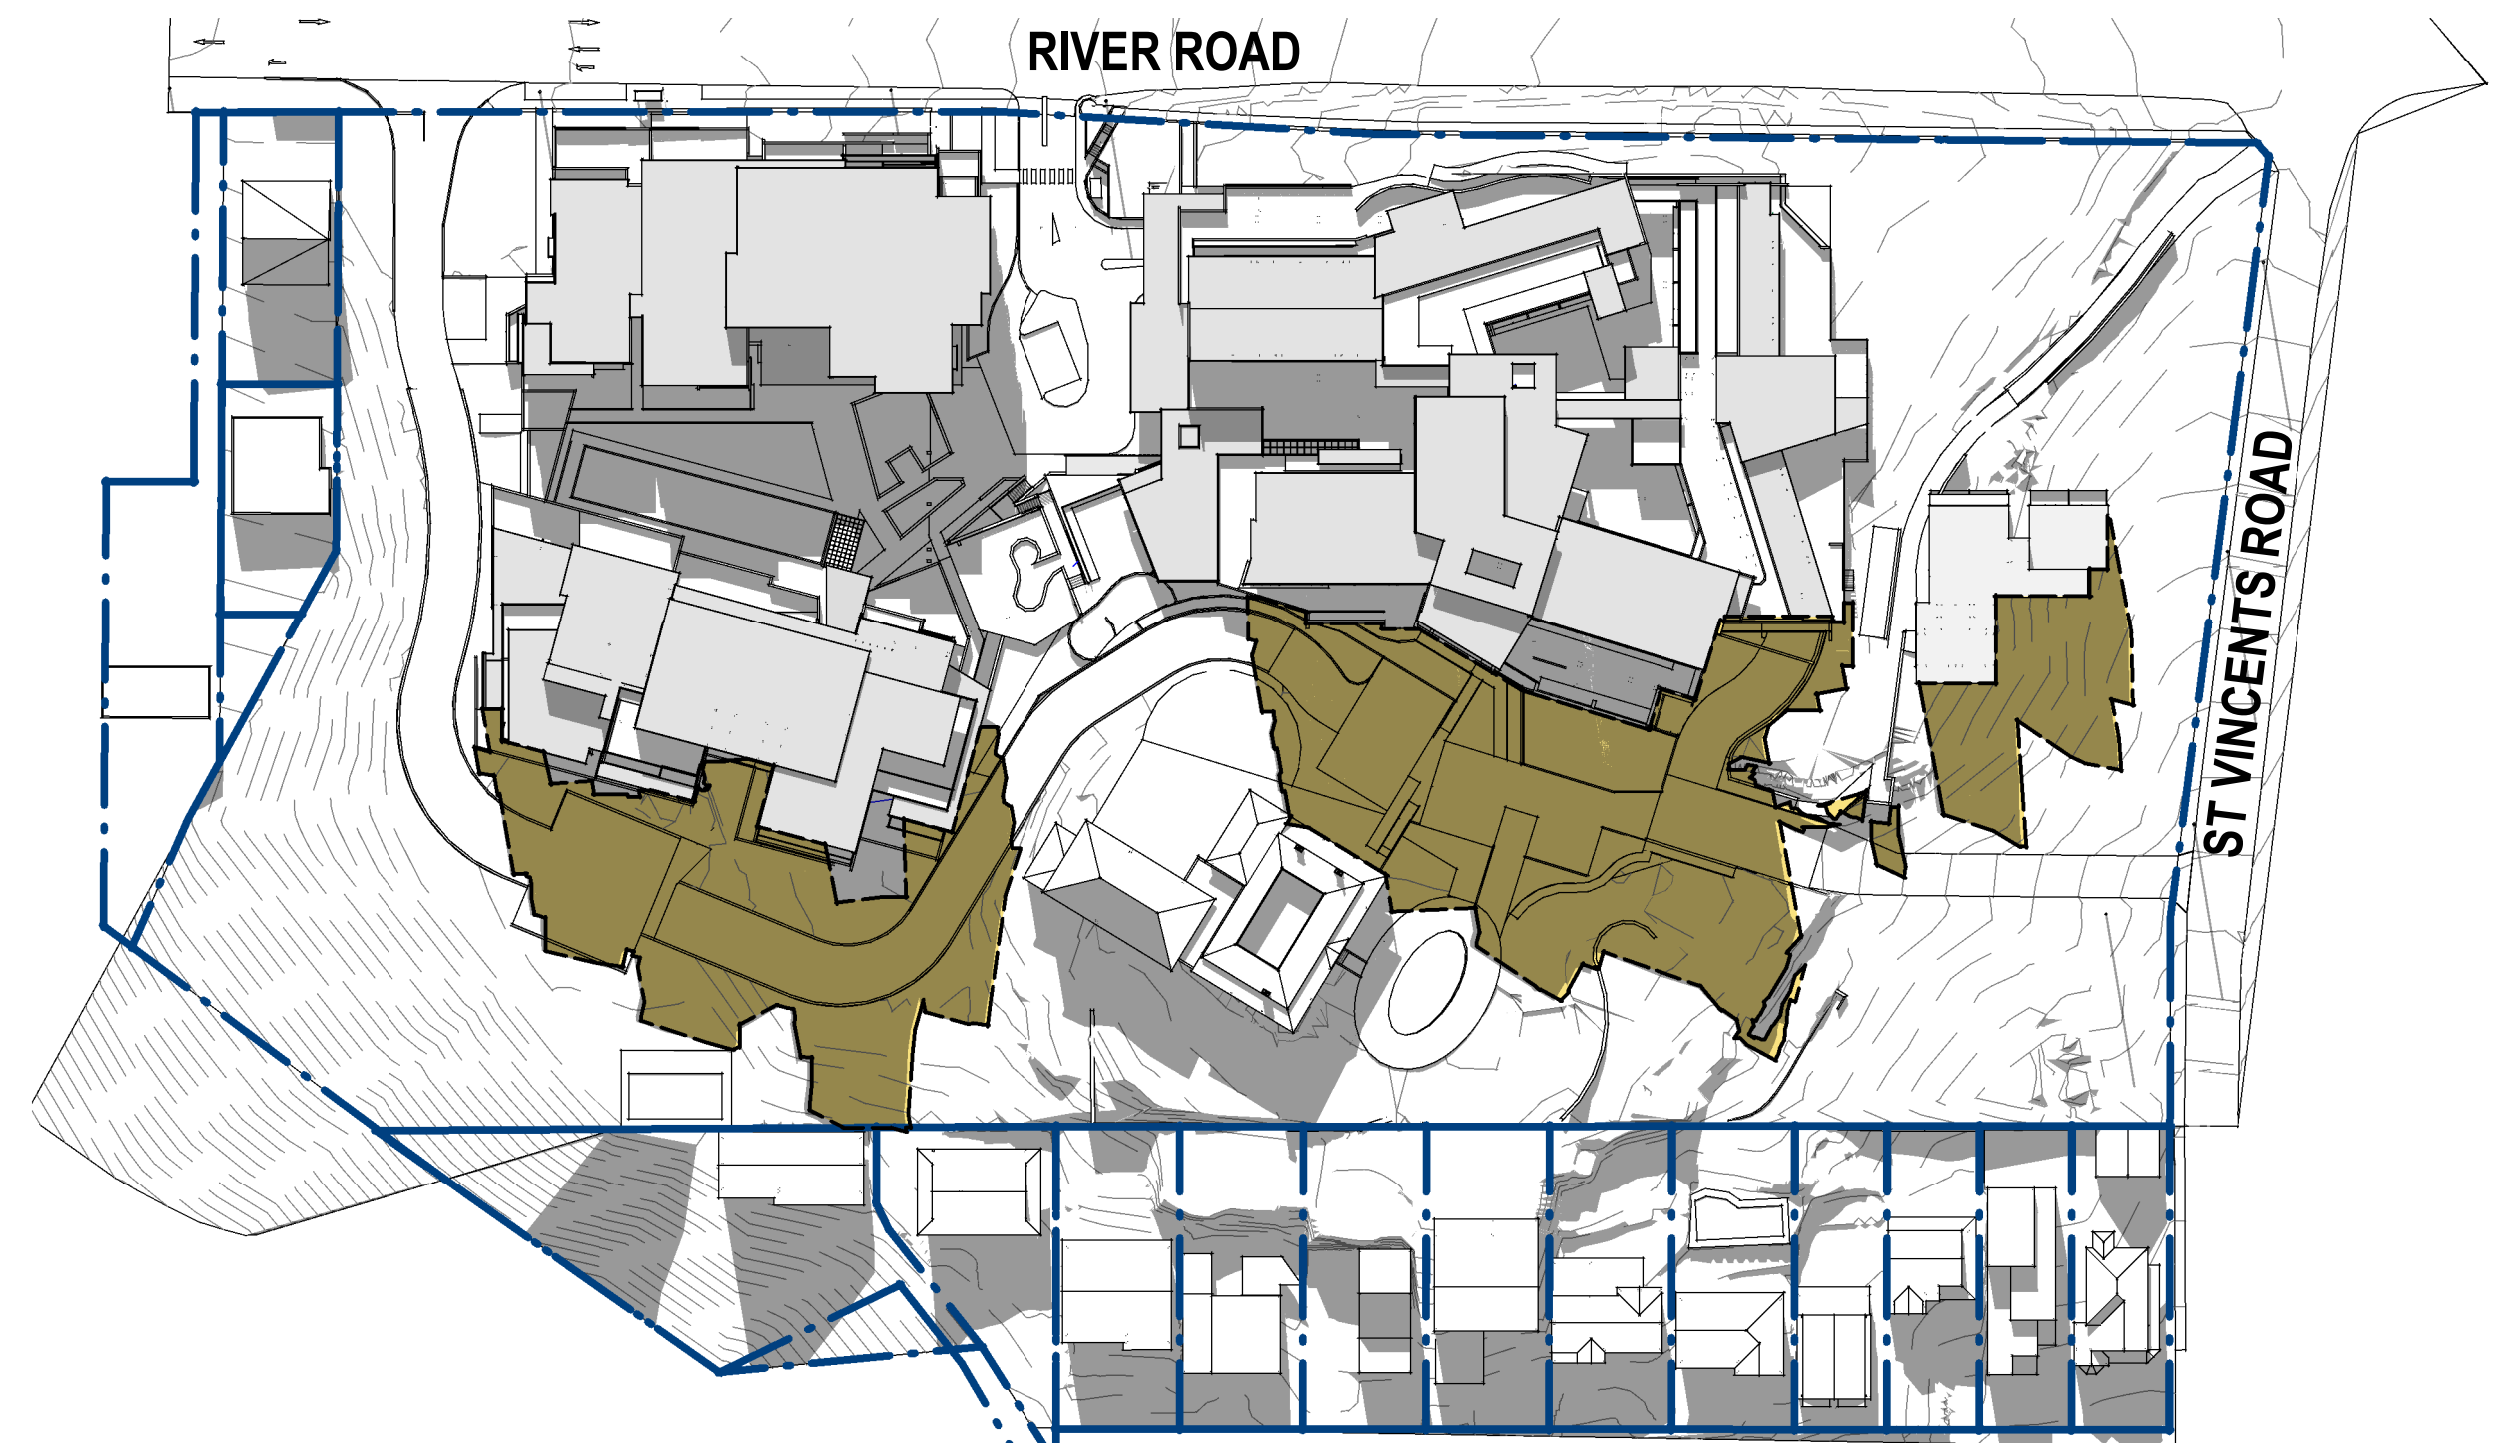

4 WINTER SOLSTICE 22nd JUNE 12PM - PROPOSED
1:1000

SHADOW DIAGRAMS


- EXISTING SHADOW CAUSED BY EXISTING BUILDING / STRUCTURE
- ADDITIONAL SHADOW CAUSED BY PROPOSED SCHEME
- OUTLINE OF PREVIOUS PROPOSED SHADOW

FOR INFORMATION
RESPONSE TO SUBMISSIONS (SEPT. 2019)

© BICKERTON MASTERS ARCHITECTURE
THESE DRAWINGS AND DESIGNS AND THE COPYRIGHT THEREOF ARE
THE PROPERTY OF BICKERTON MASTERS ARCHITECTURE PTY LTD
AND MUST NOT BE USED, RETAINED OR COPIED WITHOUT THE
WRITTEN PERMISSION OF BICKERTON MASTERS ARCHITECTURE PTY
LTD. A/CN 108 225 149 TRADING AS BICKERTON MASTERS
ARCHITECTURE.

BICKERTON MASTERS ARCHITECTURE ACCEPT NO RESPONSIBILITY
FOR THE USABILITY, COMPLETENESS OR ACCURACY OF DATA
TRANSFERRED ELECTRONICALLY. RECIPIENTS SHOULD WHEN
NECESSARY REQUEST A HARD COPY VERSION FOR VERIFICATION.
USE FIGURED DIMENSIONS IN PREFERENCE TO SCALE. ALL
DIMENSIONS TO BE VERIFIED ON SITE.

REV	DATE	RESPONSE TO RFI	EC
1	13.05.2020	DETAILS	INITIALS

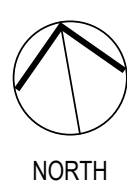

NORTH



bickertonmasters.com.au
bm@bickertonmasters.com.au
Brisbane 07 3257 3622
Sydney 02 9261 8333

CLIENT:



PROJECT:
GREENWICH HOSPITAL
CONCEPT PLAN

DRAWING TITLE:
SHADOW DIAGRAMS - WINTER SOLSTICE -
HRLY 02

DATE:
AUGUST 2019

DRAWN:
Author



PROJ:
1213

PROJ ARCH:
Checker

DRAWING:
IN.97

SCALE:
1:1000 @ A1

REVISION:
P1

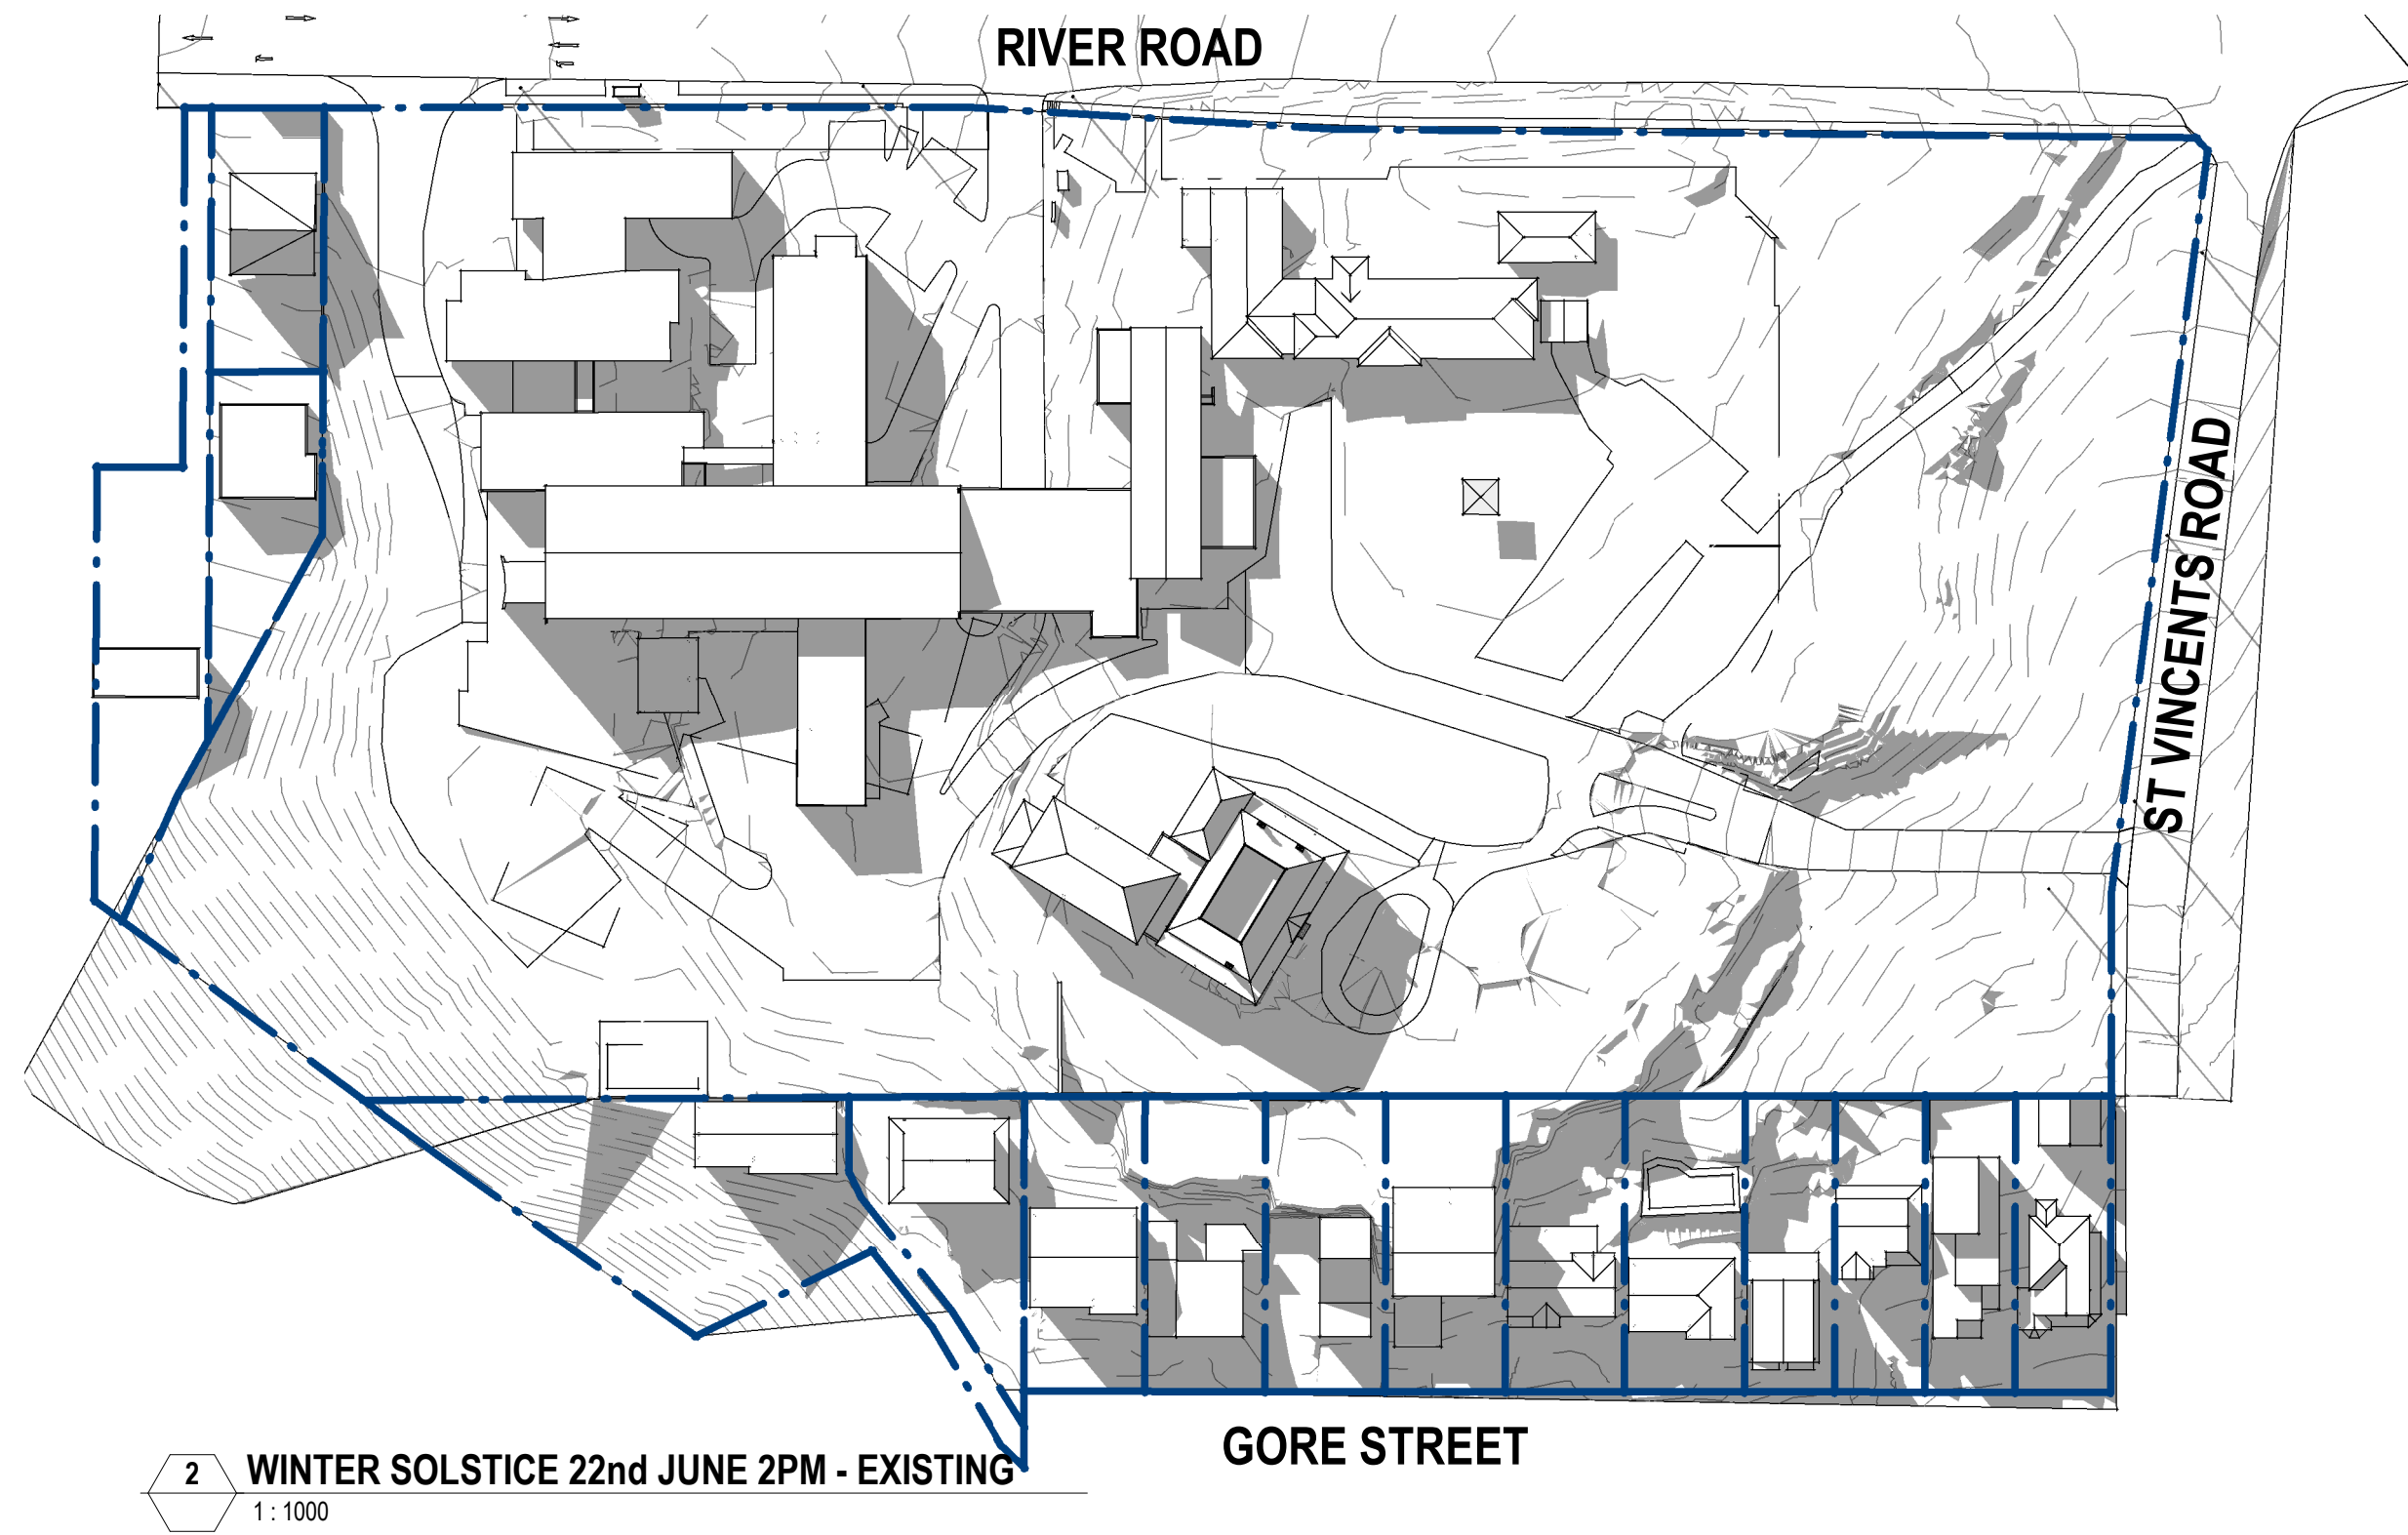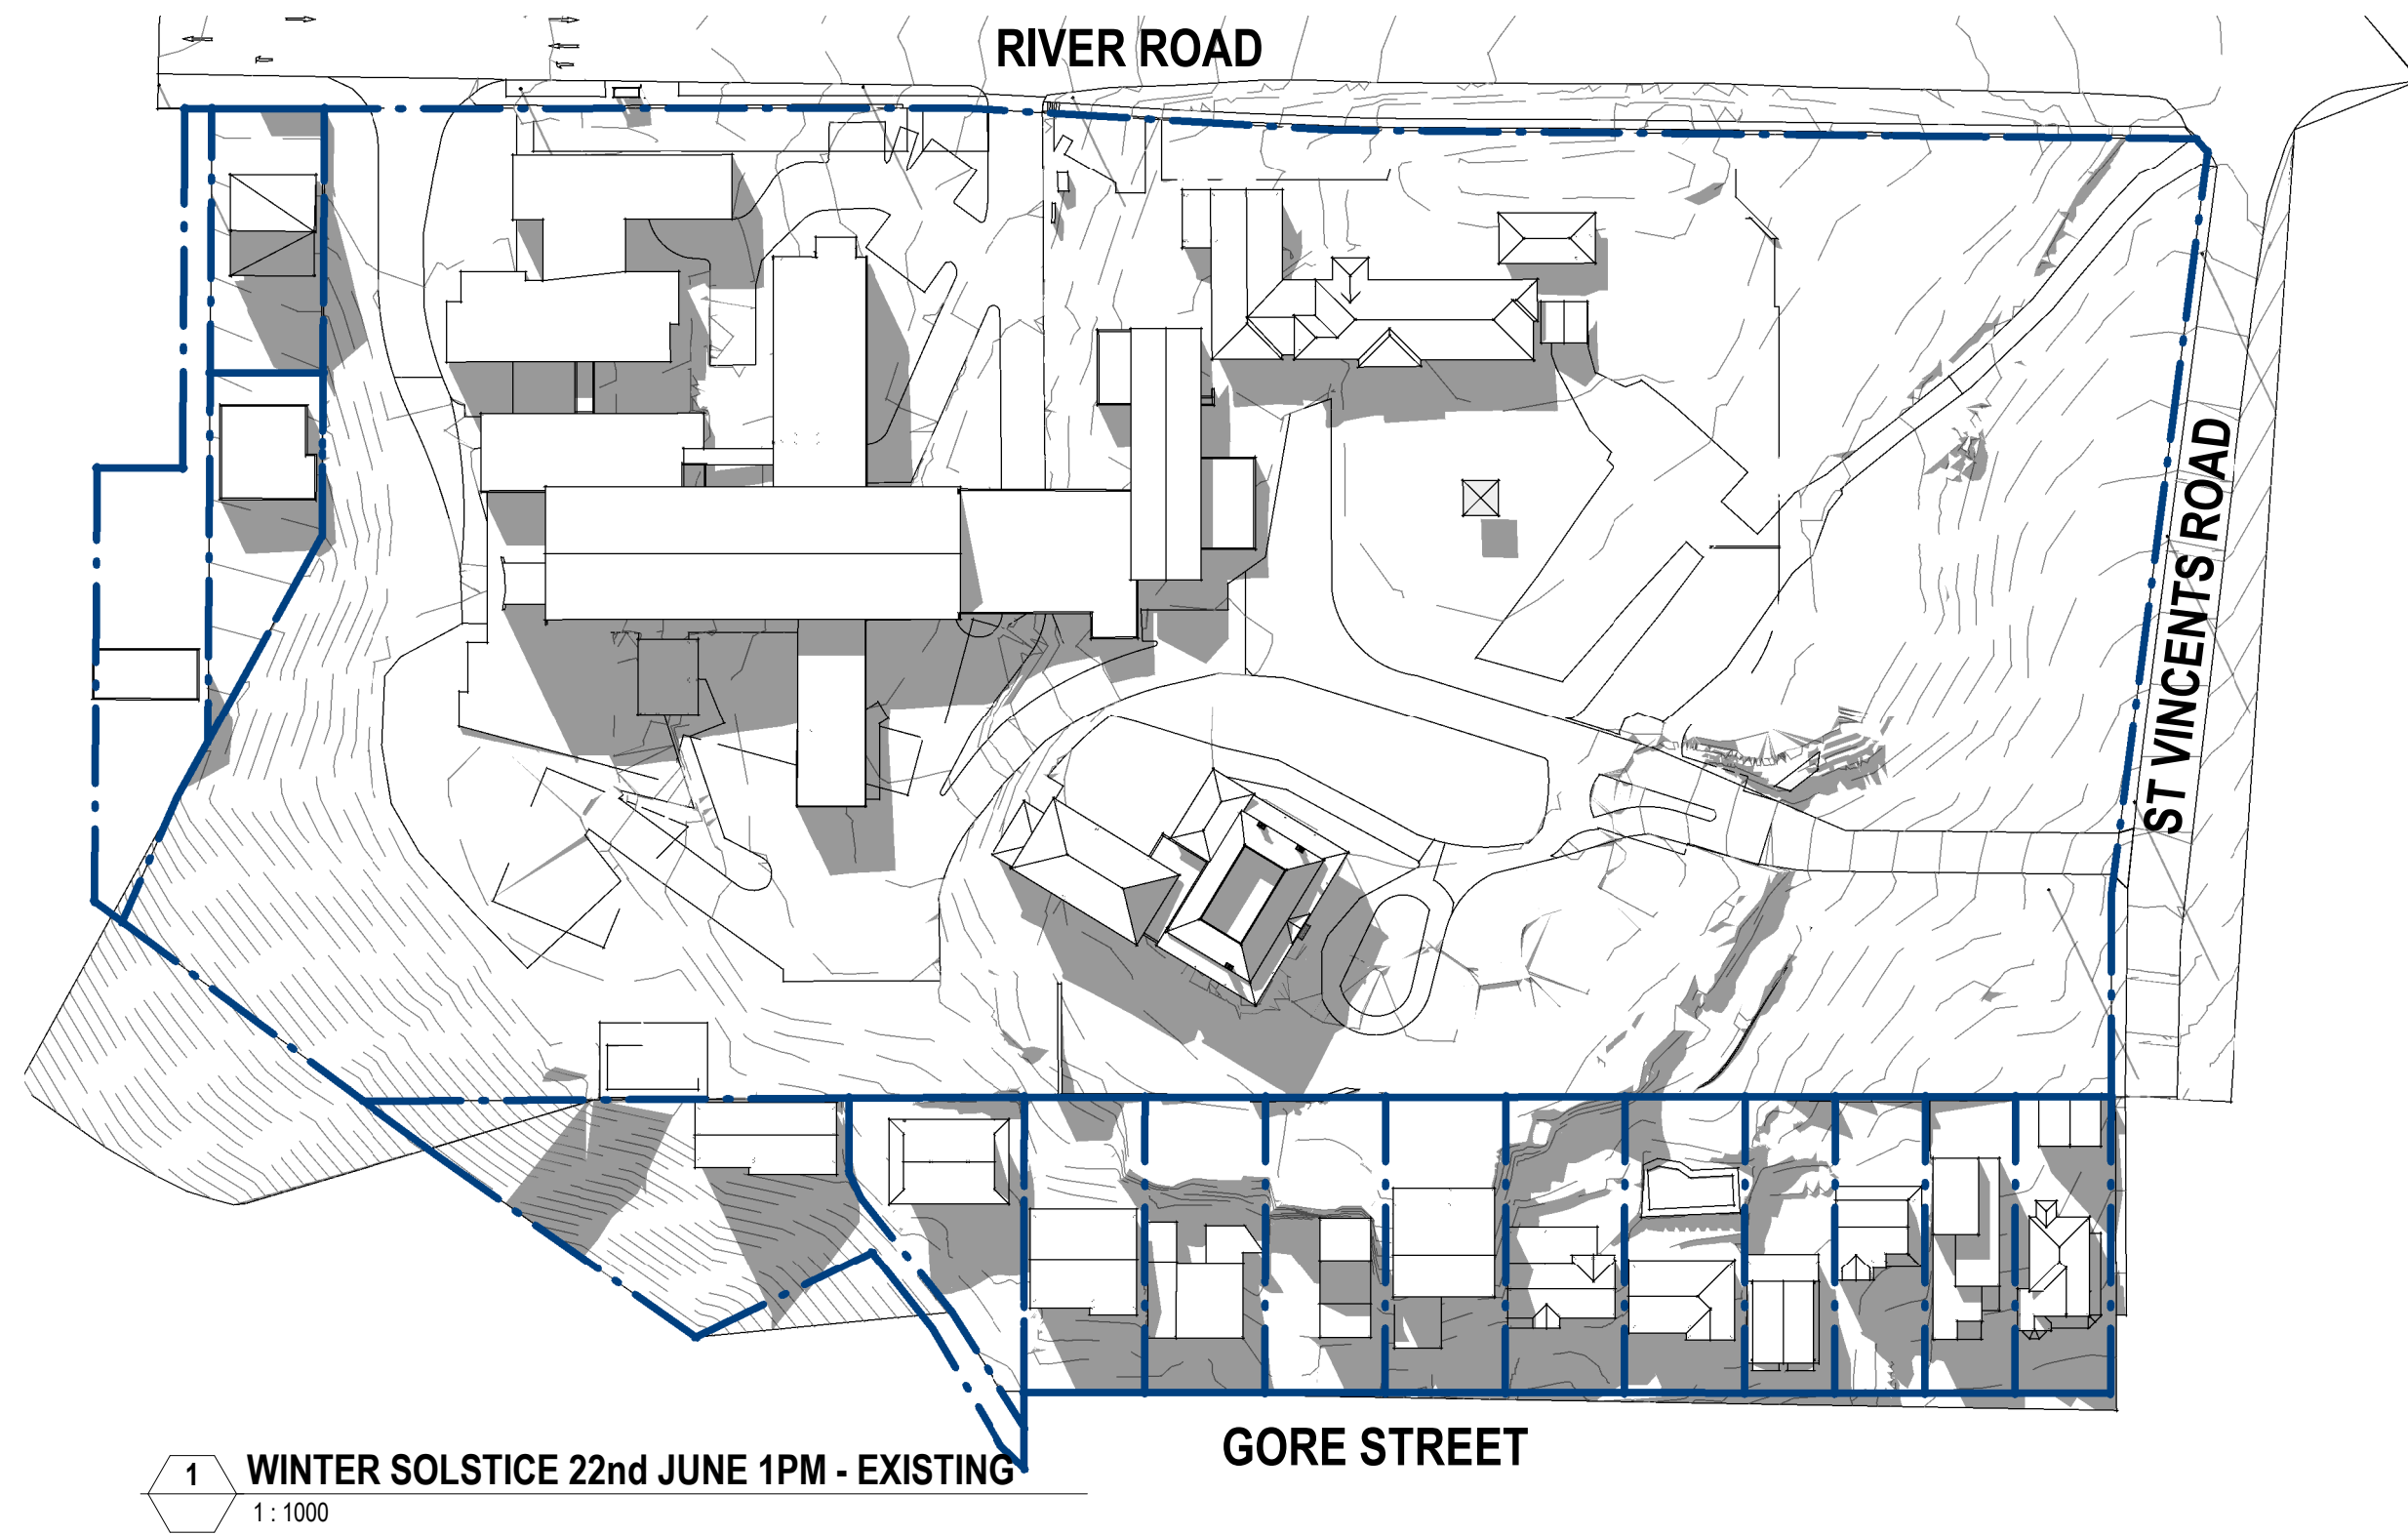


SHADOW DIAGRAMS

- EXISTING SHADOW CAUSED BY EXISTING BUILDING / STRUCTURE
- ADDITIONAL SHADOW CAUSED BY PROPOSED SCHEME
- OUTLINE OF PREVIOUS PROPOSED SHADOW

FOR APPROVAL
RESPONSE TO SUBMISSIONS (SEPT. 2019)

© BICKERTON MASTERS ARCHITECTURE
THESE DRAWINGS AND DESIGNS AND THE COPYRIGHT THEREOF ARE THE PROPERTY OF BICKERTON MASTERS ARCHITECTURE PTY LTD AND MUST NOT BE USED, RETAINED OR COPIED WITHOUT THE WRITTEN PERMISSION OF BICKERTON MASTERS ARCHITECTURE PTY LTD. A/N 109 225 149 TRADING AS BICKERTON MASTERS ARCHITECTURE.
BICKERTON MASTERS ARCHITECTURE ACCEPT NO RESPONSIBILITY FOR THE USABILITY, COMPLETENESS OR ACCURACY OF DATA TRANSFERRED ELECTRONICALLY. RECIPIENTS SHOULD WHEN NECESSARY REQUEST A HARD COPY VERSION FOR VERIFICATION. USE FIGURED DIMENSIONS IN PREFERENCE TO SCALE. ALL DIMENSIONS TO BE VERIFIED ON SITE.


REV	DATE	DETAILS	INITIALS
1	13.05.2020	RESPONSE TO RFI	EC

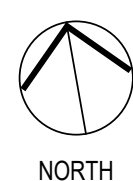

BIM **bickertonmasters.com.au**
bm@bickertonmasters.com.au
Brisbane 07 3257 3622
Sydney 02 9261 8333

CLIENT: **HammondCare** Champion Life
PROJECT: **GREENWICH HOSPITAL**
CONCEPT PLAN

DRAWING TITLE: **SHADOW DIAGRAMS - WINTER SOLSTICE - HRLY 03**
DATE: AUGUST 2019
DRAWN: Author
PROJ: 1213
CHECKER: IN.98
PROJ ARCH: 1:1000 @ A1
SCALE: 1:1000 @ A1
REVISION: P1

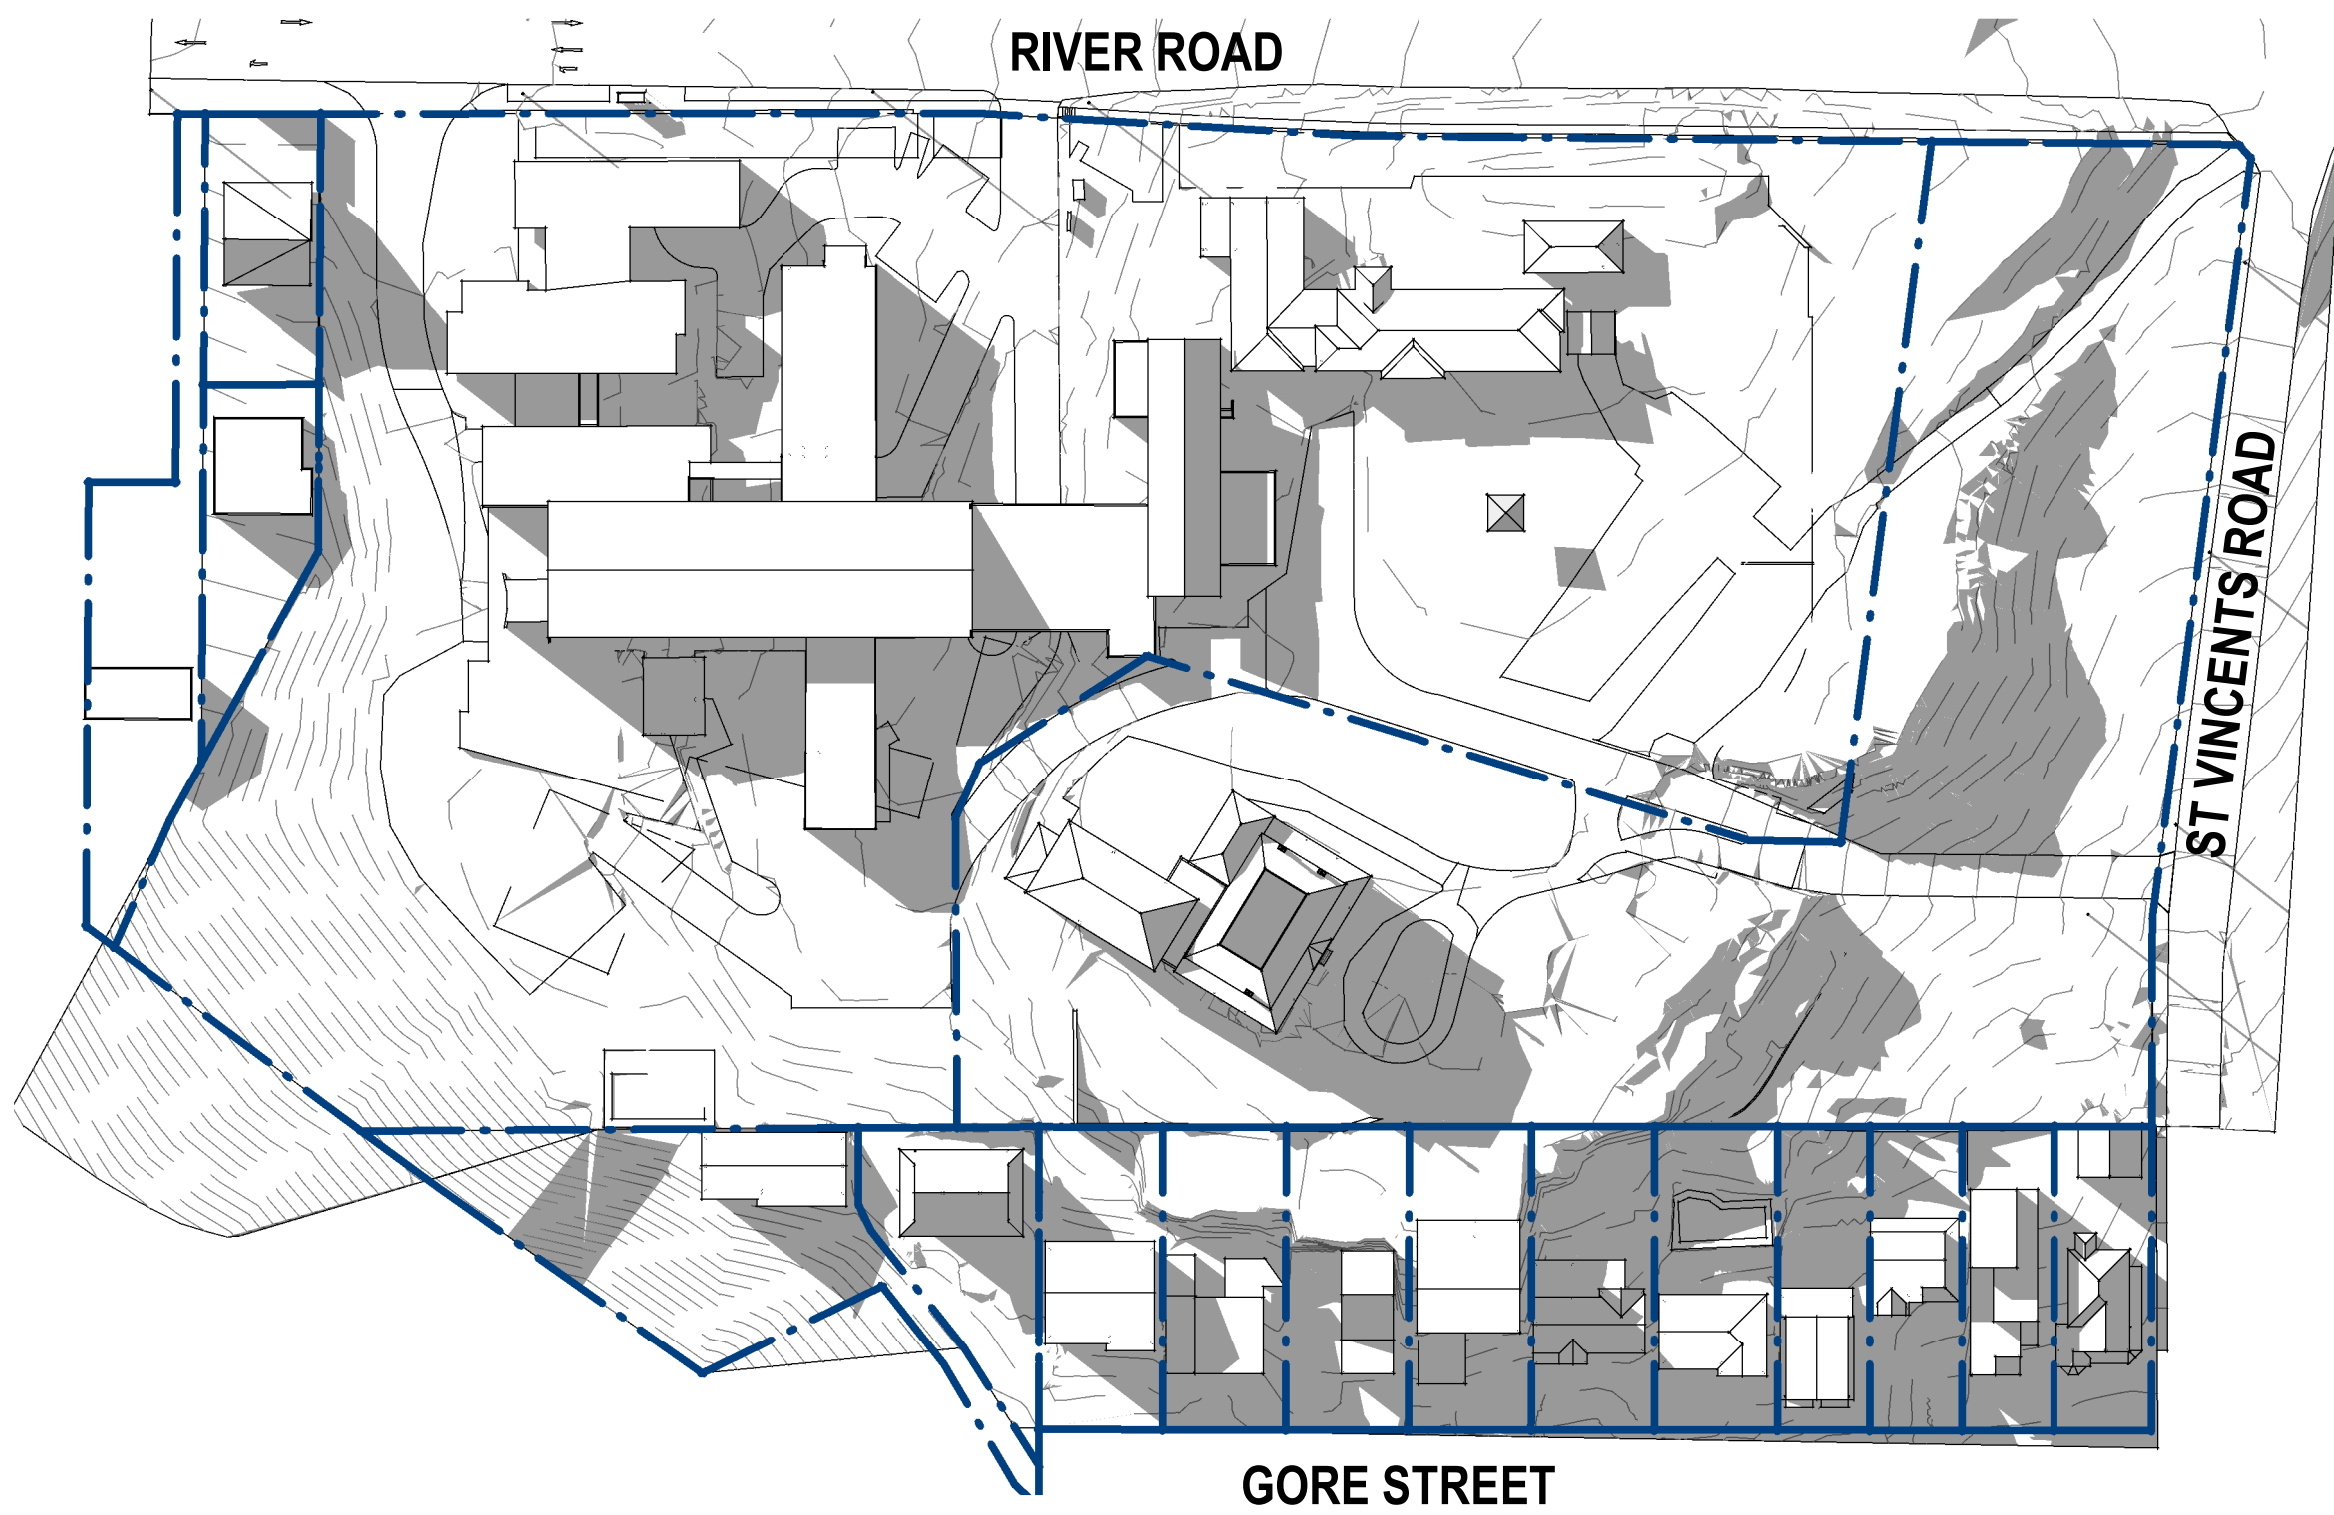

1 WINTER SOLSTICE 22nd JUNE 3PM - EXISTING
1:1000



2 WINTER SOLSTICE 22nd JUNE 3PM - PROPOSED
1:1000


SHADOW DIAGRAMS

- EXISTING SHADOW CAUSED BY EXISTING BUILDING / STRUCTURE
- ADDITIONAL SHADOW CAUSED BY PROPOSED SCHEME
- OUTLINE OF PREVIOUS PROPOSED SHADOW

FOR APPROVAL
RESPONSE TO SUBMISSIONS (SEPT. 2019)

© BICKERTON MASTERS ARCHITECTURE
THESE DRAWINGS AND DESIGNS AND THE COPYRIGHT THEREOF ARE
THE PROPERTY OF BICKERTON MASTERS ARCHITECTURE PTY LTD
AND MUST NOT BE USED, RETAINED OR COPIED WITHOUT THE
WRITTEN PERMISSION OF BICKERTON MASTERS ARCHITECTURE PTY
LTD AON 109 225 149 TRADING AS BICKERTON MASTERS
ARCHITECTURE.
BICKERTON MASTERS ARCHITECTURE ACCEPT NO RESPONSIBILITY
FOR THE USABILITY, COMPLETENESS OR ACCURACY OF DATA
TRANSFERRED ELECTRONICALLY. RECIPIENTS SHOULD WHEN
NECESSARY REQUEST A HARD COPY VERSION FOR VERIFICATION.
USE FIGURED DIMENSIONS IN PREFERENCE TO SCALE. ALL
DIMENSIONS TO BE VERIFIED ON SITE.

REV	DATE	DETAILS	INITIALS
1	13.05.2020	RESPONSE TO RFI	EC

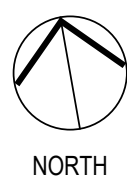

bickertonmasters.com.au
bm@bickertonmasters.com.au
Brisbane 07 3257 3622
Sydney 02 9261 8333

CLIENT:
HammondCare
Champion Life
PROJECT:
GREENWICH HOSPITAL
CONCEPT PLAN

DRAWING TITLE:
SHADOW DIAGRAMS - WINTER SOLSTICE -
HRLY 04
DATE:
AUGUST 2019
DRAWN:
Author
PROJ:
1213
PROJ ARCH:
Checker
DRAWING:
IN.99
SCALE:
1:1000 @ A1
REVISION:
P1