



9 AM




10 AM




11 AM




12 PM

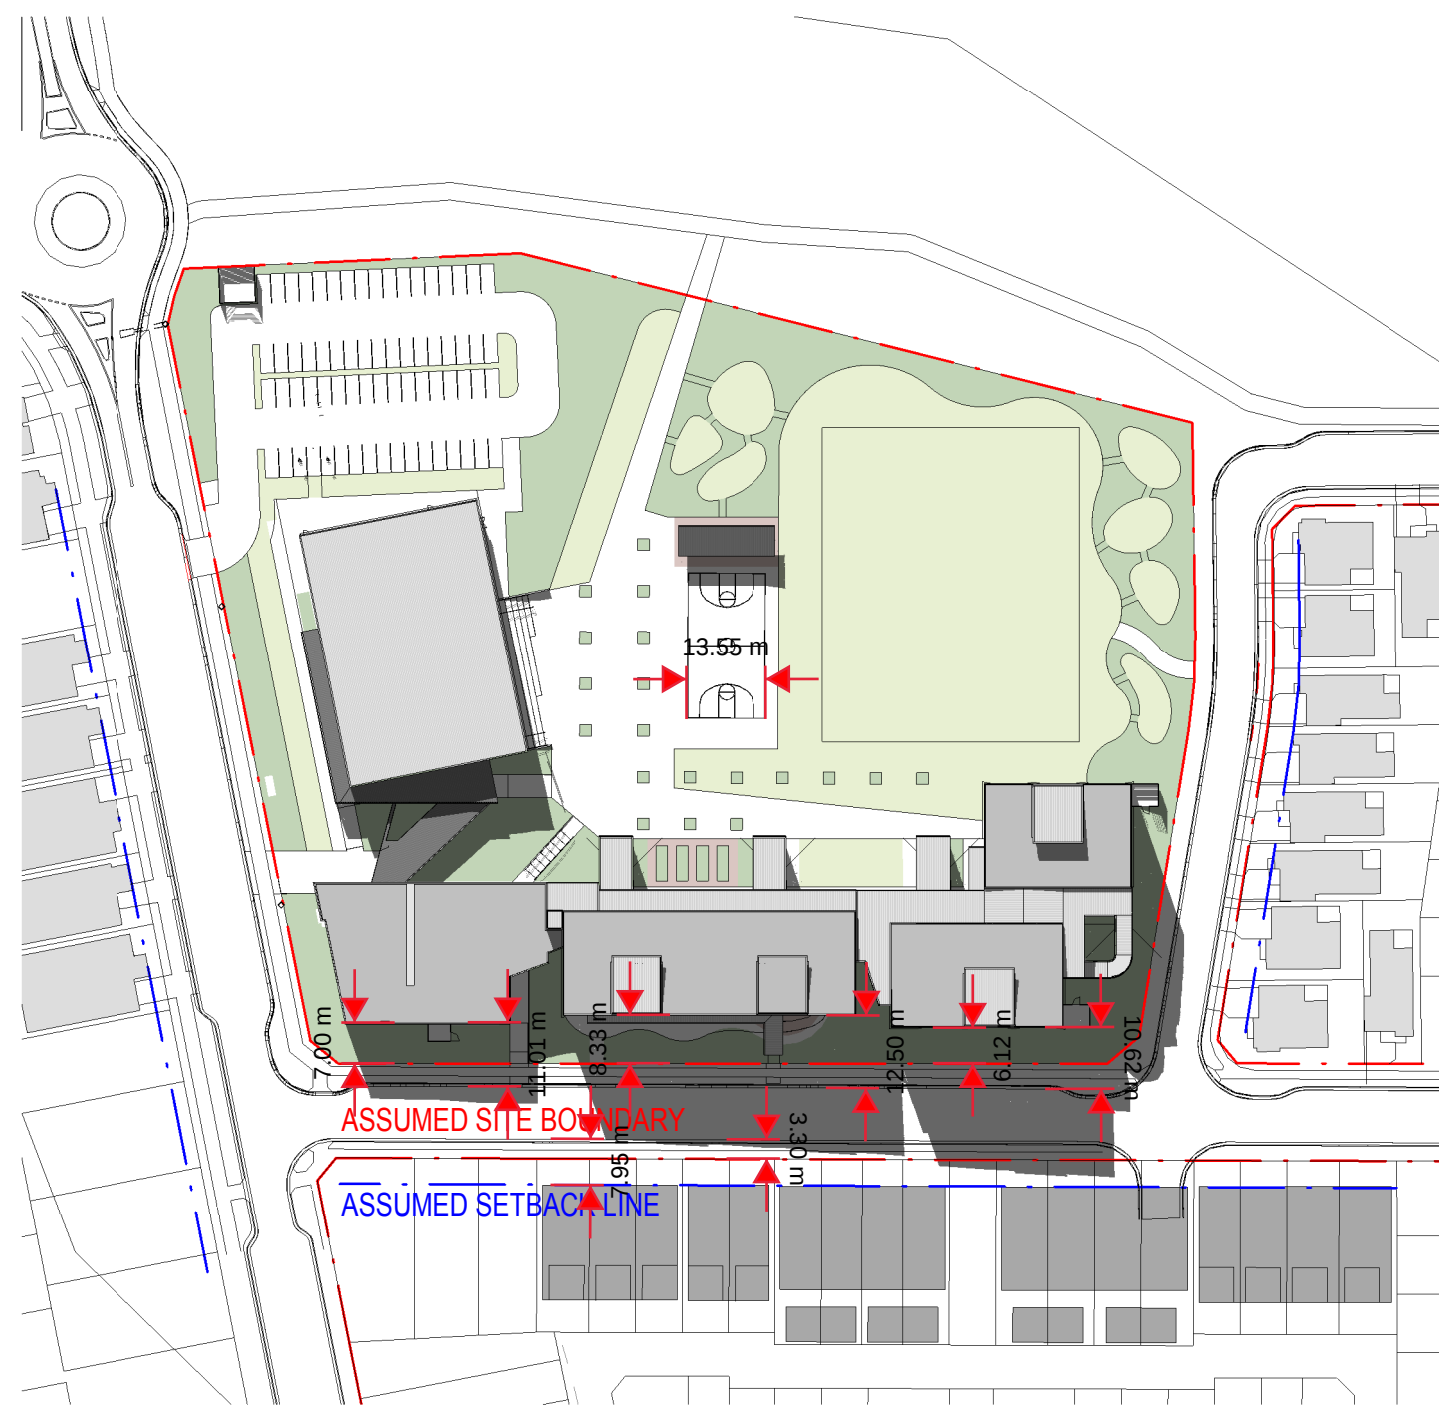

1 PM

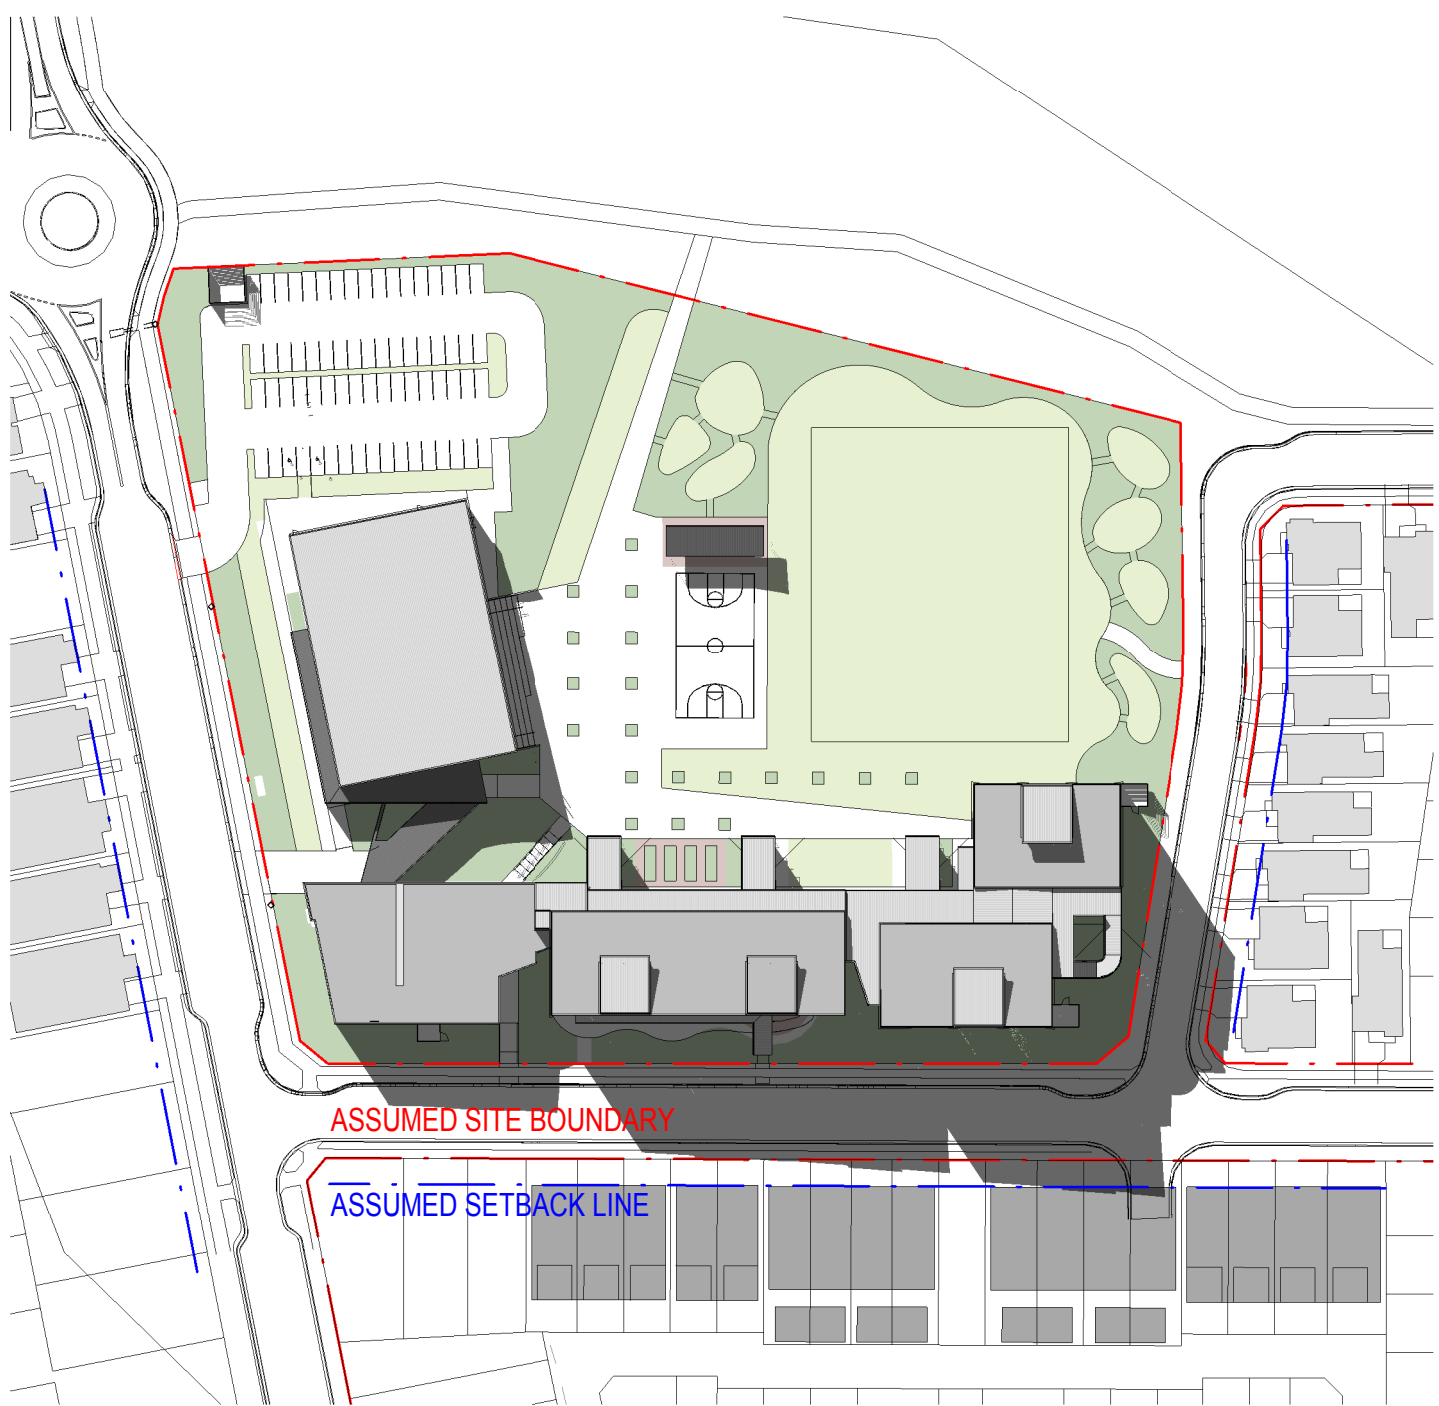

2 PM

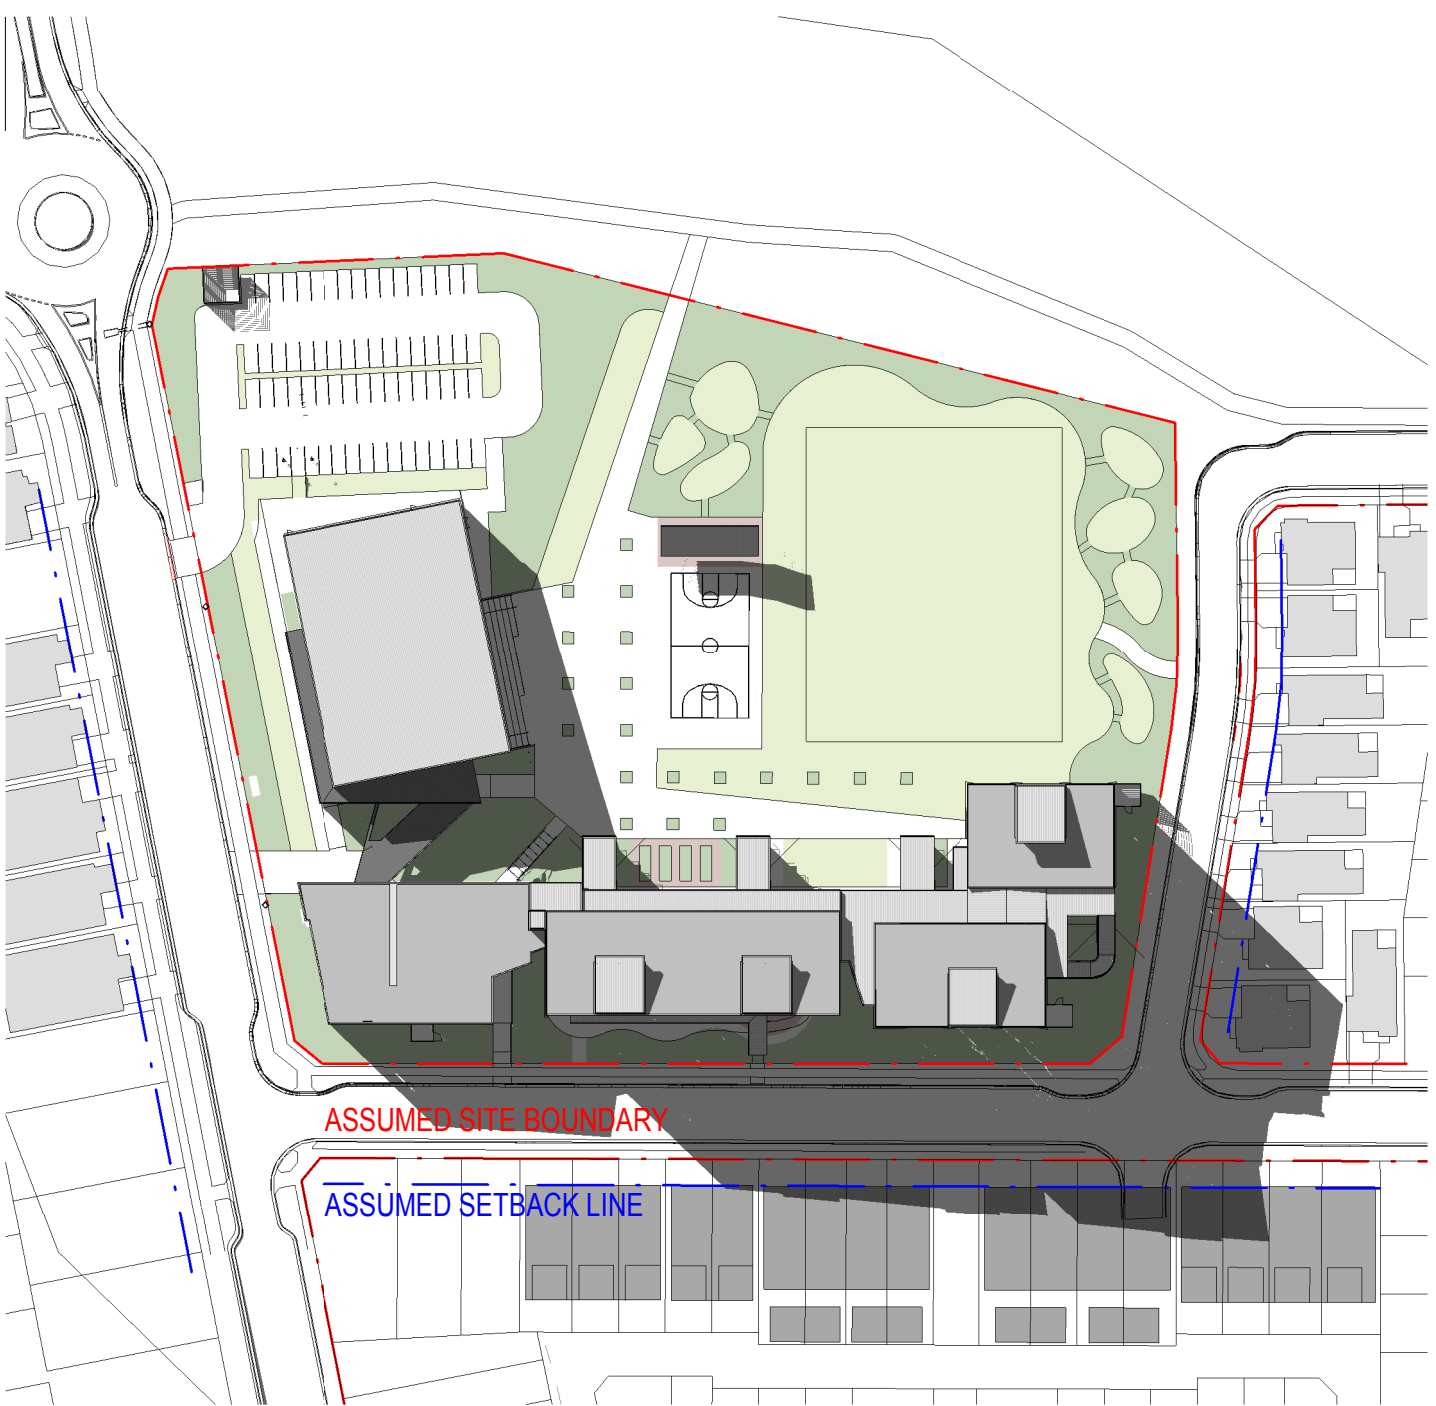

3 PM

SHADOW ANALYSIS - 21 June

25/03/2020 4:04:18 PM

AMMENDMENTS				DESCRIPTION
REV	BY	DATE		

LEGEND

HANSEN YUNCKEN

STRUCTURAL, CIVIL
NORTHROP ENGINEERS
(02) 9241 4188
MECHANICAL, ELECTRICAL
STEINER WARRING
(02) 9967 2200
HYDRAULIC
WOOLACOTT
(02) 8241 9900
FIRE
MCD FIRE ENGINEERING
(04) 2392 2745

PERUMAL PEDAVOLI ARCHITECTS

T: 02 9291 0000
WEB: www.pp-a.com.au
Nominated Architect:
Vince Pedavoli NSW reg No 5045
LANDSCAPE ARCHITECT
TAYLOR BRAMMER LANDS. ARCH.
(02) 9387 8855

PERUMAL
PEDAVOLI

ARCHITECTS

CATHERINE FIELD PS
O'KEEFE DRIVE, ORAN PARK, NSW, 2570
NEW HIGH QUALITY CLASSROOMS PACKAGE 2

DRAWING NAME
SHADOW ANALYSIS - OPTION 1

PROJECT NORTH

SCALE 1 : 1300 @ A1

DRAWN	CHECKED	VERIFIED	DATE
Author	Checker	Approver	25 MARCH 2020
DRAWING NUMBER			
PROJECT CODE	SCH. REF.	DISC.	TYPE
NHQC2	LP	AR	DWG - SH_001

DETAIL DESIGN