




9 AM



10 AM




11 AM

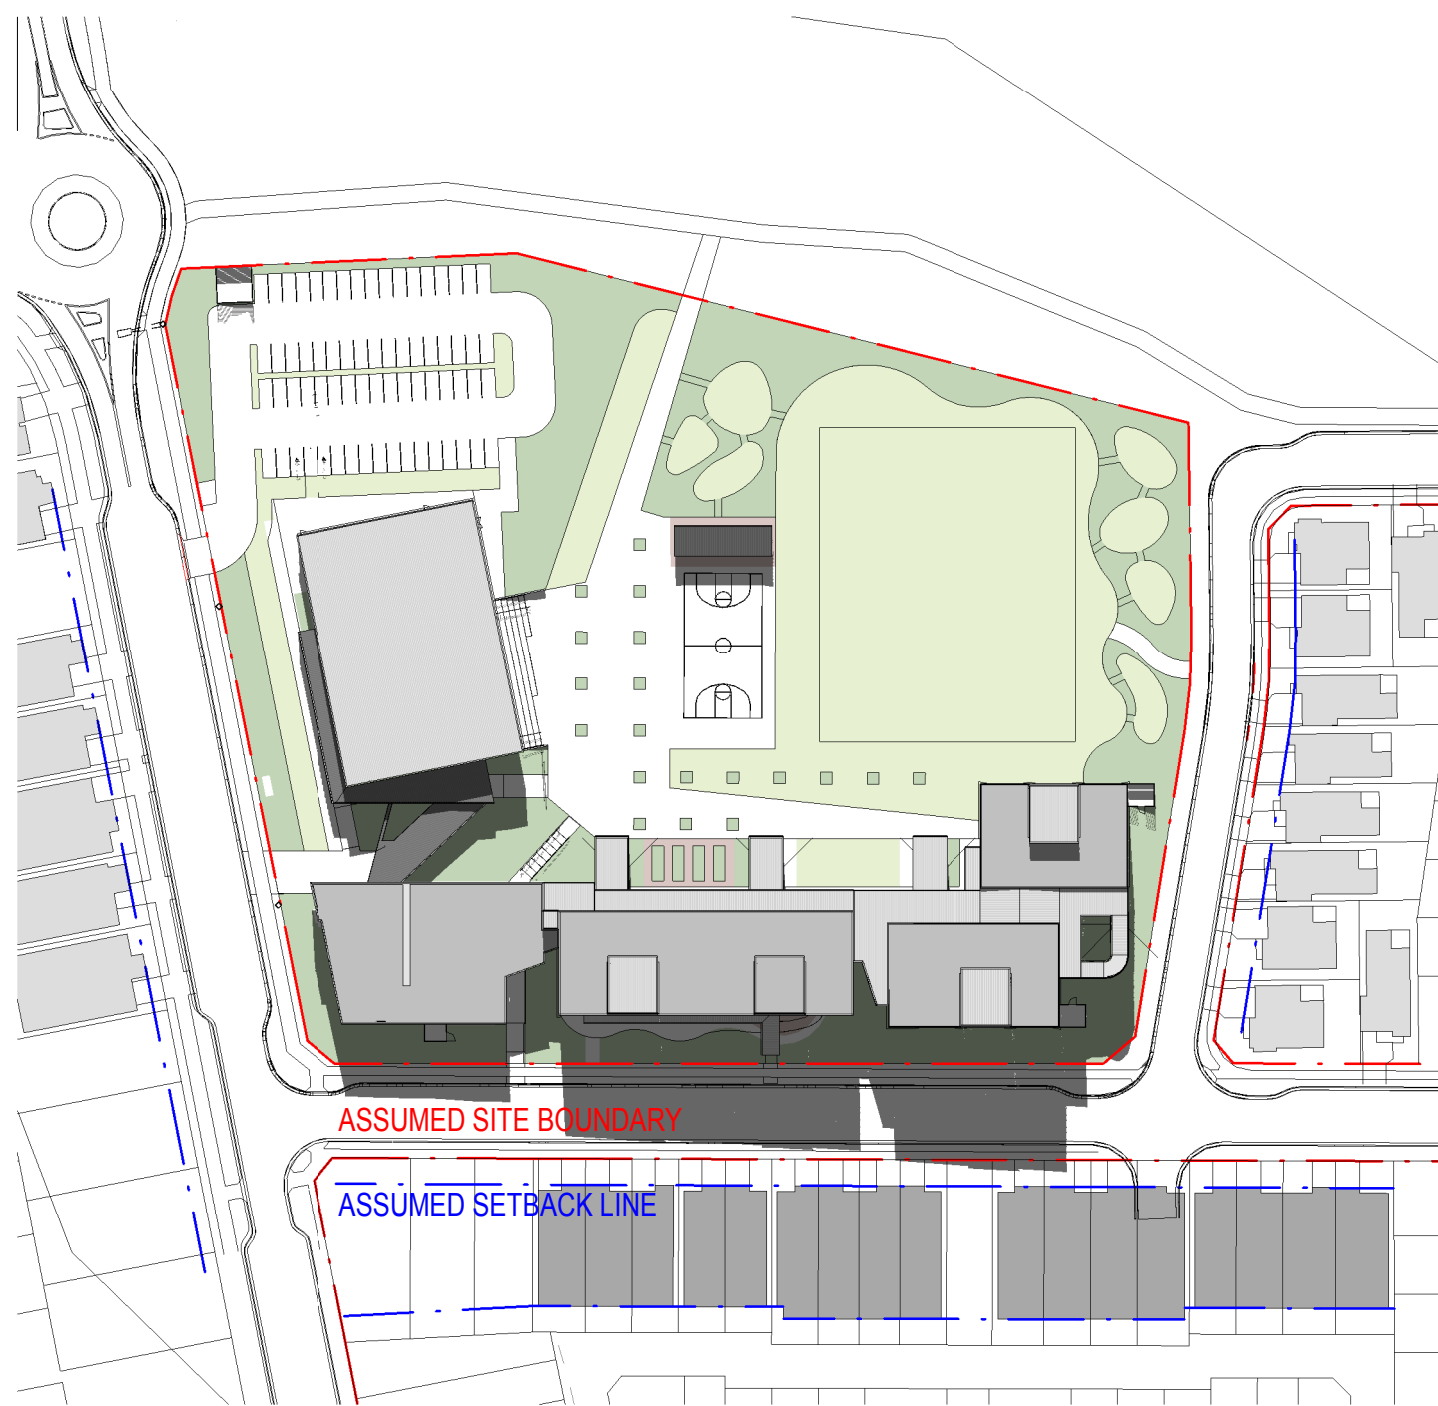


12 PM



1 PM

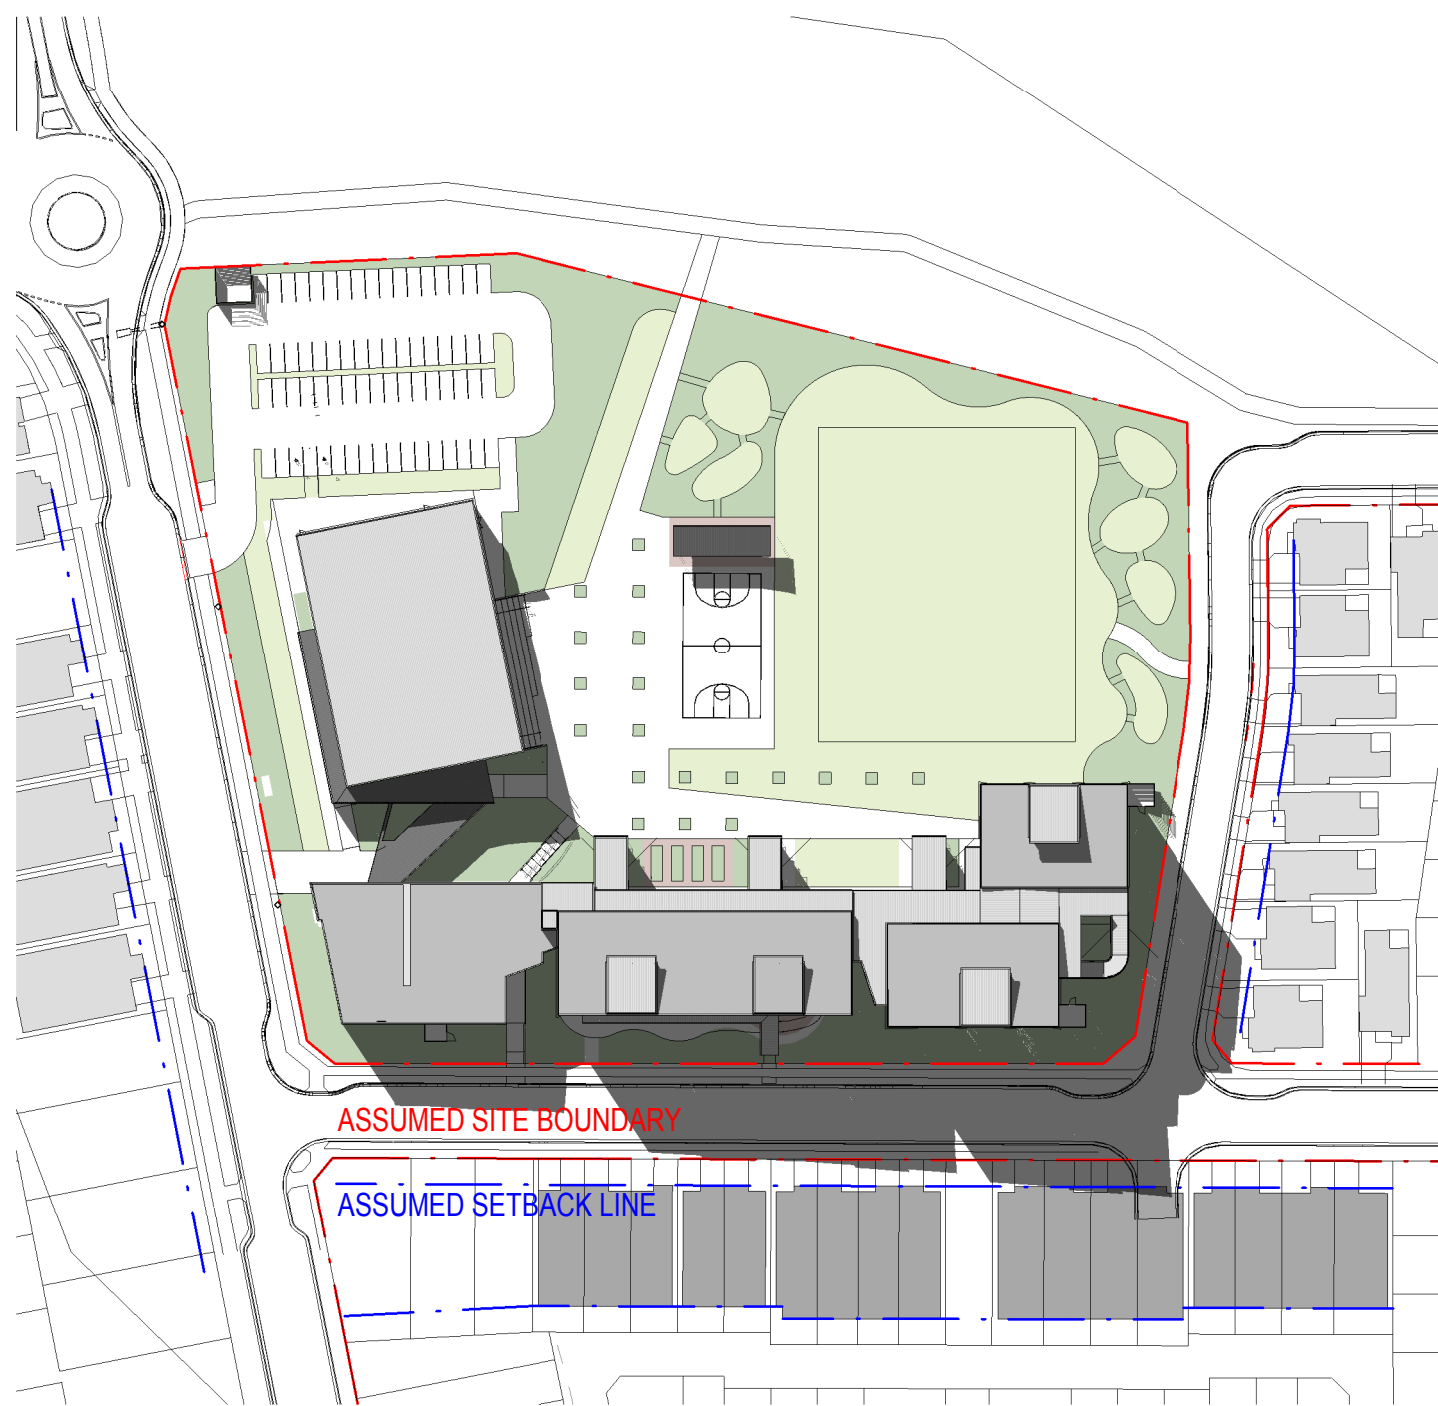

2 PM

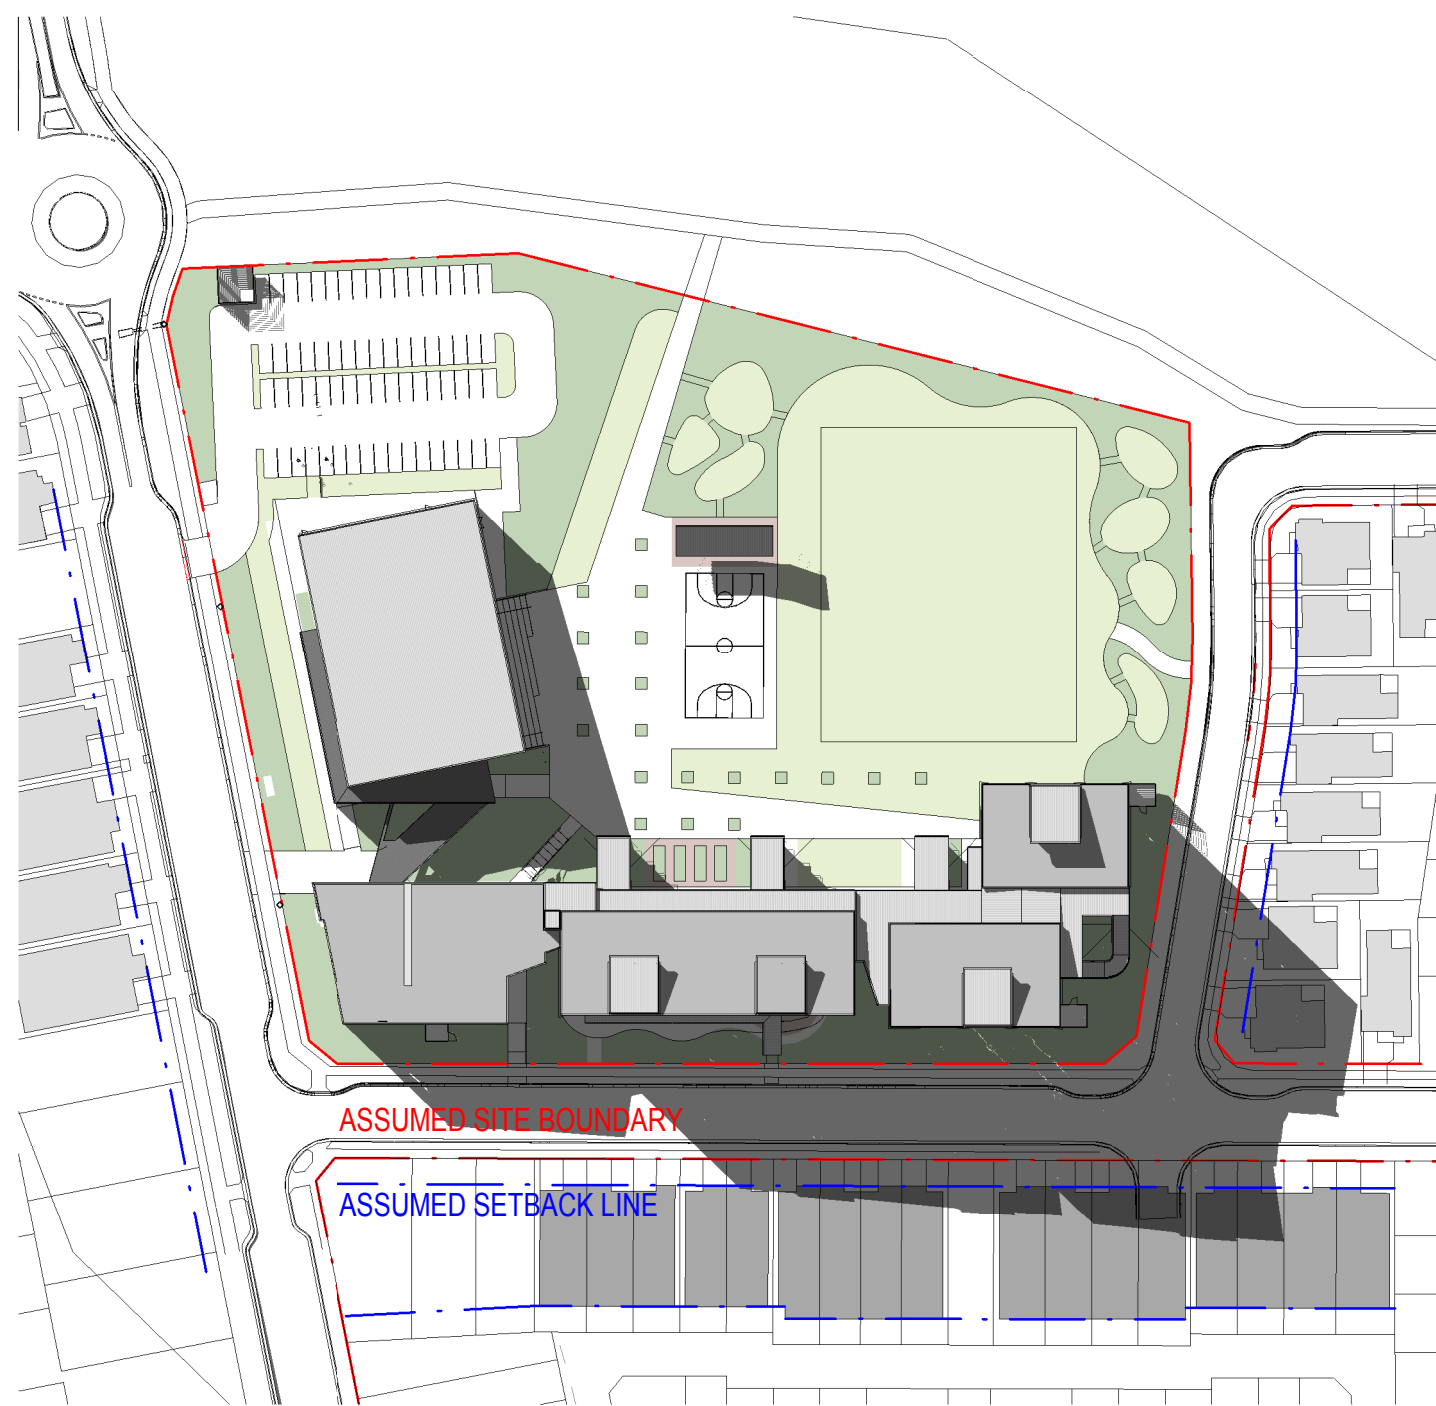

3 PM

SHADOW ANALYSIS - 21 June

25/03/2020 4:05:28 PM

AMMENDMENTS				DESCRIPTION
REV	BY	DATE		

LEGEND



STRUCTURAL, CIVIL
NORTHROP ENGINEERS
(02) 9241 4188
MECHANICAL, ELECTRICAL
STEVENSON WARRING
(02) 9967 2200
HYDRAULIC
WOOLACOTT
(02) 8241 9900
FIRE
MCD FIRE ENGINEERING
(04) 2392 2745


PERUMAL PEDAVOLI ARCHITECTS
T: 02 9291 0000
WEB: www.pp-a.com.au
Nominated Architect:
Vince Pedavoli NSW reg No 5045

LANDSCAPE ARCHITECT
TAYLOR BRAMMER LANDS. ARCH.
(02) 9387 8855



CATHERINE FIELD PS
O'KEEFE DRIVE, ORAN PARK, NSW, 2570
NEW HIGH QUALITY CLASSROOMS PACKAGE 2
DRAWING NAME
SHADOW ANALYSIS - OPTION 2

PROJECT NORTH

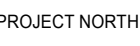

SCALE 1 : 1300 @ A1

DRAWN	CHECKED	VERIFIED	DATE	
Author	Checker	Approver	25 MARCH 2020	
DRAWING NUMBER				REVISION
PROJECT CODE	SCH. REF.	DISC.	TYPE	SERIES#
NHQC2 - LP - AR - DWG - SH_002				

DETAIL DESIGN




9 AM




10 AM




11 AM

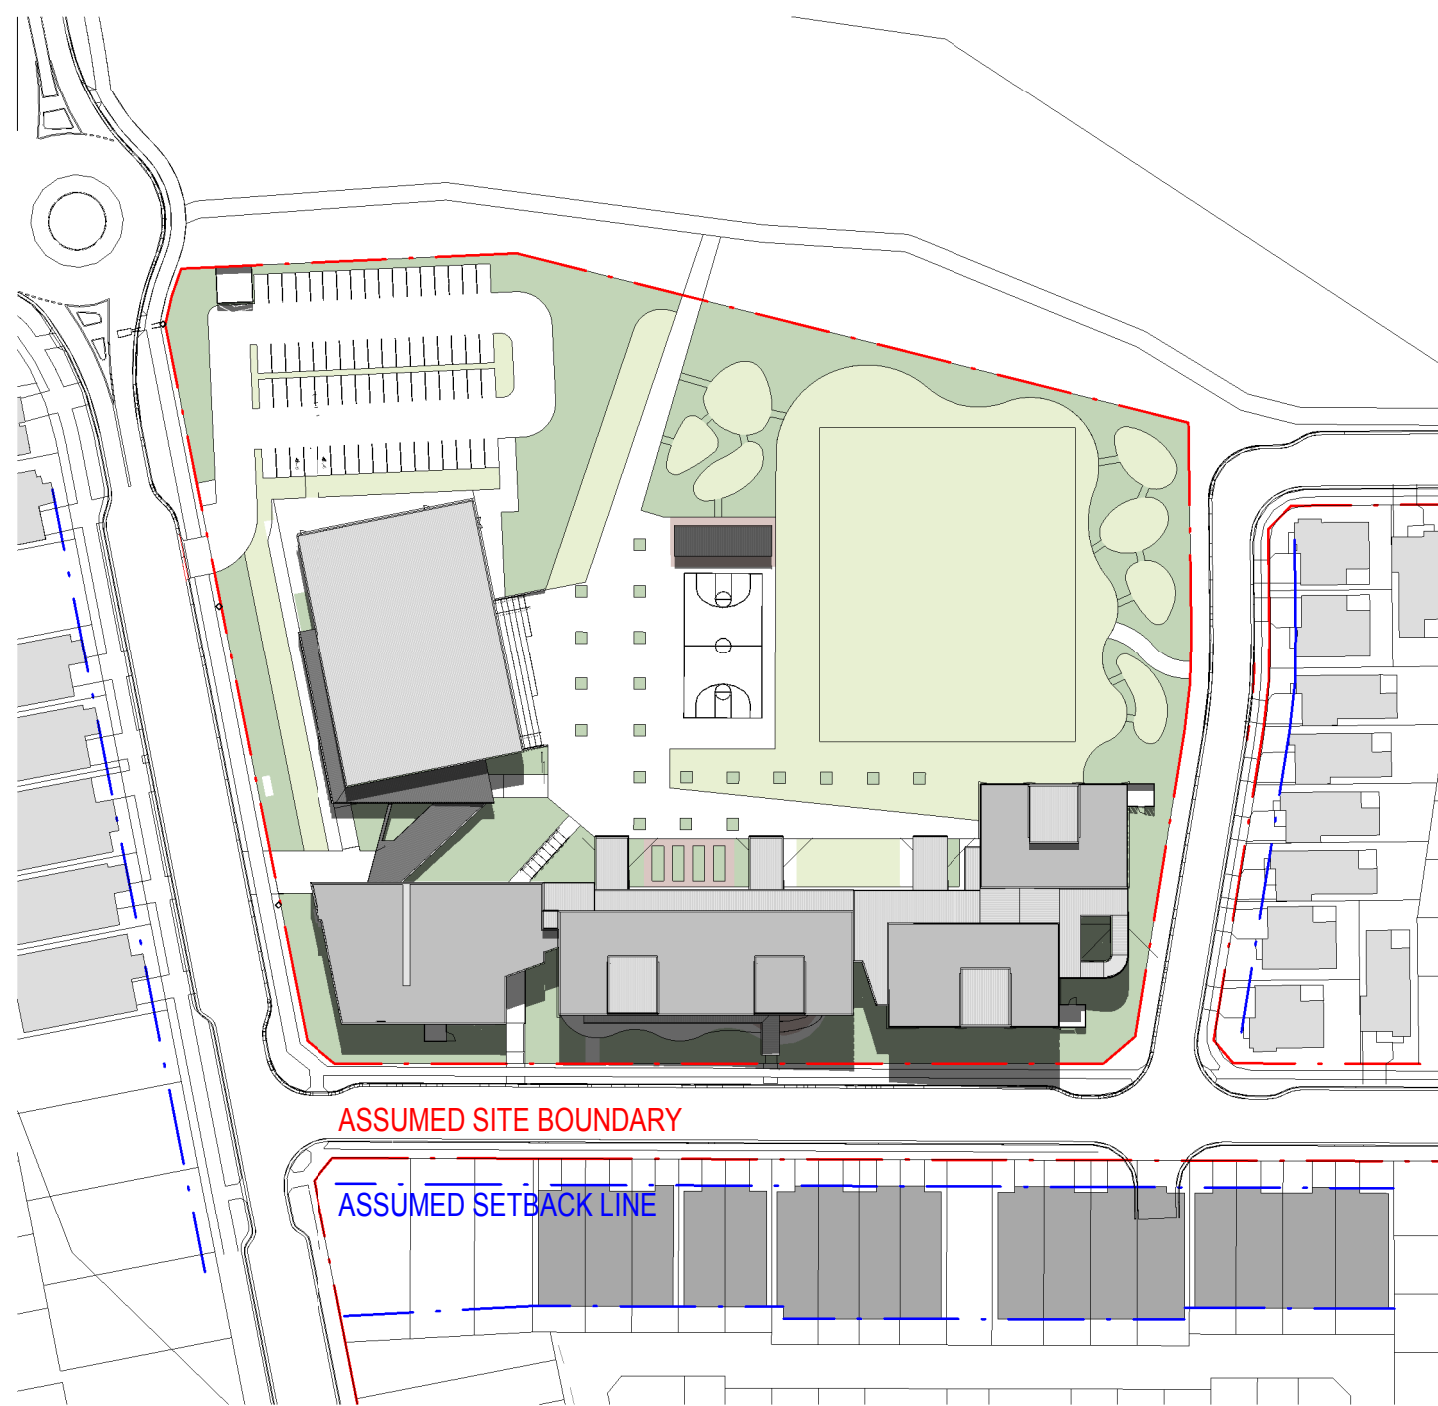


12 PM

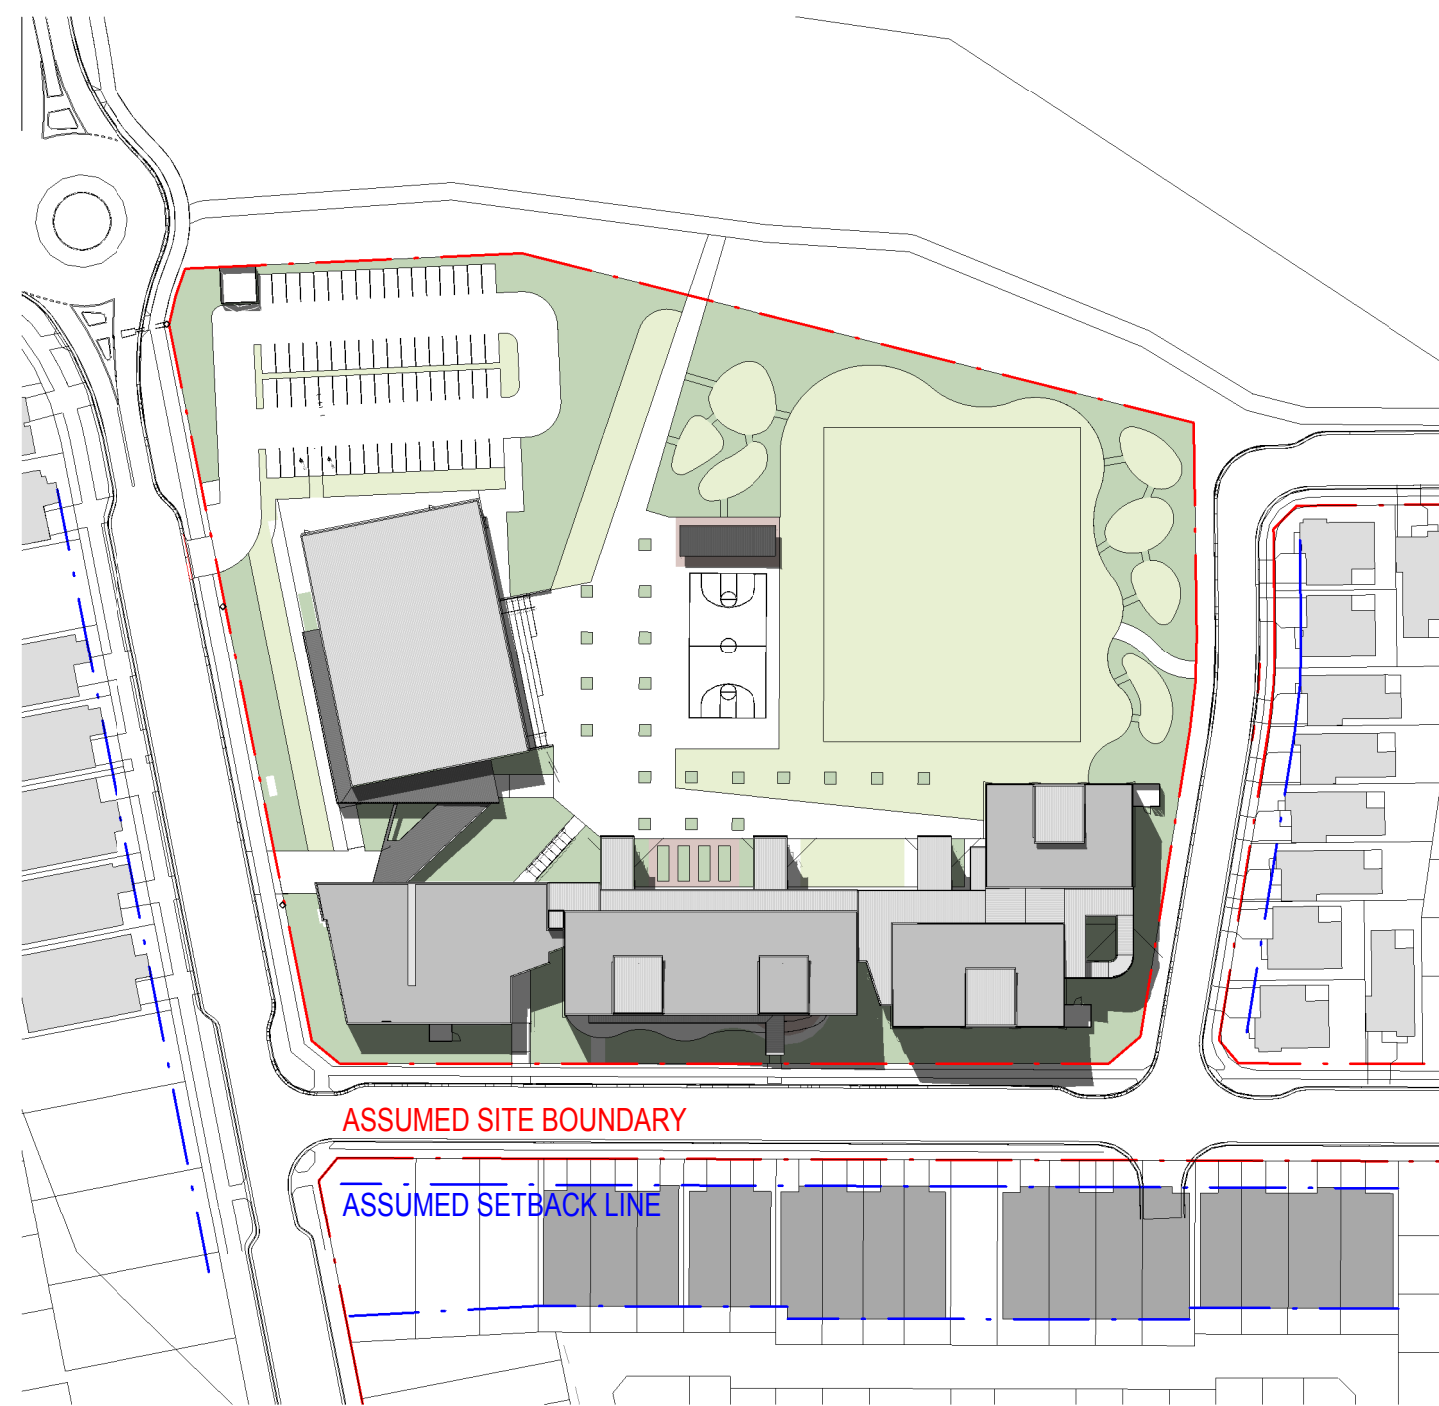

1 PM

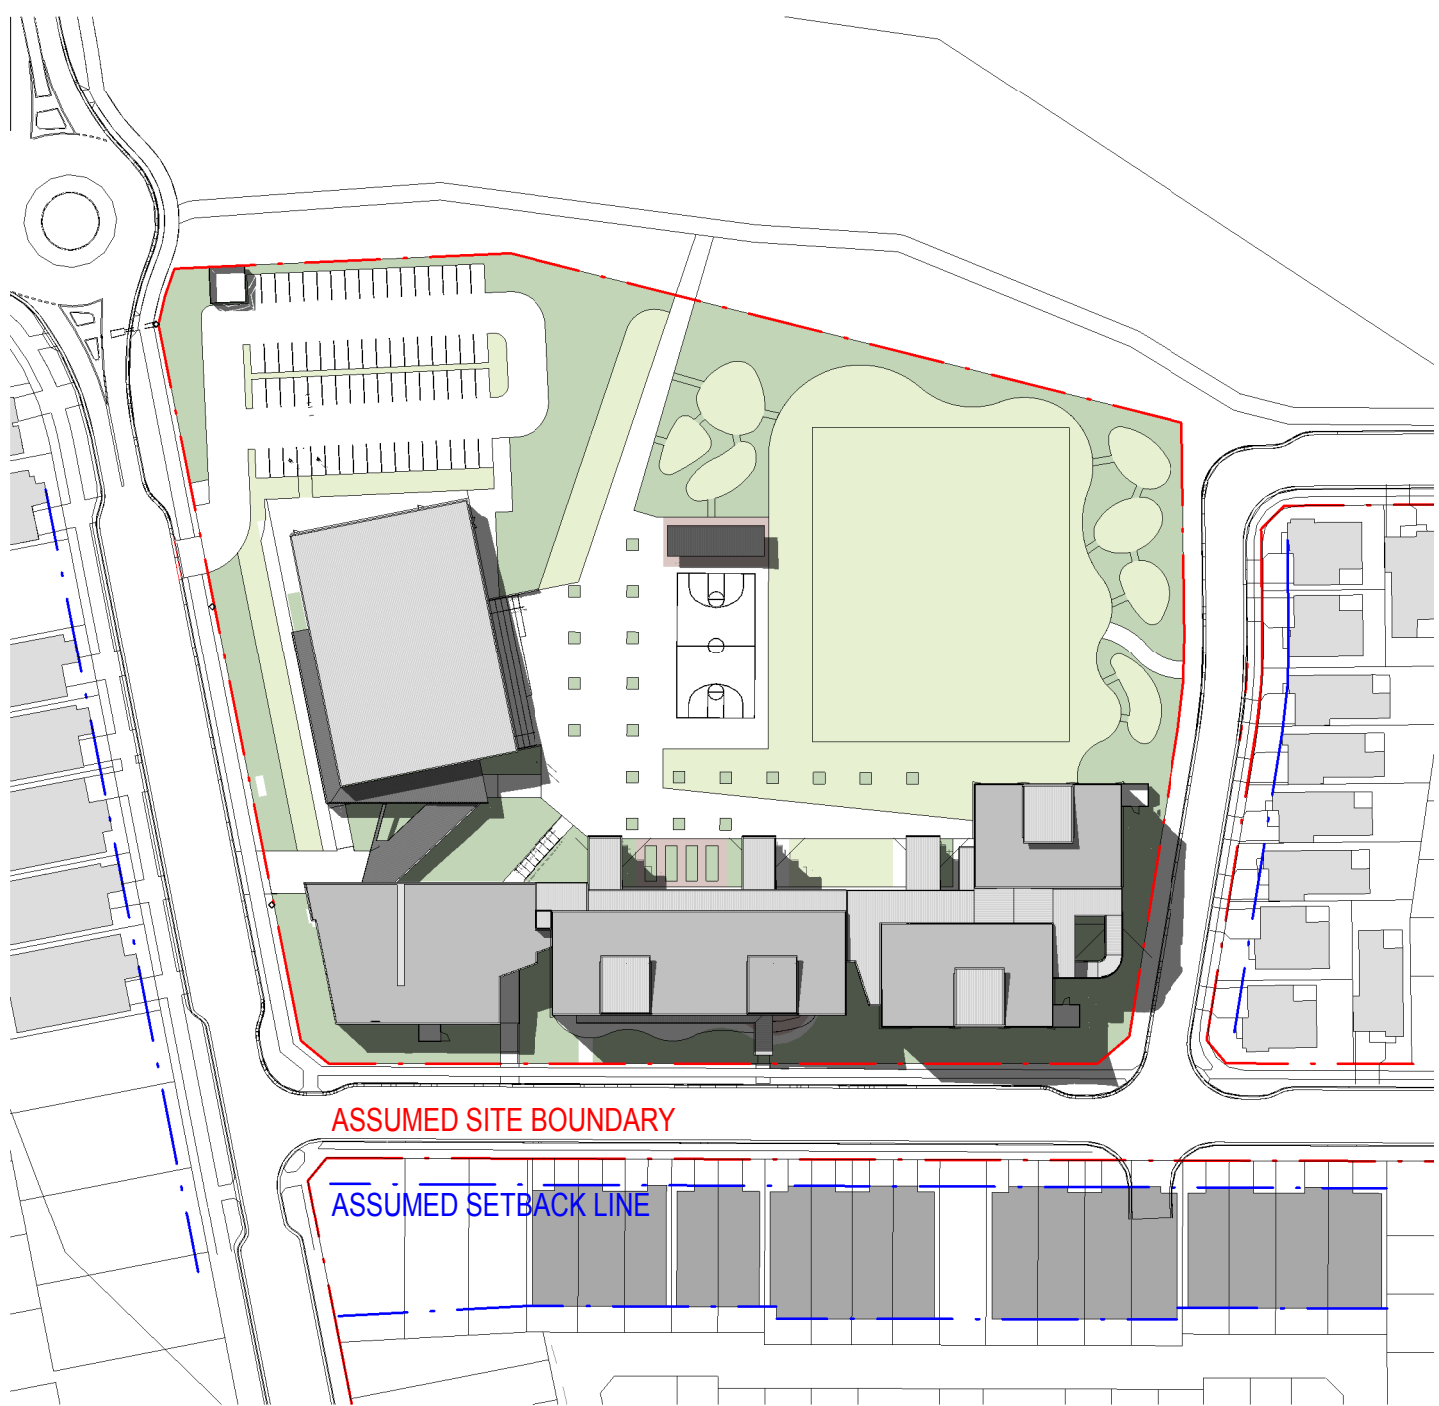

2 PM

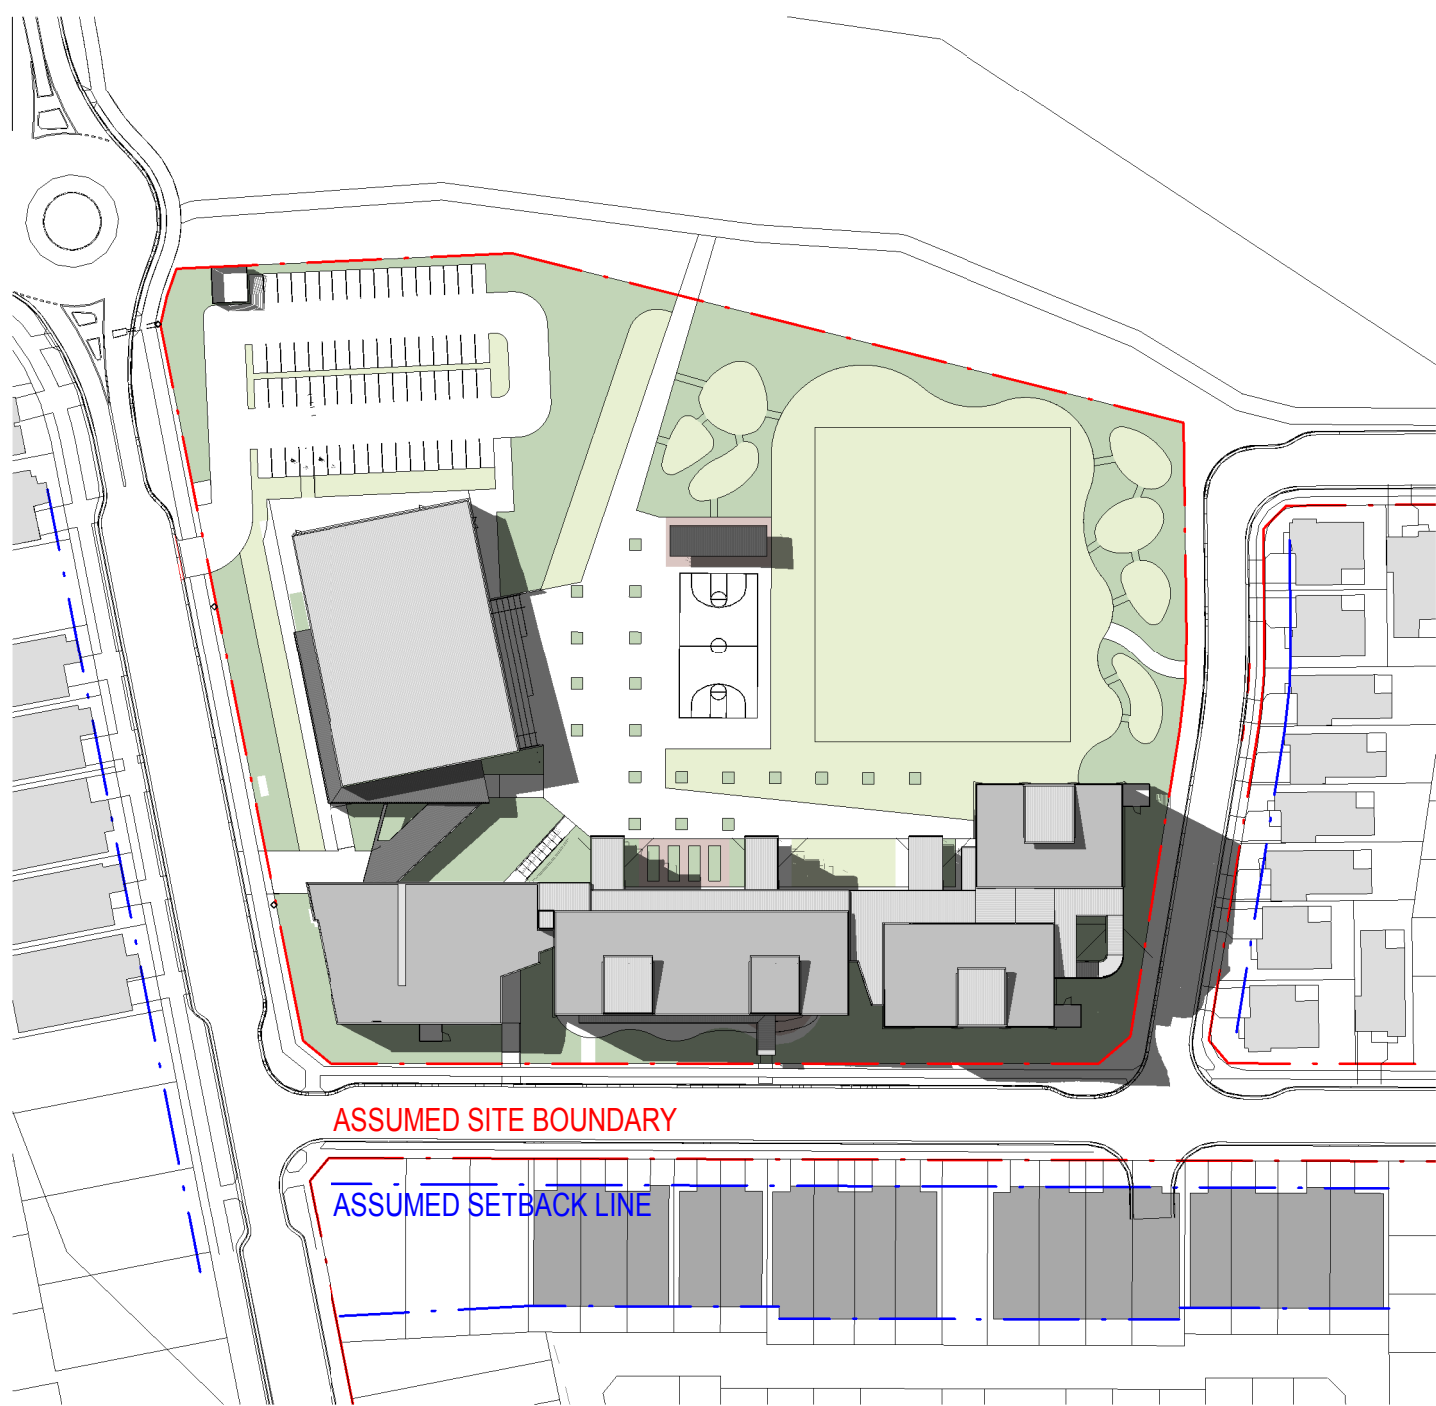

3 PM

SHADOW ANALYSIS - 21 March

25/03/2020 4:14:57 PM

AMMENDMENTS				DESCRIPTION
REV	BY	DATE		

LEGEND


NSW GOVERNMENT Education

STRUCTURAL, CIVIL
NORTHROP ENGINEERS
(02) 9241 4188
MECHANICAL, ELECTRICAL
STEINER WARRING
(02) 9967 2200
HYDRAULIC
WOOLACOTT
(02) 8241 9900
FIRE
MCD FIRE ENGINEERING
(04) 2392 2745

PERUMAL PEDAVOLI ARCHITECTS
T: 02 9291 0000
WEB: www.pp-a.com.au
Nominated Architect:
Vince Pedavoli NSW reg No 5045

LANDSCAPE ARCHITECT
TAYLOR BRAMMER LANDS. ARCH.
(02) 9387 6855

PERUMAL
PEDAVOLI
ARCHITECTS

CATHERINE FIELD PS
O'KEEFE DRIVE, ORAN PARK, NSW, 2570
NEW HIGH QUALITY CLASSROOMS PACKAGE 2
DRAWING NAME
SHADOW ANALYSIS - OPTION 2

PROJECT NORTH

DRAWN
Author

CHECKED
Checker

VERIFIED
Approver

DATE
25 MARCH 2020

DRAWING NUMBER

PROJECT CODE
NHQC2

SCH. REF.

DISC.

TYPE
LP

SERIES#
AR

REVISION
DWG

SCALE 1 : 1300 @ A1