



landscape masterplan

DESIGN REGISTER

DRAWING NUMBER	SHEET NAME		REV. No.	REV. DATE
12706	L00	landscape cover page	F	07/04/2020
12706	L01	landscape masterplan - overall	F	07/04/2020
12706	L02	landscape masterplan A	F	07/04/2020
12706	L03	landscape masterplan B	F	07/04/2020
12706	L04	section A	C	22/10/2019
12706	L05	planting palette	D	06/03/2020
12706	L06	planting palette	F	07/04/2020

Canberra Data Centres
Eastern Creek Data Centre
Roberts Road, Eastern Creek, NSW 2766



Eastern Creek Data Centre

Grouped trees planted with grass strips.
Large canopy trees to be used: *Lophostemon Confertus*



07/04/2020	revision
31/03/2020	revision
06/03/2020	amendments after
22/10/2019	council's request
10/10/2019	issue to client
02/10/2019	for review
draft 20/09/2019	for review



ROBERTS ROAD, EASTERN
CREEK, NSW 2766


CANBERRA DATA CENTRES

DRAWN: DATE: SCALE:
 Y 07/04/2020 1:2000@A3
 JOB NUMBER: PHASE: DWG No: REV:
12706 L01 F

landscape masterplan A

Eastern Creek Data Centre


L02

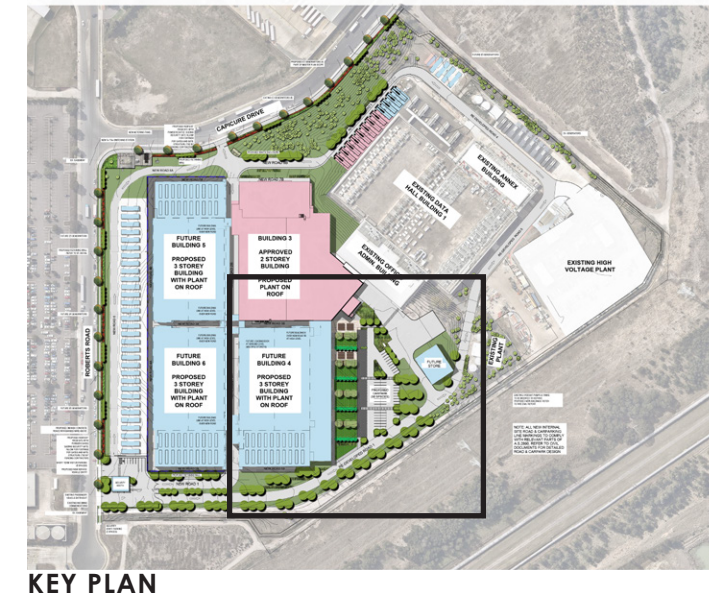

LEGEND

-  existing tree to be removed
-  existing tree to be retained
-  proposed street tree (refer to plant palette)
-  proposed tree (refer to plant palette)
-  garden area
-  feature garden
-  turf
-  grass seeded area
-  proposed building (refer to architectural drawings)
-  under construction (refer to architectural drawings)
-  proposed site works (refer to architectural drawings)
-  site boundary
-  existing mesh fence (refer to architectural drawings)
-  proposed precast security wall (refer to architectural drawings and structural details)
-  proposed retaining wall (refer to architectural drawings)

F	07/04/2020	revision
E	31/03/2020	revision
D	06/03/2020	amendments after council's request
C	22/10/2019	issue to client
B	10/10/2019	for review
A	02/10/2019	for review
	draft 20/09/2019	for review
REV	DATE	COMMENTS

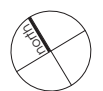

SITE:
ROBERTS ROAD, EASTERN CREEK, NSW 2766

CLIENT:
CANBERRA DATA CENTRES

DRAWN: YY DATE: 07/04/2020 SCALE: 1:1000@A3
JOB NUMBER: 12706 PHASE: DWG No: L02 REV: F

terras
landscape architects

412 KING STREET NEWCASTLE NSW AUSTRALIA 2300
TERRAS.COM.AU PH: 49 294 926 FAX: 49 263 069

landscape masterplan B


Eastern Creek Data Centre

L03

Grouped trees planted with grass strips for feature style effect.
Large canopy trees to be used: *Lophostemon Confertus* for shading the road.

Proposed street trees within the existing concrete footpath.

Grass seeded area with existing trees.

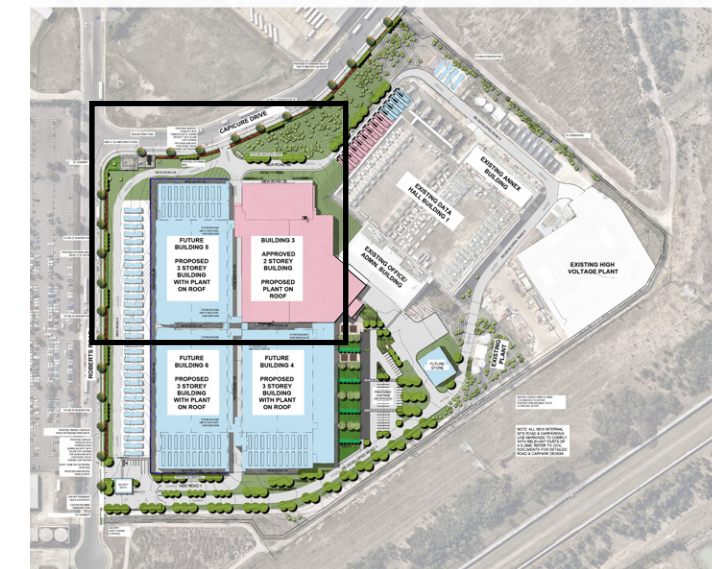


KEY PLAN

LEGEND

- existing tree to be removed
- existing tree to be retained
- proposed street tree (refer to plant palette)
- proposed tree (refer to plant palette)
- garden area
- feature garden
- turf
- grass seeded area
- proposed building (refer to architectural drawings)
- under construction (refer to architectural drawings)
- proposed site works (refer to architectural drawings)
- site boundary
- existing mesh fence (refer to architectural drawings)
- proposed precast security wall (refer to architectural drawings and structural details)
- proposed retaining wall (refer to architectural drawings)

F	07/04/2020	revision
E	31/03/2020	revision
D	06/03/2020	amendments after council's request
C	22/10/2019	issue to client
B	10/10/2019	for review
A	02/10/2019	for review
REV	DATE	COMMENTS

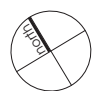

SITE:
ROBERTS ROAD, EASTERN CREEK, NSW 2766


CLIENT:
CANBERRA DATA CENTRES

DRAWN: YY DATE: 07/04/2020 SCALE: 1:1000@A3
JOB NUMBER: 12706 PHASE: DWG No: L03 REV: F



section A | L04

Eastern Creek Data Centre Stage 2

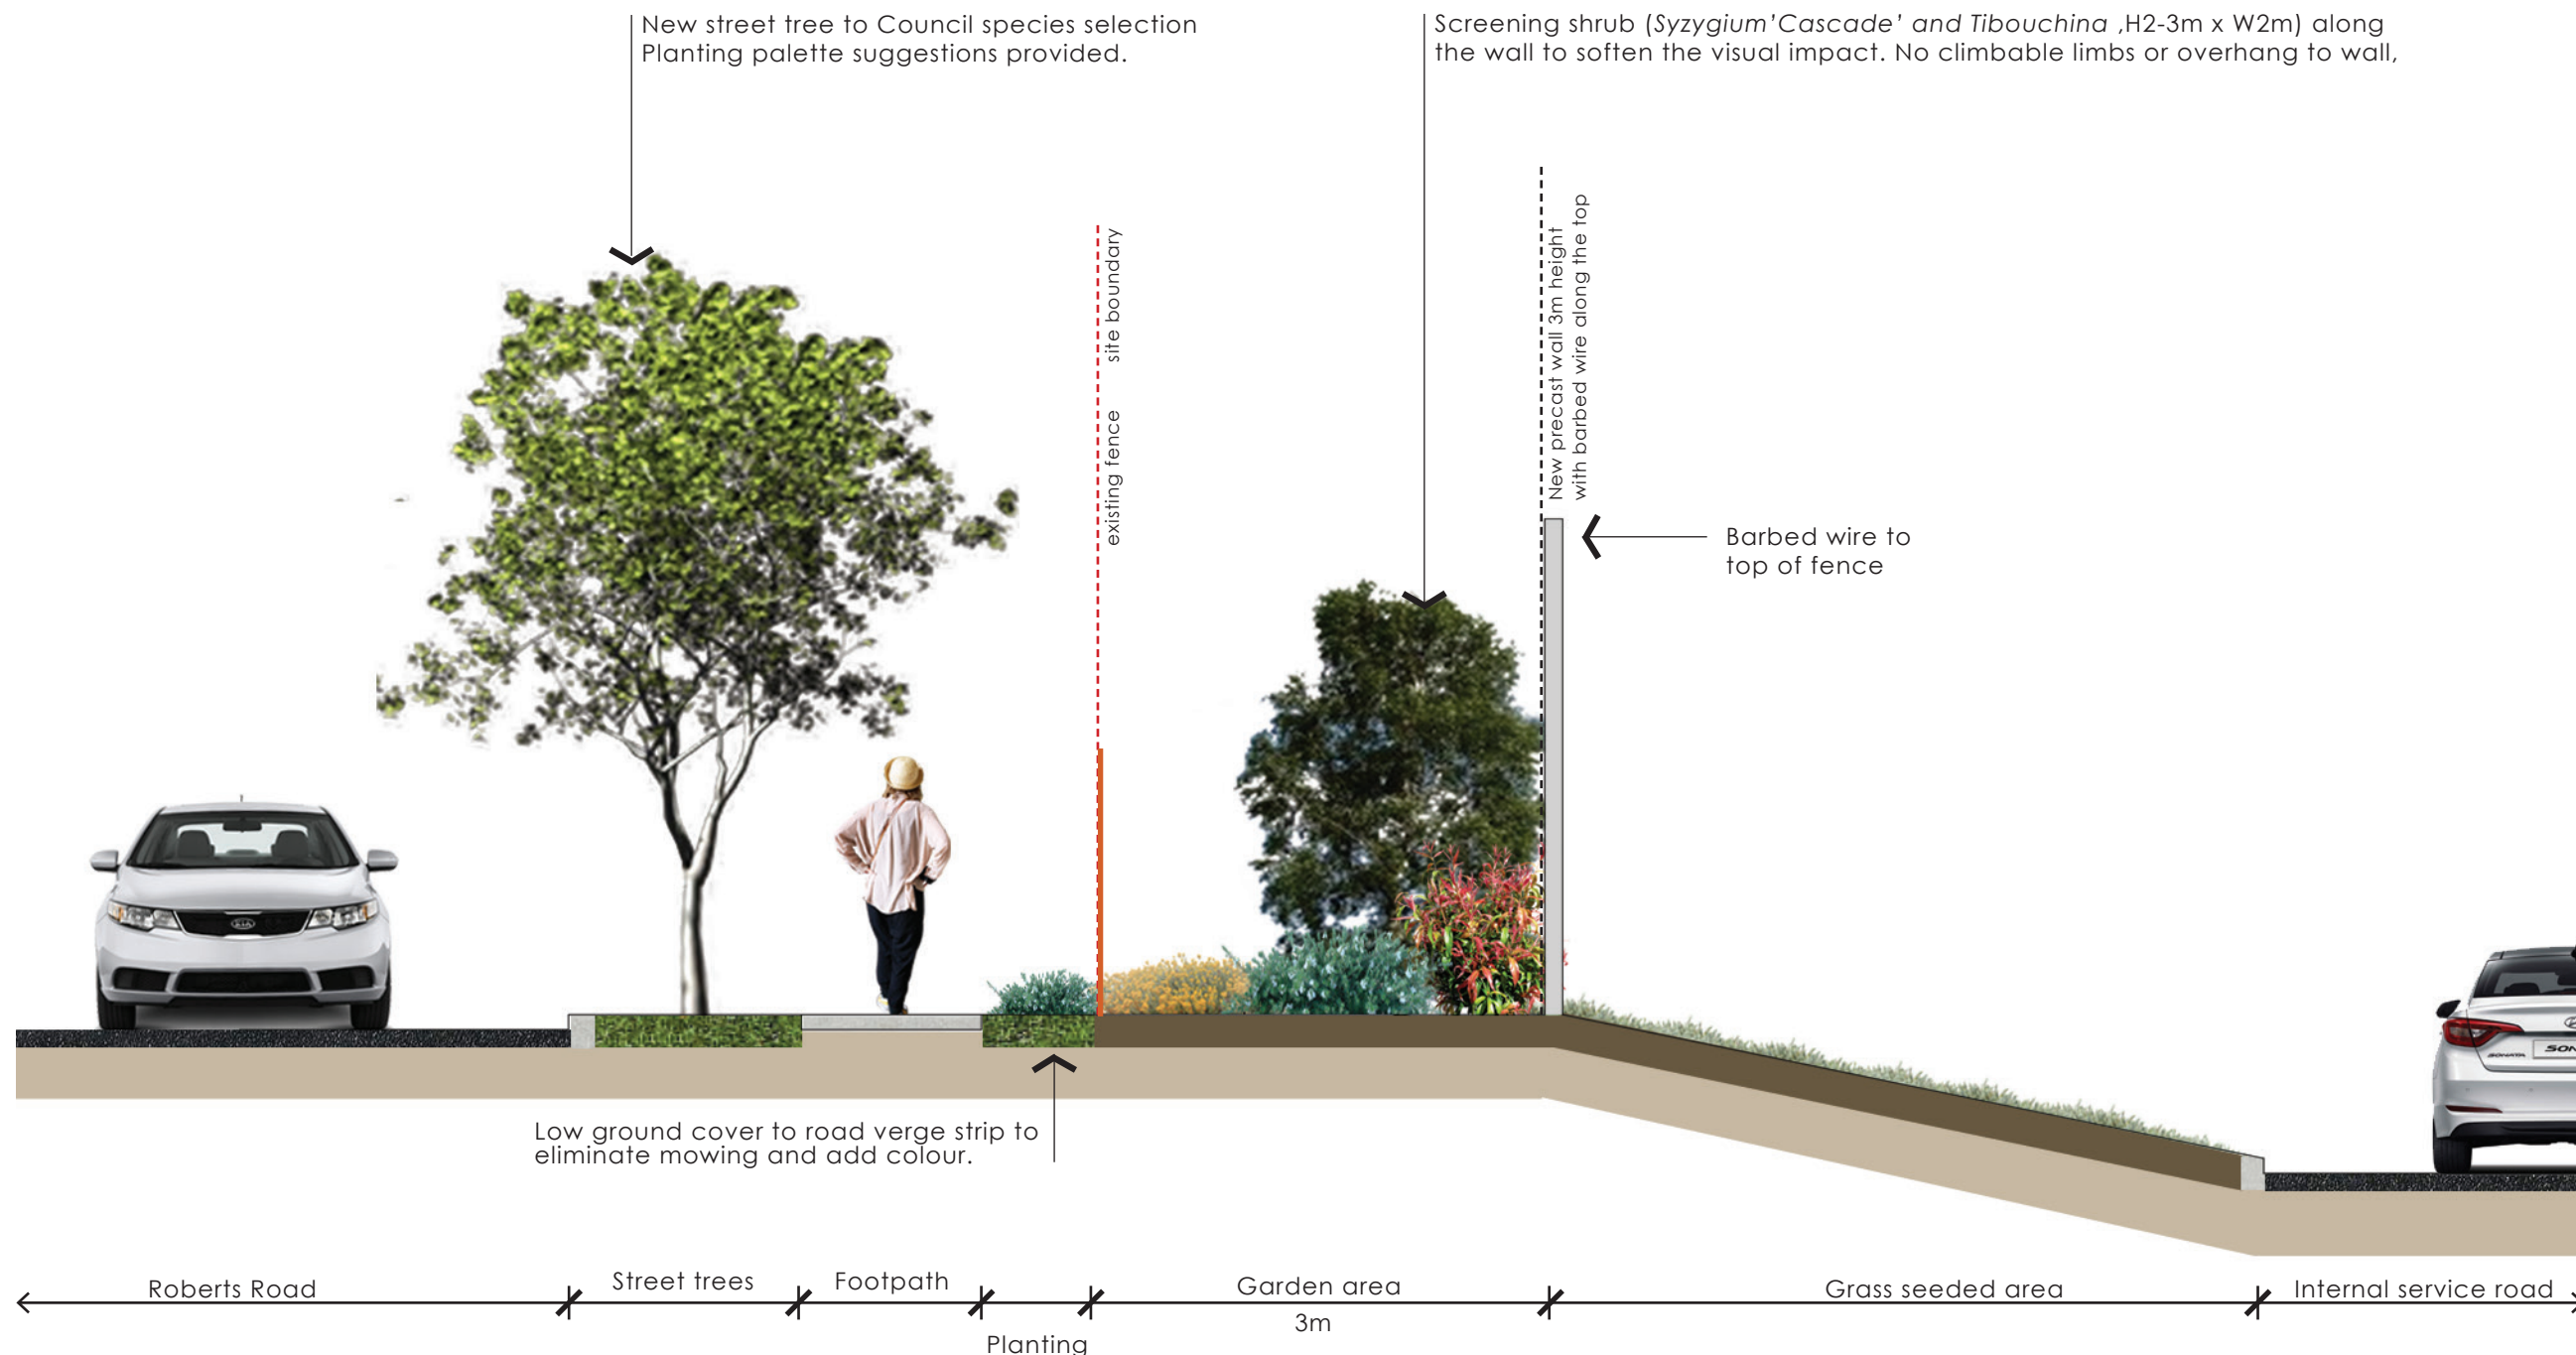

C	22/10/2019	issue to client
B	10/10/2019	for review
A	02/10/2019	for review
draft	20/09/2019	for review
draft	20/09/2019	for review
REV	DATE	COMMENTS

SITE:
**ROBERTS ROAD, EASTERN
CREEK, NSW 2766**

CLIENT:
CANBERRA DATA CENTRES

DRAWN: YY DATE: 22/10/2019 SCALE: 1:50@A3

JOB NUMBER: 12706 PHASE: DWG No: L04 REV: C

1 section AA
scale 1:150 @ A3

trees



Lophostemon Confertus



Tristaniopsis laurina luscious



Magnolia grandiflora 'Little Gem'




Waterhousea floribunda


shrubs & groundcovers



Zamioculcas furfuracea

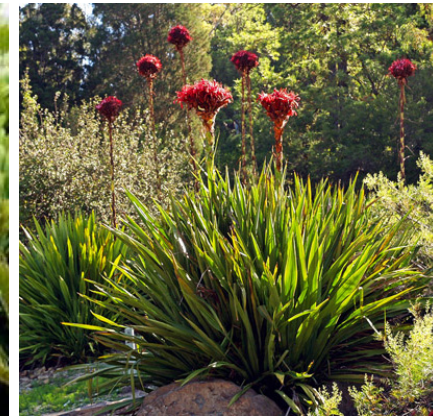

Doryanthes excelsa

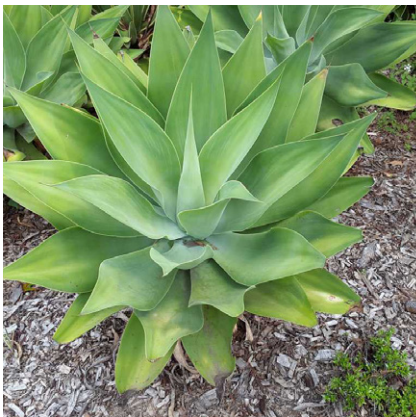

Agave attenuata



Wetringia fruticosa 'Mundi'



Lomandra longifolia 'Tanika'



Dietes grandiflora



Chrysocephalum apiculatum



Carpobrotus glaucescens



Tristaniopsis 'Burgundy Blush'



Pennisetum advena 'Rubrum'



Philodendron Xanadu



Strelitzia juncea



Syzygium cascade



Callistemon 'Little John'

D	06/03/2020	council's request
C	22/10/2019	issue to client
B	10/10/2019	for review
A	02/10/2019	for review
	draft 20/09/2019	for review
	draft 20/09/2019	for review
REV	DATE	COMMENTS

SITE:
ROBERTS ROAD, EASTERN CREEK, NSW 2766

CLIENT:
CANBERRA DATA CENTRES

DRAWN: YY DATE: 06/03/2020 SCALE:

JOB NUMBER: 12706 PHASE: DWG No: L05 REV: D

planting palette

Eastern Creek Data Centre

L06

BOTANICAL NAME	COMMON NAME	POT SIZE	MATURE HEIGHT x WIDTH
Trees			
Magnolia grandiflora 'Little Gem'	Southern Magnolia	200L	6m x 3m
Cupaniopsis anacardioides	Tuckeroo	200L	8m x 8m
Tristaniopsis laurina luscious	Water Gum	75L	7-12m x 5m
Waterhousea floribunda	Weeping Lilly Pilly	100L	10-15m x 10m
Lophostemon Confertus	Brush Box	75L	15m x 10m
Shrubs & Groundcovers			
Alpinia caerulea 'Red Back'	Native Ginger	200mm	1.5-3m x 1.2-2.0m
Agave attenuata	Century Plant	200mm	1-1.5m x 1m
Banksia spinulosa 'Birthday Candles'	Birthday Candles	200mm	0.6m x 1.2m
Chrysocephalum apiculatum	Yellow Buttons	200mm	0.2-0.6m x 1m
Casuaroma glauca 'Cousin It'	Swamp She-Oak	200mm	0.15m x 1m
Carpobrotus glaucescens	Pigfaces	200mm	0.1-0.3m x 2m
Coleonema pulchellum 'Sunset Gold'	Confetti Bush	200mm	0.45-0.6m x 0.9-1.2m
Dietes grandiflora	Wild Iris	200mm	1m x 1m
Doryanthes excelsa	Gymea Lilly	200mm	1.5-4m x 2m
Tristaniopsis 'Burgundy Blush'	Drawf Water Gum	200mm	1-1.5m x 1-1.5m

Pennisetum advena 'Rubrum'	Purple Fountain Grass	200mm	1-1.5m x 1m
Philodendron 'Xanadu'	Xanadu	200mm	0.75-1m x 1m
Strelitzia juncea	Narrow Leaved Bird of Paradise	5L	1-1.2m x 1m
Callistemon 'Little John'	Bottle Brush	5L	1-1.25m x 1m
Raphiolepis indica 'Snow Maiden'	Snow Maiden Indian Hawthorn	5L	0.75-1m x 0.5m
Syzygium cascade	Lilly Pilly	5L	2-3m x 1-2m
Myoporum parvifolium 'Yareena'	Yareena	200mm	0.1-0.15m x 1m
Wetringia fruiticosa 'Mundi'	Mundi Westringia	200mm	0.5m x 1.5m
Zamioculcas furfuracea	Cardboard Plant	5L	1.2m x 2m
Lomandra longifolia 'Tanika'	Mat Rush	200mm	0.5-0.65m x 0.65m
Liriope muscari 'Isabella'	Isabella Liriope	200mm	0.4m x 0.4m
Lomandra hystrix 'Katie Belles'	Katie Belles Lomandra	200mm	1.5m x 1.5m
Dianella 'Silver Streak'	Silver Streak Dianella	5L	0.4-0.5m x 0.6m
Agapanthus africanus	Queen Mum	5L	1m x 1m



F	07/04/2020	revision
E	31/03/2020	revision
		amendments after
D	06/03/2020	council's request
C	22/10/2019	issue to client
B	10/10/2019	for review
A	02/10/2019	for review
	draft 20/09/2019	for review
REV	DATE	COMMENTS

SITE:
ROBERTS ROAD, EASTERN CREEK, NSW 2766

CLIENT:
CANBERRA DATA CENTRES

DRAWN: YY DATE: 07/04/2020 SCALE:

JOB NUMBER: 12706 PHASE: DWG No: L06 REV: F