



1 PLAN
21st June 9am



2 PLAN
21st June 10am



3 PLAN
21st June 11am



4 PLAN
21st June 12pm

REV.	DESCRIPTION	DATE	INIT.
A	Draft SSDA Issue	13/08/2021	BN
B	Draft SSDA Set - SINSW Review	18/08/2021	BN
C	SSDA Issue	27/08/2021	JH
D	Draft SD Issue	10/09/2021	JH
E	SD Issue	17/09/2021	JH
F	SSDA Updates DRAFT SDRP ISSUE	29/10/2021	LW

fulton trotter
ARCHITECTS
BRISBANE
SYDNEY

SYDNEY
Level 3, 35 Spring Street
PO Box 1669
Bondi Junction, NSW 2022
t: (02) 8383 5151
e: sydney@fultontrotter.com.au

DIRECTORS
Greg Isaac raia QLD 2820
Justine Ebony raia QLD 3313
John Ward raia QLD 3847
Katerina Dracopoulos raia QLD 4529
Mark Trotter fraia VIC 17691 NSW 4421 QLD 1870
Paul Sekava raia NSW 7180 QLD 3108
Paul Trotter fraia QLD 2646 NSW 7177
Ryan Loveday raia QLD 4500

www.fultontrotter.com.au

SCHEMATIC DESIGN

NSW DEPARTMENT OF
EDUCATION

NORTH SYDNEY PUBLIC
SCHOOL

BAY ROAD
WAVERTON, NSW

SHADOW DIAGRAMS 01

Figured dimensions take precedence over scale dimensions. Contractors must verify all dimensions on site before commencing any work or making shop drawings.

PROJECT NUMBER
7068WA01

DIRECTOR
JW

CHECKED

DRAWING NUMBER
SD-1108

REVISION
F


150mm @ A1

100


50



1 PLAN
21st June 1pm

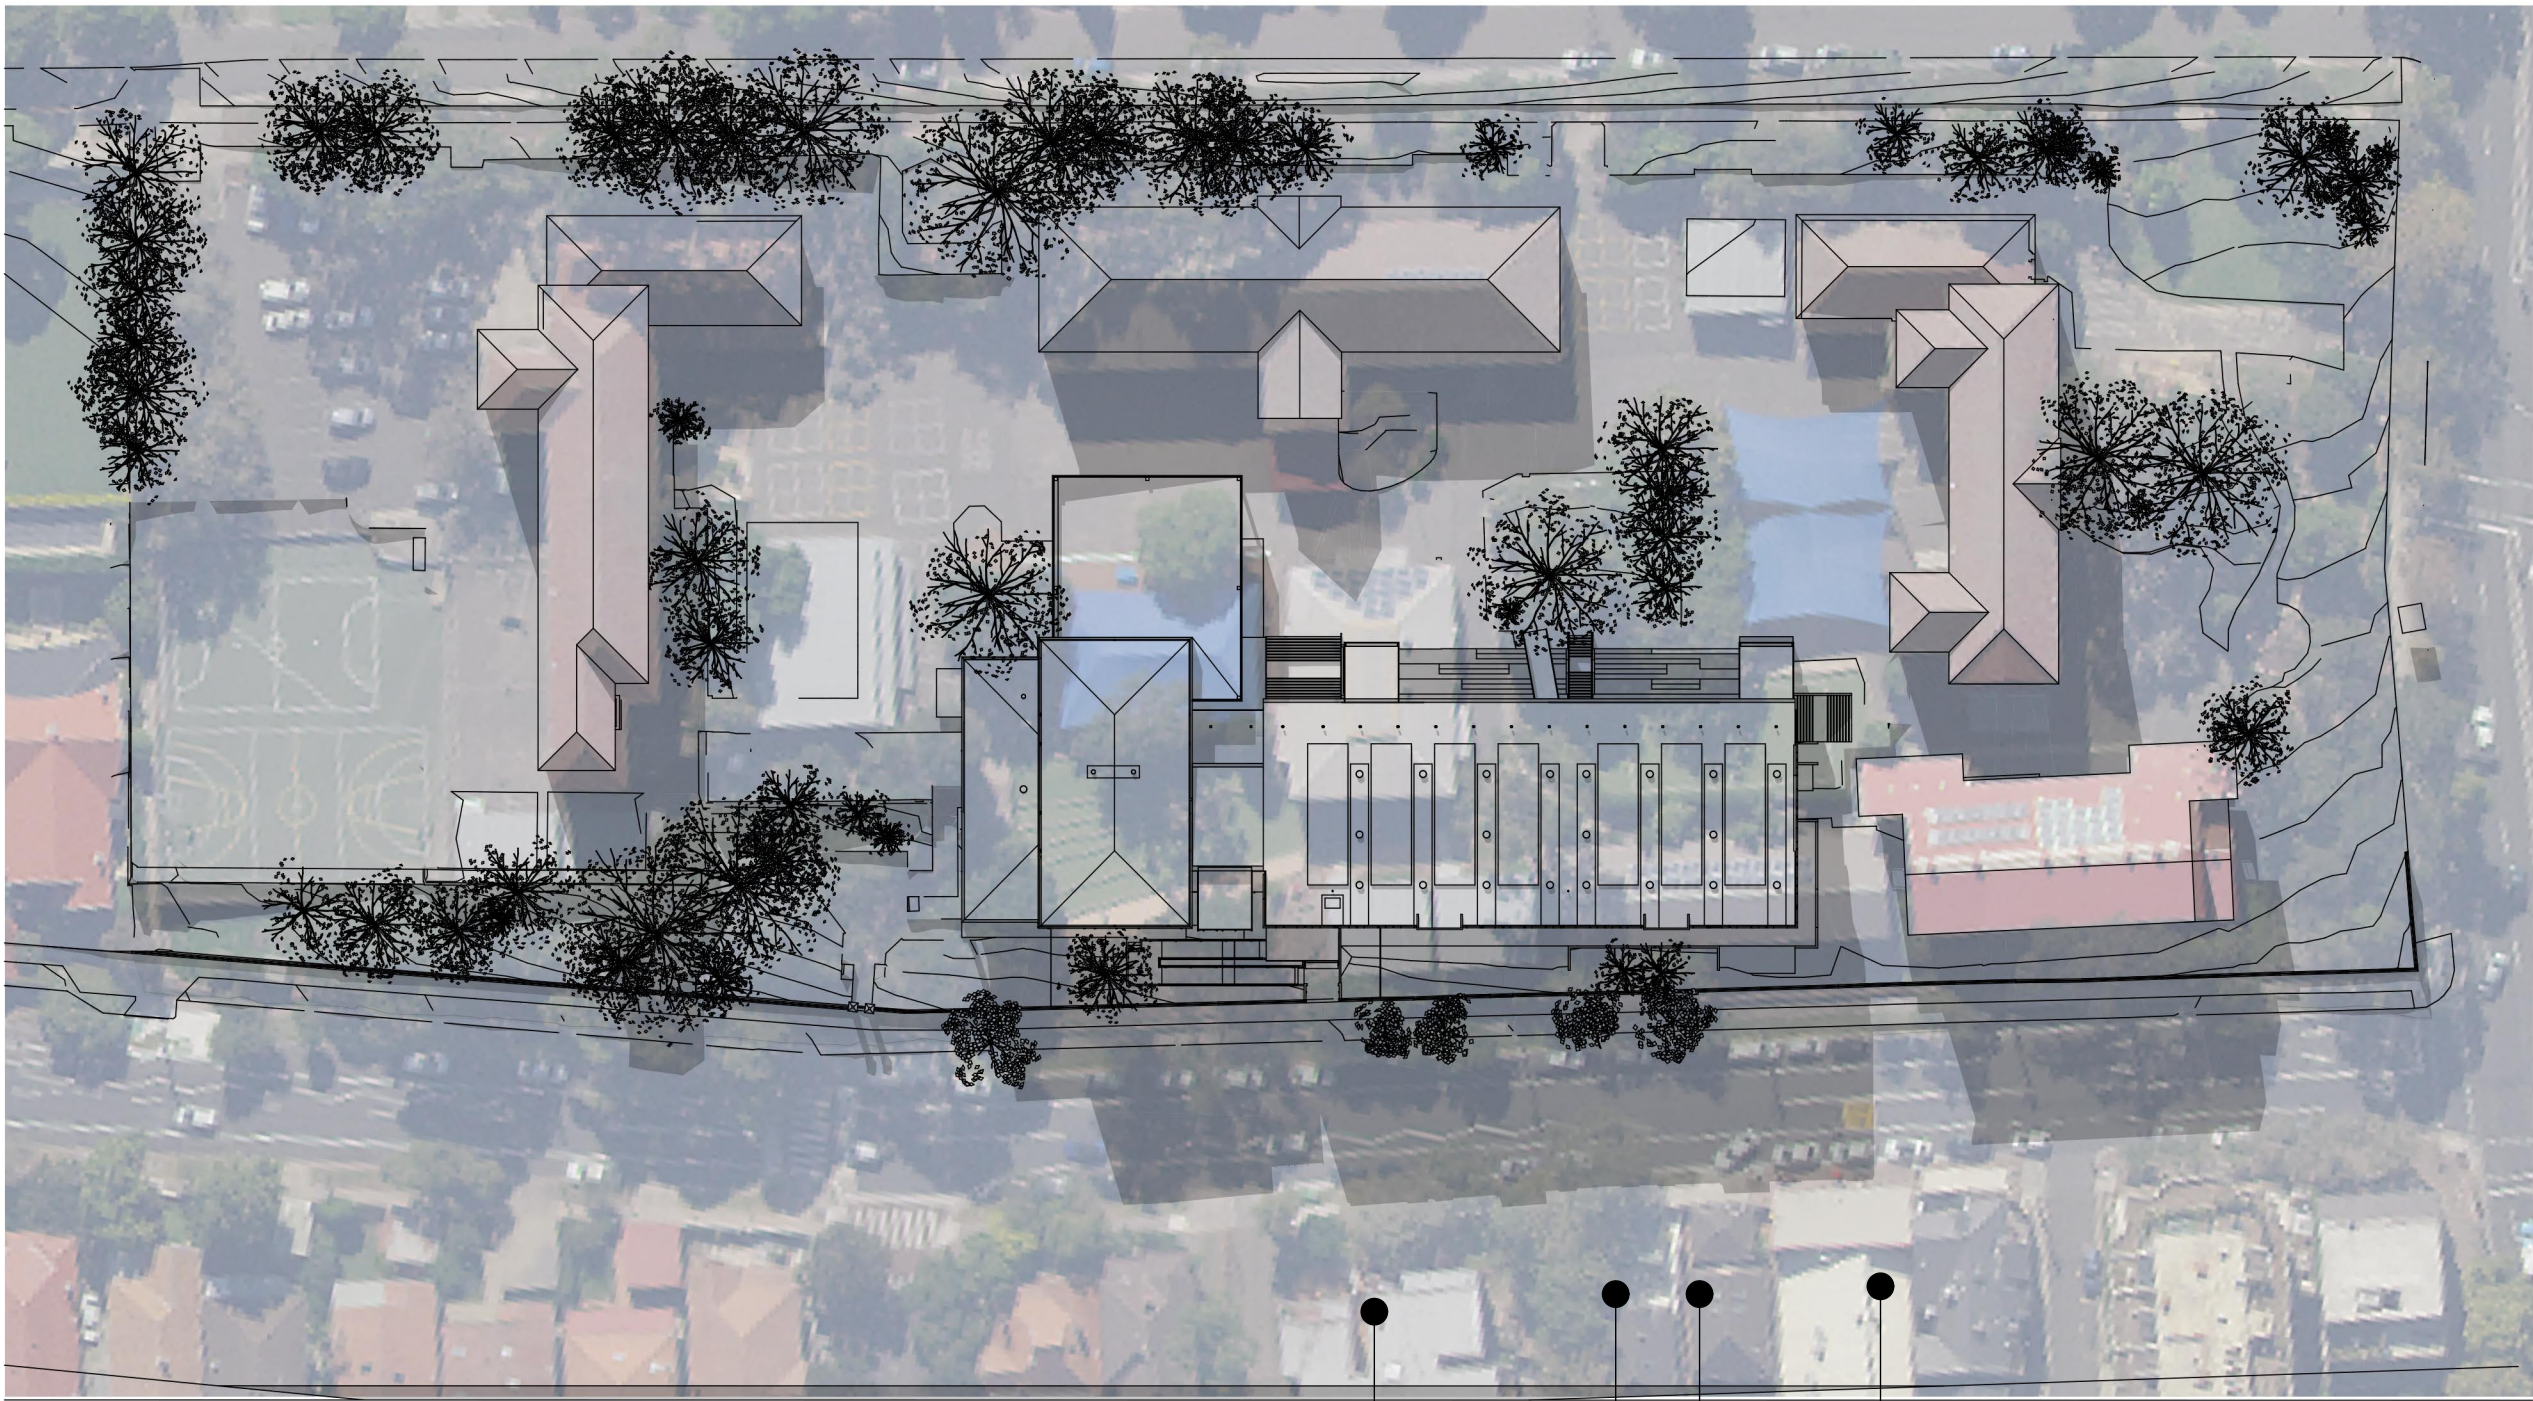

2 PLAN
21st June 2pm

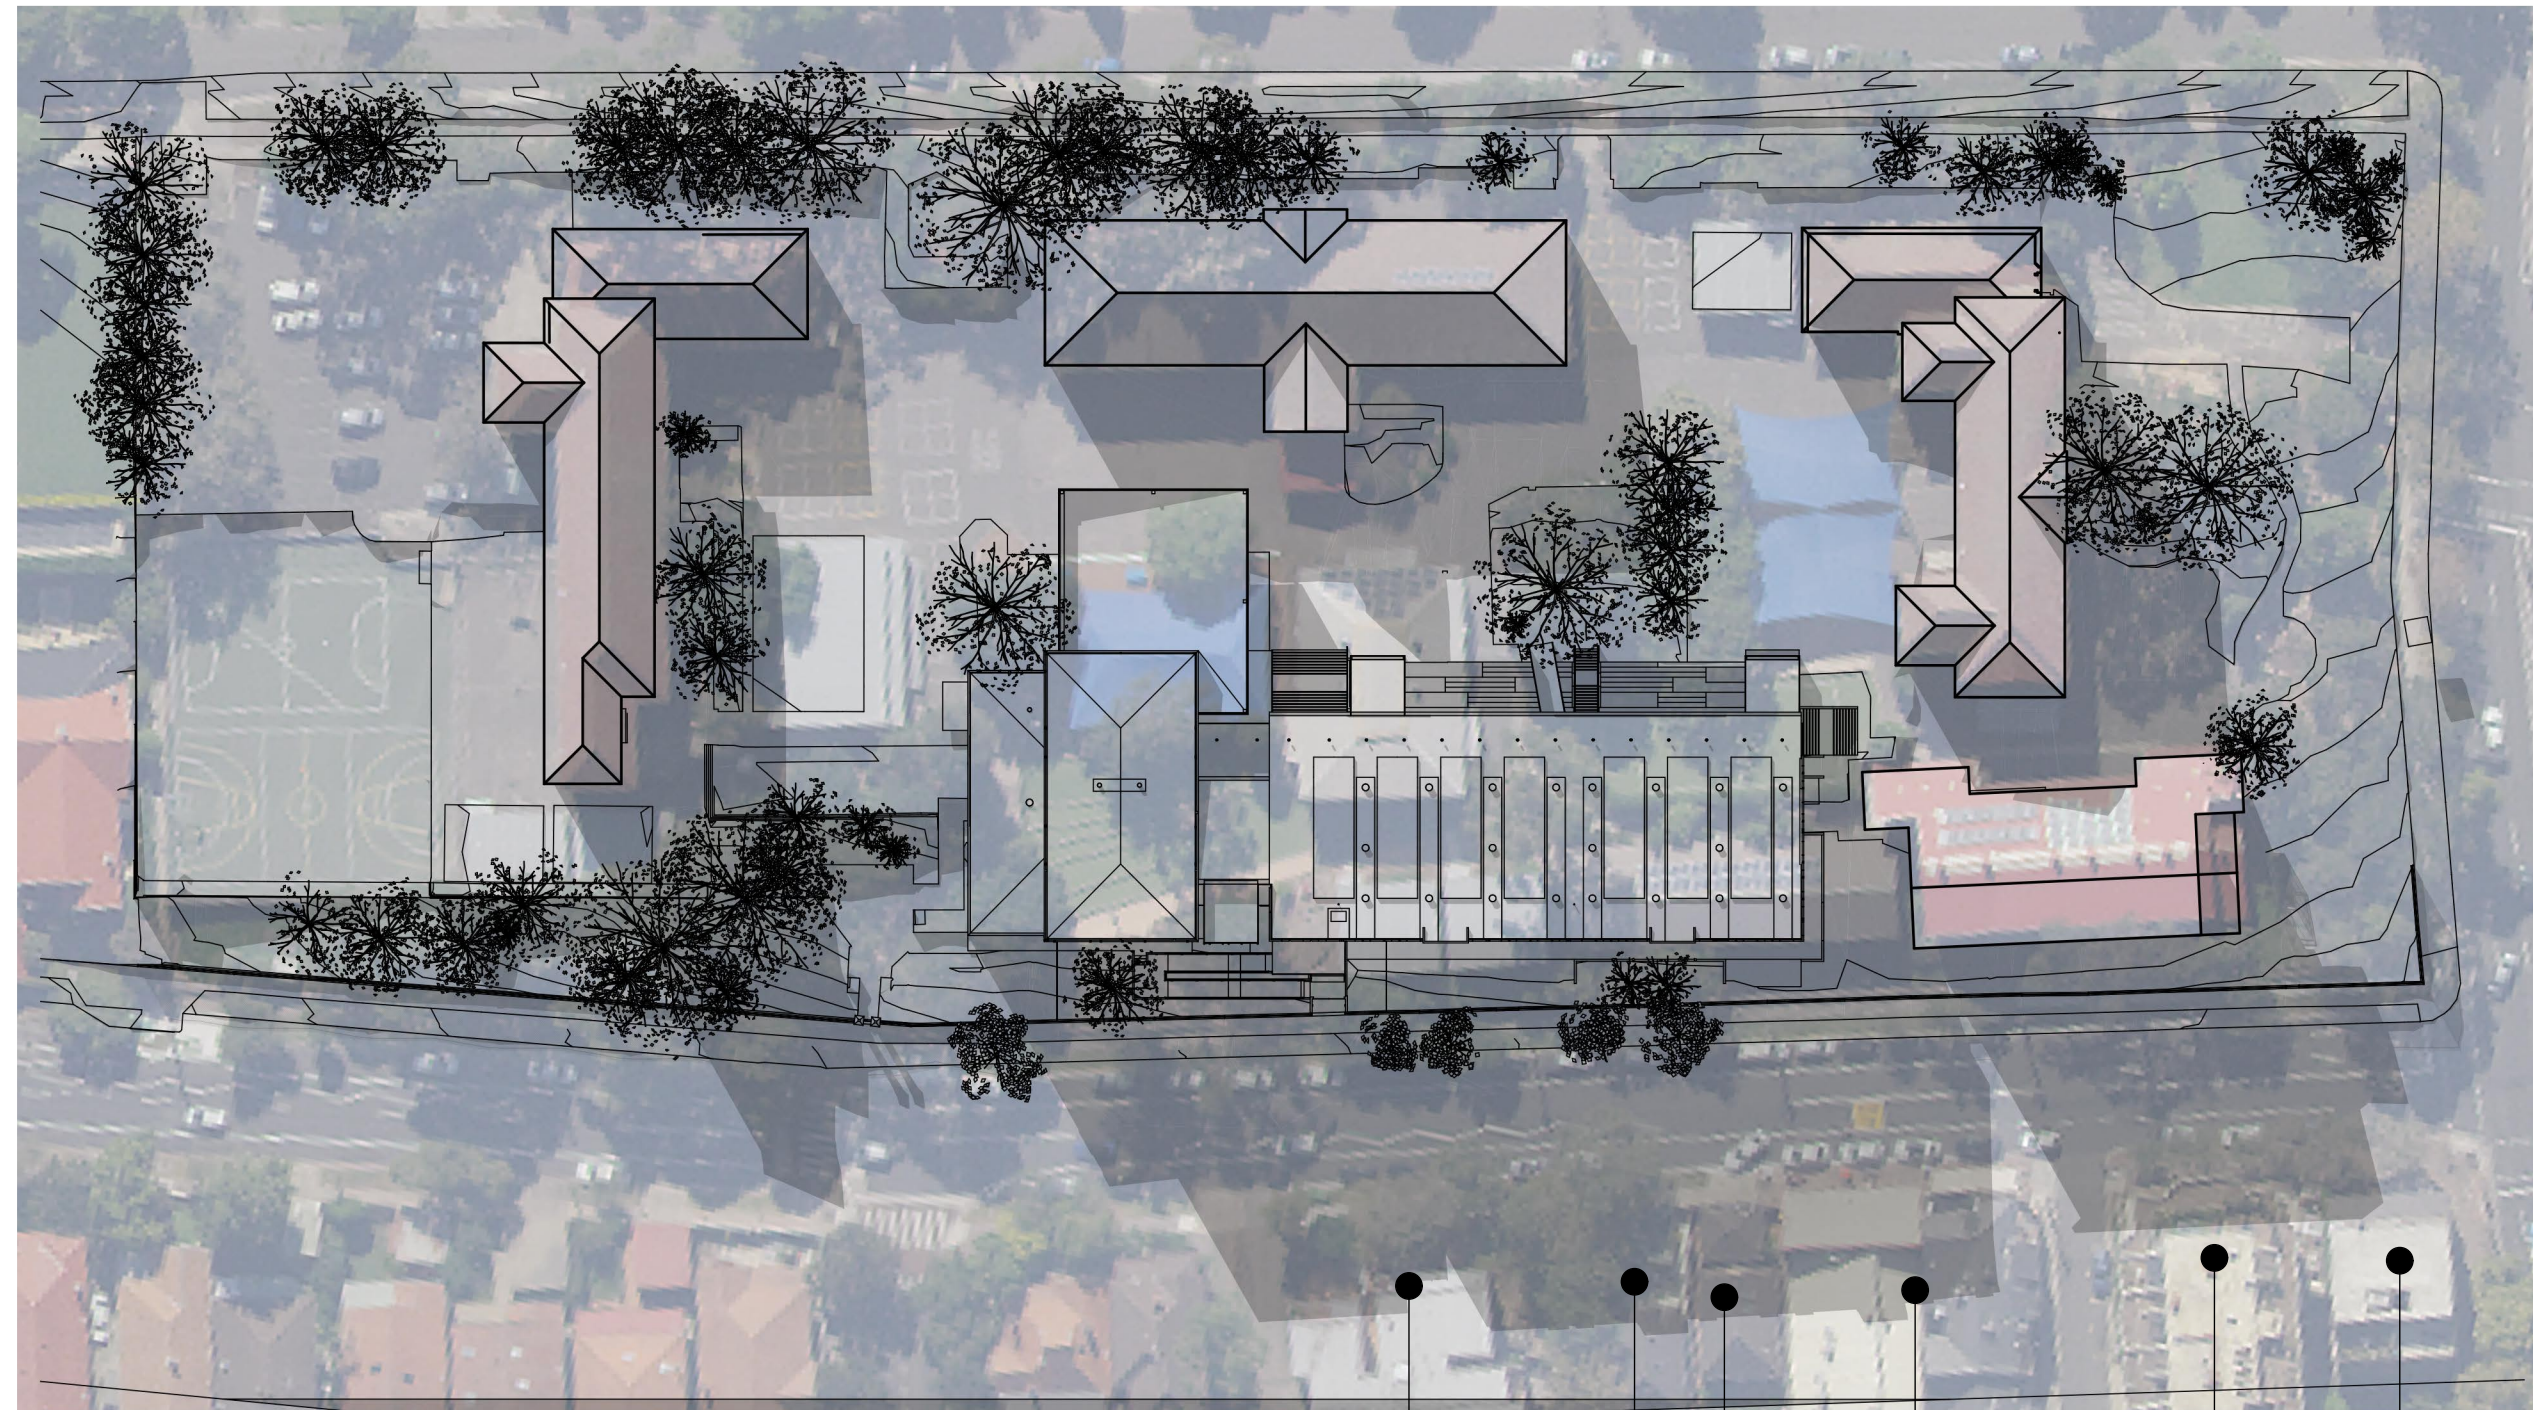

3 PLAN
21st June 3pm

150mm @ A1

100

50

A	SSDA Updates DRAFT SDRP ISSUE	29/10/2021	LW LW
REV.	DESCRIPTION	DATE	INIT.

fulton trotter
ARCHITECTS
BRISBANE
SYDNEY

SYDNEY
Level 3, 35 Spring Street
PO Box 1669
Bondi Junction, NSW 2022
t: (02) 8383 5151
e: sydney@fultontrotter.com.au

DIRECTORS
Greg Isaac raia QLD 2020
Justine Ebony raia QLD 2313
John Ward raia VIC 18804 NSW 8371 QLD 3847
Katerina Dracopoulos raia QLD 4529
Mark Trotter fraia VIC 17691 NSW 4421 QLD 1870
Paul Sekava raia NSW 7180 QLD 3108
Paul Trotter fraia QLD 2648 NSW 7177
Ryan Loveday raia QLD 4500

www.fultontrotter.com.au

PHASE
SCHEMATIC DESIGN

CLIENT
NSW DEPARTMENT OF
EDUCATION

PROJECT
NORTH SYDNEY PUBLIC
SCHOOL

ADDRESS
BAY ROAD
WAVERTON, NSW

DRAWING
SHADOW DIAGRAMS 02

Figured dimensions take precedence over scale dimensions. Contractors must verify all dimensions on site before commencing any work or making shop drawings.

PROJECT NUMBER
7068WA01

DIRECTOR
JW

CHECKED

DRAWING NUMBER
SD-1108A

REVISION
A