
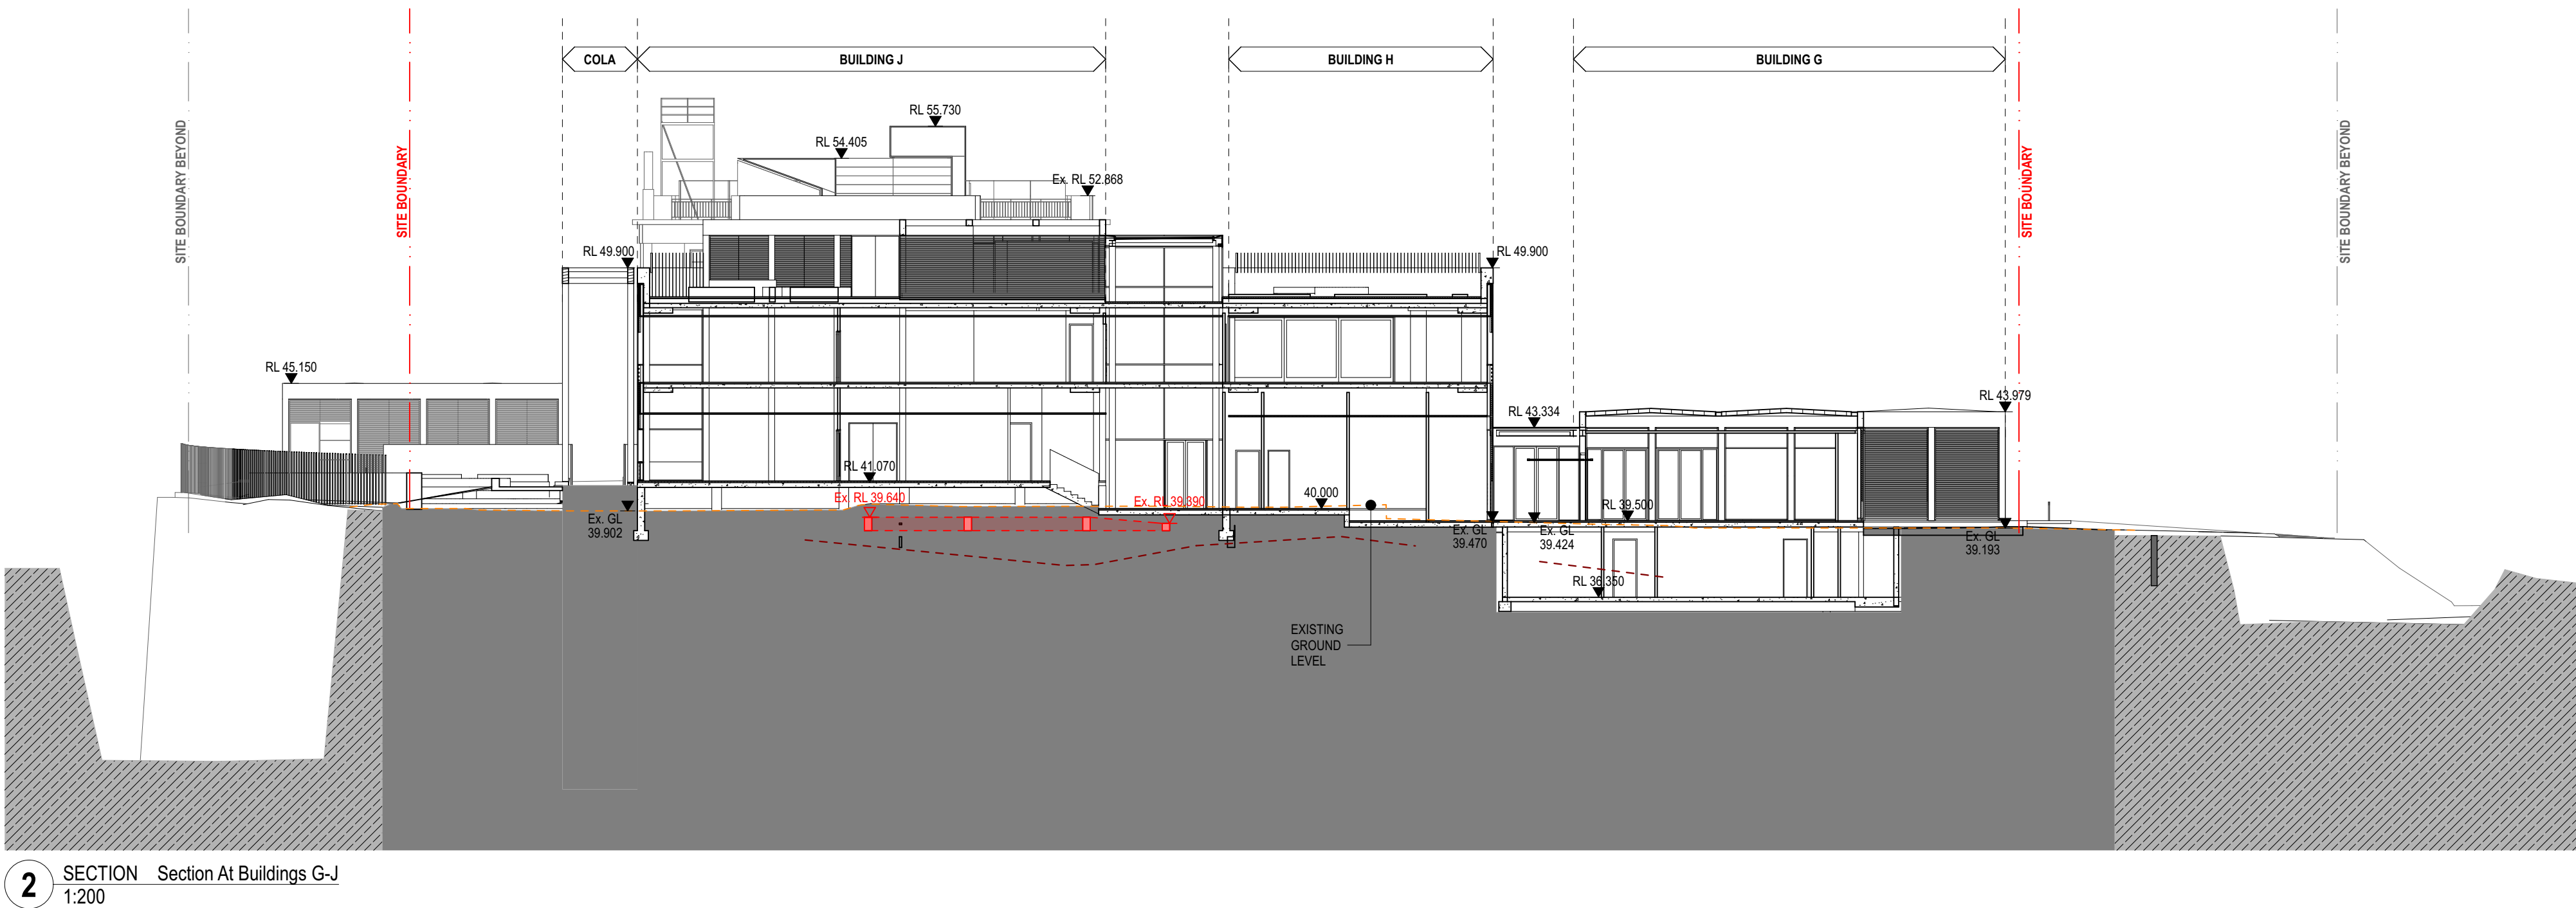


02510m

GENERAL NOTES

ALL DIMENSIONS AND EXISTING CONDITIONS SHALL BE CHECKED AND VERIFIED BY THE CONTRACTOR BEFORE PROCEEDING WITH THE WORK.
ALL LEVELS RELATIVE TO AUSTRALIAN HEIGHT DATUM.
DO NOT SCALE DRAWINGS.
USE FIGURED DIMENSIONS ONLY.

legend

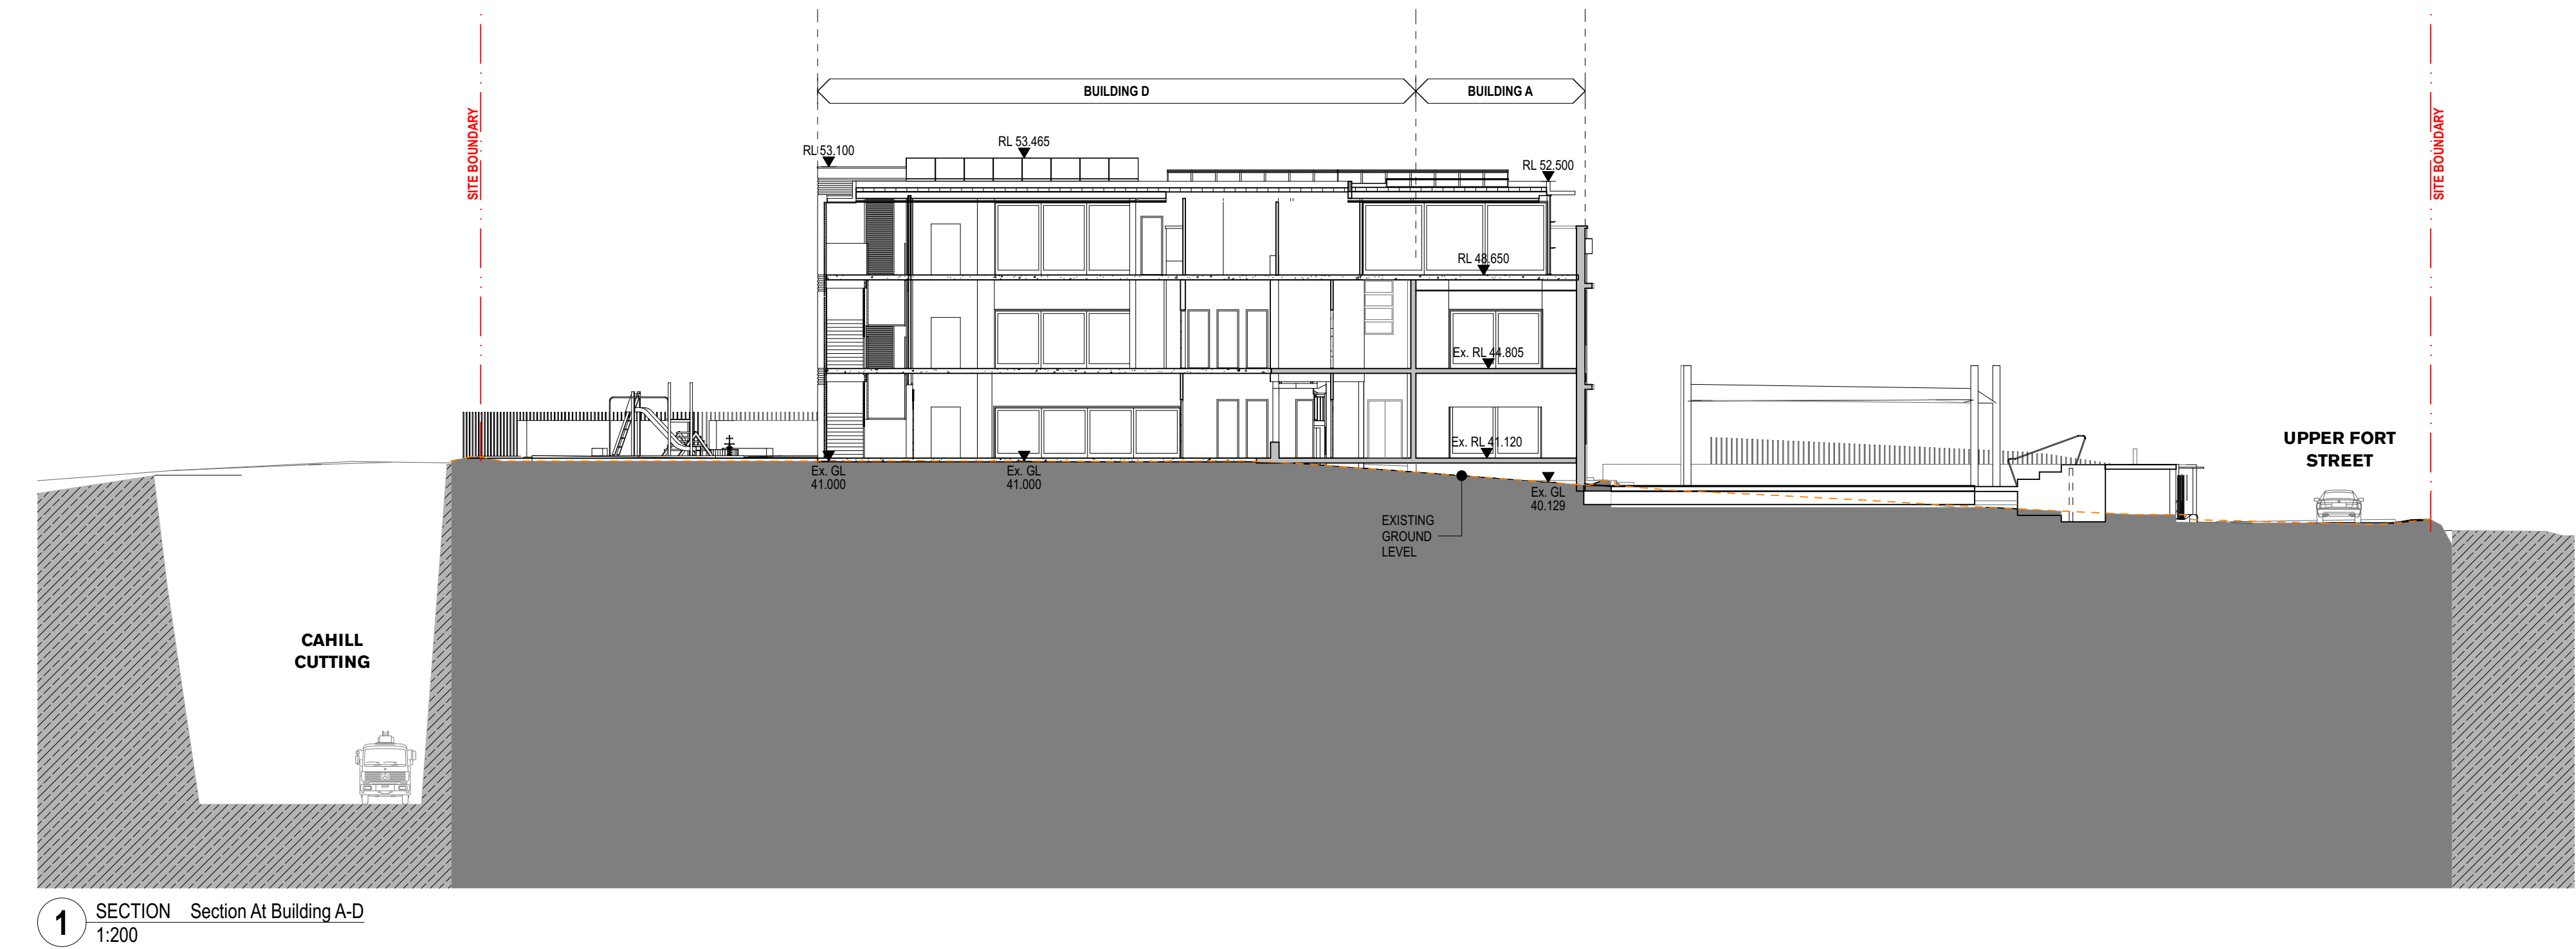

SSDA02	29/5/20	Response to Submissions Issue	AWY
SSDA01	18/12/19	State Significance Development Application	CTK
rev	date	name	by chk

fjmt studio architecture interiors landscape urban community

sydney

melbourne

uk

Level 5, 70 King Street E +61 2 9251 7077 [fjmtstudio.com](#)

fjmt

project
Fort Street Public School
Observatory Hill
Sydney NSW 2000

title
4000 1:200 Sections
Sections 4

scale1:200 @ A1

first issued30/9/19

project code

sheet no.

revision

FSS

DA-4004

SSDA02

18/3/20