

WESTMEAD CATHOLIC COMMUNITY

Westmead NSW 2145


LANDSCAPE DOCUMENTATION

DOCUMENT REGISTER

DRAWING NUMBER	DRAWING NAME	SCALE / DRAWING SIZE
LA-001	LANDSCAPE COVER SHEET	-
LA-101	LANDSCAPE MASTERPLAN	1:1000 / A1
LA-102	GENERAL ARRANGEMENT PLAN	1:500 / A1
LA-201	EXISTING TREE PLAN	1:500 / A1
LA-301	PARISH LANDSCAPE PLAN	1:250 / A1
LA-302	PARISH LANDSCAPE SECTION	1:100 / A1
LA-401	PRIMARY SCHOOL LANDSCAPE PLAN - GROUND LEVEL	1:250 / A1
LA-402	PRIMARY SCHOOL LANDSCAPE SECTION	1:100 / A1
LA-403	PRIMARY SCHOOL LANDSCAPE PLAN - LEVEL 1	1:250 / A1
LA-404	PRIMARY SCHOOL LANDSCAPE PLAN - LEVEL 2	1:250 / A1
LA-405	PRIMARY SCHOOL LANDSCAPE PLAN - LEVEL 3	1:250 / A1
LA-406	PRIMARY SCHOOL LANDSCAPE PLAN - LEVEL 4	1:250 / A1
LA-407	PRIMARY SCHOOL LANDSCAPE PLAN - LEVEL 5	1:250 / A1
LA-501	CELC LANDSCAPE PLAN AND SECTION	1:200 / A1
LA-601	INDICATIVE PLANTING PALETTE	-
LA-701	EXTERNAL FINISHES PALETTE	-
LA-801	LANDSCAPE ROOFTOP SOIL DEPTHS- LEVEL 5	1:200 / A1
LA-802	WAYFINDING ANALYSIS	1:1000 / A1
LA-803	TREE CANOPY COVERAGE	1:500 / A1

FOR DEVELOPMENT APPLICATION

LANDSCAPE ARCHITECT  SUITE 201, 75 ARCHER ST, CHATSWOOD NSW 2067 PH. (02) 9411 3279 WWW.GROUNDINK.COM.AU ABN 55 163 025 456 ACN 163 025 456 © GROUND INK PTY LTD THIS DESIGN AND DRAWING IS PROTECTED BY COPYRIGHT.	CLIENT  12 VICTORIA RD, PARRAMATTA NSW 2150 PH. (02) 8838 3400 https://parracatholic.org/	ARCHITECT  LEVEL 1, 695-699 GEORGE STREET HAYMARKET, NSW 2000 PH. (02) 8039 8822 https://www.alleanza.com.au/	PROJECT MANAGER  214 / 40 YEO STREET NEUTRAL BAY, NSW 2089 PH. (02) 8021 7667 https://winim.com.au/	ENGINEER  LEVEL 11, 345 GEORGE STREET SYDNEY, NSW 2000 PH. (02) 9241 4188 https://northrop.com.au/	NOTE VERIFY ALL DIMENSIONS ON SITE BEFORE COMMENCING WORK. REPORT ALL DISCREPANCIES TO LANDSCAPE ARCHITECT PRIOR TO CONSTRUCTION. FIGURED DIMENSIONS TO BE TAKEN IN PREFERENCE TO SCALED DRAWINGS. ALL WORK IS TO CONFORM TO RELEVANT AUSTRALIAN STANDARDS AND OTHER CODES AS APPLICABLE. LOCATION OF UNDERGROUND SERVICES TO BE PROVEN ON SITE AND PROTECTED IF NECESSARY PRIOR TO CONSTRUCTION. DIAL BEFORE YOU DIG. PLANT SPECIES AND QUANTITIES SHOWN ARE INDICATIVE ONLY AND ARE SUBJECT TO CHANGE BASED ON FUTURE PROJECT REQUIREMENTS.	ISSUE A 4 Mar 20 FOR DEVELOPMENT APPLICATION MC RL B 24 Aug 20 AMENDMENT FOR DEVELOPMENT APPLICATION ML RL	DRAWING TITLE LANDSCAPE COVER SHEET	DATE 24-Aug-20 JOB NUMBER 20190722 DRAWN MC CHECKED RL DRAWING NUMBER LA-001
						SCALE N/A		REV B

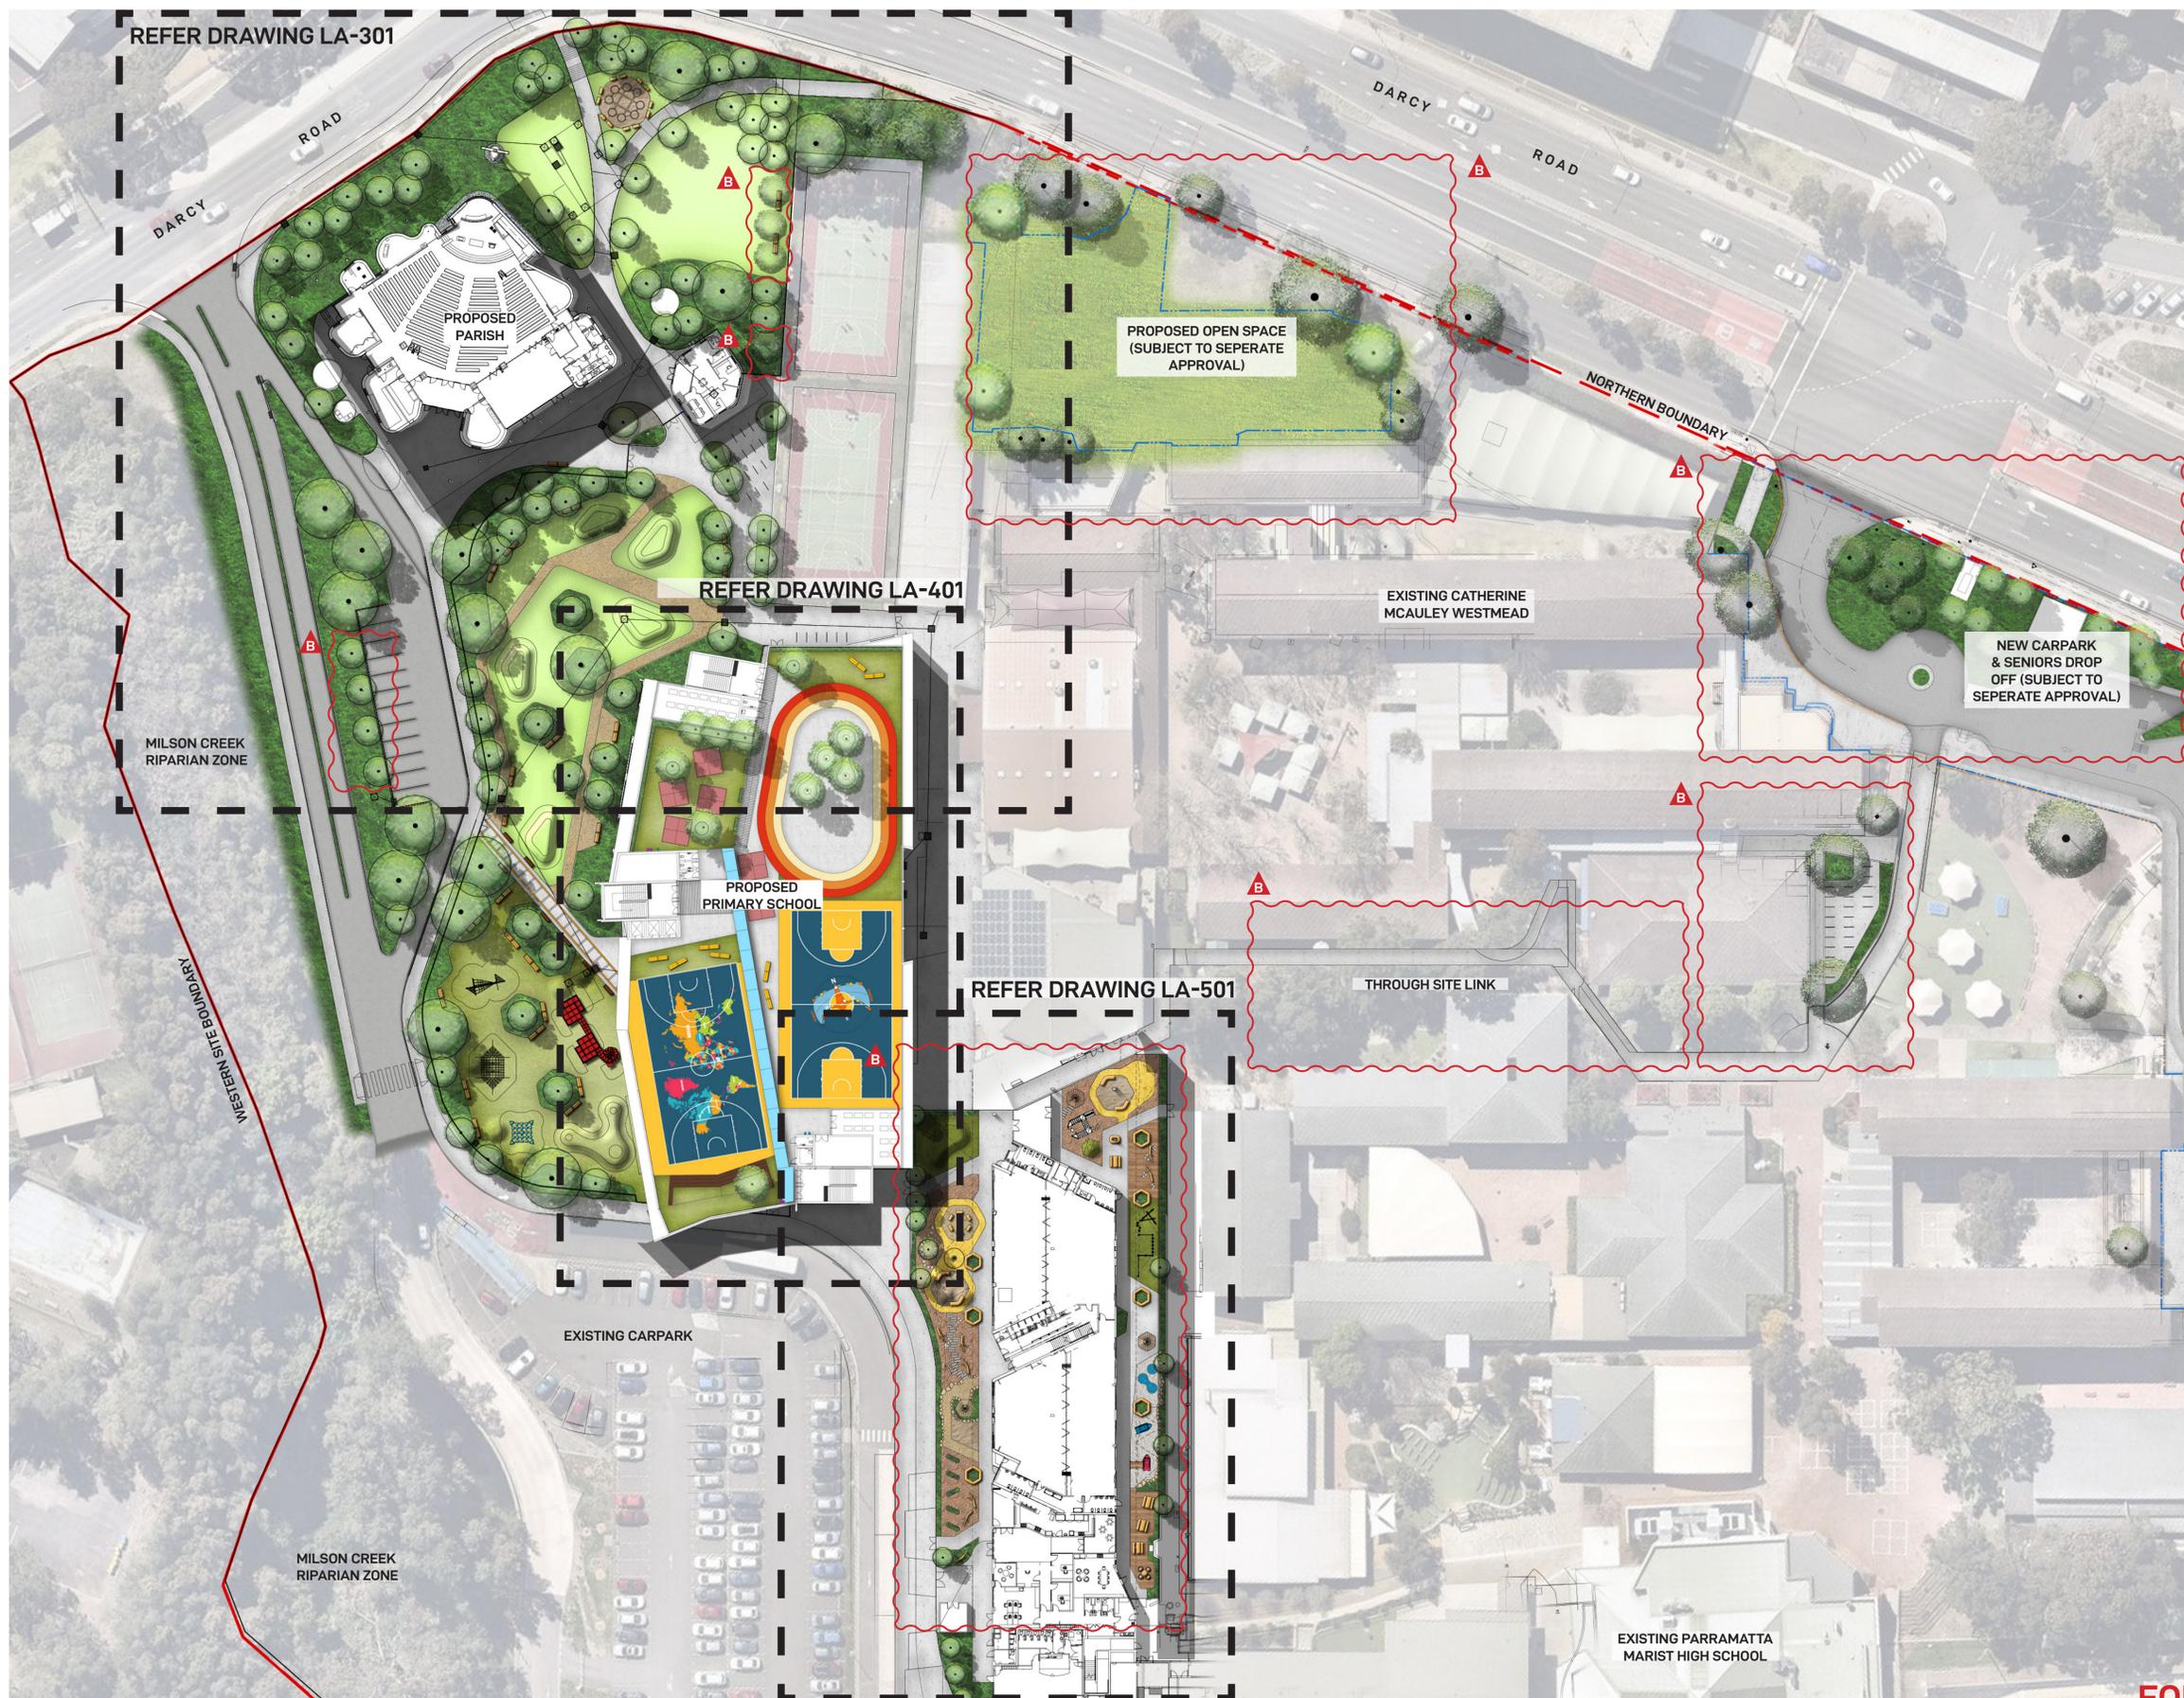

FOR DEVELOPMENT APPLICATION

LANDSCAPE ARCHITECT

GROUND INK

SUITE 201, 75 ARCHER ST, CHATSWOOD NSW 2067 PH. (02) 9411 3279
WWW.GROUNDINK.COM.AU ABN 55 163 025 456 ACN 163 025 456
© GROUND INK PTY LTD THIS DESIGN AND DRAWING IS PROTECTED BY COPYRIGHT.

CLIENT

DIOCESE of PARRAMATTA

12 VICTORIA RD, PARRAMATTA NSW 2150
PH. (02) 8838 3400
https://parracatholic.org/

ARCHITECT

ALLEANZA ARCHITECTURE

LEVEL 1, 695-699 GEORGE STREET
HAYMARKET, NSW 2000
PH. (02) 8039 8822
https://www.alleanza.com.au/

PROJECT MANAGER

WINIM

214 / 40 YEO STREET
NEUTRAL BAY, NSW 2089
PH. (02) 8021 7667
https://winim.com.au/

ENGINEER

NORTHROP

LEVEL 11, 345 GEORGE STREET
SYDNEY, NSW 2000
PH. (02) 9241 4188
https://northrop.com.au/

NOTE
VERIFY ALL DIMENSIONS ON SITE BEFORE COMMENCING WORK. REPORT ALL DISCREPANCIES TO LANDSCAPE ARCHITECT PRIOR TO CONSTRUCTION. FIGURED DIMENSIONS TO BE TAKEN IN PREFERENCE TO SCALED DRAWINGS. ALL WORK IS TO CONFORM TO RELEVANT AUSTRALIAN STANDARDS AND OTHER CODES AS APPLICABLE. LOCATION OF UNDERGROUND SERVICES TO BE PROVEN ON SITE AND PROTECTED IF NECESSARY PRIOR TO CONSTRUCTION. DIAL BEFORE YOU DIG. PLANT SPECIES AND QUANTITIES SHOWN ARE INDICATIVE ONLY AND ARE SUBJECT TO CHANGE BASED ON FUTURE PROJECT REQUIREMENTS.

ISSUE	DATE	DESCRIPTION	DRAWN	CHECKED
A	4 Mar 20	FOR DEVELOPMENT APPLICATION	MC	RL
B	24 Aug 20	AMENDMENT FOR DEVELOPMENT APPLICATION	ML	RL

DRAWING TITLE

GENERAL ARRANGEMENT PLAN

DATE	JOB NUMBER	DRAWN	CHECKED	DRAWING NUMBER
24-Aug-20	20190722	MC	RL	LA-102

PROJECT

WESTMEAD CATHOLIC COMMUNITY
WESTMEAD, NSW 2145

SCALE

1:500 / A1

0 5 10 15 20M

REV

B



- LEGEND**
- T216 EXISTING TREE TO BE RETAINED
 - T162 EXISTING TREE TO BE REMOVED

EXISTING TREE SCHEDULE

ID	DESCRIPTION	EXISTING HEIGHT	PROPOSED ACTION
158	MELALEUCA BRACTEATA (BLACK TEA TREE)	9m	RETAIN
159	MELALEUCA BRACTEATA (BLACK TEA TREE)	9m	RETAIN
160	MELALEUCA BRACTEATA (BLACK TEA TREE)	9m	RETAIN
161	CALLISTEMON VIMINALIS (WEEPING BOTTLEBRUSH)	4m	RETAIN
162	QUERCUS PALUSTRIS (PIN OAK)	9m	REMOVE
163	QUERCUS PALUSTRIS (PIN OAK)	2m	REMOVE
164	QUERCUS PALUSTRIS (PIN OAK)	9m	REMOVE
165	QUERCUS PALUSTRIS (PIN OAK)	11m	REMOVE
166	QUERCUS PALUSTRIS (PIN OAK)	11m	REMOVE
167	QUERCUS PALUSTRIS (PIN OAK)	9m	REMOVE
193	CASUARINA GLAUCA (SWAMP SHE OAK)	10m	REMOVE
194	CORYMBIA MACULATA (SPOTTED GUM)	15m	REMOVE
195	CORYMBIA MACULATA (SPOTTED GUM)	9m	REMOVE
196	CASUARINA CUNNINGHAMIANA (RIVER SHE OAK)	10m	REMOVE
197	CORYMBIA MACULATA (SPOTTED GUM)	8m	REMOVE
198	CORYMBIA MACULATA (SPOTTED GUM)	15m	REMOVE
199	JACARANDA MIMOSIFOLIA (JACARANDA)	6m	REMOVE
200	CORYMBIA MACULATA (SPOTTED GUM)	15m	REMOVE
201	CORYMBIA MACULATA (SPOTTED GUM)	15m	REMOVE
202	EUCALYPTUS MICROCORIS (TALLOWWOOD)	15m	REMOVE
203	EUCALYPTUS MICROCORIS (TALLOWWOOD)	15m	REMOVE
204	EUCALYPTUS MICROCORIS (TALLOWWOOD)	13m	REMOVE
205	EUCALYPTUS MICROCORIS (TALLOWWOOD)	12m	REMOVE
206	EUCALYPTUS MICROCORIS (TALLOWWOOD)	13m	REMOVE
207	EUCALYPTUS MICROCORIS (TALLOWWOOD)	17m	REMOVE
208	EUCALYPTUS MICROCORIS (TALLOWWOOD)	17m	REMOVE
209	EUCALYPTUS MICROCORIS (TALLOWWOOD)	15m	REMOVE
210	EUCALYPTUS SIDEROXYLON (RED IRONBARK)	17m	REMOVE
211	EUCALYPTUS MICROCORIS (TALLOWWOOD)	10m	REMOVE
212	CORYMBIA MACULATA (SPOTTED GUM)	19m	REMOVE
213	EUCALYPTUS MICROCORIS (TALLOWWOOD)	18m	REMOVE
214	CORYMBIA MACULATA (SPOTTED GUM)	18m	RETAIN
215	EUCALYPTUS MICROCORIS (TALLOWWOOD)	16m	RETAIN
216	EUCALYPTUS MICROCORIS (TALLOWWOOD)	15m	RETAIN

* EXISTING TREE HEIGHTS AND SPECIES SOURCED FROM TREE IQ ARBORIST REPORT DATED JAN 2020

FOR DEVELOPMENT APPLICATION

LANDSCAPE ARCHITECT

GROUND INK

SUITE 201, 75 ARCHER ST, CHATSWOOD NSW 2067 PH. (02) 9411 3279
WWW.GROUNDINK.COM.AU ABN 55 163 025 456 ACN 163 025 456
© GROUND INK PTY LTD THIS DESIGN AND DRAWING IS PROTECTED BY COPYRIGHT.

CLIENT

DIOCESE of PARRAMATTA

12 VICTORIA RD, PARRAMATTA NSW 2150
PH. (02) 8838 3400
https://parracatholic.org/

ARCHITECT

ALLEANZA ARCHITECTURE

LEVEL 1, 695-699 GEORGE STREET
HAYMARKET, NSW 2000
PH. (02) 8039 8822
https://www.alleanza.com.au/

PROJECT MANAGER

WINIM

214 / 40 YEO STREET
NEUTRAL BAY, NSW 2089
PH. (02) 8021 7667
https://winim.com.au/

ENGINEER

NORTHROP

LEVEL 11, 345 GEORGE STREET
SYDNEY, NSW 2000
PH. (02) 9241 4188
https://northrop.com.au/

NOTE

VERIFY ALL DIMENSIONS ON SITE BEFORE COMMENCING WORK. REPORT ALL DISCREPANCIES TO LANDSCAPE ARCHITECT PRIOR TO CONSTRUCTION. FIGURED DIMENSIONS TO BE TAKEN IN PREFERENCE TO SCALED DRAWINGS. ALL WORK IS TO CONFORM TO RELEVANT AUSTRALIAN STANDARDS AND OTHER CODES AS APPLICABLE. LOCATION OF UNDERGROUND SERVICES TO BE PROVEN ON SITE AND PROTECTED IF NECESSARY PRIOR TO CONSTRUCTION. DIAL BEFORE YOU DIG. PLANT SPECIES AND QUANTITIES SHOWN ARE INDICATIVE ONLY AND ARE SUBJECT TO CHANGE BASED ON FUTURE PROJECT REQUIREMENTS.

ISSUE	DATE	DESCRIPTION	DRAWN	CHECKED
A	4 Mar 20	FOR DEVELOPMENT APPLICATION	MC	RL
B	24 Aug 20	AMENDMENT FOR DEVELOPMENT APPLICATION	ML	RL

DRAWING TITLE

EXISTING TREE PLAN

DATE	JOB NUMBER	DRAWN	CHECKED	DRAWING NUMBER
24-Aug-20	20190722	MC	RL	LA-201

PROJECT

WESTMEAD CATHOLIC COMMUNITY
WESTMEAD, NSW 2145

SCALE


1:500 / A1

0 4 8 12 16 20m

NORTH

REV

B

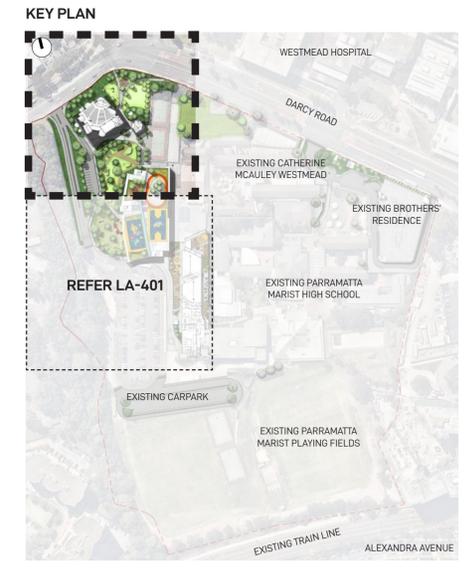


- LEGEND**
- - - - - EXISTING CONTOUR LINE
 - - - - - SITE BOUNDARY LINE
 - - - - - PROPOSED SECURE LINE SCREENED WITH LANDSCAPING
 - - - - - PROPOSED SWALE PLANTING
 - + EX EXISTING SPOT LEVEL
 - + RL PROPOSED SPOT LEVEL
 - + FFL FINISHED FLOOR LEVEL
 - EXISTING TREE TO BE RETAINED AND PROTECTED
 - PROPOSED TREE REFER TO INDICATIVE PLANT PALETTE ON DRAWING LA-401
 - PROPOSED NATURAL TURF AREA
 - MASS PLANTING CONSISTING OF MIXED SHRUBS, GRASSES AND GROUNDCOVERS REFER TO INDICATIVE PLANT PALETTE ON DRAWING LA-401 FOR FURTHER DETAILS
 - PROPOSED BENCH SEATING
 - PIT

FOR DEVELOPMENT APPLICATION

LANDSCAPE ARCHITECT GROUND INK SUITE 201, 75 ARCHER ST, CHATSWOOD NSW 2067 PH. (02) 9411 3279 WWW.GROUNDINK.COM.AU ABN 55 163 025 456 ACN 163 025 456 © GROUND INK PTY LTD THIS DESIGN AND DRAWING IS PROTECTED BY COPYRIGHT.	CLIENT DIOCESE of PARRAMATTA 12 VICTORIA RD, PARRAMATTA NSW 2150 PH. (02) 8838 3400 https://parrocatholic.org/	ARCHITECT ALLEANZA ARCHITECTURE LEVEL 1, 695-699 GEORGE STREET HAYMARKET, NSW 2000 PH. (02) 8039 8822 https://www.alleanza.com.au/	PROJECT MANAGER WINIM 214 / 40 YEO STREET NEUTRAL BAY, NSW 2089 PH. (02) 8021 7667 https://winim.com.au/	ENGINEER NORTHROP LEVEL 11, 345 GEORGE STREET SYDNEY, NSW 2000 PH. (02) 9241 4188 https://northrop.com.au/	NOTE VERIFY ALL DIMENSIONS ON SITE BEFORE COMMENCING WORK. REPORT ALL DISCREPANCIES TO LANDSCAPE ARCHITECT PRIOR TO CONSTRUCTION. FIGURED DIMENSIONS TO BE TAKEN IN PREFERENCE TO SCALED DRAWINGS. ALL WORK IS TO CONFORM TO RELEVANT AUSTRALIAN STANDARDS AND OTHER CODES AS APPLICABLE. LOCATION OF UNDERGROUND SERVICES TO BE PROVEN ON SITE AND PROTECTED IF NECESSARY PRIOR TO CONSTRUCTION. DIAL BEFORE YOU DIG. PLANT SPECIES AND QUANTITIES SHOWN ARE INDICATIVE ONLY AND ARE SUBJECT TO CHANGE BASED ON FUTURE PROJECT REQUIREMENTS.	ISSUE A 4 Mar 20 FOR DEVELOPMENT APPLICATION MC RL B 24 Aug 20 AMENDMENT FOR DEVELOPMENT APPLICATION ML RL	DRAWN MC RL ML RL	CHECKED MC RL ML RL	DRAWING TITLE PARISH LANDSCAPE PLAN	DATE 24-Aug-20	JOB NUMBER 20190722	DRAWN MC	CHECKED RL	DRAWING NUMBER LA-301
						PROJECT WESTMEAD CATHOLIC COMMUNITY WESTMEAD, NSW 2145					SCALE 1:250 / A1 0 2 4 6 8 10m	DRAWING NUMBER LA-301	REV B	

KEY PLAN

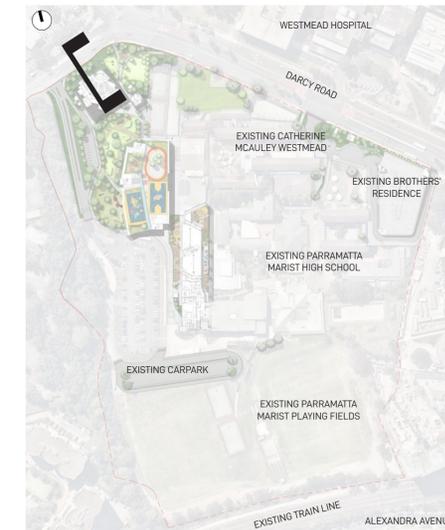


FOR DEVELOPMENT APPLICATION

<p>LANDSCAPE ARCHITECT</p> <p>GROUND INK</p> <p>SUITE 201, 75 ARCHER ST, CHATSWOOD NSW 2067 PH. (02) 9411 3279 WWW.GROUNDINK.COM.AU ABN 55 163 025 456 ACN 163 025 456 © GROUND INK PTY LTD THIS DESIGN AND DRAWING IS PROTECTED BY COPYRIGHT.</p>	<p>CLIENT</p> <p>DIOCESE of PARRAMATTA</p> <p>12 VICTORIA RD, PARRAMATTA NSW 2150 PH. (02) 8838 3400 https://parracatholic.org/</p>	<p>ARCHITECT</p> <p>ALLEANZA ARCHITECTURE</p> <p>LEVEL 1, 695-699 GEORGE STREET HAYMARKET, NSW 2000 PH. (02) 8039 8822 https://www.alleanza.com.au/</p>	<p>PROJECT MANAGER</p> <p>WINIM</p> <p>214 / 40 YEO STREET NEUTRAL BAY, NSW 2089 PH. (02) 8021 7667 https://winim.com.au/</p>	<p>ENGINEER</p> <p>NORTHROP</p> <p>LEVEL 11, 345 GEORGE STREET SYDNEY, NSW 2000 PH. (02) 9241 4188 https://northrop.com.au/</p>	<p>NOTE</p> <p>VERIFY ALL DIMENSIONS ON SITE BEFORE COMMENCING WORK. REPORT ALL DISCREPANCIES TO LANDSCAPE ARCHITECT PRIOR TO CONSTRUCTION. FIGURED DIMENSIONS TO BE TAKEN IN PREFERENCE TO SCALED DRAWINGS. ALL WORK IS TO CONFORM TO RELEVANT AUSTRALIAN STANDARDS AND OTHER CODES AS APPLICABLE. LOCATION OF UNDERGROUND SERVICES TO BE PROVEN ON SITE AND PROTECTED IF NECESSARY PRIOR TO CONSTRUCTION. DIAL BEFORE YOU DIG. PLANT SPECIES AND QUANTITIES SHOWN ARE INDICATIVE ONLY AND ARE SUBJECT TO CHANGE BASED ON FUTURE PROJECT REQUIREMENTS.</p>	<table border="1"> <thead> <tr> <th>ISSUE</th> <th>DATE</th> <th>DESCRIPTION</th> <th>DRAWN</th> <th>CHECKED</th> </tr> </thead> <tbody> <tr> <td>A</td> <td>4 Mar 20</td> <td>FOR DEVELOPMENT APPLICATION</td> <td>MC</td> <td>RL</td> </tr> <tr> <td> </td> <td> </td> <td> </td> <td> </td> <td> </td> </tr> </tbody> </table>	ISSUE	DATE	DESCRIPTION	DRAWN	CHECKED	A	4 Mar 20	FOR DEVELOPMENT APPLICATION	MC	RL																					<p>DRAWING TITLE</p> <p>PARISH LANDSCAPE SECTION</p>	<table border="1"> <thead> <tr> <th>DATE</th> <th>JOB NUMBER</th> <th>DRAWN</th> <th>CHECKED</th> <th>DRAWING NUMBER</th> </tr> </thead> <tbody> <tr> <td>04-Mar-20</td> <td>20190722</td> <td>MC</td> <td>RL</td> <td>LA-302</td> </tr> </tbody> </table> <p>PROJECT</p> <p>WESTMEAD CATHOLIC COMMUNITY WESTMEAD, NSW 2145</p> <p>SCALE</p> <p>1:100 / A1</p> <p>0 1 2 3 4m</p> <p>NORTH</p> <p>REV</p> <p>A</p>	DATE	JOB NUMBER	DRAWN	CHECKED	DRAWING NUMBER	04-Mar-20	20190722	MC	RL	LA-302
ISSUE	DATE	DESCRIPTION	DRAWN	CHECKED	
A	4 Mar 20	FOR DEVELOPMENT APPLICATION	MC	RL	
DATE	JOB NUMBER	DRAWN	CHECKED	DRAWING NUMBER	
04-Mar-20	20190722	MC	RL	LA-302	



FIXED BENCH SEATING WITH STATION NAME ALONG THE ENTRY PATH

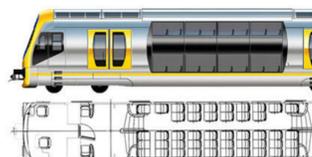

FIXED BENCH SEATING WITH STATION NAME ALONG THE ENTRY PATH




SYNTHETIC TURF MOUNDS



SYNTHETIC TURF MOUNDS




MUSICAL PLAY ELEMENTS

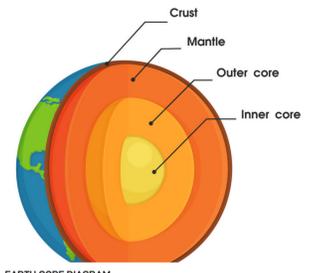

EARTH CORE DIAGRAM



PROPOSED SAND PIT

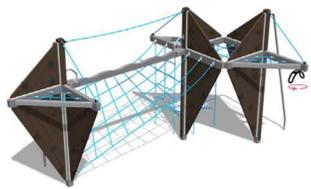


PLAY STRUCTURE PROVIDING VERTICAL PLAY OPPORTUNITIES



BIKE RACKS



MUSICAL PLAY ELEMENTS

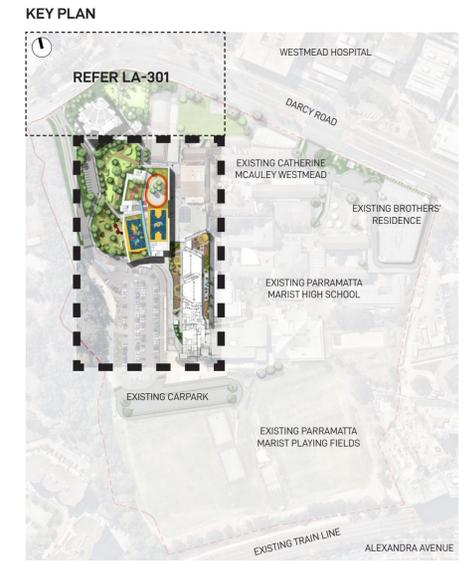

- LEGEND**
- EXISTING CONTOUR LINE
 - SITE BOUNDARY LINE
 - PROPOSED SECURE LINE SCREENED WITH LANDSCAPING
 - PROPOSED SWALE PLANTING
 - EX EXISTING SPOT LEVEL
 - RL PROPOSED SPOT LEVEL
 - FFL FINISHED FLOOR LEVEL
 - PROPOSED TREE REFER TO INDICATIVE PLANT PALETTE ON DRAWING LA-601
 - PROPOSED NATURAL TURF AREA
 - MASS PLANTING CONSISTING OF MIXED SHRUBS, GRASSES AND GROUNDCOVERS REFER TO INDICATIVE PLANT PALETTE ON DRAWING LA-601 FOR FURTHER DETAILS
 - PROPOSED SYNTHETIC TURF PLAY AREA
 - INDICATIVE HAND-BALL COURT
 - PROPOSED BENCH SEATING
 - TABLE AND CHAIRS

FOR DEVELOPMENT APPLICATION

LANDSCAPE ARCHITECT

GROUND INK

SUITE 201, 75 ARCHER ST, CHATSWOOD NSW 2067 PH. (02) 9411 3279
WWW.GROUNDINK.COM.AU ABN 55 163 025 456 ACN 163 025 456
© GROUND INK PTY LTD THIS DESIGN AND DRAWING IS PROTECTED BY COPYRIGHT.

CLIENT

DIOCESE of PARRAMATTA

12 VICTORIA RD, PARRAMATTA NSW 2150
PH. (02) 8838 3400
https://parracatholic.org/

ARCHITECT

ALLEANZA ARCHITECTURE

LEVEL 1, 695-699 GEORGE STREET
HAYMARKET NSW 2000
PH. (02) 8039 8822
https://www.alleanza.com.au/

PROJECT MANAGER

WINIM

214 / 40 YEO STREET
NEUTRAL BAY, NSW 2089
PH. (02) 8021 7667
https://winim.com.au/

ENGINEER

NORTHROP

LEVEL 11, 345 GEORGE STREET
SYDNEY, NSW 2000
PH. (02) 9241 4188
https://northrop.com.au/

NOTE

VERIFY ALL DIMENSIONS ON SITE BEFORE COMMENCING WORK. REPORT ALL DISCREPANCIES TO LANDSCAPE ARCHITECT PRIOR TO CONSTRUCTION. FIGURED DIMENSIONS TO BE TAKEN IN PREFERENCE TO SCALED DRAWINGS. ALL WORK IS TO CONFORM TO RELEVANT AUSTRALIAN STANDARDS AND OTHER CODES AS APPLICABLE. LOCATION OF UNDERGROUND SERVICES TO BE PROVEN ON SITE AND PROTECTED IF NECESSARY PRIOR TO CONSTRUCTION. DIAL BEFORE YOU DIG. PLANT SPECIES AND QUANTITIES SHOWN ARE INDICATIVE ONLY AND ARE SUBJECT TO CHANGE BASED ON FUTURE PROJECT REQUIREMENTS.

ISSUE	DATE	DESCRIPTION	DRAWN	CHECKED
A	4 Mar 20	FOR DEVELOPMENT APPLICATION	MC	RL
B	24 Aug 20	AMENDMENT FOR DEVELOPMENT APPLICATION	ML	RL

DRAWING TITLE

PRIMARY SCHOOL LANDSCAPE PLAN - GROUND LEVEL

DATE: 24-Aug-20 JOB NUMBER: 20190722 DRAWN: MC CHECKED: RL DRAWING NUMBER: LA-401

PROJECT: WESTMEAD CATHOLIC COMMUNITY WESTMEAD, NSW 2145


SCALE: 1:250 / A1

0 2 4 6 8 10m

NORTH

REV B

KEY PLAN

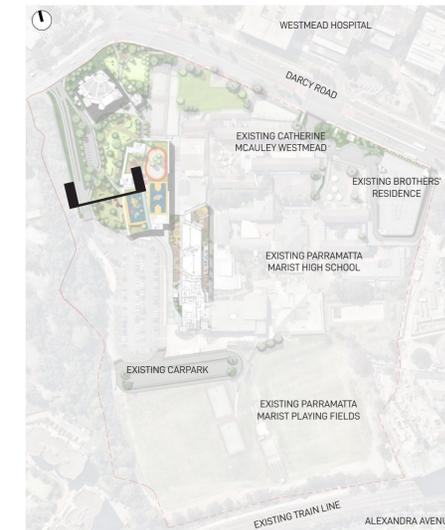


FOR DEVELOPMENT APPLICATION

<p>LANDSCAPE ARCHITECT</p> <p>GROUND INK</p> <p>SUITE 201, 75 ARCHER ST, CHATSWOOD NSW 2067 PH. (02) 9411 3279 WWW.GROUNDINK.COM.AU ABN 55 163 025 456 ACN 163 025 456 © GROUND INK PTY LTD THIS DESIGN AND DRAWING IS PROTECTED BY COPYRIGHT.</p>	<p>CLIENT</p> <p>DIOCESE of PARRAMATTA</p> <p>12 VICTORIA RD, PARRAMATTA NSW 2150 PH. (02) 8838 3400 https://parracatholic.org/</p>	<p>ARCHITECT</p> <p>ALLEANZA ARCHITECTURE</p> <p>LEVEL 1, 695-699 GEORGE STREET HAYMARKET, NSW 2000 PH. (02) 8039 8822 https://www.alleanza.com.au/</p>	<p>PROJECT MANAGER</p> <p>WINIM</p> <p>214 / 40 YEO STREET NEUTRAL BAY, NSW 2089 PH. (02) 8021 7667 https://winim.com.au/</p>	<p>ENGINEER</p> <p>NORTHROP</p> <p>LEVEL 11, 345 GEORGE STREET SYDNEY, NSW 2000 PH. (02) 9241 4188 https://northrop.com.au/</p>	<p>NOTE</p> <p>VERIFY ALL DIMENSIONS ON SITE BEFORE COMMENCING WORK. REPORT ALL DISCREPANCIES TO LANDSCAPE ARCHITECT PRIOR TO CONSTRUCTION. FIGURED DIMENSIONS TO BE TAKEN IN PREFERENCE TO SCALED DRAWINGS. ALL WORK IS TO CONFORM TO RELEVANT AUSTRALIAN STANDARDS AND OTHER CODES AS APPLICABLE. LOCATION OF UNDERGROUND SERVICES TO BE PROVEN ON SITE AND PROTECTED IF NECESSARY PRIOR TO CONSTRUCTION. DIAL BEFORE YOU DIG. PLANT SPECIES AND QUANTITIES SHOWN ARE INDICATIVE ONLY AND ARE SUBJECT TO CHANGE BASED ON FUTURE PROJECT REQUIREMENTS.</p>	<table border="1"> <thead> <tr> <th>ISSUE</th> <th>DATE</th> <th>DESCRIPTION</th> <th>DRAWN</th> <th>CHECKED</th> </tr> </thead> <tbody> <tr> <td>A</td> <td>4 Mar 20</td> <td>FOR DEVELOPMENT APPLICATION</td> <td>MC</td> <td>RL</td> </tr> <tr> <td> </td> <td> </td> <td> </td> <td> </td> <td> </td> </tr> </tbody> </table>	ISSUE	DATE	DESCRIPTION	DRAWN	CHECKED	A	4 Mar 20	FOR DEVELOPMENT APPLICATION	MC	RL																					<p>DRAWING TITLE</p> <p>PRIMARY SCHOOL LANDSCAPE SECTION</p>	<table border="1"> <thead> <tr> <th>DATE</th> <th>JOB NUMBER</th> <th>DRAWN</th> <th>CHECKED</th> <th>DRAWING NUMBER</th> </tr> </thead> <tbody> <tr> <td>04-Mar-20</td> <td>20190722</td> <td>MC</td> <td>RL</td> <td>LA-402</td> </tr> </tbody> </table> <p>PROJECT</p> <p>WESTMEAD CATHOLIC COMMUNITY WESTMEAD, NSW 2145</p> <p>SCALE</p> <p>1:100 / A1</p> <p>0 1 2 3 4m</p> <p>REV</p> <p>A</p>	DATE	JOB NUMBER	DRAWN	CHECKED	DRAWING NUMBER	04-Mar-20	20190722	MC	RL	LA-402
ISSUE	DATE	DESCRIPTION	DRAWN	CHECKED	
A	4 Mar 20	FOR DEVELOPMENT APPLICATION	MC	RL	
DATE	JOB NUMBER	DRAWN	CHECKED	DRAWING NUMBER	
04-Mar-20	20190722	MC	RL	LA-402	



PRIMARY SCHOOL LANDSCAPE PLAN - LEVEL 1

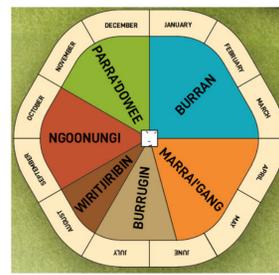


INDIGENOUS DHARAWAL CALENDAR OF THE 6 SEASONS



FIXED BENCH SEATING AROUND COLUMN



PLANTER BOX

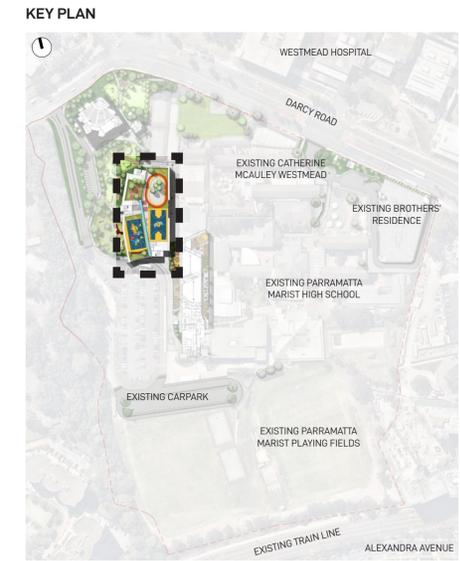


- LEGEND**
- + RL PROPOSED SPOT LEVEL
 - + FFL FINISHED FLOOR LEVEL
 - PROPOSED SYNTHETIC TURF PLAY AREA
 - INDICATIVE HAND-BALL COURT
 - PROPOSED BENCH SEATING
 - PROPOSED BENCH SEATING AROUND COLUMN



FIXED BENCH SEATING




TERRACED DECK SEATING WITH ADDITIONAL STORAGE OPPORTUNITIES

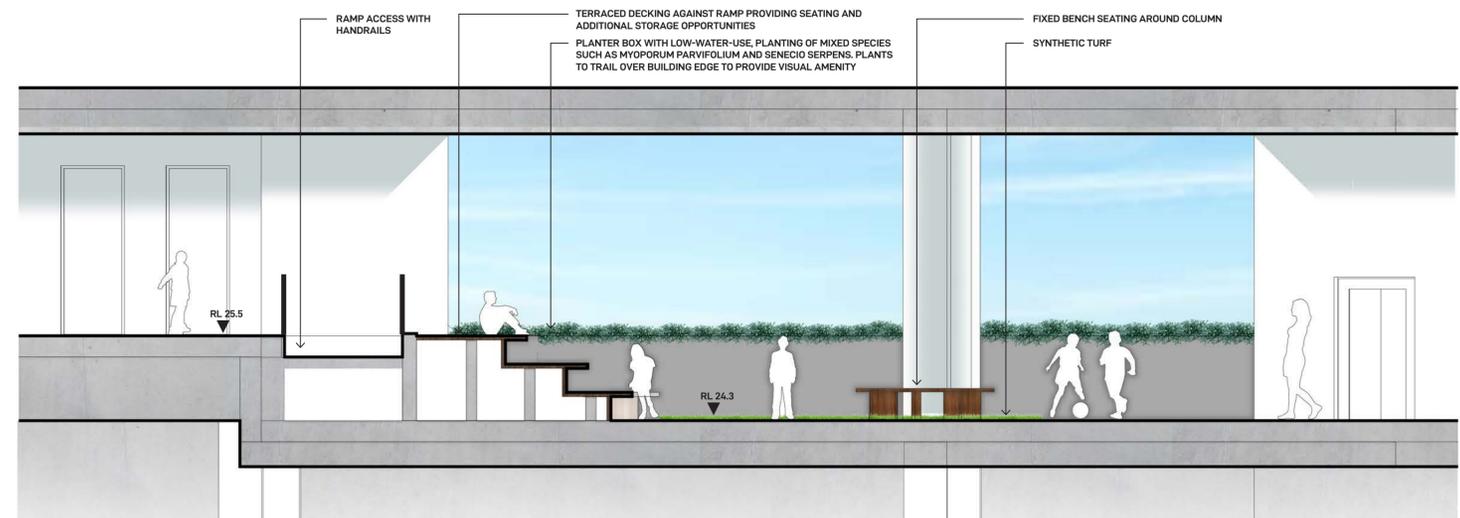

LANDSCAPE SECTION/ ELEVATION - 1:50

FOR DEVELOPMENT APPLICATION

LANDSCAPE ARCHITECT GROUND INK SUITE 201, 75 ARCHER ST, CHATSWOOD NSW 2067 PH. (02) 9411 3279 WWW.GROUNDINK.COM.AU ABN 55 163 025 456 ACN 163 025 456 © GROUND INK PTY LTD THIS DESIGN AND DRAWING IS PROTECTED BY COPYRIGHT.	CLIENT DIOCESE of PARRAMATTA 12 VICTORIA RD, PARRAMATTA NSW 2150 PH. (02) 8838 3400 https://parracatholic.org/	ARCHITECT ALLEANZA ARCHITECTURE LEVEL 1, 695-699 GEORGE STREET HAYMARKET, NSW 2000 PH. (02) 8039 8822 https://www.alleanza.com.au/	PROJECT MANAGER WINIM 214 / 40 YEO STREET NEUTRAL BAY, NSW 2089 PH. (02) 8021 7667 https://winim.com.au/	ENGINEER NORTHROP LEVEL 11, 345 GEORGE STREET SYDNEY, NSW 2000 PH. (02) 9241 4188 https://northrop.com.au/	NOTE VERIFY ALL DIMENSIONS ON SITE BEFORE COMMENCING WORK. REPORT ALL DISCREPANCIES TO LANDSCAPE ARCHITECT PRIOR TO CONSTRUCTION. FIGURED DIMENSIONS TO BE TAKEN IN PREFERENCE TO SCALED DRAWINGS. ALL WORK IS TO CONFORM TO RELEVANT AUSTRALIAN STANDARDS AND OTHER CODES AS APPLICABLE. LOCATION OF UNDERGROUND SERVICES TO BE PROVEN ON SITE AND PROTECTED IF NECESSARY PRIOR TO CONSTRUCTION. DIAL BEFORE YOU DIG. PLANT SPECIES AND QUANTITIES SHOWN ARE INDICATIVE ONLY AND ARE SUBJECT TO CHANGE BASED ON FUTURE PROJECT REQUIREMENTS.	ISSUE A 4 Mar 20 FOR DEVELOPMENT APPLICATION	DATE 4 Mar 20	DESCRIPTION FOR DEVELOPMENT APPLICATION	DRAWN MC	CHECKED RL	DRAWING TITLE PRIMARY SCHOOL LANDSCAPE PLAN - LEVEL 1	DATE 04-Mar-20	JOB NUMBER 20190722	DRAWN MC	CHECKED RL	DRAWING NUMBER LA-403
						PROJECT WESTMEAD CATHOLIC COMMUNITY WESTMEAD, NSW 2145		SCALE 1:250 / A1		REV A						

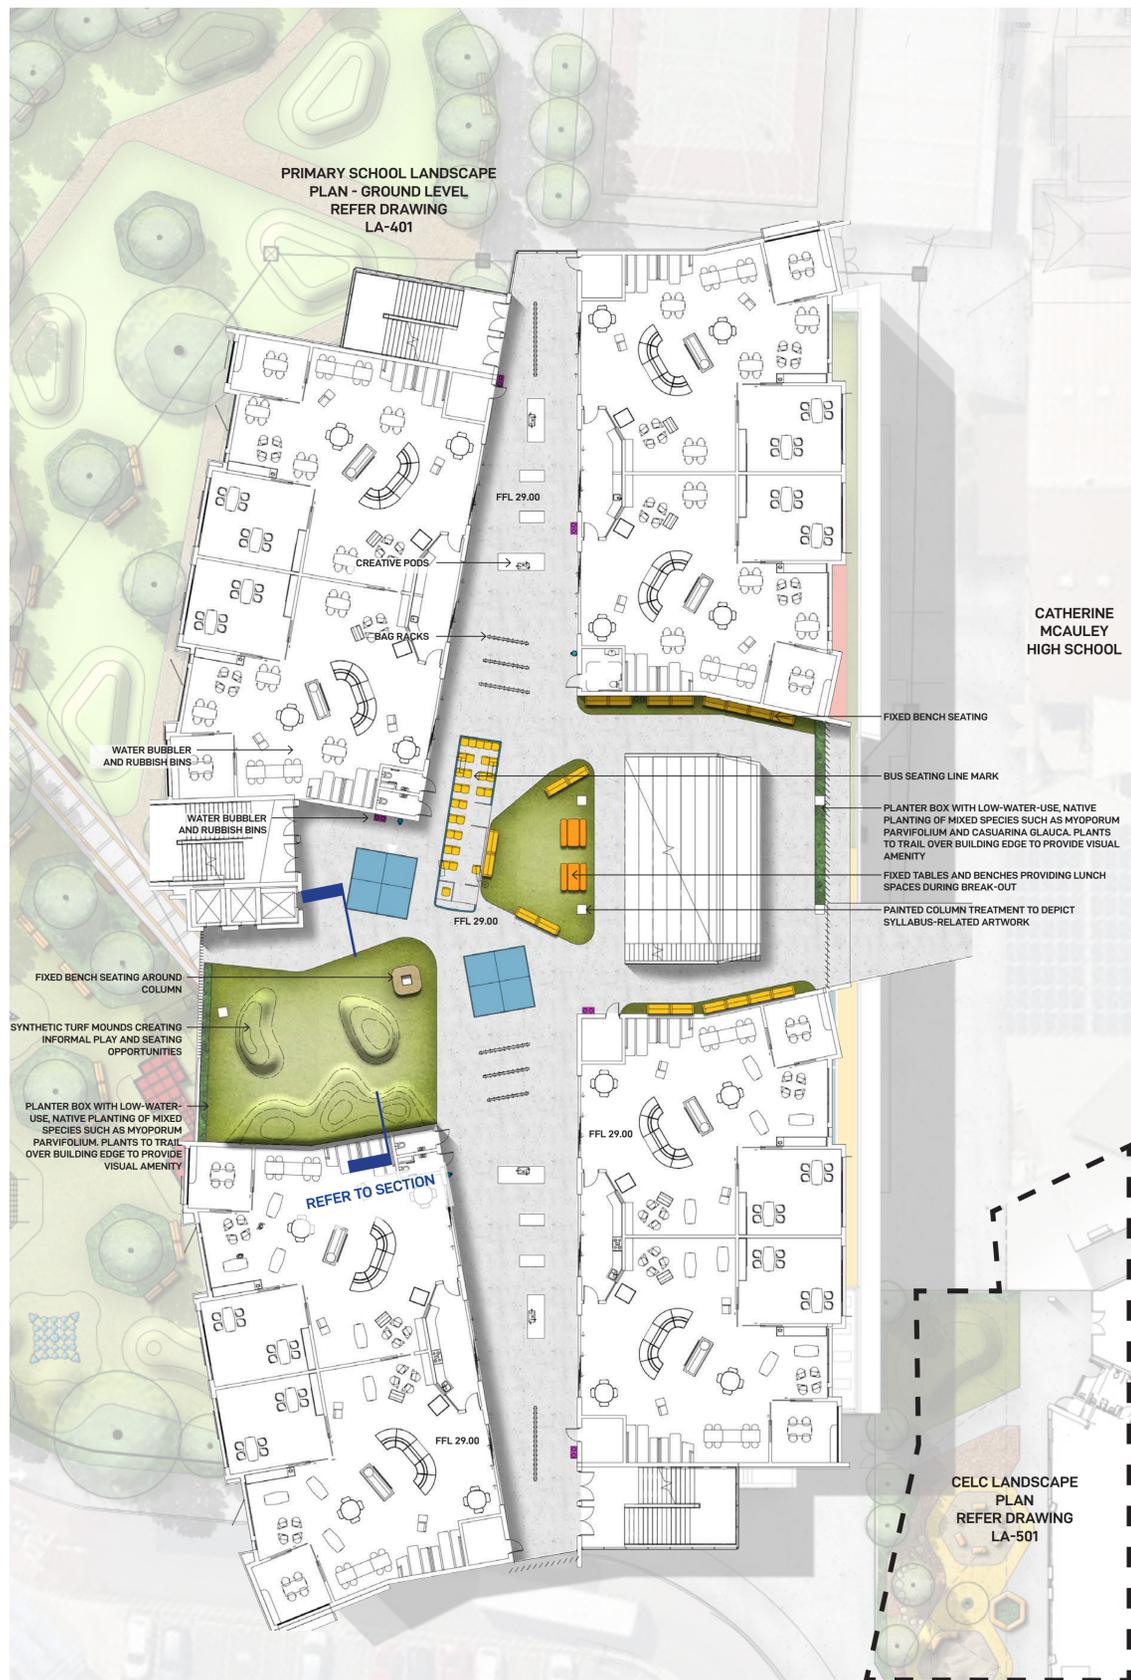

PRIMARY SCHOOL LANDSCAPE PLAN - LEVEL 2




FIXED TABLES AND BENCHES



COLUMN DESIGN




SYNTHETIC TURF MOUNDS

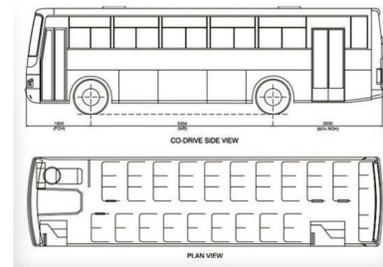

SYDNEY BUS SEATING LAYOUT

KEY PLAN

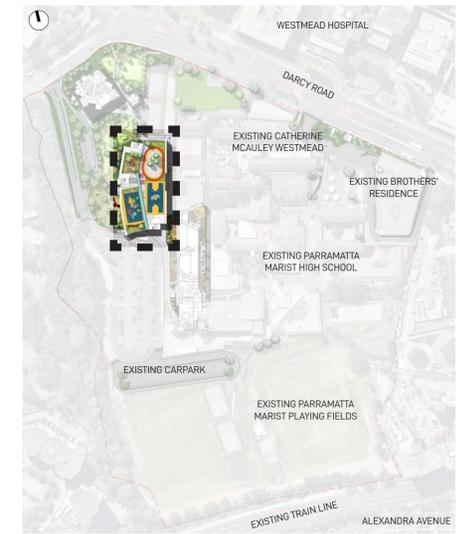

LEGEND


- + RL PROPOSED SPOT LEVEL
- + FFL FINISHED FLOOR LEVEL
- PROPOSED SYNTHETIC TURF PLAY AREA
- INDICATIVE HAND-BALL COURT
- PROPOSED BENCH SEATING
- TABLE AND CHAIRS
- PROPOSED BENCH SEATING AROUND COLUMN




LANDSCAPE SECTION/ ELEVATION 1:50

FOR DEVELOPMENT APPLICATION


LANDSCAPE ARCHITECT GROUND INK SUITE 201, 75 ARCHER ST, CHATSWOOD NSW 2067 PH. (02) 9411 3279 WWW.GROUNDINK.COM.AU ABN 55 163 025 456 ACN 163 025 456 © GROUND INK PTY LTD THIS DESIGN AND DRAWING IS PROTECTED BY COPYRIGHT.	CLIENT DIOCESE of PARRAMATTA 12 VICTORIA RD, PARRAMATTA NSW 2150 PH. (02) 8838 3400 https://parracatholic.org/	ARCHITECT ALLEANZA ARCHITECTURE LEVEL 1, 695-699 GEORGE STREET HAYMARKET NSW 2000 PH. (02) 8039 8822 https://www.alleanza.com.au/	PROJECT MANAGER WINIM 214 / 40 YEO STREET NEUTRAL BAY, NSW 2089 PH. (02) 8021 7667 https://winim.com.au/	ENGINEER NORTHROP LEVEL 11, 345 GEORGE STREET SYDNEY, NSW 2000 PH. (02) 9241 4188 https://northrop.com.au/	NOTE VERIFY ALL DIMENSIONS ON SITE BEFORE COMMENCING WORK. REPORT ALL DISCREPANCIES TO LANDSCAPE ARCHITECT PRIOR TO CONSTRUCTION. FIGURED DIMENSIONS TO BE TAKEN IN PREFERENCE TO SCALED DRAWINGS. ALL WORK IS TO CONFORM TO RELEVANT AUSTRALIAN STANDARDS AND OTHER CODES AS APPLICABLE. LOCATION OF UNDERGROUND SERVICES TO BE PROVEN ON SITE AND PROTECTED IF NECESSARY PRIOR TO CONSTRUCTION. DIAL BEFORE YOU DIG. PLANT SPECIES AND QUANTITIES SHOWN ARE INDICATIVE ONLY AND ARE SUBJECT TO CHANGE BASED ON FUTURE PROJECT REQUIREMENTS.	ISSUE A 4 Mar 20 FOR DEVELOPMENT APPLICATION DRAWN MC CHECKED RL	DRAWING TITLE PRIMARY SCHOOL LANDSCAPE PLAN - LEVEL 2	DATE 04-Mar-20 JOB NUMBER 20190722 DRAWN MC CHECKED RL DRAWING NUMBER LA-404	SCALE 1:250 / A1 0 2 4 6 8 10m	PROJECT WESTMEAD CATHOLIC COMMUNITY WESTMEAD, NSW 2145 SCALE 1:250 / A1 0 2 4 6 8 10m	DRAWING NUMBER LA-404 PROJECT WESTMEAD CATHOLIC COMMUNITY WESTMEAD, NSW 2145 SCALE 1:250 / A1 0 2 4 6 8 10m	DATE 04-Mar-20 JOB NUMBER 20190722 DRAWN MC CHECKED RL DRAWING NUMBER LA-404
---	---	---	---	--	---	--	---	--	---	--	---	--	--	

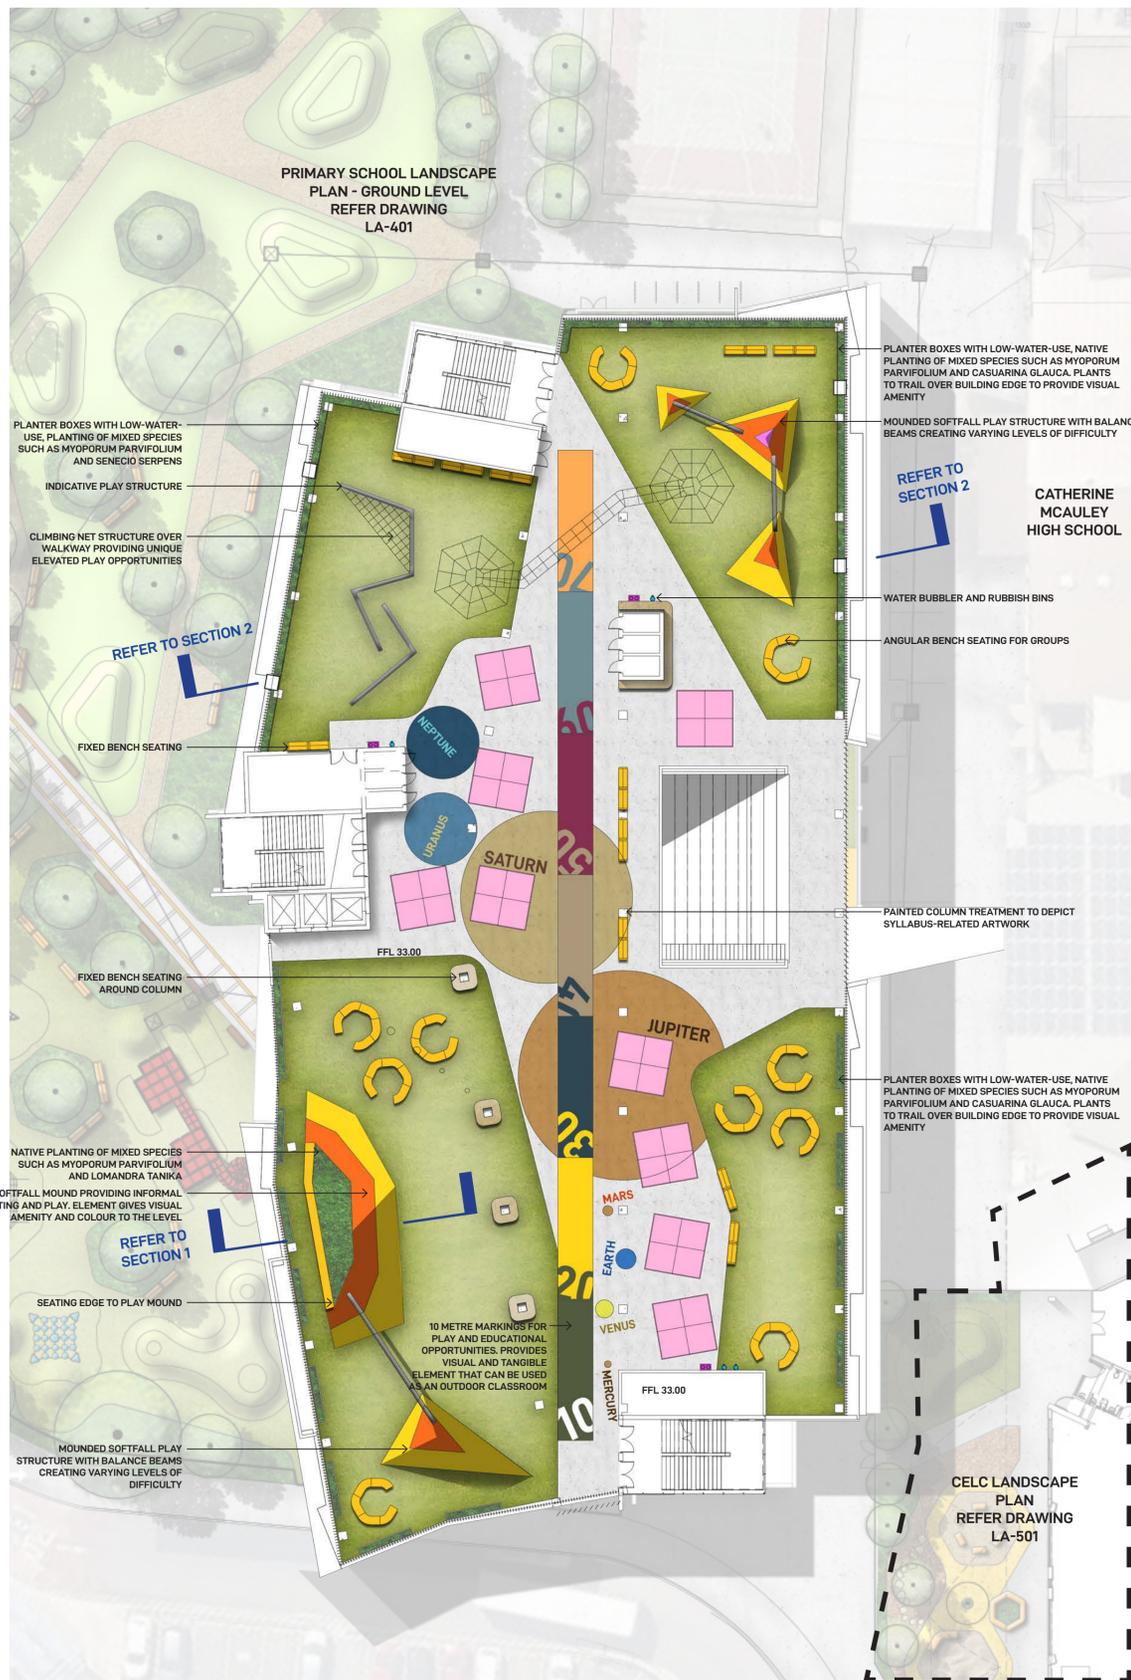


PRIMARY SCHOOL LANDSCAPE PLAN - LEVEL 3

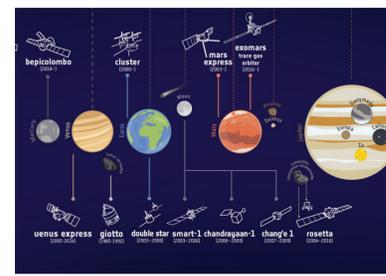


SOLAR SYSTEM LINE MARK

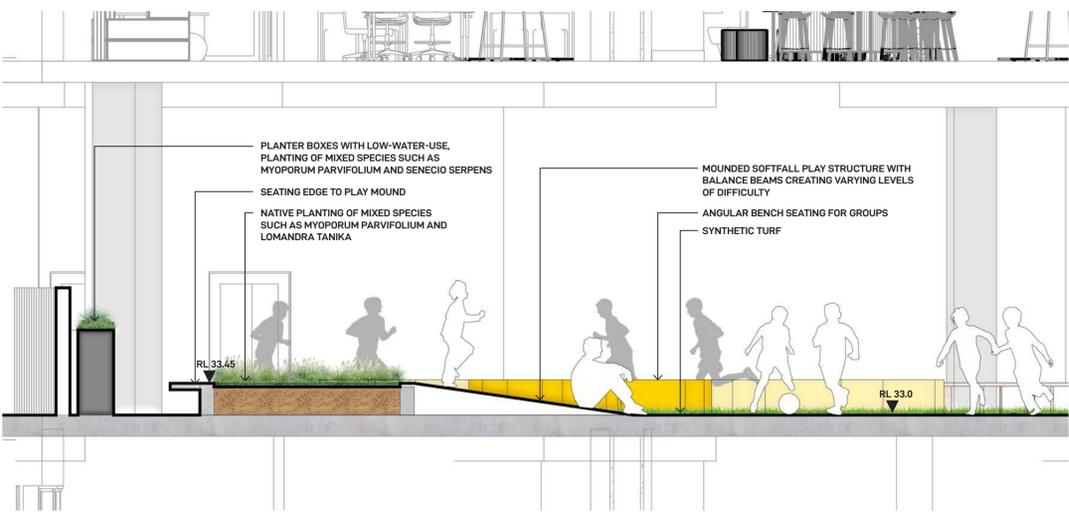

LANDSCAPE SECTION/ ELEVATION 1 - 1:50

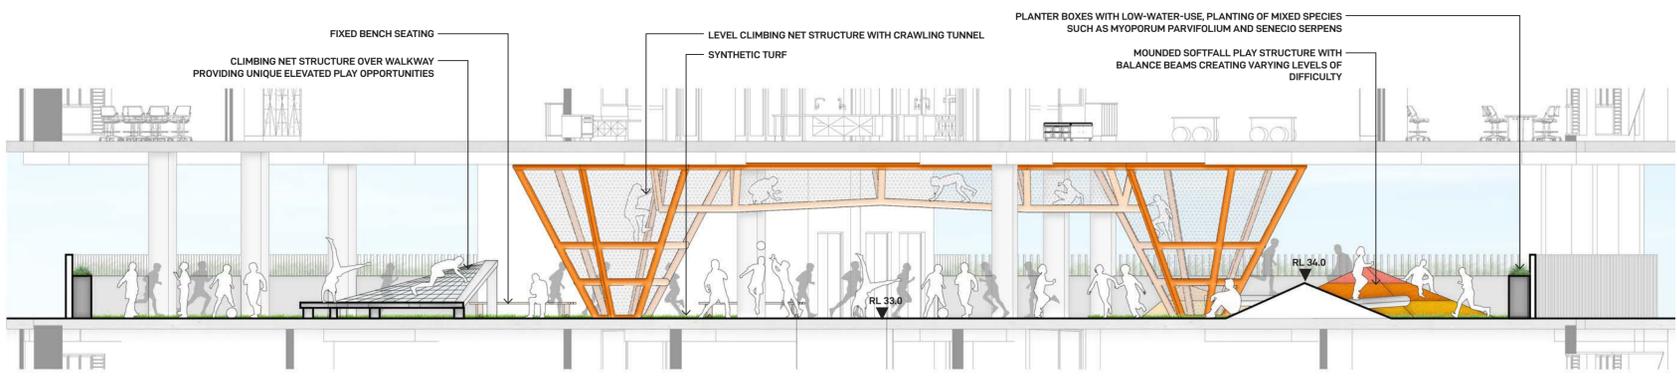


LANDSCAPE SECTION/ ELEVATION 2 - 1:100

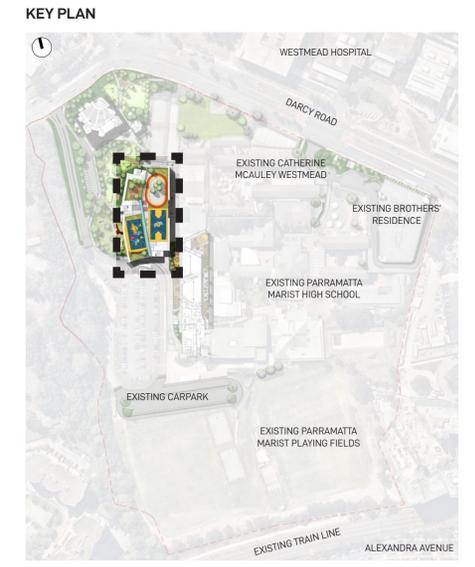

FOR DEVELOPMENT APPLICATION

LANDSCAPE ARCHITECT GROUND INK SUITE 201, 75 ARCHER ST, CHATSWOOD NSW 2067 PH. (02) 9411 3279 WWW.GROUNDINK.COM.AU ABN 55 163 025 456 ACN 163 025 456 © GROUND INK PTY LTD THIS DESIGN AND DRAWING IS PROTECTED BY COPYRIGHT.	CLIENT 12 VICTORIA RD, PARRAMATTA NSW 2150 PH. (02) 8838 3400 https://parrocatholic.org/	ARCHITECT ALLEANZA ARCHITECTURE LEVEL 1, 695-699 GEORGE STREET HAYMARKET, NSW 2000 PH. (02) 8039 8822 https://www.alleanza.com.au/	PROJECT MANAGER WINIM 214 / 40 YEO STREET NEUTRAL BAY, NSW 2089 PH. (02) 8021 7667 https://winim.com.au/	ENGINEER NORTHROP LEVEL 11, 345 GEORGE STREET SYDNEY, NSW 2000 PH. (02) 9241 4188 https://northrop.com.au/	NOTE VERIFY ALL DIMENSIONS ON SITE BEFORE COMMENCING WORK. REPORT ALL DISCREPANCIES TO LANDSCAPE ARCHITECT PRIOR TO CONSTRUCTION. FIGURED DIMENSIONS TO BE TAKEN IN PREFERENCE TO SCALED DRAWINGS. ALL WORK IS TO CONFORM TO RELEVANT AUSTRALIAN STANDARDS AND OTHER CODES AS APPLICABLE. LOCATION OF UNDERGROUND SERVICES TO BE PROVEN ON SITE AND PROTECTED IF NECESSARY PRIOR TO CONSTRUCTION. DIAL BEFORE YOU DIG. PLANT SPECIES AND QUANTITIES SHOWN ARE INDICATIVE ONLY AND ARE SUBJECT TO CHANGE BASED ON FUTURE PROJECT REQUIREMENTS.	<table border="1"> <thead> <tr> <th>ISSUE</th> <th>DATE</th> <th>DESCRIPTION</th> <th>DRAWN</th> <th>CHECKED</th> </tr> </thead> <tbody> <tr> <td>A</td> <td>4 Mar 20</td> <td>FOR DEVELOPMENT APPLICATION</td> <td>MC</td> <td>RL</td> </tr> </tbody> </table>	ISSUE	DATE	DESCRIPTION	DRAWN	CHECKED	A	4 Mar 20	FOR DEVELOPMENT APPLICATION	MC	RL	DRAWING TITLE PRIMARY SCHOOL LANDSCAPE PLAN - LEVEL 3	<table border="1"> <thead> <tr> <th>DATE</th> <th>JOB NUMBER</th> <th>DRAWN</th> <th>CHECKED</th> <th>DRAWING NUMBER</th> </tr> </thead> <tbody> <tr> <td>04-Mar-20</td> <td>20190722</td> <td>MC</td> <td>RL</td> <td>LA-405</td> </tr> </tbody> </table> <p>PROJECT WESTMEAD CATHOLIC COMMUNITY WESTMEAD, NSW 2145</p> <p>SCALE 1:250 / A1</p> <p>0 2 4 6 8 10m</p> <p>NORTH REV A</p>	DATE	JOB NUMBER	DRAWN	CHECKED	DRAWING NUMBER	04-Mar-20	20190722	MC	RL	LA-405
ISSUE	DATE	DESCRIPTION	DRAWN	CHECKED																								
A	4 Mar 20	FOR DEVELOPMENT APPLICATION	MC	RL																								
DATE	JOB NUMBER	DRAWN	CHECKED	DRAWING NUMBER																								
04-Mar-20	20190722	MC	RL	LA-405																								

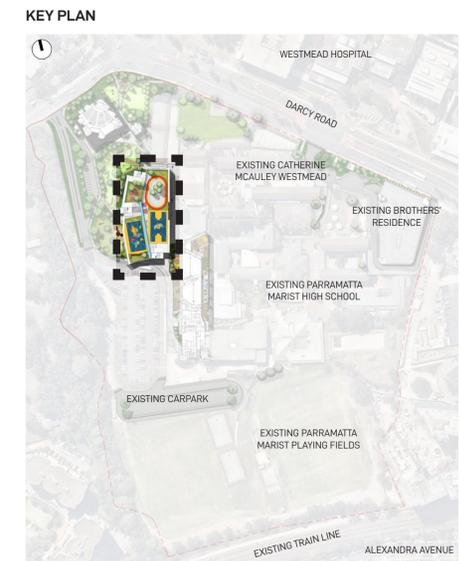

- LEGEND**
- - - SITE BOUNDARY LINE
 - PROPOSED SECURE LINE SCREENED WITH LANDSCAPING
 - EX EXISTING SPOT LEVEL
 - RL PROPOSED SPOT LEVEL
 - FFL FINISHED FLOOR LEVEL
 - PROPOSED SYNTHETIC TURF PLAY AREA
 - INDICATIVE HAND-BALL COURT
 - ⌋ PROPOSED SEATING ELEMENT
 - PROPOSED BENCH SEATING
 - PROPOSED BENCH SEATING AROUND COLUMN


PRIMARY SCHOOL LANDSCAPE PLAN - LEVEL 4




LANDSCAPE SECTION 1:50

FOR DEVELOPMENT APPLICATION

<p>LANDSCAPE ARCHITECT</p> <p>GROUND INK</p> <p><small>SUITE 201, 75 ARCHER ST, CHATSWOOD NSW 2067 PH. (02) 9411 3279 WWW.GROUNDINK.COM.AU ABN 55 163 025 456 ACN 163 025 456 © GROUND INK PTY LTD THIS DESIGN AND DRAWING IS PROTECTED BY COPYRIGHT.</small></p>	<p>CLIENT</p> <p>DIOCESE of PARRAMATTA</p> <p><small>12 VICTORIA RD, PARRAMATTA NSW 2150 PH. (02) 8838 3400 https://parracatholic.org/</small></p>	<p>ARCHITECT</p> <p>ALLEANZA ARCHITECTURE</p> <p><small>LEVEL 1, 695-699 GEORGE STREET HAYMARKET, NSW 2000 PH. (02) 8039 8822 https://www.alleanza.com.au/</small></p>	<p>PROJECT MANAGER</p> <p>WINIM</p> <p><small>214 / 40 YEO STREET NEUTRAL BAY, NSW 2089 PH. (02) 8021 7667 https://winim.com.au/</small></p>	<p>ENGINEER</p> <p>NORTHROP</p> <p><small>LEVEL 11, 345 GEORGE STREET SYDNEY, NSW 2000 PH. (02) 9241 4188 https://northrop.com.au/</small></p>	<p>NOTE</p> <p><small>VERIFY ALL DIMENSIONS ON SITE BEFORE COMMENCING WORK. REPORT ALL DISCREPANCIES TO LANDSCAPE ARCHITECT PRIOR TO CONSTRUCTION. FIGURED DIMENSIONS TO BE TAKEN IN PREFERENCE TO SCALED DRAWINGS. ALL WORK IS TO CONFORM TO RELEVANT AUSTRALIAN STANDARDS AND OTHER CODES AS APPLICABLE. LOCATION OF UNDERGROUND SERVICES TO BE PROVEN ON SITE AND PROTECTED IF NECESSARY PRIOR TO CONSTRUCTION. DIAL BEFORE YOU DIG. PLANT SPECIES AND QUANTITIES SHOWN ARE INDICATIVE ONLY AND ARE SUBJECT TO CHANGE BASED ON FUTURE PROJECT REQUIREMENTS.</small></p>	<table border="1" style="width: 100%; border-collapse: collapse;"> <thead> <tr> <th>ISSUE</th> <th>DATE</th> <th>DESCRIPTION</th> <th>DRAWN</th> <th>CHECKED</th> </tr> </thead> <tbody> <tr> <td>A</td> <td>4 Mar 20</td> <td>FOR DEVELOPMENT APPLICATION</td> <td>MC</td> <td>RL</td> </tr> <tr> <td> </td> <td> </td> <td> </td> <td> </td> <td> </td> </tr> </tbody> </table>	ISSUE	DATE	DESCRIPTION	DRAWN	CHECKED	A	4 Mar 20	FOR DEVELOPMENT APPLICATION	MC	RL																<p>DRAWING TITLE</p> <p>PRIMARY SCHOOL LANDSCAPE PLAN - LEVEL 4</p>	<table border="1" style="width: 100%; border-collapse: collapse;"> <thead> <tr> <th>DATE</th> <th>JOB NUMBER</th> <th>DRAWN</th> <th>CHECKED</th> <th>DRAWING NUMBER</th> </tr> </thead> <tbody> <tr> <td>04-Mar-20</td> <td>20190722</td> <td>MC</td> <td>RL</td> <td>LA-406</td> </tr> <tr> <td colspan="5">PROJECT</td> </tr> <tr> <td colspan="5">WESTMEAD CATHOLIC COMMUNITY</td> </tr> <tr> <td colspan="5">WESTMEAD, NSW 2145</td> </tr> <tr> <td colspan="5">SCALE</td> </tr> <tr> <td colspan="5">1:250 / A1</td> </tr> <tr> <td>0</td> <td>2</td> <td>4</td> <td>6</td> <td>8</td> <td>10m</td> </tr> </tbody> </table>	DATE	JOB NUMBER	DRAWN	CHECKED	DRAWING NUMBER	04-Mar-20	20190722	MC	RL	LA-406	PROJECT					WESTMEAD CATHOLIC COMMUNITY					WESTMEAD, NSW 2145					SCALE					1:250 / A1					0	2	4	6	8	10m
ISSUE	DATE	DESCRIPTION	DRAWN	CHECKED	
A	4 Mar 20	FOR DEVELOPMENT APPLICATION	MC	RL	
DATE	JOB NUMBER	DRAWN	CHECKED	DRAWING NUMBER	
04-Mar-20	20190722	MC	RL	LA-406	
PROJECT	
WESTMEAD CATHOLIC COMMUNITY	
WESTMEAD, NSW 2145	
SCALE	
1:250 / A1	
0	2	4	6	8	10m	

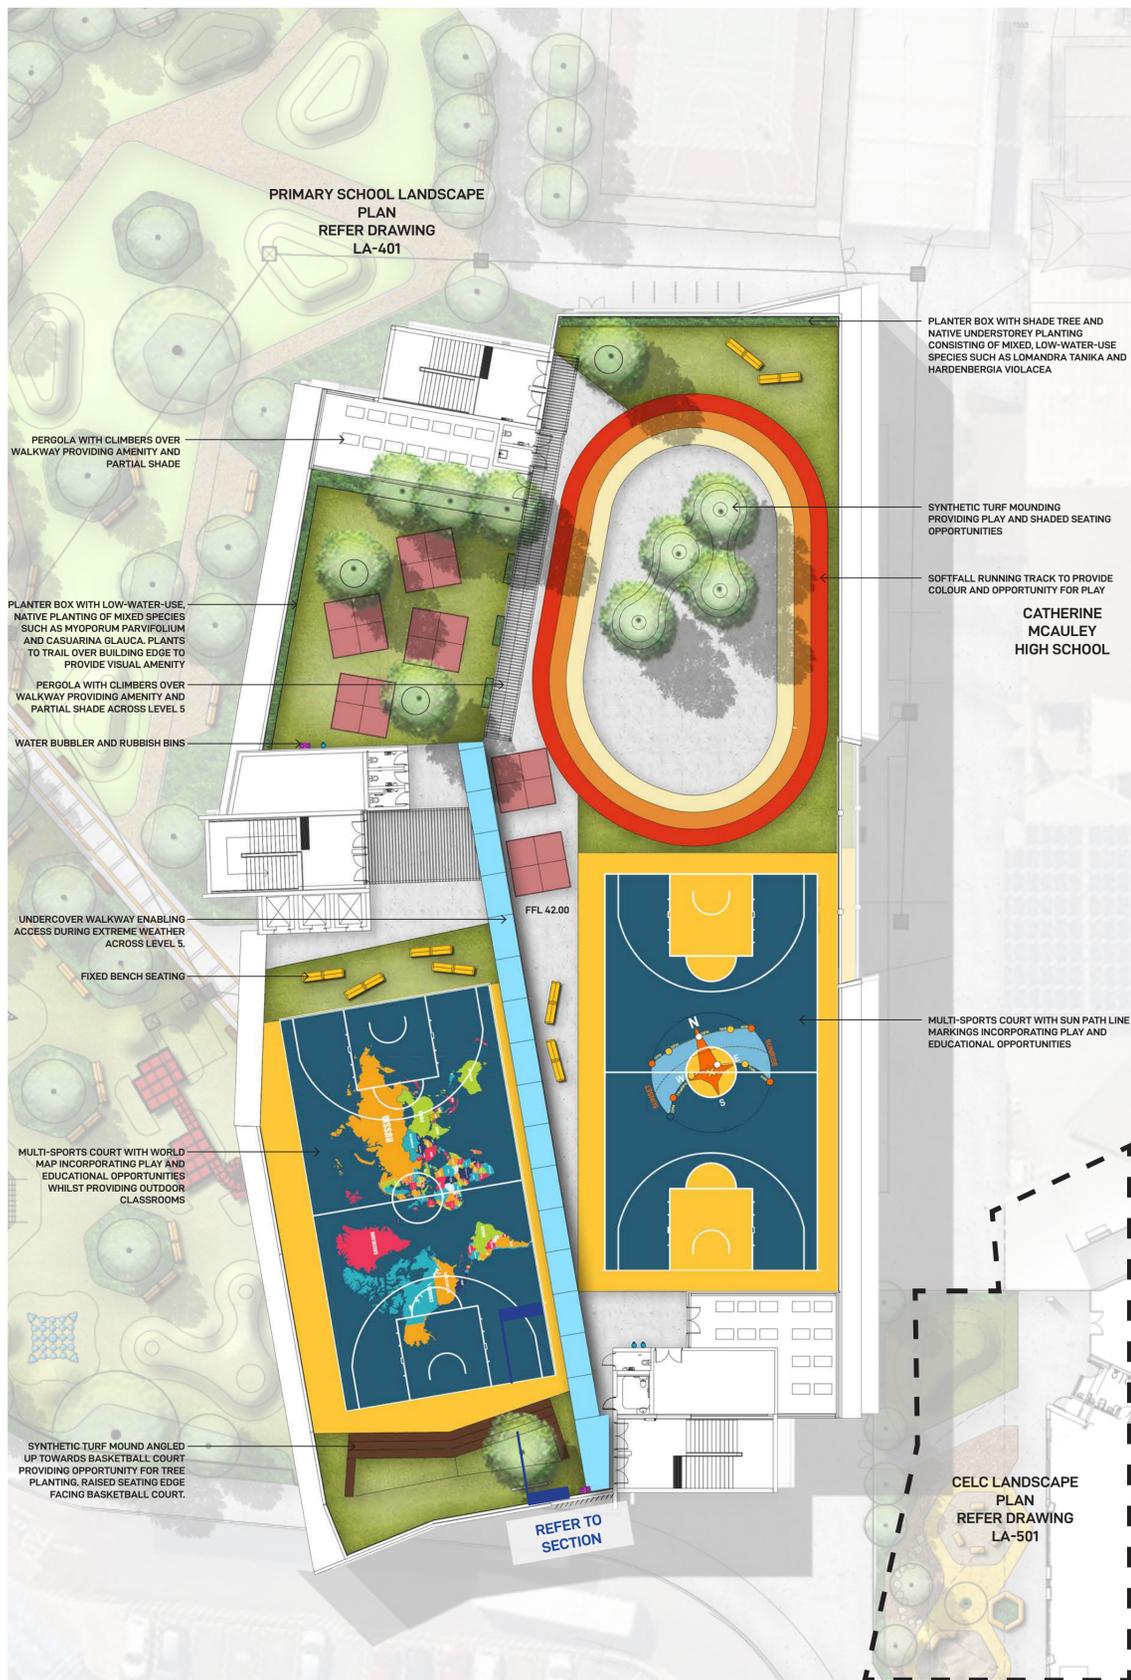

PRIMARY SCHOOL LANDSCAPE PLAN - LEVEL 5

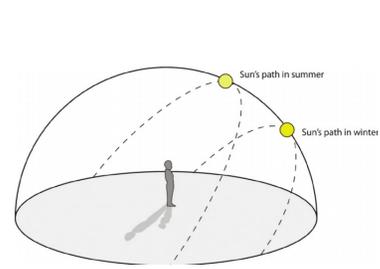

SUN PATH DIAGRAM LINE MARK



SYNTHETIC TURF MOUNDING PROVIDING PLAY AND SHADED SEATING OPPORTUNITIES




COVERED WALKWAY



EXERCISE TRACK ON ROOF




MULTI-SPORTS COURT

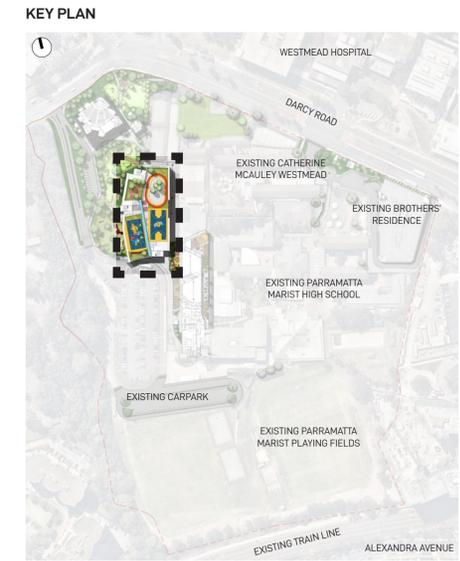

KEY PLAN


- LEGEND**
- + RL PROPOSED SPOT LEVEL
 - + FFL FINISHED FLOOR LEVEL
 - PROPOSED TREE REFER TO INDICATIVE PLANT PALETTE ON DRAWING LA-601
 - PROPOSED SYNTHETIC TURF PLAY AREA
 - INDICATIVE HAND-BALL COURT
 - PROPOSED BENCH SEATING

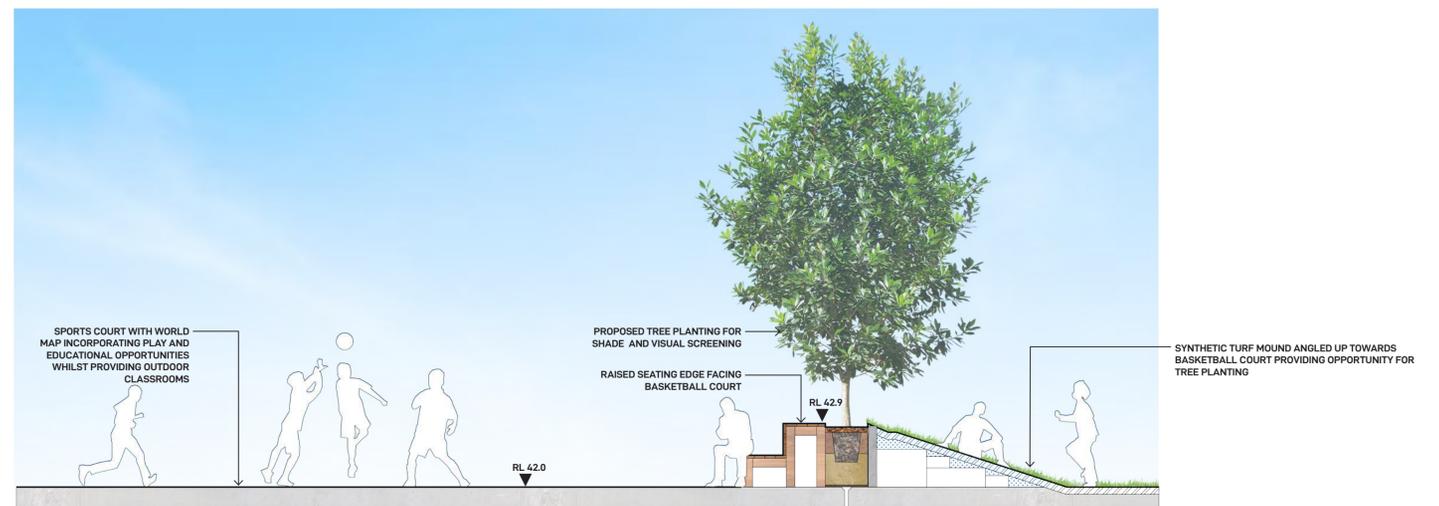

LANDSCAPE SECTION 1:50

FOR DEVELOPMENT APPLICATION

<p>LANDSCAPE ARCHITECT</p> <p>GROUND INK</p> <p>SUITE 201, 75 ARCHER ST, CHATSWOOD NSW 2067 PH. (02) 9411 3279 WWW.GROUNDINK.COM.AU ABN 55 163 025 456 ACN 163 025 456</p> <p>© GROUND INK PTY LTD THIS DESIGN AND DRAWING IS PROTECTED BY COPYRIGHT.</p>	<p>CLIENT</p> <p>DIOCESE of PARRAMATTA</p> <p>12 VICTORIA RD, PARRAMATTA NSW 2150 PH. (02) 8838 3400 https://parracatholic.org/</p>	<p>ARCHITECT</p> <p>ALLEANZA ARCHITECTURE</p> <p>LEVEL 1, 695-699 GEORGE STREET HAYMARKET, NSW 2000 PH. (02) 8039 8822 https://www.alleanza.com.au/</p>	<p>PROJECT MANAGER</p> <p>WINIM</p> <p>214 / 40 YEO STREET NEUTRAL BAY, NSW 2089 PH. (02) 8021 7667 https://winim.com.au/</p>	<p>ENGINEER</p> <p>NORTHROP</p> <p>LEVEL 11, 345 GEORGE STREET SYDNEY, NSW 2000 PH. (02) 9241 4188 https://northrop.com.au/</p>	<p>NOTE</p> <p>VERIFY ALL DIMENSIONS ON SITE BEFORE COMMENCING WORK. REPORT ALL DISCREPANCIES TO LANDSCAPE ARCHITECT PRIOR TO CONSTRUCTION. FIGURED DIMENSIONS TO BE TAKEN IN PREFERENCE TO SCALED DRAWINGS. ALL WORK IS TO CONFORM TO RELEVANT AUSTRALIAN STANDARDS AND OTHER CODES AS APPLICABLE. LOCATION OF UNDERGROUND SERVICES TO BE PROVEN ON SITE AND PROTECTED IF NECESSARY PRIOR TO CONSTRUCTION. DIAL BEFORE YOU DIG. PLANT SPECIES AND QUANTITIES SHOWN ARE INDICATIVE ONLY AND ARE SUBJECT TO CHANGE BASED ON FUTURE PROJECT REQUIREMENTS.</p>	<p>ISSUE</p> <p>A 4 Mar 20 FOR DEVELOPMENT APPLICATION</p>	<p>DATE</p>	<p>DESCRIPTION</p>	<p>DRAWN</p> <p>MC</p>	<p>CHECKED</p> <p>RL</p>	<p>DRAWING TITLE</p> <p>PRIMARY SCHOOL LANDSCAPE PLAN - LEVEL 5</p>	<p>DATE</p> <p>04-Mar-20 20190722</p>	<p>JOB NUMBER</p> <p>20190722</p>	<p>DRAWN</p> <p>MC</p>	<p>CHECKED</p> <p>RL</p>	<p>DRAWING NUMBER</p> <p>LA-407</p>
						<p>PROJECT</p> <p>WESTMEAD CATHOLIC COMMUNITY</p> <p>WESTMEAD, NSW 2145</p>		<p>SCALE</p> <p>1:250 / A1</p> <p>0 2 4 6 8 10m</p>	<p>NORTH</p>	<p>REV</p> <p>A</p>						

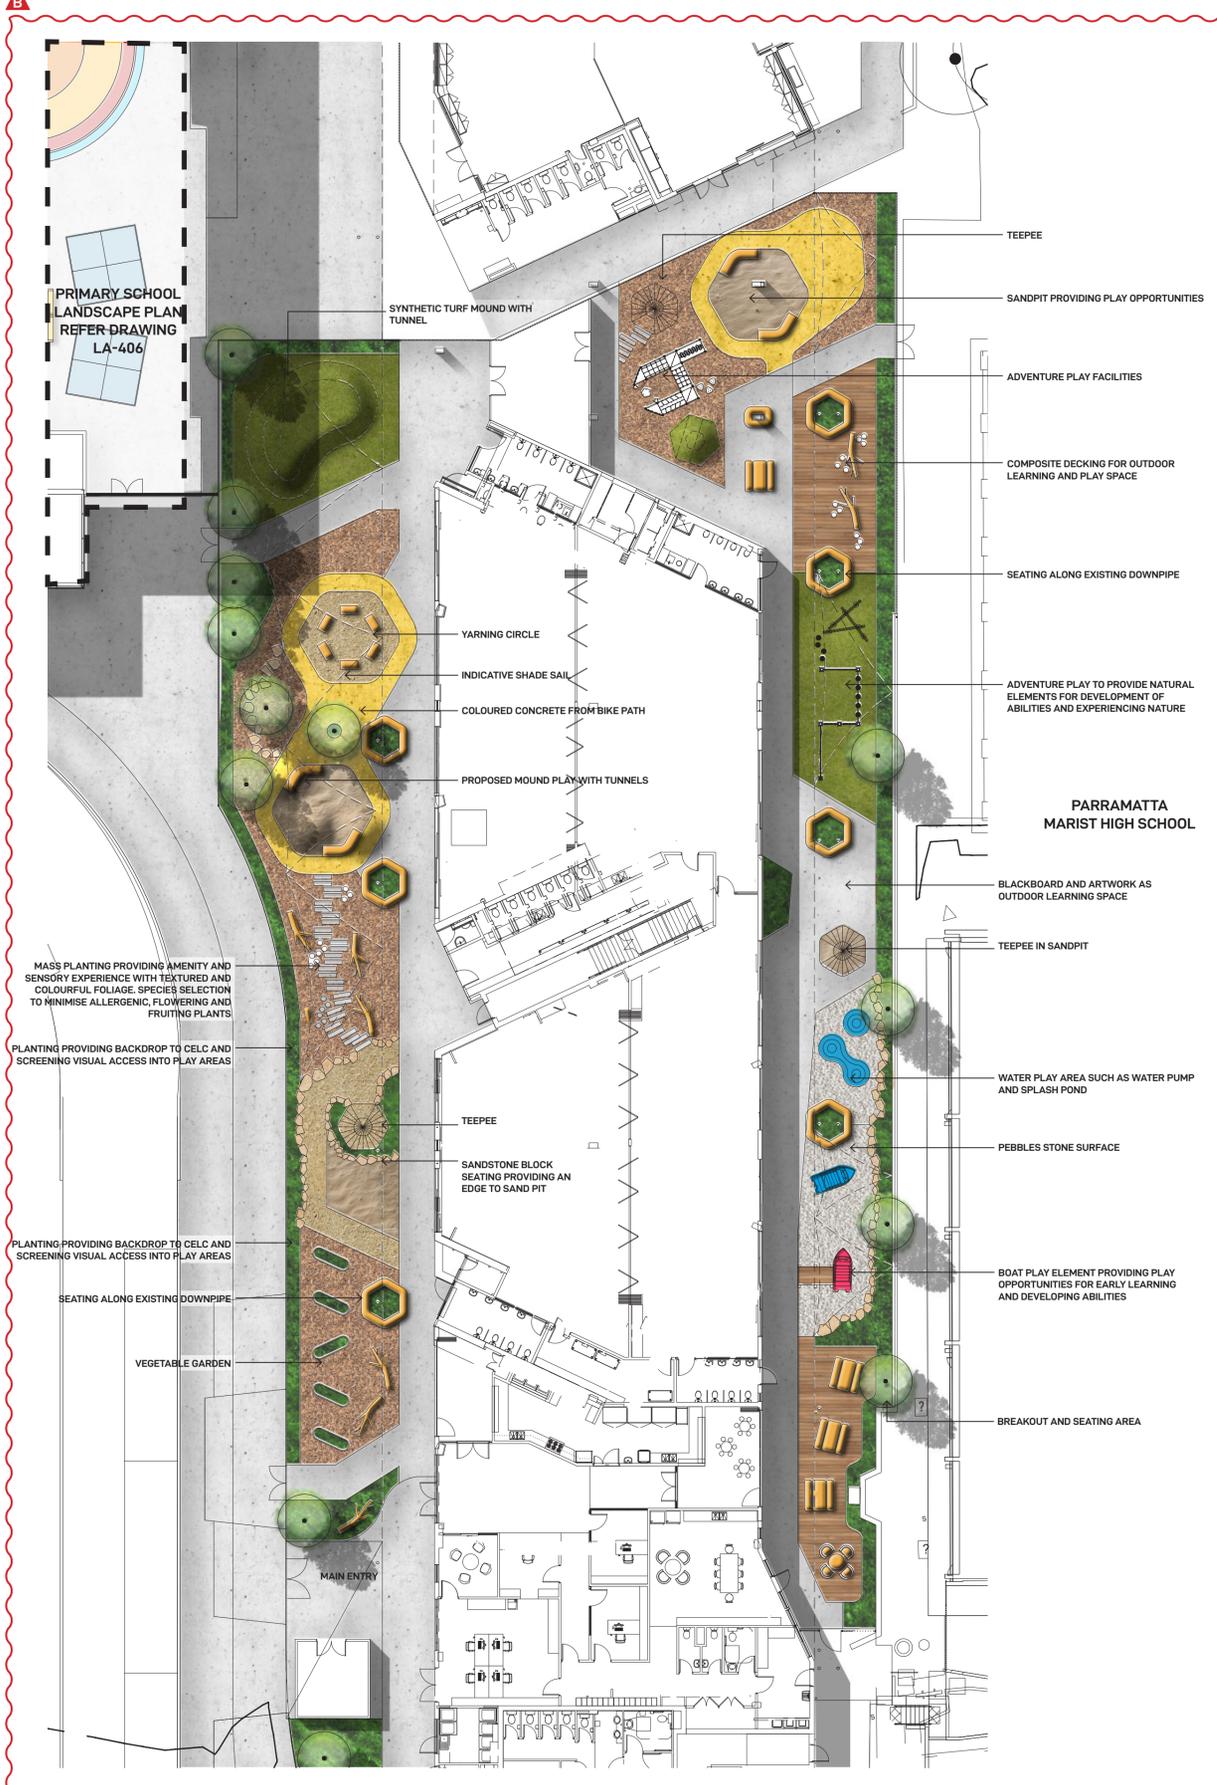

SYNTHETIC TURF MOUND WITH TUNNEL



SANDPIT



TIMBER PLAY ELEMENTS




KIDS PLAY BOAT



MUD KITCHEN




INTERACTIVE PLAY ELEMENTS

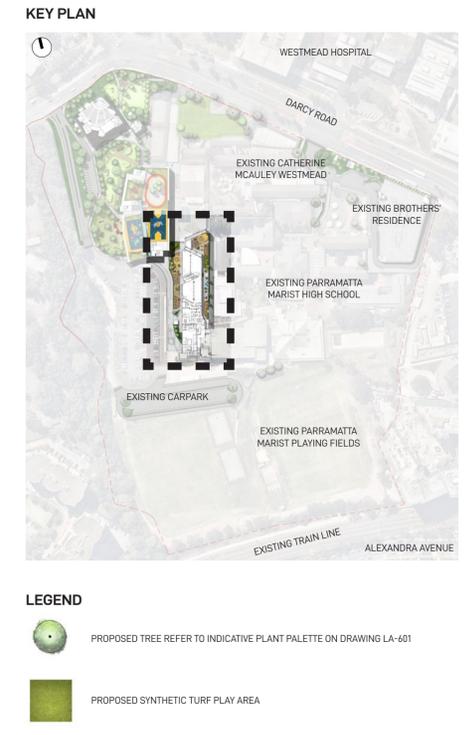

MUSICAL PLAY



NATURAL ELEMENTS

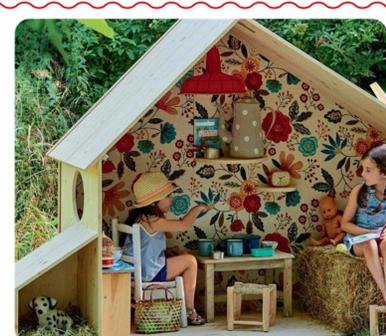

PASSIVE PLAY SPACE



WATER PLAY




NATURE PLAY AND SURFACE TREATMENT

CELIC LANDSCAPE SECTION 1:50

FOR DEVELOPMENT APPLICATION

<p>LANDSCAPE ARCHITECT</p> <p>GROUND INK</p> <p>SUITE 201, 75 ARCHER ST, CHATSWOOD NSW 2067 PH. (02) 9411 3279 WWW.GROUNDINK.COM.AU ABN 55 163 025 456 ACN 163 025 456 © GROUND INK PTY LTD THIS DESIGN AND DRAWING IS PROTECTED BY COPYRIGHT.</p>	<p>CLIENT</p> <p>DIOCESE of PARRAMATTA</p> <p>12 VICTORIA RD, PARRAMATTA NSW 2150 PH. (02) 8838 3400 https://parrocatholic.org/</p>	<p>ARCHITECT</p> <p>ALLEANZA ARCHITECTURE</p> <p>LEVEL 1, 695-699 GEORGE STREET HAYMARKET, NSW 2000 PH. (02) 8039 8822 https://www.alleanza.com.au/</p>	<p>PROJECT MANAGER</p> <p>WINIM</p> <p>214 / 40 YEO STREET NEUTRAL BAY, NSW 2089 PH. (02) 8021 7667 https://winim.com.au/</p>	<p>ENGINEER</p> <p>NORTHROP</p> <p>LEVEL 11, 345 GEORGE STREET SYDNEY, NSW 2000 PH. (02) 9241 4188 https://northrop.com.au/</p>	<p>NOTE</p> <p>VERIFY ALL DIMENSIONS ON SITE BEFORE COMMENCING WORK. REPORT ALL DISCREPANCIES TO LANDSCAPE ARCHITECT PRIOR TO CONSTRUCTION. FIGURED DIMENSIONS TO BE TAKEN IN PREFERENCE TO SCALED DRAWINGS. ALL WORK IS TO CONFORM TO RELEVANT AUSTRALIAN STANDARDS AND OTHER CODES AS APPLICABLE. LOCATION OF UNDERGROUND SERVICES TO BE PROVEN ON SITE AND PROTECTED IF NECESSARY PRIOR TO CONSTRUCTION. DIAL BEFORE YOU DIG. PLANT SPECIES AND QUANTITIES SHOWN ARE INDICATIVE ONLY AND ARE SUBJECT TO CHANGE BASED ON FUTURE PROJECT REQUIREMENTS.</p>	<table border="1"> <thead> <tr> <th>ISSUE</th> <th>DATE</th> <th>DESCRIPTION</th> <th>DRAWN</th> <th>CHECKED</th> </tr> </thead> <tbody> <tr> <td>A</td> <td>4 Mar 20</td> <td>FOR DEVELOPMENT APPLICATION</td> <td>MC</td> <td>RL</td> </tr> <tr> <td>B</td> <td>24 Aug 20</td> <td>AMENDMENT FOR DEVELOPMENT APPLICATION</td> <td>ML</td> <td>RL</td> </tr> </tbody> </table>	ISSUE	DATE	DESCRIPTION	DRAWN	CHECKED	A	4 Mar 20	FOR DEVELOPMENT APPLICATION	MC	RL	B	24 Aug 20	AMENDMENT FOR DEVELOPMENT APPLICATION	ML	RL	<p>DRAWING TITLE</p> <p>CELIC LANDSCAPE PLAN AND SECTION</p>	<table border="1"> <thead> <tr> <th>DATE</th> <th>JOB NUMBER</th> <th>DRAWN</th> <th>CHECKED</th> <th>DRAWING NUMBER</th> </tr> </thead> <tbody> <tr> <td>24-Aug-20</td> <td>20190722</td> <td>MC</td> <td>RL</td> <td>LA-501</td> </tr> </tbody> </table> <p>PROJECT</p> <p>WESTMEAD CATHOLIC COMMUNITY WESTMEAD, NSW 2145</p> <p>SCALE</p> <p>1:200 / A1</p> <p>0 1 2 3 4 5 6 7 8m</p>	DATE	JOB NUMBER	DRAWN	CHECKED	DRAWING NUMBER	24-Aug-20	20190722	MC	RL	LA-501
ISSUE	DATE	DESCRIPTION	DRAWN	CHECKED																													
A	4 Mar 20	FOR DEVELOPMENT APPLICATION	MC	RL																													
B	24 Aug 20	AMENDMENT FOR DEVELOPMENT APPLICATION	ML	RL																													
DATE	JOB NUMBER	DRAWN	CHECKED	DRAWING NUMBER																													
24-Aug-20	20190722	MC	RL	LA-501																													

TREES

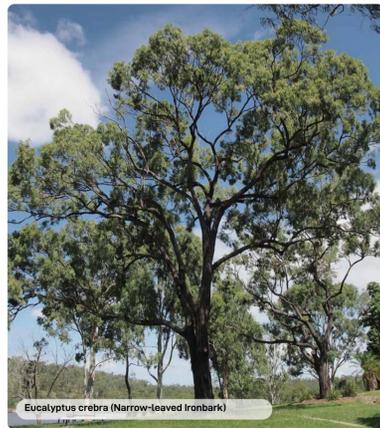

Eucalyptus crebra (Narrow-leaved Ironbark)



Eucalyptus eugenioides (Thin-leaved Stringybark)



Eucalyptus moluccana (Grey Box)



Fraxinus 'Raywoodii'



Syzygium luehmannii (Riberry Lily Pilly)



Tristanopsis laurina (Water Gum)



Waterhousea floribunda (Weeping Lily Pilly)

SHRUBS



Adenanthos 'Silver Lining'



Acacia 'Mini Cog'



Banksia 'Birthday Candles'



Crassula 'Blue Bird'



Doryanthes excelsa (Gymea Lily)



Eremophila 'Blue Horizon'



Grevillea longifolia (Grevillea)



Ozothamnus diosmifolius (Rice Flower)



Syzygium 'Aussie Boomer'



Westringia fruticosa (Coastal Rosemary)

GRASSES & GROUNDCOVERS



Anigozanthos hybrid 'Amber Velvet'



Callistemon 'Red Rover'



Carpobrotus glaucescens (Pigface)



Clematis aristata (Travellers Joy)



Dianella caerulea (Blue Flax Lily)



Hardenbergia violacea



Liriope 'Just Right'



Lomandra longifolia (Mat Rush)



Myoporum parvifolium (Creeping Boobialla)



Pennisetum 'Nafray'

INDICATIVE PLANT SCHEDULE

BOTANICAL NAME	COMMON NAME	MATURE HEIGHT	NATIVE	INSTALLATION SIZE	INDICATIVE QUANTITIES
TREES					
ACMENA SMITHII	COMMON LILLY PILLY	15M	✓	100L	19
EUCALYPTUS AMPLIFOLIA	CABBAGE GUM	30M	✓	100L	3
EUCALYPTUS CREBRA	NARROW-LEAVED IRONBARK	35M	✓	100L	3
EUCALYPTUS EUGENIODES	THIN-LEAVED STRINGYBARK	25M	✓	100L	3
EUCALYPTUS MOLUCCANA	GREY BOX	25M	✓	100L	3
FRAXINUS 'RAYWOODII'	CLARET ASH	15M		200L	7
LIRIODENDRON TULIPIFERA	TULIP TREE	20M		200L	3
MELALEUCA DECORA	WHITE FEATHER HONEYMYRTLE	4M	✓	75L	14
MELALEUCA STYPHELOIDES	PRICKLY-LEAVED PAPERBARK	10M	✓	75L	18
QUERCUS PALLISTRIS	PIN OAK	15M		200L	14
SYZYGIIUM LUEHMANNII	RIBBERRY LILLY PILLY	15M	✓	100L	7
TRISTANOPSIS LAURINA	WATER GUM	15M	✓	100L	21
WATERHOUSEA FLORIBUNDA	WEEPING LILLY PILLY	12M	✓	200L	8
SHRUBS					
ADENANTHOS 'SILVER LINING'	WOOLLY BUSH	0.6M	✓	200mm	-
ACACIA 'MINI COG'	BOWER WATTLE	0.6M	✓	200mm	-
BANKSIA 'BIRTHDAY CANDLES'	HAIRPIN BANKSIA	0.5M	✓	200mm	-
CALLISTEMON 'BETTER JOHN'	BOTTLE BRUSH	1.2M	✓	300mm	-
CRASSULA 'BLUE BIRD'	JADE PLANT	0.6M	✓	200mm	-
CRASSULA 'MAX COOK'	JADE PLANT	0.6M	✓	200mm	-
DORYANTHES EXCELSA	GYMEA LILY	3M	✓	300mm	-
EREMOPHILA 'BLUE HORIZON'	TAR BUSH	0.4M	✓	200mm	-
GREVILLEA LONGIFOLIA	FERN-LEAF SPIDER FLOWER	1.5M	✓	300mm	-
OZOTHAMNUS DIOSMIFOLIUS	RICE FLOWER	0.8M	✓	200mm	-
RHAPHIOLEPIS 'ORIENTAL PEARL'	INDIAN HAWTHORN	1M	✓	300mm	-
SYZYGIIUM AUSSIE BOOMER	LILLY PILLY	2.5M	✓	300mm	-
WESTRINGIA FRUTICOSA	COASTAL ROSEMARY	2M	✓	200mm	-
XANTHORRHOEA GLAUCA	GRASS TREE	1M	✓	300mm	-
GRASSES AND GROUNDCOVERS					
ANIGOZANTHOS 'AMBER VELVET'	KANGAROO PAW	0.5M	✓	200mm	-
ARTHROPODIUM 'TE PUNA'	NEW ZEALAND ROCK LILY	0.5M	✓	200mm	-
CALLISTEMON 'RED ROVER'	BOTTLE BRUSH	0.4M	✓	200mm	-
CARPOBROTUS GLAUCESSCENS	PIGFACE	TRAILING	✓	200mm	-
CASUARINA 'COUSIN IT'	COUSIN IT	0.3M	✓	200mm	-
CLEMATIS ARISTATA	OLD MAN'S BEARD	TRAILING	✓	200mm	-
DIANELLA CAERULEA	BLUE FLAX LILY	1M	✓	200mm	-
DICHONDRA REPENS	KIDNEY WEED	TRAILING	✓	200mm	-
DIETES 'GRAND STAR'	WILD IRIS	0.6M	✓	200mm	-
HARDENBERGIA VIOLACEA	NATIVE SARSAPARILLA	0.8M	✓	200mm	-
LIRIOPE 'JUST RIGHT'	LILY TURF	0.5M	✓	200mm	-
LOMANDRA HYSTRIX	MAT RUSH	1M	✓	200mm	-
LOMANDRA LONGIFOLIA	BASKET RUSH	1M	✓	200mm	-
LOMANDRA 'TANIKA'	TANIKA	0.6M	✓	200mm	-
MENTHA SUAVEOLENS	APPLE MINT	0.3M	✓	200mm	-
MYOPORUM PARVIFOLIUM	CREEPING BOOBIALLA	TRAILING	✓	200mm	-
PENNISETUM 'NAFRAY'	DWARF FOUNTAIN GRASS	0.6M	✓	200mm	-
ROSMARINUS PROSTRATUS	PROSTRATE ROSEMARY	0.6M	✓	200mm	-
SENECIO SERPENS	BLUE CHALKSTICKS	TRAILING	✓	200mm	-
STACHYS BYZANTINA	LAMBS EARS	0.3M	✓	200mm	-
TRACHELOSPERMUM TRICOLOUR	STAR JASMINE	TRAILING	✓	200mm	-
VIOLA HEDERACEA	NATIVE VIOLET	0.1M	✓	200mm	-

FOR DEVELOPMENT APPLICATION

LANDSCAPE ARCHITECT

GROUND INK

SUITE 201, 75 ARCHER ST, CHATSWOOD NSW 2067 PH. (02) 9411 3279
WWW.GROUNDINK.COM.AU ABN 55 163 025 456 ACN 163 025 456
© GROUND INK PTY LTD THIS DESIGN AND DRAWING IS PROTECTED BY COPYRIGHT.

CLIENT

DIOCESE of PARRAMATTA

12 VICTORIA RD, PARRAMATTA NSW 2150
PH. (02) 8838 3400
https://parracatholic.org/

ARCHITECT

ALLEANZA ARCHITECTURE

LEVEL 1, 695-699 GEORGE STREET
HAYMARKET, NSW 2000
PH. (02) 8039 8822
https://www.alleanza.com.au/

PROJECT MANAGER

WINIM

214 / 40 YEO STREET
NEUTRAL BAY, NSW 2089
PH. (02) 8021 7667
https://winim.com.au/

ENGINEER

NORTHROP

LEVEL 11, 345 GEORGE STREET
SYDNEY, NSW 2000
PH. (02) 9241 4188
https://northrop.com.au/

NOTE

VERIFY ALL DIMENSIONS ON SITE BEFORE COMMENCING WORK. REPORT ALL DISCREPANCIES TO LANDSCAPE ARCHITECT PRIOR TO CONSTRUCTION. FIGURED DIMENSIONS TO BE TAKEN IN PREFERENCE TO SCALED DRAWINGS. ALL WORK IS TO CONFORM TO RELEVANT AUSTRALIAN STANDARDS AND OTHER CODES AS APPLICABLE. LOCATION OF UNDERGROUND SERVICES TO BE PROVEN ON SITE AND PROTECTED IF NECESSARY PRIOR TO CONSTRUCTION. DIAL BEFORE YOU DIG. PLANT SPECIES AND QUANTITIES SHOWN ARE INDICATIVE ONLY AND ARE SUBJECT TO CHANGE BASED ON FUTURE PROJECT REQUIREMENTS.

ISSUE	DATE	DESCRIPTION	DRAWN	CHECKED
A	4 Mar 20	FOR DEVELOPMENT APPLICATION	MC	RL
B	24 Aug 20	AMENDMENT FOR DEVELOPMENT APPLICATION	ML	RL

DRAWING TITLE

INDICATIVE PLANTING PALETTE

DATE	JOB NUMBER	DRAWN	CHECKED	DRAWING NUMBER
24-Aug-20	20190722	MC	RL	LA-601

PROJECT

WESTMEAD CATHOLIC COMMUNITY
WESTMEAD, NSW 2145

SCALE

N/A

REV

B



SYNTHETIC TURF MOUNDS



COLOURED CONCRETE

COLOURED CONCRETE



CUSTOM ARC BENCHES




PLAY STRUCTURE



TIMBER PLATFORM



BALANCE PLAY EQUIPMENT

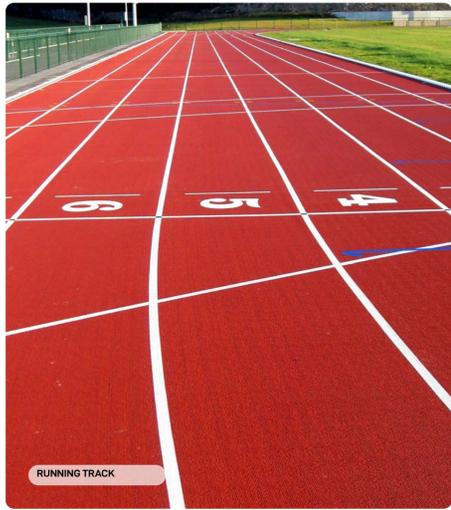

RUNNING TRACK




SINGLE MODULAR BENCH



LUNCH TABLE AND BENCH



CREATIVE POD

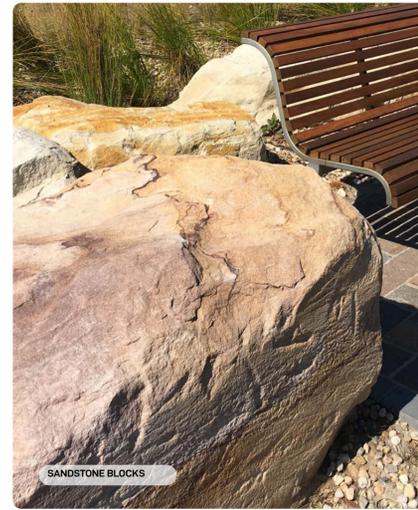

SANDSTONE BLOCKS



VOICE PIPES PLAY EQUIPMENT



COLOURED CONCRETE



CUSTOM COLUMN SEATING



SAND PIT



MULTI-SPORTS COURT




CLIMBING STRUCTURE



GRC PLANTER BOXES

FOR DEVELOPMENT APPLICATION

LANDSCAPE ARCHITECT GROUND INK <small>SUITE 201, 75 ARCHER ST, CHATSWOOD NSW 2067 PH. (02) 9411 3279 WWW.GROUNDINK.COM.AU ABN 55 163 025 456 ACN 163 025 456 © GROUND INK PTY LTD THIS DESIGN AND DRAWING IS PROTECTED BY COPYRIGHT.</small>	CLIENT DIOCESE of PARRAMATTA <small>12 VICTORIA RD, PARRAMATTA NSW 2150 PH. (02) 8838 3400 https://parracatholic.org/</small>	ARCHITECT ALLEANZA ARCHITECTURE <small>LEVEL 1, 695-699 GEORGE STREET HAYMARKET, NSW 2000 PH. (02) 8039 8822 https://www.alleanza.com.au/</small>	PROJECT MANAGER WINIM <small>214 / 40 YEO STREET NEUTRAL BAY, NSW 2089 PH. (02) 8021 7667 https://winim.com.au/</small>	ENGINEER NORTHROP <small>LEVEL 11, 345 GEORGE STREET SYDNEY, NSW 2000 PH. (02) 9241 4188 https://northrop.com.au/</small>	NOTE <small>VERIFY ALL DIMENSIONS ON SITE BEFORE COMMENCING WORK. REPORT ALL DISCREPANCIES TO LANDSCAPE ARCHITECT PRIOR TO CONSTRUCTION. FIGURED DIMENSIONS TO BE TAKEN IN PREFERENCE TO SCALED DRAWINGS. ALL WORK IS TO CONFORM TO RELEVANT AUSTRALIAN STANDARDS AND OTHER CODES AS APPLICABLE. LOCATION OF UNDERGROUND SERVICES TO BE PROVEN ON SITE AND PROTECTED IF NECESSARY PRIOR TO CONSTRUCTION. DIAL BEFORE YOU DIG. PLANT SPECIES AND QUANTITIES SHOWN ARE INDICATIVE ONLY AND ARE SUBJECT TO CHANGE BASED ON FUTURE PROJECT REQUIREMENTS.</small>	ISSUE A	DATE 4 Mar 20	DESCRIPTION FOR DEVELOPMENT APPLICATION	DRAWN MC	CHECKED RL	DRAWING TITLE EXTERNAL FINISHES PALETTE	DATE 04-Mar-20	JOB NUMBER 20190722	DRAWN MC	CHECKED RL	DRAWING NUMBER LA-701
						PROJECT WESTMEAD CATHOLIC COMMUNITY <small>WESTMEAD, NSW 2145</small>										

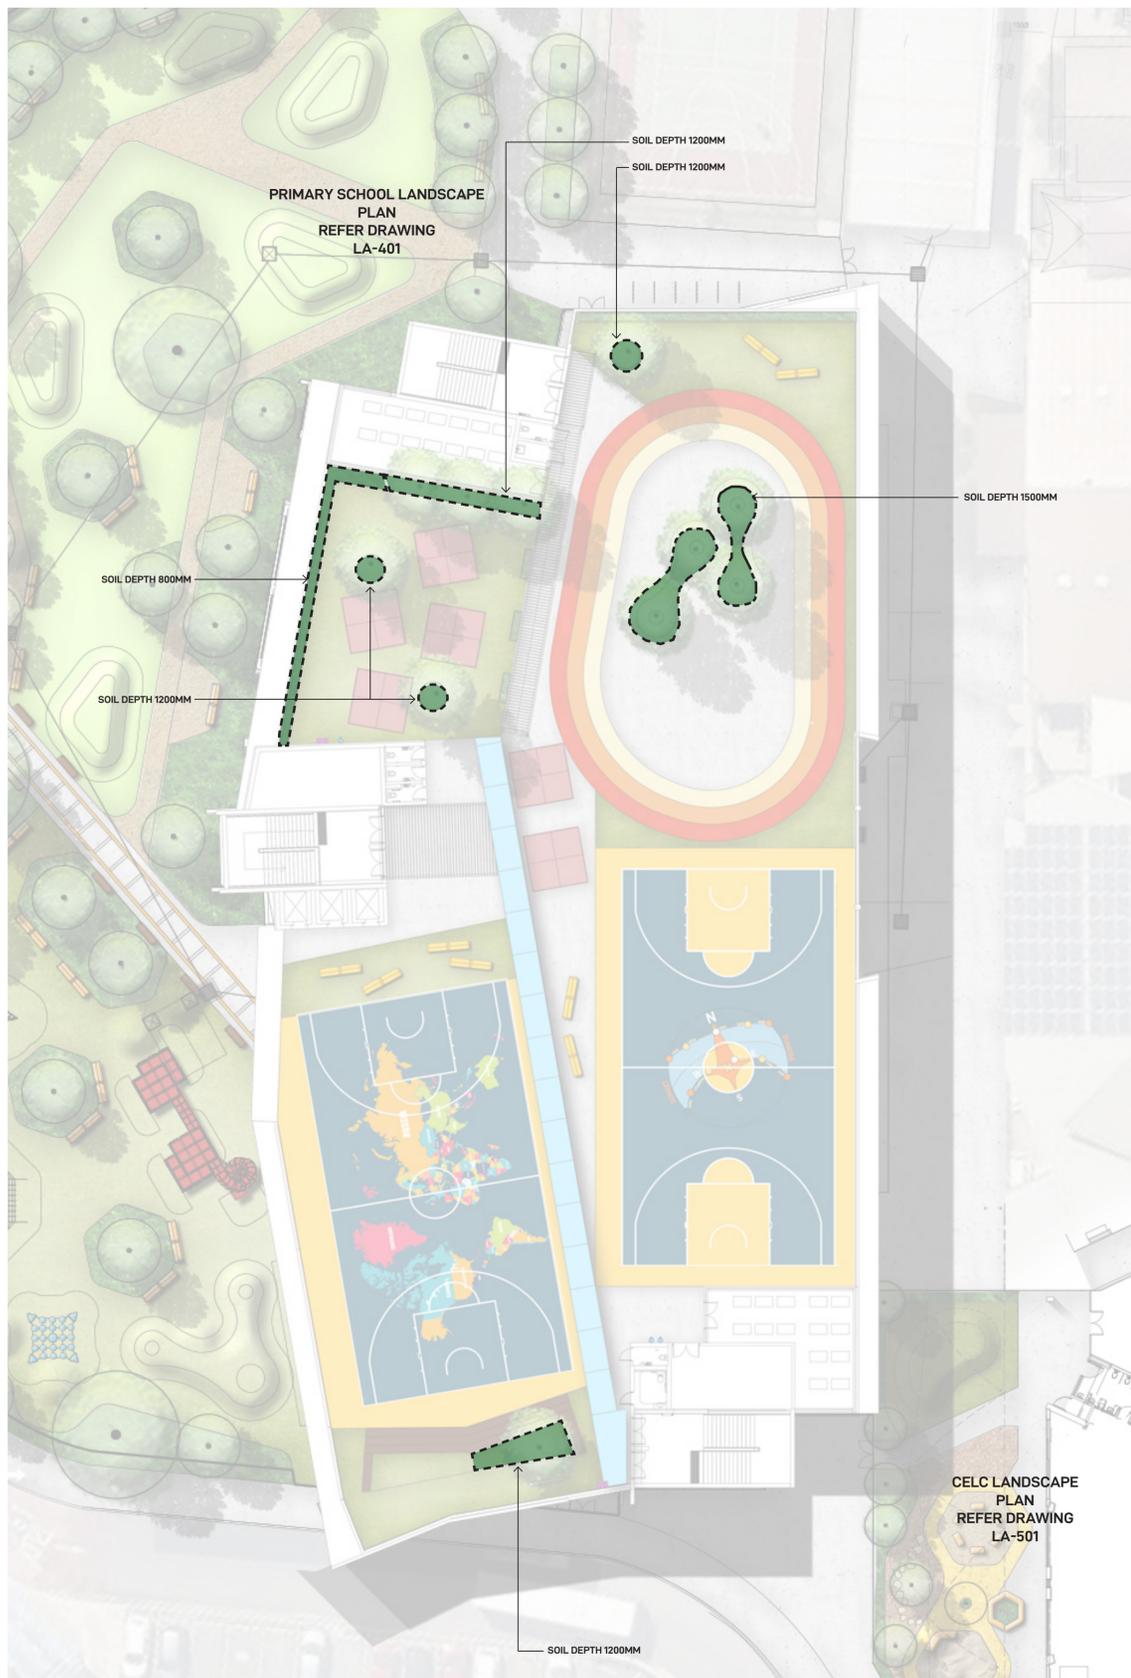

DEEP SOIL

FOR DEVELOPMENT APPLICATION

LANDSCAPE ARCHITECT

GROUND INK

SUITE 201, 75 ARCHER ST, CHATSWOOD NSW 2067 PH. (02) 9411 3279
 WWW.GROUNDINK.COM.AU ABN 55 163 025 456 ACN 163 025 456
 © GROUND INK PTY LTD THIS DESIGN AND DRAWING IS PROTECTED BY COPYRIGHT.

CLIENT

DIOCESE of PARRAMATTA

12 VICTORIA RD, PARRAMATTA NSW 2150
 PH. (02) 8838 3400
<https://parracatholic.org/>

ARCHITECT

ALLEANZA ARCHITECTURE

LEVEL 1, 695-699 GEORGE STREET
 HAYMARKET, NSW 2000
 PH. (02) 8039 8822
<https://www.alleanza.com.au/>

PROJECT MANAGER

WINIM

214 / 40 YEO STREET
 NEUTRAL BAY, NSW 2089
 PH. (02) 8021 7667
<https://winim.com.au/>

ENGINEER

NORTHROP

LEVEL 11, 345 GEORGE STREET
 SYDNEY, NSW 2000
 PH. (02) 9241 4188
<https://northrop.com.au/>


NOTE
 VERIFY ALL DIMENSIONS ON SITE BEFORE COMMENCING WORK. REPORT ALL DISCREPANCIES TO LANDSCAPE ARCHITECT PRIOR TO CONSTRUCTION. FIGURED DIMENSIONS TO BE TAKEN IN PREFERENCE TO SCALED DRAWINGS. ALL WORK IS TO CONFORM TO RELEVANT AUSTRALIAN STANDARDS AND OTHER CODES AS APPLICABLE. LOCATION OF UNDERGROUND SERVICES TO BE PROVEN ON SITE AND PROTECTED IF NECESSARY PRIOR TO CONSTRUCTION. DIAL BEFORE YOU DIG. PLANT SPECIES AND QUANTITIES SHOWN ARE INDICATIVE ONLY AND ARE SUBJECT TO CHANGE BASED ON FUTURE PROJECT REQUIREMENTS.

ISSUE	DATE	DESCRIPTION	DRAWN	CHECKED
A	24 Aug 20	FOR DEVELOPMENT APPLICATION	MC	RL

DRAWING TITLE

LANDSCAPE ROOFTOP SOIL DEPTHS- LEVEL 5

DATE	JOB NUMBER	DRAWN	CHECKED	DRAWING NUMBER	
24-Aug-20	20190722	MC	RL	LA-801	
PROJECT					
WESTMEAD CATHOLIC COMMUNITY					
WESTMEAD, NSW 2145					
SCALE					
1:250 / A1					
0	2	4	6	8	10m
REV				A	

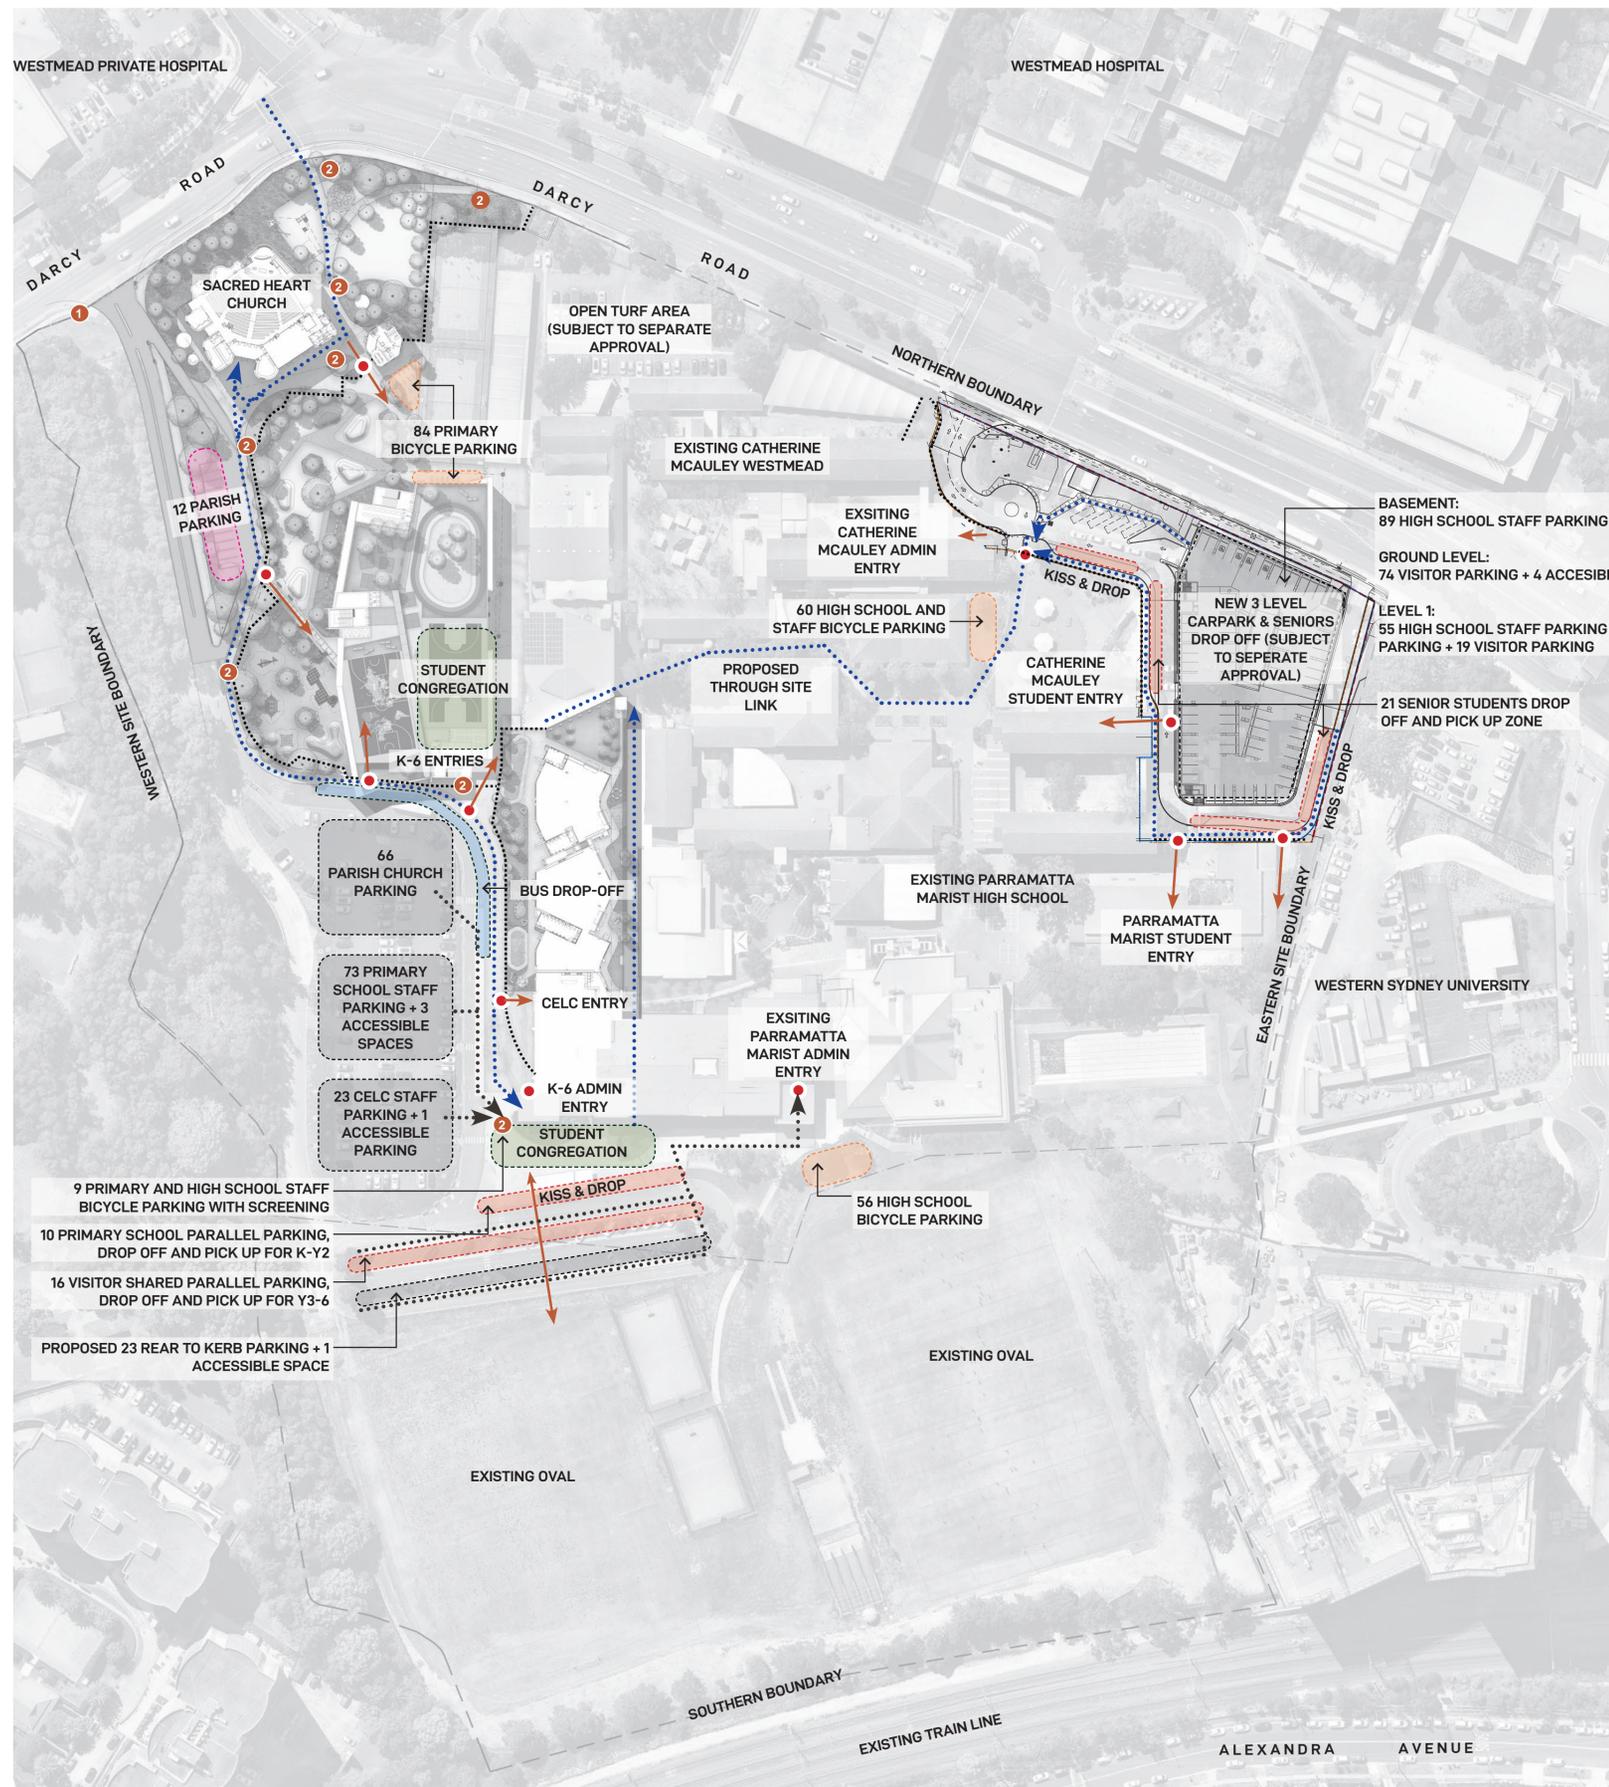

- LEGEND**
- SITE BOUNDARY LINE
 - SECURE BOUNDARY
 - ① IDENTIFICATION/ DIRECTIONAL SIGNAGE
 - ② DIRECTIONAL SIGNAGE
 - PUBLIC ARRIVAL
 - STUDENT ARRIVAL
 - ENTRY
 - STAFF/ CELC/ VISITOR ARRIVAL

FOR DEVELOPMENT APPLICATION

LANDSCAPE ARCHITECT

GROUND INK

SUITE 201, 75 ARCHER ST, CHATSWOOD NSW 2067 PH. (02) 9411 3279
WWW.GROUNDINK.COM.AU ABN 55 163 025 456 ACN 163 025 456

© GROUND INK PTY LTD THIS DESIGN AND DRAWING IS PROTECTED BY COPYRIGHT.

CLIENT

DIOCESE of PARRAMATTA

12 VICTORIA RD, PARRAMATTA NSW 2150
PH. (02) 8838 3400
https://parracatholic.org/

ARCHITECT

ALLEANZA ARCHITECTURE

LEVEL 11, 695-699 GEORGE STREET
HAYMARKET, NSW 2000
PH. (02) 8039 8822
https://www.alleanza.com.au/

PROJECT MANAGER

WINIM

214 / 40 YEO STREET
NEUTRAL BAY, NSW 2089
PH. (02) 8021 7667
https://winim.com.au/

ENGINEER

NORTHROP

LEVEL 11, 345 GEORGE STREET
SYDNEY, NSW 2000
PH. (02) 9241 4188
https://northrop.com.au/

NOTE


VERIFY ALL DIMENSIONS ON SITE BEFORE COMMENCING WORK. REPORT ALL DISCREPANCIES TO LANDSCAPE ARCHITECT PRIOR TO CONSTRUCTION. FIGURED DIMENSIONS TO BE TAKEN IN PREFERENCE TO SCALED DRAWINGS. ALL WORK IS TO CONFORM TO RELEVANT AUSTRALIAN STANDARDS AND OTHER CODES AS APPLICABLE. LOCATION OF UNDERGROUND SERVICES TO BE PROVEN ON SITE AND PROTECTED IF NECESSARY PRIOR TO CONSTRUCTION. DIAL BEFORE YOU DIG. PLANT SPECIES AND QUANTITIES SHOWN ARE INDICATIVE ONLY AND ARE SUBJECT TO CHANGE BASED ON FUTURE PROJECT REQUIREMENTS.

ISSUE	DATE	DESCRIPTION	DRAWN	CHECKED
A	24 Aug 20	FOR DEVELOPMENT APPLICATION	MC	RL

DRAWING TITLE

WAYFINDING ANALYSIS

DATE	JOB NUMBER	DRAWN	CHECKED	DRAWING NUMBER
24-Aug-20	20190722	MC	RL	LA-802
PROJECT				
WESTMEAD CATHOLIC COMMUNITY				
WESTMEAD, NSW 2145				
SCALE				
1:1000 / A1				
REV				
A				

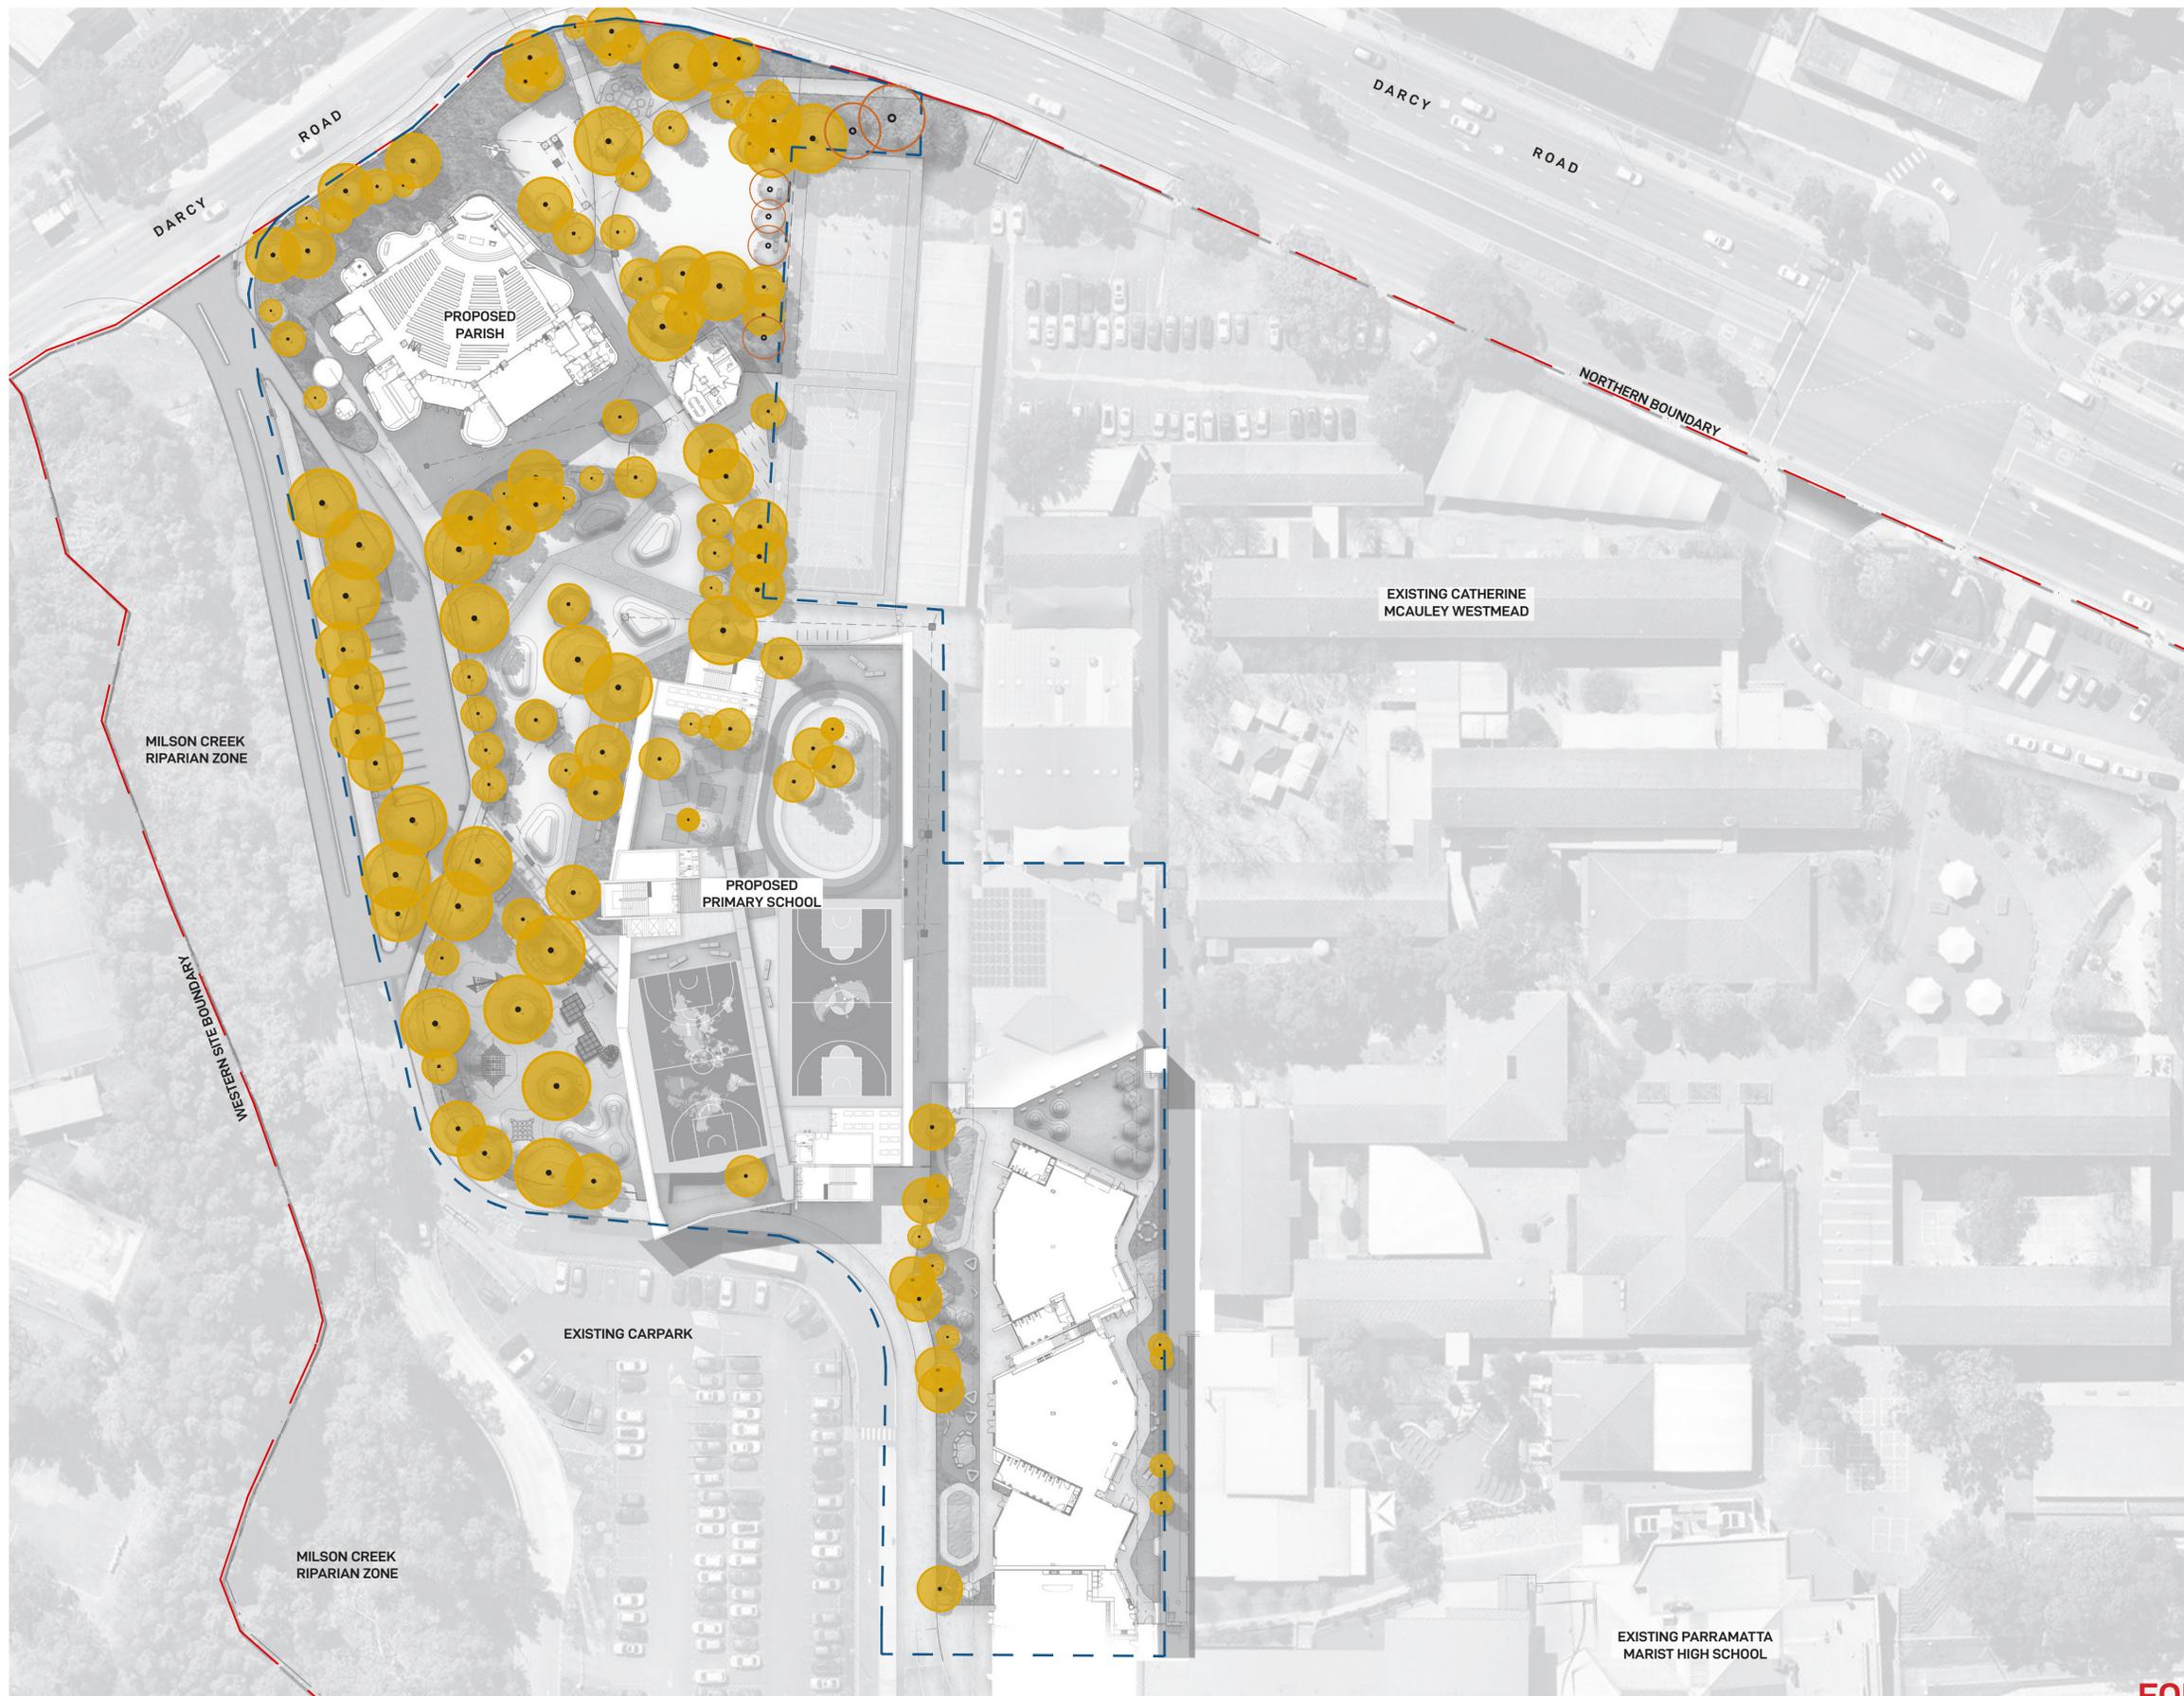

LEGEND

- SITE BOUNDARY LINE
- - - SCOPE OF WORKS AREA
- PROPOSED TREE CANOPY COVERAGE (WITHIN SCOPE OF WORKS AREA) = 4,508.41M²
- EXISTING TREE CANOPY COVERAGE (WITHIN SCOPE OF WORKS AREA) = 207.17M²

SCOPE OF WORKS AREA	18,581.04m ²
TREE CANOPY COVERAGE	4,686.69m ² 25.22% of SCOPE OF WORKS AREA

FOR DEVELOPMENT APPLICATION

LANDSCAPE ARCHITECT
GROUND INK
 SUITE 201, 75 ARCHER ST, CHATSWOOD NSW 2067 PH. (02) 9411 3279
 WWW.GROUNDINK.COM.AU ABN 55 163 025 456 ACN 163 025 456
 © GROUND INK PTY LTD THIS DESIGN AND DRAWING IS PROTECTED BY COPYRIGHT.

CLIENT

 12 VICTORIA RD, PARRAMATTA NSW 2150
 PH. (02) 8838 3400
<https://parracatholic.org/>

ARCHITECT

 LEVEL 1, 695-699 GEORGE STREET
 HAYMARKET, NSW 2000
 PH. (02) 8039 8822
<https://www.alleanza.com.au/>

PROJECT MANAGER

 214 / 40 YEO STREET
 NEUTRAL BAY, NSW 2089
 PH. (02) 8021 7667
<https://winim.com.au/>

ENGINEER

 LEVEL 11, 345 GEORGE STREET
 SYDNEY, NSW 2000
 PH. (02) 9241 4188
<https://northrop.com.au/>

NOTE
 VERIFY ALL DIMENSIONS ON SITE BEFORE COMMENCING WORK. REPORT ALL DISCREPANCIES TO LANDSCAPE ARCHITECT PRIOR TO CONSTRUCTION. FIGURED DIMENSIONS TO BE TAKEN IN PREFERENCE TO SCALED DRAWINGS. ALL WORK IS TO CONFORM TO RELEVANT AUSTRALIAN STANDARDS AND OTHER CODES AS APPLICABLE. LOCATION OF UNDERGROUND SERVICES TO BE PROVEN ON SITE AND PROTECTED IF NECESSARY PRIOR TO CONSTRUCTION. DIAL BEFORE YOU DIG. PLANT SPECIES AND QUANTITIES SHOWN ARE INDICATIVE ONLY AND ARE SUBJECT TO CHANGE BASED ON FUTURE PROJECT REQUIREMENTS.

ISSUE	DATE	DESCRIPTION	DRAWN	CHECKED
A	24 Aug 20	FOR DEVELOPMENT APPLICATION	MC	RL

DRAWING TITLE
TREE CANOPY COVERAGE

DATE	JOB NUMBER	DRAWN	CHECKED	DRAWING NUMBER
24-Aug-20	20190722	MC	RL	LA-802
PROJECT WESTMEAD CATHOLIC COMMUNITY WESTMEAD, NSW 2145				
SCALE 1:500 / A1				REV A
0	5	10	15	20M