




Yiribana Logistics Estate
Landscape SSDA Stage 1 Lot Works
June 2022




SITE IMAGE
Landscape Architects



Stage 1 Lot Works /
Landscape Stage 1 Lot Works

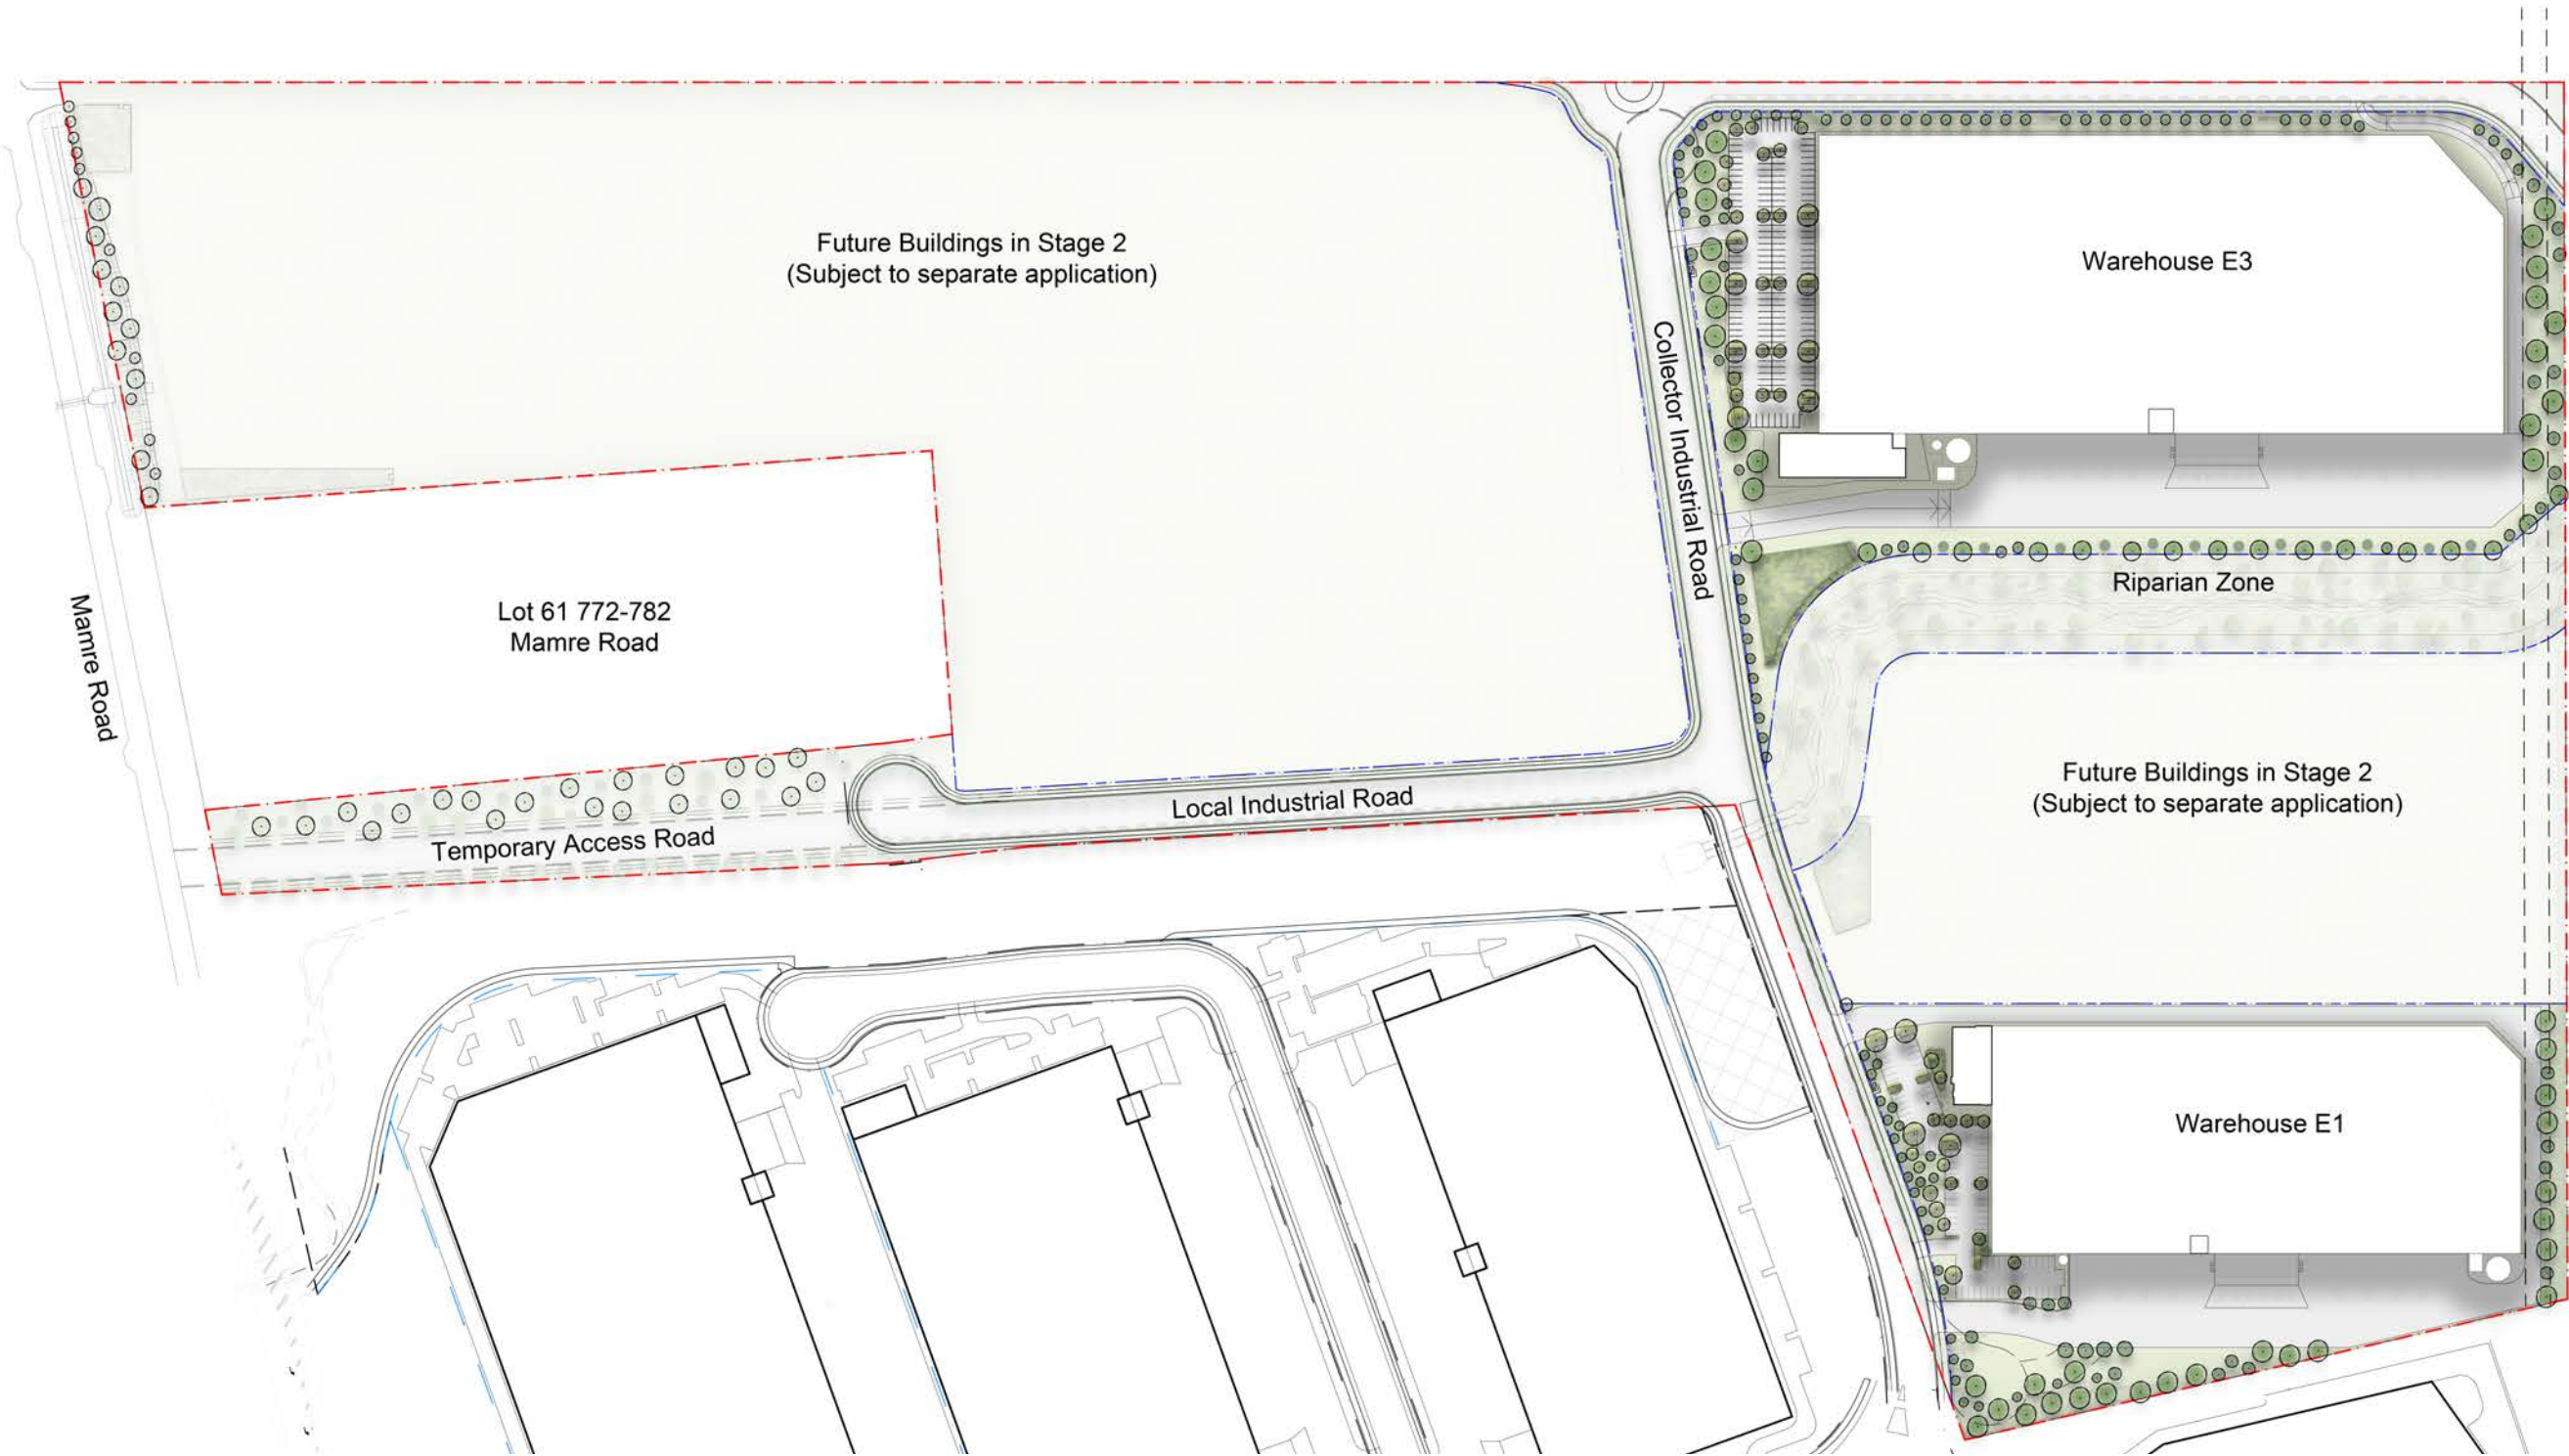

Stage 1 Lot Works /
Warehouse 1 Landscape Plan

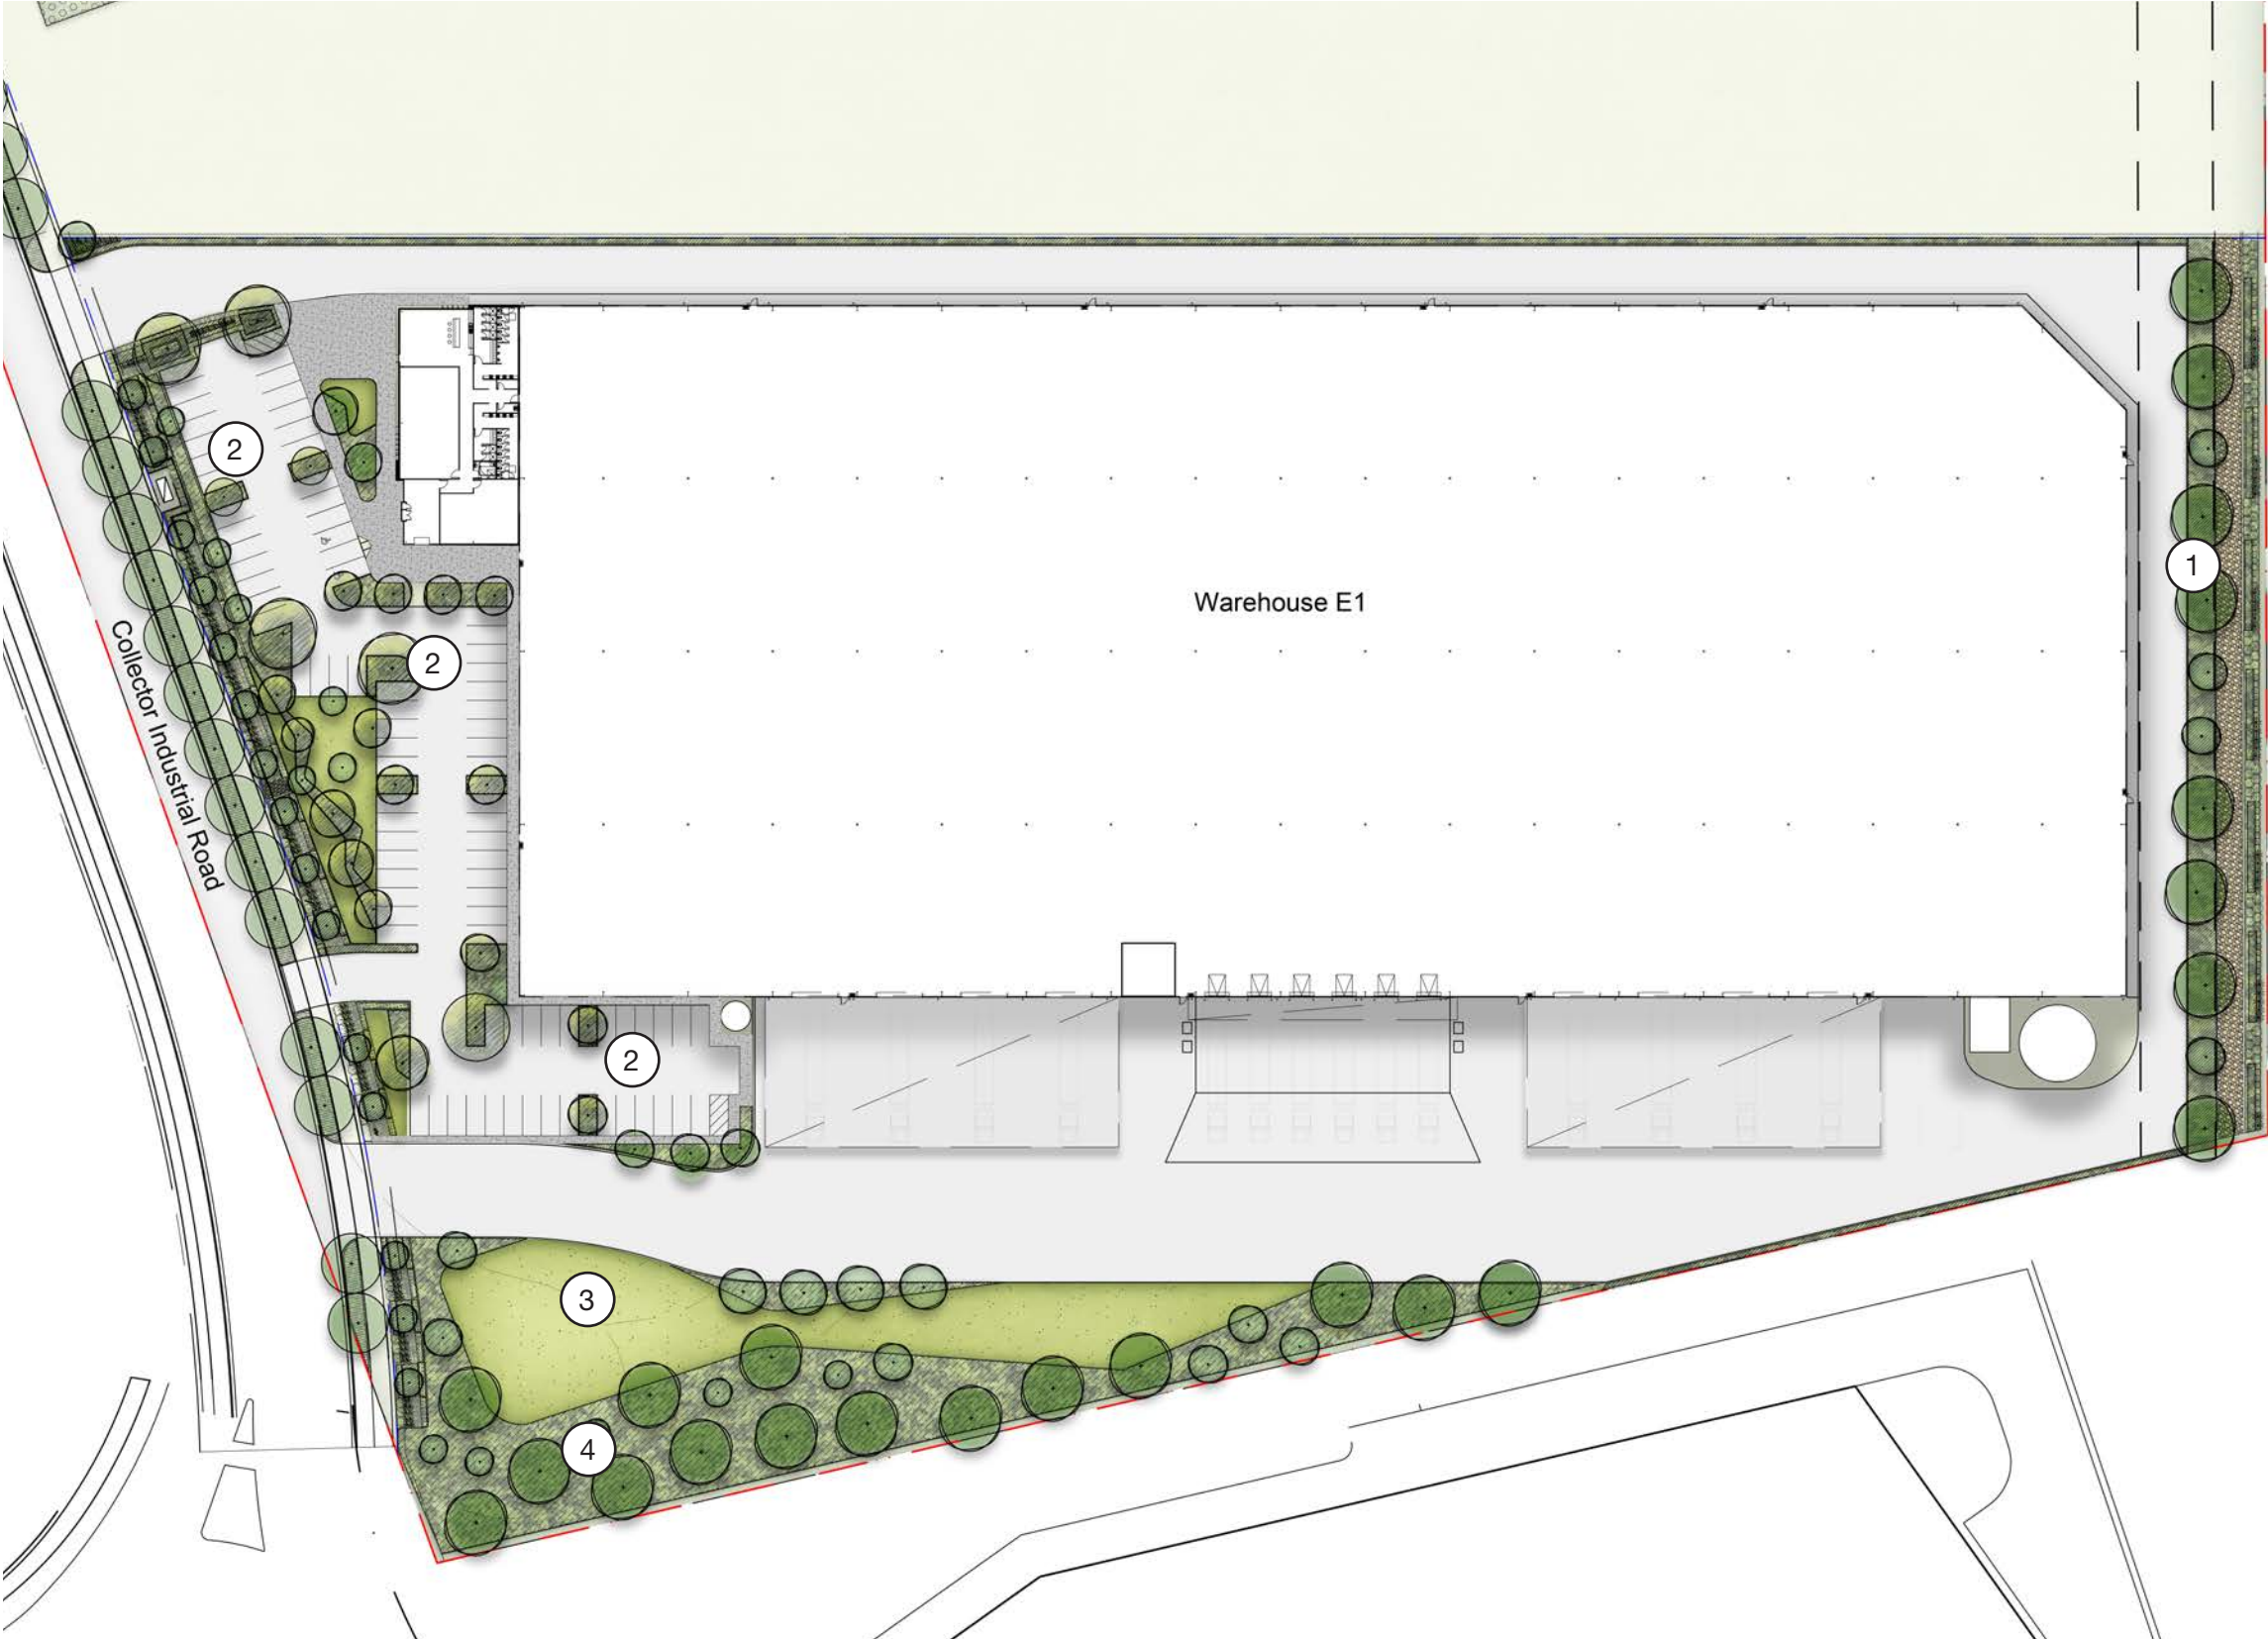

1 Boundary Planting with a mix of screening planting



2 Car Park with shade trees and groundcovers



3 Turfed Areas with planting to surround and line



4 Native planting to screen and line boundary

Stage 1 Lot Works / Warehouse 1 Detail Plan



1 Planter Island



2 Carpark Planting




3 Low Groundcover Planting



4 Native Garden

Stage 1 Lot Works /
Warehouse 1 Detail Plan

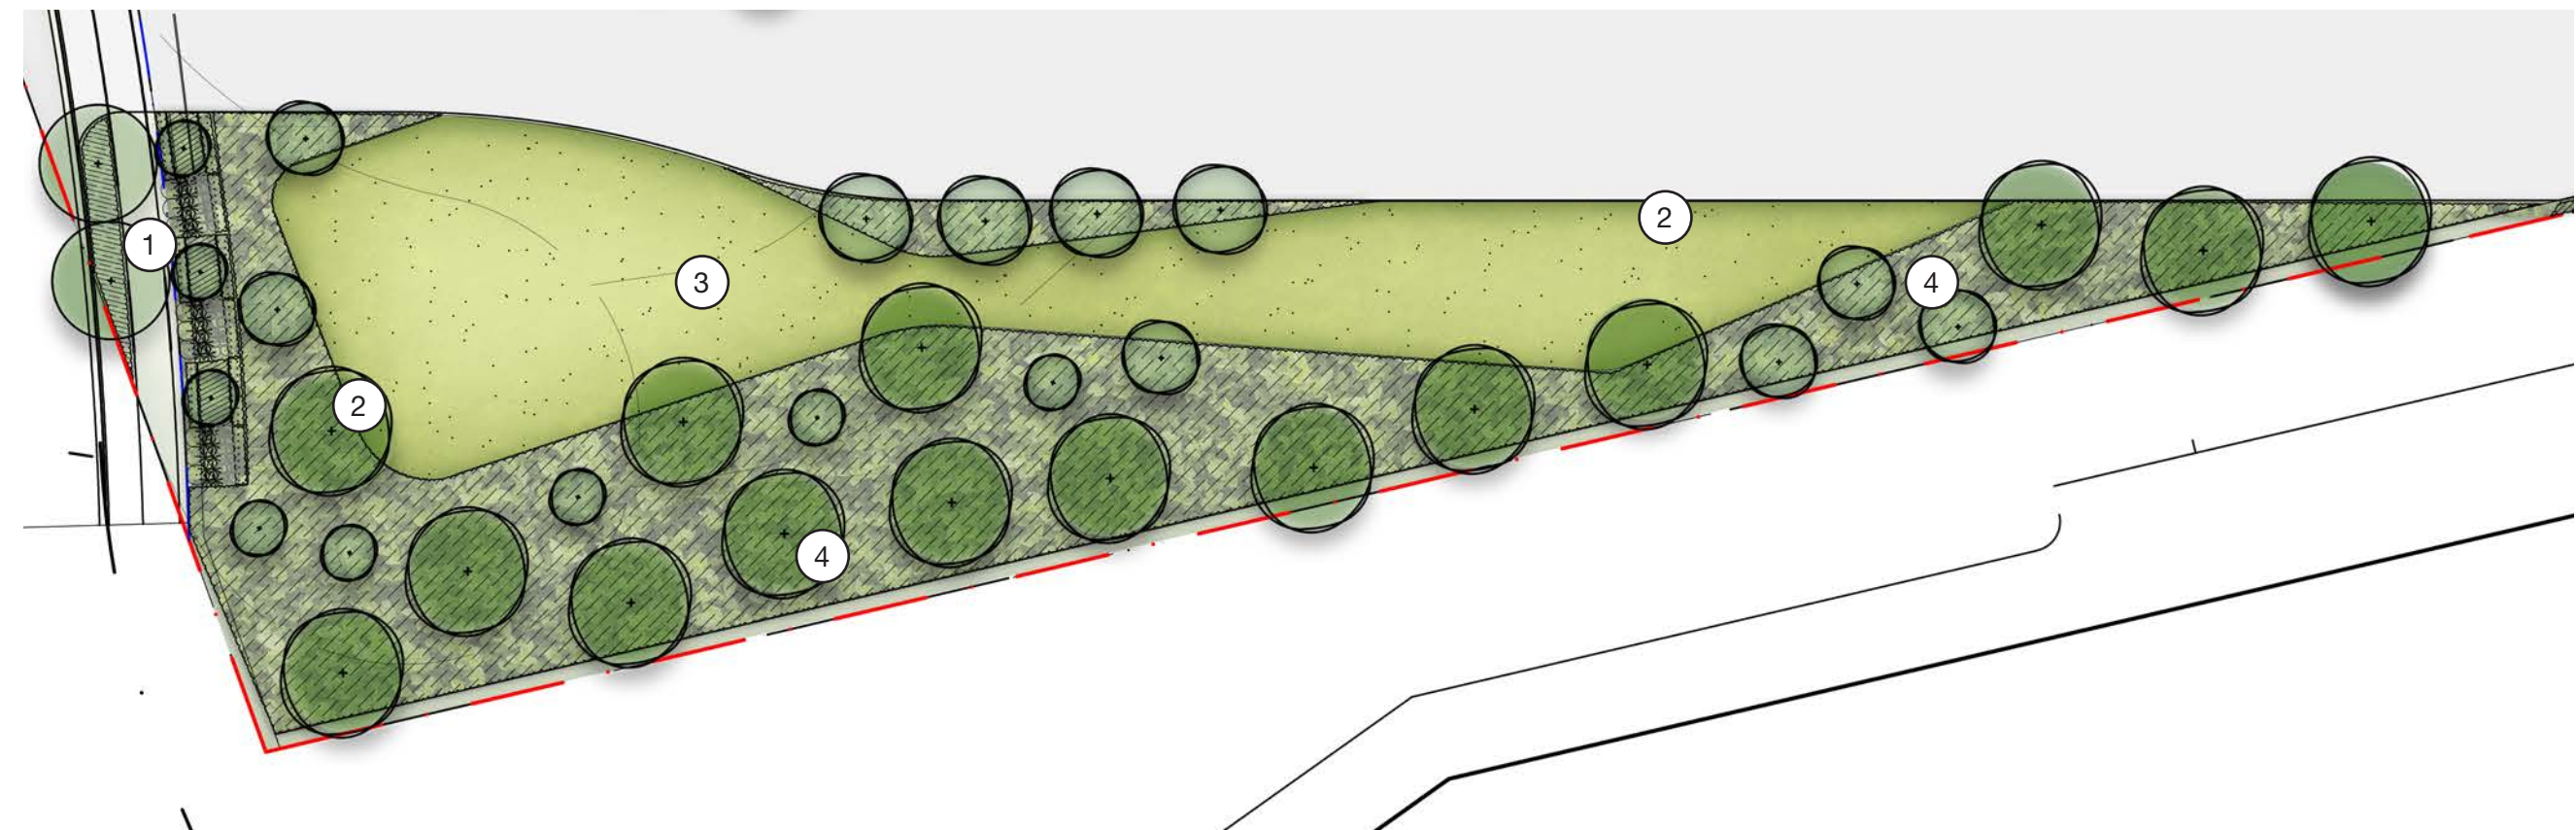

1 Streetscape Frontage



2 Native Planting Mix Garden



3 Turfed Area Surrounded by
Groundcovers and Shrubs




4 Native Screening Planting

Stage 1 Lot Works / Warehouse 1 Indicative Plant Schedule

Plant Schedule					
Code	Botanic Name	Common Name	Mature Size (h x w) (m)	Pot Size	Density
TREES					
Ac	Angophora costata	Smooth Barked Apple	20 X 9	100L	As Showi
Ad	Acacia decurrens	Black wattle	15 x 7	100L	As Showi
Ap	Acacia parramattensis	Parramatta Wattle	10 x 6	100L	As Showi
Bm	Backhousia myrtifolia	Grey Myrtle	4 X 3	100L	As Showi
Cc	Corymbia citriodora	Lemon Scented gum	30 x 8	100L	As Showi
Cm	Corymbia maculata	Spotted Gum	30 x 8	100L	As Showi
Ec	Eucalyptus crebra	Narrow Leaved Iron Bark	35X 10	100L	As Showi
Ee	Eucalyptus eugenioides	Thin leaved stringybark	20 x 8	100L	As Showi
Em	Eucalyptus moluccana	Grey Box	25 X 8	100L	As Showi
Er	Eleocrapus reticulatus	Blueberry Ash	9 x 3	100L	As Showi
Eu	Elaeocarpus Eumundi	Quandong	7 x 2	100L	As Showi
Ms	Melaleuca styphelioides	Prickly Leaved Paperbark	8 x 6	100L	As Showi
Wf	Waterhousea floribunda	Weeping Lily Pilly	10x 6	100L	As Showi
SHRUBS & ACCENTS					
An	Acmena smithii var. minor	Lilly Pilly	2 x 1.2	200mm	As Showi
AsM	Atriplex nummularia	Old man saltbush	2 x 2	200mm	As Showi
Bv	Baeckea virgata	Tall Backea	3 x 2	200mm	As Showi
Ca	Correa alba	White correa	1.5 x 1	200mm	As Showi
CLJ	Callistemon 'Little John'	Dwarf Bottle Brush	1.5 x 1	200mm	As Showi
De	Doryanthes excelsa	Gynea Lily	1.8 x 1.5	200mm	As Showi
Du	Daviesia ulicifolia	Gorse Bitter Pea	3 x 2.5	200mm	As Showi
Dv	Dodonea viscosa	Hop Bush	1 x 1	200mm	As Showi
Em	Eremophila maculata	Emu bush	.5 x 1.2	200mm	As Showi
Gj	Grevillea juniperina	Juniper leaf grevillea	1.5 x 1	200mm	As Showi
MCT	Melaleuca linariifolia 'Claret Tops'	Honey Myrtle	1 x 1	200mm	As Showi
PP	Phormium tenax 'Purpureum'	Bronze Flax	1.5 x 1	200mm	As Showi
Wf	Westringia fruticosa	Coastal Roasemary	1 x 1	150mm	As Showi
GRASSES AND GROUNDCOVERS					
Ba	Brunoniella australis	Blue Trumpets	0.3x	150mm	5/m²
Bd	Bothriochloa decipiens car. Decipiens	Pitted Blue Grass	1	150mm	5/m²
Ca	Carex appressa	Tall Sedge	0.9 x 1	150mm	5/m²
Cas	Centella asiatica	Indian Pennywort	.2 x 1	150mm	5/m²
Ct	Chloris truncata	Windmill Grass	.5 x .3	150mm	5/m²
Dc	Dianella caerulea	Flax Lily	0.8x 0.5	150mm	5/m²
Dr	Dichondra repens	Kidney Weed	.1 x 1	150mm	5/m²
Em	Entolasia marginata	Bordered Panic	0.8 x 0.5	150mm	5/m²
Eo	Echinopogon ovatus	Forest Hedgehog Grass	1.2	150mm	5/m²
Gt	Gazania tomentosa	Silver Gazania	.15 x 1	150mm	5/m²
Hs	Hibbertia scandens	Climbing Guinea Flower	climbing	150mm	5/m²
Ic	Imperata cylindrica	Blady Grass	.75 x .3	150mm	5/m²
Ju	Juncus usitatus	Common Grass	.6 x 1	150mm	5/m²
LJR	Liriope 'Just Right'	Liriope	.4 x .4	150mm	5/m²
LI	Lomandra longifolia	Mat Rush	1 x 1	150mm	5/m²
Mp	Myoporum parvifolium	Creeping Boobialla	.3 x 2	150mm	5/m²
Ms	Microlaena stipoides	Weeping Grass	0.7 x 0.3	150mm	5/m²
Ta	Themeda australis	Kangaroo Grass	1 x .5	150mm	5/m²
Vh	Viola hederacea	Native Violet	.15 x 1	150mm	5/m²
Wc	Wahlenbergia communis	Tufted Bluebell	0.75	150mm	5/m²



Stage 1 Lot Works / Warehouse 3 Landscape Plan

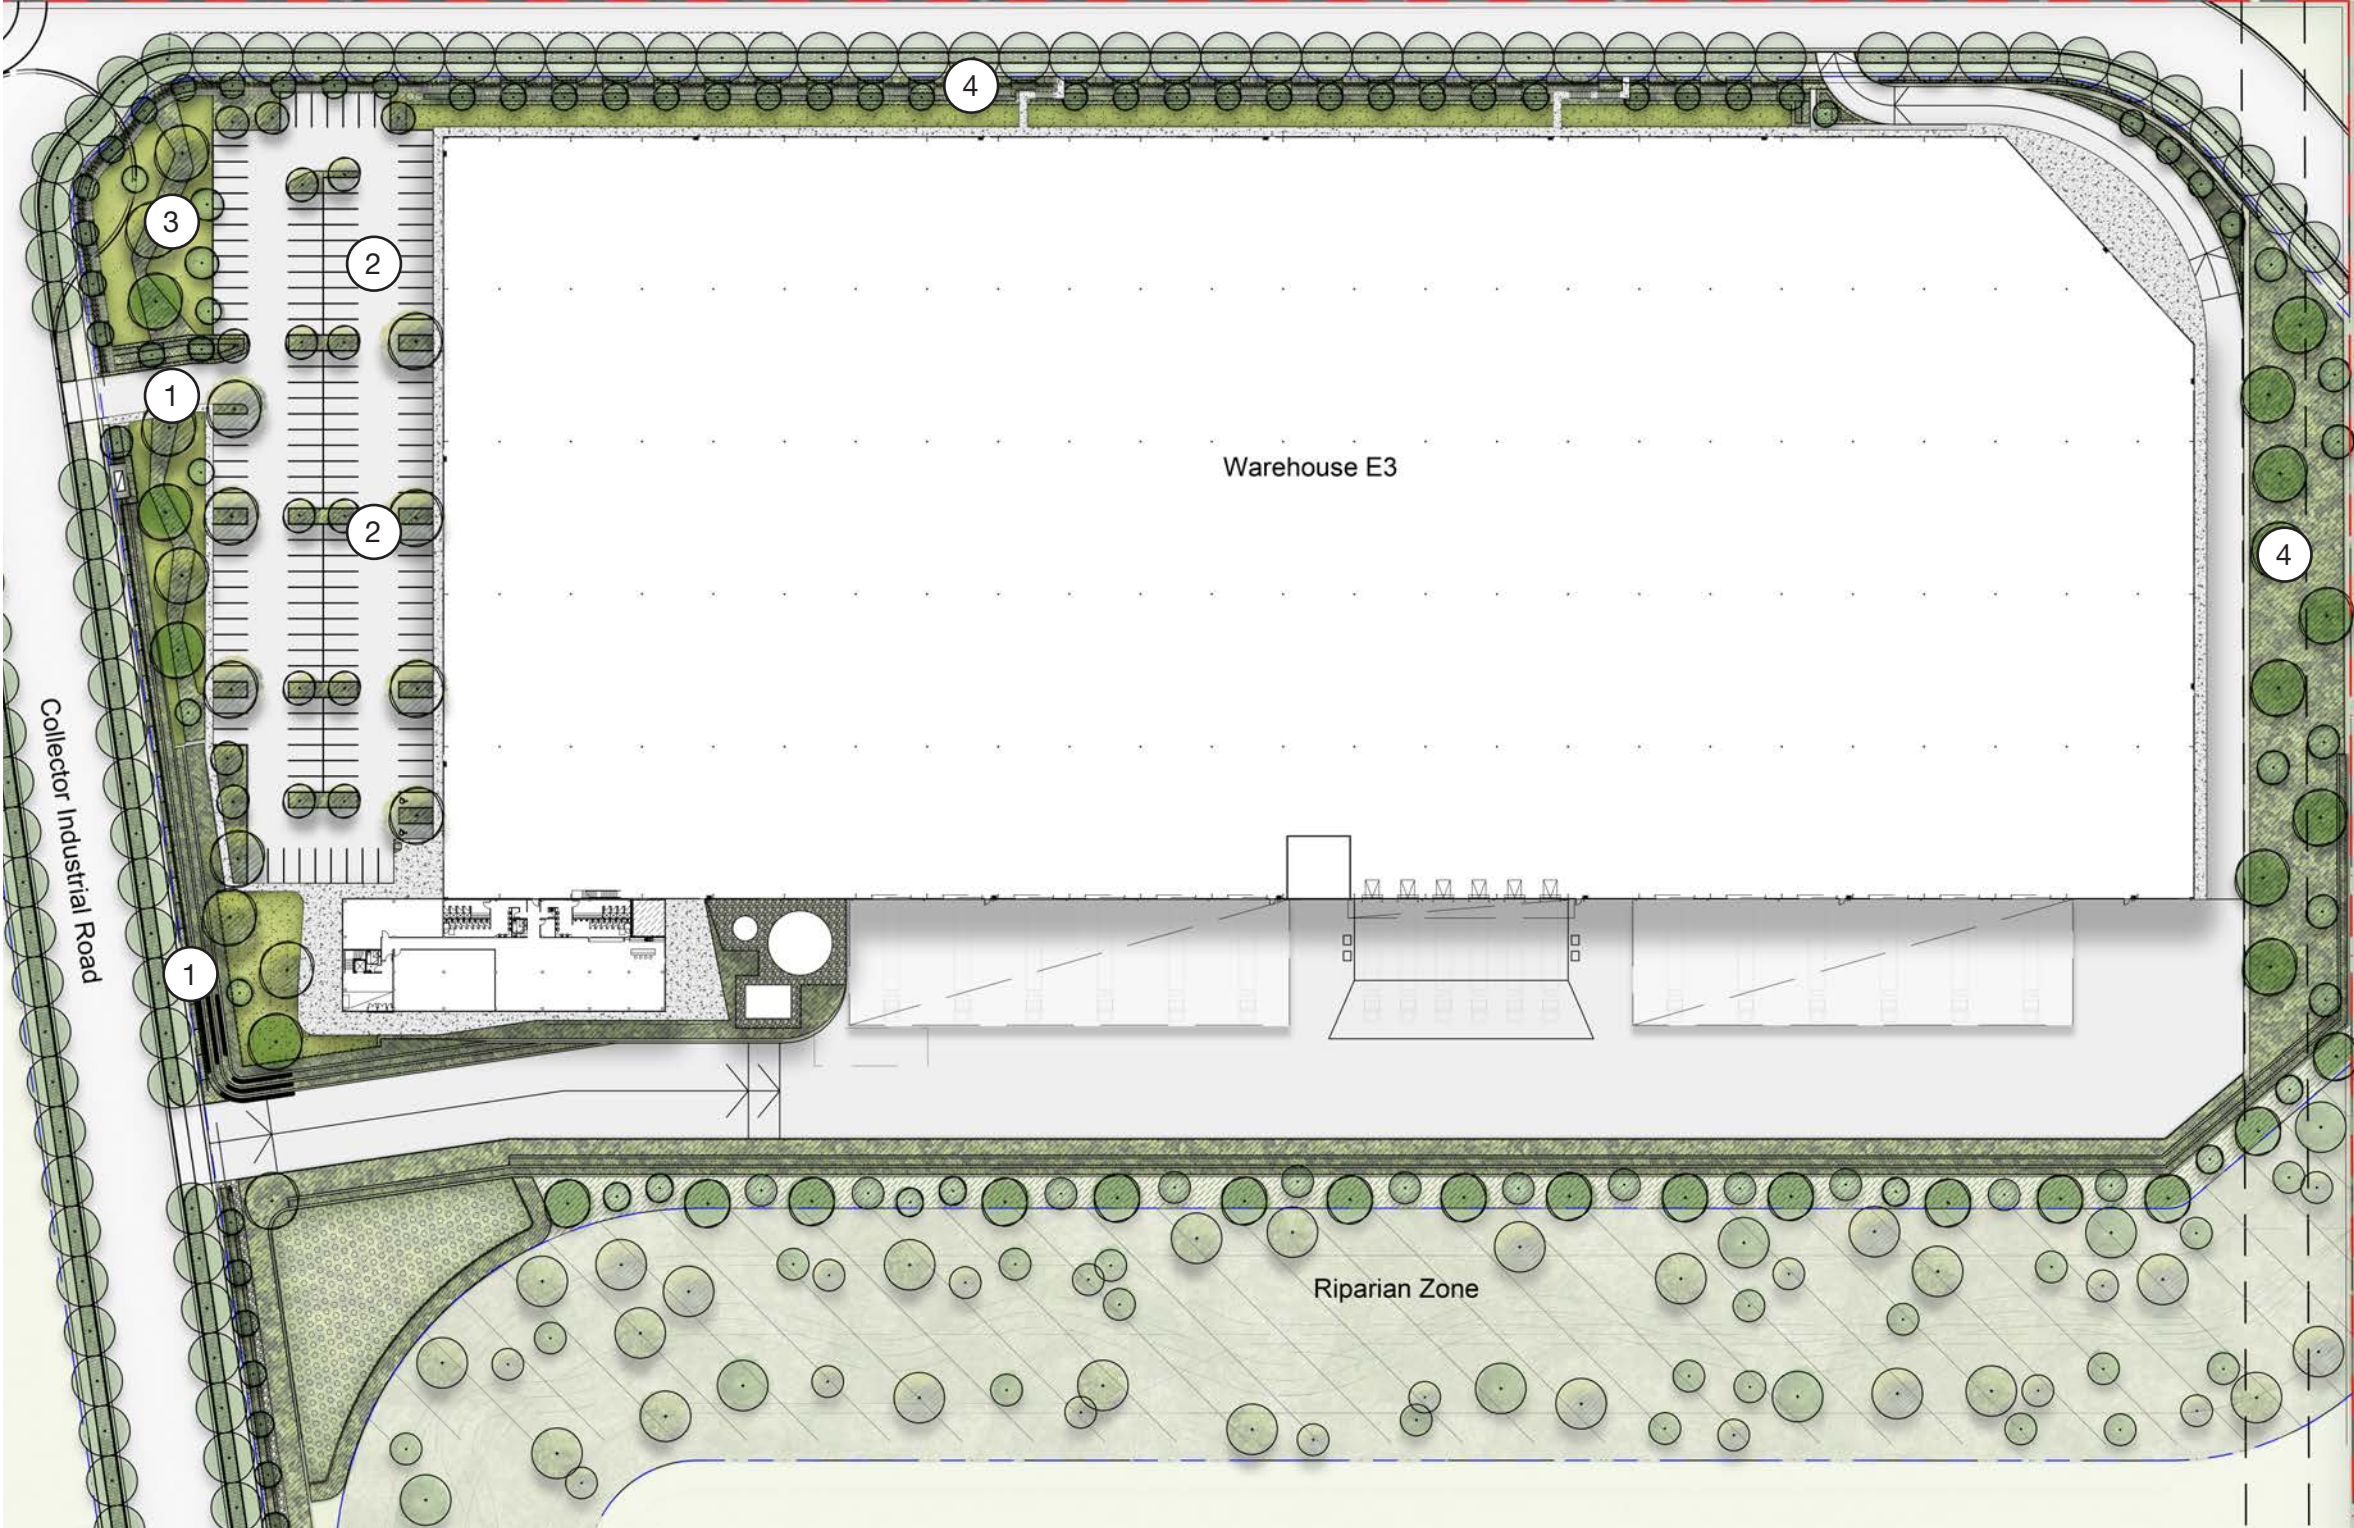

1 Streetscape Frontage



2 Car Park with shade trees and groundcovers




3 Turfed Areas with planting to surround and line



4 Native planting to line boundary

Stage 1 Lot Works /
Warehouse 3 Detail Plan

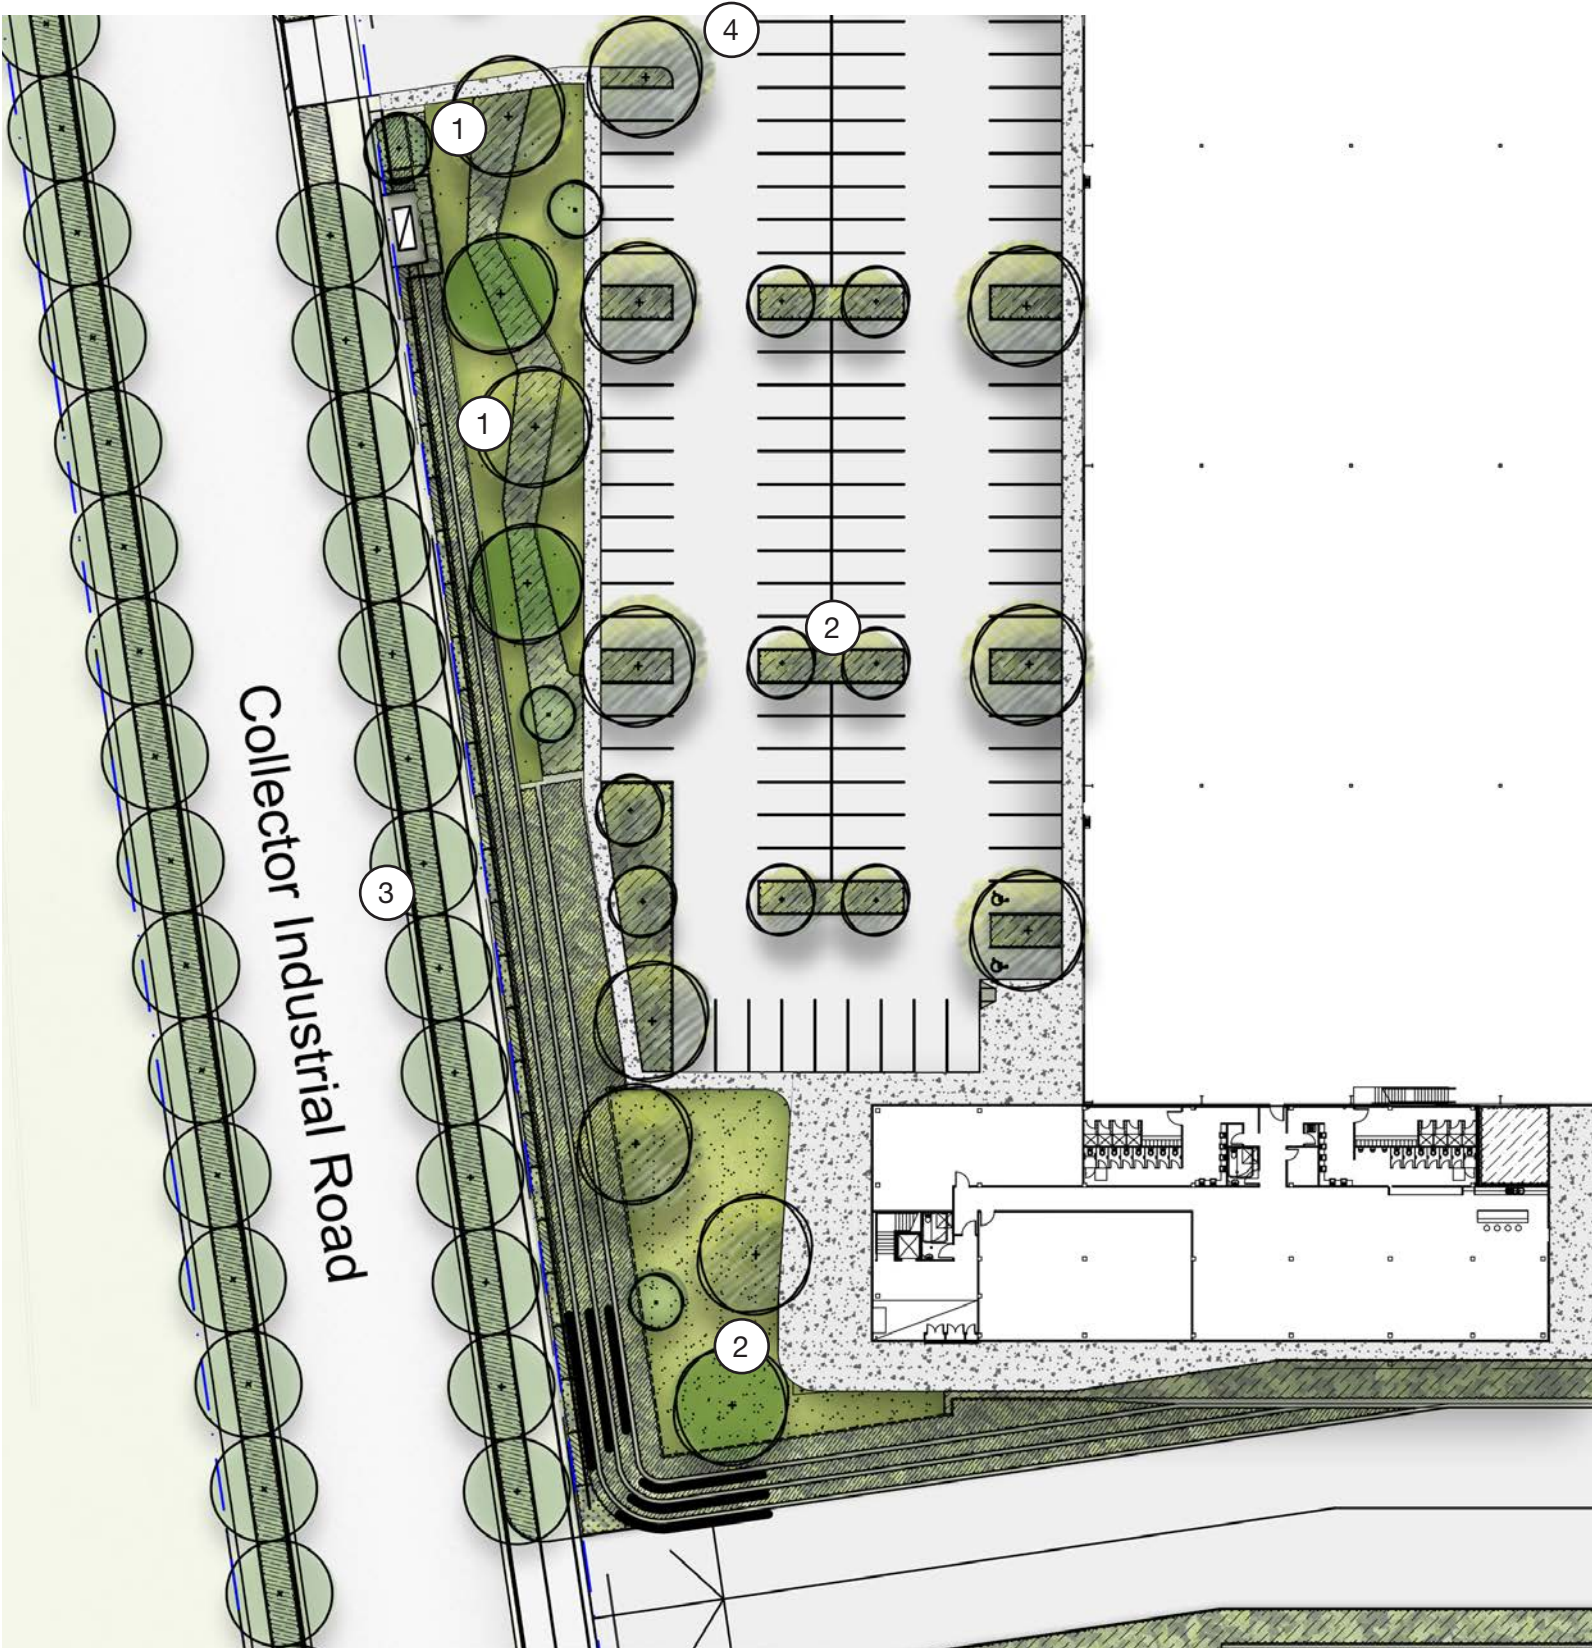

1 Lawn



2 Planted Carpark



3 Street Frontage



4 Native Planting for screening

Stage 1 Lot Works / Warehouse 3 Indicative Plant Schedule

Plant Schedule					
Code	Botanic Name	Common Name	Mature Size (h x w) (m)	Pot Size	Density
TREES					
Ac	Angophora costata	Smooth Barked Apple	20 X 9	100L	As Showi
Ad	Acacia decurrens	Black wattle	15 x 7	100L	As Showi
Ap	Acacia parramattensis	Parramatta Wattle	10 x 6	100L	As Showi
Bm	Backhousia myrtifolia	Grey Myrtle	4 X 3	100L	As Showi
Cc	Corymbia citriodora	Lemon Scented gum	30 x 8	100L	As Showi
Cm	Corymbia maculata	Spotted Gum	30 x 8	100L	As Showi
Ec	Eucalyptus crebra	Narrow Leaved Iron Bark	35X 10	100L	As Showi
Ee	Eucalyptus eugenioides	Thin leaved stringybark	20 x 8	100L	As Showi
Em	Eucalyptus moluccana	Grey Box	25 X 8	100L	As Showi
Er	Eleocrapus reticulatus	Blueberry Ash	9 x 3	100L	As Showi
Eu	Elaeocarpus Eumundi	Quandong	7 x 2	100L	As Showi
Ms	Melaleuca styphelioides	Prickly Leaved Paperbark	8 x 6	100L	As Showi
Wf	Waterhousea floribunda	Weeping Lily Pilly	10x 6	100L	As Showi
SHRUBS & ACCENTS					
An	Acmena smithii var. minor	Lilly Pilly	2 x 1.2	200mm	As Showi
AsM	Atriplex nummularia	Old man saltbush	2 x 2	200mm	As Showi
Bv	Baeckea virgata	Tall Backea	3 x 2	200mm	As Showi
Ca	Correa alba	White correa	1.5 x 1	200mm	As Showi
CLJ	Callistemon 'Little John'	Dwarf Bottle Brush	1.5 x 1	200mm	As Showi
De	Doryanthes excelsa	Gymea Lily	1.8 x 1.5	200mm	As Showi
Du	Daviesia ulicifolia	Gorse Bitter Pea	3 x 2.5	200mm	As Showi
Dv	Dodonea viscosa	Hop Bush	1 x 1	200mm	As Showi
Em	Eremophila maculata	Emu bush	.5 x 1.2	200mm	As Showi
Gj	Grevillea juniperina	Juniper leaf grevillea	1.5 x 1	200mm	As Showi
MCT	Melaleuca linariifolia 'Claret Tops'	Honey Myrtle	1 x 1	200mm	As Showi
PP	Phormium tenax 'Purpureum'	Bronze Flax	1.5 x 1	200mm	As Showi
Wf	Westringia fruticosa	Coastal Roasemary	1 x 1	150mm	As Showi
GRASSES AND GROUNDCOVERS					
Ba	Brunoniella australis	Blue Trumpets	0.3x	150mm	5/m²
Bd	Bothriochloa decipiens car. Decipiens	Pitted Blue Grass	1	150mm	5/m²
Ca	Carex appressa	Tall Sedge	0.9 x 1	150mm	5/m²
Cas	Centella asiatica	Indian Pennywort	.2 x 1	150mm	5/m²
Ct	Chloris truncata	Windmill Grass	.5 x .3	150mm	5/m²
Dc	Dianella caerulea	Flax Lily	0.8x 0.5	150mm	5/m²
Dr	Dichondra repens	Kidney Weed	.1 x 1	150mm	5/m²
Em	Entolasia marginata	Bordered Panic	0.8 x 0.5	150mm	5/m²
Eo	Echinopogon ovatus	Forest Hedgehog Grass	1.2	150mm	5/m²
Gt	Gazania tomentosa	Silver Gazania	.15 x 1	150mm	5/m²
Hs	Hibbertia scandens	Climbing Guinea Flower	climbing	150mm	5/m²
Ic	Imperata cylindrica	Blady Grass	.75 x .3	150mm	5/m²
Ju	Juncus usitatus	Common Grass	.6 x 1	150mm	5/m²
LJR	Liriope 'Just Right'	Liriope	.4 x .4	150mm	5/m²
LI	Lomandra longifolia	Mat Rush	1 x 1	150mm	5/m²
Mp	Myoporum parvifolium	Creeping Boobialla	.3 x 2	150mm	5/m²
Ms	Microlaena stipoides	Weeping Grass	0.7 x 0.3	150mm	5/m²
Ta	Themeda australis	Kangaroo Grass	1 x .5	150mm	5/m²
Vh	Viola hederacea	Native Violet	.15 x 1	150mm	5/m²
Wc	Wahlenbergia communis	Tufted Bluebell	0.75	150mm	5/m²

