



01 ELEVATION
 DA307 Southern Building Elevation
 Scale 1:500

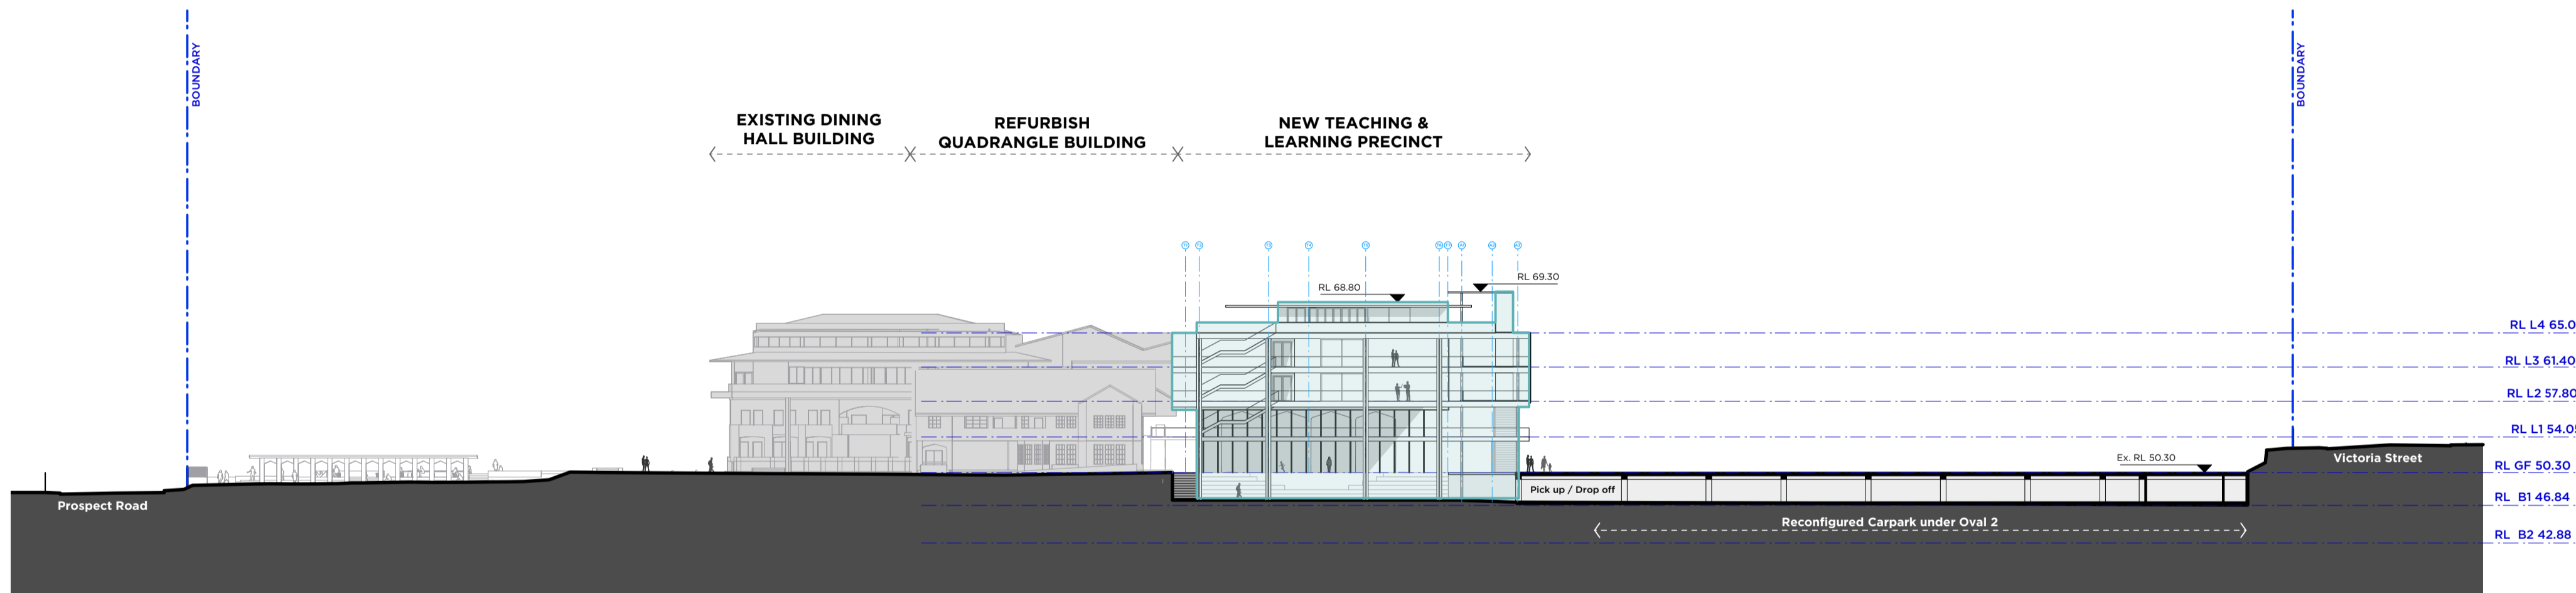


02 ELEVATION
 DA307 Northern Building Elevation
 Scale 1:500

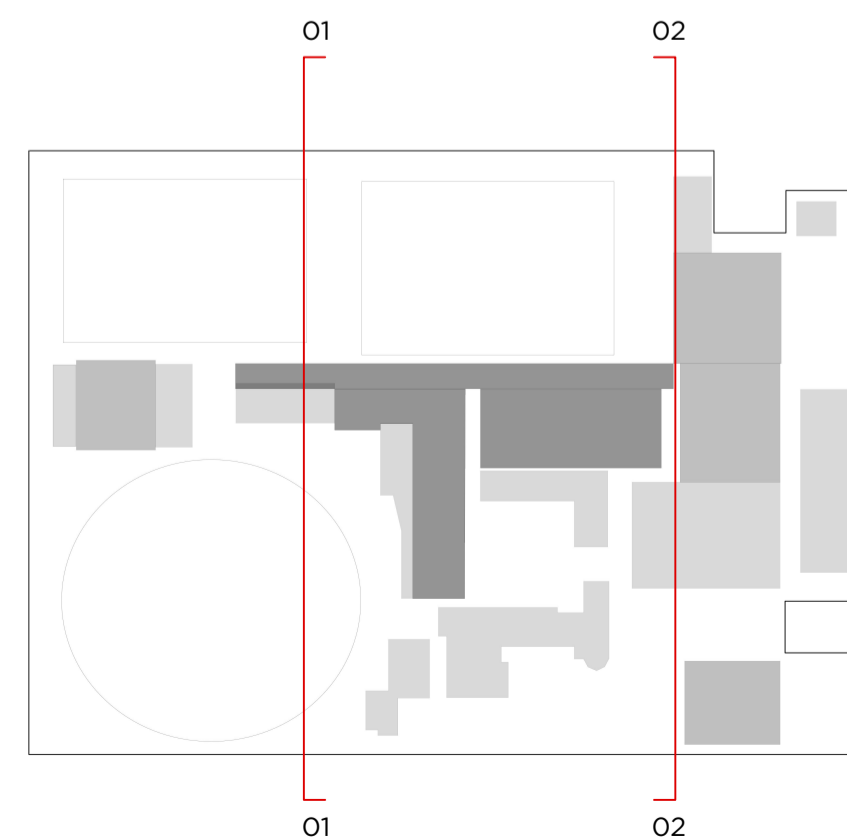

Location Diagram NTS

- Legend:**
- Site Boundary
 - Existing Building - No works
 - Proposed New Building Works

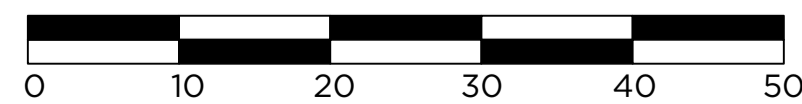

PMDL ARCHITECTURE
 INTERIORS
 MASTERPLANNING

pmdl.com.au

PMDL ARCHITECTURE + DESIGN (LIMITED)
 PMDL ARCHITECTURE + DESIGN PTY LTD ABN 56 062 981 337
 NSW NOMINATED ARCHITECTS: ANDREW PENDER 537 DAVID MORRIS 5865 VICKI VAN DIJK 9476

ISSUE	DATE	REVISION	PROJECT #
A	28/8/20	Response to Submission	2808
<small>DO NOT SCALE FROM DRAWING. USE FIGURED DIMENSIONS ONLY. CHECK ALL DIMENSIONS ON SITE BEFORE MANUFACTURE OR CONSTRUCTION.</small>			DWG #
<small>0mm 50mm 100mm</small>			DA307
PROJECT	TGS Renewal Project		REVISION
CLIENT	Trinity Grammar School		NZ
DWG	Building Elevations		SCALE
CLIENT REF & CONTACT	119 Prospect Rd, Summer-Hill	DATE	14/11/19
		DRAWN	SC
		CHWG	SC
			A