




**01 ELEVATION**  
Maintenance Building Elevation East  
Scale 1:100

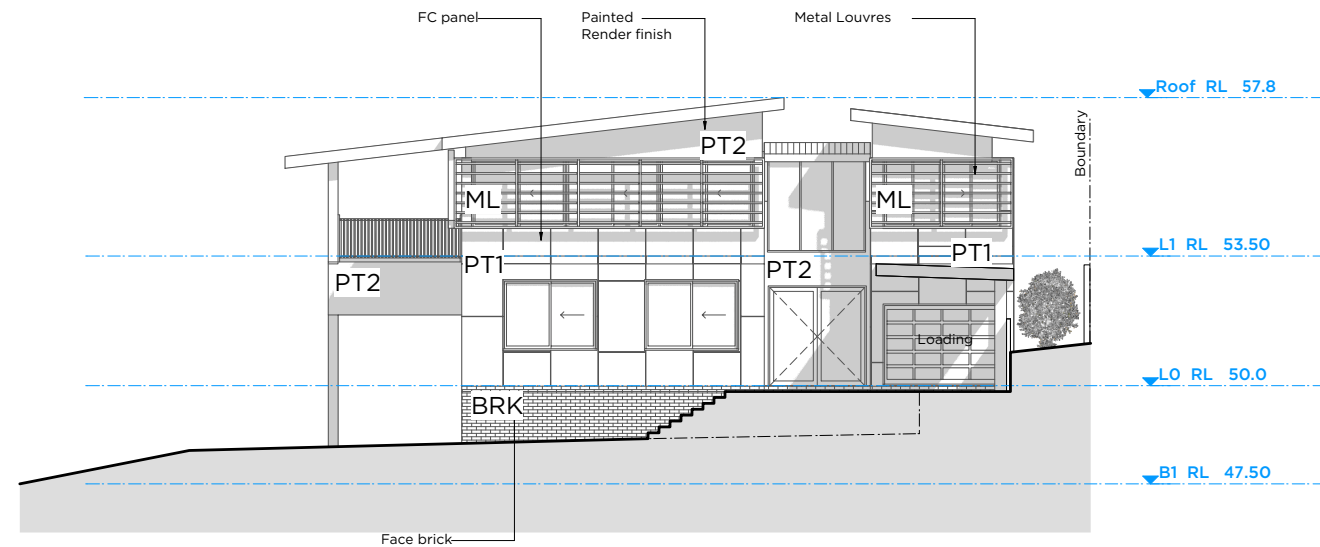


**02 ELEVATION**  
Maintenance Building Elevation North  
Scale 1:100

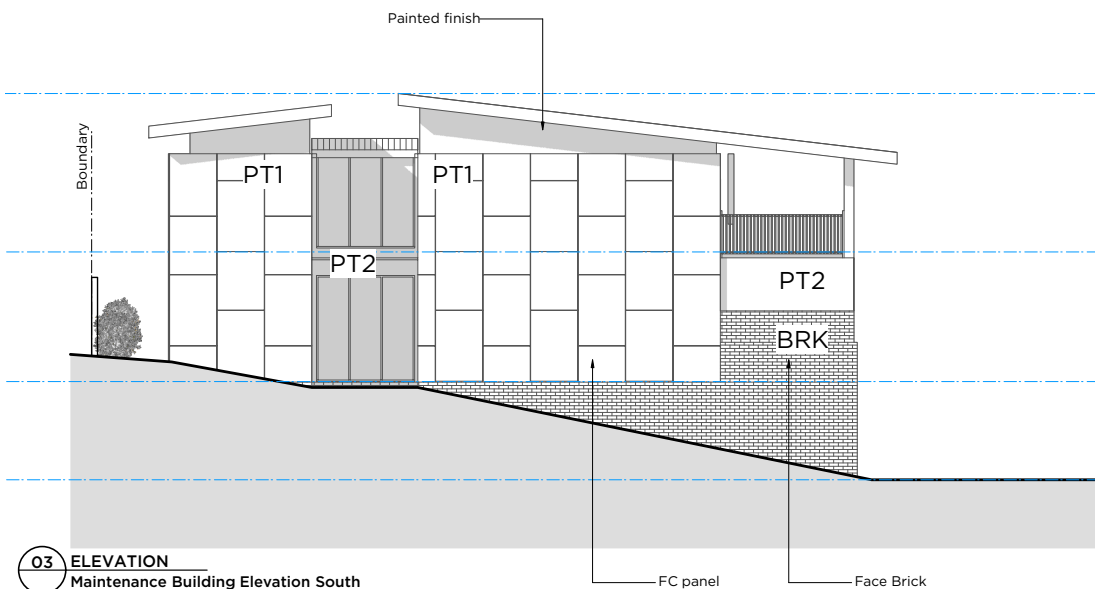

**03 ELEVATION**  
Maintenance Building Elevation South  
Scale 1:100

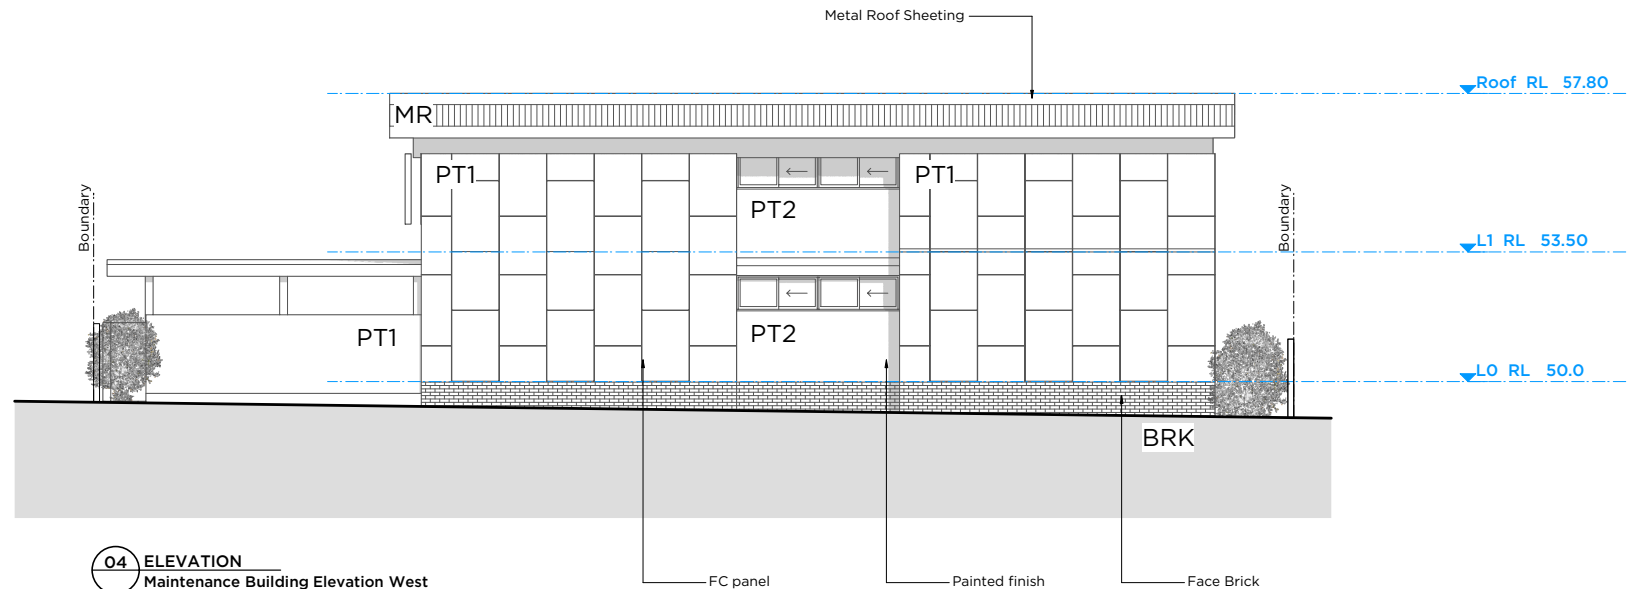


**04 ELEVATION**  
Maintenance Building Elevation West  
Scale 1:100

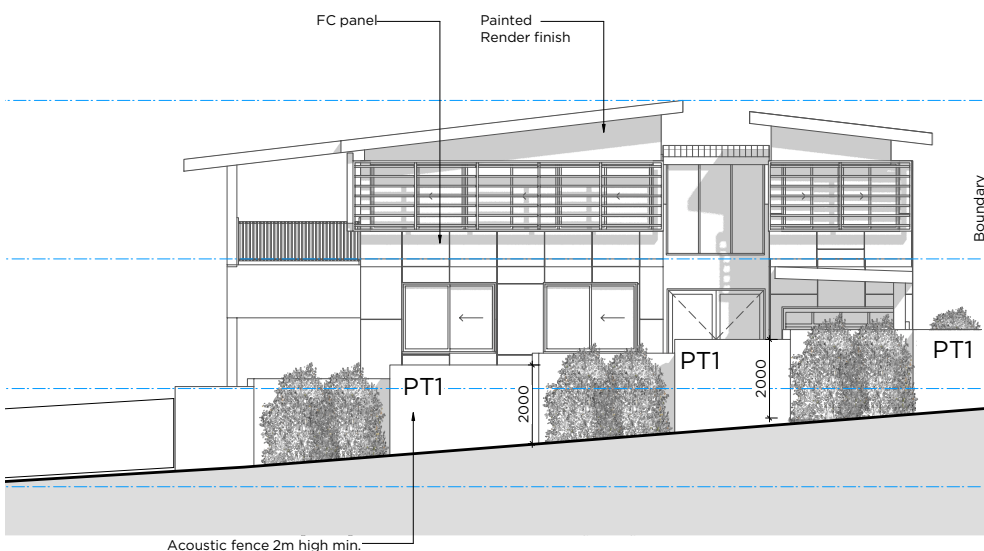


**05 ELEVATION**  
Maintenance Building Street Elevation  
Scale 1:100



ML - Metal Louvres  
PT1 - Neutral Paint Colour  
PT2 - Burnt Orange Paint Colour

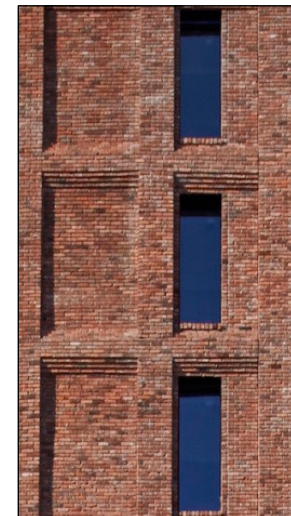

BRK-Brick  
Brownish Red

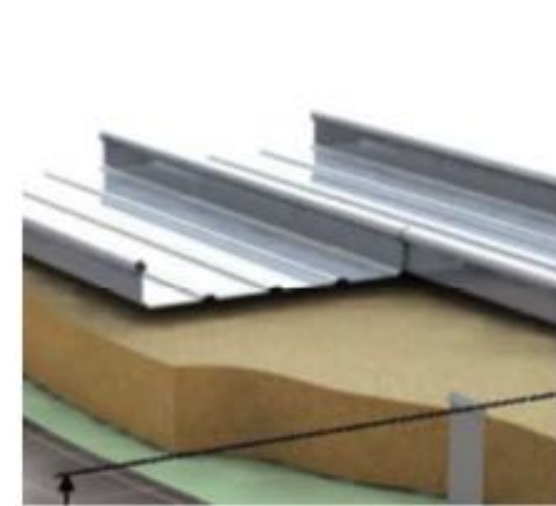

MR - Metal deck  
roofing