

View Loss Impacted apartments (SW corner):

- L15: Apt 113
- L16: Apt 120
- L17: Apt 127
- L18: Apt 129, Apt 131

Total: 5/131 Aparments 4%

Brisbane Water

Remained Views

Eastern Tower
Approved Envelope

Northern Tower
DA Massing

Southern Tower
Approved Envelope


Remained Views



DKO Architecture (NSW) Pty Ltd
42 Davies Street
Surry Hills, NSW 2010
ABN: 81956706590
NSW: Nominated Architects
Koos de Keijzer 5767 | David Randerson 8542

T +61 2 8346 4500
info@DKO.com.au
www.DKO.com.au

© DKO Architecture (NSW) Pty Ltd
Except as allowed under copyright act, no part of this
drawing may be reproduced or otherwise dealt with
without written permission of DKO Architecture.


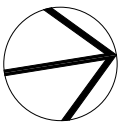



Project Name
Project Number
Date
Scale

Central Coast Quarter
11725
November 2021
1:1500@A3


Drawing Name
Drawing Number
Revision

View Loss Analysis Plan 1/2
SKo3
A

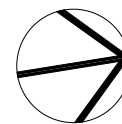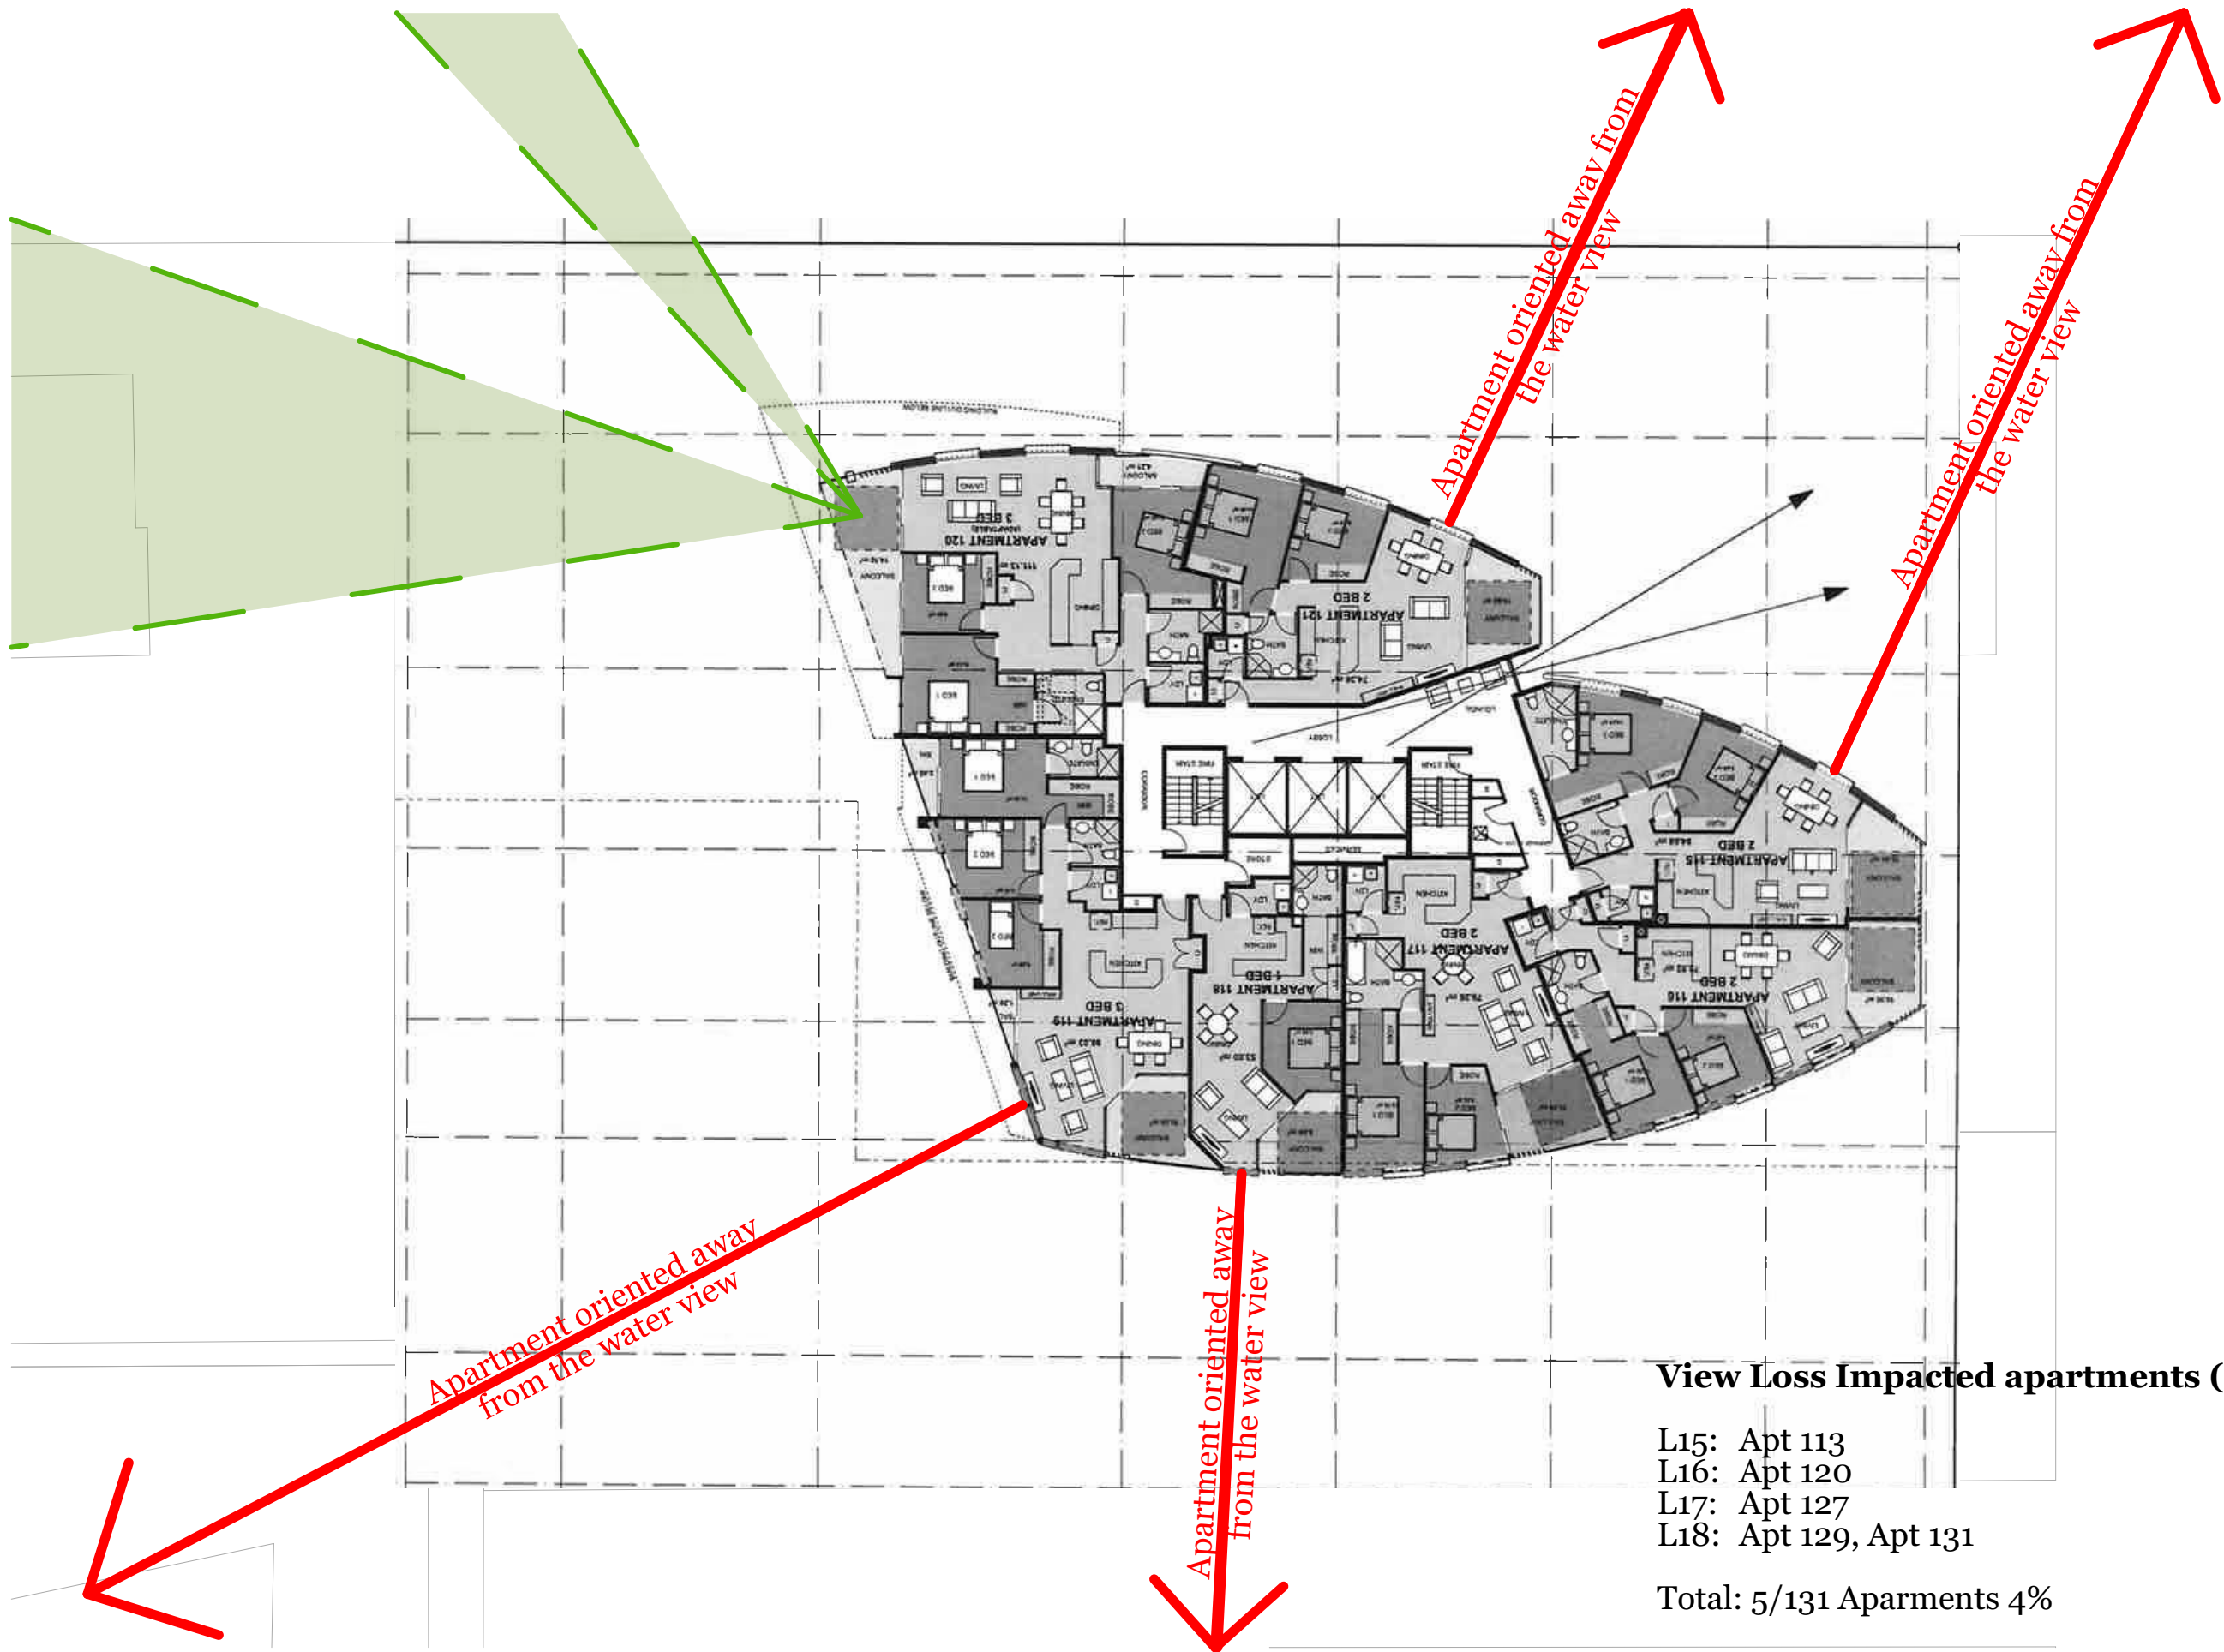

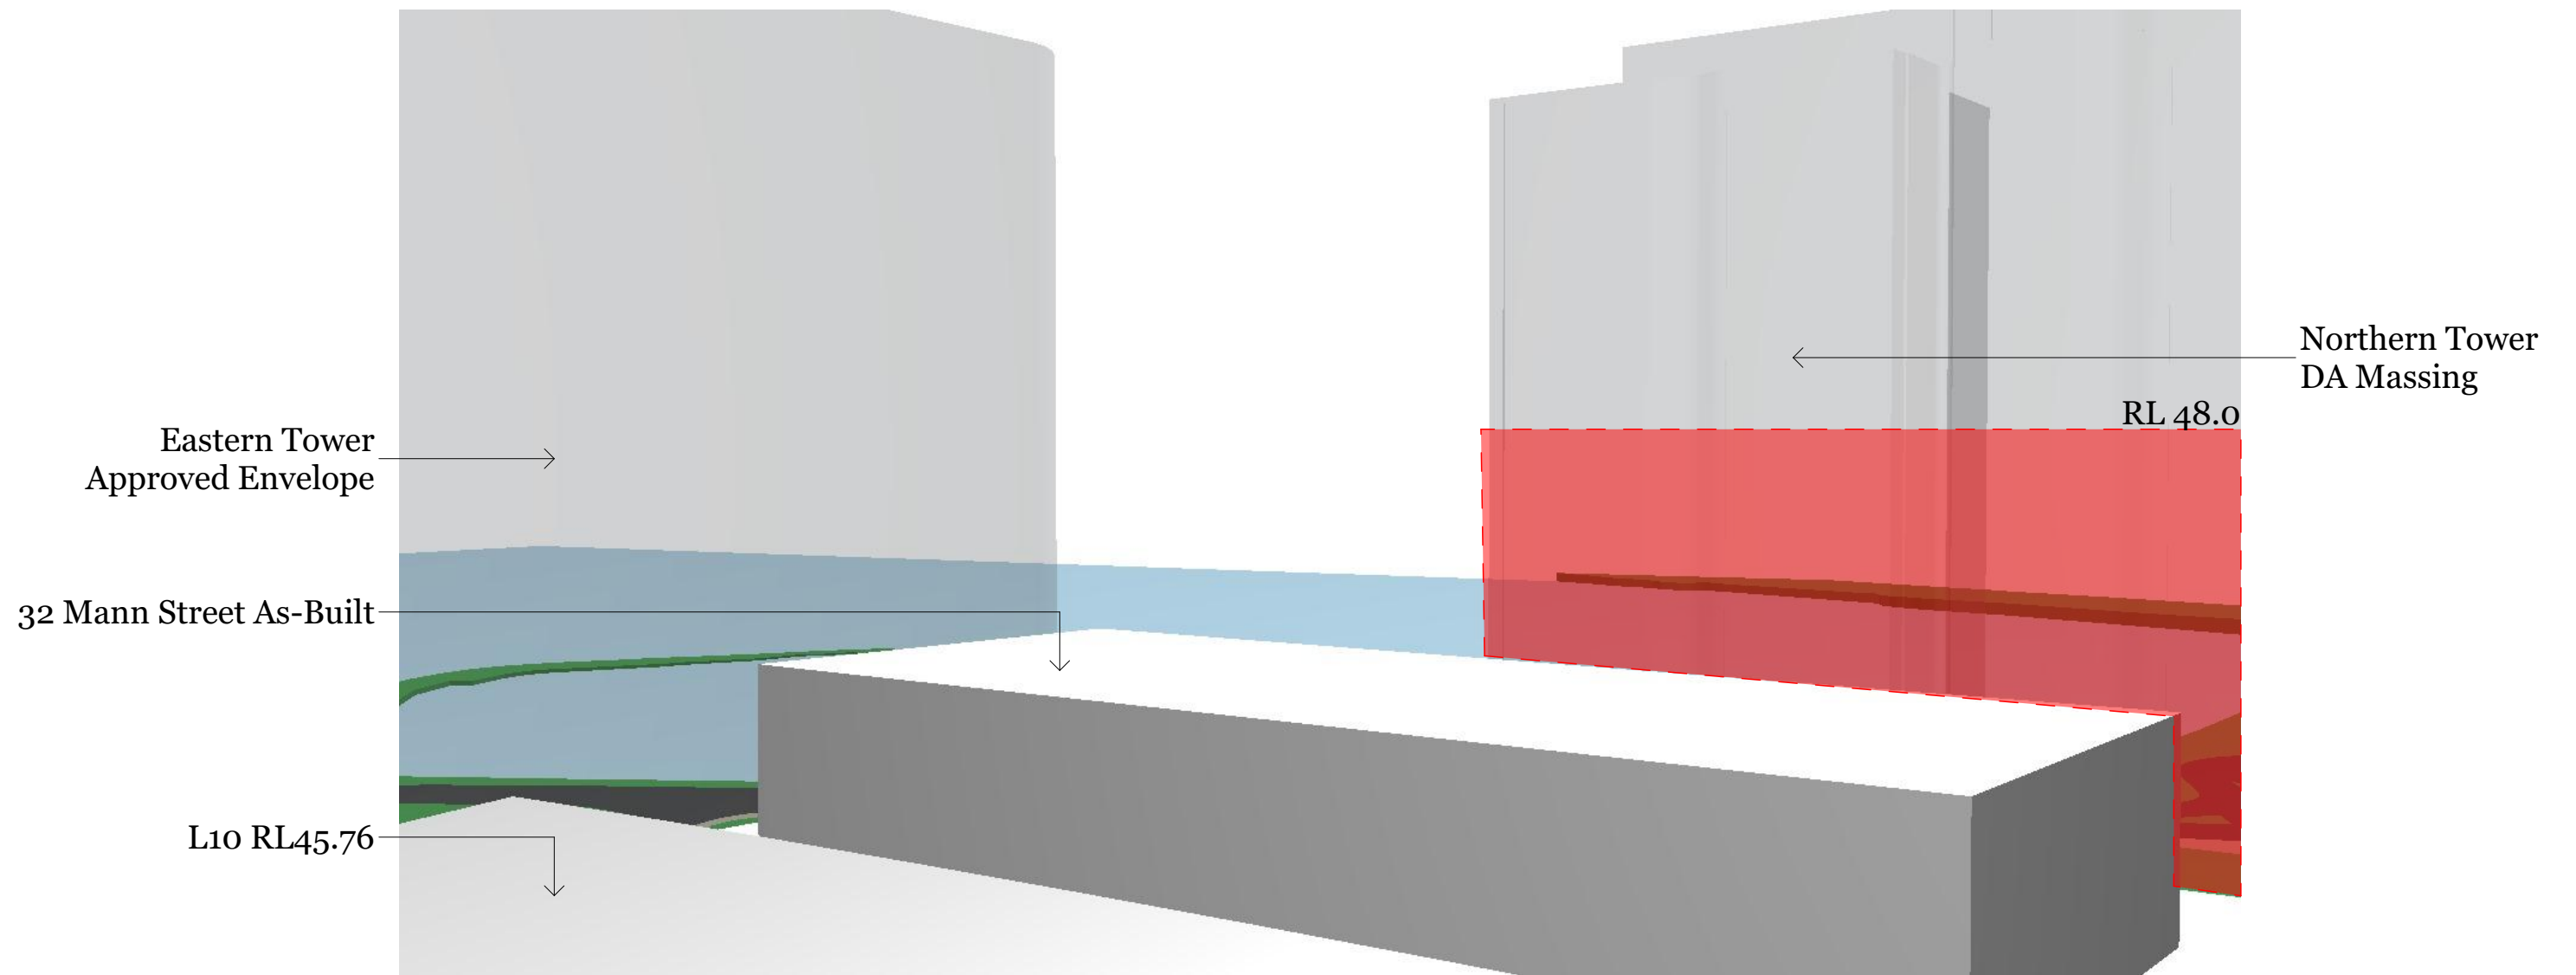

L10 Balcony: **RL45.76**
 Eye Level: **RL 47.26**

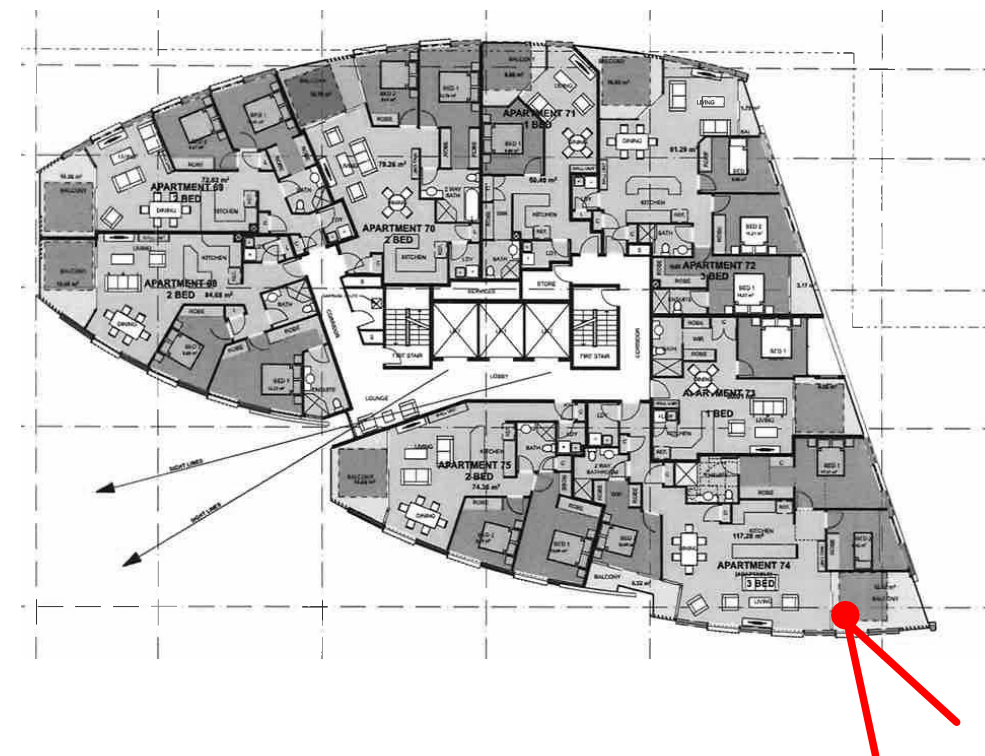


DKO Architecture (NSW) Pty Ltd
 42 Davies Street
 Surry Hills, NSW 2010
 ABN: 81956706590
 NSW: Nominated Architects
 Koos de Keijzer 5767 | David Randerson 8542


T +61 2 8346 4500
 info@DKO.com.au
 www.DKO.com.au

© DKO Architecture (NSW) Pty Ltd
 Except as allowed under copyright act, no part of this
 drawing may be reproduced or otherwise dealt with
 without written permission of DKO Architecture.

Project Name	Central Coast Quarter	Drawing Name	View Loss Analysis - L10
Project Number	11725	Drawing Number	SK05
Date	November 2021	Revision	A
Scale	@A3		

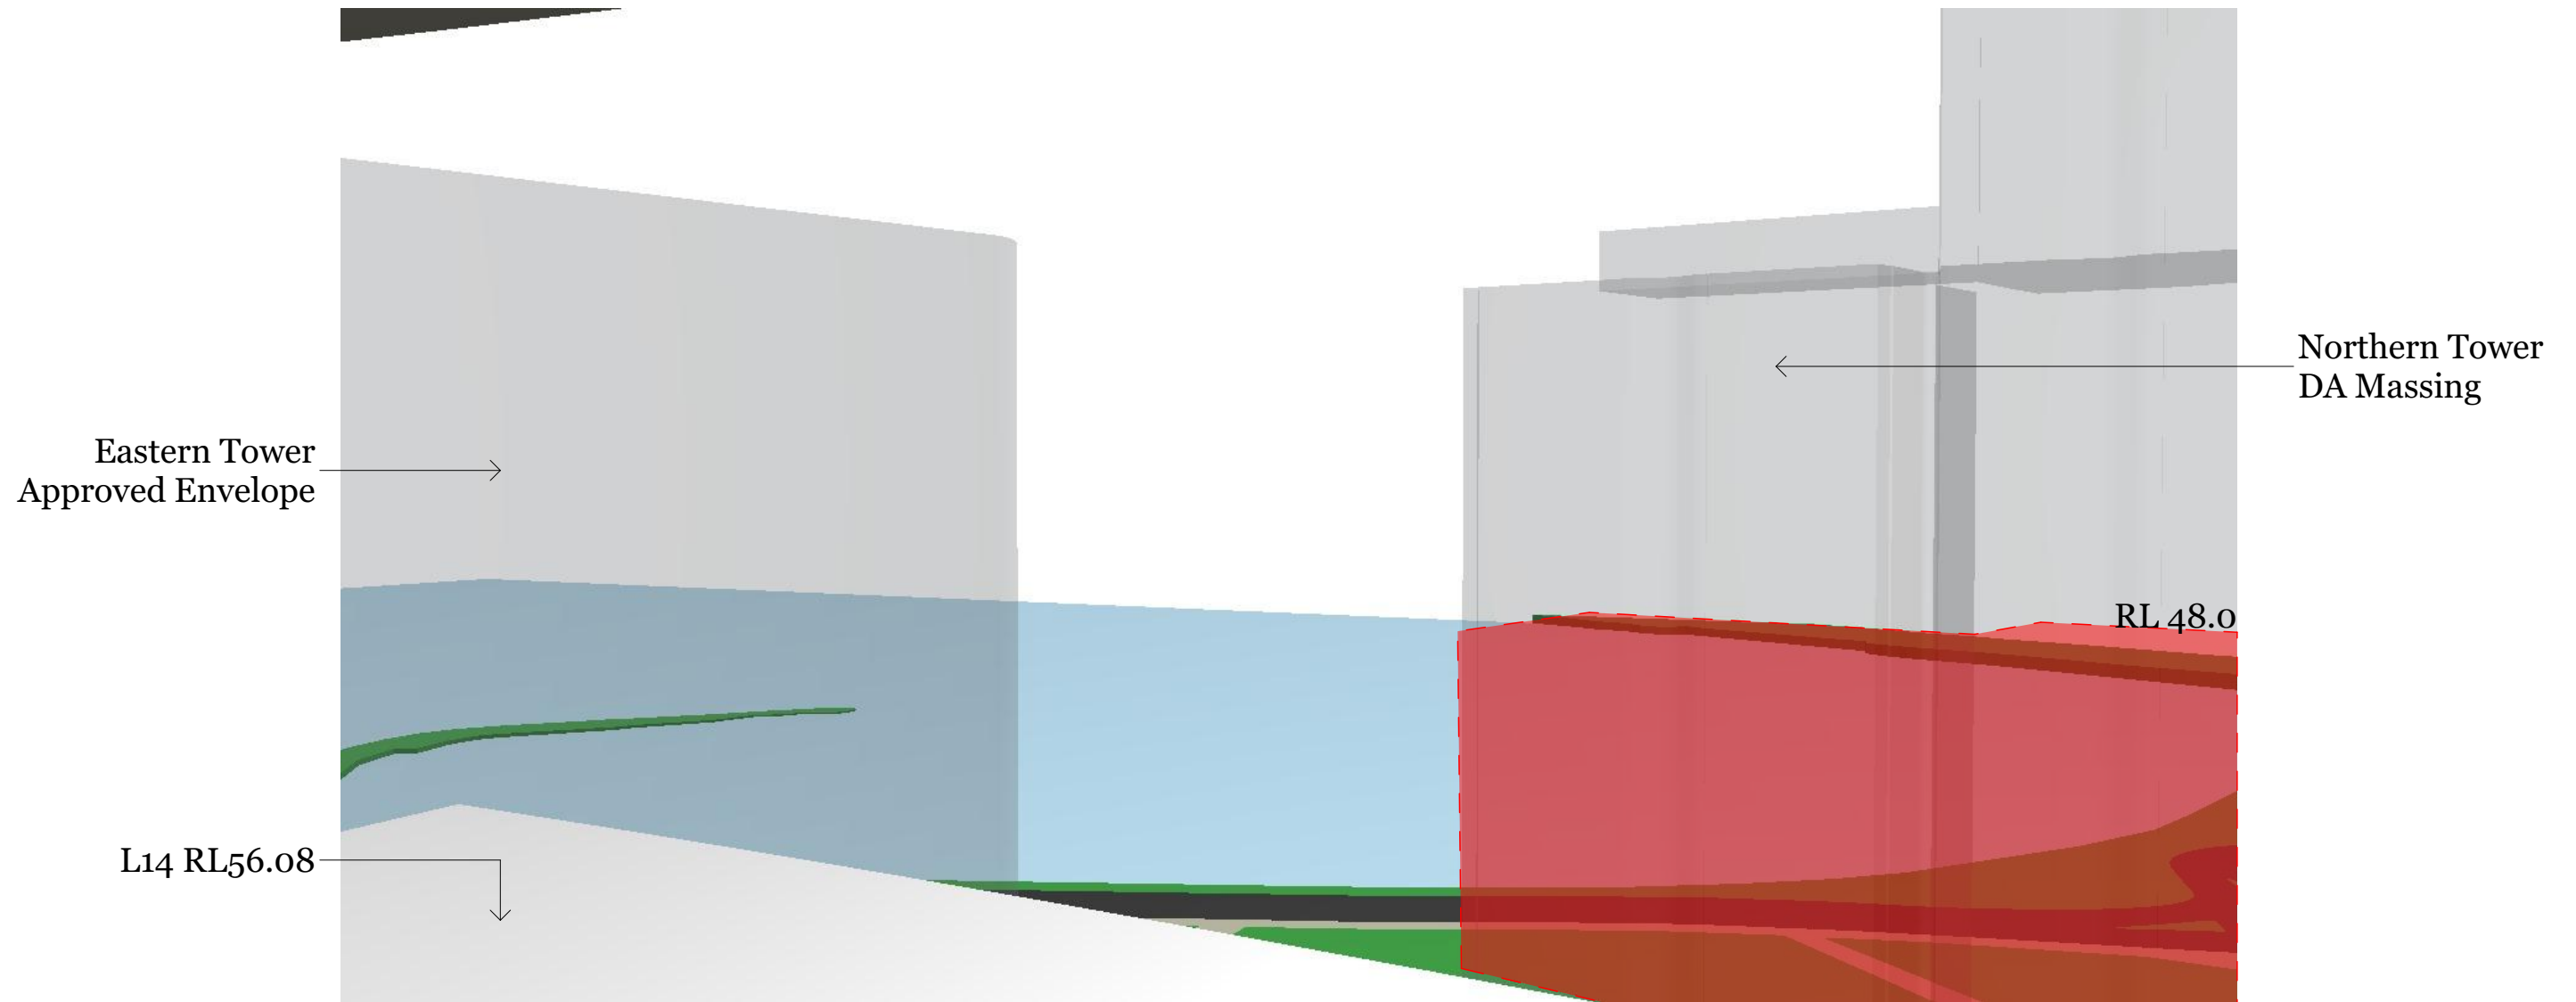

L14 Balcony: **RL56.08**
 Eye Level: **RL 57.58**

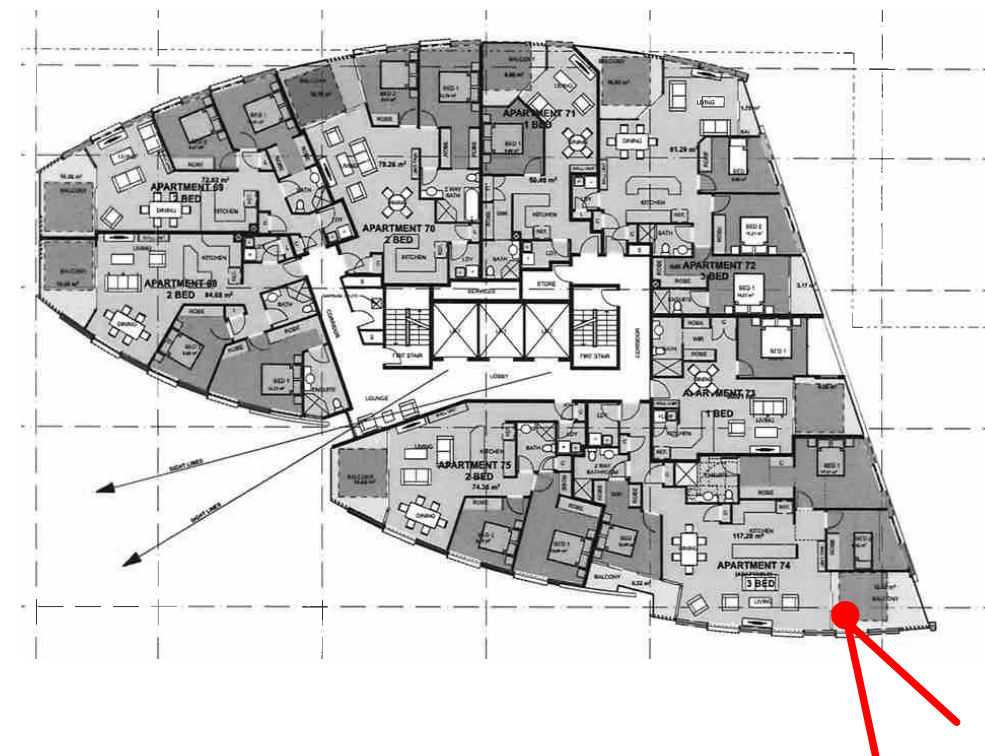

DKO Architecture (NSW) Pty Ltd
 42 Davies Street
 Surry Hills, NSW 2010
 ABN: 81956706590
 NSW: Nominated Architects
 Koos de Keijzer 5767 | David Randerson 8542

T +61 2 8346 4500
 info@DKO.com.au
 www.DKO.com.au


© DKO Architecture (NSW) Pty Ltd
 Except as allowed under copyright act, no part of this
 drawing may be reproduced or otherwise dealt with
 without written permission of DKO Architecture.

Project Name
 Project Number
 Date
 Scale


Central Coast Quarter
 11725
 November 2021
 @A3

Drawing Name
 Drawing Number
 Revision

View Loss Analysis - L14
SKo6
 A

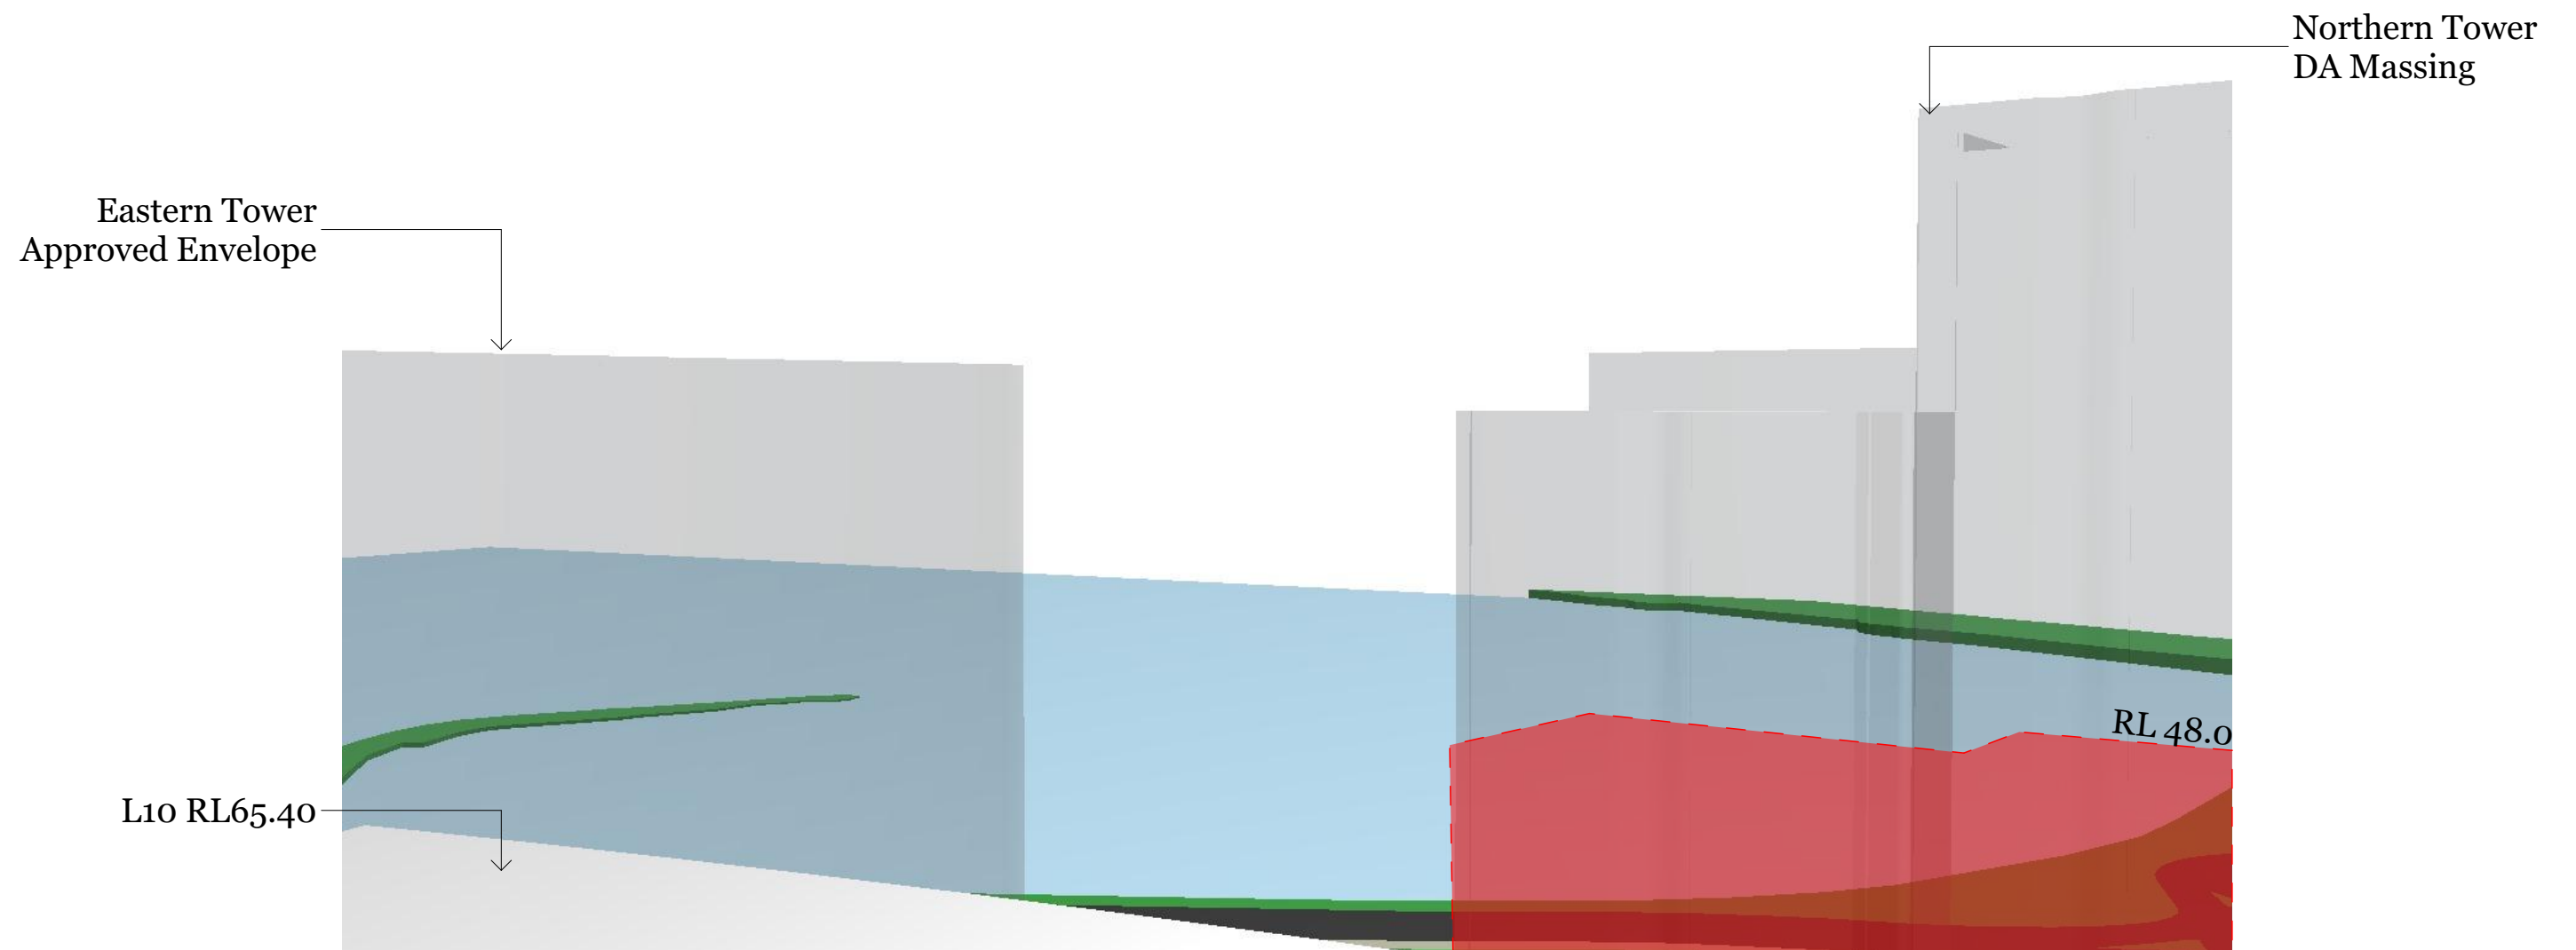

L17 Balcony: **RL65.40**
 Eye Level: **RL 66.90**

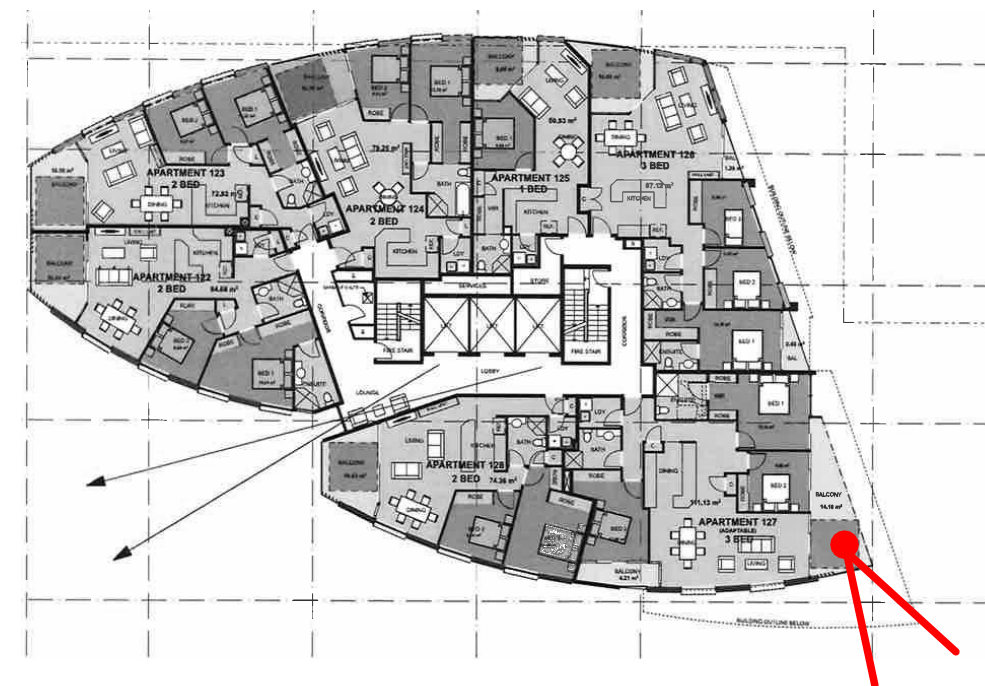

DKO Architecture (NSW) Pty Ltd
 42 Davies Street
 Surry Hills, NSW 2010
 ABN: 81956706590
 NSW: Nominated Architects
 Koos de Keijzer 5767 | David Randerson 8542

T +61 2 8346 4500
 info@DKO.com.au
 www.DKO.com.au

© DKO Architecture (NSW) Pty Ltd
 Except as allowed under copyright act, no part of this
 drawing may be reproduced or otherwise dealt with
 without written permission of DKO Architecture.

Project Name Central Coast Quarter
 Project Number 11725
 Date November 2021
 Scale @A3

Drawing Name View Loss Analysis - L17
 Drawing Number SK07
 Revision A