


PLAN SHADOW ANALYSIS  
Existing  
December 21st

1230

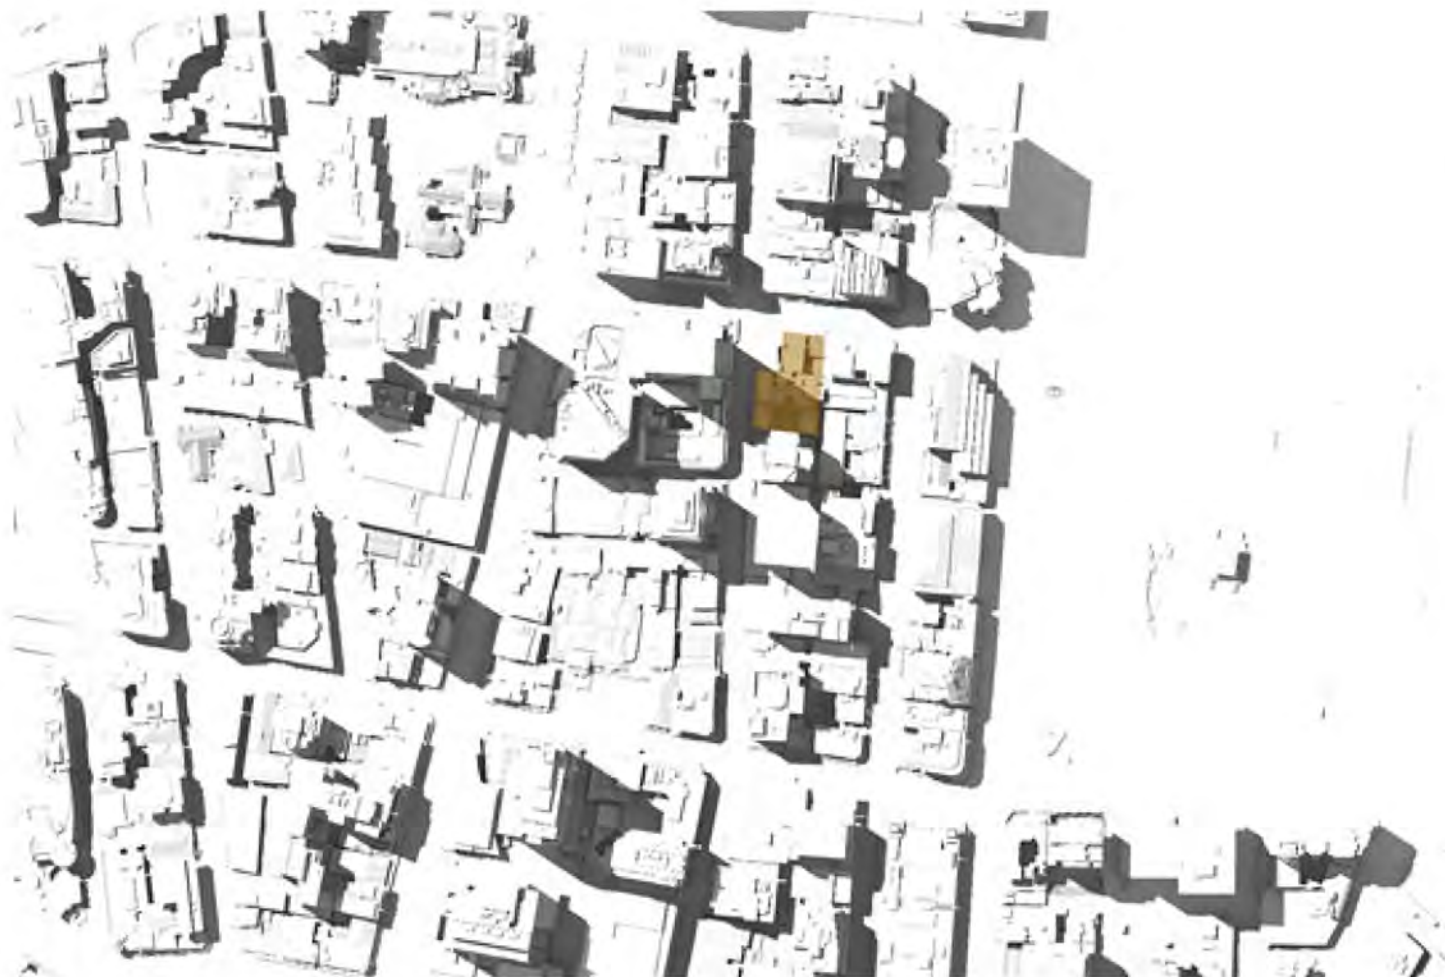

1300




1330




1400



1430

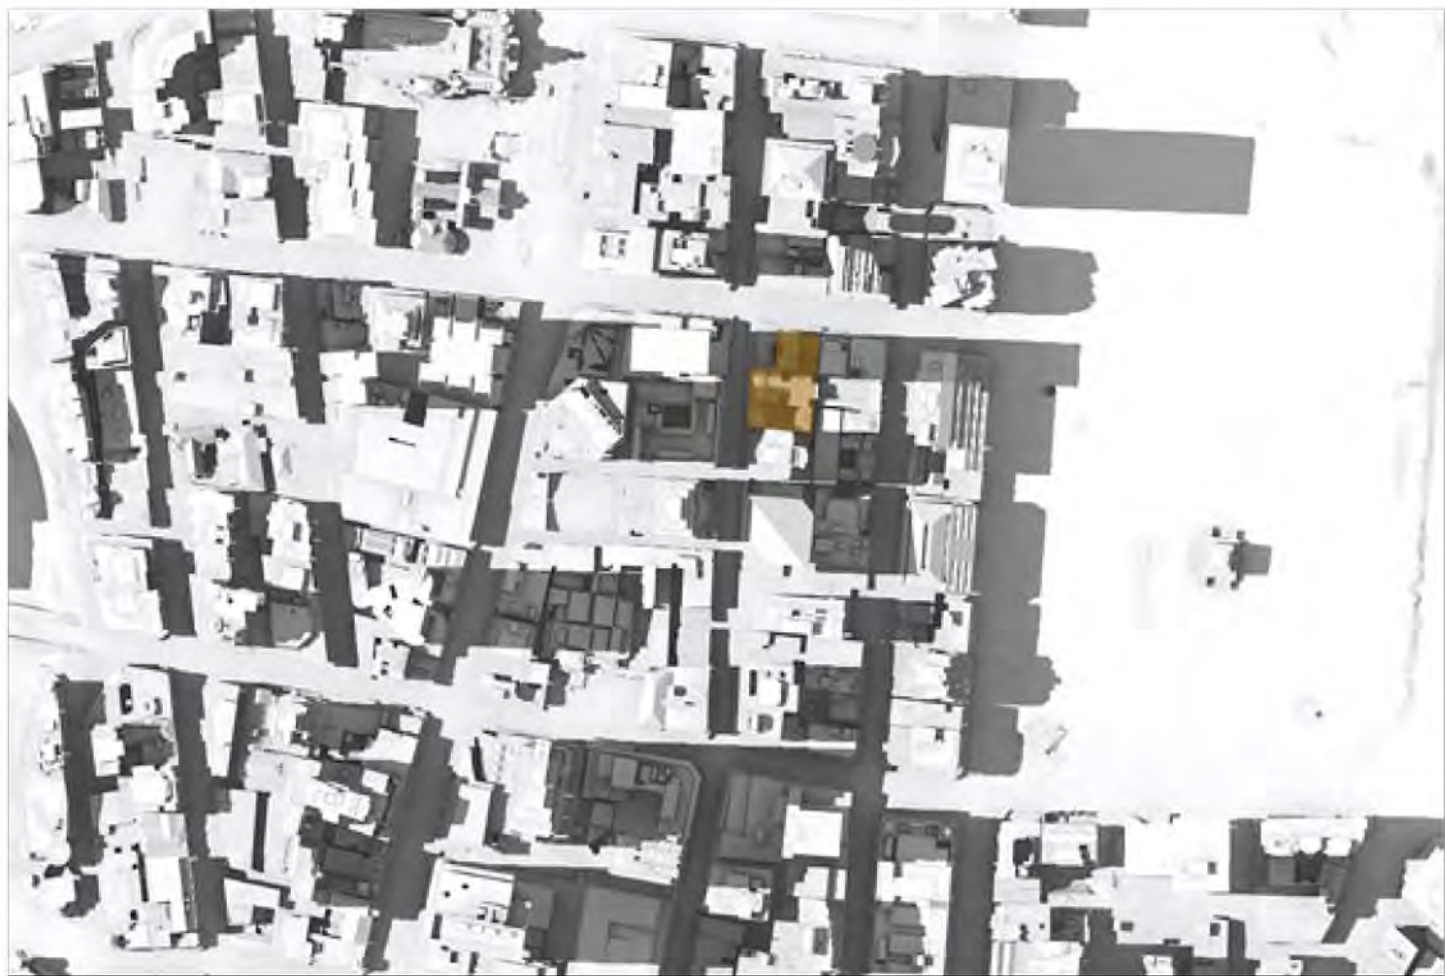

1500

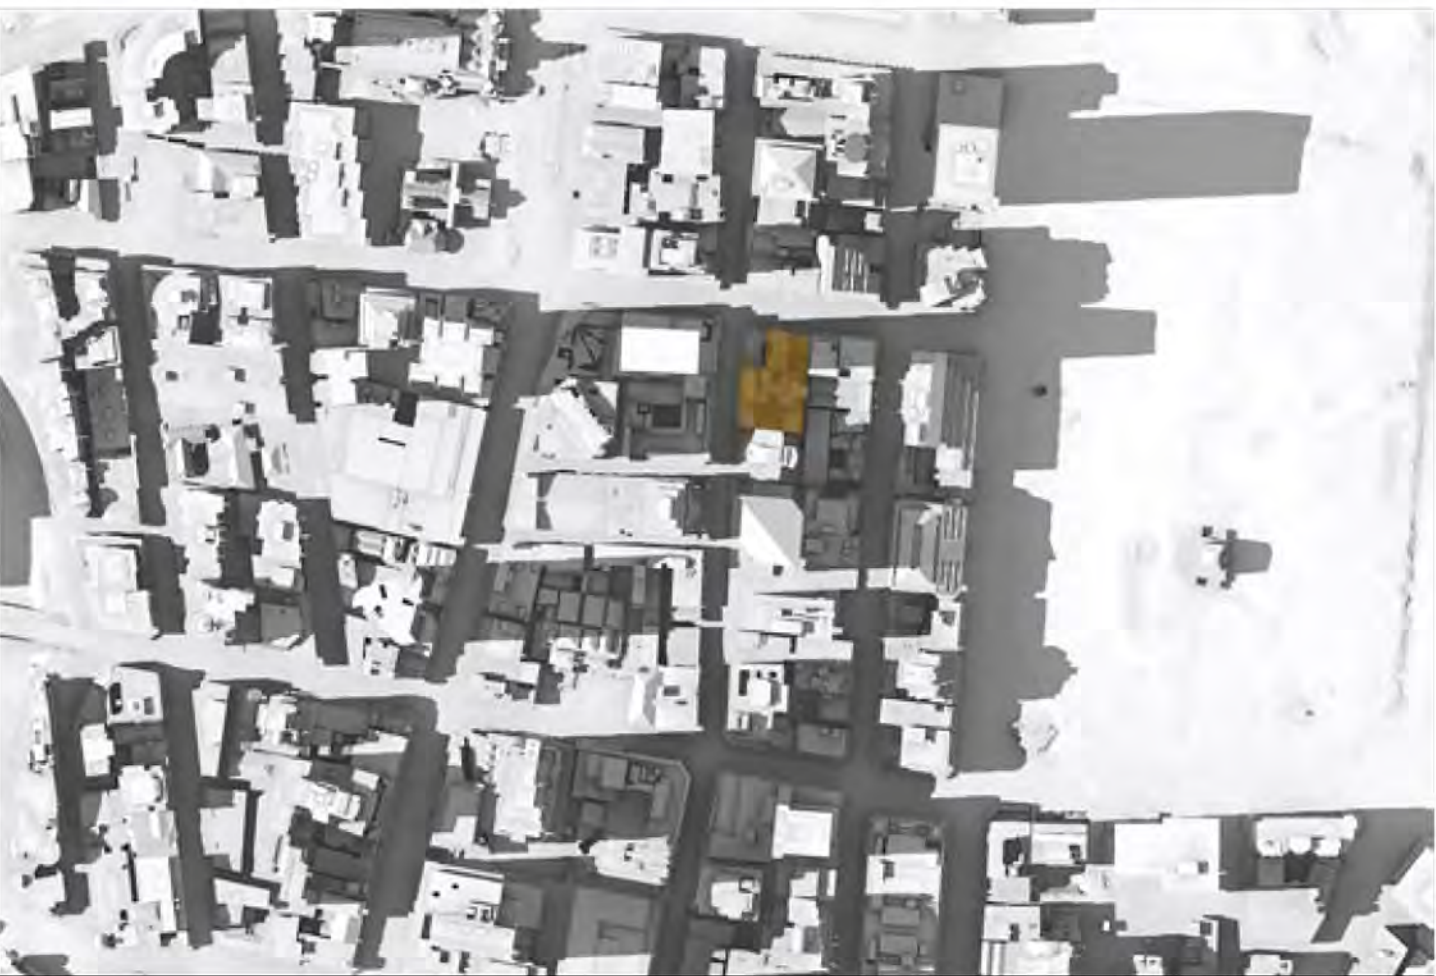

1530




1600

100mm A1 FULL SIZE Plot Date & Time [DATE / TIME STAMP]

REV.	BY	DATE	DESCRIPTION	APPD.
C		04.09.20	SSDA Issue	
B		07.04.20	Stage 2 SSD DA - For Landowners Consent	

SCALE			
1:250 @ A1	0	2.5	5 7.5 10 12.5 m

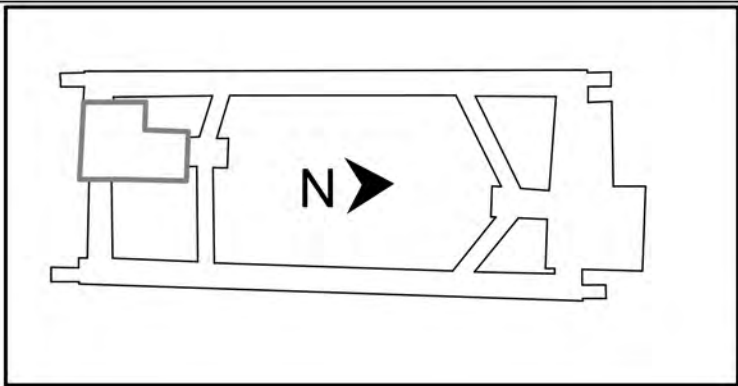


NOTE: Do not scale from this drawing.

CLIENT	 
ISDP	 

The information shown on this drawing is for the purposes of the Sydney Metro Project only. No warranty is given or implied as to its suitability for any other purpose. The Service Providers accept no liability arising from the use of this drawing and the information shown thereon for any purpose other than the Sydney Metro Project.	
SERVICE PROVIDERS	
<b>Foster + Partners</b>	DRAWN Author
<b>C O X</b>	DESIGNED Designer
<b>CJ ARMS</b>	DRG CHECK Checker
<b>BATESSMART.</b>	DESIGN CHECK Checker
<b>LCI</b>	APPROVED Approver
<b>aurecon</b>	
<b>TTW</b>	

DRG No. SMCSWSPS-BAT-OSS-AT-DWG-941041			
<b>PITT STREET SOUTH OVER STATION DEVELOPMENT (PSS OSD)</b>			
SSDA Issue EXISTING SHADOW PLANS			
STAT SSDA Issue	SHEET OF	©	
METRO DRG No.	REV. C		










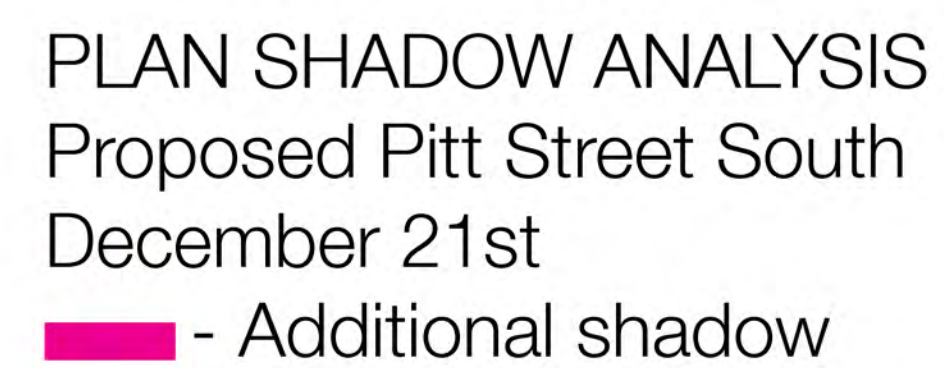


1230

1300

1330

1400

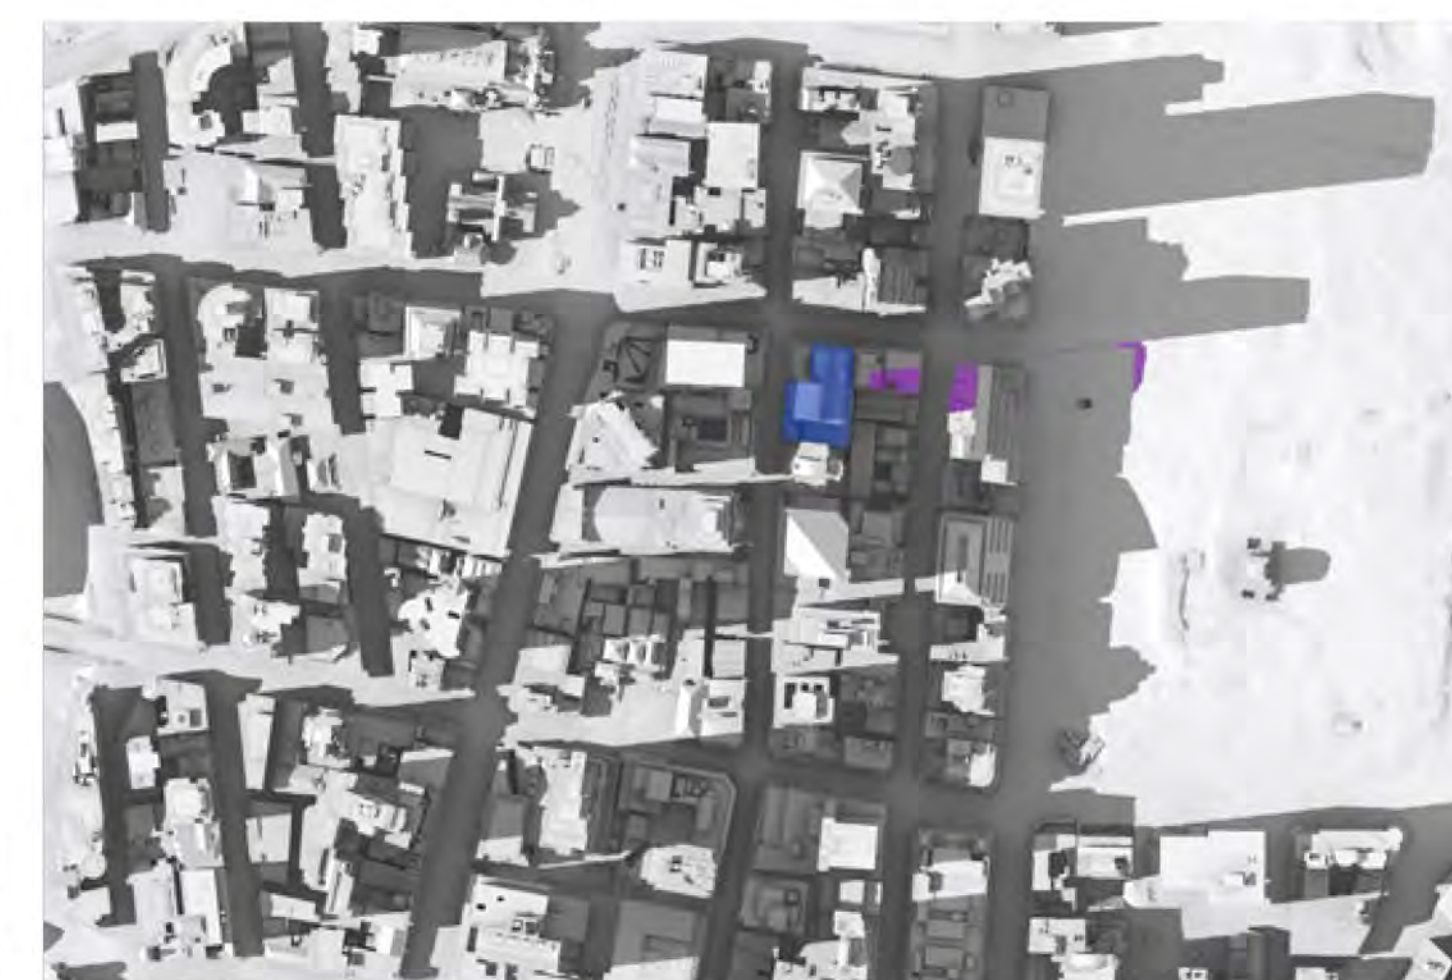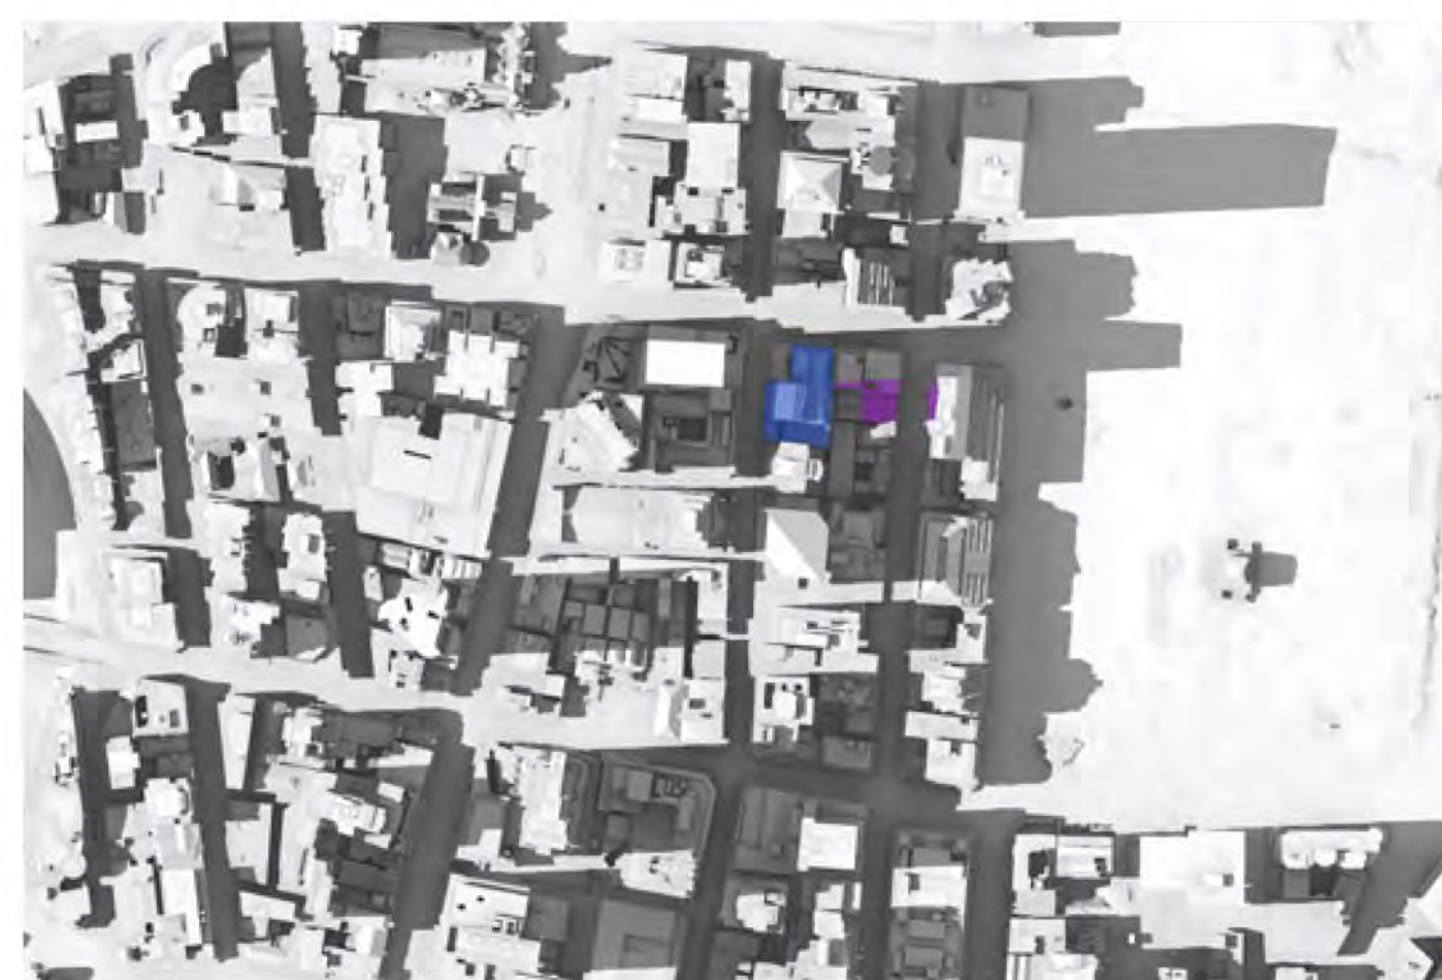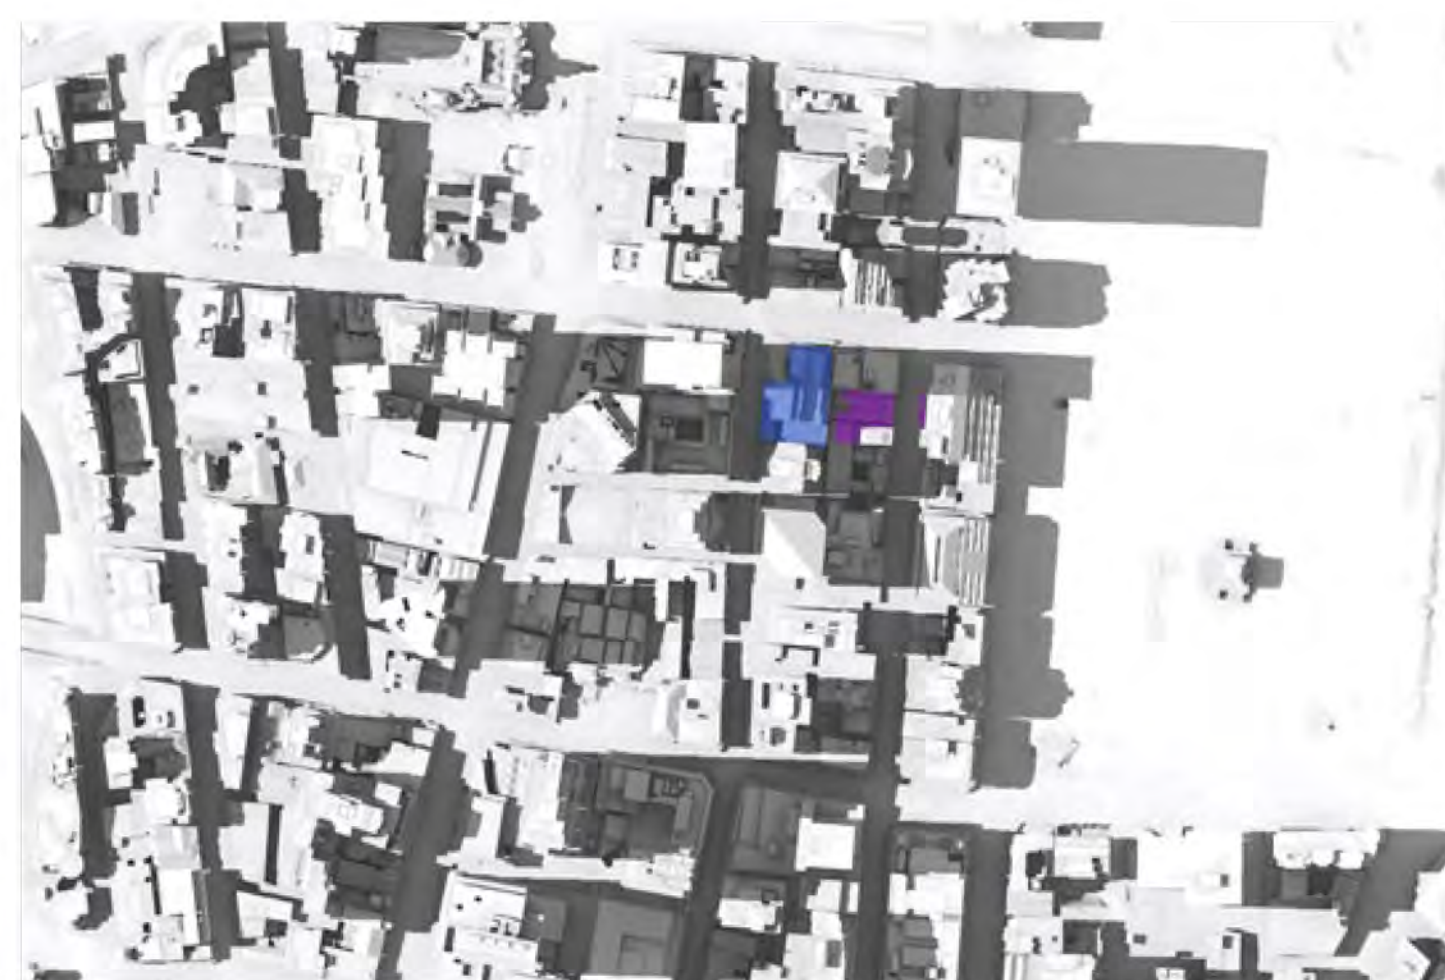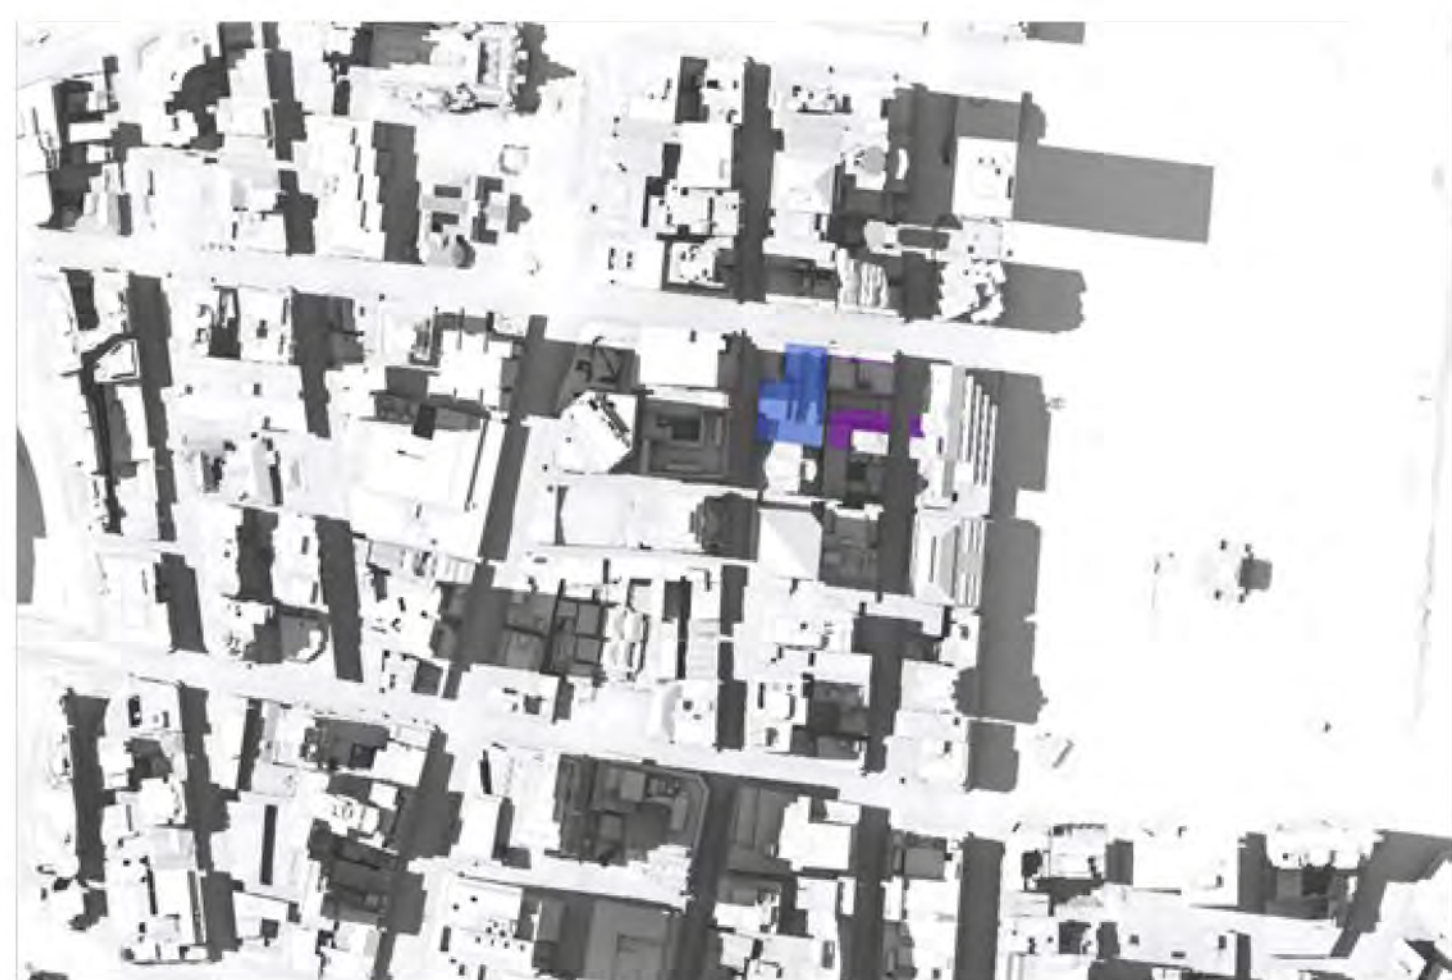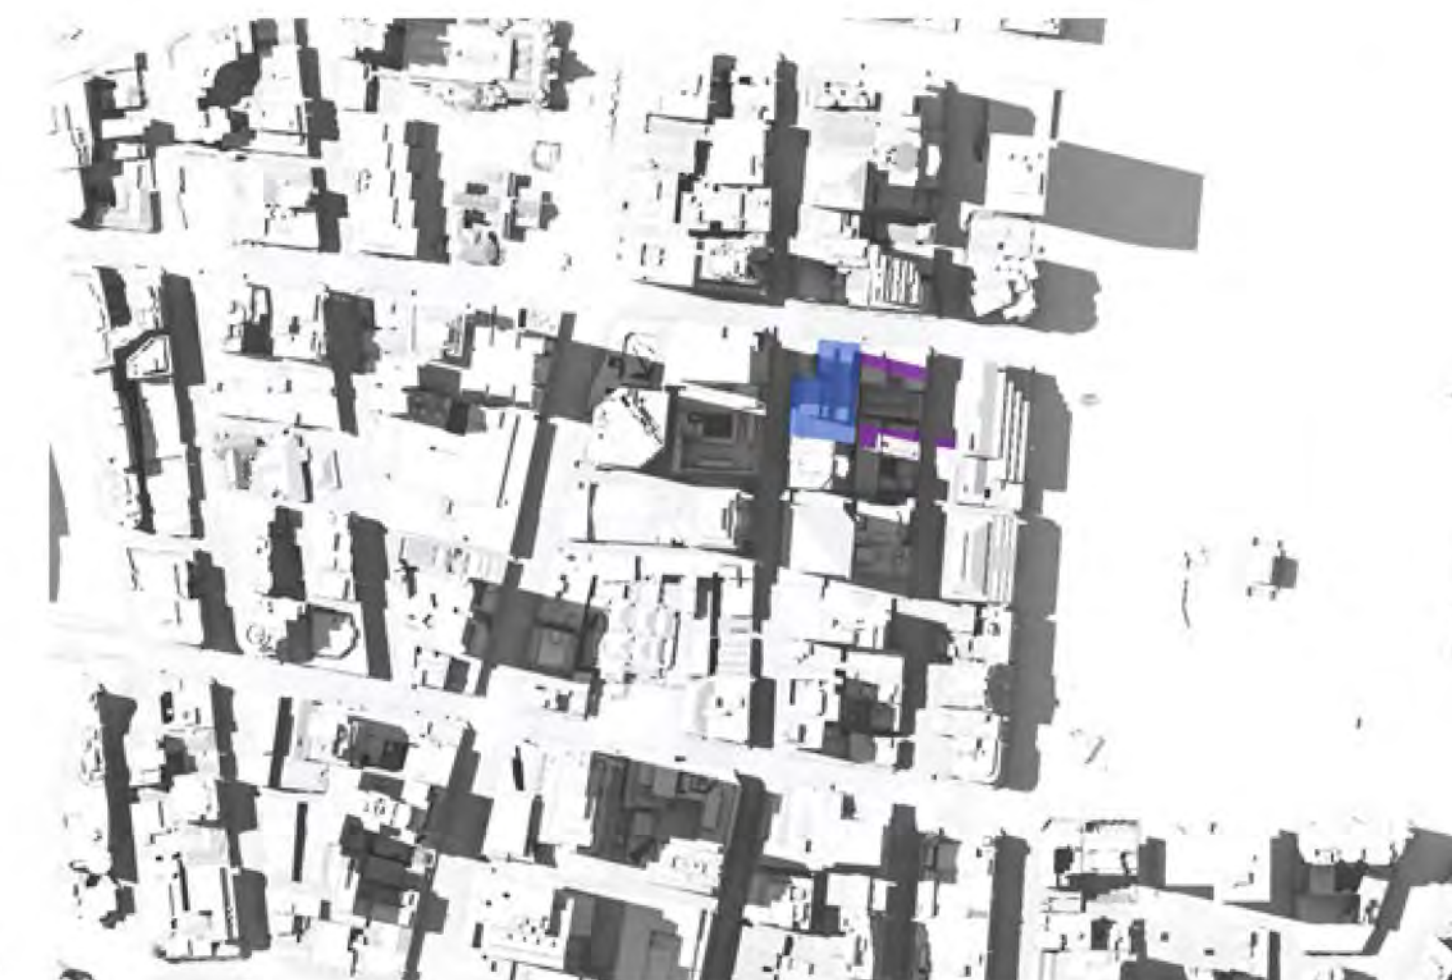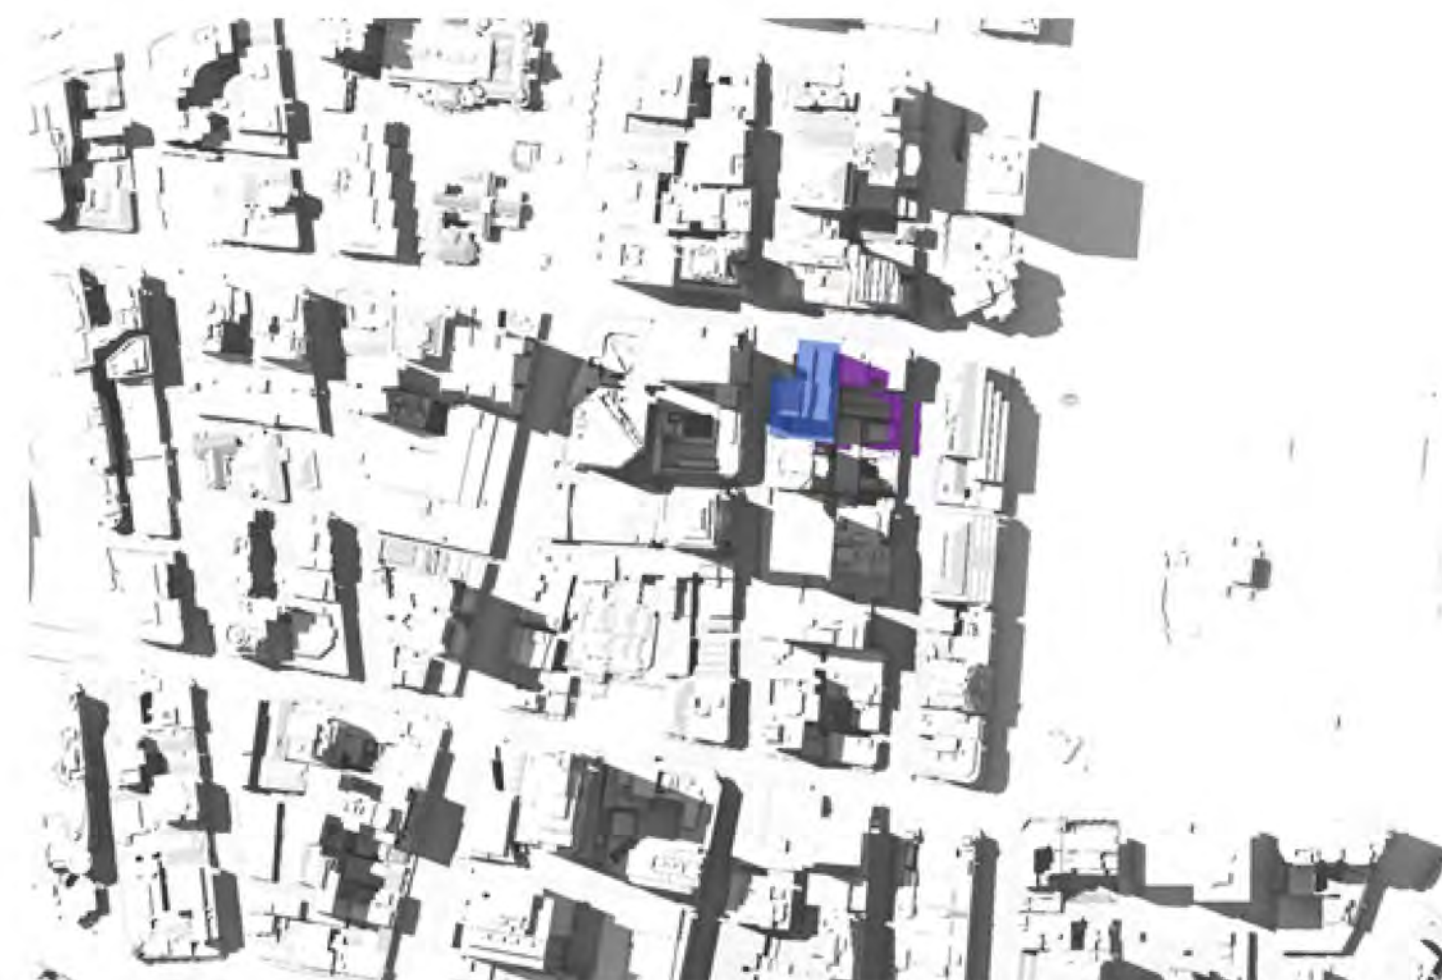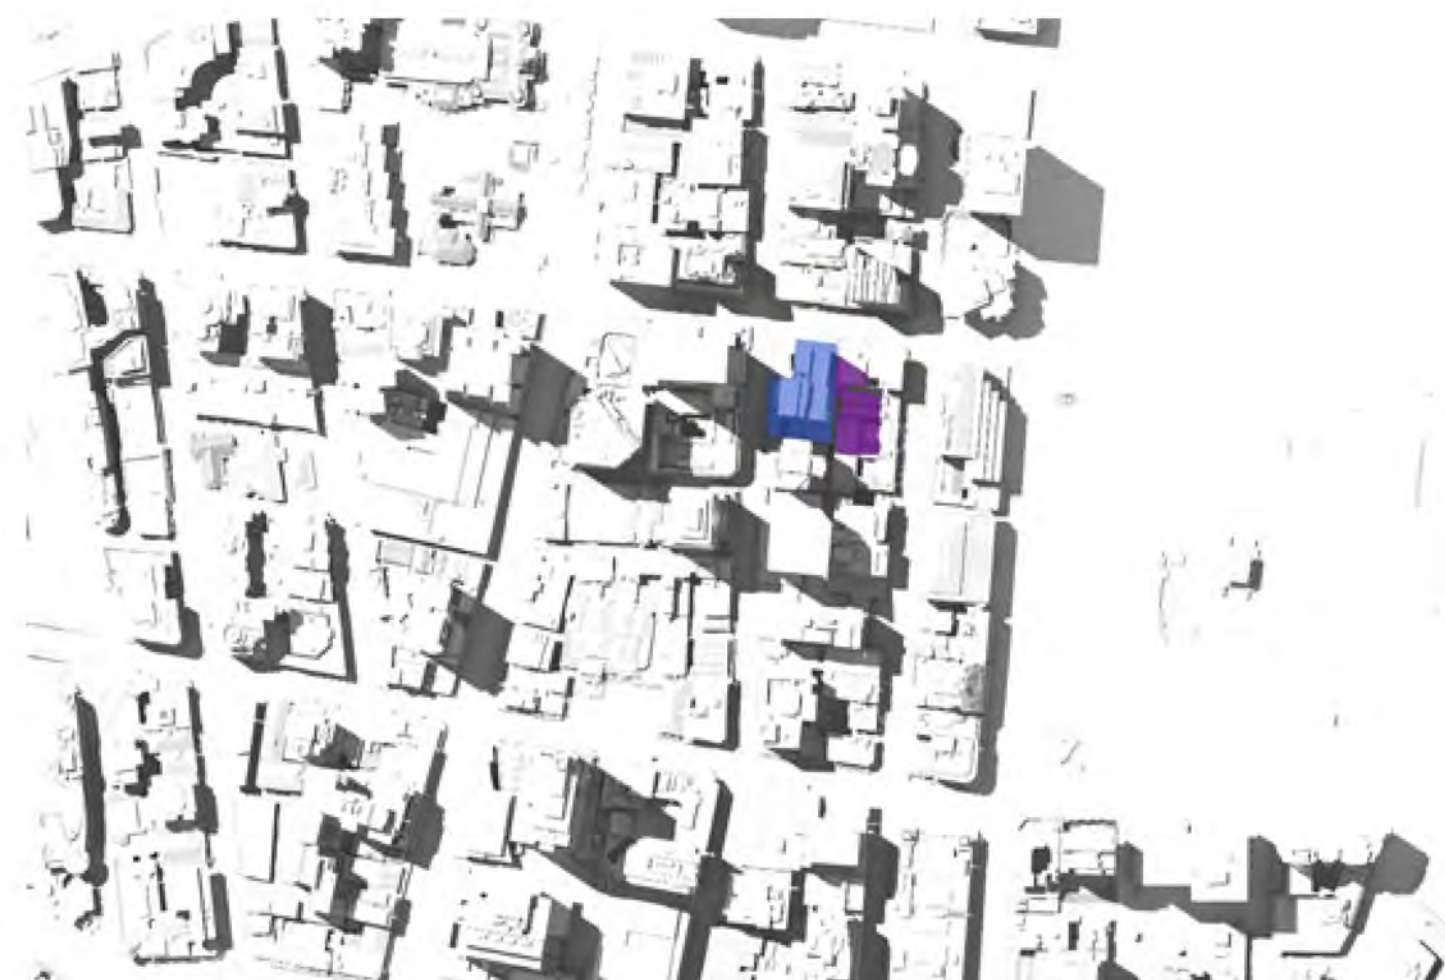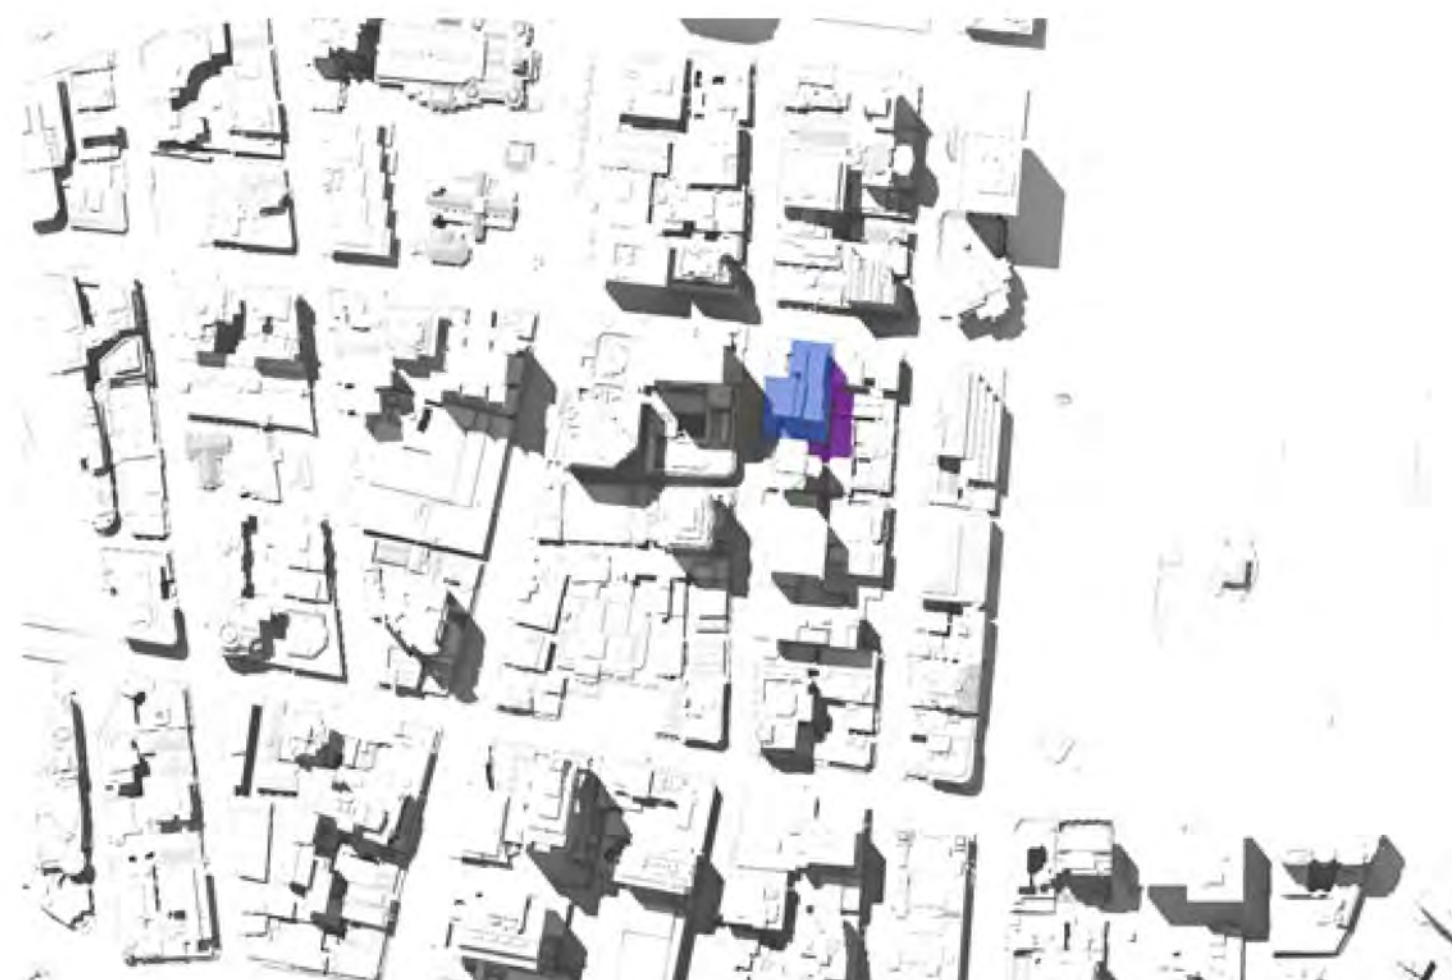


1430

1500

1530

1600

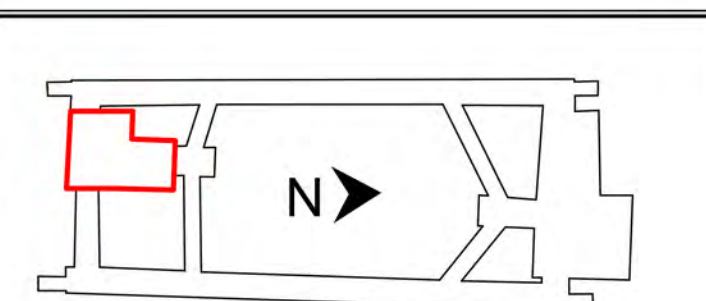[illegible]

NOTE: Do not scale from this drawing.

CLIENT
--------



ISDP



*The information shown on this drawing is for the purposes of the Sydney Metro Project only. No warranty is given or implied as to its suitability for any other purpose. The Service Providers accept no liability arising from the use of this drawing and the information shown thereon for any purpose other than the Sydney Metro Project.*

## SERVICE PROVIDERS

**Foster + Partners**

COX CJ ARMS  
BATESSMART. LCI



---

DRAWN	Author
-------	--------

DRAWN \_\_\_\_\_ Author \_\_\_\_\_  
DESIGNED \_\_\_\_\_ Designer \_\_\_\_\_

DRG CHECK\_\_ \_Checker\_\_

DESIGN CHECK\_\_ \_Checker\_\_

APPROVED      Approver

DRG No. SMCSWSPS-BAT-OSS-AT-DWG-941141

	PITT STREET SOUTH OVER STATION DEVELOPMENT (PSS OSD)
--	---

SSDA Issue  
PROPOSED SHADOW PLANS

	—
--	---

STAT	SSDA Issue
------	------------

— METRO DRG No.


	SHEET	OF
--	-------	----

	©
--	---





REV. C

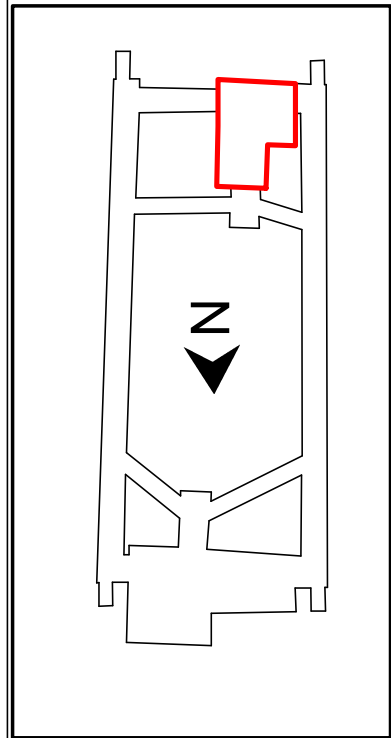

	SCALE					
F	18.09.20	SSDA Issue				
E	12.05.20	Stage 2 SSD DA - Final				
D	07.04.20	Stage 2 SSD OA - For Landowners Consent				
C	31.03.20	SSDA issue				
B	30.03.20	SSDA issue				
A1	20.12.19	Preliminary – SSA Issue				
A0	20.12.19	Preliminary – SSA Issue				
REV.	DATE	DESCRIPTION	APPD.			
A1 Original	Co-ordinate System: MCA Zone 56	Height Datum: A.H.D	This sheet may be prepared using colour and may be incomplete if copied			



NOTE: Do not scale from this drawing



ISDP	   	<p>The information shown on this drawing is for the purposes of the <i>Sydney Metro Project</i> only. No warranty is given or implied as to its suitability for any other purpose. This drawing is the property of Sydney Metro and is to be used for the purposes of the <i>Sydney Metro Project</i> only. No warranty is given or implied as to its suitability for any other purpose. This drawing is the property of Sydney Metro and is to be used for the purposes of the <i>Sydney Metro Project</i> only.</p>			
	<p>SERVICE PROVIDERS</p> <p><b>Foster + Partners</b></p> <p>C O X CJ ARMS</p> <p>BATESWARTL OLCI</p> <p>durrecon ttw</p>	<p>DRAWN</p> <p>DESIGNED</p> <p>DRG CHECK</p> <p>DESIGN CHECK</p> <p>APPROVED</p>	<p>Author</p> <p>Designer</p> <p>Checker</p> <p>Checker</p> <p>Approver</p>		






 


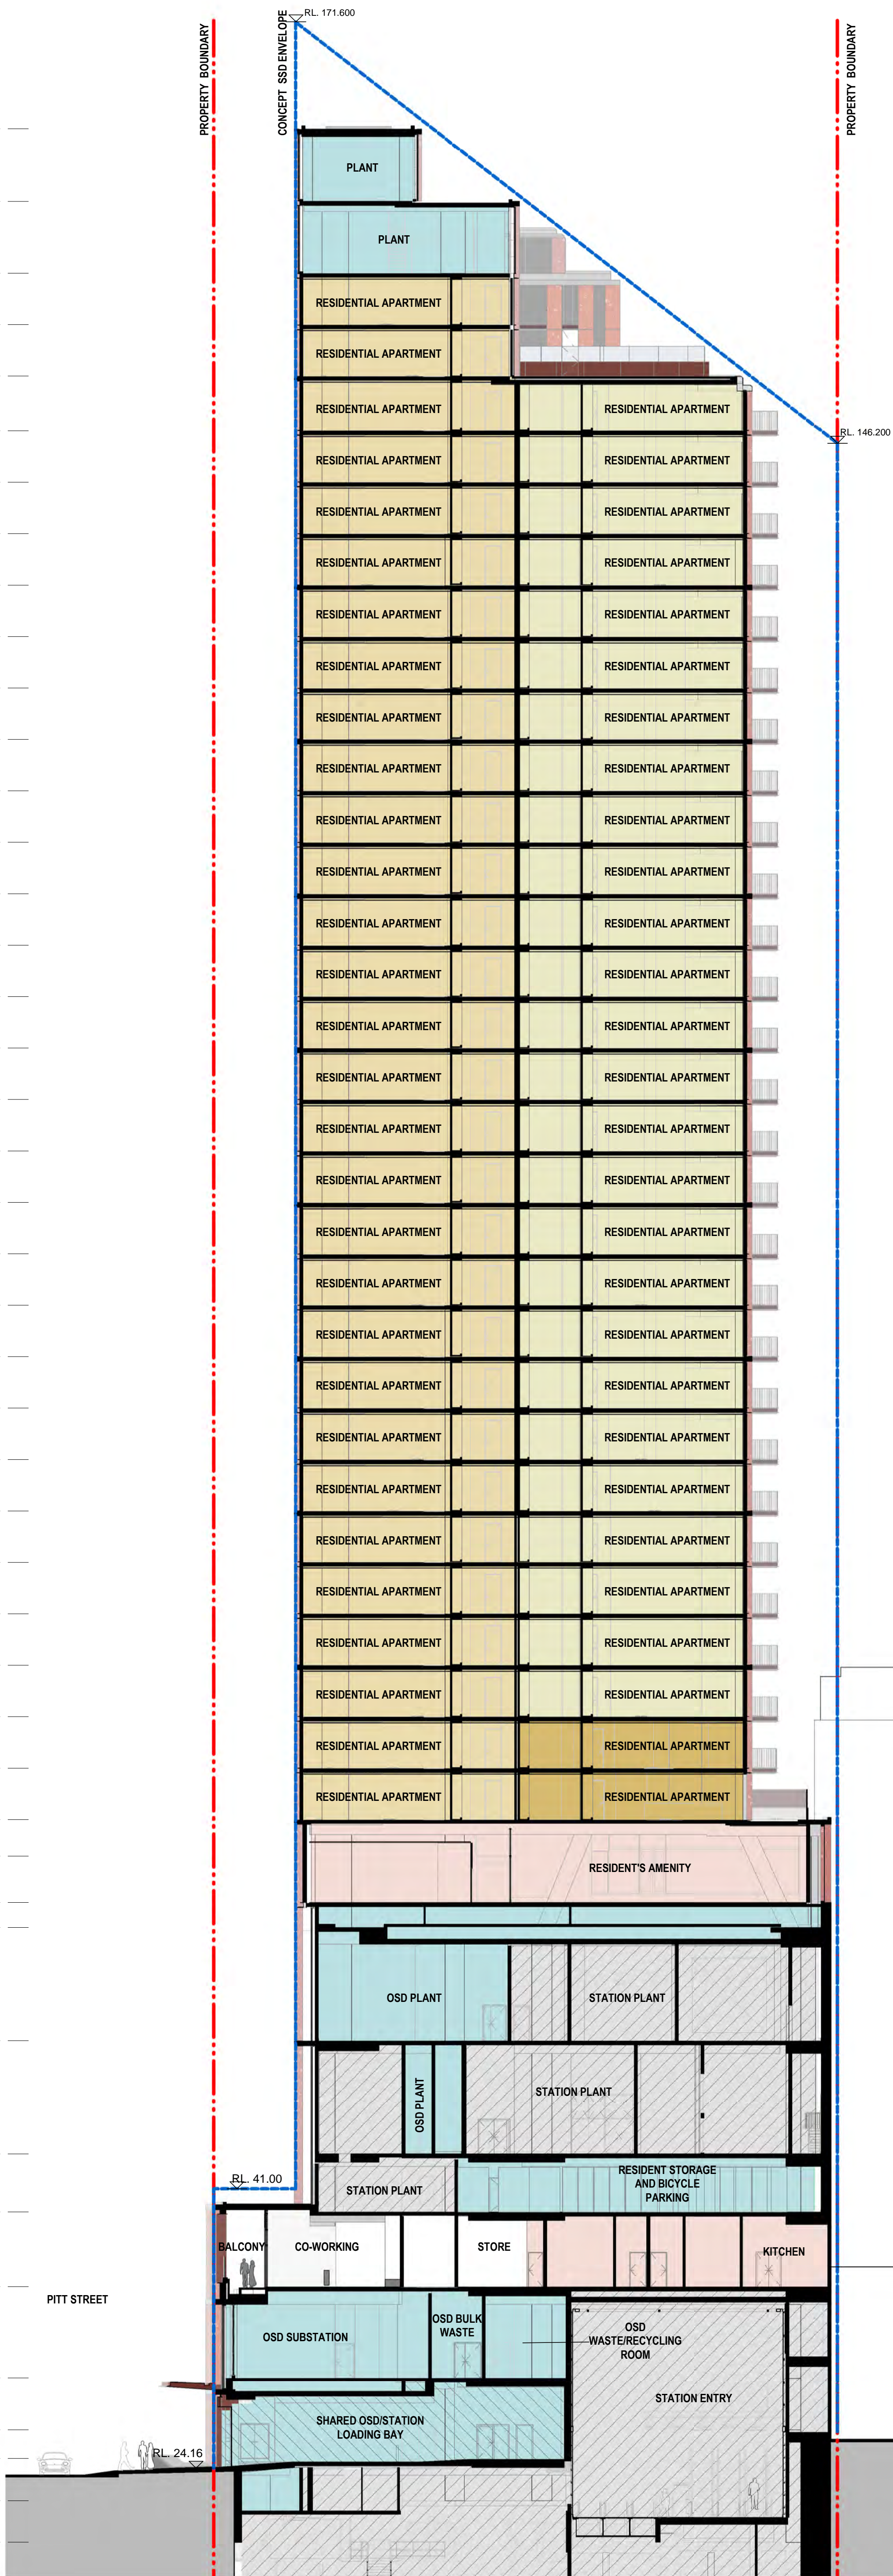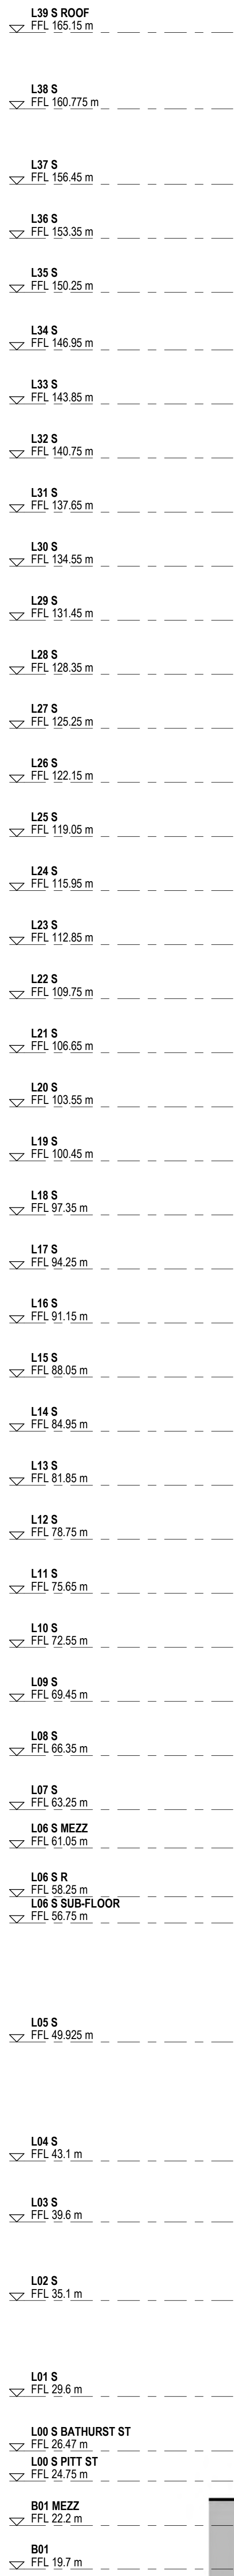


DWG No.    SIMS\SPS-BAT-OSS-AT-DWG-960141

# PITT STREET SOUTH OVER STATION DEVELOPMENT (PSS OSD)

SSA Issue  
SECTION A-A

STAT	SSDA Issue
METRO DRG NO.	



- LEGEND**
-  PROPERTY BOUNDARY
  -  CONCEPT SSDA ENVELOPE
  -  OSD CORE
  -  OSD SERVICES
  -  OSD GENERAL
  -  OSD RESIDENT FACILITIES
  -  OSD-ONLY EGRESS STAIRS
  -  OSD RETAIL TENANCY
  -  RESIDENTIAL APARTMENT
  -  RESIDENTIAL APARTMENT
  -  RESIDENTIAL APARTMENT
  -  SHARED EGRESS STAIRS
  -  STATION AREAS  
(SUBJECT TO SEPARATE  
DEVELOPMENT APPROVAL)