

VARGA TRAFFIC PLANNING Pty Ltd
 ABN 88 071 762 537
 Suite 6, Level 1
 20 Young Street
 Neutral Bay, NSW 2089

Phone +61 2 9954 0254
 PO Box 1888
 Neutral Bay, NSW 2089
 www.vargatraflic.com.au
 Sydney, Australia

PROJECT
 CHILD CARE DEVELOPMENT



DRAWING TITLE
B99 VEHICLE TURNING PATHS
 Entering Site

ADDRESS
 1 Rosemead Street, Hornsby


PROJECT NO.
 19516

REVIEWED
 CHRIS PALMER

1:300 @ A4

DATE DRAWN
 2020-11-4

PREPARED
 DONALD LEE

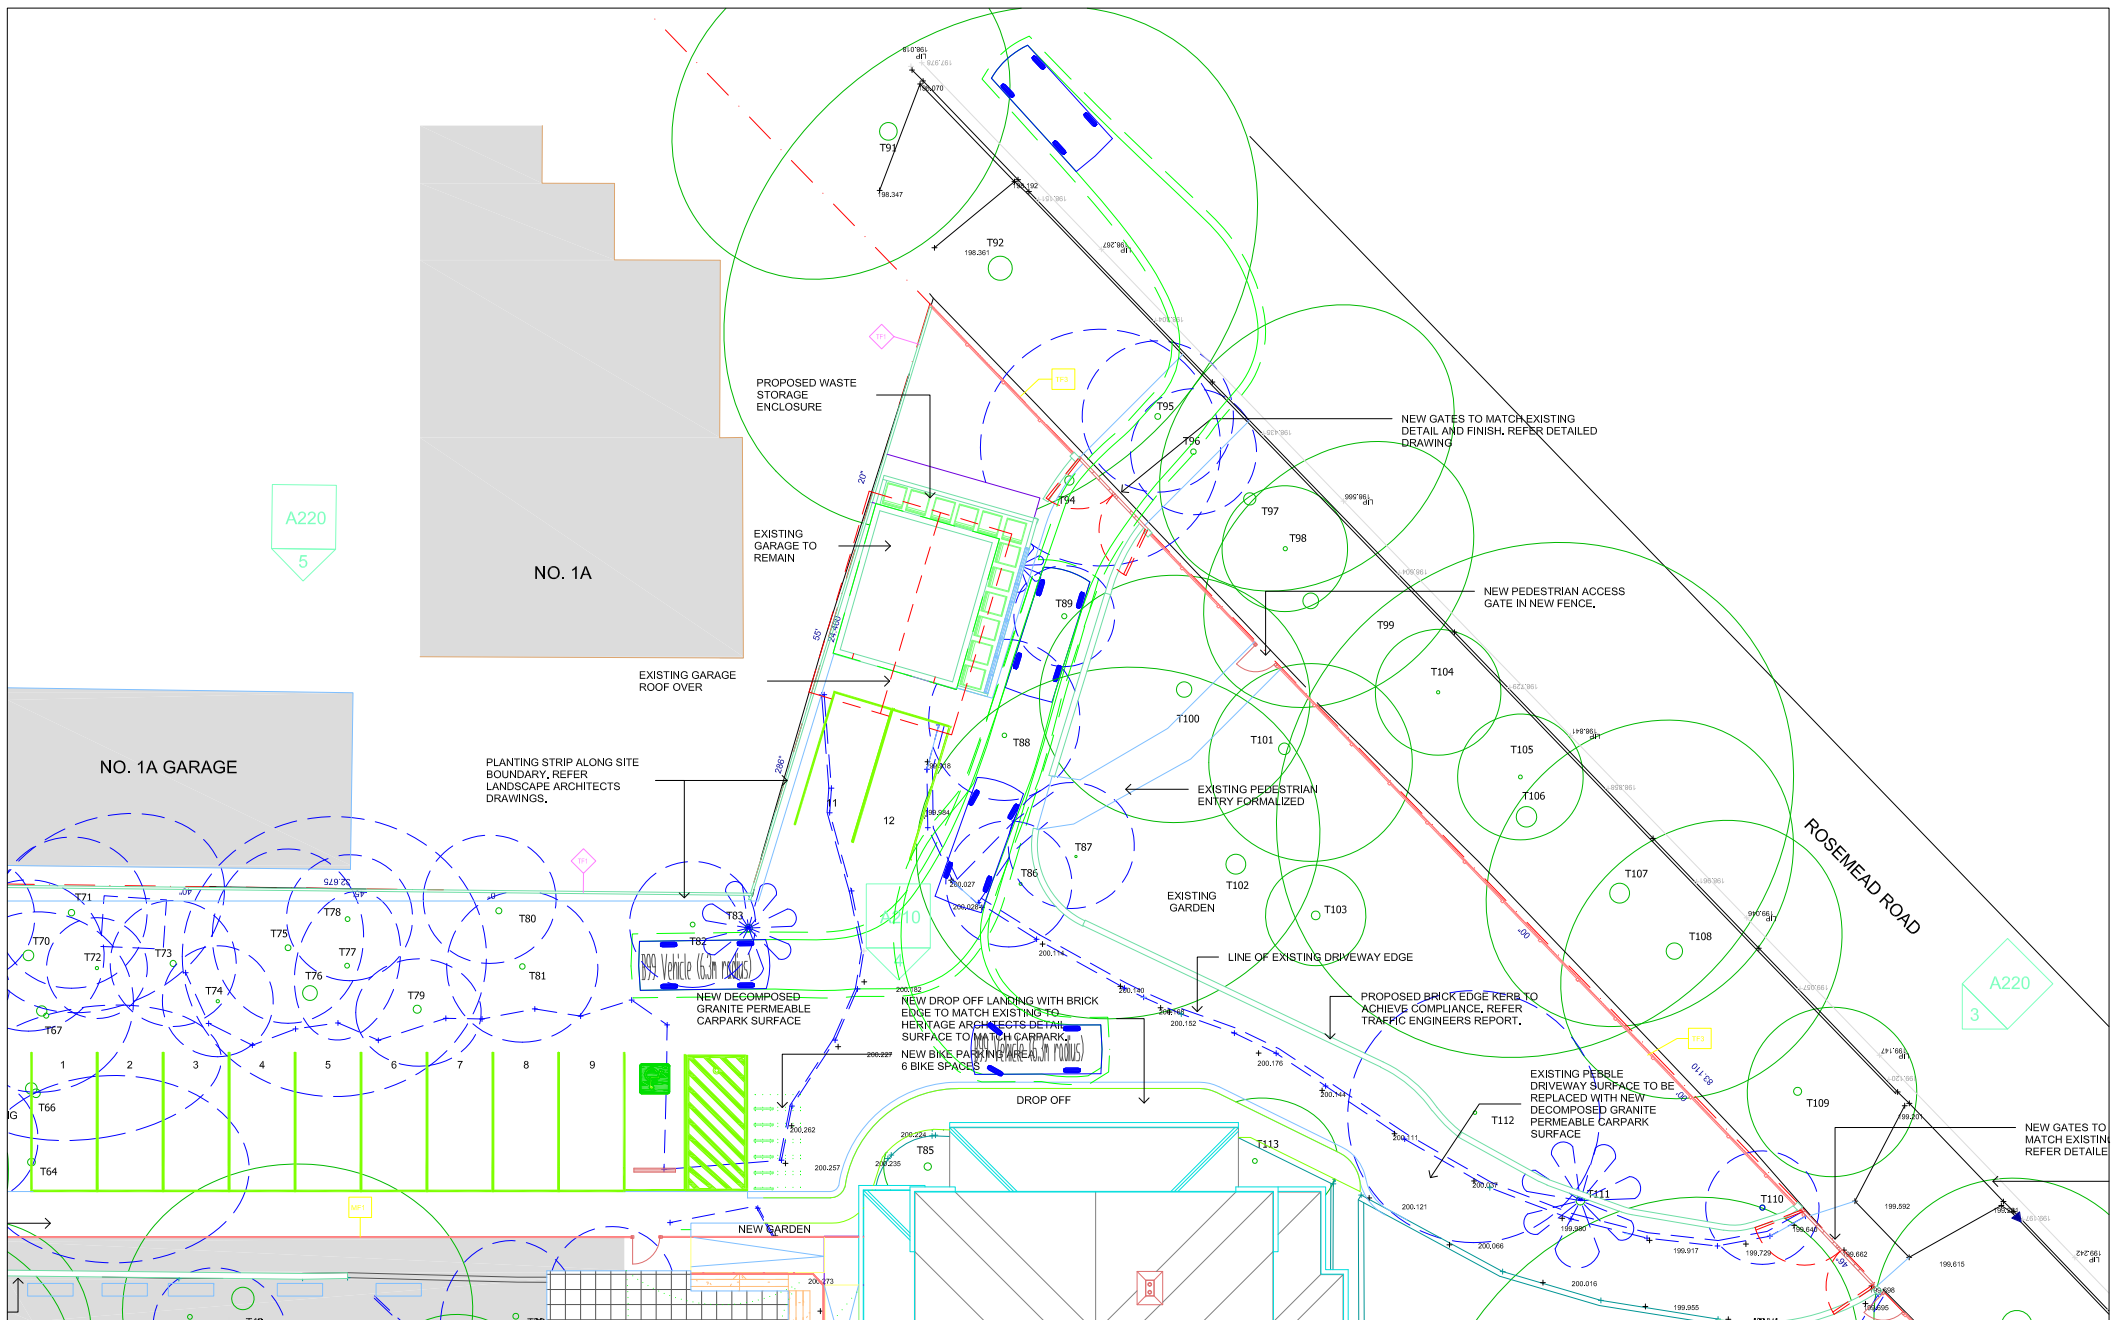


A220
5

A220
3

VARGA TRAFFIC PLANNING Pty Ltd
 ABN 88 071 762 537
 Suite 6, Level 1
 20 Young Street
 Neutral Bay, NSW 2089

Phone +61 2 9504 0204
 PO Box 1888
 Neutral Bay, NSW 2089
 www.vargatrafic.com.au
 Sydney, Australia

PROJECT
 CHILD CARE DEVELOPMENT

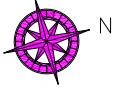

DRAWING TITLE
B99 VEHICLE TURNING PATHS
 Exiting Site

ADDRESS
 1 Rosemead Street, Hornsby

PROJECT NO.
 19516

REVIEWED
 CHRIS PALMER

1:300 @ A4

DATE DRAWN
 2020-11-4

PREPARED
 DONALD LEE

VARGA TRAFFIC PLANNING Pty Ltd

Transport, Traffic and Parking Consultants