



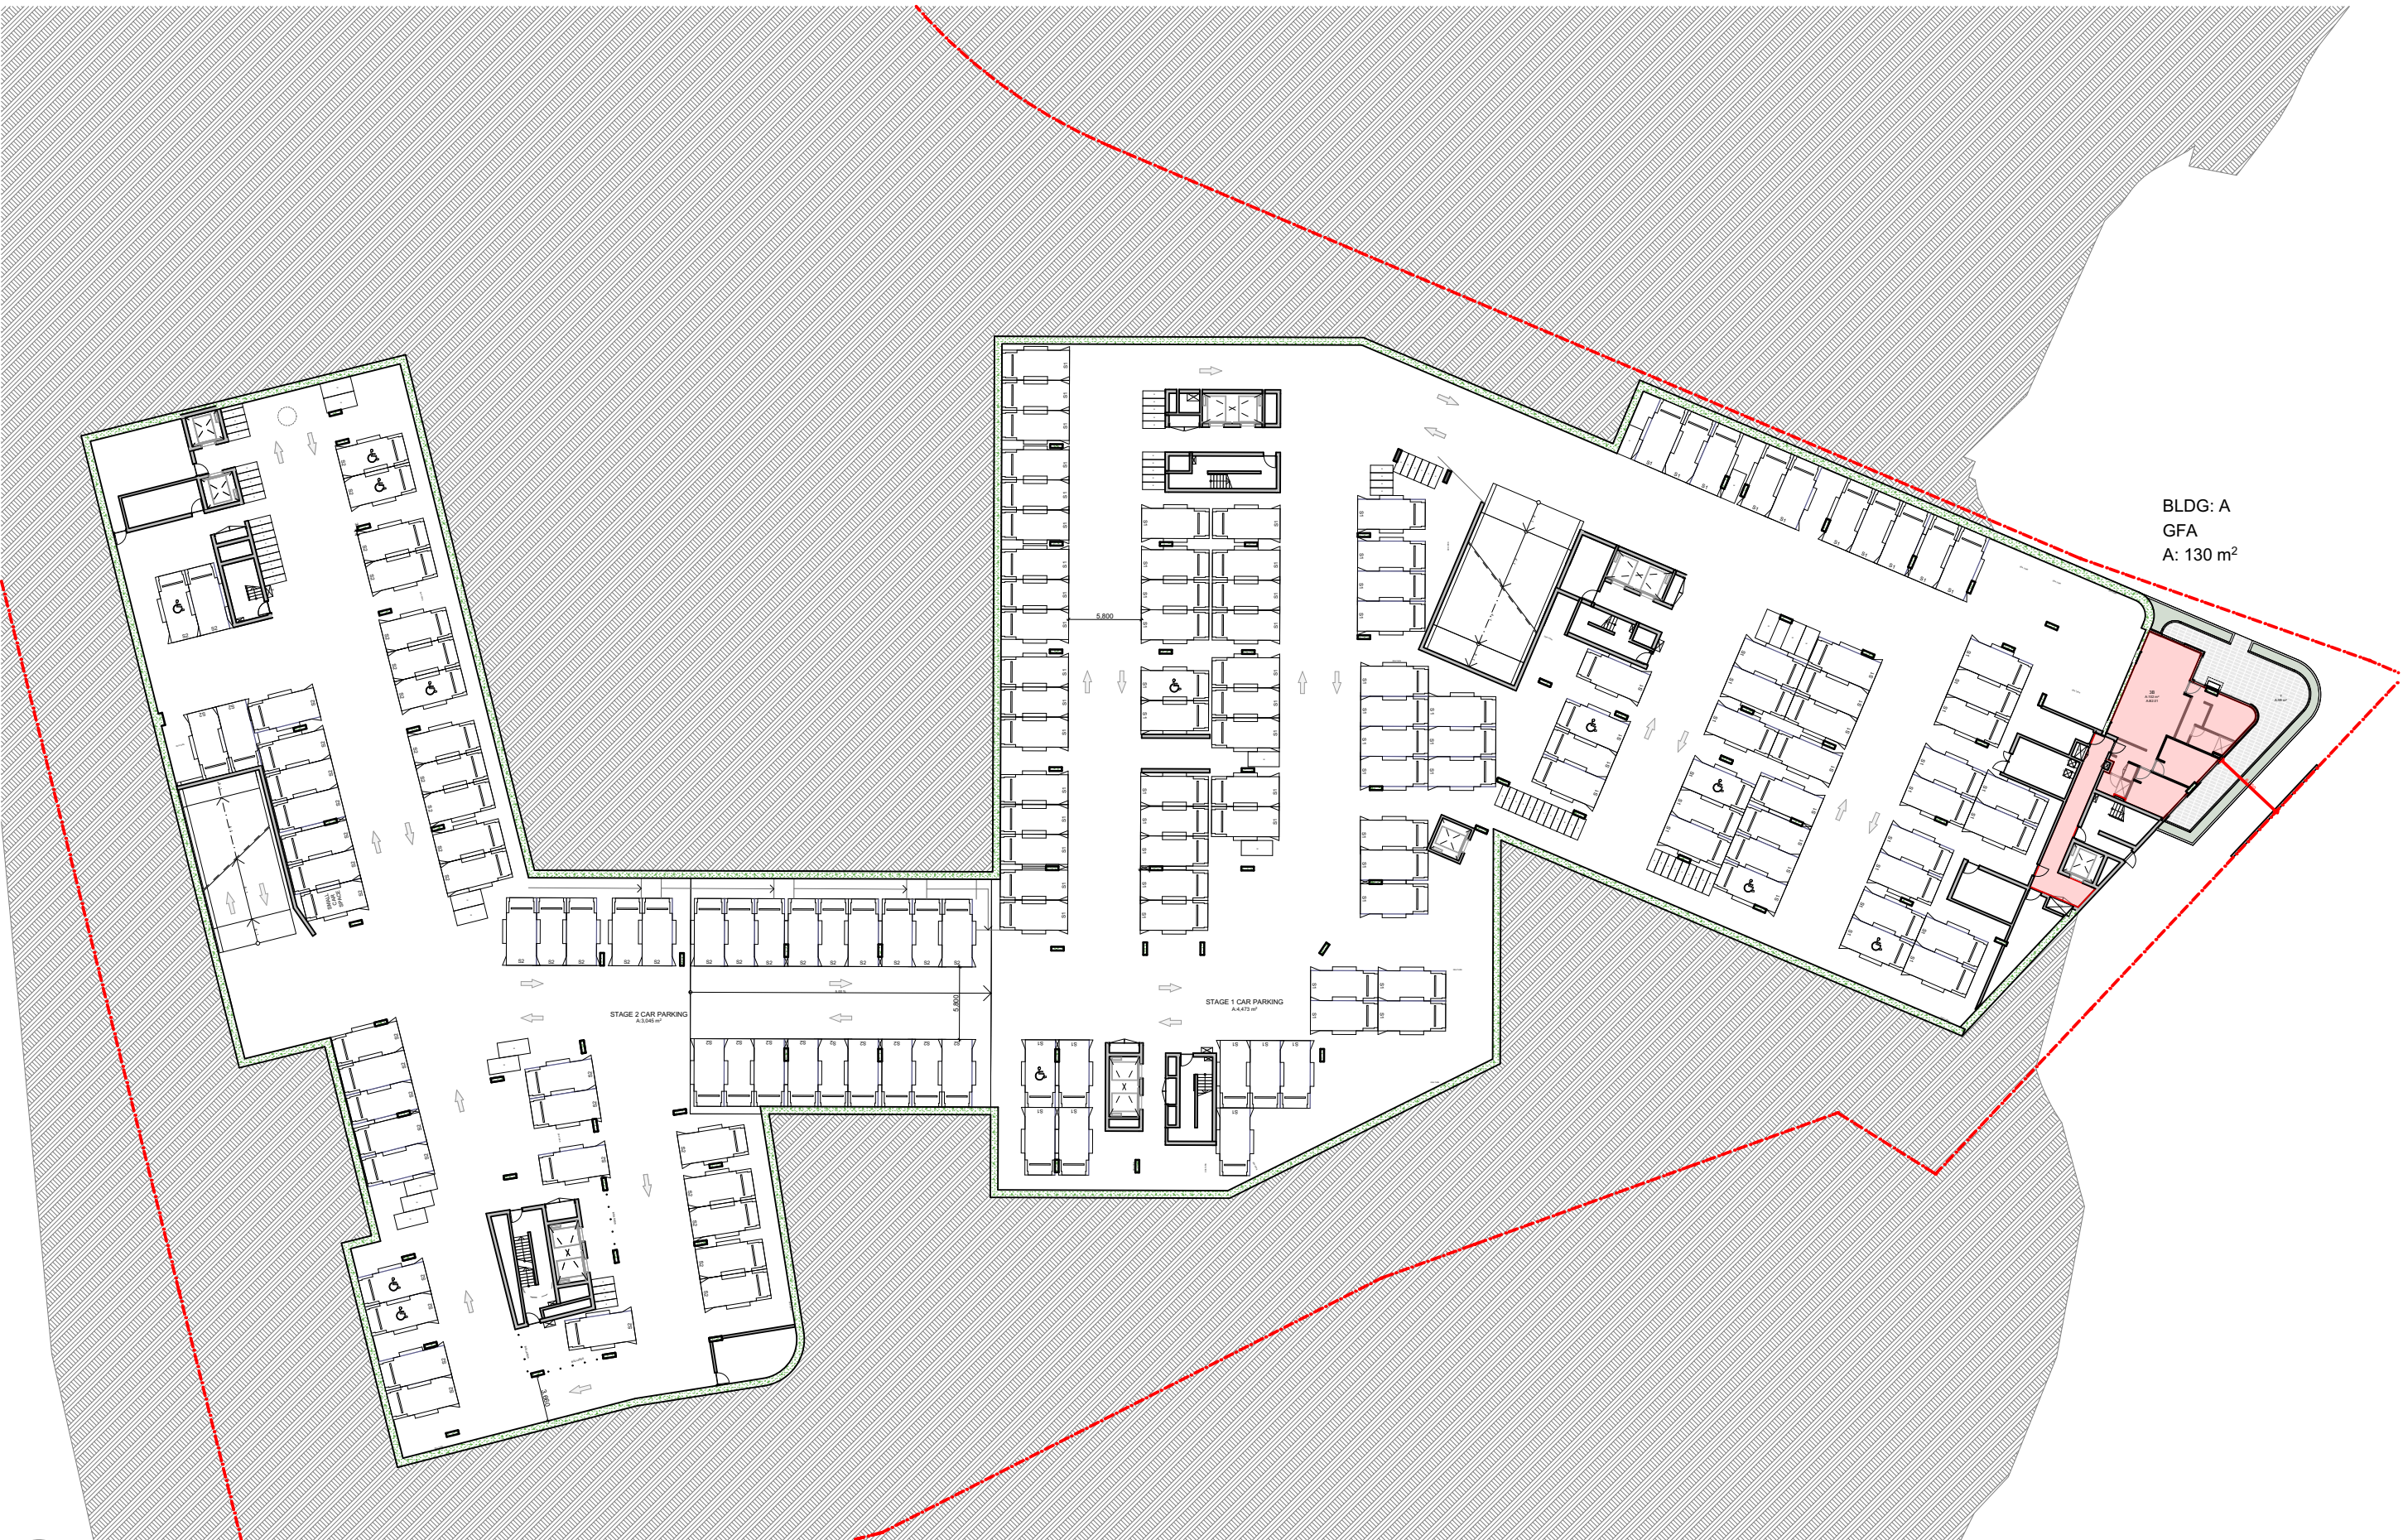

BASEMENT 02

SCALE: 1:500@A1

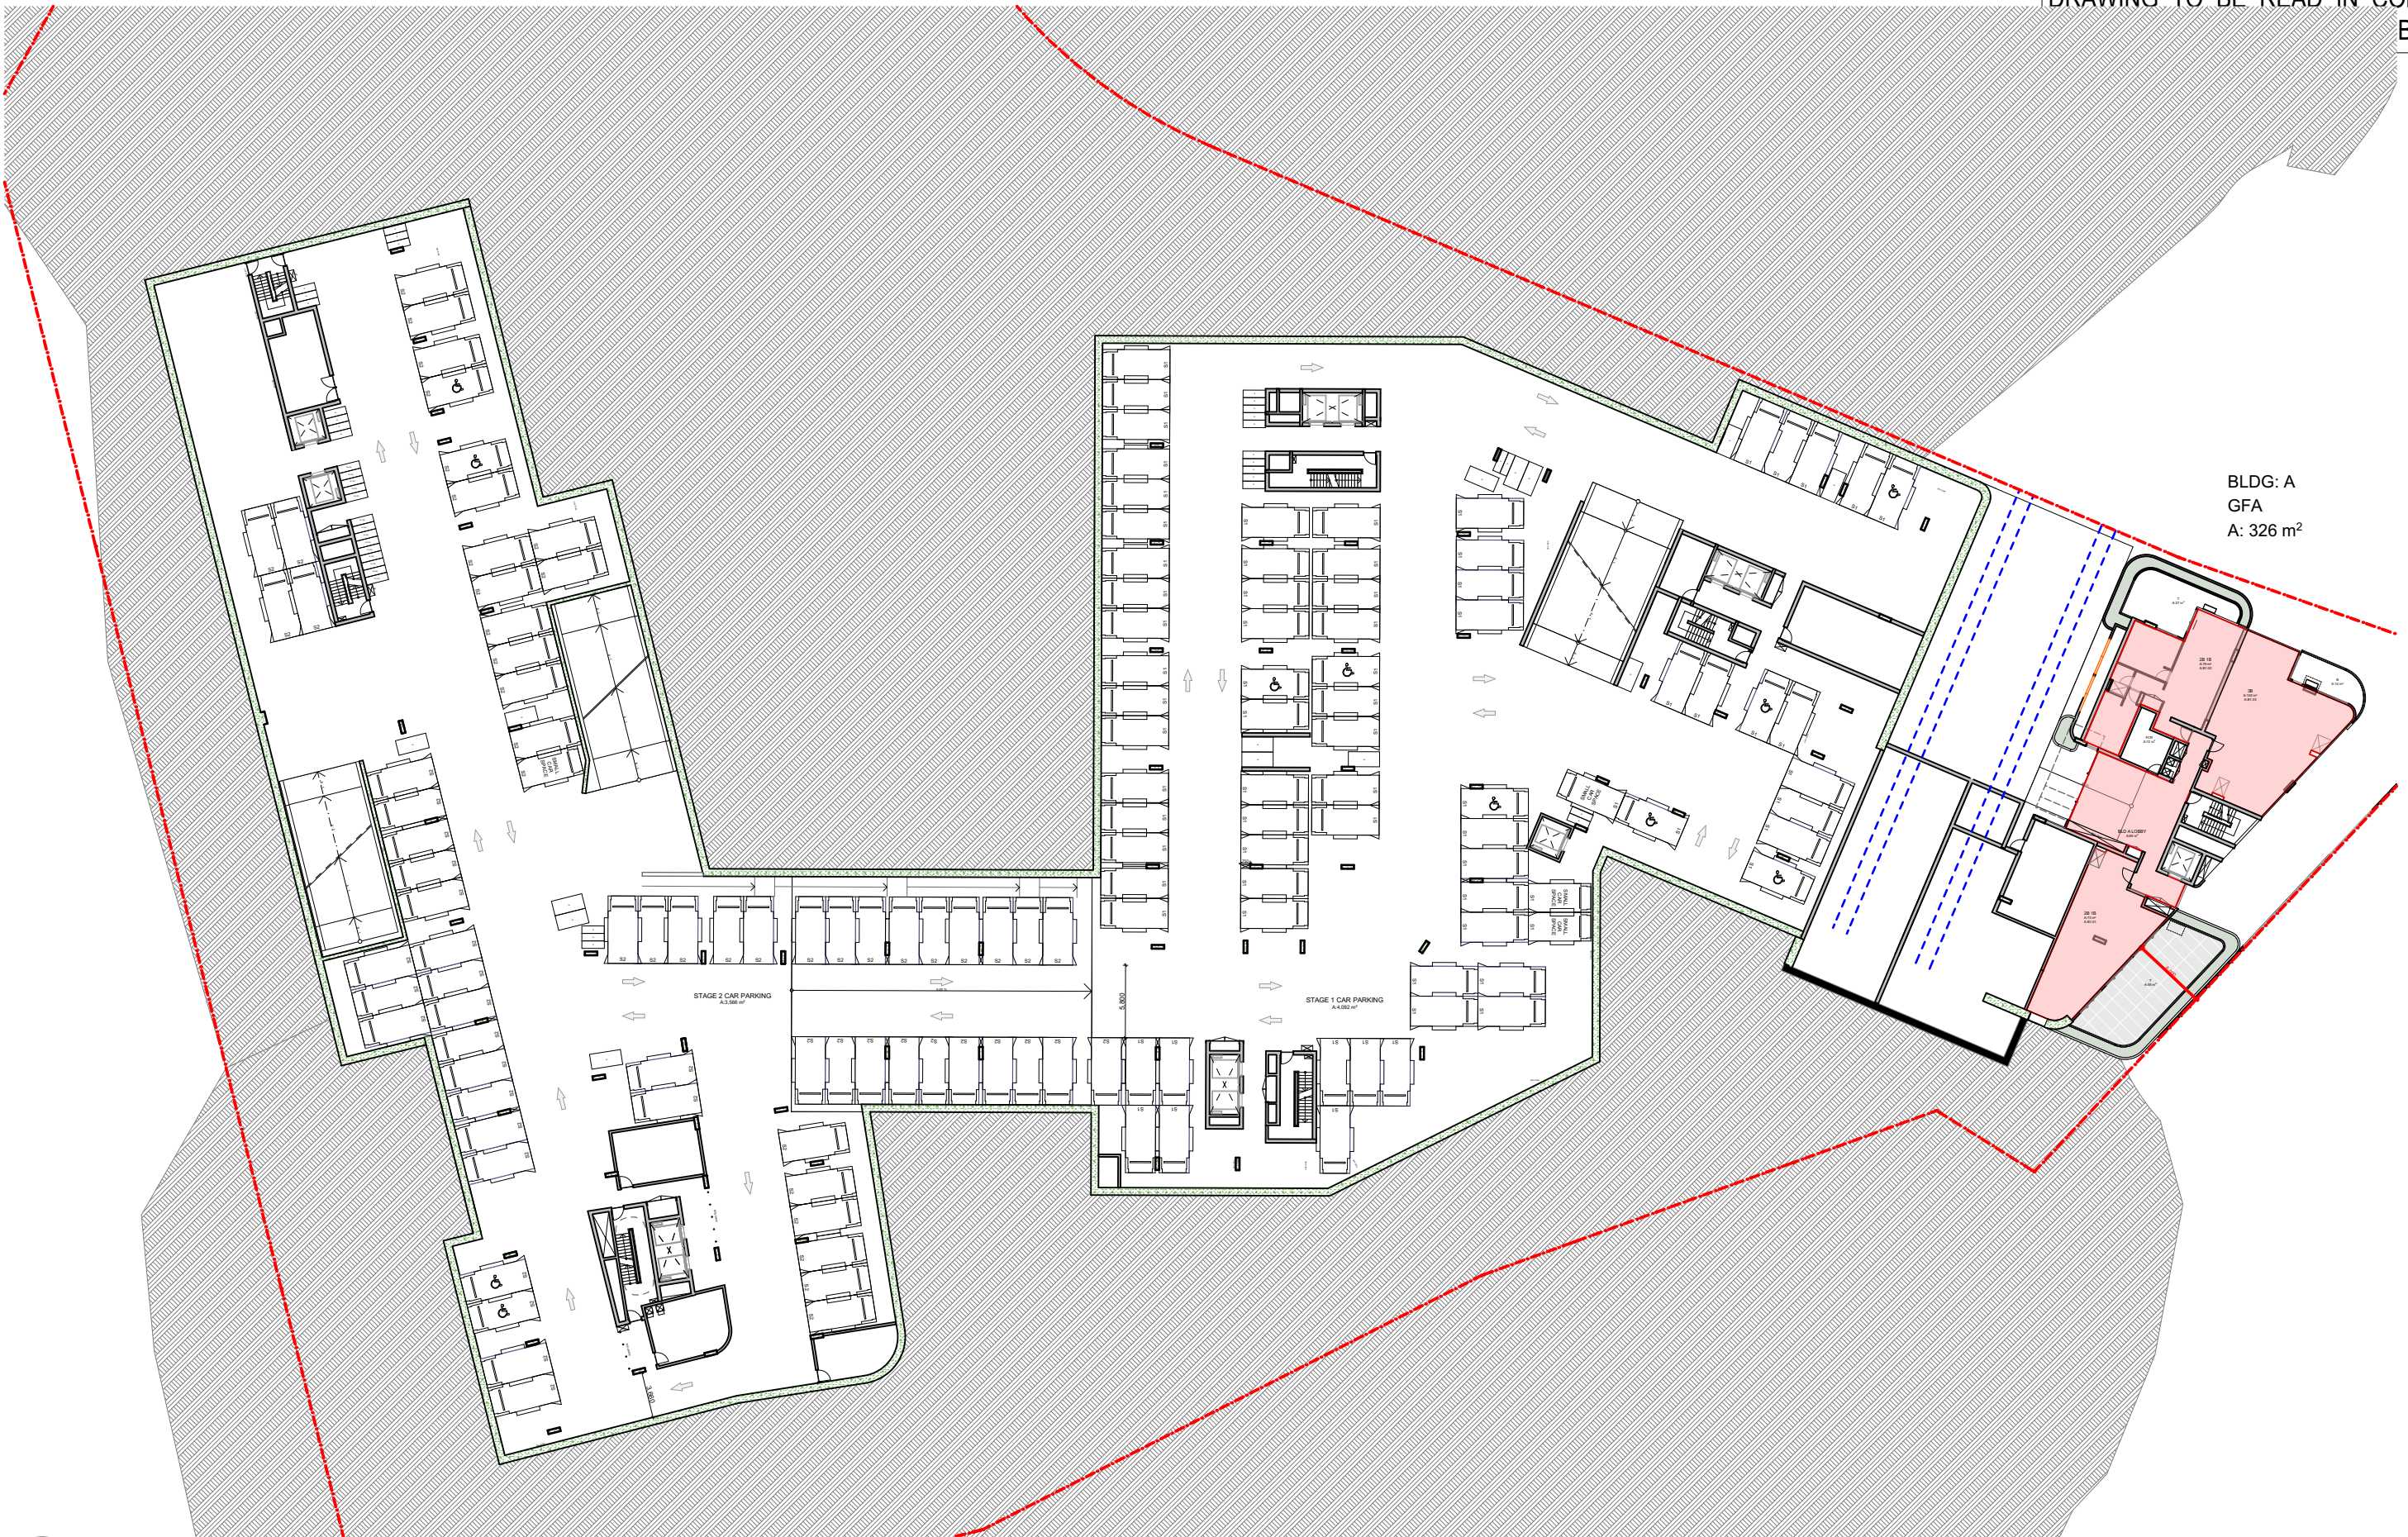


BASEMENT 01

SCALE: 1:500@A1



LOWER GROUND

SCALE: 1:500@A1

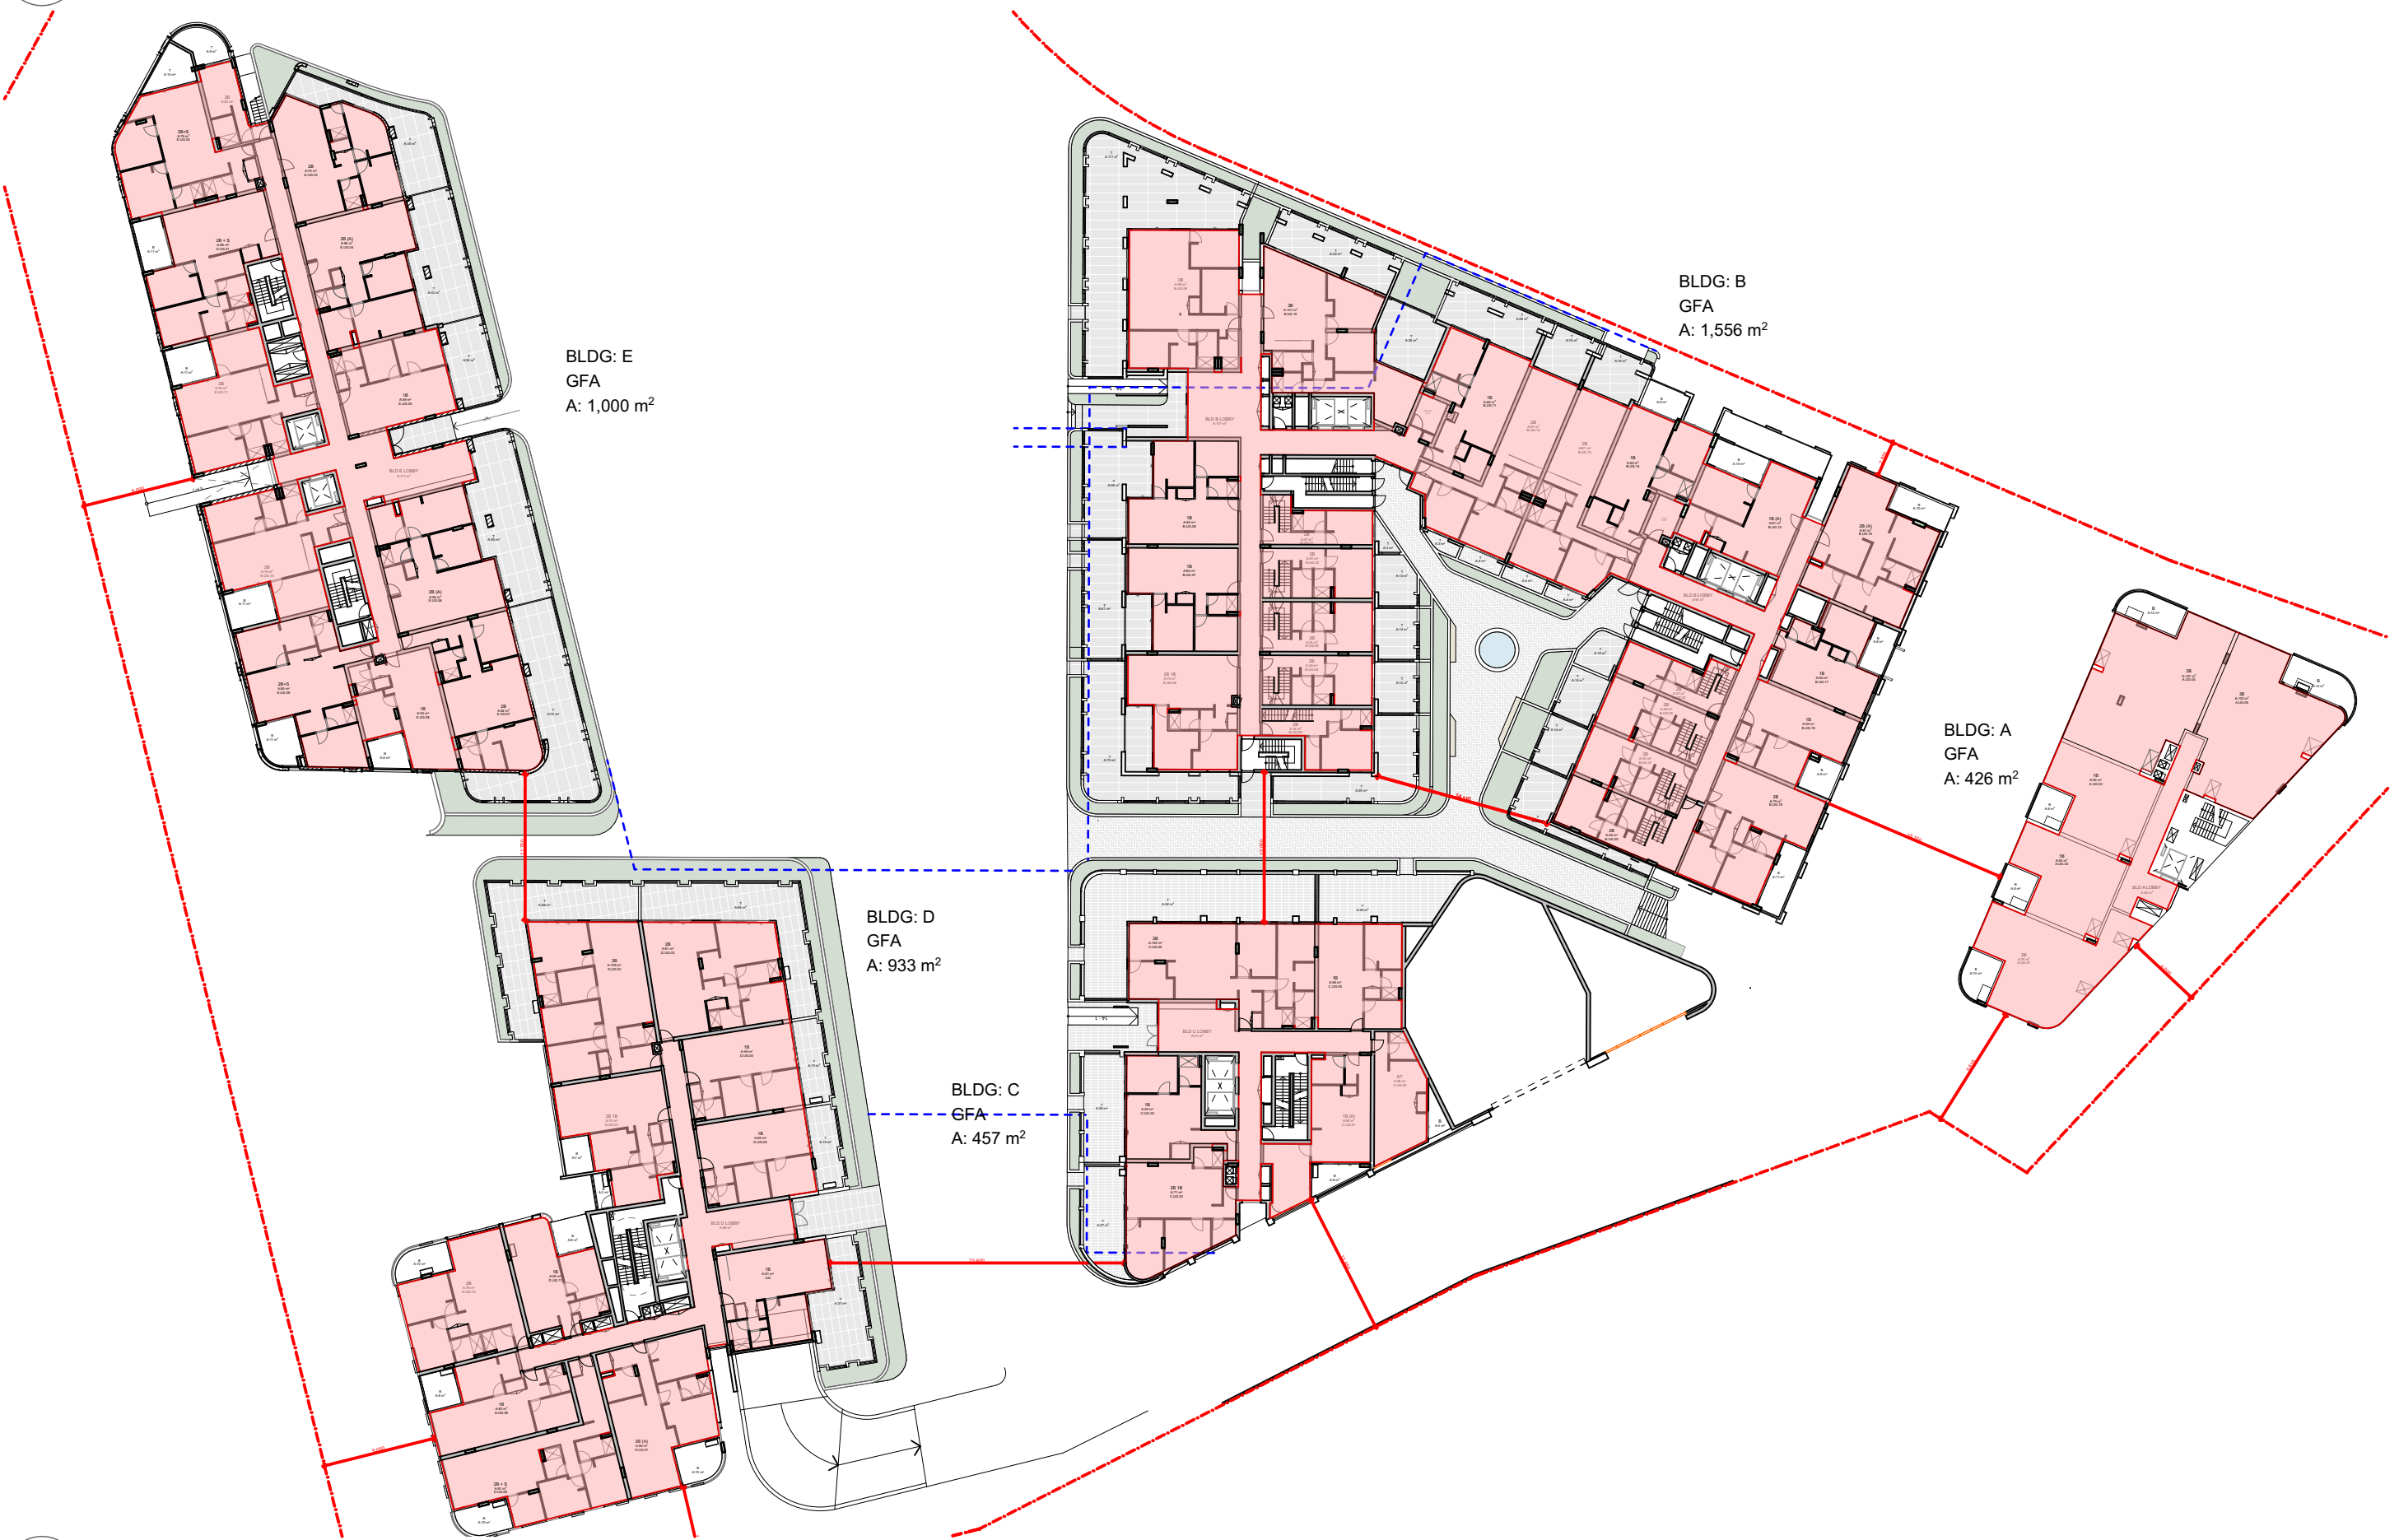


UPPER GROUND

SCALE: 1:500@A1

DATE	Issue Name	BY	CHK	NO.
9/07/2020	PRE DA			01
19/08/2020	DEVELOPMENT APPLICATION			A
7/03/2022	DEVELOPMENT APPLICATION			B

CONSULTANTS			
MASTERPLAN	☐	BATES SMART	T: 02 8354 5100
URBAN & LANDSCAPE	☐	HASELL	T: 02 9101 2000
CIVIL ENGINEER	☐	J WINDENHAM PRINCE	T: 02 4720 5360
CPTD / HERITAGE / TOWN PLANNING	☐	URBIS	T: 02 8233 7621
TRAFFIC ENGINEER	☐	ASON GROUP	T: 02 9083 6601
FIRE ENGINEER	☐	AFFINITY FIRE	T: 02 9194 0590
ENVIRONMENTAL SERVICES	☐	ENVIRONMENTAL EARTH SCIENCES	T: 02 9922 1777
GEOTECHNICAL ENGINEER	☐	JK GEOTECHNICS	T: 02 9888 5000
MEP SERVICES	☐	DSE	T: 02 9416 1177
BCA-PCA	☐	CITY PLAN	T: 02 8270 3500

CONSULTANTS			
ACCESSIBILITY	☐	WALL TO WALL CONSULTING	T: 0402 550 570
ACOUSTIC	☐	WHITE NOISE CONSULTING	T: 0408 728 303
STRUCTURAL ENGINEER	☐	ROBERT BIRD	T: 02 8246 3200
WASTE MANAGEMENT / WIND CONSULTANT	☐	SLR	T: 02 9420 8166

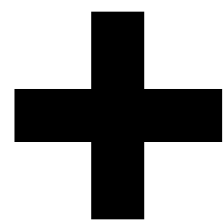

Level 4, 223 Clarence St
Sydney NSW 2000 Australia
Plus Architecture Pty. Ltd
ACN 600506303

plus
architecture
Melbourne
Brisbane
Christchurch
Sydney
Western Australia
Auckland
Telephone
Instagram
+61 2 8823 7000
#plusarchitecture
Non-Registered
Architect (NSW): Amit Julka 10002
arch@plusarchitecture.com.au
www.plusarchitecture.com.au

PROJECT
Telopea Masterplan
Lot 5-7 Telopea 2117
Stage 1A Residential

DRAWING TITLE
GFA DIAGRAMS LEVELS
B2 - UG

SCALE
1:500 @A1

DATE
17/02/2020

DRAWN
WS, DC, SH

CHECKED
DC


JOB NO.

20320

DRAWING NO.

PLA-AR-DA0340

FOR INFORMATION

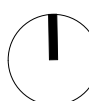

REVISION

B

GFA



LEVEL 01 L1
SCALE: 1:500@A1



LEVEL 03 L3
SCALE: 1:500@A1

DATE	Issue Name	BY	CHK	NO.
9/07/2020	PRE DA			01
19/08/2020	DEVELOPMENT APPLICATION			A
7/03/2022	DEVELOPMENT APPLICATION			B

CONSULTANTS			
MASTERPLAN	☐	BATES SMART	T: 02 8354 5100
URBAN & LANDSCAPE	☐	HASELL	T: 02 9101 2000
CIVIL ENGINEER	☐	J WYNNEHAM PRINCE	T: 02 4720 5360
CPTD / HERITAGE / TOWN PLANNING	☐	URBIS	T: 02 8233 7621
TRAFFIC ENGINEER	☐	ASON GROUP	T: 02 9083 6601
FIRE ENGINEER	☐	AFFINITY FIRE	T: 02 9194 0590
ENVIRONMENTAL SERVICES	☐	ENVIRONMENTAL EARTH SCIENCES	T: 02 9922 1777
GEOTECHNICAL ENGINEER	☐	JK GEOTECHNICS	T: 02 9888 5000
MEP SERVICES	☐	DSE	T: 02 9416 1177
BCA-PCA	☐	CITY PLAN	T: 02 8270 3500

CONSULTANTS			
ACCESSIBILITY	☐	WALL TO WALL CONSULTING	T: 0402 550 570
ACOUSTIC	☐	WHITE NOISE CONSULTING	T: 0408 728 303
STRUCTURAL ENGINEER	☐	ROBERT BIRD	T: 02 8246 2300
WASTE MANAGEMENT / WIND CONSULTANT	☐	SLR	T: 02 9420 8166




LEVEL 02 L2
SCALE: 1:500@A1



LEVEL 04 L4
SCALE: 1:500@A1



FRASERS
PROPERTY

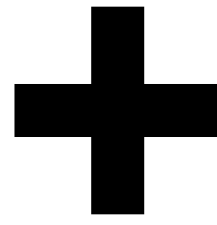

plus
architecture


Melbourne
Brisbane
Christchurch
Sydney
Western Australia
Auckland

Telephone
Instagram
+61 2 8823 7000
#plusarchitecture

Nom. Registered
Architect (NSW): Amit Julka 10002
arch@plusarchitecture.com.au
www.plusarchitecture.com.au

Level 4, 223 Clarence St
Sydney NSW 2000 Australia

Plus Architecture Pty. Ltd
ACN 600506303

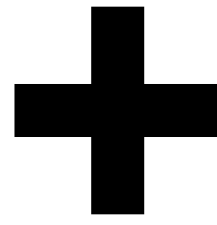

Level 4, 223 Clarence St
Sydney NSW 2000 Australia

plus
architecture

Melbourne
Brisbane
Christchurch
Sydney
Western Australia
Auckland

Telephone
Instagram
+61 2 8823 7000
#plusarchitecture

Nom. Registered
Architect (NSW): Amit Julka 10002
arch@plusarchitecture.com.au
www.plusarchitecture.com.au

PROJECT
Telopea Masterplan
Lot 5-7 Telopea 2117
Stage 1A Residential

DRAWING TITLE
GFA DIAGRAMS LEVELS
01 - 04

SCALE
1:500 @A1

DATE
17/02/2020

DRAWN
WS, DC, SH

JOB NO.
20320

PLOT DATE
8/03/2022

CHECKED
DC

DRAWING NO.
PLA-AR-DA0341

FOR INFORMATION

REVISION
B



DATE	Issue Name	BY	CHK	NO.
9/07/2020	PRE DA			01
19/08/2020	DEVELOPMENT APPLICATION			A
7/03/2022	DEVELOPMENT APPLICATION			B

CONSULTANTS			
MASTERPLAN	☐	BATES SMART	T: 02 8354 5100
URBAN & LANDSCAPE	☐	HASELL	T: 02 9101 2000
CIVIL ENGINEER	☐	J WYNNEHAM PRINCE	T: 02 4720 5360
CPTD / HERITAGE / TOWN PLANNING	☐	URBIS	T: 02 8233 7621
TRAFFIC ENGINEER	☐	ASON GROUP	T: 02 9083 6601
FIRE ENGINEER	☐	AFFINITY FIRE	T: 02 9194 0590
ENVIRONMENTAL SERVICES	☐	ENVIRONMENTAL EARTH SCIENCES	T: 02 9922 1777
GEOTECHNICAL ENGINEER	☐	JK GEOTECHNICS	T: 02 9888 5000
MEP SERVICES	☐	DSE	T: 02 9416 1177
BCA-PCA	☐	CITY PLAN	T: 02 8270 3500

CONSULTANTS			
ACCESSIBILITY	☐	WALL TO WALL CONSULTING	T: 0402 550 570
ACOUSTIC	☐	WHITE NOISE CONSULTING	T: 0408 728 303
STRUCTURAL ENGINEER	☐	ROBERT BIRD	T: 02 8246 2300
WASTE MANAGEMENT / WIND CONSULTANT	☐	SLR	T: 02 9420 8166



plus
architecture
Melbourne
Brisbane
Christchurch
Sydney
Western Australia
Auckland
Telephone
Instagram
+61 2 8823 7000
#plusarchitecture
Non-Registered
Architect (NSW): Amit Julka 10002
arch@plusarchitecture.com.au
www.plusarchitecture.com.au


PROJECT
Telopea Masterplan
Lot 5-7 Telopea 2117
Stage 1A Residential

DRAWING TITLE
GFA DIAGRAMS LEVELS
05 - 08
In accepting and utilizing this document the recipient agrees that #B#B ACN #B#B, remain all common law, statutory law and other rights including copyright and intellectual property rights. The recipient agrees not to use this document for any purpose other than its intended use, to waive all claims against #B#B resulting from unauthorized changes; or to reuse the document on other projects without the prior written consent of #B#B. Under no circumstances shall transfer of this document be deemed a sale. #B#B makes no warranties of fitness for any purpose. The Builder/Contractor shall verify job dimensions prior to any work commencing. Figured dimensions shall take precedence over scaled work.


SCALE
1:500, 1:1 @A1
DATE
17/02/2020
DRAWN
WS, DC, SH
JOB NO.
20320

PLOT DATE
8/03/2022
CHECKED
DC
DRAWING NO.
PLA-AR-DA0342



FOR INFORMATION
REVISION
B

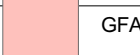

GFA

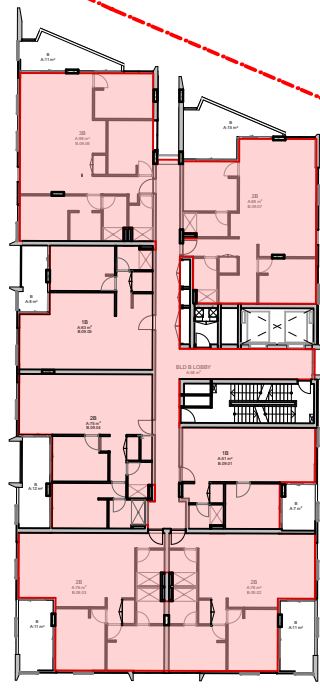

BLDG: B
GFA
A: 600 m²

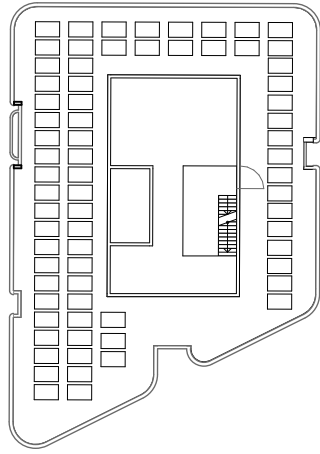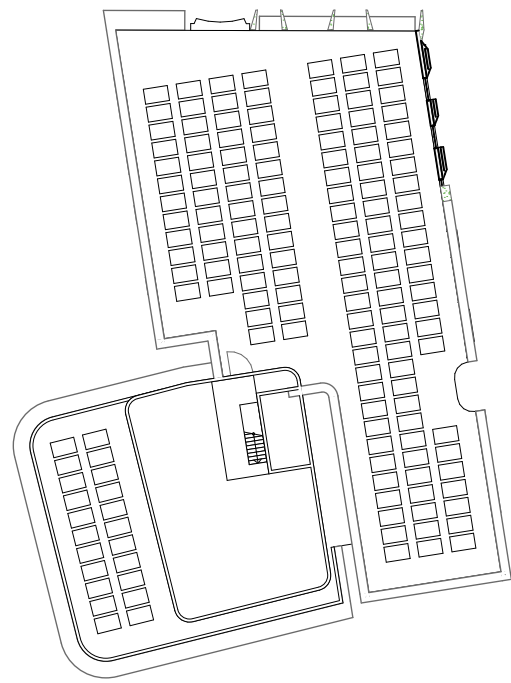


LEVEL 09-14 L9-14
SCALE: 1:500@A1

DATE	Issue Name	BY	CHK	NO.
7/03/2022	DEVELOPMENT APPLICATION			B

CONSULTANTS			
MASTERPLAN	☐	BATES SMART	T: 02 8354 5100
URBAN & LANDSCAPE	☐	HASELL	T: 02 9101 2000
CIVIL ENGINEER	☐	J WYNDENHAM PRINCE	T: 02 4720 5360
CPTD / HERITAGE / TOWN PLANNING	☐	URBIS	T: 02 8233 7621
TRAFFIC ENGINEER	☐	ASON GROUP	T: 02 9083 6601
FIRE ENGINEER	☐	AFFINITY FIRE	T: 02 9194 0590
ENVIRONMENTAL SERVICES	☐	ENVIRONMENTAL EARTH SCIENCES	T: 02 9922 1777
GEOTECHNICAL ENGINEER	☐	JK GEOTECHNICS	T: 02 9888 5000
MEP SERVICES	☐	DSE	T: 02 9416 1177
BCA-PCA	☐	CITY PLAN	T: 02 8270 3500

CONSULTANTS			
ACCESSIBILITY	☐	WALL TO WALL CONSULTING	T: 0402 550 570
ACOUSTIC	☐	WHITE NOISE CONSULTING	T: 0408 728 303
STRUCTURAL ENGINEER	☐	ROBERT BIRD	T: 02 8246 5200
WASTE MANAGEMENT / WIND CONSULTANT	☐	SLR	T: 02 9420 8166

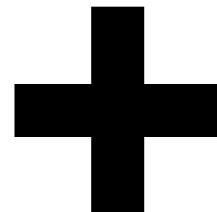

Level 4, 222 Clarence St
Sydney NSW 2000 Australia
Plus Architecture Pty. Ltd
ACN 600506303

plus
architecture

Melbourne
Brisbane
Christchurch

Sydney
Western Australia
Auckland

Telephone
Instagram

+61 2 8823 7000
#plusarchitecture

Nom. Registered
Architect (NSW): Amit Julka 10002
arch@plusarchitecture.com.au
www.plusarchitecture.com.au

PROJECT		DRAWING TITLE		SCALE		FOR INFORMATION	
Telopea Masterplan Lot 5-7 Telopea 2117 Stage 1A Residential		GFA DIAGRAMS LEVELS 09 - 14		1:500 @A1			
				DATE 17/02/2020		PLOT DATE 8/03/2022	
				DRAWN WS, DC, SH		CHECKED DC	
				JOB NO. 20320		DRAWING NO. PLA-AR-DA0342	
						REVISION B	




OVERLAY ROOF ONLY
SCALE: 1:500@A1

DATE	Issue Name	BY	CHK	NO.
19/08/2020	DEVELOPMENT APPLICATION			A
7/03/2022	DEVELOPMENT APPLICATION			B

CONSULTANTS			
MASTERPLAN	☐	BATES SMART	T: 02 8354 5100
URBAN & LANDSCAPE	☐	HASELL	T: 02 9101 2000
CIVIL ENGINEER	☐	J WYNDENHAM PRINCE	T: 02 4720 5360
CPTED / HERITAGE / TOWN PLANNING	☐	URBIS	T: 02 8233 7621
TRAFFIC ENGINEER	☐	ASON GROUP	T: 02 9083 6601
FIRE ENGINEER	☐	AFFINITY FIRE	T: 02 9194 0590
ENVIRONMENTAL SERVICES	☐	ENVIRONMENTAL EARTH SCIENCES	T: 02 9922 1777
GEOTECHNICAL ENGINEER	☐	JK GEOTECHNICS	T: 02 9888 5000
MEP SERVICES	☐	DSE	T: 02 9416 1177
BCA-PCA	☐	CITY PLAN	T: 02 8270 3500

CONSULTANTS			
ACCESSIBILITY	☐	WALL TO WALL CONSULTING	T: 0402 550 570
ACOUSTIC	☐	WHITE NOISE CONSULTING	T: 0408 728 303
STRUCTURAL ENGINEER	☐	ROBERT BIRD	T: 02 8246 2300
WASTE MANAGEMENT / WIND CONSULTANT	☐	SLR	T: 02 9420 8166

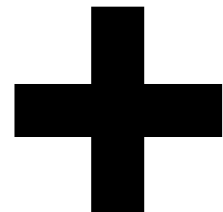

Level 4, 223 Clarence St
Sydney NSW 2000 Australia
Plus Architecture Pty. Ltd
ACN 600506303

plus
architecture
Melbourne
Brisbane
Christchurch
Sydney
Western Australia
Auckland
Telephone
Instagram
+61 2 8823 7000
#plusarchitecture
Nom. Registered
Architect (NSW): Amit Julka 10002
arch@plusarchitecture.com.au
www.plusarchitecture.com.au

PROJECT
Telopea Masterplan
Lot 5-7 Telopea 2117
Stage 1A Residential

DRAWING TITLE
OPEN SPACE
CALCULATION

In accepting and utilising this document the recipient agrees that #B#B ACN #B#B#, retain all common law, statutory law and other rights including copyright and intellectual property rights. The recipient agrees not to use this document for any purpose other than its intended use, to waive all claims against #B#B# resulting from unauthorised changes, or to reuse the document on other projects without the prior written consent of #B#B#. Under no circumstances shall transfer of this document be deemed a sale. #B#B# makes no warranties of fitness for any purpose. The Builder/Contractor shall verify job dimensions prior to any work commencing. Figured dimensions shall take precedence over scaled work.


SCALE
1:500 @A1
DATE
17/02/2020
DRAWN
WS, DC, SH
JOB NO.
20320

PLOT DATE
8/03/2022
CHECKED
DC
DRAWING NO.
PLA-AR-DA0350

FOR INFORMATION

LEGEND

PRIVATE OPEN SPACE - 1984m²
PUBLIC OPEN SPACE - 3536m²
77% OF OPEN SPACE ACHIEVES
TOTAL OF OPEN SPACE ACHIEVES
>2HR OF SOLAR ACCESS

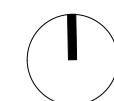

REVISION
B



LEGEND

DEEP SOIL - 3768m²


	DEEP SOIL	SITE AREA	PERCENTAGE
ALLOWABLE AREA	3768m ²	20594m ²	18.2%

OVERLAY ROOF ONLY
SCALE: 1:500@A1

DATE	Issue Name	BY	CHK	NO.
19/08/2020	DEVELOPMENT APPLICATION			A
7/03/2022	DEVELOPMENT APPLICATION			B

CONSULTANTS			
MASTERPLAN	☐	BATES SMART	T: 02 8354 5100
URBAN & LANDSCAPE	☐	HASELL	T: 02 9101 2000
CIVIL ENGINEER	☐	J WYNDENHAM PRINCE	T: 02 4720 5360
CPTD / HERITAGE / TOWN PLANNING	☐	URBIS	T: 02 8233 7621
TRAFFIC ENGINEER	☐	ASON GROUP	T: 02 9083 6601
FIRE ENGINEER	☐	AFFINITY FIRE	T: 02 9194 0590
ENVIRONMENTAL SERVICES	☐	ENVIRONMENTAL EARTH SCIENCES	T: 02 9922 1777
GEOTECHNICAL ENGINEER	☐	JK GEOTECHNICS	T: 02 9888 5000
MEP SERVICES	☐	DSE	T: 02 9416 1177
BCA-PCA	☐	CITY PLAN	T: 02 8270 3500

CONSULTANTS			
ACCESSIBILITY	☐	WALL TO WALL CONSULTING	T: 0402 550 570
ACOUSTIC	☐	WHITE NOISE CONSULTING	T: 0408 728 303
STRUCTURAL ENGINEER	☐	ROBERT BIRD	T: 02 8246 2300
WASTE MANAGEMENT / WIND CONSULTANT	☐	SLR	T: 02 9420 8166

 

Level 4, 223 Clarence St
Sydney NSW 2000 Australia
Plus Architecture Pty. Ltd
ACN 600506303

plus
architecture

Melbourne
Brisbane
Christchurch

Sydney
Western Australia
Auckland

Telephone
Instagram

+61 2 8823 7000
#plusarchitecture

Nom. Registered
Architect (NSW): Amit Julka 10002
arch@plusarchitecture.com.au
www.plusarchitecture.com.au


PROJECT
Telopea Masterplan
Lot 5-7 Telopea 2117
Stage 1A Residential

DRAWING TITLE
DEEP SOIL CALCULATION

In accepting and utilising this document the recipient agrees that #B#B ACN #B#B#, remain all common law, statutory law and other rights including copyright and intellectual property rights. The recipient agrees not to use this document for any purpose other than its intended use, to waive all claims against #B#B# resulting from unauthorised changes; or to reuse the document on other projects without the prior written consent of #B#B#. Under no circumstances shall transfer of this document be deemed a sale. #B#B# makes no warranties of fitness for any purpose. The Builder/Contractor shall verify job dimensions prior to any work commencing. Figured dimensions shall take precedence over scaled work.

SCALE
1:500 @A1
DATE
17/02/2020
DRAWN
WS, DC, SH
JOB NO.
20320

PLOT DATE
8/03/2022
CHECKED
DC
DRAWING NO.
PLA-AR-DA0351

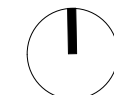

REVISION
B

FOR INFORMATION