

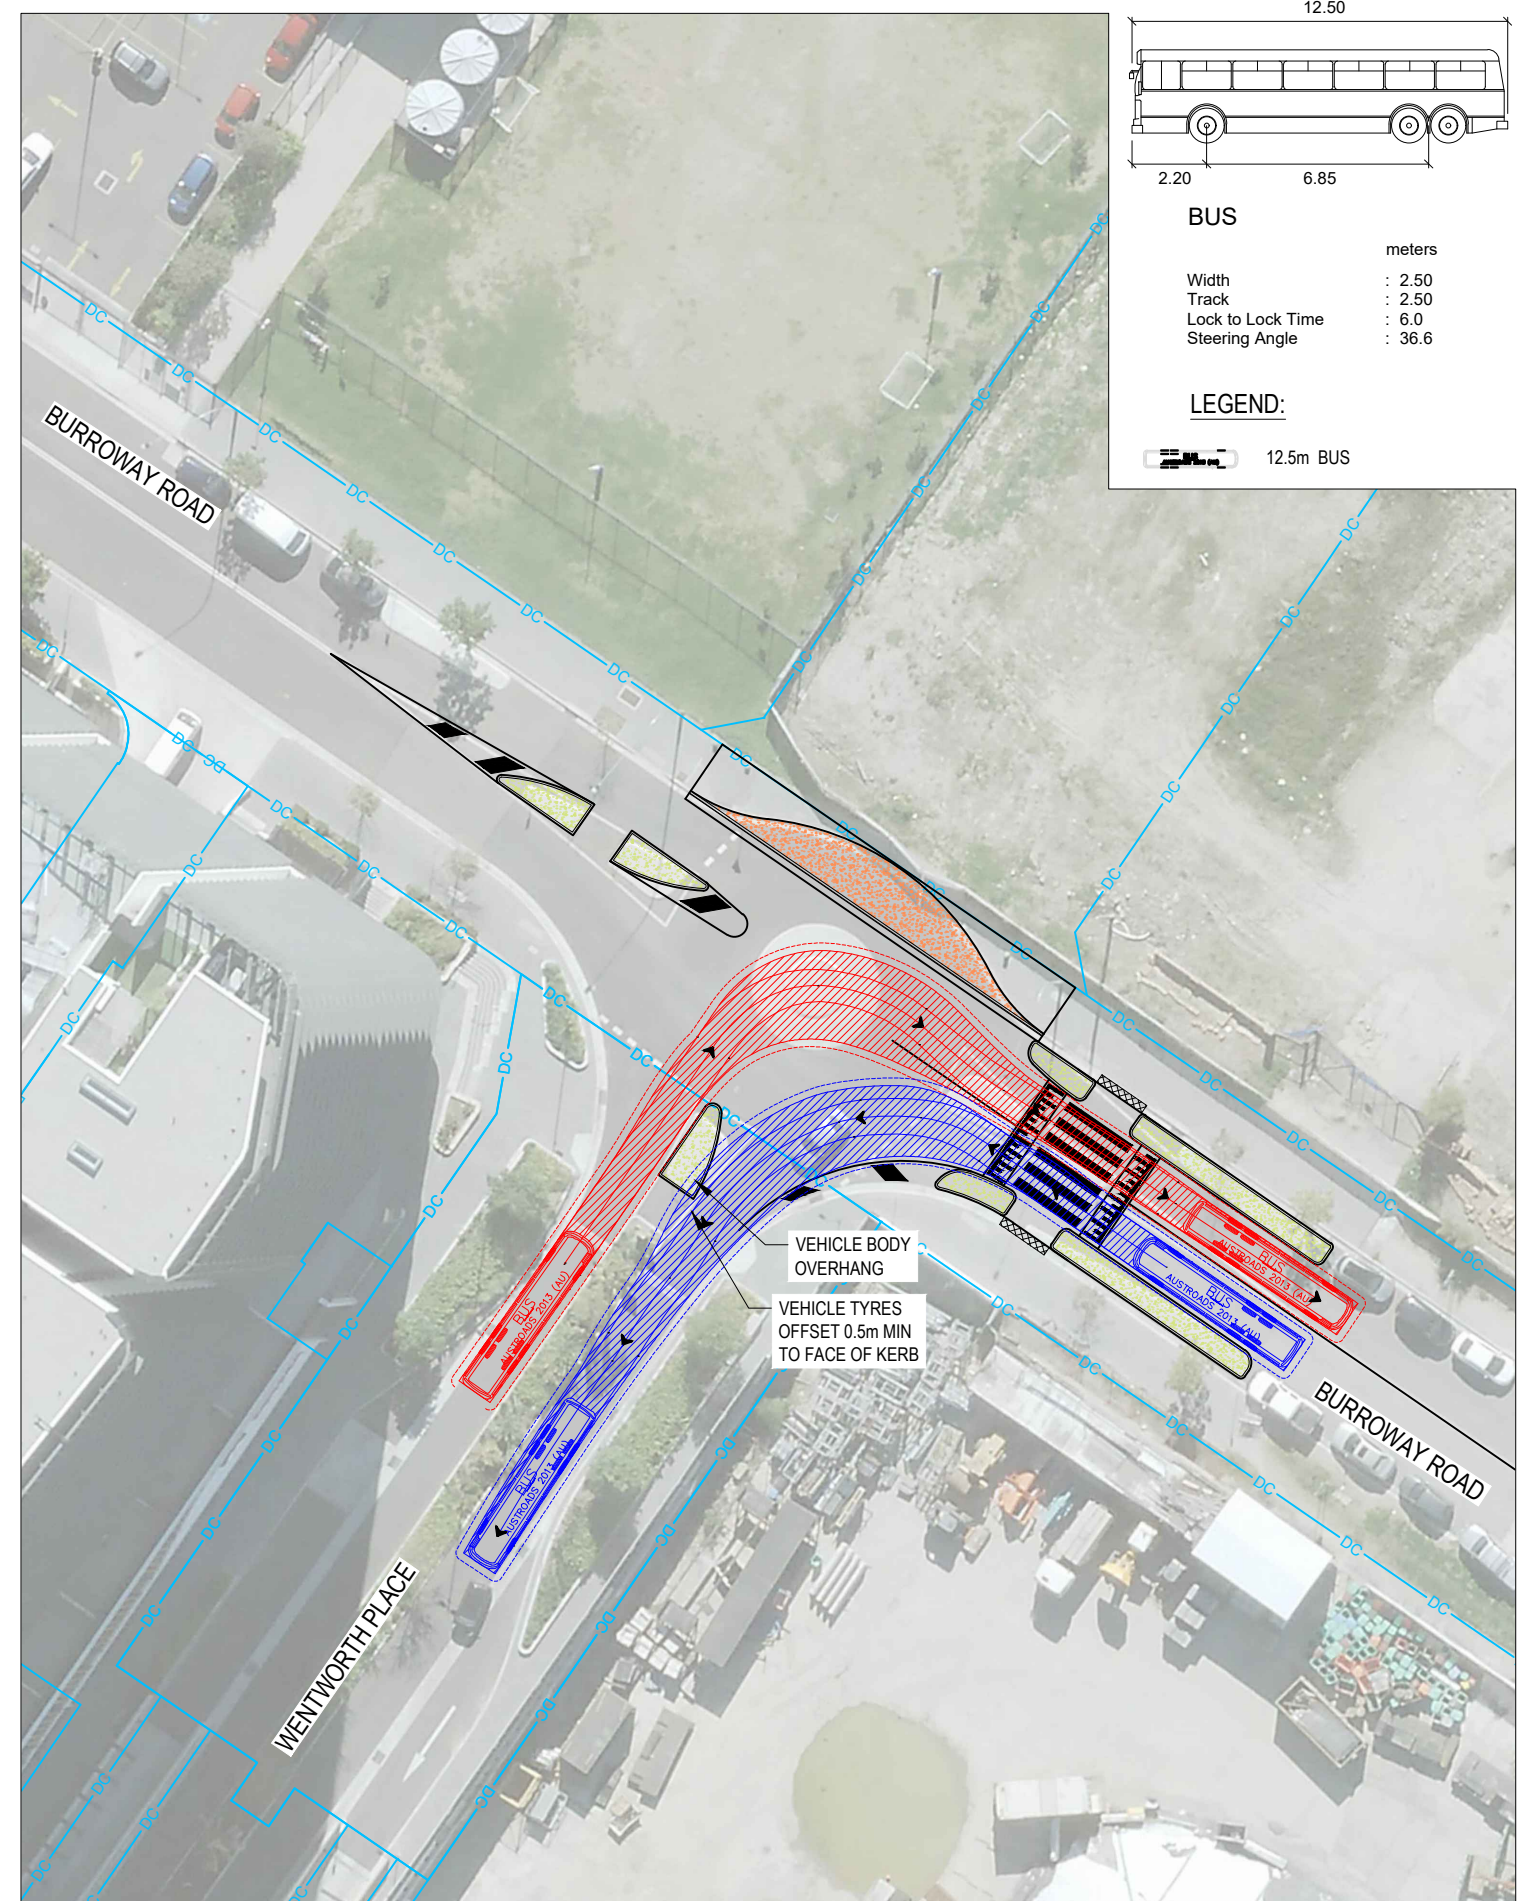


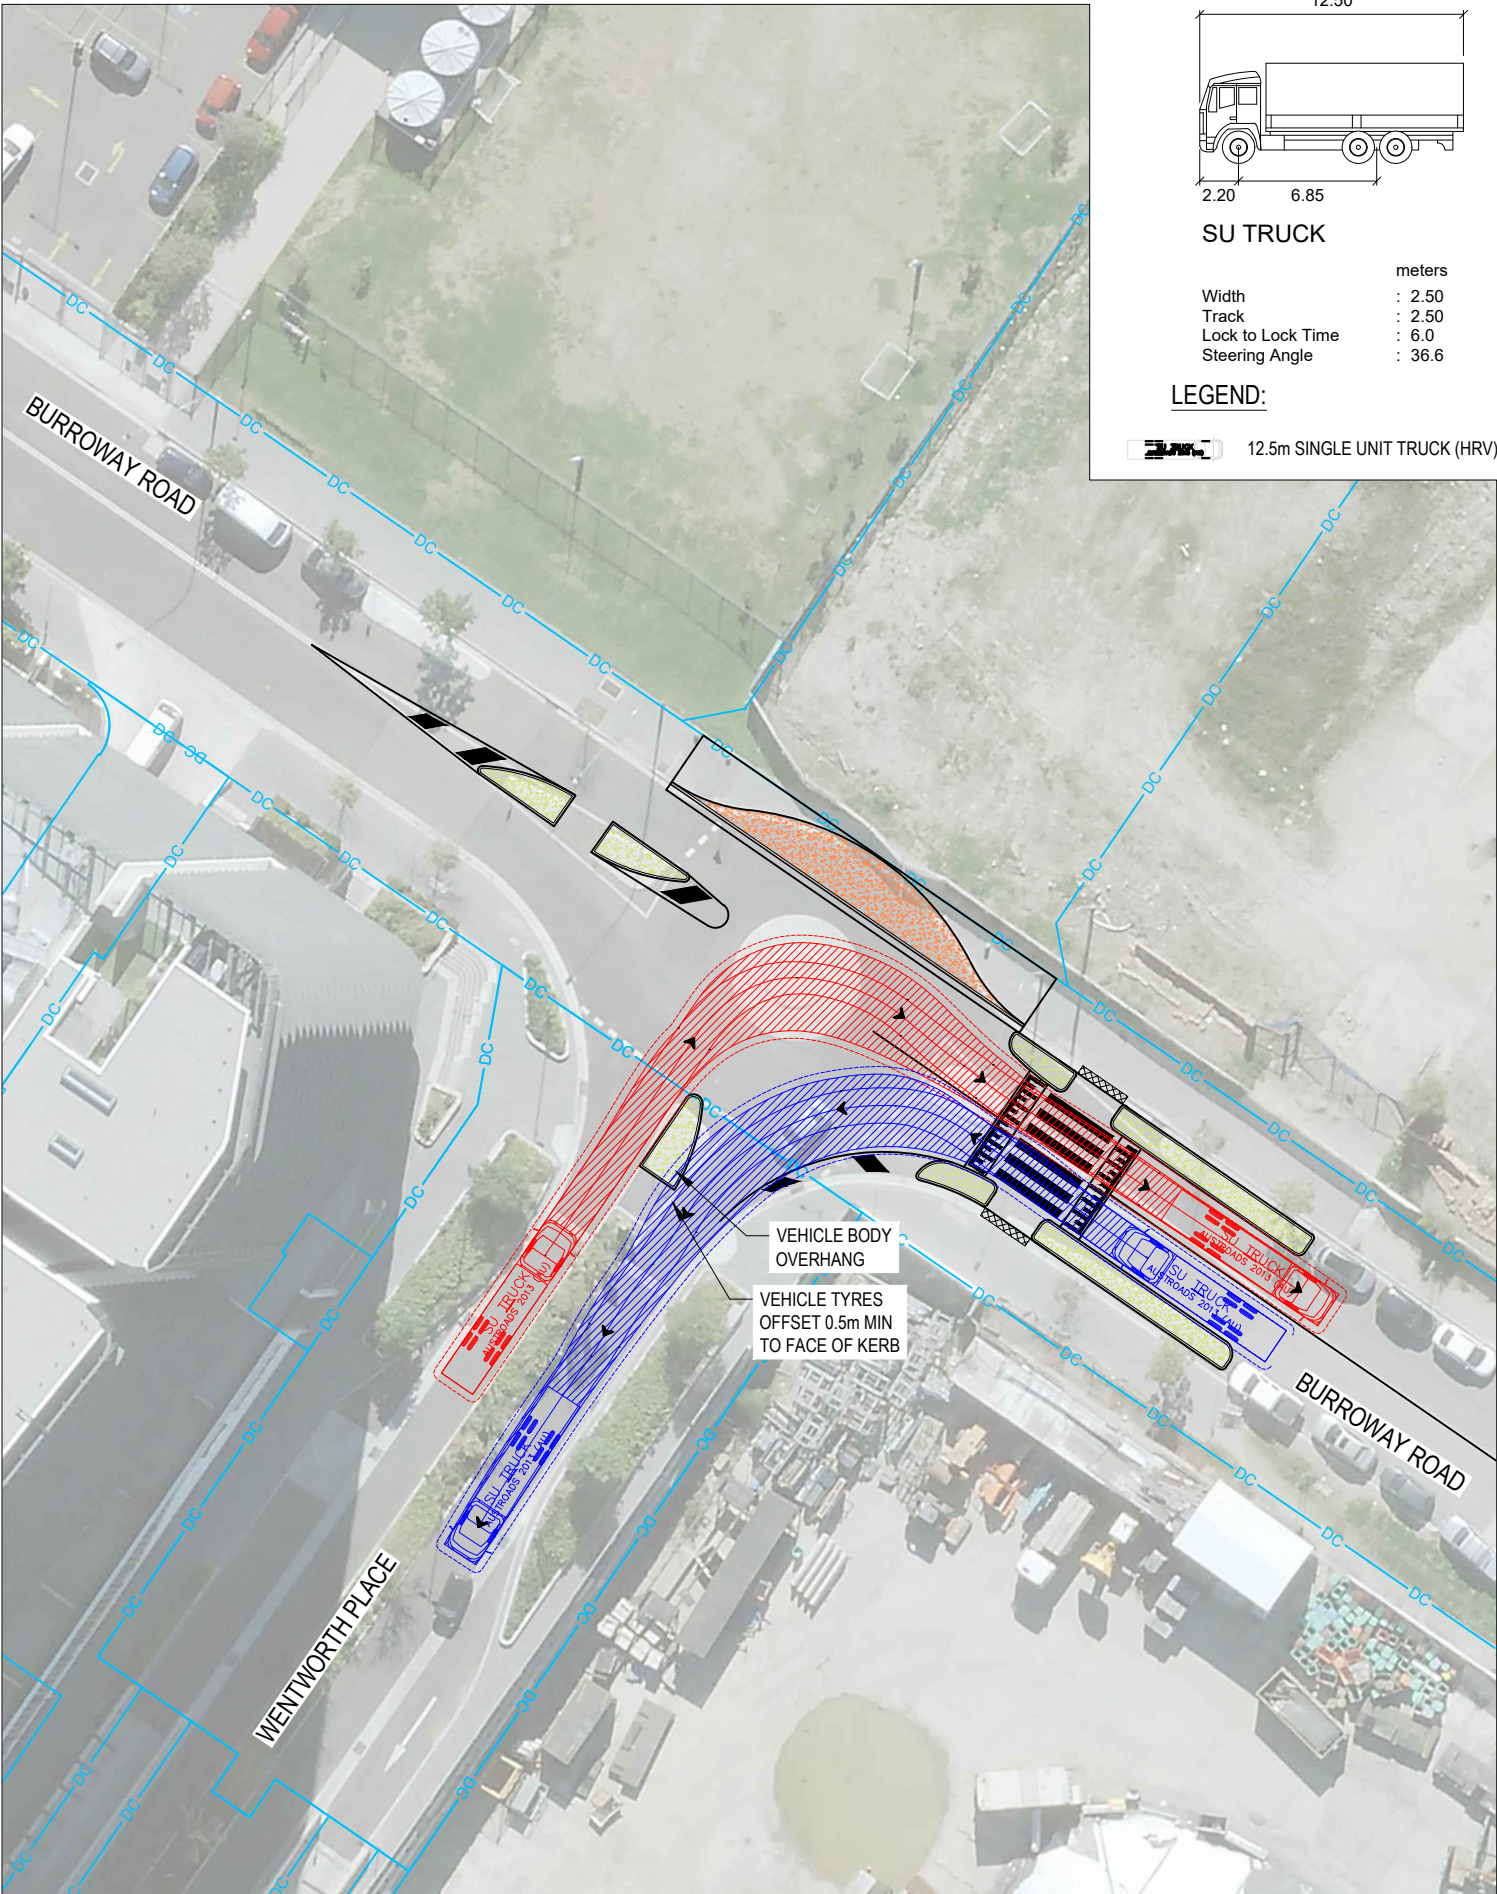

SHEET 2 OF 3

© COPYRIGHT BTE CONSULTING PTY LTD				SCALES 2.5 0 2.5 5 7.5m 1 : 500FULL SIZE A3		CLIENT roberts co		CONSULTANT SCT Consulting		DESIGNER BTE CONSULTING		SCALE	1:500	REVISION	01	INTERSECTION OF WENTWORTH PT AND BURROWAY RD		
DESIGNED	TB	CHECKED	JB									VEHICLE TURNPATH PLAN SHEET 1 OF 2						
DRAWN	TB	CHECKED	JB															
APPROVED		DATE													SHEET 2 OF 3			
SIGNED												PROJECT NO	SHEET NO	STATUS				
01	TB	06.12.21	ISSUED FOR 50% CONCEPT DESIGN	BS	BTE-210084		SHT-MS-0001		50% CONCEPT									
No.	BY	DATE	DESCRIPTION	APPD														

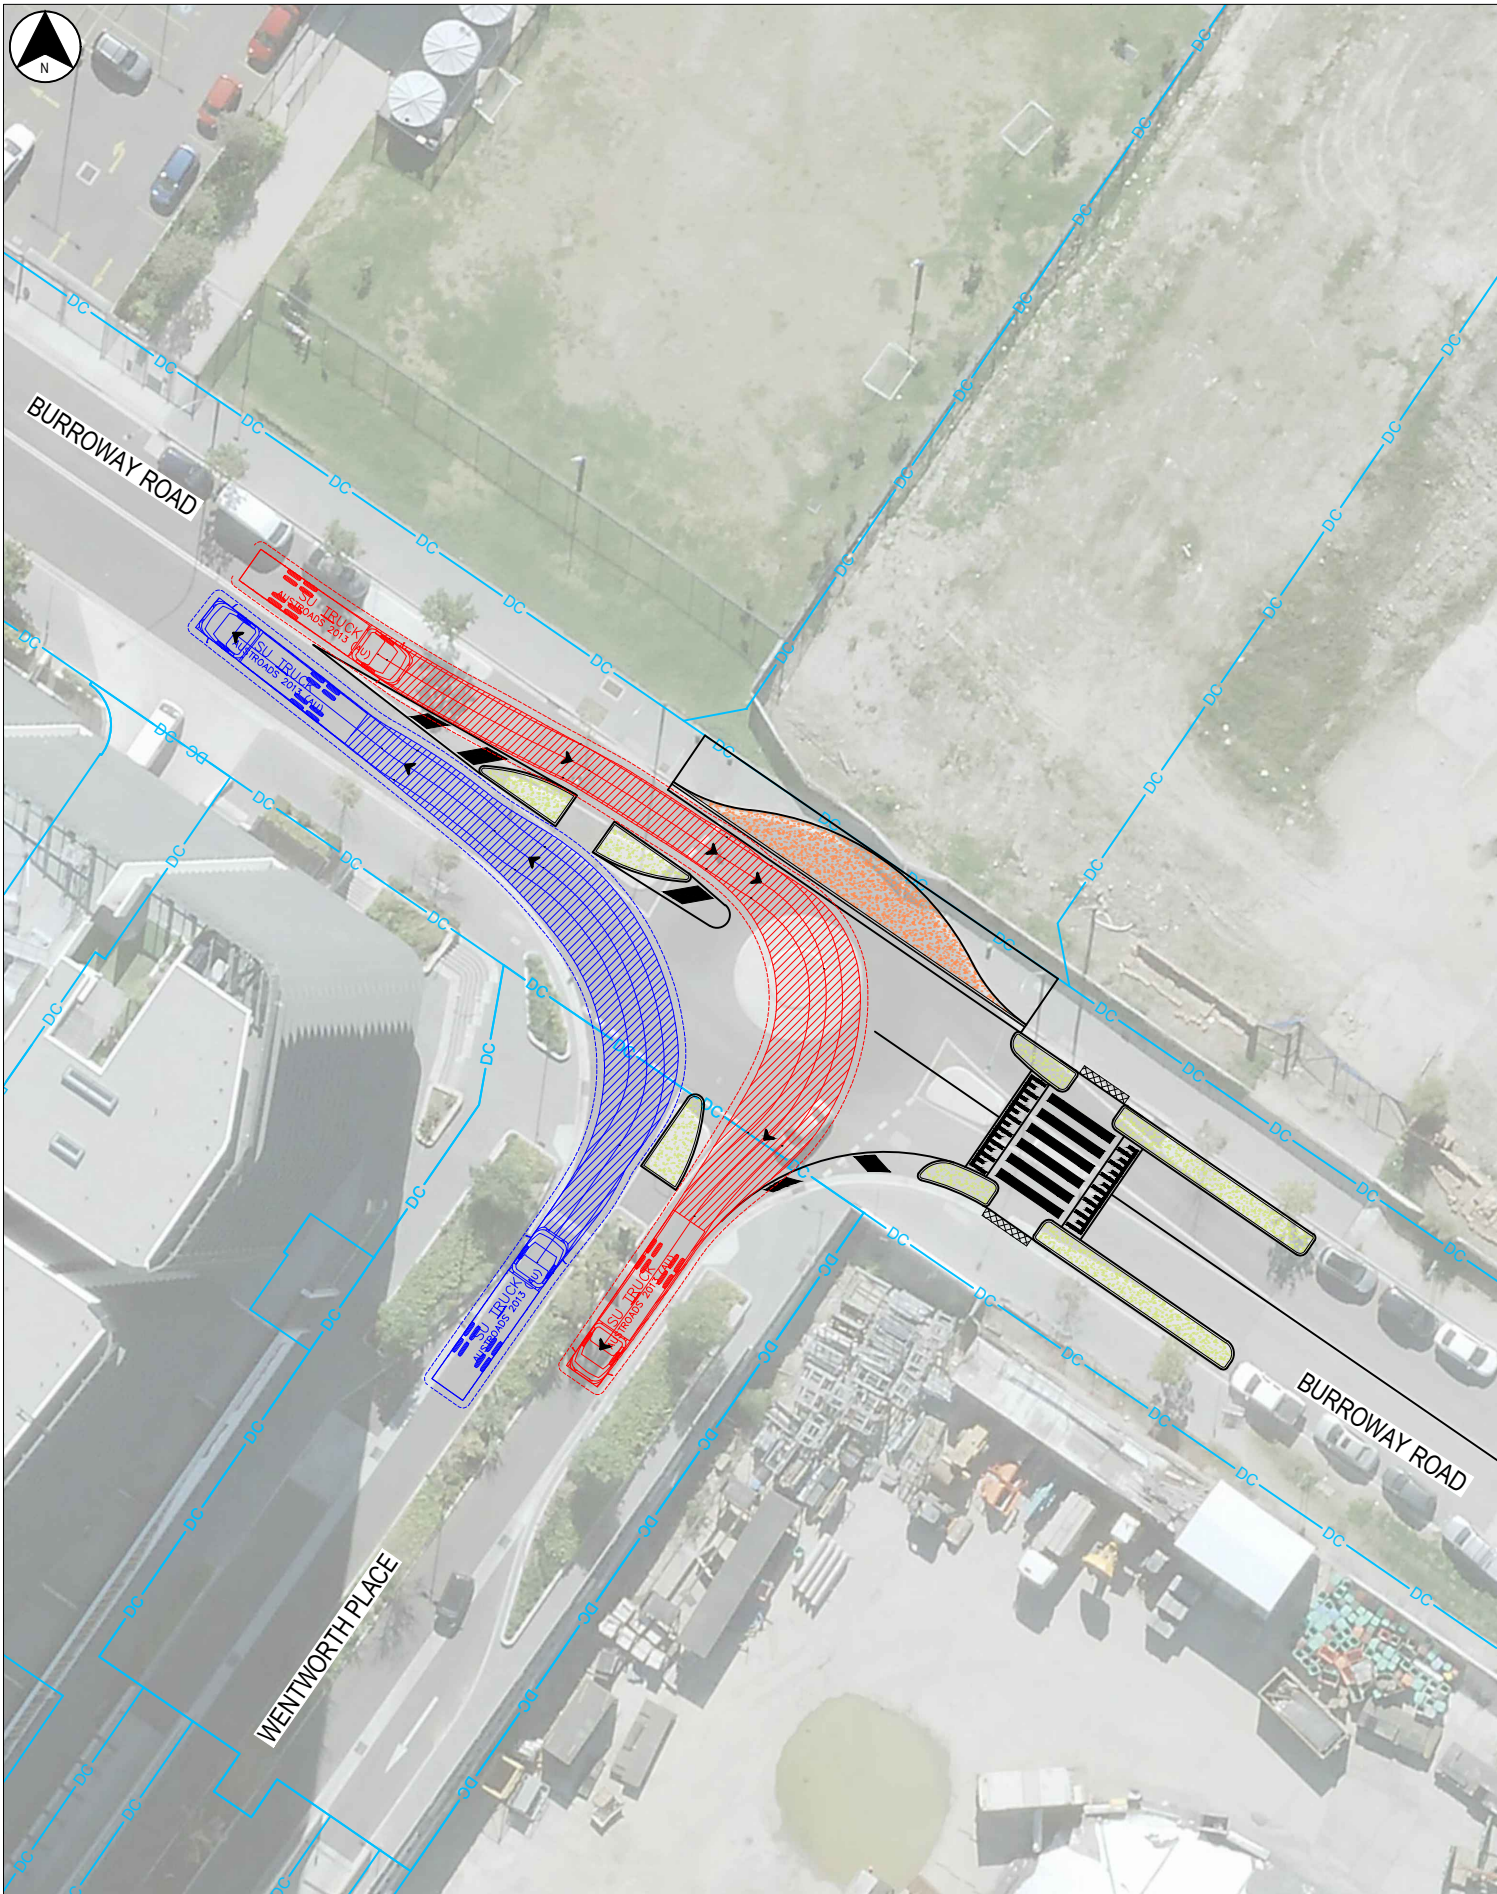

SU TRUCK


Width : 2.50 meters
Track : 2.50
Lock to Lock Time : 6.0
Steering Angle : 36.6

LEGEND:

12.5m SINGLE UNIT TRUCK (HRV)

NOT FOR CONSTRUCTION

© COPYRIGHT BTE CONSULTING PTY LTD				SCALES		CLIENT		CONSULTANT		DESIGNER		SCALE		REVISION		PROJECT NO		SHEET NO		STATUS	
												1:500		01		BTE-210084		SHT-MS-0002		50% CONCEPT	
				1:500 FULL SIZE A3								DESIGNED TB		CHECKED JB							
												DRAWN TB		CHECKED JB							
												APPROVED		DATE							
												SIGNED									
01 TB 06.12.21 ISSUED FOR 50% CONCEPT DESIGN BS																					
No. BY DATE DESCRIPTION APPD																					

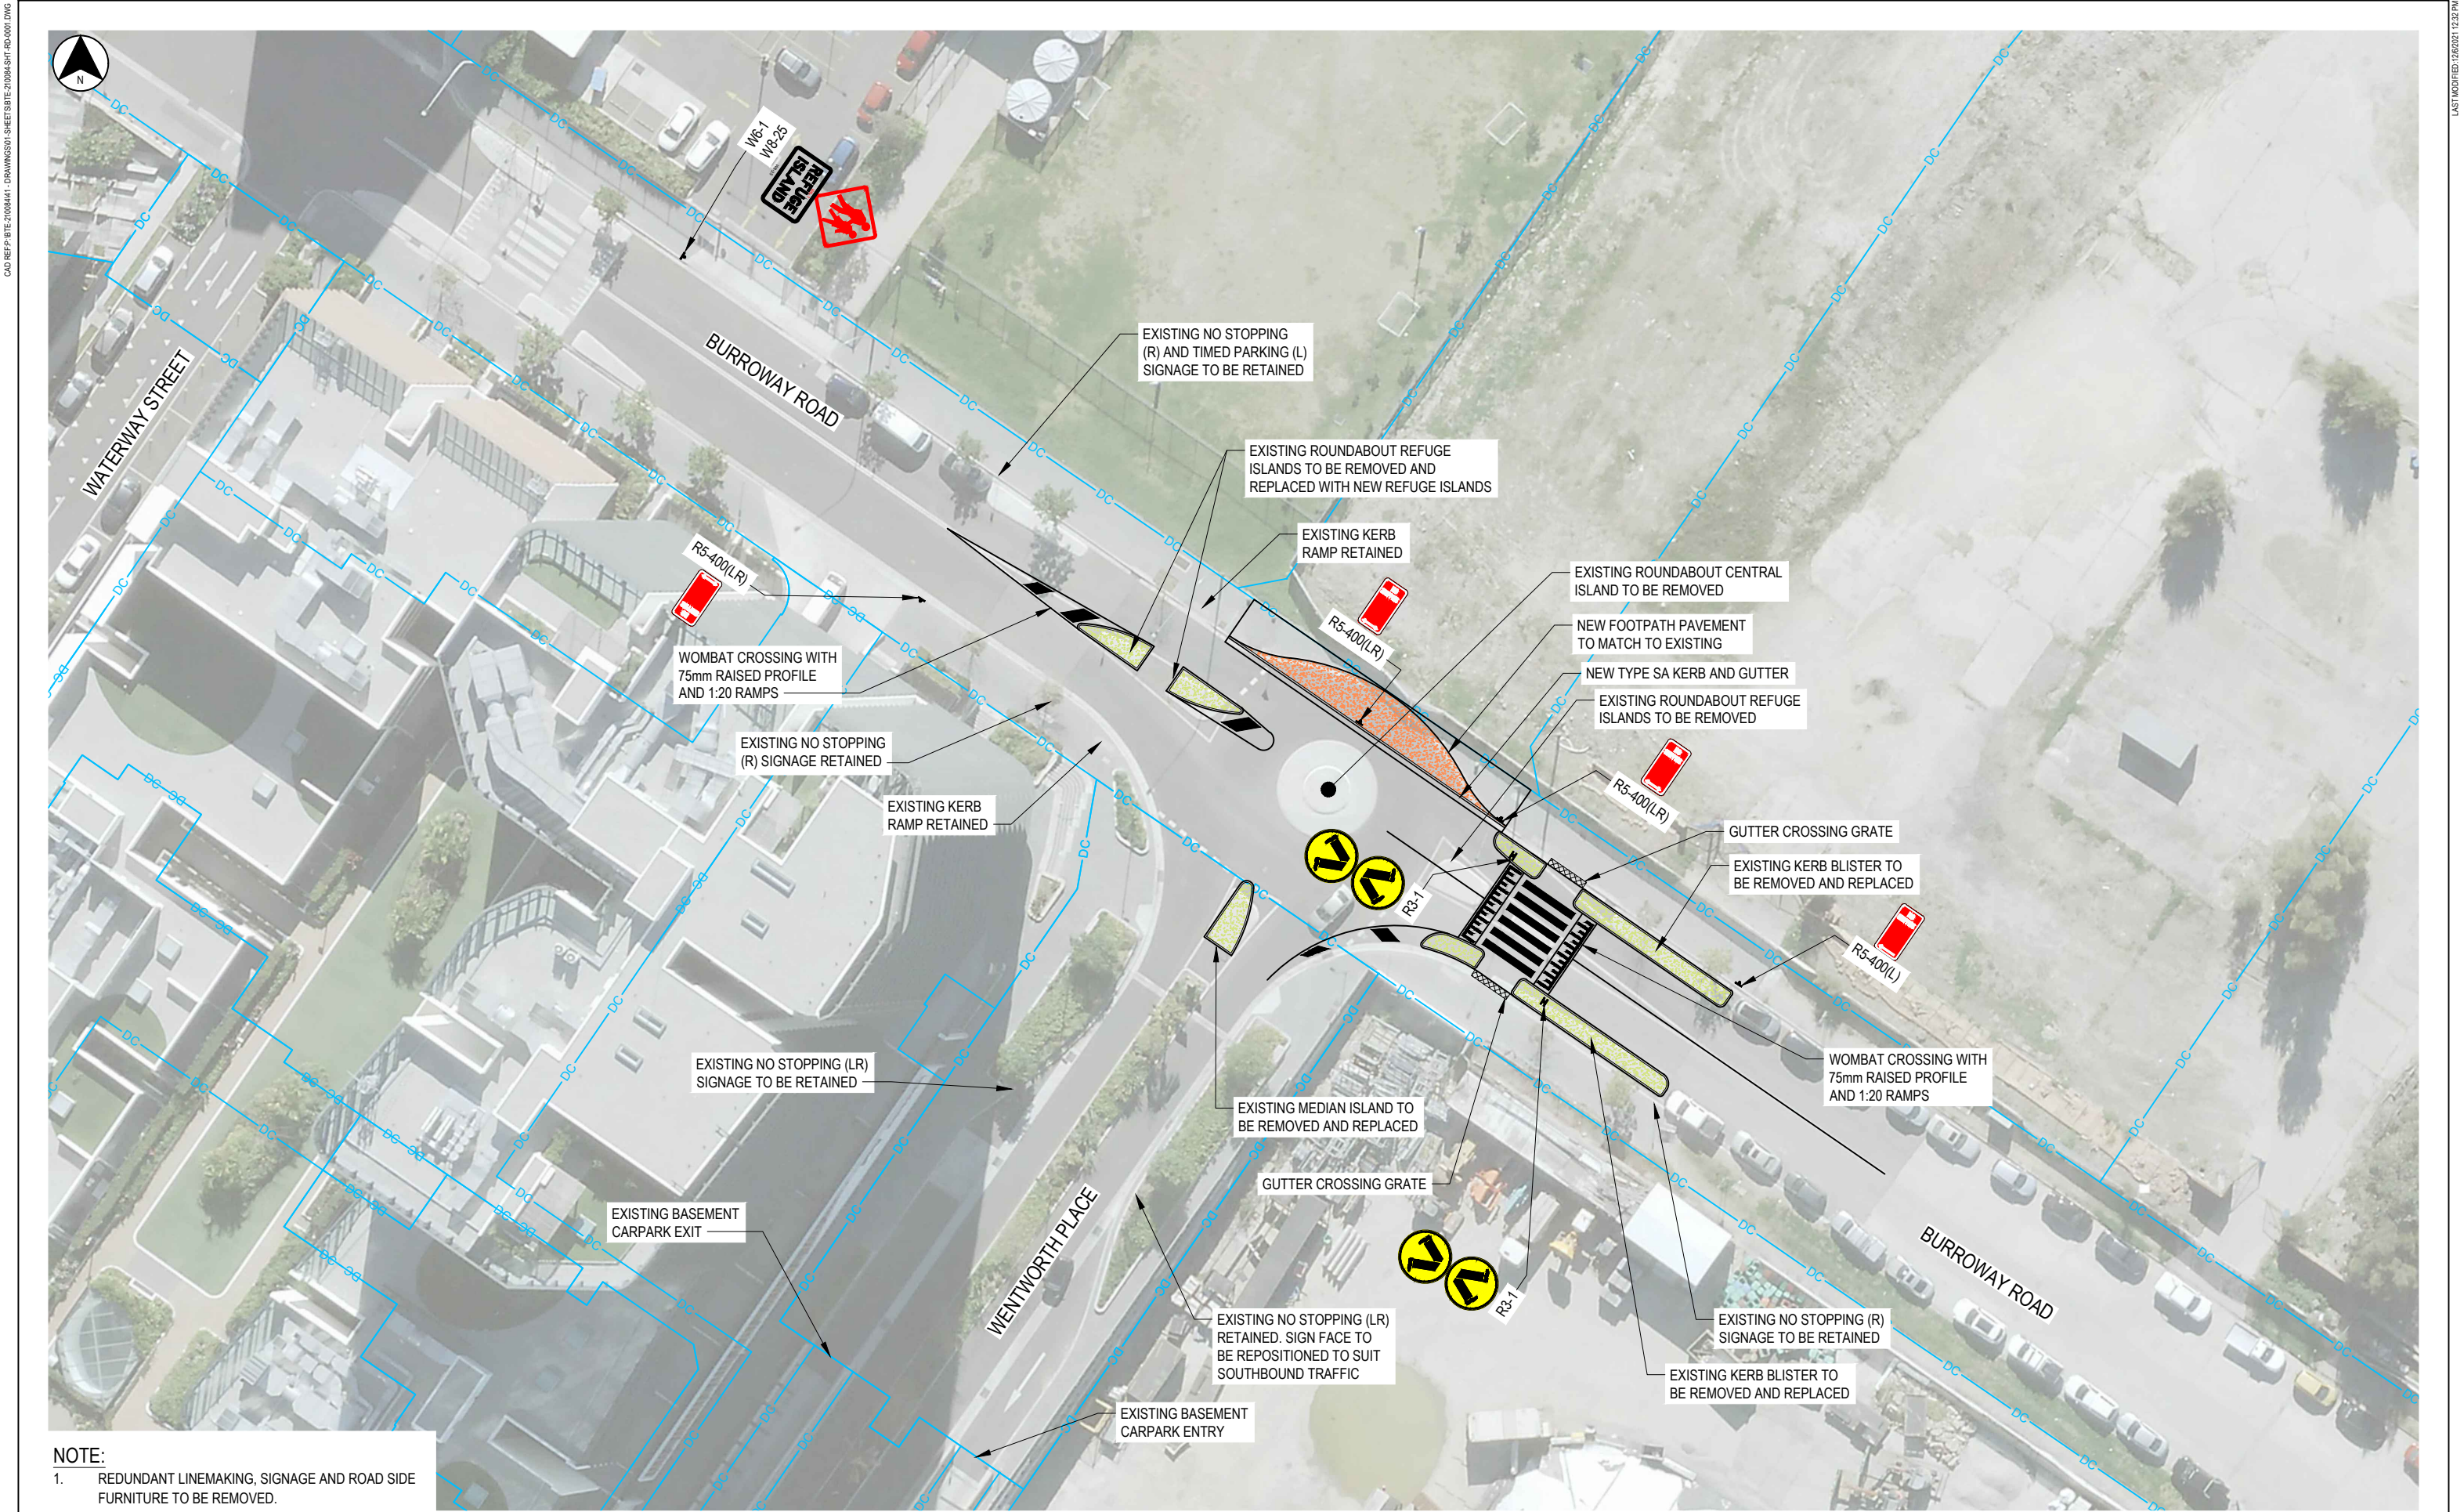

NOTE:
1. REDUNDANT LINEMAKING, SIGNAGE AND ROAD SIDE FURNITURE TO BE REMOVED.

NOT FOR CONSTRUCTION

© COPYRIGHT BTE CONSULTING PTY LTD					SCALES		CLIENT		CONSULTANT		DESIGNER		SCALE		REVISION		PROJECT NO		SHEET NO		STATUS	
													1:500		01		BTE-210084		SHT-RD-0001		50% CONCEPT	
													DESIGNED		TB		CHECKED		JB			
													DRAWN		TB		CHECKED		JB			
													APPROVED				DATE					
													SIGNED									
02	TB	08.12.21	50% CONCEPT DESIGN REISSUED																			
01	TB	06.12.21	ISSUED FOR 50% CONCEPT DESIGN																			
No.	BY	DATE	DESCRIPTION																			
					JB																	
					JB																	
					APPD																	