



10m PYLON SIGNAGE HEIGHT LIMIT

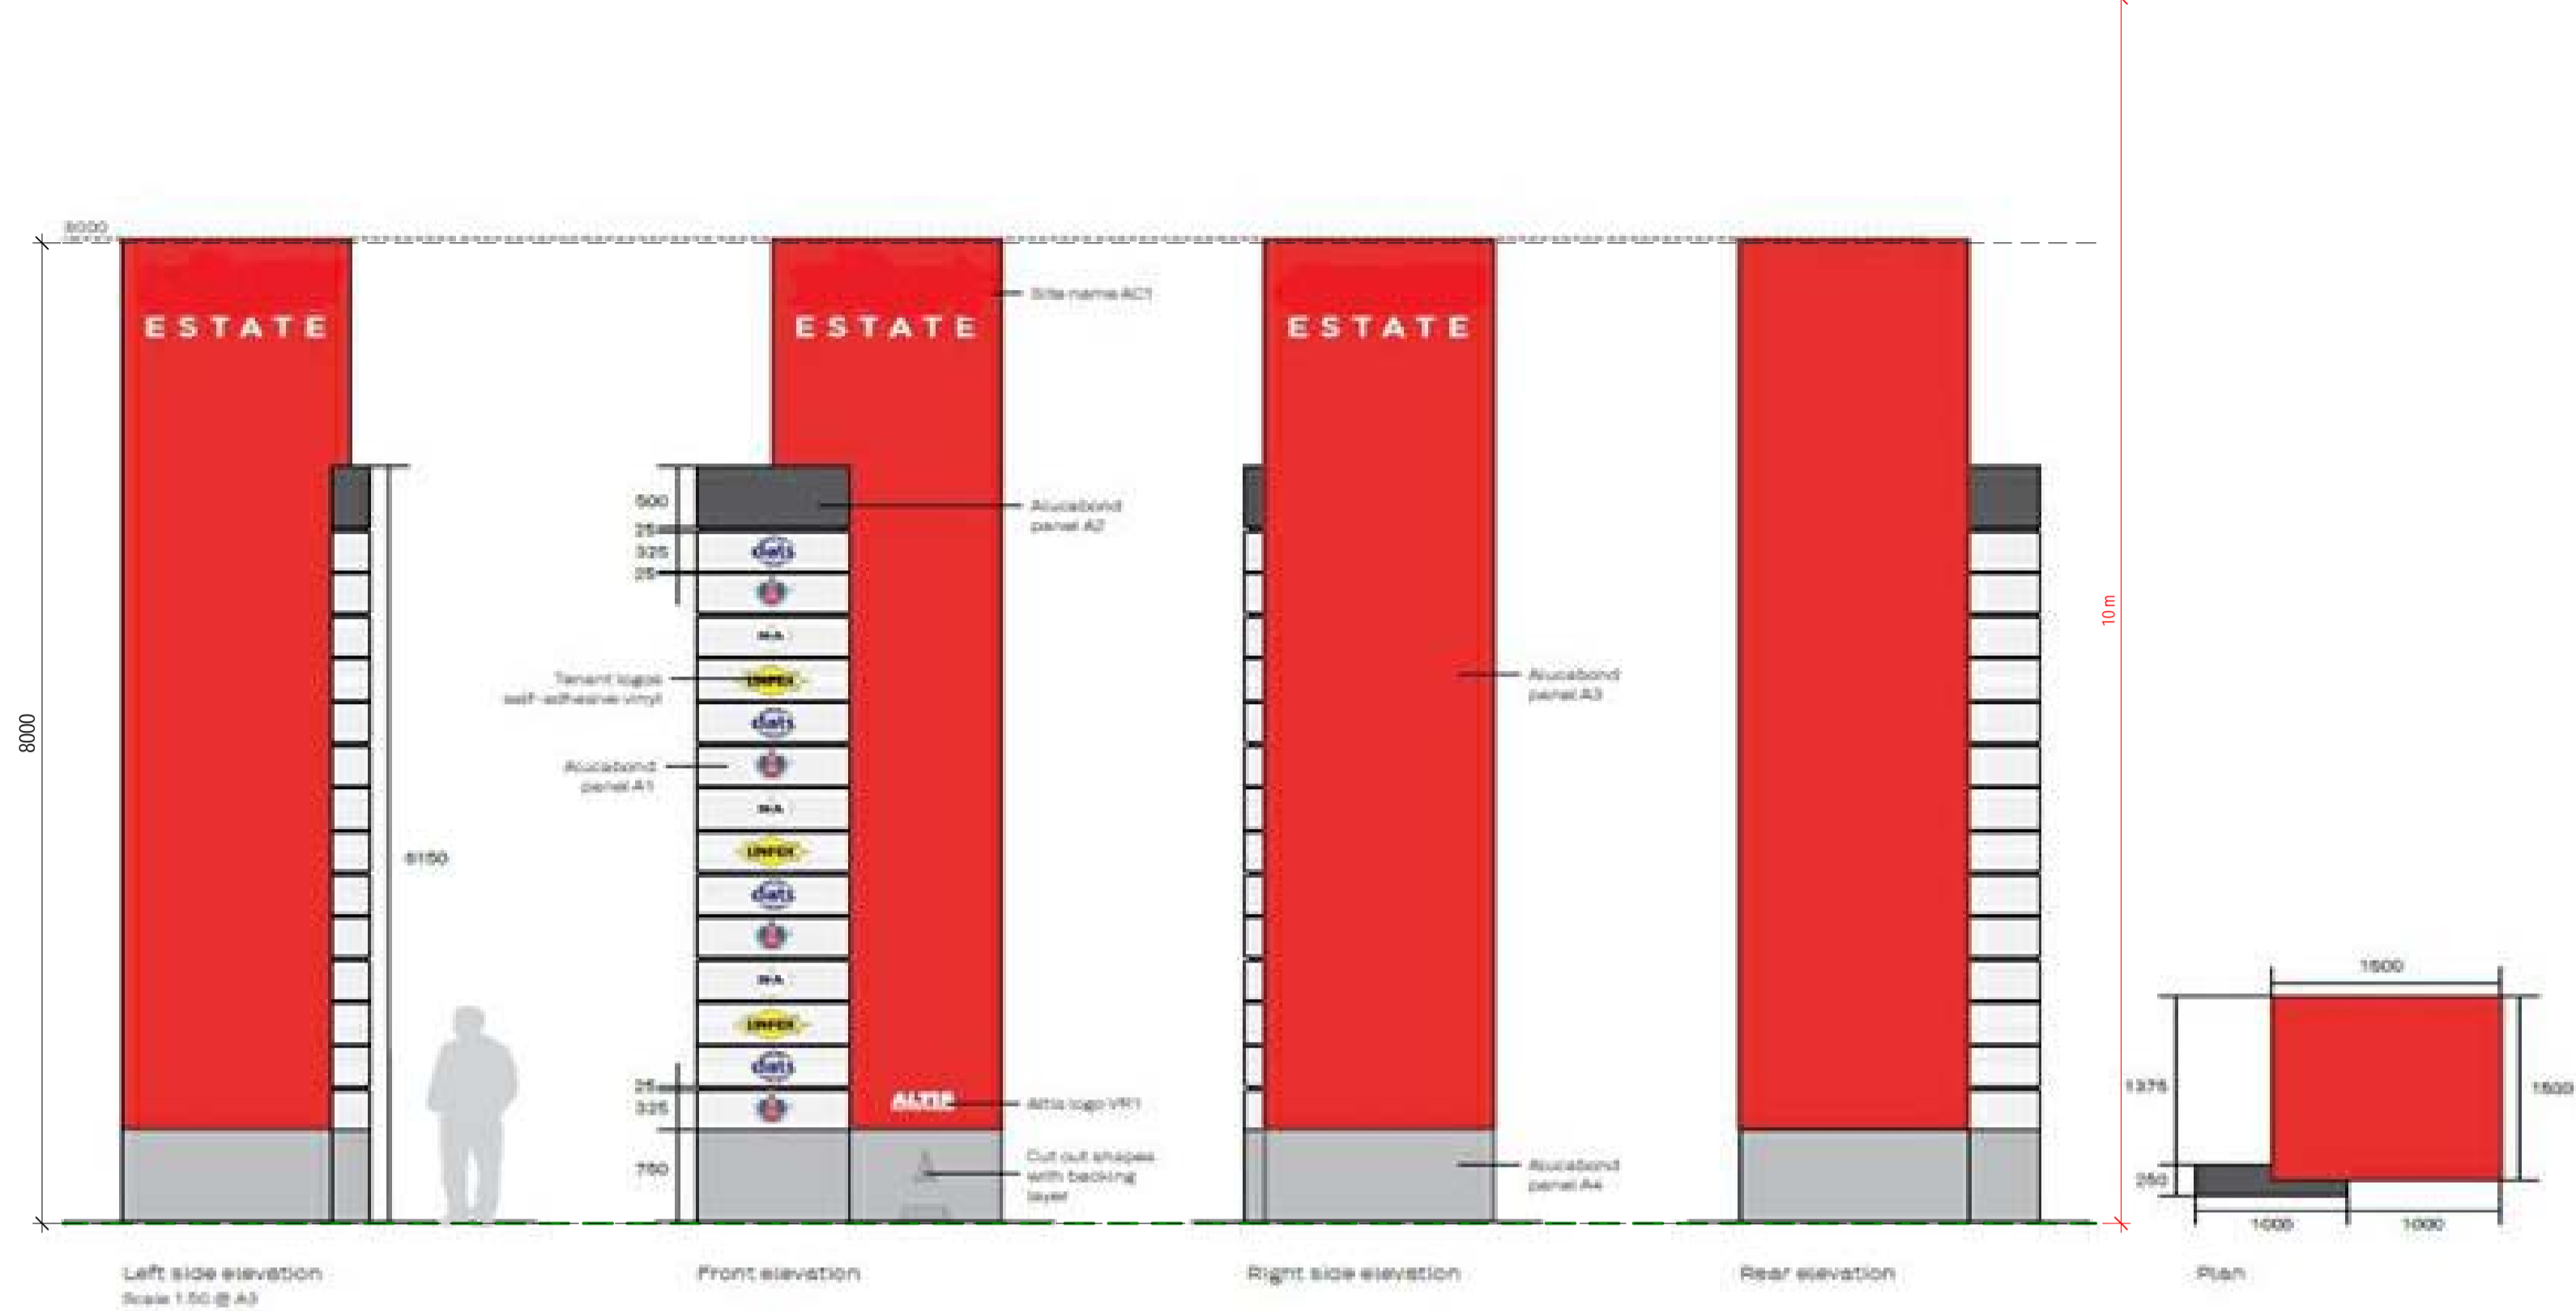


1 Signage Type 1  
1:50



5 Signage Type 5  
1:20

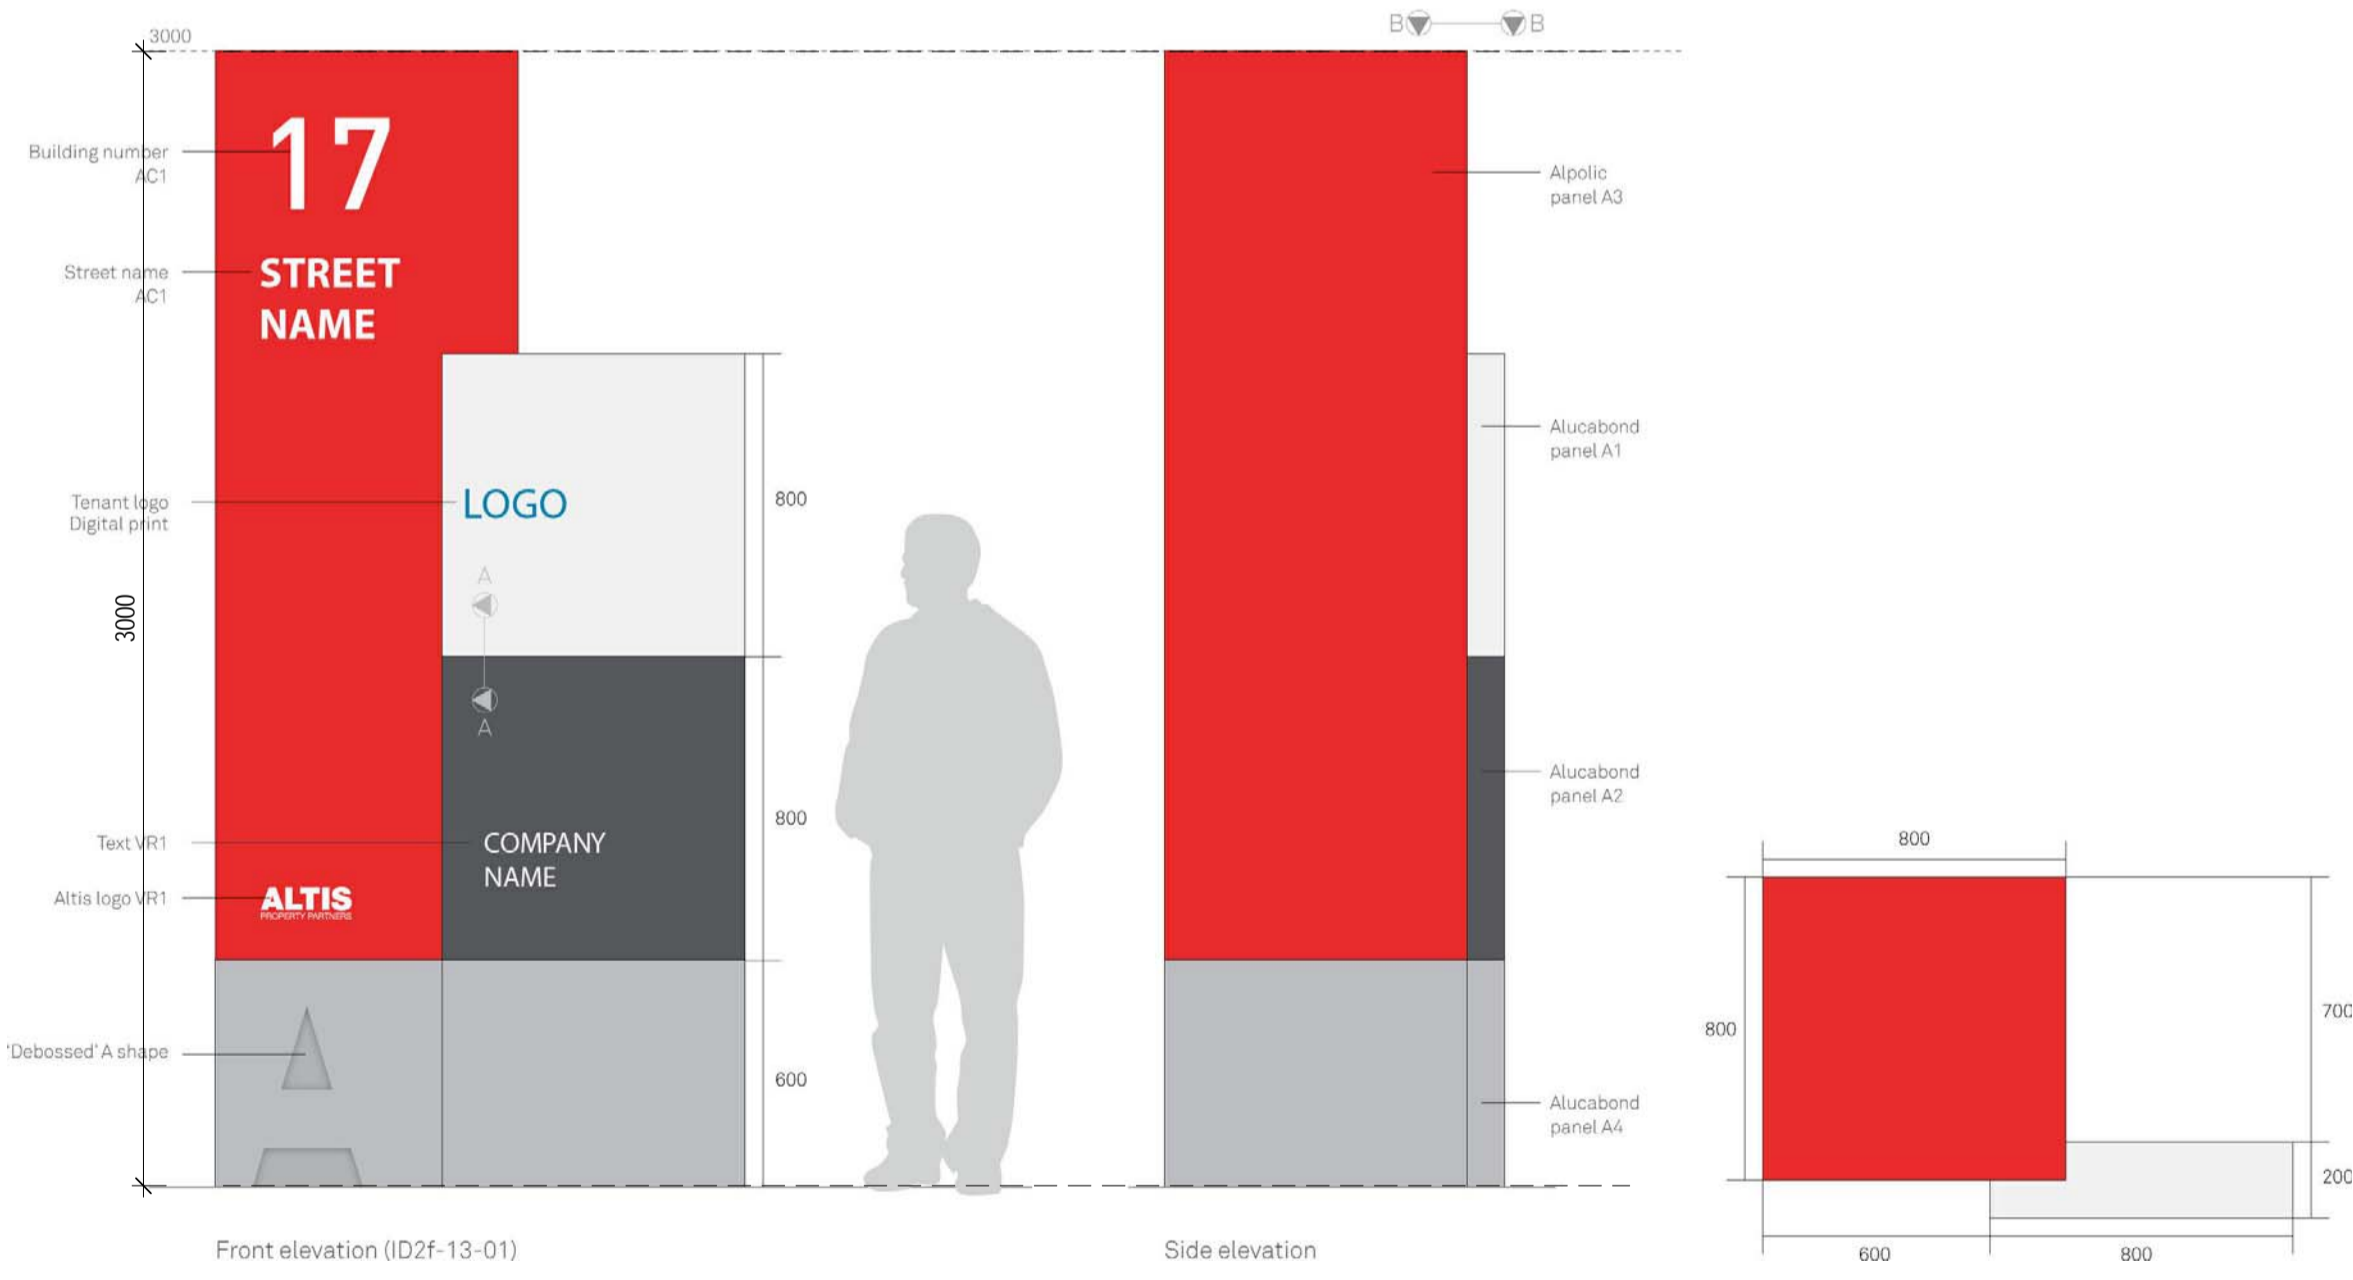

3 Signage Type 3  
1:20

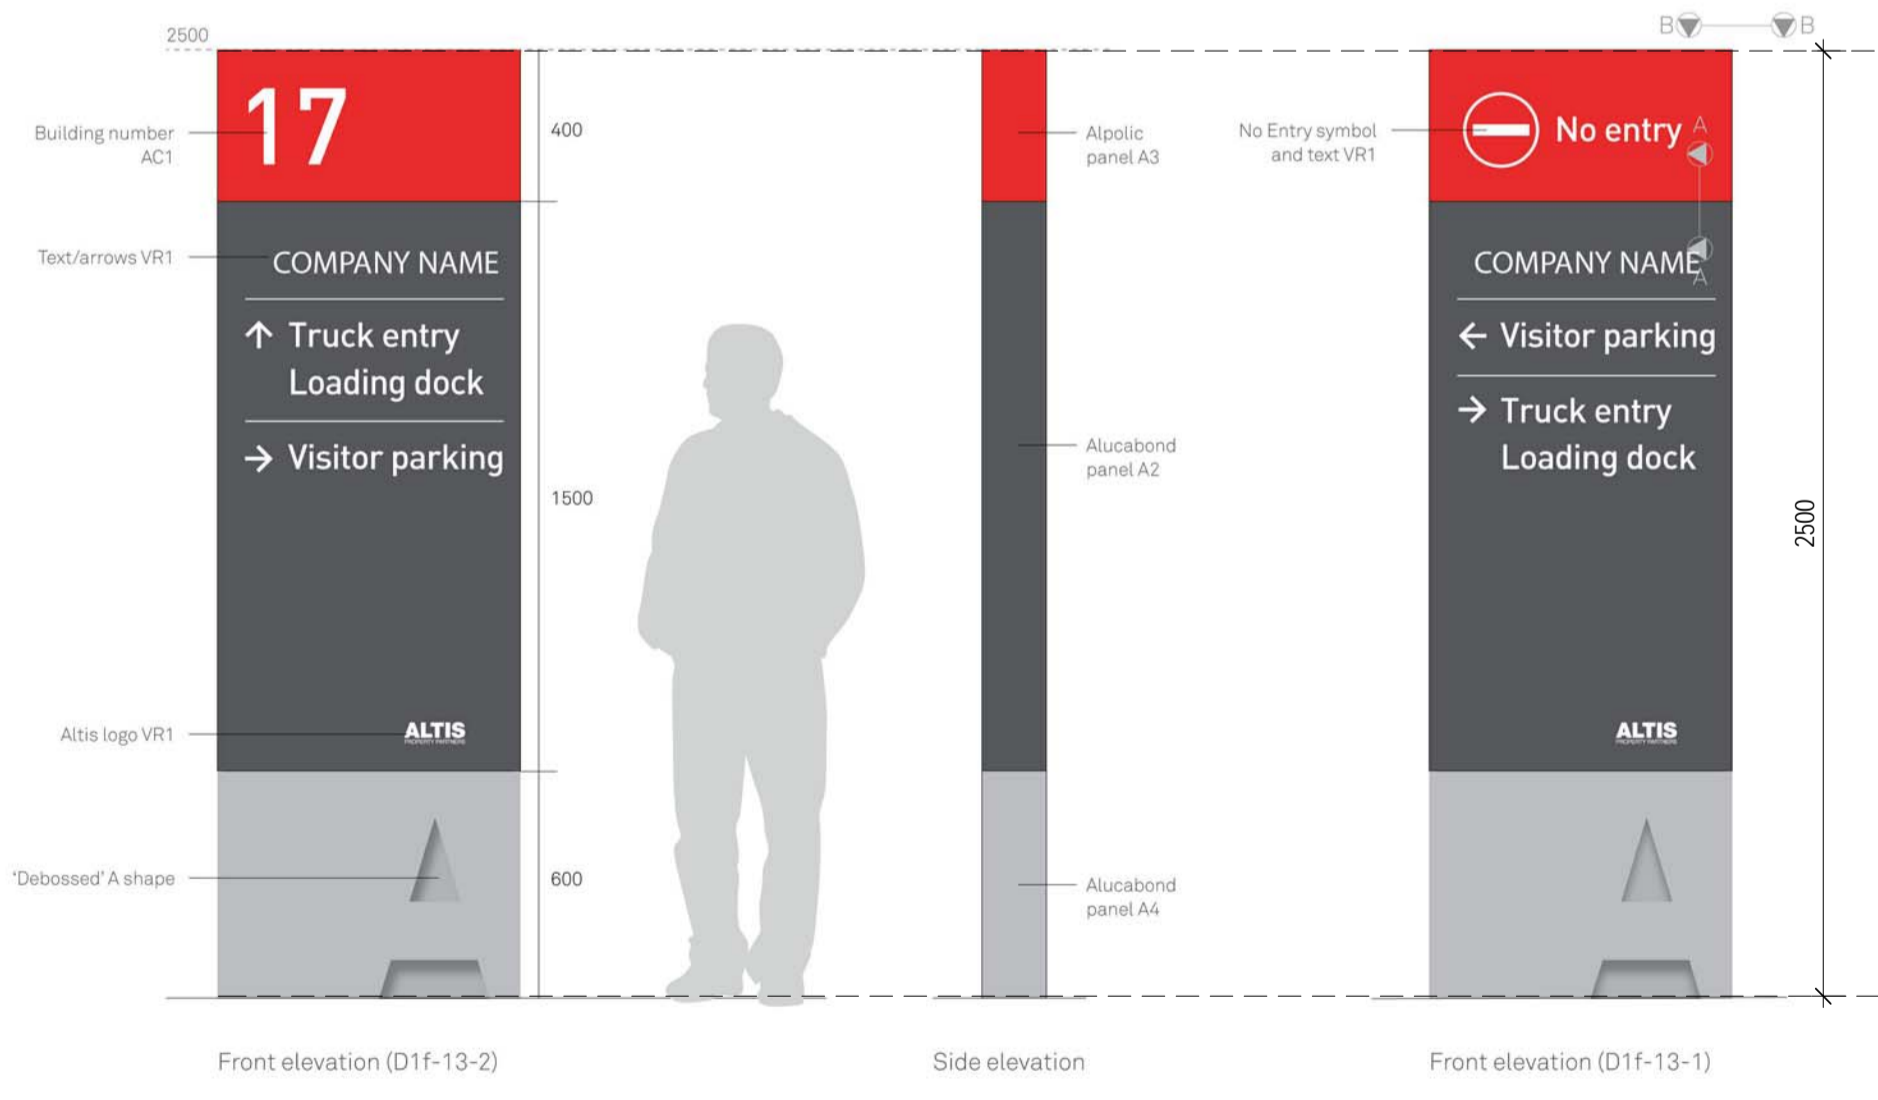

2 Signage Type 2  
1:20

C1	C2	C3	C4
	Alucabond A2 Anthracite Grey 105	Alpolic A3 Apple Red	Alucabond A4 Signal Grey 120
	Vinyl V2 Avery 900 Supercast 962 Storm Grey (matches Pantone 446)	Vinyl V3 Avery 900 Supercast 987 Spicy Red	
	Paint P2 match Pantone 446	Paint P3 match Pantone 1795	

11/11/2022 11:02:50 AM: C:\BENTON\LOCAL\2022\1189\1189\_Altis\_SSDA\_WebSite.vp




Issue	Description	Date
P10	SSDA UPDATED	11.11.2022
P9	SSDA UPDATED	27.07.2022
P8	SSDA UPDATED	22.07.2022
P7	SSDA UPDATED	18.07.2022
P6	ISSUE FOR INFORMATION	24.05.2022
P5	SSDA UPDATED	31.03.2022
P4	SSDA UPDATED	30.03.2022
P3	SSDA UPDATED	08.03.2022
P2	SSDA UPDATED	28.02.2022
P1	ISSUE FOR SSDA	16.07.2021

Builder and/or subcontractors shall verify all project dimensions before commencing on-site work or off-site fabrication. Figure dimensions shall take precedence over scaled dimensions. This drawing is copyright and cannot be reproduced in whole or in part by any medium without the written permission of Nettleton Tribe Partnership Pty Ltd.



**Project Name**  
884-928 Mamre Road

**Project Address**  
884-928 Mamre Road, Kemps Creek, NSW

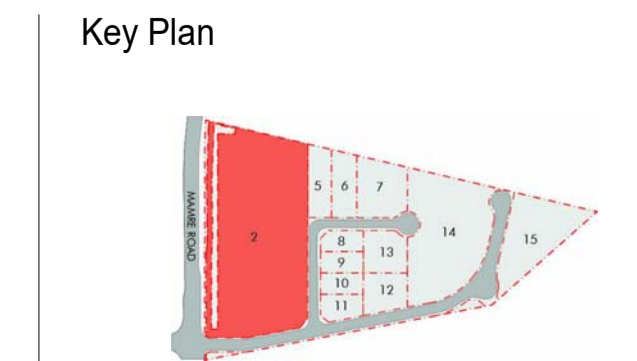

**Drawing Title:**  
Signage Details, Typical Colours & Material Schedule

**Author:** BC    **Checked:** MA    **Sheet Size:** A1    **Scale:** As indicated

**Drawing Number:** 11213\_DA044    **Issue:** P10

**nettletontribe**

nettleton tribe partnership Pty Ltd ABN 58 161 683 122  
117 Willoughby Road, Crows Nest, NSW 2065  
t +61 2 9431 6431  
e: sydney@nettletontribe.com.au w: nettletontribe.com.au