

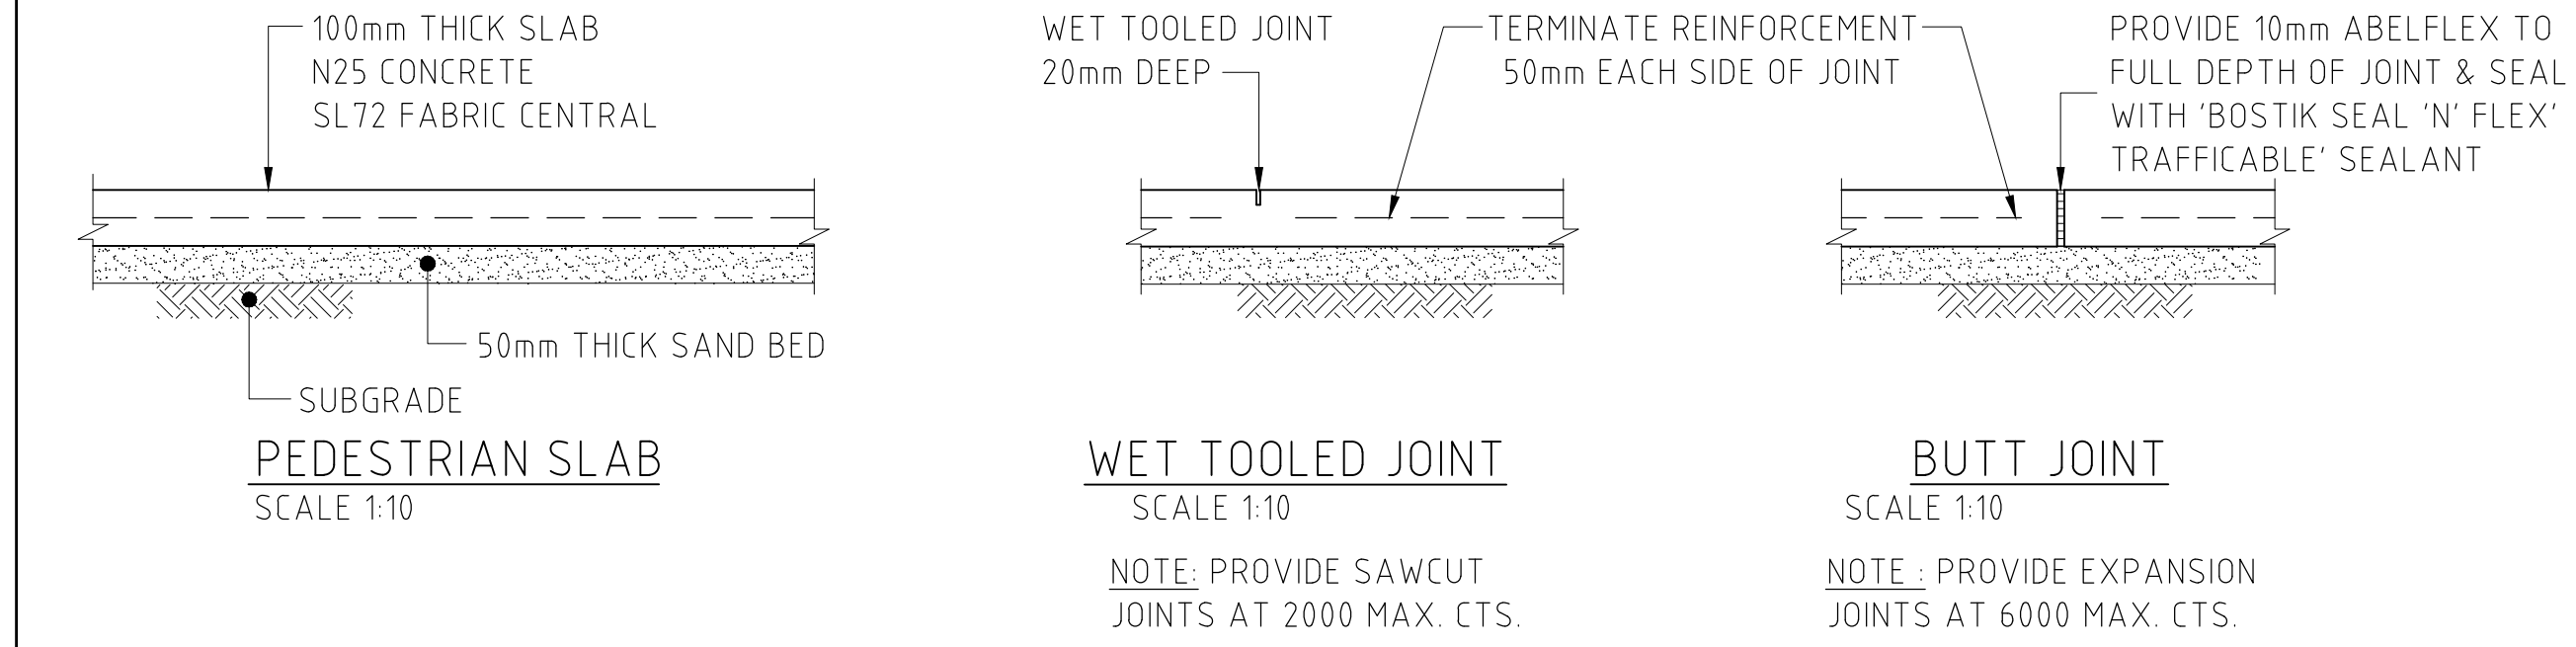
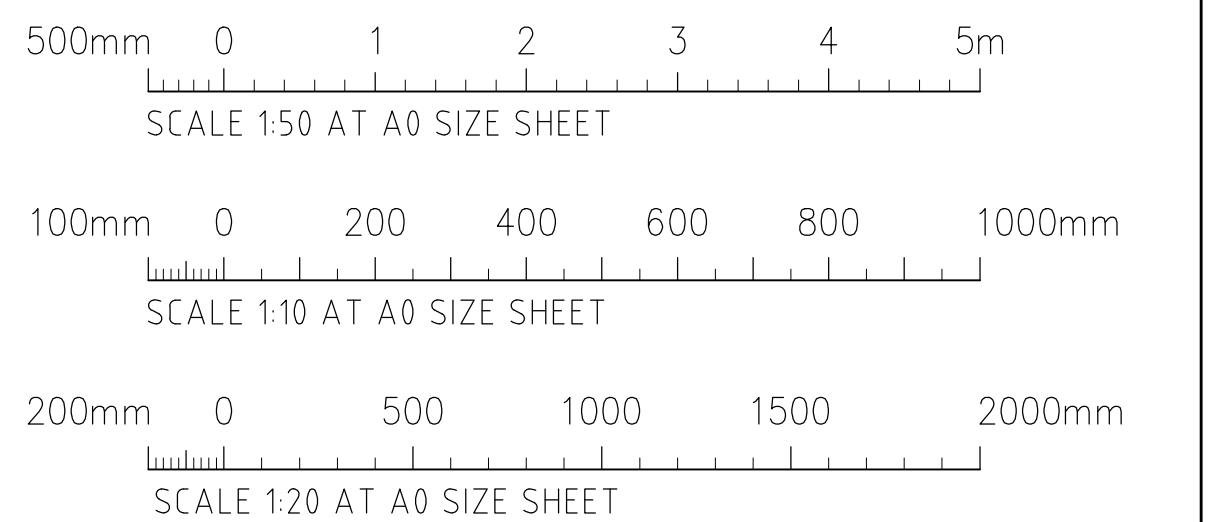
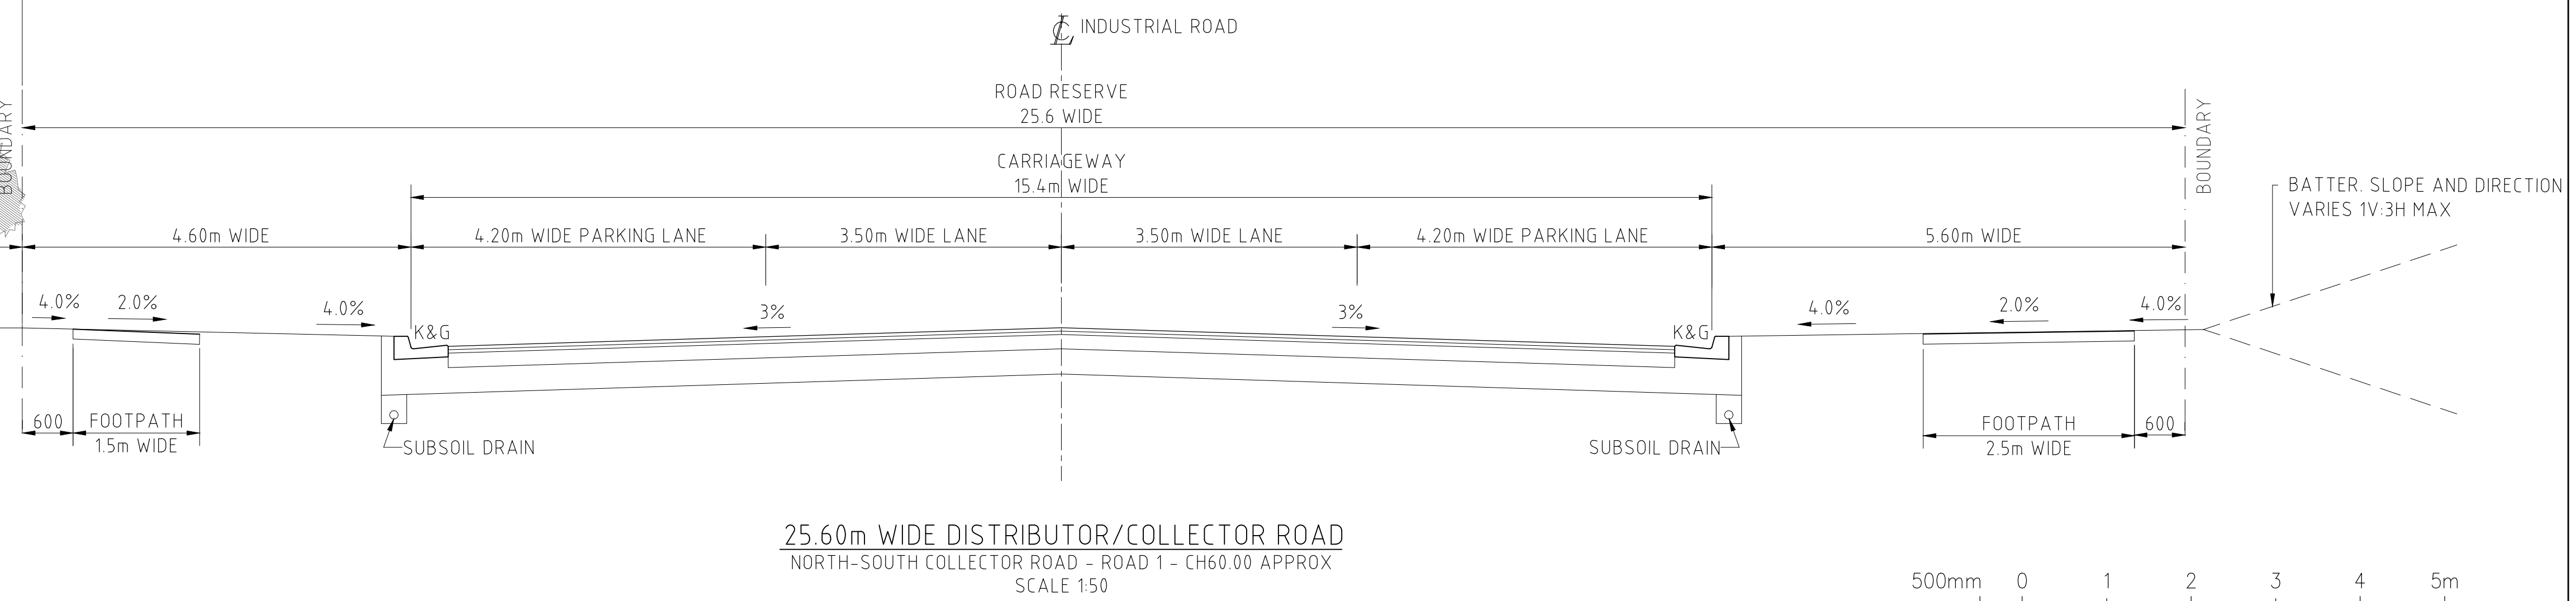
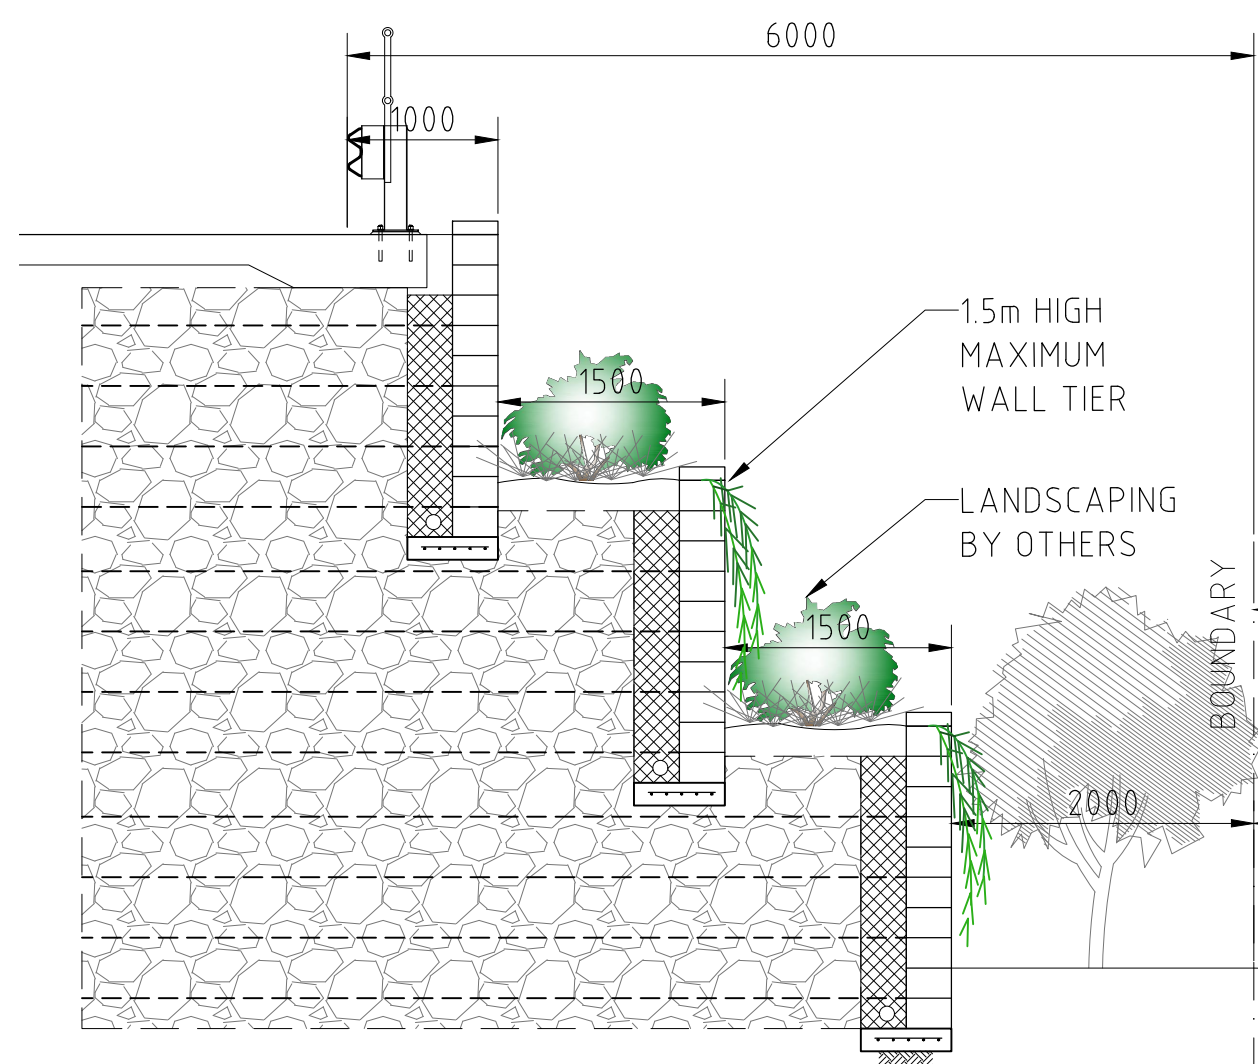
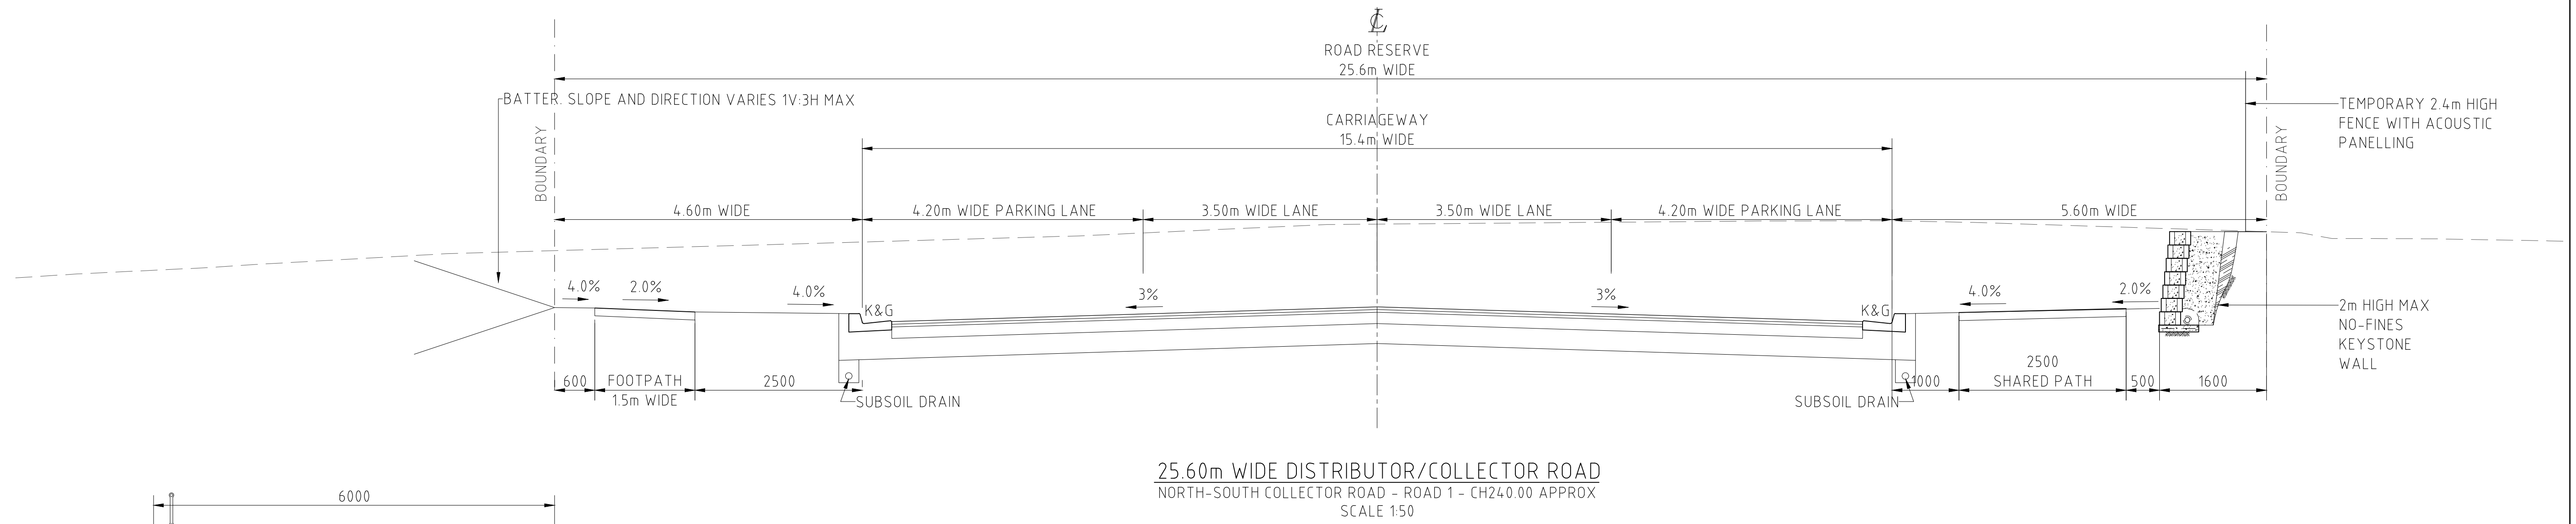
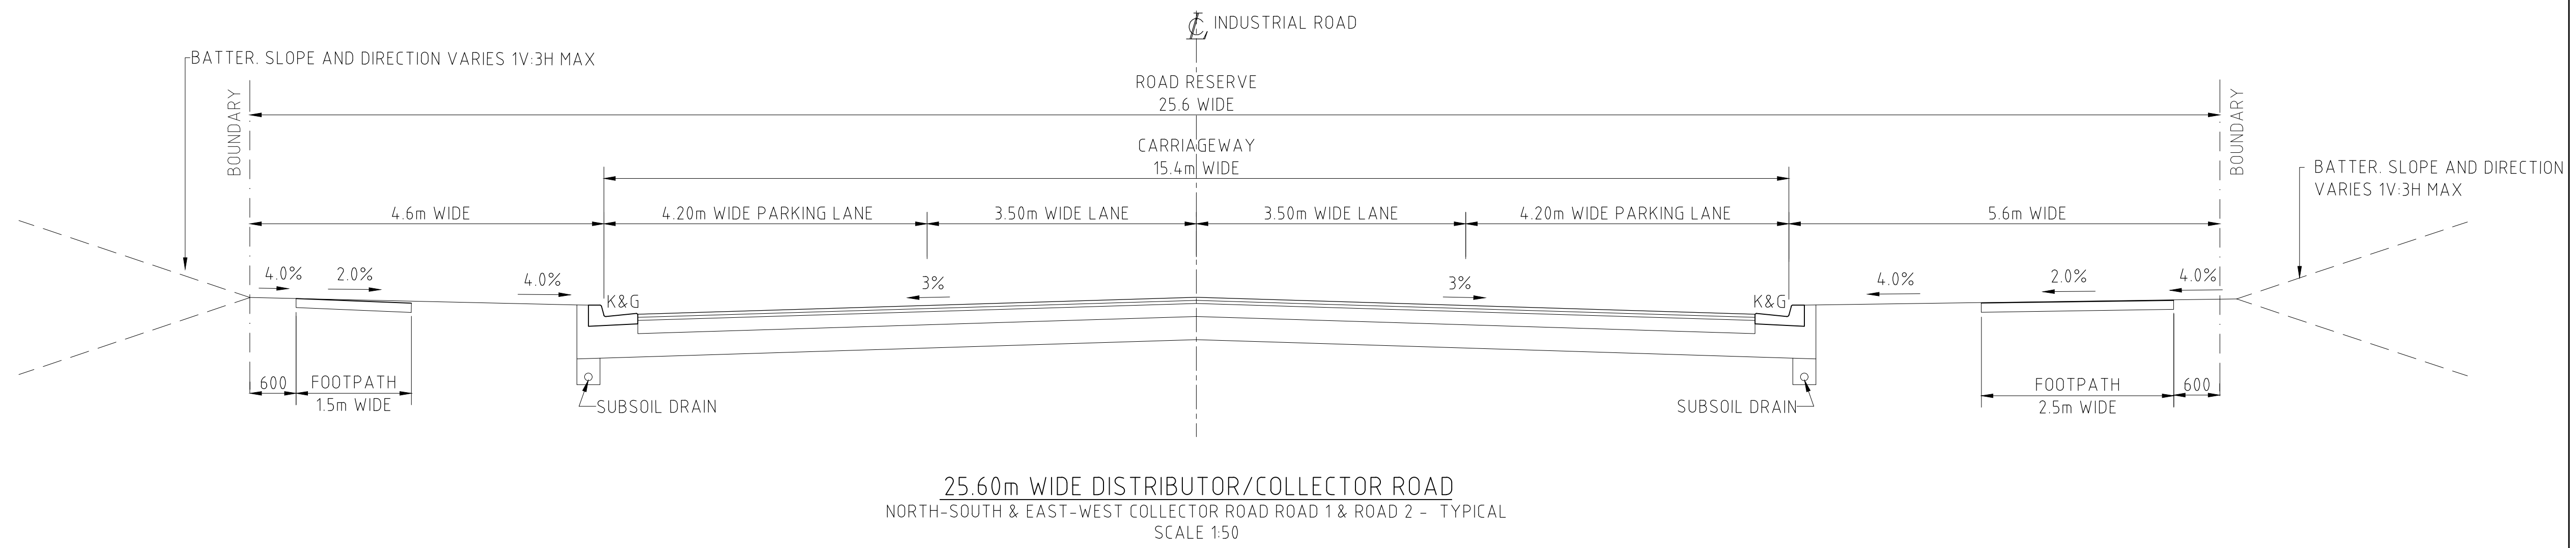
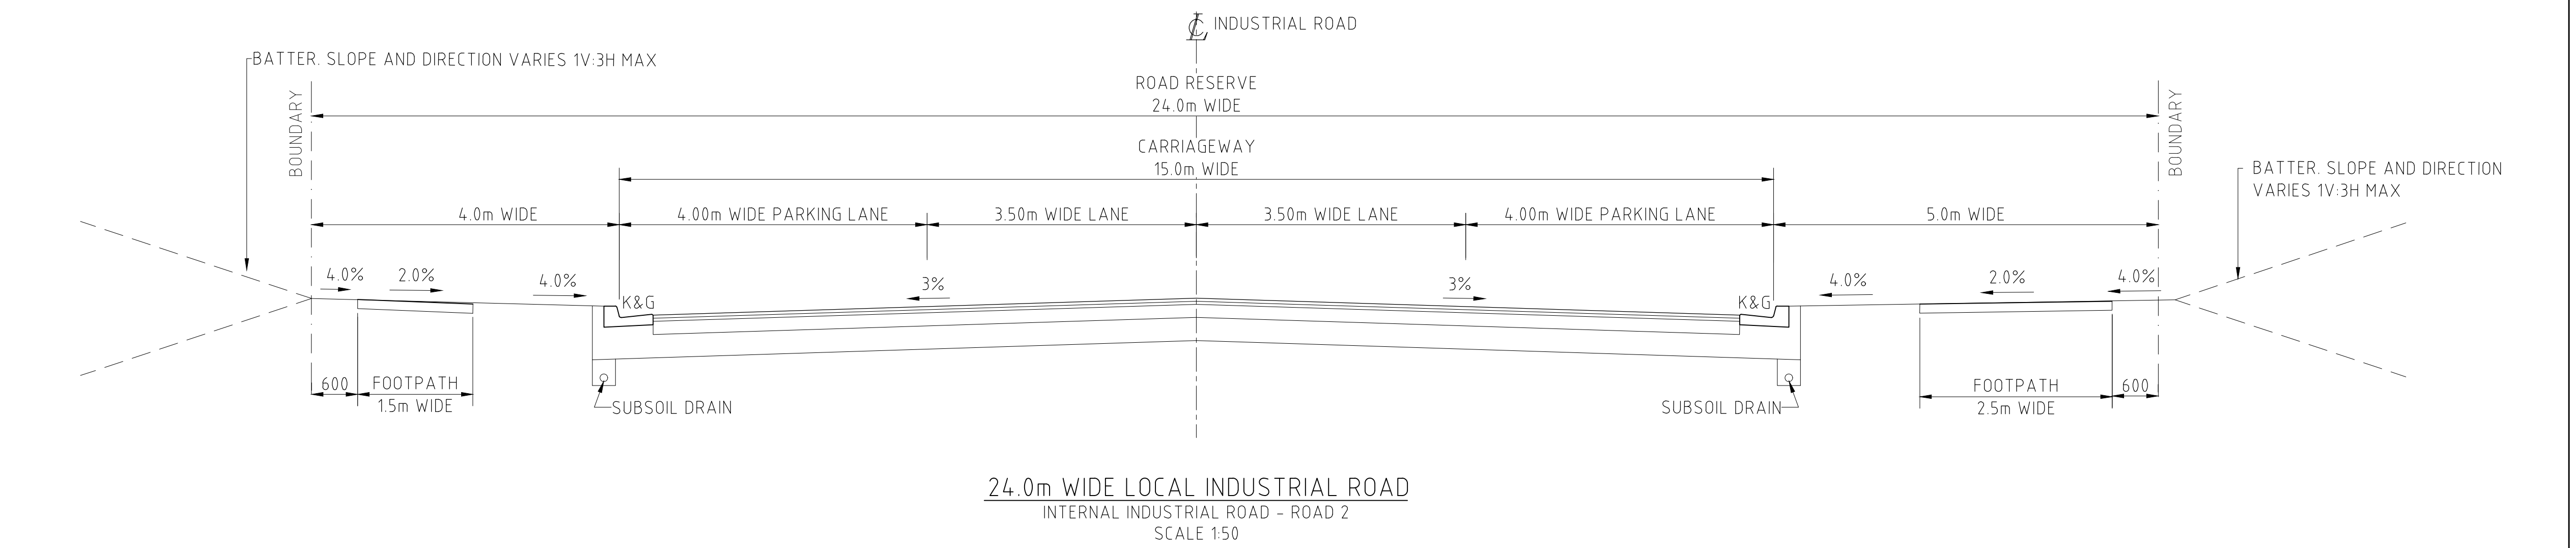
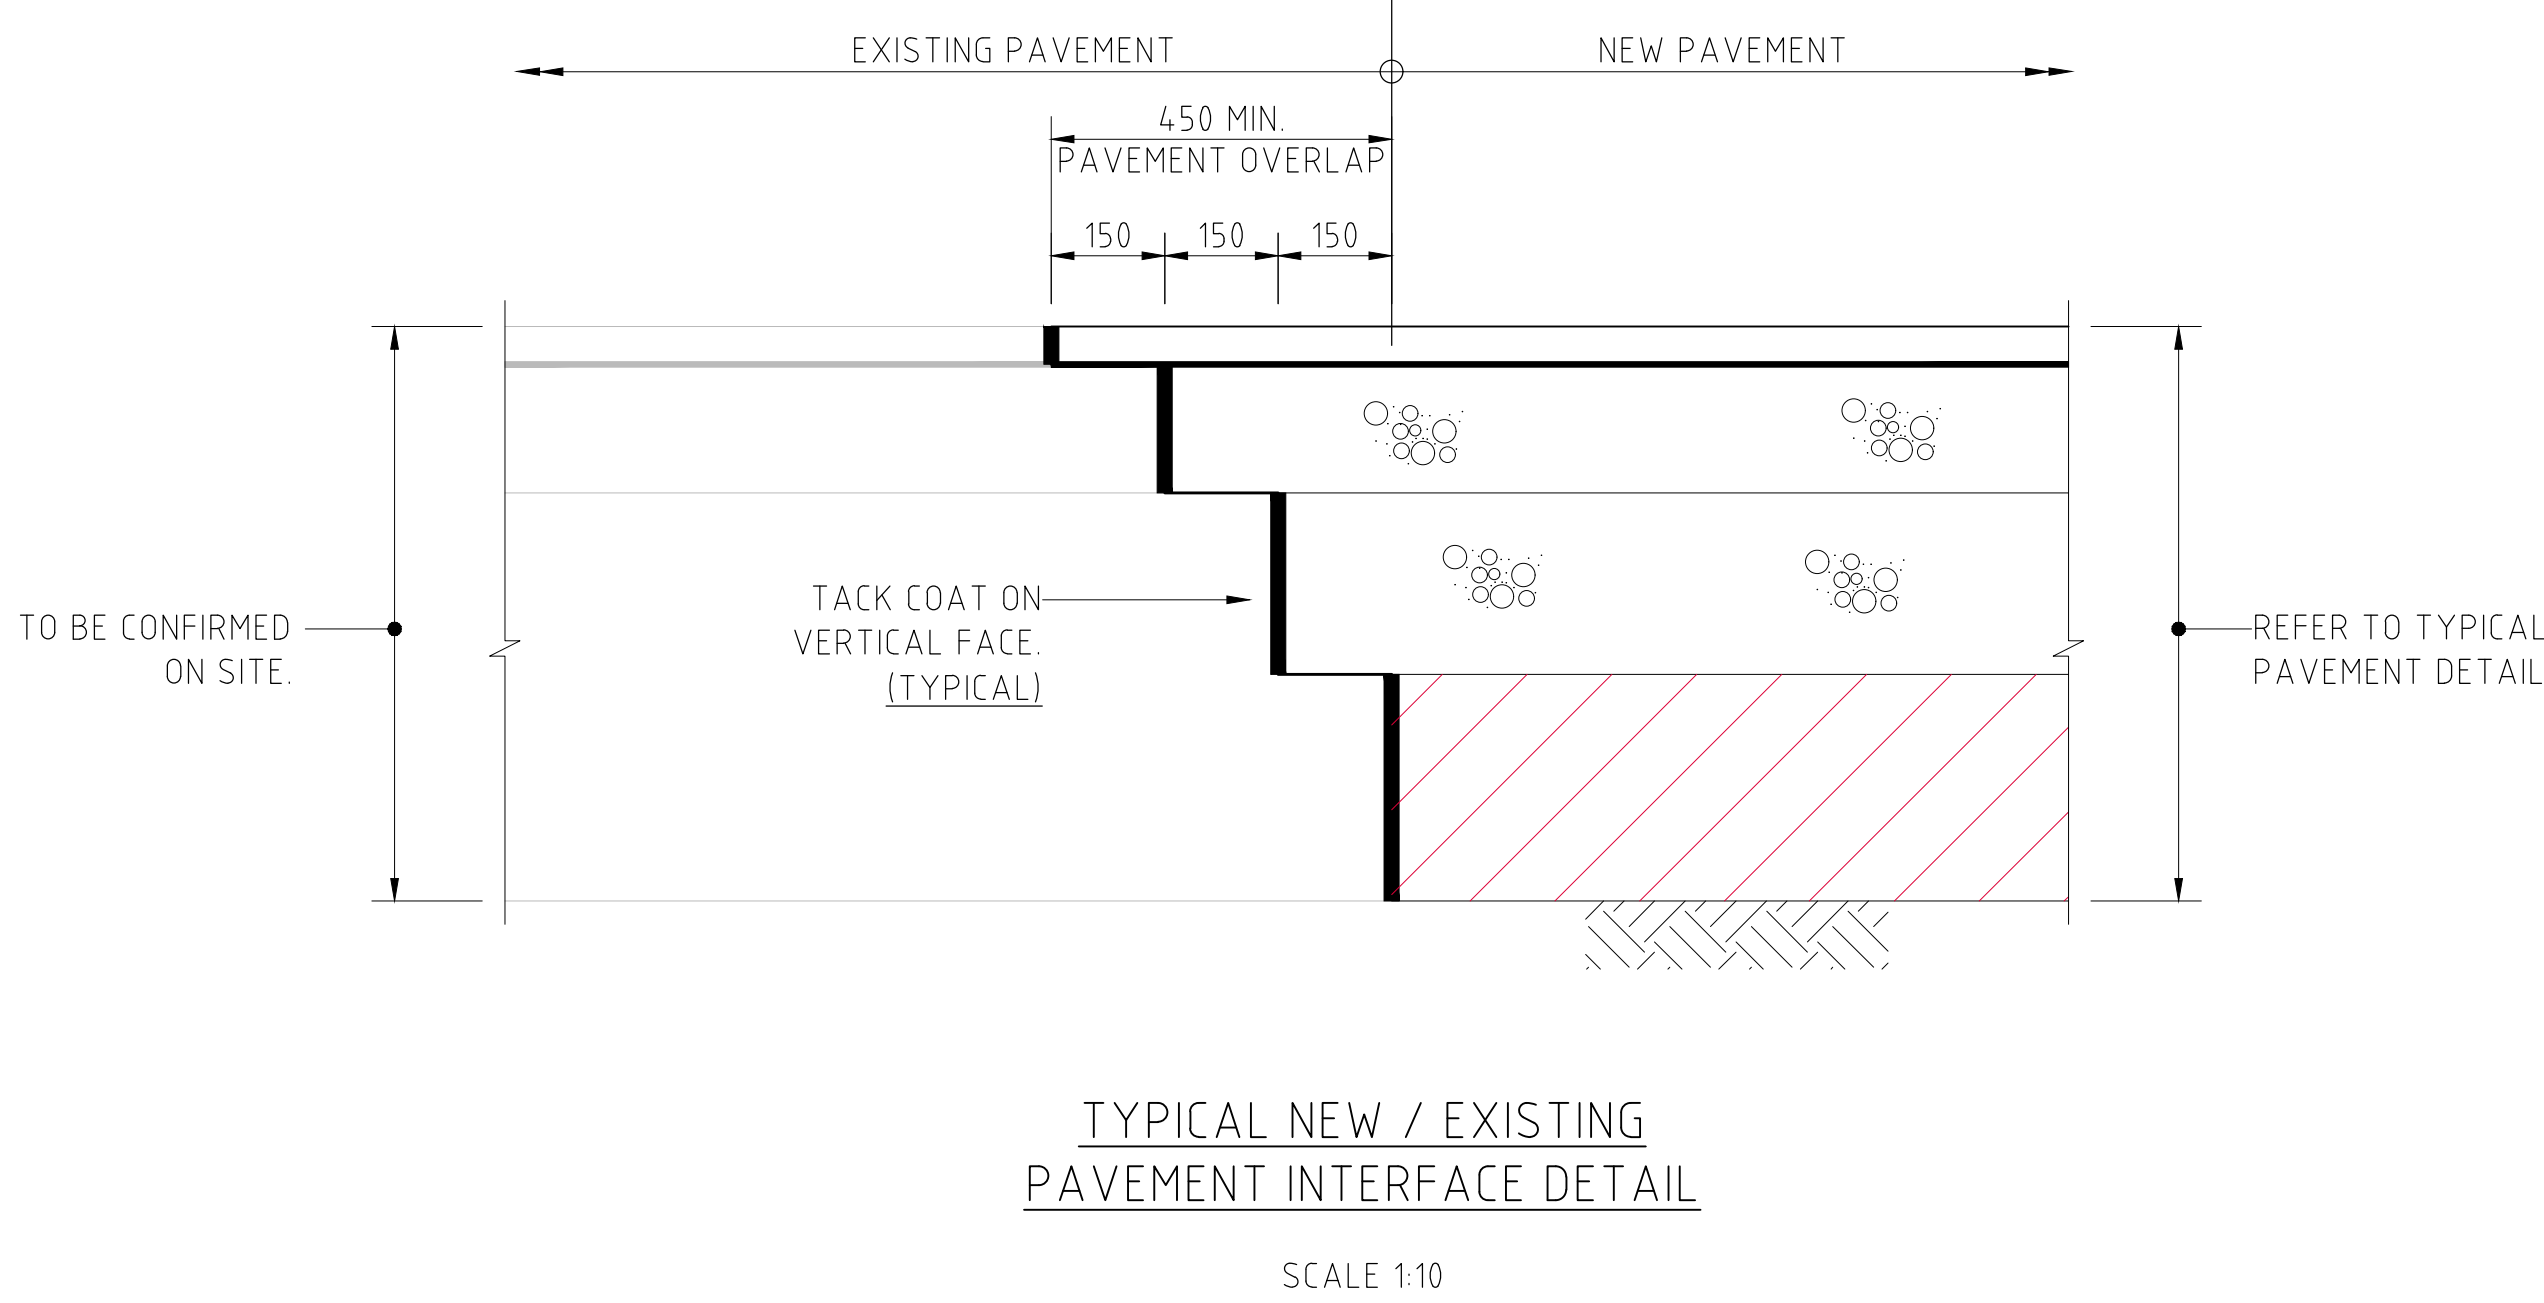


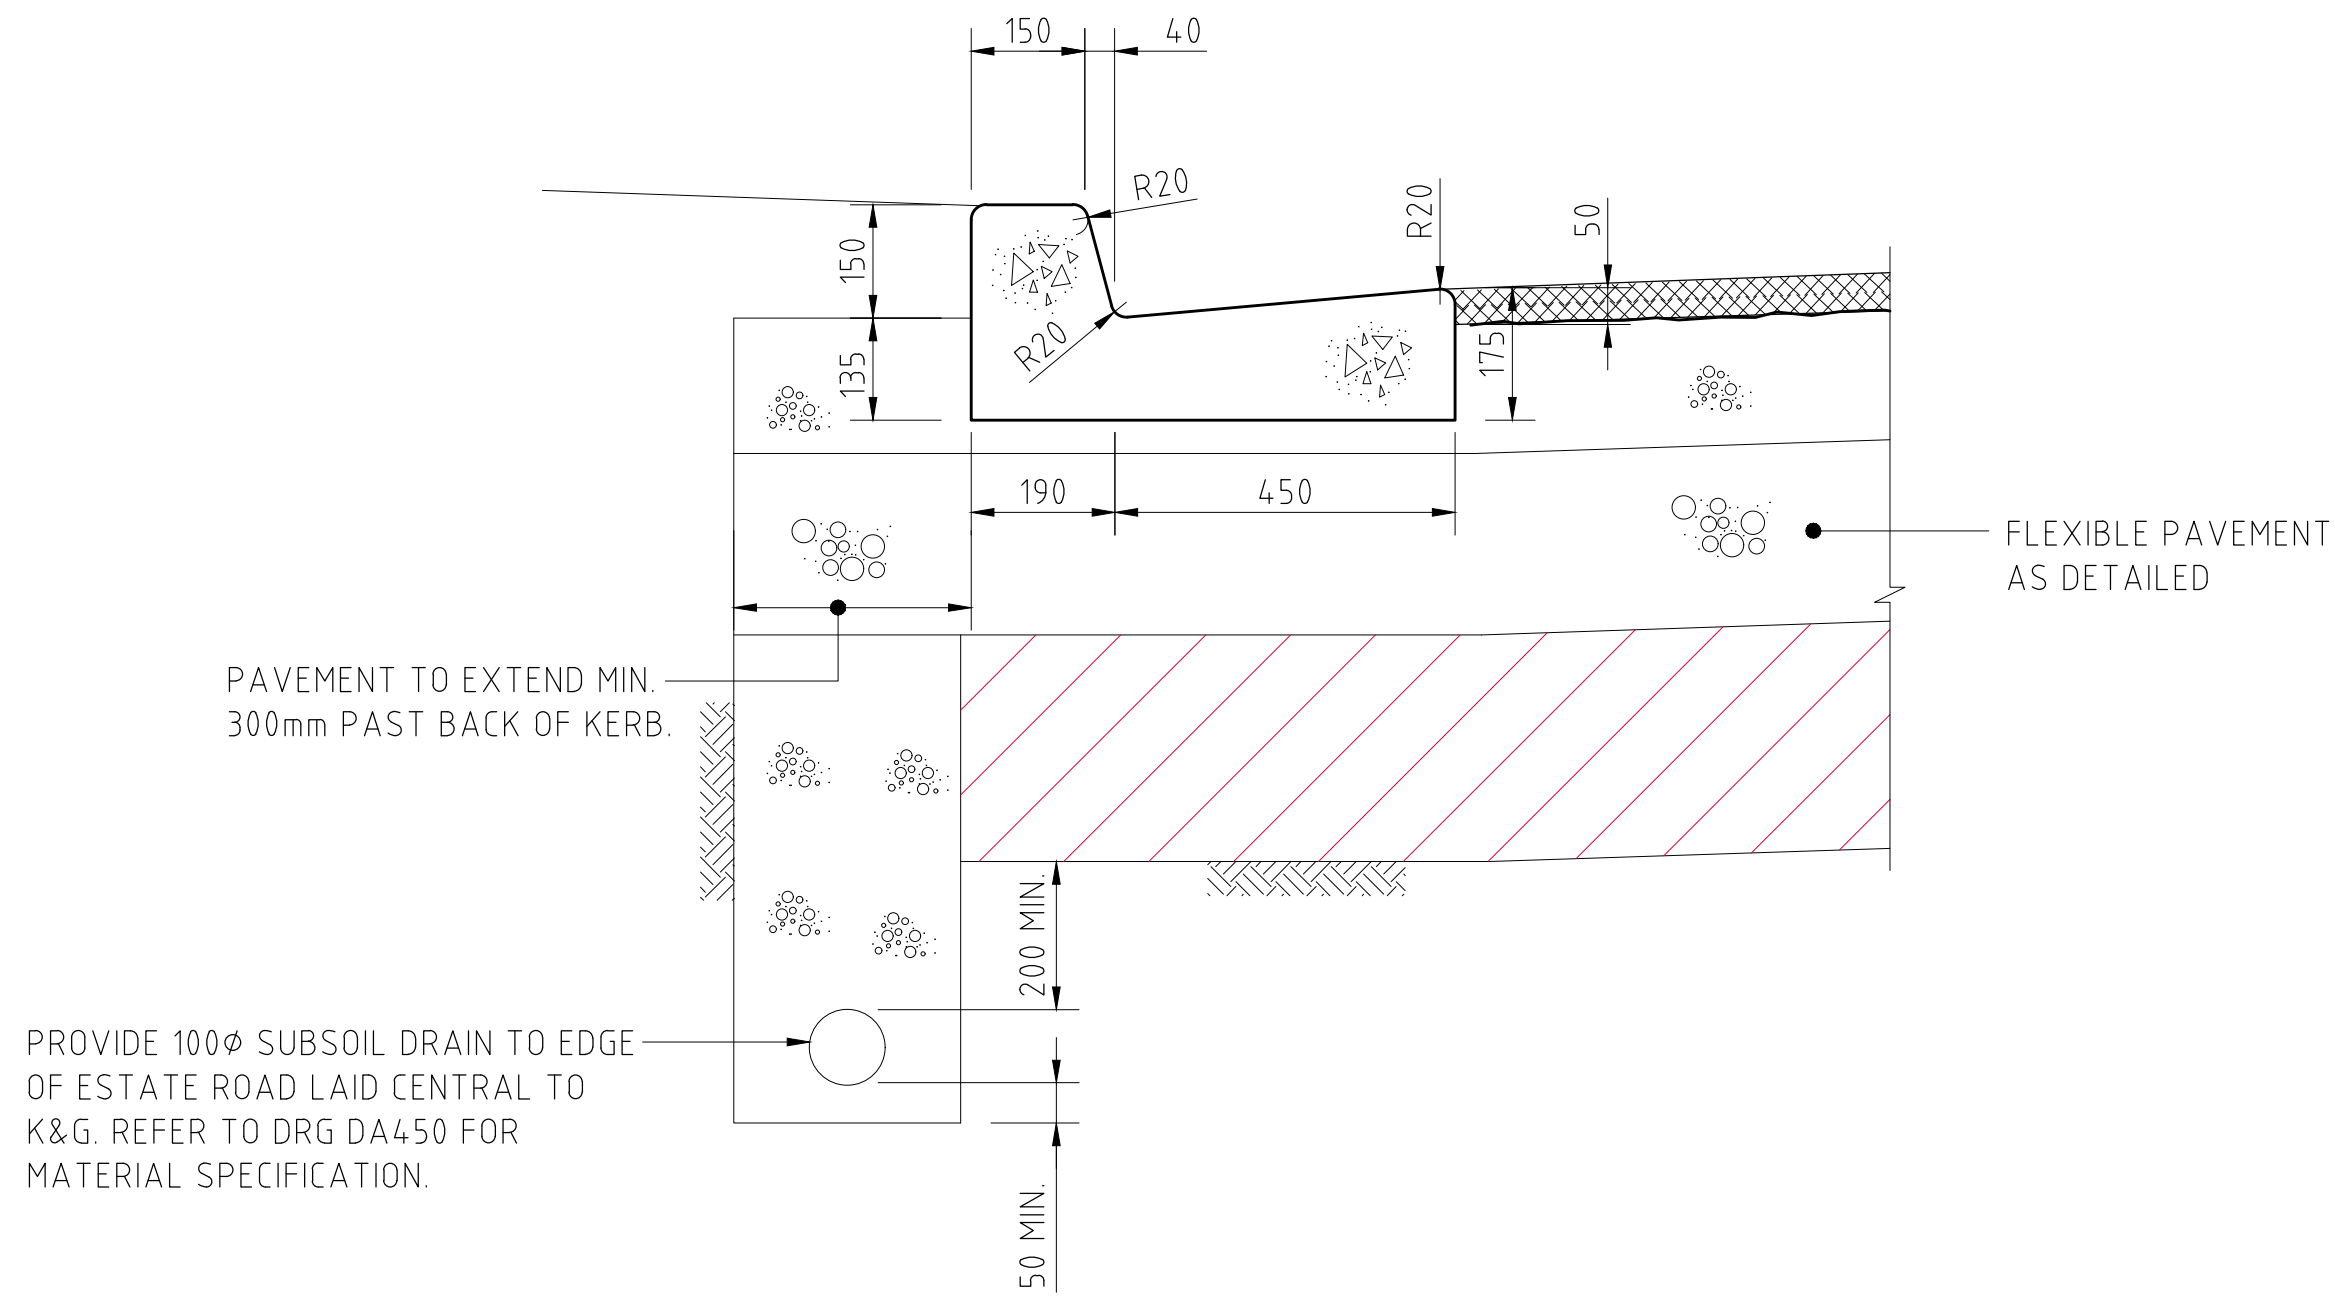

PEDESTRIAN SLAB DETAILS

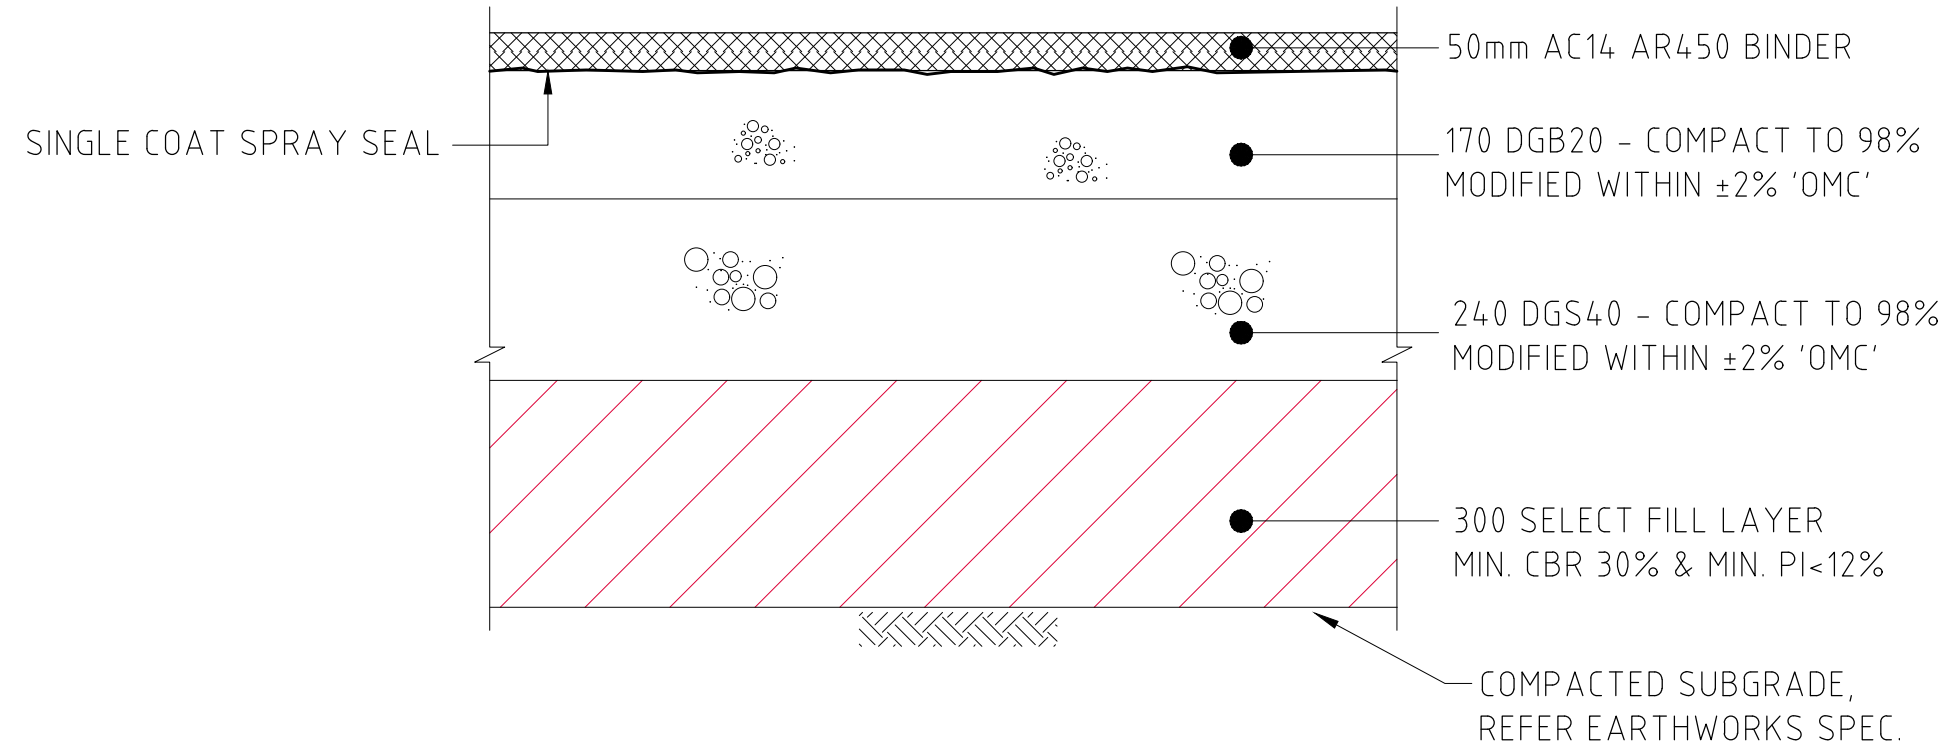

FOR STATE SIGNIFICANT DEVELOPMENT APPLICATION

ISSUED FOR INFORMATION ONLY	25.03.22	F			
ISSUED FOR INFORMATION ONLY	18.03.22	E			
ISSUED FOR STATE SIGNIFICANT DEVELOPMENT APPLICATION	06.09.21	D			
ISSUED FOR STATE SIGNIFICANT DEVELOPMENT APPLICATION	02.07.21	C			
ISSUED FOR PRELIMINARY ONLY	25.06.21	B			
ISSUED FOR PRELIMINARY ONLY	01.04.21	A			
AMENDMENTS	DATE	ISSUE	AMENDMENTS	DATE	ISSUE

PROJECT MANAGER
ProjectStrategy

ARCHITECT
net|lot|on|tribe

CLIENT
ALTIS
PROPERTY PARTNERS

PROJECT
ACCESS LOGISTICS PARK
884-928 MAMRE ROAD
KEMPS CREEK, NSW



Costin Roe Consulting Pty Ltd.
Consulting Engineers
Level 1, 8 Windmill Street
Wahah Bay, Sydney NSW 2000
Tel: (02) 9251-7699 Fax: (02) 9241-3721
email: mail@costinroe.com.au ©

Costin Roe Consulting

PRECISION | COMMUNICATION | ACCOUNTABILITY

DRAWING TITLE ROADWORKS TYPICAL SECTIONS	DRAWING NO. C014021.00-SSDA550	ISSUE G
--	--	-------------------