

INTELLECTUAL PROPERTY
COPYRIGHT BVN ARCHITECTURE PTY LIMITED. UNLESS OTHERWISE
AGREED IN WRITING ALL RIGHTS TO THIS DOCUMENT ARE SUBJECT TO
PAYMENT IN FULL OF ALL BVN CHARGES. THIS DOCUMENT MAY ONLY
BE USED FOR THE EXPRESS PURPOSE AND PROJECT FOR WHICH IT
HAS BEEN CREATED AND DELIVERED. AS NOTIFIED IN WRITING BY
BVN AND THIS DOCUMENT MAY NOT BE OTHERWISE USED OR COPIED.
ANY UNAUTHORIZED USE OF THIS DOCUMENT IS AT THE USER'S SOLE
RISK AND WITHOUT LIMITING BVN'S RIGHTS THE USER RELEASES AND
INDEMNIFIES BVN FROM AND AGAINST ALL LOSS SO ARISING.

NOTE
CONTRACTOR TO CHECK AND VERIFY ALL DIMENSIONS ON SITE PRIOR
TO COMMENCEMENT OF WORK OR PREPARATION OF SHOP DRAWINGS.
DO NOT SCALE THIS DRAWING

ISSUE	DATE	FOR
1	11/08/21	For Information
2	07/09/21	For Information
3	24/09/21	SSDA Issue
4	04/04/22	Revised SSDA Issue
5	05/04/22	Revised SSDA Issue

CONSULTANT
STANTEC
TEL 02 9493 9700
CONSULTANT

TTW
TEL 02 9439 7288
CONSULTANT

PROCLUS ADVISORY

CONSULTANT
WILLOW TREE PLANNING
TEL 02 9929 6974
PROJECT MANAGER


PYMBLE LADIES COLLEGE
TEL 02 9855 7628

CLIENT

PYMBLE LADIES COLLEGE
PROJECT

PYMBLE LADIES COLLEGE
GREY HOUSE PRECINCT
BVN PROJECT NUMBER

2010018
DRAWING KEY

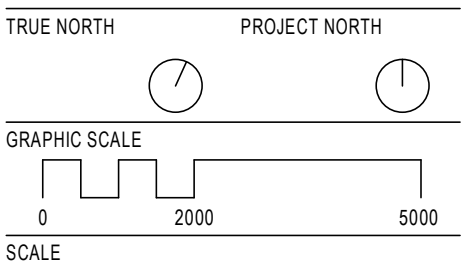


1 : 1000@A1
STATUS


DESIGN DEVELOPMENT
DRAWING

SHADOW DIAGRAMS -
SHEET 4


AR-DA-L10-AA-04	ISSUE 5
-----------------	------------

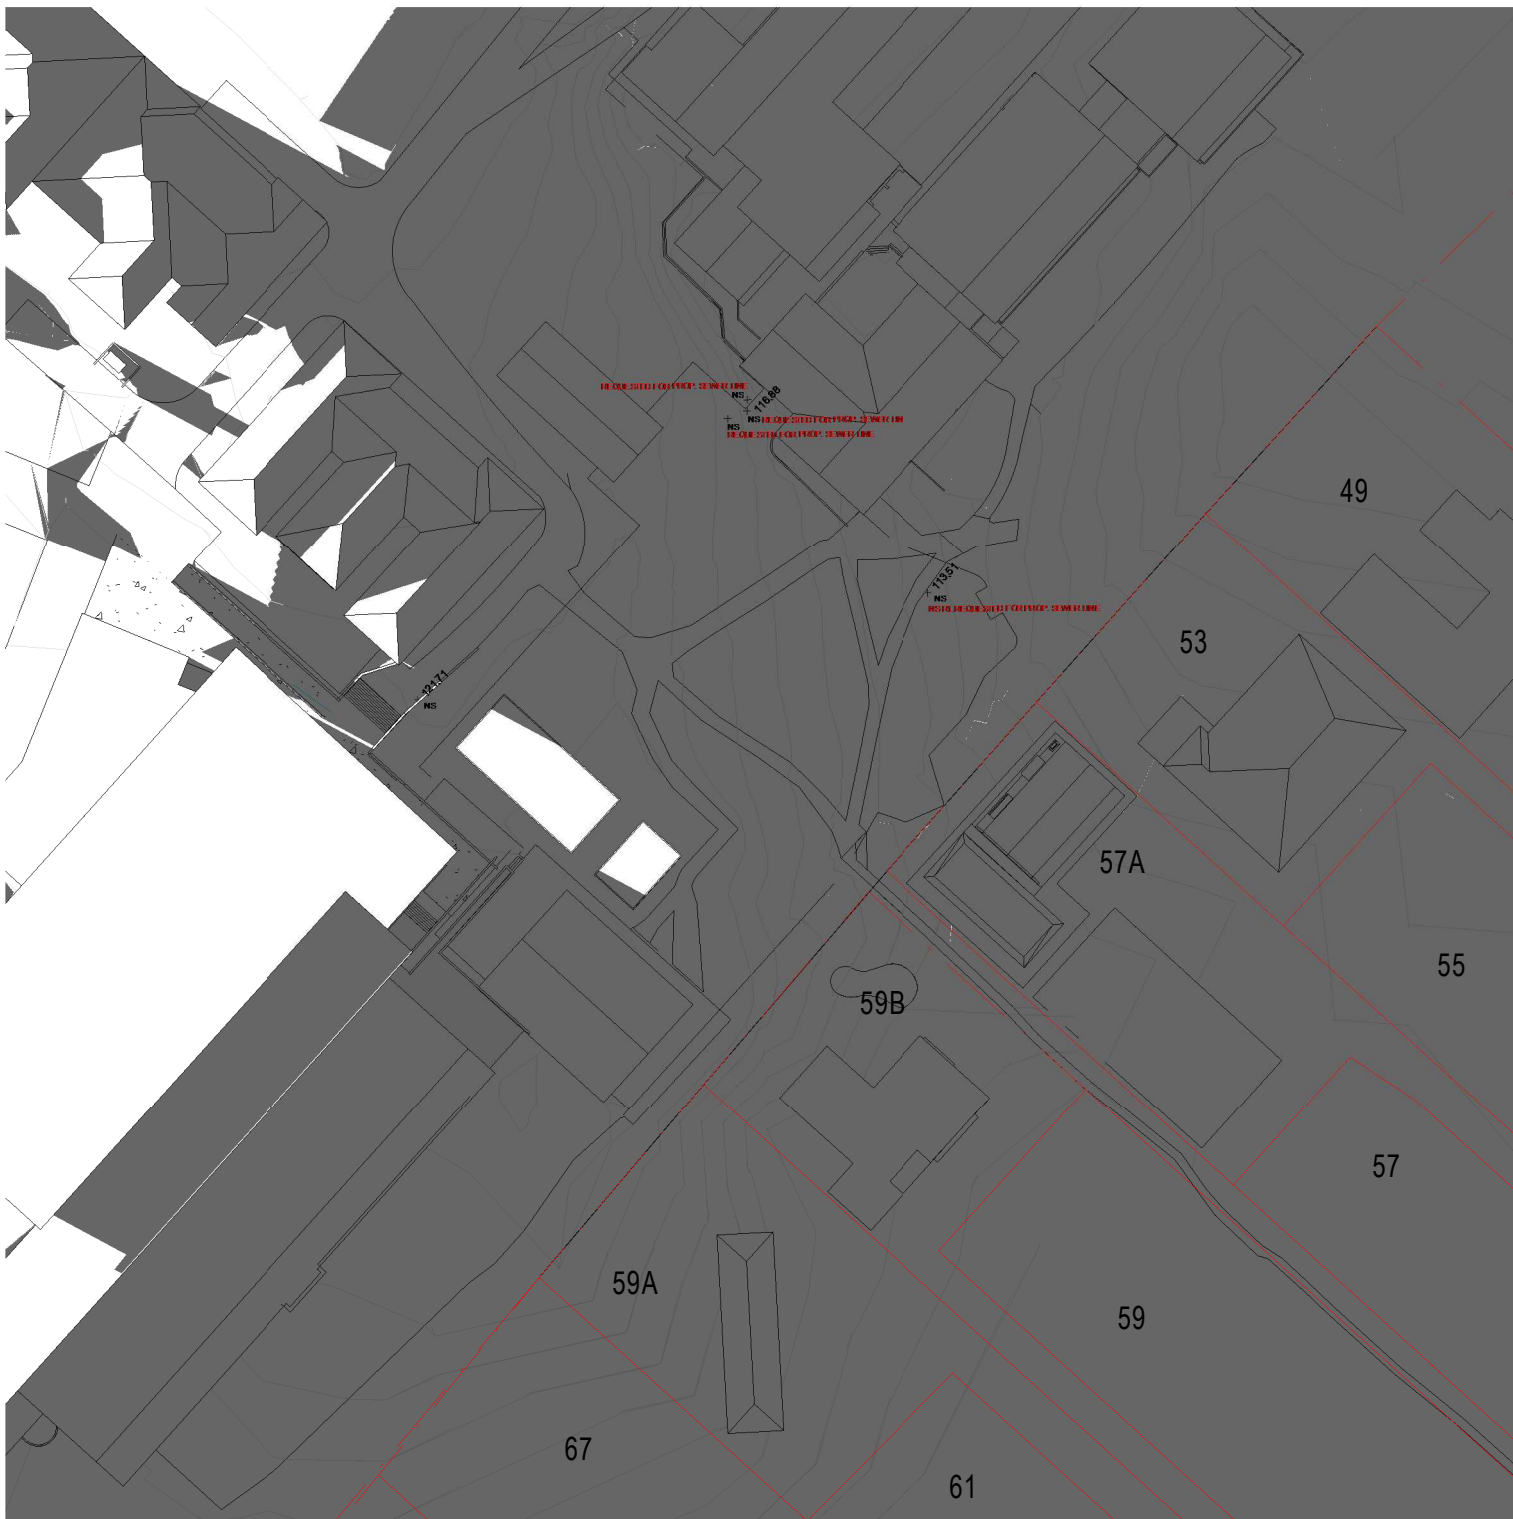


2 SHADOW DIAGRAM EXISTING JUNE 21 - 5PM
1 : 1000

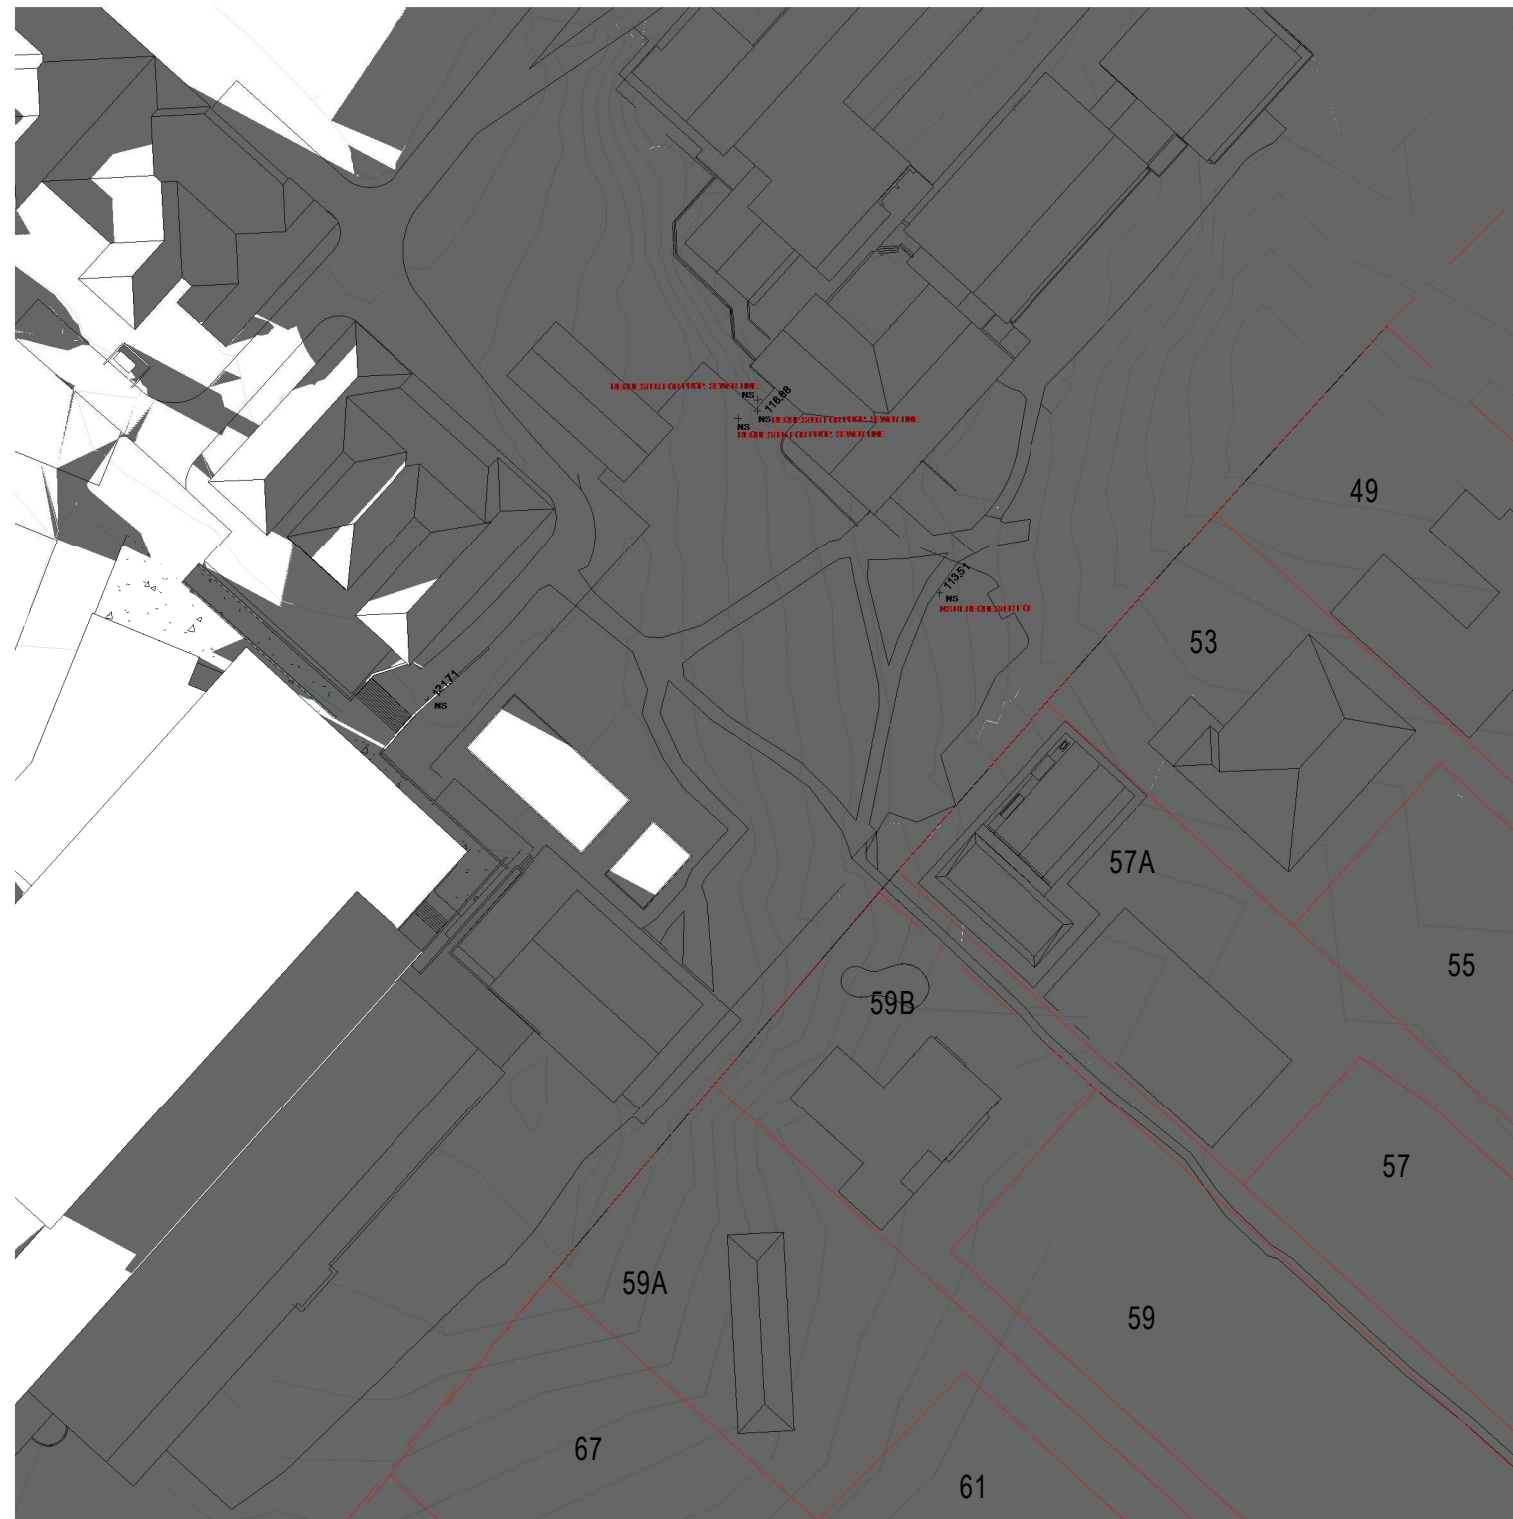


3 SHADOW DIAGRAM EXISTING June 21 - 6PM
1 : 1000

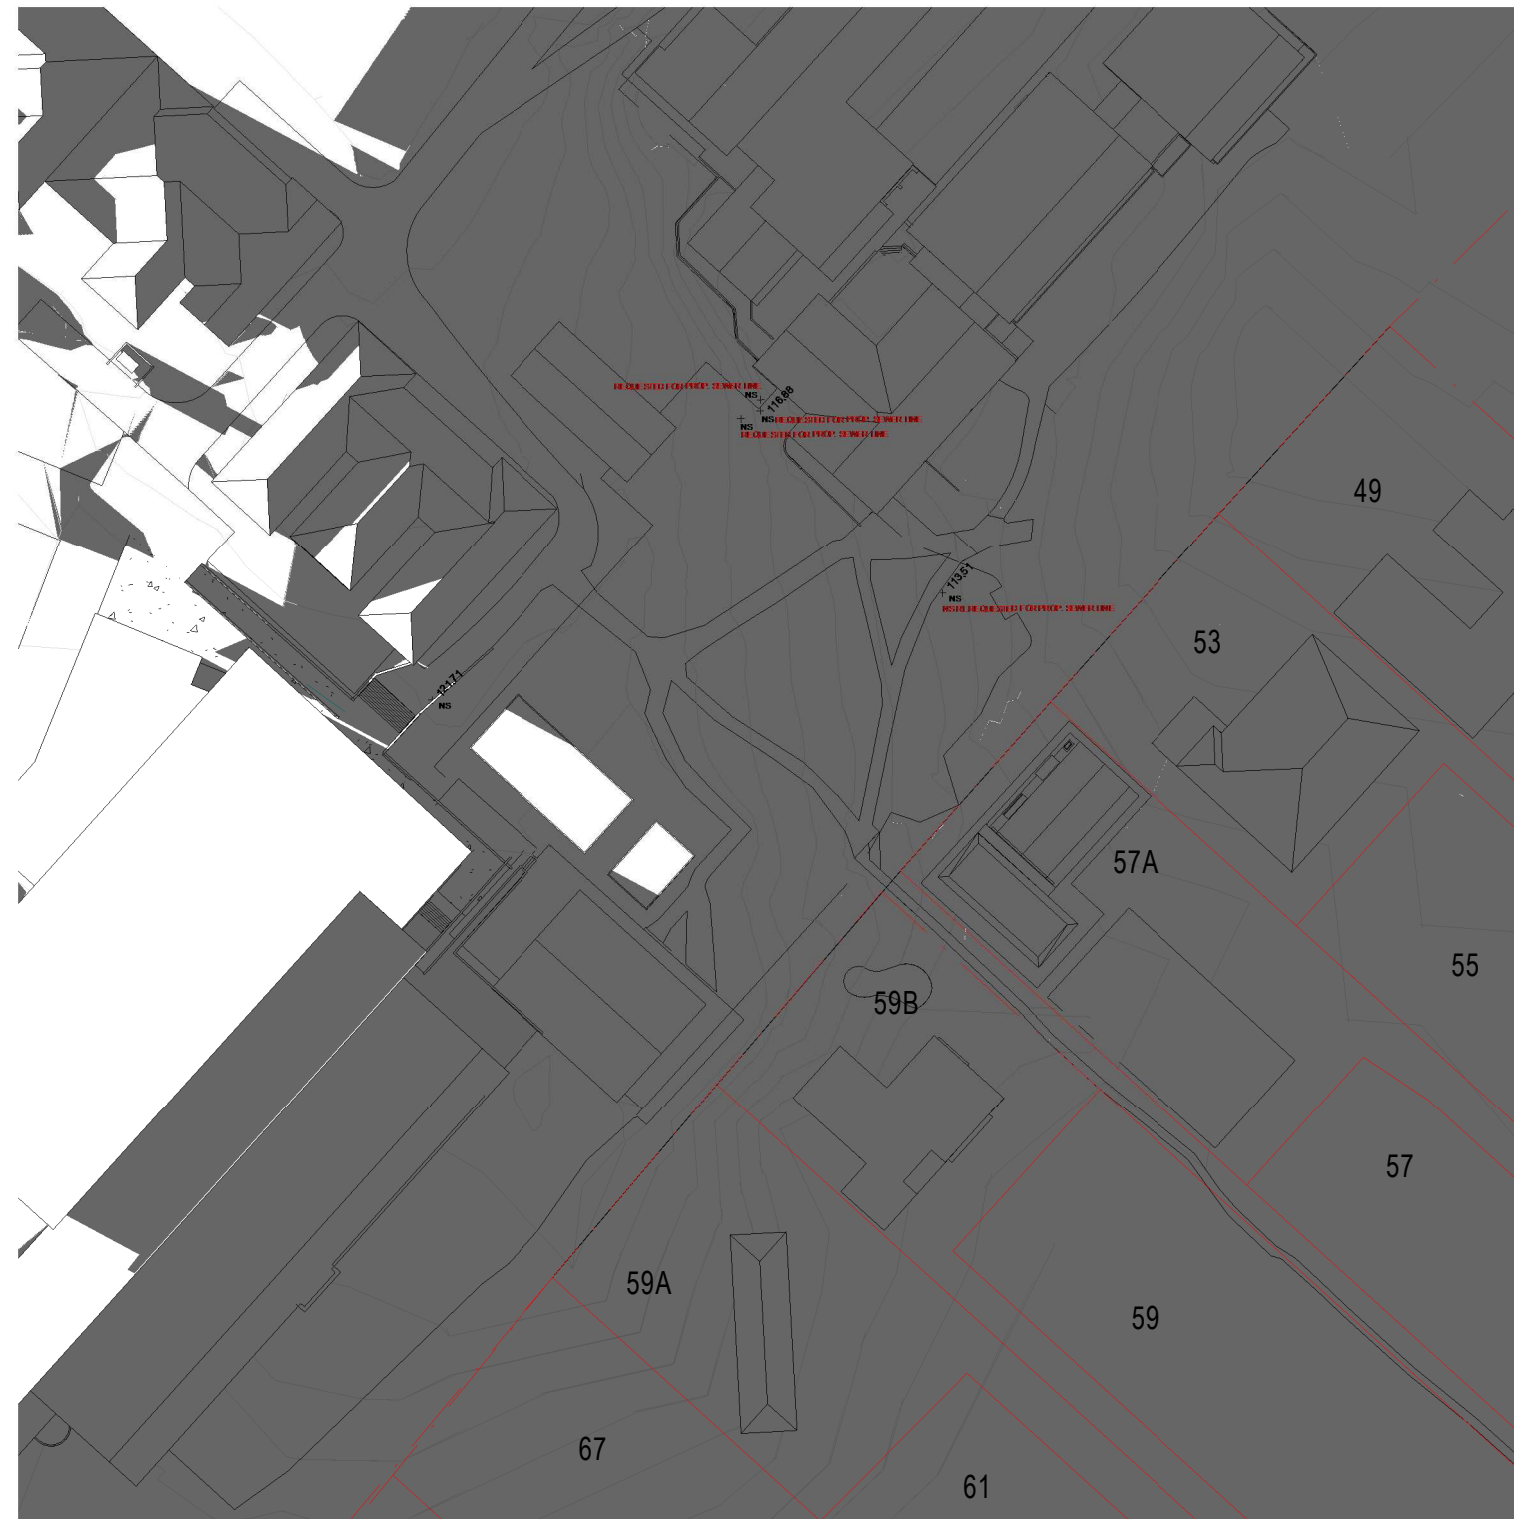


4 SHADOW DIAGRAM EXISTING June 21 - 7PM
1 : 1000

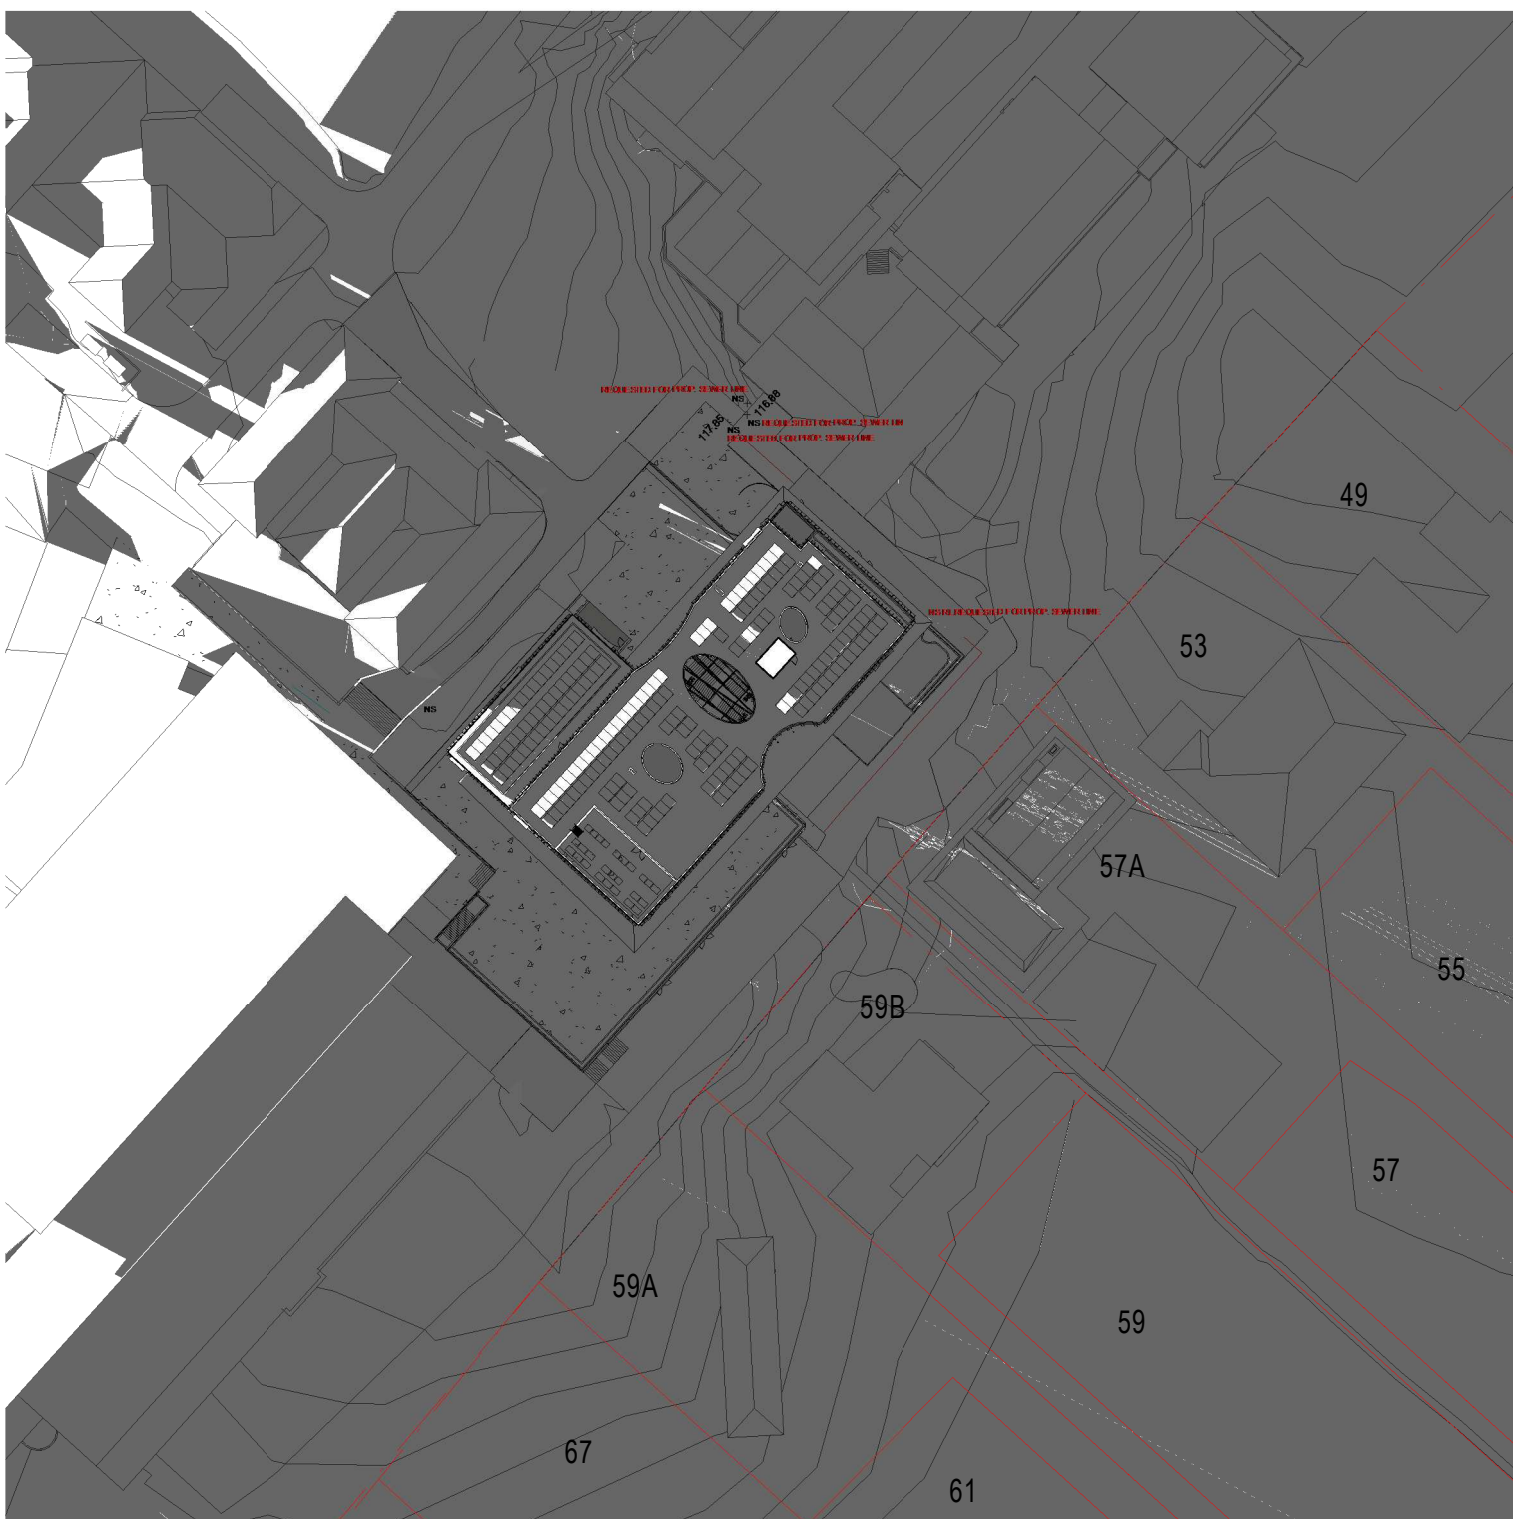

1 SHADOW DIAGRAM PROPOSED June 21 - 5PM
1 : 1000

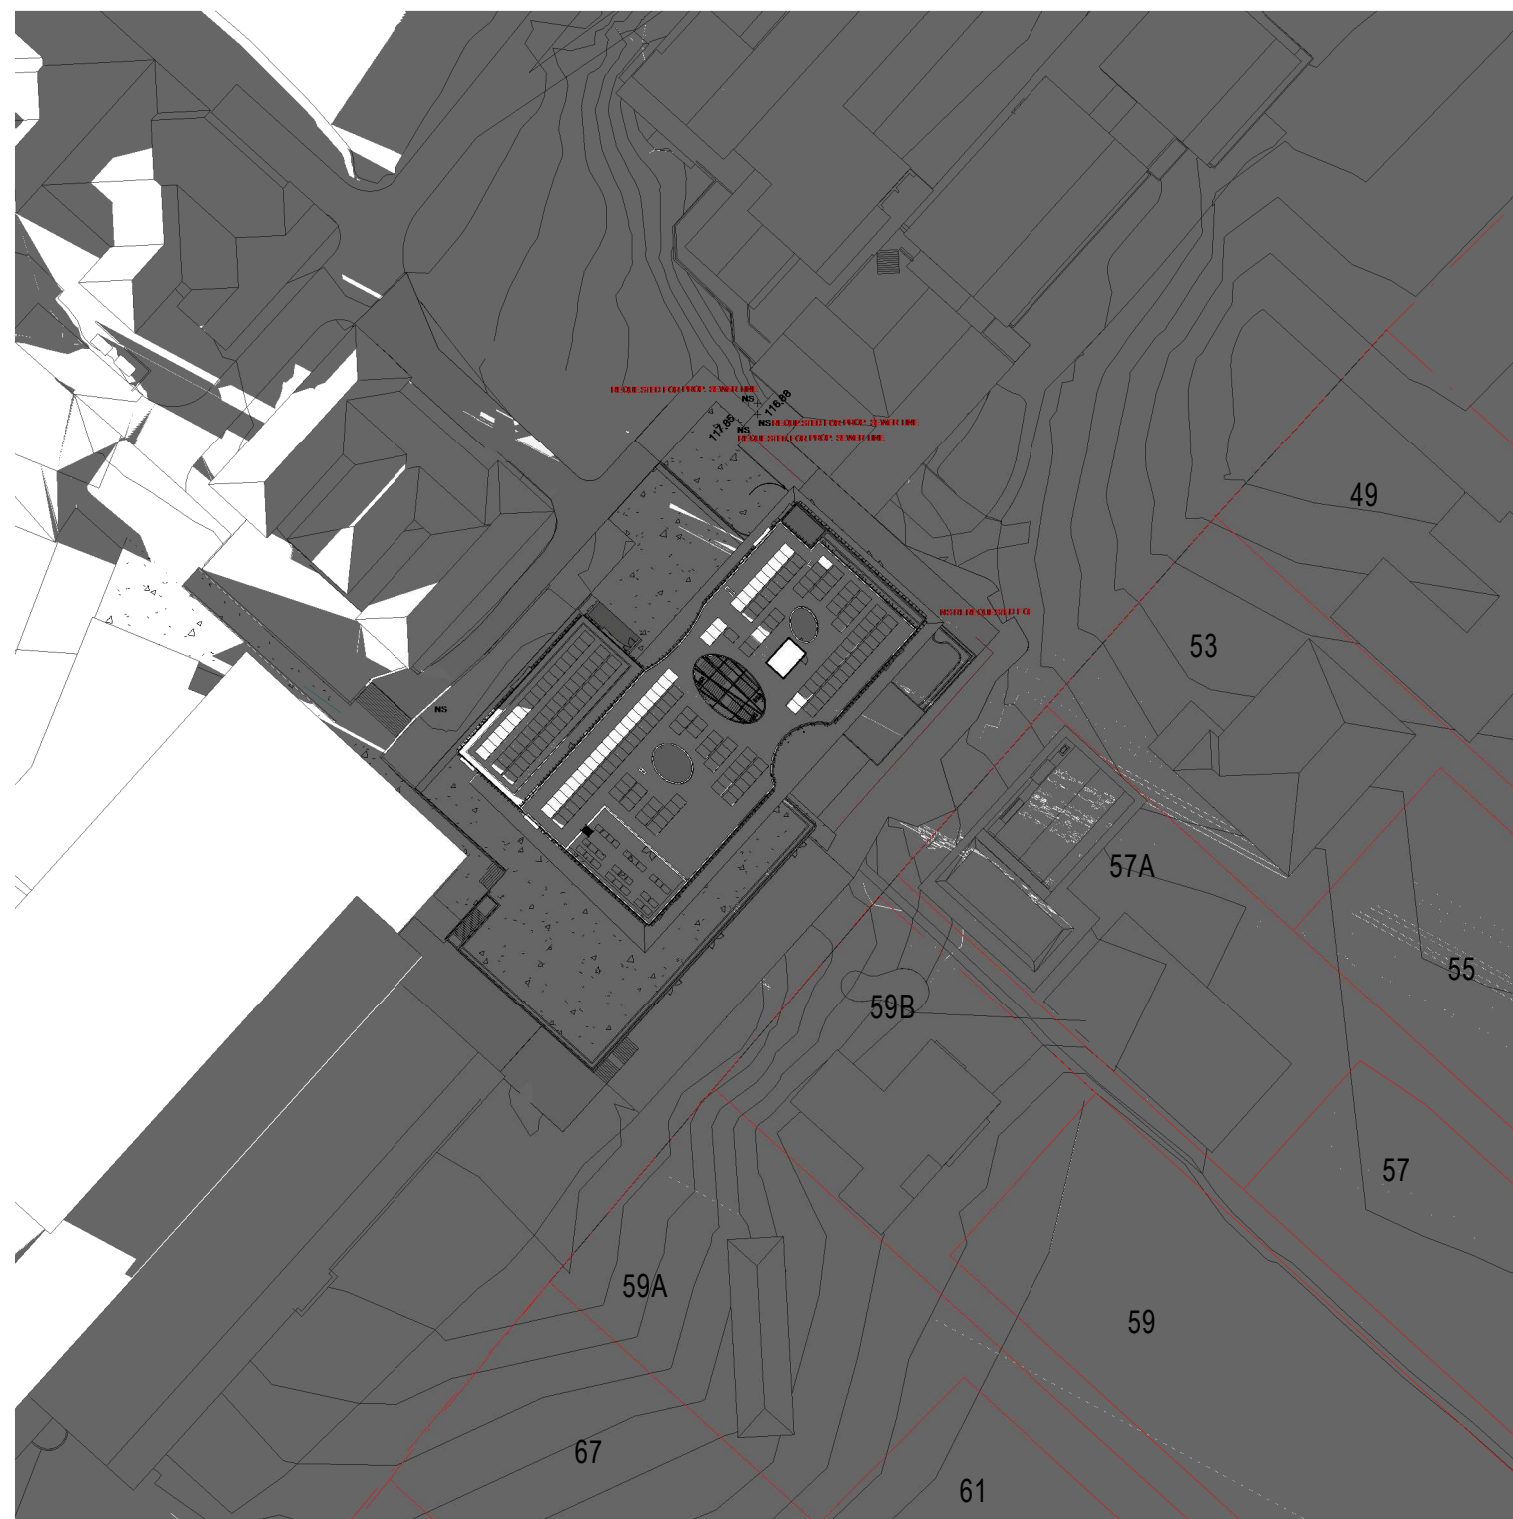

5 SHADOW DIAGRAM PROPOSED June 21 - 6PM
1 : 1000

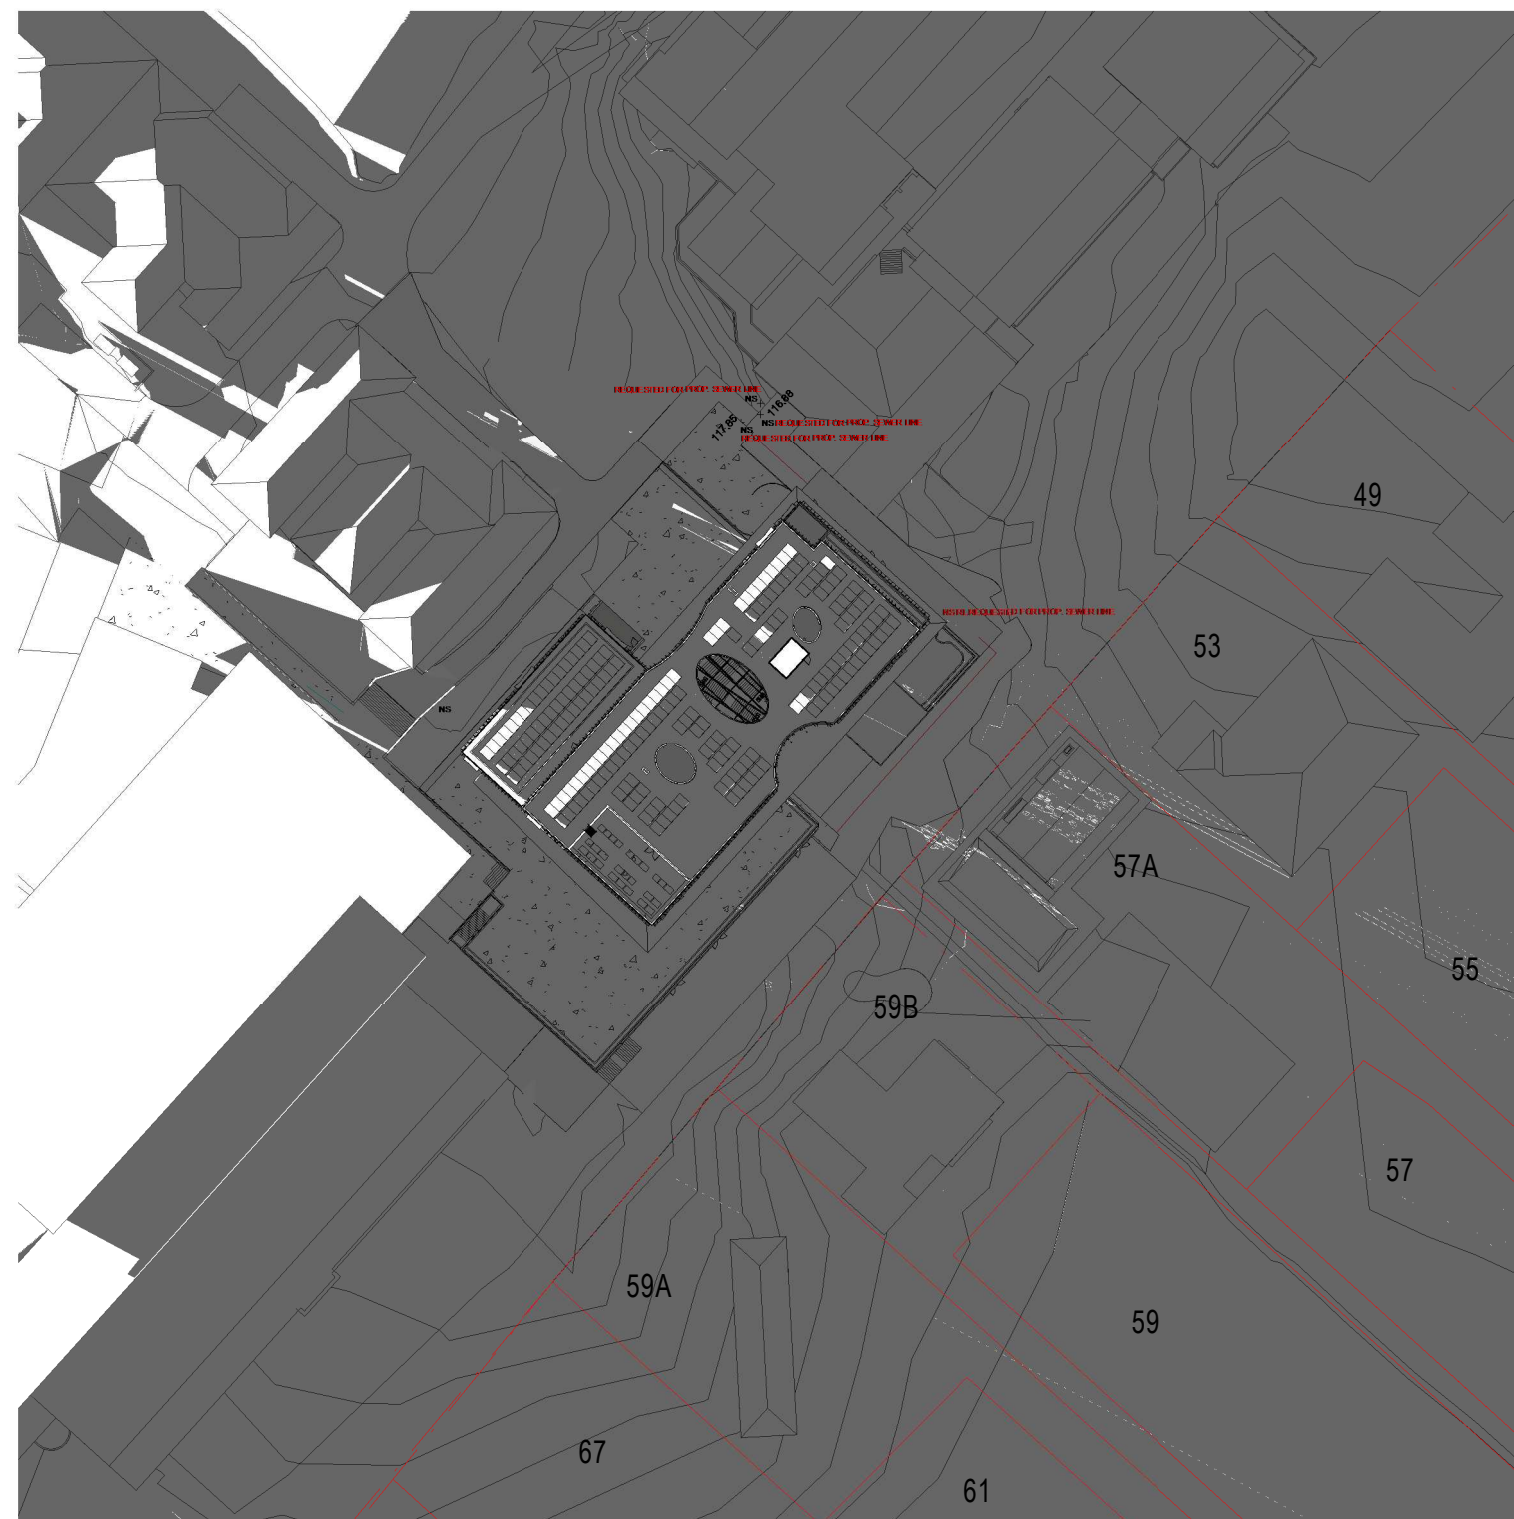

6 SHADOW DIAGRAM PROPOSED June 21 - 7PM
1 : 1000

ADJACENT NEIGHBOUR BUILDING SHADOW
EXISTING BUILDING SHADOW
PROPOSED BUILDING SHADOW

EXISTING BUILDING SHADOW

PROPOSED BUILDING SHADOW