

ISSUE	DATE	FOR
1	24/06/21	For Information
2	26/07/21	SSDA Draft
3	06/08/21	For Information
4	07/09/21	For Information
5	24/09/21	SSDA Issue
6	04/04/22	Revised SSDA Issue
7	05/04/22	Revised SSDA Issue

CONSULTANT

STANTEC
TEL 02 9493 9700

CONSULTANT

TTW
TEL 02 9439 7288

CONSULTANT

PROCLUS ADVISORY

CONSULTANT

WILLOW TREE PLANNING
TEL 02 9929 6974

PROJECT MANAGER

PYMBLE LADIES COLLEGE
TEL 02 9855 7628

CLIENT

PYMBLE LADIES COLLEGE

PROJECT


PYMBLE LADIES COLLEGE

GREY HOUSE PRECINCT

BVN PROJECT NUMBER

2010018


DRAWING KEY

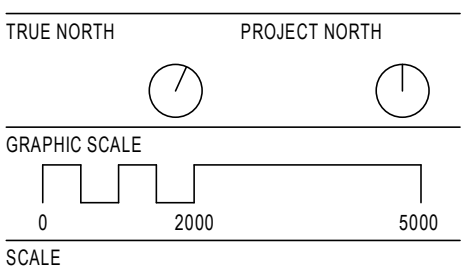


DESIGN DEVELOPMENT
DRAWING

SHADOW DIAGRAMS -
SHEET 7


AR-DA-L10-AA-07 7

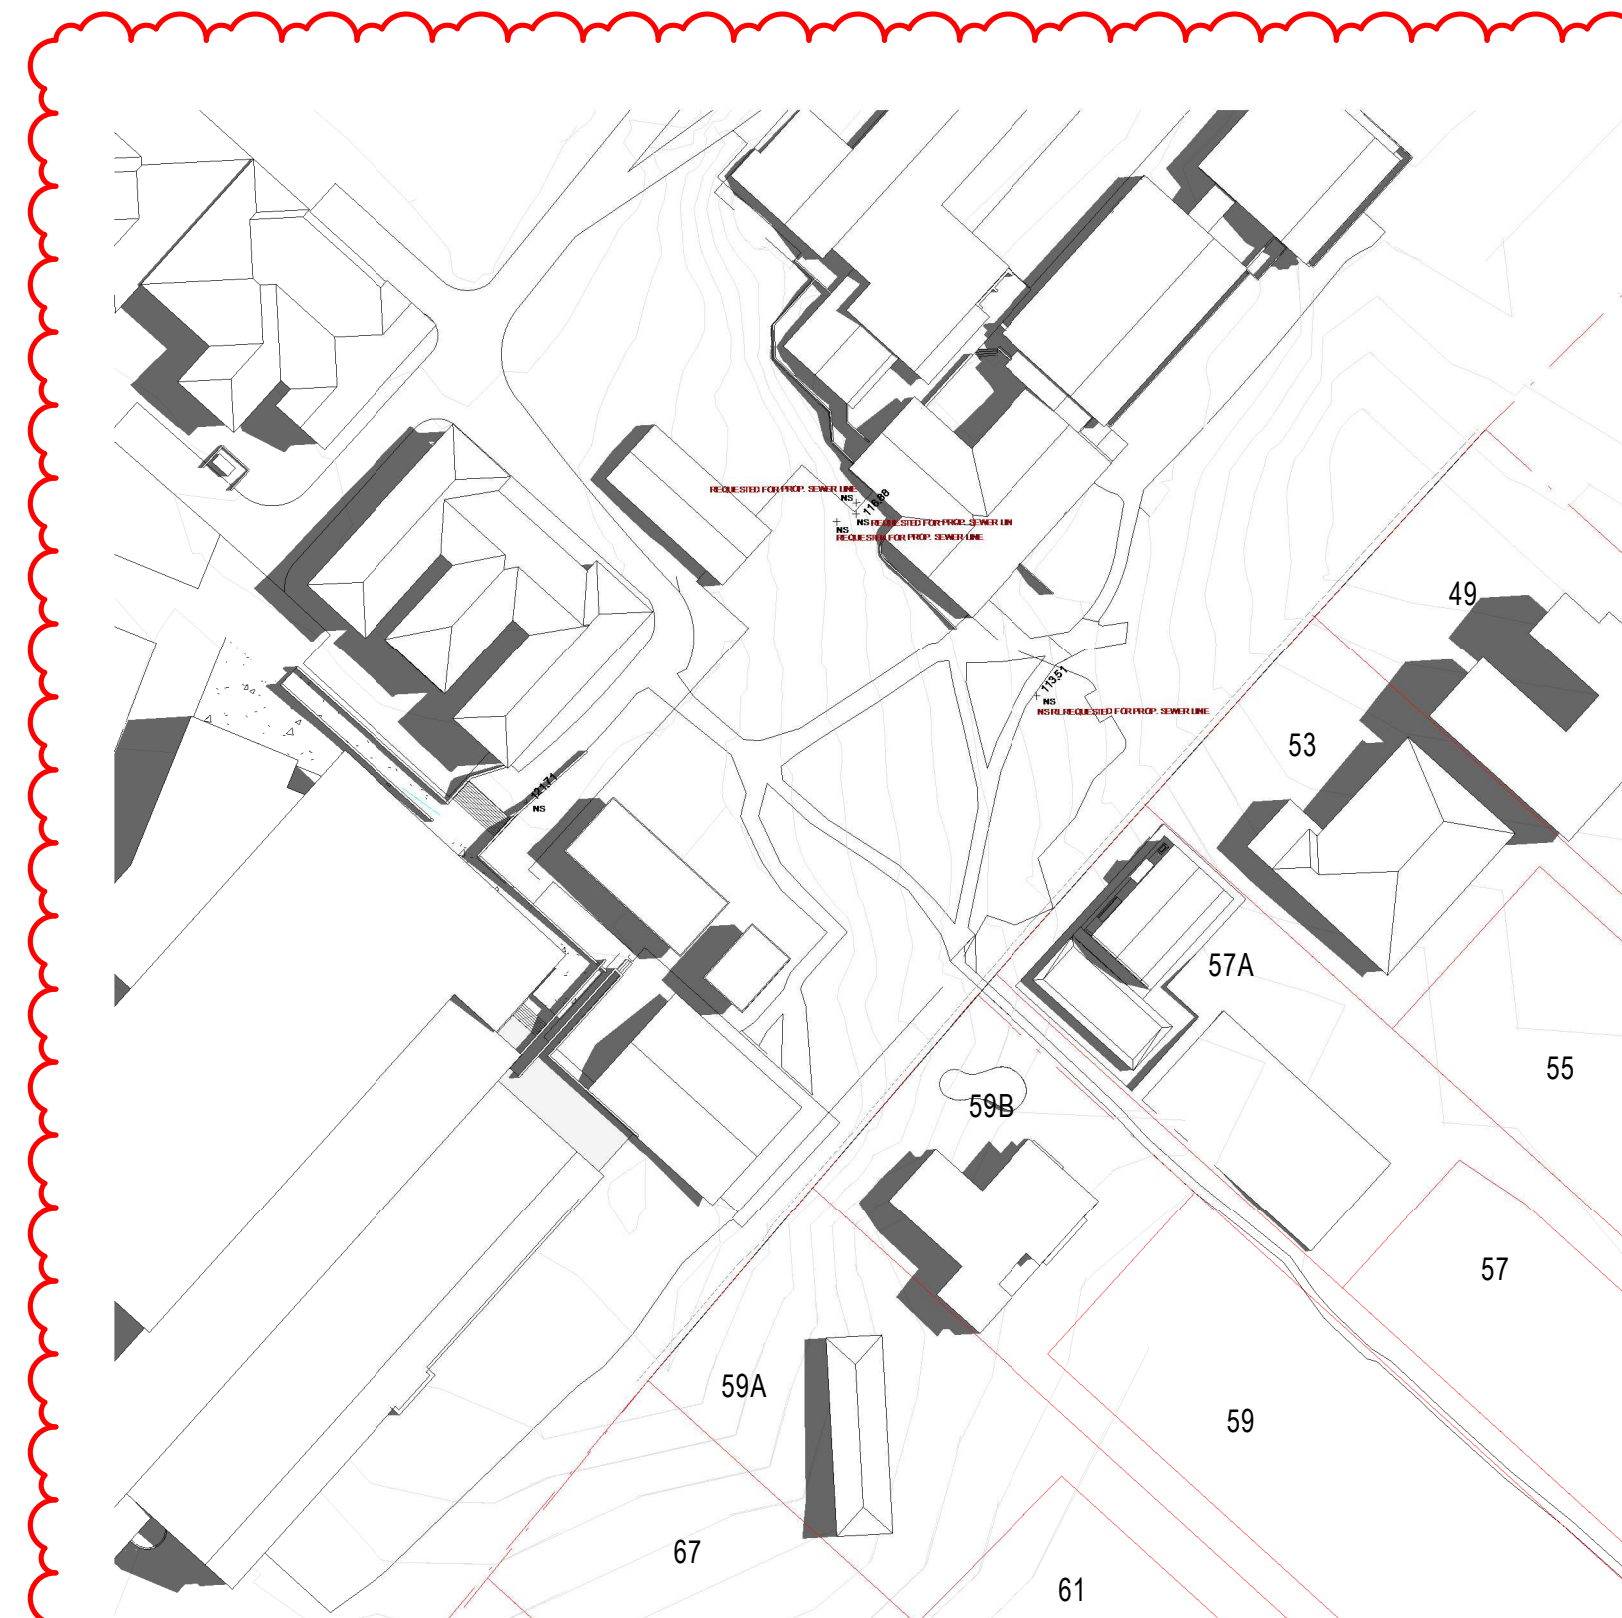


3 SHADOW DIAGRAM EXISTING DECEMBER 22 - 9AM
1 : 1000

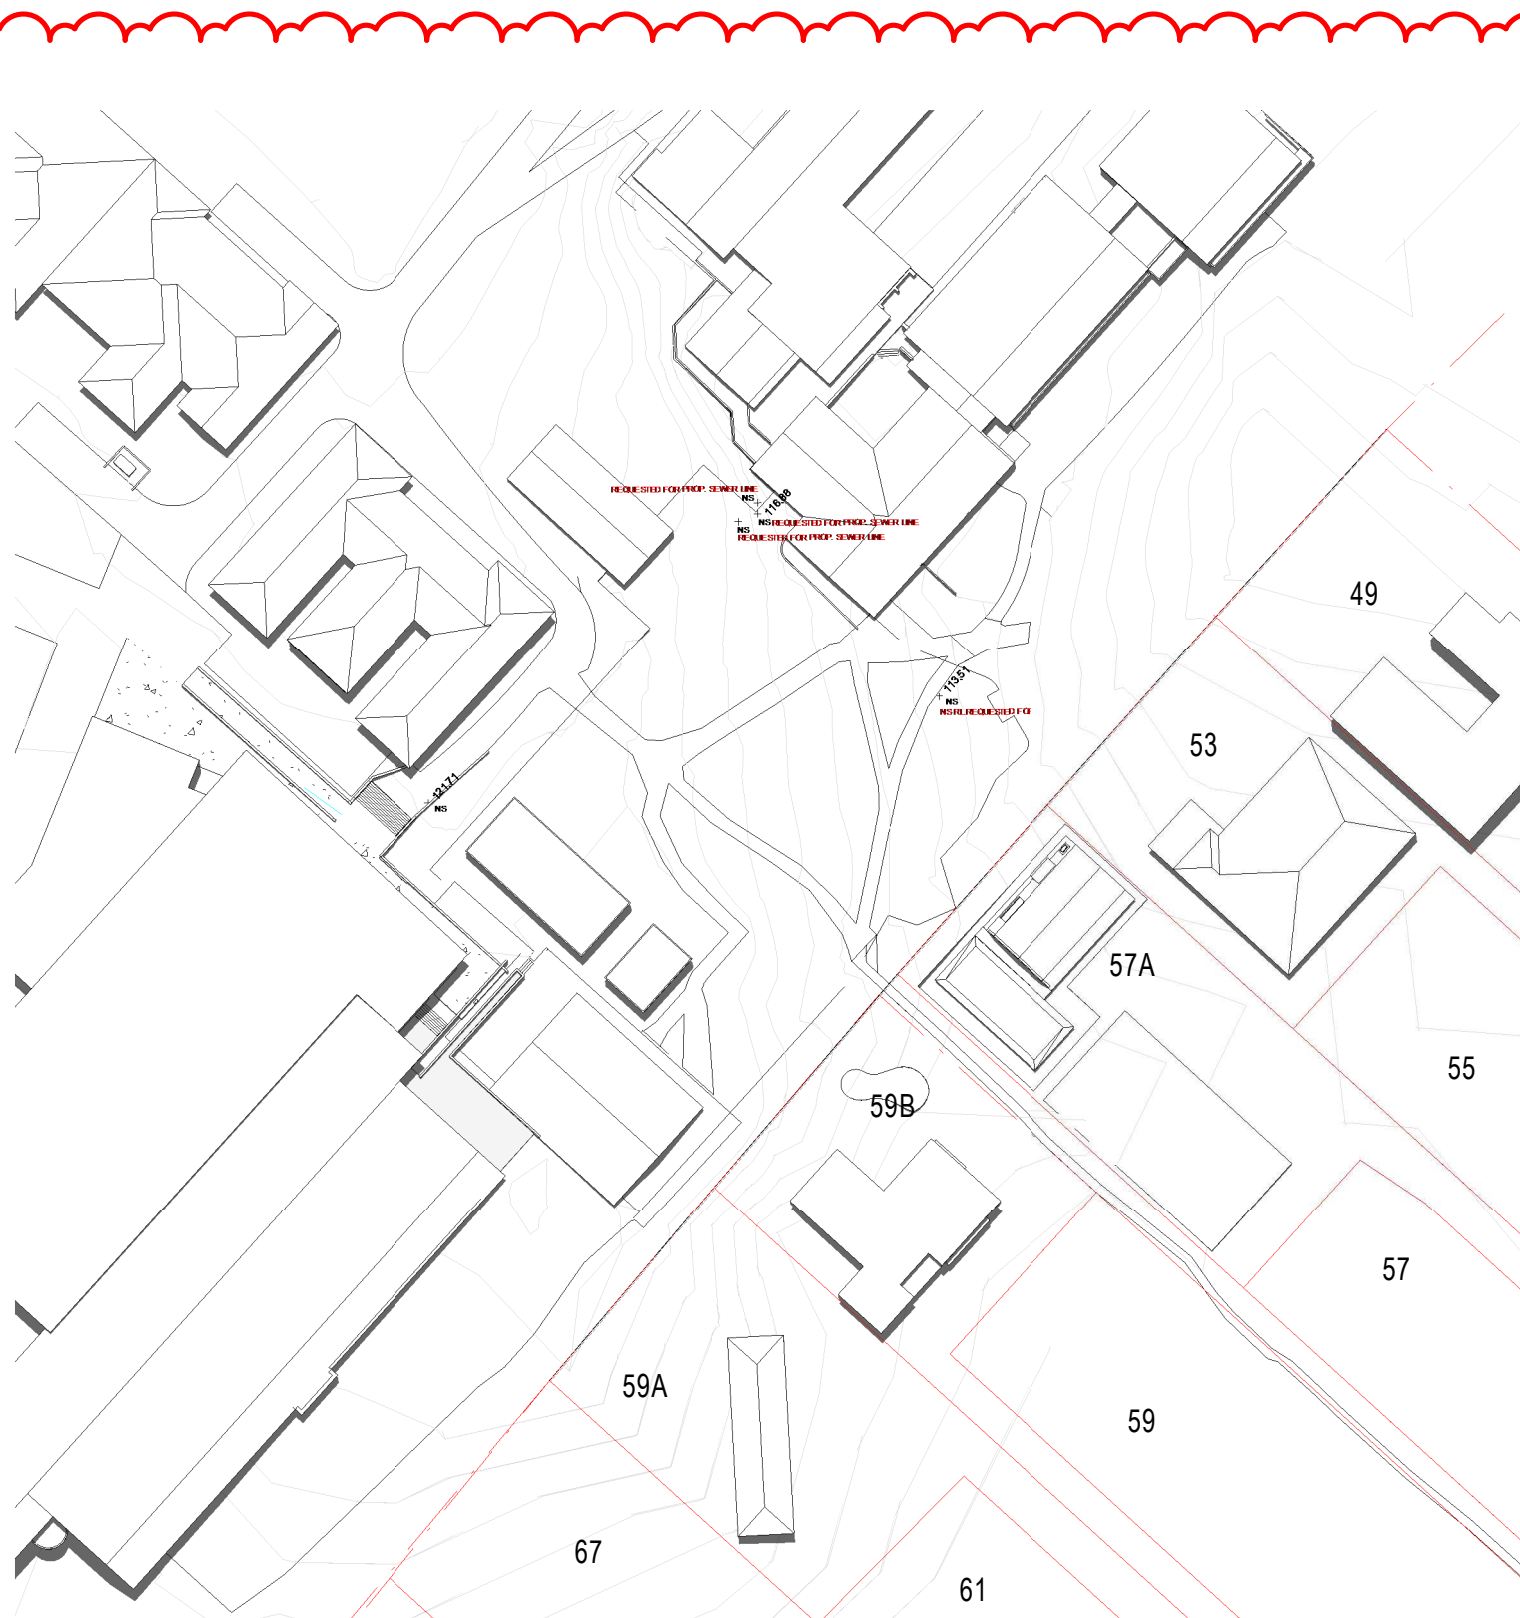


1 SHADOW DIAGRAM EXISTING DECEMBER 22 - 12PM
1 : 1000

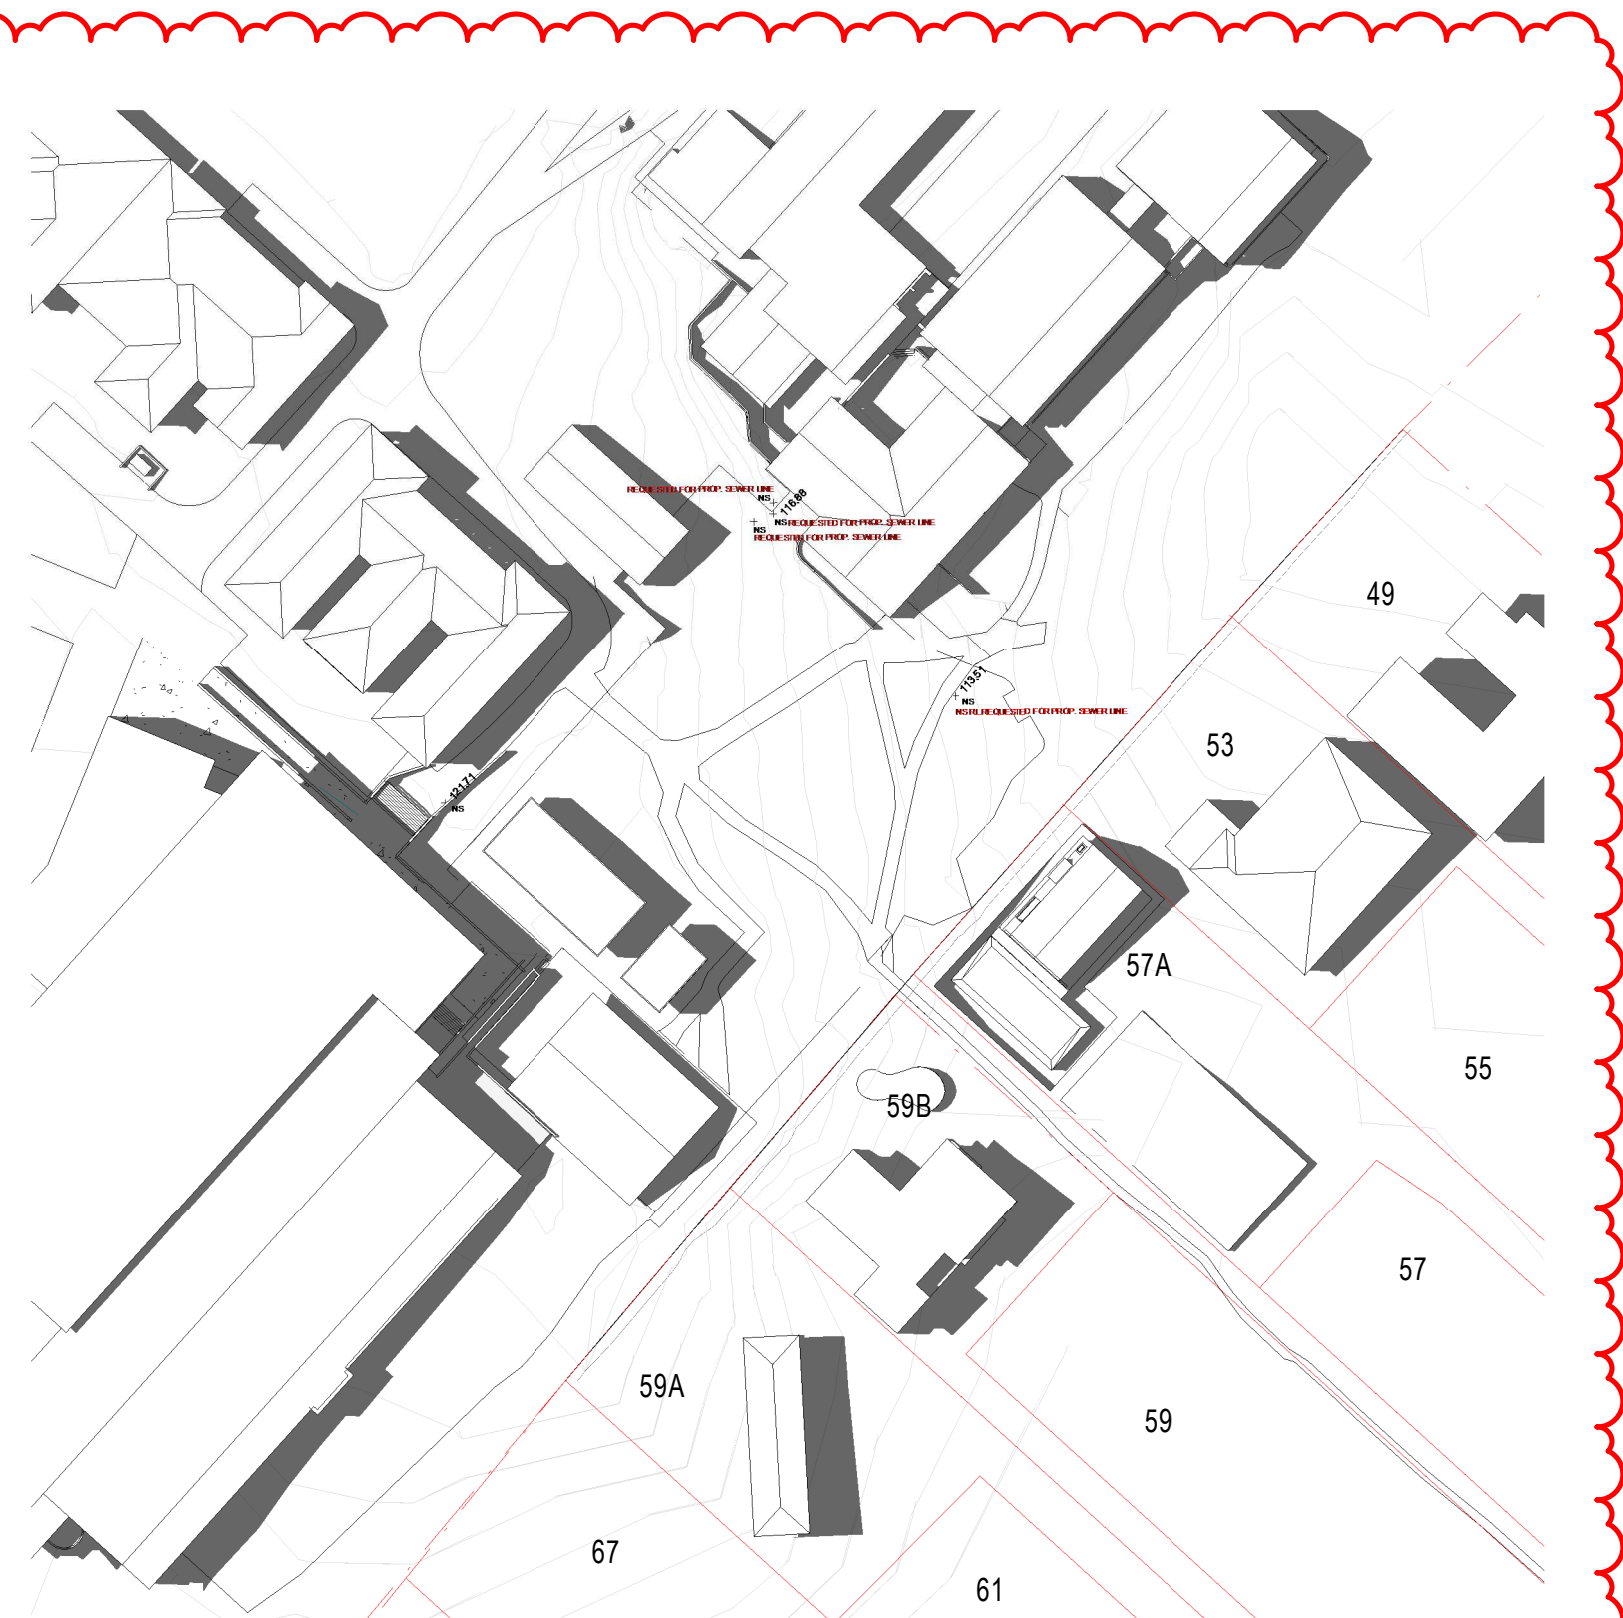


2 SHADOW DIAGRAM EXISTING DECEMBER 22 - 3PM
1 : 1000

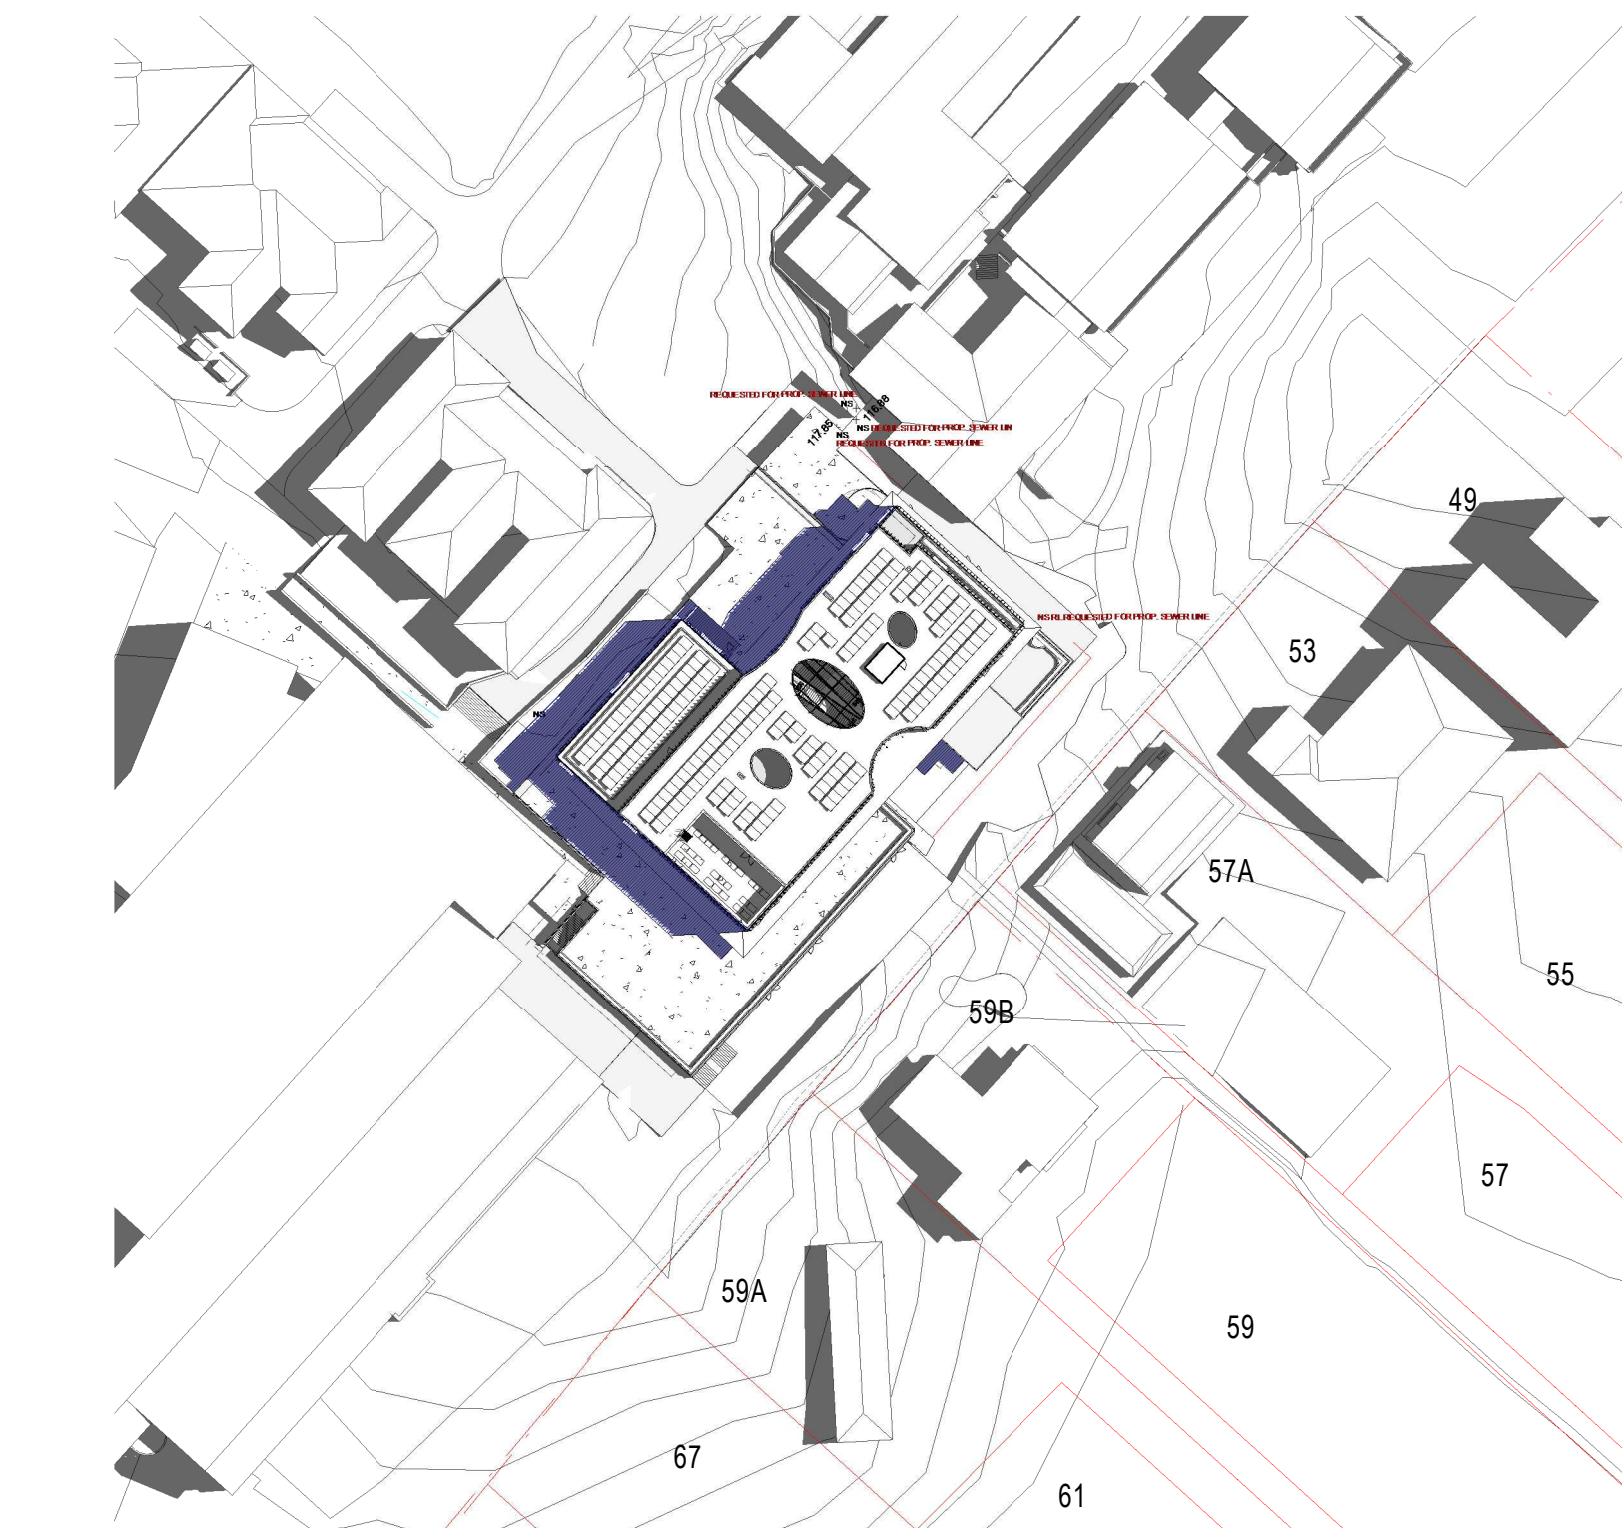

7 SHADOW DIAGRAM PROPOSED DECEMBER 22 - 9AM
1 : 1000

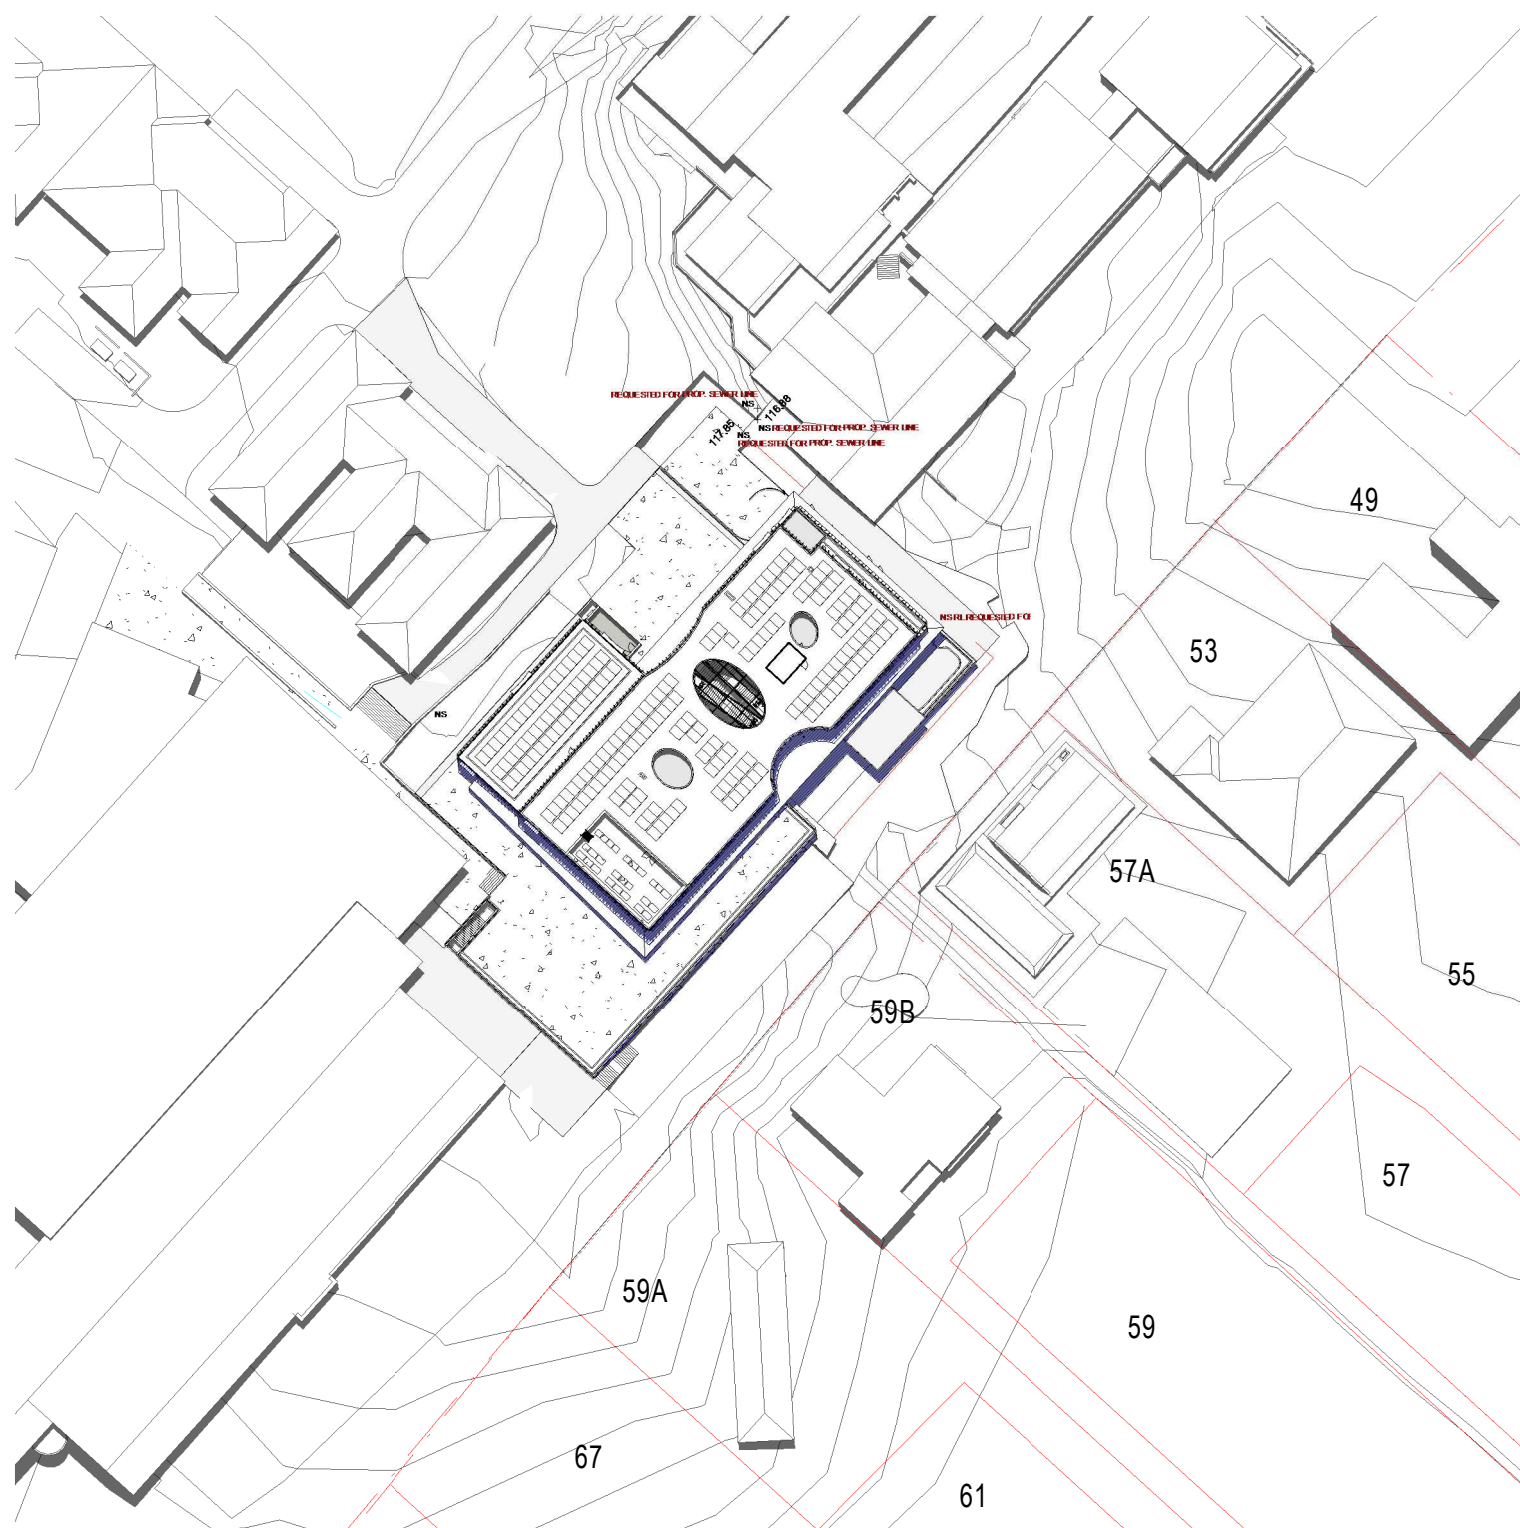

4 SHADOW DIAGRAM PROPOSED DECEMBER 22 - 12PM
1 : 1000

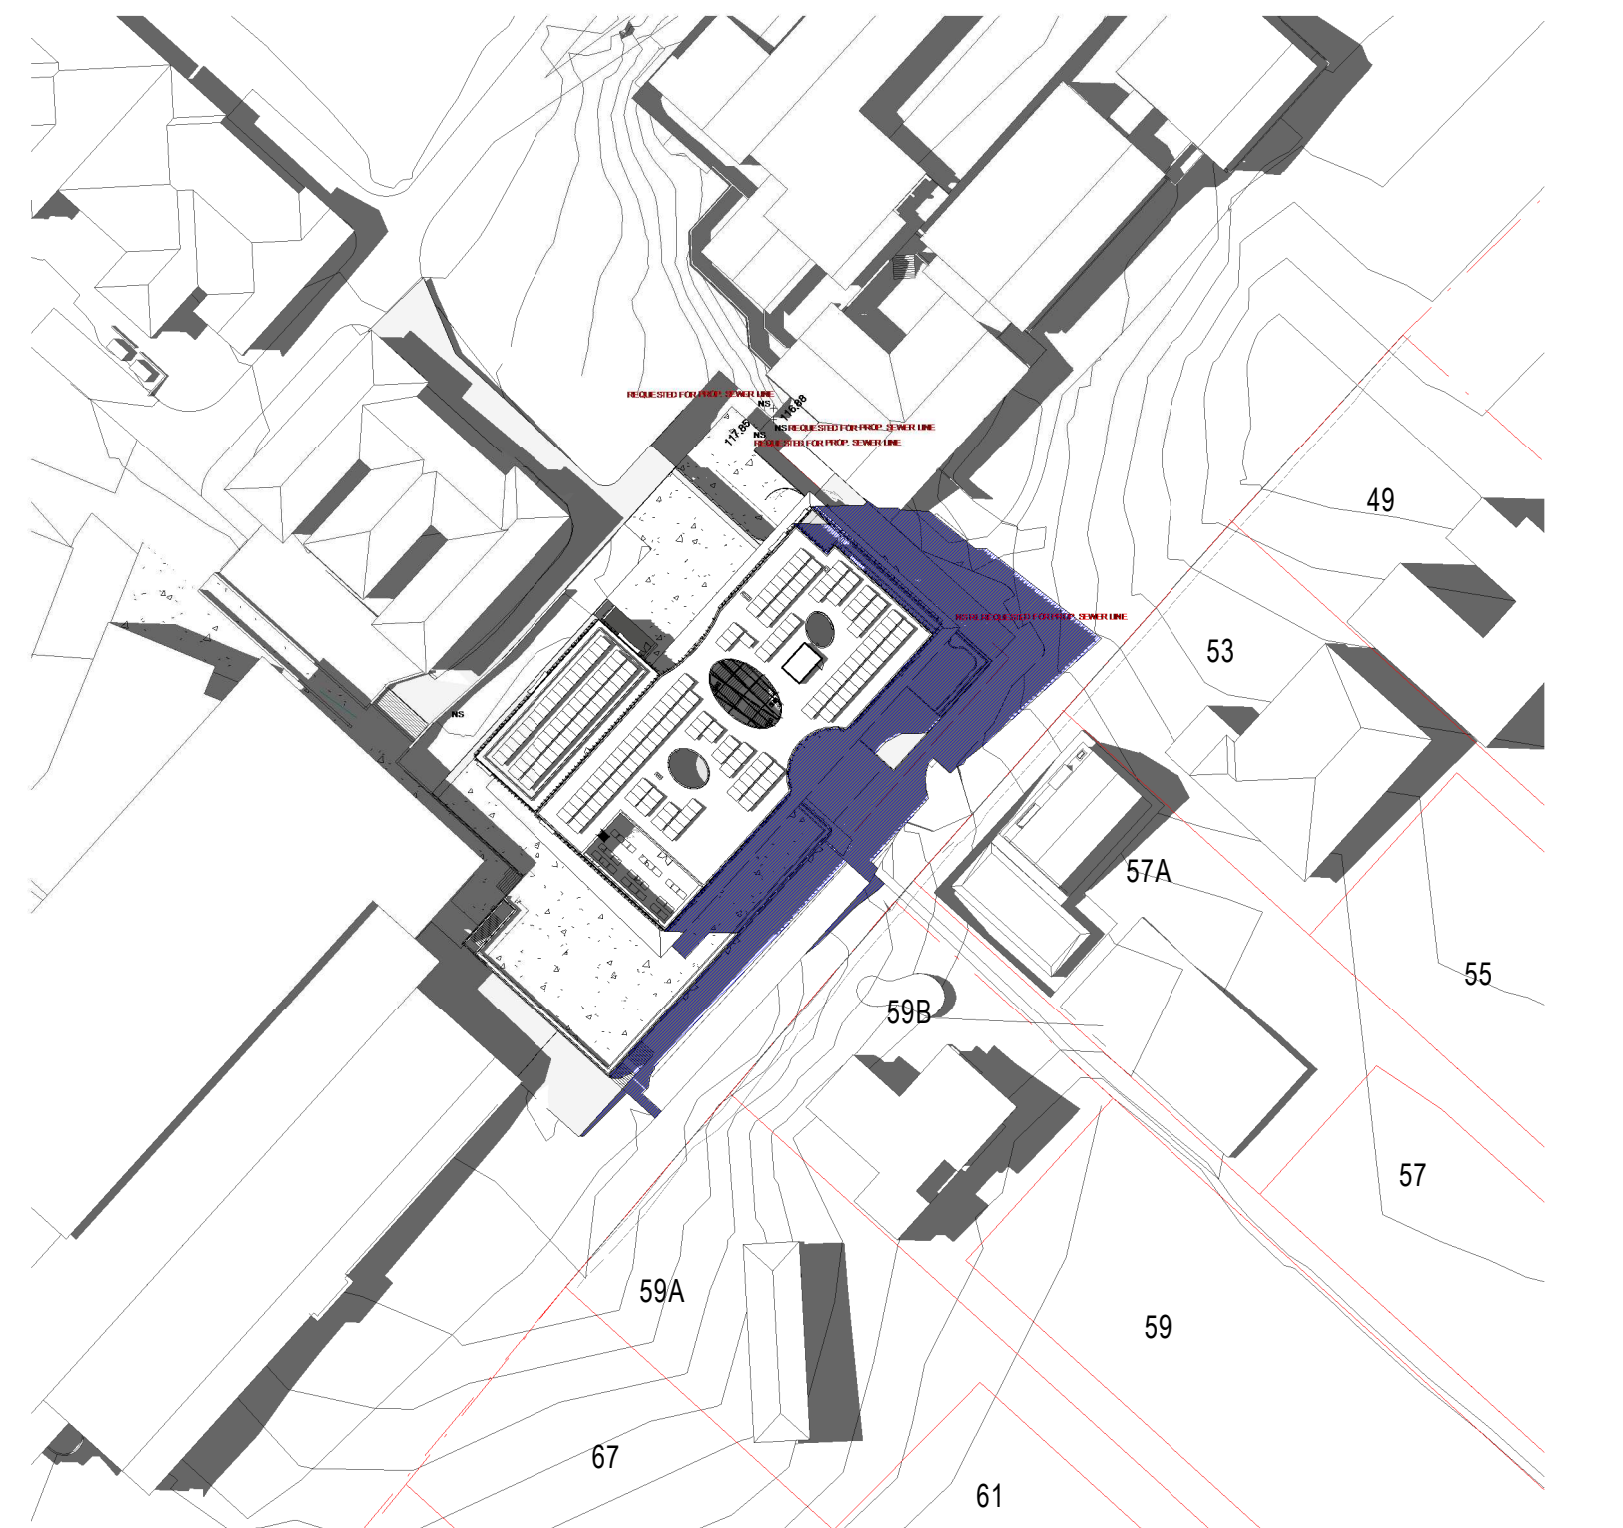

6 SHADOW DIAGRAM PROPOSED DECEMBER 22 - 3PM
1 : 1000

ADJACENT NEIGHBOUR BUILDING SHADOW

EXISTING BUILDING SHADOW

PROPOSED BUILDING SHADOW