

ISSUE	DATE	FOR
1	24/06/21	For Information
2	26/07/21	SSDA Draft
3	06/08/21	For Information
4	07/09/21	For Information
5	24/09/21	SSDA Issue
6	04/04/22	Revised SSDA Issue
7	05/04/22	Revised SSDA Issue

CONSULTANT

STANTEC
TEL 02 9493 9700

CONSULTANT

TTW
TEL 02 9439 7288

CONSULTANT

PROCLUS ADVISORY

CONSULTANT

WILLOW TREE PLANNING
TEL 02 9929 6974

PROJECT MANAGER

PYMBLE LADIES COLLEGE
TEL 02 9855 7628


CLIENT

PYMBLE LADIES COLLEGE
PROJECT

PYMBLE LADIES COLLEGE
GREY HOUSE PRECINCT

BVN PROJECT NUMBER

2010018
DRAWING KEY

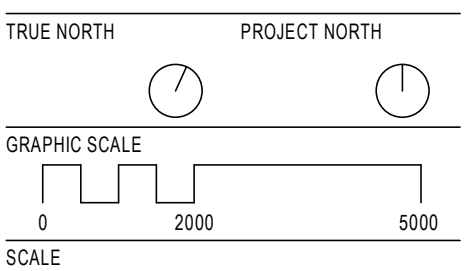


DESIGN DEVELOPMENT
DRAWING

SHADOW DIAGRAMS -
SHEET 5

AR-DA-L10-AA-05


ISSUE
7

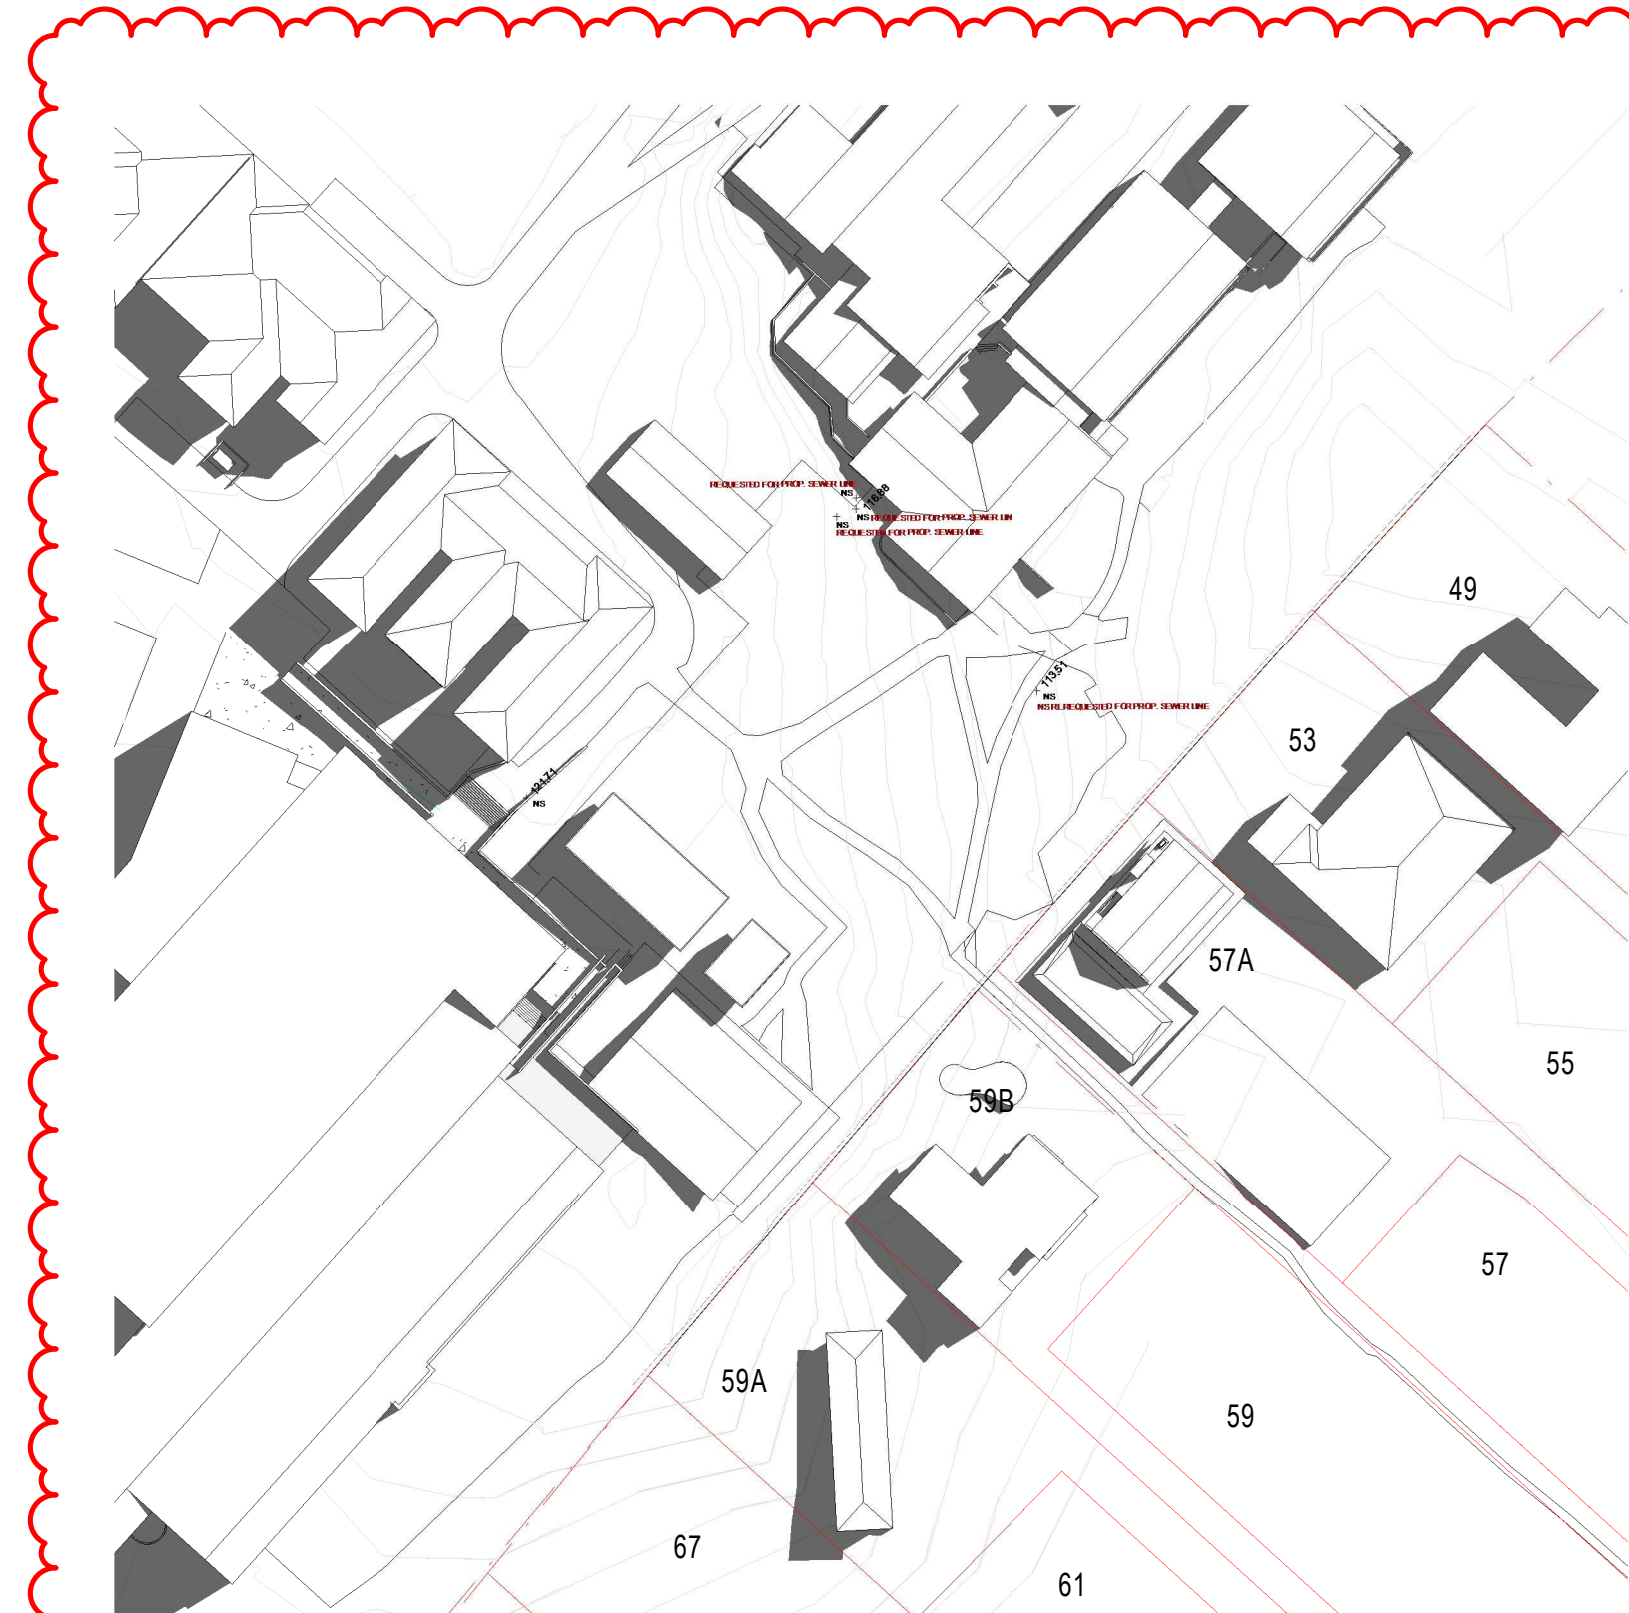


1 SHADOW DIAGRAM EXISTING SEPTEMBER 23 / MARCH 21 - 9AM
1 : 1000




7 SHADOW DIAGRAM EXISTING SEPTEMBER 23 / MARCH 21 - 12PM
1 : 1000

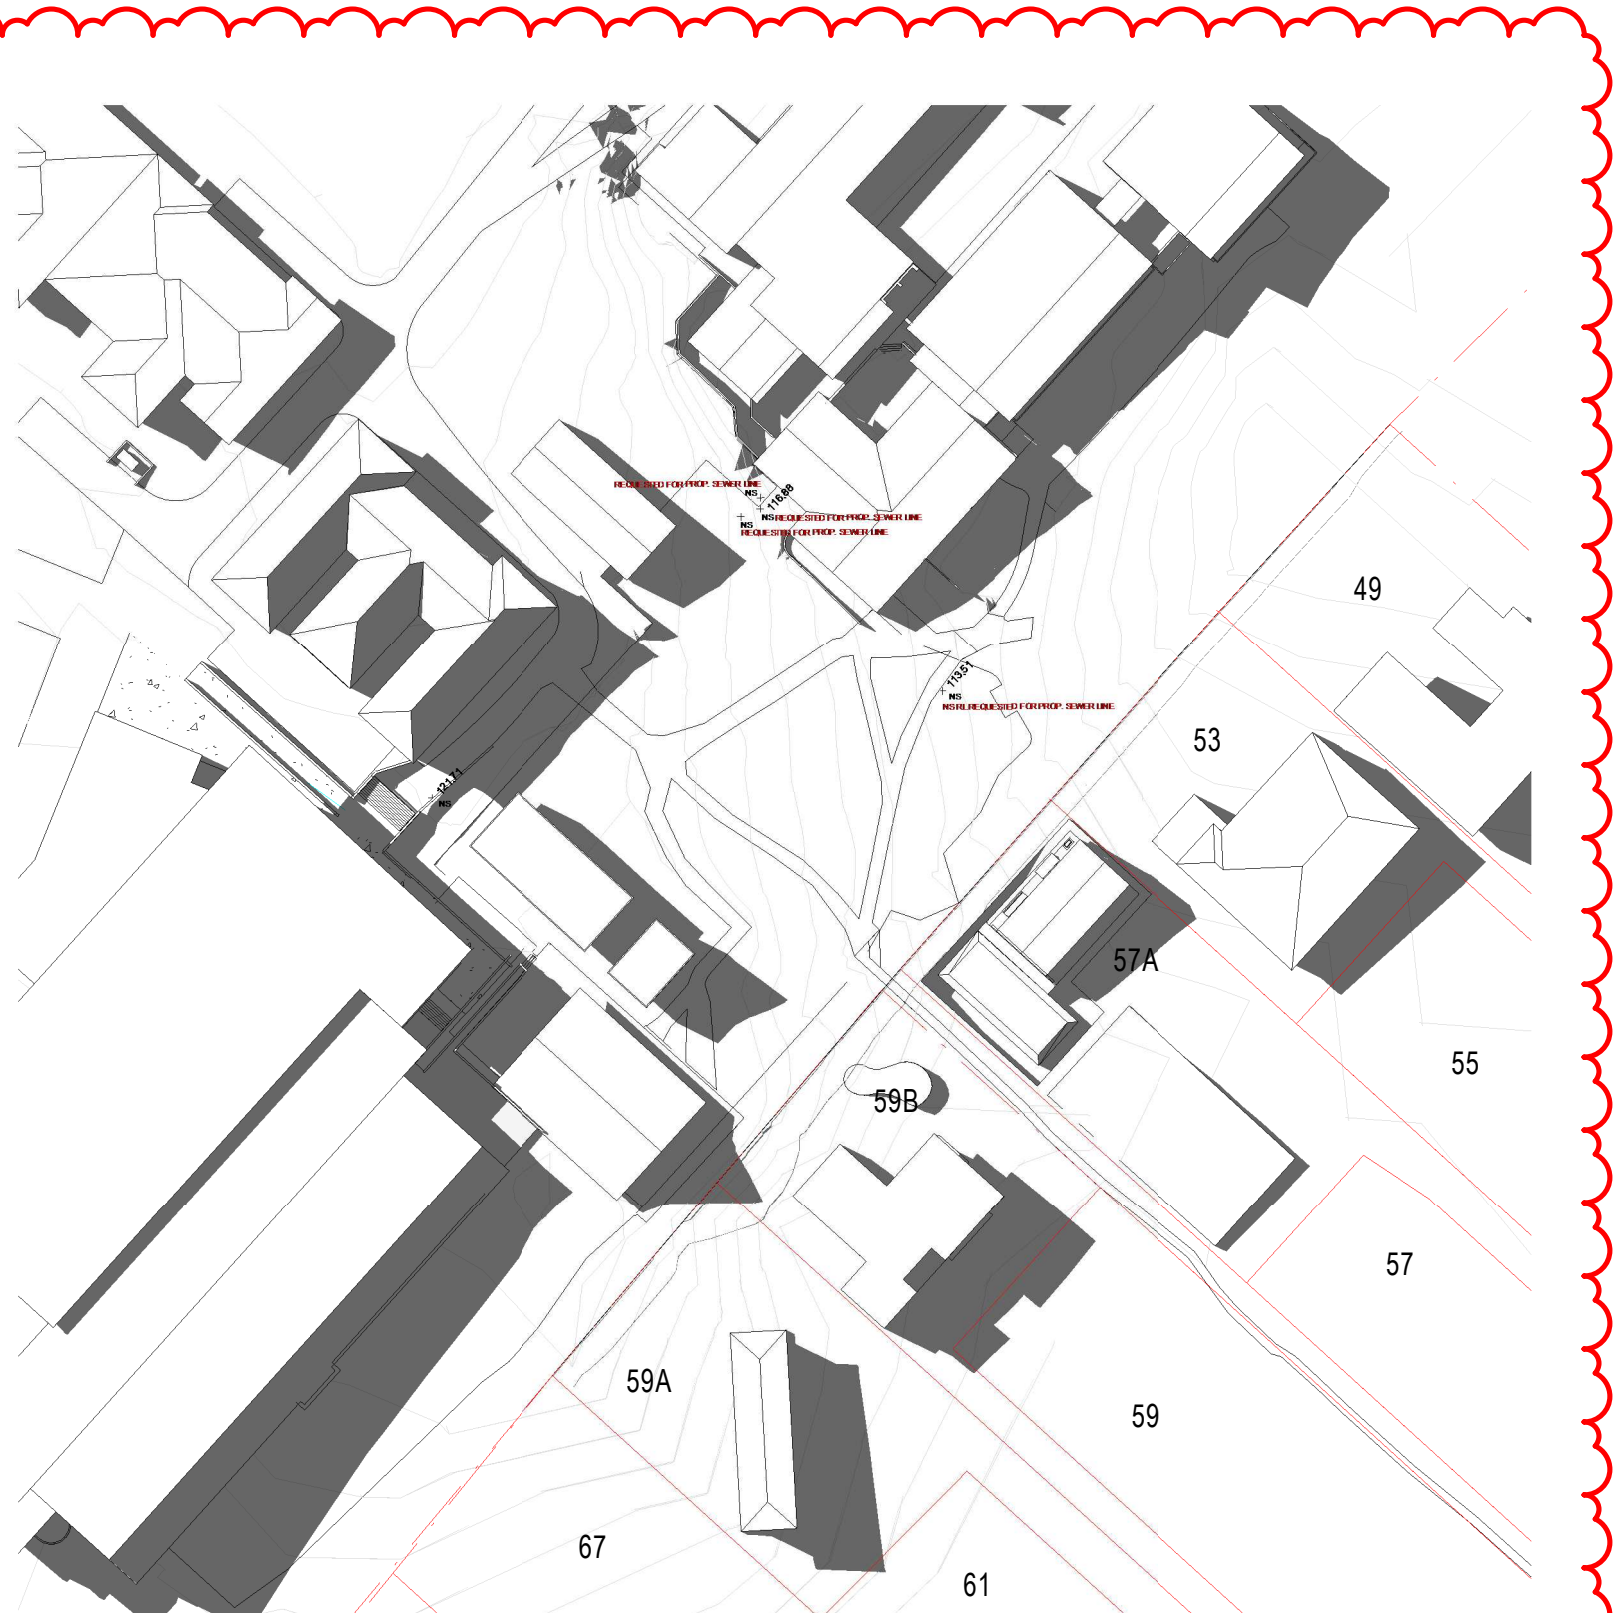


2 SHADOW DIAGRAM EXISTING SEPTEMBER 23 / MARCH 21 - 3PM
1 : 1000

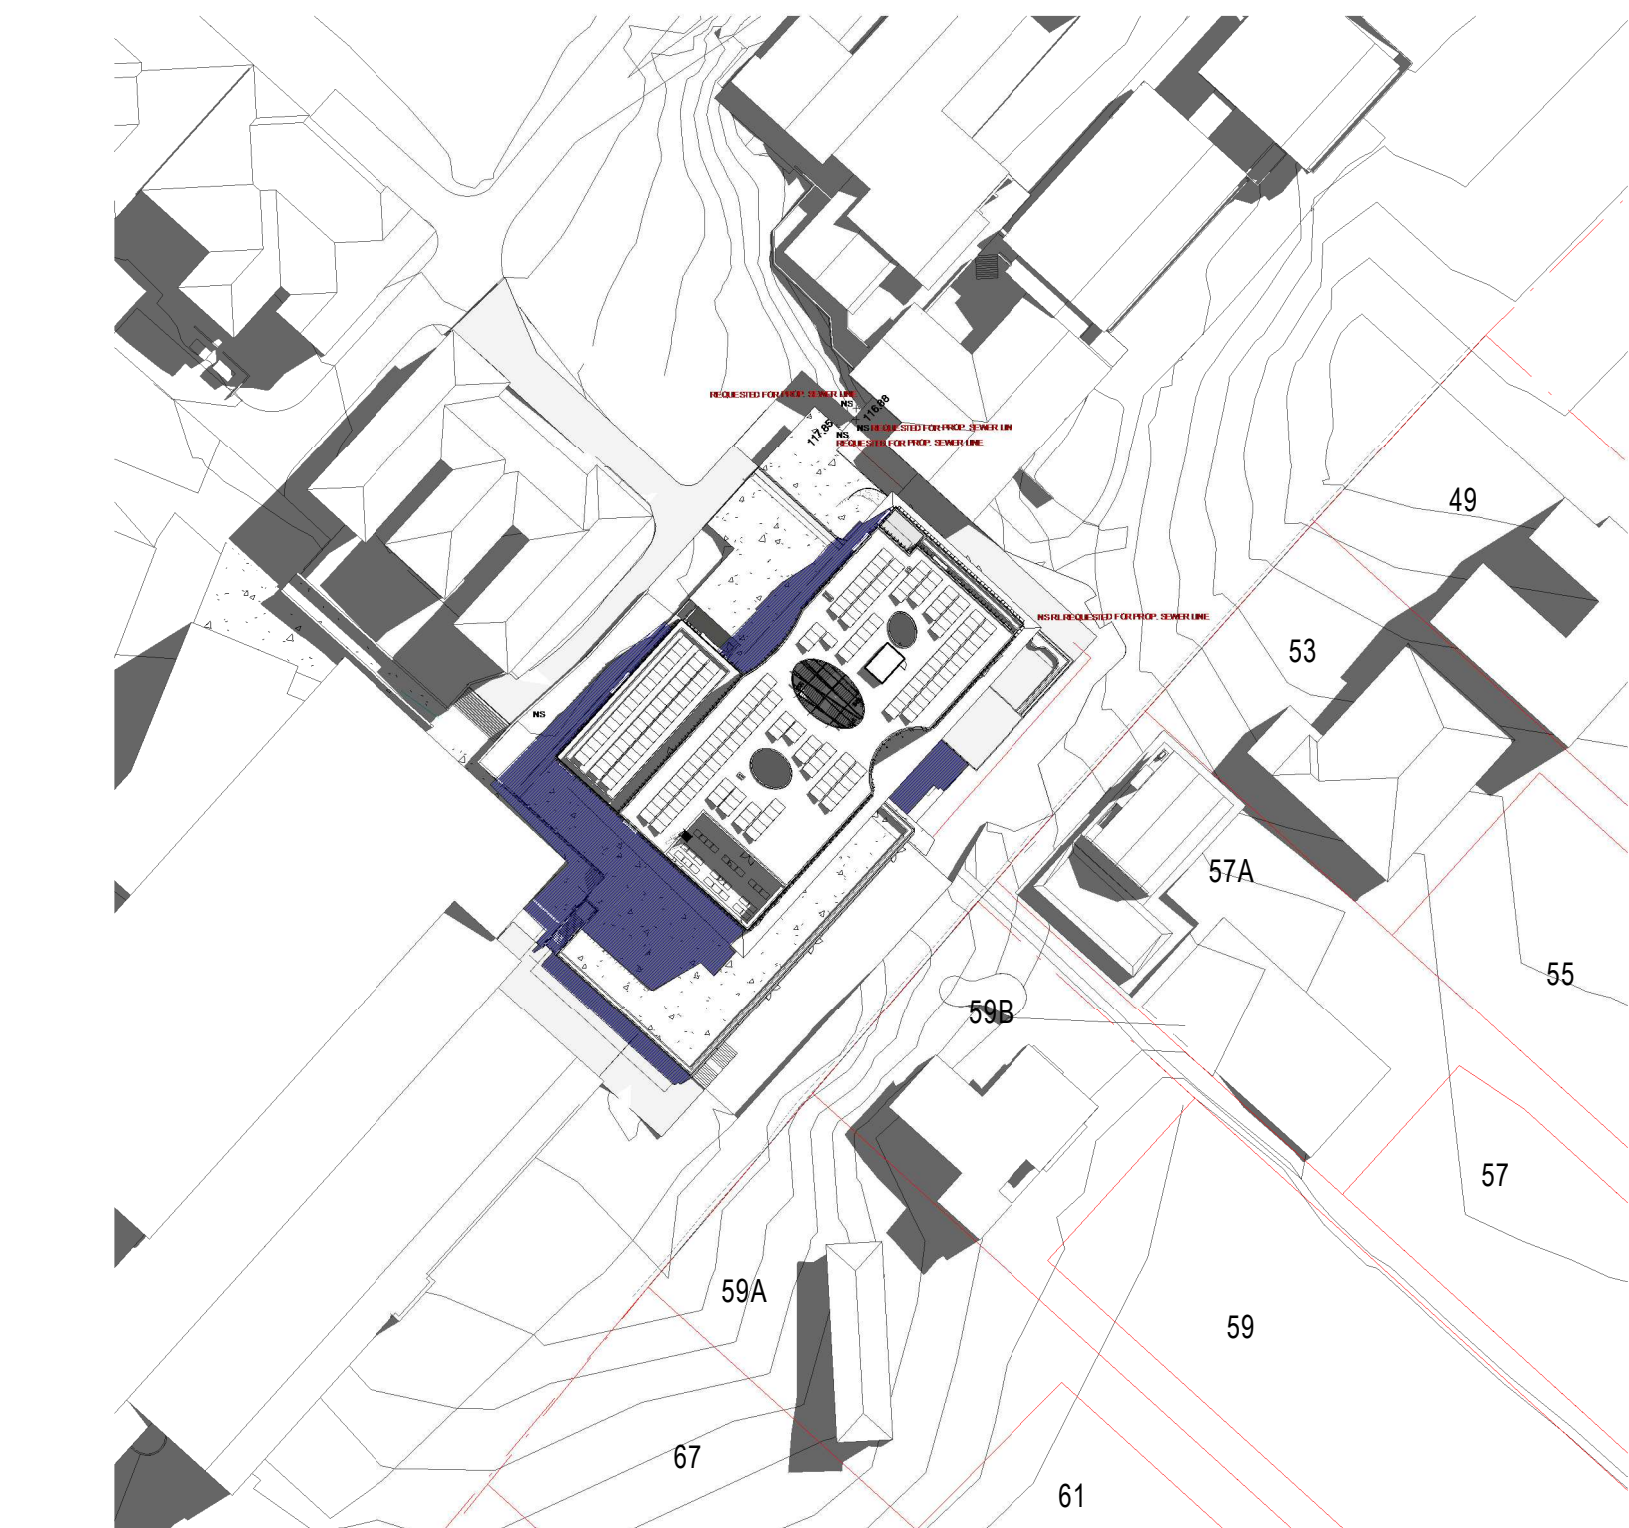

5 SHADOW DIAGRAM PROPOSED SEPTEMBER 23 / MARCH 21 - 9AM
1 : 1000

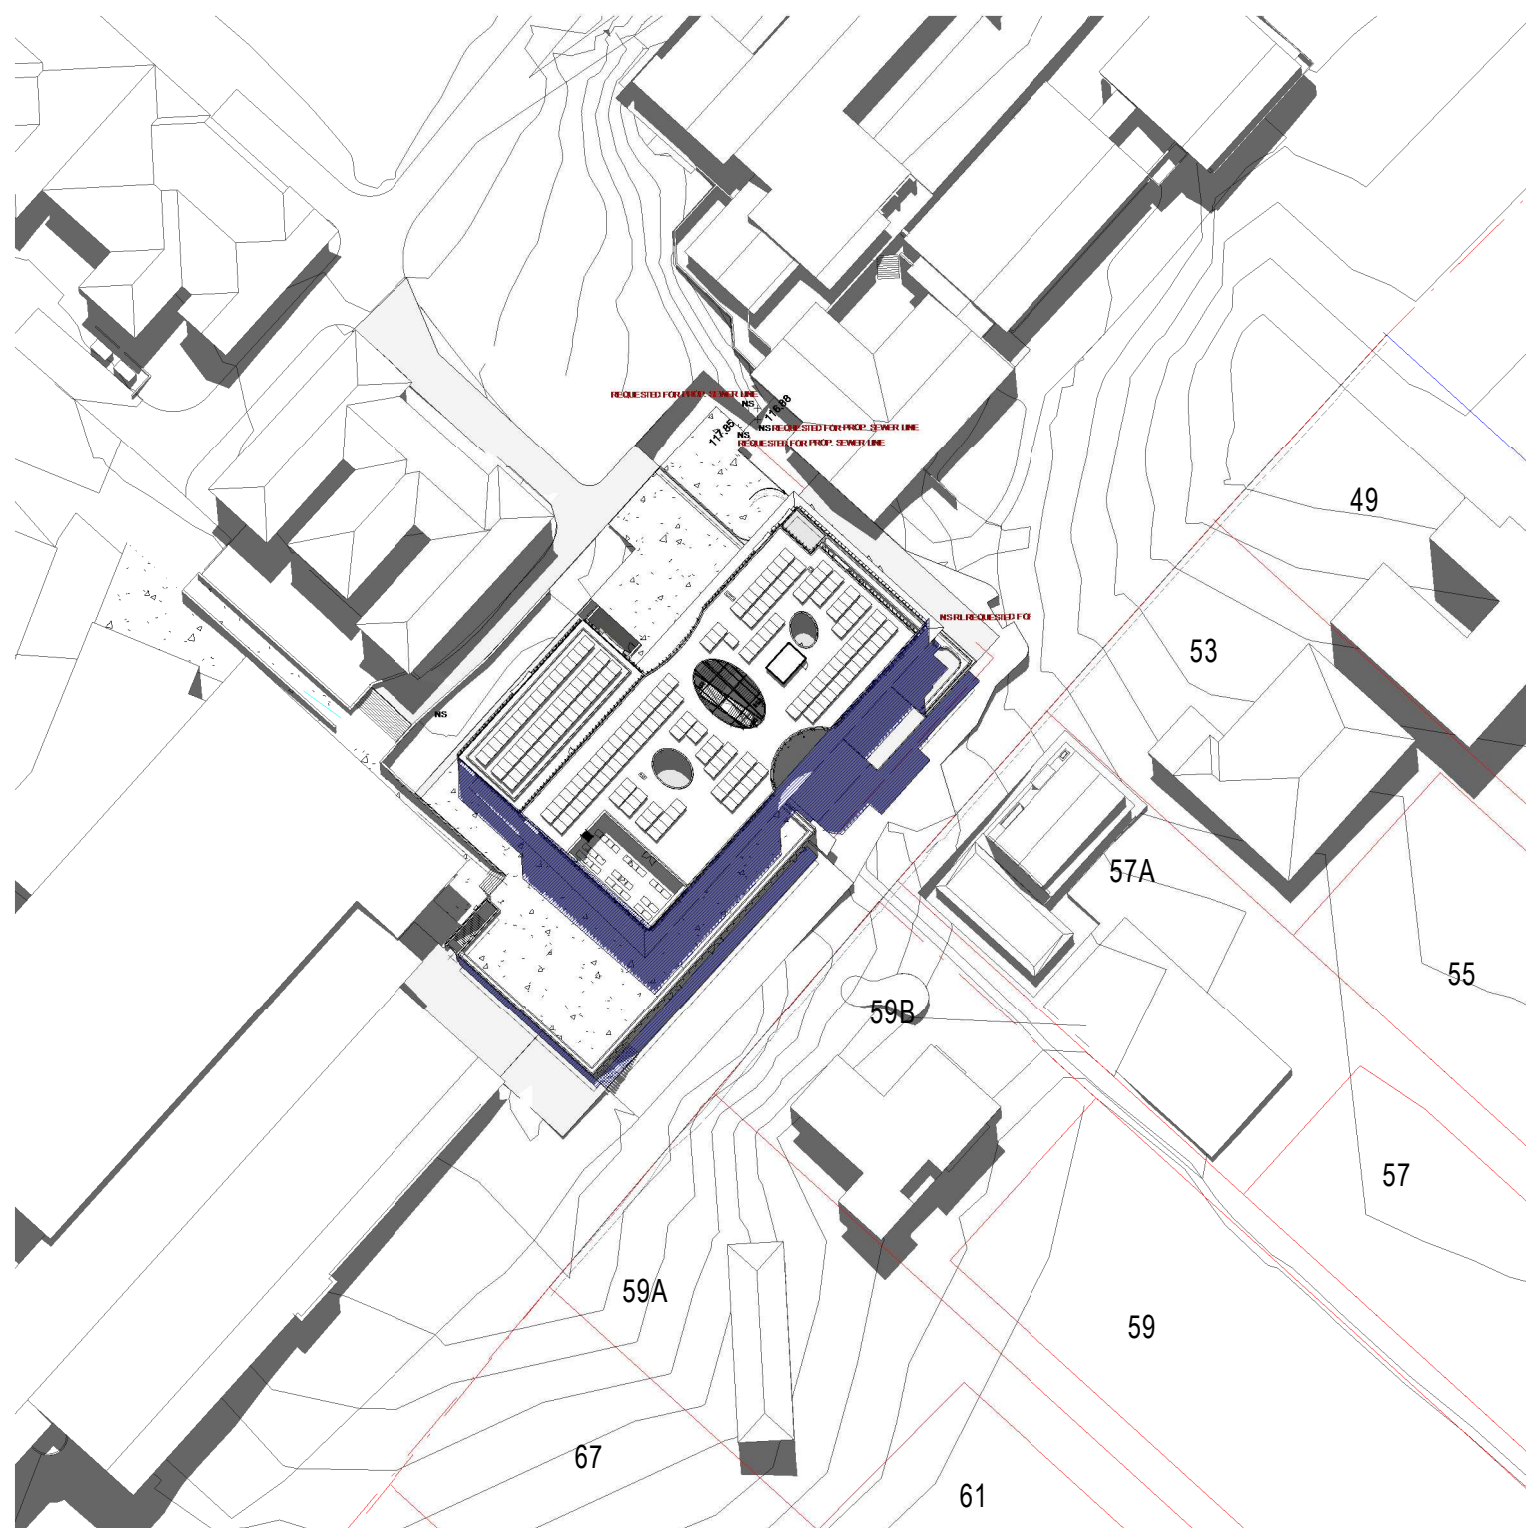

4 SHADOW DIAGRAM PROPOSED SEPTEMBER 23 / MARCH 21 - 12PM
1 : 1000

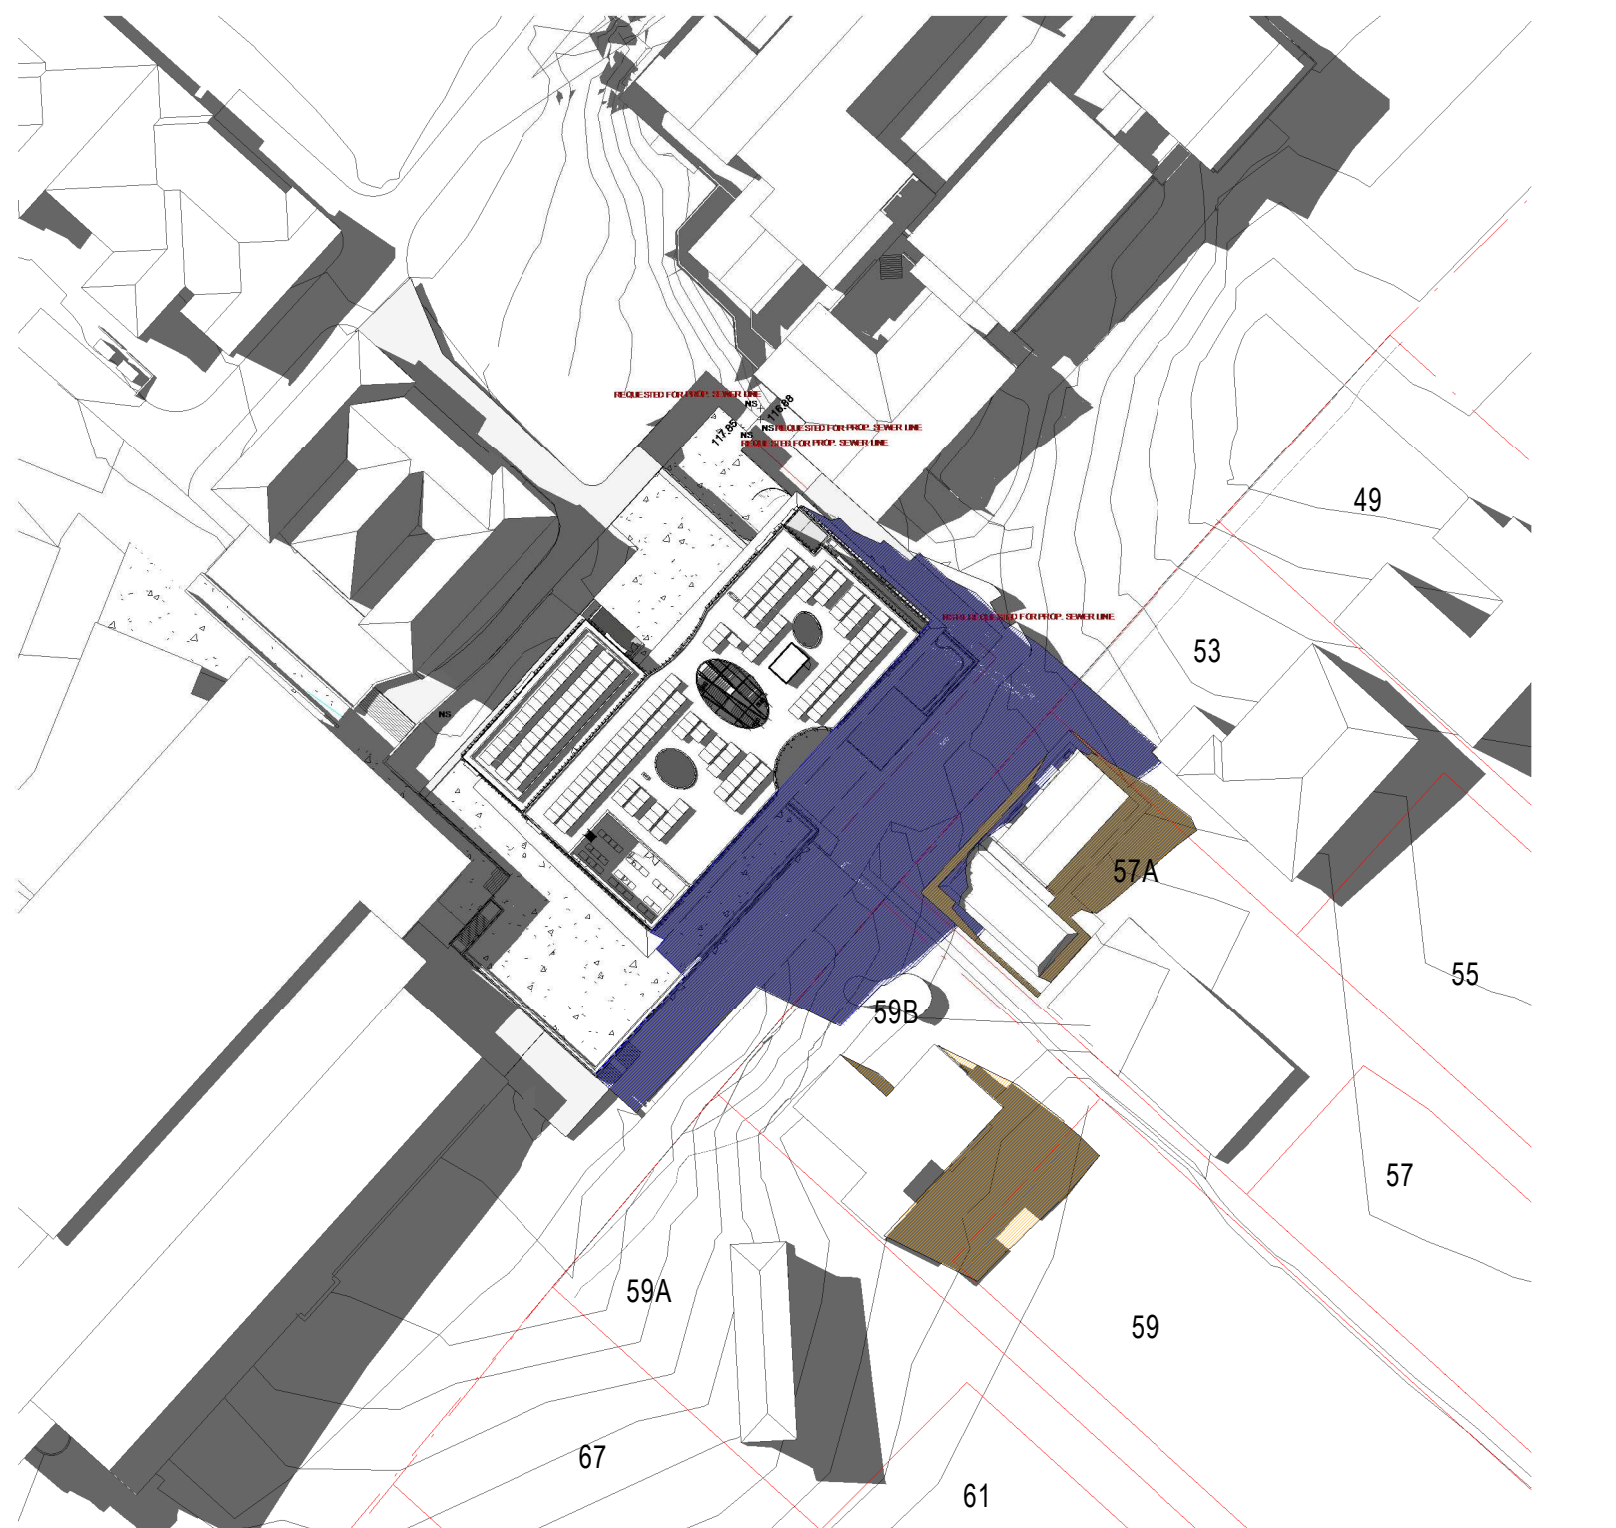

6 SHADOW DIAGRAM PROPOSED SEPTEMBER 23 / MARCH 21 - 3PM
1 : 1000

ADJACENT NEIGHBOUR BUILDING SHADOW

EXISTING BUILDING SHADOW

PROPOSED BUILDING SHADOW