

[illegible]

CONSULTANT

STANTEC  
TEL 02 9493 9700

CONSULTANT

TTW  
TEL 02 9439 7288

CONSULTANT

PROCLUS ADVISORY

CONSULTANT

WILLOW TREE PLANNING  
TEL 02 9929 6974

PROJECT MANAGER

PYMBLE LADIES COLLEGE  
TEL 02 9855 7628

---

CLIENT \_\_\_\_\_

PYMBLE LADIES COLLEGE

PROJECT \_\_\_\_\_

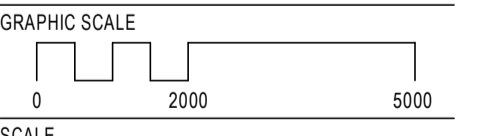
PYMBLE LADIES COLLEGE

## GREY HOUSE PRECINCT

BVN PROJECT NUMBER

2010018

**DRAWING KEY**



1:1000@A1

STATUS

## DESIGN DEVELOPMENT

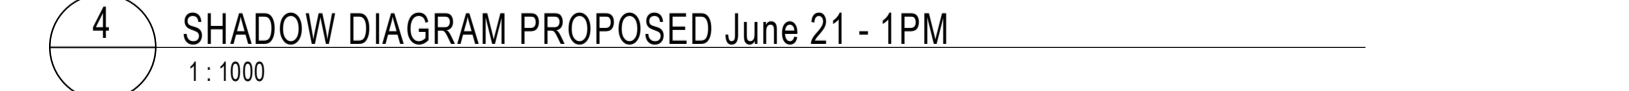
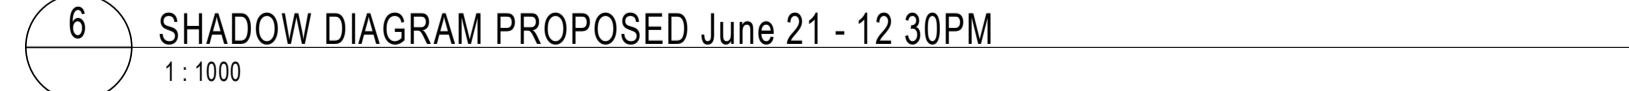
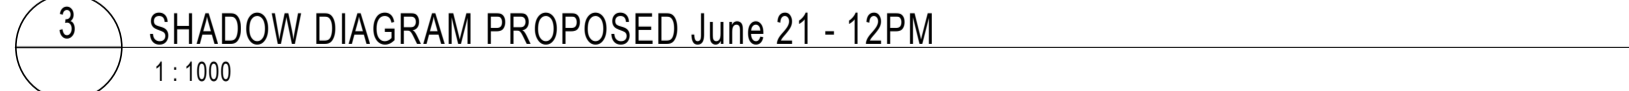
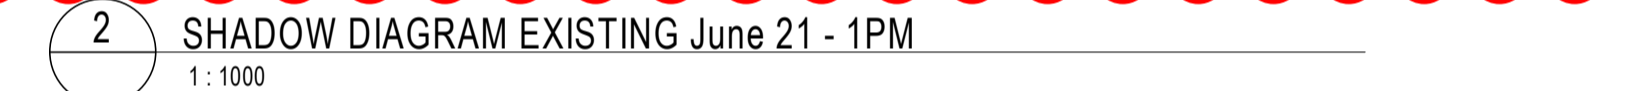
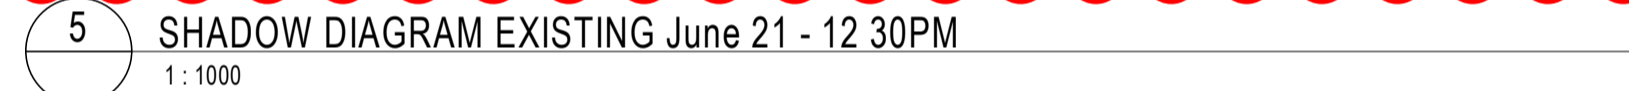
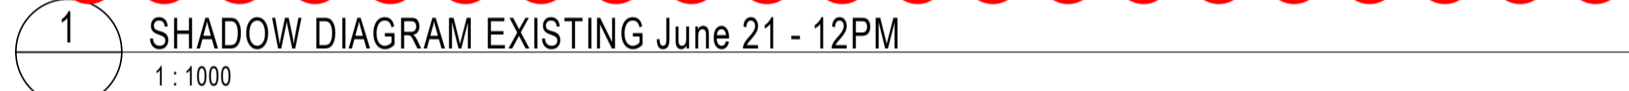
---




**DRAWING**

SHADOW DIAGRAMS -  
SHEET 2

ISSUE

AR-DA-L10-AA-02	9
-----------------	---



 ADJACENT NEIGHBOUR BUILDING SHADOW
  EXISTING BUILDING SHADOW
  PROPOSED BUILDING SHADOW