



**INTELLECTUAL PROPERTY**  
 COPYRIGHT BVN ARCHITECTURE PTY LIMITED. UNLESS OTHERWISE AGREED IN WRITING ALL RIGHTS TO THIS DOCUMENT ARE SUBJECT TO PAYMENT IN FULL OF ALL BVN CHARGES. THIS DOCUMENT MAY ONLY BE USED FOR THE EXPRESS PURPOSE AND PROJECT FOR WHICH IT HAS BEEN CREATED AND DELIVERED. AS NOTED IN WRITING BY BVN AND THIS DOCUMENT MAY NOT BE: REPRODUCED, COPIED, OR ANY UNAUTHORIZED USE OF THIS DOCUMENT IS AT THE USER'S SOLE RISK AND WITHOUT LIMITING BVN'S RIGHTS THE USER RELEASES AND INDEMNIFIES BVN FROM AND AGAINST ALL LOSS OR DAMAGE.

**NOTE**  
 CONTRACTOR TO CHECK AND VERIFY ALL DIMENSIONS ON SITE PRIOR TO COMMENCEMENT OF WORK OR PREPARATION OF SHOP DRAWINGS. DO NOT SCALE THIS DRAWING.


ISSUE	DATE	FOR
1	02/06/21	For Information
2	07/06/21	For Information
3	25/06/21	Issued for Schematic Design
4	26/07/21	SSDA Draft
5	24/09/21	SSDA Issue
6	04/04/22	Revised SSDA Issue
7	03/05/22	Revised SSDA Issue

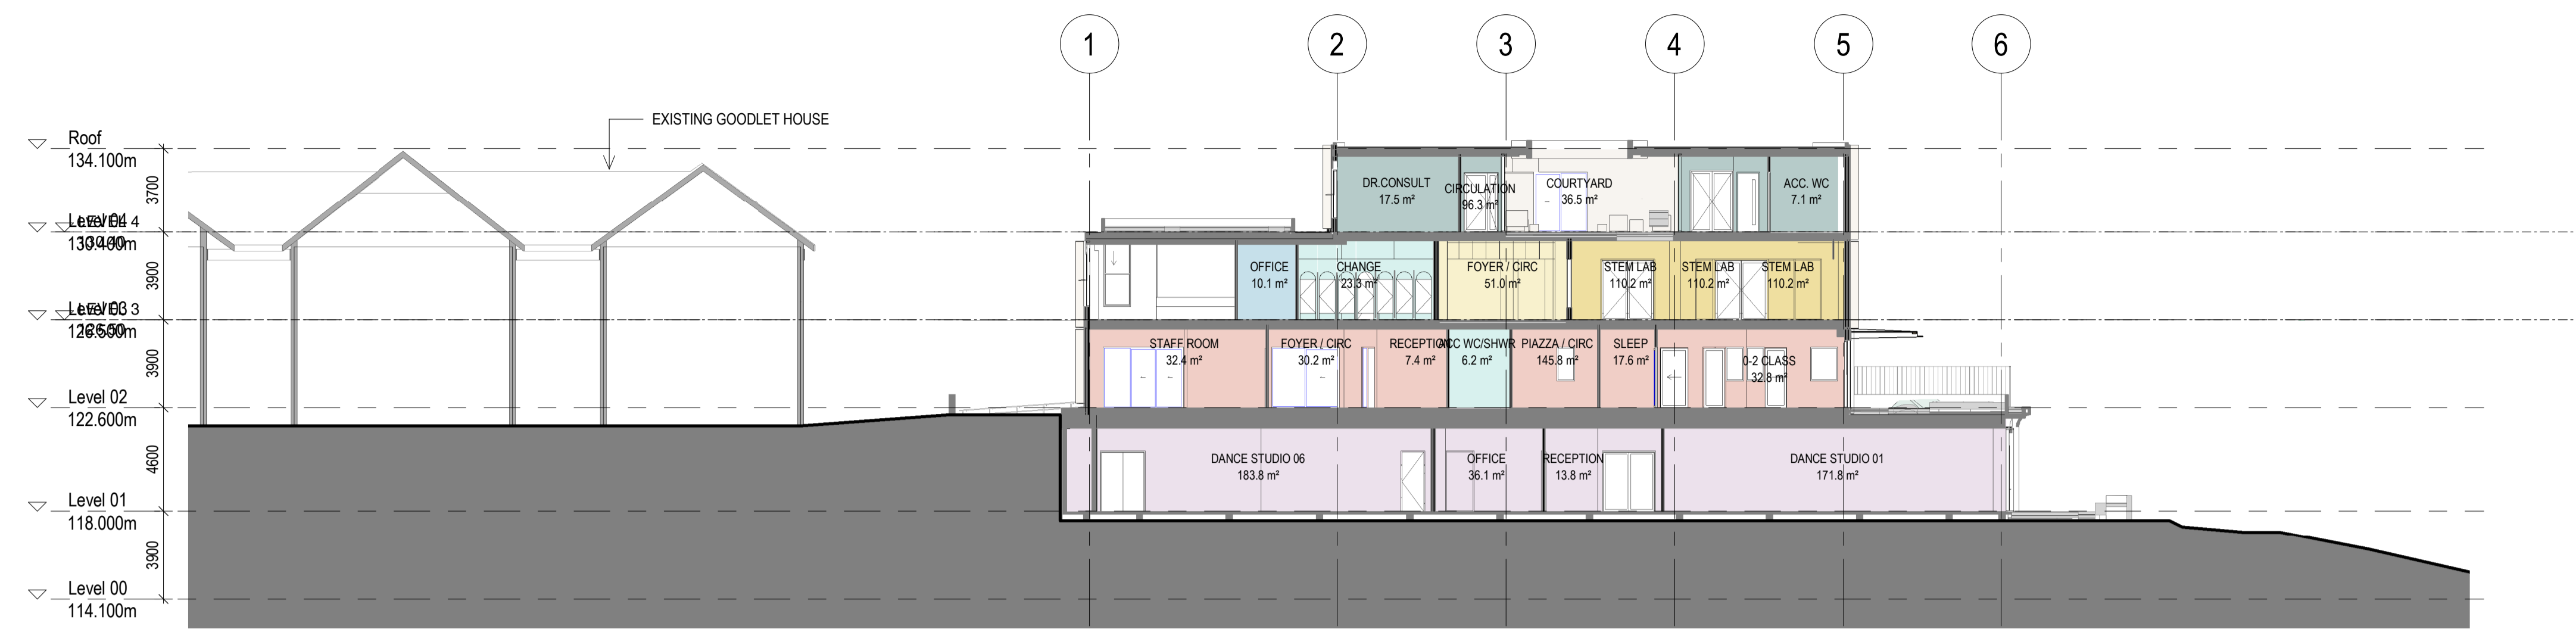

1 NORTH / SOUTH SECTION 1  
1:200

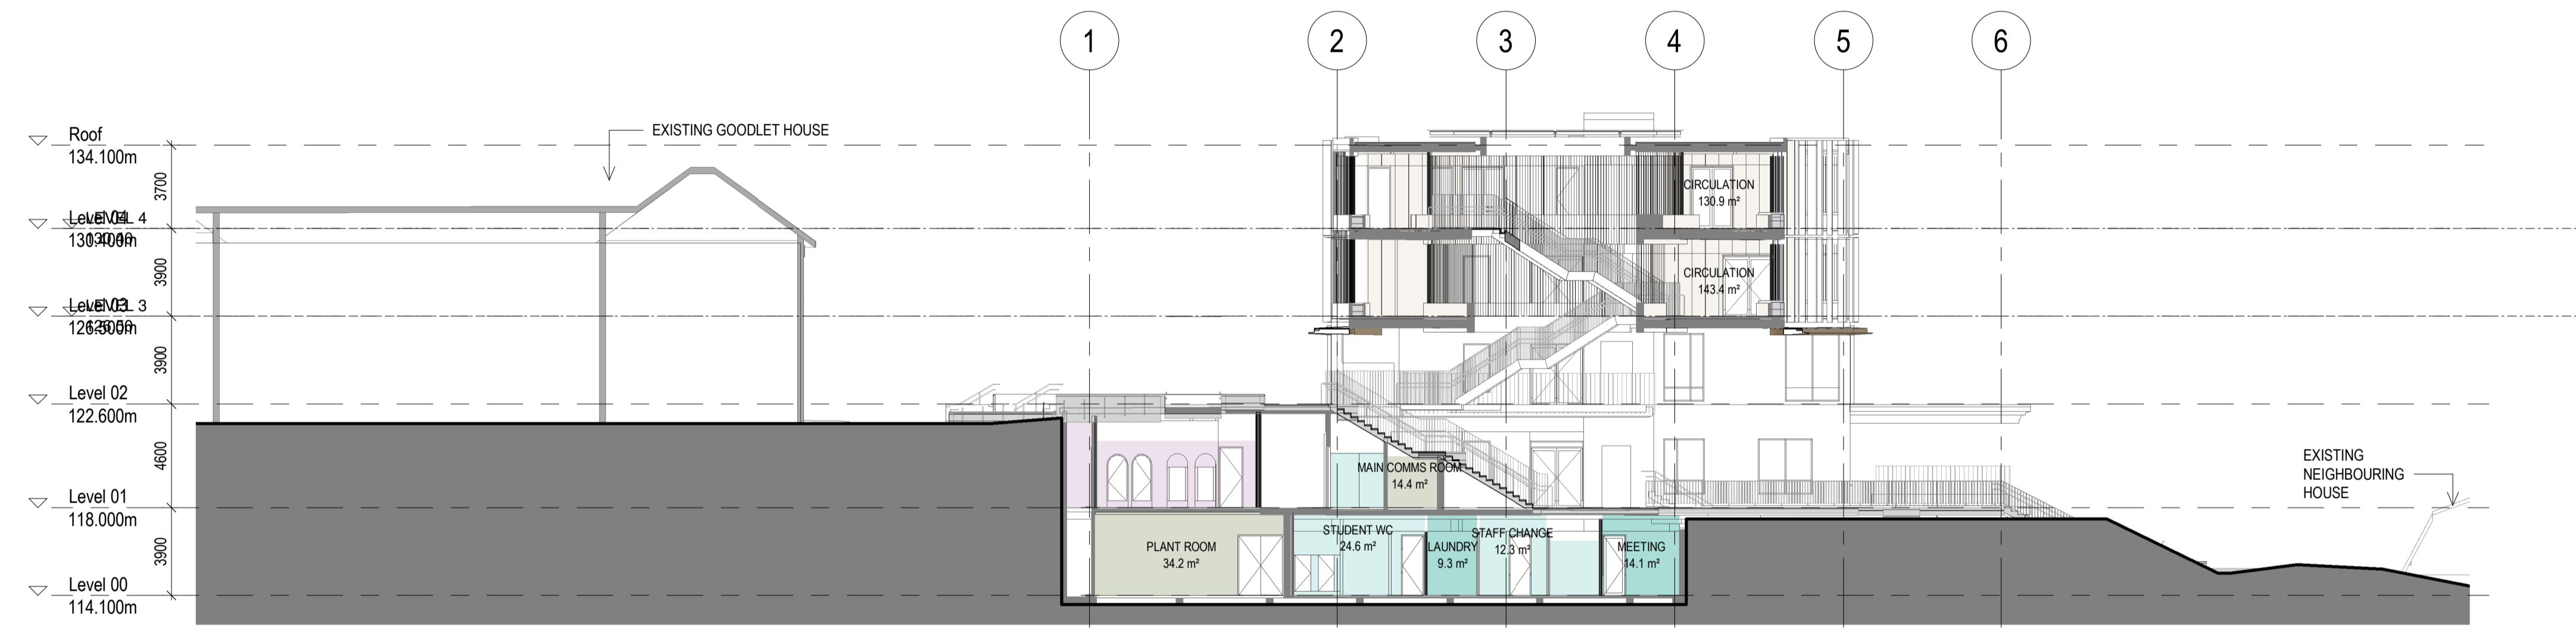

2 NORTH / SOUTH SECTION 2  
1:200

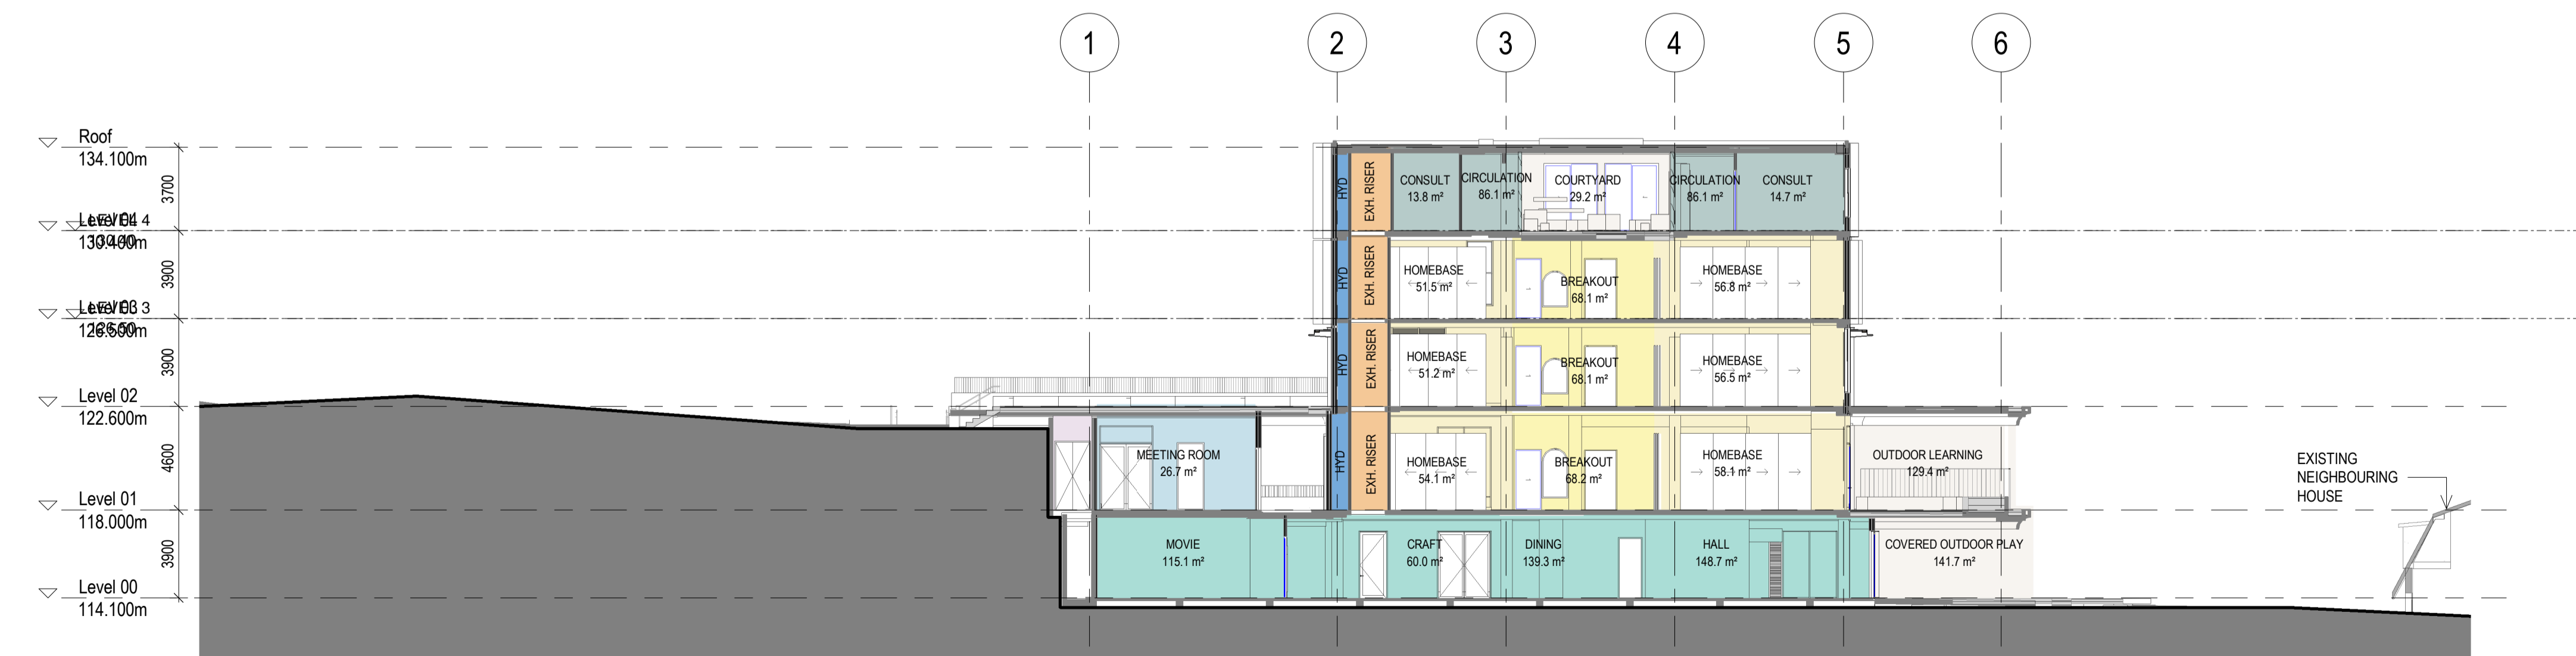

4 NORTH / SOUTH SECTION 3  
1:200

CONSULTANT  
**STANTEC**  
 TEL 02 9493 9700

CONSULTANT  
**TTW**  
 TEL 02 9439 7288

CONSULTANT  
**PROCLUS ADVISORY**

CONSULTANT  
**WILLOW TREE PLANNING**  
 TEL 02 9929 6974

PROJECT MANAGER  
**PYMBLE LADIES COLLEGE**  
 TEL 02 9855 7628


CLIENT

PROJECT  
**PYMBLE LADIES COLLEGE**

PROJECT  
**PYMBLE LADIES COLLEGE GREY HOUSE PRECINCT**

BVN PROJECT NUMBER

2010018  
 DRAWING KEY

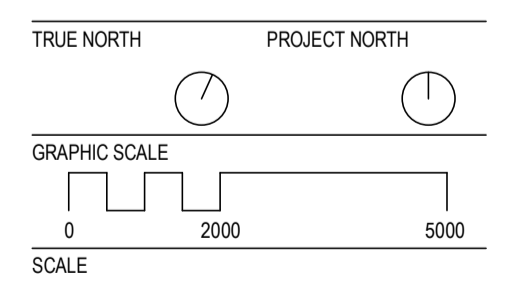

1:200@A1  
 STATUS

DESIGN DEVELOPMENT  
 DRAWING

SECTIONS - SHEET 2

ISSUE	STATUS
AR-DA-D10-AA-02	7