

LEGEND

- Subject Site Boundary
- 200m from Top of Bank
- Existing Stages 1 and 2
- Proposed Realignment of Haul Road
- New Haul Road within the site
- Existing fencing
- Proposed Work Area 1
- Proposed Work Area 2
- Processing and Stockpile Area
- Existing visual bund
- Earth bund for stormwater management
- Flood levee
- Proposed Tailings Dam and Drains

LEGEND

- Existing 2D Domain
- New 2D Domain
- Study Site
- 51.97
- Peak Flood Level (m AHD)

Flood Depth (m)

8.0


6.0


4.0


2.0


1.0

0.5

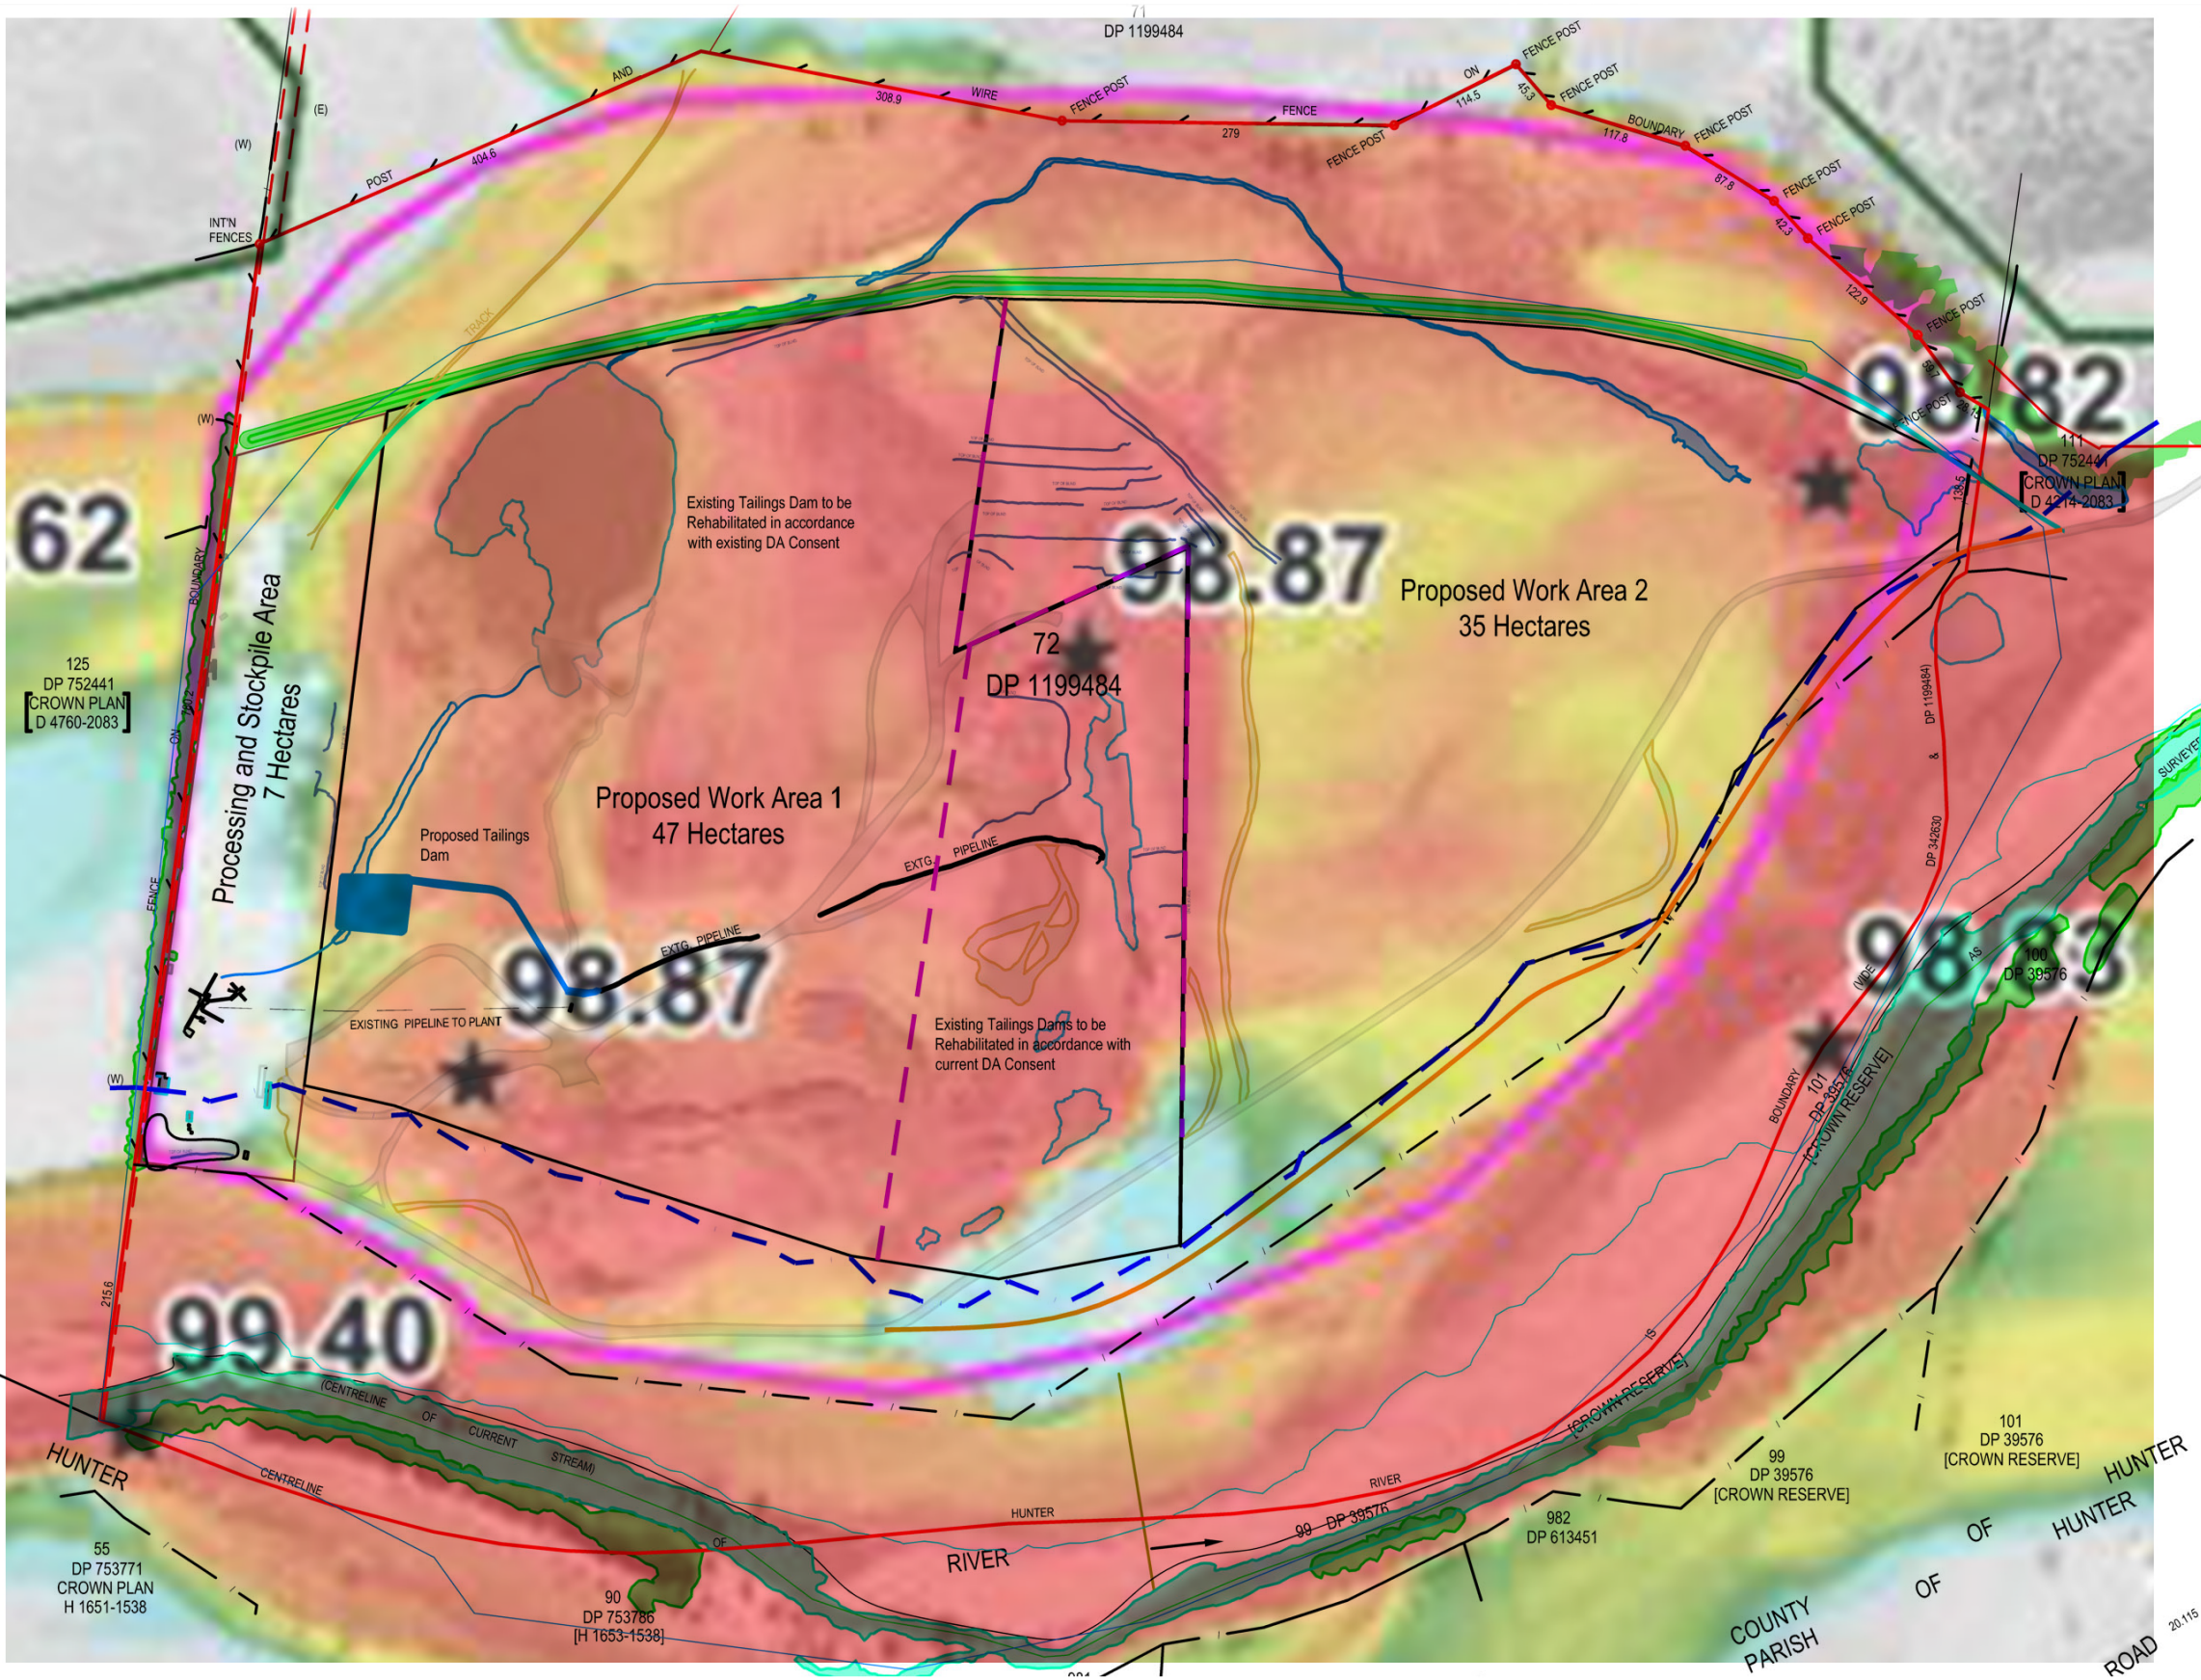

				All rights reserved. Hunter Development Brokerage Pty Ltd advises that this document and all information contained therein is protected by copyright under the Australian Copyright Act 1968. Reproduction of this document in part or whole and/or use without the written permission from Hunter Development Brokerage Pty Ltd constitutes a breach of copyright. The document may only be used for the purposes for which it was commissioned and in accordance with the Terms of engagement for the commission. Any reference to the document must include the document in its entirety and also include reference to Hunter Development Brokerage Pty Ltd.	 <p>hdb planning > design > development</p>	PO Box 40 Maitland NSW 2320 1st Floor, 44 Church Street Maitland NSW 2320 T: 02 4933 6682 F: 02 4933 6683 www.hdb.com.au	DRAWN BY AG	DATE 17 March 2022	PROJECT NAME Dalswinton Quarry Expansion
							FILE REF 19/047	REVISION A	CLIENT Rosebrook Sand and Gravel Pty Ltd
A	17/03/2022	1% AEP Flood Level					SCALE N/A	DRAWING NUMBER 19/047	PLAN NAME 1% AEP Flood Level
REVISION	DATE	AMENDMENT	FILE PATH:						

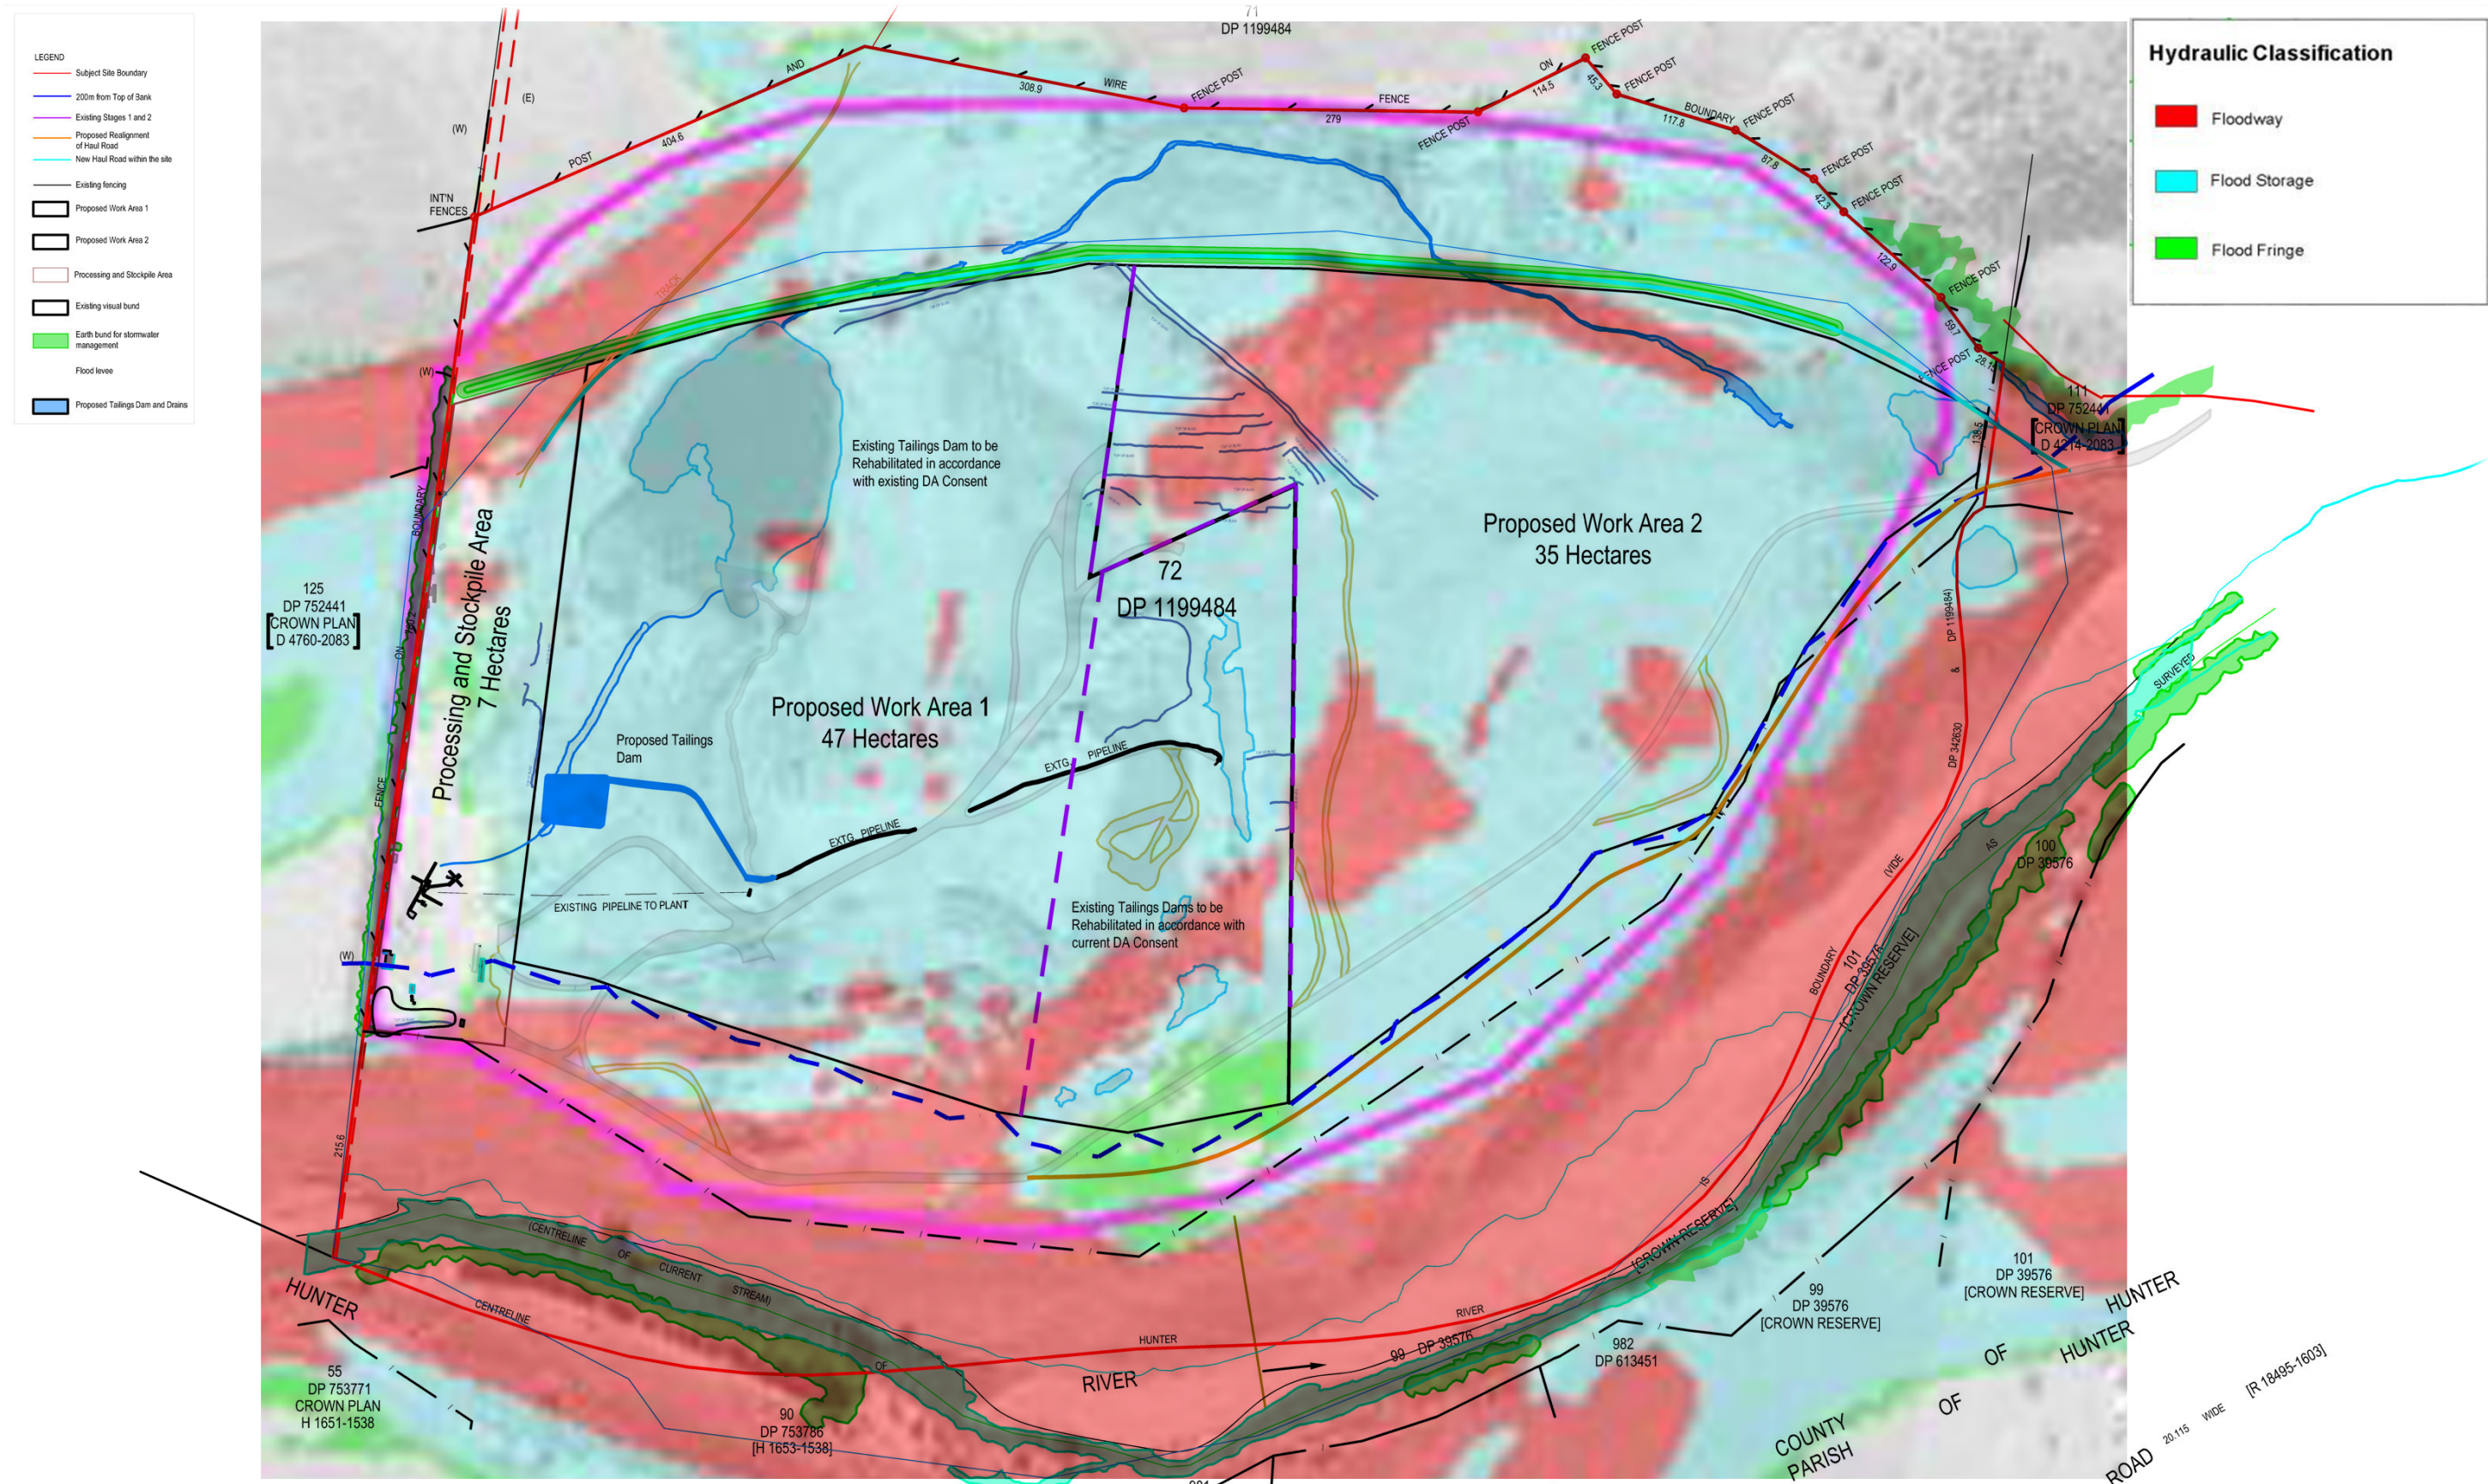

			<p>All rights reserved. Hunter Development Brokerage Pty Ltd advises that this document and all information contained therein is protected by copyright under the Australian Copyright Act 1968. Reproduction of this document in part or whole and/or use without the written permission from Hunter Development Brokerage Pty Ltd constitutes a breach of copyright. The document may only be used for the purposes for which it was commissioned and in accordance with the Terms of engagement for the commission. Any reference to the document must include the document in its entirety and also include reference to Hunter Development Brokerage Pty Ltd.</p>	<div><div>PO Box 40 Maitland NSW 2320 1st Floor, 44 Church Street Maitland NSW 2320 T: 02 4933 6682 F: 02 4933 6683 www.hdb.com.au</div></div>	<div>DRAWN BY AG</div>	<div>DATE 17 March 2022</div>	<div>PROJECT NAME Dalswinton Quarry Expansion</div>
					<div>FILE REF 19/047</div>	<div>REVISION A</div>	<div>CLIENT Rosebrook Sand and Gravel Pty Ltd</div>
A	17/03/2022	1% AEP Floodway			<div>SCALE N/A</div>	<div>DRAWING NUMBER 19/047</div>	<div>PLAN NAME 1% AEP Floodway</div>
REVISION	DATE	AMENDMENT			FILE PATH:		