


KEY/LEGEND

- BOH & END OF TRIP
- CLINICAL SUPPORT
- COLD SHELL
- EDUCATION
- FRONT OF HOUSE
- INTENSIVE CARE PANDEMIC ICU
- RENAL IPU & IHU
- INTERVENTIONAL RADIOLOGY
- KITCHEN
- MEDICAL IMAGING
- PAEDIATRIC ADOLESCENT IPU
- PLANT
- TRANSIT LOUNGE
- TRAVEL
- LOGISTIC LINK
- LIFT - PUBLIC
- LIFT - PATIENT

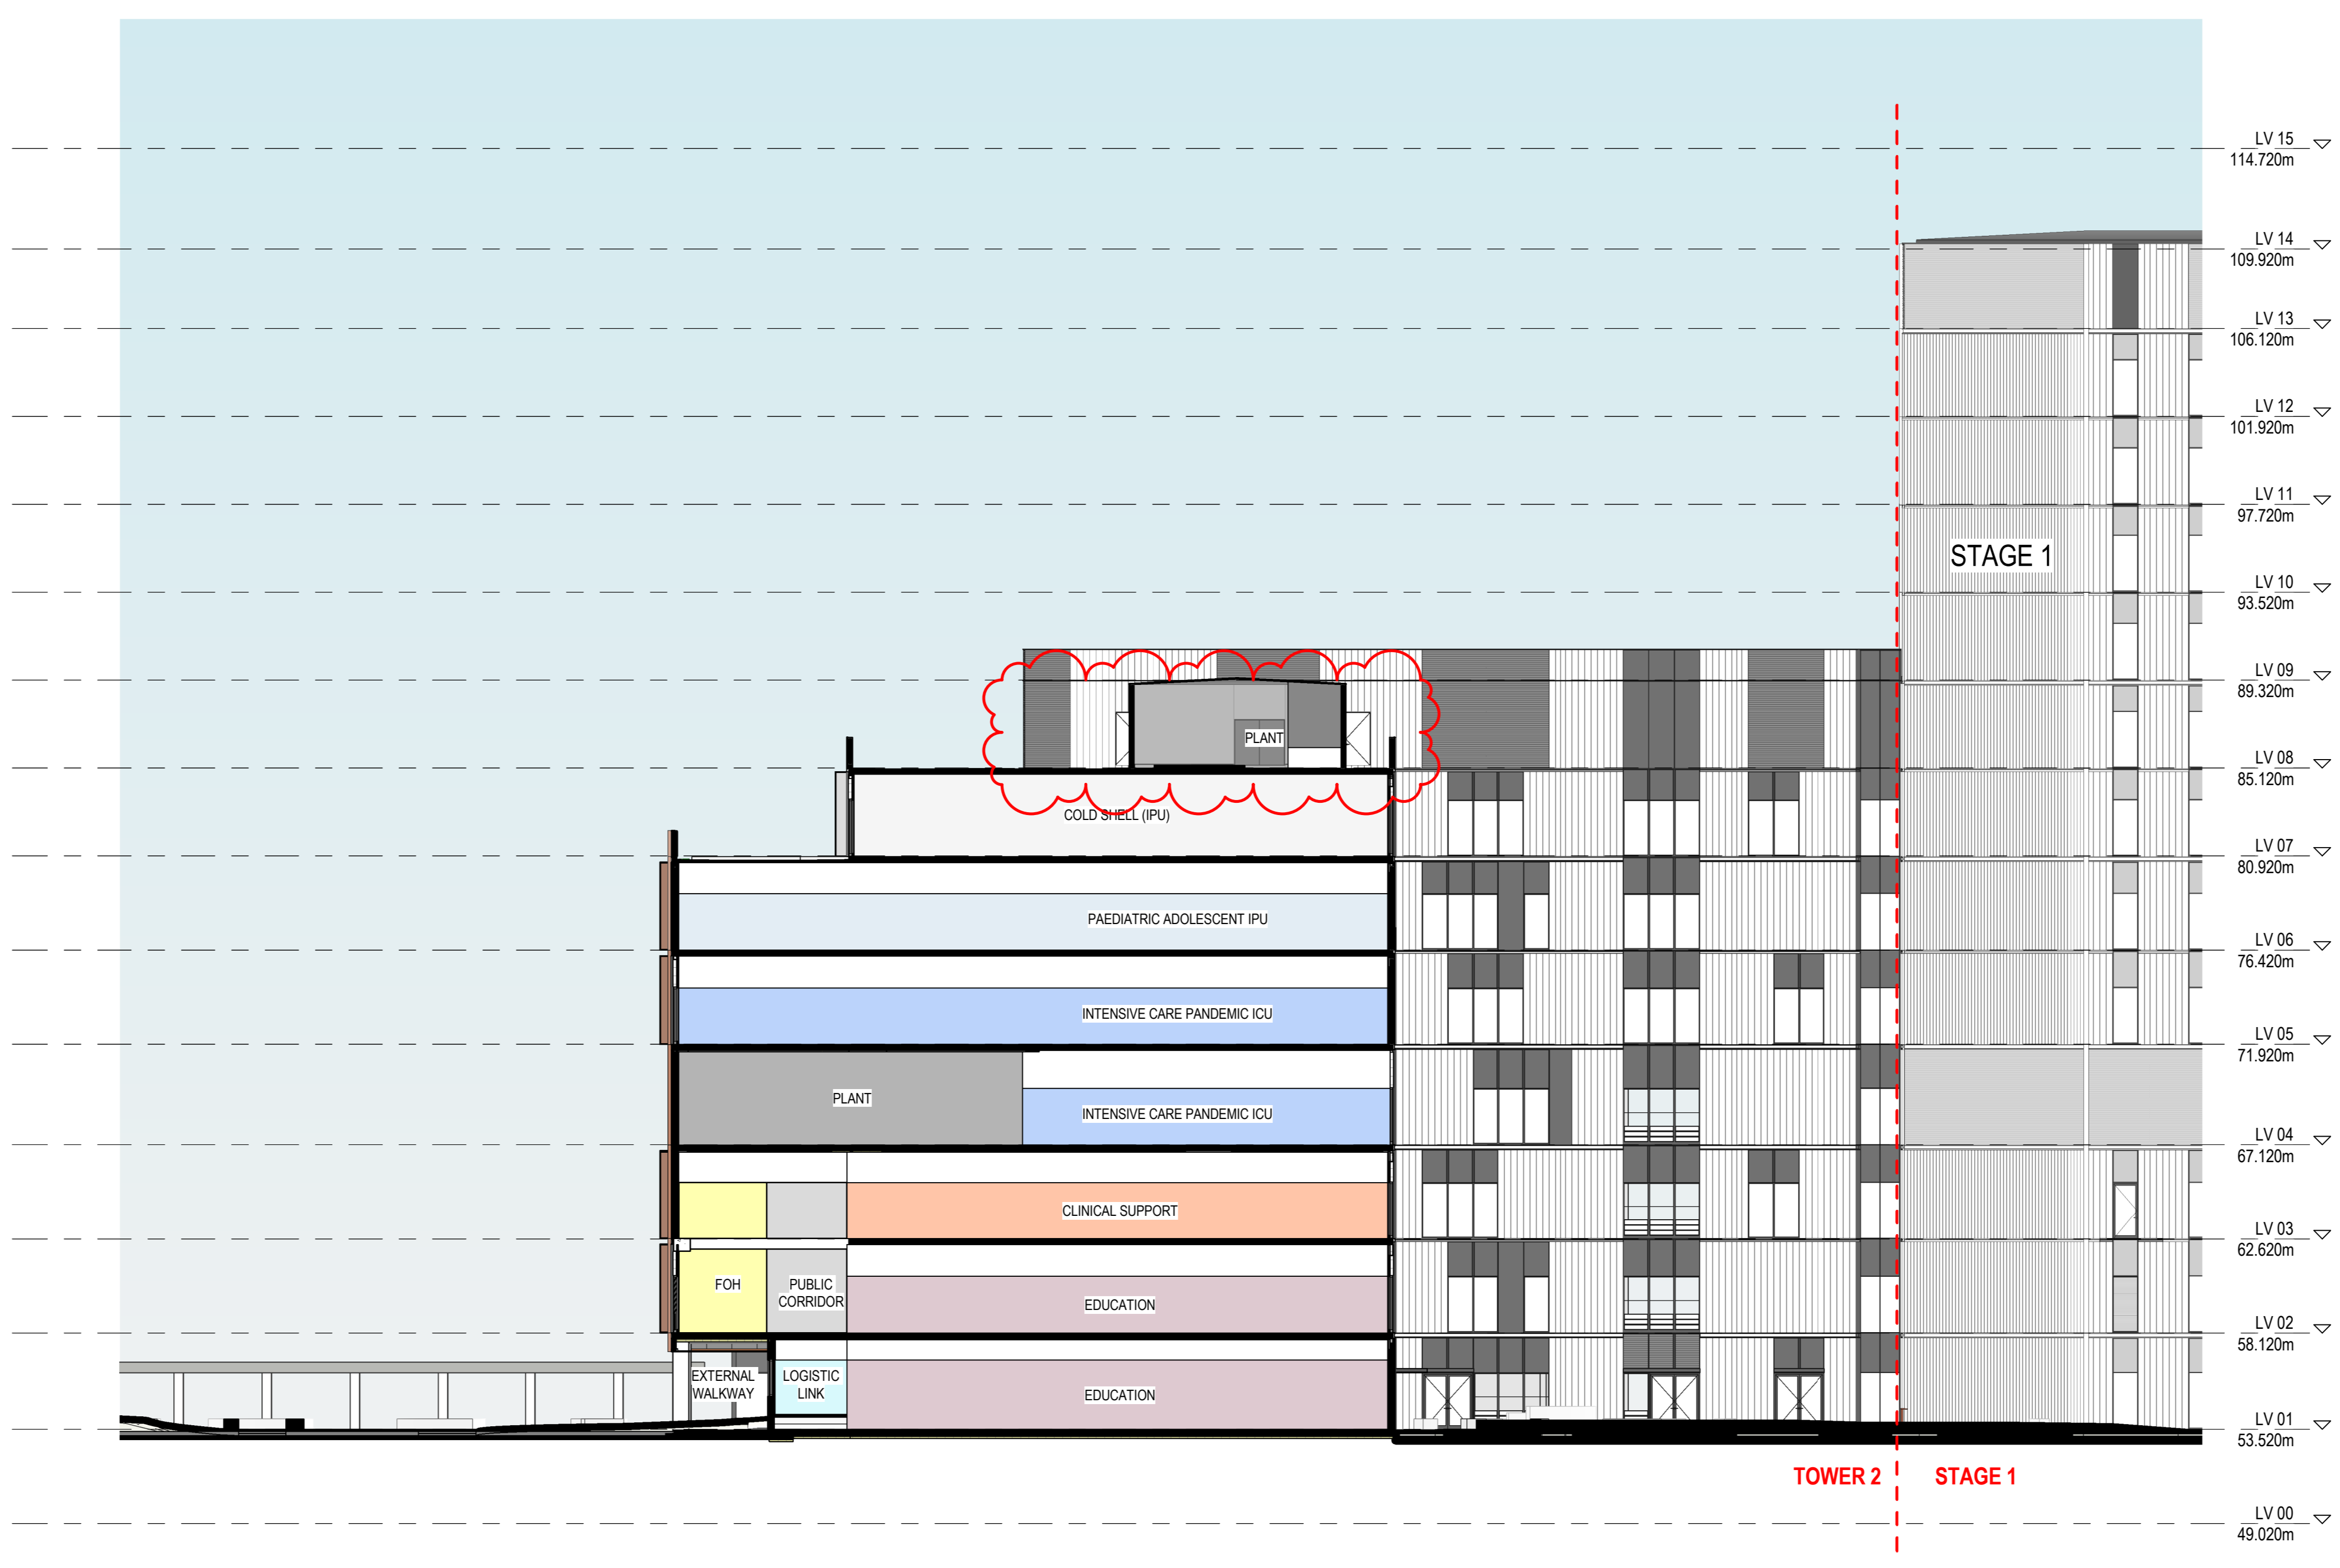

SECTION E

CLIENT
 NSW Health Infrastructure
 HEALTH INFRASTRUCTURE
 MANAGING CONTRACTOR

PROJECT MANAGERS
 CBRE
 TEL 02 9333 3333

ARCHITECT
 BVN Architecture
 TEL 02 9297 7200

STRUCTURE / CIVIL
 ACOR
 TEL 02 9438 5098

MECHANICAL
 ARUP
 TEL 02 9320 9320

ELECTRICAL / COMM
 JHA
 TEL 02 9437 1000


HYDRAULIC
 ARUP
 TEL 02 9320 9320

FIRE ENGINEERING
 ARUP
 TEL 02 9320 9320

LANDSCAPE
 ARCADIA
 TEL 02 8571 2900

BCA / DDA
 BLACKETT MAGUIRE + GOLDSMITH
 TEL 02 9211 7777

PROJECT
 NEPEAN HOSPITAL - STAGE 2
 DERBY ST
 KINGSWOOD NSW 2747
 NEPEAN
 BVN PROJECT NUMBER
 1903020.000
 DRAWING KEY

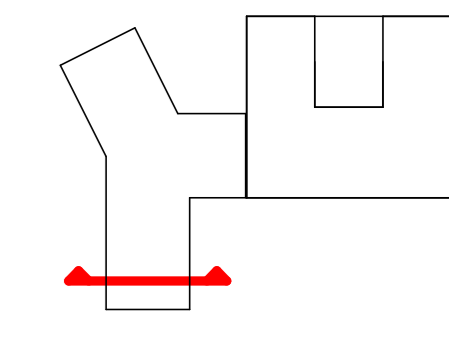

SCALE
 As indicated @ A0 DO NOT SCALE

0 4000 8000
 1:200mm

DRAWN BY : **CHECKED BY** :
 DESIGNED BY : **APPROVED BY** :
SSDA
 DRAWING

SECTION E

DRAWING NUMBER
 NHR-BVN-DRW-ARC-TB2-A0-315

ISSUE
 C