


1 SECTION G

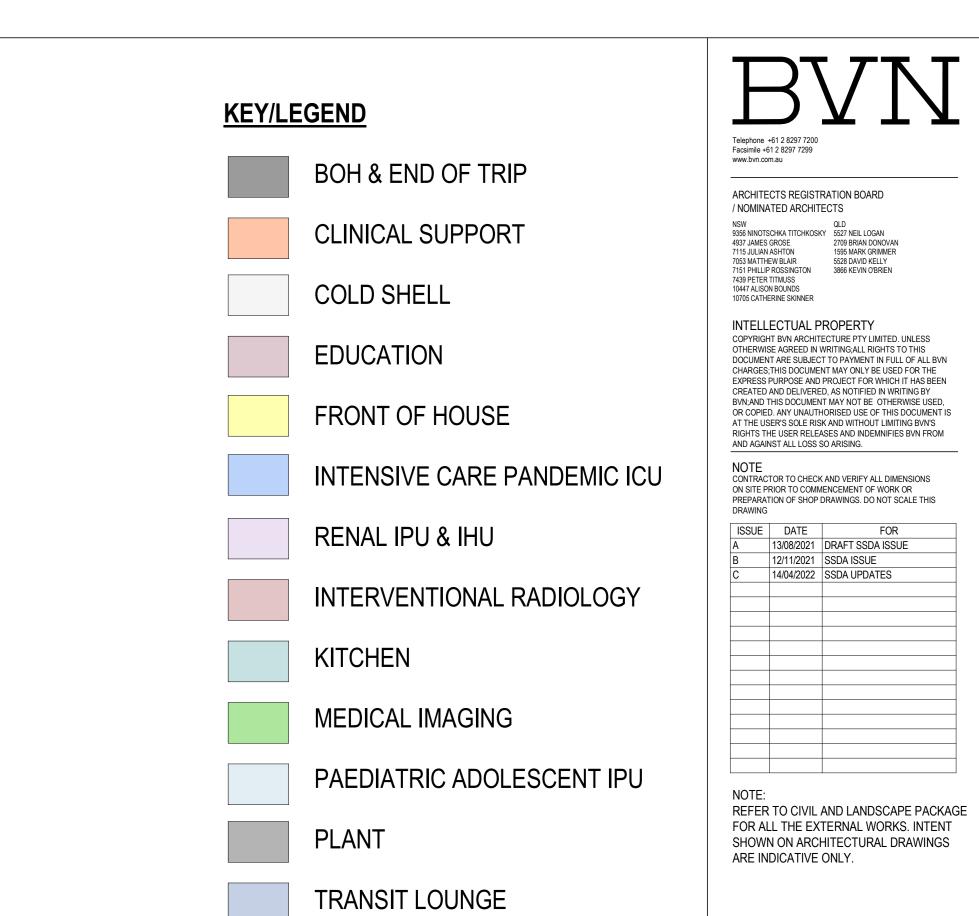


TRAVEL

LOGISTIC LINK

LIFT - PUBLIC

LIFT - PATIENT

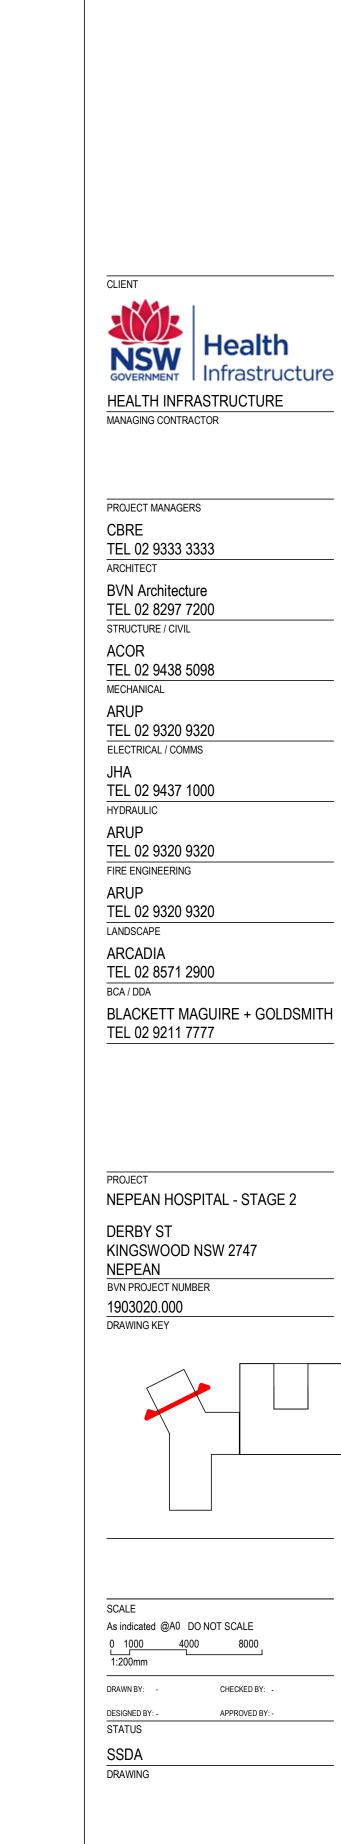

NHR-BVN-DRW-ARC-TB2-A0-317