



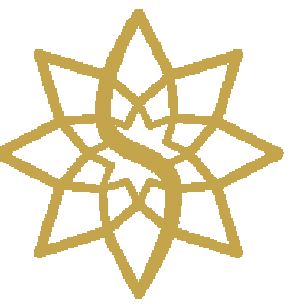


THE STAR

Nominated Architect: Anthony Palamara NSW ARN 7274
Do not scale this drawing. Verify all dimensions on site before commencing any work. Copyright © 2021 Buchan. This drawing remains the property of The Buchan Group Australia Pty Ltd. Reproduction in whole or in part without prior consent is forbidden.
File: ACCDocs\Buchan\221161-R21-The_Star_Chairmans\Project Files\01 Architect (Buchan)\TSC-BUC-ZZ-ZZ-M3-A-R21-ARCHITECTURE

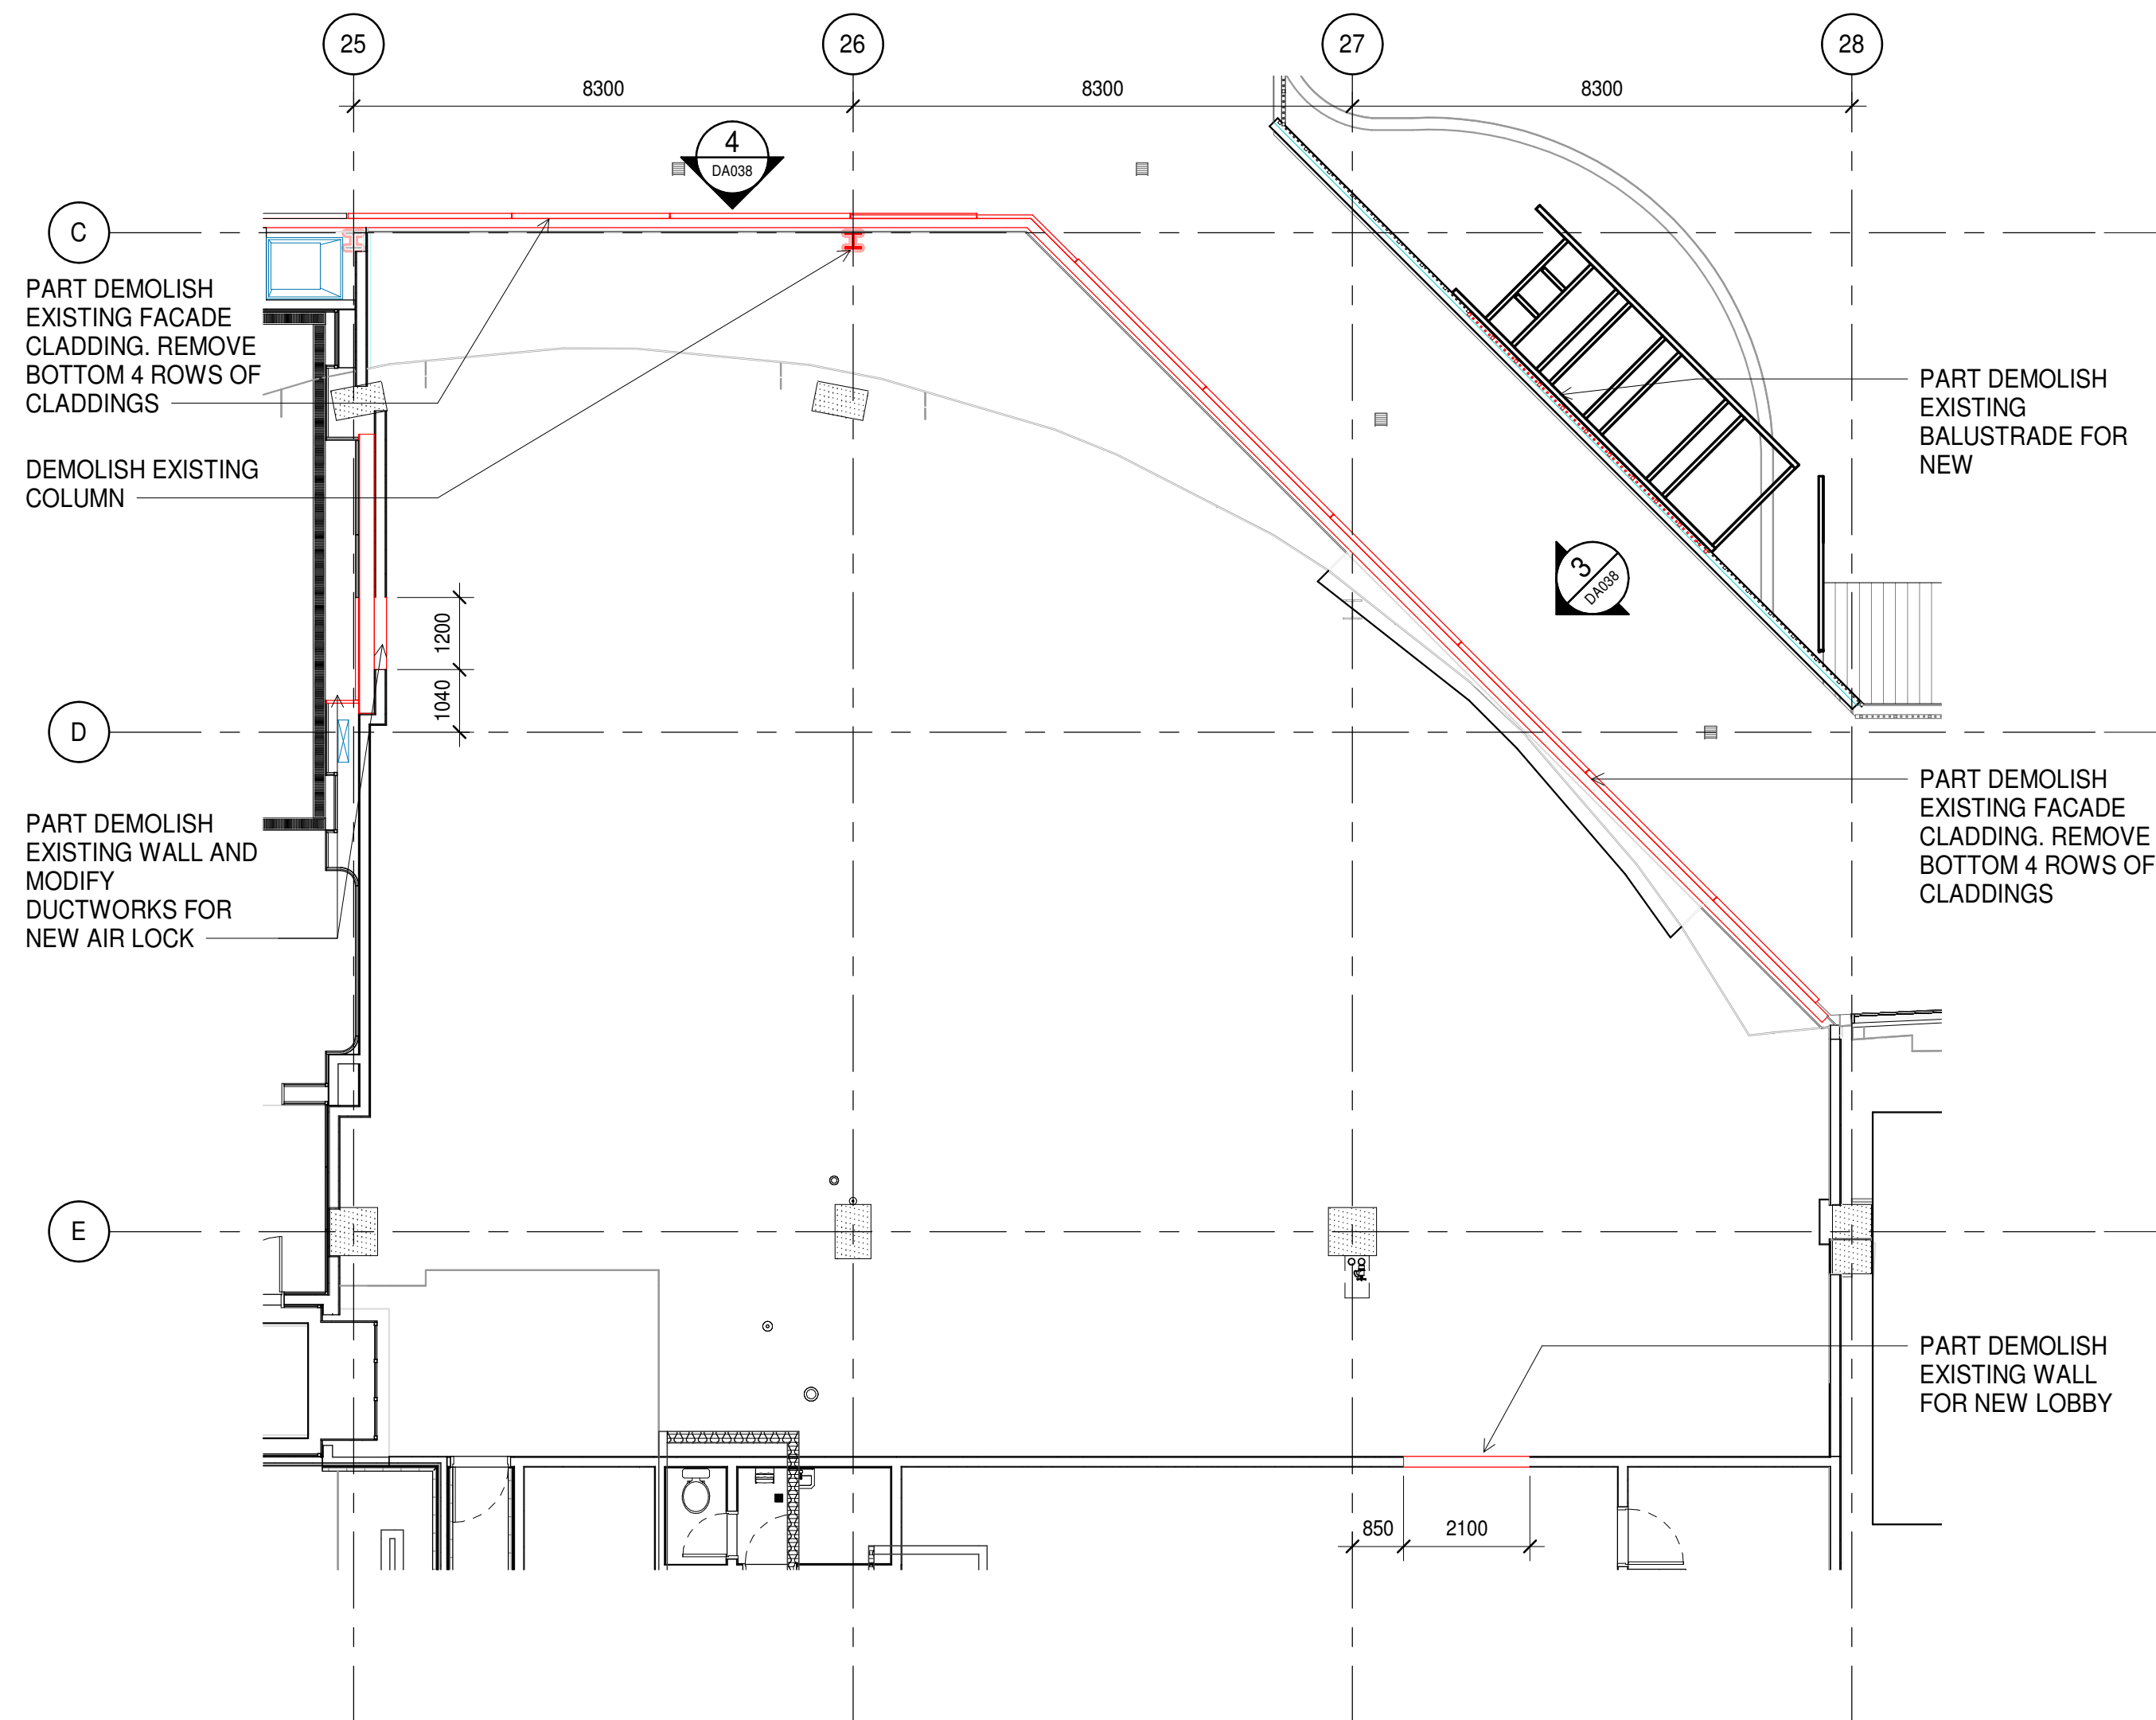


1 DEMOLITION PLAN - LEVEL 03

A0703 SCALE 1 : 100

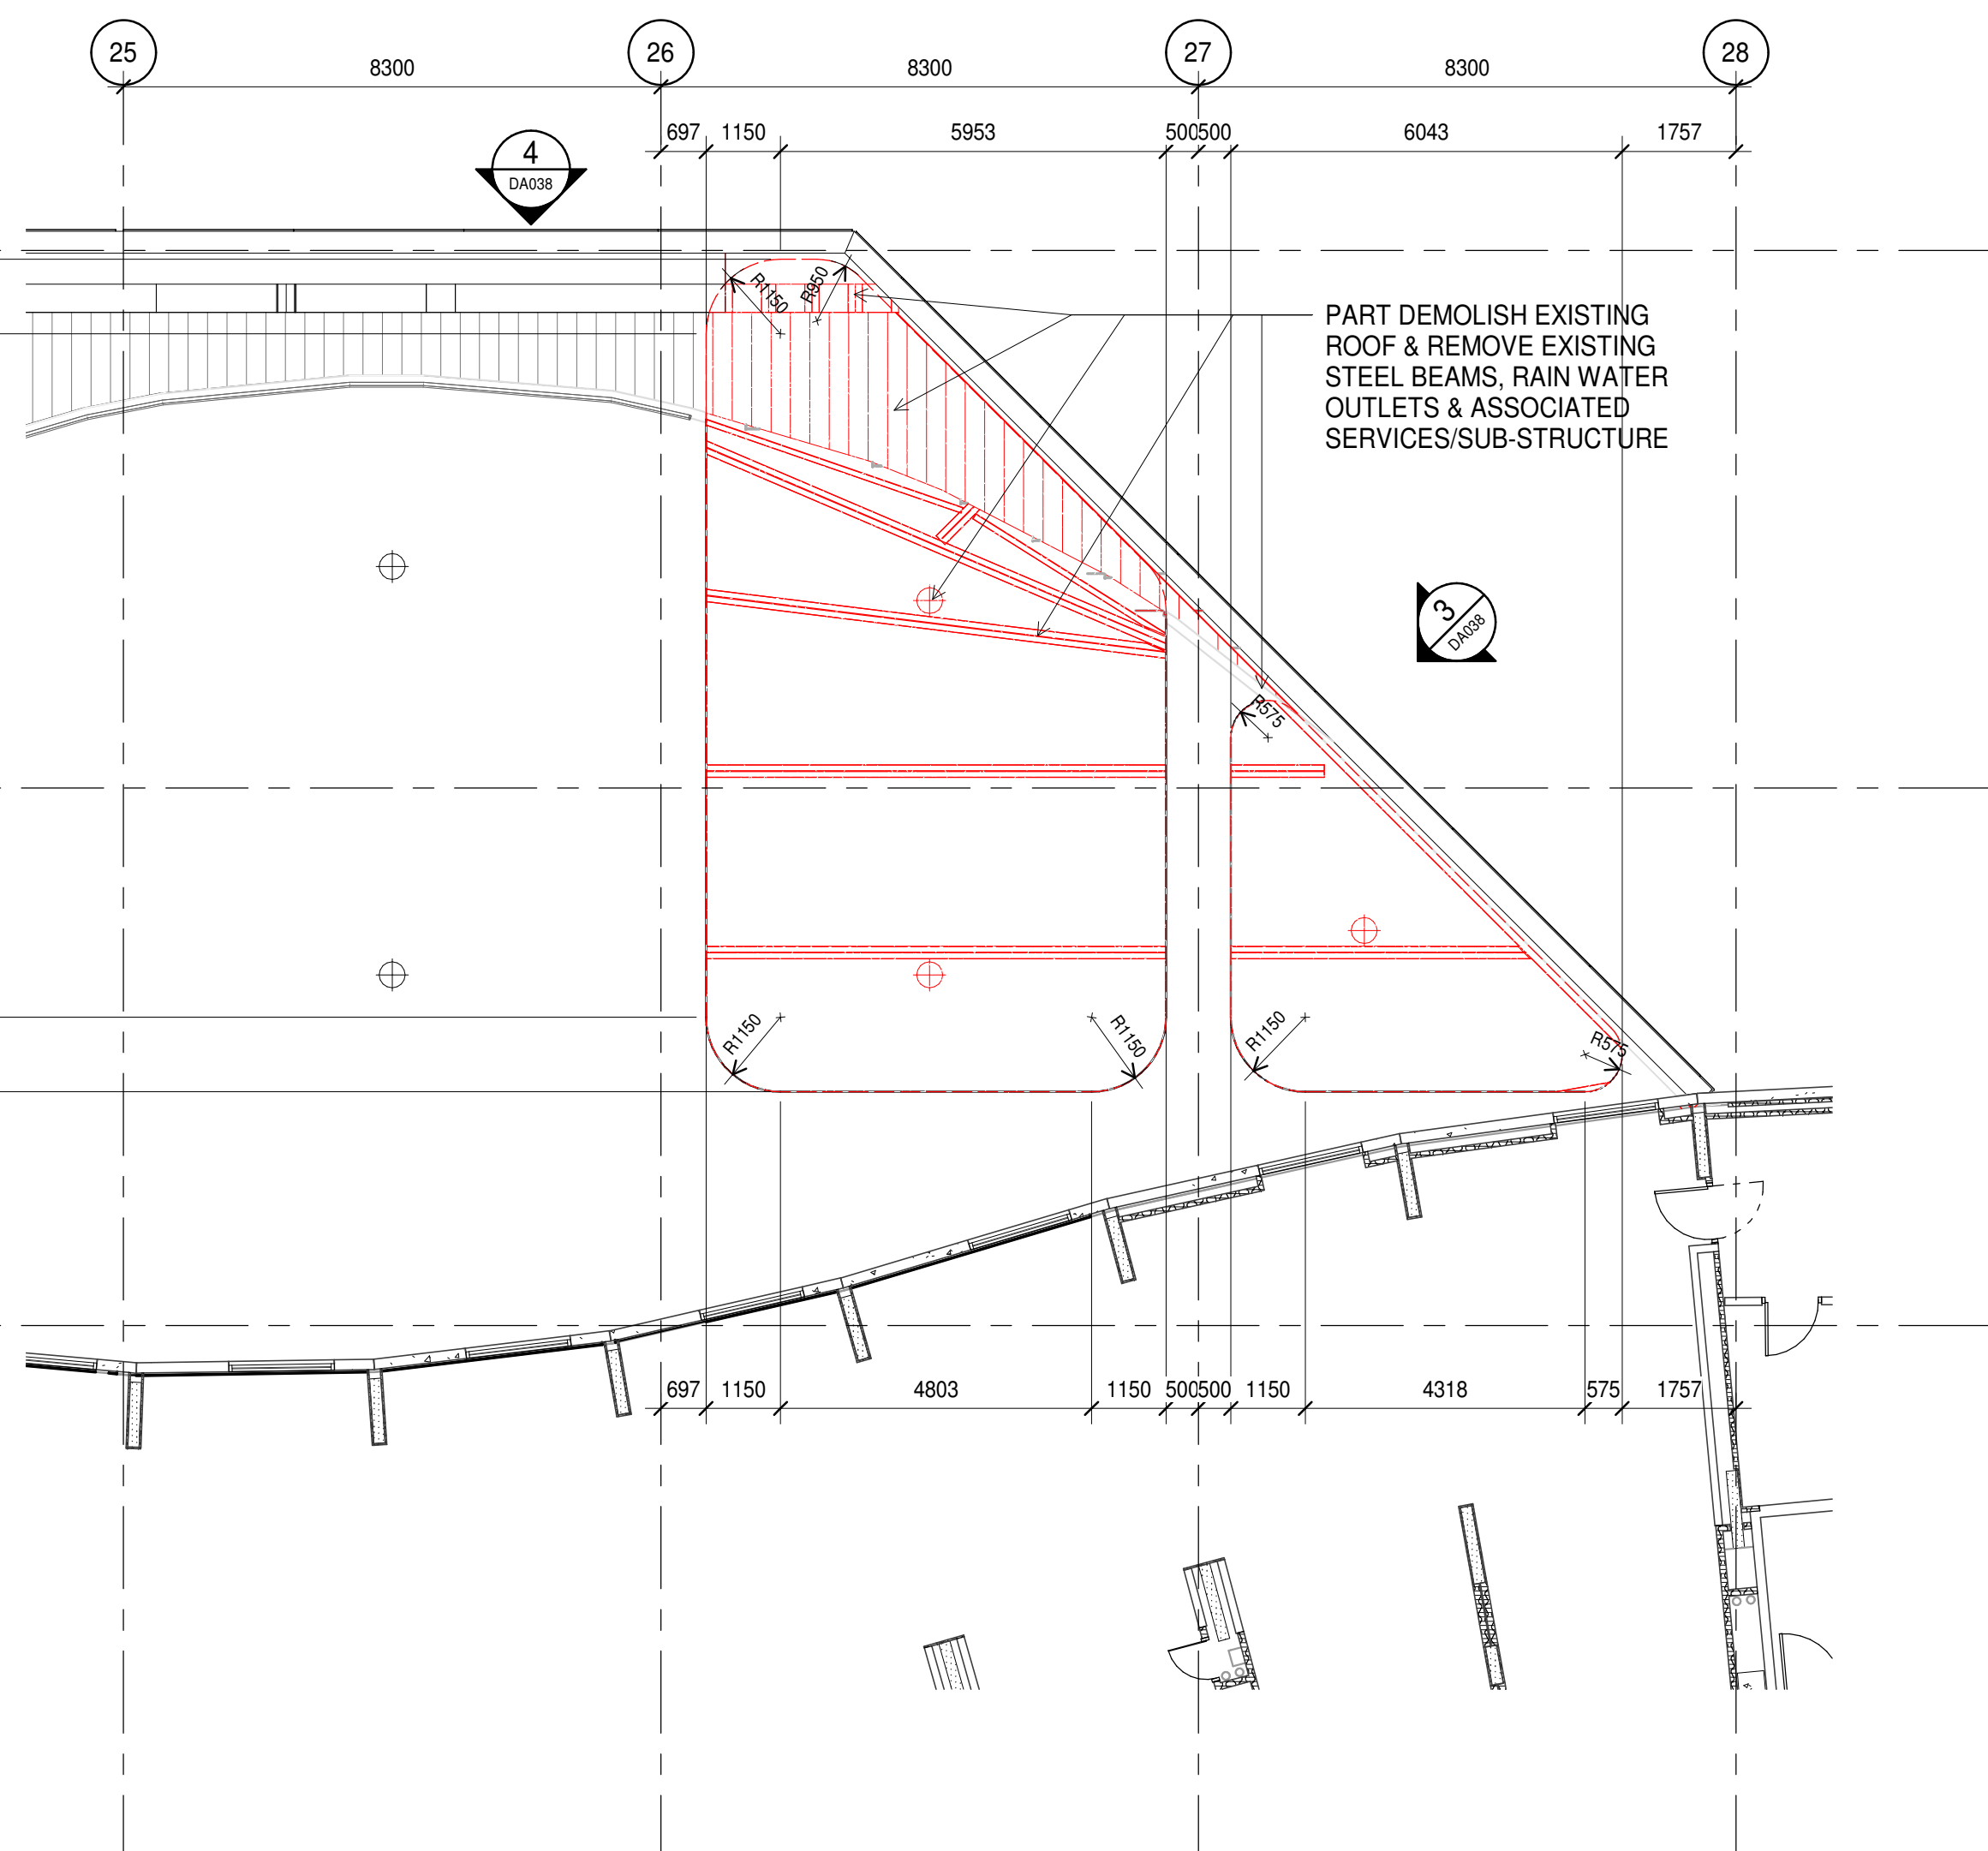


2 DEMOLITION PLAN - LEVEL 05

A0705 SCALE 1 : 100

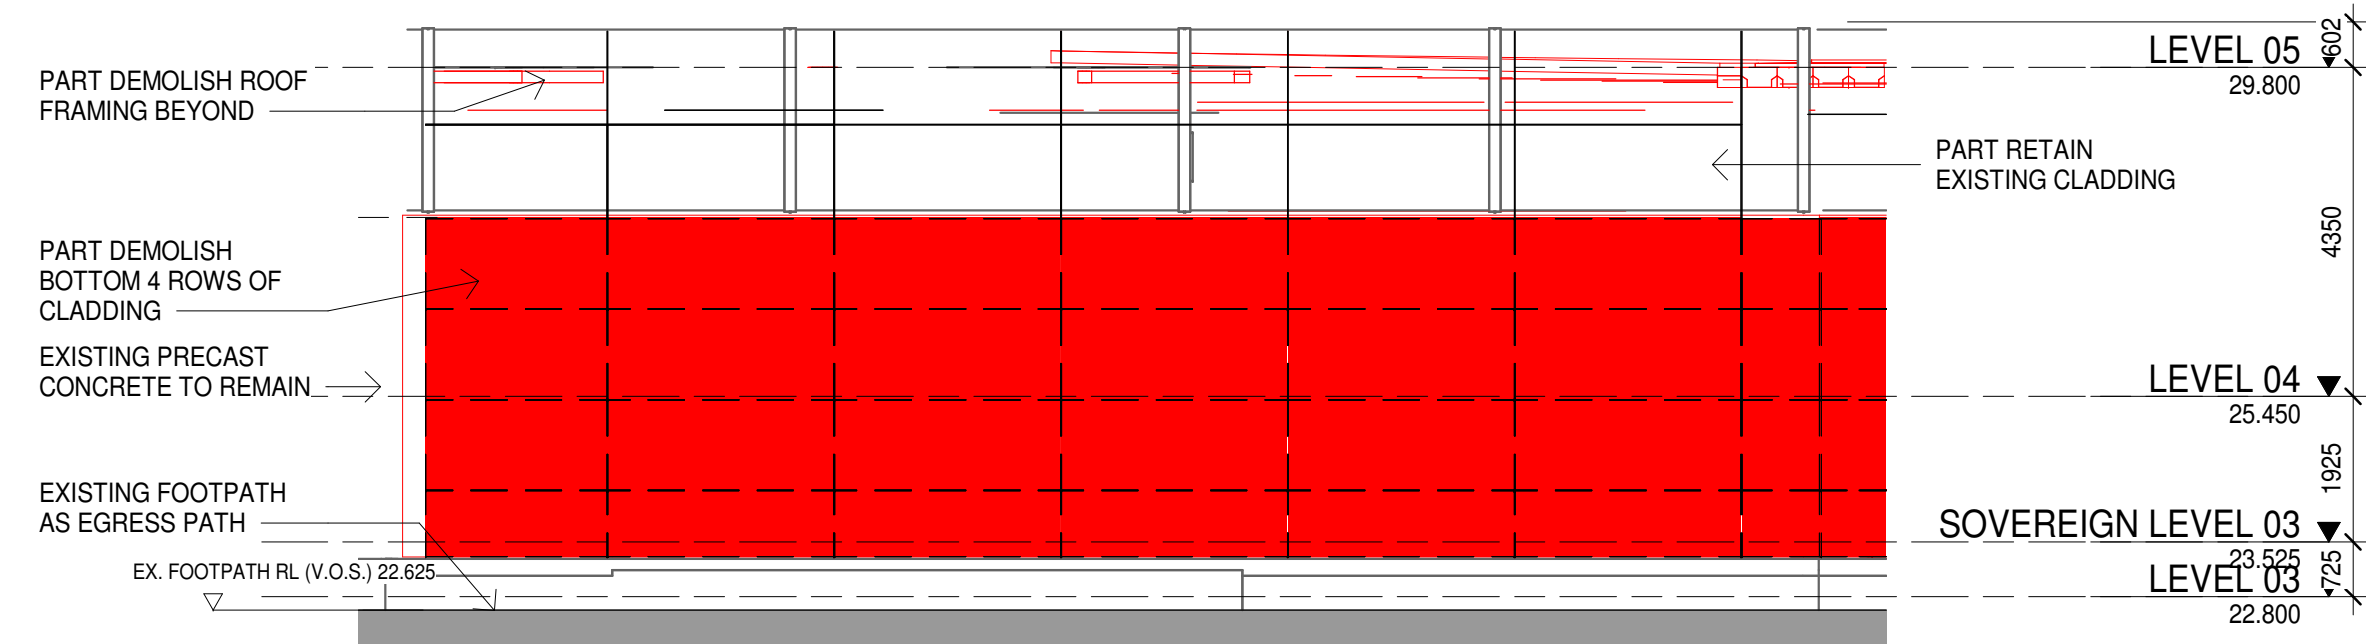

3 DEMOLITION ELEVATION 1

DA032 SCALE 1 : 100

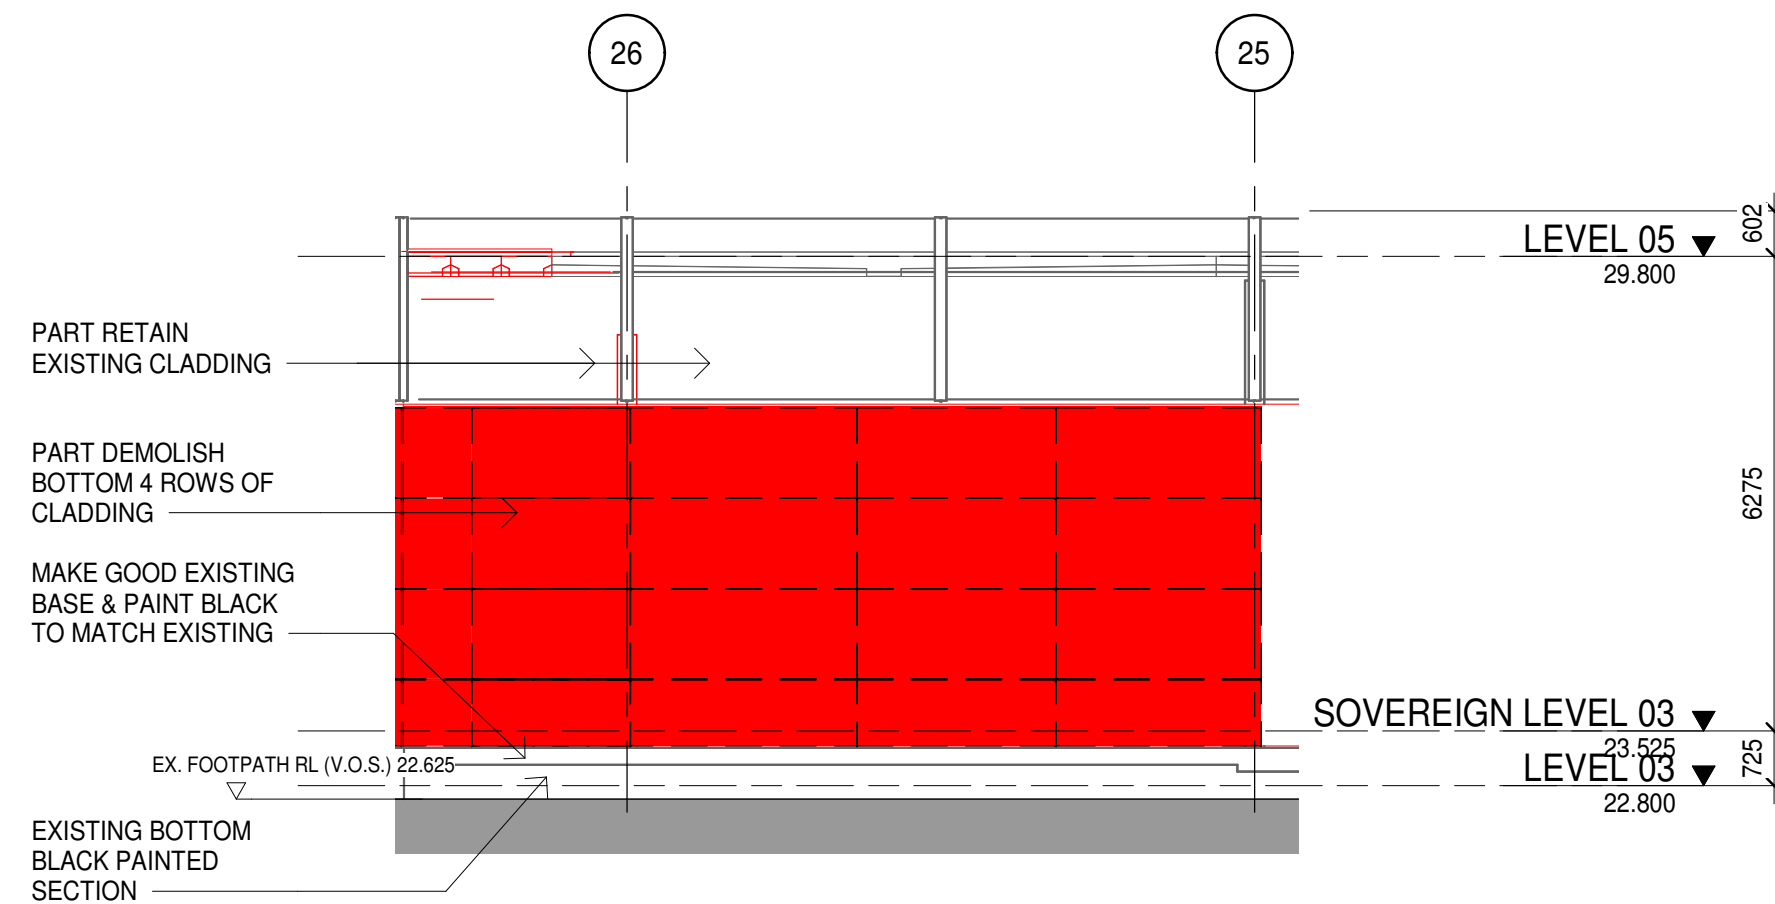

4 DEMOLITION ELEVATION 2

DA032 SCALE 1 : 100

ETHOS
URBAN

TTW

JHA
AUSTRALIA

Project
**THE STAR
CHAIRMAN'S**
80 PYRMONT STREET
PYRMONT NSW 2009

Project Number
221161

Status **DEVELOPMENT APPLICATION**

Date Plotted 7/28/2022 12:07:43 PM

Date Issued

Scale 1 : 100 @A1

Drawing Title
DEMOLITION DRAWINGS

Drawing Number
MOD17-DA038

Revision
A

BUCHAN

Sydney Studio
+ 61 2 9566 1611 / buchangroup.com.au