


SHOALHAVEN ST DROP-OFF OPTIONS


OPTION 1

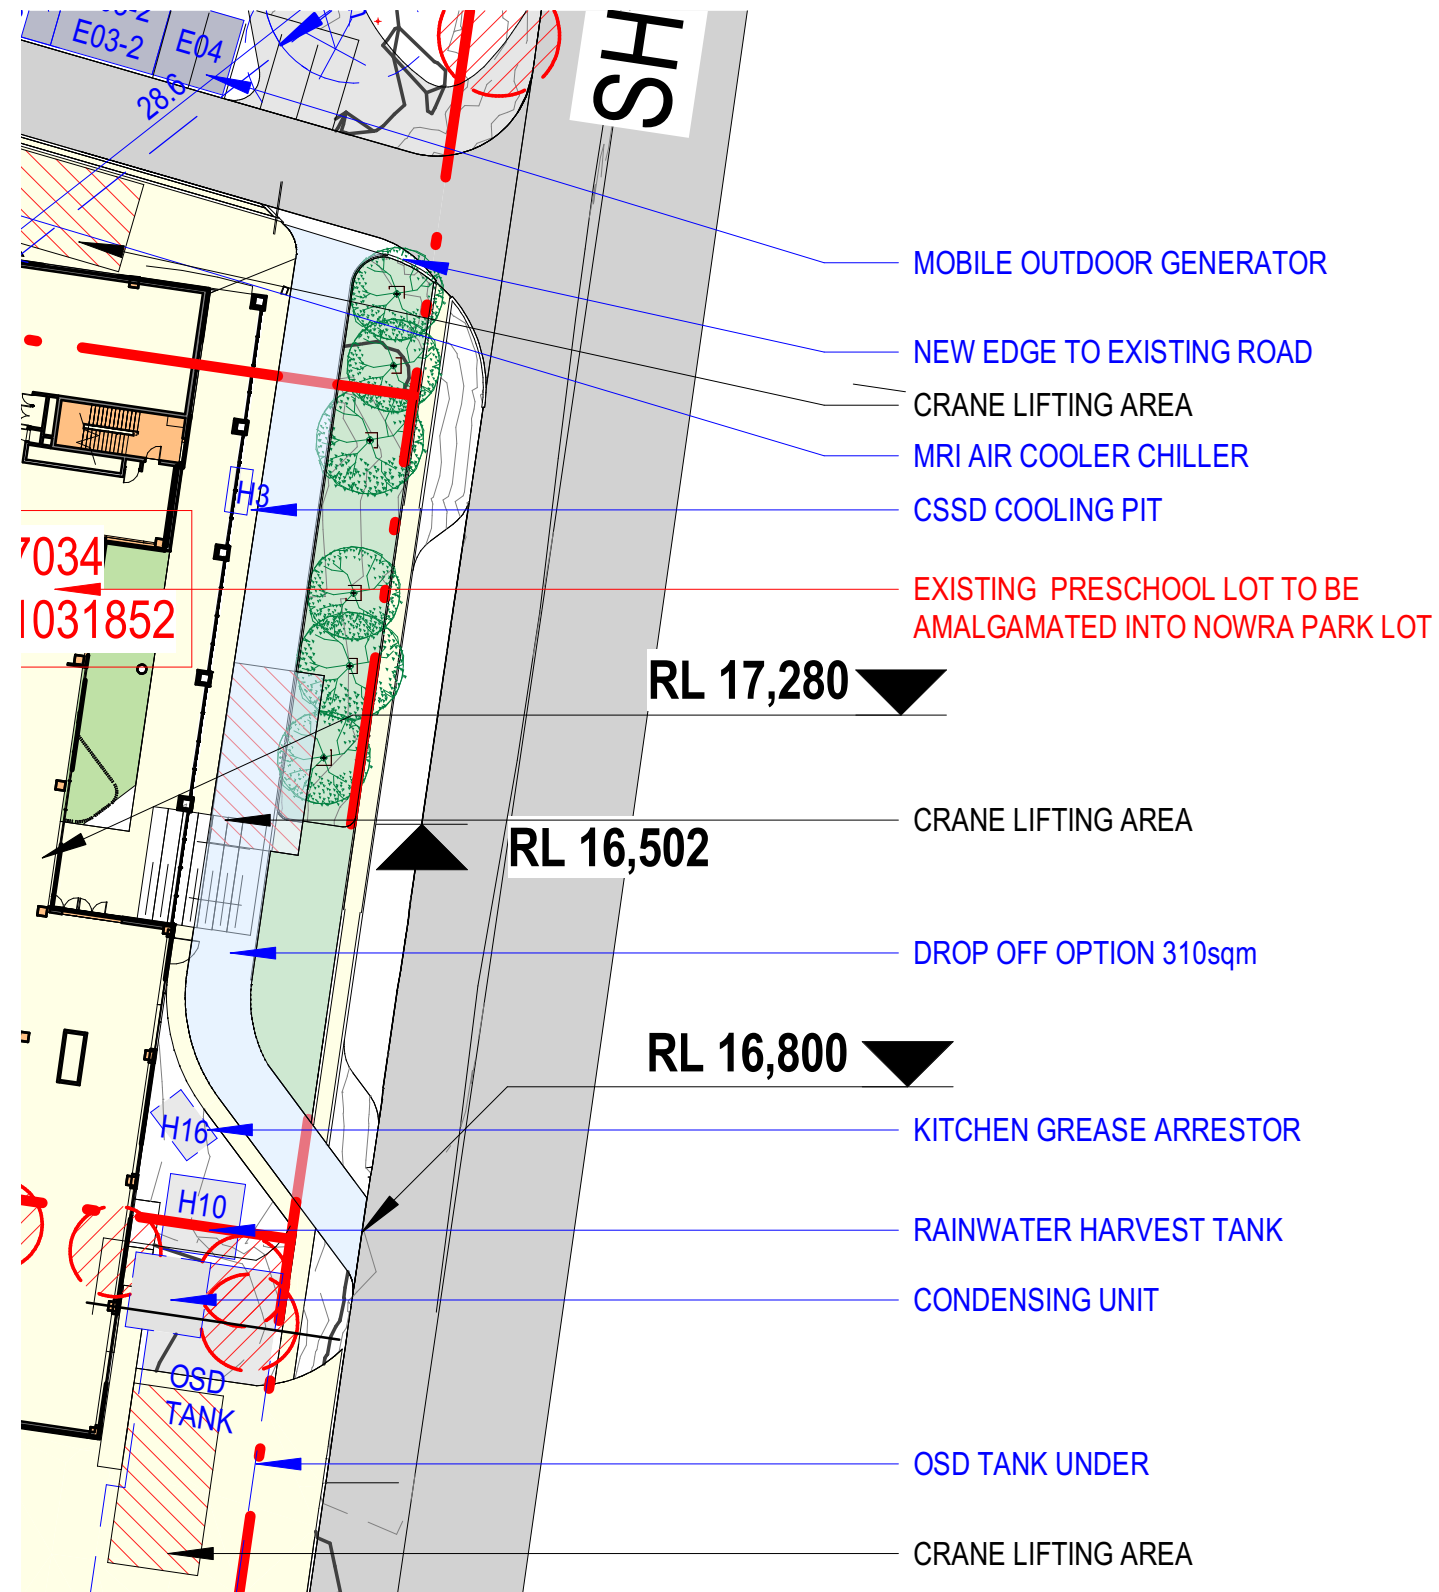

SHOALHAVEN ST DROP-OFF OPTION 1 - appox. 310m²

- Drive-Thru drop-off
- Crane lifting area
- Mortuary drop-off

OPTION 2

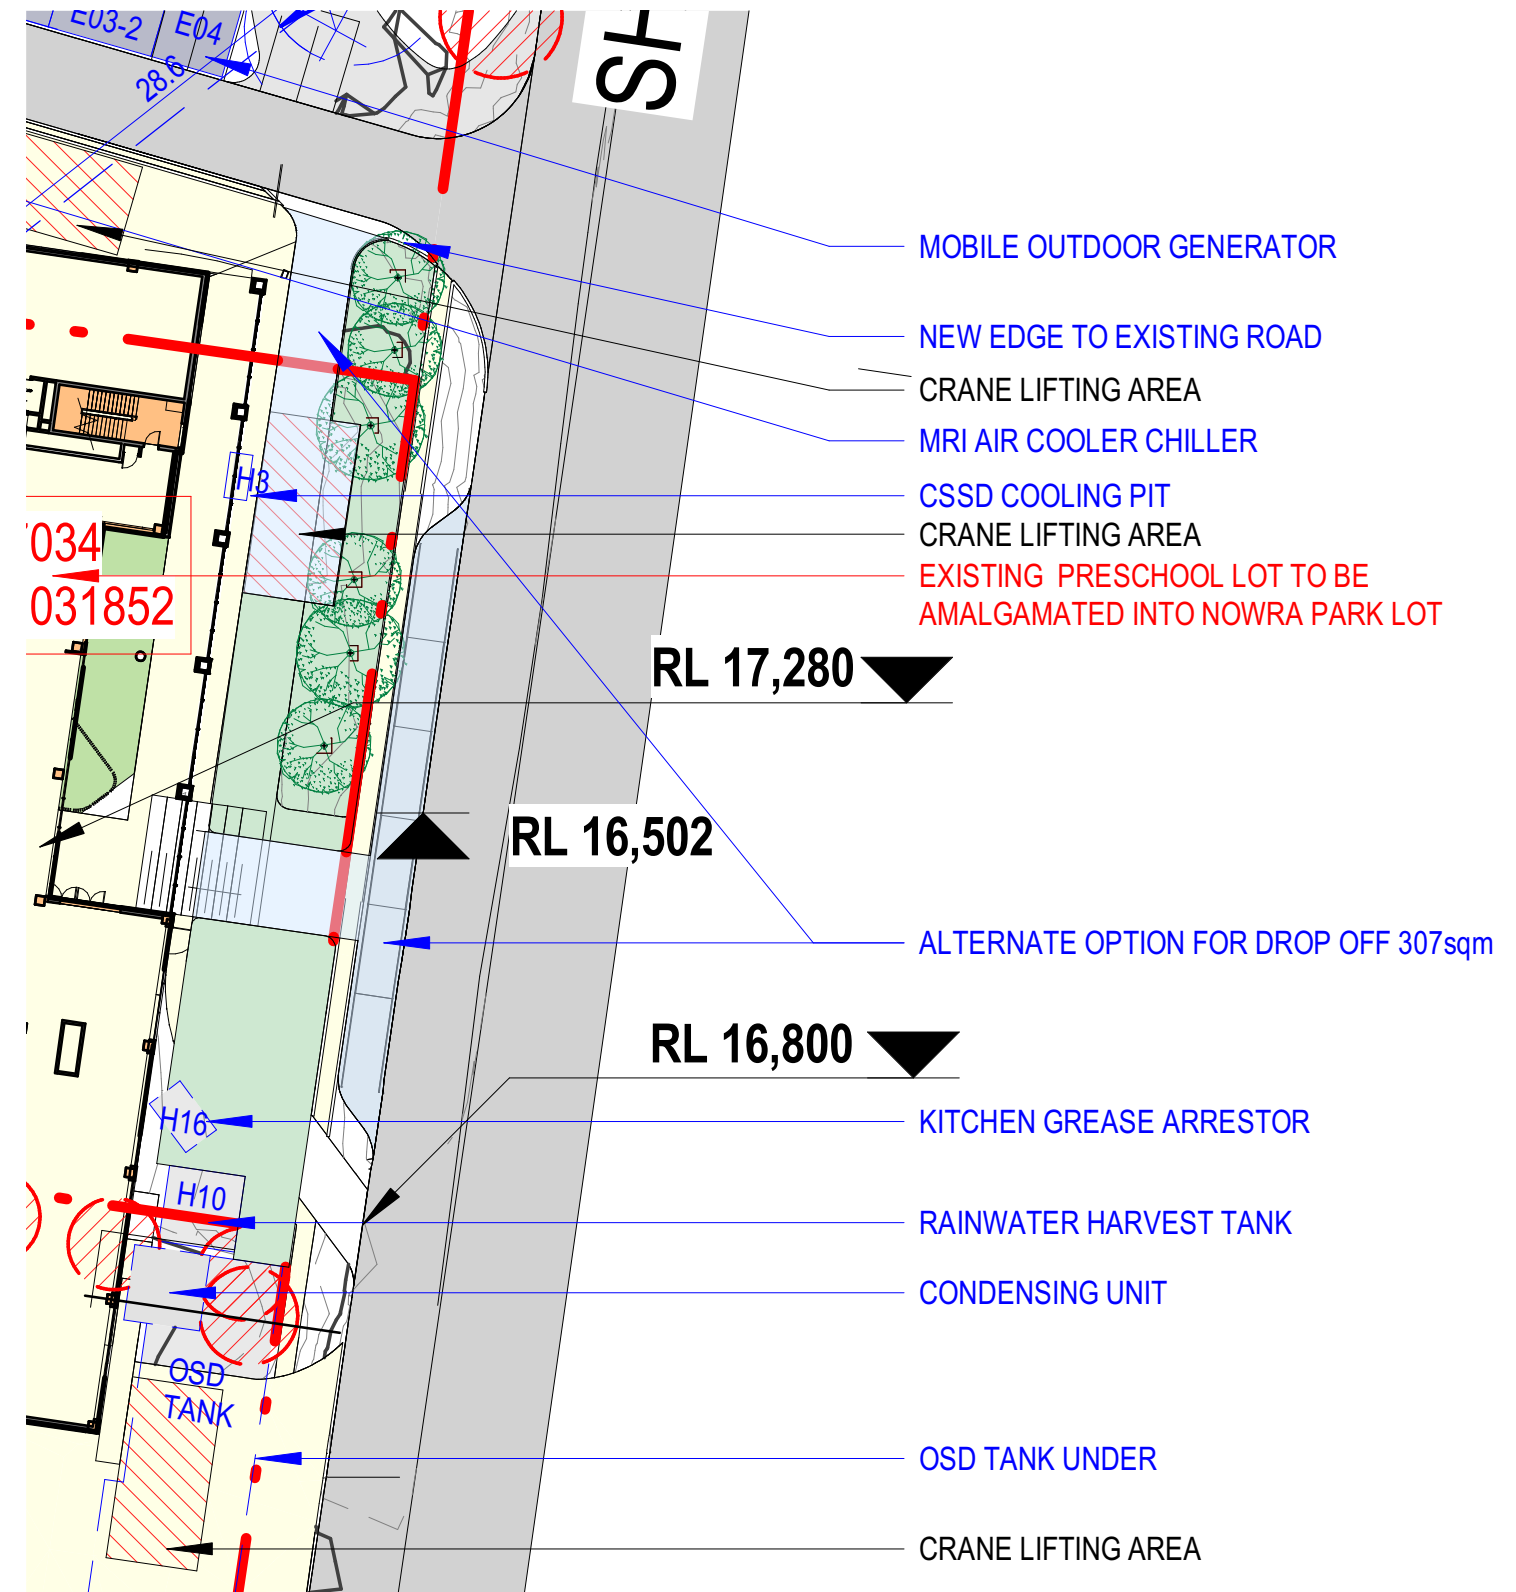

SHOALHAVEN ST DROP-OFF OPTION 2 - appox. 307m²

- Off-street drop-off zone parallel to Shoalhaven St
- Walkway up to entrance
- Mortuary drop-off driveway off of existing entry driveway, with crane lifting zone to south
- Increased landscaping area along Shoalhaven St