


For Continuation Refer 102

© 2021 Site Image (NSW) Pty Ltd ABN 44 801 262 380 as agent for Site Image NSW Partnership. All rights reserved. This drawing is copyright and shall not be reproduced or copied in any form or by any means (graphic, electronic or mechanical including photocopy) without the written permission of Site Image (NSW) Pty Ltd Any license, expressed or implied, to use this document for any purpose what so ever is restricted to the terms of the written agreement between Site Image (NSW) Pty Ltd and the instructing party.

The contractor shall check and verify all work on site (including work by others) before commencing the landscape installation. Any discrepancies are to be reported to the Project Manager or Landscape Architect prior to commencing work. Do not scale this drawing. Any required dimensions not shown shall be referred to the Landscape Architect for confirmation.

F	TENDER	RG	NM	23.06.2022
E	80% DD	RG	NM	15.07.2022
D	70% DD	RG	NM	22.07.2022
C	SD Update	RG	NM	20.07.2022
B	100% SD Issue	JD	NM	16.05.2022
A	Coordination Issue	JD	NM	04.02.2022
Issue	Revision Description	Drawn	Check	Date

Refer Legend Drawing 001

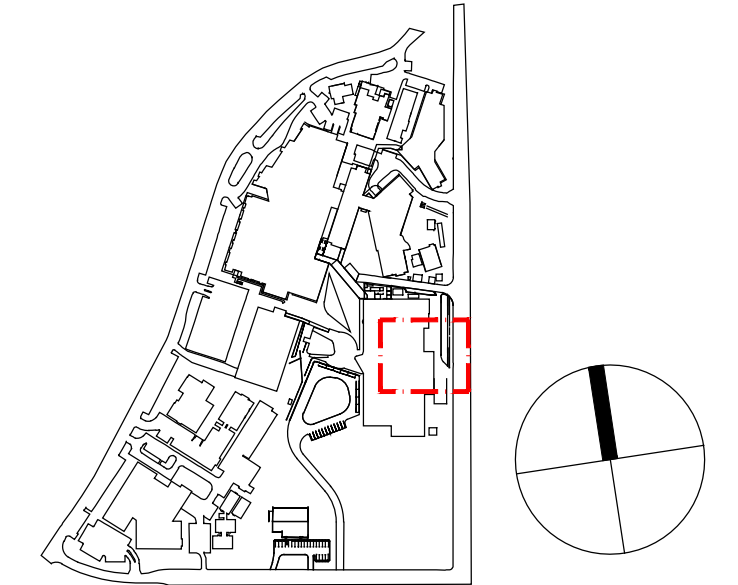

Client
**Shoalhaven District
Memorial Hospital
Nowra, NSW**

SITE IMAGE
Level 1, 3-5 Baptist Street
Redfern NSW 2016
Australia
Tel: (61 2) 8332 5600
Fax: (61 2) 9698 2877
www.siteimage.com.au
Site Image (NSW) Pty Ltd
ABN 44 801 262 380
Landscape Architects

DESIGN DEVELOPMENT
Drawing Name
**Landscape Plan
Ground Level**
Scale 1:100 @ A1
Job Number
SS20-4580
Drawing Number
1 2 3 4 5m
Issue
103 F

NOT FOR CONSTRUCTION