

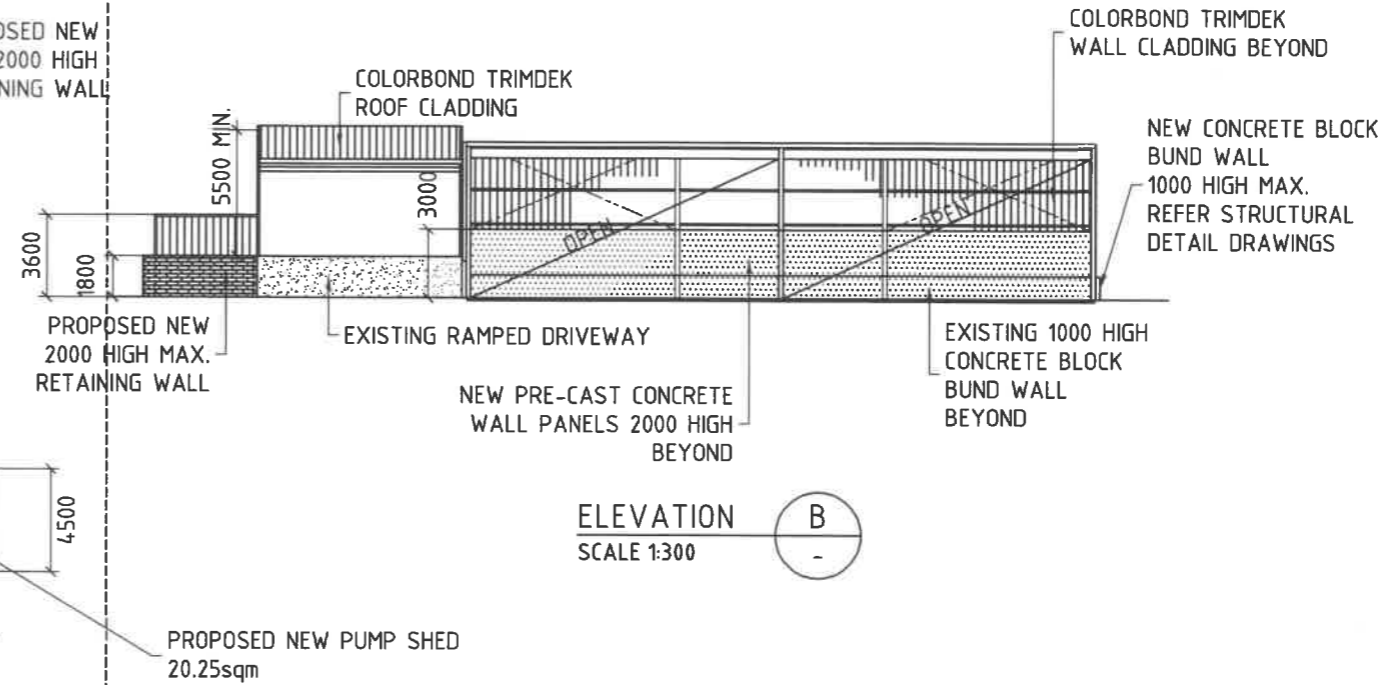


**NOTE:**  
NEW EXTENSIONS TO CONNECT TO EXISTING STORMWATER SYSTEM AND RAINWATER TANKS.

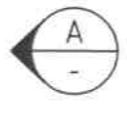

REFER DRAWINGS S06 - S09 FOR DETAILS

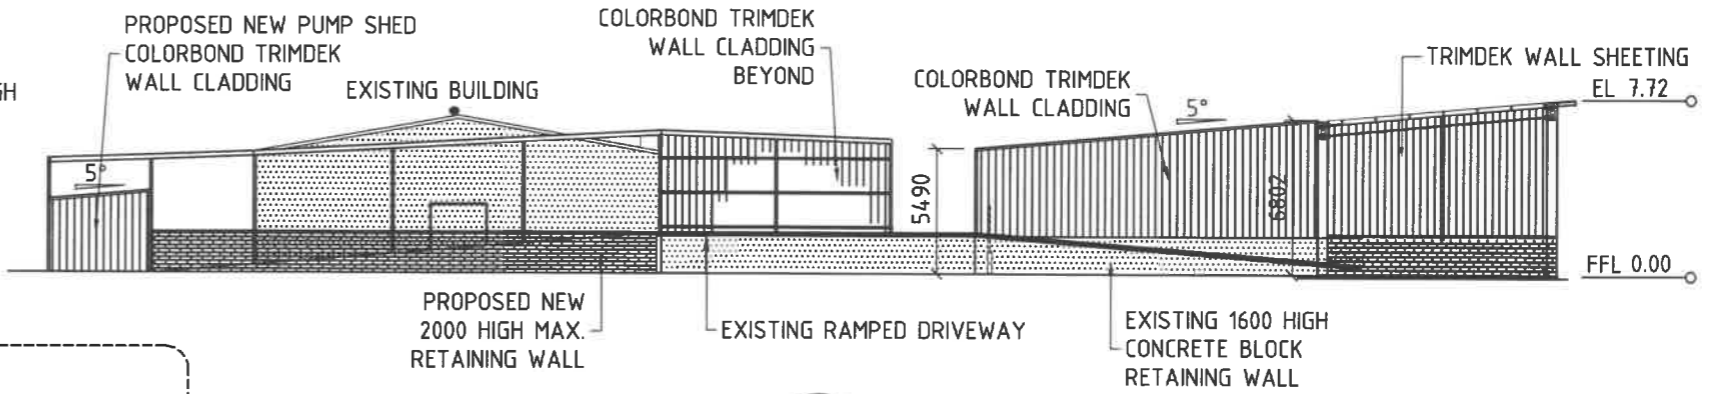

**COPYRIGHT**  
THIS DRAWING IS THE PROPERTY OF GLENWOOD RURAL BUILDINGS P/L IT MUST NOT BE MANUFACTURED FROM, COPIED OR TRANSMITTED TO A THIRD PARTY WITHOUT WRITTEN APPROVAL FROM GLENWOOD RURAL BUILDINGS P/L

**DRAWING** PROPOSED EXTENSIONS  
**TITLE** ENVIRO KING  
843 JOHN RENSHAW DRIVE  
BLACKHILL NSW  
**DRAWING No.** R13143A | A01

**REV.** 3  
**DRAWN** A.S  
**DATE** 15/08/23

A.C.N. 081 561 408 - A.B.N. 72 081 561 408  
PO BOX 140, THORNTON, 2322  
Phone : 021 49 66 5866 Fax : 021 49 665666